

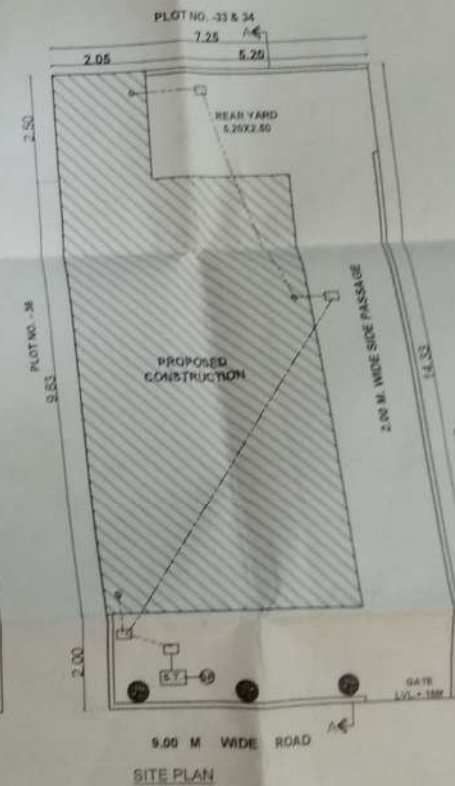
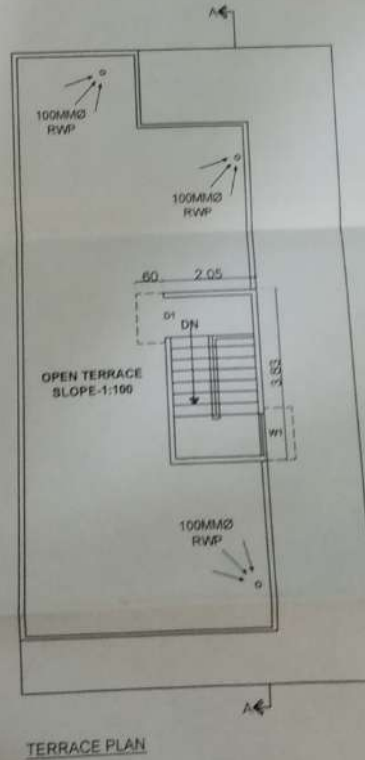


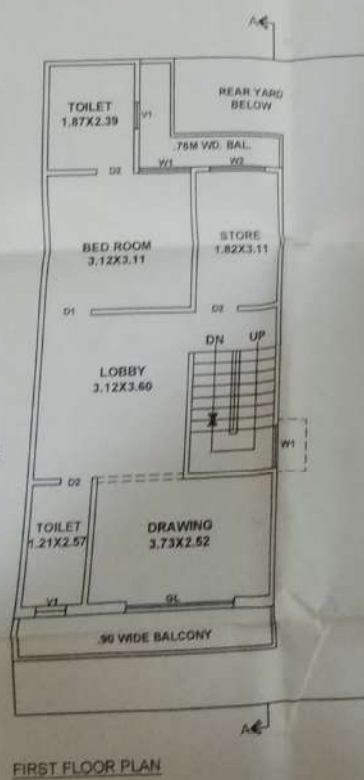

LEGEND		
PROPOSED CONSTRUCTION	☐	
OTHER PROPERTY	☐	
SEWER LINE	☒	
TIE-INS		
DISTANCE OF TIE-INS & WIDTHS		
SIZE	DISTANCE TIE-INS	
1.00X2.10	B1	
51X2.10	D1	
1.81X2.10	G1	
1.82X2.10	W	
1.13X1.10	W1	
6.78X1.20	W2	
46X.45	V	
SCHEDULE OF AREA		SQ. FT.
PLOT AREA		104.4
GROUND FLOOR COV. AREA		57.3
FIRST FLOOR COV. AREA		57.3
SUMMITTY AREA		7.85
TOTAL COVERED AREA		122.53
OPEN AREA		47.27
GROUND COVERAGE		54.81%
F.A.R.		117.13

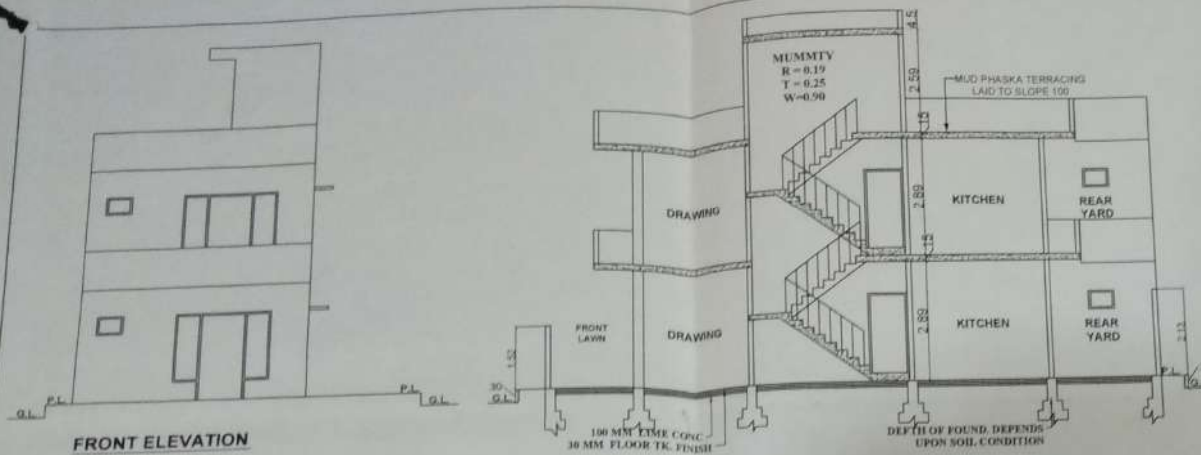

आजीव वेदवत

ED. A. K. MATHIVAY

Structural & Architectural Examination E100-00

24. United States Marine Corps

PROPOSED RESIDENCE OF PLOT NO. 35 NAVYUG NAGAR (OLD)
NAARAYAN CITY (NEW) MAUZA KALWARI AGRA

OWNER'S - NAVYUG SAHKARI AVAS SAMITI LTD.

NOTE:- ALL DIMENSIONS ARE IN METERS

DRAWN BY-

PINKEY


SCALE-1:100

DATE _____

24-3-2014


73/SWC/05/2014-15

स्वा. ए.पी.एम. योजना के अन्तर्गत आवंटित भूमि
 वि.सं. 73/SWC/05/2014-15
 12.05.2014
 मालिक: श्री. राजेश कुमार
 प्लॉट नं. 42 - नावयुग नगर (व.सं. 73/SWC/05/2014-15)
 क्षेत्रफल: 12.05 वर्ग मीटर
 मूल्य: ₹ 25,72,000/-
 आवंटन तिथि: 02-05-14
 आवंटन क्र. 73
 आवंटन अधिकारी: श्री. राजेश कुमार
 आवंटन अधिकारी का नाम: श्री. राजेश कुमार
 आवंटन अधिकारी का पता: 73/SWC/05/2014-15
 आवंटन अधिकारी का फोन नं.: 023900488
 आवंटन अधिकारी का मोबा. नं.: 9205-14
 आवंटन अधिकारी का ई.मेल: 73/SWC/05/2014-15

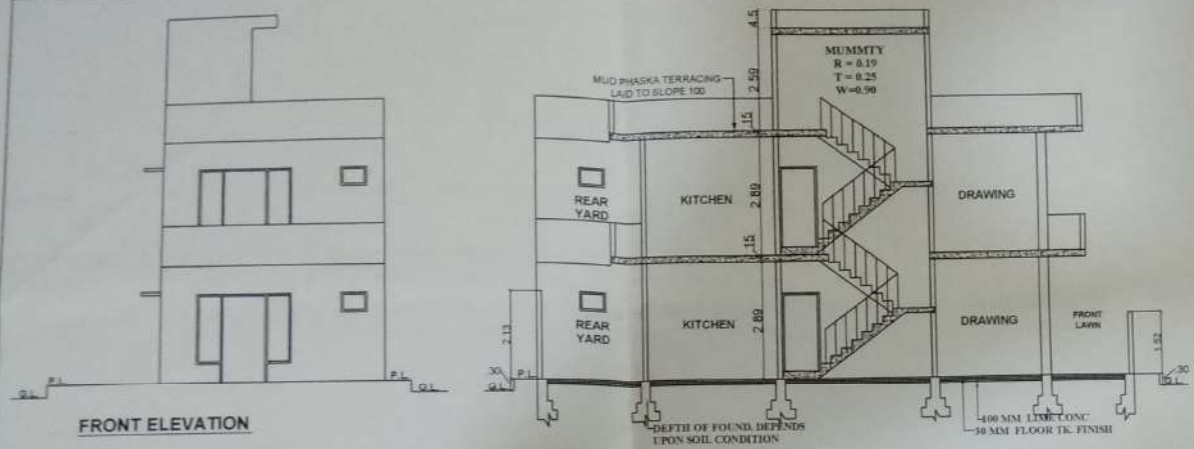


FRONT ELEVATION


SECTION-AA

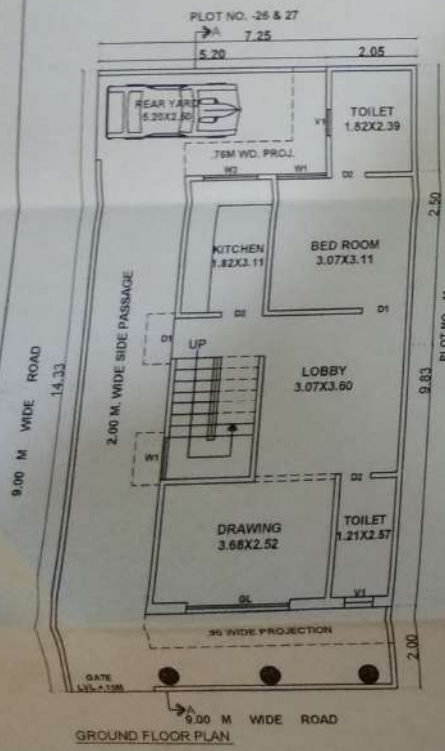


GROUND FLOOR PLAN

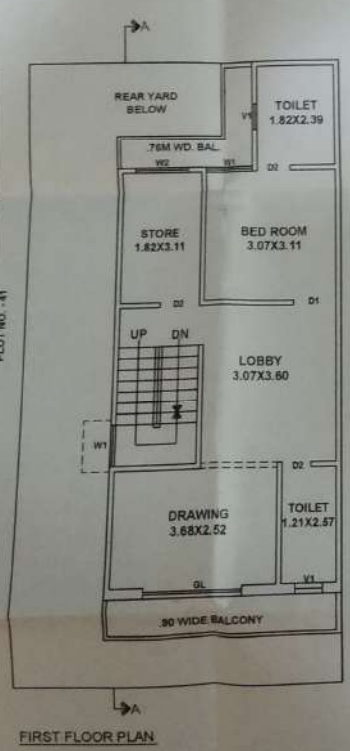

FIRST FLOOR PLAN

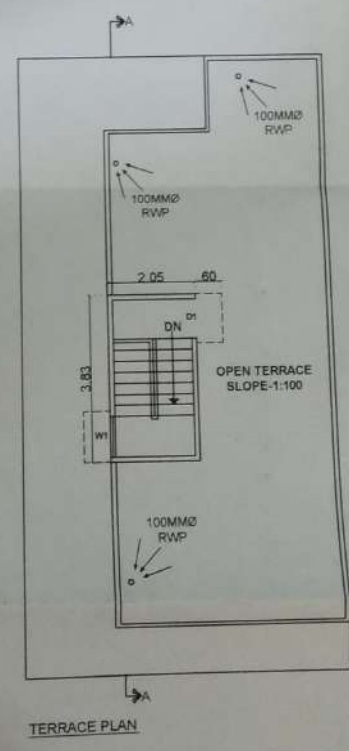

TERRACE PLAN

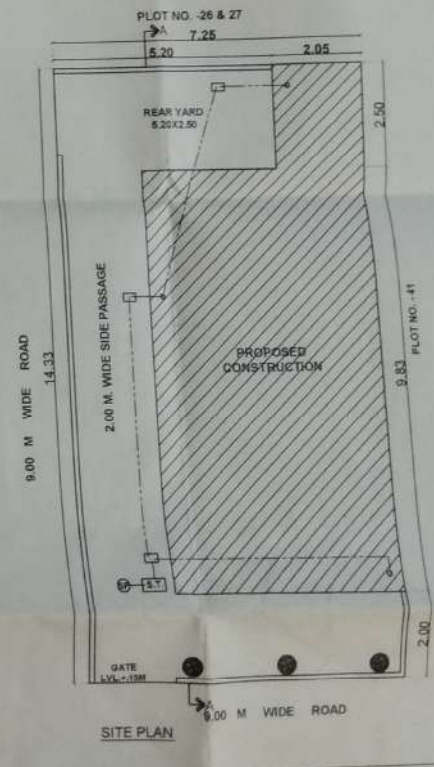

SITE PLAN






LEGEND	
PROPOSED CONSTRUCTION	☐
OTHER PROPERTY	☐
SEWER LINE	☐
TRESS	☒
SCHEDULE OF DOORS & WINDOWS	
SIZE	DESCRIPTION
1.80X2.10	D1
.91X2.10	D2
1.81X2.10	GL
1.82X1.20	W
1.21X1.20	W1
6.78X1.20	W2
.60X.45	V
SCHEDULE OF AREA	
NO.	AREA
PLOT AREA	103.89
GROUND FLOOR COV. AREA	56.72
FIRST FLOOR COV. AREA	56.72
MUMMITY AREA	7.85
TOTAL COVERED AREA	121.29
OPEN AREA	47.17
GROUND COVERAGE	54.59%
F.A.R.	116.74

3/2/14 मंगल
 20, Japur House Market, Agra-202002

PROPOSED RESIDENCE OF PLOT NO. 42 NAVYUG NAGAR (OLD) NAARAYAN CITY (NEW) MAUZA KALWARI AGRA	NOTE:- ALL DIMENSIONS ARE IN METERS	SCALE-1:100
OWNER'S - NAVYUG SAKHARI AVAS SAMTI LTD.	DRAWN BY. PINKEY	DATE 24-3-2014

[illegible]

24-3-2014

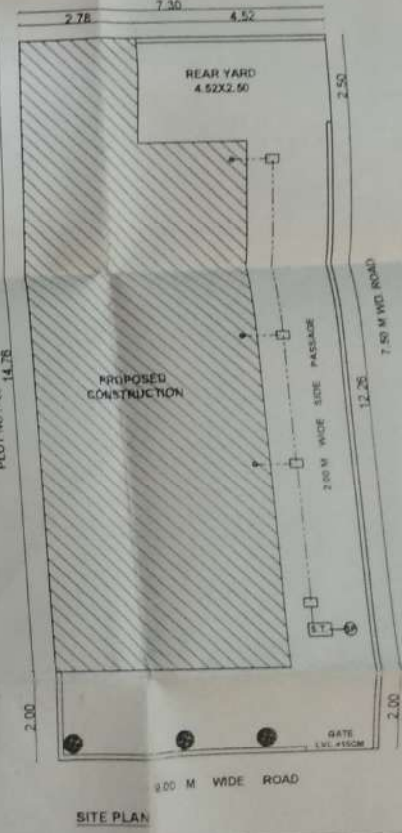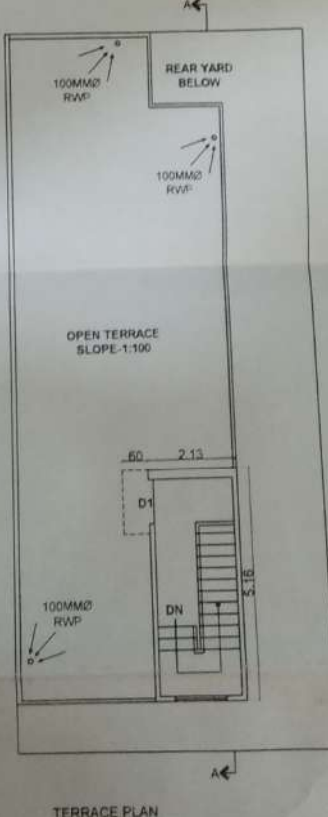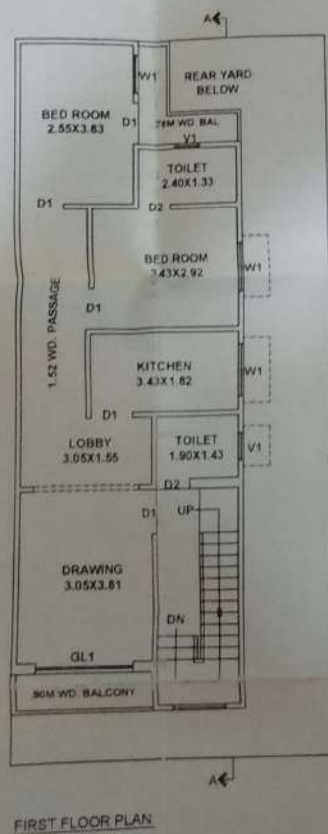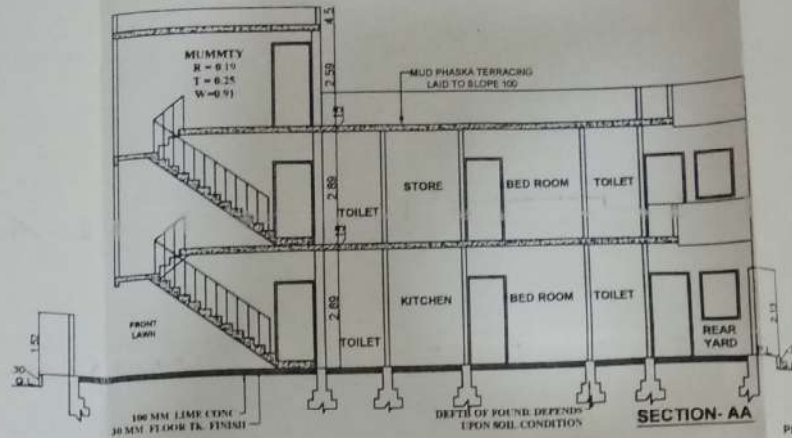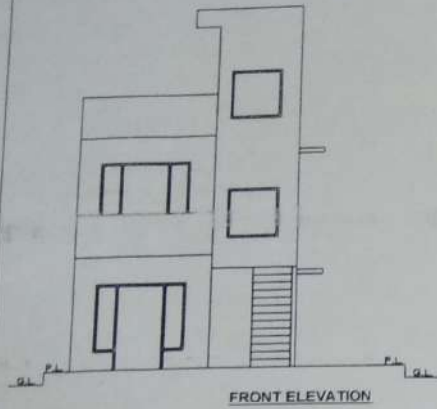

62/SWC/05/2014-15
 स्वतः स्वीकृत योजना के सम्बन्धित दस्तावेज प्रस्तुत
 की दिनांक 23/03/2014 को प्रस्तुत की गई
 6. 23/03/2014 को प्रस्तुत की गई
 7. 23/03/2014 को प्रस्तुत की गई
LEGEND	
PROPOSED CONSTRUCTION	☐
OTHER PROPERTY	☐
SEWER LINE	☐
TRESS	☐
SCHEDULE OF DOORS & WINDOWS	
SIZE	DESCRIPTION
1.80X2.10	D1
0.91X2.10	D2
1.81X2.10	GL
1.82X1.20	W1
1.21X1.20	W2
0.78X1.20	W3
0.60X1.45	V
SCHEDULE OF AREA	
AREA	sq.m.
PLOT AREA	121.34
GROUND FLOOR COV. AREA	71.08
FIRST FLOOR COV. AREA	71.90
MUMMTY AREA	18.99
TOTAL COVERED AREA	154.79
OPEN AREA	50.44
GROUND COVERAGE	68.77%
F.A.R.	126.52



PROPOSED RESIDENCE OF PLOT NO. 59 NAVYUG NAGAR (OLD)
 NAARAYAN CITY (NEW) MAUZA KALWARI AGRA
 OWNER'S - NAVYUG SAHKARI AVAS SAMITI LTD.

NOTE:- ALL DIMENSIONS ARE IN METERS
 DRAWN BY- PINKEY

SCALE: 1:100
 DATE 24-3-2014