




Ar. Tapan Kumar, A.I.I.A, F.I.V., B.Arch

A302, Aditya Celebrity Homes, Sector 76, Noida-201301 Mob: 9811795416 E-mail: ar_tapan@yahoo.co.in


02.05.2025

Kaveri Swarnim Sajra Plan with Site

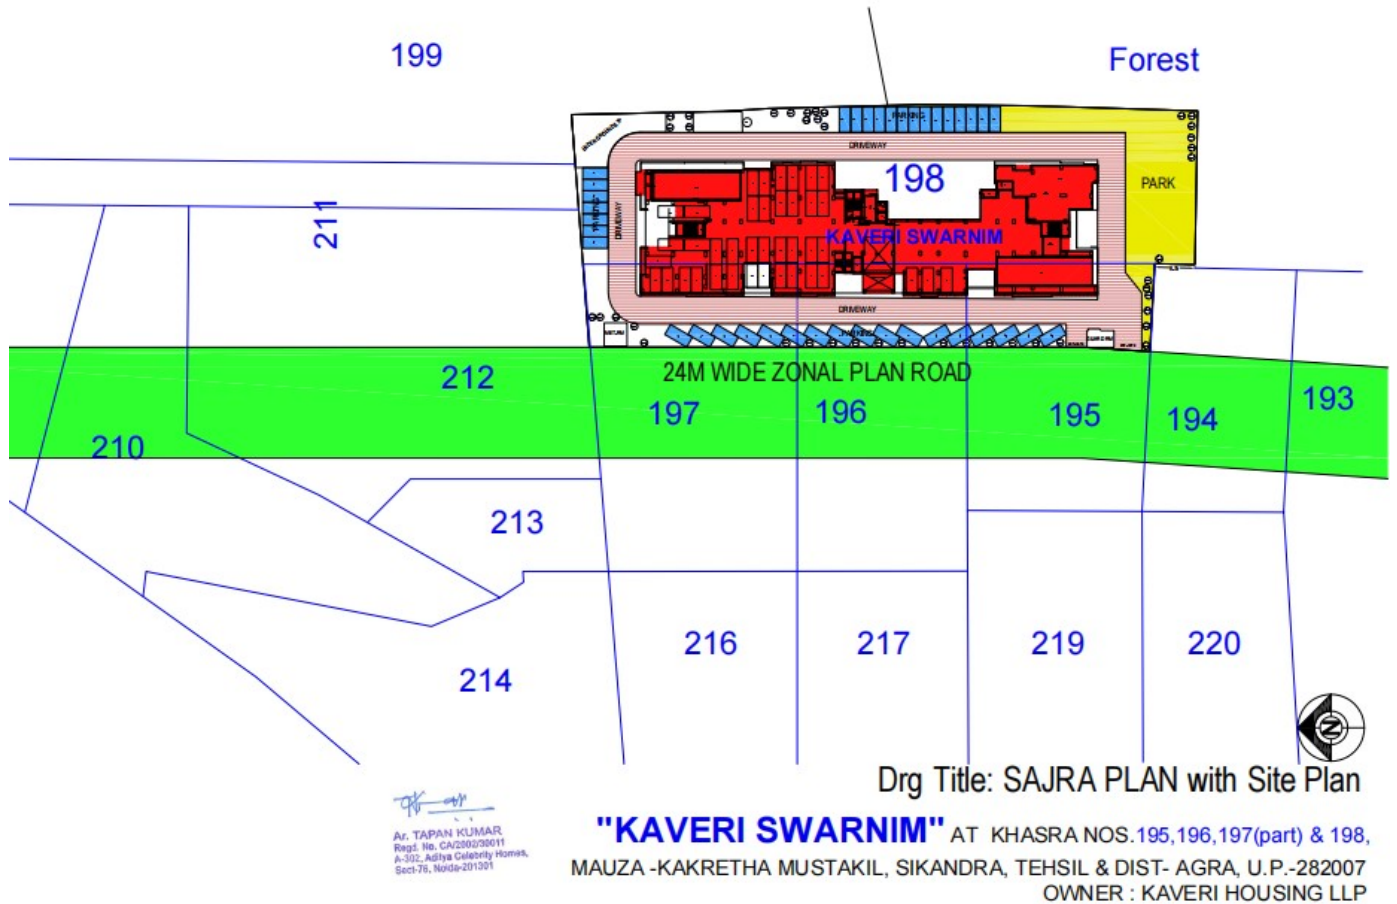

Note: The enlarged drawing sheet is attached seperatly.

Ar. TAPAN KUMAR
Regd. No. CA/2002/30011
A-302, Aditya Celebrity Homes,
Sect-76, Noida-201301

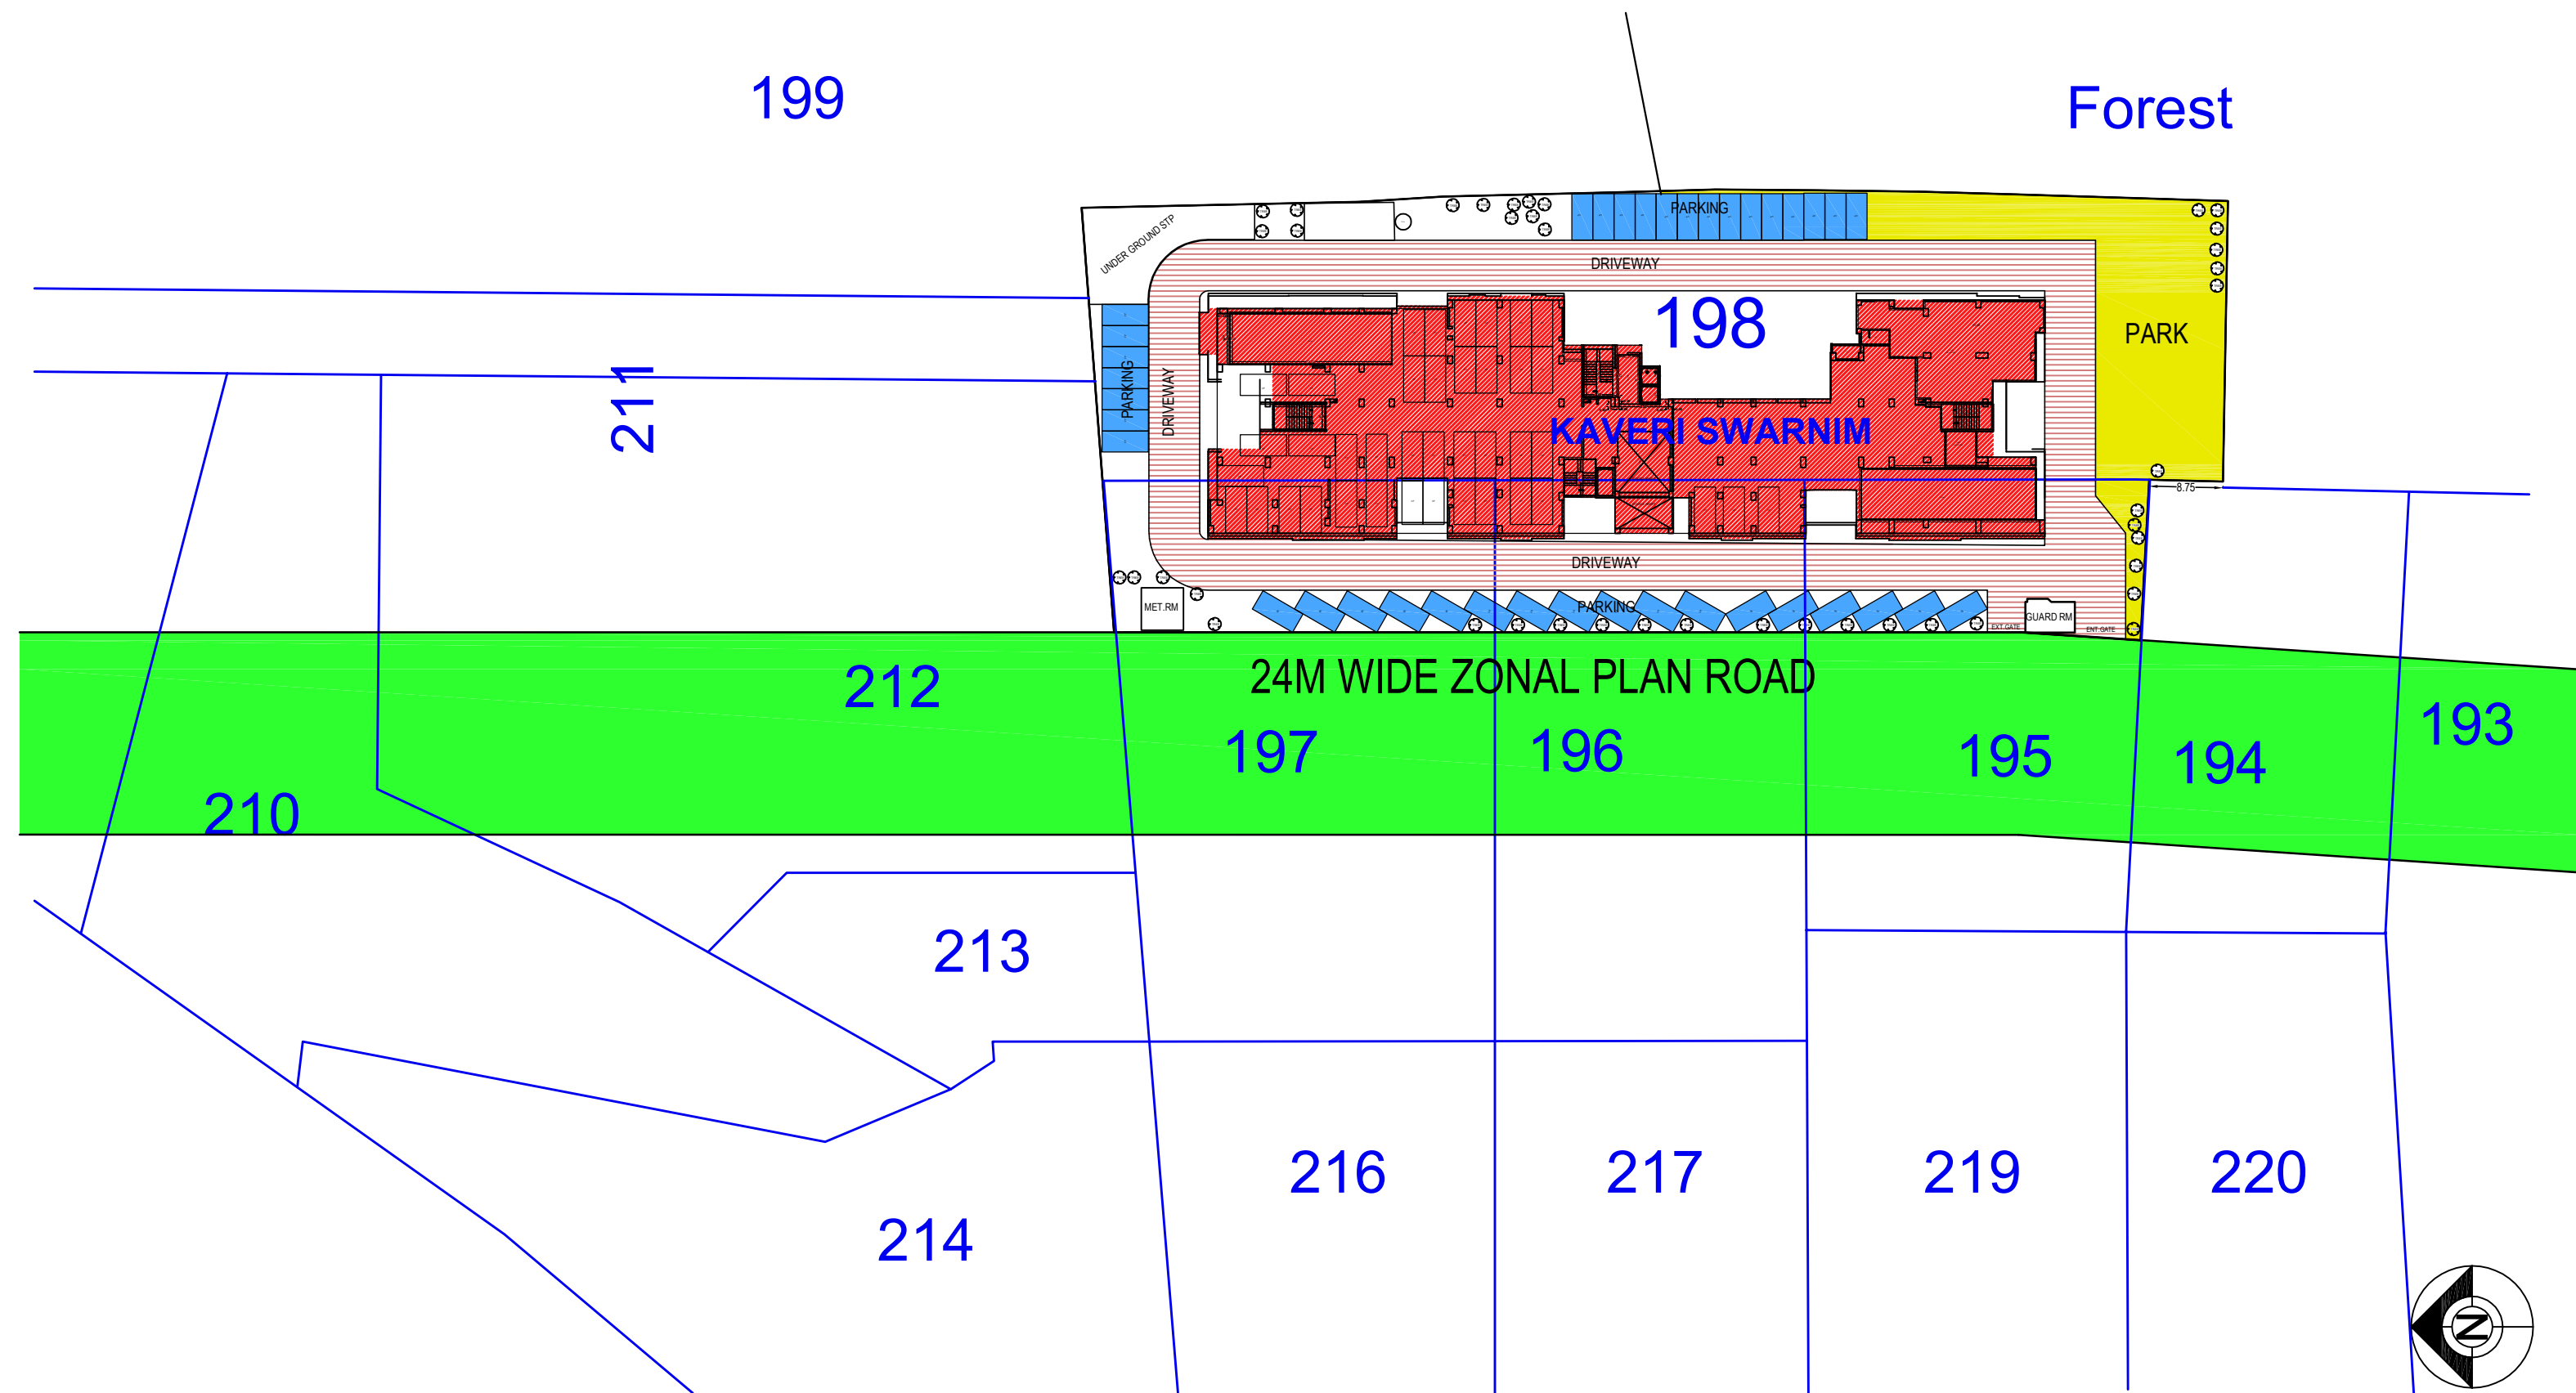

Drg Title: SAJRA PLAN with Site Plan

Ar. TAPAN KUMAR
Regd. No. CA/2002/30011
A-302, Aditya Celebrity Homes,
Sect-76, Noida-201301

"KAVERI SWARNIM" AT KHASRA NOS. 195, 196, 197(part) & 198,
MAUZA -KAKRETHA MUSTAKIL, SIKANDRA, TEHSIL & DIST- AGRA, U.P.-282007
OWNER : KAVERI HOUSING LLP