



BASEMENT-2 PARKING AREA DETAIL

Z - X x Y 361.985 X 235.507 89960.141

ITEM	WIDTH	LENGTH	COST	NO.	AREA
1	42.400	4.800	1.000	2	407.520
2		3.965		8	31.720
3	50.000	8.600	1.000	4	1920.000
4	134.400	4.800	1.000	2	1290.240
5	63.950	4.800	1.000	2	613.920
7	34.200	10.850	1.000	2	742.340
8	3.430	13.080	1.000	1	45.856
9	6.030	7.600	1.000	1	45.828
10	11.550	6.200	1.000	1	71.610
11	50.000	3.900	1.000	2	990.000
13	113.780	11.260	1.000	1	1281.025
14	27.650	42.040	1.000	1	1162.855
15	7.000	3.500	1.000	1	24.500
16	1.960	5.900	1.000	3	34.830
17	4.800	7.320	1.000	3	94.428
18	5.100	8.500	1.000	7	303.450
19	6.200	11.550	1.000	1	71.610
20	5.100	7.700	1.000	4	157.080
21	7.650	10.664	1.000	1	81.580
22	7.090	5.132	1.000	1	10.726
23	16.960	11.690	1.000	1	198.262
24	8.460	0.700	1.000	1	4.522
25	6.260	5.129	1.000	1	32.051
26	8.033	7.284	1.000	1	58.512
27	10.664	7.650	1.000	1	81.580
28	5.132	2.000	1.000	1	10.726
29	9.190	16.960	1.000	1	155.862
30	2.500	16.760	1.000	1	41.900
31	5.000	8.527	1.000	3	127.905
32	9.300	5.100	1.000	7	332.010
33	5.020	6.460	1.000	3	114.730
34	5.000	9.215	1.000	1	46.075
35	37.150	32.250	1.000	1	1198.088
36	12.560	3.100	1.000	1	35.936
37	5.000	11.127	1.000	1	55.635
40	5.620	4.640	1.000	1	26.077
41	5.520	1.800	1.000	1	11.070
42	4.300	1.345	1.000	2	9.847
43	3.100	1.955	1.000	2	12.121
44	5.919	5.660	1.000	1	33.502
45	6.310	5.920	1.000	1	37.355
46	6.510	5.920	1.000	1	38.539
TOTAL DEDUCTIONS (D)					10964.271
TOTAL BASEMENT-2 AREA					89960.141

SERVICE AREA (S)

ITEM	WIDTH	LENGTH	COST	NO.	AREA
S1	42.045	44.025	0.500	1	925.516
S2	13.800	16.166	1.000	1	223.091
S3	25.242	42.045	1.000	1	1061.401
S4	34.230	36.550	1.000	1	1251.107
S5	39.660	32.250	1.000	1	1279.035
TOTAL SERVICE AREA (S)					4740.149
TOTAL PARKING AREA (2, (D+S))					74355.732
PROPOSED CAR PARKING @ 30 E.C.S.					2475

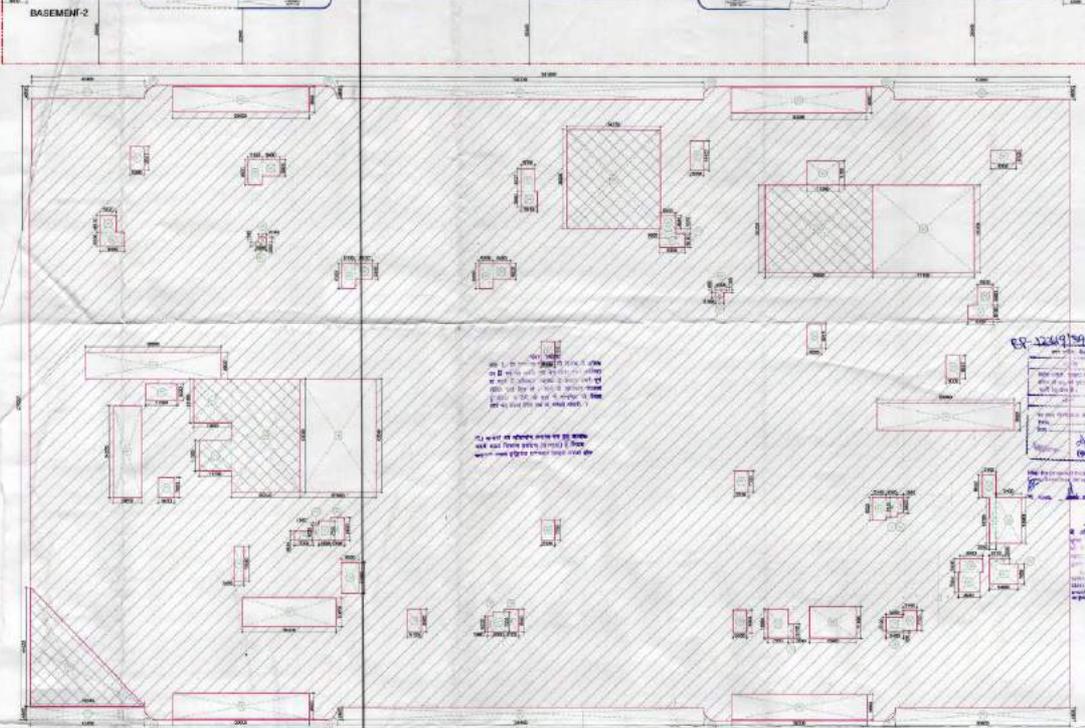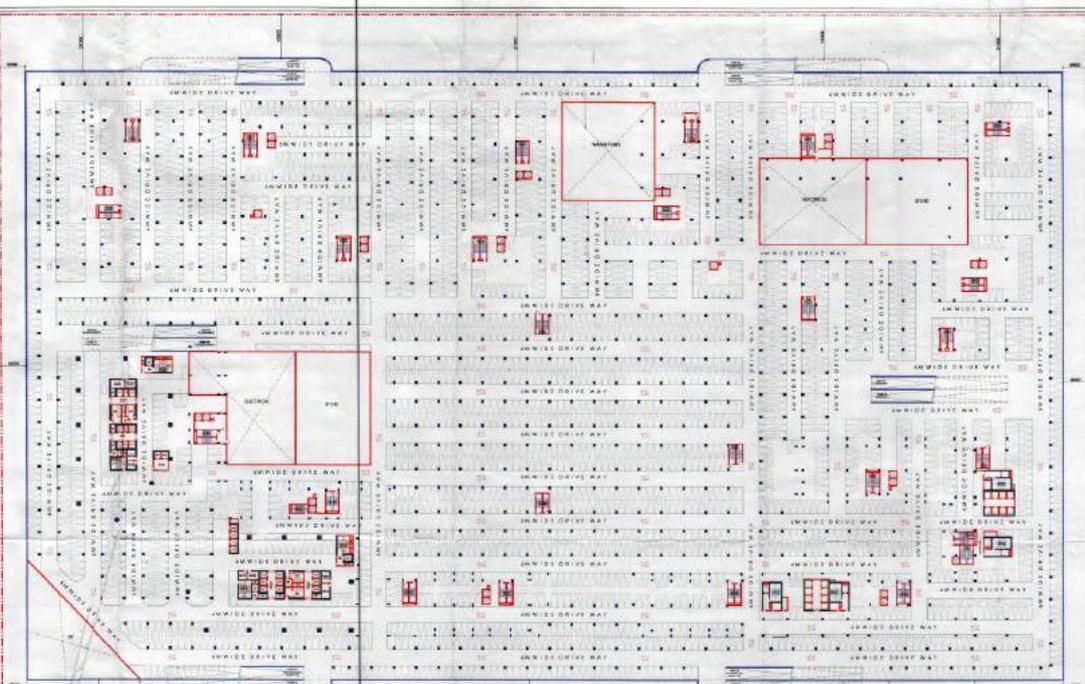

Handwritten notes and stamps in blue ink, including a signature and some illegible text.

SUBMISSION

PROJECT:
IT/ITES (IT PARK) at PLOT NO. -2,
SECTOR -140A,
NOIDA,

FROM OFFICE TITLE:
MAX DIGI INFOTECH PRIVATE LTD,
C-23, GREATER KAILASH ENCLAVE-1,
NEW DELHI-110048

DRAWING TITLE:
BASEMENT-2 PLAN & AREA DIAGRAM

OWNER'S SIGN: _____ **ARCHITECT'S SIGN:** _____


PROJECT: _____

ACPL
ACPL Design LLP

SCALE: 1:800 **DATE:** _____

DESIGNER: _____ **CHECKED BY:** _____ **DRG. NO:** _____

SP11/BASEMENT/PP-02

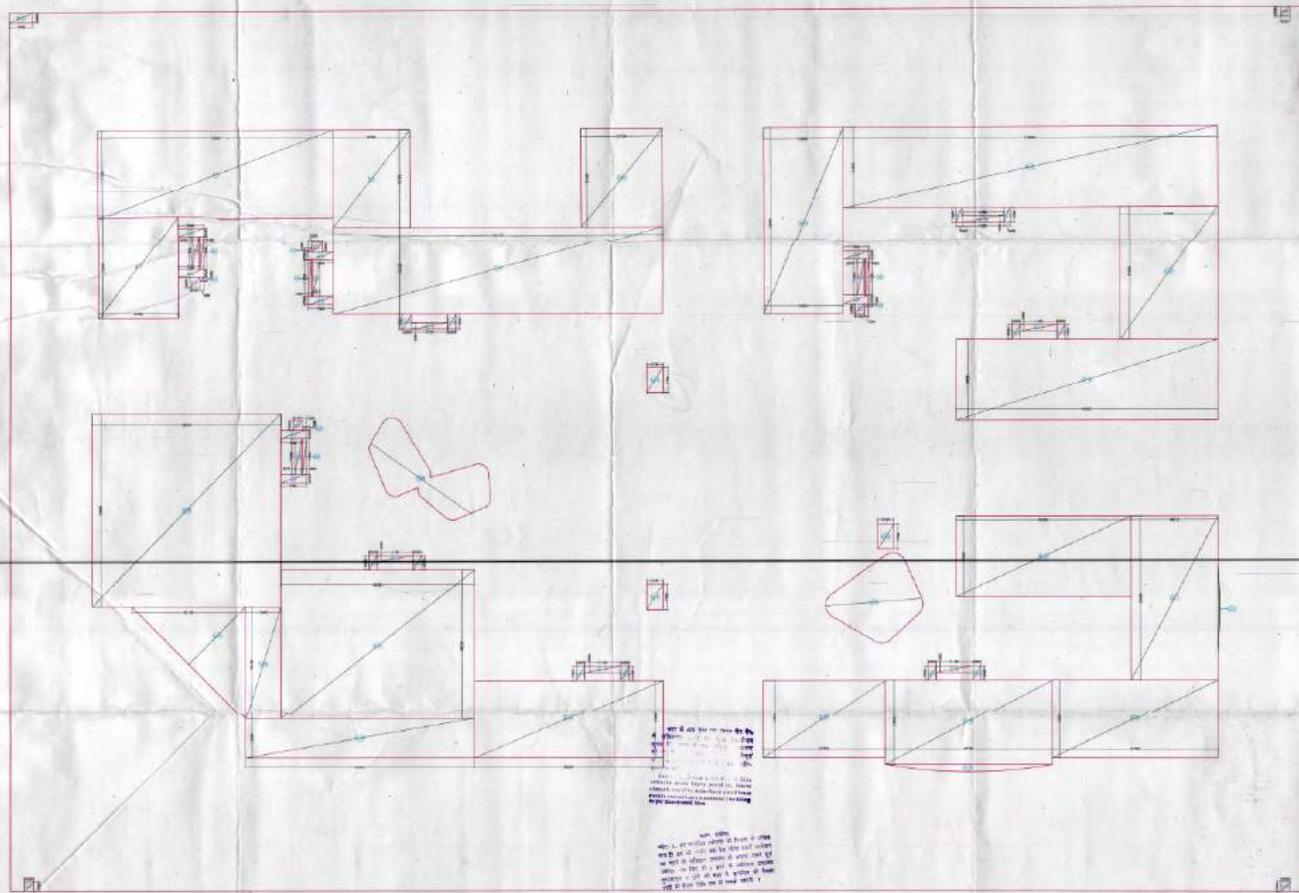

1. All the areas shown in this plan are to be developed as per the approved plan and the same shall be carried out as per the approved plan.

2. The area shown in this plan is to be developed as per the approved plan and the same shall be carried out as per the approved plan.

3. The area shown in this plan is to be developed as per the approved plan and the same shall be carried out as per the approved plan.

GROUND COVERAGE (A)				
ITEM	WIDTH	LENGTH	NO	AREA (SQ.M)
G1	24.600	32.140	1	791.136
G2	3.100	3.050	4	37.820
G3	1.200	1.095	4	5.196
G4	7.800	2.550	6	119.340
G5	2.075	11.200	4	91.300
G6	1.000	11.200	4	44.800
G7	72.650	22.200	1	1976.080
G8	23.750	30.100	1	714.875
G9	7.850	2.550	2	40.045
G10	2.600	4.550	4	47.320
G11	11.155	2.000	5	111.550
G12	101.750	28.100	1	2859.175
G13	25.190	30.100	1	758.219
G14	24.600	58.200	1	1431.720
G15	2.000	4.550	2	18.200
G15a	12.860	2.000	1	25.720
G16	115.800	24.600	1	2848.680
G17	30.225	41.600	1	1257.360
G18	80.880	24.600	1	1989.648
G19	5.100	7.700	3	117.810
G20	56.090	24.600	1	1329.384
G21	26.915	50.200	1	1351.133
G22	-	-	-	10.091
G23	51.225	24.600	1	1260.135
G24	-	-	-	77.631
G25	51.700	26.625	1	1376.513
G26	2.600	4.500	4	46.800
G27	32.750	24.600	1	928.550
G28	-	-	-	509.124
G29	58.350	24.600	1	1435.410
G30	70.735	12.200	1	862.967
G31	58.750	46.330	1	2770.071
G32	2.550	4.600	2	23.460
G33	10.945	35.185	1	385.100
G34	35.185	35.185	0.5	618.992
G35	58.330	59.000	1	3444.970
G36	-	-	-	546.047
G37	3.000	3.000	3	27.000
G38	7.300	3.000	1	21.900
TOTAL (A)				32310.611
TOTAL COVERAGE				32310.611

SUBMISSION

PROJECT:
**(I)ITES (IT PARK) at PLOT NO. 2,
 SECTOR -140A,
 NOIDA,**


CLIENT OFFICE TITLE:
**MAX DIGI INFOTECH PRIVATE LTD
 C-23, GREATER KAILASH ENCLAVE I,
 NEW DELHI-110048**

DRAWING TITLE
**SITE PLAN
 GROUND COVERAGE AREA DETAIL**



OWNER'S SIGN: _____ ARCHITECT'S SIGN: _____

ACPL
 ACPL Design Ltd

SCALE: 1:500 DEALT BY: _____ DATE: _____
 DESIGN BY: _____ CHECKED BY: _____ DRG. No: SP/SITE/GC-1A

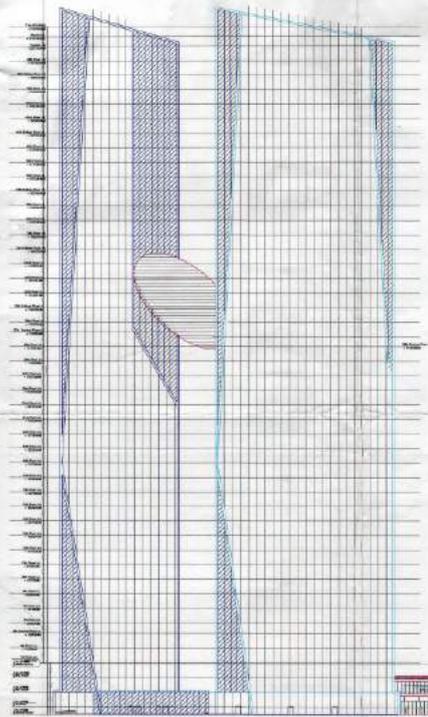

ELEVATION - 1

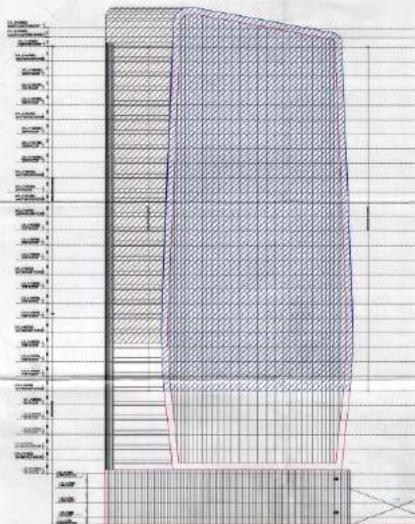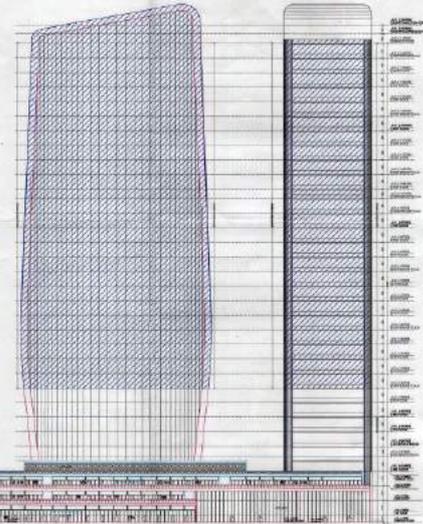

ELEVATION - 4

NOTA
 1. In tutte le parti di disegno, l'uso di colori diversi è puramente illustrativo e non ha alcun valore tecnico.
 2. In caso di necessità, il progettista è tenuto a specificare i colori da utilizzare.
 3. Il presente disegno è stato elaborato con l'ausilio di strumenti di calcolo elettronico.
 4. Il presente disegno è stato elaborato con l'ausilio di strumenti di calcolo elettronico.

6/2 14/1/2014/14/14
 [Stampa e firma]
 [Stampa e firma]
 [Stampa e firma]

SUBMISSION	
PROJECT: ITITES (IT PARK) at PLOT NO. -2, SECTOR -140A, NOIDA.	
PROJECT OFFICE TITLE: MAX DIGI INFOTECH PRIVATE LTD, C-23 GREATER KAILASH ENCLAVE-I, NEW DELHI-110048	
DRAWING TITLE: SITE ELEVATIONS - 1 & 4	
 DESIGNER	 ARCHITECT
 ACPL ACPL Design Ltd	
SCALE: 1:500	DATE: _____
DESIGN BY: _____	CHECKED BY: _____
SHEET No: SD-RET-ELE-001	

37-2019/2021/2/10

DATE: 10/01/2021

PROJECT: ITITES (IT PARK) at PLOT NO. -2, SECTOR -140A, NOIDA.


SCALE: 1:500

DATE: 10/01/2021

DESIGNER: ACPL

CHECKED BY: [Signature]

DATE: 10/01/2021

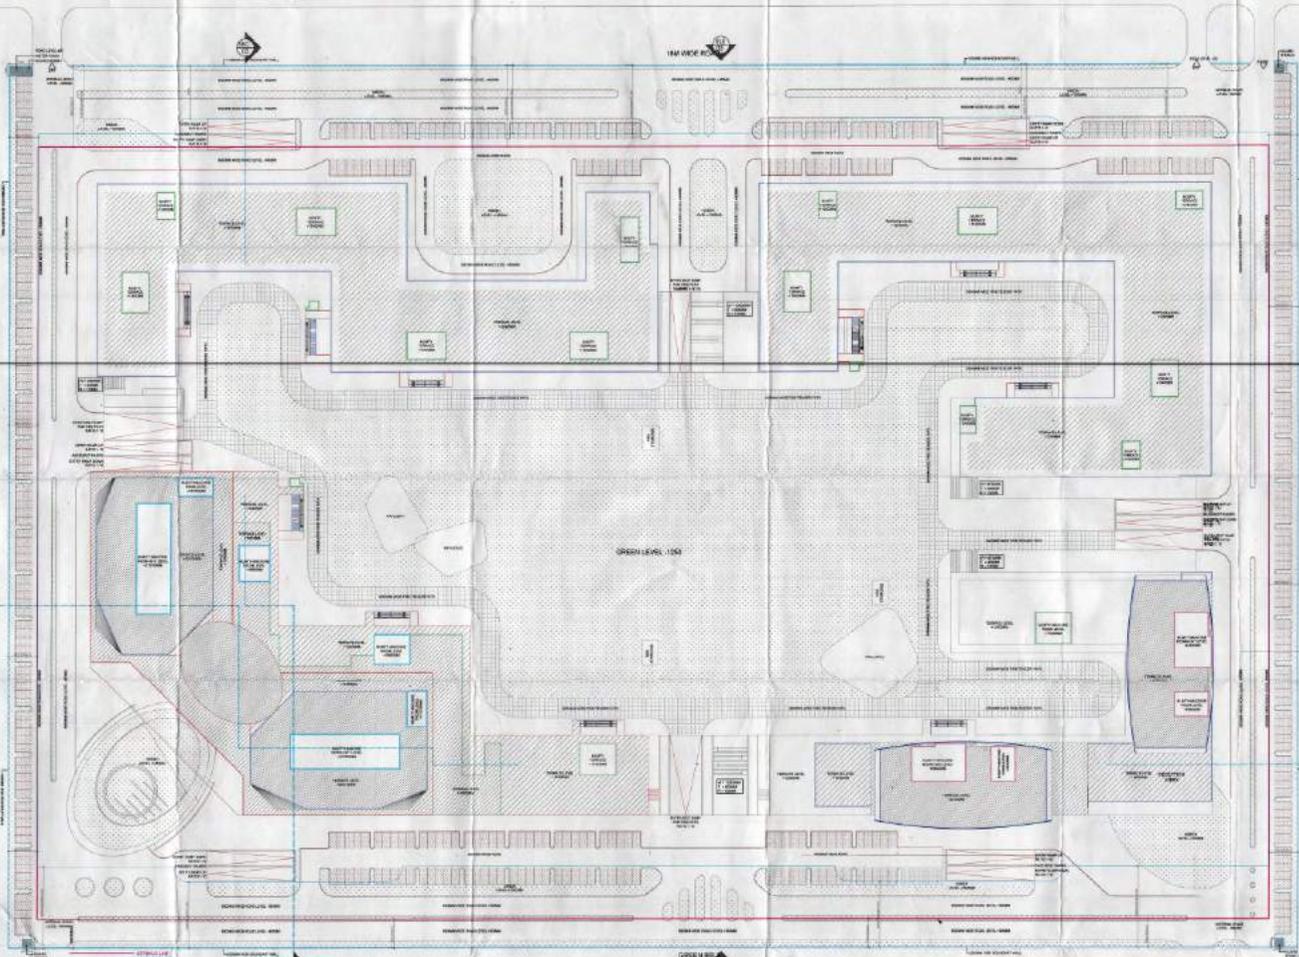

SITE PLAN

7

SUBMISSION

PROJECT:
**ITITES (IT PARK) at PLOT NO. -2,
 SECTOR -140A,
 NOIDA.**

FRONT OFFICE TITLE:
 MAX DIGI INFOTECH PRIVATE LTD,
 C-23 GREATER KAILASH ENCLAVE I,
 NEW DELHI-110045

**SITE PLAN
 GROUND COVERAGE**

DATE: 10/01/2021

PROJECT: ITITES (IT PARK) at PLOT NO. -2, SECTOR -140A, NOIDA.

SCALE: 1:500

DATE: 10/01/2021

ACPL
 ACPL Design Ltd

SCALE: 1:500

DATE: 10/01/2021

DESIGN BY: [Signature]

CHECKED BY: [Signature]

DATE: 10/01/2021

SHEET NO: SP/SITE-1A


NOT TO BE USED FOR ANY OTHER PROJECT WITHOUT THE WRITTEN PERMISSION OF THE ARCHITECT.

DATE: 10/01/2021

PROJECT: ITITES (IT PARK) at PLOT NO. -2, SECTOR -140A, NOIDA.


SCALE: 1:500

DATE: 10/01/2021

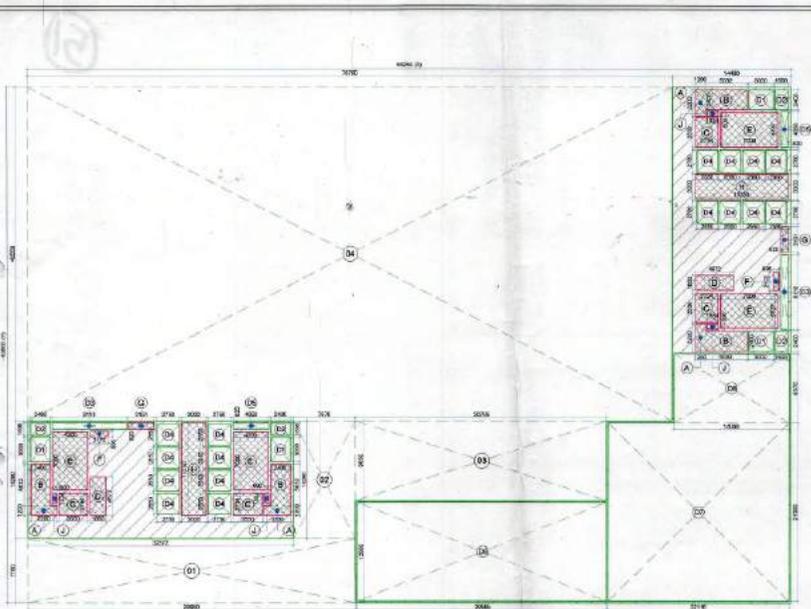

SECOND & THIRD FLOORS AREA DIAGRAM

सर्वे के लिए सर्वे का मापदंड है कि
 1. सर्वेक्षण के लिए सर्वेक्षण के मापदंड
 2. सर्वेक्षण के लिए सर्वेक्षण के मापदंड
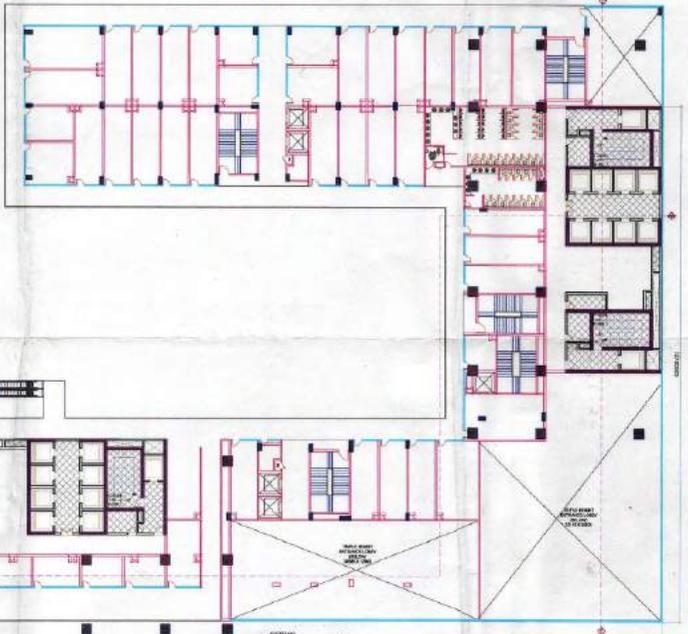

SECOND & THIRD FLOOR PLAN (TOWER 3-4)

ITEM	WIDTH	LENGTH	FACTOR	NO.	AREA
STRUCTURE AREA					
1	10.00	1.00	1	1	10.00
2	7.50	18.00	1	1	135.00
3	20.00	0.50	1	1	10.00
4	10.00	10.00	1	1	100.00
TOTAL STRUCTURE AREA (SQ)					
155.00					
COVERED AREA (N-2 USE)					
155.00					
SERVICE AREA					
A	3.00	1.00	1	1	3.00
B	2.00	1.00	1	1	2.00
C	2.50	1.00	1	1	2.50
D	1.50	1.00	1	1	1.50
E	4.00	1.00	1	1	4.00
F	2.00	1.00	1	1	2.00
G	1.50	1.00	1	1	1.50
H	3.00	1.00	1	1	3.00
I	1.00	1.00	1	1	1.00
TOTAL SERVICE AREA (SQ)					
21.50					
NET COVERED AREA					
173.50					
NET FLOOR AREA					
173.50					
TOTAL FLOOR AREA (N-2 USE)					
328.50					

SUBMISSION

PROJECT
 ITES/ITES (IT PAR) at PLOT NO. 2,
 SECTOR -140A,
 NOIDA.

PROJECT OWNER:
 MAX DIGI INFOTECH PRIVATE LTD,
 C-23, GREATER KAILASH ENCLAVE-1,
 NEW DELHI-110048

DRAWING TITLE:
 TYPICAL 2ND & 3RD FLOOR PLAN
 & AREA DIAGRAM
 (BLOCK 3-4)

DATE: 12/01/2019


SCALE: 1:200

DESIGNER: [Signature]

CHECKER: [Signature]

DATE: 12/01/2019

SPMT.BL.3.4/FP-02

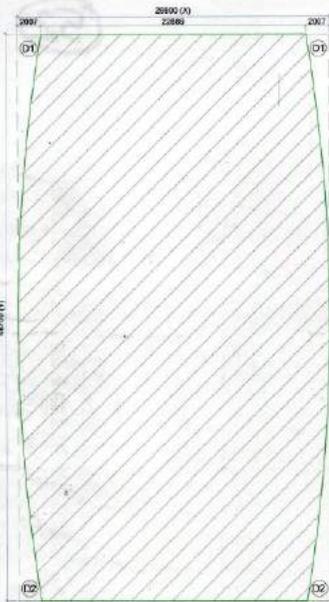


5TH SERVICE FLOOR AREA DIAGRAM



TYPICAL 4TH & 7TH FLOOR AREA DIAGRAM



6TH (REFUGE) FLOOR AREA DIAGRAM

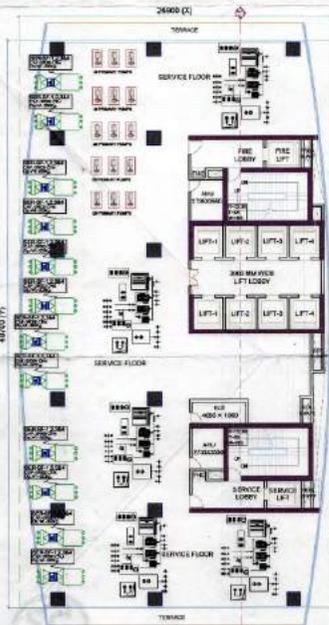

5TH SERVICE FLOOR PLAN



TYPICAL 4TH & 7TH FLOOR PLAN



6TH (REFUGE) FLOOR PLAN

5TH SERVICE FLOOR AREA DETAIL						
ITEM	WIDTH X	LENGTH X	FACTOR	X NOS	AREA	
Z-KxY	26.900 X	48.700 X	1	X 1	1310.030	
DEDUCTIONS (D)						
ITEM	WIDTH X	LENGTH X	FACTOR	X NO	AREA	
1	16.294	X	2	X 2	32.588	
2	15.984	X	2	X 2	31.968	
TOTAL DEDUCTIONS (D)					64.556	
NON F.A.R. AREA (V-2-D)					1245.474	

TYPICAL 4TH & 7TH FLOORS AREA DETAIL						
ITEM	WIDTH X	LENGTH X	FACTOR	X NOS	AREA	
Z-KxY	26.900 X	48.700 X	1	X 1	1310.030	
DEDUCTIONS (D1)						
ITEM	WIDTH X	LENGTH X	FACTOR	X NO	AREA	
1	16.294	X	2	X 2	32.588	
2	15.984	X	2	X 2	31.968	
TOTAL DEDUCTIONS (D1)					64.556	
COVERED AREA (V-2-D1)					1245.474	

SERVICE AREA (S)						
ITEM	WIDTH X	LENGTH X	FACTOR	X NO	AREA	
A	1.200 X	3.200 X	1	X 2	7.680	
B	5.032 X	2.400 X	1	X 2	24.154	
C	2.734 X	3.550 X	1	X 2	19.411	
D	4.672 X	1.860 X	1	X 1	8.690	
E	7.000 X	4.200 X	1	X 2	58.800	
F	0.695 X	2.172 X	1	X 1	1.510	
G	0.820 X	3.151 X	1	X 1	2.584	
H	11.230 X	3.000 X	1	X 1	33.690	
J	1.334 X	0.600 X	1	X 2	1.601	
TOTAL SERVICE AREA (S)					158.119	

DEDUCTIONS (D2)						
ITEM	WIDTH X	LENGTH X	FACTOR	X NO	AREA	
D1	3.000 X	2.400 X	1	X 2	14.400	
D2	0.572 X	2.400 X	1	X 2	2.746	
D3	15.725	X	1	X 1	15.725	
D4	2.550 X	2.750 X	1	X 8	56.100	
D5	4.436	X	1	X 1	4.436	
D6	0.820 X	1.200 X	1	X 1	0.984	
TOTAL DEDUCTIONS (D2)					94.391	
4TH & 7TH FLOORS F.A.R. AREA (V-1S+D2)					992.964	

6TH REFUGE FLOOR AREA DETAIL						
ITEM	WIDTH X	LENGTH X	FACTOR	X NOS	AREA	
Z-KxY	26.900 X	48.700 X	1	X 1	1310.030	
DEDUCTIONS (D1)						
ITEM	WIDTH X	LENGTH X	FACTOR	X NO	AREA	
1	16.294	X	2	X 2	32.588	
2	15.984	X	2	X 2	31.968	
TOTAL DEDUCTIONS (D1)					64.556	
COVERED AREA (V-2-D1)					1245.474	

SERVICE AREA (S)						
ITEM	WIDTH X	LENGTH X	FACTOR	X NO	AREA	
A	1.200 X	3.200 X	1	X 2	7.680	
B	5.032 X	2.400 X	1	X 2	24.154	
C	2.734 X	3.550 X	1	X 2	19.411	
D	4.672 X	1.860 X	1	X 1	8.690	
E	7.000 X	4.200 X	1	X 2	58.800	
F	0.695 X	2.172 X	1	X 1	1.510	
G	0.820 X	3.151 X	1	X 1	2.584	
H	11.230 X	3.000 X	1	X 1	33.690	
J	1.334 X	0.600 X	1	X 2	1.601	
K	87.000	X	1	X 1	87.000	
TOTAL SERVICE AREA (S)					245.119	

DEDUCTIONS (D2)						
ITEM	WIDTH X	LENGTH X	FACTOR	X NO	AREA	
D1	3.000 X	2.400 X	1	X 2	14.400	
D2	0.572 X	2.400 X	1	X 2	2.746	
D3	15.725	X	1	X 1	15.725	
D4	2.550 X	2.750 X	1	X 8	56.100	
D5	4.436	X	1	X 1	4.436	
D6	0.820 X	1.200 X	1	X 1	0.984	
TOTAL DEDUCTIONS (D2)					94.391	
6TH REFUGE FLOOR F.A.R. AREA (V-1S+D2)					995.964	

Handwritten notes and stamps in the top right corner, including a date stamp '26/08/2018' and a signature.

Stamp: 'For proposed Building ...' and handwritten notes.

Vertical handwritten notes on the right side of the page.

SUBMISSION
 PROJECT:
ITESITES (IT PAR) at PLOT NO. -2, SECTOR -140A, NOIDA,

FROM OFFICE TITLE:
MAX DIGI INFOTECH PRIVATE LTD, C-23 GREATER KAILASH ENCLAVE-1, NEW DELHI-110048

DRAWING TITLE:
5TH SERVICE, TYPICAL 4TH & 7TH, 6TH REFUGE FLOOR PLANS & AREA DIAGRAM (BLOCK 3-4)


For Max Digi Infotech Pvt. Ltd.
 Signature and stamp of the project manager.

ACPL
 ACPL Design Ltd
 SCALE: 1:200
 DESIGNED BY: [Signature]
 DATE: 28/08/2018
 DRG No: SP/IT/BL-3/4/F/03



MUMTY+MACHINE ROOM+OHT AREA DETAIL

ITEM	WIDTH X	LENGTH X	FACTOR X	NO	AREA
1	11.664 X	52.574 X	1 X	1	615.236
2	1.000 X	9.660 X	1 X	1	9.653
TOTAL SERVICE AREA (S)					355.090
					X 2
					710.179

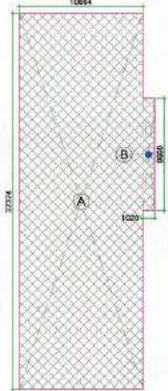

MUMTY MACHINE ROOM AREA DIAGRAM



TYPICAL 8TH & 9TH FLOORS AREA DETAIL

ITEM	WIDTH X	LENGTH X	FACTOR X	NOS	AREA
Z-MUMTY	26.900 X	51.700 X	1 X	1	1390.730
DEDUCTIONS (D1)					
ITEM	WIDTH X	LENGTH X	FACTOR X	NO	AREA
1	19.404	X	2	2	38.808
2	19.144	X	2	2	38.288
TOTAL DEDUCTIONS (D1)					77.276
COVERED AREA (V-2-D1)					1313.454
SERVICE AREA (S)					
ITEM	WIDTH X	LENGTH X	FACTOR X	NO	AREA
A	1.200 X	2.200 X	1 X	2	2.680
B	5.032 X	2.400 X	1 X	2	24.154
C	2.734 X	3.550 X	1 X	2	19.411
D	4.672 X	1.860 X	1 X	1	8.690
E	7.600 X	4.200 X	1 X	2	58.800
F	0.695 X	2.172 X	1 X	1	1.510
G	0.820 X	3.151 X	1 X	1	2.584
H	11.230 X	3.000 X	1 X	1	33.690
J	1.334 X	0.600 X	1 X	2	1.601
TOTAL SERVICE AREA (S)					158.119
DEDUCTIONS (D2)					
ITEM	WIDTH X	LENGTH X	FACTOR X	NO	AREA
D1	3.000 X	2.400 X	1 X	2	14.400
D2	0.572 X	2.400 X	1 X	2	2.786
D3					15.725
D4	2.550 X	2.750 X	1 X	8	56.100
D5					4.436
D6	0.820 X	1.200 X	1 X	1	0.984
TOTAL DEDUCTIONS (D2)					84.931
8TH & 9TH FLOORS F.A.N. AREA (V-5+D2)					1058.948

होने के लिए निर्धारित क्षेत्र के भी
के अतिरिक्त किसी भी अन्य इमारत
का निर्माण नहीं किया जाएगा।
यदि किसी भी कारणवश निर्माण
किया जाता है तो यह क्षेत्र भी
निर्धारित क्षेत्र के अंतर्गत रहेगा।
इस क्षेत्र में कोई भी अन्य
निर्माण कार्य नहीं किया जाएगा।
यदि किसी भी कारणवश
निर्माण किया जाता है तो यह
क्षेत्र भी निर्धारित क्षेत्र के
अंतर्गत रहेगा।

ध्यान दें
यदि 1. या निर्माण क्षेत्र के अंतर्गत में कोई
नया या अतिरिक्त निर्माण कार्य किया जाता है
तो यह क्षेत्र भी निर्धारित क्षेत्र के अंतर्गत रहेगा।
यदि किसी भी कारणवश निर्माण
किया जाता है तो यह क्षेत्र भी निर्धारित क्षेत्र
के अंतर्गत रहेगा।

यदि किसी भी कारणवश निर्माण
किया जाता है तो यह क्षेत्र भी निर्धारित क्षेत्र
के अंतर्गत रहेगा।

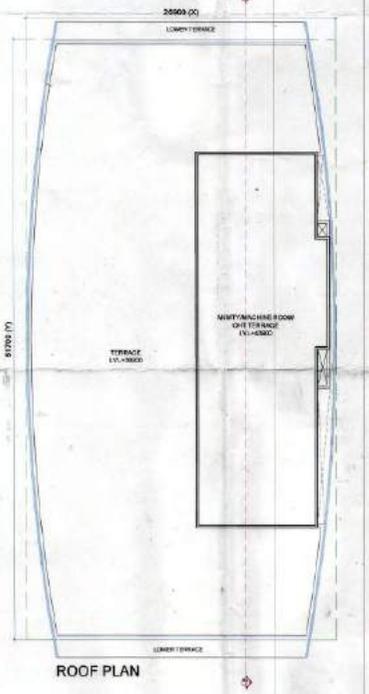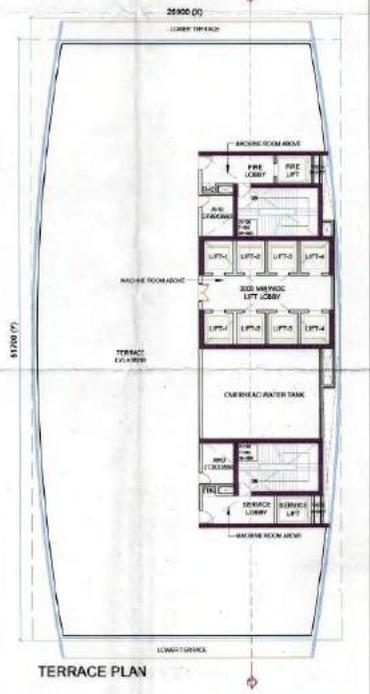

SUBMISSION

PROJECT:
**ITESITES (IT PAR) at PLOT NO. -2,
SECTOR -140A,
NOIDA,**

FRONT OFFICE TITLE:
**MAX DIGI INFOTECH PRIVATE LTD.
C-23, GREATER KAILASH ENCLAVE-I,
NEW DELHI-110048**

DRAWING TITLE:
**TYPICAL 8TH & 9TH, TERRACE &
ROOF PLANS & AREA DIAGRAM
(BLOCK 3-4)**

DATE: 12/09/2024

SCALE: 1:200


DEPARTMENT: ARCHITECTURE

CHECKED BY: [Signature]

DATE: 12/09/2024

PROJECT NO: SPY/BL-3,4/FP-04


ACPL
ARCHITECTS

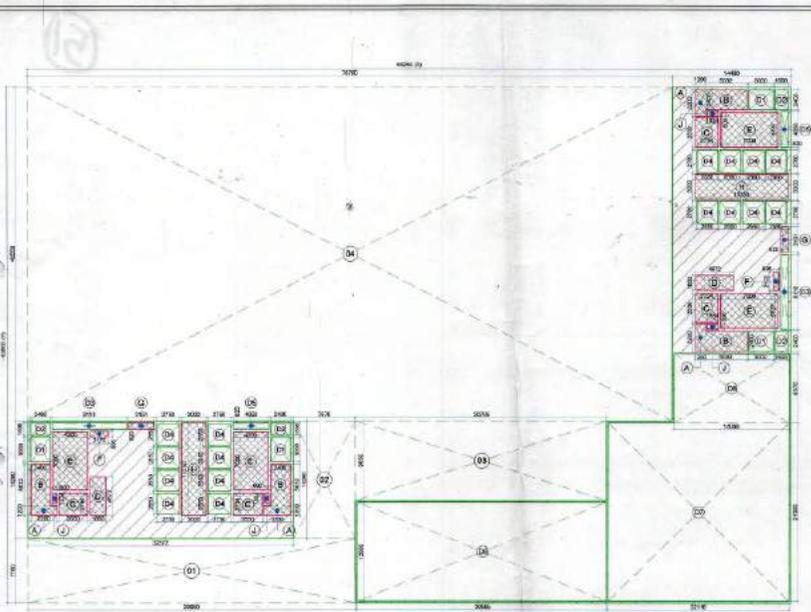

SECOND & THIRD FLOORS AREA DIAGRAM

सर्वे के लिए सर्वे का मापदंड है कि
 1. सर्वे का मापदंड है कि सर्वे का मापदंड है कि
 2. सर्वे का मापदंड है कि सर्वे का मापदंड है कि
सर्वे का मापदंड है कि सर्वे का मापदंड है कि
 1. सर्वे का मापदंड है कि सर्वे का मापदंड है कि
 2. सर्वे का मापदंड है कि सर्वे का मापदंड है कि
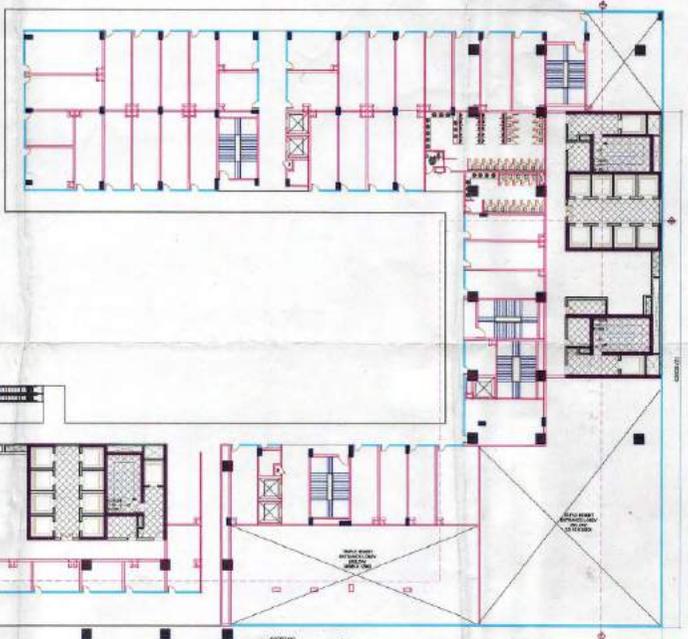

SECOND & THIRD FLOOR PLAN (TOWER 3-4)

ITEM	WIDTH	LENGTH	FACTOR	NO.	AREA
STRUCTURE AREA					
1	10.00	10.00	1	1	100.00
2	7.50	10.00	1	1	75.00
3	10.00	10.00	1	1	100.00
4	10.00	10.00	1	1	100.00
TOTAL STRUCTURE AREA (SQ)					
1000.00					
COVERED AREA (N-2 USE)					
1000.00					
SERVICE AREA					
A	3.00	1.00	1	1	3.00
B	2.00	1.00	1	1	2.00
C	2.50	1.00	1	1	2.50
D	1.50	1.00	1	1	1.50
E	4.00	1.00	1	1	4.00
F	2.00	1.00	1	1	2.00
G	1.50	1.00	1	1	1.50
H	3.00	1.00	1	1	3.00
I	1.00	1.00	1	1	1.00
TOTAL SERVICE AREA (SQ)					
21.50					
NET COVERED AREA					
D1	2.40	1.00	1	1	2.40
D2	2.40	1.00	1	1	2.40
D3	2.00	1.00	1	1	2.00
D4	2.00	1.00	1	1	2.00
D5	4.00	1.00	1	1	4.00
D6	2.00	1.00	1	1	2.00
D7	2.00	1.00	1	1	2.00
D8	2.00	1.00	1	1	2.00
TOTAL NET COVERED AREA (N-2 USE)					
21.50					

SUBMISSION

PROJECT
 ITES/ITES (IT PAR) at PLOT NO. 2,
 SECTOR -140A,
 NOIDA,

PROJECT OWNER:
 MAX DIGI INFOTECH PRIVATE LTD,
 C-23, GREATER KAILASH ENCLAVE-1,
 NEW DELHI-110048

DRAWING TITLE:
 TYPICAL 2ND & 3RD FLOOR PLAN
 & AREA DIAGRAM
 (BLOCK 3-4)

DATE: 12/01/2019


SCALE: 1:200

DESIGNER: [Signature]


CHECKER: [Signature]

DATE: 12/01/2019


SPMT.BL.3.4/FP-02

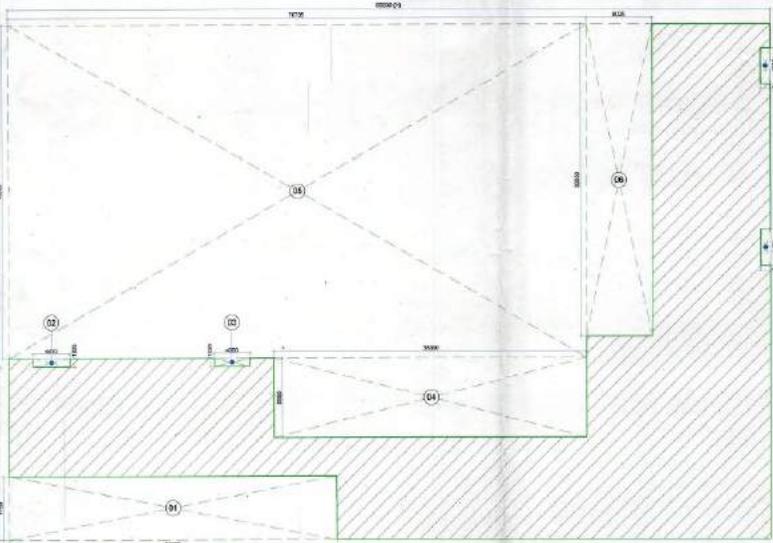

GROUND COVERAGE AREA DIAGRAM

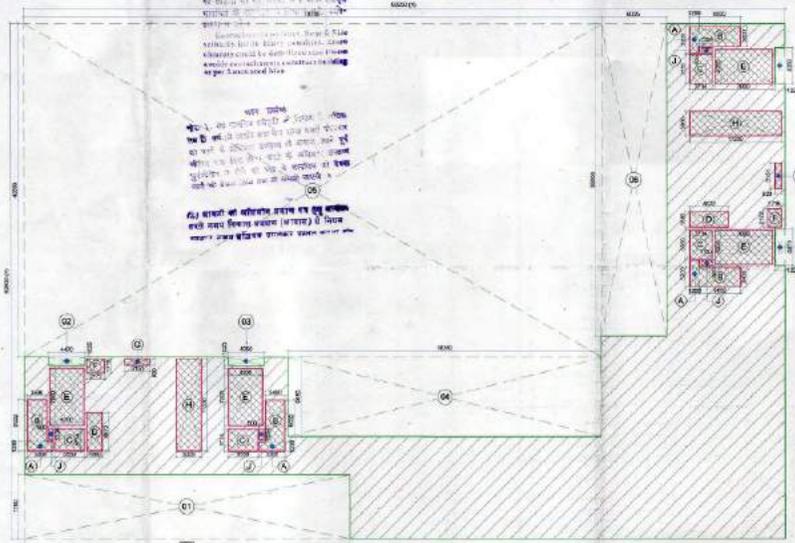

GROUND FLOOR AREA DIAGRAM

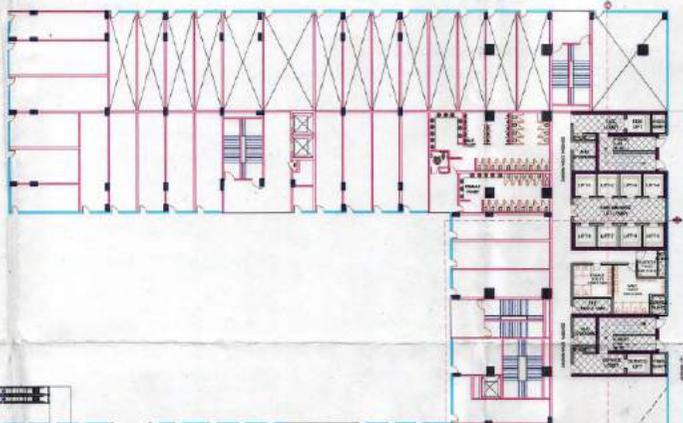

GROUND FLOOR PLAN (TOWER 3-4)

नगर में यह प्लॉट का मापन No. 100
 है और इसका मापन No. 100
 के अनुसार किया गया है। इस प्लॉट का
 मापन नगर की मापन विभाग द्वारा
 किया गया है। इस प्लॉट का मापन
 नगर की मापन विभाग द्वारा किया
 गया है। इस प्लॉट का मापन नगर की
 मापन विभाग द्वारा किया गया है।
 इस प्लॉट का मापन नगर की मापन
 विभाग द्वारा किया गया है।

53 50
 01/12/2019 13/01/2020
 (Date)

Also the proposed Building is in per City
 Layout Authority for approval
 M. Ashraf
 M. Ashraf
 M. Ashraf


GROUND COVERAGE AREA DETAIL					GROUND FLOOR AREA DETAIL						
ITEM	LENGTH	WIDTH	FACTOR	NO	AREA	ITEM	LENGTH	WIDTH	FACTOR	NO	AREA
1	15.250	1.300	1	1	19.825	1	15.250	1.300	1	1	19.825
2	4.475	1.255	1	1	5.603	2	4.475	1.255	1	1	4.475
3	4.350	1.025	1	1	4.460	3	4.350	1.025	1	1	4.475
4	28.260	1.025	1	1	29.014	4	28.260	1.025	1	1	29.214
5	20.225	1.025	1	1	20.804	5	20.225	1.025	1	1	20.804
6	8.025	1.025	1	1	8.242	6	8.025	1.025	1	1	8.242
7	1.225	1.255	1	1	1.538	7	1.225	1.255	1	1	1.538
8	1.225	1.400	1	1	1.715	8	1.225	1.400	1	1	1.715
TOTAL DEDUCTIONS (D)					87.285	TOTAL DEDUCTIONS (E)					87.285
ENCLOSURE COVERAGE (A+B+C)					186.085	COVERED AREA (A+B+C)					186.085

AREA DETAIL (FOR PLOT 3-4)					SERVICE AREA (S)						
FLOOR	F.A.R.	AREA	SERVICE AREA	NON-F.A.R. AREA	TOTAL	ITEM	LENGTH	WIDTH	FACTOR	NO	AREA
GROUND FLOOR	1541.456	1541.456	0.000	0.000	1541.456	1	2.000	1.200	1	1	24.000
1ST FLOOR	489.857	489.857	0.000	0.000	489.857	2	2.000	1.200	1	1	24.000
2ND FLOOR	489.857	489.857	0.000	0.000	489.857	3	1.520	1.220	1	1	18.528
3RD FLOOR	489.858	489.858	0.000	0.000	489.858	4	1.600	1.400	1	1	22.400
4TH FLOOR	489.858	489.858	0.000	0.000	489.858	5	1.175	1.200	1	1	14.100
5TH FLOOR	489.858	489.858	0.000	0.000	489.858	6	1.175	1.200	1	1	14.100
6TH FLOOR	489.858	489.858	0.000	0.000	489.858	7	1.175	1.200	1	1	14.100
75TH FLOOR	489.858	489.858	0.000	0.000	489.858	76	1.175	1.200	1	1	14.100
76TH FLOOR	489.858	489									

1. यह नक्शा भारतीय कानून के अंतर्गत तैयार किया गया है।
 2. इस नक्शा में किसी भी त्रुटि के लिए डिजाइनर को ज़िम्मेदार नहीं माना जाएगा।
 3. इस नक्शा को किसी भी प्रकार से प्रतिलिखित, प्रकाशित या अन्य किसी भी माध्यम से प्रसारित नहीं किया जा सकता है।
 4. इस नक्शा को केवल निर्माण के लिए ही प्रयोग किया जाना चाहिए।
 5. इस नक्शा को किसी भी प्रकार से विकृत, बदलाव किया जा सकता है।

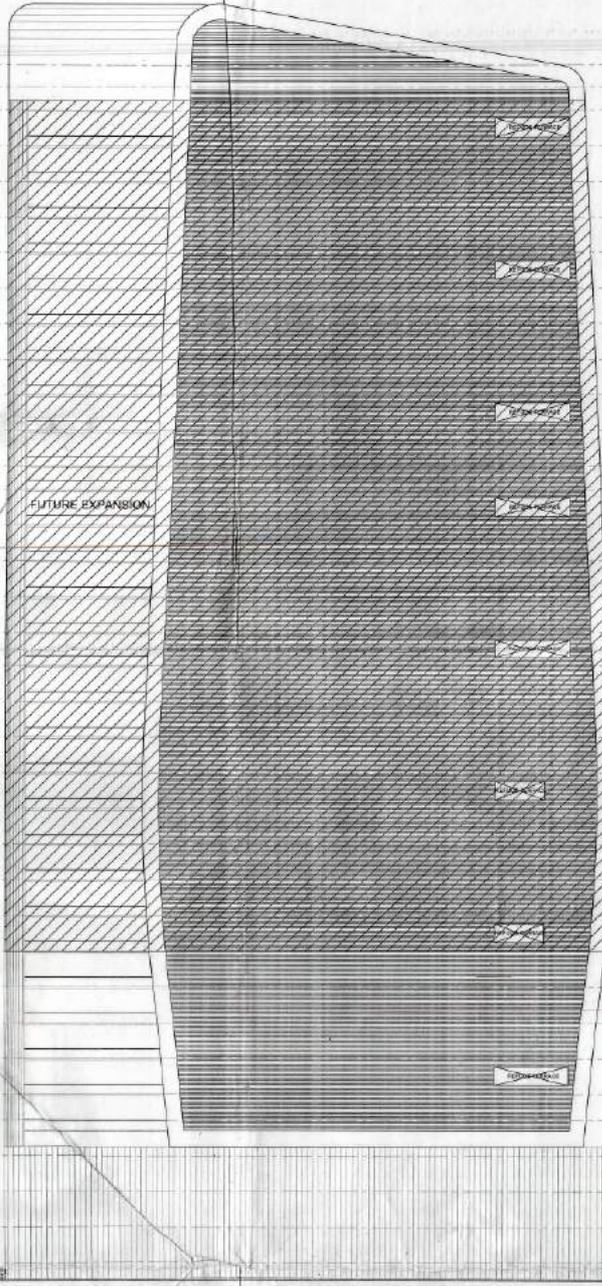

LEFT SIDE ELEVATION

- LEVEL 14.5000 (ROOF TOP)
- LEVEL 14.0000 (13TH FLOOR)
- LEVEL 13.5000 (12TH FLOOR)
- LEVEL 13.0000 (11TH FLOOR)
- LEVEL 12.5000 (10TH FLOOR)
- LEVEL 12.0000 (9TH FLOOR)
- LEVEL 11.5000 (8TH FLOOR)
- LEVEL 11.0000 (7TH FLOOR)
- LEVEL 10.5000 (6TH FLOOR)
- LEVEL 10.0000 (5TH FLOOR)
- LEVEL 9.5000 (4TH FLOOR)
- LEVEL 9.0000 (3RD FLOOR)
- LEVEL 8.5000 (2ND FLOOR)
- LEVEL 8.0000 (1ST FLOOR)
- LEVEL 7.5000 (GROUND FLOOR)
- LEVEL 7.0000 (BASEMENT FLOOR)
- LEVEL 6.5000 (BASEMENT FLOOR)
- LEVEL 0.0000 (GROUND LEVEL)

1. यह नक्शा भारतीय कानून के अंतर्गत तैयार किया गया है।
 2. इस नक्शा में किसी भी त्रुटि के लिए डिजाइनर को ज़िम्मेदार नहीं माना जाएगा।
 3. इस नक्शा को किसी भी प्रकार से प्रतिलिखित, प्रकाशित या अन्य किसी भी माध्यम से प्रसारित नहीं किया जा सकता है।
 4. इस नक्शा को केवल निर्माण के लिए ही प्रयोग किया जाना चाहिए।
 5. इस नक्शा को किसी भी प्रकार से विकृत, बदलाव किया जा सकता है।

1. यह नक्शा भारतीय कानून के अंतर्गत तैयार किया गया है।
 2. इस नक्शा में किसी भी त्रुटि के लिए डिजाइनर को ज़िम्मेदार नहीं माना जाएगा।
 3. इस नक्शा को किसी भी प्रकार से प्रतिलिखित, प्रकाशित या अन्य किसी भी माध्यम से प्रसारित नहीं किया जा सकता है।
 4. इस नक्शा को केवल निर्माण के लिए ही प्रयोग किया जाना चाहिए।
 5. इस नक्शा को किसी भी प्रकार से विकृत, बदलाव किया जा सकता है।


SUBMISSION
 PROJECT:
ITES/ITES (IT PAR) at PLOT NO. -2, SECTOR -140A, NOIDA.
 FRONT OFFICE TITLE:
MAX DIGI INFOTECH PRIVATE LTD, C-23 GREATER KAILASH ENCLAVE-I, NEW DELHI-110048
 DRAWING TITLE:
LEFT SIDE ELEVATION (BLOCK 3-4)

The Max Dig Infotech Pvt. Ltd.
 Authorized Signatory


ACPL
 ACP Group Ltd.

SCALE: 1:200
 DATE: 28.08/2018
 SHEET NO: SP/IT/BL-3-REL-06

16

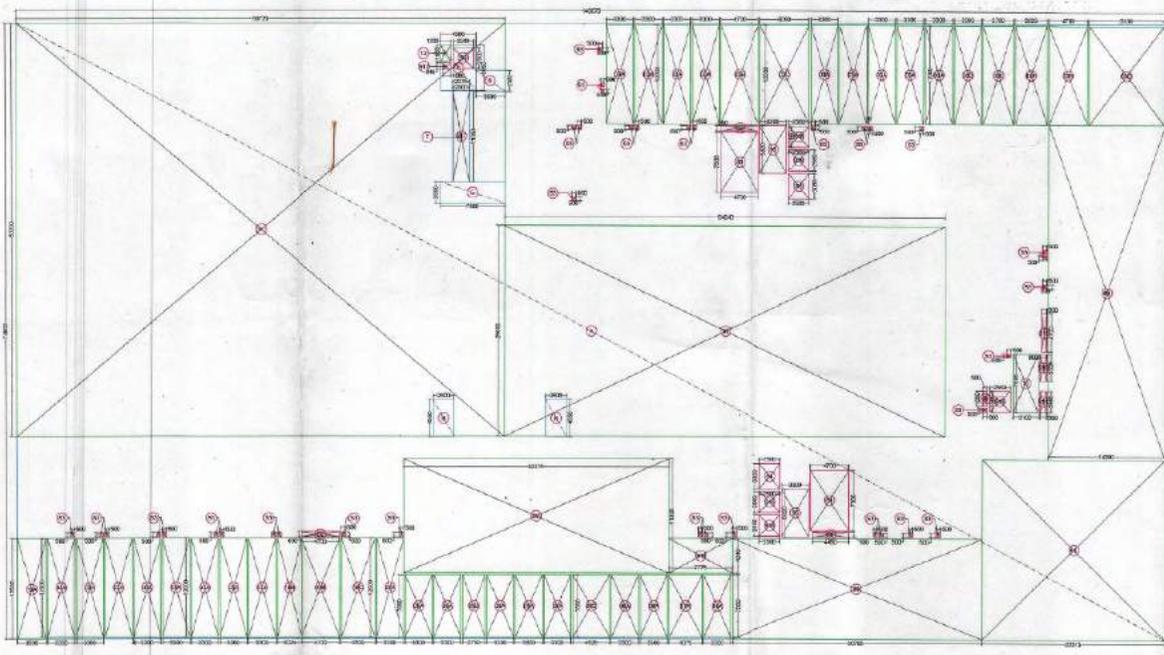

AREA DIAGRAM - FIRST FLOOR

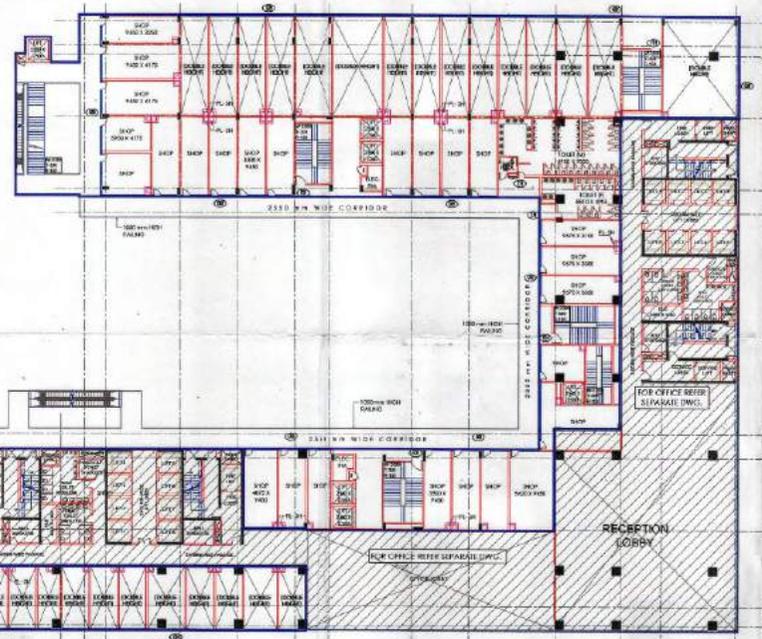

FLOOR PLAN

DOOR WINDOW SCHEDULE

FIRST FLOOR


ITEM	QTY	UNIT	HEIGHT
101	220	0	200
102	300	0	200
103	4500	0	1000
104	1000	0	1000
105	1000	0	2000
106	1000	0	2000
FIRST FLOOR AREA DETAIL TABLE


ITEM	WIDTH	LENGTH	NO.	AREA (SQ.M)
A	1.80	17.00	1	30.60
B	2.60	8.50	2	44.20
C	4.20	15.00	1	63.00
D	3.50	2.50	1	8.75
E	1.50	7.80	1	11.70
F	2.00	11.00	1	22.00
TOTAL (A-F)				130.25

CONDUCTIONS

ITEM	WIDTH	LENGTH	NO.	AREA (SQ.M)
1	80.00	8.00	1	640.00
2	70.00	2.00	1	140.00
3A	1.50	12.00	18	216.00
3B	4.00	20.00	2	160.00
3C	4.00	10.00	1	40.00
3D	3.00	10.00	1	30.00
3E	3.00	10.00	1	30.00
3F	3.00	10.00	1	30.00
3FI	3.00	10.00	1	3

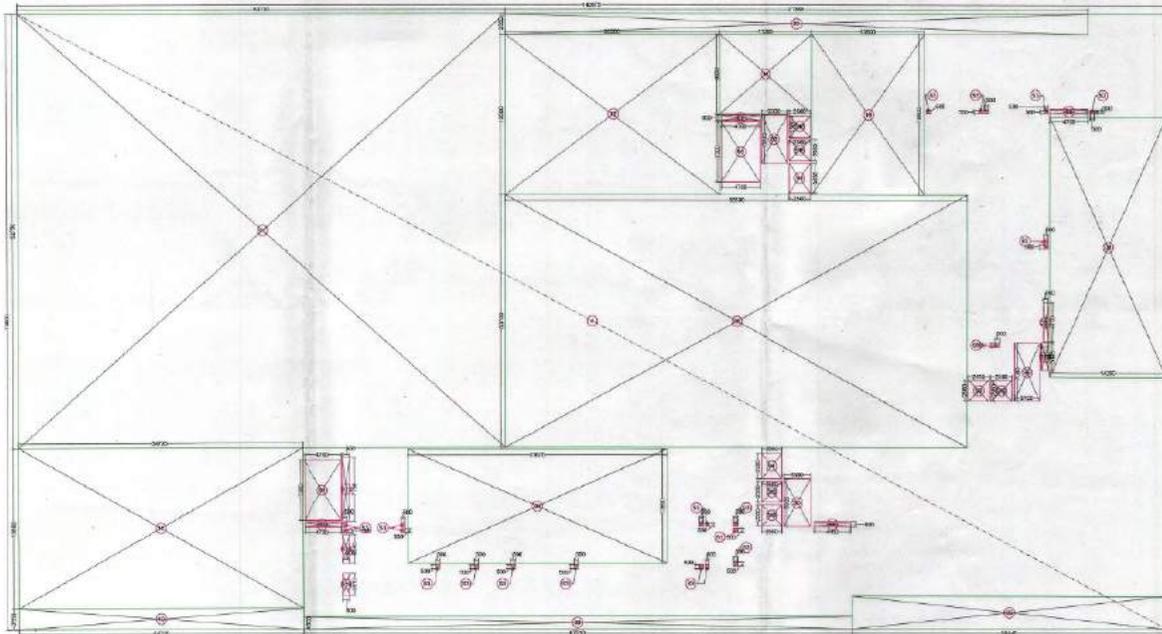

AREA DIAGRAM-THIRD FLOOR

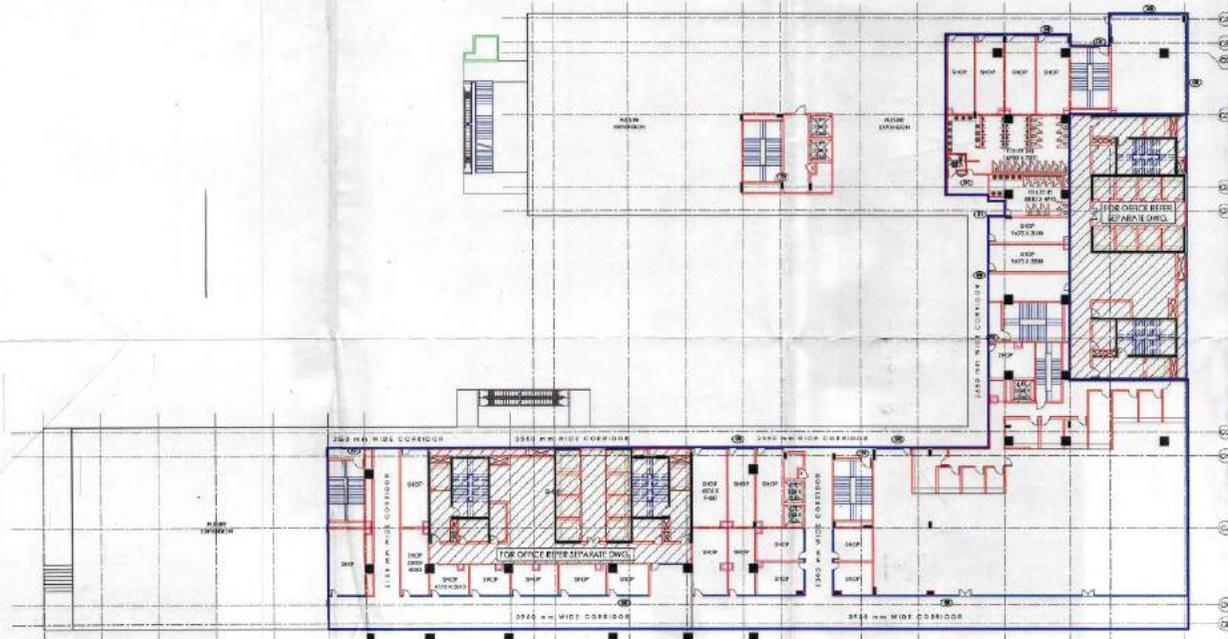


FLOOR PLAN

DOOR WINDOW SCHEDULE

THIRD FLOOR / TERRACE		
NO.	WIDTH	HEIGHT
001	1000	0
002	2000	0
011	800	0
012	1000	0
003	1000	0
004	1000	0
THIRD FLOOR AREA BLOCK C COSTS IN PAR

BLOCK C COSTS IN PAR			
ITEM	WIDTH	LENGTH	NO.
A	240.00	1.24	1
TOTAL AREA 299.20 SQ.M			
DEDUCTIONS			
ITEM	WIDTH	LENGTH	NO.
1	10.00	1.00	1
2	10.00	1.00	1
TOTAL DEDUCTIONS 20.00 SQ.M			
NET AREA 279.20 SQ.M			
ITEM	WIDTH	LENGTH	NO.
01	4.00	7.00	2
02	4.00	8.00	1
03	8.00	8.00	2
04	2.00	3.00	2
05	2.00	4.00	2
06	4.00	4.00	1
07	2.00	2.00	1
08	3.00	7.00	1
09	8.00	5.00	1
10	8.00	5.00	1
TOTAL DEDUCTIONS (Net Area) 80.00 SQ.M			
TOTAL AREA (G. B. S.) 199.20 SQ.M			

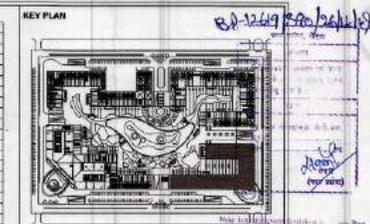

Handwritten notes and signatures in the top right corner, including a signature that appears to be 'Rajendra Singh' and some illegible text.

LINE FOR [REDACTED] COMMERCIAL ONLY

SUBMISSION


PROJECT:
 ITES/ITES (IT PAR) at PLOT NO. -2, SECTOR -140A, NOIDA.

FRONT OFFICE TITLE:
 MAX DIGI INFOTECH PRIVATE LTD, C-23 GREATER KAILASH ENCLAVE-1, NEW DELHI-110048

DRAWING TITLE:
 BLOCK - C (COMMERCIAL ONLY) THIRD FLOOR PLAN


ACPL
 ACPL Design Ltd

SCALE: 1/200
 DATE: 30/08/2018
 DESIGNED BY: [REDACTED]
 CHECKED BY: [REDACTED]
 Dwg. No: SD-RET-C-FP-104

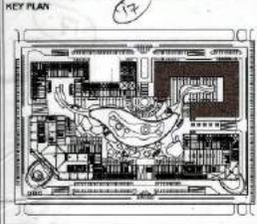


- INSTITUTIONAL FACILITIES INCLUDES**
1. WAITING & TRANSIT AREAS
 2. AREAS DESIGNATED FOR PUBLIC UTILITIES TRAVEL SERVICES
 3. TELEPHONE EXCHANGE
 4. ELECTRIC SUB STATION
 5. WATER WORKS
 6. EXPORT RELATED FACILITIES
 7. CANTEEN/RESTRAUNT
 8. CRECHE & DAY CARE CENTER
 9. OPERATIONS & MAINTAINAGE BY SPECIALIZED AGENCY
 10. TRAINING CENTRE & LIBRARY
 11. HEALTH CLUB AND GYM FOR USERS
 12. GAMES/ENTERTAINMENT ROOM
 13. BAKING & FINANCIAL SERVICES
 14. BUSINESS CENTRE & CONFERENCE FACILITY
 15. SHOPS
 16. OPEN EATING KIOSKS


LINE FOR █ IF FACILITY ONLY

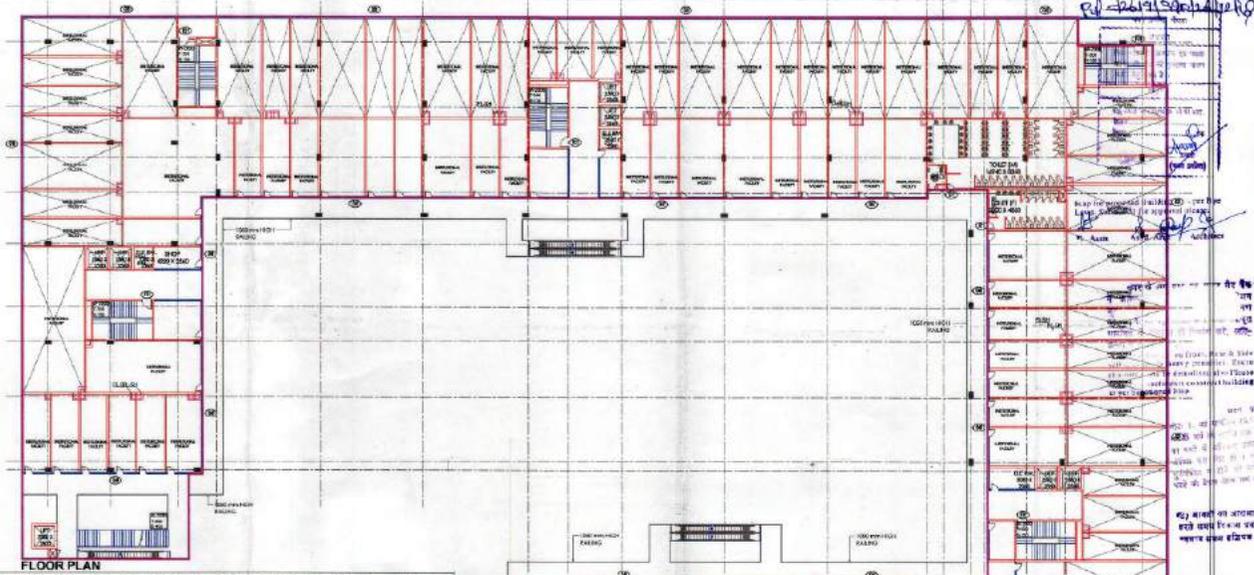

FLOOR PLAN

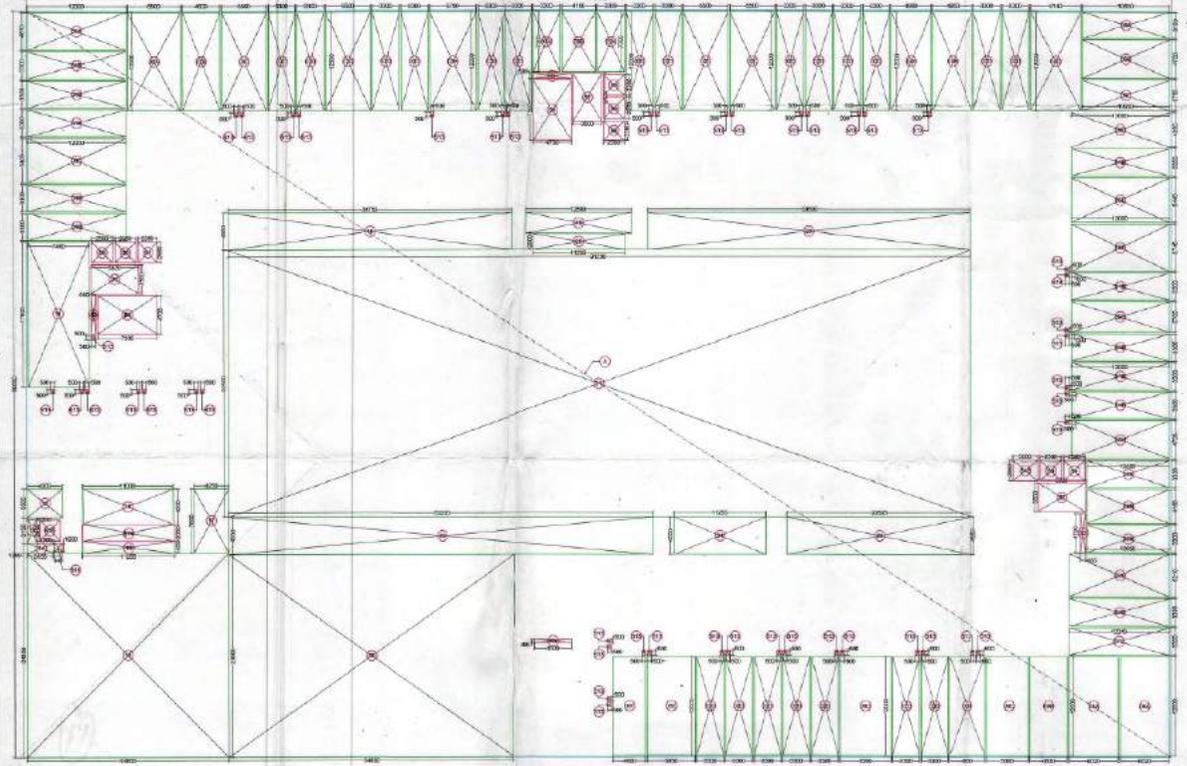

AREA DIAGRAM - FIRST FLOOR

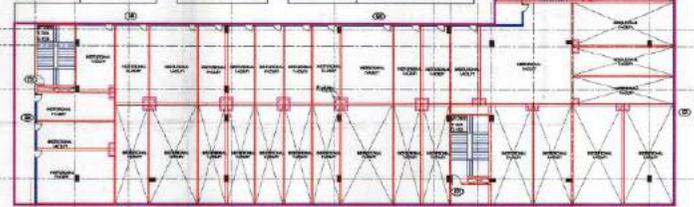


GRID AREA AND BEAM'S DATA SHEET

GRID	WIDTH	LENGTH	AREA	PERIMETER
1	18.000	10.000	180.000	56.000
2	18.000	10.000	180.000	56.000
BEAM AREA SCHEDULE

GRID	WIDTH	LENGTH	AREA	PERIMETER
1	18.000	10.000	180.000	56.000
2	18.000	10.000	180.000	56.000
KEY PLAN (21)

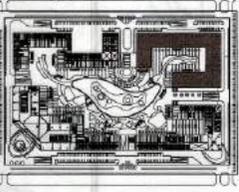

- INSTITUTIONAL FACILITIES INCLUDES**
1. WAITING & TRANSIT AREAS
 2. AREAS DESIGNATED FOR PUBLIC UTILITIES
 3. TRAVEL SERVICES
 4. TELEPHONE EXCHANGE
 5. ELECTRIC SUB STATION
 6. WATER WORKS
 7. EXPORT RELATED FACILITIES
 8. CANTENINE/STRAUNT
 9. CRECHE & DAY CARE CENTER
 10. OPERATIONS & MAINTAINACE BY SPECIALIZED AGENCY
 11. TRAINING CENTRE & LIBRARY
 12. HEALTH CLUB AND GYM FOR USERS
 13. GAMES/ENTERTAINMENT ROOM
 14. BAKING & FINANCIAL SERVICES
 15. BUSINESS CENTRE & CONFERENCE FACILITY
 16. SHOPS
 17. OPEN EATING KIOSKS

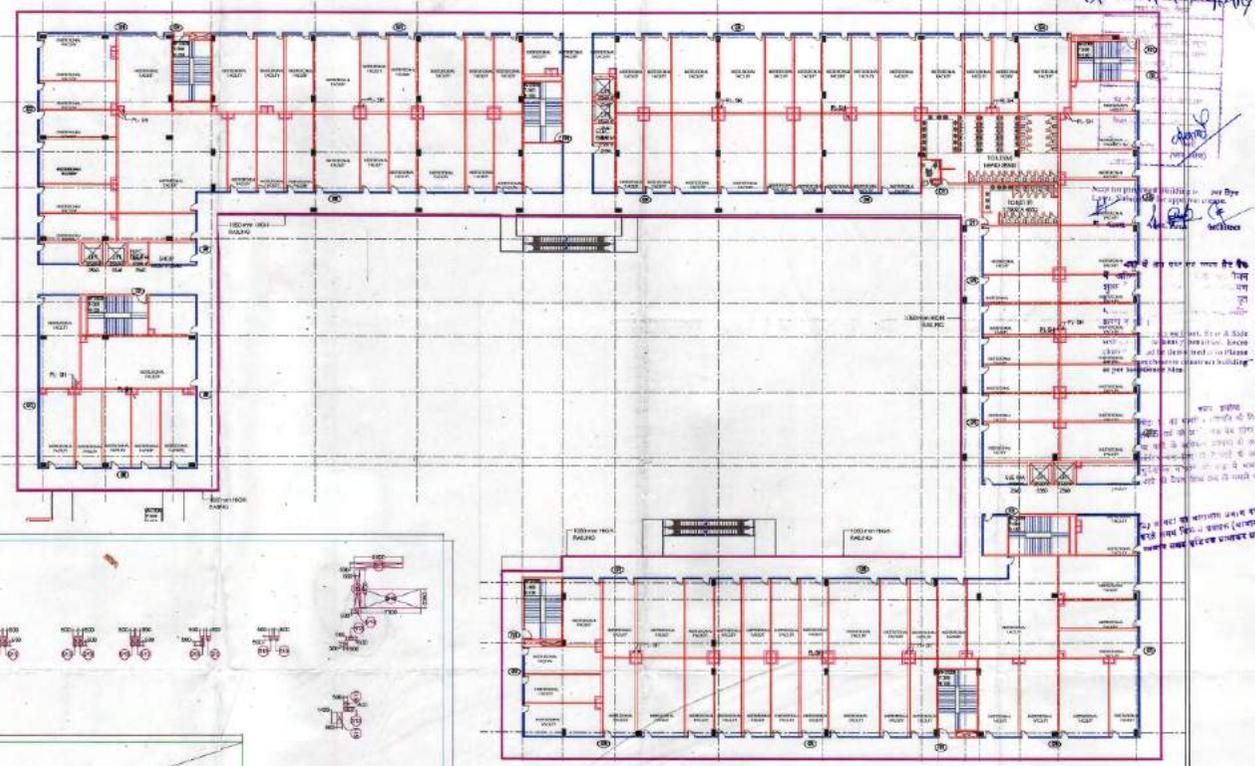

FLOOR PLAN

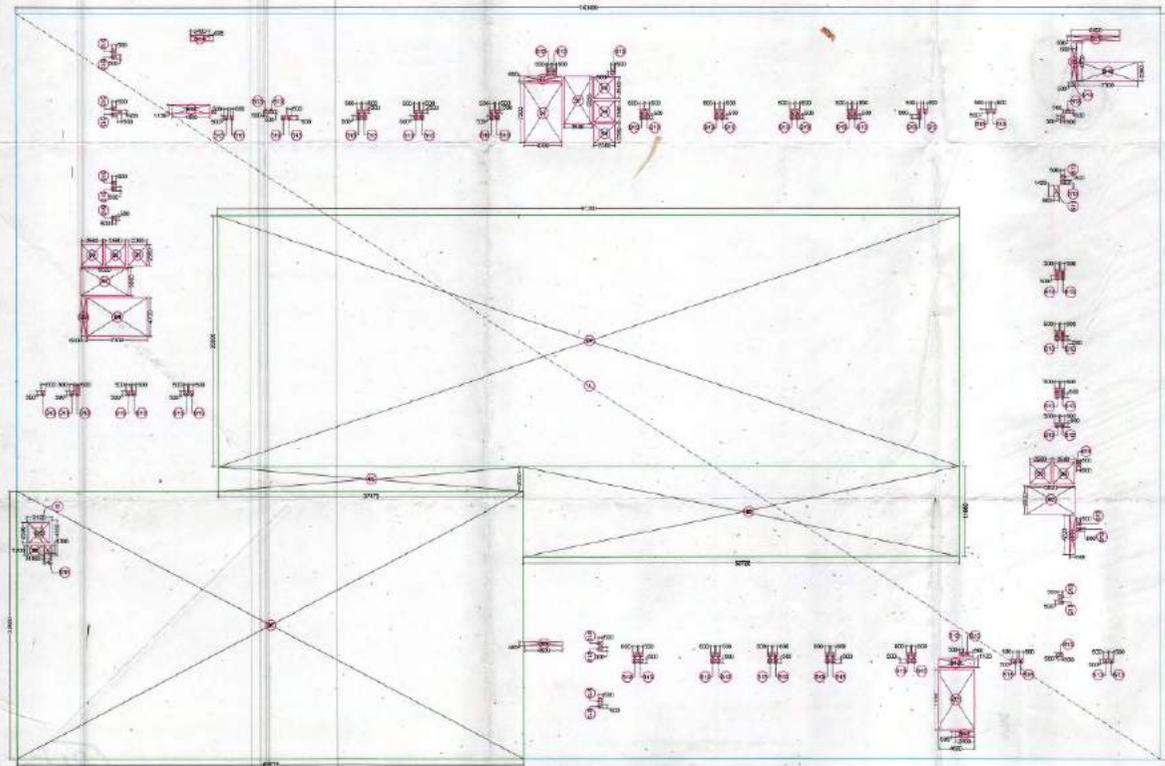

AREA DIAGRAM-SECOND FLOOR

SECURE FLOOR AREA BLOCK-B INFOTECH PRIVATE LTD				
ADDITIONS				
ITEM	WIDTH	LENGTH	NO. AREA (SQ.M)	
A	1.500	4.000	1	1,20,00
B	1.300	4.500	1	1,35,00
TOTAL (SQ.M)			2,55,00	
REDUCTIONS				
ITEM	WIDTH	LENGTH	NO. AREA (SQ.M)	
1	2.000	2.000	2	8,00,00
2	2.000	2.000	2	8,00,00
TOTAL ADDITIONS (SQ.M)			2,55,00	
TOTAL REDUCTIONS (SQ.M)			2,55,00	
TOTAL AREA (SQ.M)			0,00,00	

DOOR WINDOW SCHEDULE			
2ND FLOOR			
	WIDTH	CLS	HEAD-H
001	1.800	0	2.800
002	3.000	0	2.800
003	3.000	0	2.800
LINE FOR IT FACILITY ONLY

SUBMISSION
PROJECT:
ITE/ITES (IT PAR) at PLOT NO.-2, SECTOR-140A, NOIDA.

FRONT OFFICE TITLE:
MAX DIGI INFOTECH PRIVATE LTD, C-23, GREATER KALASH ENCLAVE-1, NEW DELHI-110048

WORKING TITLE:
BLOCK-B (INSTITUTIONAL FACILITY ONLY) SECOND FLOOR PLAN

For More Details Visit Our Web
www.acpl.com


OWNER'S SEAL:

ARCHITECT'S SEAL:

ACPL
ACPL Design L1 U



SCALE: 1:200
DATE: 30/08/2018
DRAWN BY: [Name]
CHECKED BY: [Name]
SD-RET-Q-FP-103

KEY PLAN

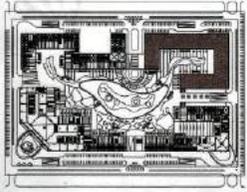

INSTITUTIONAL FACILITIES INCLUDES



1. WAITING & TRANSIT AREAS
2. AREAS DESIGNATED FOR PUBLIC UTILITIES
3. TRAVEL SERVICES
4. TELEPHONE EXCHANGE
5. ELECTRIC SUB STATION
6. WATER WORKS
7. EXPORT RELATED FACILITIES
8. CANTINE/RESTRAINT
9. CRECHE & DAY CARE CENTER
10. OPERATIONS & MAINTENANCE BY SPECIALIZED AGENCY
11. TRAINING CENTRE & LIBRARY
12. HEALTH CLUB AND GYM FOR USERS
13. GAMES/ENTERTAINMENT ROOM
14. BAKING & FINANCIAL SERVICES
15. BUSINESS CENTRE & CONFERENCE FACILITY
16. SHOPS
17. OPEN EATING KIOSKS

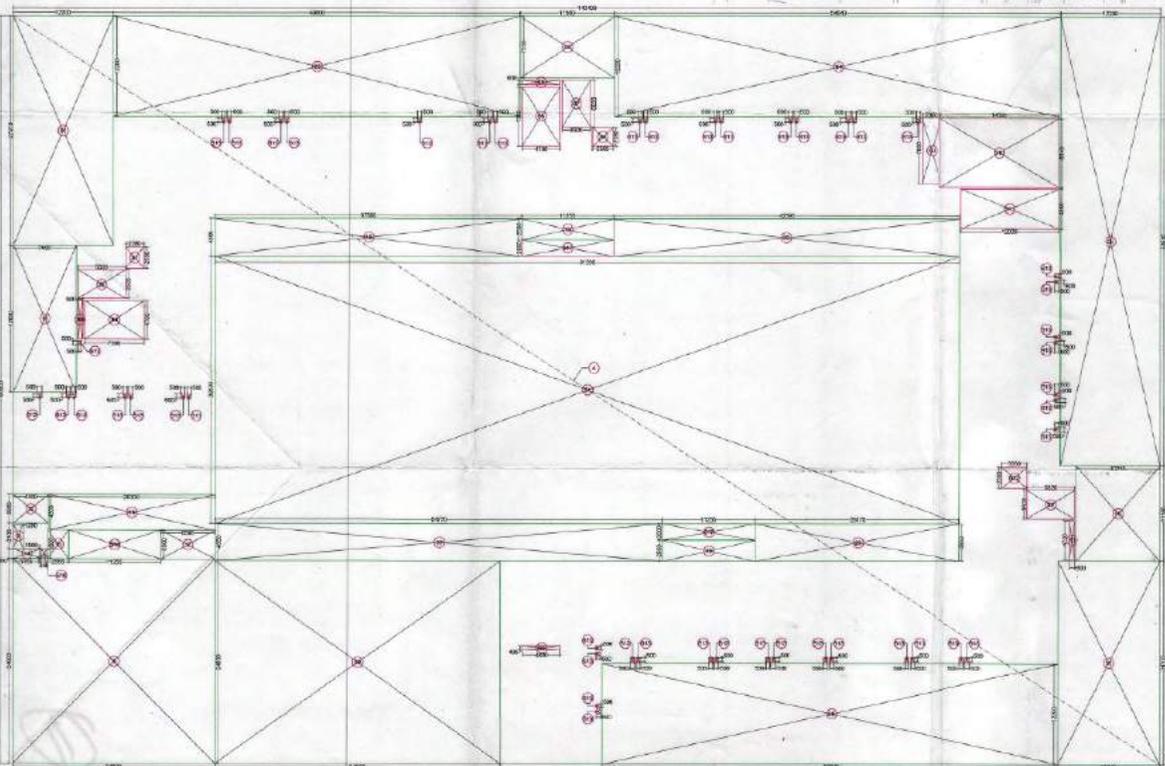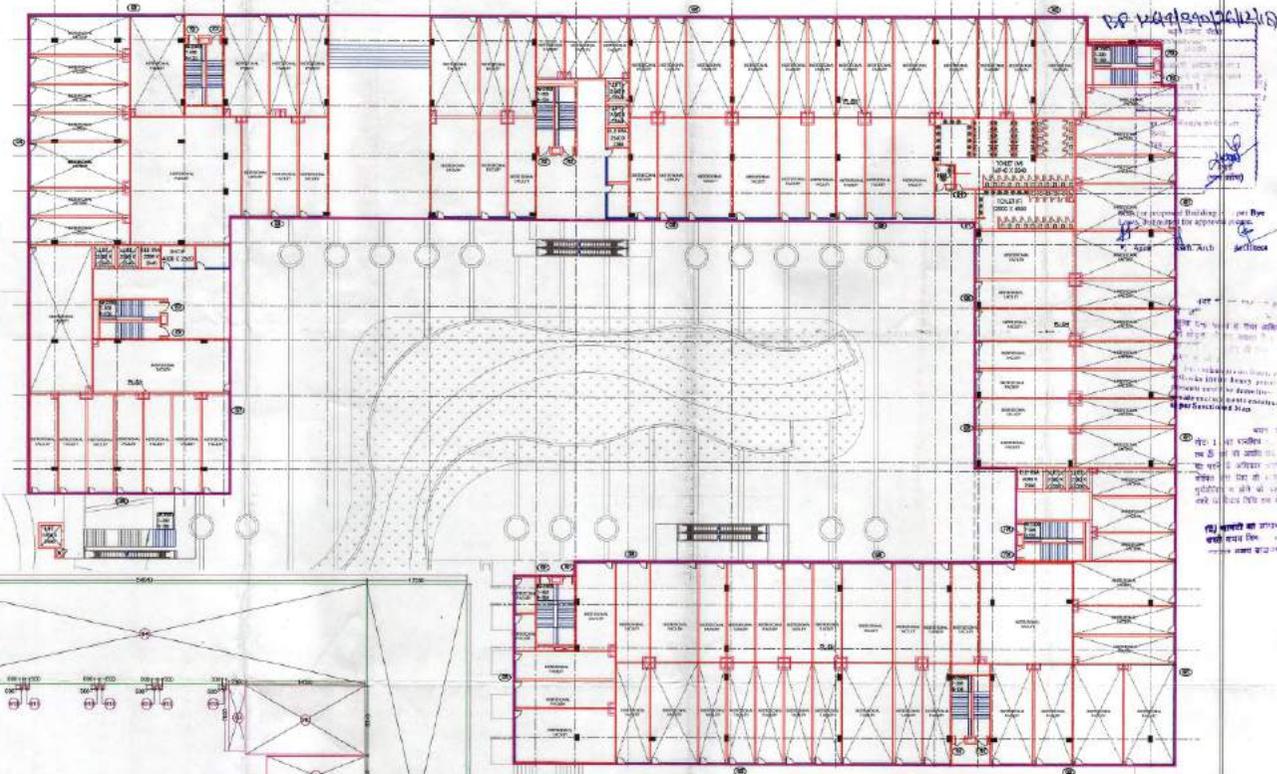





AREA DIAGRAM- GROUND FLOOR

GROUPS (IT PAR) AREA BLOCK DETAILS BY FLOOR				
ITEM	WIDTH	LENGTH	NO.	AREA (SQ.M)
A	140.000	40.000	1	5600.000
TOTAL (A)				5600.000
DEDUCTIONS				
ITEM	WIDTH	LENGTH	NO.	AREA (SQ.M)
1	12.000	27.000	1	324.000
2	48.000	12.000	1	576.000
3	22.000	7.500	1	165.000
4	54.000	10.000	1	540.000
5	12.000	54.000	1	648.000
6	15.000	15.000	1	225.000
7	12.000	24.000	1	288.000
8	18.000	12.000	1	216.000
9	25.000	24.000	1	600.000
10	24.000	24.000	1	576.000
11	7.500	17.000	1	127.500
12	4.500	5.000	1	22.500
13	1.000	5.000	1	5.000
14	2.000	3.000	1	6.000
15	2.000	3.000	1	6.000
16	20.000	4.000	1	80.000
17	4.500	3.500	1	15.750
18	10.000	4.500	1	45.000
19	11.000	2.000	2	44.000
20	42.000	4.500	1	189.000
21	10.000	12.000	1	120.000
22	54.000	4.500	1	243.000
23	25.000	4.000	1	100.000
TOTAL (B)				5075.250
NET AREA (A-B)				
ITEM	WIDTH	LENGTH	NO.	AREA (SQ.M)
51	2.250	2.500	1	5.625
52	1.800	3.000	2	10.800
53	1.800	4.000	2	14.400
54	7.500	4.000	1	30.000
55	4.000	0.600	2	4.800
56	4.000	2.000	1	8.000
57	3.000	1.500	1	4.500
58	2.500	2.000	1	5.000
59	2.000	2.000	1	4.000
60	1.500	4.000	1	6.000
61	1.500	2.500	1	3.750
62	1.500	1.500	1	2.250
63	1.500	1.500	1	2.250
KEY PLAN

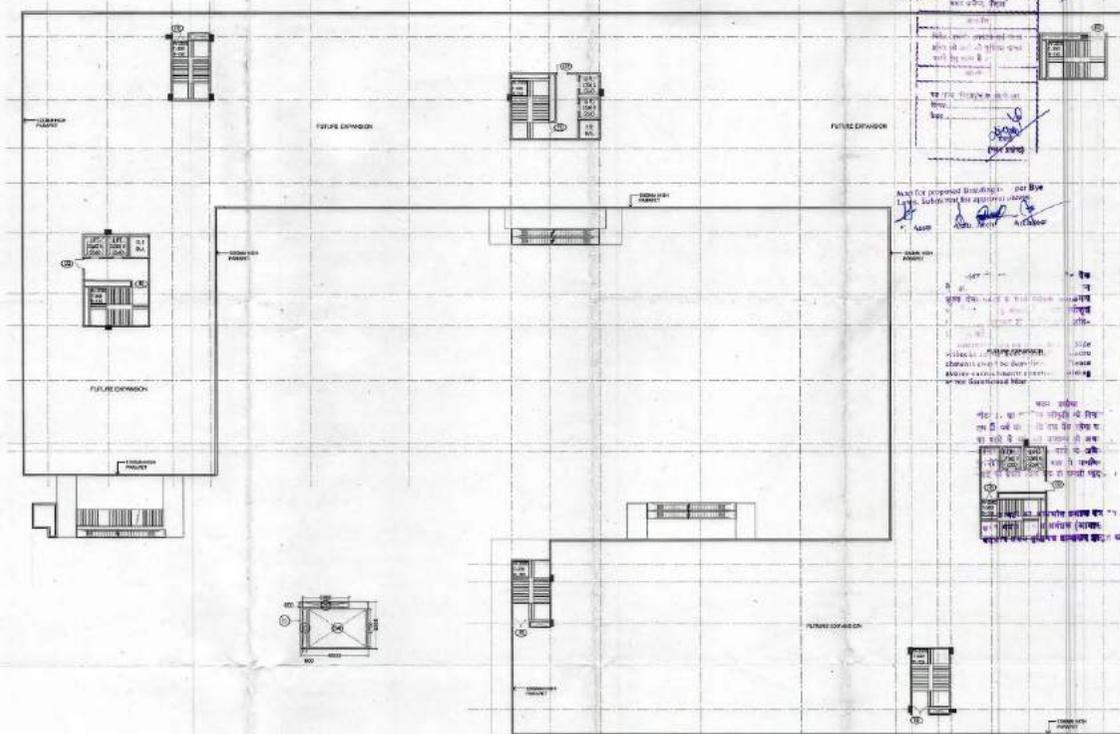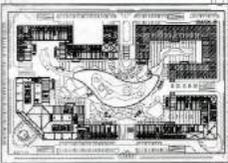

Area for proposed Block-B (Retail Only)
 Level: Sub-ground floor (S.G.F.)
 Area: 1000 sq. m.
 (Handwritten notes and signatures are present)

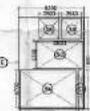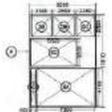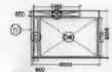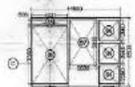

AREA DIAGRAM- TERRACE FLOOR

- AREA UNDER 10% REGR PLAN
- AREA UNDER 10% COMMERCIAL RETAIL
- AREA UNDER 05% FACILITY

BLOCK-B (RETAIL ONLY)				DOOR SCHEDULE		
SL. NO.	WIDTH	HEIGHT	NO.	AREA (SQ.M)	WIDTH	NO.
AREAS				TERRACE		
A	6.50	X	18.40	1	1.00	2
B	5.50	X	6.70	1	1.00	2
C	7.50	X	6.50	1	1.00	2
D	5.50	X	5.50	1	1.00	2
E	6.50	X	18.50	1	1.00	2
F	5.50	X	6.50	1	1.00	2
G	5.50	X	6.70	1	1.00	2
TOTAL (G)				7	7.00	14
SPACE AREA DETAILINGS				DOOR SCHEDULE		
SL. NO.	WIDTH	LENGTH	NO.	AREA (SQ.M)	NO.	HEIGHT
11	3.00	X	2.00	6.00	1002	2.00
12	6.40	X	2.00	12.80	1002	2.00
13	11.60	X	2.00	23.20	1002	2.00
14	3.00	X	2.00	6.00	1002	2.00
15	5.70	X	9.00	51.30	1002	2.00
16	4.70	X	7.00	32.90	1002	2.00
17	3.50	X	3.50	12.25	1002	2.00
18	2.00	X	2.00	4.00	1002	2.00
19	2.00	X	2.00	4.00	1002	2.00
20	2.00	X	2.00	4.00	1002	2.00
21	2.00	X	2.00	4.00	1002	2.00
22	2.00	X	2.00	4.00	1002	2.00
23	2.00	X	2.00	4.00	1002	2.00
24	2.00	X	2.00	4.00	1002	2.00
25	2.00	X	2.00	4.00	1002	2.00
26	2.00	X	2.00	4.00	1002	2.00
27	2.00	X	2.00	4.00	1002	2.00
TOTAL (H)				17	17.00	34
NO. OF AREAS				TOTAL (I)		
17				34		

SUBMISSION

PROJECT:
 ITESITES (IT PAR) at PLOT NO.-2,
 SECTOR -140A,
 NOIDA,

PROJECT OFFICE TITLE:
 MAX DIGI INFOTECH PRIVATE LTD,
 C-23 GREATER KAILASH ENCLAVE I,
 NEW DELHI-110048

DRAWING TITLE:
 BLOCK-B (RETAIL ONLY)
 TERRACE FLOOR PLAN

SCALE: 1:200

DATE: 30/08/2018

DESIGN BY: [Signature]

CHECKED BY: [Signature]

DATE: 30/08/2018

SCALE: 1:200

NO. OF SHEETS: 01

TOTAL SHEETS: 01

PROJECT NO.: SD-RET-B-FP-104

ACPL
 ACPL Design Ltd

PROJECT NO.: SD-RET-B-FP-104