





अभिज्ञान एवं उन्नत कार्यशैली के अन्तर्गत
के निर्माणकार पंजीयन क्रमांक २०१७/१९९
इस मानचित्र स्वीकृति से केवल पांच वर्ष तक प्रयोग
करना होगा। इस मानचित्र स्वीकृति के अन्तर्गत
कोई भी भवन निर्माण कार्य नहीं किया जायेगा।

नगर नियोजन नम्बर: ११०/१९९
नगर नियोजन नम्बर: ११०/१९९
अनुमति क्र. ११०/१९९

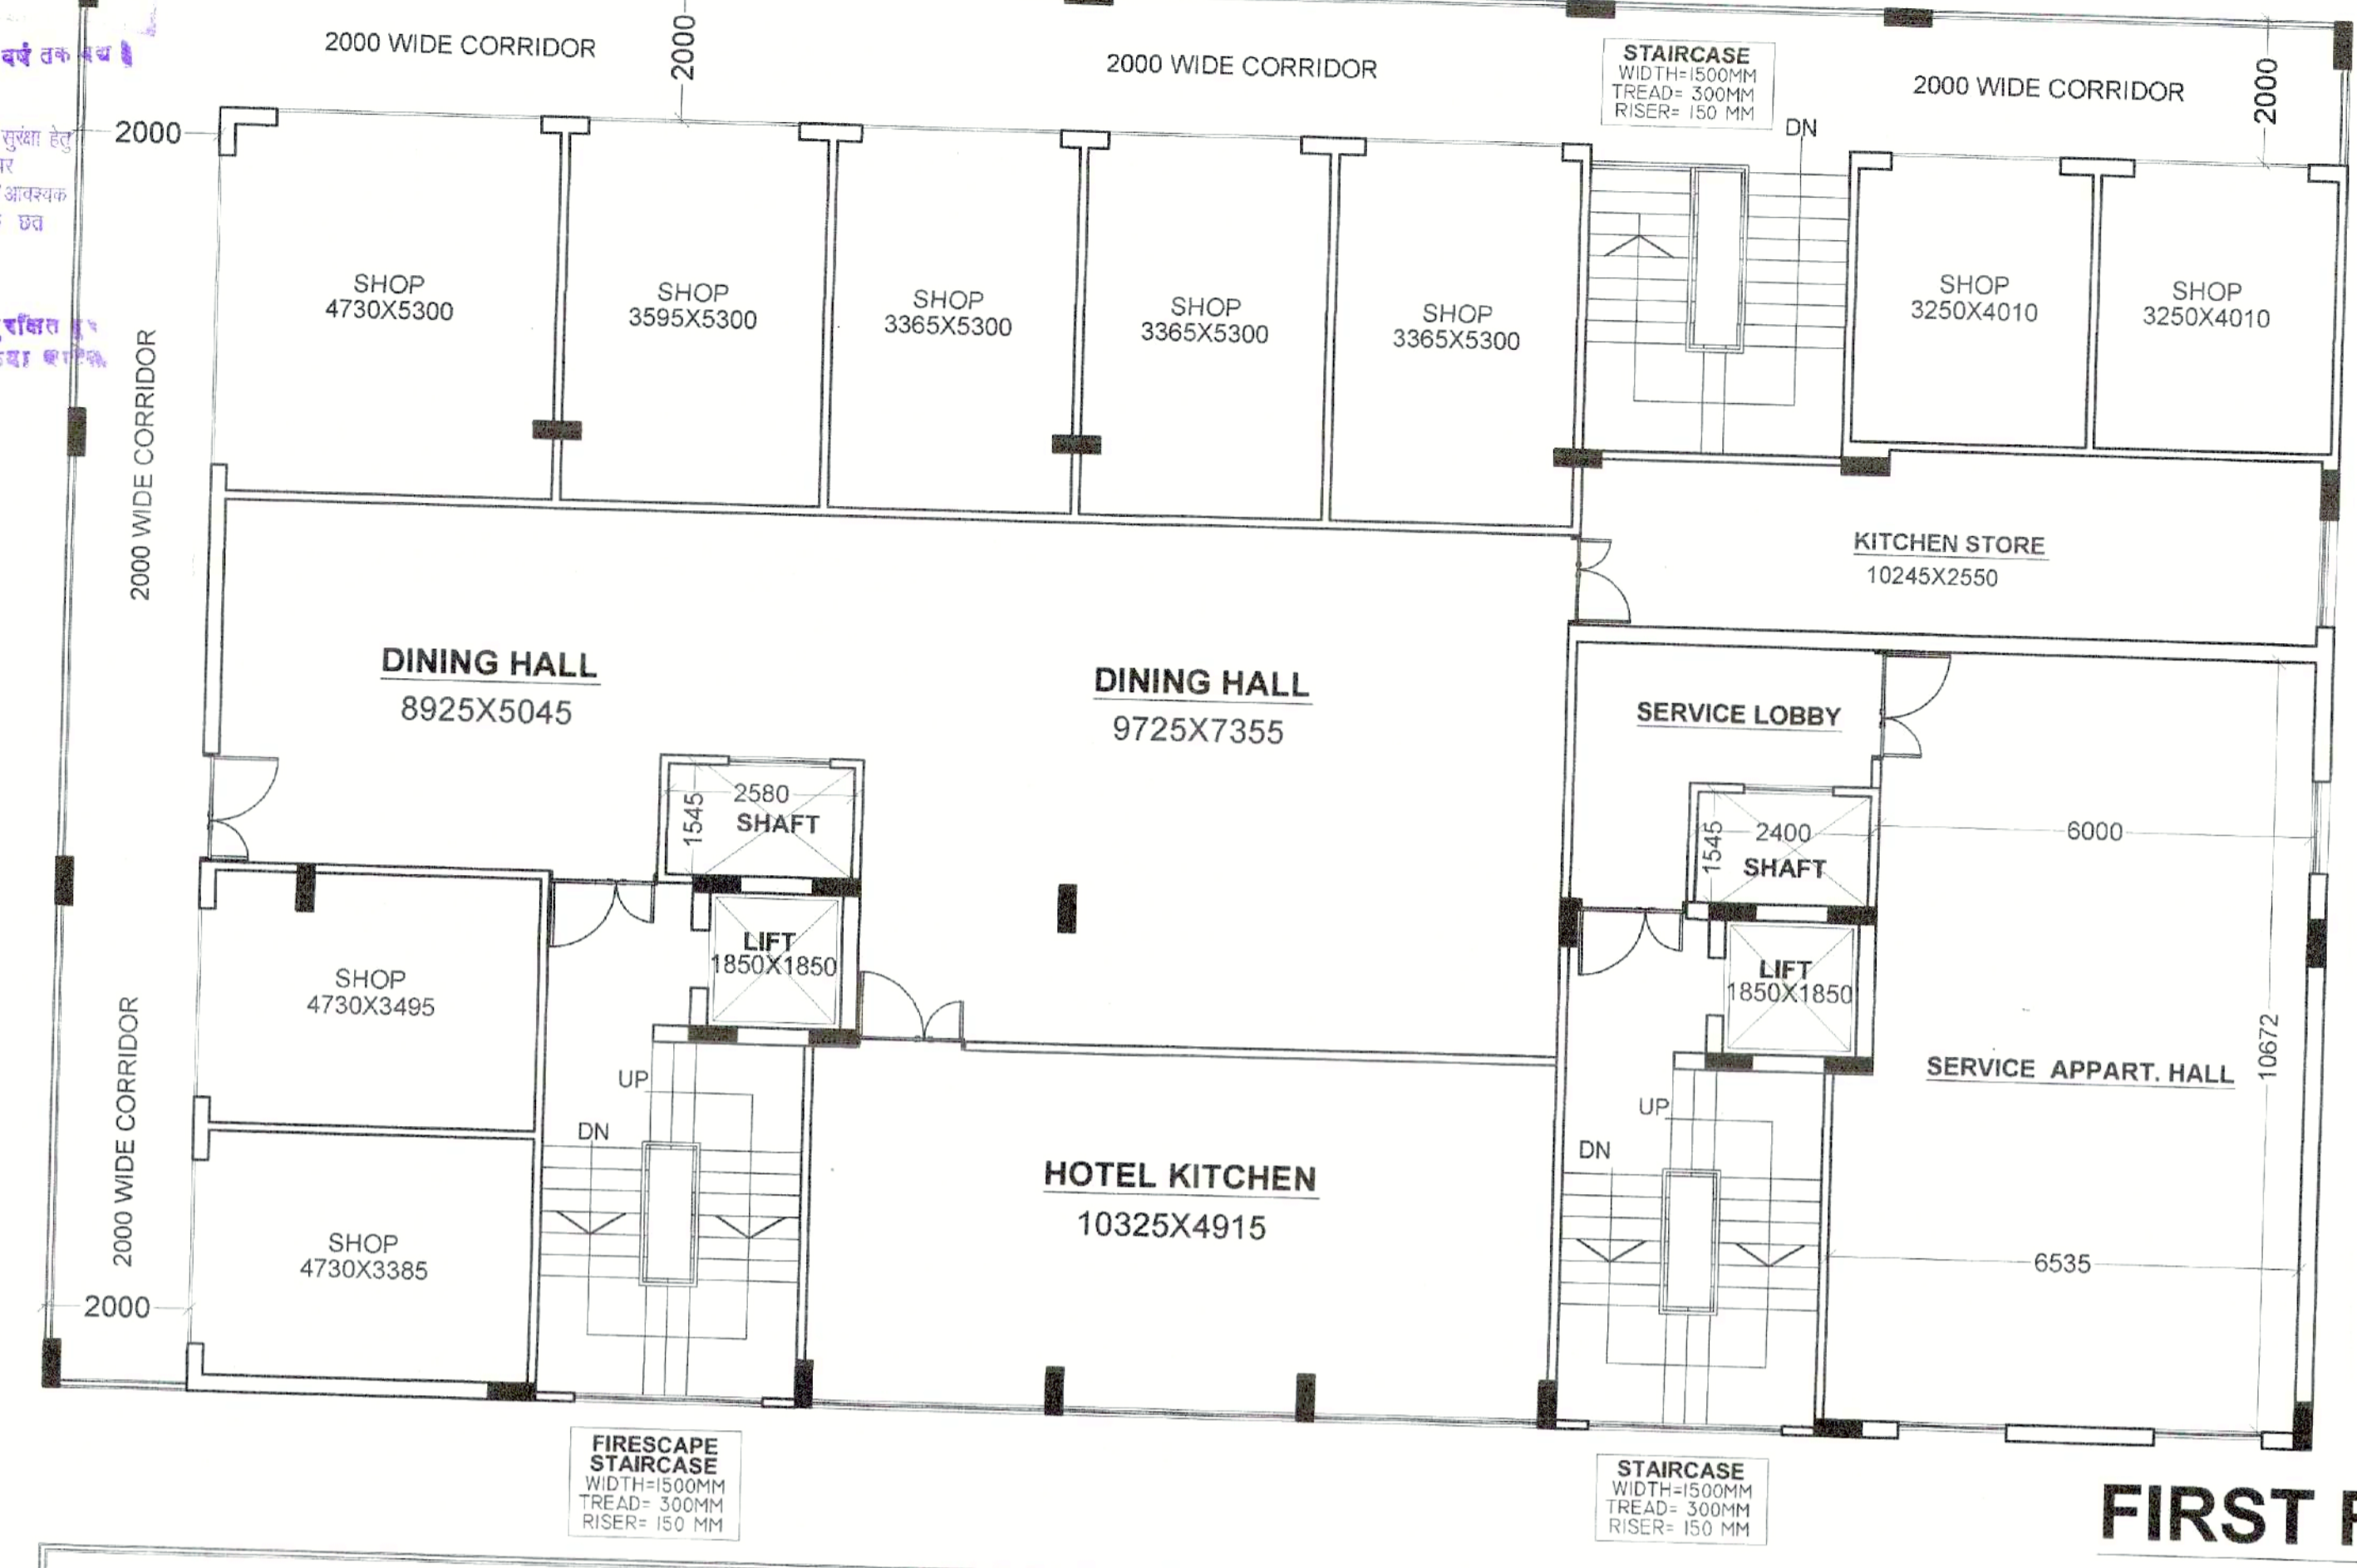

FIRST FLOOR PLAN

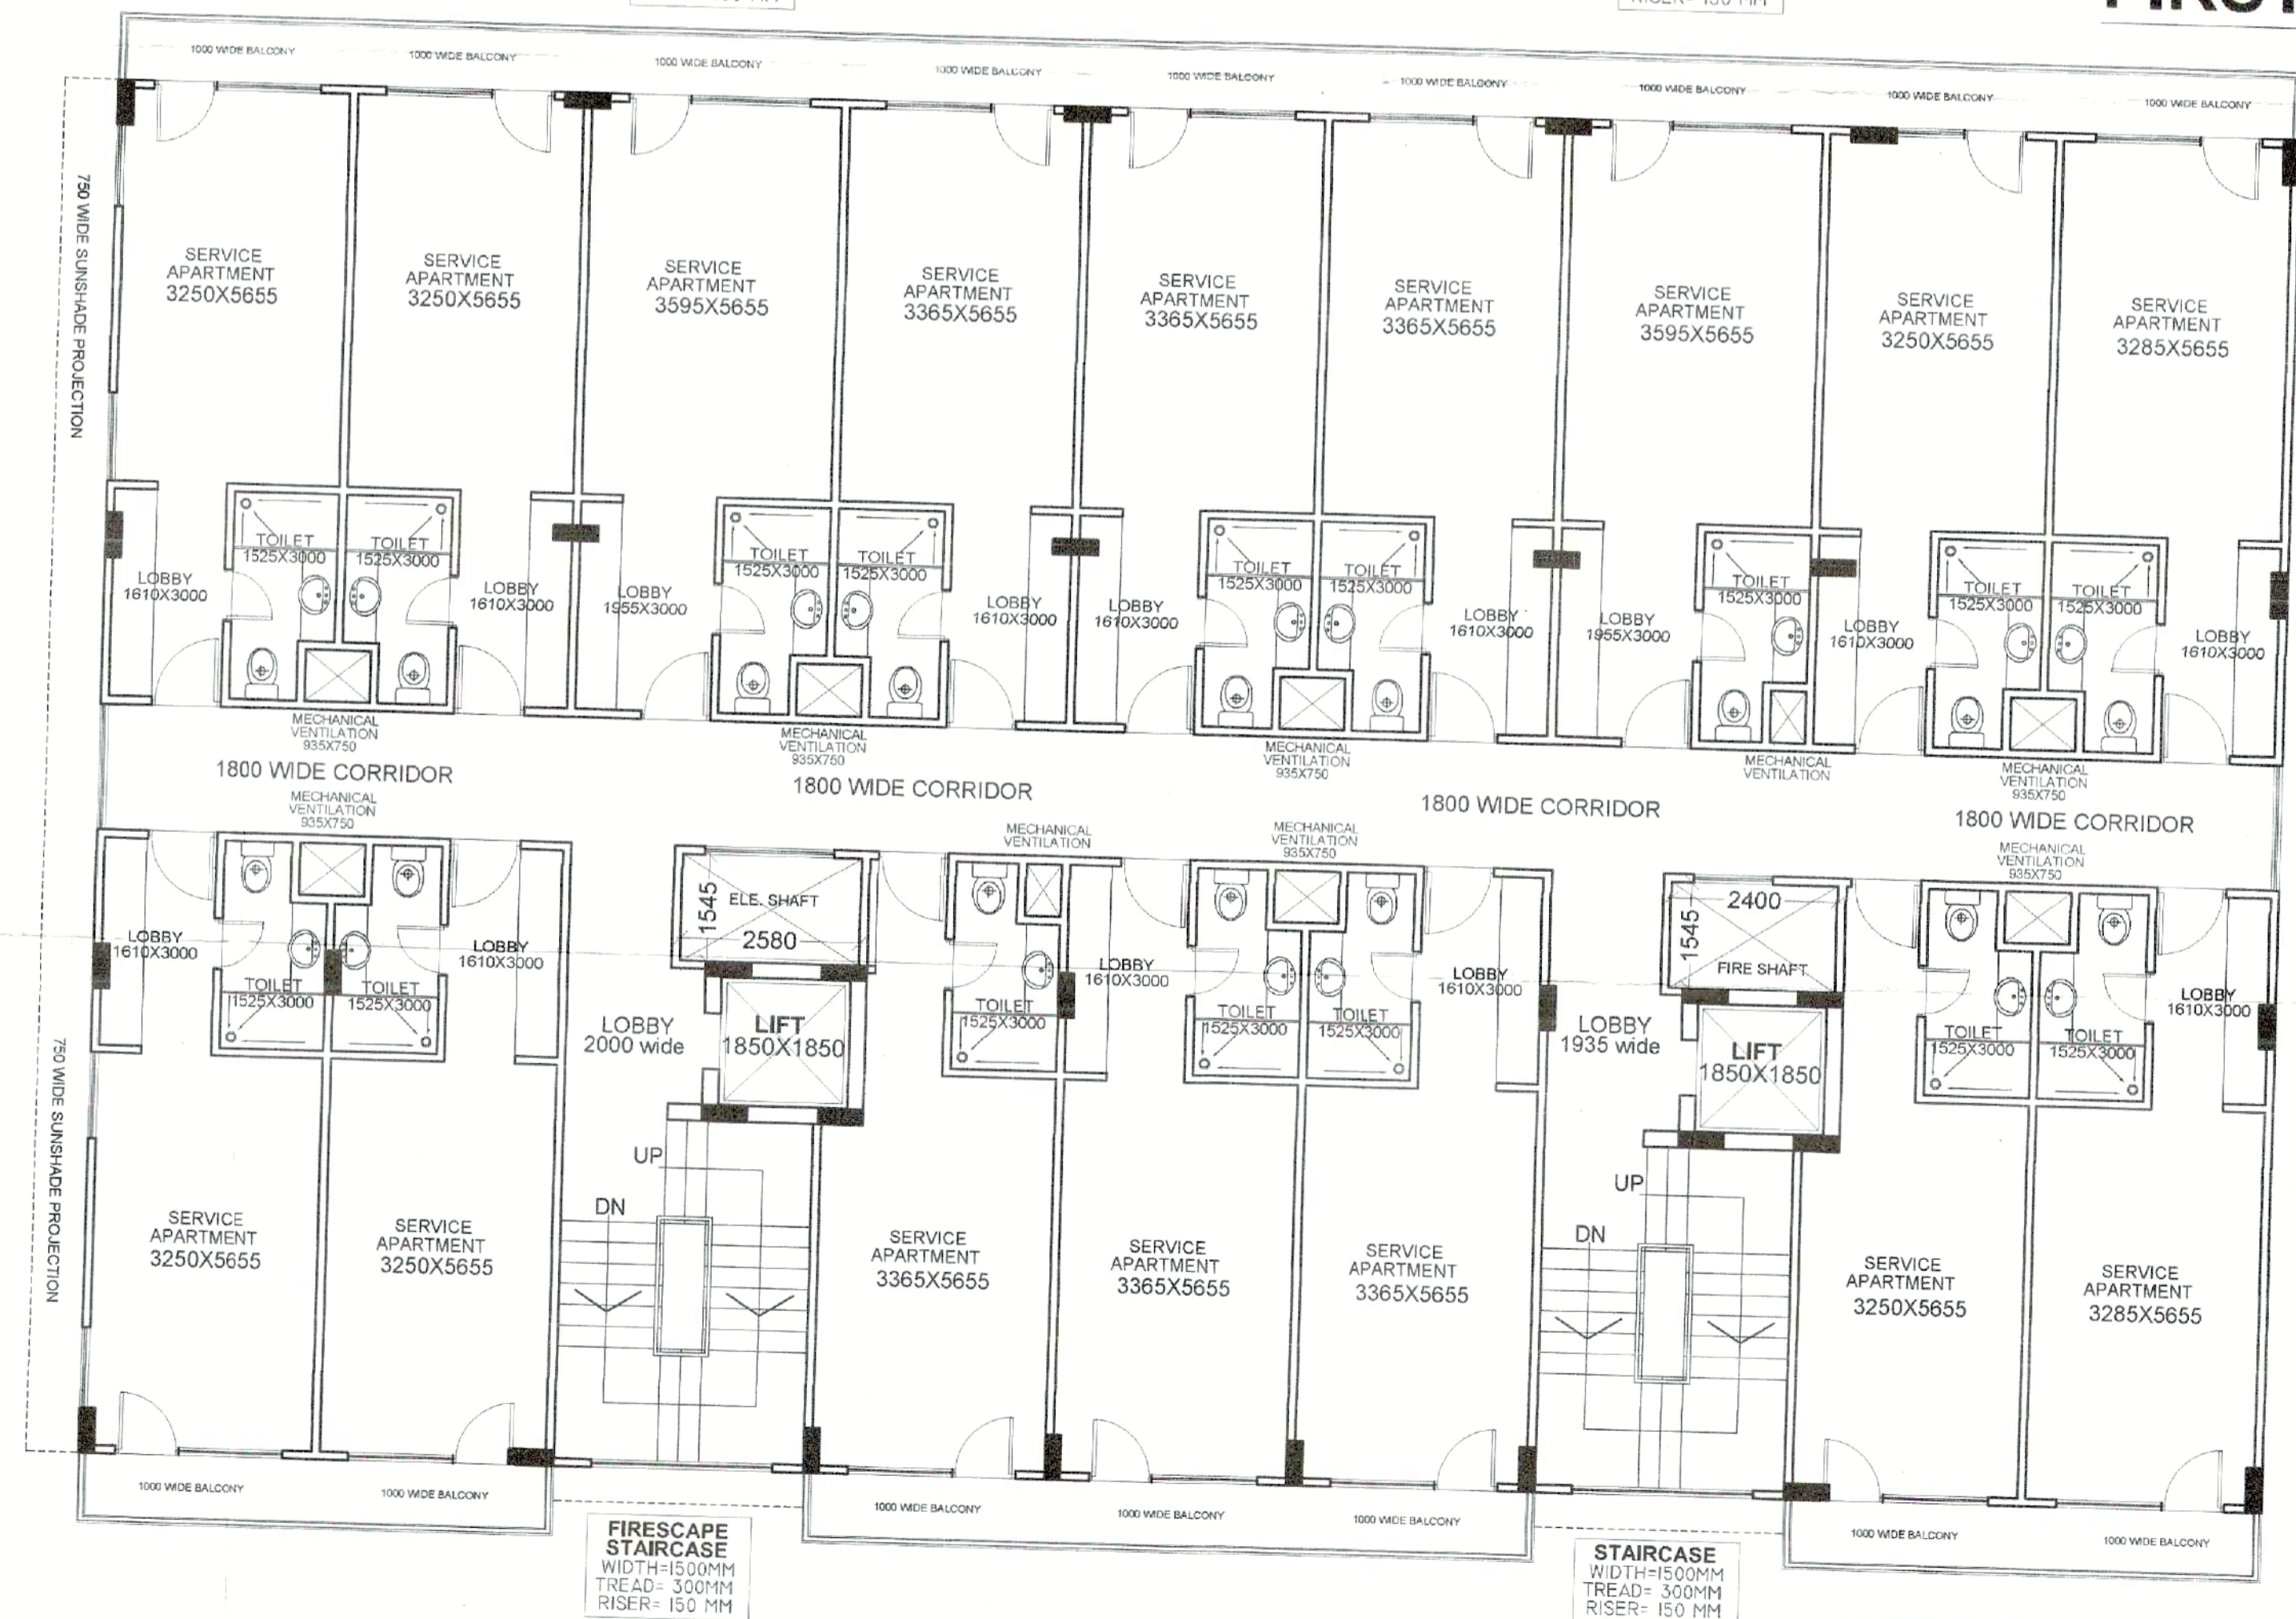

SECOND FLOOR PLAN

PROJECT :
SUBMISSION DRAWING FOR THE
PROPOSED HOTEL BUILDING AT
KHASRA NO. - 1210, 1211, 1212 at
VILLAGE NOOR NAGAR DISTT.
GHAZIABAD (U.P.)

OWNER:
M/S.RADHAGOVIND TRADELINK
PRIVATE LIMITED
DIRECTOR:-
Mr. H. C. GUPTA

SHEET TITLE:
FIRST, SECOND FLOORS PLANS

For Radhagovind Tradelink Pvt. Ltd.
H.C. Gupta
Director



OWNER SIGN ARCHITECT SIGN
ARCHITECTS:
D+P ASSOCIATES
DESIGNERS & PLANNERS
ARCHITECTS, ENGINEERS, INTERIOR DESIGNERS, LANDSCAPE & VASTU CONSULTANTS
L-II, HIMALAYA LEGAND, F.F., NYAY KHAND-I,
INDIRAPURAM, GHAZIABAD
MOBILE: 98 10888916, 9 873326241
E-MAIL: DPASSOCIATES2015@GMAIL.COM, DPARCHITECTS2015@GMAIL.COM

SCALE: DRG. NO.
DATE: SD-04
DEALT:
CHECKED:


SD-04



अधिकार एवं उत्तम कार्यवाही के लिये
के विना नगर निरीक्षण नहीं किया जा सकता है।
यह धारा 133 की शर्तों के अन्तर्गत जारी किया गया है।


नगर नियोजन नंबर नियोजन
मां 110 प्रां 10 मांजियाबाद मां 110 प्रां 10 मांजियाबाद
अथवा नगर निरीक्षण नंबर नियोजन
मां 110 प्रां 10 मांजियाबाद मां 110 प्रां 10 मांजियाबाद

समस्त आवश्यकताओं को ध्यान में रखकर
को ध्यान में रखकर निर्माण की सुविधा
स्वास्थ्य, निरंतरता सुनिश्चित।
निर्माण की दिशि से ध्यान रख निर्माण
को ध्यान में रखकर निर्माण की सुविधा
स्वास्थ्य, निरंतरता सुनिश्चित।

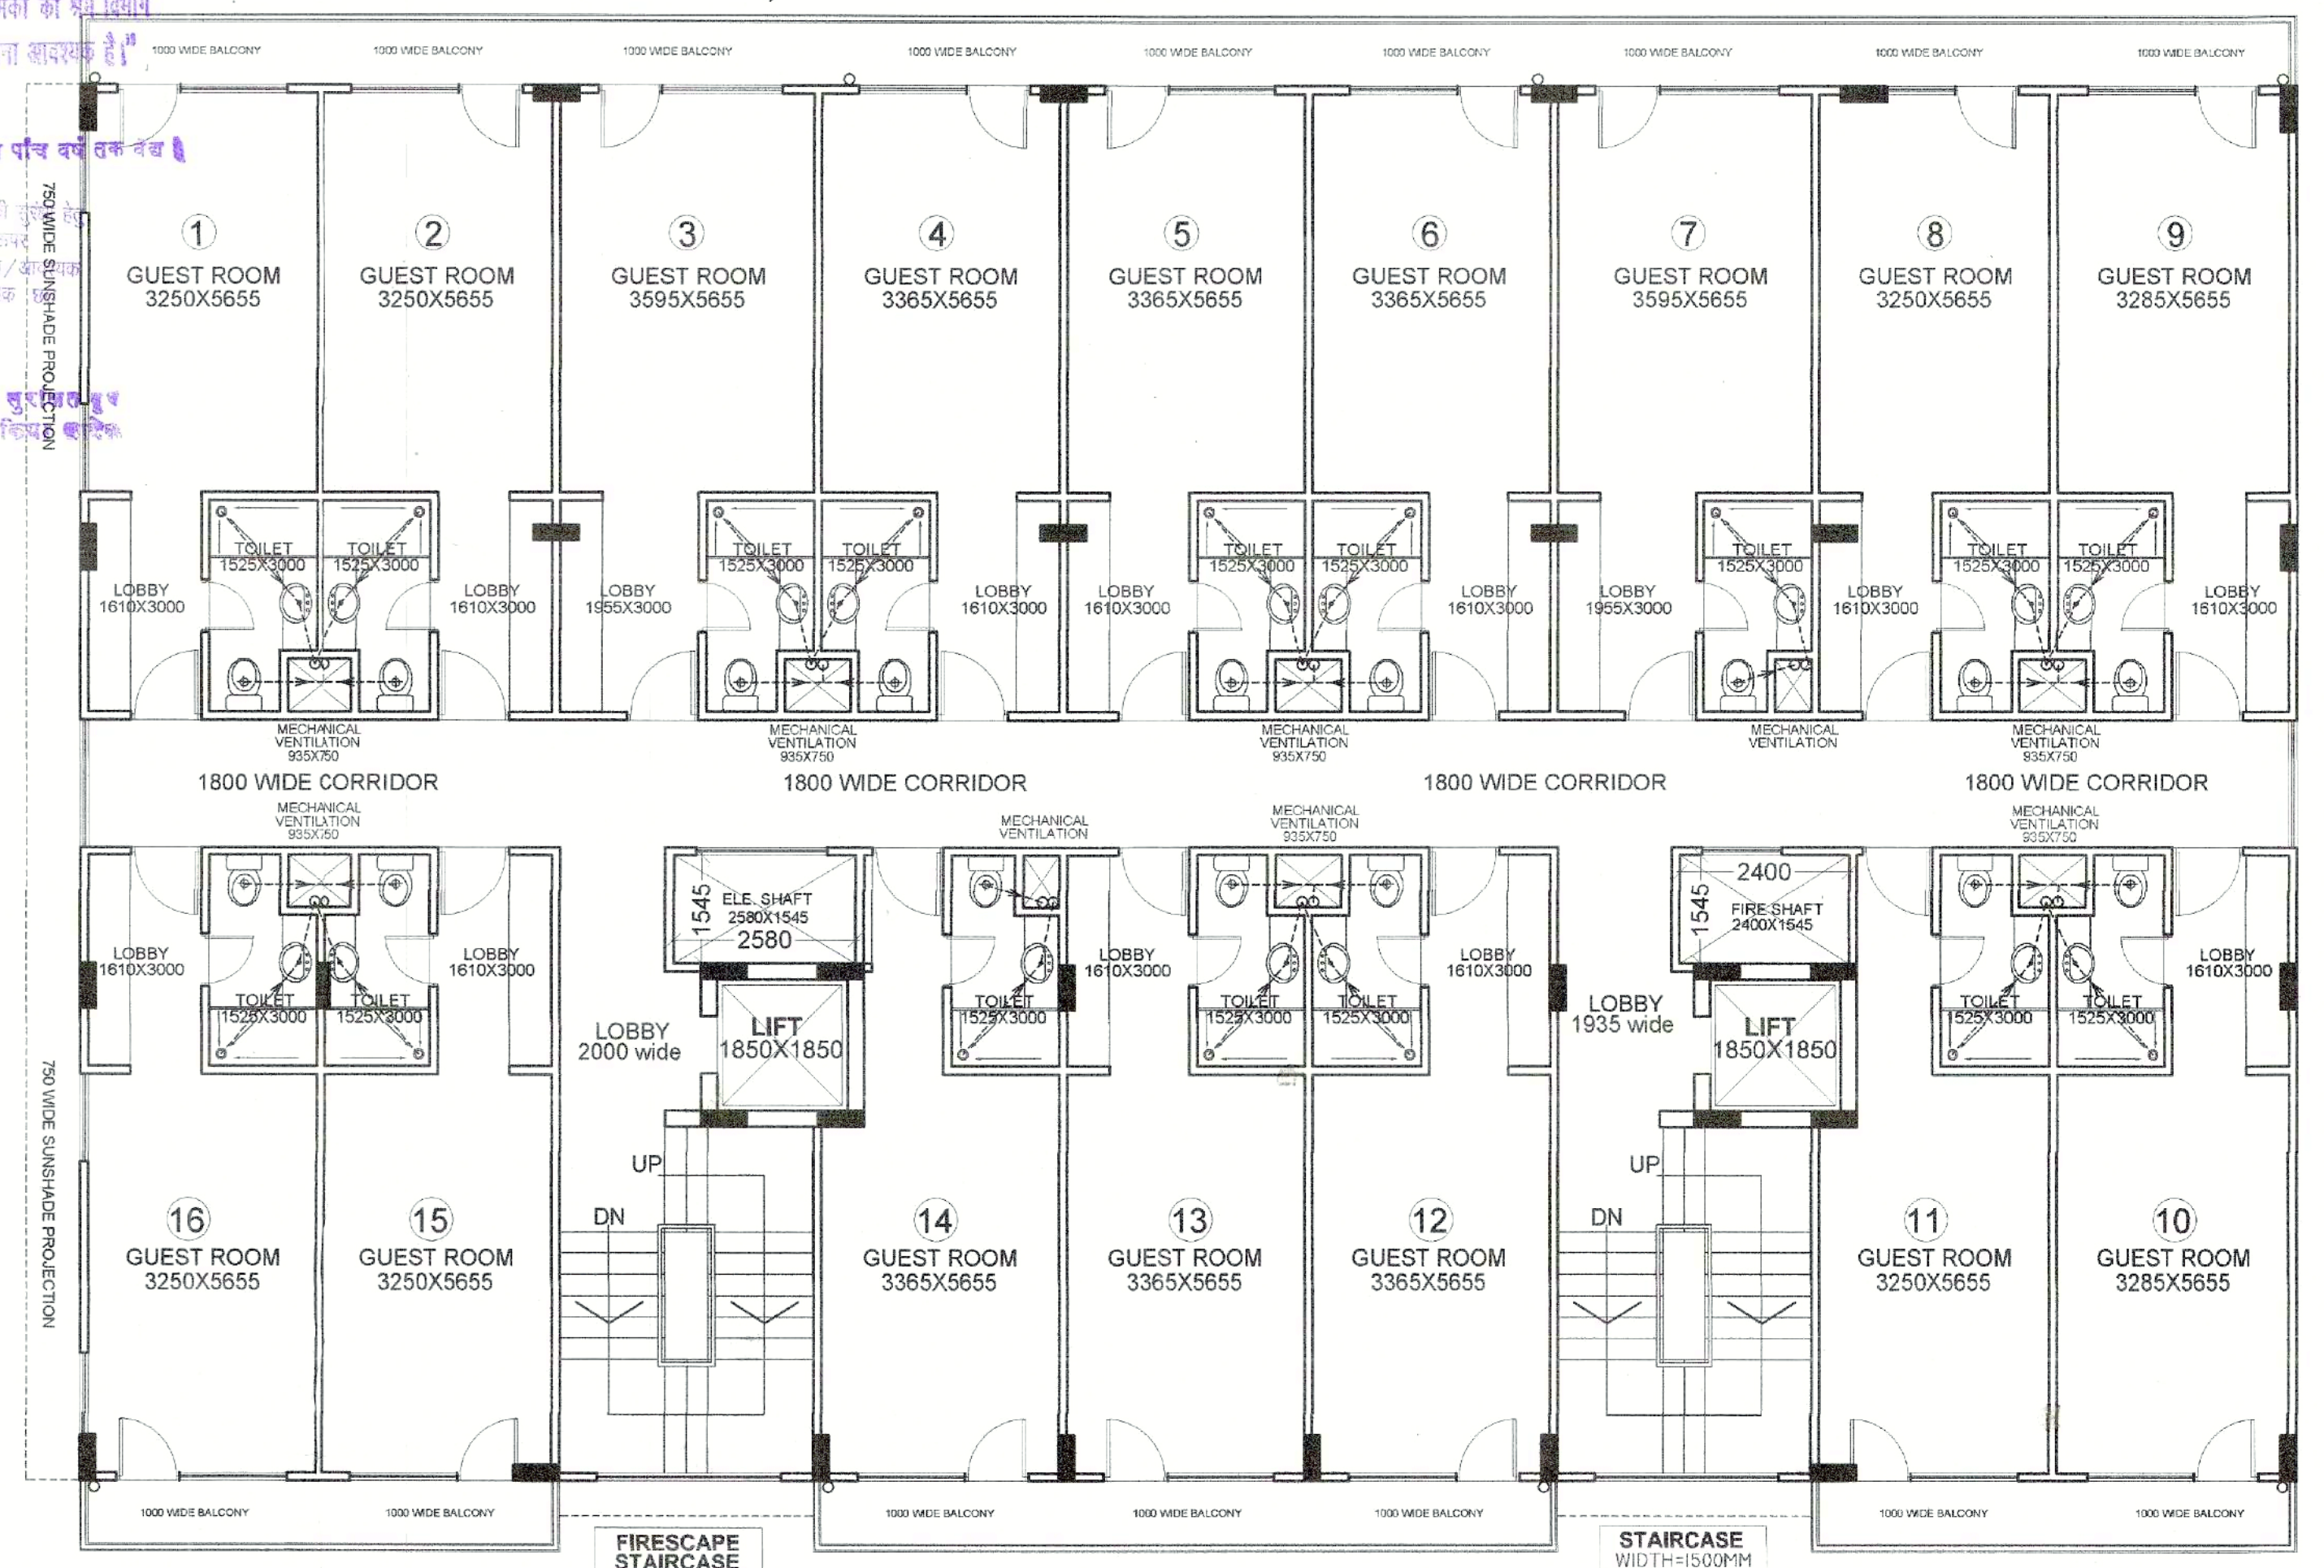


**GUEST ROOMS
TOTAL NO. OF ROOM
= 16X3=48 ROOMS**

THIRD/FOURTH/FIFTH FLOOR PLAN

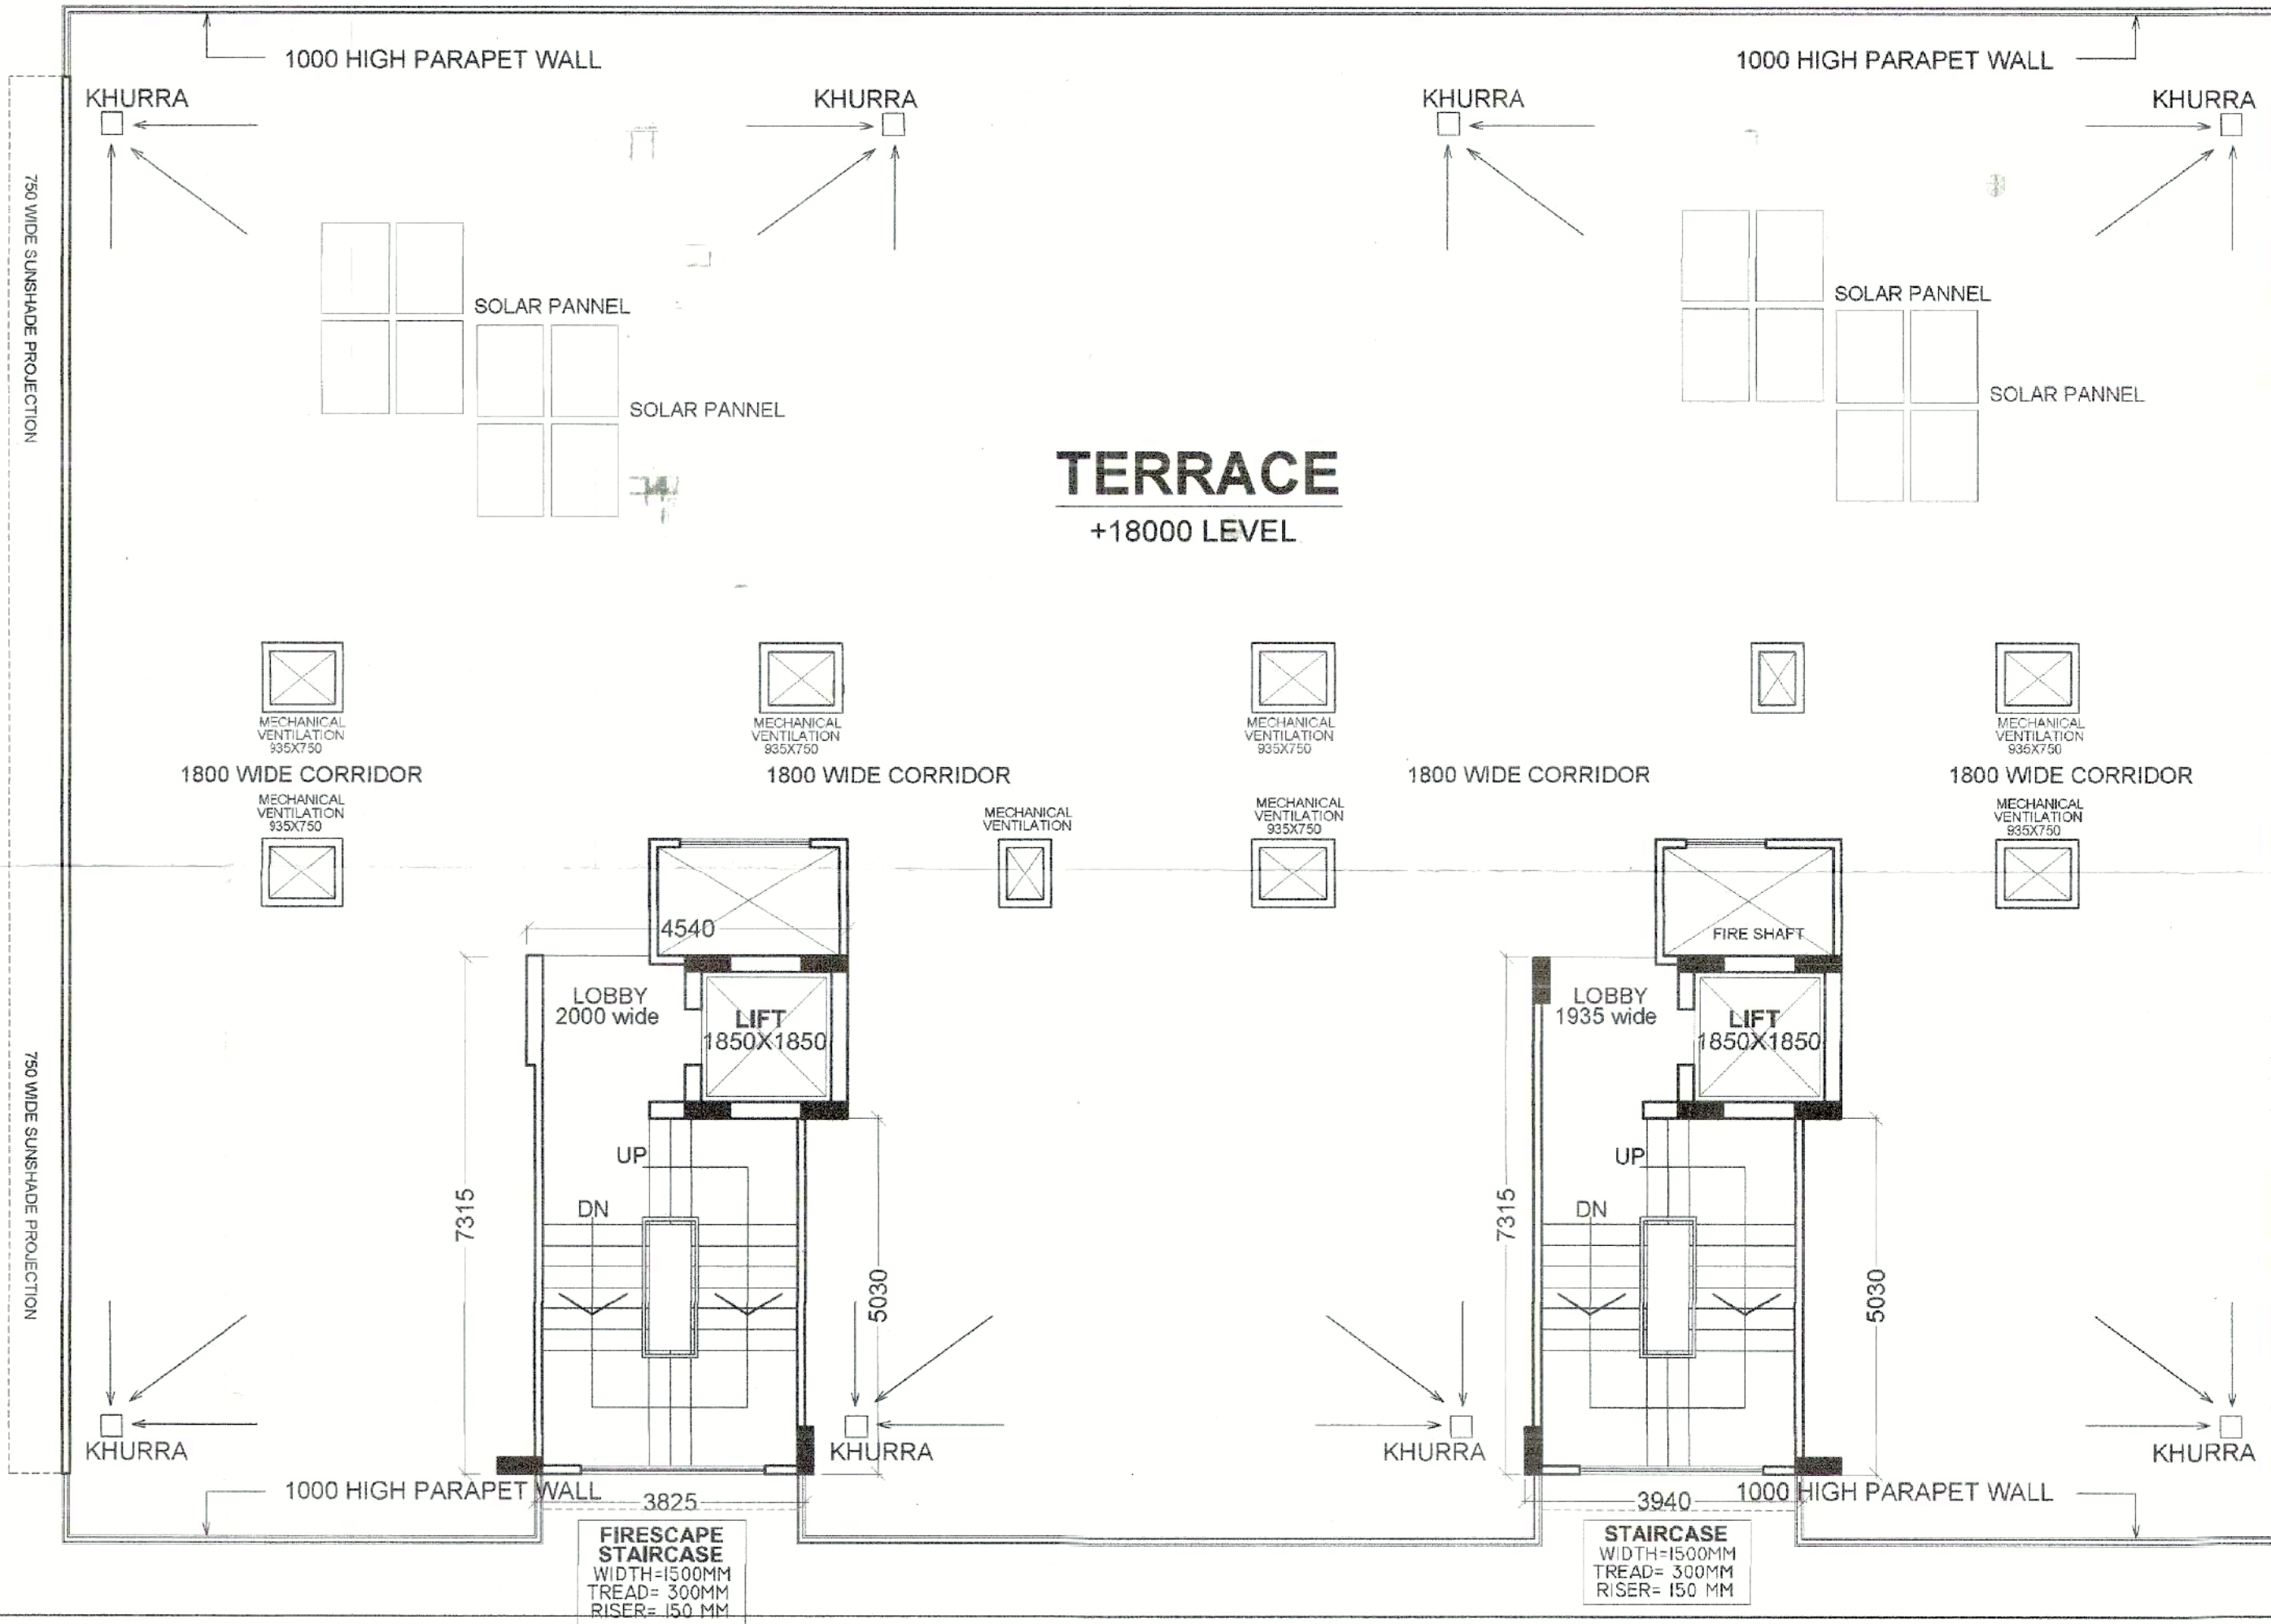


TERRACE FLOOR PLAN

PROJECT :	
SUBMISSION DRAWING FOR THE PROPOSED HOTEL BUILDING AT KHASRA NO. - 1210, 1211, 1212 at VILLAGE NOOR NAGAR DISTT. GHAZIABAD (U.P.)	
OWNER:	
M/S.RADHAGOVIND TRADELINK PRIVATE LIMITED	
DIRECTOR:-	
Mr. H. C. GUPTA	
SHEET TITLE :	
THIRD TO FIFTH / TERRACE FLOORS PLANS	
OWNER SIGN	ARCHITECT SIGN
ARCHITECTS :	
D+P ASSOCIATES DESIGNERS & PLANNERS ARCHITECTS, ENGINEERS, INTERIOR DESIGNERS, LANDSCAPE & WATER CONSULTANTS L-11, HIMALAYA LEGAND, F.F., NYAY KHAND-I, INDIRAPURAM, GHAZIABAD MOBILE: 9810888916, 9873326241 E-MAIL: ICDPASSOCIATES2015@GMAIL.COM, DPARCHITECTS2015@GMAIL.COM	
SCALE :	DRG. NO.
DATE :	SD-05
DEALT :	
CHECKED :	

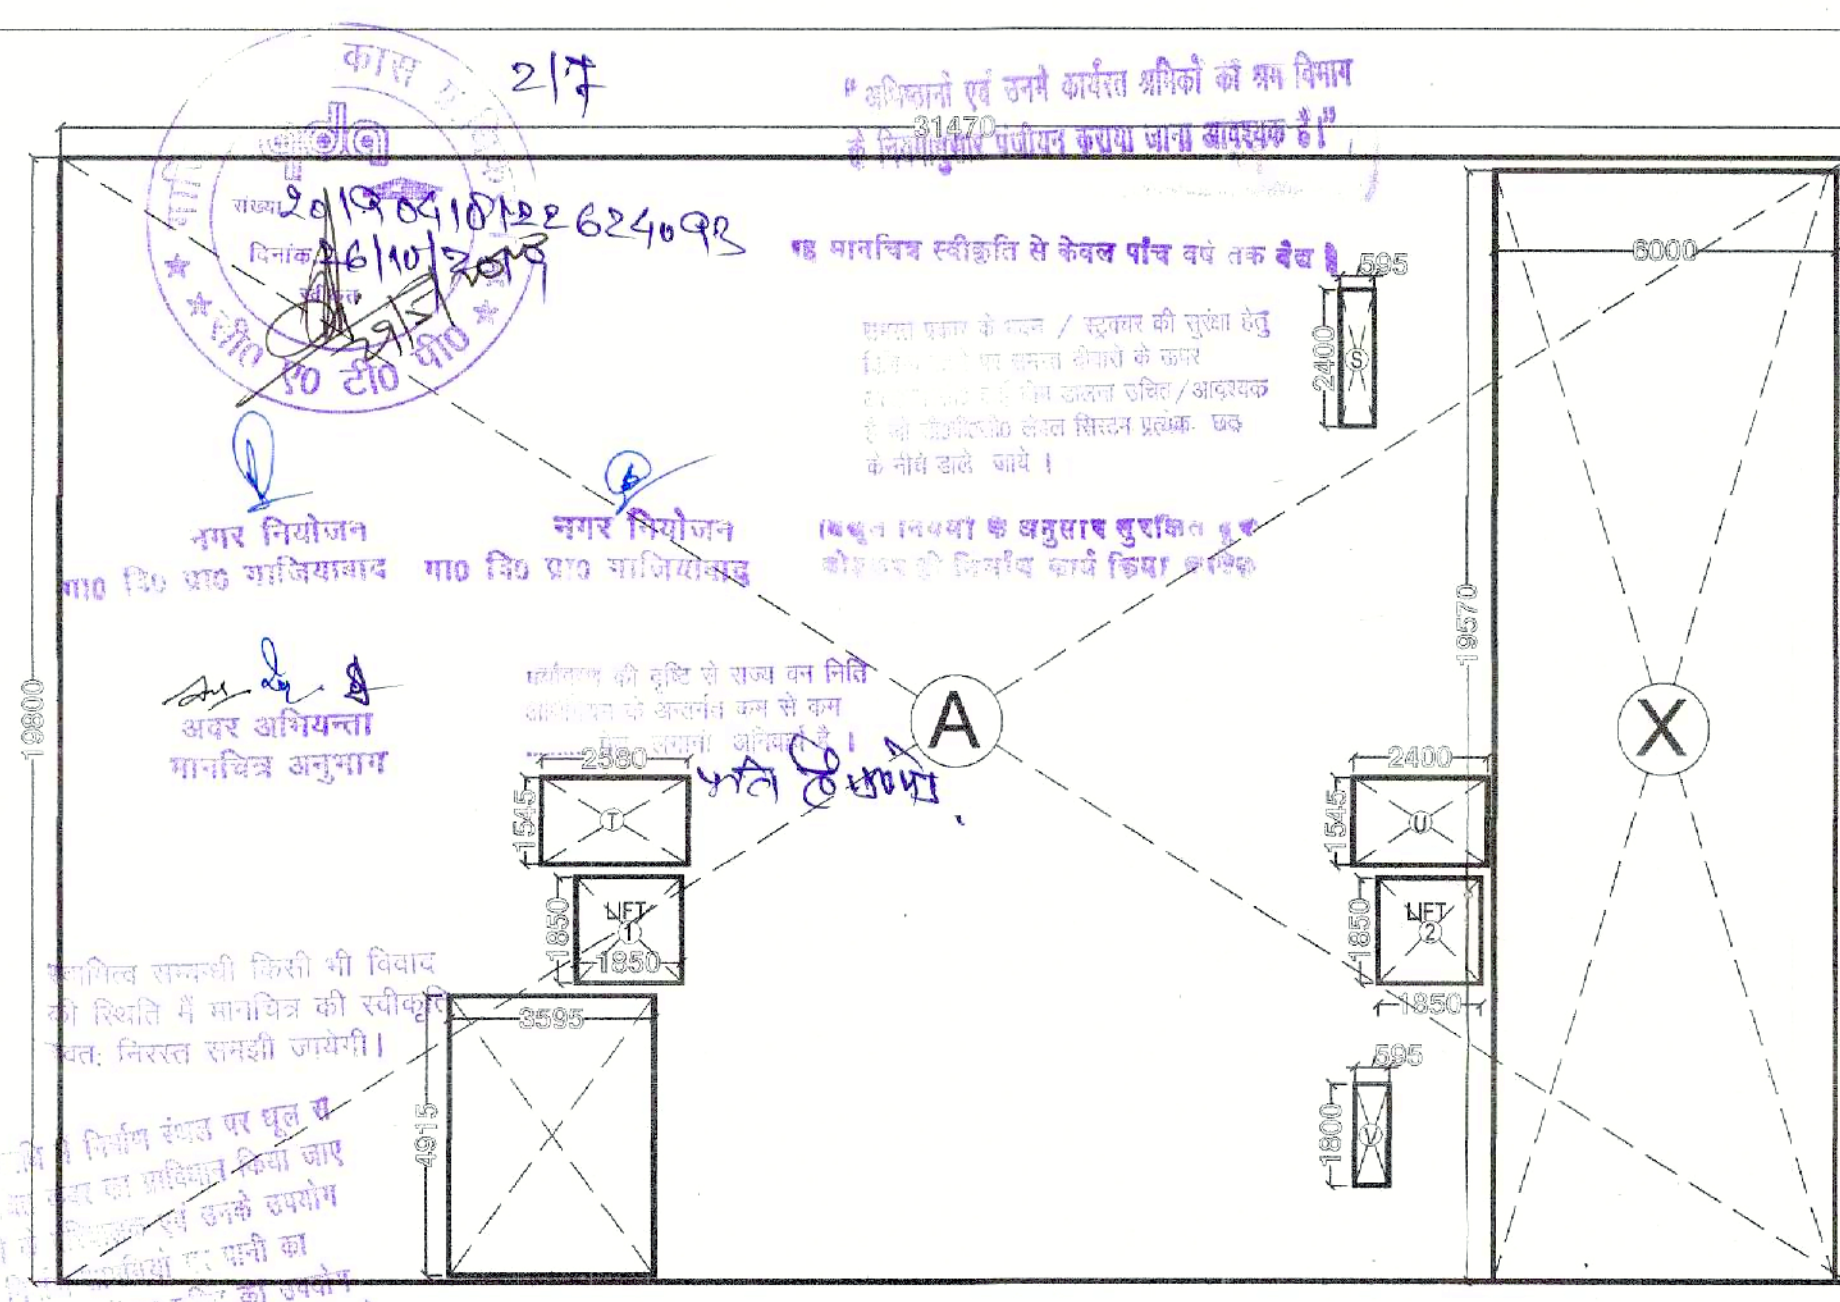


GROUND / TYPICAL FLOOR AREA SHEET

GROUND FLOOR AREA CALCULATION		
S. NO.	DIMENSIONS	AREA(sq.mt.)
A.	31.47 X 19.80	623.10
TOTAL AREA		623.10
X.	6.00 X 19.57	117.42
GROUND FLOOR AREA = A - X		
GROUND FLOOR AREA = 623.10 - 117.42 = 505.68 SQ.MT.		
FIRST / TYPICAL FLOOR AREA CALCULATION		
S. NO.	DIMENSIONS	AREA(sq.mt.)
A.	31.470 X 19.80	623.10
TOTAL AREA		623.10
LIFT AREA+ FIRE STAIR +S+T+U+V		
1)	1.850 X 1.850	= 3.42
2)	1.850 X 1.850	= 3.42
3)	3.595 X 4.915	= 17.66
S)	0.595 X 2.400	= 1.43
T)	2.580 X 1.545	= 3.98
U)	2.400 X 1.545	= 3.70
V)	0.595 X 1.800	= 1.07
TOTAL		= 34.68 sq.mt
F. FL. COVD AREA = GR. FL. AR.-(LIFT+ FIRE STAIR+S+T+U+V)		
F. FL. COVD AREA = 623.10 - 34.68 = 588.42		

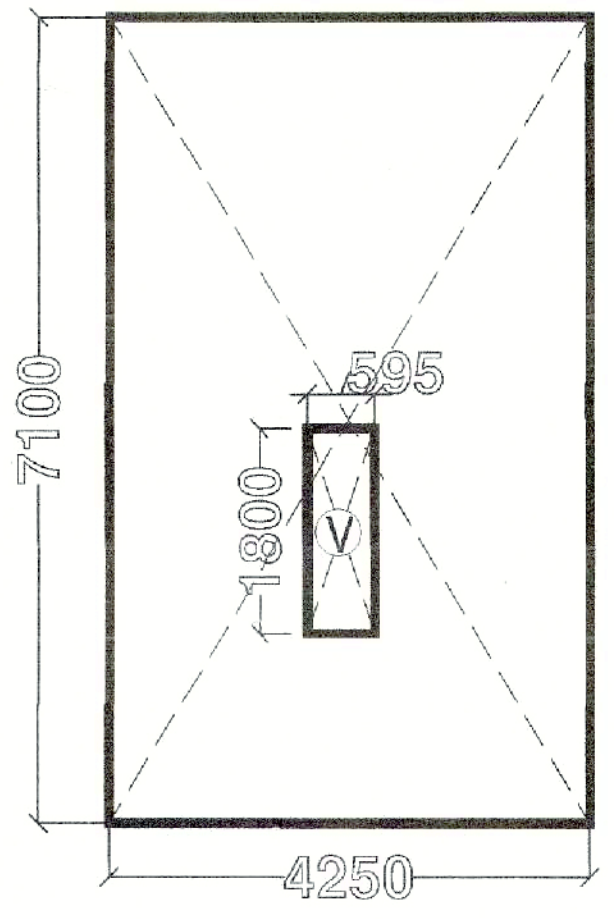


GR. FL.SER. APPART. AREA CALC. = GROUND FLOOR		
S. NO.	DIMENSIONS	AREA(sq.mt.)
X.	4.25 X 7.10	30.17
TOTAL AREA		30.17
LESS:-		
V.	0.59 X 1.80	1.06
GR. FL.SER. APPART. AREA CALC. = X - V		
30.17-1.06 = 29.11 SQ. MT.		

GR. FL.SER. APPART. AREA CALC. =

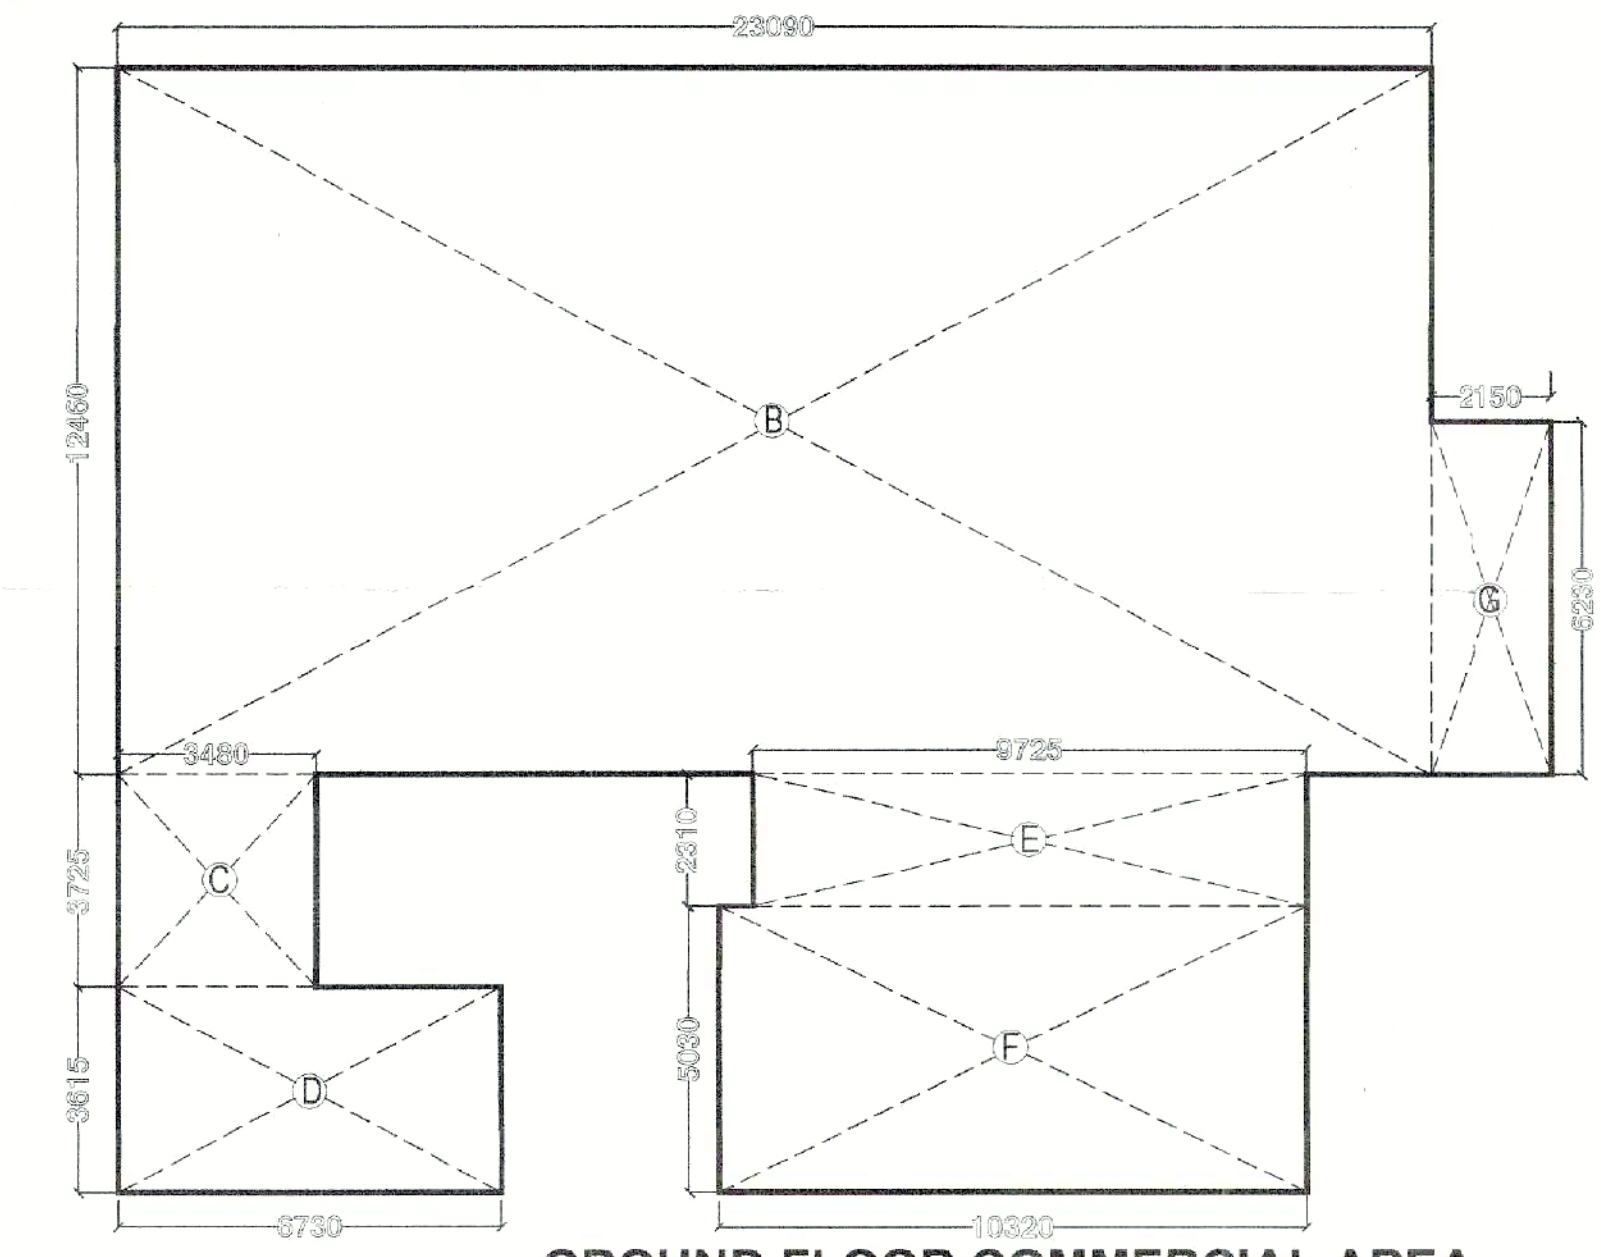

GROUND FLOOR COMMERCIAL AREA

GR. FL.COMM. AREA CALC. = TOTAL AREA - (A+B+C+D+E+F+G)		
S. NO.	DIMENSIONS	AREA(sq.mt.)
B.	23.09 X 12.46	287.70
C.	3.48 X 3.72	12.94
D.	6.73 X 3.61	24.29
E.	9.72 X 2.31	22.45
F.	10.32 X 5.03	51.90
G.	2.15 X 6.23	13.39
TOTAL AREA		412.67
GR. FL.COMM. AREA CALC. =412.67 SQ.MT.		

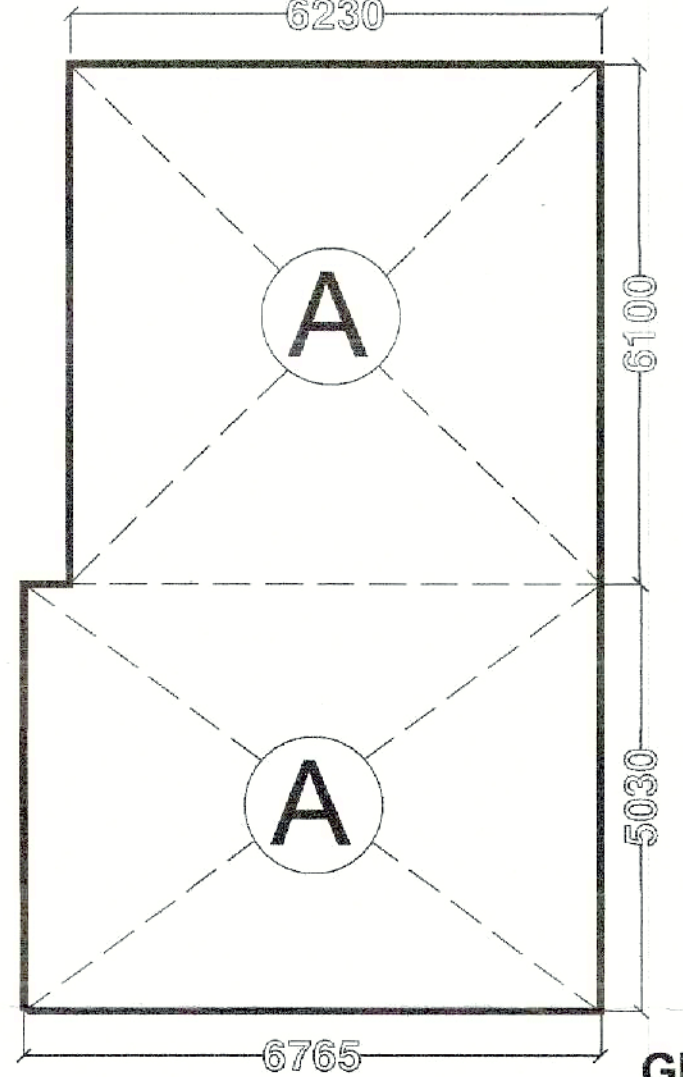


GR. FL.SER. APPART. AREA CALC. = GROUND FLOOR		
S. NO.	DIMENSIONS	AREA(sq.mt.)
L.	6.23 X 6.10	38.00
M.	6.77 X 5.03	34.03
TOTAL AREA		72.03
FIR. FL.SER. APPART. AREA CALC. =72.03 = 72.03 SQ. MT.		

GR. FL.SER. APPART. AREA CALC. =


1st BASEMENT FLOOR AREA CALC. = 37.70 X 19.80 = 746.46 SQ. MT.

2nd BASEMENT FLOOR AREA CALC. = 37.70 X 19.80 = 746.46 SQ. MT.

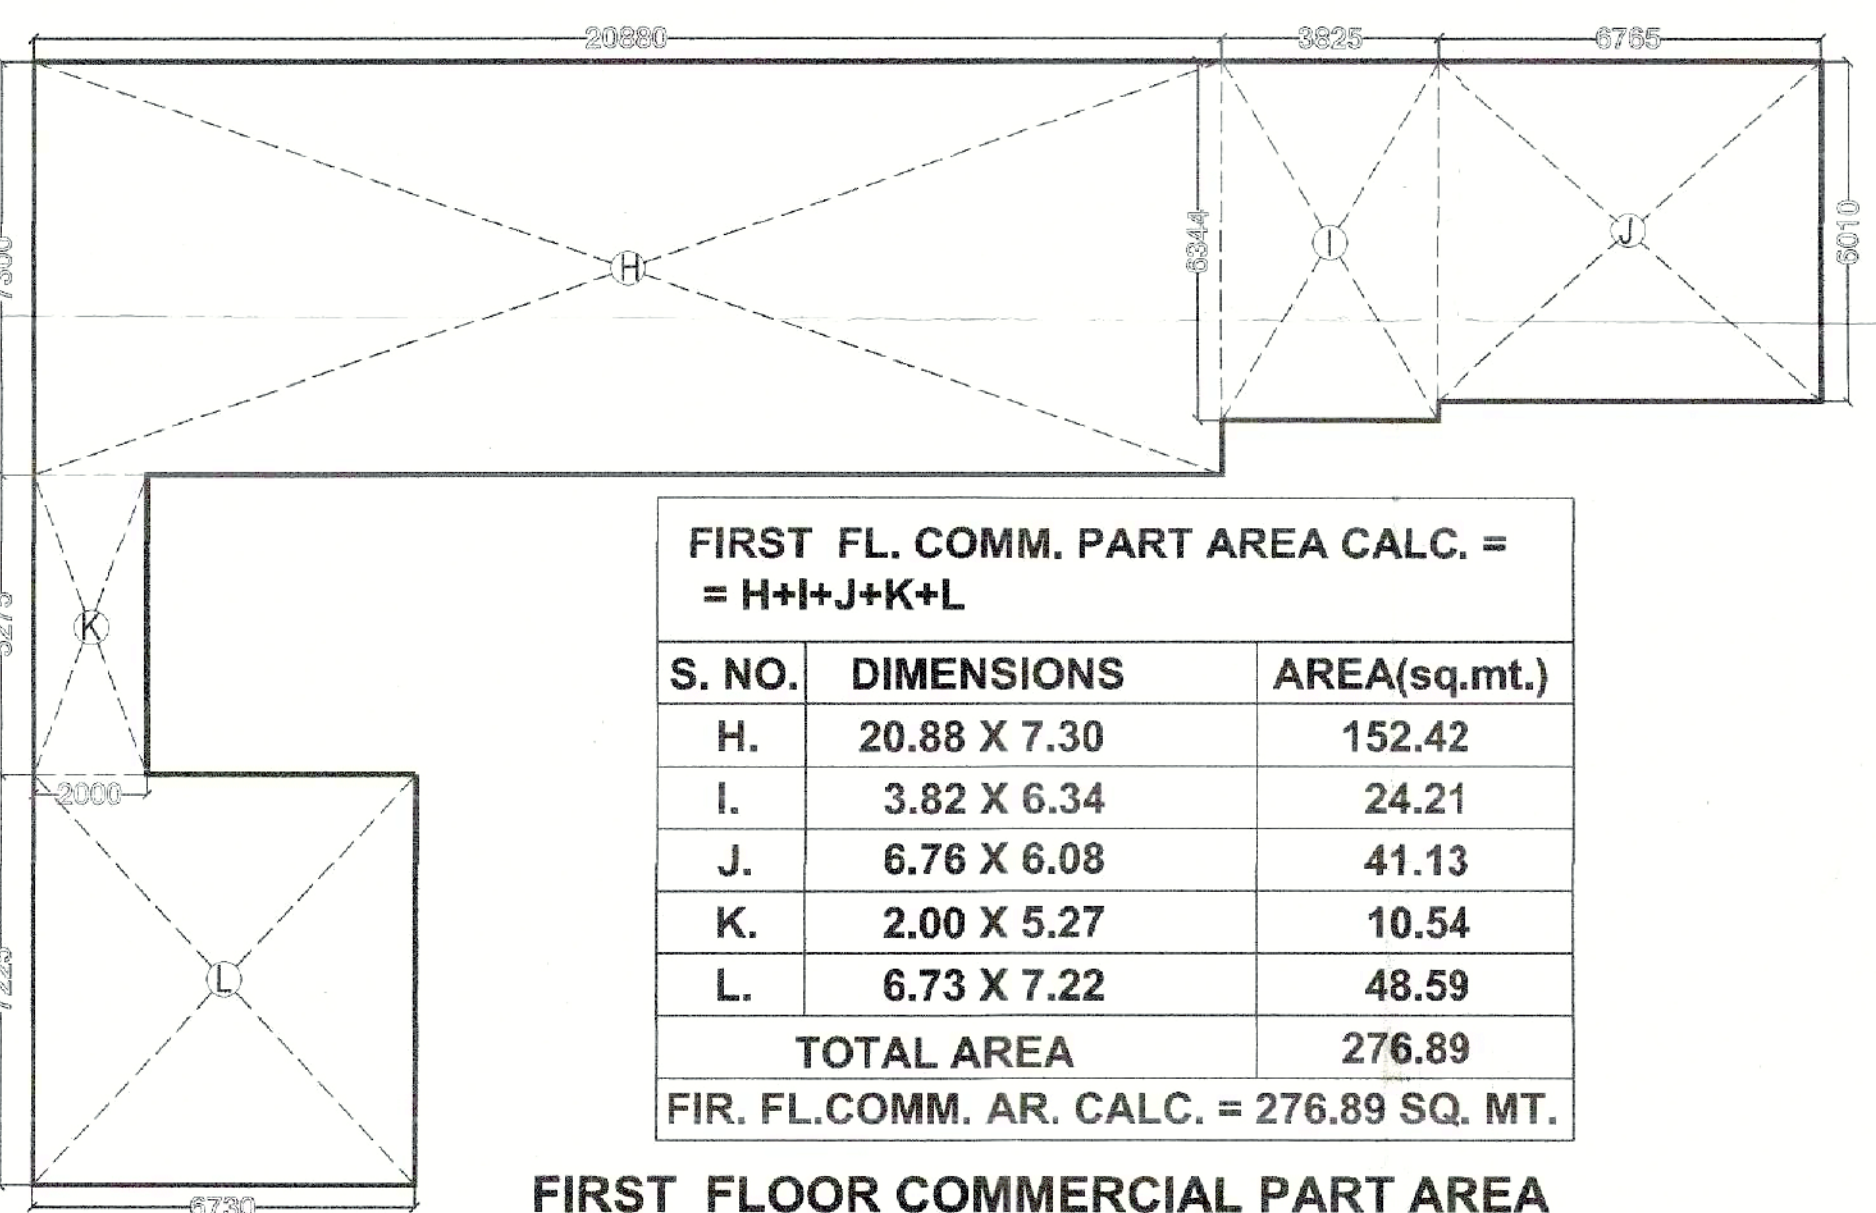

FIRST FL. COMM. PART AREA CALC. = H+I+J+K+L		
S. NO.	DIMENSIONS	AREA(sq.mt.)
H.	20.88 X 7.30	152.42
I.	3.82 X 6.34	24.21
J.	6.76 X 6.08	41.13
K.	2.00 X 5.27	10.54
L.	6.73 X 7.22	48.59
TOTAL AREA		276.89
FIR. FL.COMM. AR. CALC. = 276.89 SQ. MT.		

FIRST FLOOR COMMERCIAL PART AREA

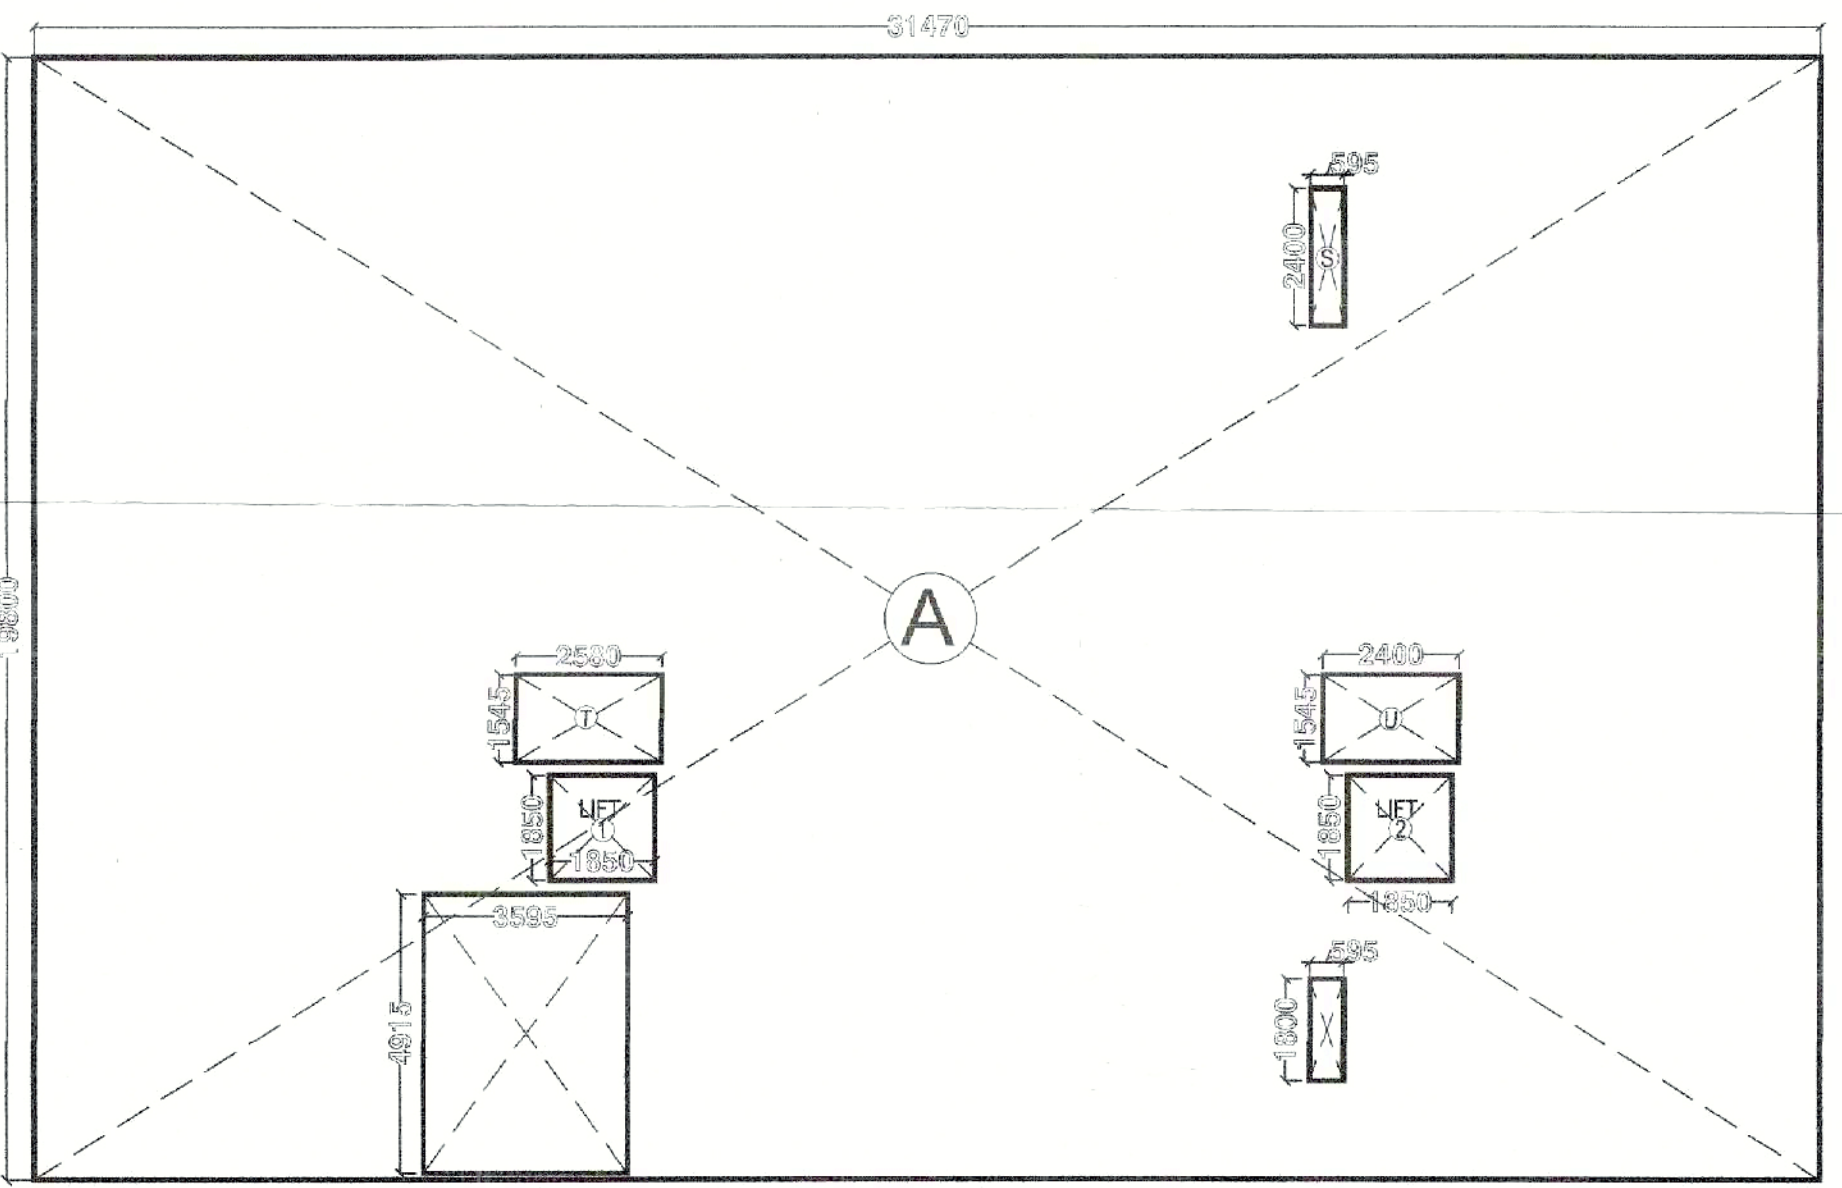

SECOND FLOOR AREA (STUDIO FLOOR) CALCULATION

SECOND FLOOR AREA (STUDIO FLOOR) CALCULATION		
S. NO.	DIMENSIONS	AREA(sq.mt.)
A.	31.470 X 19.80	623.10
TOTAL AREA		623.10
LIFT AREA+ FIRE STAIR +S+T+U+V		
1)	1.850 X 1.850	= 3.42
2)	1.850 X 1.850	= 3.42
3)	3.595 X 4.915	= 17.66
S)	0.595 X 2.400	= 1.43
T)	2.580 X 1.545	= 3.98
U)	2.400 X 1.545	= 3.70
V)	0.595 X 1.800	= 1.07
TOTAL		= 34.68 sq.mt
F. FL. COVD AREA = GR. FL. AR.-(LIFT+ FIRE STAIR+S+T+U+V)		
F. FL. COVD AREA = 623.10 - 34.68 = 588.42		

PROJECT : SUBMISSION DRAWING FOR THE PROPOSED HOTEL BUILDING AT KHASRA NO. - 1210, 1211, 1212 at VILLAGE NOOR NAGAR DISTT. GHAZIABAD (U.P.)

OWNER: M/S.RADHAGOVIND TRADELINK PRIVATE LIMITED
DIRECTOR:- Mr. H. C. GUPTA


SHEET TITLE : FLOOR AREA CALCUALTIONS

For Radhagobind Tradelink Pvt. Ltd.
Director
OWNER SIGN
ARCHITECT SIGN

ARCHITECTS : **D+P ASSOCIATES**
DESIGNERS & PLANNERS
ARCHITECTS, ENGINEERS, INTERIOR DESIGNERS, LANDSCAPE & VASTU CONSULT.
L-II, HIMALAYA LEGAND, F.F., NYAY KHAND-I, INDIRAPURAM, GHAZIABAD
MOBILE: 98 10888916, 9 873326241
EMAIL: DPASSOCIATES2015@GMAIL.COM, DPARCHITECTS2015@GMAIL.COM

SCALE :
DATE :
DEALT :
CHECKED :
DRG. NO. SD-06
SD-06

यदि निर्माण कार्य में निर्माण संकाय पर मूल से
 कमी हेतु सुधारित कार्य का परिभाषित किया जाए
 तो निर्माण कार्य में भी संकाय पर मूल से कमी
 को ध्यान में रखकर निर्माण कार्य को पूरा करने का
 निर्माण परामर्श संकाय पर मूल से कमी का
 परिभाषित करने से निर्माण कार्य में कमी को
 ले जाने हेतु इसे ध्यान में रखा जाना चाहिए।

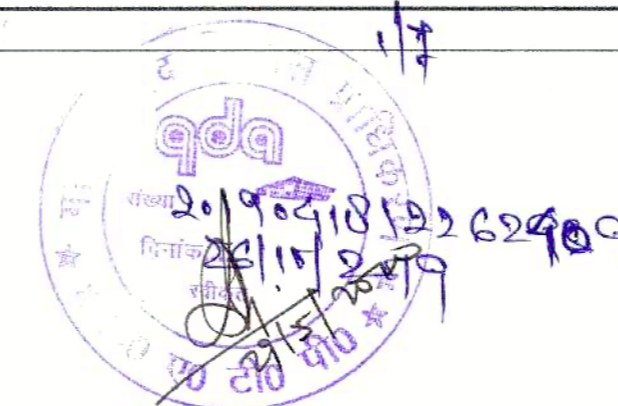

संशोधित सम्पत्ती किसी भी विभाग
 की शक्ति में मांगित की स्वीकृति
 के बिना, निरस्त समझी जायेगी।
 अधिसूचना एवं अन्य संबंधित शीटों का प्रा. विभाग
 के निम्नानुसार पंजीयन कराया जाना आवश्यक है।


नगर नियोजन
 मा. वि. प्रा. गा. वि. भा. ३

नगर नियोजन
 मा. वि. प्रा. गा. वि. भा. ३


संशोधित सम्पत्ती किसी भी विभाग
 की शक्ति में मांगित की स्वीकृति
 के बिना, निरस्त समझी जायेगी।

नगर नियोजन
 मा. वि. प्रा. गा. वि. भा. ३

संशोधित सम्पत्ती किसी भी विभाग
 की शक्ति में मांगित की स्वीकृति
 के बिना, निरस्त समझी जायेगी।

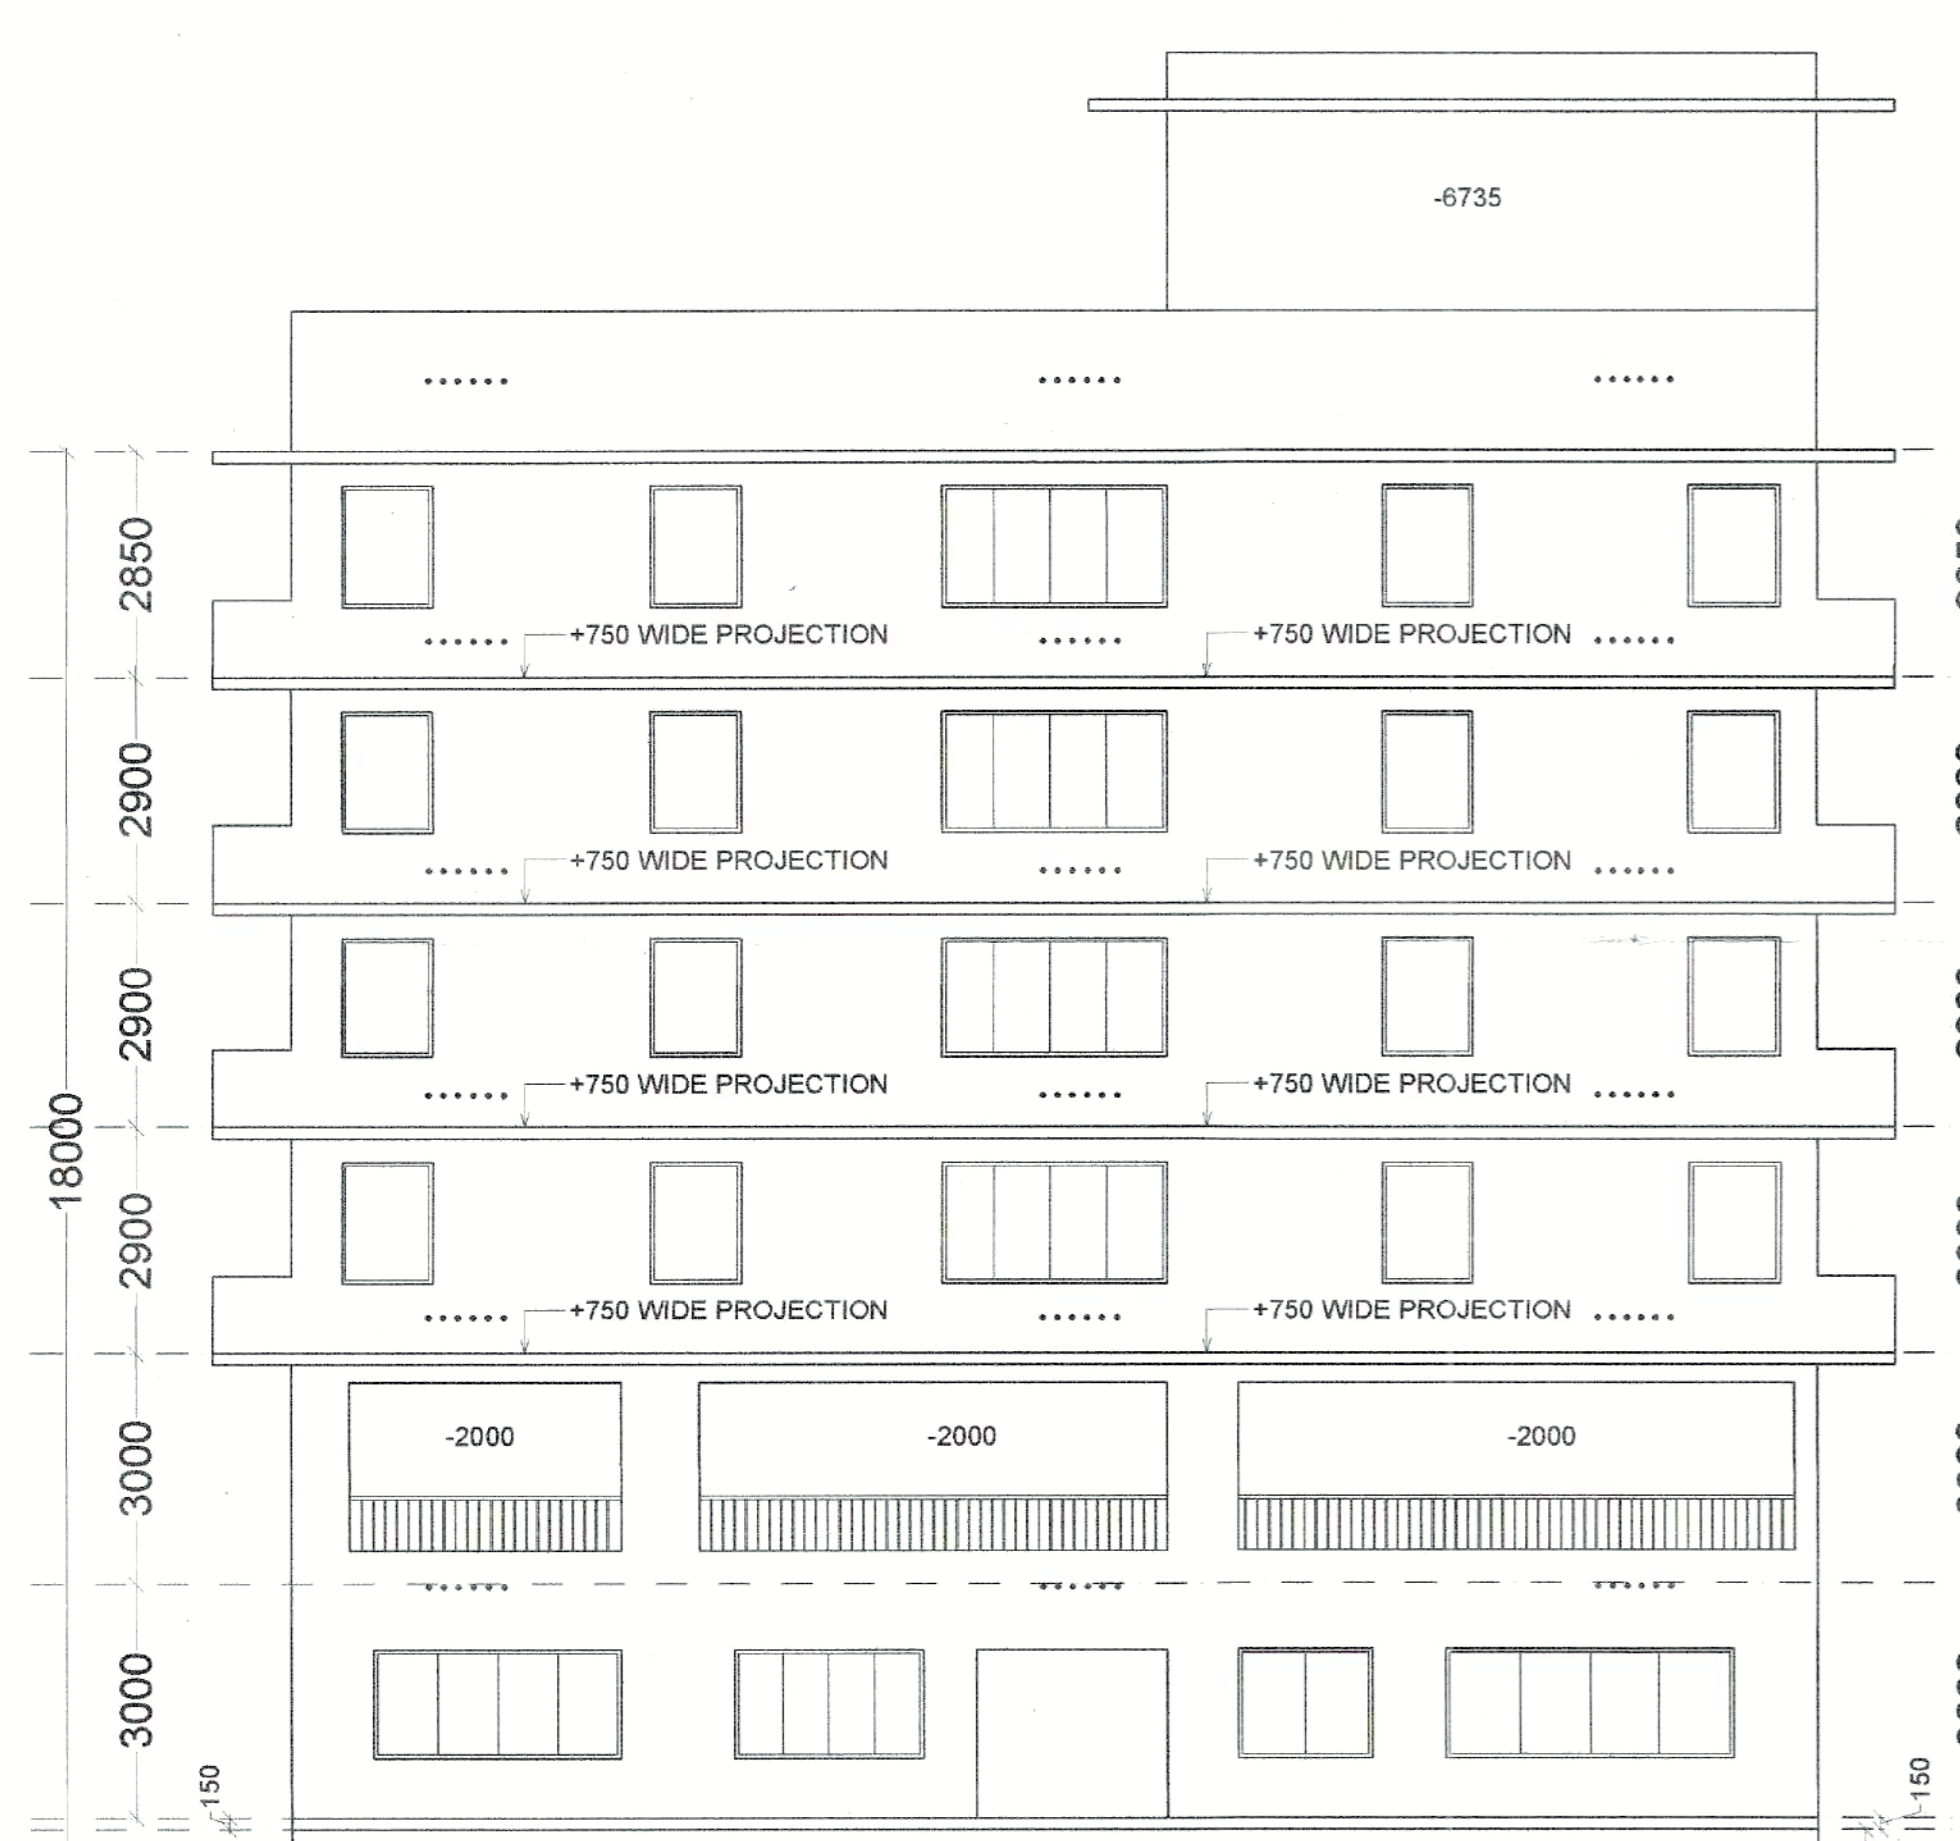

FRONT ELEVATION

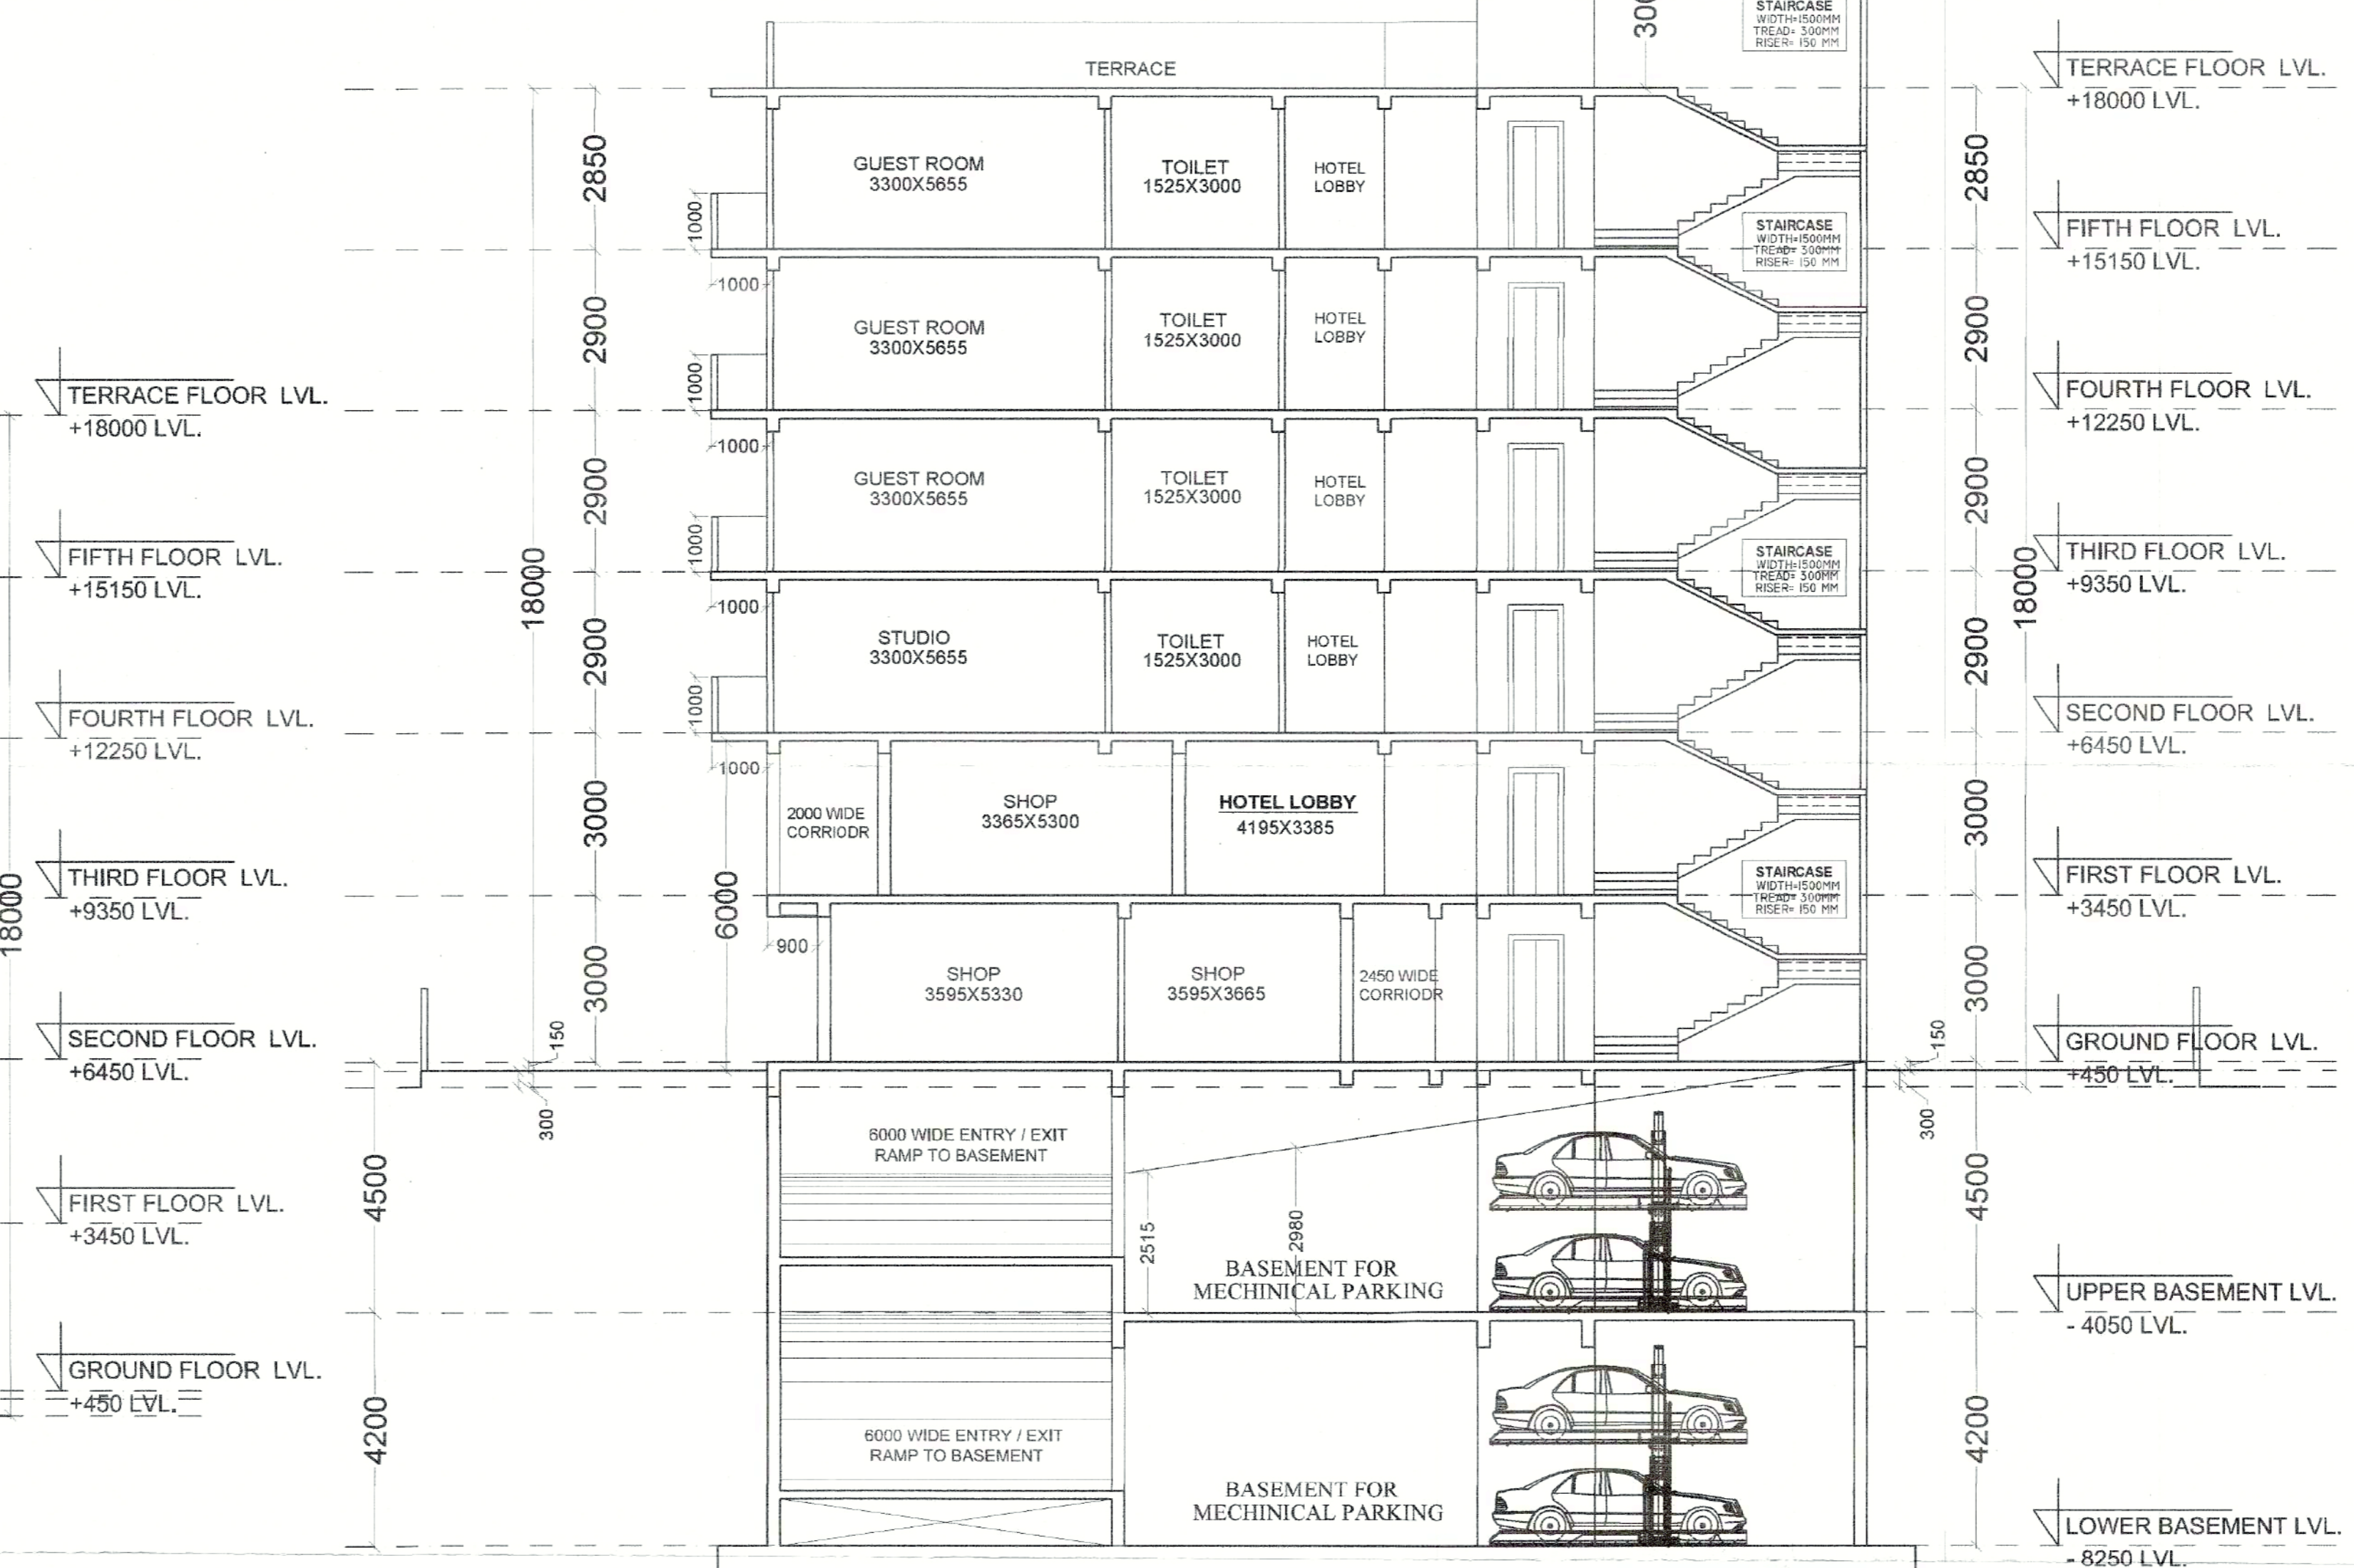

SECTION AT A-A

PROJECT:
 SUBMISSION DRAWING FOR THE
 PROPOSED HOTEL BUILDING AT
 KHASRA NO. - 1210, 1211, 1212 AT
 VILLAGE NOOR NAGAR DISTT.
 GHAZIABAD (U.P.)

OWNER:
 M/S. RADHAGOVIND TRADELINK
 PRIVATE LIMITED
 DIRECTOR:-
 Mr. H. C. GUPTA

SHEET TITLE:
 SECTION / ELEVATION

OWNER SIGN
 ARCHITECT SIGN

ARCHITECTS:
D+P ASSOCIATES
 DESIGNERS & PLANNERS
 ARCHITECTS, ENGINEERS, INTERIOR DESIGNERS, LANDSCAPE & WATER DESIGNERS.
 I-II, HIMALAYA LEGEND, F.F., NYAY KHAND-I,
 INDIRAPURAM, GHAZIABAD
 MOBILE: 98 102885 8, 9 873326241
 EMAIL: DPASSOCIATES2018@GMAIL.COM, DPARCHITECTS2018@GMAIL.COM

SCALE:
 DATE:
 DEALT:
 CHECKED:

SD-07