




ELEVATION

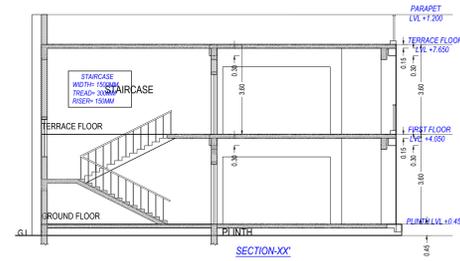

SECTION XX

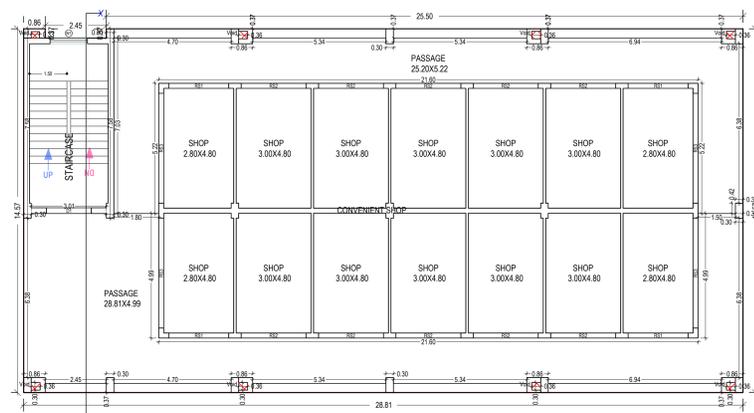

GROUND FLOOR PLAN (Proposed) (SCALE 1:100)

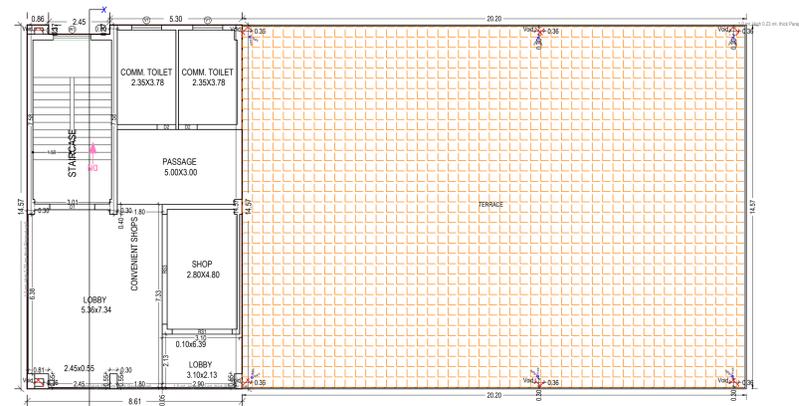

TERRACE FLOOR PLAN (Proposed) (SCALE 1:100)

Staircase Checks (Table Ba-1)

Floor Name	StairCase Name	Flight Width	Tread Width	Riser Height	Railing Ht.
GROUND FLOOR PLAN	STAIRCASE	1.50	0.300	0.150	1.00
TERRACE FLOOR PLAN	STAIRCASE	1.50	0.300	0.000	1.00

SCHEDULE OF WINDOW/VENTILATION:

BUILDING NAME	NAME	LENGTH	HEIGHT	NOS
SHOP (CONV)	V1	1.20	1.00	02
SHOP (CONV)	W1	1.50	1.50	02

SCHEDULE OF DOOR:

BUILDING NAME	NAME	LENGTH	HEIGHT	NOS
SHOP (CONV)	D1	0.75	2.10	02
SHOP (CONV)	D1	1.80	2.40	02
SHOP (CONV)	RS1	2.40	2.40	05
SHOP (CONV)	RS2	2.60	2.40	10
SHOP (CONV)	RS3	4.40	2.40	02

Building :SHOP (CONV)

Floor Name	Gross Builtup Area	Deductions From Gross BUA/Area in Sq.mt.	Total Built Up Area (Sq.mt.)	Proposed FAR Area (Sq.mt.)	Total FAR Area (Sq.mt.)	No. of Unit
Ground Floor	418.85	0.84	418.01	418.01	418.01	01
Terrace Floor	124.54	0.19	124.35	124.35	124.35	01
Total	543.40	1.03	542.36	542.36	542.36	02

UnitBUA Table for Building :SHOP (CONV)

Floor	Name	UnitBUA Type	Net UnitBUA Area	Gross UnitBUA Area	Deductions			UnitBUA Area	Deductions (Area in Sq.mt.)	Carpet Area	No. of Unit
					Shaft	Window	External Wall				
GROUND FLOOR PLAN	CONVENIENT SHOP	SHOP	418.85	418.85	0.84	418.01	0.34	4.04	413.63	01	
		Total	418.85	418.85	0.84	418.01	0.34	4.04	413.63	01	
		Total per Floor: Typical Floor = 1	418.85	418.85	0.84	418.01	0.34	4.04	413.63	01	
TERRACE FLOOR PLAN	CONVENIENT SHOPS	SHOP	124.54	124.54	0.19	124.35	0.82	4.78	118.75	01	
		Total	124.54	124.54	0.19	124.35	0.82	4.78	118.75	01	
		Total per Floor: Typical Floor = 1	124.54	124.54	0.19	124.35	0.82	4.78	118.75	01	
Total	-	-	543.39	543.39	1.03	542.36	1.17	8.82	532.38	02	

Total Plot Area: - 30659.58
 Total FAR Area: - 72900.74
 Total Coverage Area: - 8455.00
 Total BUA Area: - 109478.73

OWNER'S NAME AND SIGNATURE
 NSSN INFRA PVT LTD (SATISH SRIVASTAVA M.D. & CHAIRMAN).
 nssninfra2702019@rediffmail.com, 9935580008

ARCHITECT'S NAME AND SIGNATURE STRUCTURE ENGINEER

PUNIT SRIVASTAV
 CA9114249

Lucknow Development Authority



Building Plan Application Number

LDA/BP/23-24/0158

Sanctioned On

14 Jun 2024

Valid Till

19 Jul 2029

Approved By

Vice Chairman (Vice Chairman)

Examined By

Usman Ali Khan (Junior engineer)

Satish Kumar Yadav (Junior engineer)


Atul Sharma (Assistant Engineer)

Sanjay Jindal (Executive engineer/Town Planner)

kaushendra kumar Gautam (Chief Town Planner)

Sanjay Jindal (Executive engineer/Town Planner)

Note: - 1) This drawing is prepared as per the current prevailing Building Bye Laws.
 2) If Map sanctioned is used for purpose anything other than stated in application will lead to rejection of Map.

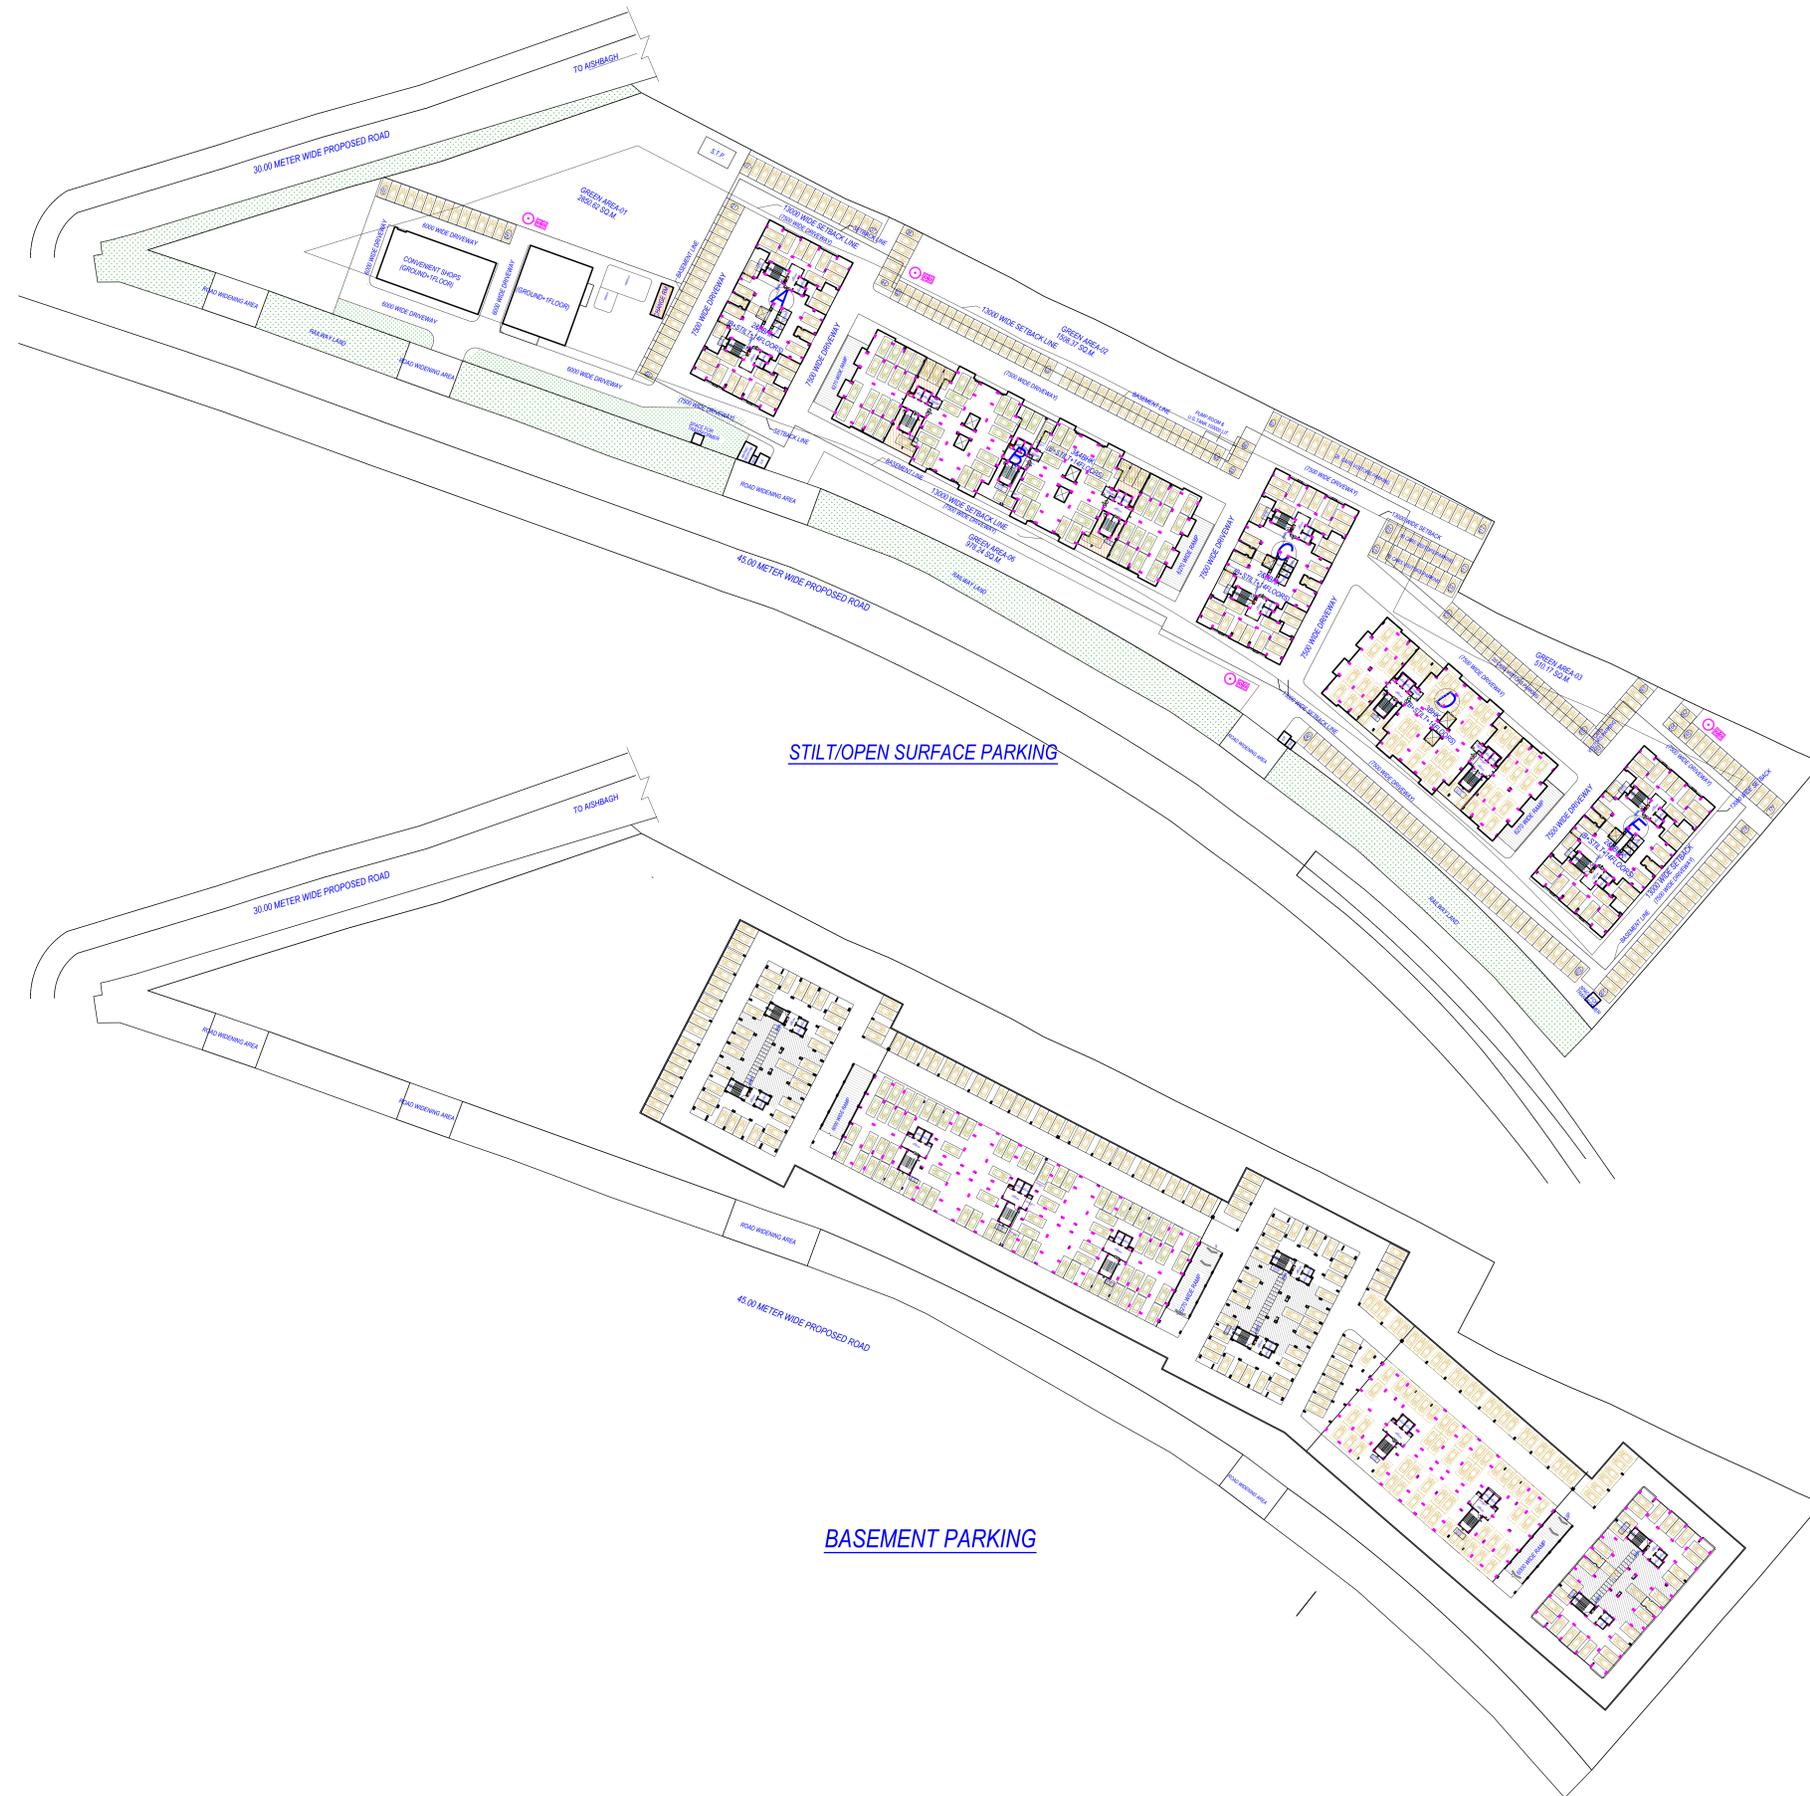

OWNER'S NAME AND SIGNATURE
NSSN INFRA PVT LTD (SATISH SRIVASTAVA M.D. & CHAIRMAN),
resnrinfra27082019@rediffmail.com, 9935580008

ARCHITECT'S NAME AND SIGNATURE STRUCTURE ENGINEER
PUNIT SRIVASTAV
CA/91114249



Building Plan Application Number
LDA/BP/23-24/0158

Sanctioned On
14 Jun 2024

Valid Till
19 Jul 2029

Approved By
Vice Chairman (Vice Chairman)

Examined By
Usman Ali Khan (Junior engineer)

Satish Kumar Yadav (Junior engineer)

Atul Sharma (Assistant Engineer)

Sanjay Jindal (Executive engineer/Town Planner)

kaushendra kumar Gautam (Chief Town Planner)

Sanjay Jindal (Executive engineer/Town Planner)

Note: - 1) This drawing is prepared as per the current prevailing Building Bye Laws.
2) If Map sanctioned is used for purpose anything other than stated in application will lead to rejection of Map.

Total Plot Area :-	30659.58	Total FAR Area :-	72900.74
Total Coverage Area :-	8455.00	Total BUA Area :-	109478.73




LANDSCAPE PLAN

Note: - 1) This drawing is prepared as per the current prevailing Building Bye Laws.
 2) If Map sanctioned is used for purpose anything other than stated in application will lead to rejection of Map.

Total Plot Area: -	30659.58	Total FAR Area: -	72900.74
Total Coverage Area: -	8455.00	Total BUA Area: -	109478.73


OWNER'S NAME AND SIGNATURE NSSN INFRA PVT. LTD. (SATISH SRIVASTAVA M.D. & CHAIRMAN) resnrinfra27082019@rediffmail.com, 9935580008	
ARCHITECT'S NAME AND SIGNATURE PUNIT SRIVASTAV CA/91114249	STRUCTURE ENGINEER
	Lucknow Development Authority
	
Building Plan Application Number LDA/SP/23-24/0158	
Sanctioned On 14 Jun 2024	
Valid Till 19 Jul 2029	
Approved By Vice Chairman (Vice Chairman)	
Examined By Usman Ali Khan (Junior engineer) Satish Kumar Yadav (Junior engineer) Atul Sharma (Assistant Engineer) Sanjay Jindal (Executive engineer/Town Planner) kaushendra kumar Gautam (Chief Town Planner)	
Sanjay Jindal (Executive engineer/Town Planner)	

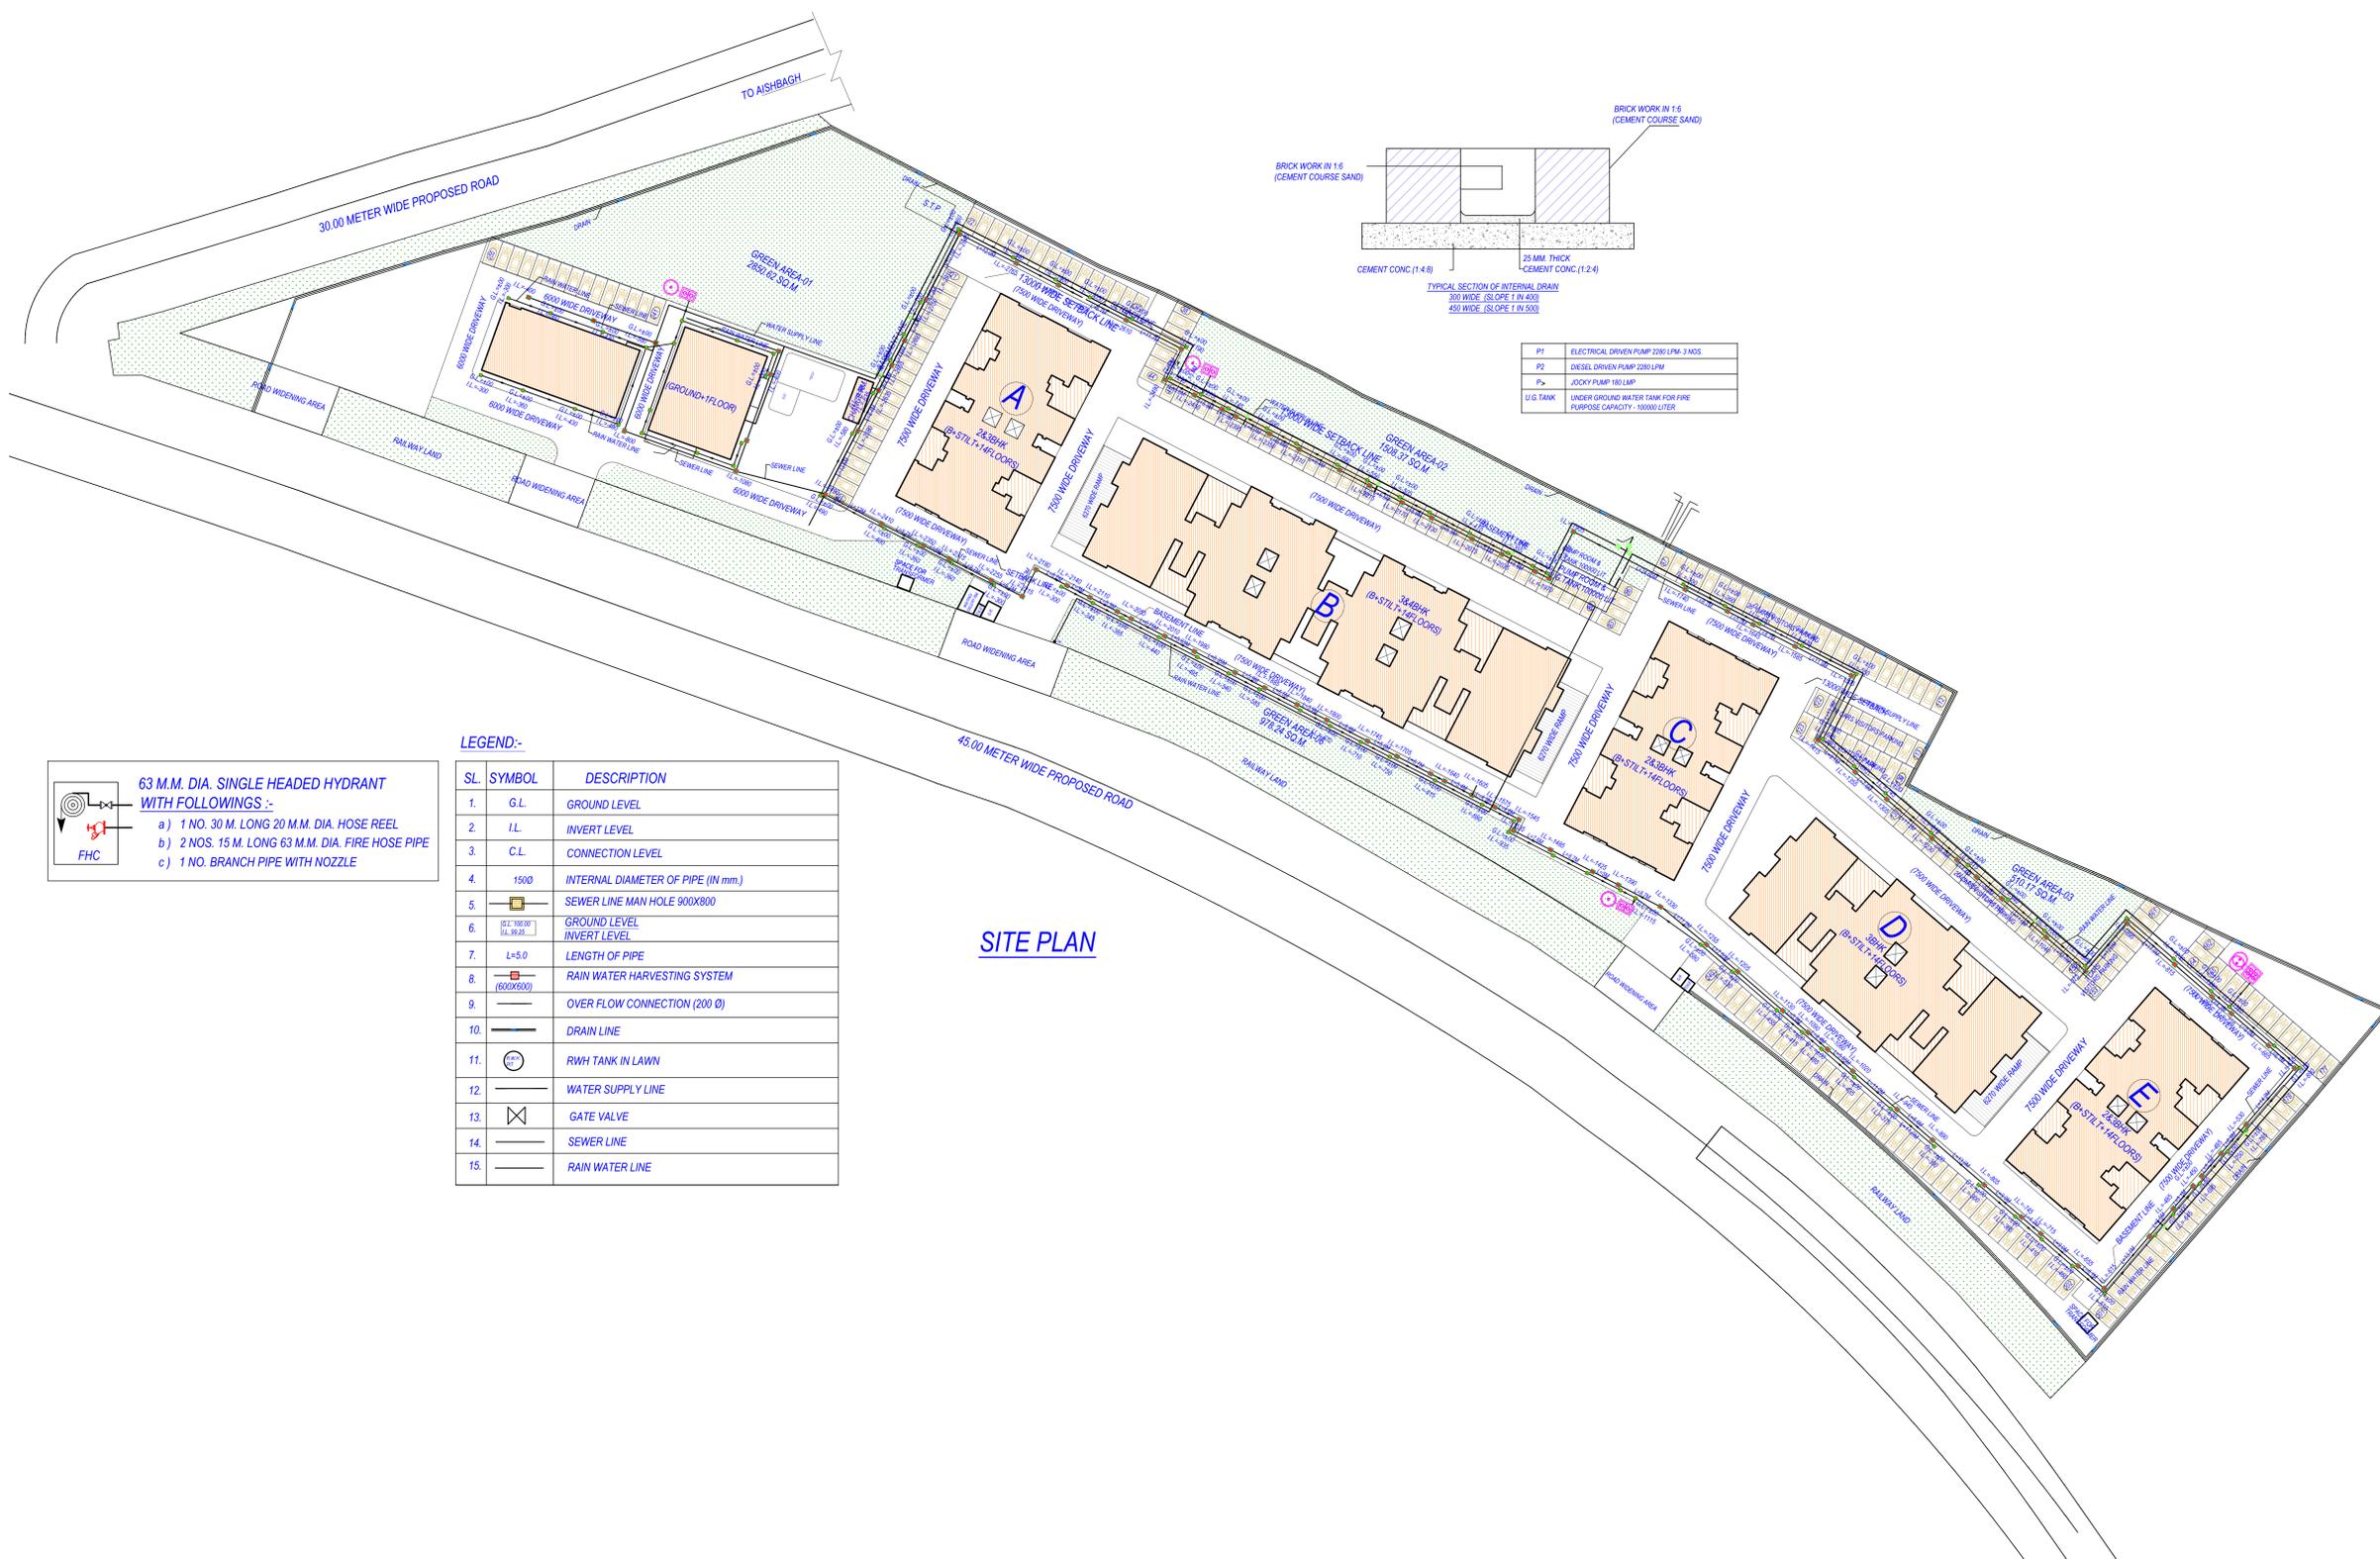

LEGEND:-

SL.	SYMBOL	DESCRIPTION
1.	G.L.	GROUND LEVEL
2.	I.L.	INVERT LEVEL
3.	C.L.	CONNECTION LEVEL
4.	1500	INTERNAL DIAMETER OF PIPE (IN mm.)
5.	[Symbol]	SEWER LINE MAN HOLE 900X800
6.	[Symbol]	GROUND LEVEL INVERT LEVEL
7.	L=5.0	LENGTH OF PIPE
8.	[Symbol]	RAIN WATER HARVESTING SYSTEM
9.	[Symbol]	OVER FLOW CONNECTION (200 Ø)
10.	[Symbol]	DRAIN LINE
11.	[Symbol]	RWH TANK IN LAWN
12.	[Symbol]	WATER SUPPLY LINE
13.	[Symbol]	GATE VALVE
14.	[Symbol]	SEWER LINE
15.	[Symbol]	RAIN WATER LINE

SITE PLAN

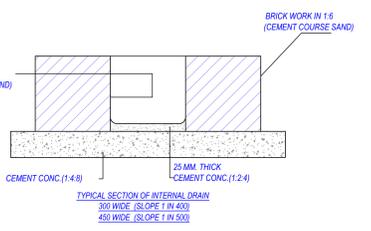

P1	ELECTRICAL DRIVEN PUMP 2200 LPM- 3 NOS
P2	DIESEL DRIVEN PUMP 2200 LPM
P3	JOCKY PUMP 180 LPM
U.G TANK	UNDER GROUND WATER TANK FOR FIRE PURPOSE CAPACITY - 10000 LITER

Note: - 1) This drawing is prepared as per the current prevailing Building Bye Laws.
 2) If Map sanctioned is used for purpose anything other than stated in application will lead to rejection of Map.

Total Plot Area :-	30659.58	Total FAR Area :-	72900.74
Total Coverage Area :-	8455.00	Total BUA Area :-	109478.73

OWNER'S NAME AND SIGNATURE
 NSSN INFRA PVT LTD (SATISH SRIVASTAVA M.D. & CHAIRMAN).
 rsnrinfra27082019@rediffmail.com, 9935580008

ARCHITECT'S NAME AND SIGNATURE STRUCTURE ENGINEER
 PUNIT SRIVASTAV
 CA/9114249

Lucknow Development Authority

QR Code

Building Plan Application Number
 LDA/SP/23-24/0158
 Sanctioned On
 14 Jun 2024
 Valid Till
 19 Jul 2029

Approved By
 Vice Chairman (Vice Chairman)

Examined By
 Usman Ali Khan (Junior engineer)
 Satish Kumar Yadav (Junior engineer)
 Atul Sharma (Assistant Engineer)
 Sanjay Jindal (Executive engineer/Town Planner)
 Kaushendra kumar Gautam (Chief Town Planner)
 Sanjay Jindal (Executive engineer/Town Planner)