





GROUND FLOOR PLAN
(SCALE 1:100)

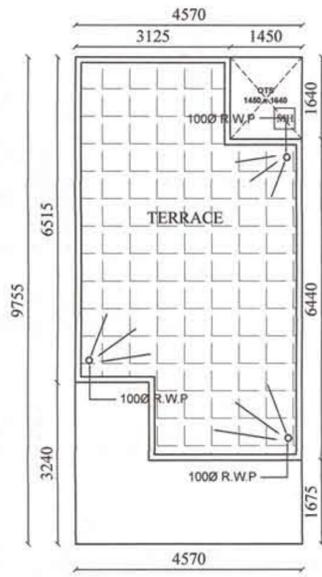


TERRACE PLAN
(SCALE 1:100)




SITE PLAN
(SCALE 1:200)

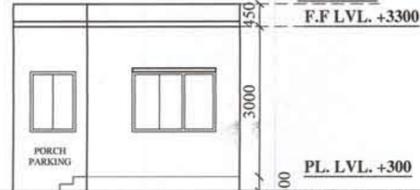


FRONT ELEVATION
(SCALE 1:100)

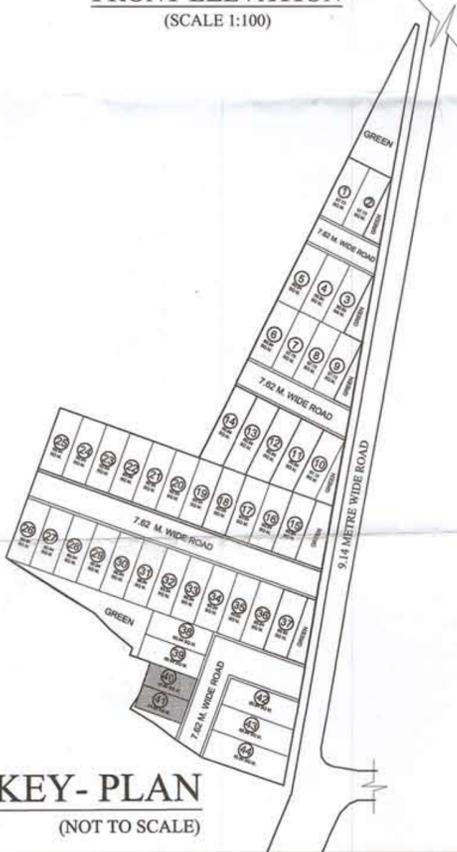


KEY- PLAN
(NOT TO SCALE)

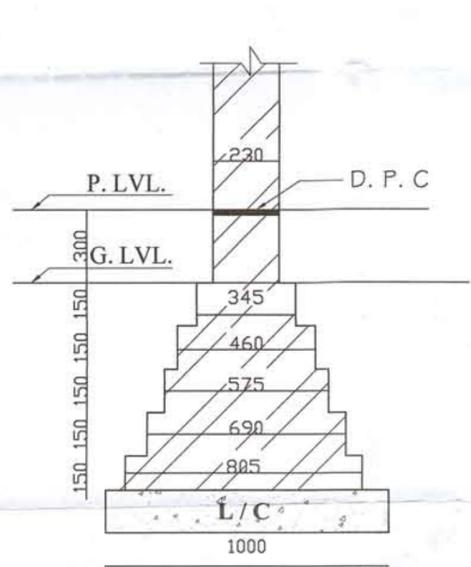


230 TH FOUNDATION 115 TH. BOUNDARY WALL
NOT TO SCALE

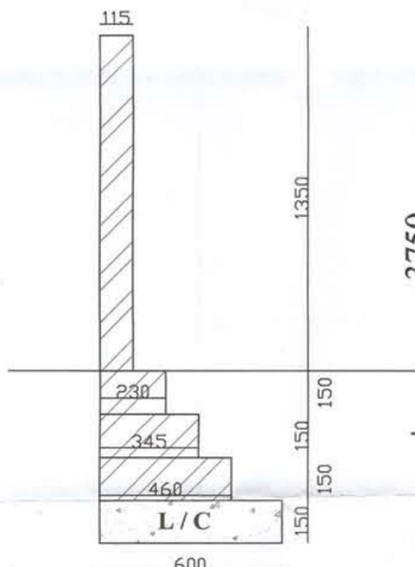


230 TH FOUNDATION 115 TH. BOUNDARY WALL
NOT TO SCALE

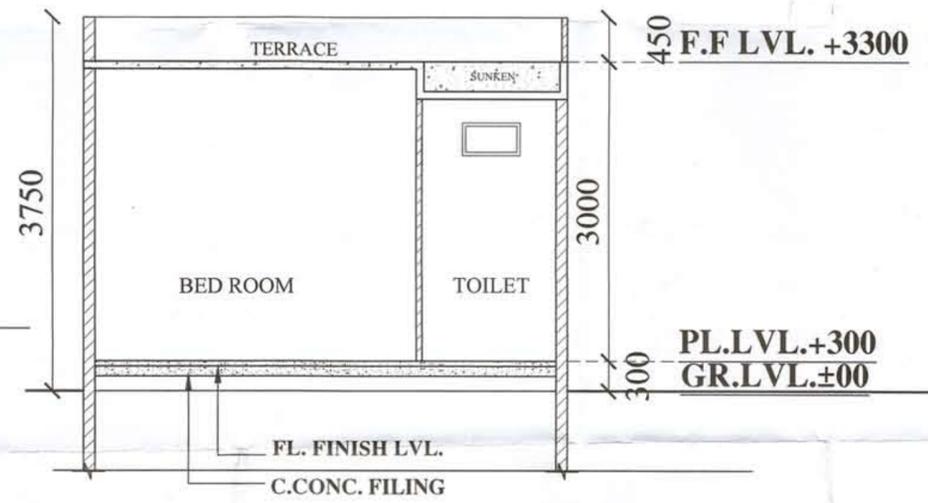


SECTION AT - AA'
(SCALE - 1:50)

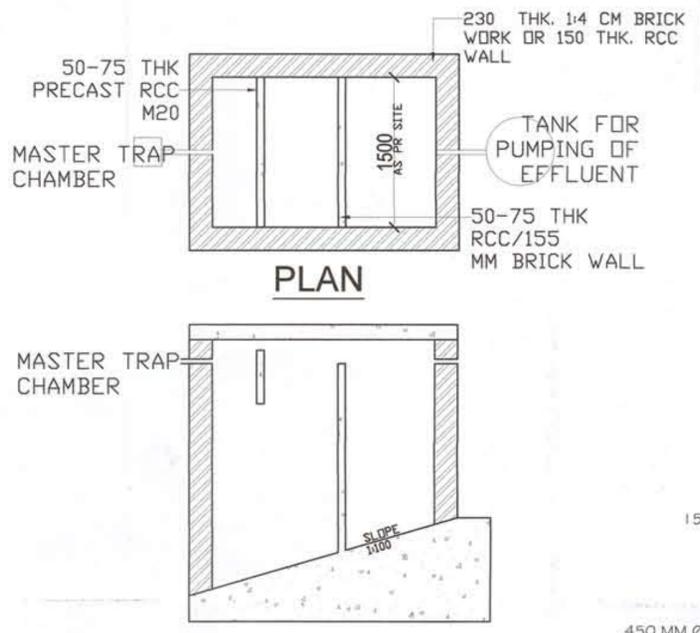

SECTION
SEPTIC TANK DETAIL

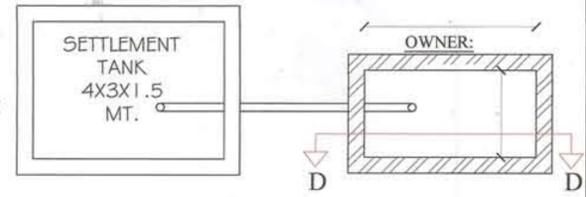

PLAN OF RAIN WATER HARVESTING CHAMBER

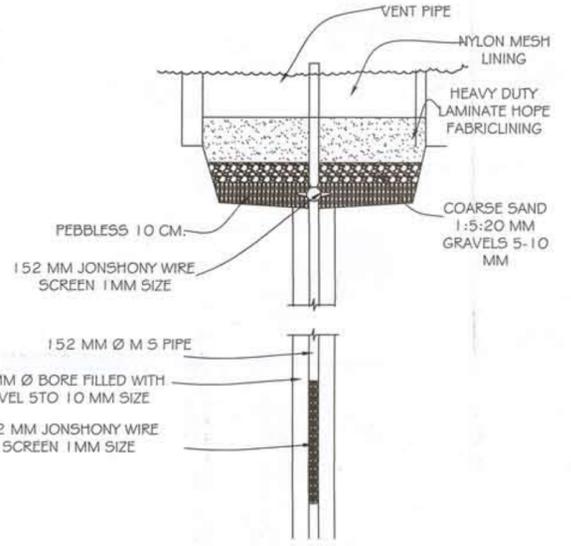

SECTION D- D

PROPOSED RESIDENCE FOR-
PROPOSED PARADISE VILLA (LIG) FOR RUDRAKSH DEVELOPERS PVT. LTD. VILL- BASAHA, TAHSIL - BAKSHI KA TALAB, DISTT- LUCKNOW . KHASRA NO. 490

AREA STATEMENT

S.No.	DESCRIPTION	AREA (SQ.M.)
1.	TOTAL PLOT AREA.	44.58
2.	COVERED AREA ON GR. FLOOR	32.23
5.	OPEN AREA ON GROUND FLOOR	12.35
6.	TOTAL COVERED AREA	32.23
7.	ACHIEVED GROUND COVERAGE (72.29%)	32.23

TOTAL NO. OF UNIT (4.87 x 9.75) = 02 UNIT
(UNIT NO - 40 - 41)
ONE UNIT COVERED AREA (4.87 x 9.75) = 32.40 SQ.M.
TOTAL UNIT COVERED AREA = 32.40 X 2 = 64.80 SQ.M.

SCHEDULE OF OPENINGS.

S.No.	TYPE	SIZE	CILL	LINTEL
1.	D1	1000X2100	-	2100
2.	D2	750X2100	-	2100
3.	W	1693X1200	900	2100
4.	W1	1200X1050	1050	2100
5.	DW	1410X2100		2100
7.	V	600X300	2100	2400

DWG TITLE :-
SUBMISSION DRAWING

SCALE :- AS SHOWN
NORTH:- N

OWNER:-
Soujit

ARCHITECT:-
Ravi Kumar
Ar. Ravi Kumar
122 दिनांक 18/11/2024

आपूर्ति पत्र सं. 122 दिनांक 18/11/24
प्रतिबंधों के अधीन लीकृत
अपर मंजूरी अधिकारी अथवा
जिला पंचायत लखनऊ