




GROUND FLOOR PLAN
(SCALE 1:100)

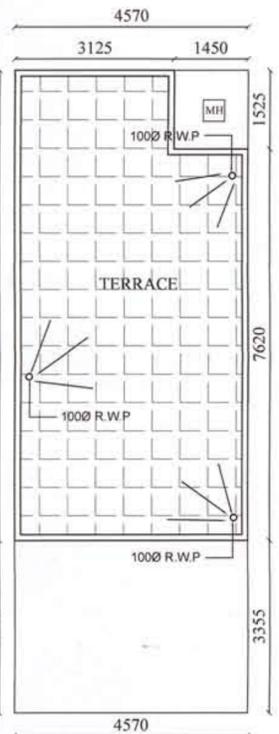


TERRACE PLAN
(SCALE 1:100)

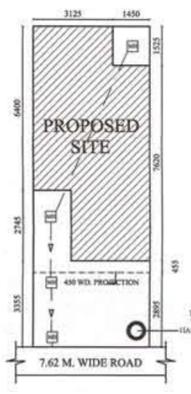


SITE PLAN
(SCALE 1:200)

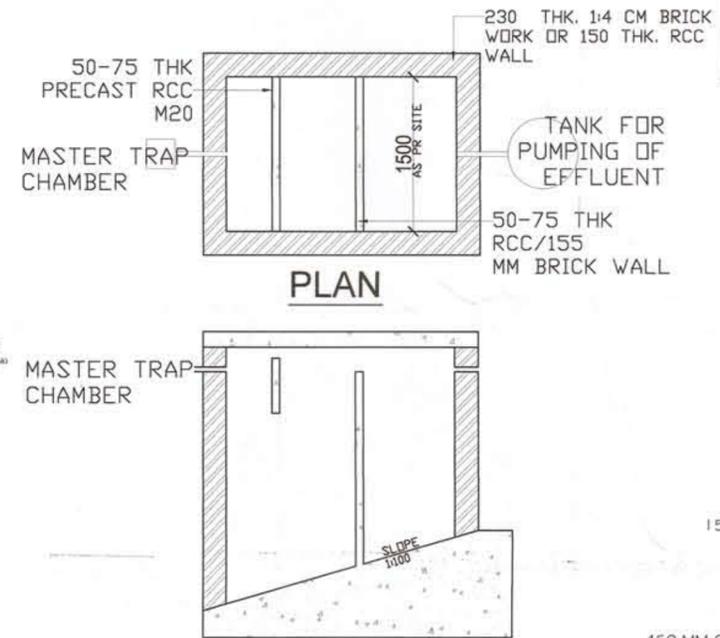


SECTION SEPTIC TANK DETAIL

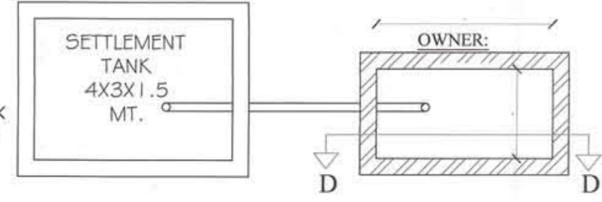


PLAN OF RAIN WATER HARVESTING CHAMBER

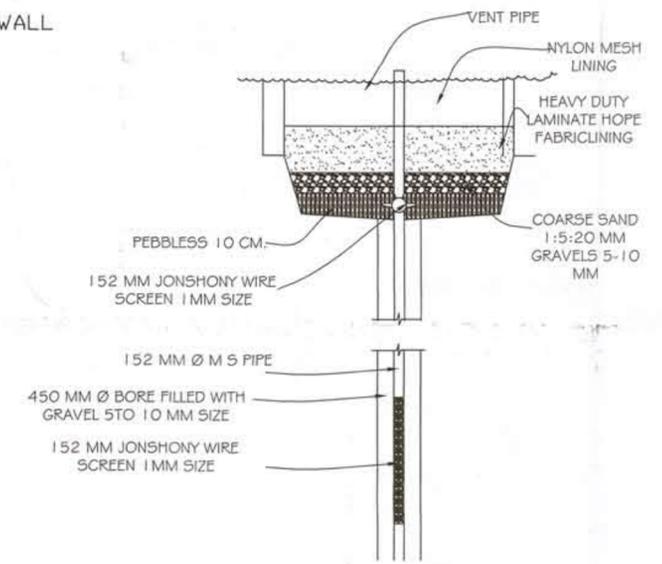


SECTION D-D

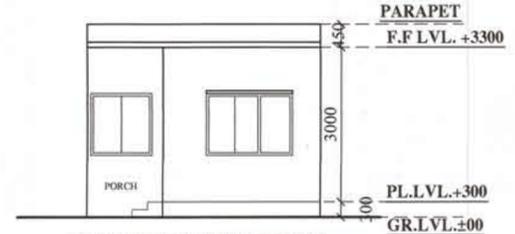


FRONT ELEVATION
(SCALE 1:100)

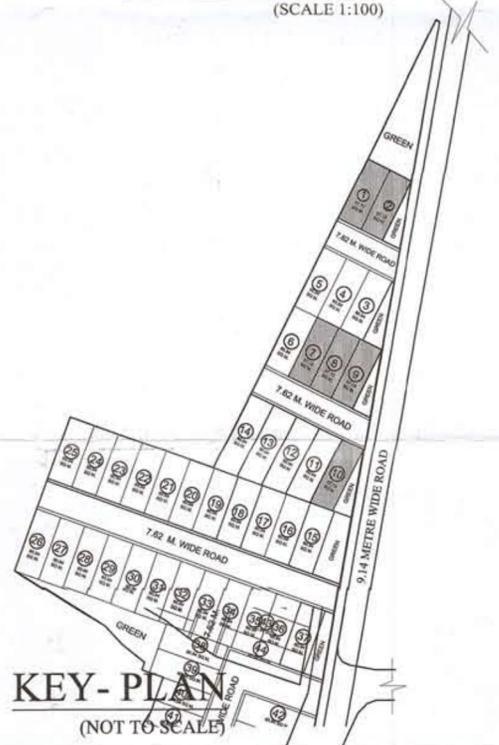


KEY-PLAN
(NOT TO SCALE)

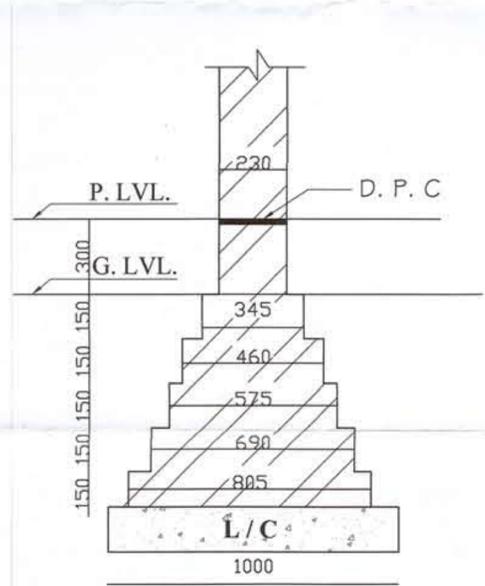

230 TH FOUNDATION 115 TH. BOUNDARY WALL NOT TO SCALE

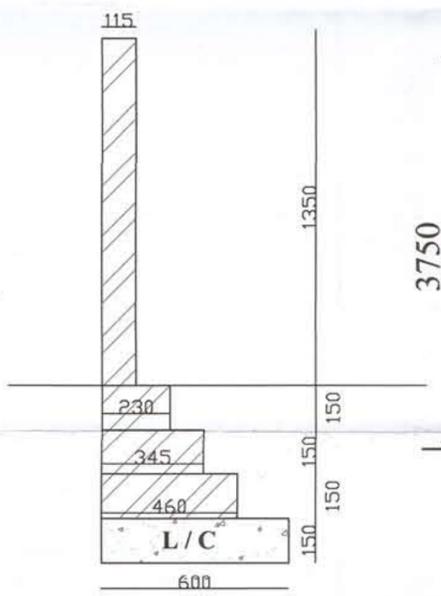

115 TH. BOUNDARY WALL NOT TO SCALE

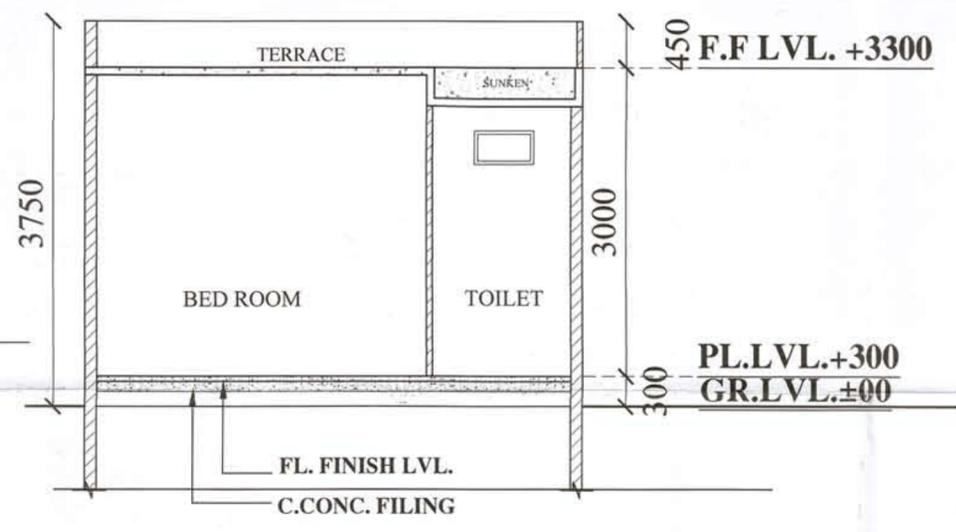

SECTION AT - AA' (SCALE - 1:50)

PROPOSED RESIDENCE FOR-
PROPOSED PARADISE VILLA (LIG) FOR RUDRAKSH DEVELOPERS PVT. LTD. VILL- BASAHA, TAHSIL - BAKSHI KA TALAB, DISTT- LUCKNOW, KHASRA NO. 490

AREA STATEMENT

S.No.	DESCRIPTION	AREA (SQ.M.)
1.	TOTAL PLOT AREA.	57.13
2.	COVERED AREA ON GR. FLOOR	39.59
5.	OPEN AREA ON GROUND FLOOR	17.54
6.	TOTAL COVERED AREA	39.59
7.	ACHIEVED GROUND COVERAGE (69.29%)	39.59

TOTAL NO. OF UNIT (4.57 x 12.49) = 6 UNIT
(UNIT NO - 1-2, 7-10)
ONE UNIT COVERED AREA (4.57 x 12.49) = 39.59 SQ.M.
TOTAL UNIT COVERED AREA = 39.59 X 6 = 237.54 SQ.M.

SCHEDULE OF OPENINGS.

S.No.	TYPE	SIZE	CILL	LINTEL
1.	D1	1000X2100	-	2100
2.	D2	750X2100	-	2100
3.	W	1800X1200	900	2100
4.	W1	1200X1050	1050	2100
5.	DW	1295X2100	-	2100
7.	V	600X300	2100	2400

DWG TITLE :-
SUBMISSION DRAWING

SCALE :- AS SHOWN
NORTH:-

OWNER:-
Signature

ARCHITECT:- *Signature*
12.2
प्रतिबन्धों के अधीन स्वीकृत
अवर अधीनता अभियन्ता अवर मुख्य अधिकारी अखण्ड जिला पंचायत लखनऊ