

TOTAL PLOT AREA	30000	SQMT.
PERMISSIBLE F.A.R.	4	45000
GRAND TOTAL F.A.R.	41600	SQMT.
PERMISSIBLE SERVICES AREA (5% OF F.A.R.)	15	6300
PERMISSIBLE GROUND COVERAGE (@40% OF PLOT AREA)	80	6300
GRAND TOTAL GROUND COVERAGE	41600	SQMT.
PERMISSIBLE TOTAL F.A.R. + SERVICES	45760	SQMT.
REQUIRED PARKING 1 E.CS per 50 SQMT. OF P.A.R.	882	ECS.
PERMISSIBLE GREEN AREA 25% OF OPEN AREA	1560.017	ECS.

FLOOR	TOTAL AREA	COVERED AREA	NET F.A.R.	PERMISSIBLE F.A.R.	NON F.A.R.
GROUND FLOOR	857.566	841.038	8.576	8.576	1715.132
1ST FLOOR	740.324	724.816	7.403	7.403	1480.648
2ND FLOOR	407.33	391.792	4.073	4.073	814.66
3RD FLOOR	407.33	391.792	4.073	4.073	814.66
Amit Varma Digitally signed by Amit Varma
 Date: 2025.04.23 18:14:47
 +05'30'

Sudheer Kumar Digitally signed by Sudheer Kumar
 Date: 2025.04.24 14:07:51
 +05'30'

LAL SINGH Digitally signed by LAL SINGH
 Date: 2025.04.24 12:45:47
 +05'30'

TOTAL GROUND COVERAGE	41600	SQMT.
TOTAL GROUND FLOOR ENVELOPE AREA-GUARD ROOM + WATER ROOM RESERVE BAL.	41600	SQMT.
PARKING STATEMENT	682.282	379 E.CS
REQUIRED PARKING	882	ECS.
COVERED AREA @ 1 E.CS / 10 SQMT.	8820	SQMT.
TOTAL F.A.R. @ 40% SQMT.	1560.017	ECS.

PROPOSED PARKING	682.282	379 E.CS
OWNER-GROUND FLOOR PROVIDED PARKING-107	107	ECS.
1ST BASEMENT PROVIDED PARKING-682.282	682.282	379 E.CS
2ND BASEMENT PROVIDED PARKING-100	100	ECS.
TOTAL AREA	882	ECS.
OPEN AREA	1560.017	ECS.
TOTAL PLOT AREA - GROUND COVERAGE	41600	SQMT.
PERMISSIBLE GREEN AREA (25% OF OPEN AREA) - LAND @ 25% (1560.017) SQMT.	390.004	SQMT.
PROPOSED GREEN AREA	1560.017	SQMT.
PERMISSIBLE TREE PLANTATION	1560.017	SQMT.
PROPOSED TREE	1560.017	SQMT.

KALPNA GUPTA Digitally signed by KALPNA GUPTA
 Date: 2025.04.23 16:12:50
 +05'30'




ARCHITECTS SIGN Registered by RAJAN GANDESI
 Date: 2025.04.24 14:07:51
 ARCHITECT License No. 1254
 LIC. NO. CA/8/13852

STRUCTURAL CONSULTANT


PROJECT
 PROPOSED PLAN FOR NIRALA GATEWAY
 C-7 SECTOR - 12
 GREATER NOIDA WEST
 FOR M/S PARTH BUILTECH PVT.LTD

DRAWING TITLE
 SITE PLAN

Scale: 1:200
 SHEET NO. DRG. NO. 01
 JOB NO.

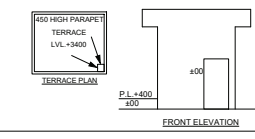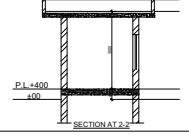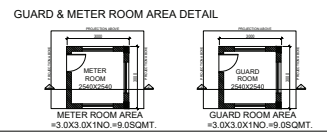

LEENU SAHGAL Digitally signed by LEENU SAHGAL
 Date: 2025.04.29 12:48:44
 +05'30'

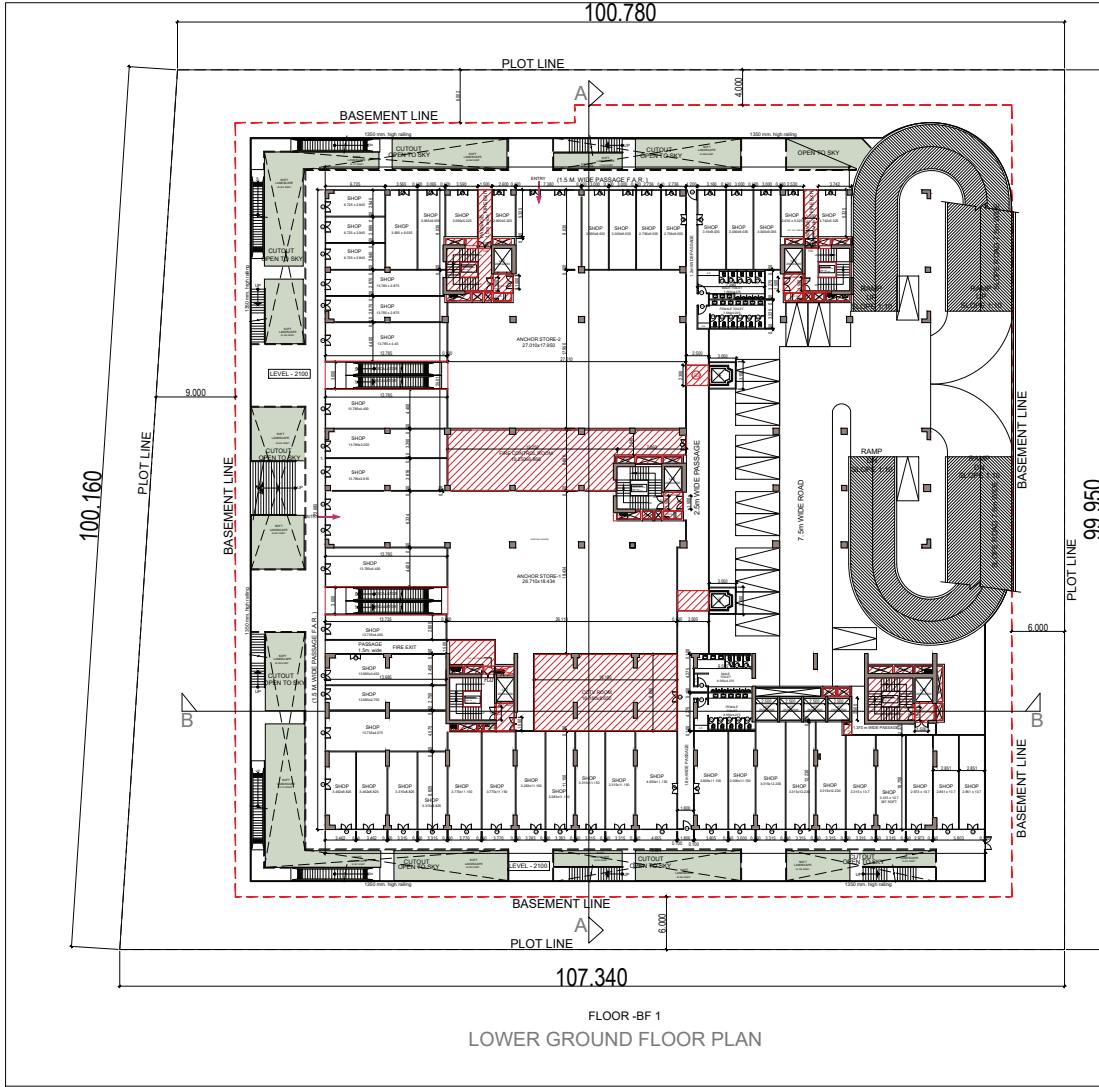

LEENU SAHGAL Digitally signed by LEENU SAHGAL Date: 2025.04.29 12:49:52 +05'30'

DOOR AND WINDOW SCHEDULE

NO.	TYPE	DESCRIPTION	QTY	REMARKS
1	DOOR	1.5 M WIDE PASSAGE	1	
2	DOOR	2.5 M WIDE PASSAGE	1	
3	DOOR	7.5 M WIDE ROAD	1	
4	DOOR
5	DOOR
Sudheer Kumar Digitally signed by Sudheer Kumar Date: 2025.04.24 14:08:10 +05'30'

LAL SINGH Digitally signed by LAL SINGH Date: 2025.04.24 12:45:58 +05'30'

Amit Varma Digitally signed by Amit Varma Date: 2025.04.23 18:13:41 +05'30'

SUBMISSION DRAWING

OWNER'S SIGN: Digitally signed by KALPNA GUPTA Date: 2025.04.23 16:13:39 +05'30'

ARCHITECT'S SIGN: Digitally signed by RAJESH KUMAR Date: 2025.04.23 16:13:39 +05'30'

STRUCTURAL CONSULTANT: [Blank]

PROJECT: PROPOSED PLAN FOR NIRALA GATEWAY G-7 SECTOR - 12 GREATER NOIDA WEST FOR M/S.PARTH BULTECH PVT.LTD

WORKING TITLE: LOWER GROUND PLAN

Scale: 1:200

Date: [Blank]

SHEET NO. 02

JOB NO. [Blank]

24.0 M WIDE ROAD
100.780

ROAD
100.160

ROAD
107.340



EXIT



DOOR AND WINDOW SCHEDULE

Sl. No.	Room	Door	Window
1	SHOP	1	1
2	SHOP	1	1
LEENU SAHGAL
Digitally signed by LEENU SAHGAL
Date: 2025.04.29 12:51:13 +05'30'

Sudheer Kumar
Digitally signed by Sudheer Kumar
Date: 2025.04.24 14:08:40 +05'30'

OTHER PROPERTY
PLOT NO = C-8
05.66

LAL SINGH
Digitally signed by LAL SINGH
Date: 2025.04.24 12:46:26 +05'30'

Amit Varma
Digitally signed by Amit Varma
Date: 2025.04.23 18:17:24 +05'30'

SUBMISSION DRAWING
OWNER'S SIGN: Digitally signed by KALPNA GUPTA
Date: 2025.04.23 16:15:09 +05'30'

ARCHITECT'S SIGN: Digitally signed by RAHUL GUPTA
Date: 2025.04.23 16:15:09 +05'30'


STRUCTURAL CONSULTANT

PROJECT: PROPOSED PLAN FOR NIRALA GATEWAY (C-7) SECTOR - 12 GREATER NOIDA WEST FOR M/S PARTH BUILTECH PVT.LTD

GROUND FLOOR PLAN

Scale	1:200
Date	
SHEET NO.	DRG. NO.
JOB NO.	04

BASEMENT ENTRY
LEVEL: 1.00

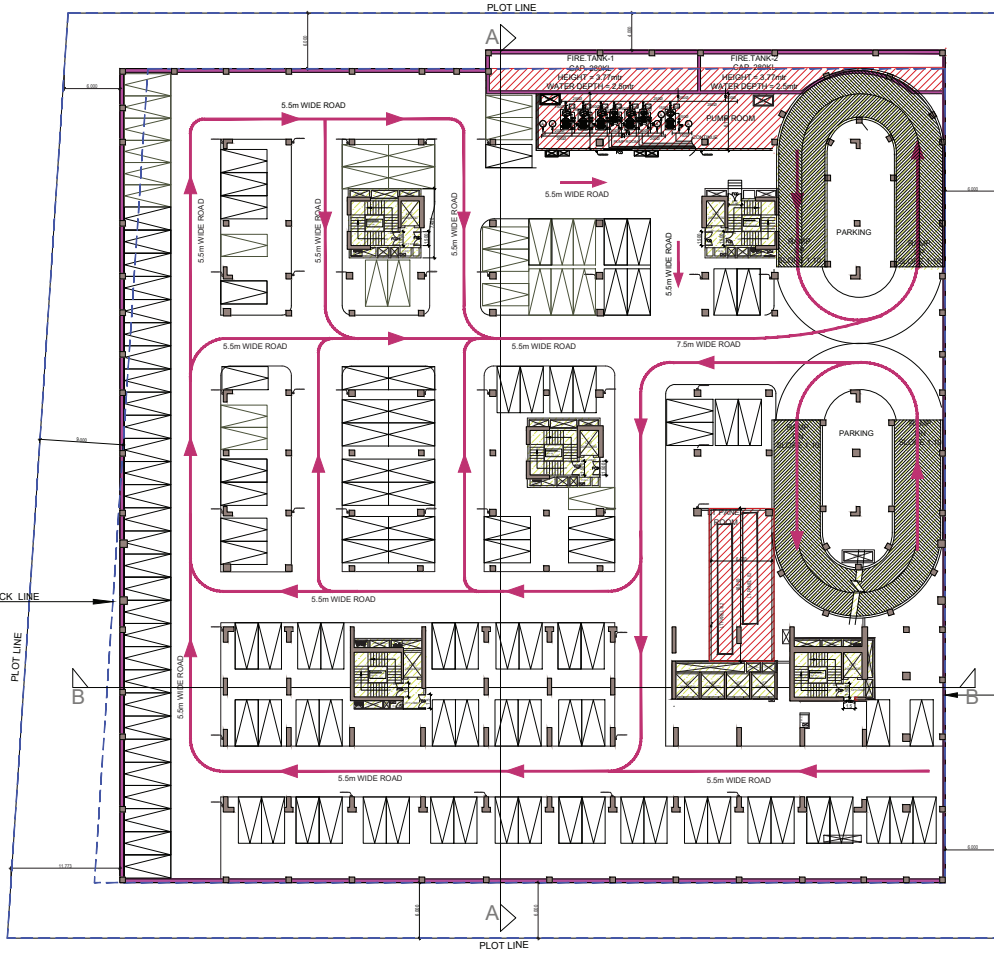

1ST. BASEMENT PLAN

SCHEDULE OF PUMPS AND EQUIPMENTS			
DES.NO.	DESCRIPTION	CAPACITY	NO. OF PUMP
F1	DIESEL ENGINE PUMP	2850 lpm@85MT head	2. NO.
F2	FIRE HYDRANT PUMP	2850 lpm@85MT head	1. NO.
F3	FIRE JOKEY PUMP	180 lpm@85MT head	1. NO.
F4	SPRINKLER PUMP	2850 lpm@85MT head	1. NO.
F5	SPRINKLER JOKEY PUMP	180 lpm@85MT head	1. NO.
F6	CURTAIN PUMP	2250 lpm@85MT head	1. NO.

DOOR WINDOW SCHEDULE			
NO.	DOOR	WINDOW	REMARKS
1	1000x2000	1000x1500	DOOR
2	1000x2000	1000x1500	DOOR
Date: 2025.04.30 18:39:41 +05'30'

Sudheer Kumar
Digitally signed by Sudheer Kumar
Date: 2025.04.24 14:16:39 +05'30'

LAL SINGH
Digitally signed by LAL SINGH
Date: 2025.04.24 12:52:05 +05'30'

Amit Varma
Digitally signed by Amit Varma
Date: 2025.04.23 18:33:50 +05'30'


SUBMISSION DRAWING
OWNERS SIGN: Digitally signed by KALPNA GUPTA
Date: 2025.04.23 16:27:35 +05'30'

ARCHITECTS SIGN: Digitally signed by RAJESH GUPTA
Date: 2025.04.23 16:27:35 +05'30'

STRUCTURAL CONSULTANT

PROJECT: PROPOSED PLAN FOR NRALA GATEWAY
G-3 SECTOR - 13
GREATER NOIDA WEST
FOR M/S PARTH BULTECH PVT.LTD

Scale	1:200
Date	
SHEET NO.	DRG. NO.
JOB NO.	21

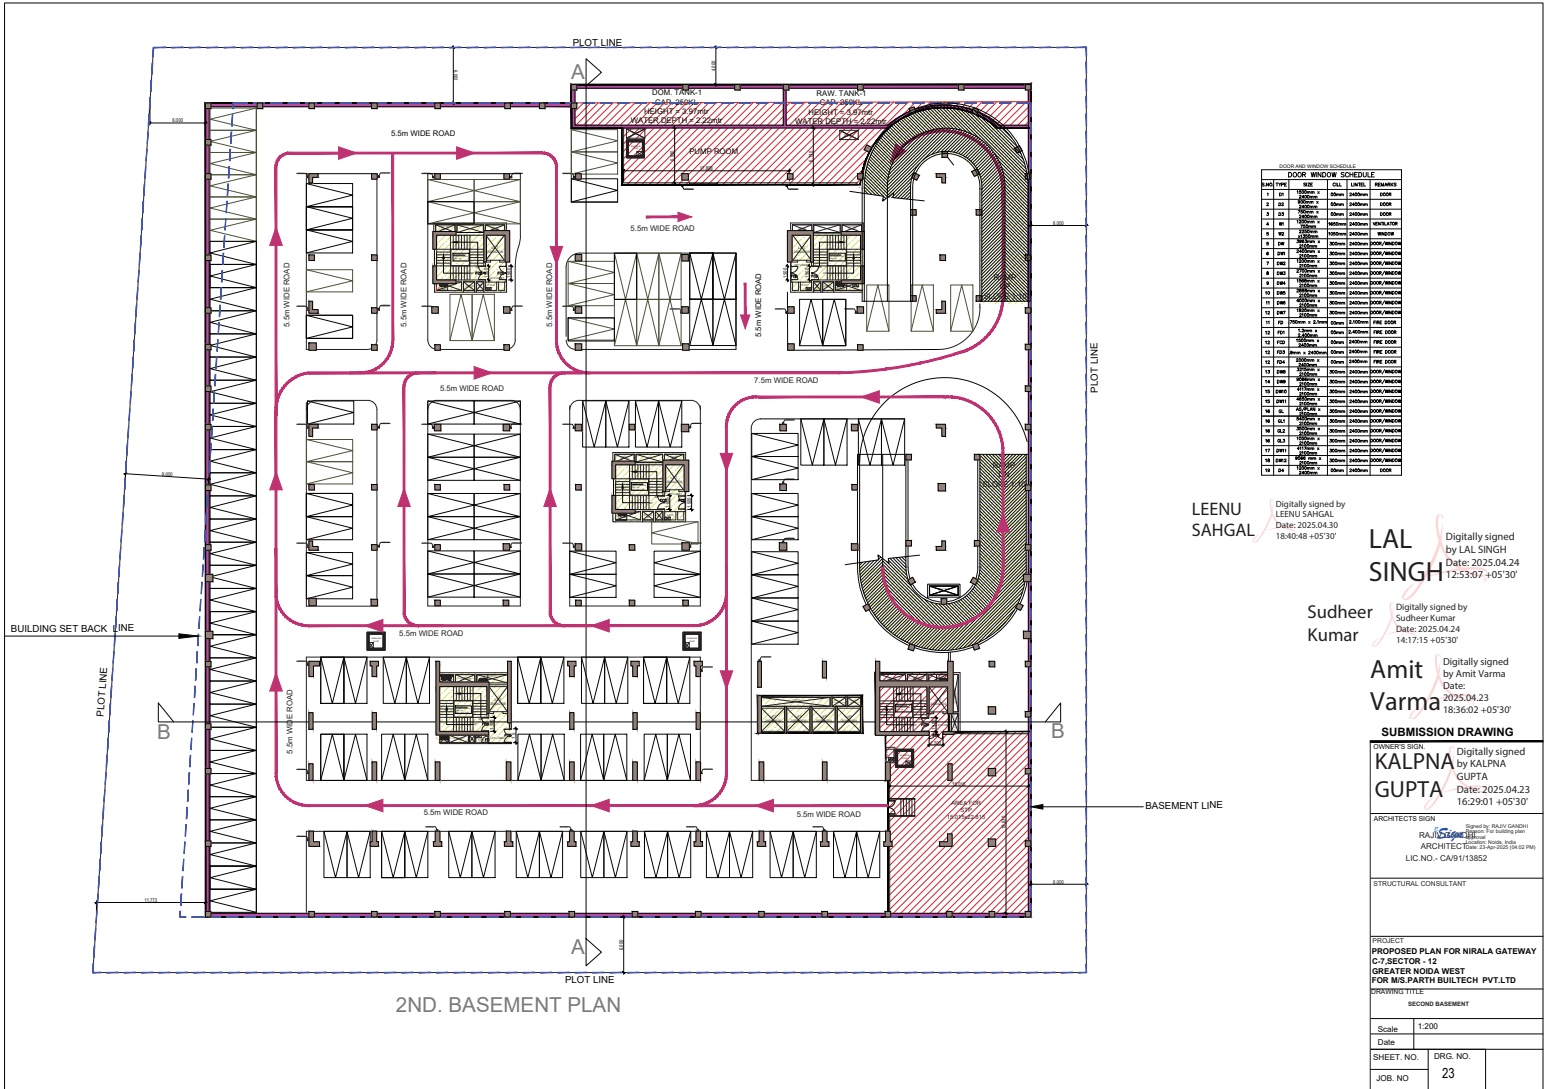

DOOR WINDOW SCHEDULE

Sl. No.	TYPE	SIZE	QTY	UNIT	REMARKS
1	DR	2100x1200	1	nos	DOOR
2	DR	2100x1200	1	nos	DOOR
LEENU SAHGAL Digitally signed by LEENU SAHGAL Date: 2025.04.30 18:40:48 +05'30'

LAL SINGH Digitally signed by LAL SINGH Date: 2025.04.30 12:53:07 +05'30'

Sudheer Kumar Digitally signed by Sudheer Kumar Date: 2025.04.24 14:17:15 +05'30'

Amit Varma Digitally signed by Amit Varma Date: 2025.04.23 18:36:02 +05'30'

SUBMISSION DRAWING

OWNERS SIGN Digitally signed by KALPNA GUPTA Date: 2025.04.23 16:29:01 +05'30'

ARCHITECTS SIGN Digitally signed by RAJESH GUPTA Date: 2025.04.23 16:29:01 +05'30'

STRUCTURAL CONSULTANT

PROJECT PROPOSED PLAN FOR NIRALA GATEWAY C-1 SECTOR - 12 GREATER NOIDA WEST FOR M/S.PARTH BUILTECH PVT.LTD

SECOND BASEMENT	
Scale	1:200
Date	
SHEET NO.	DRG. NO.
JOB NO.	23