
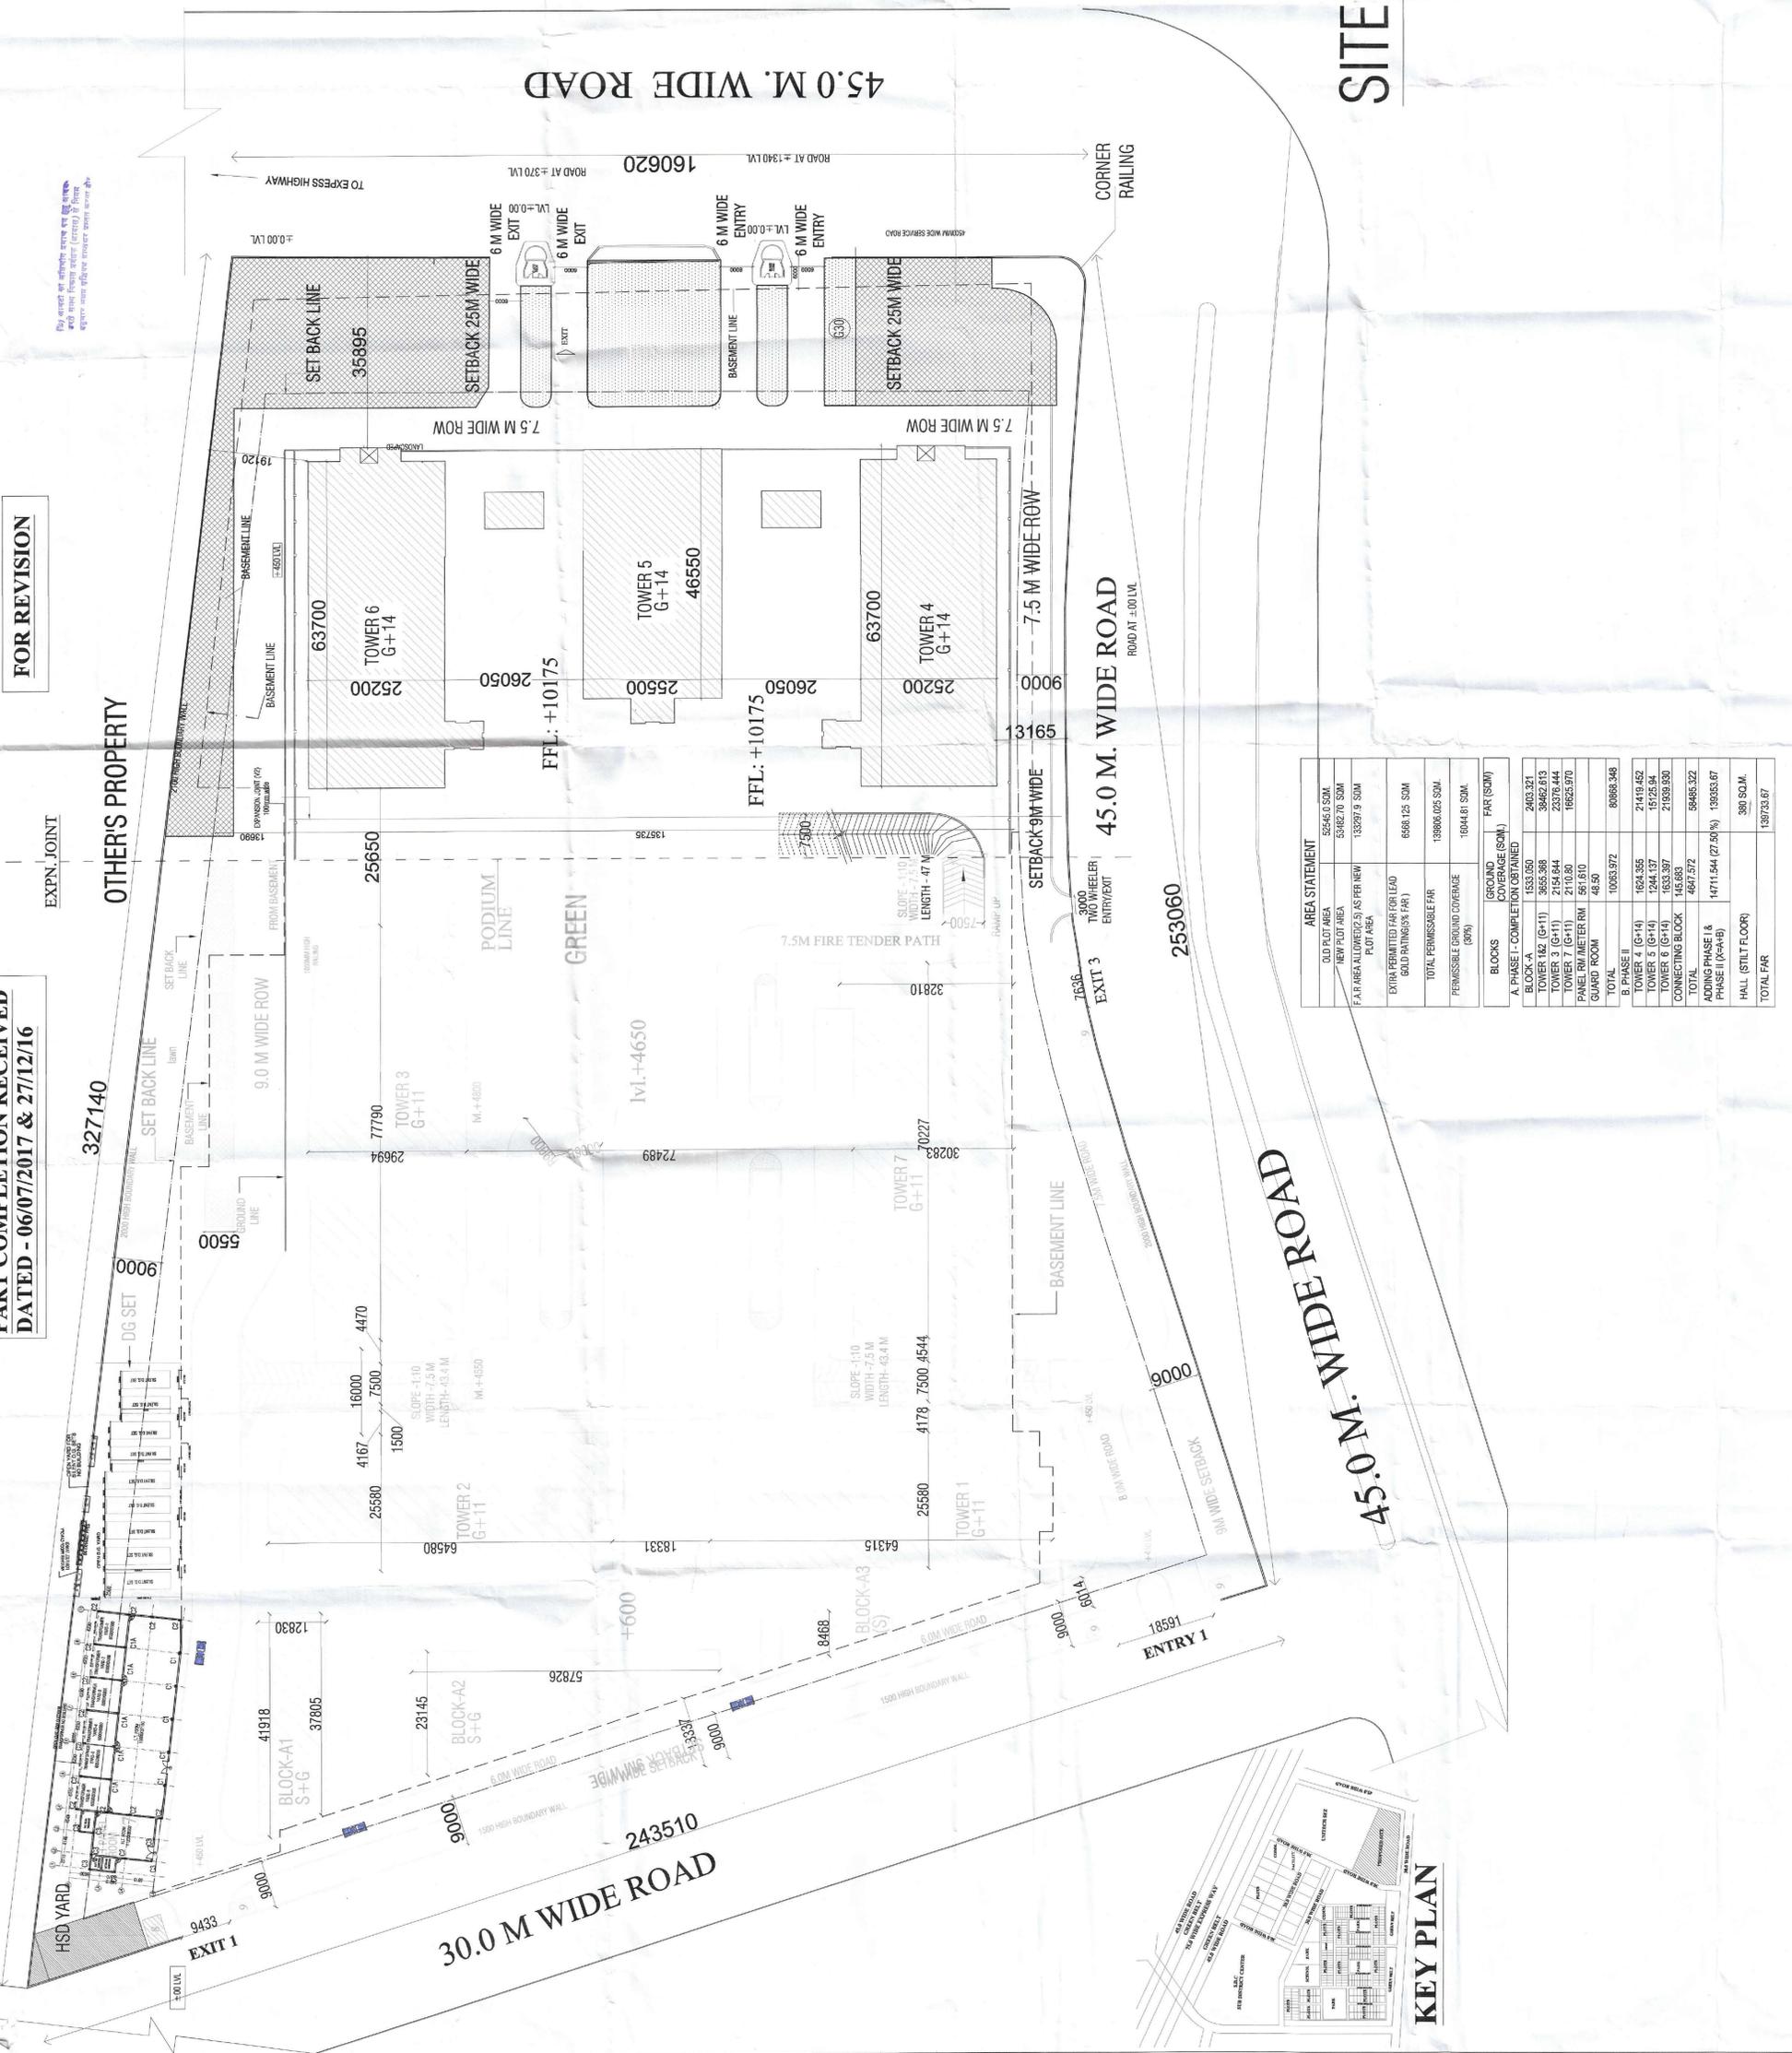


**PART COMPLETION RECEIVED
DATED - 06/07/2017 & 27/12/16**

FOR REVISION

GREEN NOTES:
ALL DRAWINGS ARE FINAL.
THIS DRAWING IS NOT TO BE SCALED.
THIS DRAWING SHOULD BE READ IN CONJUNCTION WITH OTHER RELEVANT DRAWINGS.

20/11/16
20/11/16
20/11/16

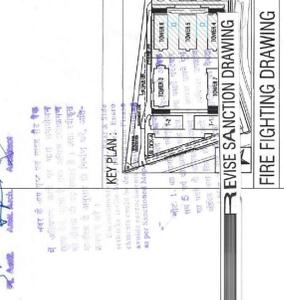

SITE PLAN

AREA STATEMENT	
OLD PLOT AREA	5244.6 SQM
NEW PLOT AREA	5348.70 SQM
P.A. AREA ALLOWED (5% AS PER NEW PLOT AREA)	13297.9 SQM
EXTRA PERMITTED FAR FOR LEAD GOLD RAINING'S FAR	6568.125 SQM
TOTAL PERMISSIBLE FAR	13966.025 SQM
PERMISSIBLE GROUND COVERAGE (80%)	10044.81 SQM
BLOCKS (GROUND COVERAGE (SQM))	
A. PHASE I - COMPLETION OBTAINED	
BLOCK A	1533.050
TOWER 1&2 (G+11)	38462.813
TOWER 3 (G+11)	2154.544
TOWER 7 (G+11)	210.880
PANEL ROOM	597.810
GUARD ROOM	48.50
TOTAL	10093.972
B. PHASE II	
TOWER 4 (G+14)	1624.355
TOWER 5 (G+14)	1414.62
TOWER 6 (G+14)	1633.97
CONNECTING BLOCK	145.883
TOTAL	4617.827
ADDING PHASE I & PHASE II (A+B)	14711.544 (27.50%)
HALL (STILT FLOOR)	380 SQM
TOTAL FAR	138723.67

45.0 M. WIDE ROAD

KEY PLAN

PROJECT: **AB**
 I.T. PARK, MOGA
 FOR ASSOC. TECH. REALTY PRIVATE LTD.
 PLOT NO. 22, SEC-133, MOGA (DUP)
 OWNERS SIGN/DEVELOPERS SIGN:
 AUTHORIZED SIGNATORY
 ARCHITECT'S SIGN:
 ARCHITECT:
 DRG. TITLE: **SITE PLAN**
 DRG. NO.: **R-102**
 CHECKED: **SUMAN**
 DATE: **04-01-2017**
 NORTH