

ग्रेटर नोएडा औद्योगिक विकास प्राधिकरण
प्लॉट संख्या-01, सैक्टर-गॉलेज पार्क-4, ग्रेटर नोएडा सिटी,
गौतम बुद्ध नगर (उ0प्र0)

पत्रांक:-नियो0/2024/1243

दिनांक 27/06/2024


सेवा में,

M/s Forever Infrabuild India LLP,
H.No-28A-9, Jia Sarai, Near IIT Gate,
New Delhi-110016

महोदय,

कृपया अपने पत्र संख्या-FTS-43464 दिनांक 26.06.2024 का सन्दर्भ ग्रहण करने का कष्ट करें, जिसमें आपके द्वारा भूखण्ड संख्या-C-01, Sector-Ecotech-12, Greater Noida पर दिनांक 26.10.2018 के द्वारा स्वीकृत मानचित्र की वैधता बढ़ाये जाने हेतु अनुरोध किया गया है।

उपरोक्त के सम्बन्ध में अवगत कराना है कि भूखण्ड संख्या-C-01, Sector-Ecotech-12, Greater Noida को पत्रांक-PLNG(BP)/3988/7499 दिनांक 26.10.2018 को प्राधिकरण से स्वीकृत मानचित्र की वैधता 05 वर्ष अर्थात् दिनांक 26.10.2023 तक स्वतः प्राप्त है। वर्तमान में राक्षम स्तर से अनुमोदन के उपरान्त दिनांक 26.10.2023 से 05 वर्ष तक बढ़ायी जाती है। दिनांक 26.10.2018 को जारी स्वीकृत पत्र में उल्लेखित शेष नियम व शर्तें यथावत् रहेगी।

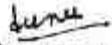
(लीनू सहगल)
महाप्रबन्धक (नियो0/वास्तु0)

प्रतिलिपि:- विशेष कार्याधिकारी (वाणिज्यिक) को सूचनार्थ।


महाप्रबन्धक (नियो0/वास्तु0)

Greater Noida Industrial Area - PROPOSED GREEN AREA CALCULATIONS

Sl. No.	Area (sq. m)	Green Area (sq. m)	Green Area (%)
G01	3000	0.917	0.306
G02	3000	0.917	0.306
TOTAL	300000	91700	30.57

OWNERS:
M/S FOREVER INFRABUILD INDIA (LLP)

PROJECT:
PROPOSED SUBMISSION OF COMMERCIAL PROJECT "SOUTH X MALL" (MALL OF SAYA), AT PLOT NO. C-01, SECTOR ECOTECH - 12, GREATER NOIDA WEST (U.P)


ARCHITECTS:
BRU (INDIA) ARCHITECTS
F-89, GREEN PARK, NEW DELHI -16.
Ph. +91-11-26853815, 26853807, Fax. +91-11-26850788
E-mail: bharat@rediffmail.com, info@atwin.in
Website: www.atwin.in

SHEET TITLE:
LANDSCAPE AREA (HARD & SOFT) PLAN
FLOOR PLAN & AREA DETAIL

DEALT BY: SCALE: N.T.S.

APPLICANT'S SIGNATURE: ARCHITECT'S SIGNATURE

AR. ATEESH AGARWAL
B. ARCH. DIP. PRGT. NGMT. (LONDON)
F. I. I. V. - CAT / I - A - 1879
M. C. A. - 2003 / 31212

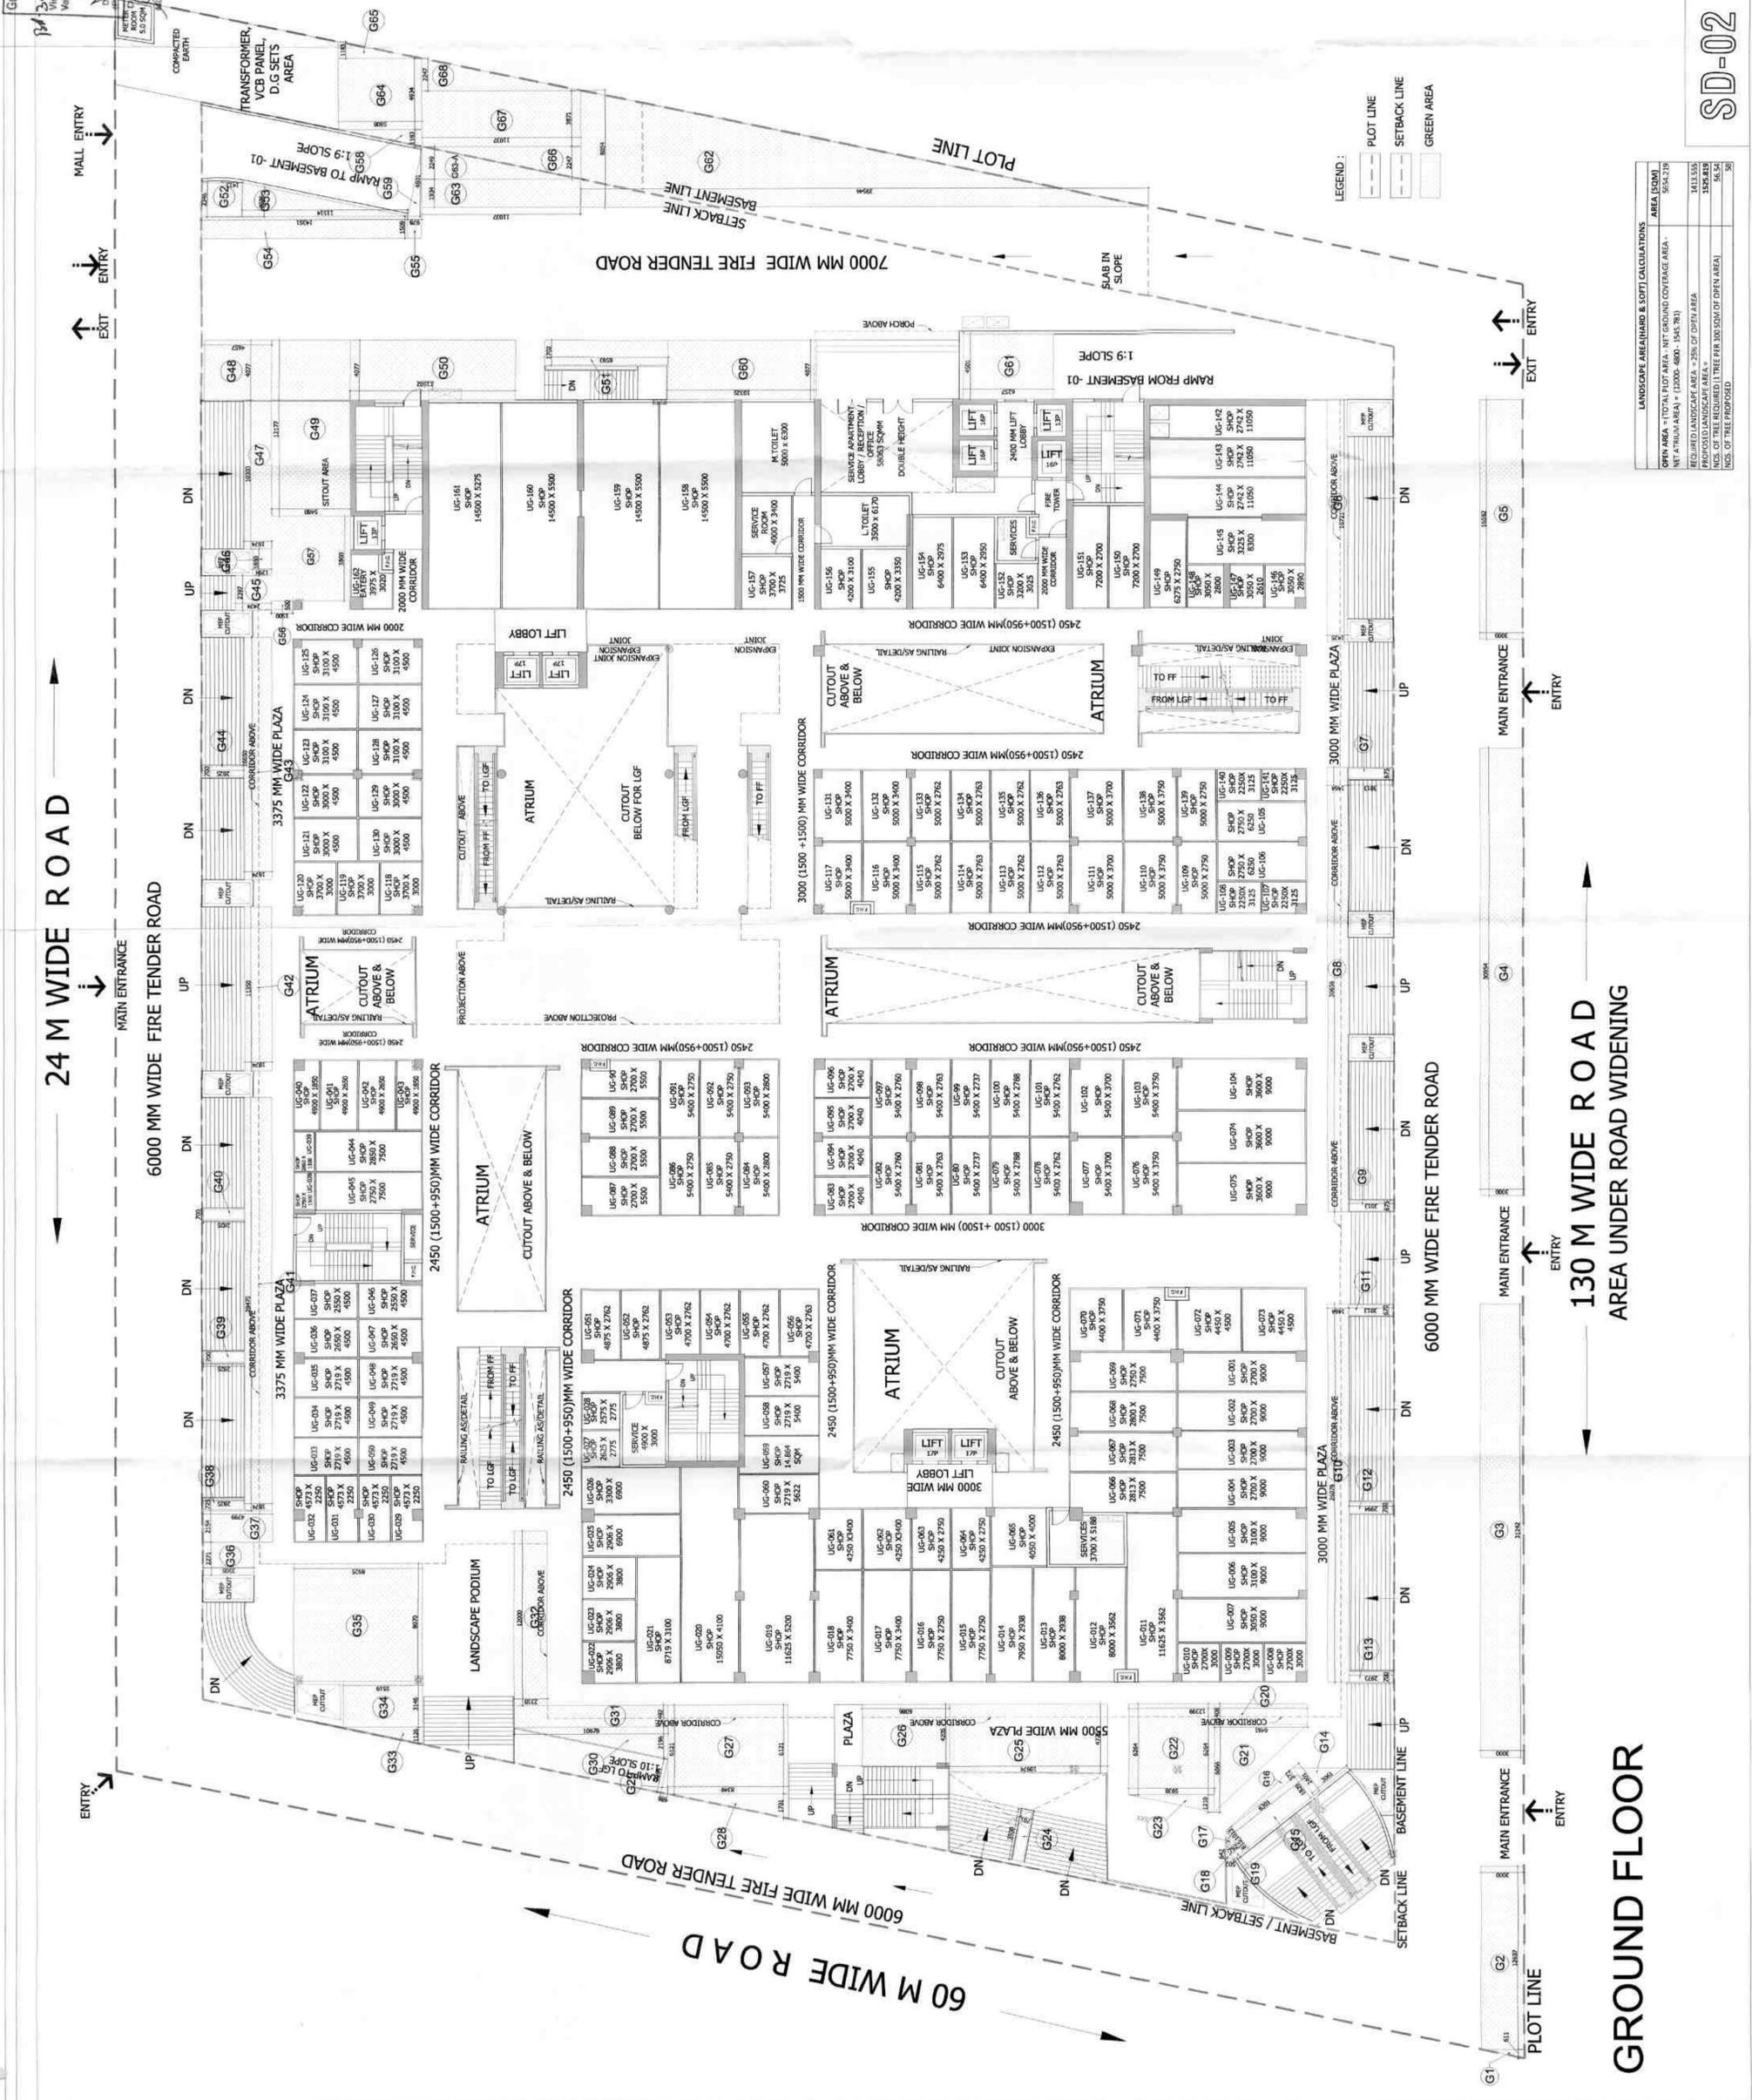

LANDSCAPE AREA (HARD & SOFT) CALCULATIONS

AREA (sq. m)	AREA (sq. m)
OPEN AREA	1413.55
NET ATRIUM AREA	1545.781
REQUIRED LANDSCAPE AREA = 25% OF OPEN AREA	353.388
PROPOSED LANDSCAPE AREA	565.54
INDS. OF THE REQUIRED TREE PER 100 SQM OF OPEN AREA	58
INDS. OF THE PROPOSED	58

SD-02

GROUND FLOOR