


56000 [183'-10"]

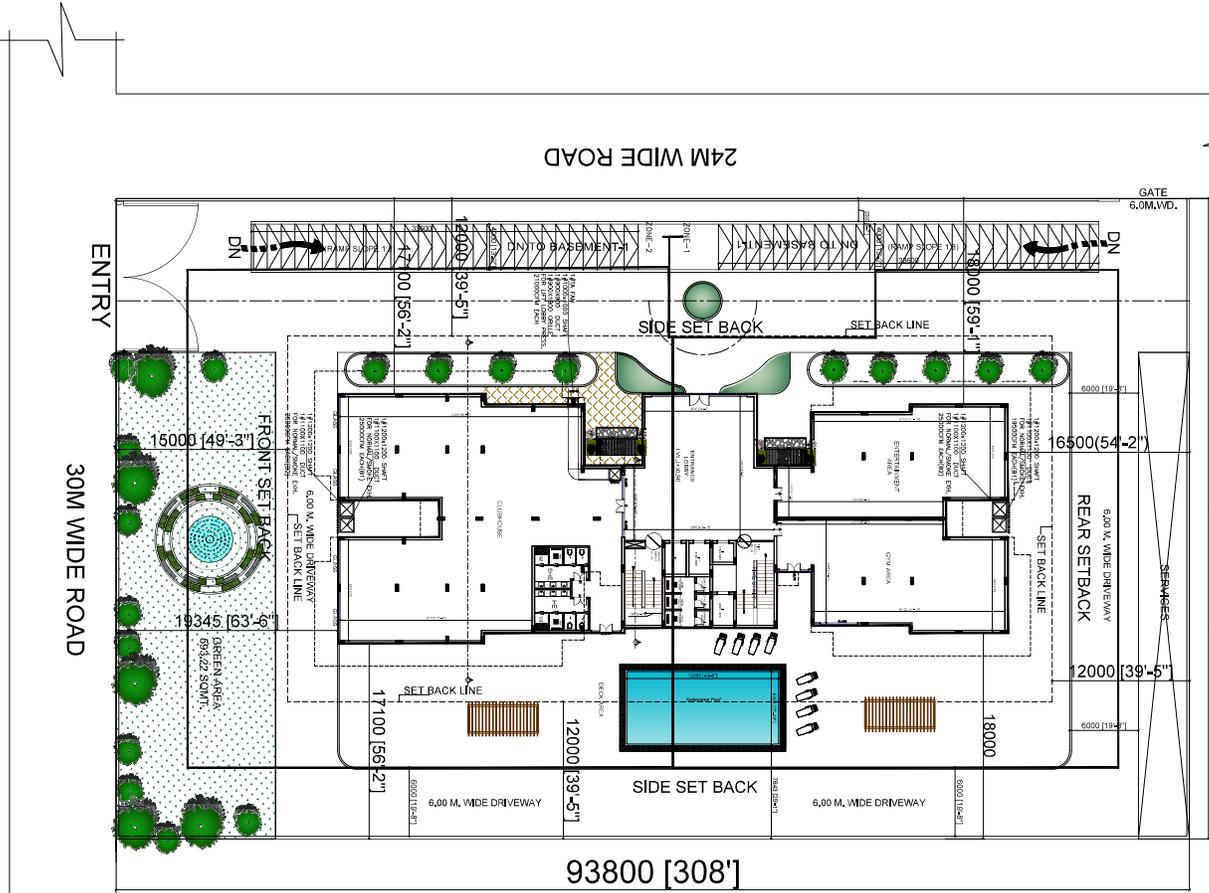

GROUND FLOOR PLAN
 SCALE 1:100

PROJECT:
 PROPOSED GROUP HOUSING BUILDING PLAN FOR M/S THINK BUILDWELL PRIVATE LIMITED THROUGH ITS
 AUTHORISED SIGNATORY MR. MOHD. ASLAM ON GROUP HOUSING PLOT NO. 1/9, SECTOR - 1 GOMTI NAGAR
 EXTENSION, LUCKNOW. (100 nos. of flats) BUILDING NAME - THE ELITE BY ROHIT GROUP



OWNERS:




ARCHITECT:

SHALEEN CONSULTANTS
 AR. PAVAN MISHRA
 AR. VIKRANT MISHRA
 202, B-1, Kalyanpur, Lucknow
 226015, India
 Contact No. - 91 8329224611 | 91 83292238


- PROPOSED ZONE**
- █ NORMAL & SMOKE EXHAUST SYSTEM
 - █ SMOKE EXHAUST SYSTEM
 - █ FRESH AIR WINDCAP AIR SYSTEM
 - █ NORMAL ENL. AIR GRILLE
 - █ FRESH AIR WINDCAP AIR GRILLE
 - █ PRESSURIZED AIR GRILLE

1st. FLOOR PLAN
 SCALE 1:100 (4 Flat on Floor)

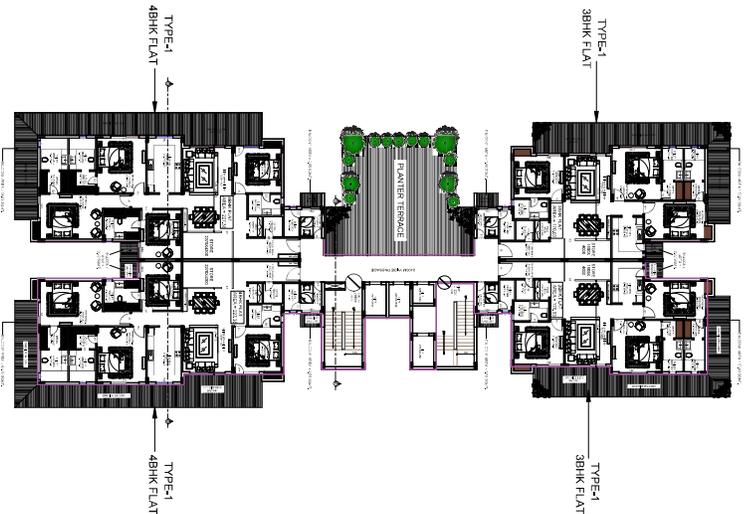


SHEET NO. -3/6




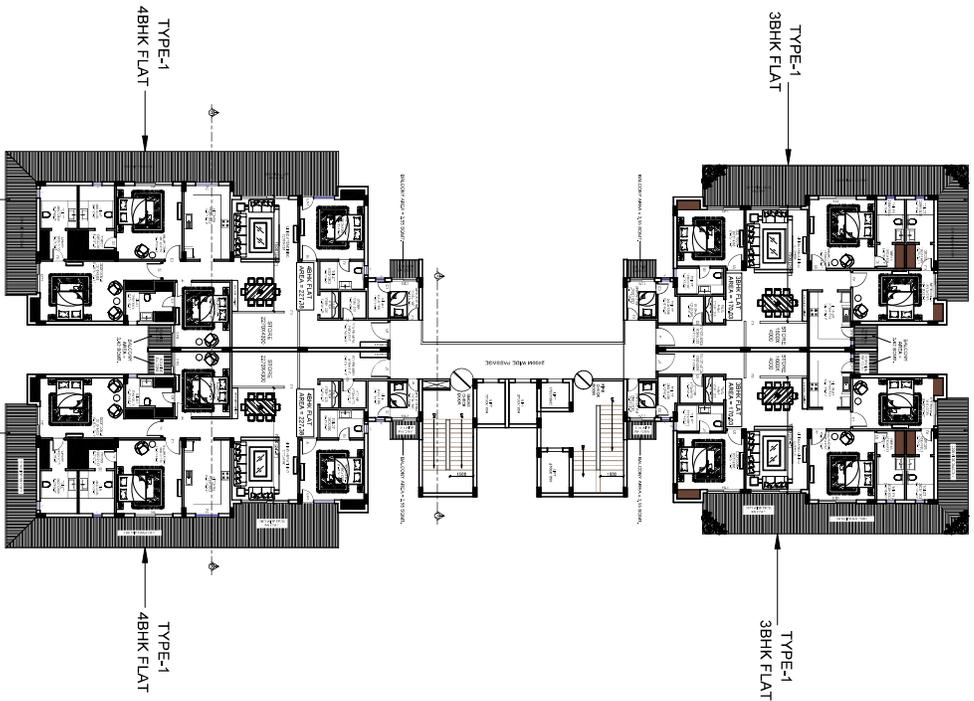

**TYPICAL 2,4 to 6, 8 to 10, 12 to 14, 16
 to 18, 20 to 22, 24 & 25 FLOOR PLAN**
 SCALE 1:100 (4 Flat on Floor)

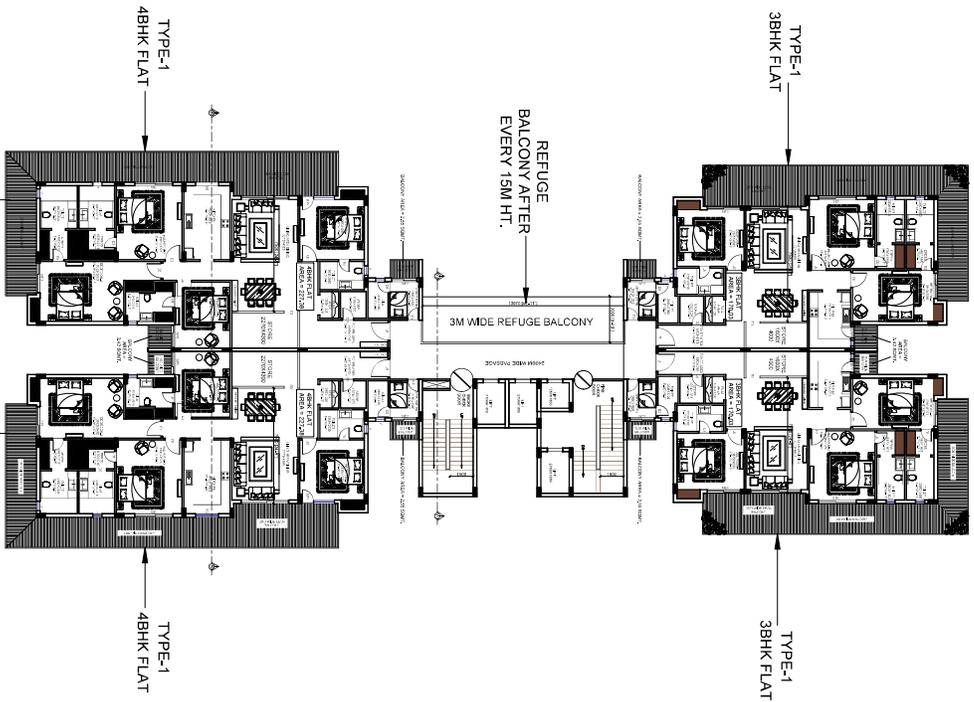

**TYPICAL 3,7,11,15,19,23
 REFUGE FLOOR PLAN**
 SCALE 1:100 (4 Flat on Each Floor)

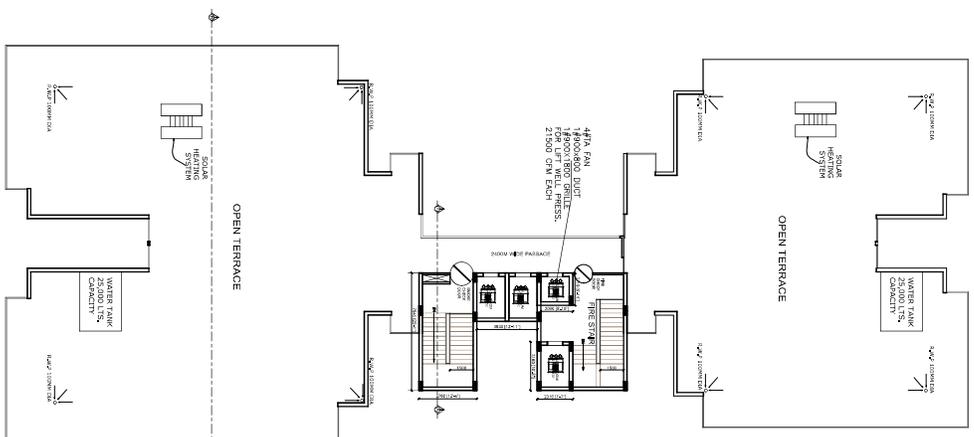

TERRACE PLAN
 SCALE 1:100

PROJECT:

PROPOSED GROUP HOUSING PLAN FOR M/S THINK BUILDWELL PRIVATE LIMITED THROUGH ITS
 AUTHORISED SIGNATORY MR. MOHD. ASLAM ON GROUP HOUSING PLOT NO. 1/9, SECTOR - 1 GOMTI NAGAR
 EXTENSION, LUCKNOW, (100 nos. of flats) BUILDING NAME - THE ELITE BY ROHIT GROUP

OWNERS:



THIS MAP HAS BEEN PREPARED UNDER MASTER PLAN 2031/BAHAWAN UP/VIDH 2025

ARCHITECT:



AN ANANN MASTERS
 CONSULTANTS
 2nd Floor, Ashwariya Plaza-1, Sector-1, Alapn, Lucknow
 3rd Floor, Skyline Plaza, Sector-1, Alapn, Lucknow
 Email: info@anannmasters@gmail.com
 Contact No. +91 953332441 | +91 959662208

