



मानविक र्योकृत पद पर अकित शर्तों के अधीन मानविक निर्वात किया जाता है।

OTHER'S LAND

KHASRA No.-29

STILT LINE
SET BACK
LINE 16.0 MT
PLOT LINE


OTHER'S LAND

KHASRA No.-34

18 M WIDE PROPOSED ROADS PER MASTER PLAN

30 M WIDE PROPOSED
ROAD AS PER MASTER PLAN

GROUND / STILT FLOOR PLAN

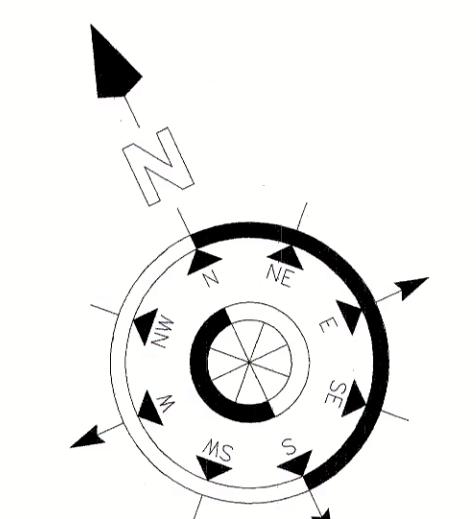

1. GARBAGE AREA REQUIRED	=09 Nos @ 15 SQMT
	= 9X15 = 135 SQMT
PROVIDED GARBAGE AREA = G1+G2+G3 = 138.88 SQMT	
2. CHABUTRA REQUIRED	=09 Nos @ 7.5 SQMT
	= 9X7.5 = 67.5 SQMT
PROVIDED CHABUTRA AREA= C1+C2+C3+C4 = 67.64 SQMT	

PARKING DETAIL

1. REQUIRED NO OF TWO WHEELER PARKING
= 1 PARKING/UNIT = **1041 No.s**


2. PROPOSED TWO WHEELER PARKING

a) OPEN PARKING	=656
b) COVERED PARKING	=390

TOTAL No. OF PROPOSED TWO WHEELER PARKING
= 1046 No.s

OTHER'S LAND

HASRA No.-30

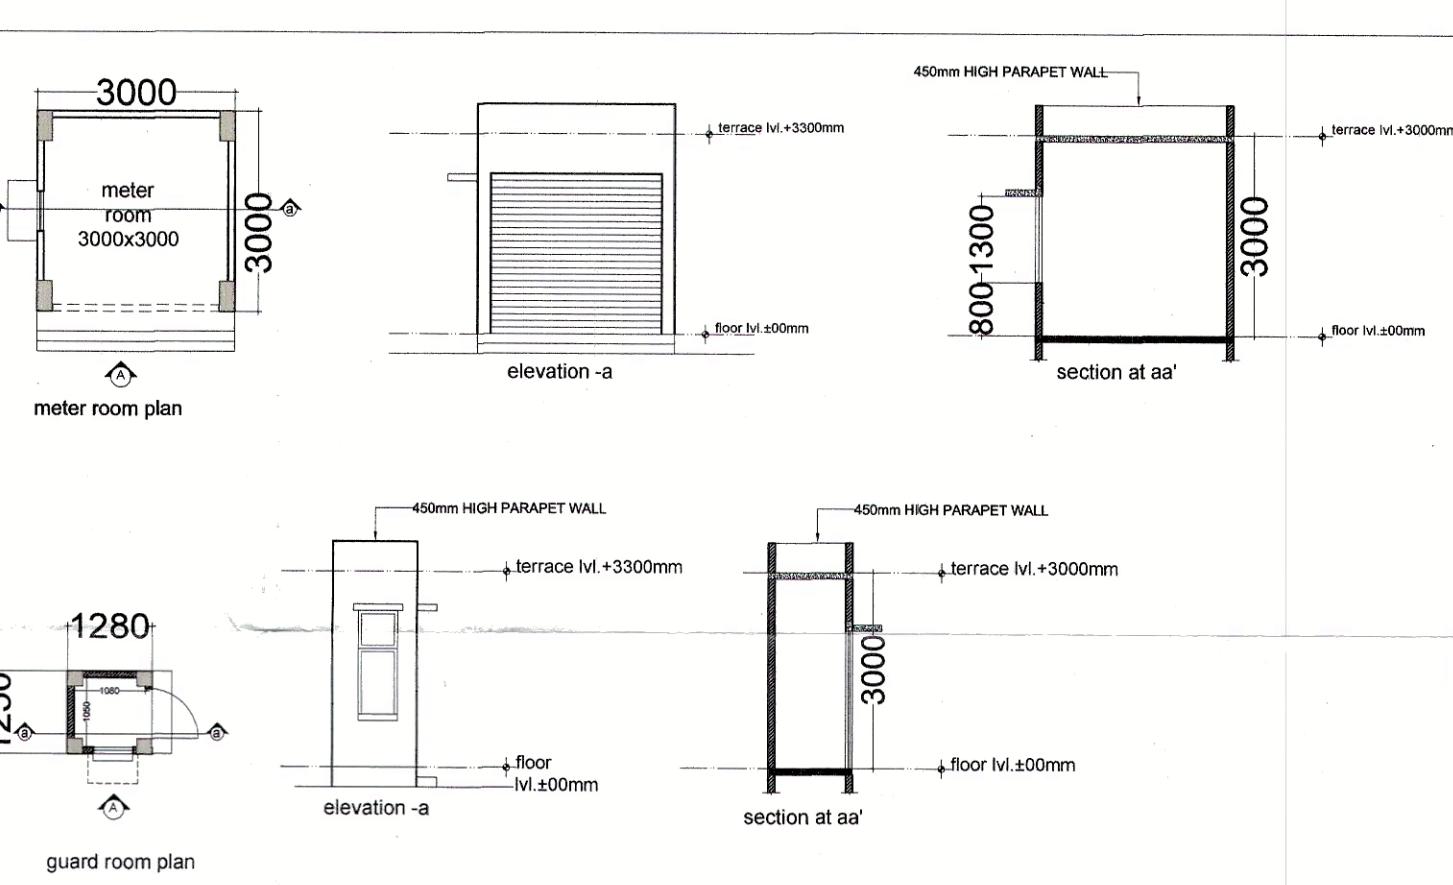

PROJECT :-
PMA Y SCHEME AT KHASRA No.- 408,409,
410,411,423,424,425,426,427, 428,429,430,431
432(M),433(M),434,488,489,490,492,493
VILLAGE :- NOORNAGAR & 31,90,91,191
VILLAGE :- MORTA, GHAZIABAD

BUILDERS & PROMOTER :-
M/s MAHALUXMI BUILDTECH LTD.
Off. :- C1/C2, MAHALUXMI METRO TOWER,
SECTOR-4, VAISHALI, GHAZIABAD.

SCALE :- 1 : 300	DRAWING TITLE :- PLOT - D TOWER - PMAY (E.W.S. UNIT)
DRAWN BY :- KAMAL	
CHECKED BY :- Ar.VISHAL MITTAL	GROUND / STILT FLOOR PLAN GUARD ROOM & METER ROOM DETAIL
DRG.NO. -EWS 02	

OWNER SIGN ARCHITECTS SIGN

ARCHITECTS :
Space Designers International
B - 34, SECTOR-67, NOIDA
PH : +91 9711633717, 18, 19 & 20
Mob: 9811070399, 9811336231
e-mail : spacesdi@gmail.com www.spacedi.com

PLOT-D

DWG No.- 02