


ADJ. PLOT SC - 01/C1

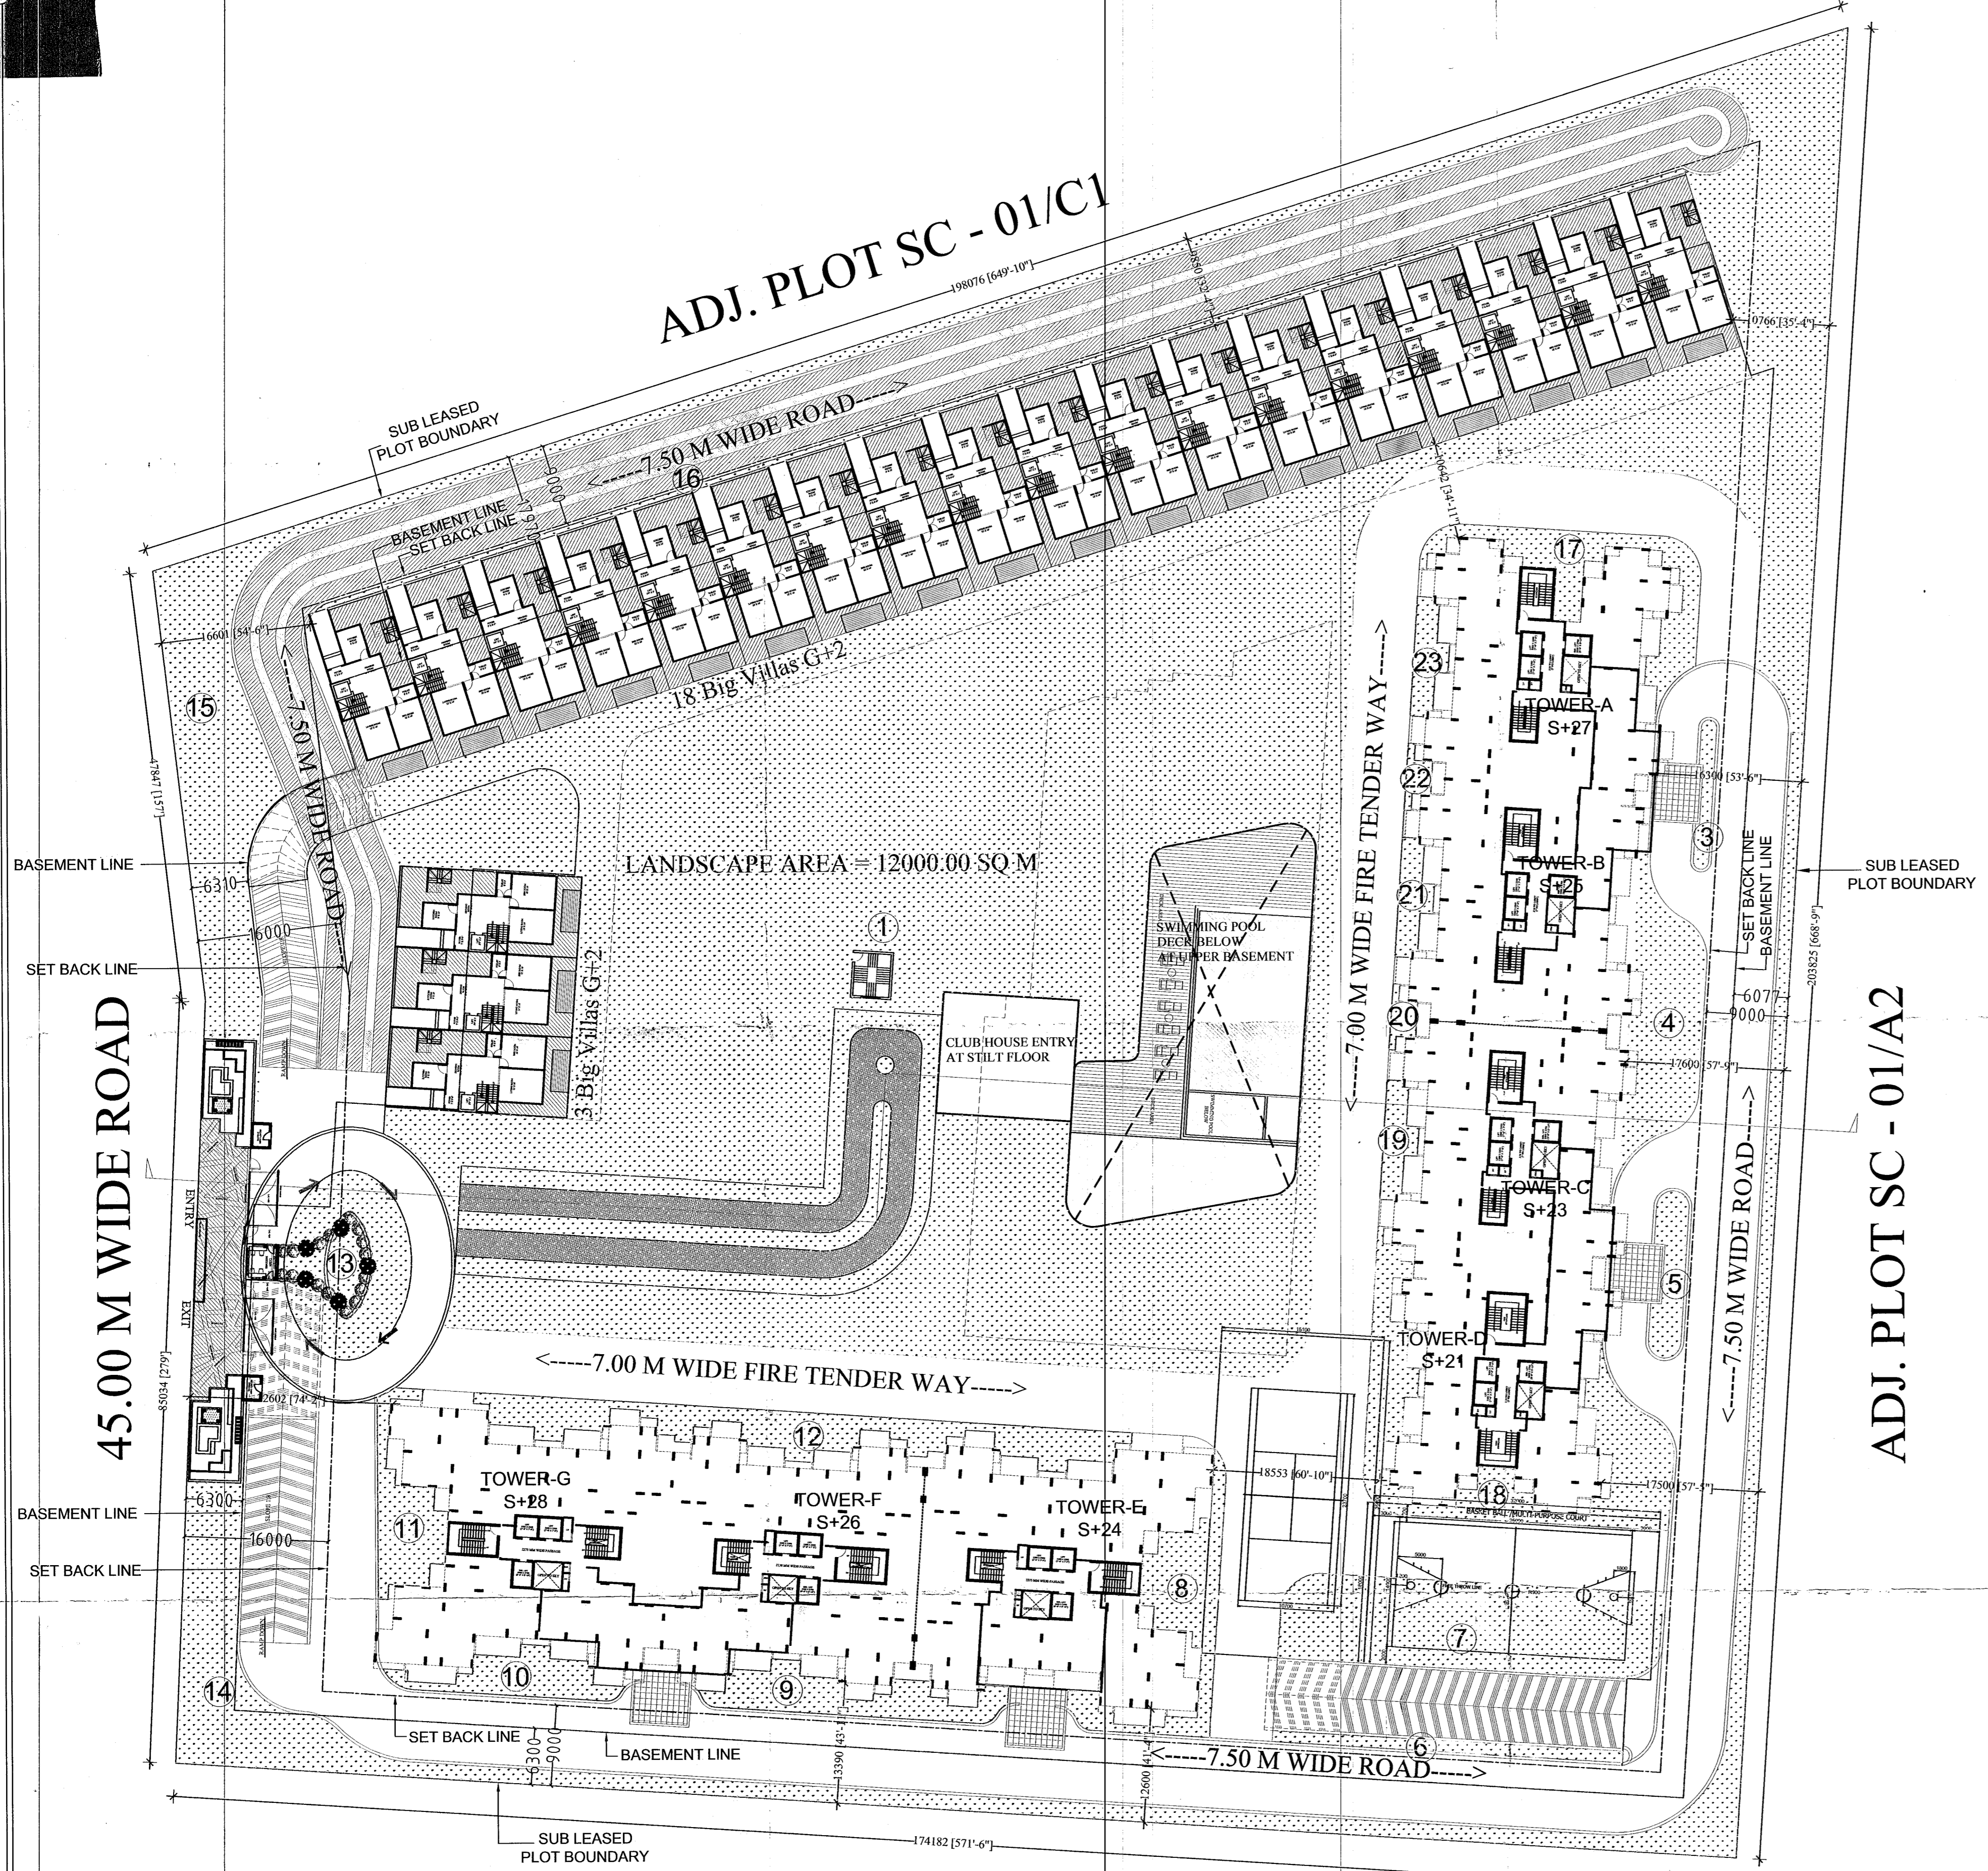

ADJ. PLOT SC - 01/A1 BETA  
SITE LAYOUT PLAN

GREEN AREA DETAILS

GREEN AREA CALCULATION					
1	P.LINE	-	7748.416	1	7748.416
3	P.LINE	-	24.696	1	24.696
4	P.LINE	-	192.010	1	192.010
5	P.LINE	-	56.691	1	56.691
6	P.LINE	-	48.881	1	48.881
7	P.LINE	-	405.995	1	405.995
8	P.LINE	-	150.348	1	150.348
9	P.LINE	-	115.918	1	115.918
10	P.LINE	-	79.389	1	79.389
11	P.LINE	-	95.435	1	95.435
12	P.LINE	-	227.018	1	227.018
13	P.LINE	-	232.981	1	232.981
14	P.LINE	-	781.401	1	781.401
15	P.LINE	-	644.517	1	644.517
16	P.LINE	-	89.885	1	89.885
17	P.LINE	-	146.963	1	146.963
18	P.LINE	-	269.600	1	269.600
19	P.LINE	-	35.195	1	35.195
20	P.LINE	-	13.490	1	13.490
21	P.LINE	-	36.080	1	36.080
22	P.LINE	-	13.346	1	13.346
23	P.LINE	-	36.874	1	36.874
			TOTAL		11445.129

**SUBMISSION DRAWING**

PROJECT:  
**PROPOSED PLAN FOR SPORTS CITY AT LAND PARCEL SC-01/A1-ALPHA, SECTOR-79, NOIDA FOR - M/S SEQUEL BUILDCON PVT. LTD.**


DRAWING TITLE:  
**SITE PLAN & GREEN AREA CALCULATION DETAILS**

For Sequel Buildcon Pvt. Ltd.  
Authorized Signatory

OWNER'S SIGN: \_\_\_\_\_ ARCHITECT'S SIGN: \_\_\_\_\_  
AR. DR. RMNDRA

SCALE: \_\_\_\_\_ DEALT BY: \_\_\_\_\_ DATE: \_\_\_\_\_  
DESIGN BY: \_\_\_\_\_ CHECKED BY: \_\_\_\_\_ DRG. No. \_\_\_\_\_

SD-01

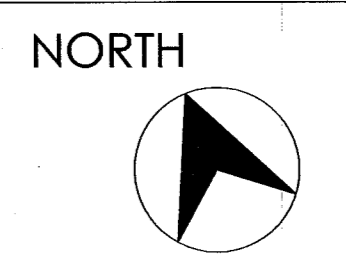

(2) भारतीय को अधिभोग प्रमाण पत्र हेतु 2 सेक के समय विकास प्रबंधक (वालाय) में प्रमाण पत्र के साथ समय वृद्धि पत्र प्राप्त कर प्रस्तुत करना होगा।

Map for proposed Building is as per Bye Laws submitted for approval please.

13/03/15