
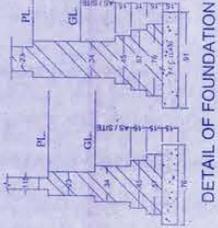


0 84.00

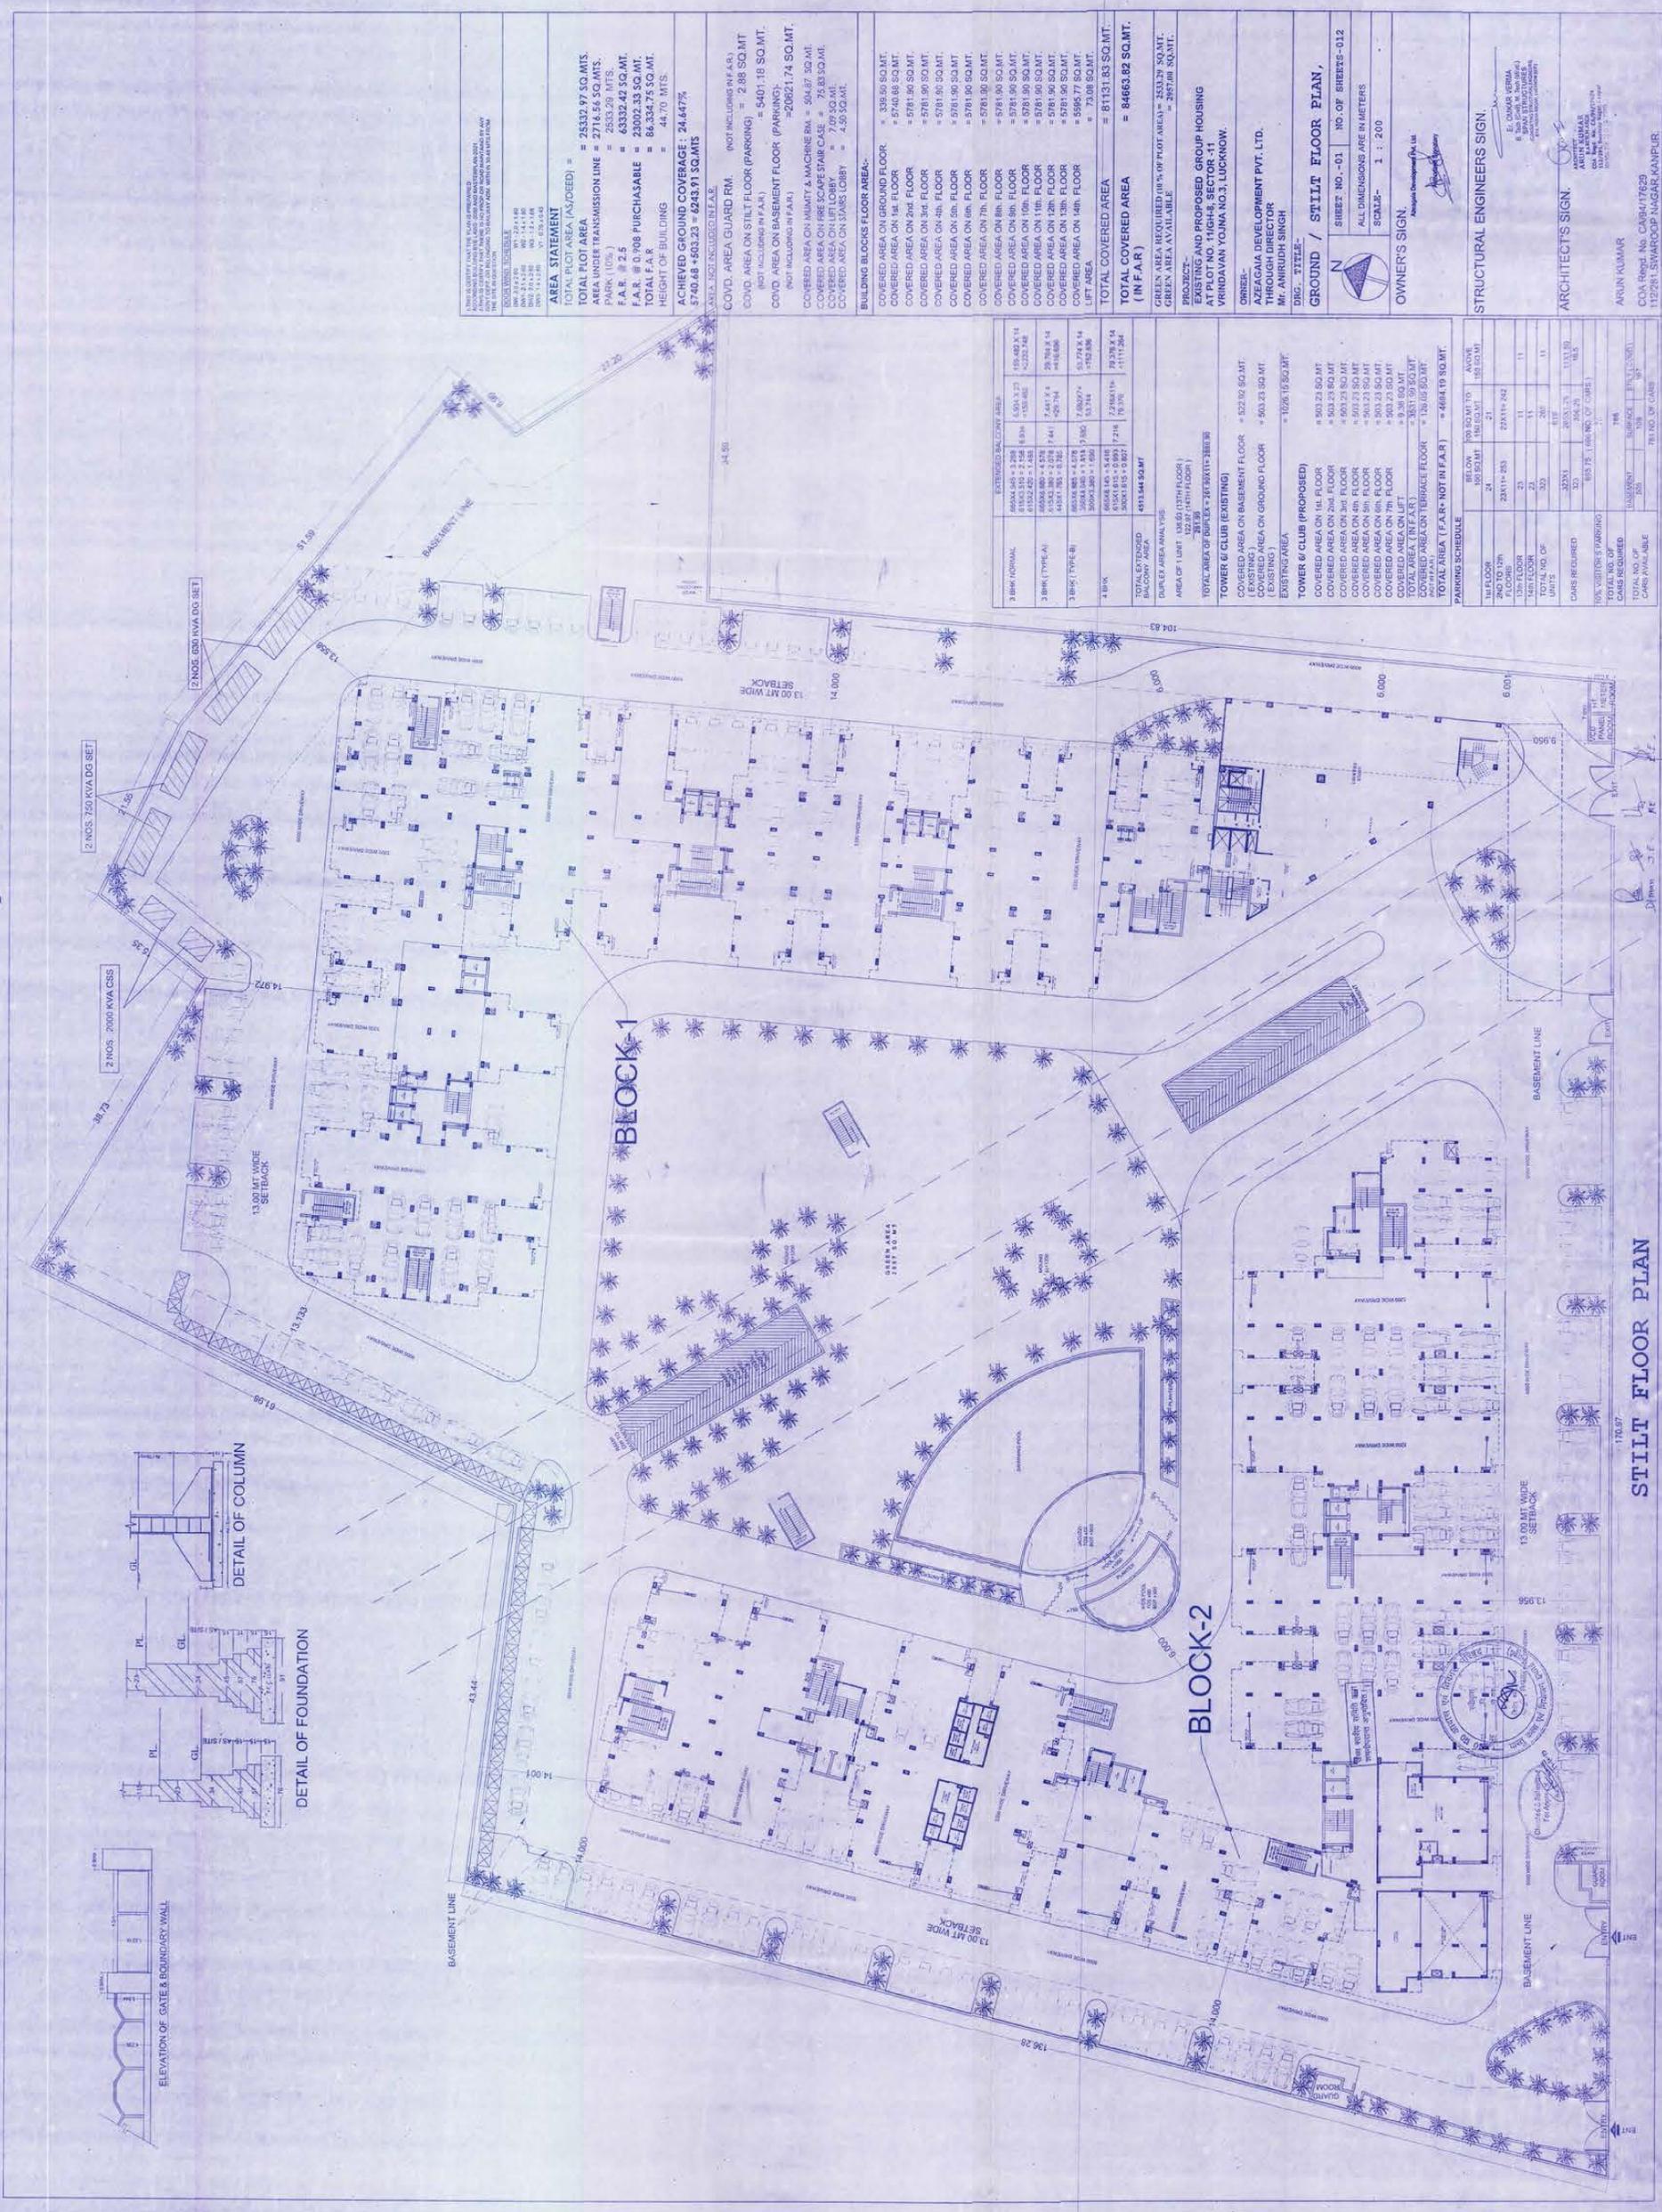

**AREA STATEMENT**

TOTAL PLOT AREA (AS/DEED) = 25332.97 SQ.MTS.  
 AREA UNDER TRANSMISSION LINE = 2716.56 SQ.MTS.  
 PARK (10%) = 2533.29 SQ.MTS.  
 F.A.R. @ 2.5 = 63332.49 SQ.MT.  
 F.A.R. @ 0.908 PURCHASABLE = 23002.33 SQ.MT.  
 F.A.R. @ 0.908 PURCHASABLE = 68,350.73 SQ.MT.  
 HEIGHT OF BUILDING = 46.70 MTS.

ACHIEVED GROUND COVERAGE: 24.647%

AREA 30% SECURED IN AREA = 7740.68 + 603.23 = 8343.91 SQ.MTS.

COVID. AREA GUARD RM. (NOT INCLUDING IN F.A.R.) = 2.88 SQ.MT.  
 COVID. AREA ON STILT FLOOR (PARKING) = 6401.18 SQ.MT. (NOT INCLUDING IN F.A.R.)  
 COVID. AREA ON BASEMENT FLOOR (PARKING) = 20621.74 SQ.MT. (NOT INCLUDING IN F.A.R.)

COVERED AREA ON MINUTY LAMCHHE RM = 66.67 SQ.MT.  
 COVERED AREA ON HERE LAFRE STAIRCASE = 74.63 SQ.MT.  
 COVERED AREA ON LIFT LOBBY = 7.09 SQ.MT.  
 COVERED AREA ON STAIRS LOBBY = 4.59 SQ.MT.

**BUILDING BLOCKS FLOOR AREA:-**

COVERED AREA ON GROUND FLOOR = 336.50 SQ.MT.  
 COVERED AREA ON 1st FLOOR = 5740.89 SQ.MT.  
 COVERED AREA ON 2nd FLOOR = 5781.90 SQ.MT.  
 COVERED AREA ON 3rd FLOOR = 5781.90 SQ.MT.  
 COVERED AREA ON 4th FLOOR = 5781.90 SQ.MT.  
 COVERED AREA ON 5th FLOOR = 5781.90 SQ.MT.  
 COVERED AREA ON 6th FLOOR = 5781.90 SQ.MT.  
 COVERED AREA ON 7th FLOOR = 5781.90 SQ.MT.  
 COVERED AREA ON 8th FLOOR = 5781.90 SQ.MT.  
 COVERED AREA ON 9th FLOOR = 5781.90 SQ.MT.  
 COVERED AREA ON 10th FLOOR = 5781.90 SQ.MT.  
 COVERED AREA ON 11th FLOOR = 5781.90 SQ.MT.  
 COVERED AREA ON 12th FLOOR = 5781.90 SQ.MT.  
 COVERED AREA ON 13th FLOOR = 5781.90 SQ.MT.  
 COVERED AREA ON 14th FLOOR = 5781.90 SQ.MT.  
 LIFT AREA = 73.08 SQ.MT.

**TOTAL COVERED AREA = 81131.83 SQ.MT. (IN F.A.R.)**

**TOTAL COVERED AREA = 84663.82 SQ.MT. (IN F.A.R.)**

GREEN AREA REQUIRED (10% OF PLOT AREA) = 2533.29 SQ.MT.  
 GREEN AREA AVAILABLE = 2957.09 SQ.MT.

**PROJECT:-**  
 EXISTING AND PROPOSED GROUP HOUSING AT PLOT NO. 11, HIGH SECTOR - 11, VINDAVAN TOWN NO.3, LUCKNOW.

**OWNER:-**  
 AZEAGIA DEVELOPMENT PVT. LTD.  
 THROUGH DIRECTOR  
 Mr. ANIRUDH SINGH

**DRG. TITLE:-**  
 GROUND / STILT FLOOR PLAN,

**SHEET NO. - 01** NO. OF SHEETS - 012

ALL DIMENSIONS ARE IN METERS

**SCALE:-** 1 : 200

**OWNER'S SIGN:**

**STRUCTURAL ENGINEERS SIGN:**

**ARCHITECT'S SIGN:**

ARUN KUMAR  
 COA Regd. No. CAB04/17629  
 1129/1, SWAROOP NAGAR, KANPUR.

**EXTENDED BALCONY AREA:**

AREA 1A = 3.28	159.48 X 14	2232.72
AREA 1B = 1.58	15.00 X 10.50	157.50
AREA 1C = 1.58	15.00 X 10.50	157.50
AREA 1D = 1.58	15.00 X 10.50	157.50
**COVERED AREA ON BASEMENT FLOOR = 522.92 SQ.MT.**  
 COVERED AREA ON 89th FLOOR = 903.23 SQ.MT.  
 COVERED AREA ON 90th FLOOR = 903.23 SQ.MT.  
 COVERED AREA ON 91st FLOOR = 903.23 SQ.MT.  
 COVERED AREA ON 92nd FLOOR = 903.23 SQ.MT.  
 COVERED AREA ON 93rd FLOOR = 903.23 SQ.MT.  
 COVERED AREA ON 94th FLOOR = 903.23 SQ.MT.  
 COVERED AREA ON 95th FLOOR = 903.23 SQ.MT.  
 COVERED AREA ON 96th FLOOR = 903.23 SQ.MT.  
 COVERED AREA ON 97th FLOOR = 903.23 SQ.MT.  
 COVERED AREA ON 98th FLOOR = 903.23 SQ.MT.  
 COVERED AREA ON 99th FLOOR = 903.23 SQ.MT.  
 COVERED AREA ON 100th FLOOR = 903.23 SQ.MT.

**PARKING SCHEDULE**

BELOW	ABOVE	TOTAL
1st FLOOR	24	24
2nd TO 5th	23	92
6th FLOOR	23	92
7th FLOOR	23	92
21st FLOOR	23	92
22nd FLOOR	23	92
23rd FLOOR	23	92
24th FLOOR	23	92
25th FLOOR	23	92
26th FLOOR	23	92
27th FLOOR	23	92
28th FLOOR	23	92
29th FLOOR	23	92
30th FLOOR	23	92
31st FLOOR	23	92
32nd FLOOR	23	92
33rd FLOOR	23	92
34th FLOOR	23	92
35th FLOOR	23	92
36th FLOOR	23	92
37th FLOOR	23	92
38th FLOOR	23	92
39th FLOOR	23	92
40th FLOOR	23	92
41st FLOOR	23	92
42nd FLOOR	23	92
43rd FLOOR	23	92
44th FLOOR	23	92
45th FLOOR	23	92
46th FLOOR	23	92
47th FLOOR	23	92
48th FLOOR	23	92
49th FLOOR	23	92
50th FLOOR	23	92
51st FLOOR	23	92
52nd FLOOR	23	92
53rd FLOOR	23	92
54th FLOOR	23	92
55th FLOOR	23	92
56th FLOOR	23	92
57th FLOOR	23	92
58th FLOOR	23	92
59th FLOOR	23	92
60th FLOOR	23	92
61st FLOOR	23	92
62nd FLOOR	23	92
63rd FLOOR	23	92
64th FLOOR	23	92
LD  
Section

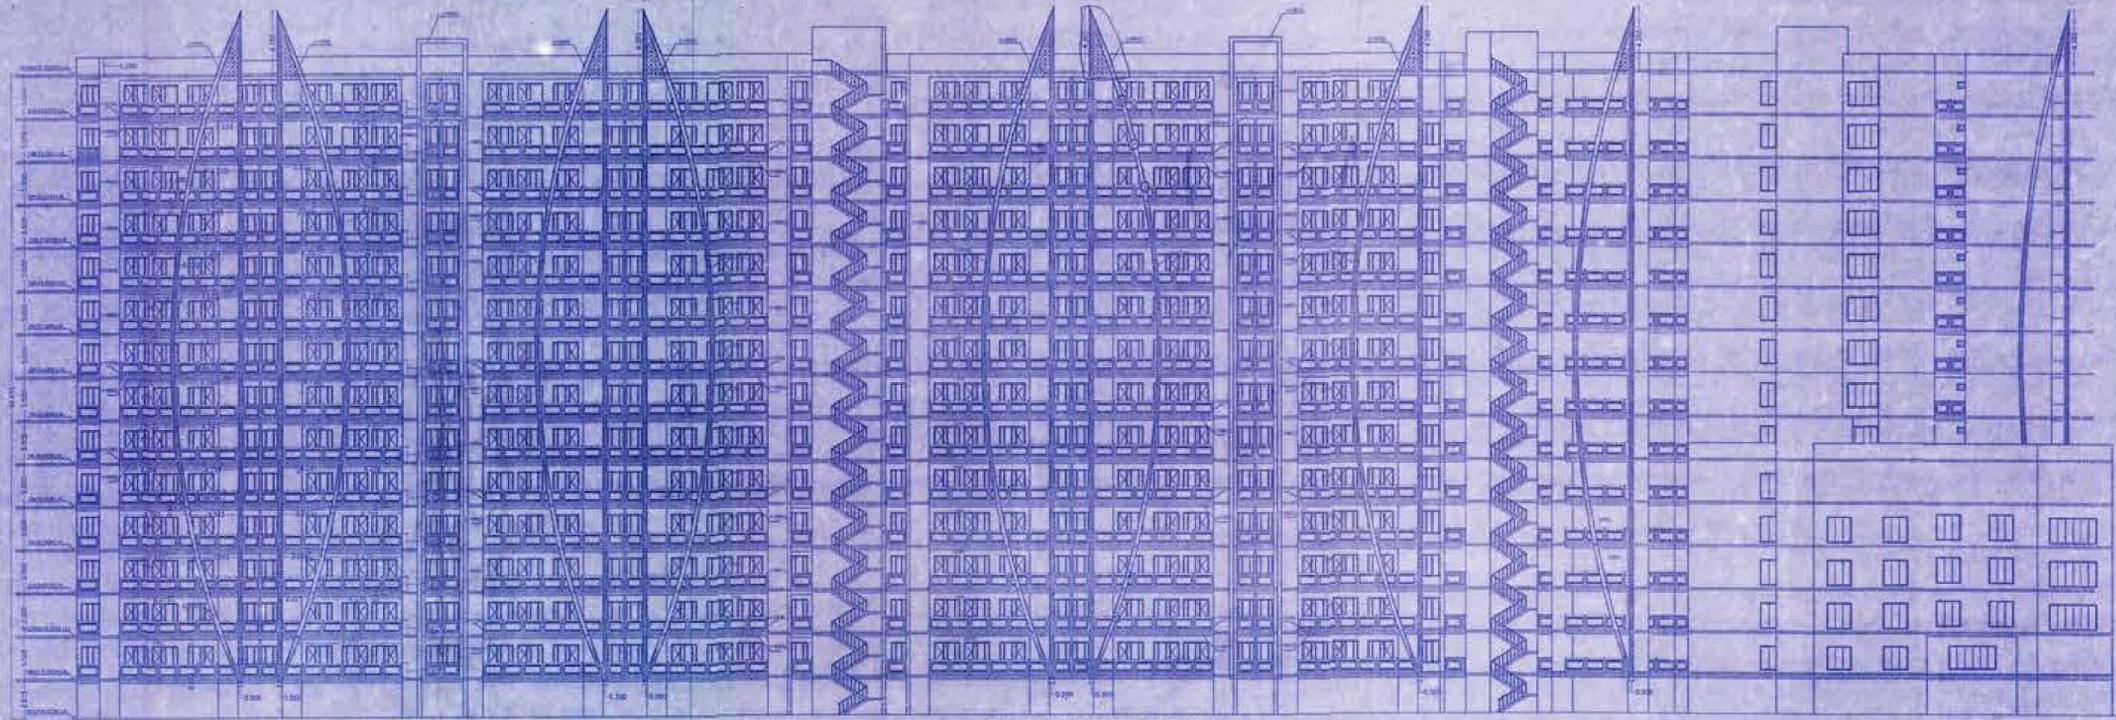

FRONT ELEVATION



STAIR CASE DETAIL



REAR ELEVATION

संयोजक  
श्री. अशोक कुमार  
श्री. अशोक कुमार  
श्री. अशोक कुमार

श्री. अशोक कुमार  
श्री. अशोक कुमार  
श्री. अशोक कुमार

PROJECT:  
EXISTING AND PROPOSED  
GROUP HOUSING  
AT PLOT NO. 11/CH-8, SECTOR -11  
VRINDAVAN YO./NA NO.3, LUCKNOW.

CLIENT:  
AZEAGAA DEVELOPMENT PVT. LTD  
THROUGH DIRECTOR  
Mr. ANIRUDDH SINGH

DESIGNER:  
Section & Section  
ARUN KUMAR

SCALE: 1/200


OWNER'S SIGN:  
AZEAGAA DEVELOPMENT PVT. LTD.  
AUTHORIZED SIGNATURE

ARCHITECT'S SIGN:  
ARCHITECT-  
ARUN KUMAR  
ENGINEER  
C/A Reg. No. CA/74/1192  
11/22/22, Gomti Nagar, Lucknow  
226012


STRUCTURAL ENGINEERS SIGN:

AE  
EEL

Elevation

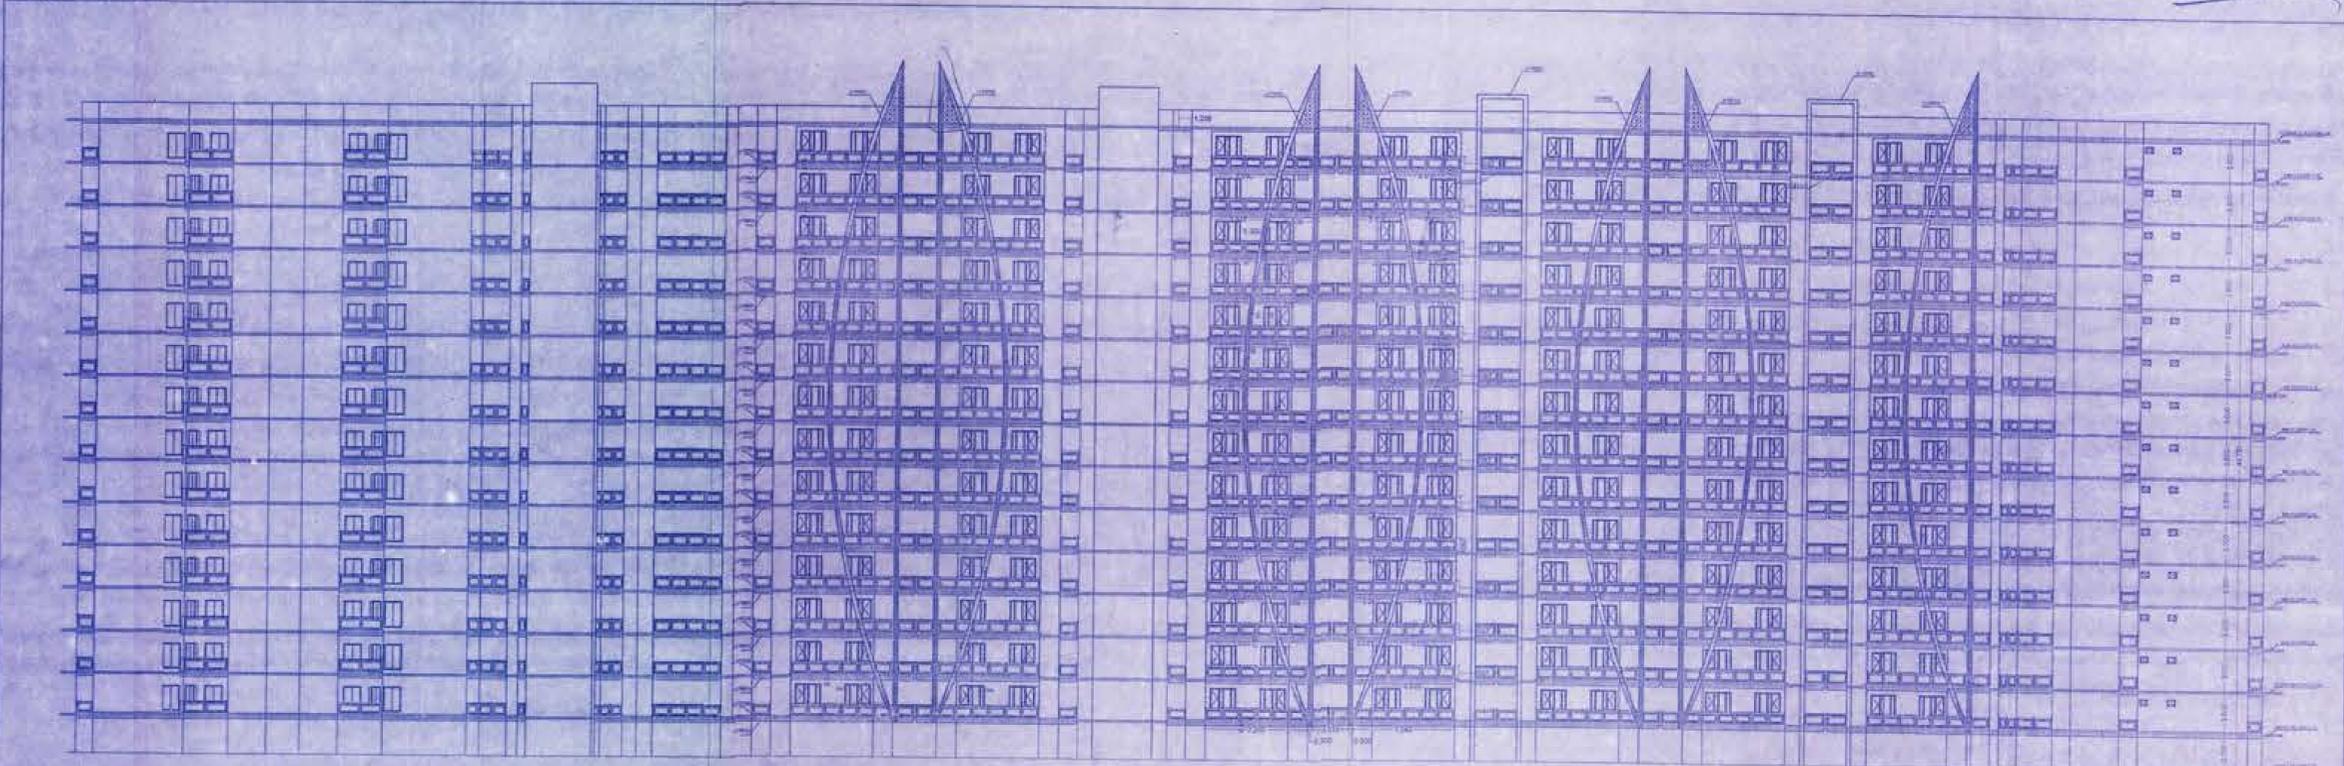

L.H.S. ELEVATION

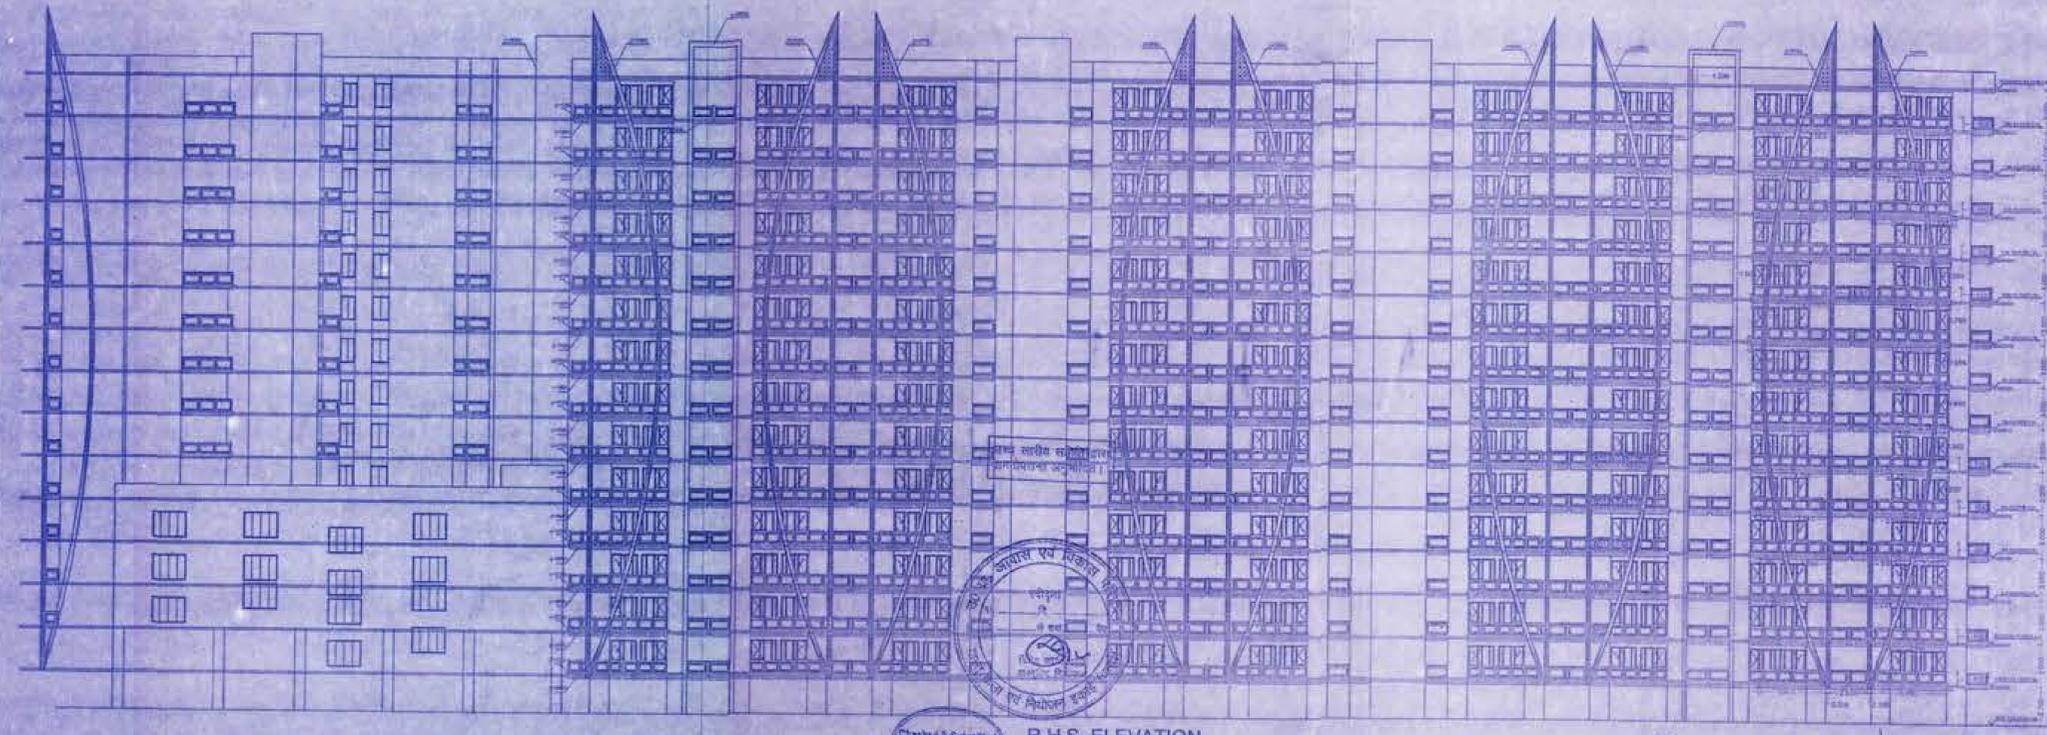

R.H.S. ELEVATION


PROJECT:  
**EXISTING AND PROPOSED GROUP HOUSING AT PLOT NO. 11GH-3, SECTOR -11 VRINDAVAN YOJNA NO.3, LUCKNOW.**


CLIENT:  
 AZEAGAA DEVELOPMENT PVT. LTD. THROUGH DIRECTOR, Mr. ANIRUDH SINGH

NO. 22/56  
**ELEVATION**

DATE: 08-08-2024  
 ALL DIMENSIONS ARE IN METERS  
 SCALE: 1/400

OWNER'S SIGN:  
  
 Mr. ANIRUDH SINGH

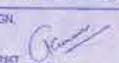
ARCHITECT'S SIGN:  
  
 ARCHITECT  
 ARJUN KUMAR  
 BANGALURU  
 COA Regd. No. CA/11/2017  
 11/7/2017, Inservice Project Number

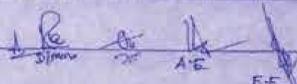STRUCTURAL ENGINEER'S SIGN:  


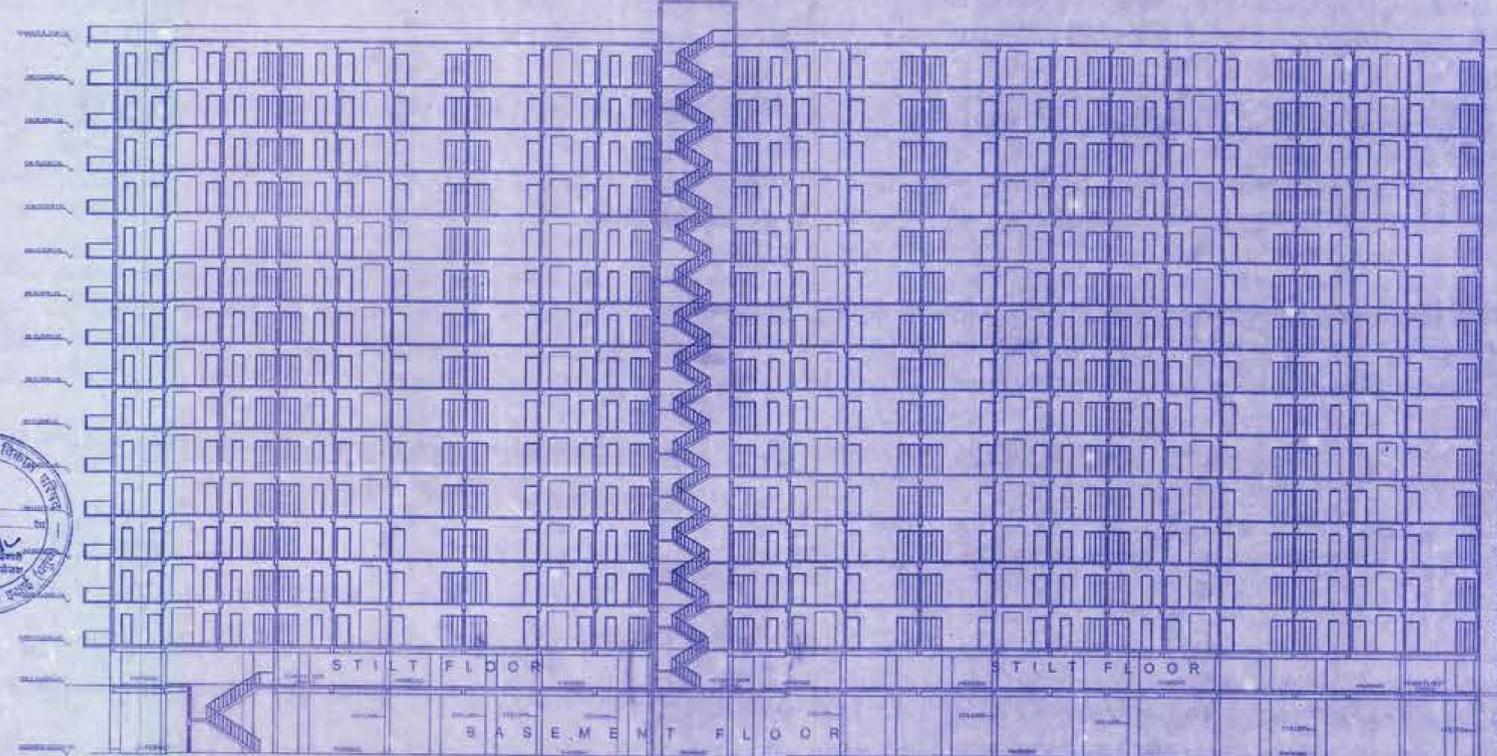
Checked & Submitted For Approval

Signature and initials of the architect and structural engineer.

② Elevation

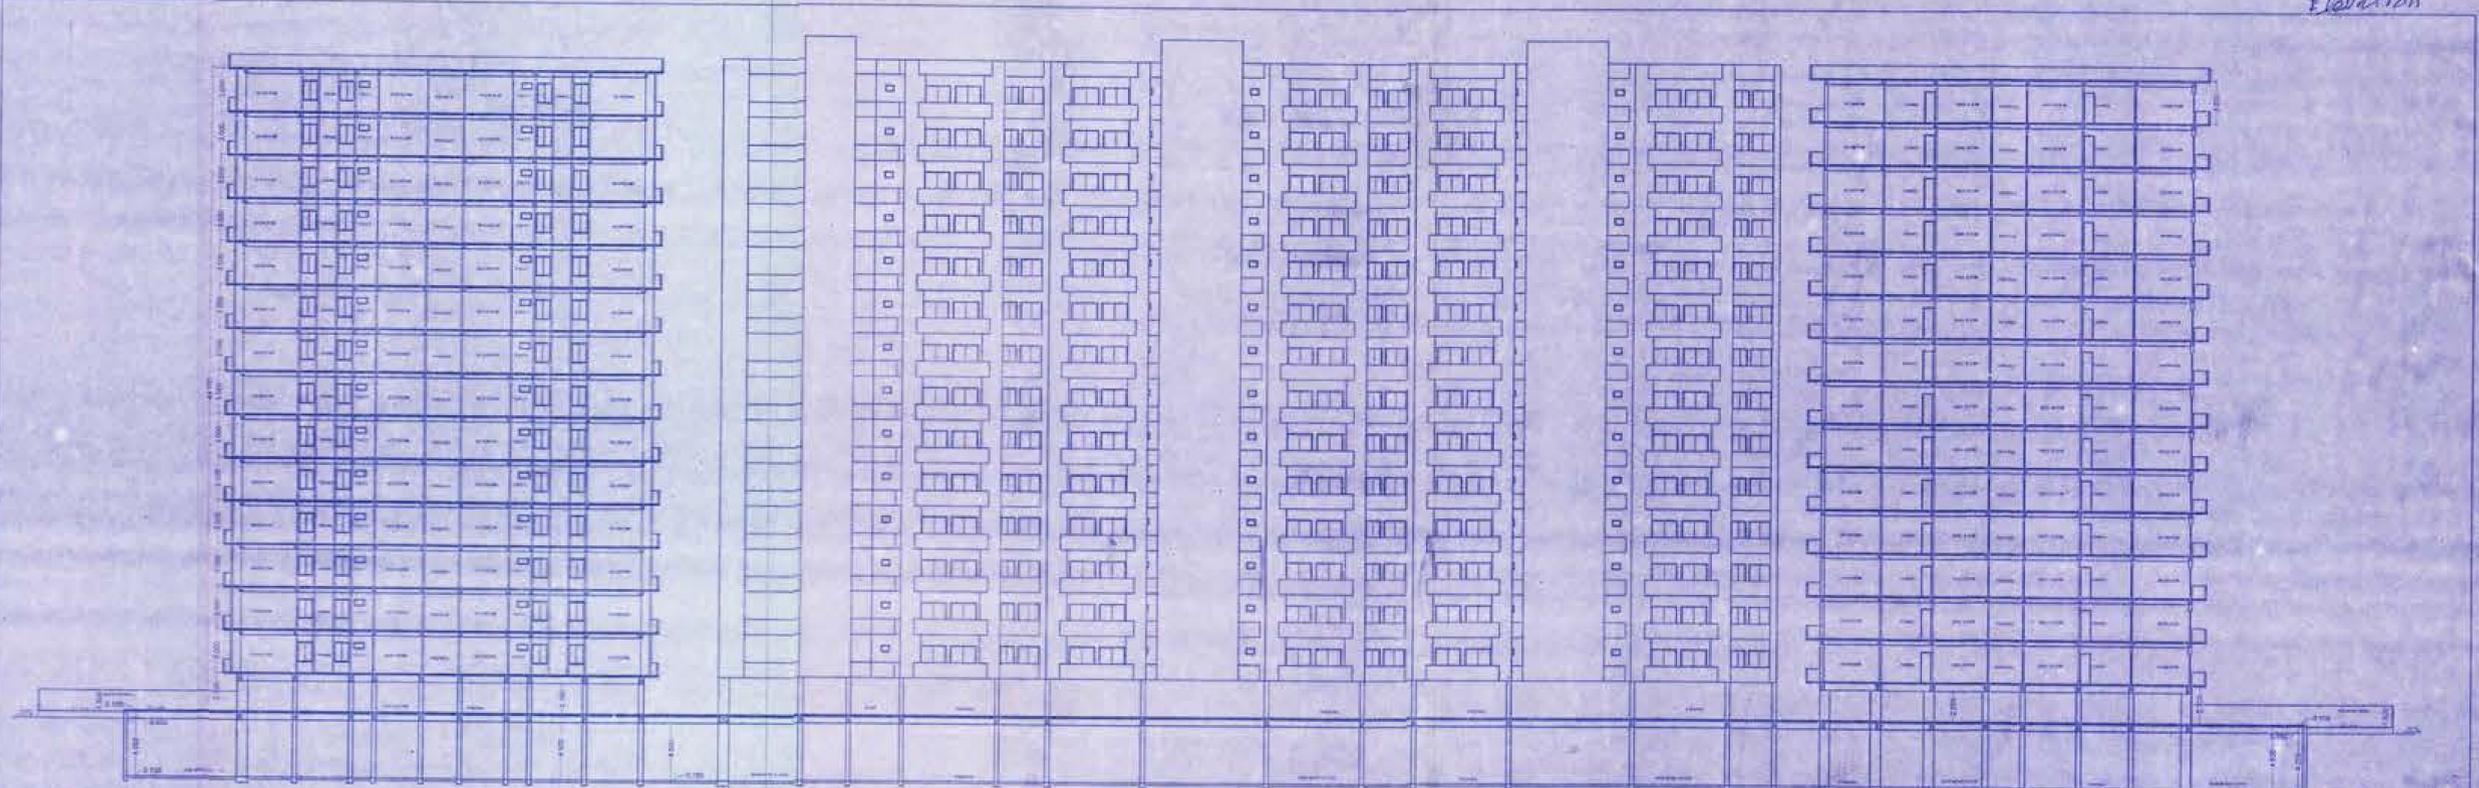

SECTION AT S1-S2



SECTION AT B1-B2

उच्च स्तरीय तकनीकी प्रारंभ  
आमनीकरण प्रमाणपत्र



PROJECT -  
EXISTING AND PROPOSED  
GROUP HOUSING  
AT PLOT NO. 11/GH-8, SECTOR -11  
VRINDAVAN YOJNA NO.3, LUCKNOW.

OWNER -  
AZEAGAA DEVELOPMENT PVT. LTD.  
THROUGH DIRECTOR  
Mr. ANIRUDH SINGH

DWG. TITLE -  
**ELEVATION**


SHEET NO. -39	NO. OF SHEETS -11
ALL DIMENSIONS ARE IN METERS	
SCALE - 1 : 200	

OWNER'S SIGN


ARCHITECT'S SIGN

STRUCTURAL ENGINEERS SIGN


10 Club

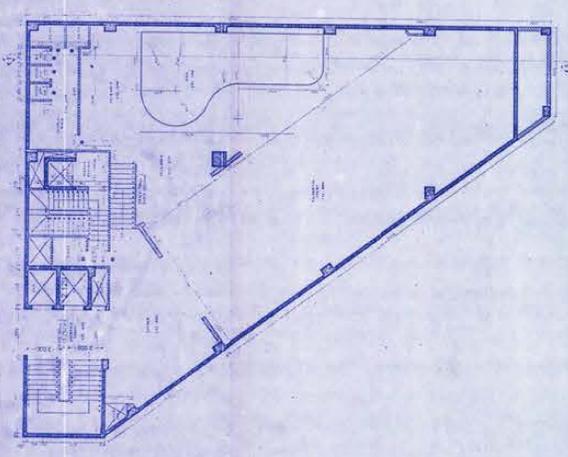


**BASEMENT FLOOR PLAN**

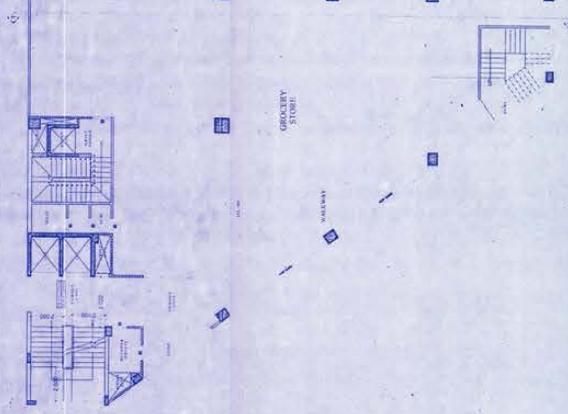


**GROUND FLOOR PLAN**

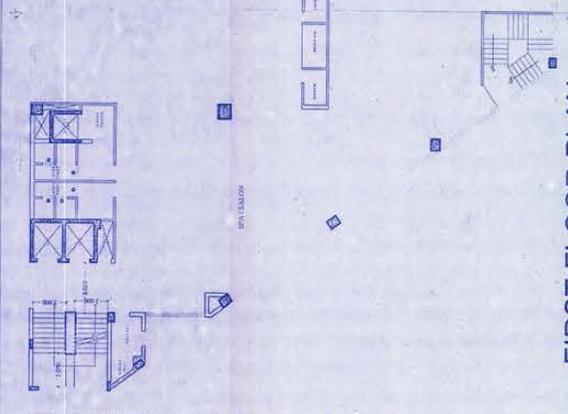


**FIRST FLOOR PLAN**

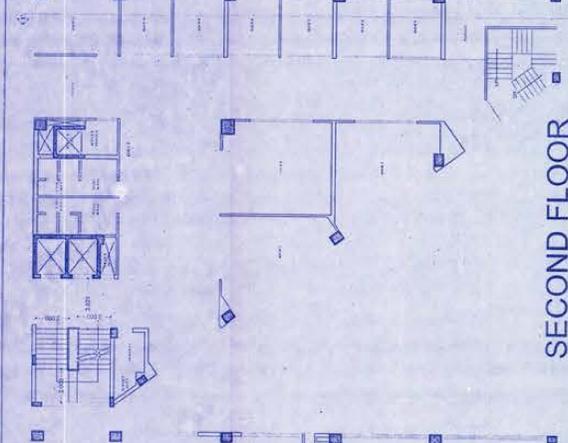


**SECOND FLOOR PLAN**

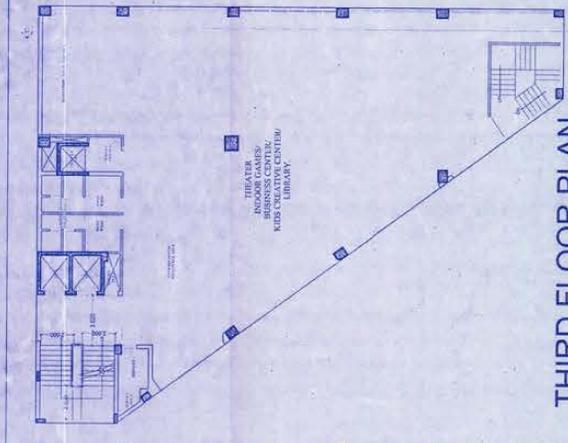


**THIRD FLOOR PLAN**

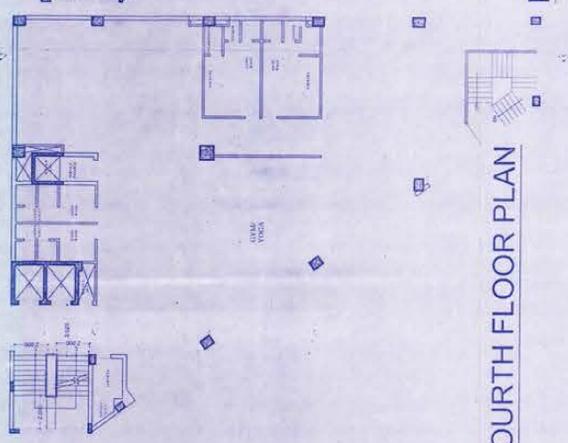


**FOURTH FLOOR PLAN**

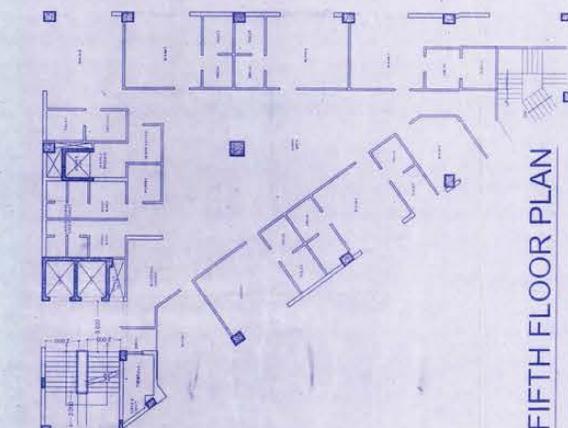


**FIFTH FLOOR PLAN**

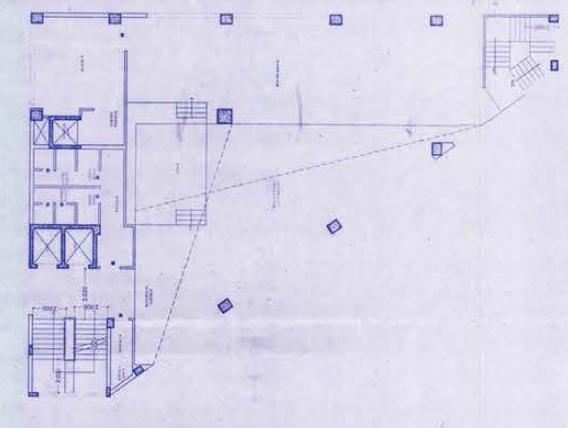


**SIXTH FLOOR PLAN**

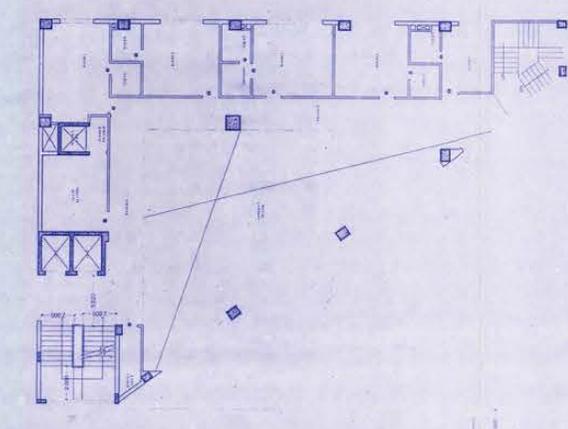


**SEVENTH FLOOR PLAN**

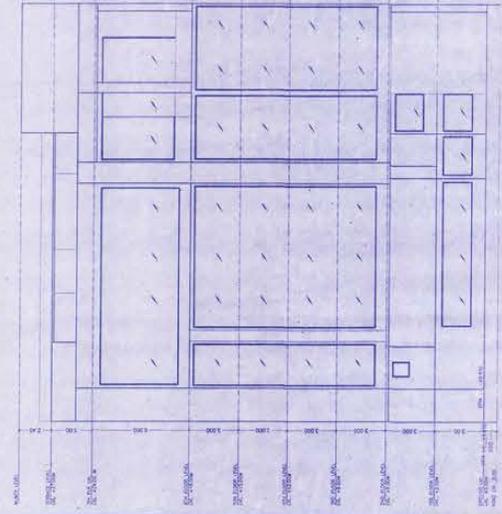

**FRONT ELEVATION OF CLUB**

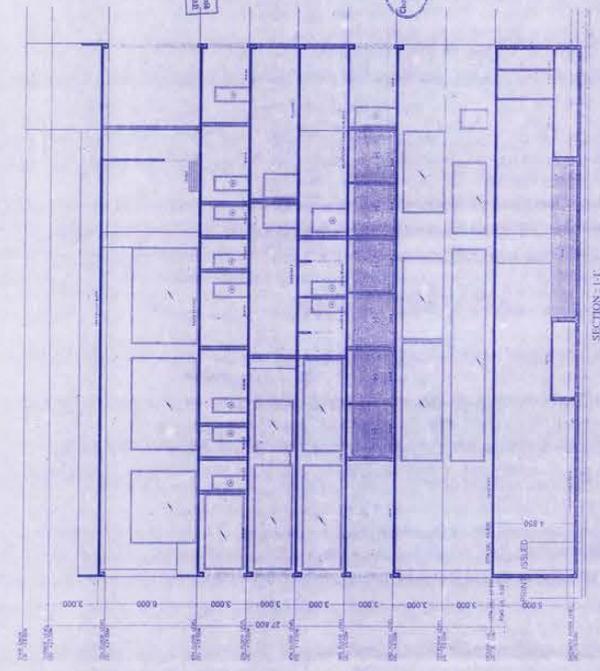

SECTION 1-1

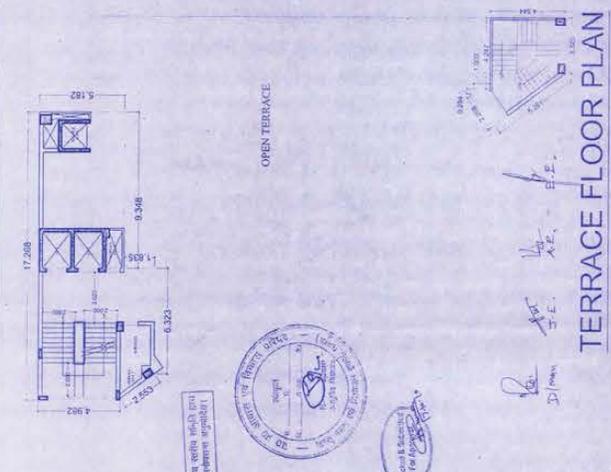

**TERRACE FLOOR PLAN**

**PROJECT-**  
EXISTING AND PROPOSED GROUP HOUSING  
AT PLOT NO. 11/GH-8, SECTOR -11  
VRINDAVAN YOJNA NO.3, LUCKNOW.

**OWNER-**  
AZEAGAIA DEVELOPMENT PVT. LTD.  
THROUGH DIRECTOR  
Mr. ANIRUDH SINGH

**DRG. TITLE-**  
**CLUB PLAN, ELEVATION**

**SHEET NO. -11 NO. OF SHEETS-12**

ALL DIMENSIONS ARE IN METERS

**SCALE- 1 : 200**

**OWNER'S SIGN.**

**STRUCTURAL ENGINEERS SIGN.**

**ARCHITECT'S SIGN.**

**ARUN KUMAR**

COA Regd. No. CA/94/17629  
112/281, SWAROOP NAGAR, KANPUR.

PROJECT:-  
EXISTING AND PROPOSED GROUP HOUSING  
AT PLOT NO. 11/GH-8, SECTOR -11  
VRINDAVAN YOJNA NO.3, LUCKNOW.

OWNER:-  
AZEAGAIA DEVELOPMENT PVT. LTD.  
THROUGH DIRECTOR  
Mr. ANIRUDH SINGH  
DNG. TITLE:-

TERRACE FLOOR PLAN,  
SHEET NO. -07 NO. OF SHEETS-011  
ALL DIMENSIONS ARE IN METERS  
SCALE- 1 : 200

OWNER'S SIGN.

STRUCTURAL ENGINEERS SIGN.

ARCHITECT'S SIGN.  
ARUN KUMAR  
COA Regd. No. CA94/17829  
112281 SWAROOP NAGAR, KANPUR.

CLUB



Checked & For Approval

Handwritten signature and date: 18/08/2024