


DEVELOPMENT WORK PLAN INDEX

47.41 Ml. Distance Between Scheme Boundary And Center Line Of The 45.00 Meter Wide Road.

- PROPOSED E.W.S. HOUSES 100 NOS.
- PROPOSED L.I.G. HOUSES 20 NOS.
- PROPOSED M.I.G. HOUSES 20 NOS.
- 12.00 M WIDE ROAD
- 9.00 M WIDE ROAD
- 7.50 M WIDE ROAD
- 6.00 M WIDE ROAD

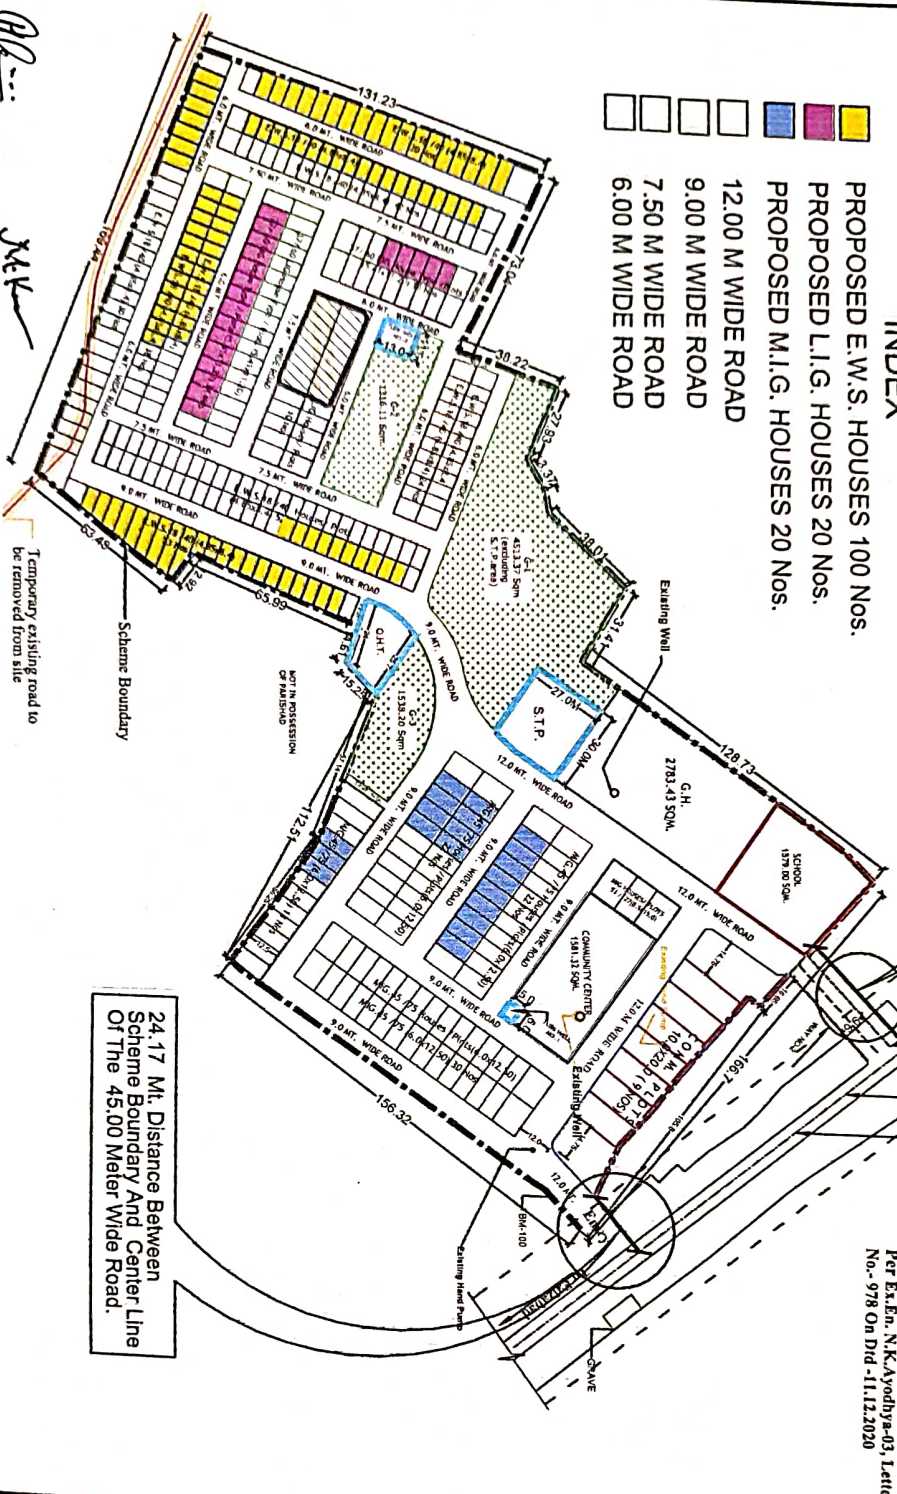

24.17 Ml. Distance Between Scheme Boundary And Center Line Of The 45.00 Meter Wide Road.

Center Line of the road
Proposed 45.00 mt. Wide Road As Per Ex. En. N.K.Ayodhya-03, Letter No.- 978 On Dtd-11.12.2020

NOTE DATED 22.07.2021

1. THE PREVIOUS SANCTIONED LAYOUT PLAN OF S.T.P. TUBE WELL AND S.T.P. HAS BEEN MARKED ON THE SITE PLAN.

2. LOCATION OF C.M.T. TUBE WELL AND S.T.P. HAS BEEN REVISED ON THE BASIS OF DIMENSIONS AND INFORMATION RECEIVED FROM E. En. AYODHYA, VIDE HIS LETTER NO. 317 ON DATED 19.01.2020.

3. IN THE LAYOUT PLAN, LOCATION OF C.M.T. TUBE WELL AND S.T.P. HAS BEEN FINALIZED ON THE BASIS OF TAKEN IN THE LAYOUT PLAN, LOCATION OF C.M.T. TUBE WELL AND S.T.P. HAS BEEN FINALIZED ON THE BASIS OF DISCUSSION TAKEN IN H.C. ON DTD. 01.01.2021.

DRG. TITLE	Location Of S.T.P., O.H.T. & Tube Wells In Sanction Layout Plan Of Gonda
SD...	SD...
23.01.21	23.01.21
SMITA ARCH. ASSTT.	ALOK KUMAR VERMA ARCHT. PLANNER
	JYOTI KATIYAR ARCHT. PLANNER
	S. J. YADAV ARCHT. PLANNER
	DINESH KUMAR ARCHT. PLANNER
	ALAY CHAUHAN ARCH. ASSTT.

NOTE DATED 5.10.18:-

THIS LAYOUT PLAN HAS BEEN REVISED ON THE BASIS OF DISCUSSION AND INSTRUCTION GIVEN BY H.C. ON DATED 28.9.18

(I) IN THIS REVISED L.O.P. 01 NO. SCHOOL PLOT HAS BEEN PROPOSED NEAR GROUP HOUSING PLOT SITUATED ON 12.00 MT. WIDE ROAD INSTEAD OF PREVIOUSLY PLANNED 24 NO. SCHOOL PLOTS.

(II) AREA OF OTHER PLOTS HAS BEEN REVISED DUE TO WHICH 13 NOS. PLOTS PREVIOUSLY PLANNED IS NOW 08 NOS.

(III) 03 NOS. AND PLOTS HOUSES OF SIZE (6.8X18.0) M HAVE BEEN PROPOSED ADJACENT TO COMMUNITY CENTRE PLOT.

(IV) THE PLOT NEAR KHASRA NO. 221 HAS BEEN REVISED AS SHOWN IN L.O.P.

NOTE DATED 12.10.18:-

(I) THIS LAYOUT PLAN HAS BEEN FINALIZED ON THE BASIS OF FEASIBILITY RECEIVED FROM E. En. N.K.-2 VIDE HIS LETTER NO.2408 BHAWAN-45/723 ON DATED 8.10.18

DRG. NO.	
DATE :	12.10.2018
SCALE :	NORTH
PROJECT	BHOOMI VIKAS AND GRANTHAN YOUNA AT GONDA-FAZARAD MARG, DISTT.-GONDA, UTTAR PRADESH.
SCHEME BOUNDARY	SCHEME AREA = 56108.128 SQM. (INCLUDING KHASRA NO.- 521, 522, 523, 524, 525)
	SCHEME AREA = 55340.128 SQM. (EXCLUDING KHASRA NO.- 521, 522, 523, 524, 525)
SMITA ARCH. ASSTT.	
PRABHAVATI SURI ARCH. PLANNER	SD... 12.10.18
ALAY CHAUHAN ARCH. ASSTT.	SD... 15.10.18
S. K. RAITANI CHIEF ARCHITECT PLANNER	SD... 15.10.18
ALAY CHAUHAN ARCH. ASSTT.	SD... 30.11.18

UPAVP
ARCHITECTURE AND PLANNING UNIT-3
NEELGIRI COMPLEX, NINDRA MARG
LUCKNOW-226016
Email : architectplanner7@gmail.com

NOTE:-

1. THIS LAYOUT PLAN OF BHOOMI VIKAS AND GRANTHAN YOUNA AT GONDA-FAZARAD MARG ON THE BASIS OF DIMENSIONAL FEASIBILITY HAS BEEN RECEIVED FROM E. En. C.D.2 (LAND DISCUSSION WITH A.P.) VIDE HIS LETTER NO.- 607/BHAWAN-45/183 DT. 21.03.2018.

THIS LAYOUT PLAN HAS BEEN REVISED ON THE BASIS OF FEASIBILITY RECEIVED FROM E. En. N.K.-2 VIDE HIS LETTER NO.1120/BHAWAN-45/141 ON DATED- 16.05.18 AND ORAL DISCUSSION WITH A.P. AND EXEN. C.D.2 ON DATED-15.11.18.

THIS LAYOUT PLAN HAS BEEN REVISED ON THE BASIS OF ORAL DISCUSSION WITH A.P. AND EXEN. C.D.2 ON DATED- 16.11.18.

THIS LAYOUT PLAN HAS BEEN REVISED ON THE BASIS OF FEASIBILITY RECEIVED FROM E. En. N.K.-2 VIDE HIS LETTER NO.1201/BHAWAN-45/167 ON DATED- 04.06.18 AND DISCUSSION WITH A.P. AND EXEN. C.D.2 ON DATED-11.6.18.

THIS LAYOUT PLAN HAS BEEN REVISED ON THE BASIS OF INFORMATION RECEIVED FROM E. En. N.K.-2 VIDE HIS LETTER NO. 1038/BHAWAN-45/200 ON DATED- 30.07.18.

THIS LAYOUT PLAN HAS BEEN REVISED ON THE BASIS OF FEASIBILITY RECEIVED FROM E. En. N.K.-2 VIDE HIS LETTER NO. 1038/BHAWAN-45/221 ON DATED- 12.08.18.

IN THE L.O.P. APPROACH ROAD TO SCHEME HAS BEEN MARKED AS PER DISCUSSION WITH EXEN. C.D.2 ON DATE 08.08.18.

12.00 M WIDE ROAD IN FRONT OF PRIMARY SCHOOL & G. H. AS SHOWN IN L.O.P.

THIS LAYOUT PLAN HAS BEEN FINALIZED ON THE BASIS OF FEASIBILITY RECEIVED FROM E. En. N.K.-2 VIDE HIS LETTER NO.2253/BHAWAN-45/723 ON DATED- 10.09.18.

DATE : 12.10.2018

SCALE : NORTH

