


76.0 M Wide road

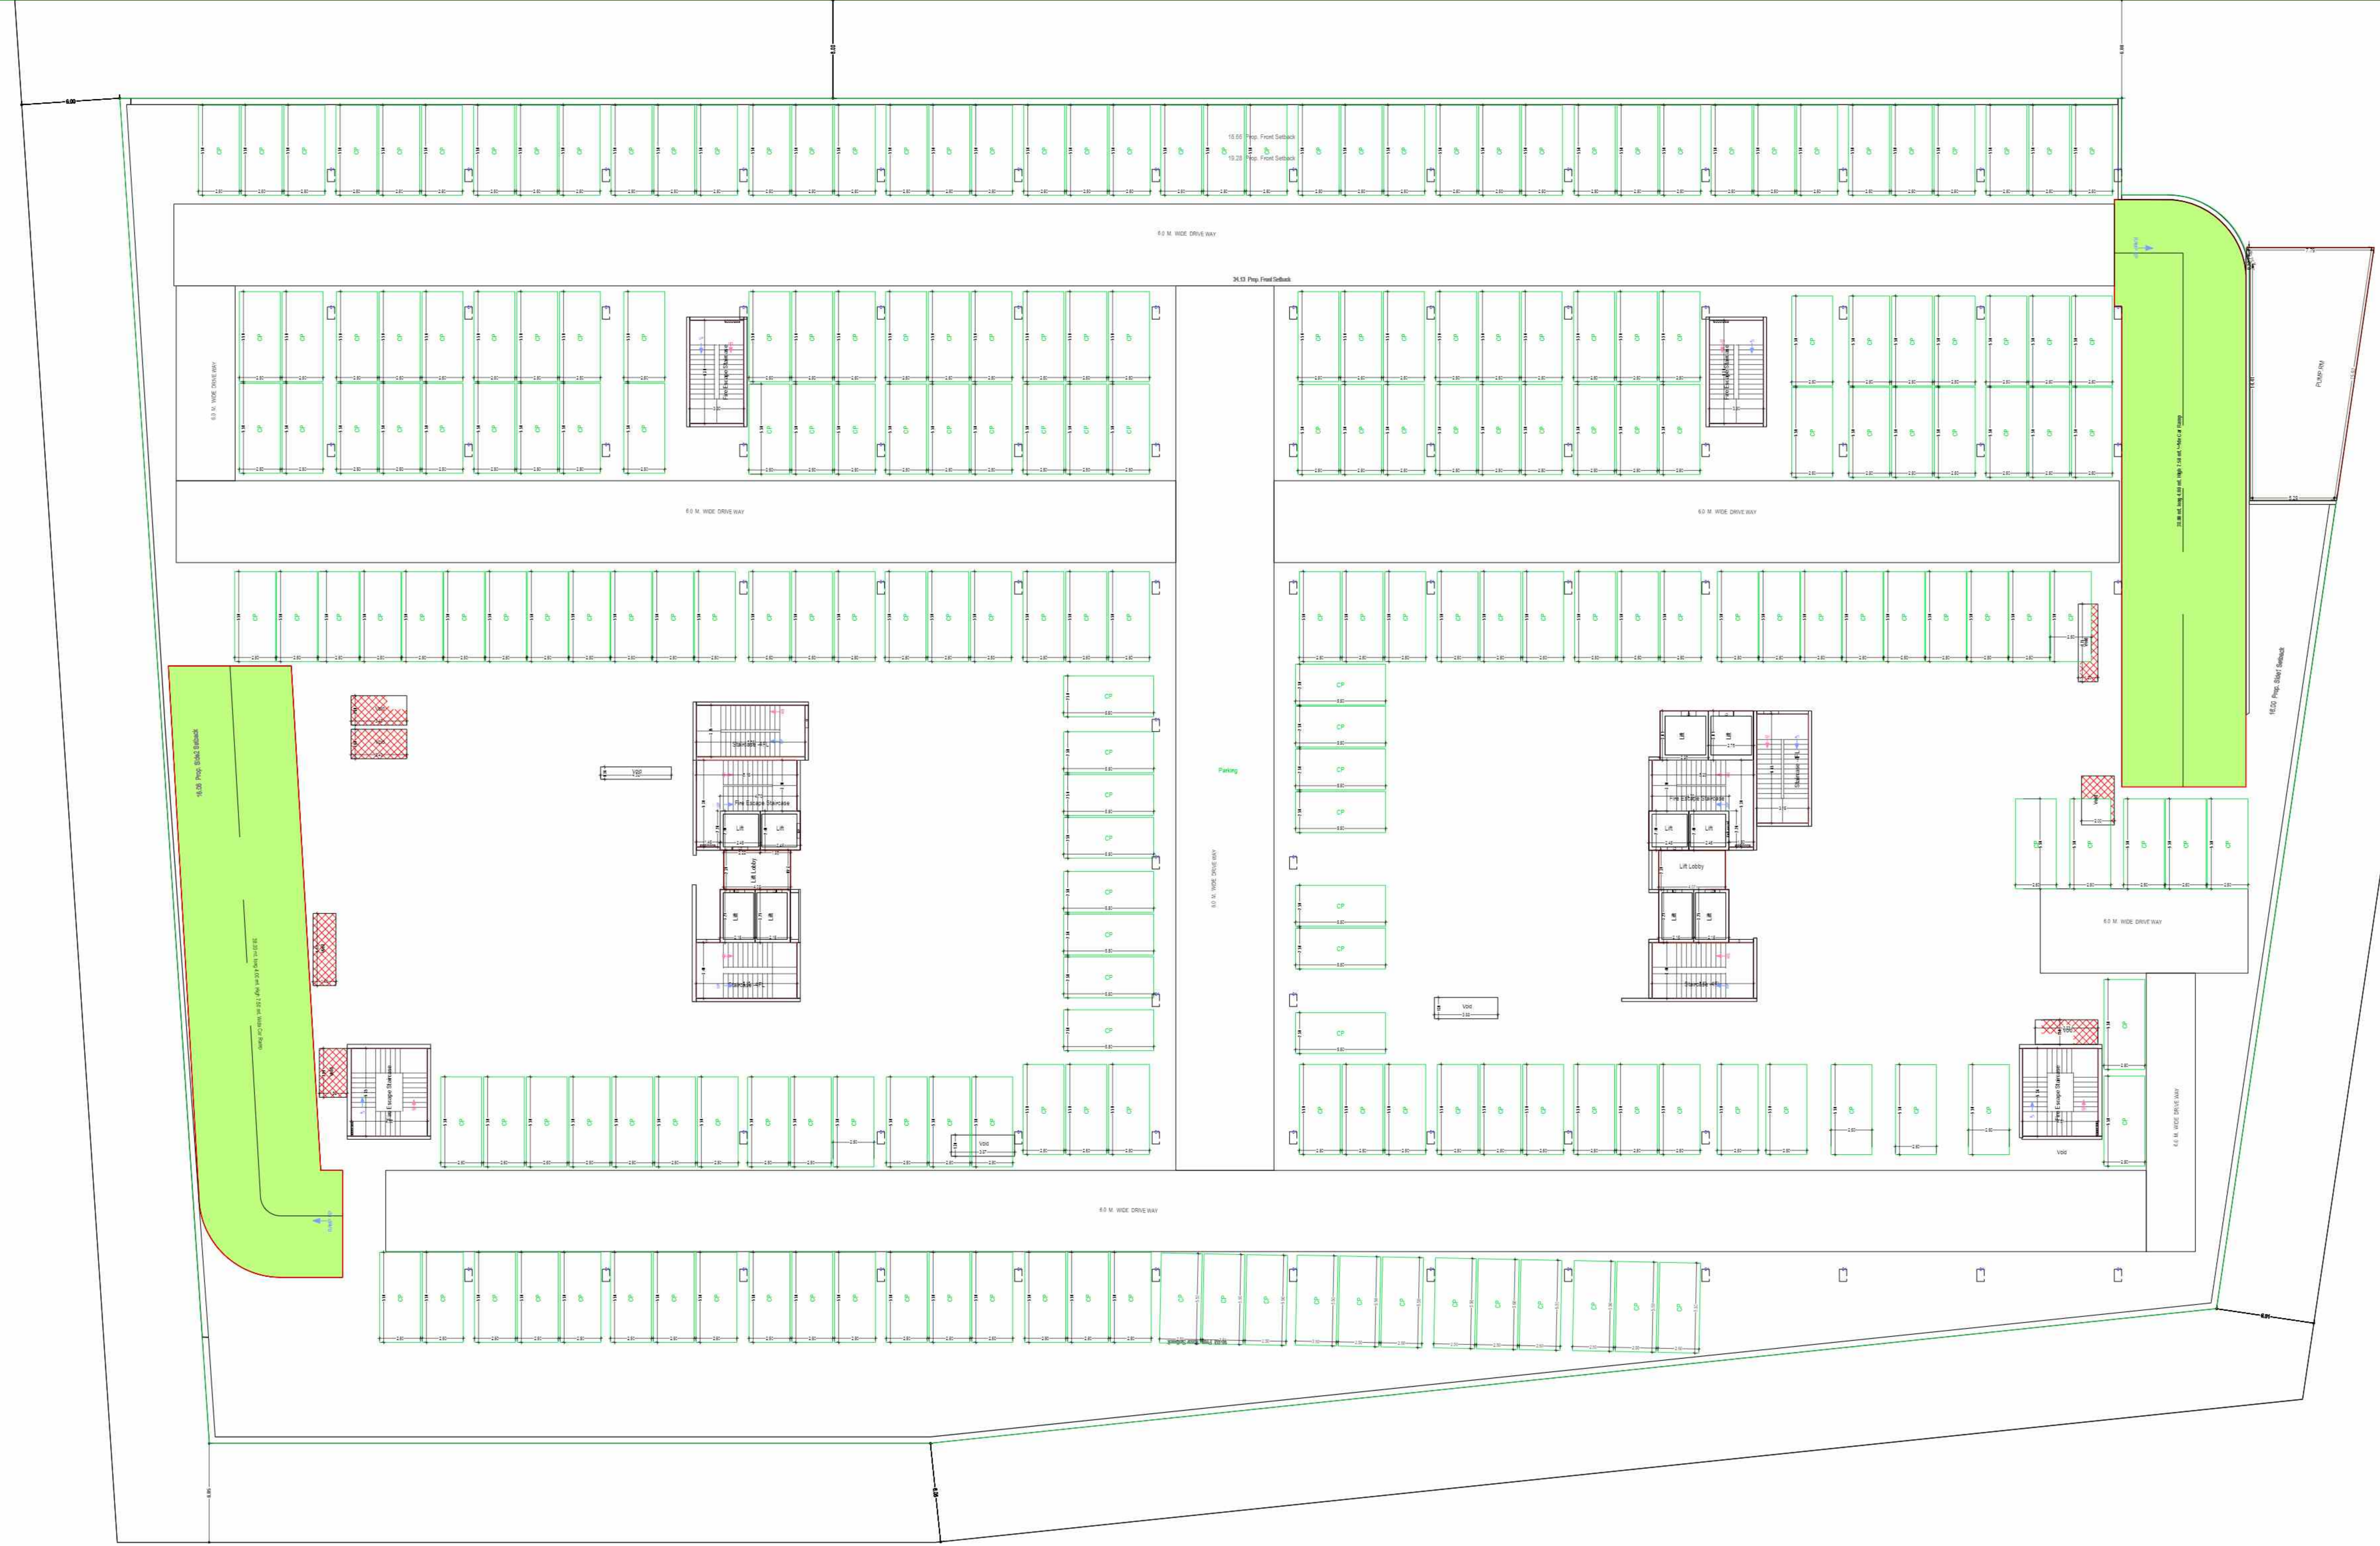


BASEMENT FIRST FLOOR PLAN  
(SCALE 1:100)

Balcony Calculations Table

FLOOR	SIZE	AREA	TOTAL AREA
SECOND PODIUM FLOOR PLAN	1.33 X 3.60 X 2 X 1	9.48	138.52
	1.25 X 4.30 X 4 X 1	18.76	
	1.33 X 3.60 X 2 X 1	9.00	
	1.50 X 4.80 X 4 X 1	27.92	
	1.48 X 1.77 X 4 X 1	10.56	
	1.47 X 8.34 X 4 X 1	44.25	
	1.45 X 3.10 X 4 X 1	18.28	
TYPICAL 3-13,14-22 FLOOR PLAN	1.25 X 4.30 X 4 X 15	356.44	4078.16
	1.33 X 3.60 X 2 X 15	171.00	
	1.33 X 3.60 X 2 X 15	180.12	
	1.50 X 4.80 X 4 X 15	530.48	
	1.50 X 5.10 X 2 X 15	207.28	
	1.48 X 1.77 X 4 X 15	200.64	
	1.50 X 5.56 X 2 X 15	311.98	
	1.47 X 8.34 X 4 X 15	685.89	
	1.45 X 3.10 X 4 X 15	347.32	
	1.48 X 3.14 X 2 X 15	177.08	
	1.75 X 2.60 X 2 X 15	113.56	
	1.54 X 6.10 X 2 X 15	251.33	
FOURTEENTH FLOOR PLAN	1.25 X 4.30 X 4 X 1	18.76	179.38
	1.33 X 3.60 X 2 X 1	9.00	
	1.33 X 3.60 X 2 X 1	9.48	
	1.50 X 4.80 X 4 X 1	27.92	
	1.45 X 1.77 X 4 X 1	10.56	
	1.50 X 5.56 X 2 X 1	16.42	
	1.50 X 5.10 X 2 X 1	15.12	
	1.47 X 8.34 X 4 X 1	44.25	
	1.45 X 3.10 X 4 X 1	18.28	
	1.48 X 3.14 X 2 X 1	9.32	
Total			4396.06

OWNER'S NAME AND SIGNATURE  
 SUPREME REAL ESTATE DEVELOPERS PVT LTD THROUGH  
 SIGNATORY AUTHORITY SHEO JANAM  
 CHOUHARI,architect@shaimar.org.7310106603

ARCHITECT'S NAME AND SIGNATURE  
 Rajesh Kumar  
 CA2017/88949

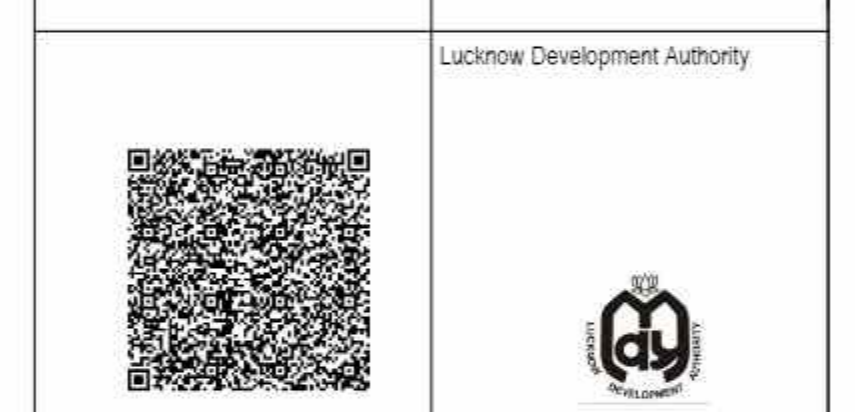


Building Plan Application Number  
 LDA BP/22-23/3142  
 Sanctioned On  
 02 Aug 2023  
 Valid Till  
 27 Aug 2028

Approved By  
 Vice Chairman (Vice Chairman)  
 Atul Sharma (Junior engineer)  
 Sanjay Kumar (Junior engineer)  
 Rajesh Sharma (Assistant Engineer)  
 Kaushyendra Kumar Gautam (Executive engineer Town Planner)  
 Gyanendra Verma (Chief Town Planner)

Note: - 1) This drawing is prepared as per the current prevailing Building Bye Laws.  
 2) If Map sanctioned is used for purpose anything other than stated in application will lead to rejection of Map.

Total Plot Area -	13058.19	Total FAR Area -	39024.88
Total Coverage Area -	4809.60	Total BUA Area -	65709.34

76.0 M Wide road

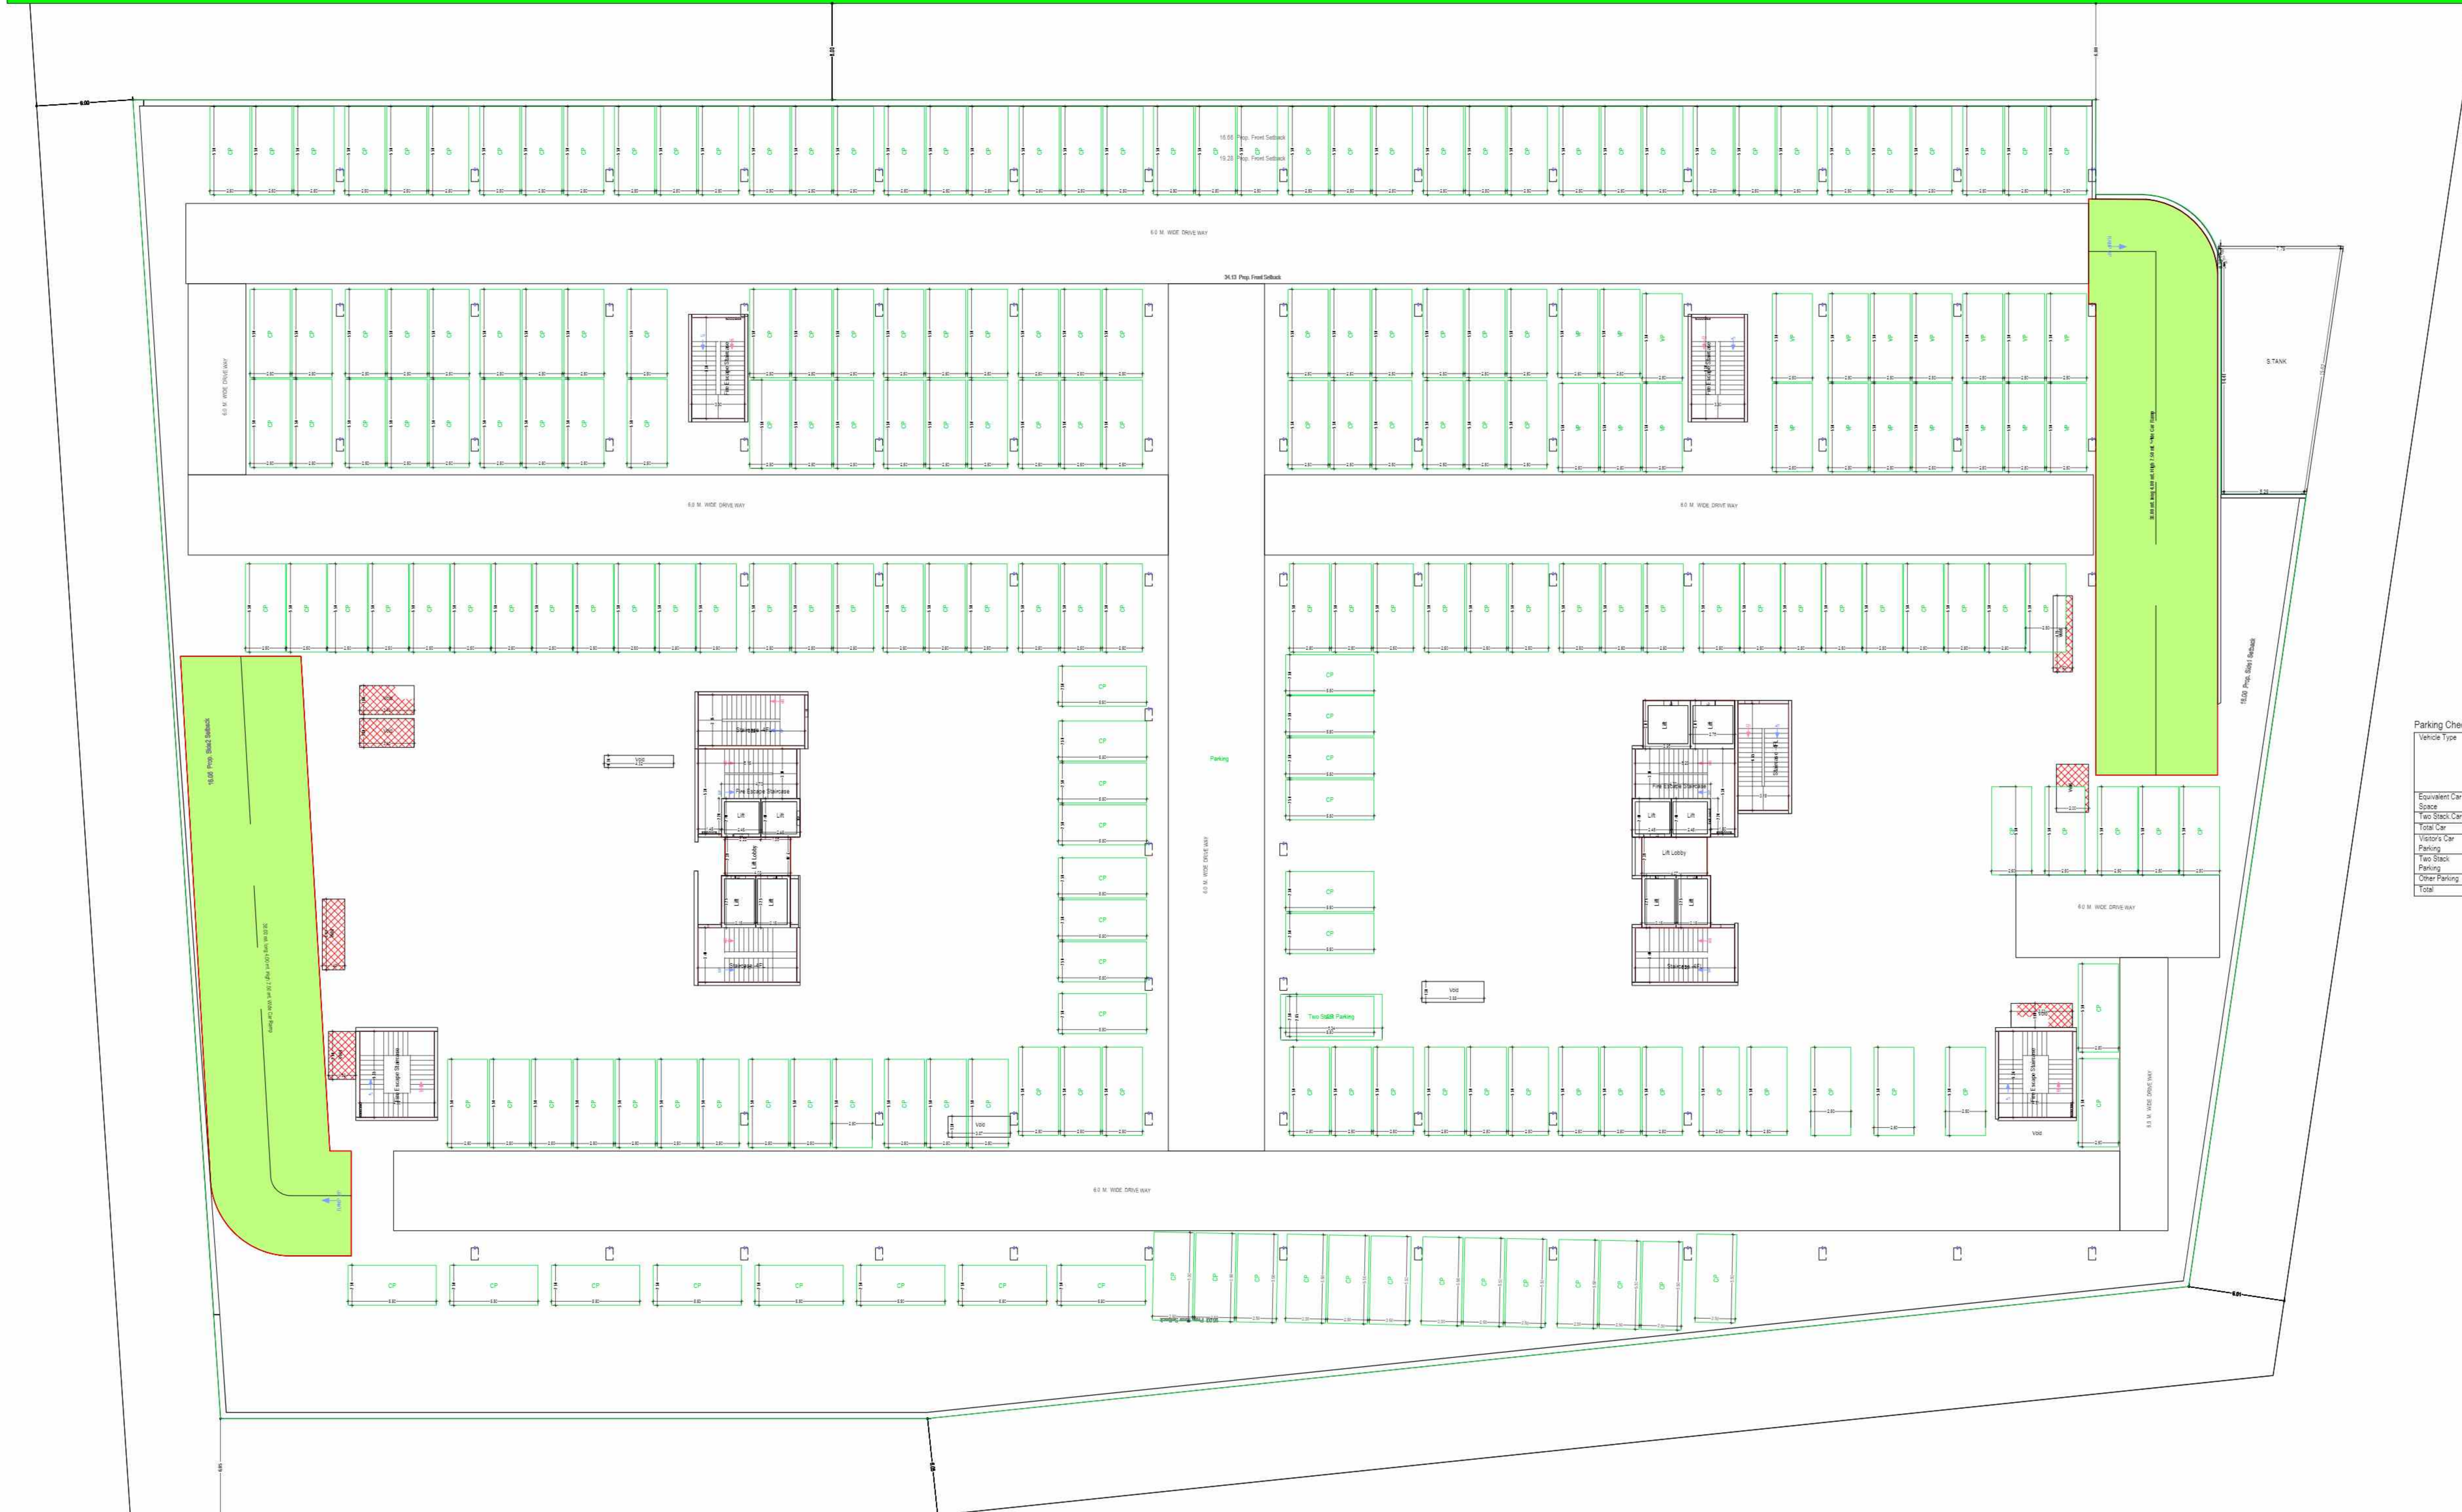

BASEMENT SECOND FLOOR PLAN  
(SCALE 1:100)

Parking Check (Table 7b)

Vehicle Type	No.	Redup Parking (Increase of Plot having Rules/ Sanctioned FOD)	Prop.	
			No.	Area
Equipment Car	-	-	432	5940.00
Stone	-	-	-	-
Two Stack Car	-	-	1	13.75
Total Car	335	-	433	5953.75
Visitor Car	-	243.38	20	275.00
Two Stack Parking	-	-	1	18.08
Other Parking	-	-	-	20326.97
Total	-	486.76	-	26573.57

OWNER'S NAME AND SIGNATURE  
 SUPREME REAL ESTATE DEVELOPERS PVT LTD THROUGH  
 SIGNATORY AUTHORITY SHEO JANAM  
 CHAUDHARI,architect@shaimar.org.7310106603

ARCHITECT'S NAME AND SIGNATURE  
 Rajesh Kumar  
 CA/2017/86949



Building Plan Application Number  
 LDA BP-22-23-3142

Sanctioned On  
 02 Aug 2023

Valid Till  
 27 Aug 2028

Approved By  
 Vice Chairman (Vice Chairman)

Examined By  
 Anil Sharma (Junior engineer)

Sanjay Kumar (Junior engineer)

Rajesh Sharma (Assistant Engineer)

Kaushyendra Kumar Gautam (Executive engineer Town Planner)

Gyanendra Verma (Chief Town Planner)


Pavan Kumar Gangwar (Secretary)

Note: - 1) This drawing is prepared as per the current prevailing Building Bye Laws.  
 2) If Map sanctioned is used for purpose anything other than stated in application will lead to rejection of Map.

Total Plot Area -	13058.19	Total FAR Area -	39024.88
Total Coverage Area -	4809.60	Total BUA Area -	65709.34



76.0 M Wide road

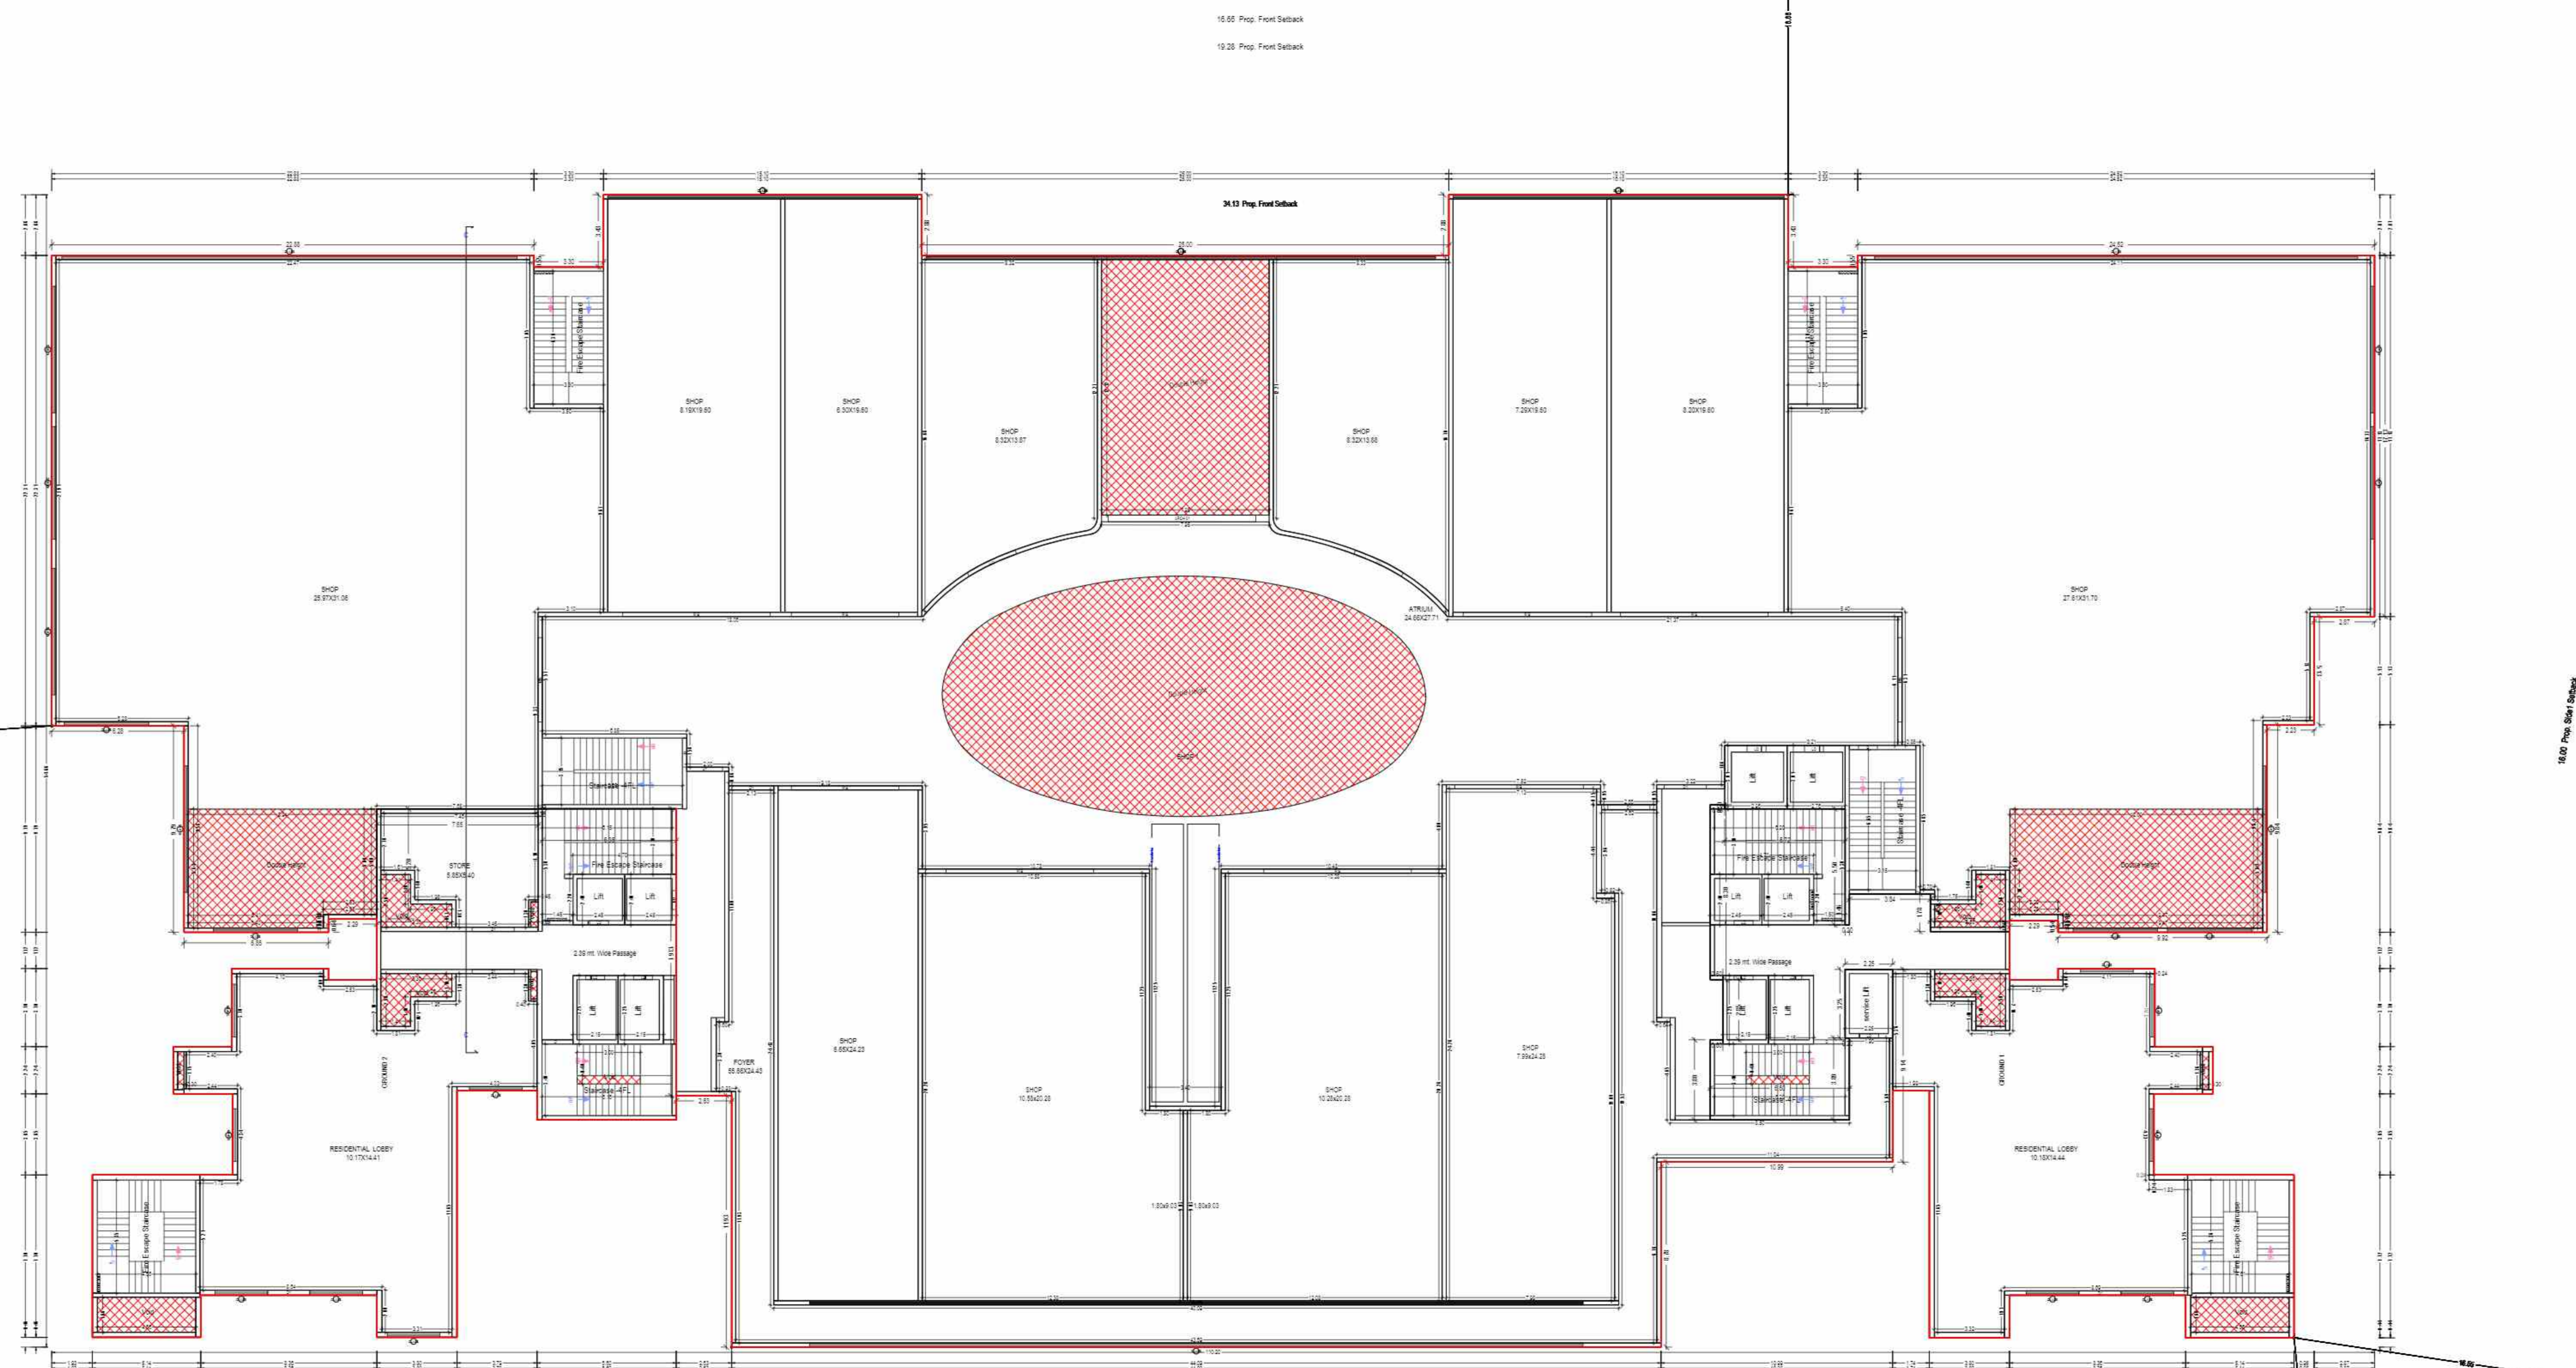

GROUND FLOOR PLAN  
(Proposed)  
(SCALE 1:100)

Note: - 1) This drawing is prepared as per the current prevailing Building Bye Laws.  
2) If Map sanctioned is used for purpose anything other than stated in application will lead to rejection of Map.

Total Plot Area -	13058.19	Total FAR Area -	39024.88
Total Coverage Area -	4809.60	Total BUA Area -	65709.34

OWNER'S NAME AND SIGNATURE  
SUPREME REAL ESTATE DEVELOPERS PVT LTD THROUGH  
SIGNATORY AUTHORITY SHEO JANAM  
CHOUHARI,architect@shaimar.org.7310106603

ARCHITECT'S NAME AND SIGNATURE

Rajesh Kumar  
CA/2017/88949

Lucknow Development Authority



Building Plan Application Number

LD4 BP-22-23/142

Sanctioned On

02 Aug 2023

Valid Till

27 Aug 2028

Approved By

Vice Chairman (Vice Chairman)

Examined By

Atul Sharma (Junior engineer)


Sanjay Kumar (Junior engineer)

Rajesh Sharma (Assistant engineer)

Kaushvendra Kumar Gautam (Executive engineer Town Planner)

Gyanendra Verma (Chief Town Planner)

Pavan Kumar Gangwar (Secretary)

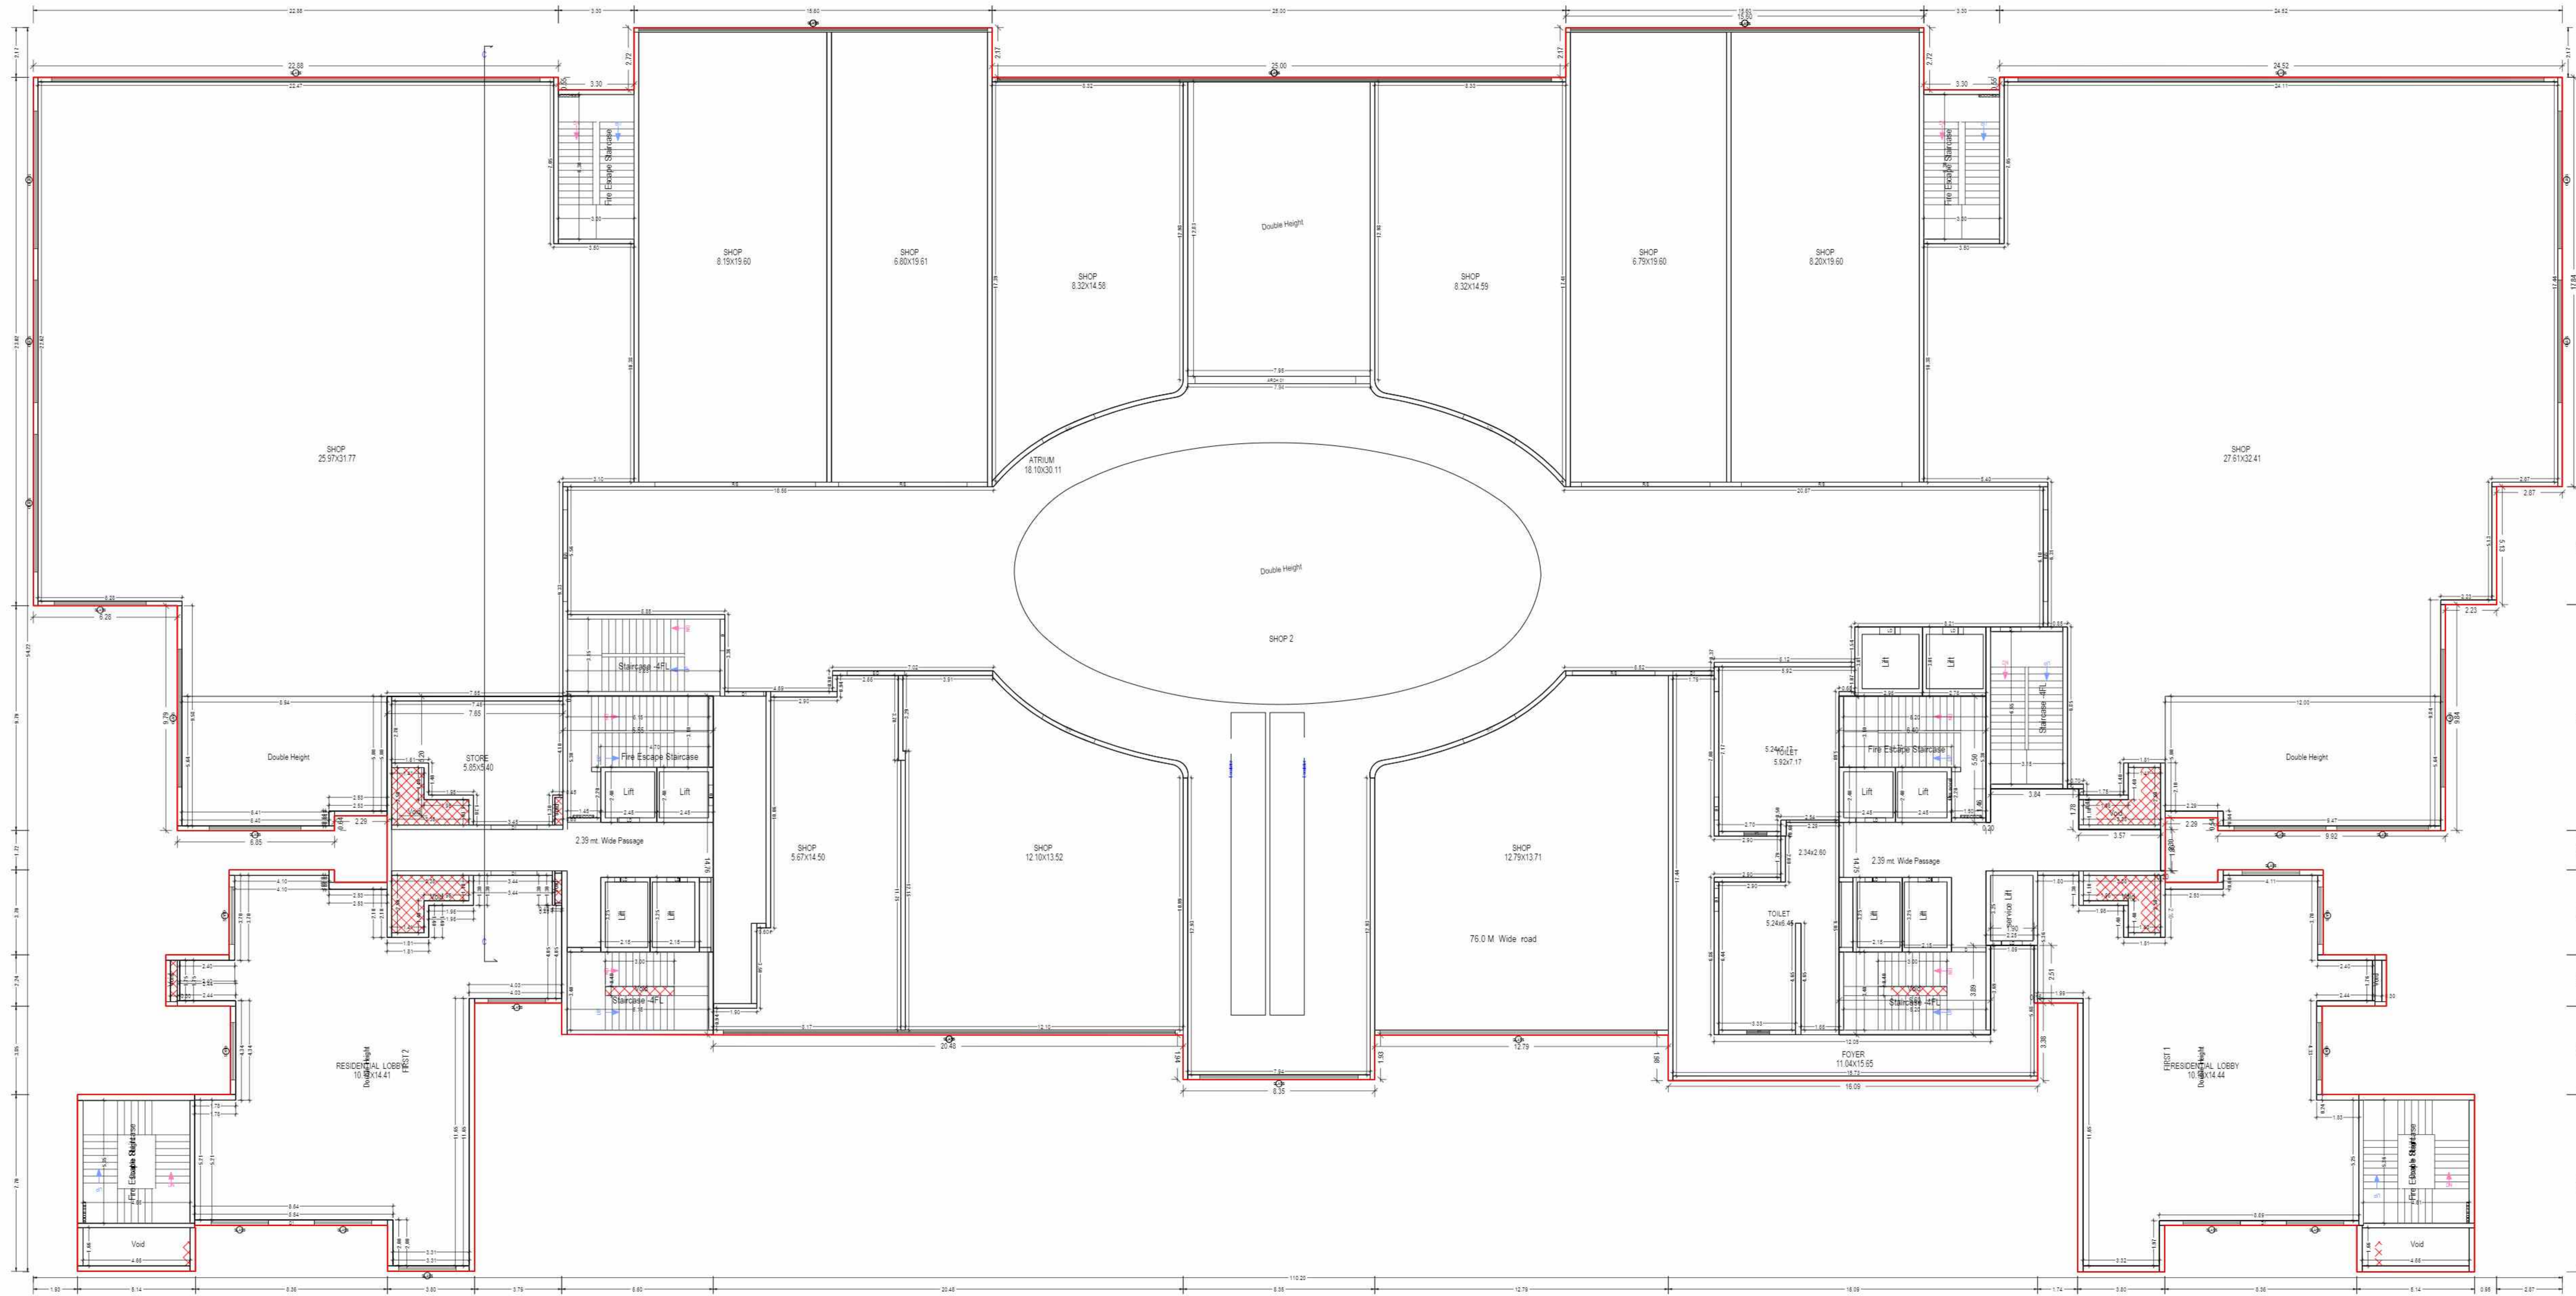



FIRST FLOOR PLAN  
(Proposed)  
(SCALE 1:100)

OWNER'S NAME AND SIGNATURE  
SUPREME REAL ESTATE DEVELOPERS PVT LTD THROUGH SIGNATORY AUTHORITY SHEO JANAM CHAUDHARI,architect@shaimar.org.7310106603

ARCHITECT'S NAME AND SIGNATURE  
Rajesh Kumar  
CA/2017/86949

INEER

Lucknow Development Authority

Building Plan Application Number  
LDA BP/23-23/3142

Sanctioned On  
02 Aug 2023

Valid Till  
27 Aug 2028

Approved By  
Vice Chairman (Vice Chairman)

Examined By  
Atul Sharma (Junior engineer)

Sanjay Kumar (Junior engineer)

Rajesh Sharma (Assistant Engineer)

Kaushvendra Kumar Gautam (Executive engineer Town Planner)


Gyanendra Verma (Chief Town Planner)

Pavan Kumar Gangwar (Secretary)

Note: - 1) This drawing is prepared as per the current prevailing Building Bye Laws.  
2) If Map sanctioned is used for purpose anything other than stated in application will lead to rejection of Map.

Total Plot Area -	13058.19	Total FAR Area -	39024.88
Total Coverage Area -	4809.60	Total BUA Area -	65709.34




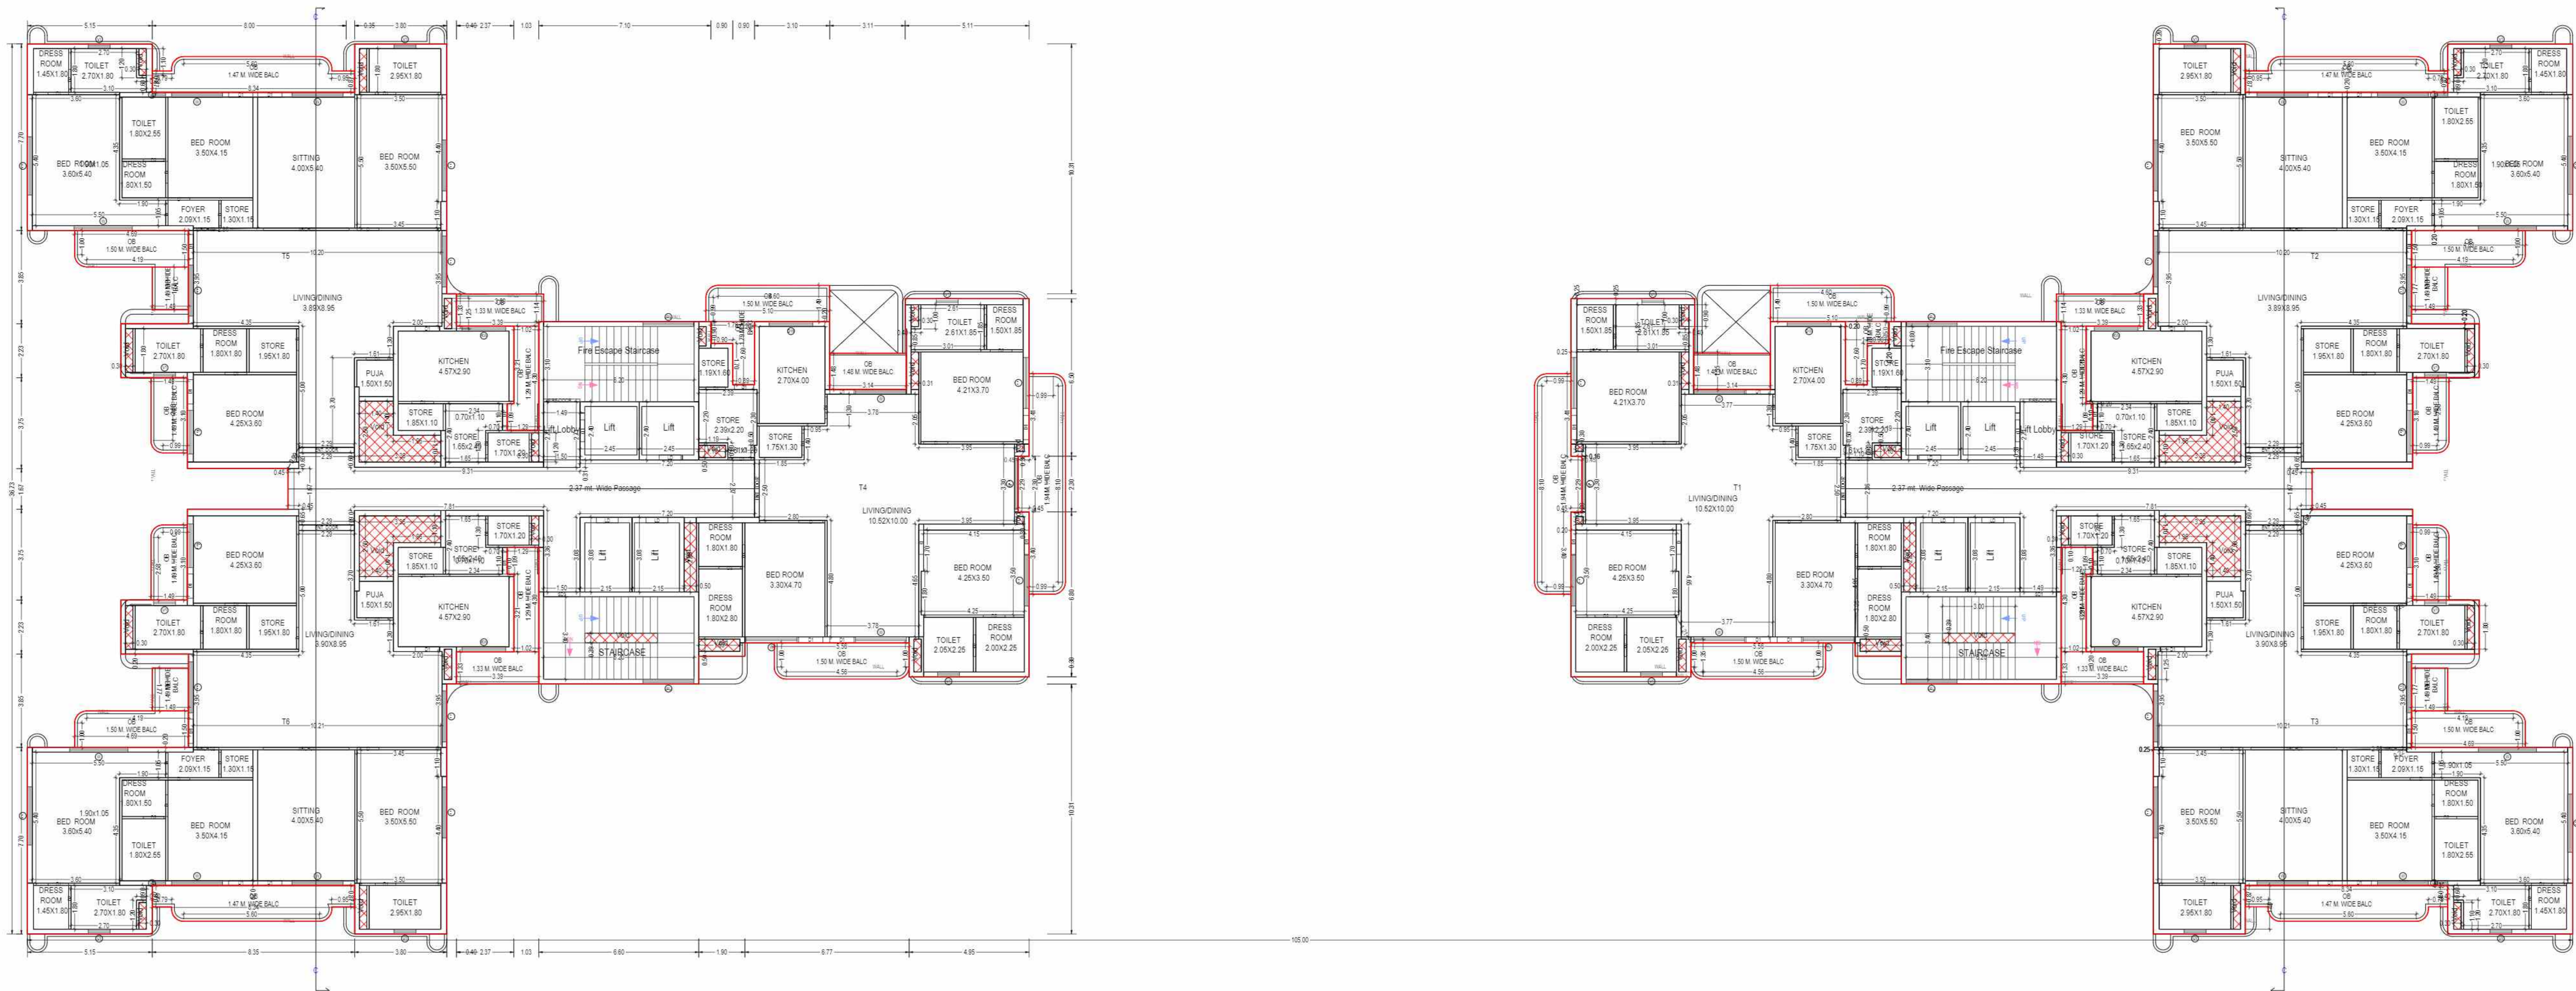


TYPICAL -3-13,15-22 FLOOR PLAN  
 (Proposed)  
 (SCALE 1:100)

Floor	Name	Un-BUA Type	Net Un-BUA Area	Gross Un-BUA Area	Deductions From Gross Un-BUA Area (Sq.m)	Un-BUA Area	Deductions (Area in Sq.m)	Carpet Area	No. of Unit
					Void	Lit	Window External Wall	Balcony	
GROUND FLOOR PLAN	GROUND	OTHER	350.60	350.60	15.14	19.26	316.28	0.00	22.01
	2ND	OTHER	402.91	402.91	21.63	19.29	381.59	0.00	23.42
	SHOP-1	SHOP	4314.65	4314.65	425.74	17.11	3871.50	0.00	85.83
Total			5668.24	5668.24	462.51	55.66	4550.07	0.00	111.26
FIRST FLOOR PLAN	FIRST-1	OTHER	359.58	359.58	215.23	24.43	119.72	0.00	20.49
	FIRST-2	OTHER	402.89	402.89	231.63	19.29	151.97	0.00	23.94
	SHOP-2	SHOP	3916.57	3916.57	431.42	17.75	3473.36	4.07	82.95
Total			4679.04	4679.04	678.28	55.71	3745.05	4.07	102.78
SECOND FLOOR PLAN	c3	OTHER	260.98	260.98	0.00	0.00	260.98	0.00	14.42
	c5	FLAT	276.64	276.64	7.81	0.00	276.64	0.00	17.23
	c6	FLAT	276.64	276.64	7.81	0.00	276.64	0.00	17.23
Total			813.26	813.26	7.81	0.00	813.26	0.00	31.65
THIRD FLOOR PLAN	c3	OTHER	260.98	260.98	0.00	0.00	260.98	0.00	14.42
	c5	FLAT	276.64	276.64	7.81	0.00	276.64	0.00	17.23
	c6	FLAT	276.64	276.64	7.81	0.00	276.64	0.00	17.23
Total			813.26	813.26	7.81	0.00	813.26	0.00	31.65
FOURTH FLOOR PLAN	c3	OTHER	260.98	260.98	0.00	0.00	260.98	0.00	14.42
	c5	FLAT	276.64	276.64	7.81	0.00	276.64	0.00	17.23
	c6	FLAT	276.64	276.64	7.81	0.00	276.64	0.00	17.23
Total			813.26	813.26	7.81	0.00	813.26	0.00	31.65
FIFTH FLOOR PLAN	c3	OTHER	260.98	260.98	0.00	0.00	260.98	0.00	14.42
	c5	FLAT	276.64	276.64	7.81	0.00	276.64	0.00	17.23
	c6	FLAT	276.64	276.64	7.81	0.00	276.64	0.00	17.23
Total			813.26	813.26	7.81	0.00	813.26	0.00	31.65
SIXTH FLOOR PLAN	c3	OTHER	260.98	260.98	0.00	0.00	260.98	0.00	14.42
	c5	FLAT	276.64	276.64	7.81	0.00	276.64	0.00	17.23
	c6	FLAT	276.64	276.64	7.81	0.00	276.64	0.00	17.23
Total			813.26	813.26	7.81	0.00	813.26	0.00	31.65
SEVENTH FLOOR PLAN	c3	OTHER	260.98	260.98	0.00	0.00	260.98	0.00	14.42
	c5	FLAT	276.64	276.64	7.81	0.00	276.64	0.00	17.23
	c6	FLAT	276.64	276.64	7.81	0.00	276.64	0.00	17.23
Total			813.26	813.26	7.81	0.00	813.26	0.00	31.65
EIGHTH FLOOR PLAN	c3	OTHER	260.98	260.98	0.00	0.00	260.98	0.00	14.42
	c5	FLAT	276.64	276.64	7.81	0.00	276.64	0.00	17.23
	c6	FLAT	276.64	276.64	7.81	0.00	276.64	0.00	17.23
Total			813.26	813.26	7.81	0.00	813.26	0.00	31.65
NINTH FLOOR PLAN	c3	OTHER	260.98	260.98	0.00	0.00	260.98	0.00	14.42
	c5	FLAT	276.64	276.64	7.81	0.00	276.64	0.00	17.23
	c6	FLAT	276.64	276.64	7.81	0.00	276.64	0.00	17.23
Total			813.26	813.26	7.81	0.00	813.26	0.00	31.65
TENTH FLOOR PLAN	c3	OTHER	260.98	260.98	0.00	0.00	260.98	0.00	14.42
	c5	FLAT	276.64	276.64	7.81	0.00	276.64	0.00	17.23
	c6	FLAT	276.64	276.64	7.81	0.00	276.64	0.00	17.23
Total			813.26	813.26	7.81	0.00	813.26	0.00	31.65
ELEVENTH FLOOR PLAN	c3	OTHER	260.98	260.98	0.00	0.00	260.98	0.00	14.42
	c5	FLAT	276.64	276.64	7.81	0.00	276.64	0.00	17.23
	c6	FLAT	276.64	276.64	7.81	0.00	276.64	0.00	17.23
Total			813.26	813.26	7.81	0.00	813.26	0.00	31.65
TWELFTH FLOOR PLAN	c3	OTHER	260.98	260.98	0.00	0.00	260.98	0.00	14.42
	c5	FLAT	276.64	276.64	7.81	0.00	276.64	0.00	17.23
	c6	FLAT	276.64	276.64	7.81	0.00	276.64	0.00	17.23
Total			813.26	813.26	7.81	0.00	813.26	0.00	31.65
THIRTEENTH FLOOR PLAN	c3	OTHER	260.98	260.98	0.00	0.00	260.98	0.00	14.42
	c5	FLAT	276.64	276.64	7.81	0.00	276.64	0.00	17.23
	c6	FLAT	276.64	276.64	7.81	0.00	276.64	0.00	17.23
Total			813.26	813.26	7.81	0.00	813.26	0.00	31.65
FOURTEENTH FLOOR PLAN	c3	OTHER	260.98	260.98	0.00	0.00	260.98	0.00	14.42
	c5	FLAT	276.64	276.64	7.81	0.00	276.64	0.00	17.23
	c6	FLAT	276.64	276.64	7.81	0.00	276.64	0.00	17.23
Total			813.26	813.26	7.81	0.00	813.26	0.00	31.65
FIFTEENTH FLOOR PLAN	c3	OTHER	260.98	260.98	0.00	0.00	260.98	0.00	14.42
	c5	FLAT	276.64	276.64	7.81	0.00	276.64	0.00	17.23
	c6	FLAT	276.64	276.64	7.81	0.00	276.64	0.00	17.23
Total			813.26	813.26	7.81	0.00	813.26	0.00	31.65
SIXTEENTH FLOOR PLAN	c3	OTHER	260.98	260.98	0.00	0.00	260.98	0.00	14.42
	c5	FLAT	276.64	276.64	7.81	0.00	276.64	0.00	17.23
	c6	FLAT	276.64	276.64	7.81	0.00	276.64	0.00	17.23
Total			813.26	813.26	7.81	0.00	813.26	0.00	31.65
SEVENTEENTH FLOOR PLAN	c3	OTHER	260.98	260.98	0.00	0.00	260.98	0.00	14.42
	c5	FLAT	276.64	276.64	7.81	0.00	276.64	0.00	17.23
	c6	FLAT	276.64	276.64	7.81	0.00	276.64	0.00	17.23
Total			813.26	813.26	7.81	0.00	813.26	0.00	31.65
EIGHTEENTH FLOOR PLAN	c3	OTHER	260.98	260.98	0.00	0.00	260.98	0.00	14.42
	c5	FLAT	276.64	276.64	7.81	0.00	276.64	0.00	17.23
	c6	FLAT	276.64	276.64	7.81	0.00	276.64	0.00	17.23
Total			813.26	813.26	7.81	0.00	813.26	0.00	31.65
NINETEENTH FLOOR PLAN	c3	OTHER	260.98	260.98	0.00	0.00	260.98	0.00	14.42
	c5	FLAT	276.64	276.64	7.81	0.00	276.64	0.00	17.23
	c6	FLAT	276.64	276.64	7.81	0.00	276.64	0.00	17.23
Total			813.26	813.26	7.81	0.00	813.26	0.00	31.65
TWENTIETH FLOOR PLAN	c3	OTHER	260.98	260.98	0.00	0.00	260.98	0.00	14.42
	c5	FLAT	276.64	276.64	7.81	0.00	276.64	0.00	17.23
	c6	FLAT	276.64	276.64	7.81	0.00	276.64	0.00	17.23
Total			813.26	813.26	7.81	0.00	813.26	0.00	31.65
TWENTY-FIRST FLOOR PLAN	c3	OTHER	260.98	260.98	0.00	0.00	260.98	0.00	14.42
	c5	FLAT	276.64	276.64	7.81	0.00	276.64	0.00	17.23
	c6	FLAT	276.64	276.64	7.81	0.00	276.64	0.00	17.23
Total			813.26	813.26	7.81	0.00	813.26	0.00	31.65
TWENTY-SECOND FLOOR PLAN	c3	OTHER	260.98	260.98	0.00	0.00	260.98	0.00	14.42
	c5	FLAT	276.64	276.64	7.81	0.00	276.64	0.00	17.23
	c6	FLAT	276.64	276.64	7.81	0.00	276.64	0.00	17.23
Total			813.26	813.26	7.81	0.00	813.26	0.00	31.65
TOTAL	Typical Floor	Total	1514.85	1514.85	37.18	0.00	1477.67	0.00	91.63
	Typical Floor	Total	1514.85	1514.85	37.18	0.00	1477.67	0.00	91.63
	Typical Floor	Total	1514.85	1514.85	37.18	0.00	1477.67	0.00	91.63


Floor Name	Gross Building Area	Deductions From Gross BUA (Area in Sq.m)	Total Built Up Area	Deductions (Area in Sq.m)	Proposed FAR	Total FAR Area (Sq.m)	No. of Unit
		Void		Window External Wall			
Ground Floor	5668.24	462.51	5566.24	111.26	0.00	5668.24	22.01
First Floor	4679.04	678.28	4500.76	102.78	0.00	4679.04	20.49
Second Floor	813.26	7.81	805.45	31.65	0.00	813.26	31.65
Third Floor	813.26	7.81	805.45	31.65	0.00	813.26	31.65
Fourth Floor	813.26	7.81	805.45	31.65	0.00	813.26	31.65
Fifth Floor	813.26	7.81	805.45	31.65	0.00	813.26	31.65
Sixth Floor	813.26	7.81	805.45	31.65	0.00	813.26	31.65
Seventh Floor	813.26	7.81	805.45	31.65	0.00	813.26	31.65
Eighth Floor	813.26	7.81	805.45	31.65	0.00	813.26	31.65
Ninth Floor	813.26	7.81	805.45	31.65	0.00	813.26	31.65
Tenth Floor	813.26	7.81	805.45	31.65	0.00	813.26	31.65
Eleventh Floor	813.26	7.81	805.45	31.65	0.00	813.26	31.65
Twelfth Floor	813.26	7.81	805.45	31.65	0.00	813.26	31.65
Thirteenth Floor	813.26	7.81	805.45	31.65	0.00	813.26	31.65
Fourteenth Floor	813.26	7.81	805.45	31.65	0.00	813.26	31.65
Fifteenth Floor	813.26	7.81	805.45	31.65	0.00	813.26	31.65
Sixteenth Floor	813.26	7					

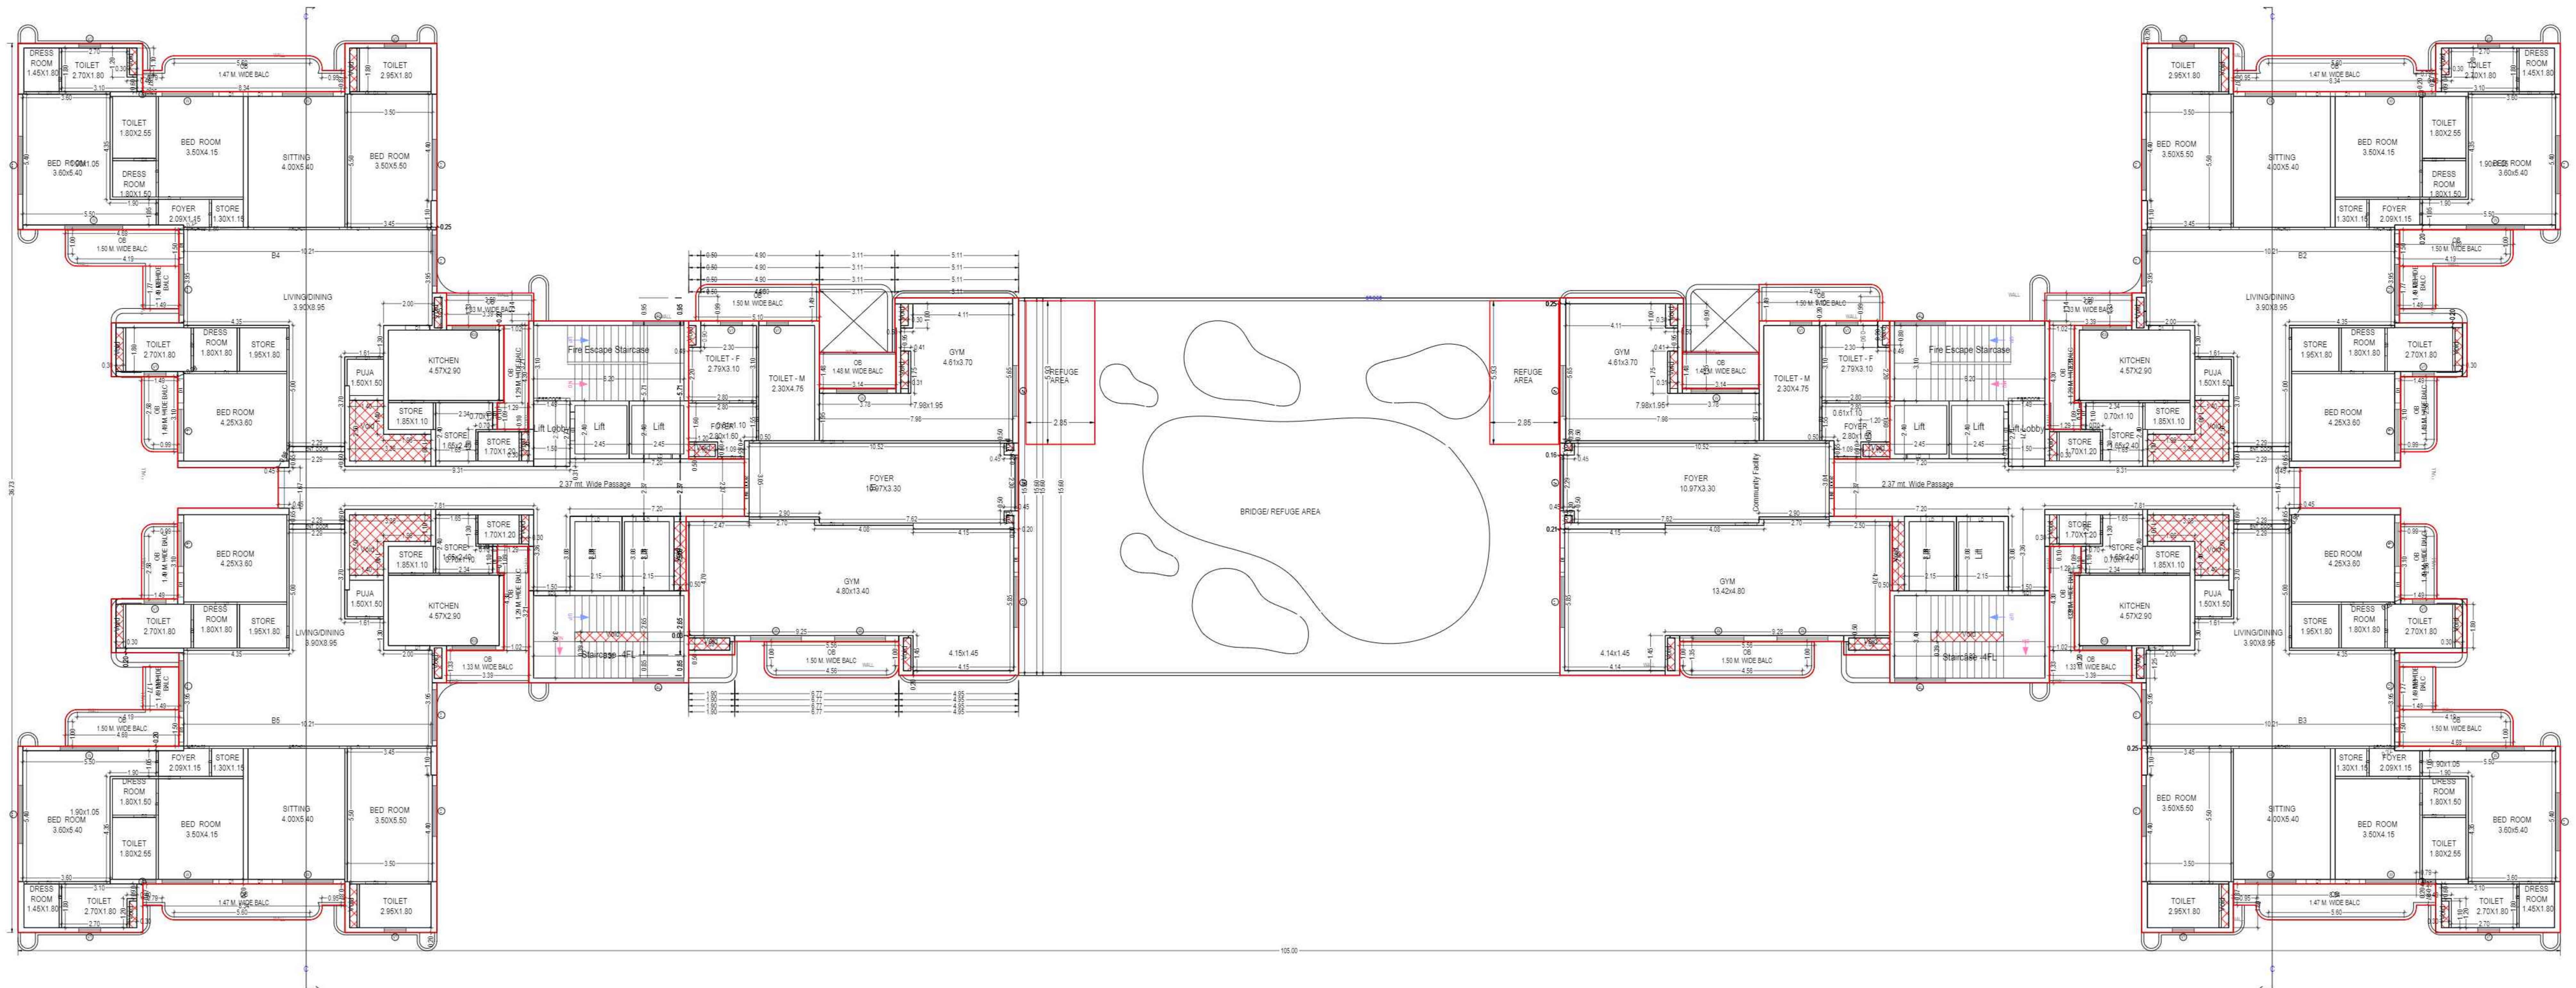

FOURTEENTH FLOOR PLAN  
 (Proposed)  
 (SCALE 1:100)

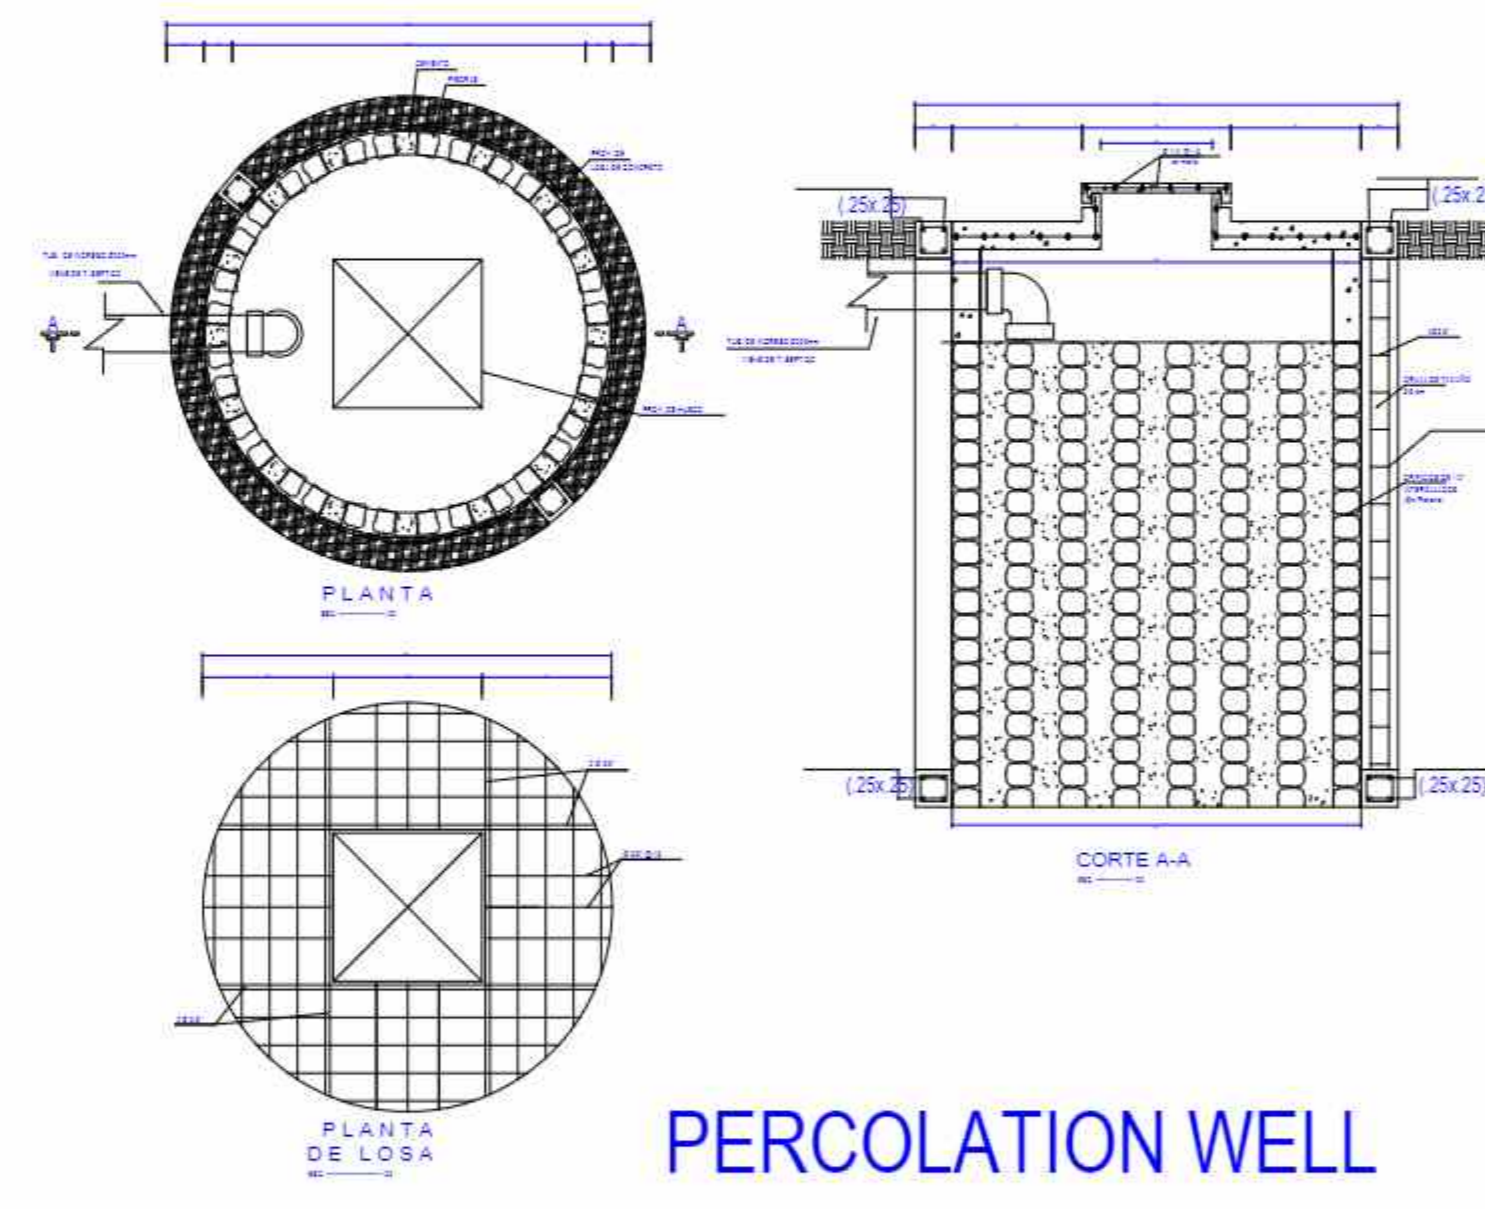


PERCOLATION WELL

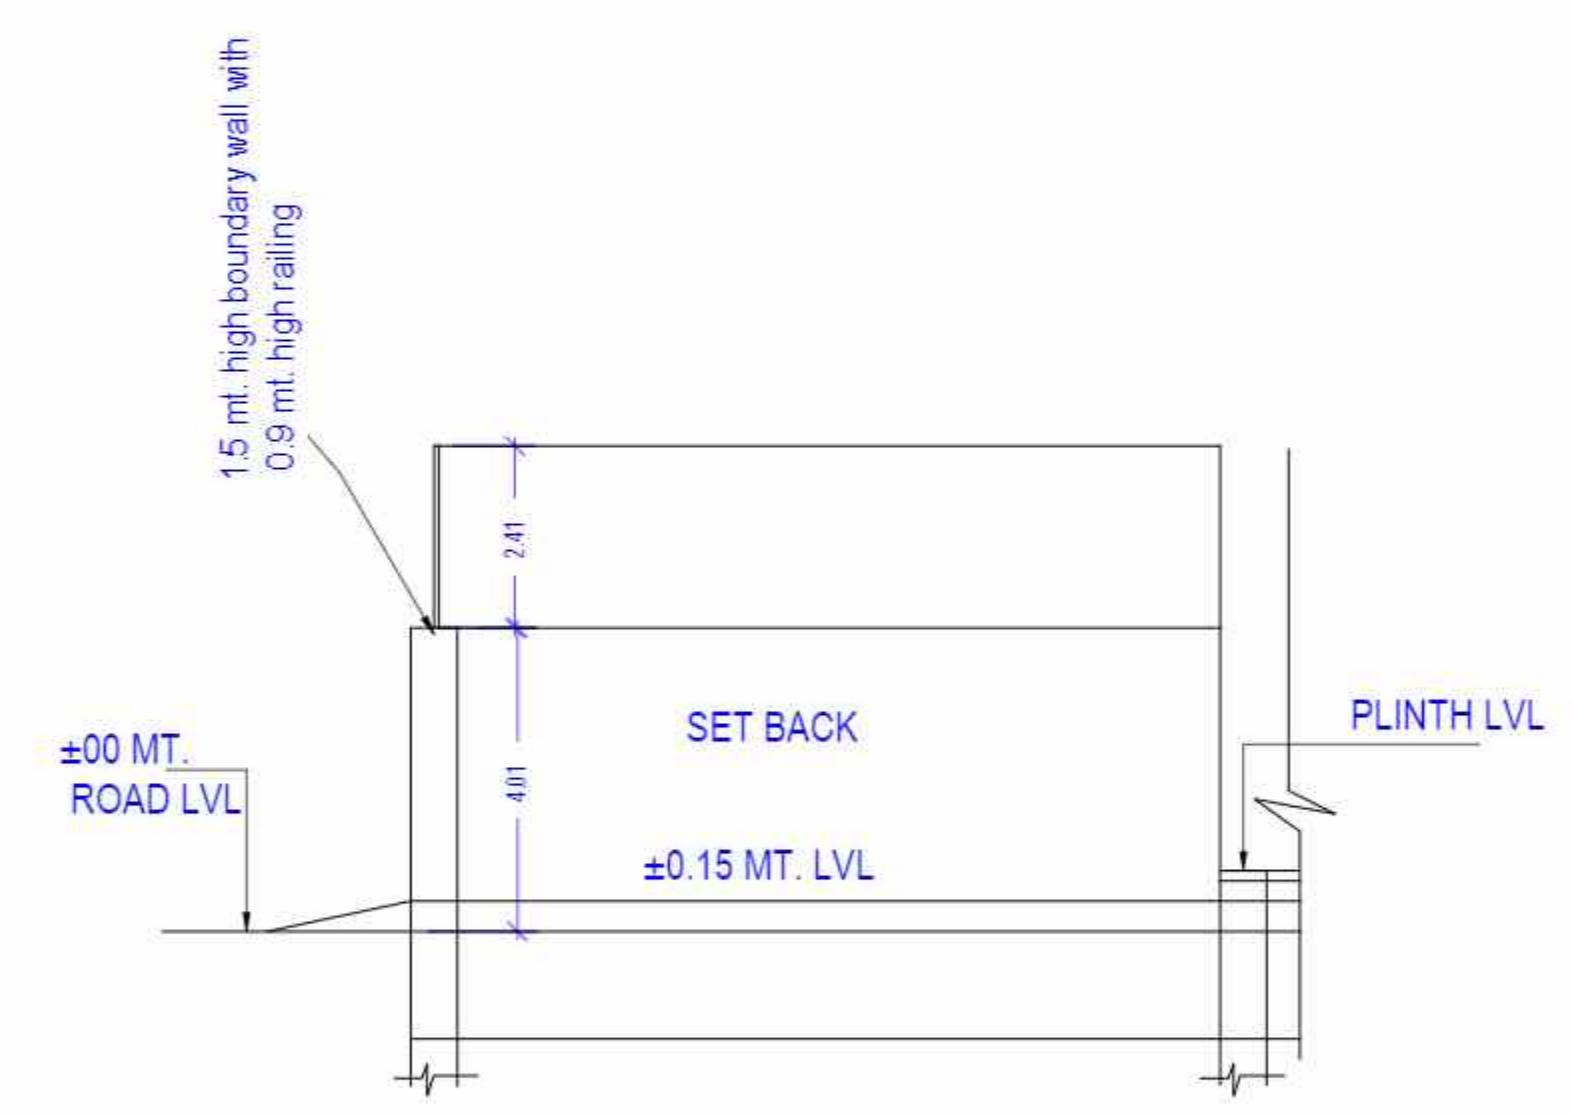

BOUNDARY WALL DETAIL

OWNER'S NAME AND SIGNATURE  
 SUPREME REAL ESTATE DEVELOPERS PVT.LTD THROUGH  
 SIGNATORY AUTHORITY SHEO JANAM  
 CHAUDHARI,architect@shaimar.org.7310105603

ARCHITECT'S NAME AND SIGNATURE  
 RAJESH KUMAR  
 CA2017/86949

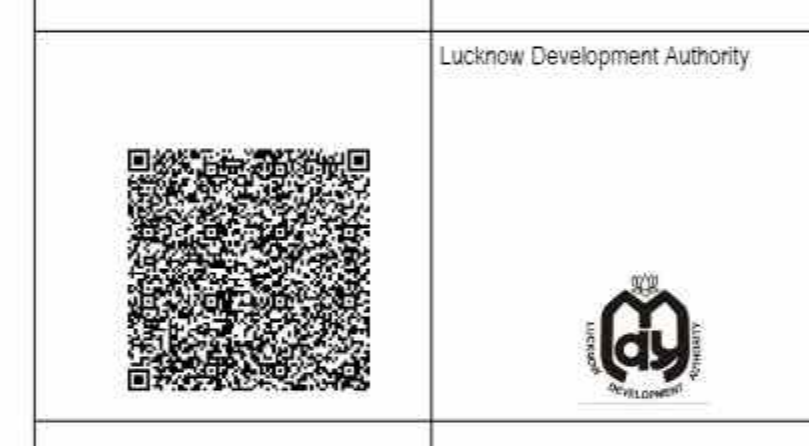



Building Plan Application Number  
 LDA/EP/23/3142  
 Sanctioned On  
 02 Aug 2023

Valid Till  
 27 Aug 2028

Approved By  
 Vice Chairman (Vice Chairman)  
 Atul Sharma (Junior engineer)  
 Sanjay Kumar (Junior engineer)  
 Rajesh Sharma (Assistant Engineer)  
 Kaushendra Kumar Gautam (Executive engineer Town Planner)  
 Gyanendra Verma (Chief Town Planner)

Note: - 1) This drawing is prepared as per the current prevailing Building Bye Laws.  
 2) If Map sanctioned is used for purpose anything other than stated in application will lead to rejection of Map.

Total Plot Area -	13058.19	Total FAR Area -	39024.88
Total Coverage Area -	4809.60	Total BUA Area -	65709.34

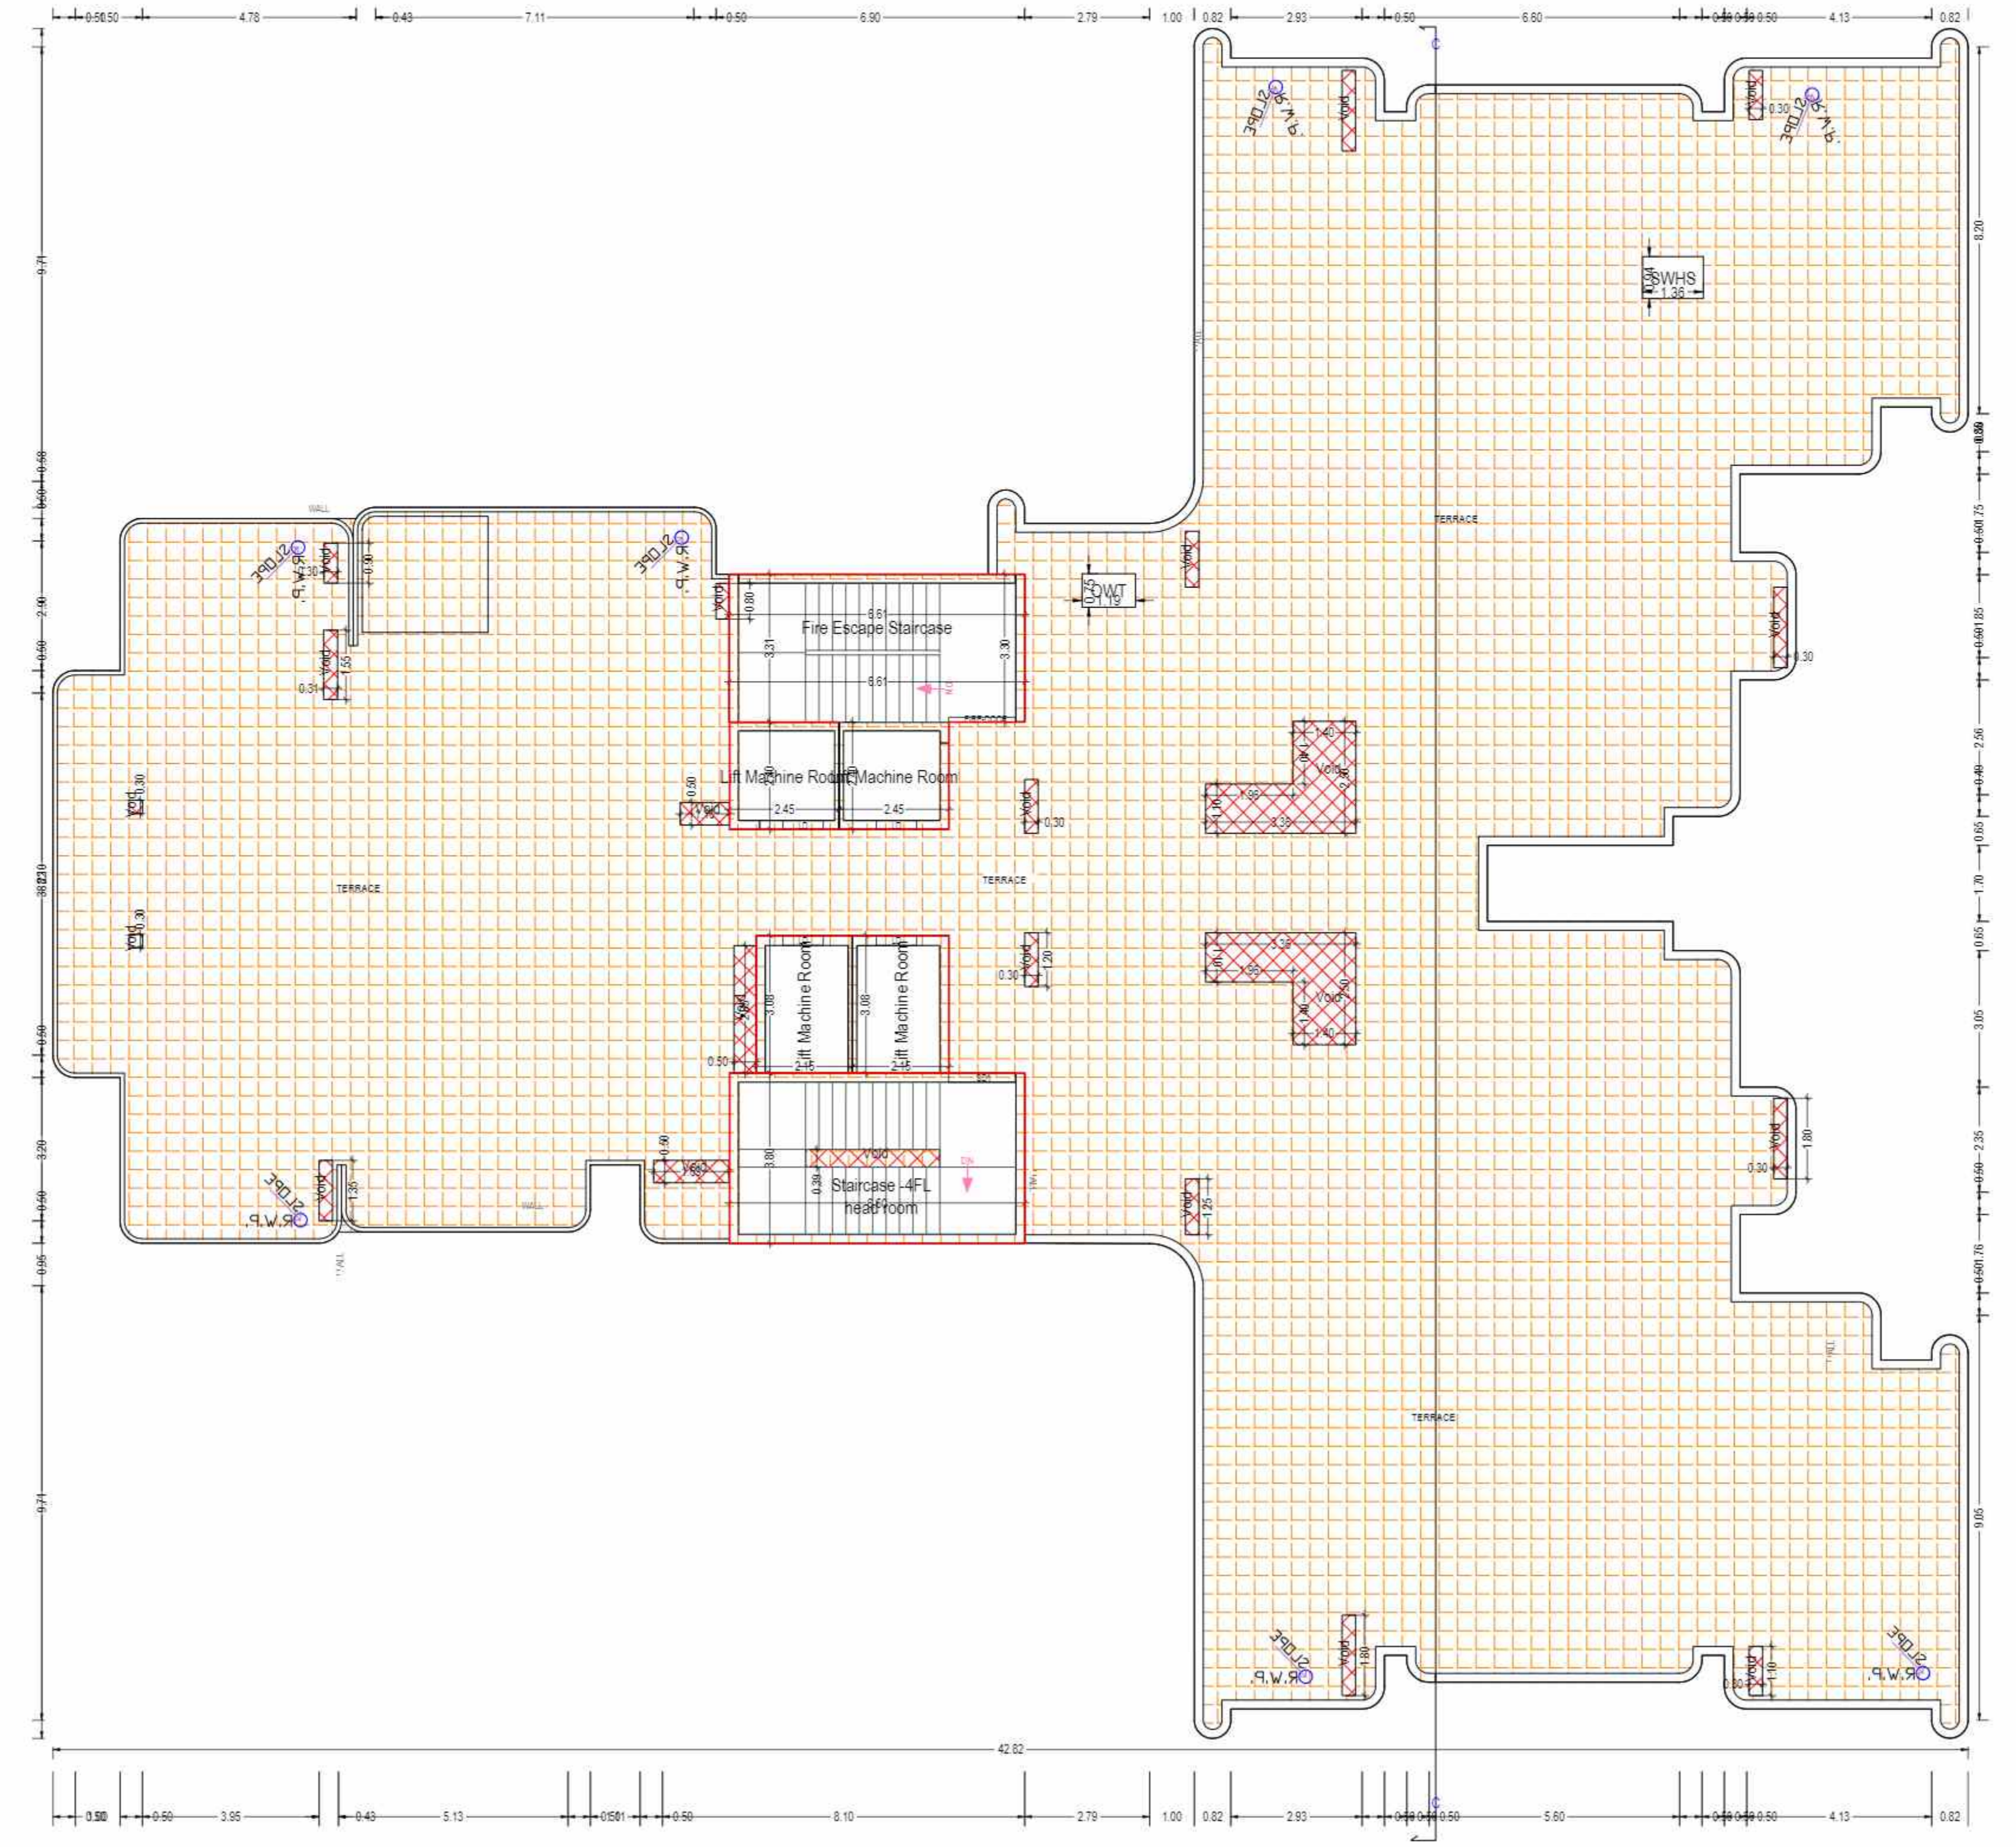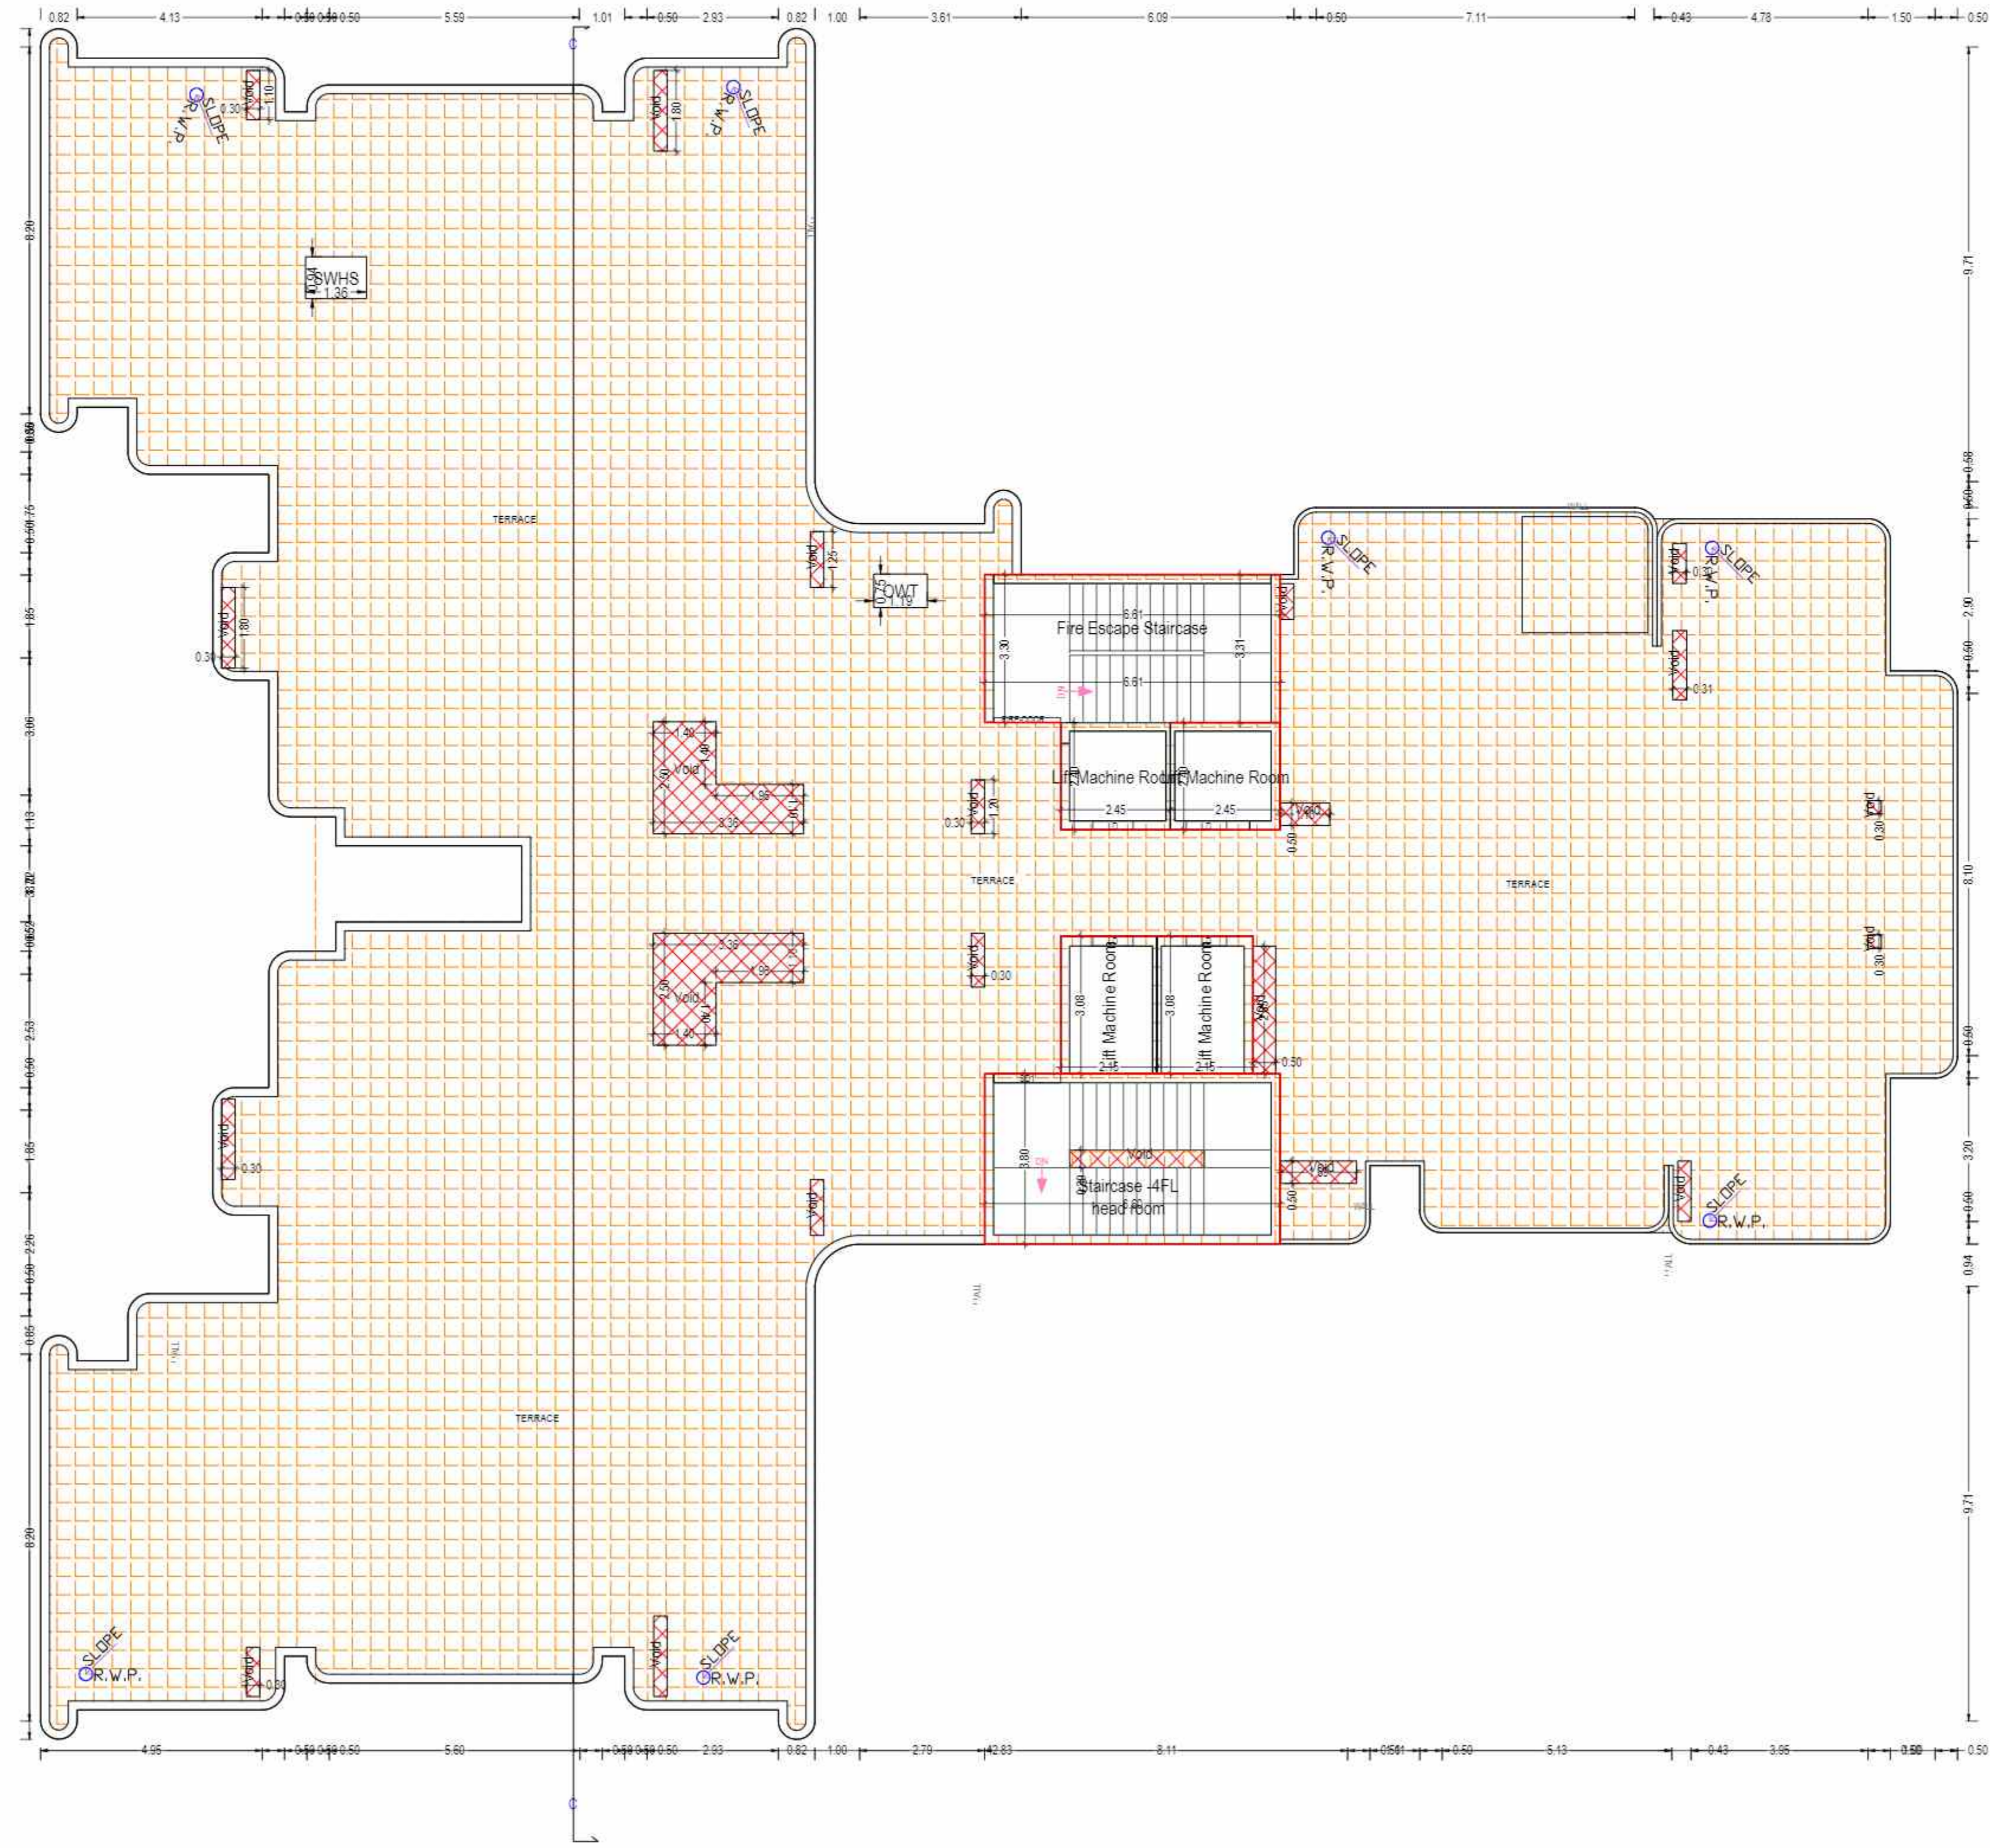

TERRACE FLOOR PLAN  
 (SCALE 1:100)

Note - 1) This drawing is prepared as per the current prevailing Building Bye Laws.  
 2) If Map sanctioned is used for purpose anything other than stated in application will lead to rejection of Map.

ISO\_A0\_(841.00\_x\_1189.00\_MM)

Total Plot Area -	13058.19	Total FAR Area -	39024.88
Total Coverage Area -	4809.60	Total BUA Area -	65709.34

OWNER'S NAME AND SIGNATURE  
 SUPREME REAL ESTATE DEVELOPERS PVT LTD THROUGH  
 SIGNATORY AUTHORITY SHEO JANAM  
 CHAUDHARI,architect@shainar.org,7310105603

ARCHITECT'S NAME AND SIGNATURE  
 RAJESH KUMAR  
 CA/2017/86949

Lucknow Development Authority



Building Plan Application Number

LDABP/23-23/3142

Sanctioned On

02 Aug 2023

Valid Till

27 Aug 2028

Approved By

Vice Chairman (Vice Chairman)

Examined By

Atul Sharma (Junior engineer)

Sanjay Kumar (Junior engineer)

Rajesh Sharma (Assistant Engineer)

Kaushvendra Kumar Gautam (Executive engineer Town Planner)

Gyanendra Verma (Chief Town Planner)

Pavan Kumar Gangwar (Secretary)




Floor Name	Staircase Name	Flight Width	Tread Width	Riser Height	Railing Ht.
BASEMENT FIRST FLOOR PLAN	Fire Escape Staircase	1.50	0.300	0.000	1.00
	Fire Escape Staircase	1.50	0.300	0.000	1.00
	Staircase-4FL	1.50	0.300	0.000	1.00
	Staircase	1.50	0.300	0.000	1.00
	Staircase-4FL	1.50	0.300	0.000	1.00
	Staircase-4FL	1.50	0.300	0.000	1.00
	Staircase	1.50	0.300	0.000	1.00
	Staircase-4FL	1.50	0.300	0.000	1.00
	Staircase	1.50	0.300	0.000	1.00
	Staircase-4FL	1.50	0.300	0.000	1.00
BASEMENT SECOND FLOOR PLAN	Fire Escape Staircase	1.50	0.300	0.000	1.00
	Fire Escape Staircase	1.50	0.300	0.000	1.00
	Staircase-4FL	1.50	0.300	0.000	1.00
	Staircase	1.50	0.300	0.000	1.00
	Staircase-4FL	1.50	0.300	0.000	1.00
	Staircase-4FL	1.50	0.300	0.000	1.00
	Staircase	1.50	0.300	0.000	1.00
	Staircase-4FL	1.50	0.300	0.000	1.00
	Staircase	1.50	0.300	0.000	1.00
	Staircase-4FL	1.50	0.300	0.000	1.00
GROUND FLOOR PLAN	Fire Escape Staircase	1.50	0.300	0.000	1.00
	Fire Escape Staircase	1.50	0.300	0.145	1.00
	Staircase-4FL	1.50	0.300	0.104	1.00
	Fire Escape Staircase	1.50	0.300	0.175	1.00
	Staircase-4FL	1.50	0.300	0.104	1.00
	Fire Escape Staircase	1.50	0.300	0.185	1.00
	Staircase	1.50	0.300	0.175	1.00
	Staircase-4FL	1.50	0.300	0.104	1.00
	Fire Escape Staircase	1.50	0.300	0.185	1.00
	Staircase	1.50	0.300	0.185	1.00
FIRST FLOOR PLAN	Fire Escape Staircase	1.50	0.300	0.185	1.00
	Fire Escape Staircase	1.50	0.300	0.179	1.00
	Staircase-4FL	1.50	0.300	0.185	1.00
	Staircase-4FL	1.50	0.300	0.104	1.00
	Fire Escape Staircase	1.50	0.300	0.179	1.00
	Staircase	1.50	0.300	0.185	1.00
	Staircase-4FL	1.50	0.300	0.093	1.00
	Staircase-4FL	1.50	0.300	0.093	1.00
	Staircase-4FL	1.50	0.300	0.093	1.00
	Staircase-4FL	1.50	0.300	0.093	1.00
SECOND FLOOR PLAN	Fire Escape Staircase	1.50	0.300	0.094	1.00
	Fire Escape Staircase	1.50	0.300	0.188	1.00
	Staircase-4FL	1.50	0.300	0.094	1.00
	Fire Escape Staircase	1.50	0.300	0.188	1.00
	Staircase	1.50	0.300	0.167	1.00
	Fire Escape Staircase	1.50	0.300	0.167	1.00
	Staircase	1.50	0.300	0.167	1.00
	Staircase	1.50	0.300	0.167	1.00
	Staircase	1.50	0.300	0.163	1.00
	Staircase	1.50	0.300	0.163	1.00
THIRTEENTH FLOOR PLAN	Fire Escape Staircase	1.50	0.300	0.163	1.00
	Staircase	1.50	0.300	0.163	1.00
	Staircase-4FL	1.50	0.300	0.090	1.00
	Fire Escape Staircase	1.50	0.300	0.188	1.00
	Staircase-4FL	1.50	0.300	0.090	1.00
	Fire Escape Staircase	1.50	0.300	0.188	1.00
	Staircase	1.50	0.300	0.188	1.00
	Staircase-4FL	1.50	0.300	0.090	1.00
	Fire Escape Staircase	1.50	0.300	0.188	1.00
	Staircase	1.50	0.300	0.188	1.00
TERRACE FLOOR PLAN	Fire Escape Staircase	1.50	0.300	0.000	1.00
	Staircase-4FL	1.50	0.300	0.000	1.00

OWNER'S NAME AND SIGNATURE  
 SUPREME REAL ESTATE DEVELOPERS PVT LTD THROUGH  
 SIGNATORY AUTHORITY SHEO JANAM  
 CHAUDHARI,architect@shaimar.org,7310106003

ARCHITECT'S NAME AND SIGNATURE  
 Rajeesh Kumar  
 CA/2017/86949

Lucknow Development Authority

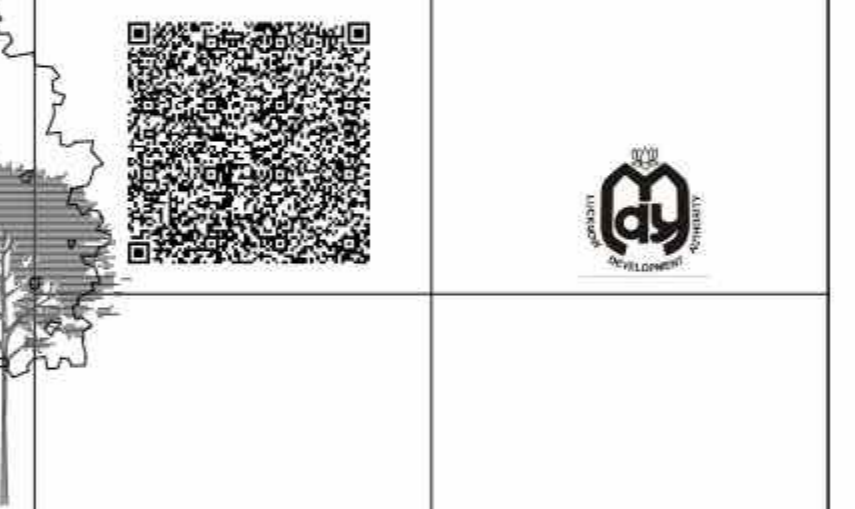

Building Plan Application Number  
 LDA BP/23-23/3142

Sanctioned On  
 02 Aug 2023

Valid Till  
 27 Aug 2028

Approved By  
 Vice Chairman (Vice Chairman)

Examined By  
 Anil Sharma (Junior engineer)

Sanjay Kumar (Junior engineer)

Rajesh Sharma (Assistant Engineer)

Kaushvendra Kumar Gautam (Executive engineer Town Planner)


Gyanendra Verma (Chief Town Planner)

SECTION-A-A'

Note: - 1) This drawing is prepared as per the current prevailing Building Bye Laws.  
 2) If Map sanctioned is used for purpose anything other than stated in application will lead to rejection of Map.

Total Plot Area -	13058.19	Total FAR Area -	39024.88
Total Coverage Area -	4809.60	Total BUA Area -	65709.34


Pavan Kumar Gangwar (Secretary)

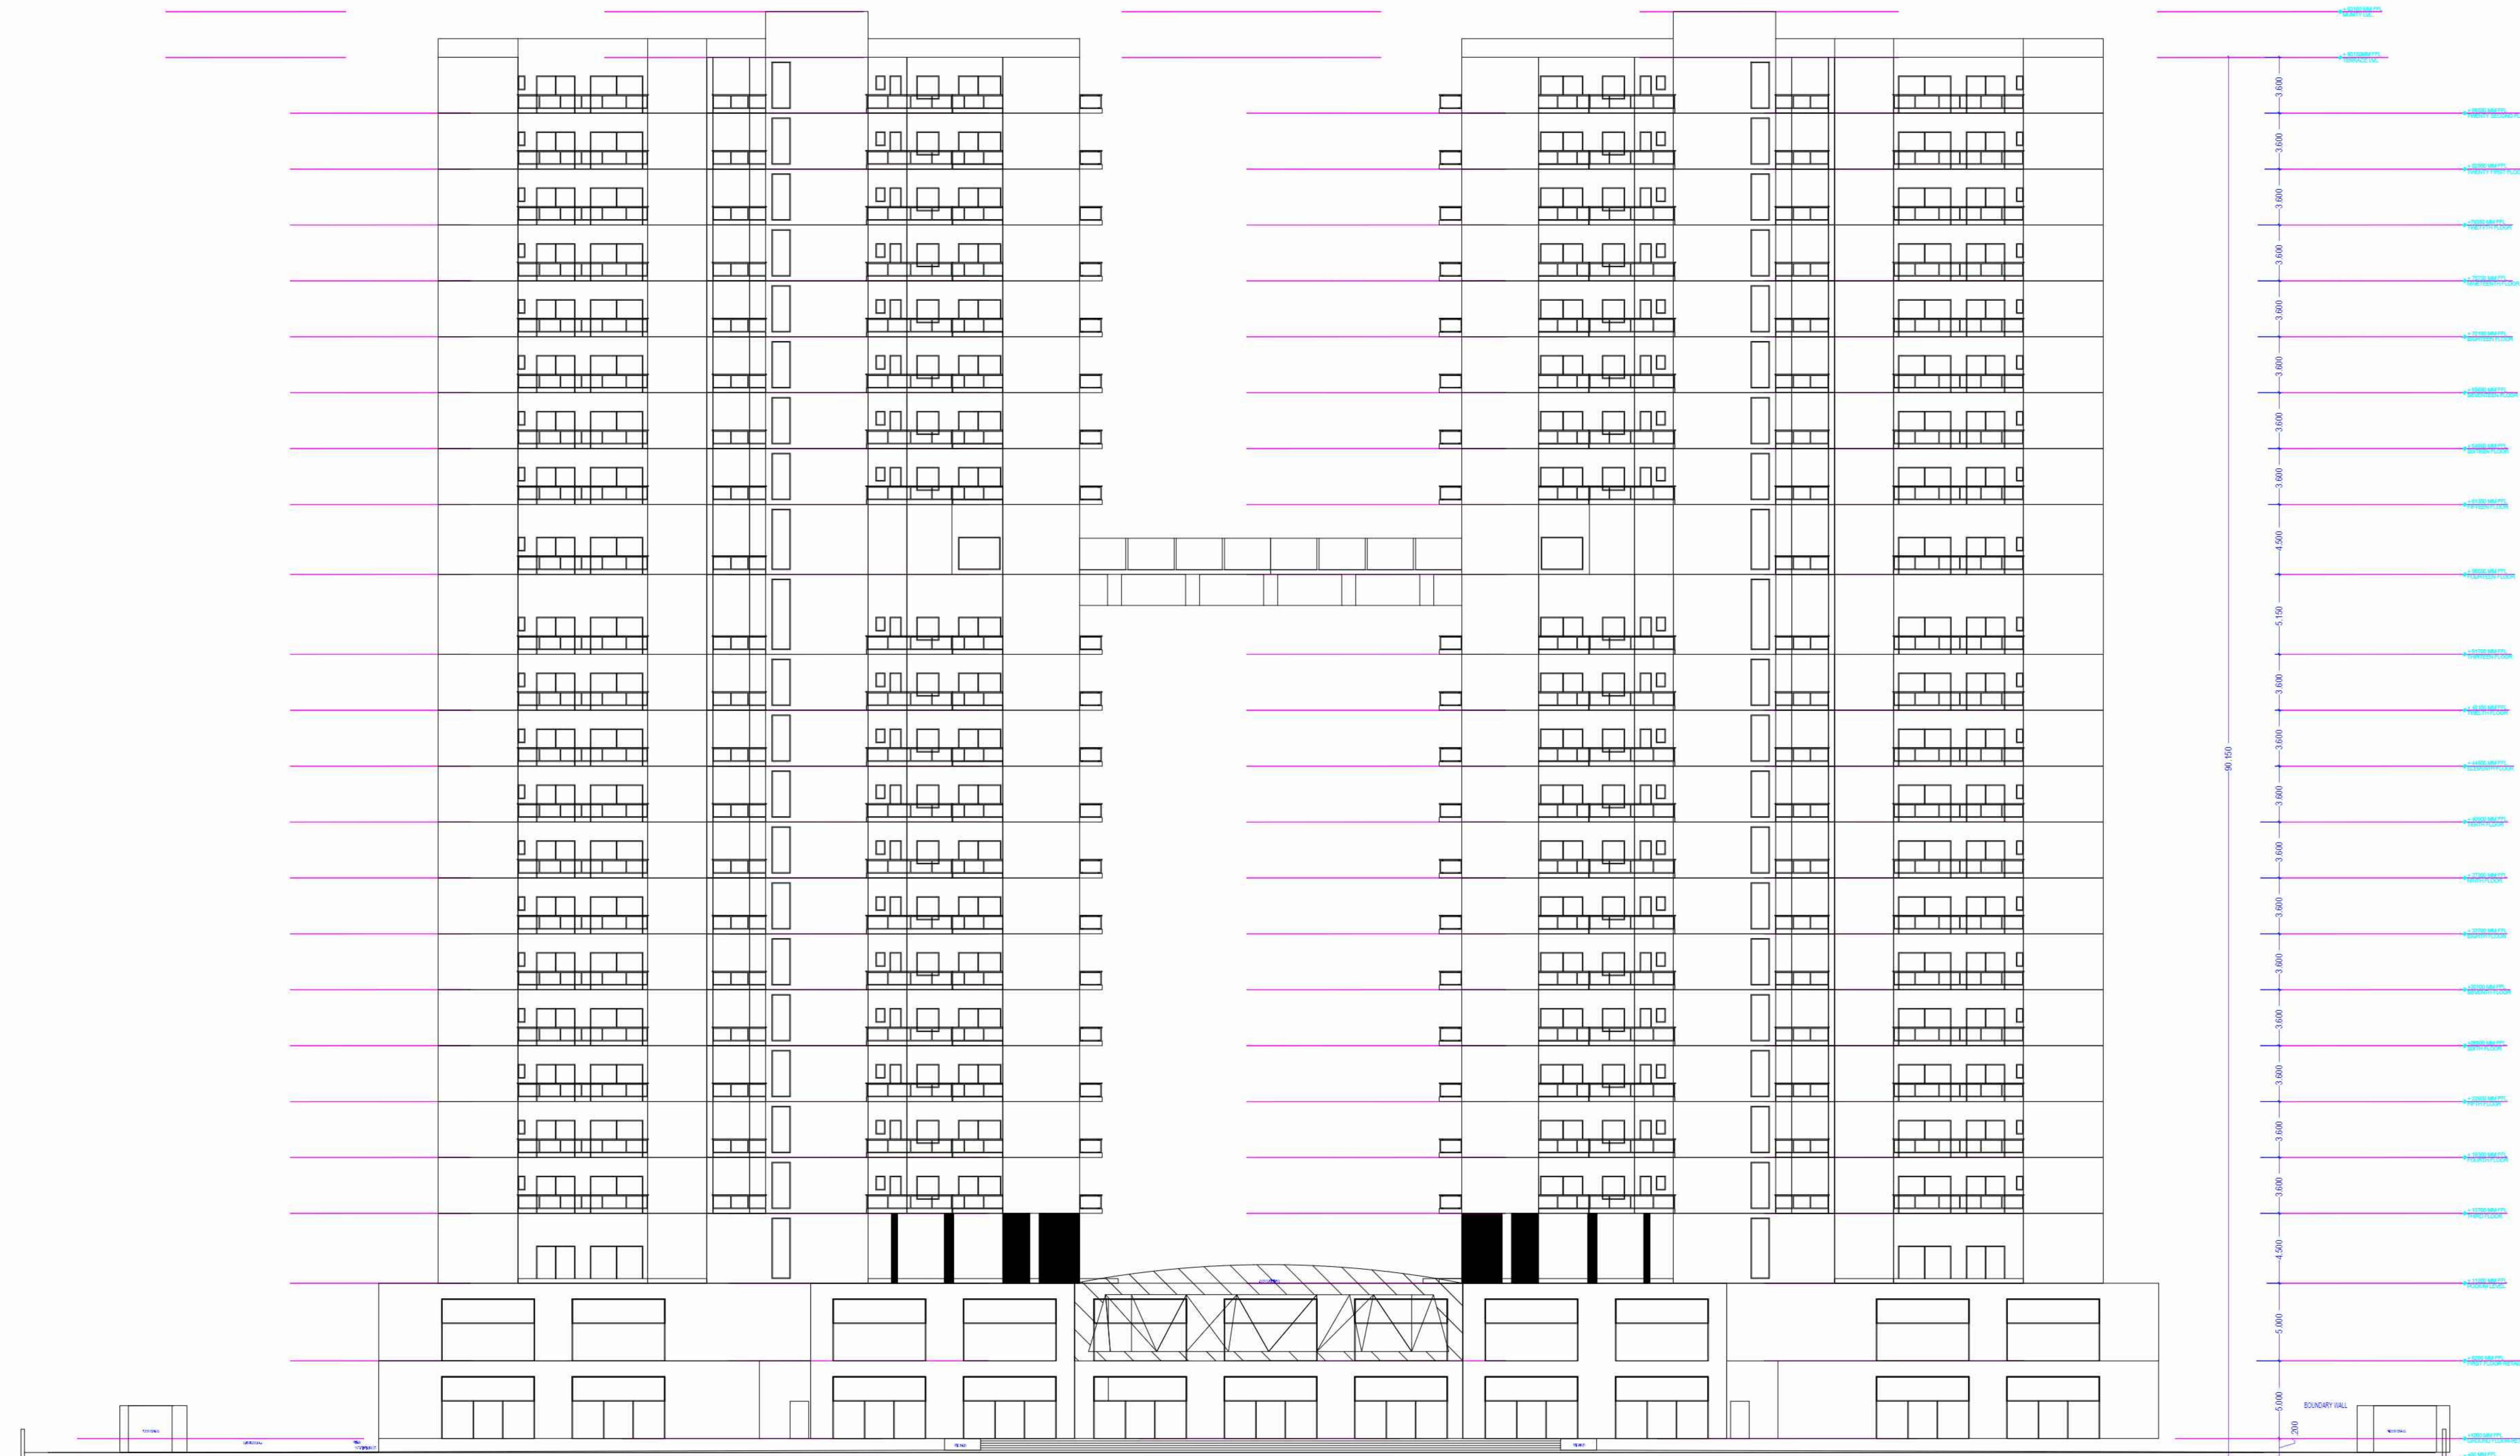

front elevation

OWNER'S NAME AND SIGNATURE  
 SUPREME REAL ESTATE DEVELOPERS PVT LTD THROUGH  
 SIGNATORY AUTHORITY SHEO JANAM  
 CHOUHARI,architect@shaimar.org,7310106603

ARCHITECT'S NAME AND SIGNATURE  
 Rajesh Kumar  
 CA2017/86949

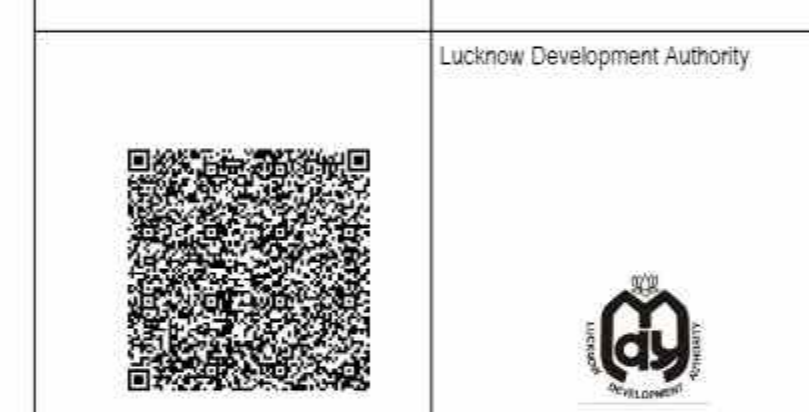

Building Plan Application Number  
 LDA BP-22-23-3142

Sanctioned On  
 02 Aug 2023

Valid Till  
 27 Aug 2028

Approved By  
 Vice Chairman (Vice Chairman)

Examined By  
 Atul Sharma (Junior engineer)

Sanjay Kumar (Junior engineer)

Rajesh Sharma (Assistant Engineer)

Kaushvendra Kumar Gautam (Executive engineer Town Planner)

Gyanendra Verma (Chief Town Planner)


Pavan Kumar Gangwar (Secretary)

Note - 1) This drawing is prepared as per the current prevailing Building Bye Laws.  
 2) If Map sanctioned is used for purpose anything other than stated in application will lead to rejection of Map.

Total Plot Area -	13058.19	Total FAR Area -	39024.88
Total Coverage Area -	4809.60	Total BUA Area -	65709.34



**BASEMENT FIRST FLOOR PLAN**

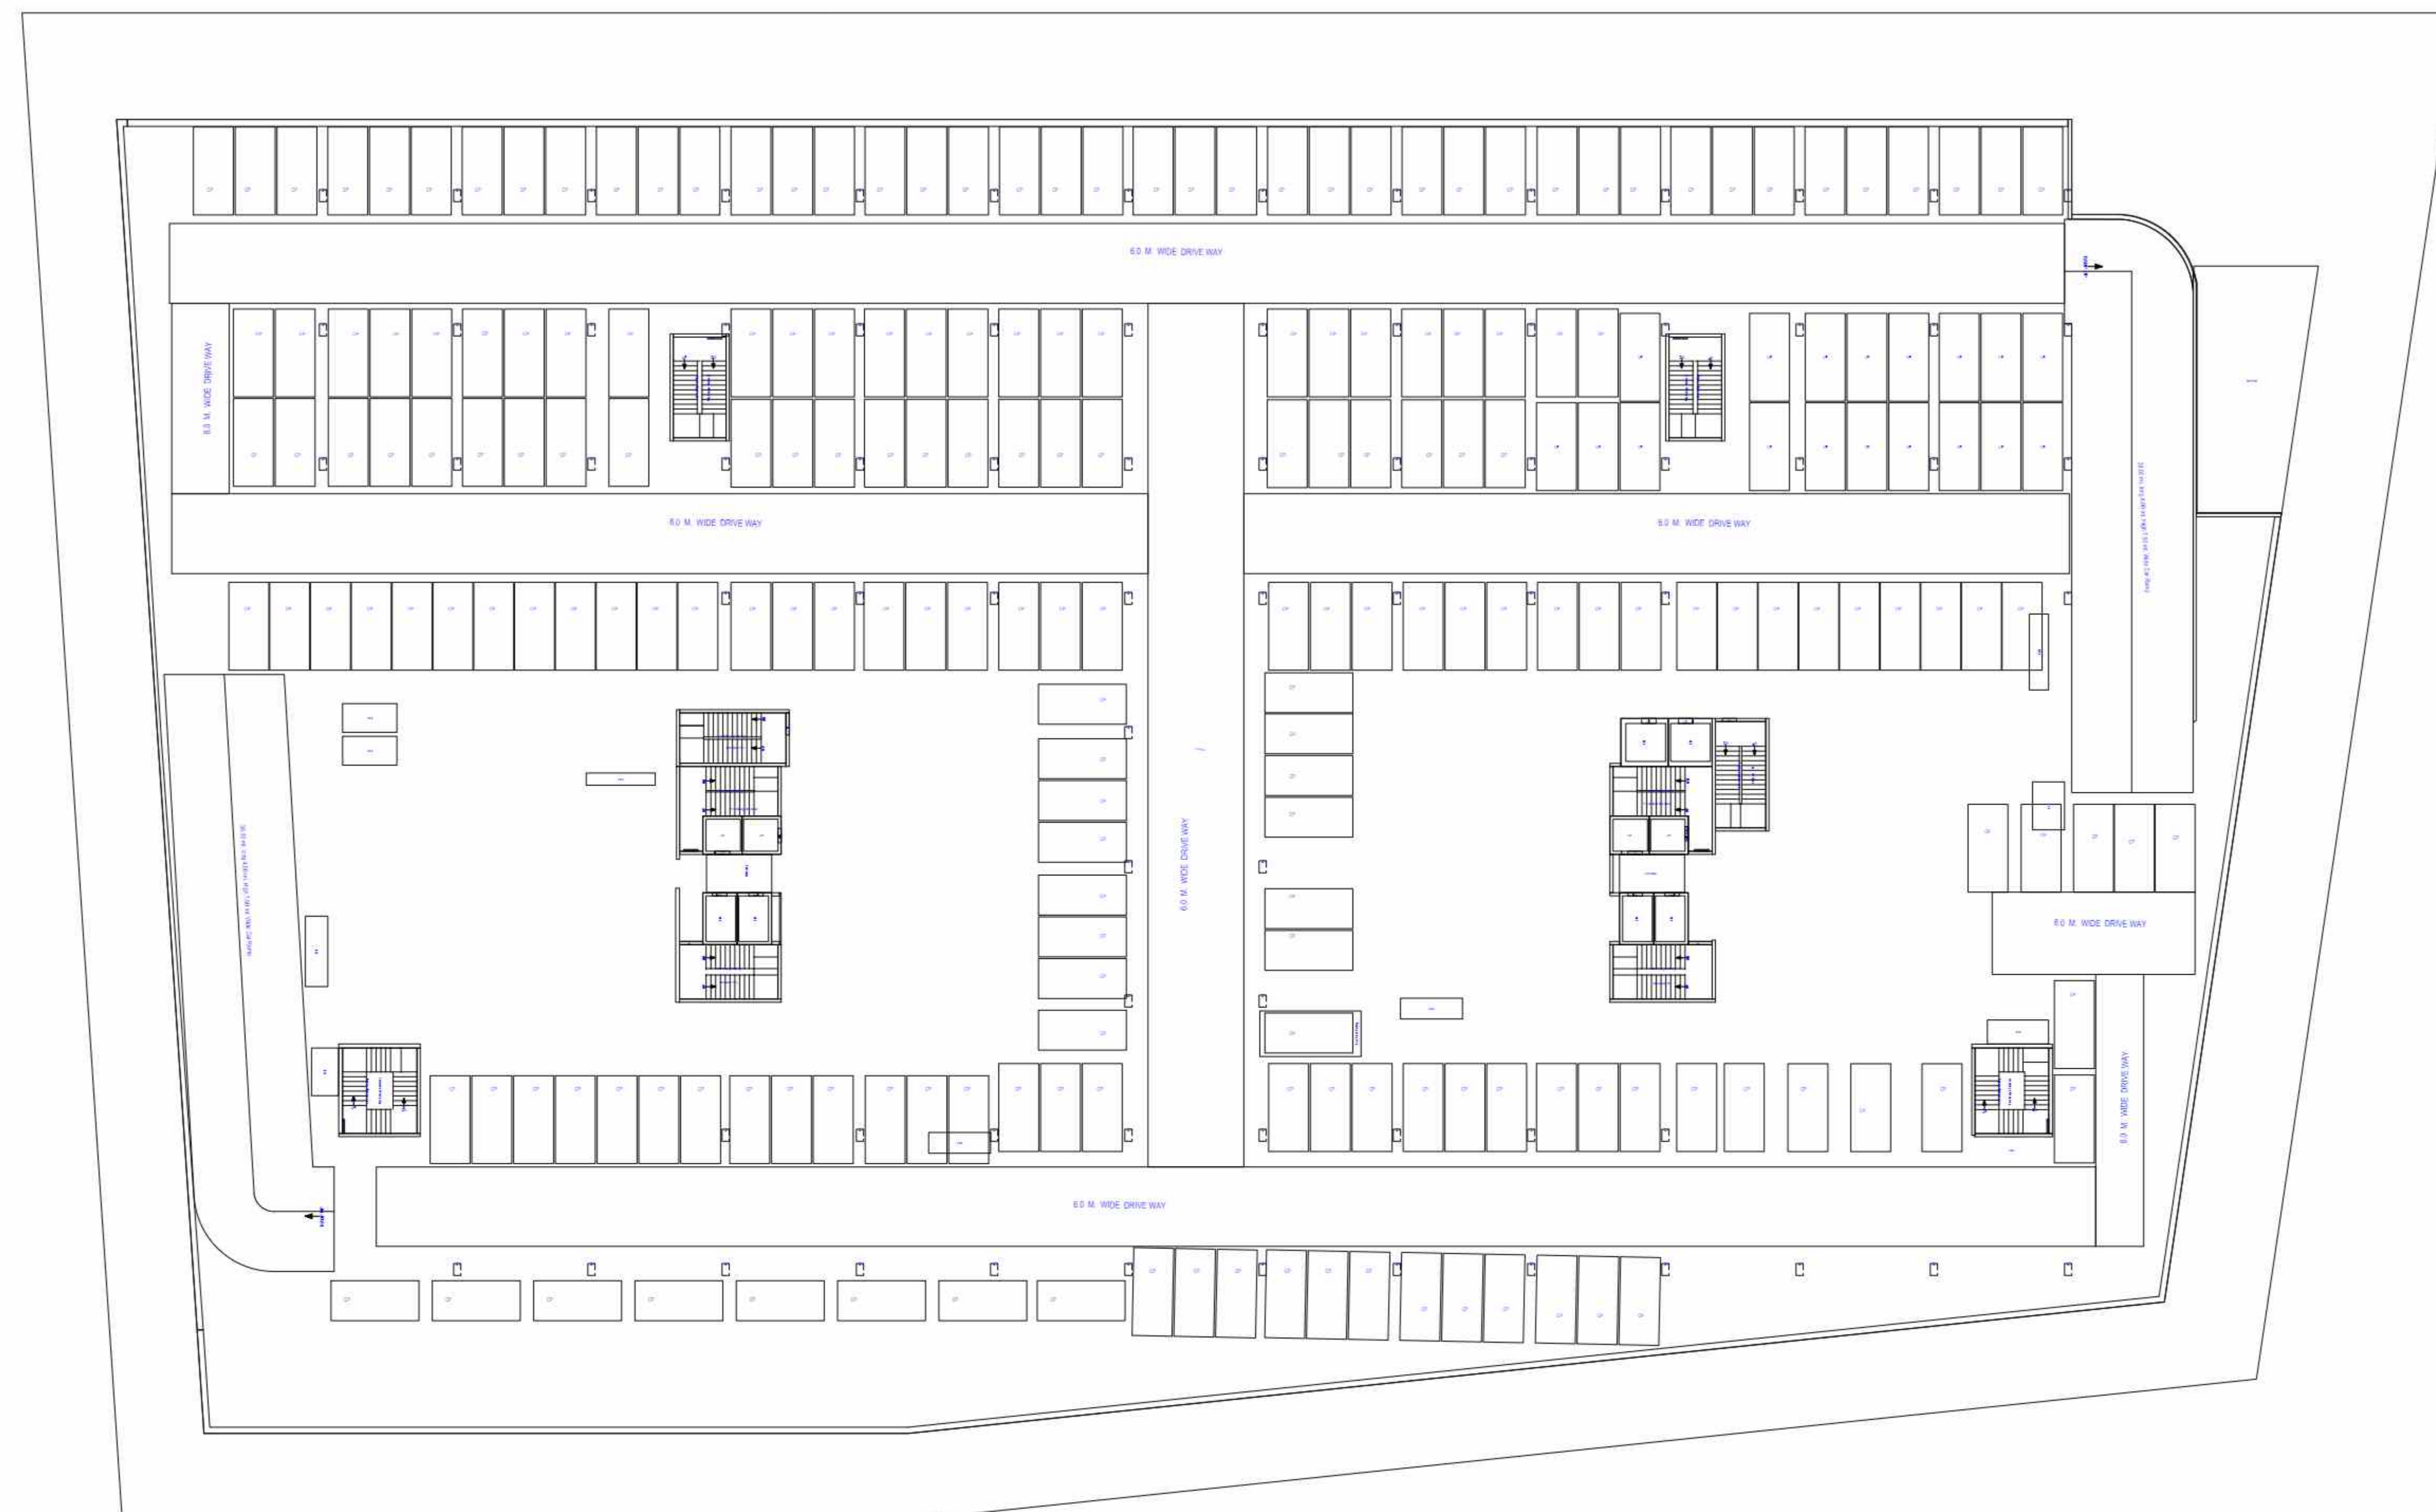




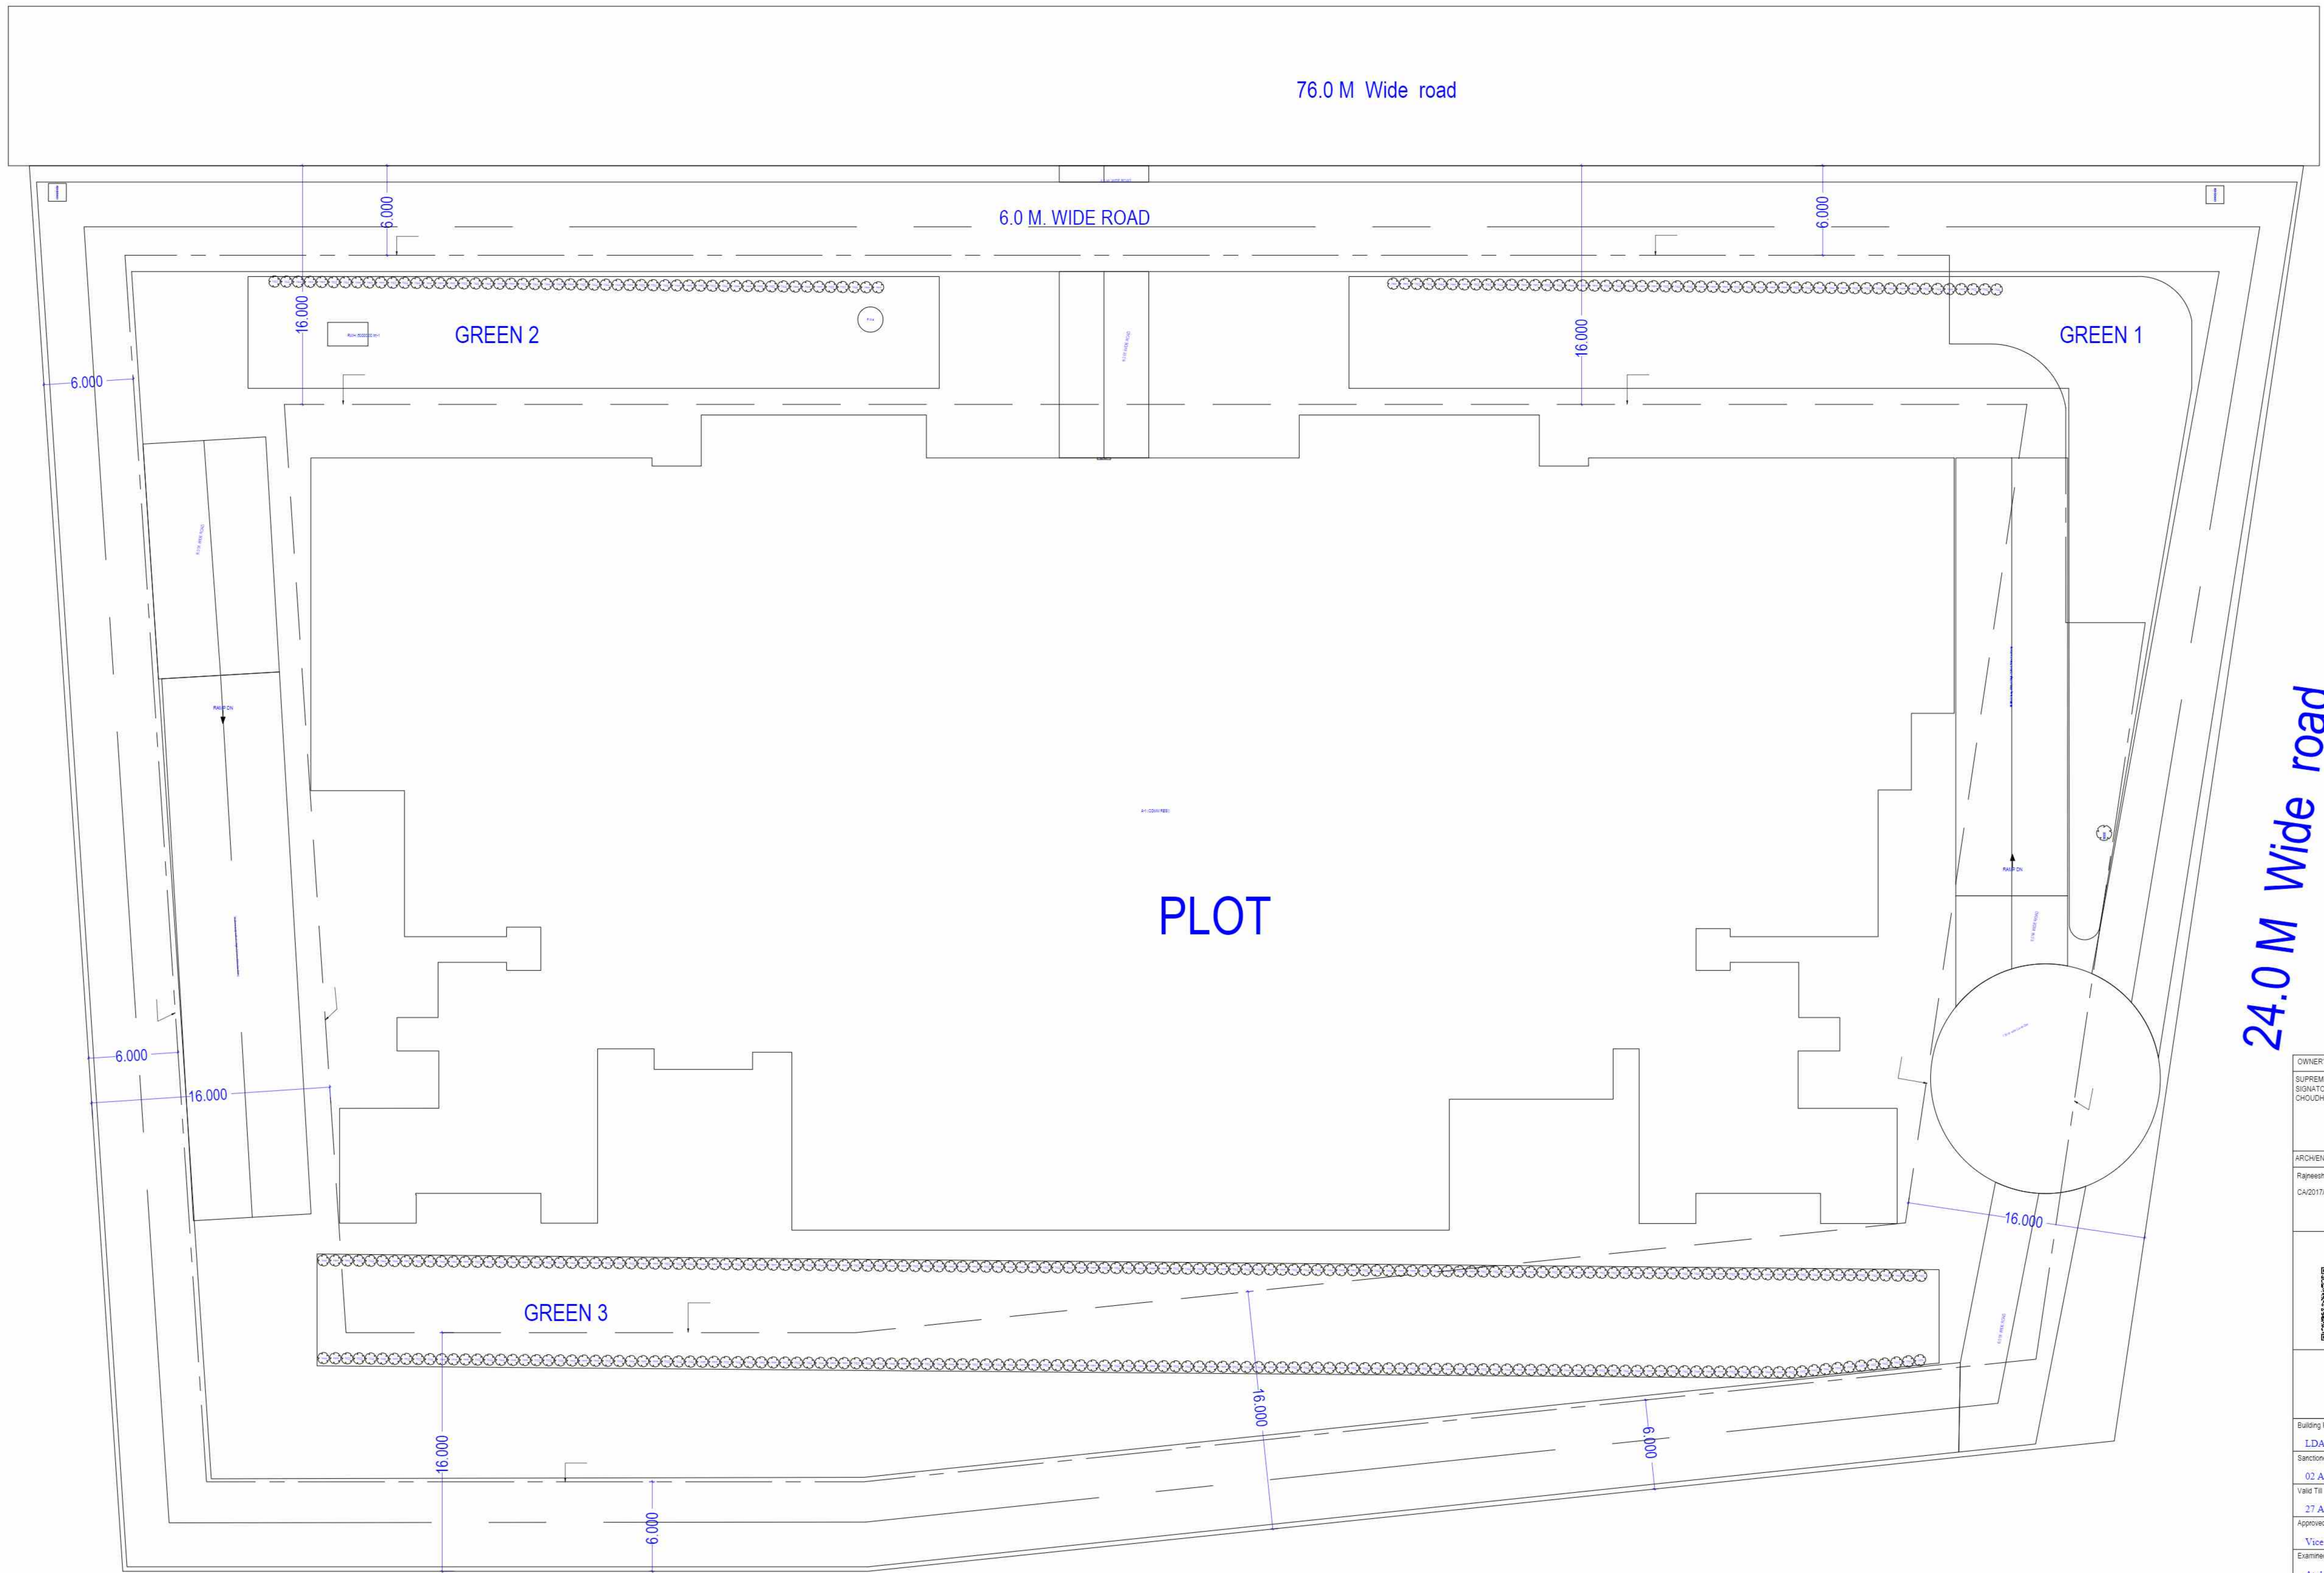
**BASEMENT SECOND FLOOR PLAN**

Note: - 1) This drawing is prepared as per the current prevailing Building Bye Laws.  
 2) If Map sanctioned is used for purpose anything other than stated in application will lead to rejection of Map.

ISO\_A0\_(841.00\_x\_1189.00\_MM)

Total Plot Area -	13058.19	Total FAR Area -	39024.88
Total Coverage Area -	4809.60	Total BUA Area -	65709.34

OWNER'S NAME AND SIGNATURE SUPREME REAL ESTATE DEVELOPERS PVT LTD THROUGH SIGNATORY AUTHORITY SHEO JANAM CHAUDHARI architect@shaimar.org.731010603	
ARCHITECT'S NAME AND SIGNATURE Rajesh Kumar CA/2017/86949	ENGINEER 
	Lucknow Development Authority 
Building Plan Application Number LD4 BP-22-23/3142	
Sanctioned On 02 Aug 2023	
Valid Till 27 Aug 2028	
Approved By Vice Chairman (Vice Chairman)	
Examined By Atul Sharma (Junior engineer)	
Sanjay Kumar (Junior engineer)	
Rajesh Sharma (Assistant Engineer)	
Kaushvendra Kumar Gautam (Executive engineer Town Planner)	
Gyanendra Verma (Chief Town Planner)	
Pavan Kumar Gangwar (Secretary)	




# Service Plan

24.0 M Wide road

OWNER'S NAME AND SIGNATURE  
SUPREME REAL ESTATE DEVELOPERS PVT LTD THROUGH SIGNATORY AUTHORITY SHEO JANAM CHAUDHARI architect@shaimar.org.7310106603

ARCHITECT'S NAME AND SIGNATURE  
Rajesh Kumar  
CA/2017/88949

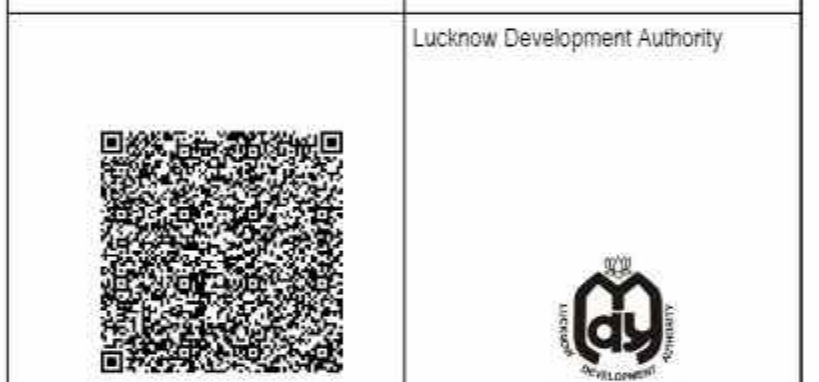

Building Plan Application Number  
LDA BP-22-23/3142

Sanctioned On  
02 Aug 2023  
Valid Till  
27 Aug 2028

Approved By  
Vice Chairman (Vice Chairman)


Examined By  
Atul Sharma (Junior engineer)  
Sanjay Kumar (Junior engineer)

Rajesh Sharma (Assistant Engineer)  
Kaushvendra Kumar Gautam (Executive engineer Town Planner)

Gyanendra Verma (Chief Town Planner)  
Pavan Kumar Gangwar (Secretary)

Note: - 1) This drawing is prepared as per the current prevailing Building Bye Laws.  
2) If Map sanctioned is used for purpose anything other than stated in application will lead to rejection of Map.

Total Plot Area -	13058.19	Total FAR Area -	39024.88
Total Coverage Area -	4809.60	Total BUA Area -	65709.34

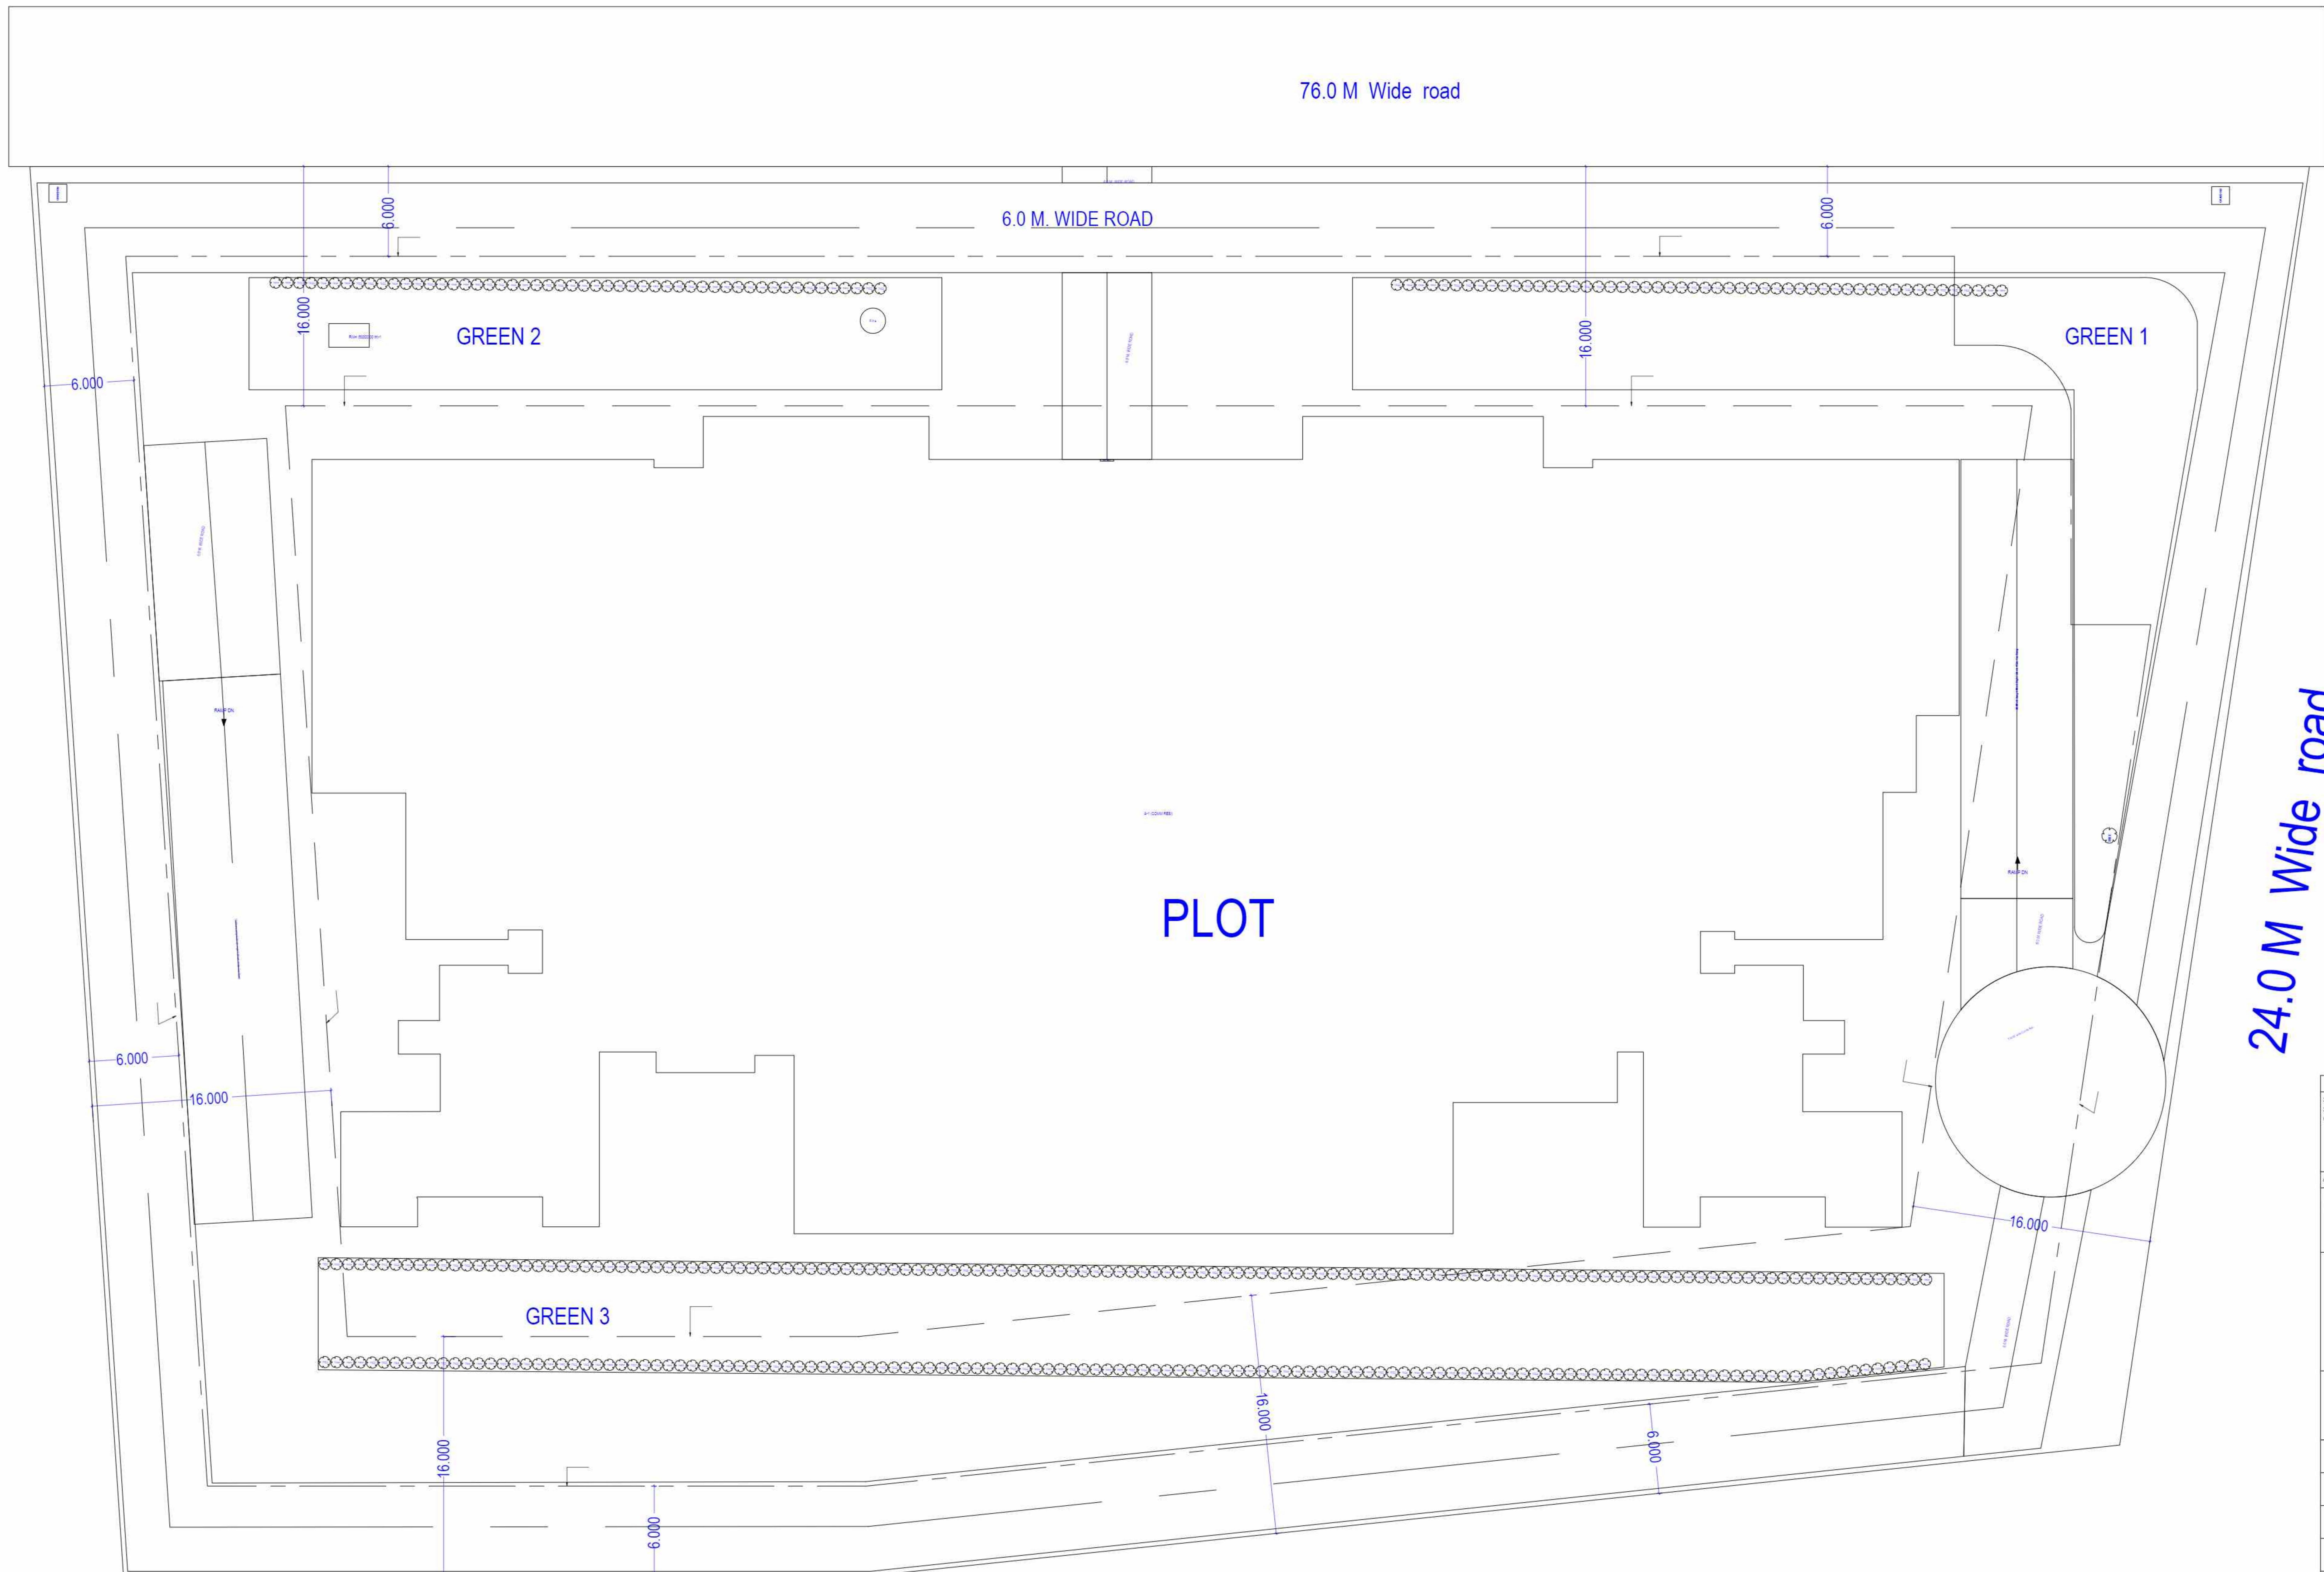

# LandScape Plan

24.0 M Wide road

OWNER'S NAME AND SIGNATURE SUPREME REAL ESTATE DEVELOPERS PVT.LTD THROUGH SIGNATORY AUTHORITY SHEO JANAM CHAUDHARI.architect@shaimar.org.7310105603	
ARCHITECT'S NAME AND SIGNATURE Rajesh Kumar CA2017/89949	ENGINEER Lucknow Development Authority
Building Plan Application Number LDA BP-22-23/3142	
Sanctioned On 02 Aug 2023	
Valid Till 27 Aug 2028	
Approved By Vice Chairman (Vice Chairman)	
Examined By Atul Sharma (Junior engineer) Sanjay Kumar (Junior engineer) Rajesh Sharma (Assistant Engineer) Kaushvendra Kumar Gautam (Executive engineer Town Planner)	
Gyanendra Verma (Chief Town Planner)	
Pavan Kumar Gangwar (Secretary)	

Note: - 1) This drawing is prepared as per the current prevailing Building Bye Laws.  
2) If Map sanctioned is used for purpose anything other than stated in application will lead to rejection of Map.

Total Plot Area -	13058.19	Total FAR Area -	39024.88
Total Coverage Area -	4809.60	Total BUA Area -	65709.34