


SITE PLAN

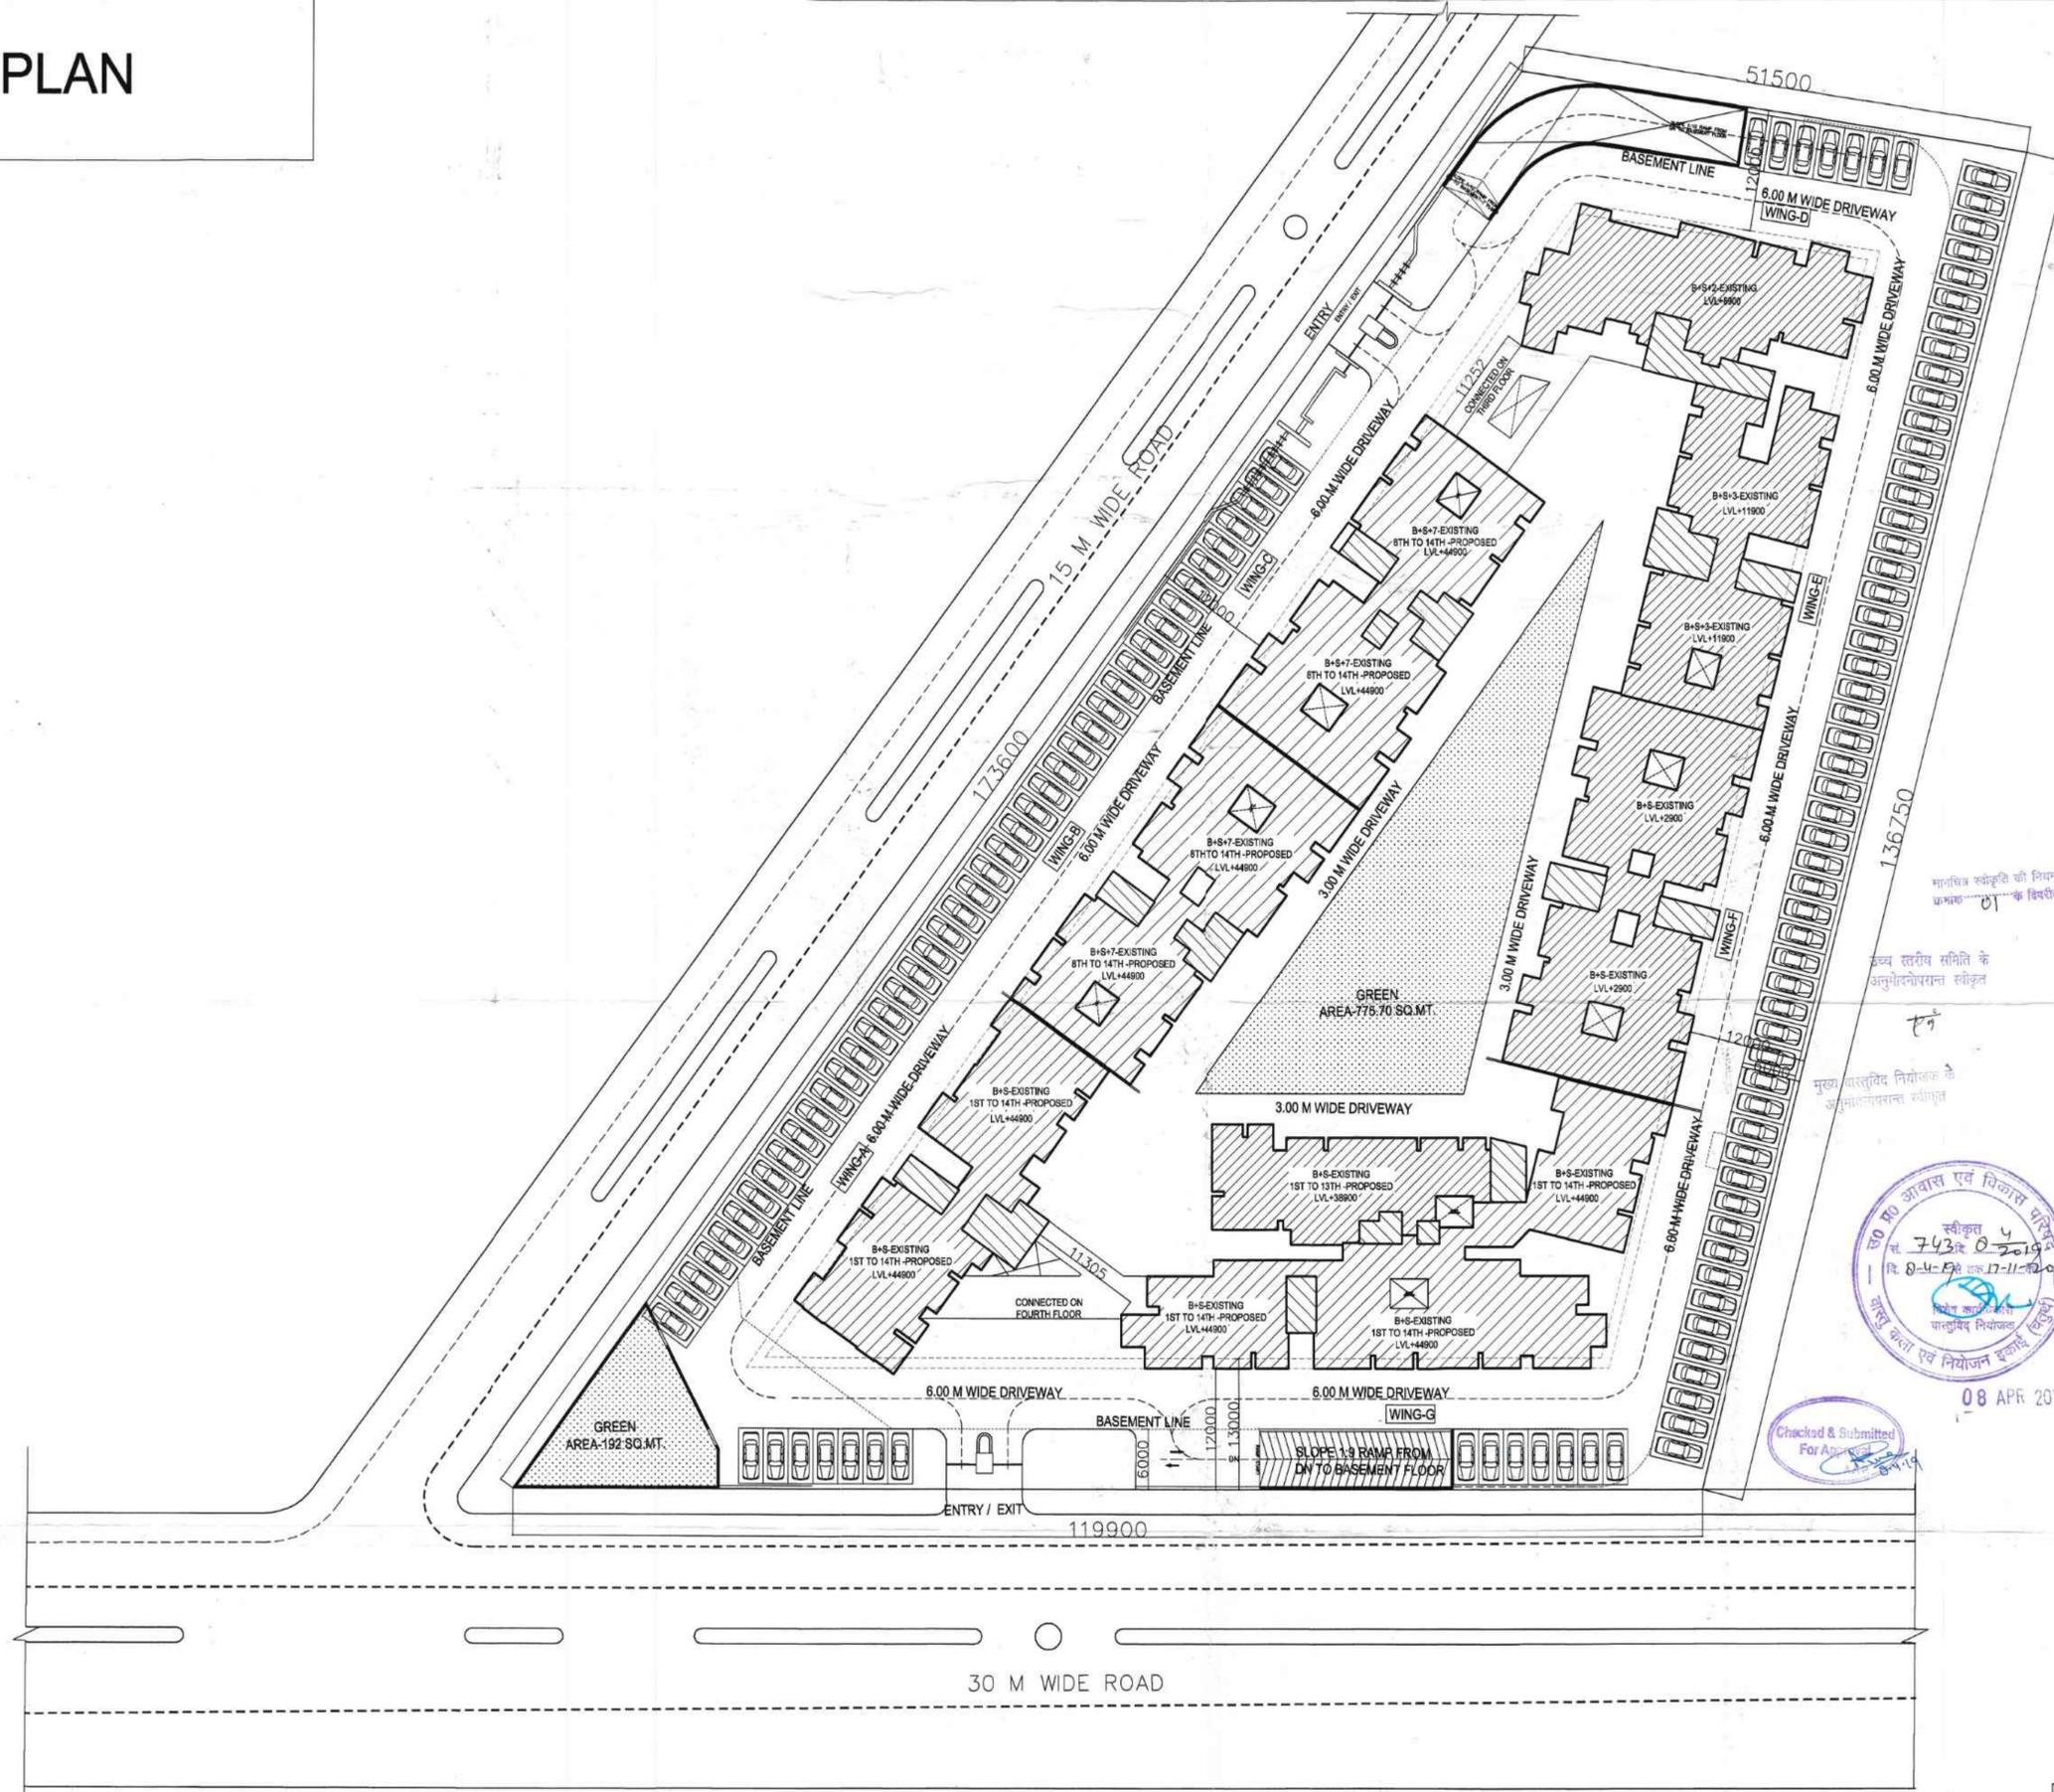

मानविक संस्कृति को प्रियम एवं सत मानविक
कर्मका के दिवसीय पुष्ट पर वरम ३।

उच्च स्तरीय समिति के
अनुमोदनपरान्त स्वीकृत

मूला शास्त्रविद निरीक्षण के
अनुमोदनपरान्त स्वीकृत



Checked & Submitted
For Approval



THIS MAP HAS BEEN PREPARED UNDER MASTER PLAN 2021/BHAWAN UPVIDHI 2008

Proposed And Revised Residential Complex At Plot No.-11/GH-07C ,
Vrindavan Yojna , Raebareli Road , Lucknow
For Deserve Builders And Developer LTD.

NORTH	SCALE
	1:350
SHEET NO.	DATE
01	

OWNER'S

ARCHITECT

Architect `s Avenue
D-2/122 Sambhav Tower Vibhuti Khand
Gomtinagar Lucknow,

BASEMENT FLOOR PLAN



सर्वोच्च न्यायालय की विधि एवं सर्वोच्च न्यायालय द्वारा जारी किये गए नियमों के अन्तर्गत तैयार किया गया है।


स्वीकृत एवं विकास प्राप्ति
 743/8-4-2019
 दि. 04-18 तक 7-1/क/279

09 APR 2019

Checked & Submitted For Approval



Proposed And Revised Residential Complex At Plot No.-11/GH-07C ,
 Vrindavan Yojna , Raebareli Road , Lucknow
 For Deserve Builders And Developer LTD.

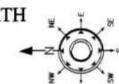NORTH  SHEET NO.	SCALE 1:300	OWNER'S 	ARCHITECT Architect `s Avenue D-2/122 Sambhav Tower Vibhuti Khand Gomtinagar Lucknow,
	DATE 02		THIS MAP HAS BEEN PREPARED UNDER MASTER PLAN 2021 /BHAWAN UPVIDHI 2008 <small>Validity of Map extended upto 25 Feb 2028. The rules, conditions and restrictions stated earlier in map and letter will be same</small>

STILT FLOOR PLAN



मानवित स्वीकृति की नियम एवं शर्तें मानवित क्रमः ०१ के विधीत पृष्ठ पर प्रकाश है।

743 नं. ०-4-2079
 ०-4-11/11/12-11-2019
 08 APR. 2019

Checked & Submitted For Approval
 8-11-19

Architect's Avenue
 Ph.: 4026929

THIS MAP HAS BEEN PREPARED UNDER MASTER PLAN 2021 /BHAWAN UPVIDHI 2009

Proposed And Revised Residential Complex At Plot No.-11/GH-07C ,
 Vrindavan Yojna , Raebareli Road , Lucknow
 For Deserve Builders And Developer LTD.

NORTH 	SCALE 1:300
SHEET NO. 03	DATE

OWNER'S

ARCHITECT
Architect 's Avenue
 D-2/122 Sambhav Tower Vibhuti Khand
 Gontinagar Lucknow,

BLOCK PLAN

FIRST FLOOR PLAN



मानवित्व स्वीकृति की विषय एवं सार्व मन्वित्व क्रमिक 07 के किरीत पृष्ठ पर प्रकाश है।

चौ नो आवास एवं विकास अधिकारी
 स्वीकृत
 सं. 743/र. 0-4-2019
 दि. 0-4-19 से तार. 22-11-2019
 08 APR 2019

Checked & Submitted For Approval

Architect's Avenue & Dev
 CA 2001/28592
 Ph: 4026629

Proposed And Revised Residential Complex At Plot No.-11/GH-07C ,
 Vrindavan Yojna , Raebareli Road , Lucknow
 For Deserve Builders And Developer LTD.

NORTH

 SHEET NO. 04

SCALE 1:300
 DATE

OWNER'S

THIS MAP HAS BEEN PREPARED UNDER MASTER PLAN 2021, BHAWAN UPVIDHI 2008
 ARCHITECT
Architect `s Avenue
 D-2/122 Sambhav Tower Vibhuti Khand
 Gontinagar Lucknow,

Validity of Map extended upto 25 Feb 2028.
 The rules, conditions and restrictions stated earlier in map and letter will be same

BLOCK PLAN

FOURTH FLOOR PLAN



Proposed And Revised Residential Complex At Plot No.-11/GH-07C ,
 Vrindavan Yojna , Raebareli Road , Lucknow
 For Deserve Builders And Developer LTD.

NORTH

SHEET NO. 05

SCALE 1:300

DATE

OWNER'S


THIS MAP HAS BEEN PREPARED UNDER MASTER PLAN 2021, BHAWAN UP/VIDHI 2008

ARCHITECT


Architect `s Avenue
 D-2/122 Sambhav Tower Vibhuti Khand
 Gomtinagar Lucknow,

Validity of Map extended upto 25 Feb 2028.
 The rules, conditions and restrictions stated earlier in map and letter will be same

TERRACE FLOOR PLAN

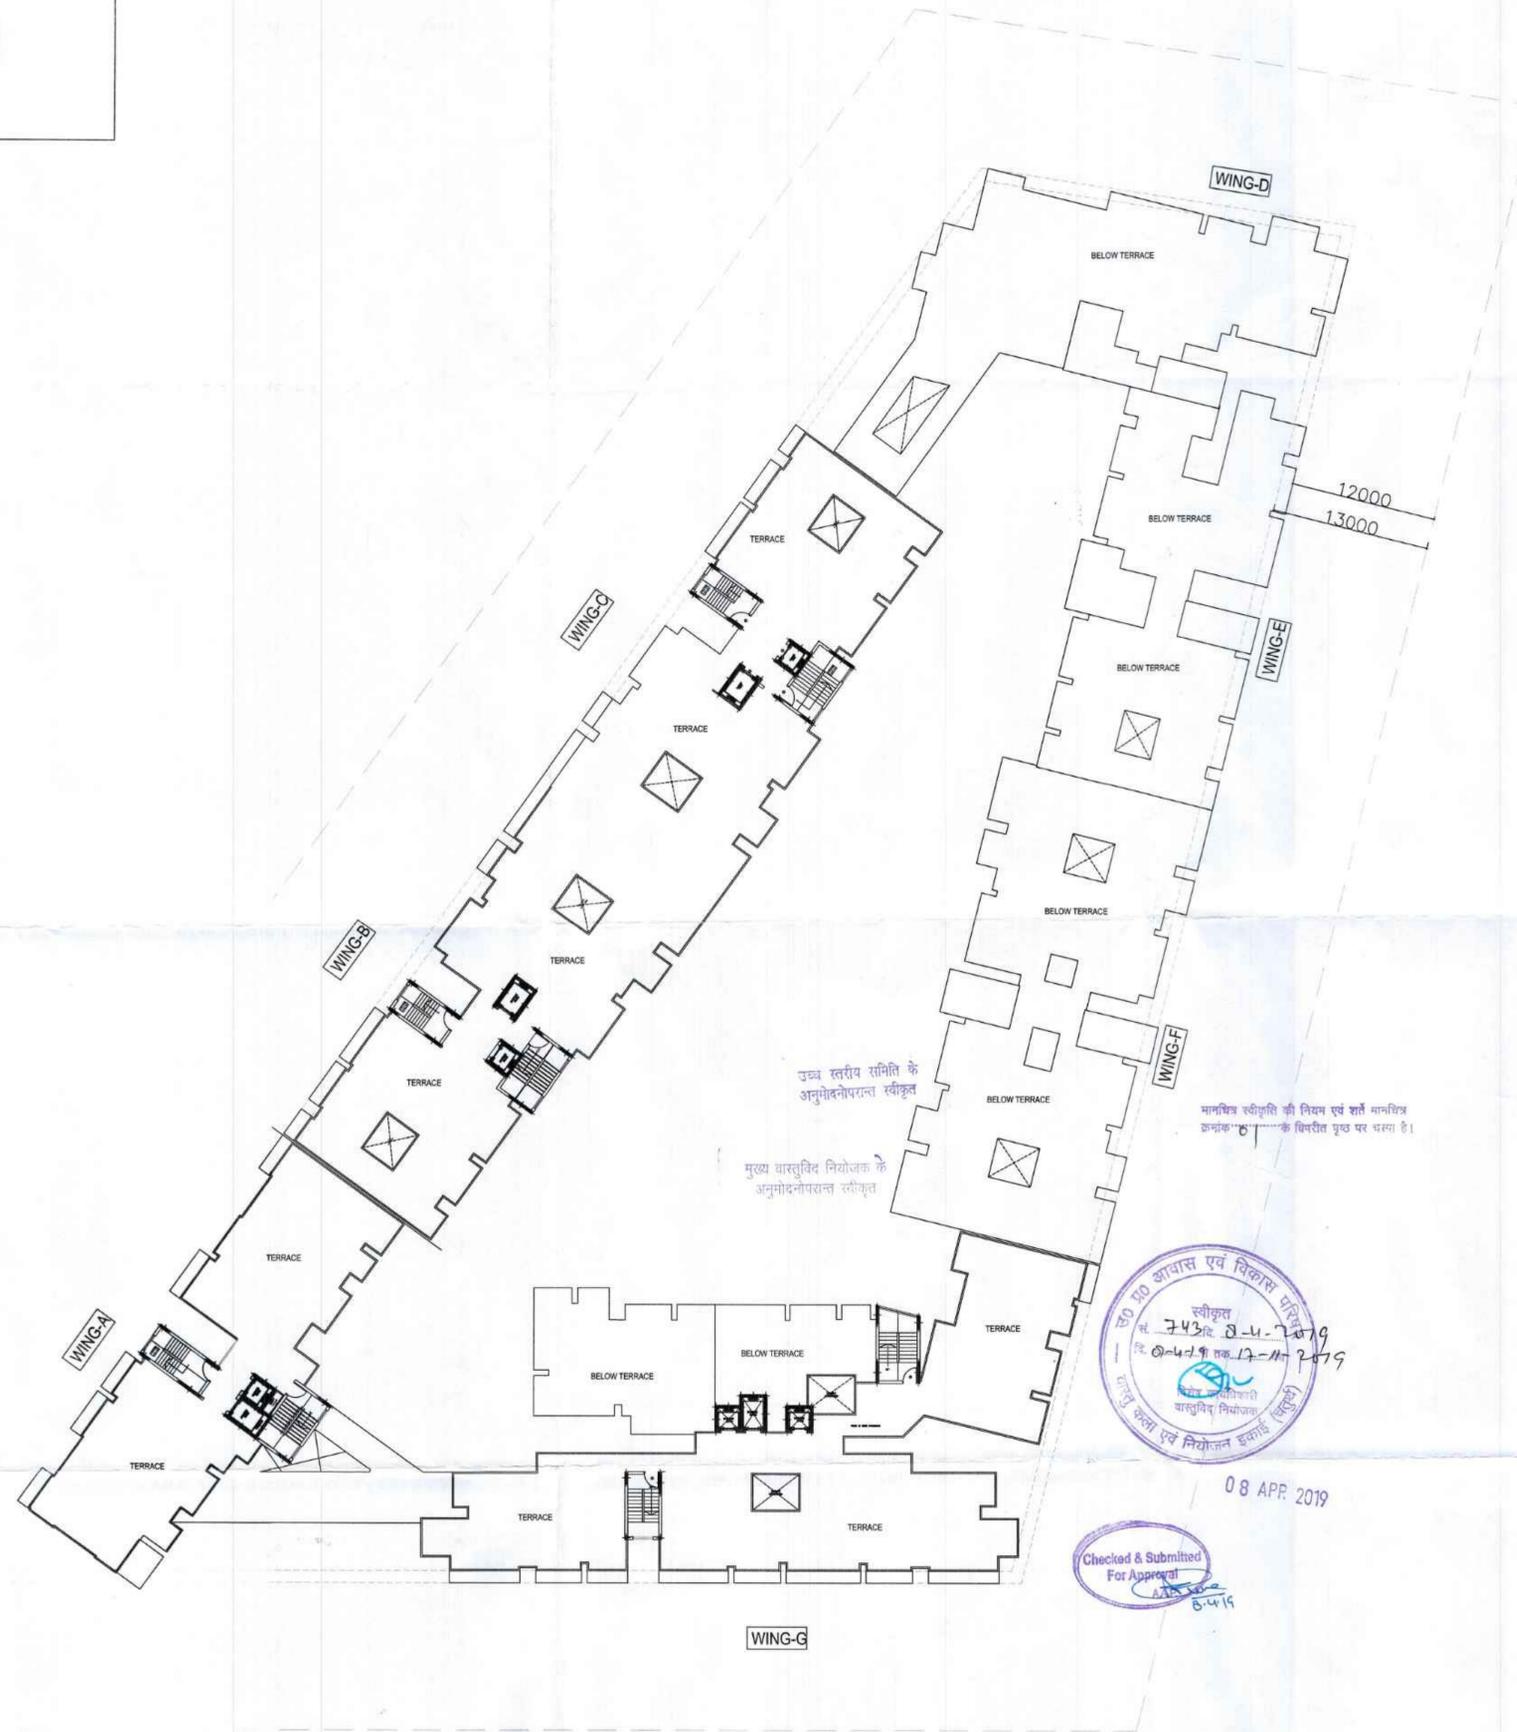

Proposed And Revised Residential Complex At Plot No.-11/GH-07C ,
 Vrindavan Yojna , Raebareli Road , Lucknow
 For Deserve Builders And Developer LTD.

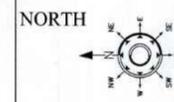

SCALE
 1:300

SHEET NO.
 06


DATE

OWNER'S


THIS MAP HAS BEEN PREPARED UNDER MASTER PLAN 2021/BHAWAN UPVIDHI 2008

ARCHITECT
Architect `s Avenue
 D-2/122 Sambhav Tower Vibhuti Khand
 Gominagar Lucknow,


Validity of Map extended upto 25 Feb 2028.
 The rules, conditions and restrictions stated earlier in map and letter will be same

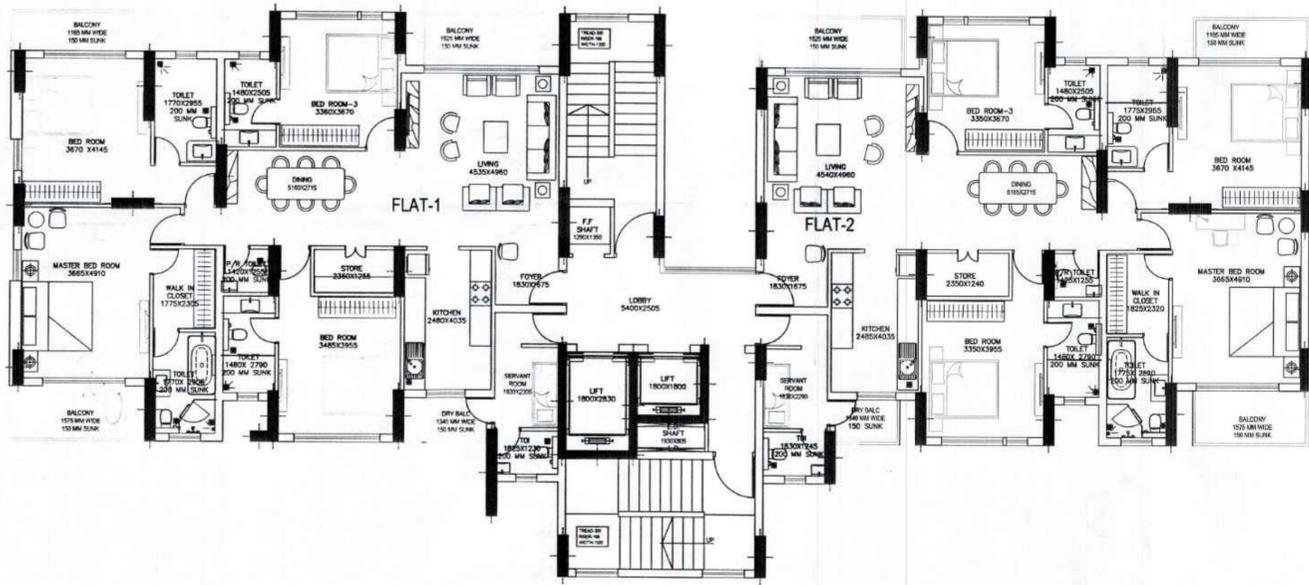

WING-A(1ST TO 12TH FLOOR)

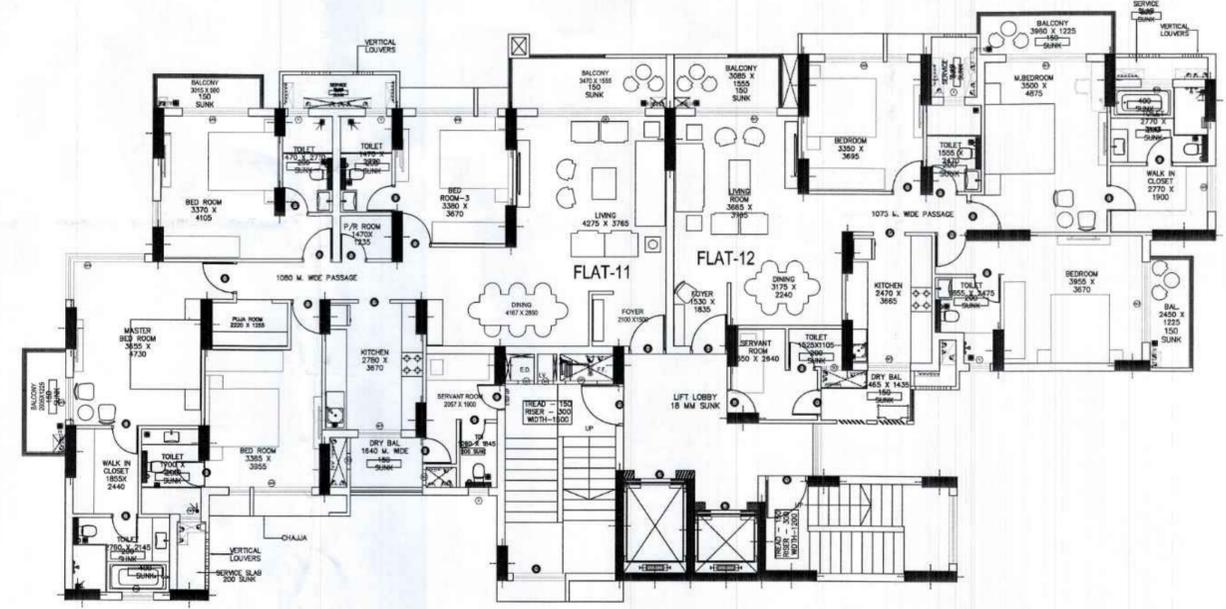

WING-D(1ST & 2ND FLOOR)

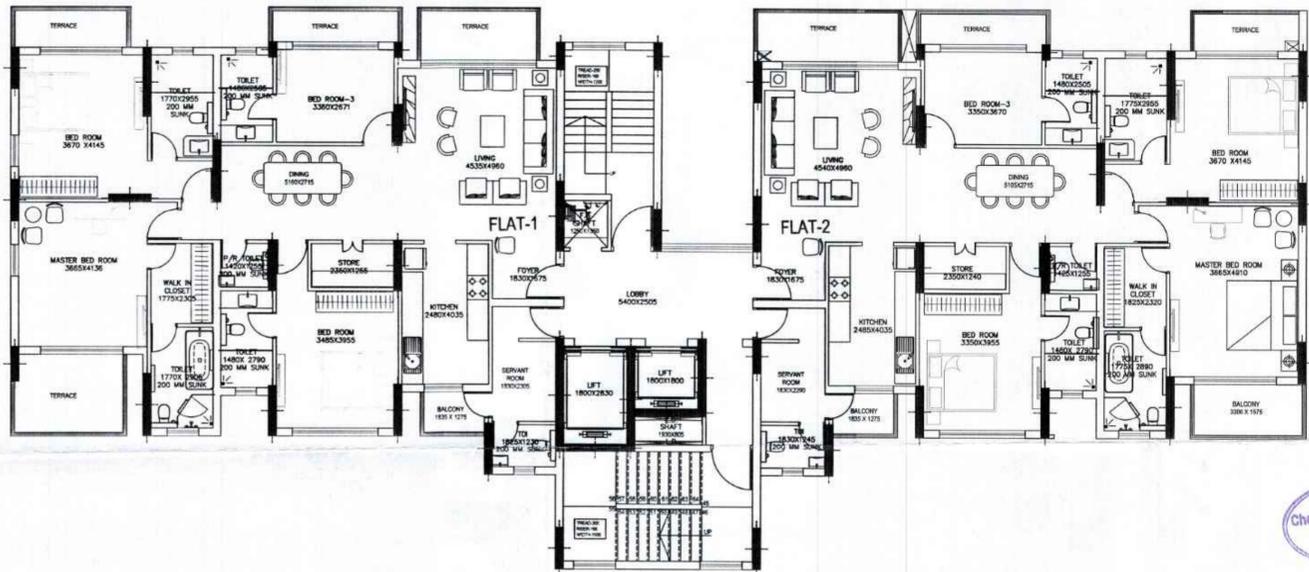

WING-A(13TH & 14TH FLOOR)

उच्च स्तरीय समिति के अनुमोदनोपरान्त स्वीकृत


मानचित्र स्वीकृति की विषय एवं शर्तें भवनपित्र कानून के विपरीत पुष्ट पर बरका है।

मुख्य वास्तुविद नियोजन के अनुमोदनोपरान्त स्वीकृत



08 APR 2019

Checked & Submitted For Approval 5.4.19

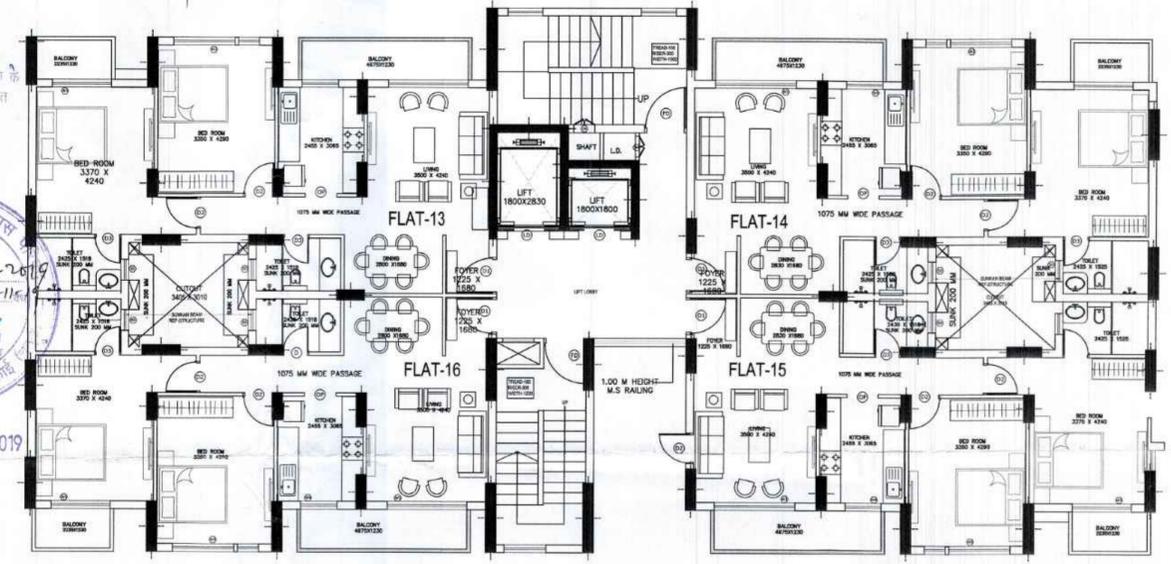

WING-E(1ST TO 3RD FLOOR)



THIS MAP HAS BEEN PREPARED UNDER MASTER PLAN 2021/BHAWAN UPVIDHI 2008

Proposed And Revised Residential Complex At Plot No.-11/GH-07C ,
Vrindavan Yojna , Raebareli Road , Lucknow
For Deserve Builders And Developer LTD.

NORTH
SHEET NO. 07


SCALE
DATE

OWNER'S




ARCHITECT
Architect `s Avenue
D-2/122 Sambhav Tower Vibhuti Khand
Gomtinagar Lucknow,

Validity of Map extended upto 25 Feb 2028.
The rules, conditions and restrictions stated earlier in map and letter will be same

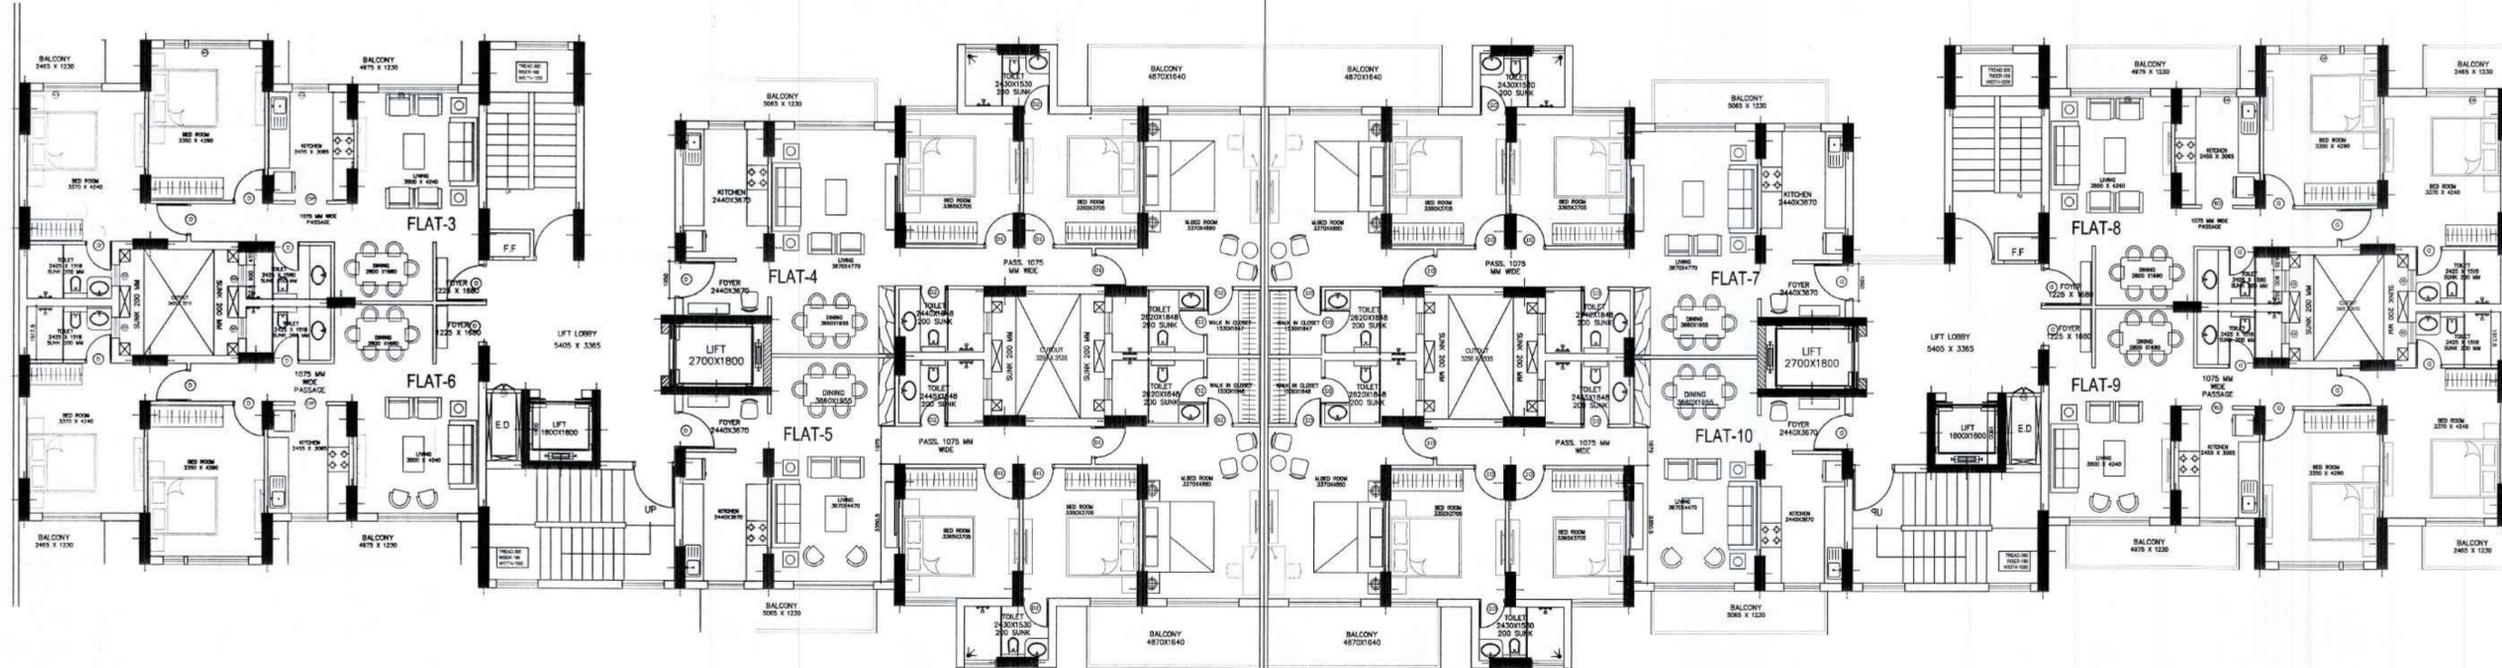

WING-B(1ST TO 12TH FLOOR)

WING-C(1ST TO 12TH FLOOR)

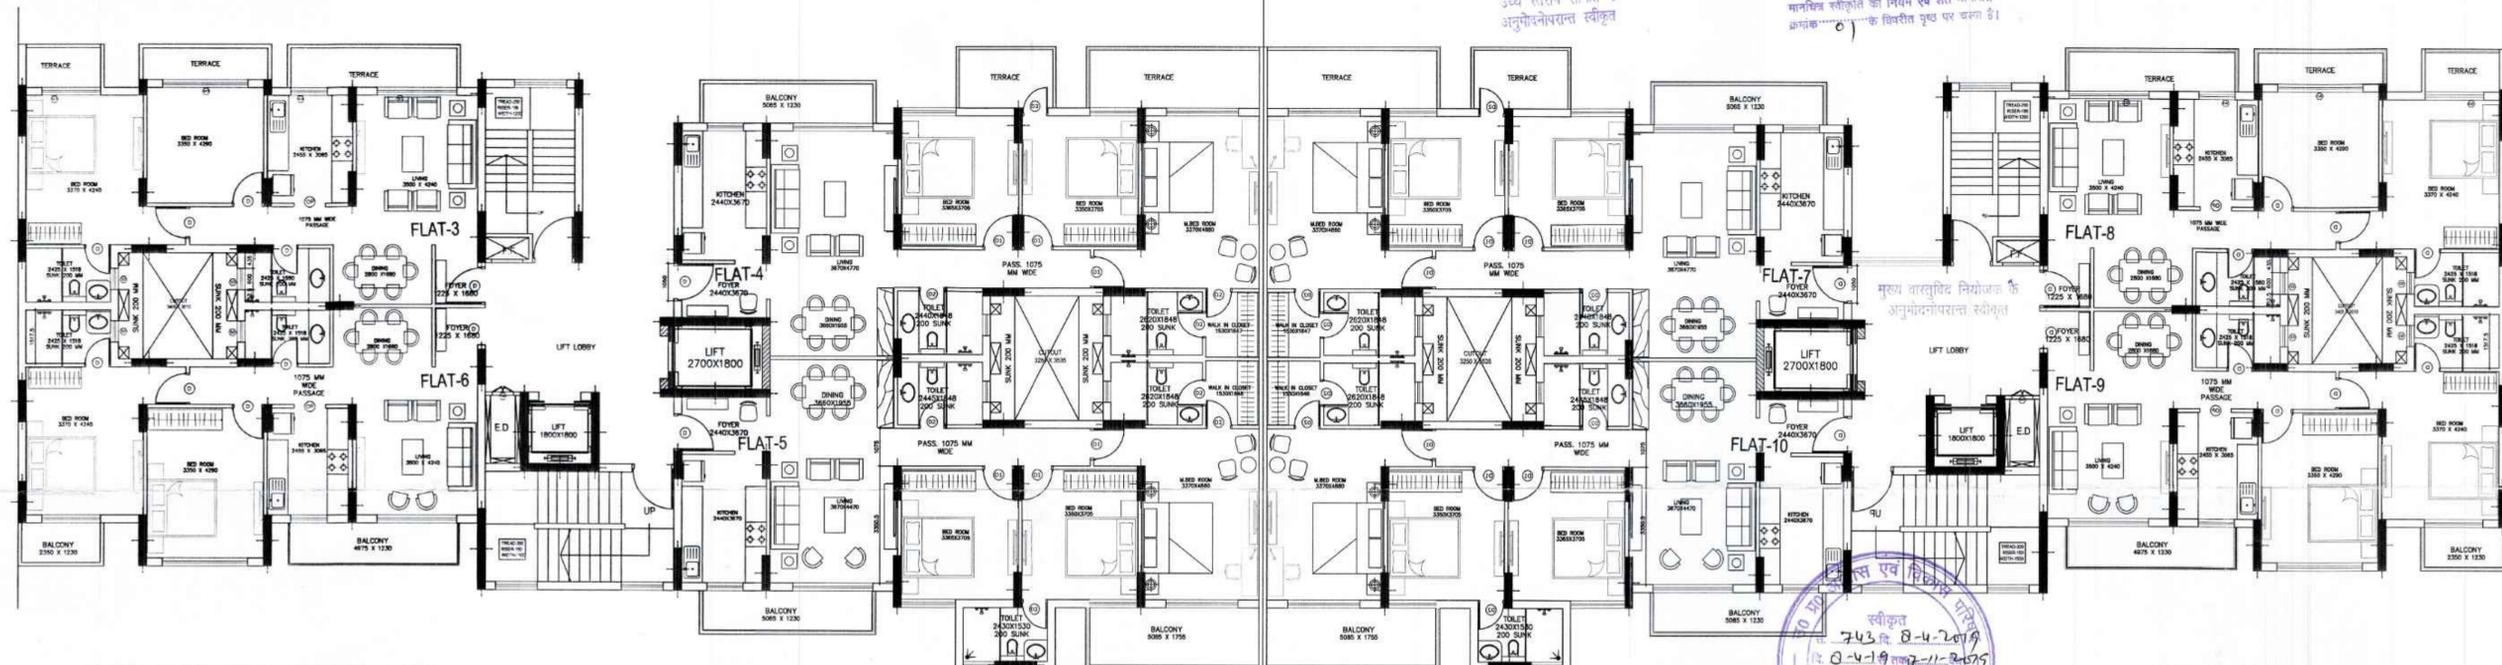

WING-B(13TH & 14TH FLOOR)

WING-C(13TH & 14TH FLOOR)

उच्च स्तरीय समित के अनुमोदनोपरान्त स्वीकृत

मानचित्र स्वीकृति की शिथिल एवं सॉर्ट मानचित्र क्रमांक ७ के त्विरीत पृथ पर बना है।

भूख वास्तुविद नियोजक के अनुमोदनोपरान्त स्वीकृत

स्वीकृत
7-4-2019
0-4-19
08 APR. 2019

Checked & Submitted For Approval

Architect's Avenue
Ph: 4026829

Proposed And Revised Residential Complex At Plot No.-11/GH-07C ,
Vrindavan Yojna , Raebareli Road , Lucknow
For Deserve Builders And Developer LTD.

NORTH



SCALE

OWNER'S



ARCHITECT

Architect `s Avenue
D-2/122 Sambhav Tower Vibhuti Khand
Gomtinagar Lucknow,


SHEET NO.

DATE


08

Validity of Map extended upto 25 Feb 2028.
The rules, conditions and restrictions stated earlier in map and letter will be same

THIS MAP HAS BEEN PREPARED UNDER MASTER PLAN 2021/BHAWAN UPVIDHI 2008

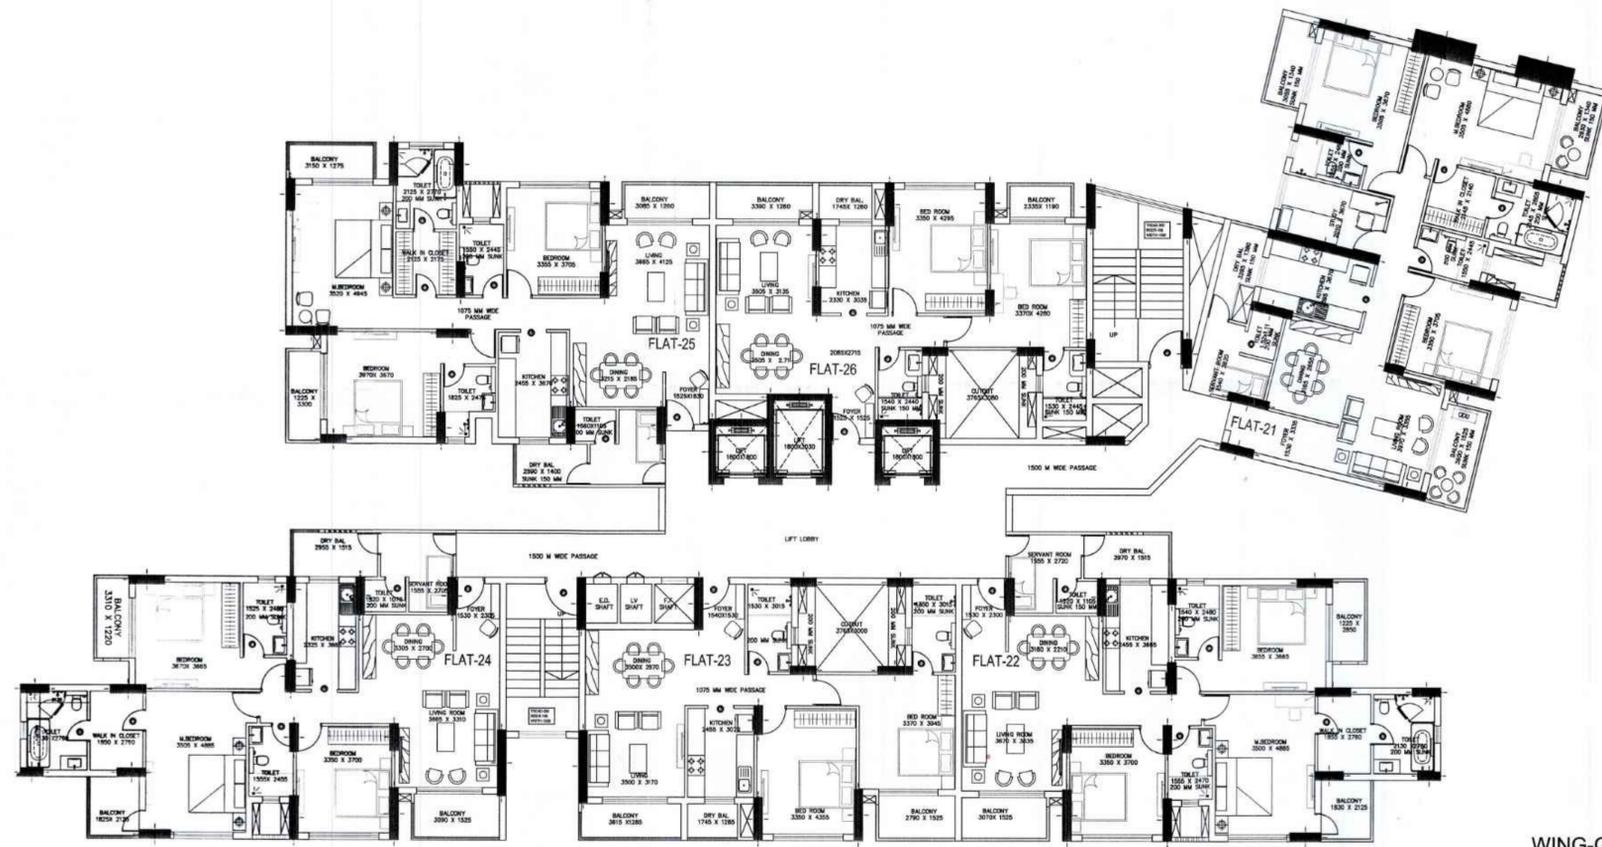

WING-G(1ST TO 12TH FLOOR)

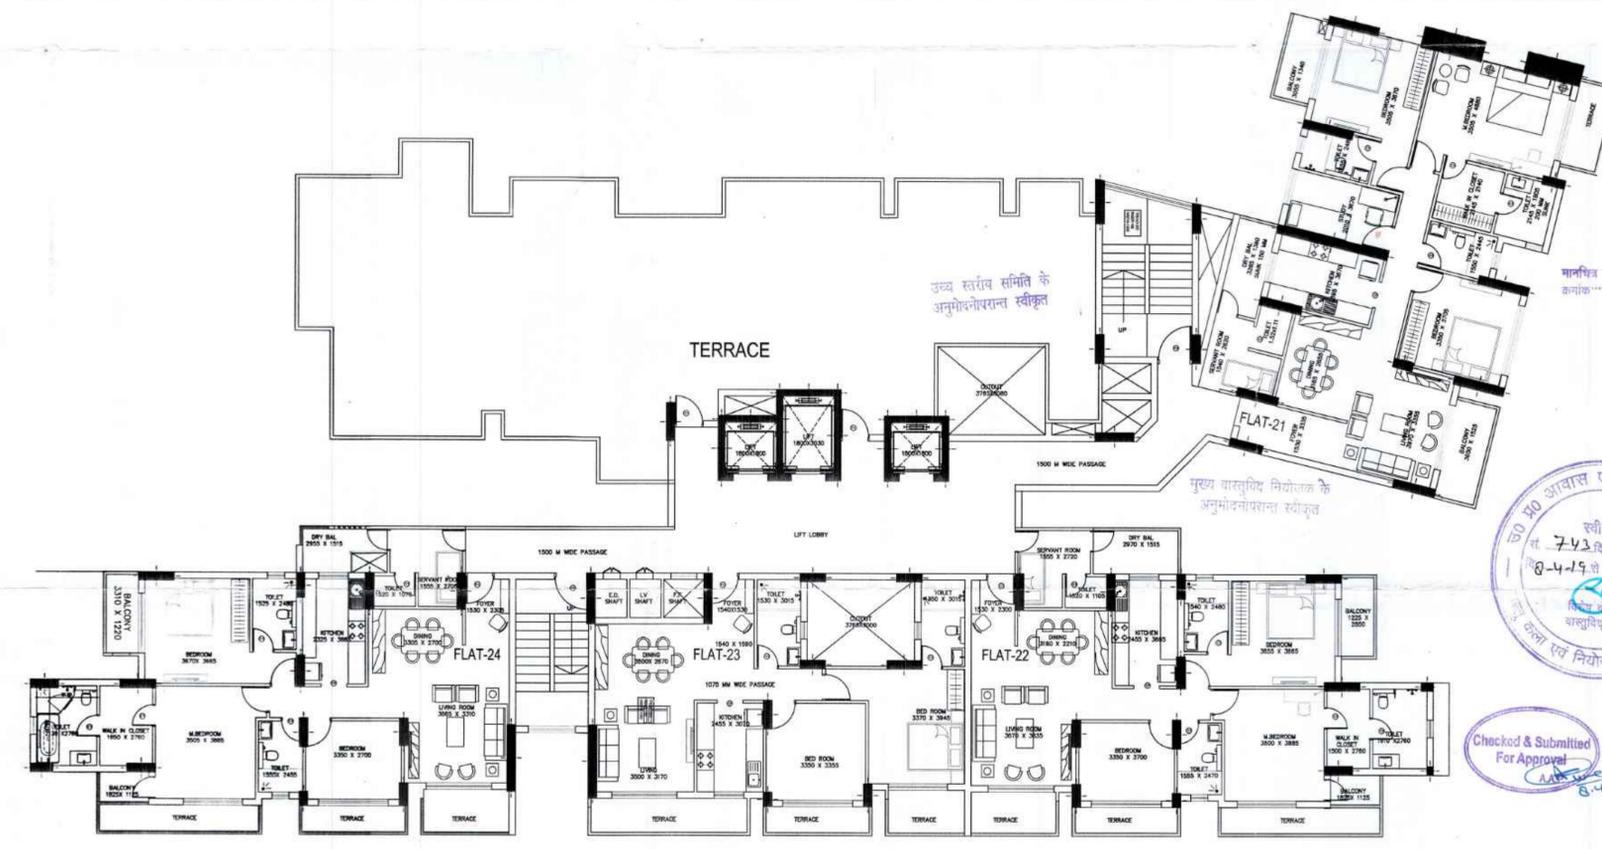

WING-G(13TH & 14TH FLOOR)

मानविय स्वीकृति की नियम एवं शर्तें मानविय कानून के अन्तर्गत विहित धुंध पर धरना है।

उच्च स्तरीय समिति के अनुमोदनोपरान्त स्वीकृत


मुख्य वास्तुविद् नियोजक के अनुमोदनोपरान्त स्वीकृत

08 APR 2019

Checked & Submitted For Approval



Proposed And Revised Residential Complex At Plot No.-11/GH-07C ,
 Vrindavan Yojna , Raebareli Road , Lucknow
 For Deserve Builders And Developer LTD.

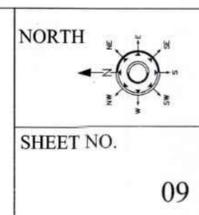

NORTH

SCALE

DATE


OWNER'S

ARCHITECT

Architect `s Avenue
 D-2/122 Sambhav Tower Vibhuti Khand
 Gominagar Lucknow,


THIS MAP HAS BEEN PREPARED UNDER MASTER PLAN 2021/BHAWAN UPVIDHI 2008

Validity of Map extended upto 25 Feb 2028.
 The rules, conditions and restrictions stated earlier in map and letter will be same

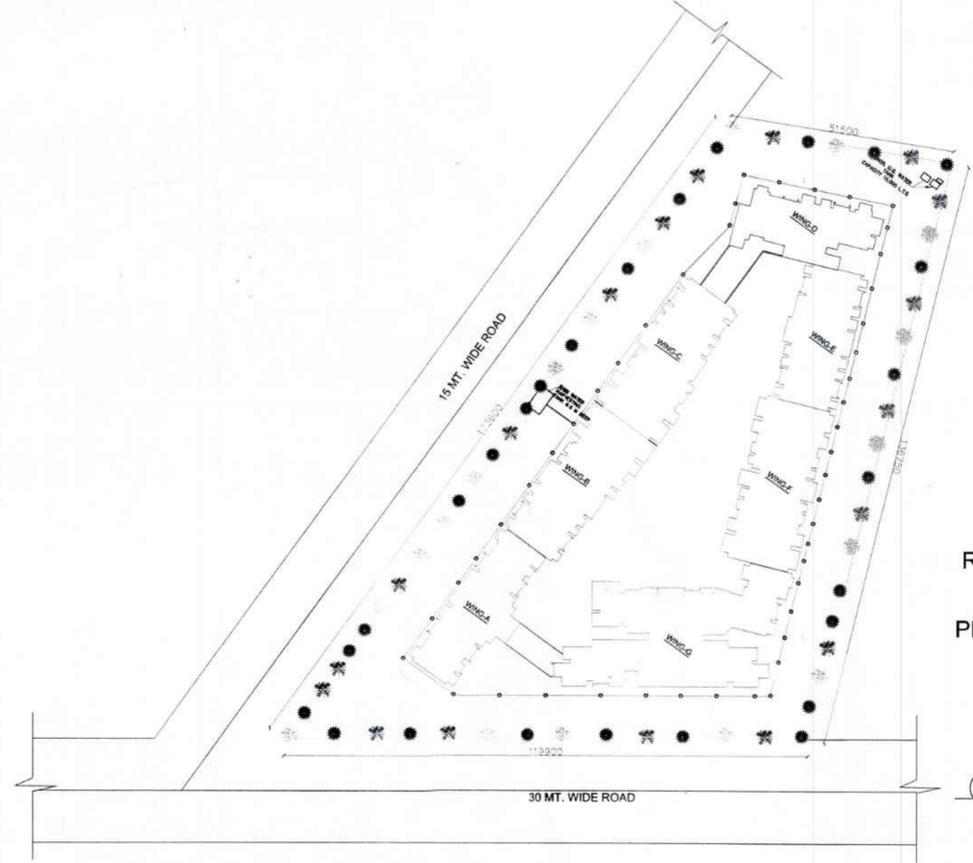


REQUIRED TREE-1.19X50=59.5
SAYS-60 TREE
PROPOSED TREE-62 TREE

SERVICE PLAN
(RAIN WATER HARVESTING)
&
LANDSCAPE PLAN

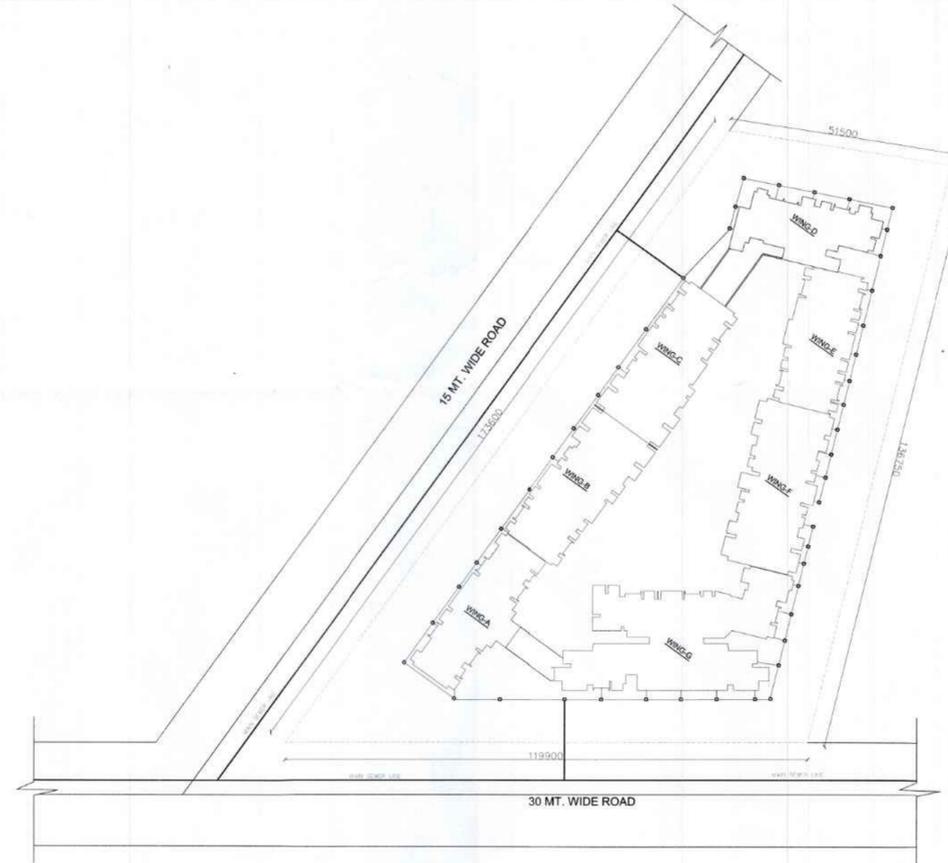

SERVICE PLAN
(SEWAR LINE)

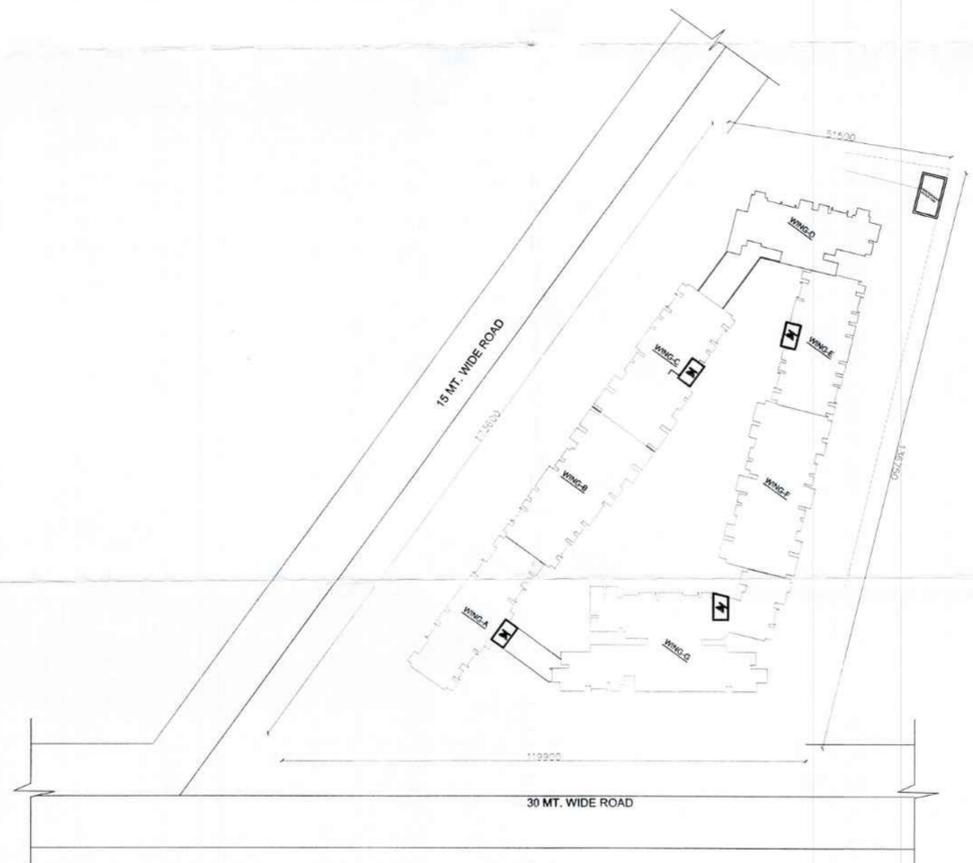

SERVICE PLAN
(WATER SUPPLY LINE)



SERVICE PLAN
(ELECTRICAL LINE)

उच्च स्तरीय समिति के
अनुमोदनोपरान्त स्वीकृत

मुख्य वास्तुविद नियोजक के
अनुमोदनोपरान्त स्वीकृत

मानविक स्वीकृति की नियम एवं शर्त मानविक
क्रमांक: 01 के विधेयक एवं पर धरणा है।

स्वीकृत
श. 743 दि. 04-2019
दि. 04-19 दि. 17-11-2019

08 APR 2019

Checked & Submitted
For Approval



Proposed And Revised Residential Complex At Plot No.-11/GH-07C ,
Vrindavan Yojna , Raebareli Road , Lucknow
For Deserve Builders And Developer LTD.

NORTH

SHEET NO. 11

SCALE

DATE

OWNER'S

ARCHITECT

Architect `s Avenue
D-2/122 Sambhav Tower Vibhuti Khand
Gomtinagar Lucknow,

THIS MAP HAS BEEN PREPARED UNDER MASTER PLAN 2021 /BHAWAN UPVIDHI 2008

Validity of Map extended upto 25 Feb 2028.
The rules, conditions and restrictions stated earlier in map and letter will be same