


-24 M WIDE ROAD -

FOR HEIGHT 13TH FL. NOT CONSIDERED

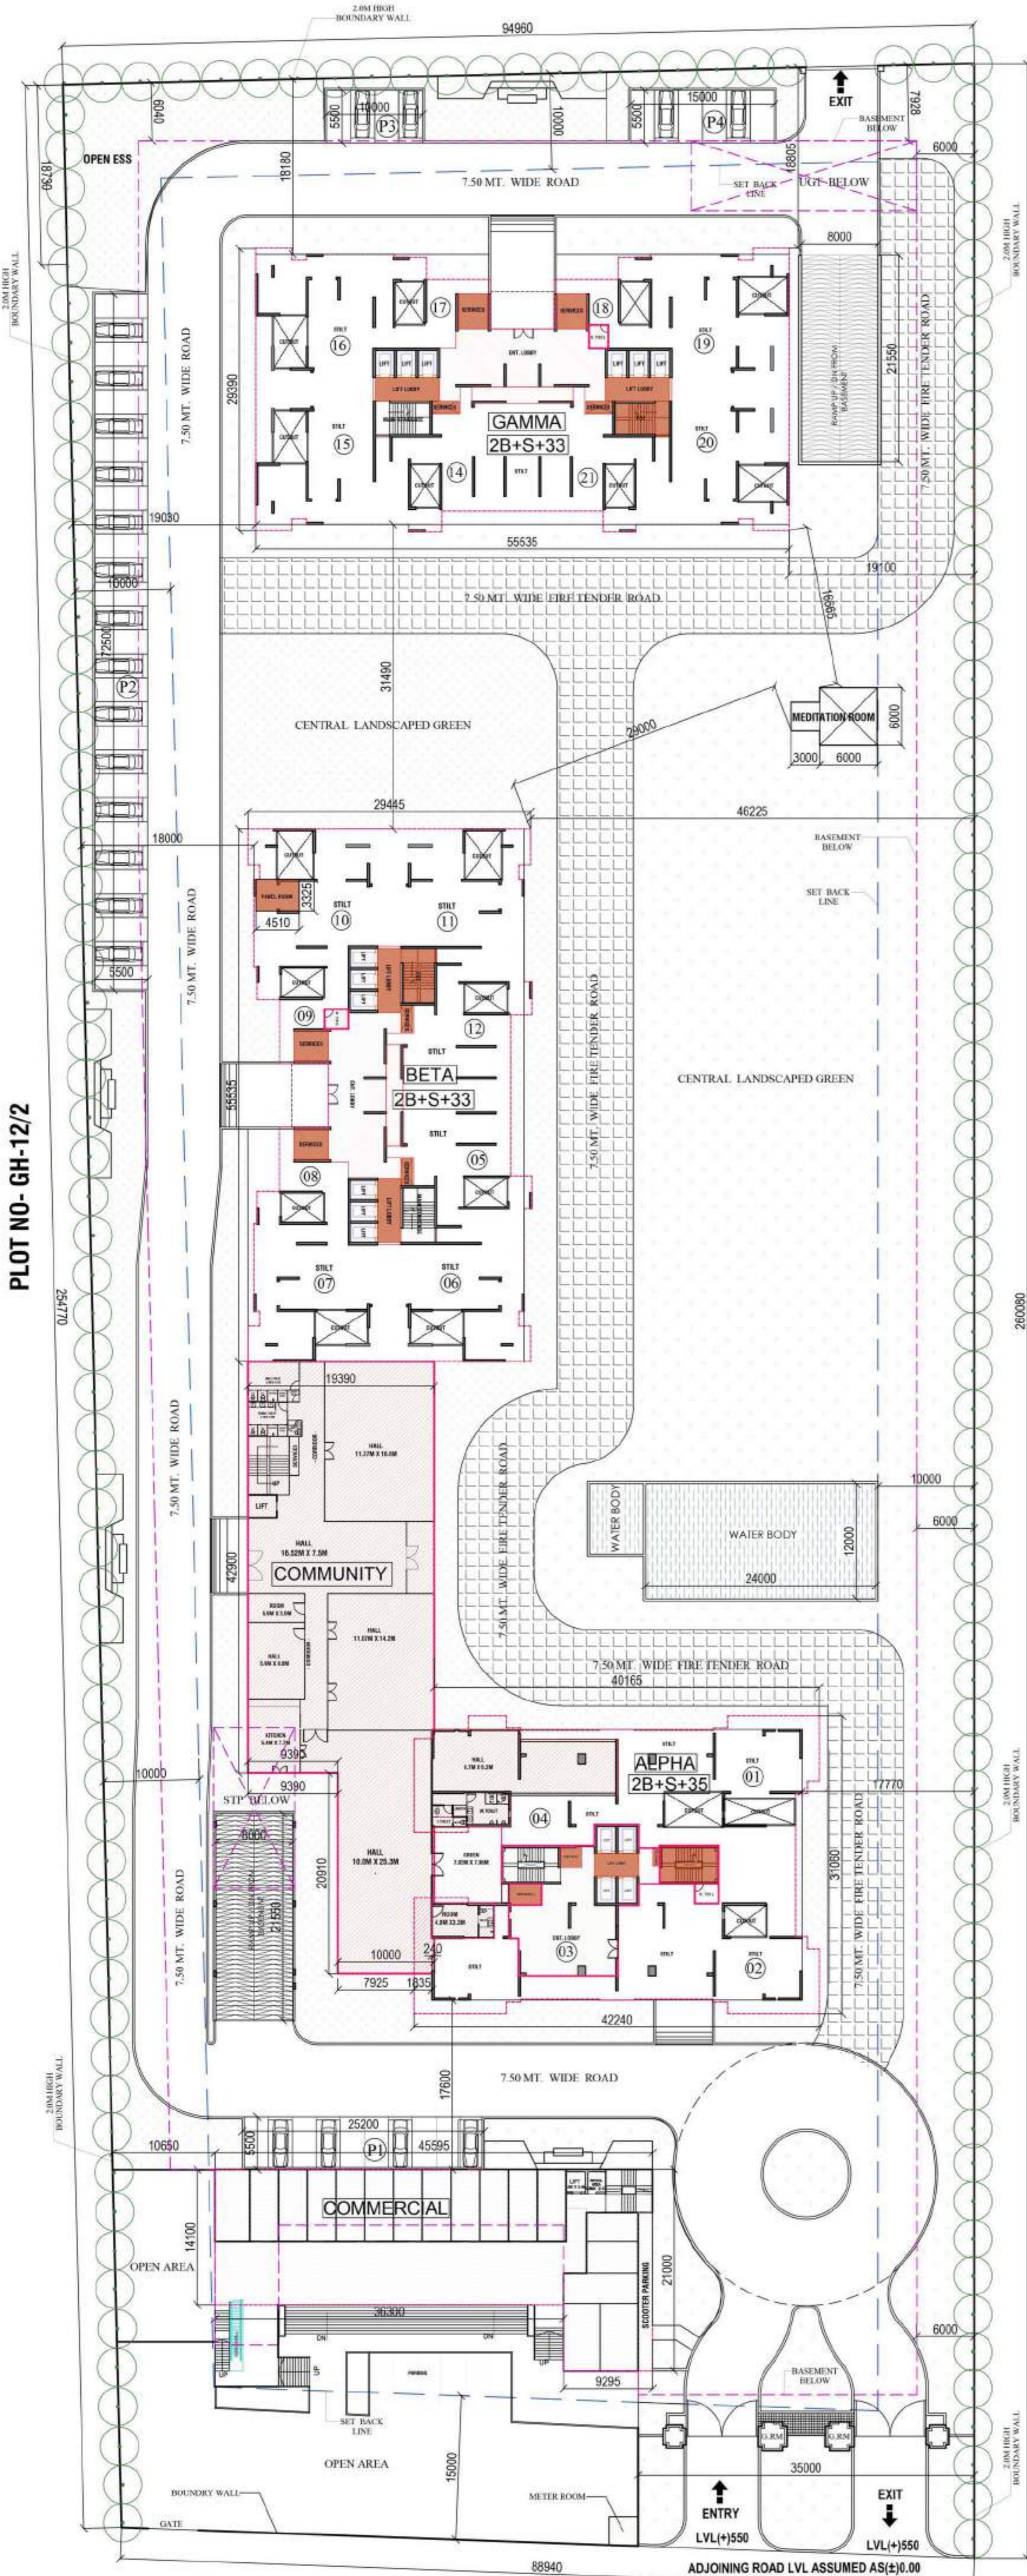


PLOT NO- GH-12/2

- 60 M WIDE ROAD -


FOR HEIGHT 13TH FL. NOT CONSIDERED

AMIT VARMA
Digitally signed by AMIT VARMA
Date: 2024.01.12
19:37:30 +05'30'


Lal Singh
Digitally signed by Lal Singh
Date: 2024.01.13
18:07:21 +05'30'

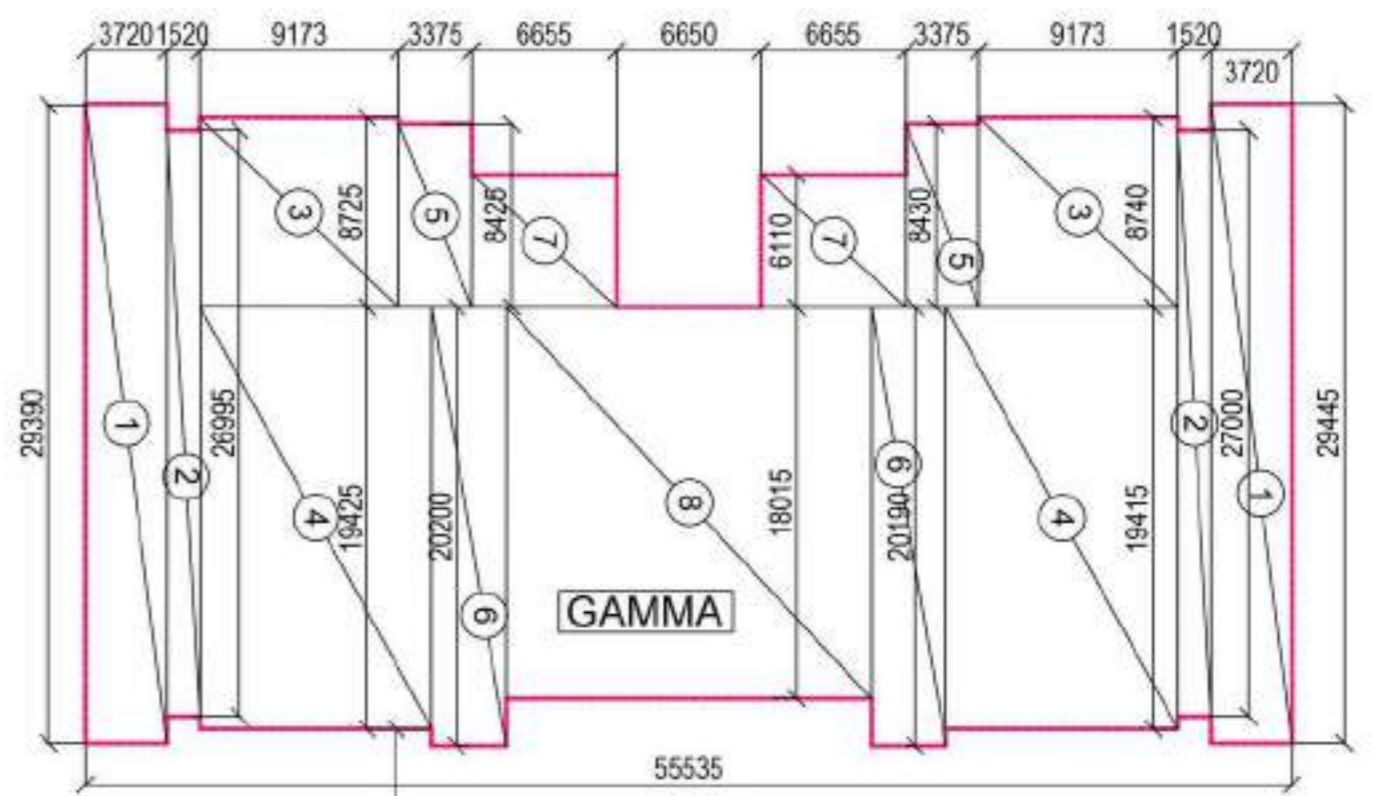

LEENU SAHGAL
Digitally signed by LEENU SAHGAL
Date: 2024.01.20
13:10:21 +05'30'

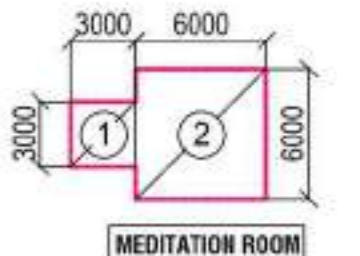

Sudheer Kumar
Digitally signed by Sudheer Kumar
Date: 2024.01.15
15:08:13 +05'30'

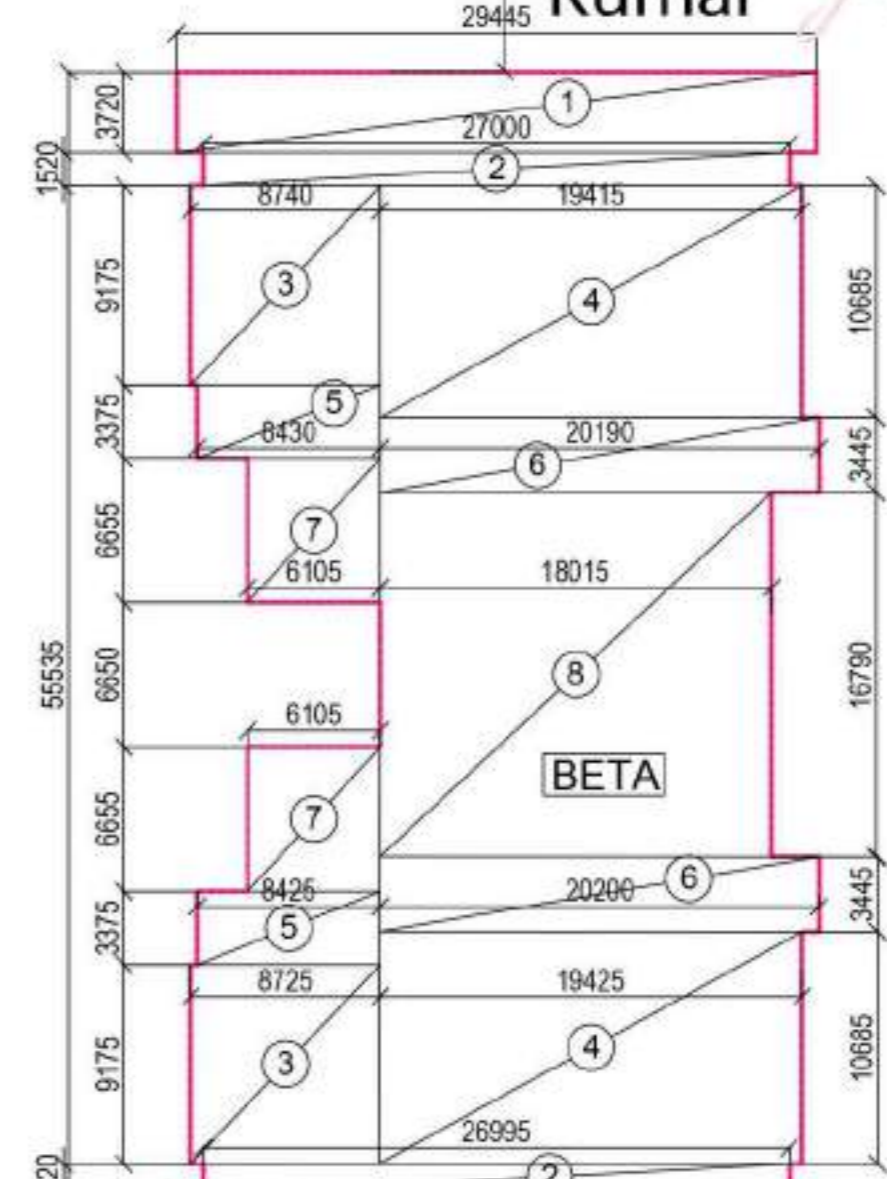

TOWER-ALPHA			
1	2	X	9.585 X 6.785 = 65.24
2	2	X	8.350 X 3.295 = 27.51
3	2	X	7.110 X 3.370 = 23.96
4	2	X	1.475 X 10.365 = 15.29
5	2	X	8.260 X 10.085 = 83.30
6	2	X	3.605 X 10.130 = 36.53
7	2	X	8.250 X 10.085 = 83.20
8	2	X	1.475 X 10.590 = 15.53
9	1	X	3.935 X 11.55 = 45.49
10	1	X	5.650 X 12.185 = 68.66
11	1	X	30.645 X 7.860 = 241.54
12	1	X	3.920 X 11.55 = 45.27
13	1	X	3.830 X 10.705 = 41.00
14	1	X	1.835 X 9.775 = 17.97
TOTAL			
1129.272			

TOWER-BETA			
1	2	X	29.390 X 3.720 = 109.34
2	2	X	26.995 X 1.520 = 41.03
3	2	X	8.725 X 9.175 = 79.96
4	2	X	19.425 X 10.685 = 207.14
5	2	X	8.425 X 3.375 = 28.43
6	2	X	20.200 X 3.445 = 69.59
7	2	X	4.105 X 6.655 = 27.31
8	1	X	18.015 X 16.79 = 301.47
TOTAL			
1055.719			

TOWER-GAMMA			
1	2	X	29.390 X 3.720 = 109.34
2	2	X	26.995 X 1.520 = 41.03
3	2	X	8.725 X 9.175 = 79.96
4	2	X	19.425 X 10.685 = 207.14
5	2	X	8.425 X 3.375 = 28.43
6	2	X	20.200 X 3.445 = 69.59
7	2	X	4.105 X 6.655 = 27.31
8	1	X	18.015 X 16.79 = 301.47
TOTAL			
1055.719			

COMMUNITY			
1	1	X	38.365 X 19.145 = 734.87
2	1	X	19.145 X 0.935 = 17.91
3	1	X	17.310 X 3.608 = 62.51
4	1	X	7.925 X 20.911 = 166.72
5	1	X	3.080 X 6.795 = 20.92
TOTAL			
1003.97			


MEDITATION ROOM			
1	1	X	3.000 X 3.000 = 9.00
2	1	X	6.000 X 6.000 = 36.00
TOTAL			
45.00			

TOTAL GROUND COVERAGE = 5089.677

ATEESH AGARWAL
Digitally signed by ATEESH AGARWAL
Date: 2024.01.10
11:37:48 +05'30'

Sanjay Sharma
Digitally signed by Sanjay Sharma
Date: 2024.01.10
11:36:50 +05'30'

PLOT NO- GH-12A

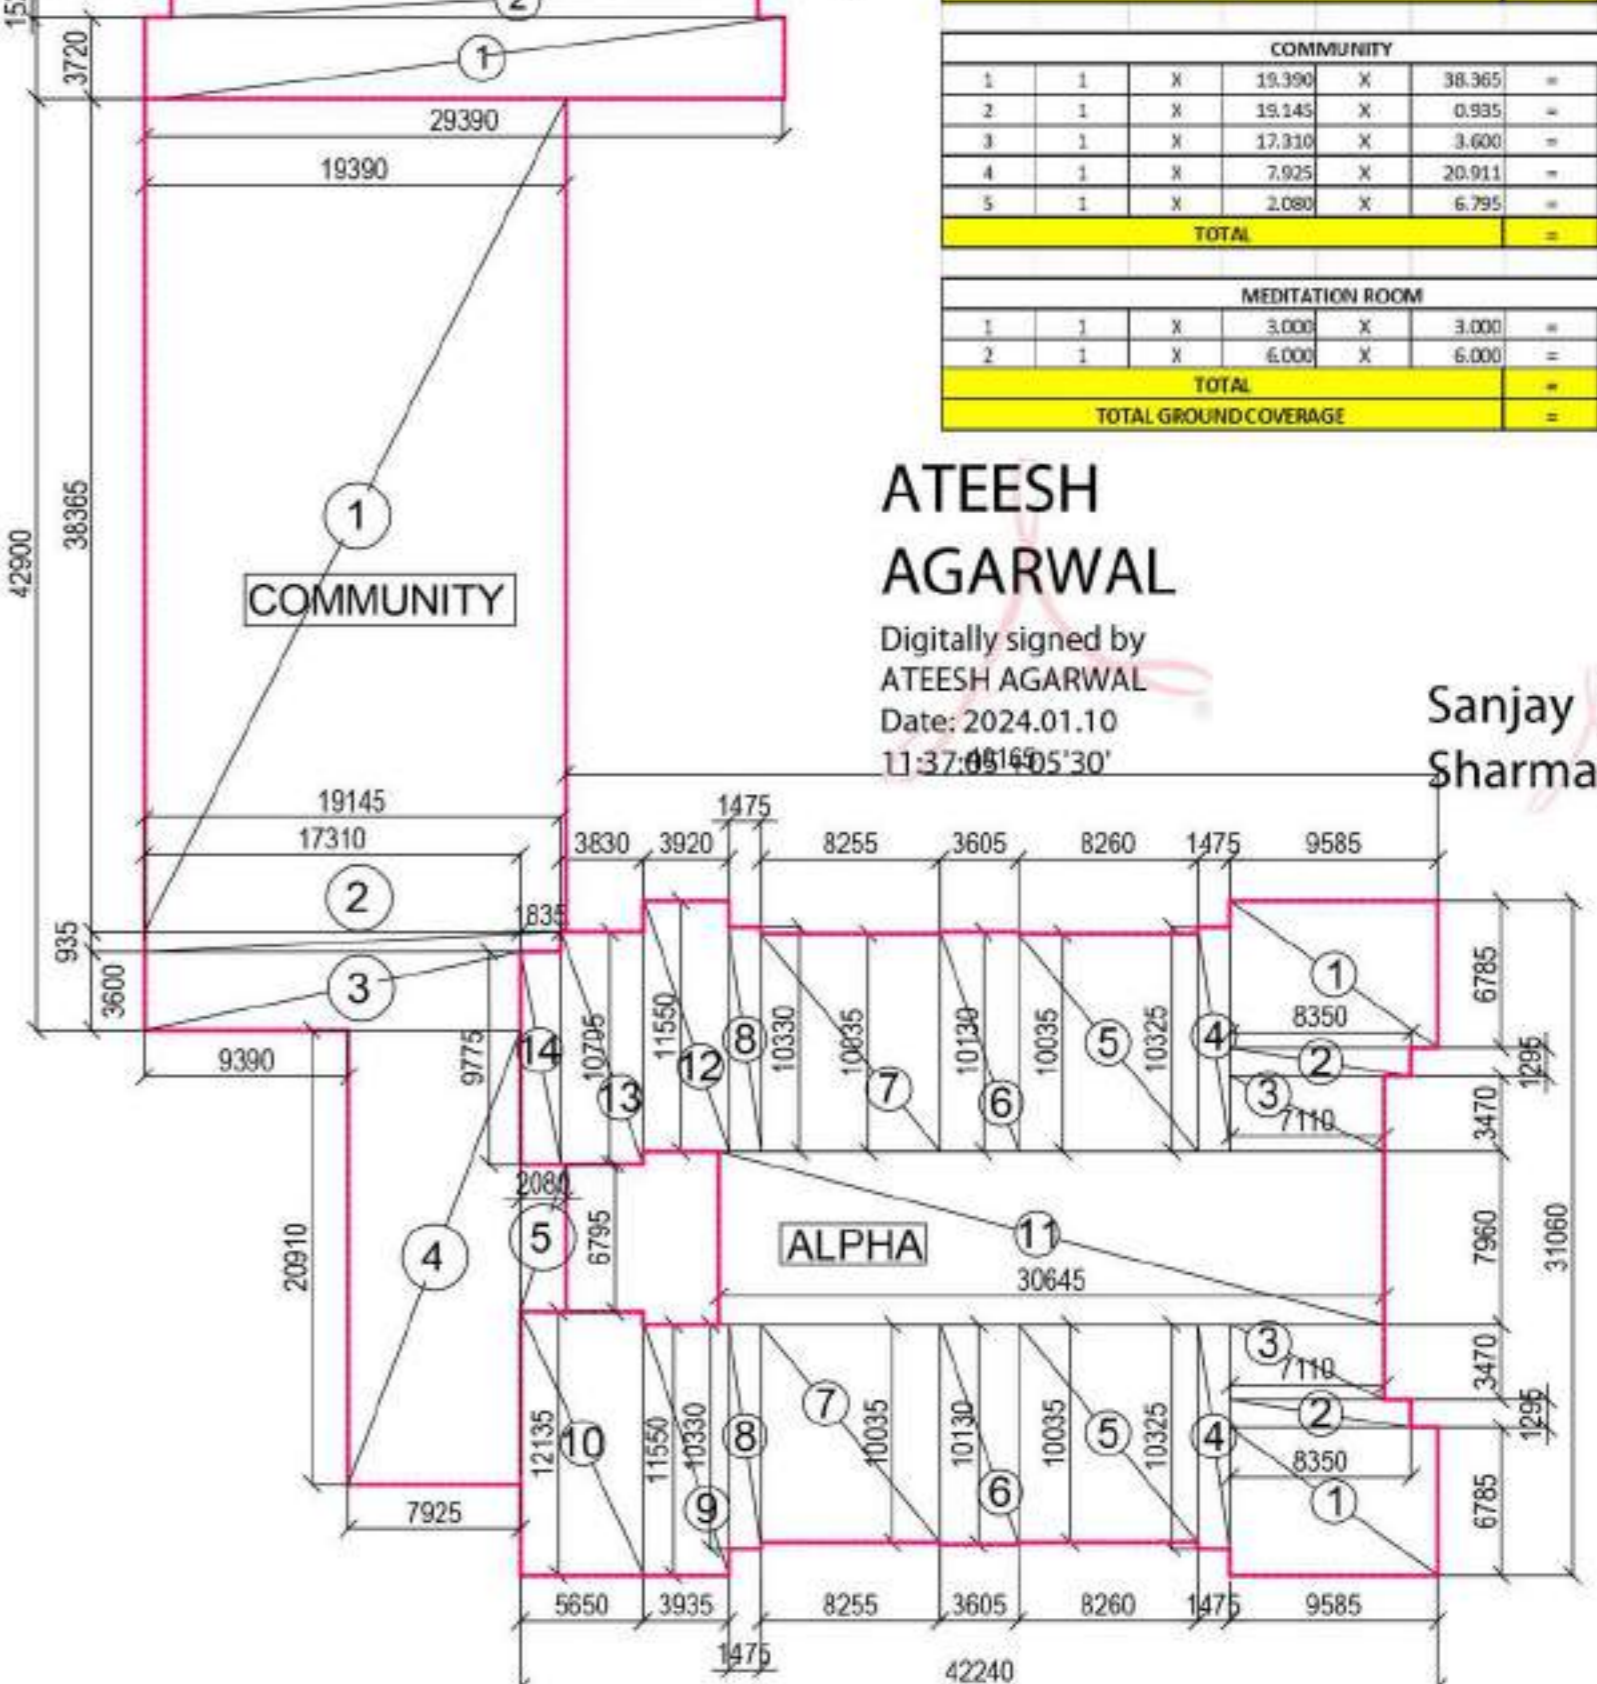

GROUND COVERAGE AREA DIAGRAM



KEY PLAN

PROJECT : PROPOSED GROUP HOUSING PROJECT AT PLOT NO GH-12B, SECTOR - ZETA-1 GREATER NOIDA (UP)

CLIENT : M/S PRASU DEVELOPERS LLP A-134, 3rd FLOOR, THE CORENTIUM, TOWER-A SECTOR-62, NOIDA- 201309

SUBMISSION DRAWING

SCALE : -

TITLE : - SITE PLAN & AREA DETAILS

OWNER'S SIGN : ARCHITECT SIGN :

DRG. NO. : - SD-02