
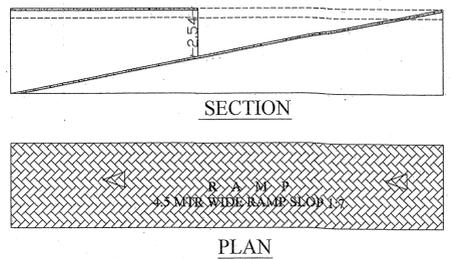
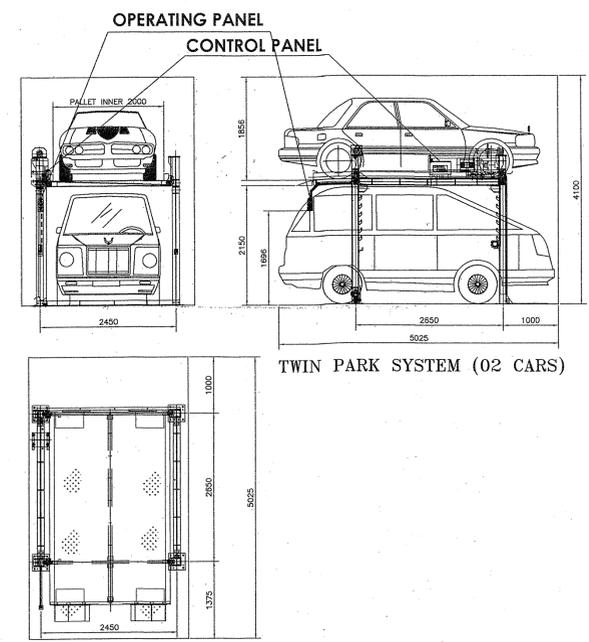



स्वीकृत मानचित्र में दर्शात शर्त सं. १२२ के अनुसार 12.50 मी० तक निर्माण कराने की अनुमति है, उसके उपर के निर्माण से पूर्व एयर फ़ोर्स विभाग की अनुरोधित उपलब्ध कराये जाने पर ही निर्माण कार्य किया जा सकेगा।
 १- मानचित्र इन्फो आर एन ए के द्वारा प्रदान किया गया है।
 २- मानचित्र इन्फो आर एन ए के द्वारा प्रदान किया गया है।
 ३- मानचित्र इन्फो आर एन ए के द्वारा प्रदान किया गया है।

गोरखपुर विकास प्राधिकरण
 गोरखपुर
 मानचित्र सं. १२२
 दिनांक 12.12.2014 से दिनांक 12.12.2014 तक
 स्वीकृत
 1- मानचित्र इन्फो आर एन ए के द्वारा प्रदान किया गया है।
 2- मानचित्र इन्फो आर एन ए के द्वारा प्रदान किया गया है।
 3- मानचित्र इन्फो आर एन ए के द्वारा प्रदान किया गया है।


REQUIRED PARKING:-
 FOR COMMUNITY FACILITIES AREA :
 TOTAL COVERED AREA = 2044.99 SQMTR
 PARKING REQUIRED = (2044.99 / 100) X 2.0 = 40.90 E.C.S.
 FOR RESIDENTIAL AREA :
 TOTAL COVERED AREA = 4328.29 SQMTR
 PARKING REQUIRED = (4328.29 / 100) X 1.25 = 54.10 E.C.S.
 TOTAL PARKING REQUIRED = 40.90 + 54.10 = 95 E.C.S.
 (SAY 95 E.C.S.)
PROVIDED PARKING:-
 MECHANISED PARKING IN BASEMENT AREA = 1071.88/16
 = 66.99 E.C.S.
 STILT AREA = 1092.12 / 23 = 47.48 E.C.S.
 TOTAL PROVIDED PARKING = 66.99 + 47.48 = 114.47 E.C.S.
 (SAY 115 E.C.S.)

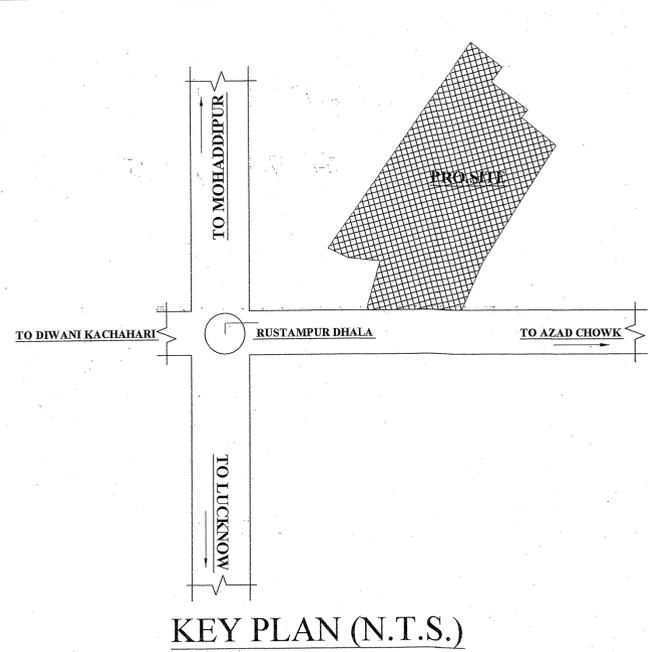


SECTIONAL ELEVATION MECHANISED PARKING (N.T.S.)

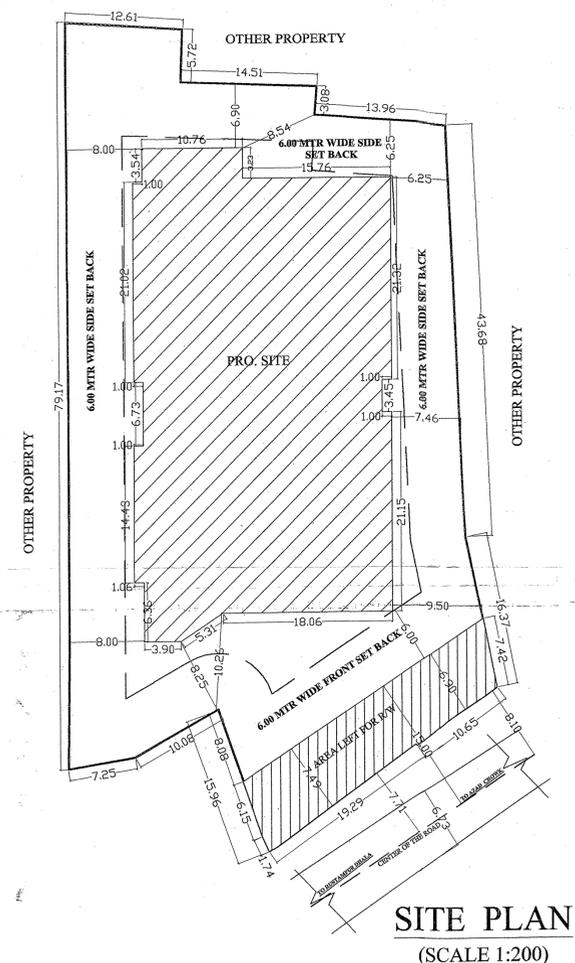


SITE PLAN (SCALE 1:200)

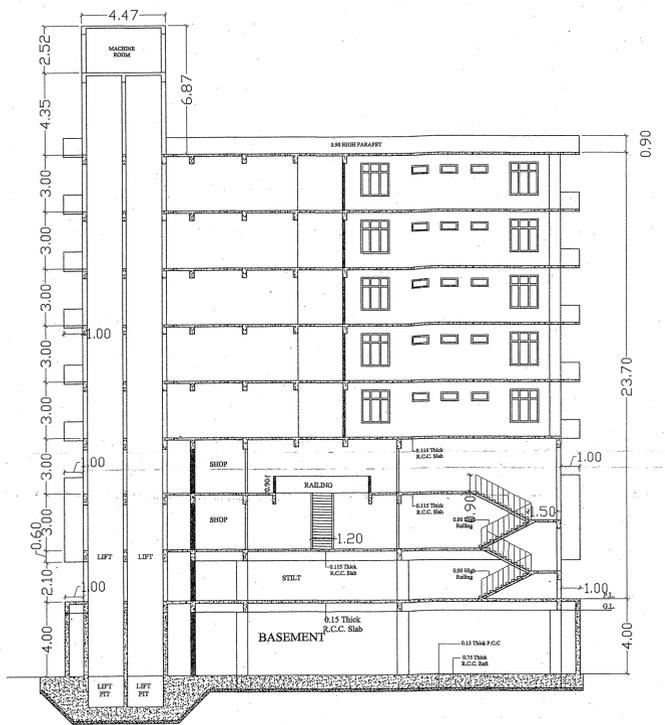

SECTION AT A-A (SCALE 1:100)

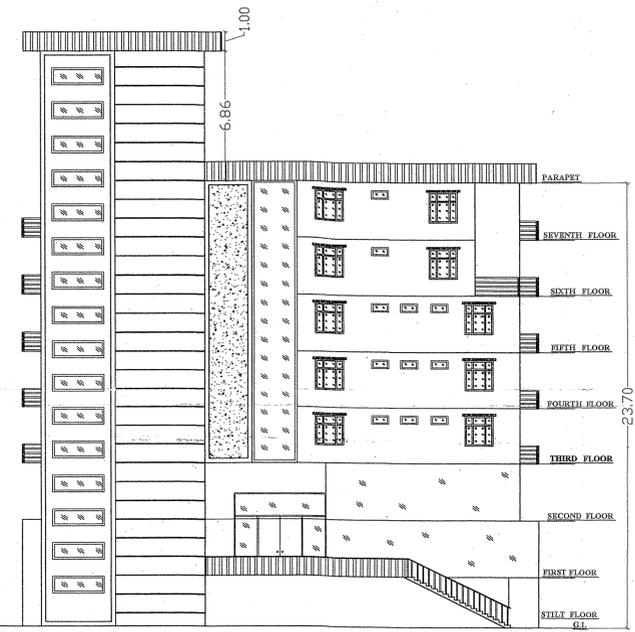

FRONT - ELEVATION (SCALE 1:100)

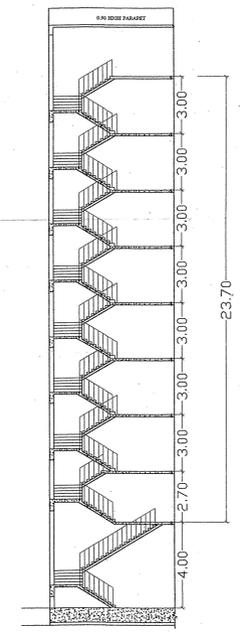

SECTION AT B-B (SCALE 1:100)

PROPOSED "GALAXY TOWER" OF
 MOH. SHAFQUATULLAH & MOH. NUSRATULLAH S/O LATE MOH. SHOUKATULLAH
 THROUGH "FLORUS DEVELOPERS"
 DIRECTOR - MR. GIRISH PRASAD
 AT- MOH-AZAD CHOWK RUSTAMPUR, GORAKHPUR
 ARAZI NO - 177MI, 177/2 MI

AREA STATEMENT	SQ.MT.
TOTAL PLOT AREA	2941.44
AREA LEFT IN ROAD WIDENING	221.26
NET PLOT AREA	2720.18
FLOOR NAME	SQ.MT.
BASEMENT FLOOR (PARKING) + (FREE FROM F.A.R)	1071.88
SERVICES AREA	237.15
STILT FLOOR (PARKING) + (FREE FROM F.A.R)	1092.12
SERVICES AREA	210.15
FIRST FLOOR COVERED AREA (COMMUNITY FACILITIES AREA)	975.28
SECOND FLOOR COVERED AREA (COMMUNITY FACILITIES AREA)	1069.71
TOTAL COMMUNITY FACILITIES AREA	2044.99
THIRD FLOOR COVERED AREA (RESIDENTIAL)	953.51
FOURTH FLOOR COVERED AREA	953.51
FIFTH FLOOR COVERED AREA	953.51
SIX FLOOR COVERED AREA	770.68
SEVEN FLOOR COVERED AREA	697.08
TOTAL RESIDENTIAL AREA	4328.29
3 LIFTS + 3 STAIRCASE AREA	133.65
TOTAL COVERED AREA (FOR F.A.R.)	6506.93
GRAND TOTAL COVERED AREA	9118.23
TOTAL AREA IN F.A.R. (ACHIVED)	2.39
TOTAL AREA IN F.A.R. (PERMITTED)	2.50
TOTAL GR. COV. (ACHIVED)	39.32 %
TOTAL GR. COV. (PERMITTED)	40.0 %

OWNER'S SIGN.

 SHEET NO. - 1

ENGINEER'S

 Neeraj Gautam
 B.Tech (Hons.)
 M.E. (Hons.)
 M.E.(INDIA) No.-41-1360811
ARCHITECT
 NEERAJ & ASSOCIATES
 AYODHYADAS COMPOUND
 BANK ROAD, GORAKHPUR