

OWNER: HIMA NSHU GARG  
 ARCHITECT: VISHAL SHARM A


Digitally signed by Amit Varma  
 Date: 2024.07.30 06:27:46 +05'30'

Digitally signed by LAL SINGH  
 Date: 2024.08.09 17:07:03 +05'30'

Digitally signed by Sudheer Kumar  
 Date: 2024.08.12 18:11:41 +05'30'

Digitally signed by LEENU SAHGA  
 Date: 2024.08.10 18:31:54 +05'30'

SUBMISSION DRAWING  
 OWNER: Kvir Towers Pvt. Ltd.

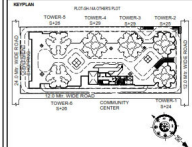

PROJECT: PROPOSED GROUP HOUSING RG PLEAKIES AT PLOT NO. - 04-14B, SECTOR-01, GREATER NOIDA, (U.P.) FOR Kvir TOWERS PVT. LTD.

DATE: 19-07-24	PROJECT INCH: BALRAJ SINGH	CHECKED BY: BALRAJ SINGH
SCALE: 1:100	DEALT BY: CHEERAJ CHAND	APPROVED BY: VISHAL SHARMA

DRAWING TITLE: BASEMENT-1 PLAN

ARCHITECTS: Confluence  
 NEW DELHI, INDIA  
 F-1, FIRST FLOOR, ANA CORPORATE BUILTS, GROUND FLOOR, NEW DELHI 110085  
 Ph: +91-11-26228282 | Email: info@confluence.com | Website: www.confluence.com  
 Ph: +91-11-26228270 | Email: sales@confluence.com | Website: www.confluence.com  
 Ph: +91-11-26228271 | Email: hr@confluence.com | Website: www.confluence.com

DRAWING NO: S-08




BASEMENT - 1 PLAN

LEGEND:

[Blue Hatched Box]	BASEMENT AREA
[Red Hatched Box]	NON FAR AREA LOBBY & RAMP AREA
[Green Hatched Box]	15% SERVICES AREA
[White Box]	CUTOUT AREA
[Grey Hatched Box]	AREA FOR 5% E.V. PARKING

(1) TOTAL PROPOSED BASEMENT -1 AREA (A) = 24554.214 SQMT  
 (2) TOTAL PROPOSED 15% SERVICES AREA FOR BASEMENT -1 (C) = 743.426 SQMT  
 (3) PARKING AREA CALCULATION IN BASEMENT -1  
 PARKING AREA IN BASEMENT -1 = TOTAL BASEMENT AREA (A) - (NON FAR AREA (B) + 15% SERVICES AREA (C) + AREA OF RAMP (D) + CUTOUT AREA (E))  
 = 24554.214 - (1115.649 + 1764.426 + 486.307 + 1483.450)  
 = 24554.214 - 4027.833 = 20526.382 SQMT  
 PROPOSED CAR PARKING = 20526.382 SQMT = 694.207 \* 694 (SAY) ECS  
 TOTAL PROPOSED BASEMENT -1 & 2 CAR PARKING = 694\*70 = 1428 (SAY) ECS  
 E.V. PARKING AREA CALCULATION BASEMENT-1  
 TOTAL REQUIRED PARKING = 1525 ECS  
 5% E.V. PARKING = 1525 / 100 \* 5 = 76.25 (SAY) 76 ECS  
 PROPOSED E.V. PARKING = 2296.23 / 100 = 76.25 (SAY) 76 ECS

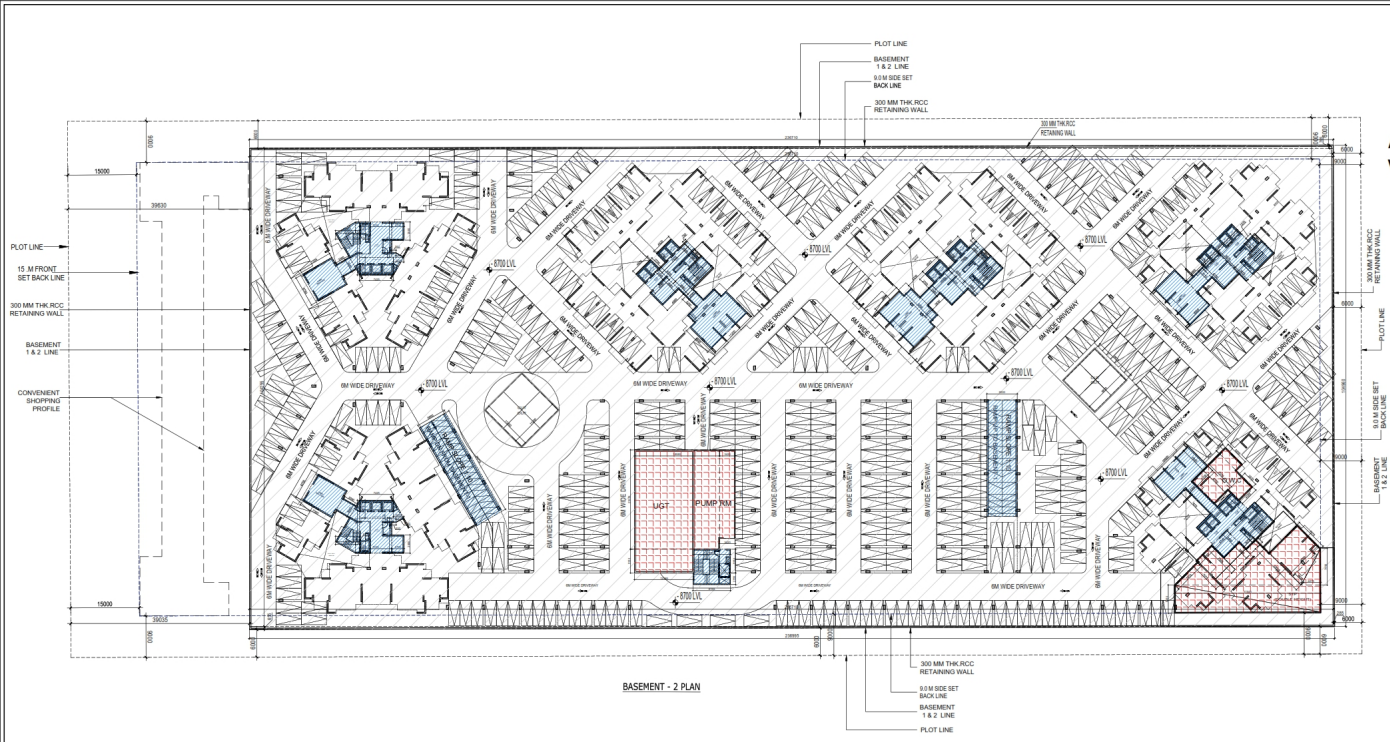

BASEMENT - 2 PLAN

LEGEND :	
	BASEMENT AREA
	NON F.A.R AREA LOBBY & RAMP AREA
	15% SERVICES AREA
	CUTOUT AREA

- (1) TOTAL PROPOSED BASEMENT - 2 AREA (A) = 24854.214 SQMT
- (2) TOTAL PROPOSED 15% SERVICES AREA FOR BASEMENT - 2 (C) = 3627.633 SQMT
- (3) PARKING AREA CALCULATION IN BASEMENT - 2
- PARKING AREA IN BASEMENT - 2 = TOTAL BASEMENT AREA (A) - (NON F.A.R AREA (B) + 15% SERVICES AREA (C) + AREA OF RAMP (D) + CUTOUT AREA (E))
- = 24854.214 - (1332.888 + 1183.485 + 330.750 + 217.792)
- = 24854.214 - 2664.915 = 21929.655 SQMT
- PROPOSED CAR PARKING = 21929.655 / 30 SQMT = 730.988 = 730 (SAY) ECS
- TOTAL PROPOSED BASEMENT - 1 & 2 CAR PARKING = 694+730 = 1424 (SAY) ECS

OWNER SIGN	ARCHITECT SIGN
HIMA NSHU GARG	VISHAL SHARMA
Digitally signed by HIMA NSHU GARG Date: 2024.07.27 05:24:57 +05'30'	Digitally signed by VISHAL SHARMA Date: 2024.07.28 18:24:47 +05'30'
Amit Varma	LAL SINGH
Digitally signed by Amit Varma Date: 2024.07.30 17:14:11 +05'30'	Digitally signed by LAL SINGH Date: 2024.08.09 17:14:11 +05'30'
Sudheer Kumar	LEENU SAHGAL
Digitally signed by Sudheer Kumar Date: 2024.08.12 18:12:17 +05'30'	Digitally signed by LEENU SAHGAL Date: 2024.08.10 16:58:52 +05'30'

SUBMISSION DRAWING

OWNER: Kvir Towers Pvt. Ltd.

PROJECT: PROPOSED GROUP HOUSING RG PLEAKIES AT PLOT NO. - GH-14B, SECTOR-01, GREATER NOIDA, (U.P.) FOR Kvir TOWERS PVT. LTD.

DATE: 19-07-24	PROJECT INCH: BALRAJ SINGH	CHECKED BY: BALRAJ SINGH
SCALE: 1:100	DEALT BY: SHEERAJ CHAND	APPROVED BY: VISHAL SHARMA

DRAWING TITLE: BASEMENT-2 PLAN

ARCHITECTS: Confluence

NEW DELHI, INDIA

F-1, FIRST FLOOR, ANNA CORPORATE BUILDS, SHIBRA NAGAR, NEW DELHI-110085

Ph: +91-11-26222828 | Email: info@confluence.com | Website: www.confluence.com

Ph: +91-11-26222870 | Email: sales@confluence.com | Website: www.confluence.com

architects | interior design | landscape | infrastructure

DRAWING NO.: S-10 | REVISION:

LEENU SAHGAL Digitally signed by LEENU SAHGAL Date: 2024.07.27 16:23:41 +05'30'

Sudheer Kumar Digitally signed by Sudheer Kumar Date: 2024.08.12 17:54:48 +05'30'

OWNER SIGN  
**HIMA NSHU GARG** Digitally signed by HIMA NSHU GARG Date: 2024.07.27 16:23:41 +05'30'

ARCHITECT SIGN  
**VISHAL SHARMA** Digitally signed by VISHAL SHARMA Date: 2024.07.26 18:35:18 +05'30'

TOWN PLANNER SIGN  
  
 Digitally signed by [Name] Date: [Date]


Digitally signed by **Amit Varm** Date: 2024.07.30 08:07:18 +05'30'

**LAL SINGH** Digitally signed by LAL SINGH Date: 2024.08.09 16:33:12 +05'30'

- LEGENDS**
- F.A.R. AREA
  - 15% SERVICES AREA
  - NON F.A.R. AREA
  - COUNTED IN 1/4 F.A.R. AREA
  - NON F.A.R. AREA
  - SITE LAWN
  - AREA FOR GROUND COVERAGE USE ONLY
  - AREA FOR ARCHITECTURAL ELEMENTS
  - LAWN COUNTED ONLY FOR GROUND COVERAGE
  - AREA FOR 5% VISITORS PARKING

**SUBMISSION DRAWING**

OWNER: **Kvir TOWERS PVT. LTD.**

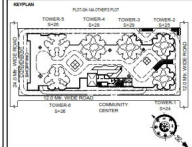


**PROJECT**  
 PROPOSED GROUP HOUSING RG PLEACHES AT PLOT NO - GH-14B, SECTOR-01, GREATER NOIDA, (U.P.) FOR KVIR TOWERS PVT. LTD.



DATE	PROJECT INCH	CHECKED BY
19-07-24	BALRAJ SINGH	BALRAJ SINGH
	CHEERAJ CHAND	VISHAL BHAMRA

**DRAWING TITLE**  
 STLT LVL. SITE PLAN

**ARCHITECTS**  
**Confluence**  
 NEW DELHI, INDIA  
 F-1, FIRST FLOOR, ANNA CORPORATE BUILDS, SHARDA NAGAR, NEW DELHI 110085  
 Ph: +91-11-26262822 | www.confluence.in | Email: info@confluence.in  
 Ph: +91-11-26262823 | www.confluence.in | Email: info@confluence.in  
 Ph: +91-11-26262824 | www.confluence.in | Email: info@confluence.in




DRAWING NO.	REVISION
S-04	

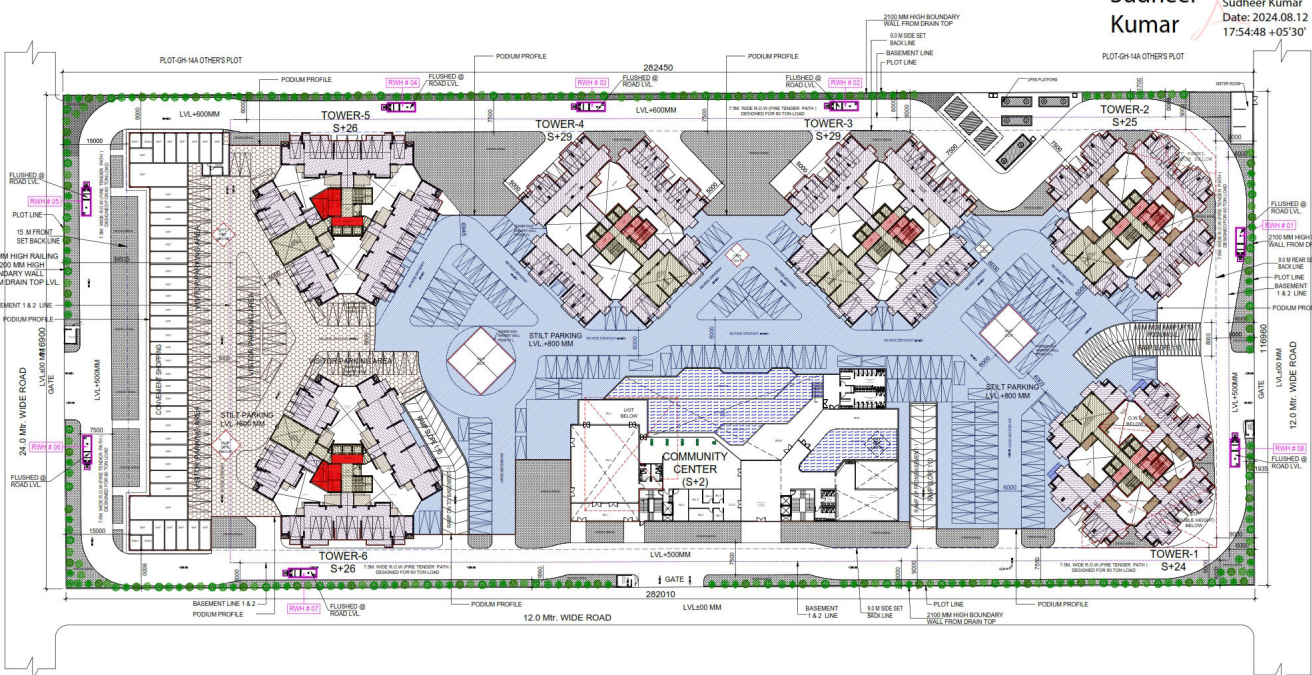

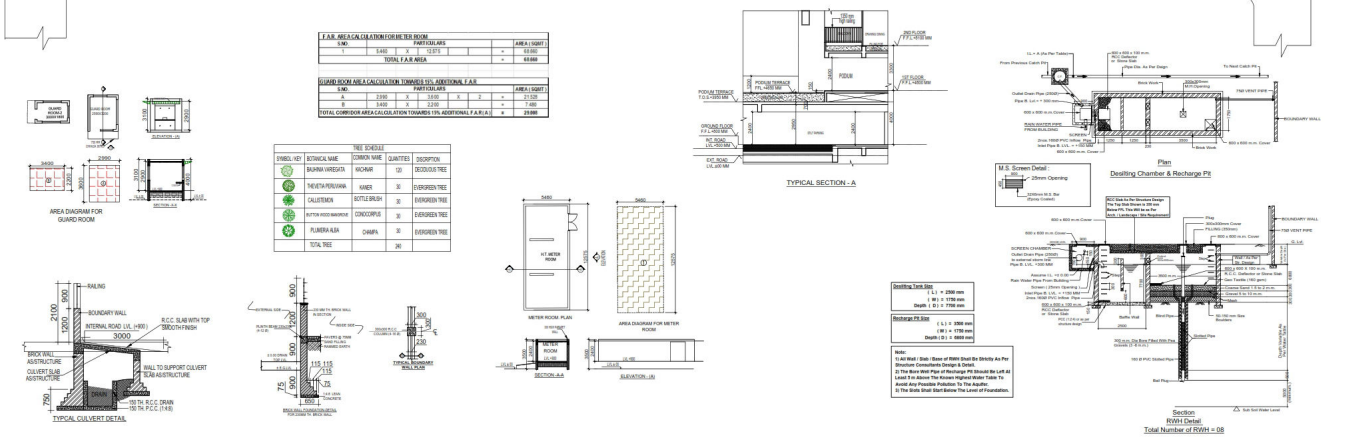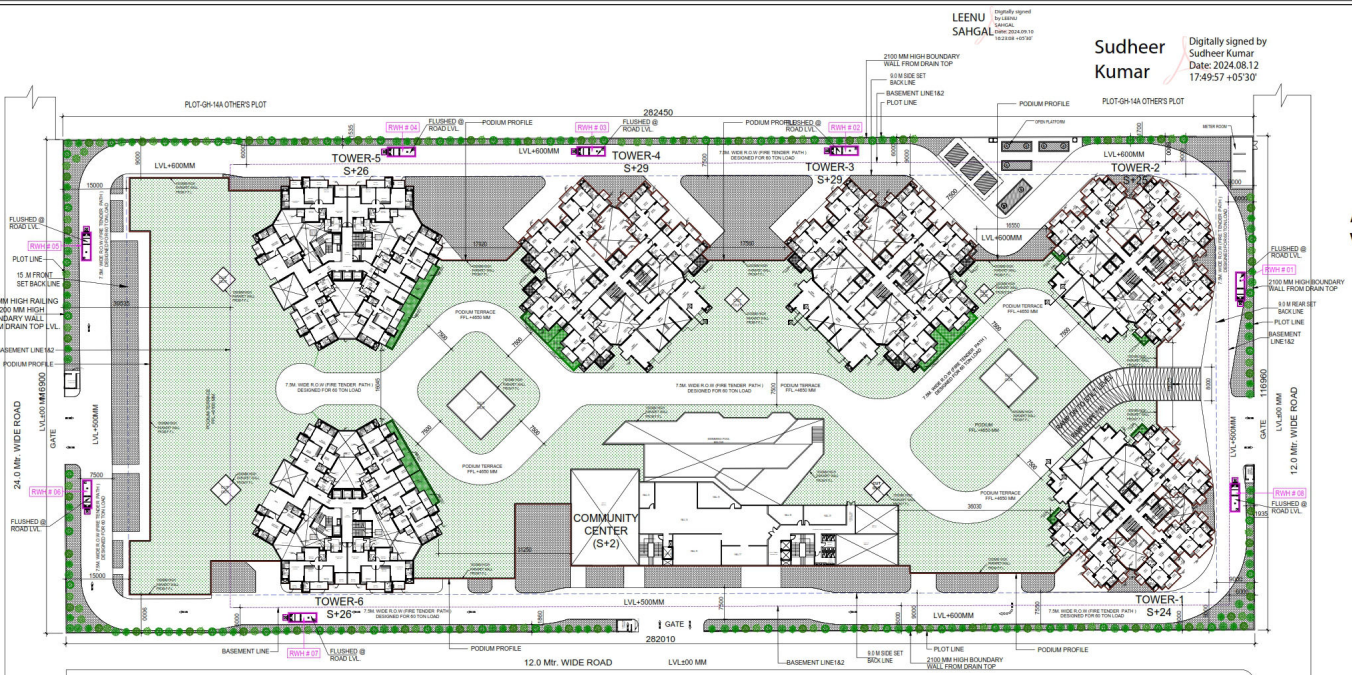

F.A.R. CALCULATION FOR THE ZONE			
NO.	AREA	F.A.R.	AREA TO BE COVERED
1	10000	1.5	15000
2	10000	1.5	15000
3	10000	1.5	15000
4	10000	1.5	15000
5	10000	1.5	15000
6	10000	1.5	15000
<b>TOTAL F.A.R. AREA</b>			<b>90000</b>

TREE SCHEDULE			
SYMBOL	BOTANICAL NAME	COMMON NAME	QUANTITY
1	BANANA URUGA	WAGAR	02
2	NEUTRARIANNA	WAKER	02
3	CAJUPUT	BUTTERFLY TREE	02
4	PLUMERIA ALBA	CHAMPLA	02
<b>TOTAL TREE</b>			<b>08</b>

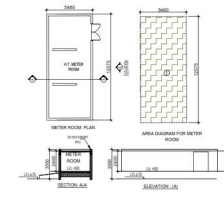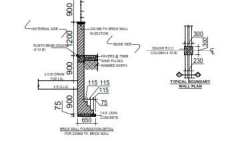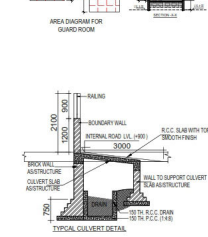

NO.	REVISION	DATE
1	ISSUED FOR PERMIT	15/07/2024
2	ISSUED FOR APPROVAL	20/07/2024
3	ISSUED FOR CONSTRUCTION	25/07/2024

**OWNER** SHU GARG

**ARCHITECT SIGN** VISHAL SHARMA

**Digitally signed by SHU GARG**  
Date: 2024.07.27 10:14:29 +05'30'

**Digitally signed by VISHAL SHARMA**  
Date: 2024.07.26 18:30:32 +05'30'

**TOWN PLANNER SIGN** Amit Varma

**Digitally signed by Amit Varma**  
Date: 2024.07.30 08:02:21 +05'30'

**LAL SINGH**

**LEGENDS**

- F.A.R. AREA
- 15% SERVICES AREA
- NON F.A.R. AREA
- COUNTED IN 1/4 F.A.R. AREA
- NON F.A.R. AREA
- AREA FOR GROUND COVERAGE USE ONLY
- AREA FOR ARCHITECTURAL ELEMENTS
- LAWN COUNTED ONLY FOR GROUND COVERAGE

**SUBMISSION DRAWING**

**OWNER** Kvir Towers Pvt. Ltd.

**PROJECT** PROPOSED GROUP HOUSING RG PLEADES AT PLOT NO - GH-14B, SECTOR-01, GREATER NOIDA, (U.P.) FOR Kvir Towers Pvt. Ltd.

**DATE** 19-07-24

**PROJECT INCH** BALRAJ SINGH

**CHECKED BY** BALRAJ SINGH

**SCALE** 1:100

**DEALT BY** CHEERU CHAND

**APPROVED BY** VISHAL BHARMA

**DRAWING TITLE** PODIUM LVL SITE PLAN

**SITE PLAN**

**ARCHITECTS** Confience NEW DELHI, INDIA

F-1, FIRST FLOOR, MAIN CORPORATE BUILDING, SHYAM NAGAR, NEW DELHI 110088


Ph: 91-9810022000 | Email: info@confience.com | Website: www.confience.com

Ph: 91-11-26262626 | Email: sales@confience.com | Website: www.confience.com

Ph: 91-11-26262626 | Email: hr@confience.com | Website: www.confience.com

**DRAWING NO.** S-03


**REVISION**

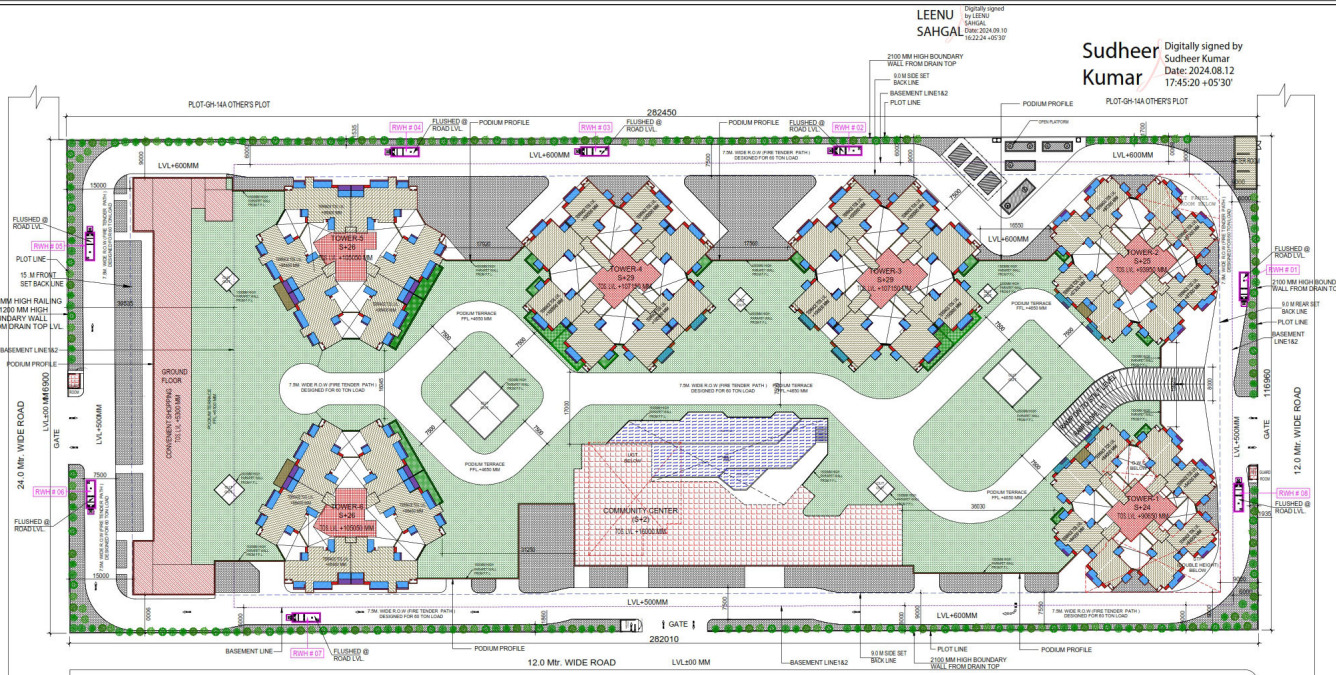

OWNER SIGN: HIMAN SHU GARG  
 ARCHITECT SIGN: VISHAL SHARM A  
 TOWN PLANNER SIGN: Amit Varm a

LEGENDS: F.A.R. AREA, 15% SERVICES AREA, NON F.A.R. AREA, COUNTED IN 1/4 F.A.R. AREA, NON F.A.R. AREA, AREA FOR GROUND COVERAGE USE ONLY, AREA FOR ARCHITECTURAL ELEMENTS, LAWN COUNTED ONLY FOR GROUND COVERAGE.


SUBMISSION DRAWING  
 OWNER: Kvir Towers Pvt. Ltd.

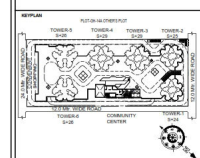

PROJECT: PROPOSED GROUP HOUSING RG PLEACES AT PLOT NO - GH-14B, SECTOR-01, GREATER NOIDA, (U.P.) FOR Kvir Towers Pvt. Ltd.

DATE: 19-07-20  
 PROJECT INCH: BALRAJ SINGH  
 SCALE: 1:500  
 DRAWING TITLE: TERRACE LVL SITE PLAN

ARCHITECTS: Confuence NEW DELHI, INDIA  
 F-1, FIRST FLOOR, NMA CORPORATE BUILTS, SHYAM NAGAR, NEW DELHI-110085  
 Ph: 91-11-26120222 | Email: info@confuence.com  
 Ph: 91-11-26120223 | Email: info@confuence.com  
 Ph: 91-11-26120224 | Email: info@confuence.com

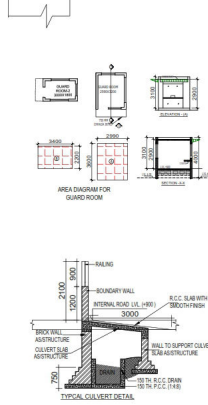



F.A.R. RECALCULATION FOR THE ROOM			
NO.	DESCRIPTION	AREA (SQMT)	
1	1233	1233	
2	1234	1234	
TOTAL F.A.R. AREA			2467


GROUND ROOM AREA CALCULATION UNDER 15% ADDITIONAL F.A.R.			
NO.	DESCRIPTION	AREA (SQMT)	
1	1233	1233	
2	1234	1234	
TOTAL GROUND ROOM AREA CALCULATION UNDER 15% ADDITIONAL F.A.R.			2467


SYMBOL	SPECIES NAME	COMMON NAME	QUANTITY	DISCUSSION
1	BANANA URUGIA	MANGO	02	DECIDUOUS TREE
2	NEUTRARIANUSIA	MANG	30	DECIDUOUS TREE
3	CAULISTEMA	BUTTERFLY BUSH	30	DECIDUOUS TREE
4	MYRTUS VIMBRINA	CONCOPLA	30	DECIDUOUS TREE
5	PLUMBAGO ALBA	CHAMPLA	30	DECIDUOUS TREE
TOTAL TREE			90	




REVISION: S-02

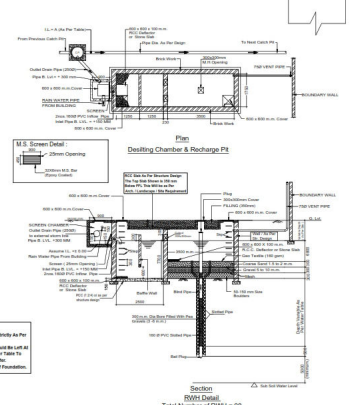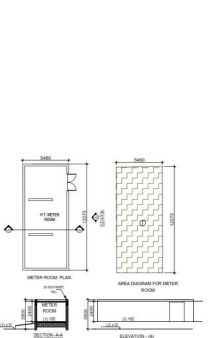

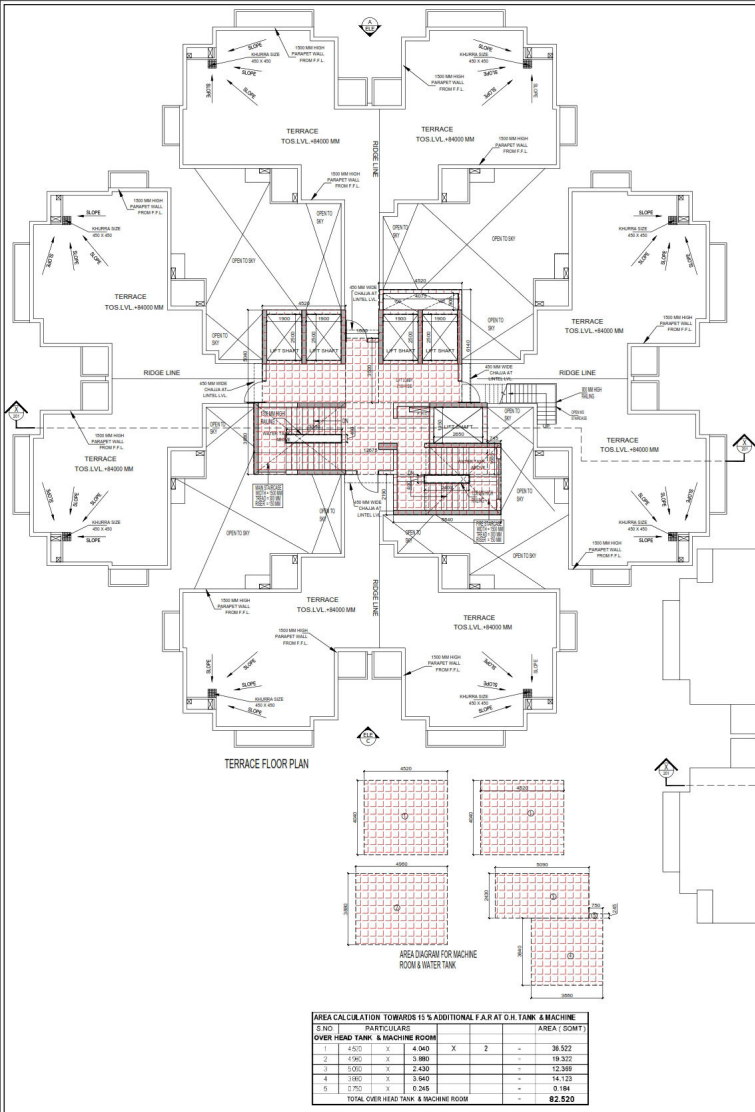AREA CALCULATION TOWARDS 15% ADDITIONAL F.A.R AT TERRACE LVL.			
S.NO.	PARTICULARS	AREA (SQMT)	
<b>TERRACE LOBBY</b>			
1	1.522 X 5.640	=	22.781
2	1.052 X 3.500	=	6.300
3	12.075 X 3.980	=	48.178
4	1.245 X 2.180	=	12.190
5	1.745 X 1.885	=	1.265
6	4.530 X 6.462	=	27.353
	<b>TOTAL AREA (A)</b>		<b>120.066</b>
<b>AREA SUBTRACTION</b>			
C.F.	1.940 X 3.590 X 4	=	19.860
H2	3.900 X 4.400	=	1.700
L1	2.650 X 1.850	=	5.188
H1	2.400 X 0.400	=	0.960
H2	4.075 X 2.980	=	2.681
	<b>TOTAL (B)</b>		<b>20.389</b>
	<b>TOTAL AREA C = (A - B)</b>		<b>99.677</b>

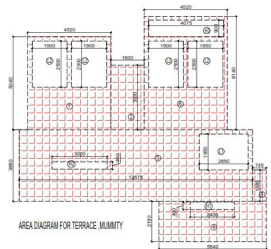


LEGENDS  
15% SERVICES AREA

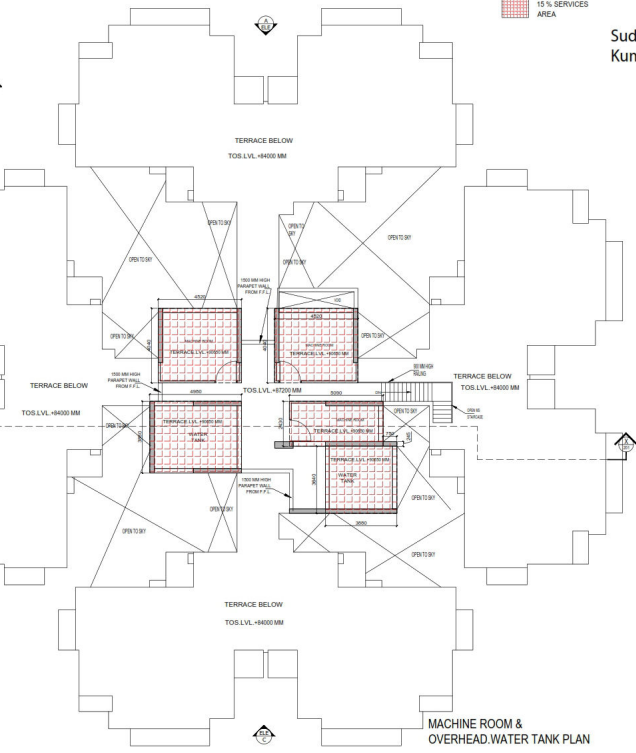

AREA CALCULATION TOWARDS 15% ADDITIONAL F.A.R AT O.H. TANK & MACHINE			
S.NO.	PARTICULARS	AREA (SQMT)	
<b>OVER HEAD TANK &amp; MACHINE ROOM</b>			
1	4.830 X 4.940 X 2	=	38.522
2	2.960 X 3.980	=	18.320
3	5.000 X 2.430	=	12.360
4	3.980 X 3.940	=	14.128
5	2.750 X 1.240	=	0.184
	<b>TOTAL OVER HEAD TANK &amp; MACHINE ROOM</b>		<b>82.522</b>

OWNER: HIMA NSHU GARG	Digitally signed by HIMA NSHU GARG Date: 2024.07.27 13:55:29 +05'30'	ARCHITECT SIGN: VISHAL SHARM A	Digitally signed by VISHAL SHARM A Date: 2024.07.28 10:44:27 +05'30'
Amit Varma		Digitally signed by Amit Varma Date: 2024.07.30 09:36:46 +05'30'	
Sudheer Kumar		Digitally signed by Sudheer Kumar Date: 2024.08.12 18:14:47 +05'30'	
LAL SINGH		Digitally signed by LAL SINGH Date: 2024.08.09 18:19:32 +05'30'	
<b>SUBMISSION DRAWING</b>			
OWNER: Kvir TOWERS PVT. LTD.			
PROJECT: PROPOSED GROUP HOUSING RG PLEADES AT PLOT NO - 04-14B, SECTOR-01, GREATER NOIDA, (U.P.) FOR Kvir TOWERS PVT. LTD.			
DATE: 19-07-24	PROJECT INCH: BALRAJ SINGH	CHECKED BY: BALRAJ SINGH	
SCALE: 1:100	DEALT BY: CHEERAJ CHAND	APPROVED BY: VISHAL SHARMA	
DRAWING TITLE: TERRACE MACHINE ROOM & O.H. LVL. PLAN			
<b>TOWER-1 (S+24)</b>			
ARCHITECTS: Confluence NEW DELHI, INDIA			
P-1, FIRST FLOOR, ANNA CORPORATE BUILDS (SHARMA NAGAR, NEW DELHI-110085)			
Ph: 011-26222828   Email: info@confluence.com   Website: www.confluence.com			
Ph: 011-26222828   Email: info@confluence.com   Website: www.confluence.com			
DRAWING NO.: S-17			



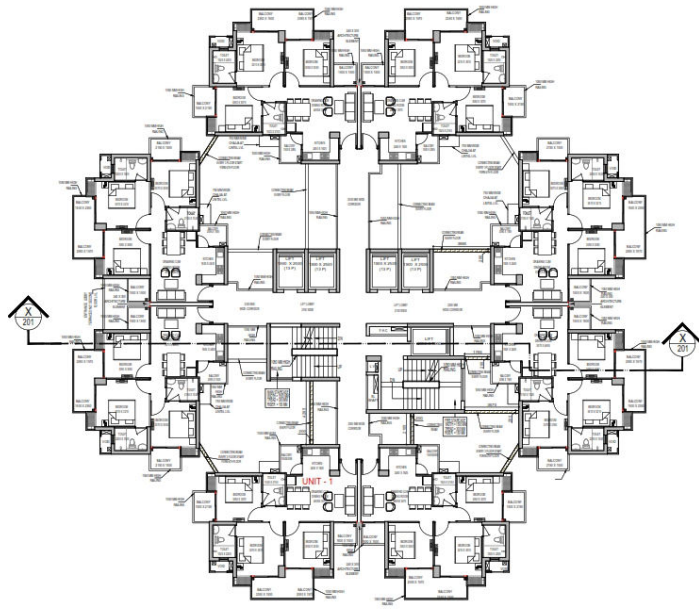

SECTION X-X

OWNER SIGN  
**HIMANSHU GARG**  
 Digitally signed by HIMANSHU GARG  
 Date: 2024.07.27 10:40:15 +05'30'

ARCHITECT SIGN  
**VISHAL SHARMA**  
 Digitally signed by VISHAL SHARMA  
 Date: 2024.07.26 18:45:56 +05'30'

**LEENU SAHGAL**  
 Digitally signed by LEENU SAHGAL  
 Date: 2024.09.10 17:09:19 +05'30'

**Amit Varma**  
 Digitally signed by Amit Varma  
 Date: 2024.07.30 12:52:22 +05'30'


**LAL SINGH**  
 Digitally signed by LAL SINGH  
 Date: 2024.08.09 18:27:35 +05'30'

**Sudheer Kumar**  
 Digitally signed by Sudheer Kumar  
 Date: 2024.08.12 18:15:29 +05'30'

**LEENU SAHGAL**  
 Digitally signed by LEENU SAHGAL  
 Date: 2024.09.10 17:01:10 +05'30'

**SUBMISSION DRAWING**

OWNER  
**KVir TOWERS PVT. LTD.**

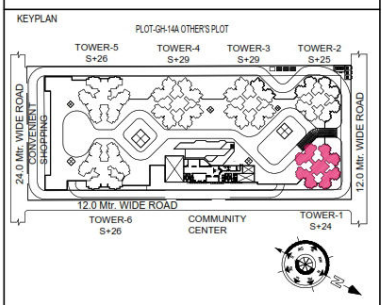


PROJECT  
**PROPOSED GROUP HOUSING  
 RG PLEIADES AT PLOT NO: - GH-14B,  
 SECTOR- 01, GREATER NOIDA, (U.P.)  
 FOR KVir TOWERS PVT. LTD.**

DATE 19 - 07 - 24	PROJECT INCH. BALRAJ SINGH	CHECKED BY BALRAJ SINGH
SCALE 1:100	DEALT BY DHEERAJ CHAND	APPROVED BY VISHAL SHARMA


DRAWING TITLE  
**SECTION- XX**

**TOWER- 1  
 (S+24)**

ARCHITECTS  
**Confluence**  
 NEW DELHI, INDIA  
 F-1, FIRST FLOOR, MIRA CORPORATE SUITES,  
 ISHWAR NAGAR, NEW DELHI 110065  
 Ph. +91-11-26925684 ccs@inconfluence.com Member of IGBC  
 Ph. +91-11-40564768 www.inconfluence.com ISO - 9001 : 2000  
 architecture urban design hospitality interiors

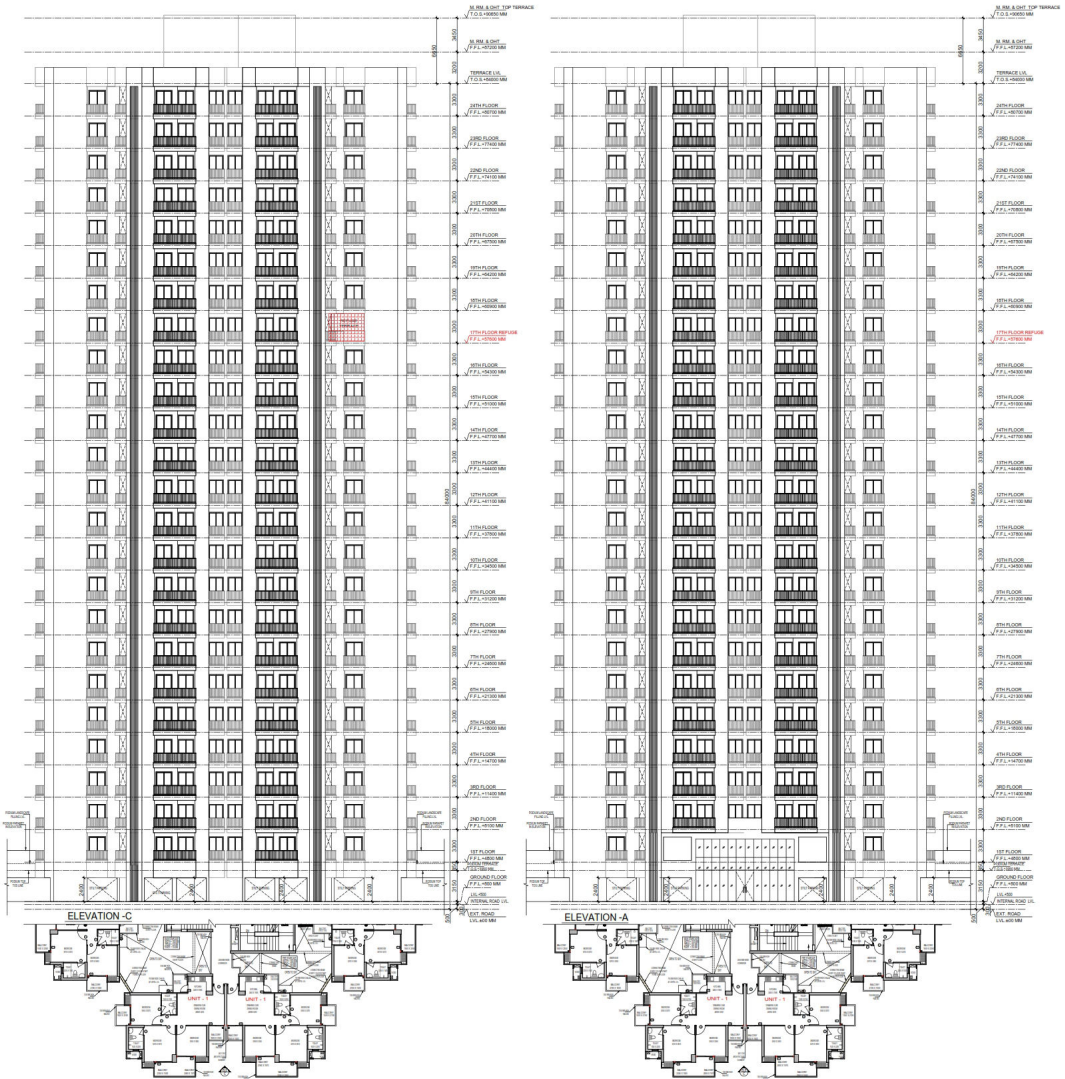

OWNER SIGN		ARCHITECT SIGN	
HIMA NSHU GARG	Digitally signed by HIMA NSHU GARG Date: 2024.07.27 10:38:37 +05'30'	VISHAL SHARM A	Digitally signed by VISHAL SHARMA Date: 2024.07.26 18:50:45+05'30'
	LEENU SAHGAL		Digitally signed by LEENU SAHGAL Date: 2024.07.27 11:58:45+05'30'
Amit Varma		Digitally signed by Amit Varma Date: 2024.07.30 09:40:02 +05'30'	
LAL SINGH		Digitally signed by LAL SINGH Date: 2024.08.09 16:22:13 +05'30'	
Sudheer Kumar		Digitally signed by Sudheer Kumar Date: 2024.08.12 18:15:07 +05'30'	
<b>SUBMISSION DRAWING</b>			
OWNER <b>KVIR TOWERS PVT. LTD.</b>			
PROJECT <b>PROPOSED GROUP HOUSING RG PLEADES AT PLOT NO - GH-14B, SECTOR-01, GREATER NOIDA, (U.P.) FOR KVIR TOWERS PVT. LTD.</b>			
DATE 19-07-24	PROJECT INCH BALRAJ SINGH	CHECKED BY BALRAJ SINGH	
SCALE 1:150	DEALT BY DEVENDER SINGH	APPROVED BY VISHAL SHARMA	
DRAWING TITLE <b>ELEVATIONS</b>			
TOWER-1 (S+24)			
ARCHITECTS <b>Confluence</b> NEW DELHI, INDIA F+L FIRST FLOOR, 3RD FLOOR, 4TH FLOOR, 5TH FLOOR			
DRAWING NO. S-18		REVISION	

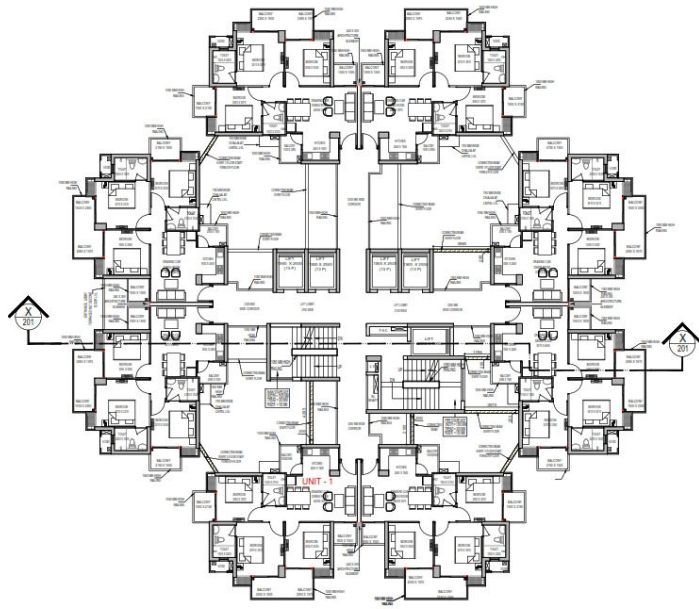

**LEENU SAHGAL**  
 Digitally signed by LEENU SAHGAL  
 Date: 2024.09.10 17:45:13 +05'30'

**Amit Varma**  
 Digitally signed by Amit Varma  
 Date: 2024.07.30 10:55:36 +05'30'

**LAL SINGH**  
 Digitally signed by LAL SINGH  
 Date: 2024.08.09 19:03:20 +05'30'

**Sudheer Kumar**  
 Digitally signed by Sudheer Kumar  
 Date: 2024.08.12 18:18:57 +05'30'



SECTION X-X


OWNER SIGN  
**HIMANSHU GARG**  
 Digitally signed by HIMANSHU GARG  
 Date: 2024.07.27 10:59:45 +05'30'

ARCHITECT SIGN  
**VISHAL SHARMA**  
 Digitally signed by VISHAL SHARMA  
 Date: 2024.07.26 18:52:16 +05'30'

LEENU SAHGAL  
 Digitally signed by LEENU SAHGAL  
 Date: 2024.09.10 17:39:14 +05'30'

SUBMISSION DRAWING

OWNER  
 KVir TOWERS PVT. LTD.

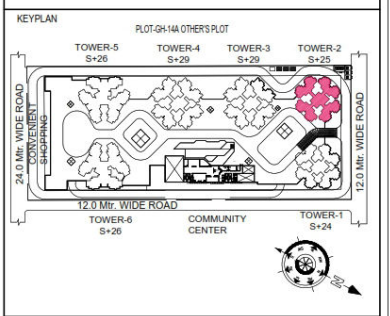

PROJECT  
 PROPOSED GROUP HOUSING  
 RG PLEIADES AT PLOT NO: - GH-14B,  
 SECTOR- 01, GREATER NOIDA, (U.P.)  
 FOR KVir TOWERS PVT. LTD.

DATE 19 - 07 - 24	PROJECT INCH. BALRAJ SINGH	CHECKED BY BALRAJ SINGH
SCALE 1:100	DEALT BY DHEERAJ CHAND	APPROVED BY VISHAL SHARMA

DRAWING TITLE  
 SECTION- XX

TOWER- 2  
 (S+25)

ARCHITECTS  
**Confluence**  
 NEW DELHI , INDIA  
 F-1, FIRST FLOOR, MIRA CORPORATE SUITES,  
 ISHWAR NAGAR, NEW DELHI 110065

Ph. +91-11-26925684 ccs@inconfluence.com Member of IGBC  
 Ph. +91-11-40564768 www.inconfluence.com ISO - 9001 : 2000  
 architecture urban design hospitality interiors

DRAWING NO. S-27	REVISION
---------------------	----------



OWNER SIGN		ARCHITECT SIGN	
<b>HIMA NSHU GARG</b>	Digitally signed by HIMA NSHU GARG Date: 2024.07.27 10:58:04 +05'30'	<b>VISHAL SHARMA</b>	Digitally signed by VISHAL SHARMA Date: 2024.07.26 18:53:28 +05'30'
LEENU SAHGAL		Amit Varma	
Digitally signed by LEENU SAHGAL Date: 2024.08.10 17:04:17 +05'30'		Digitally signed by Amit Varma Date: 2024.07.30 10:53:11 +05'30'	
Sudheer Kumar		LAL SINGH	
Digitally signed by Sudheer Kumar Date: 2024.08.12 18:18:30 +05'30'		Digitally signed by LAL SINGH Date: 2024.08.09 18:59:18 +05'30'	
<b>SUBMISSION DRAWING</b>			
OWNER <b>KVIR TOWERS PVT. LTD.</b>			
PROJECT <b>PROPOSED GROUP HOUSING RG PLEADES AT PLOT NO - GH-14B, SECTOR-01, GREATER NOIDA, (U.P.) FOR KVIR TOWERS PVT. LTD.</b>			
DATE 19-07-24	PROJECT INCH BALRAJ SINGH	CHECKED BY BALRAJ SINGH	
SCALE 1:200	DESIGN BY DEVENDER SINGH	APPROVED BY VISHAL SHARMA	
DRAWING TITLE <b>TOWER-2 (S+25)</b>			
ARCHITECTS <b>Confluence</b> NEW DELHI, INDIA F-1 FIRST FLOOR, ANNA COMPOSITE BUSTES, BHOJWAHALLI, NEW DELHI-110085			
Ph: +91-11-28259866		Website of ISEC	
Ph: +91-11-42891783		www.confluence.com	
architecture		interiors	
urban design		hospitality	
DRAWING NO.	S-25		REVISION