




FRONT ELEVATION

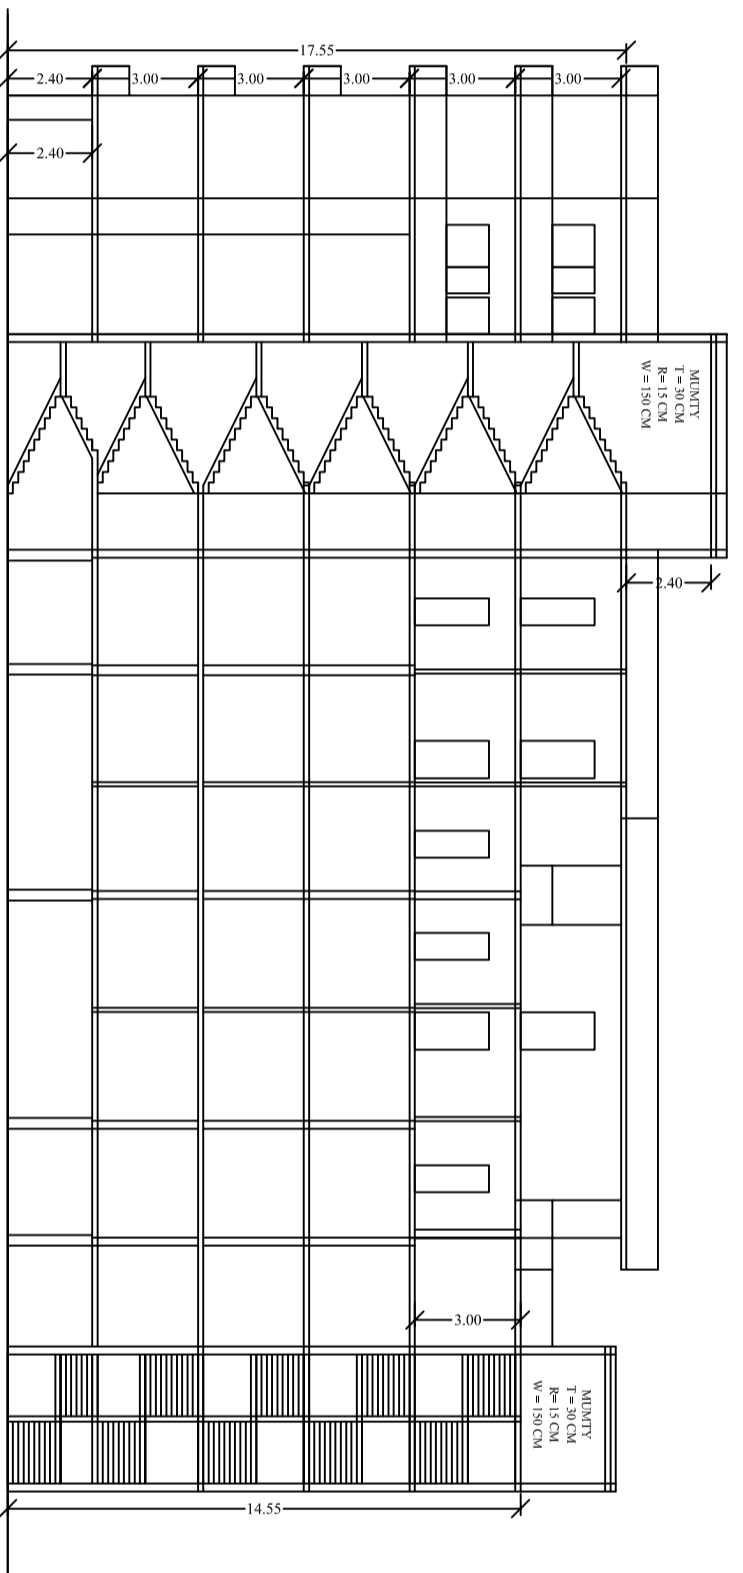


SECTION AT A-A'

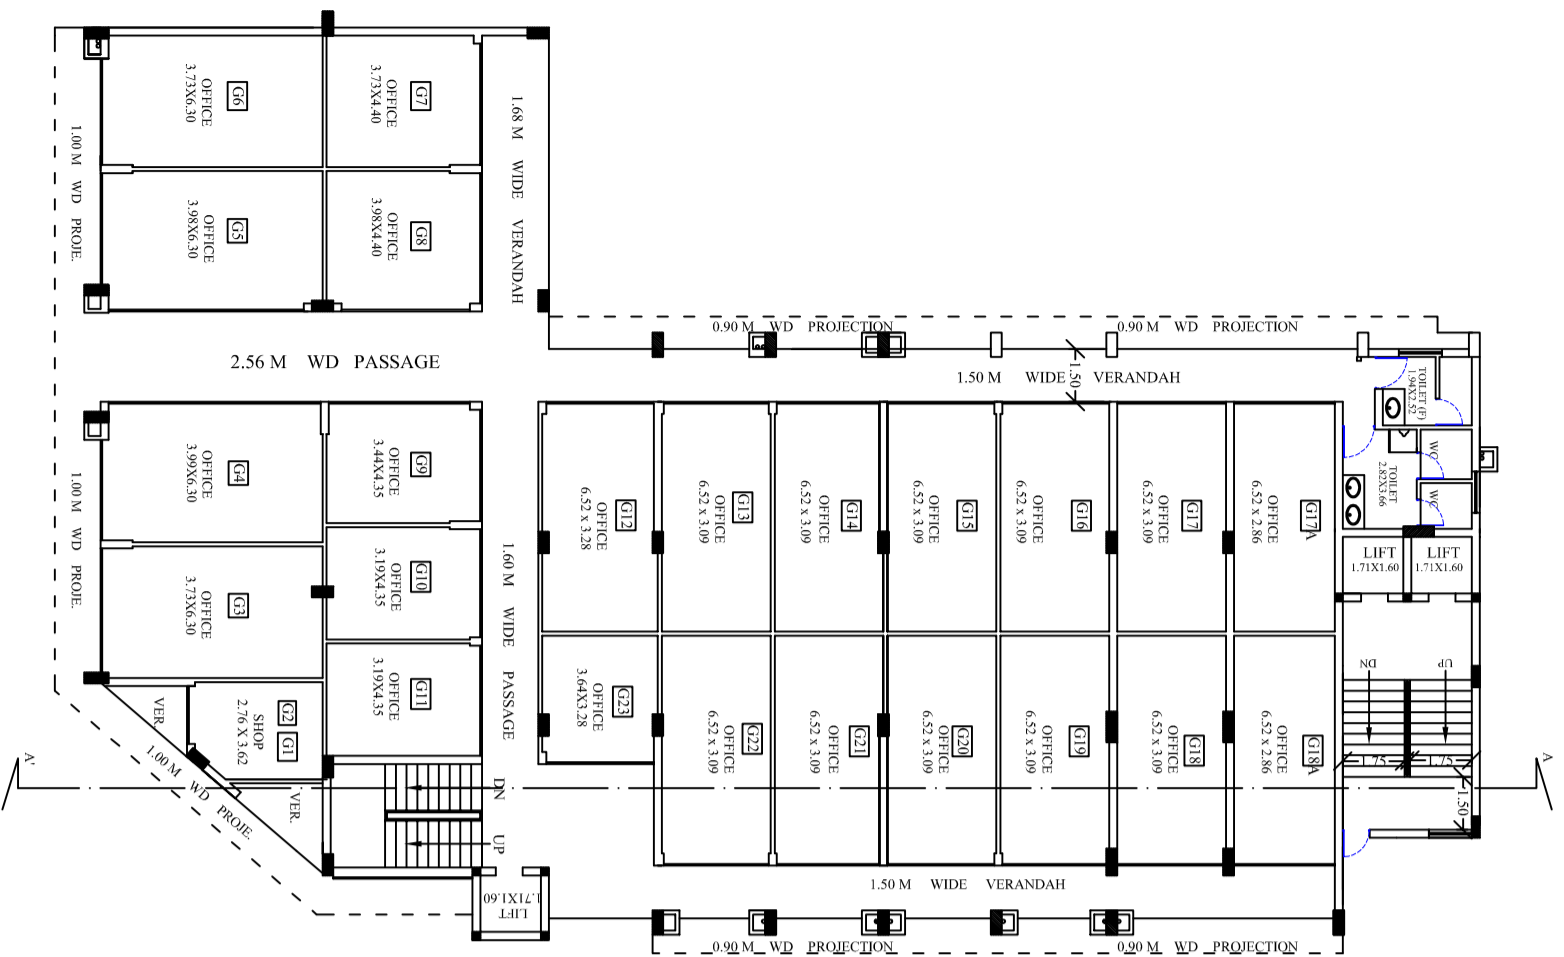

FIRST FLOOR PLAN

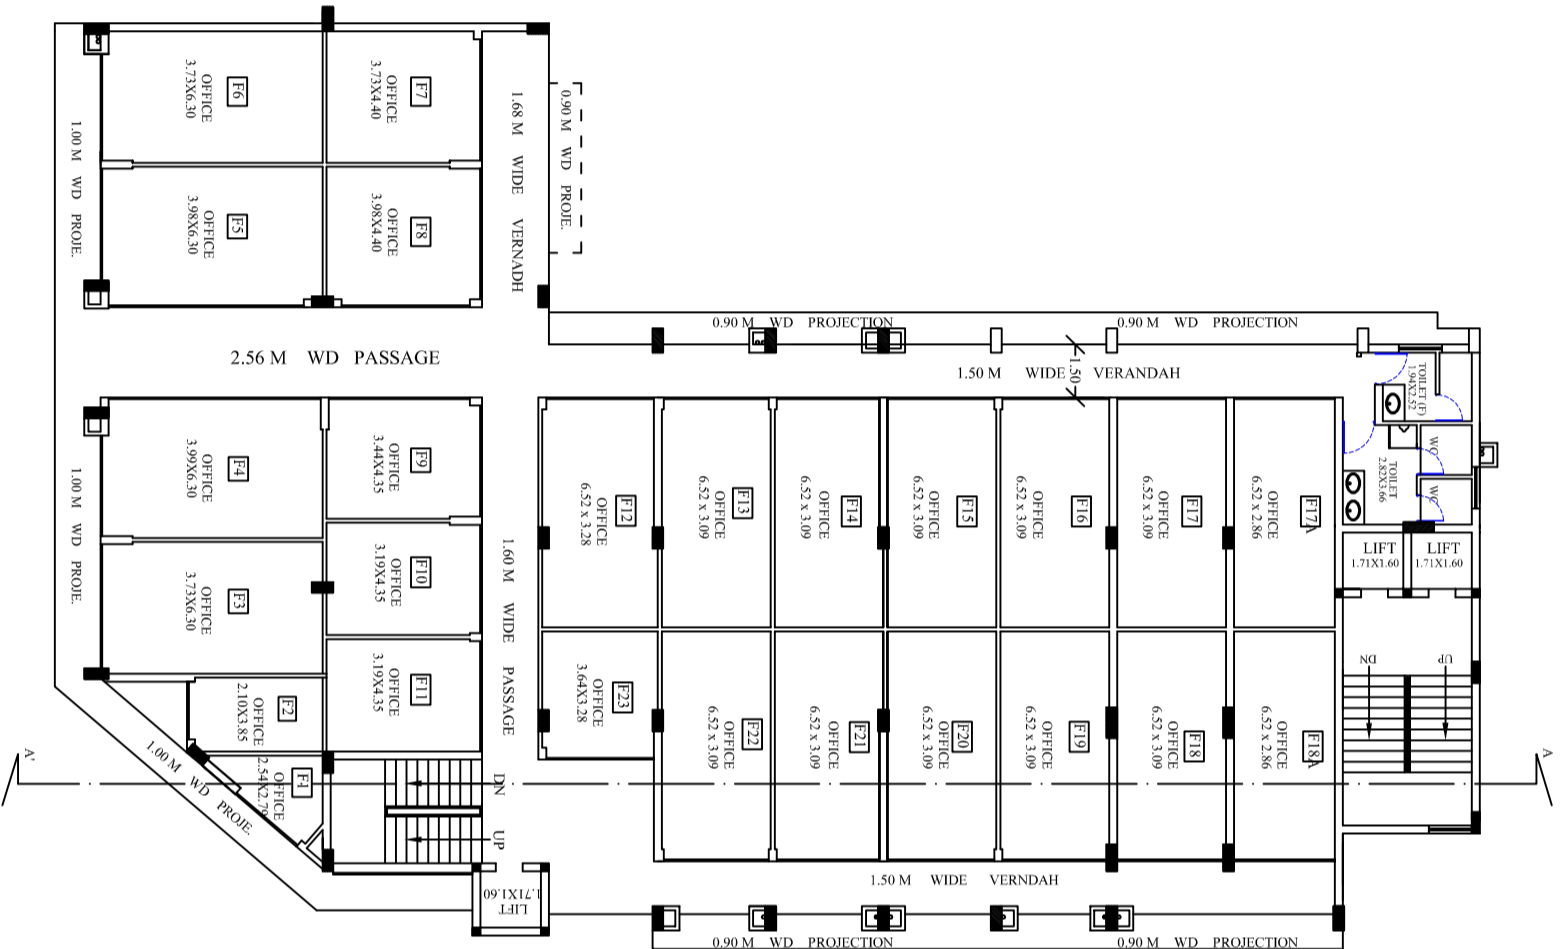

SECOND FLOOR PLAN

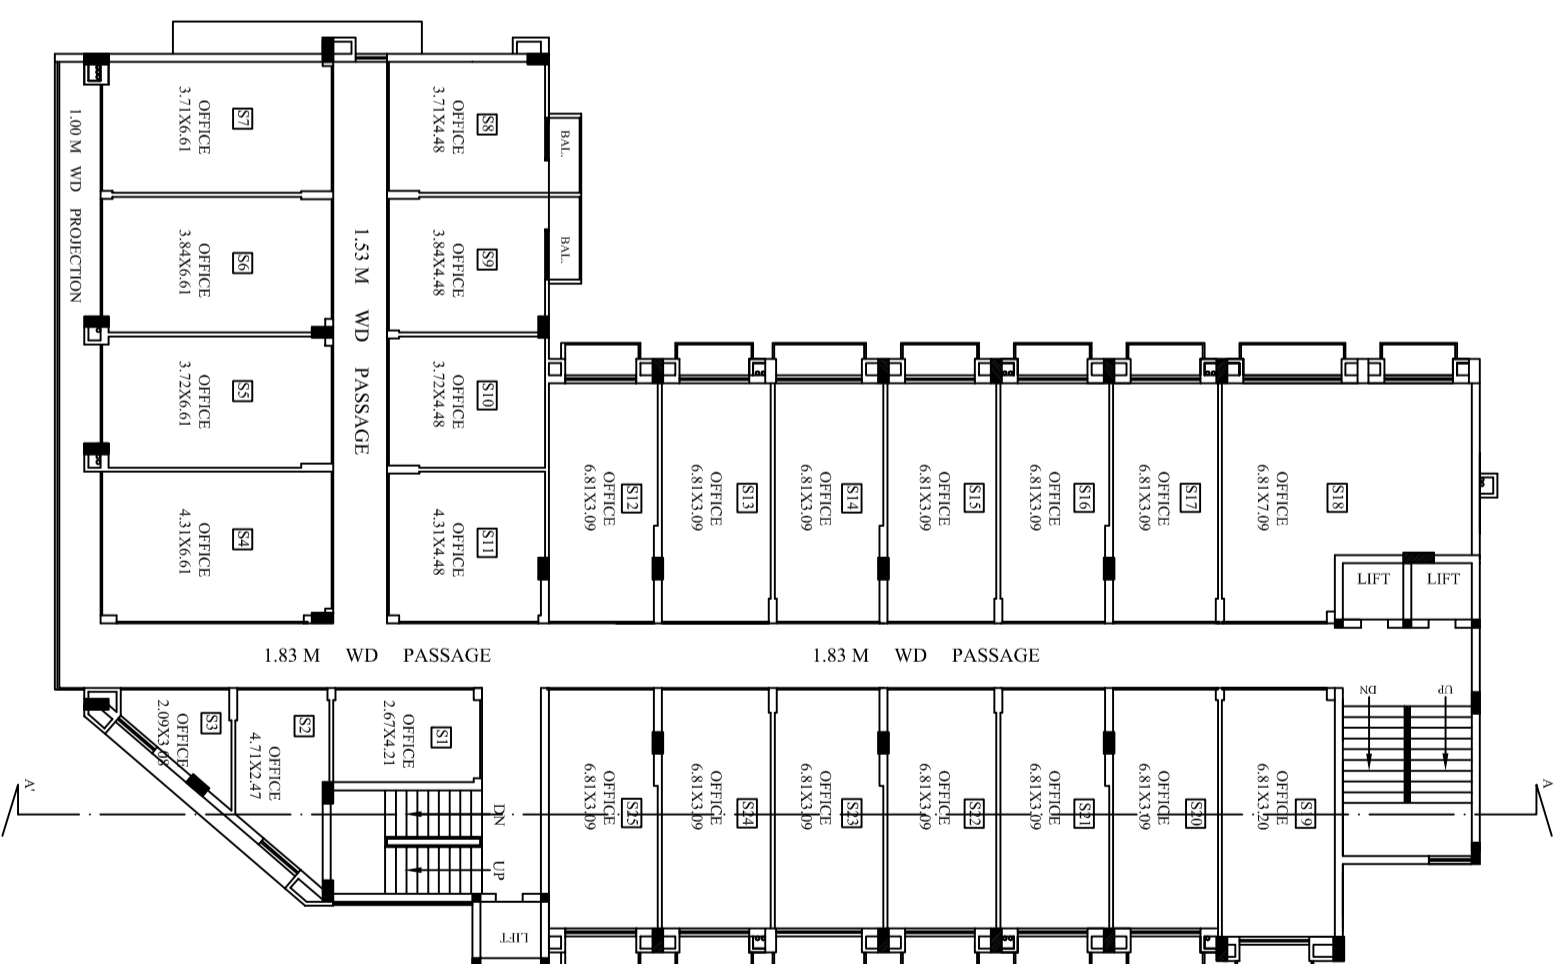

THIRD FLOOR PLAN

**AREA CHART :-**

DESCRIPTION	SQM	%AGE
TOTAL LAND AREA	2273.64	
ROAD WIDDING	215.00	
NET LAND AREA	2058.64	100.00
COVERED AREA OF G. F. (STILL)	695.14	33.77
OPEN AREA OF FIRST F.	1363.50	65.67
COVERED AREA OF FIRST F.	695.14	33.77
COVERED AREA OF SECOND F.	695.14	33.77
COVERED AREA OF THIRD F.	695.14	33.77
COVERED AREA OF FOURTH F.	599.25	29.10
COVERED AREA OF FIFTH F.	397.39	19.30
COVERED AREA OF MINUTY	25.75	
F.A.R.	= 3082.06 / 2058.64 = 1.497	
TOTAL COVERED AREA	3802.95	

**PROPOSED PLAN FOR OFFICAL (TRADING OFFICE)/SHOP/RESIDECIAL BUILDING ON WATER TAX NO - 168/11 A & 2664/1417, NEAR BAG BAHADUR CHAUKI, TEHSIL & DISTT. - MATHURA.**

OWNER :-

MADHAV ASSOCIATES  
PARTNER - SRI SONAL AGRAWAL

NORTH :-



APPLICANT SIGN

SCALE:- 1:150

DATE: DRG NO. ENG SIGN.