


परमिट नं- B.D.A./R.G.N.-5/151/1  
 स्वीकृति दिनांक- 28-10-2024  
 वैद्यता दिनांक- 27-10-2024

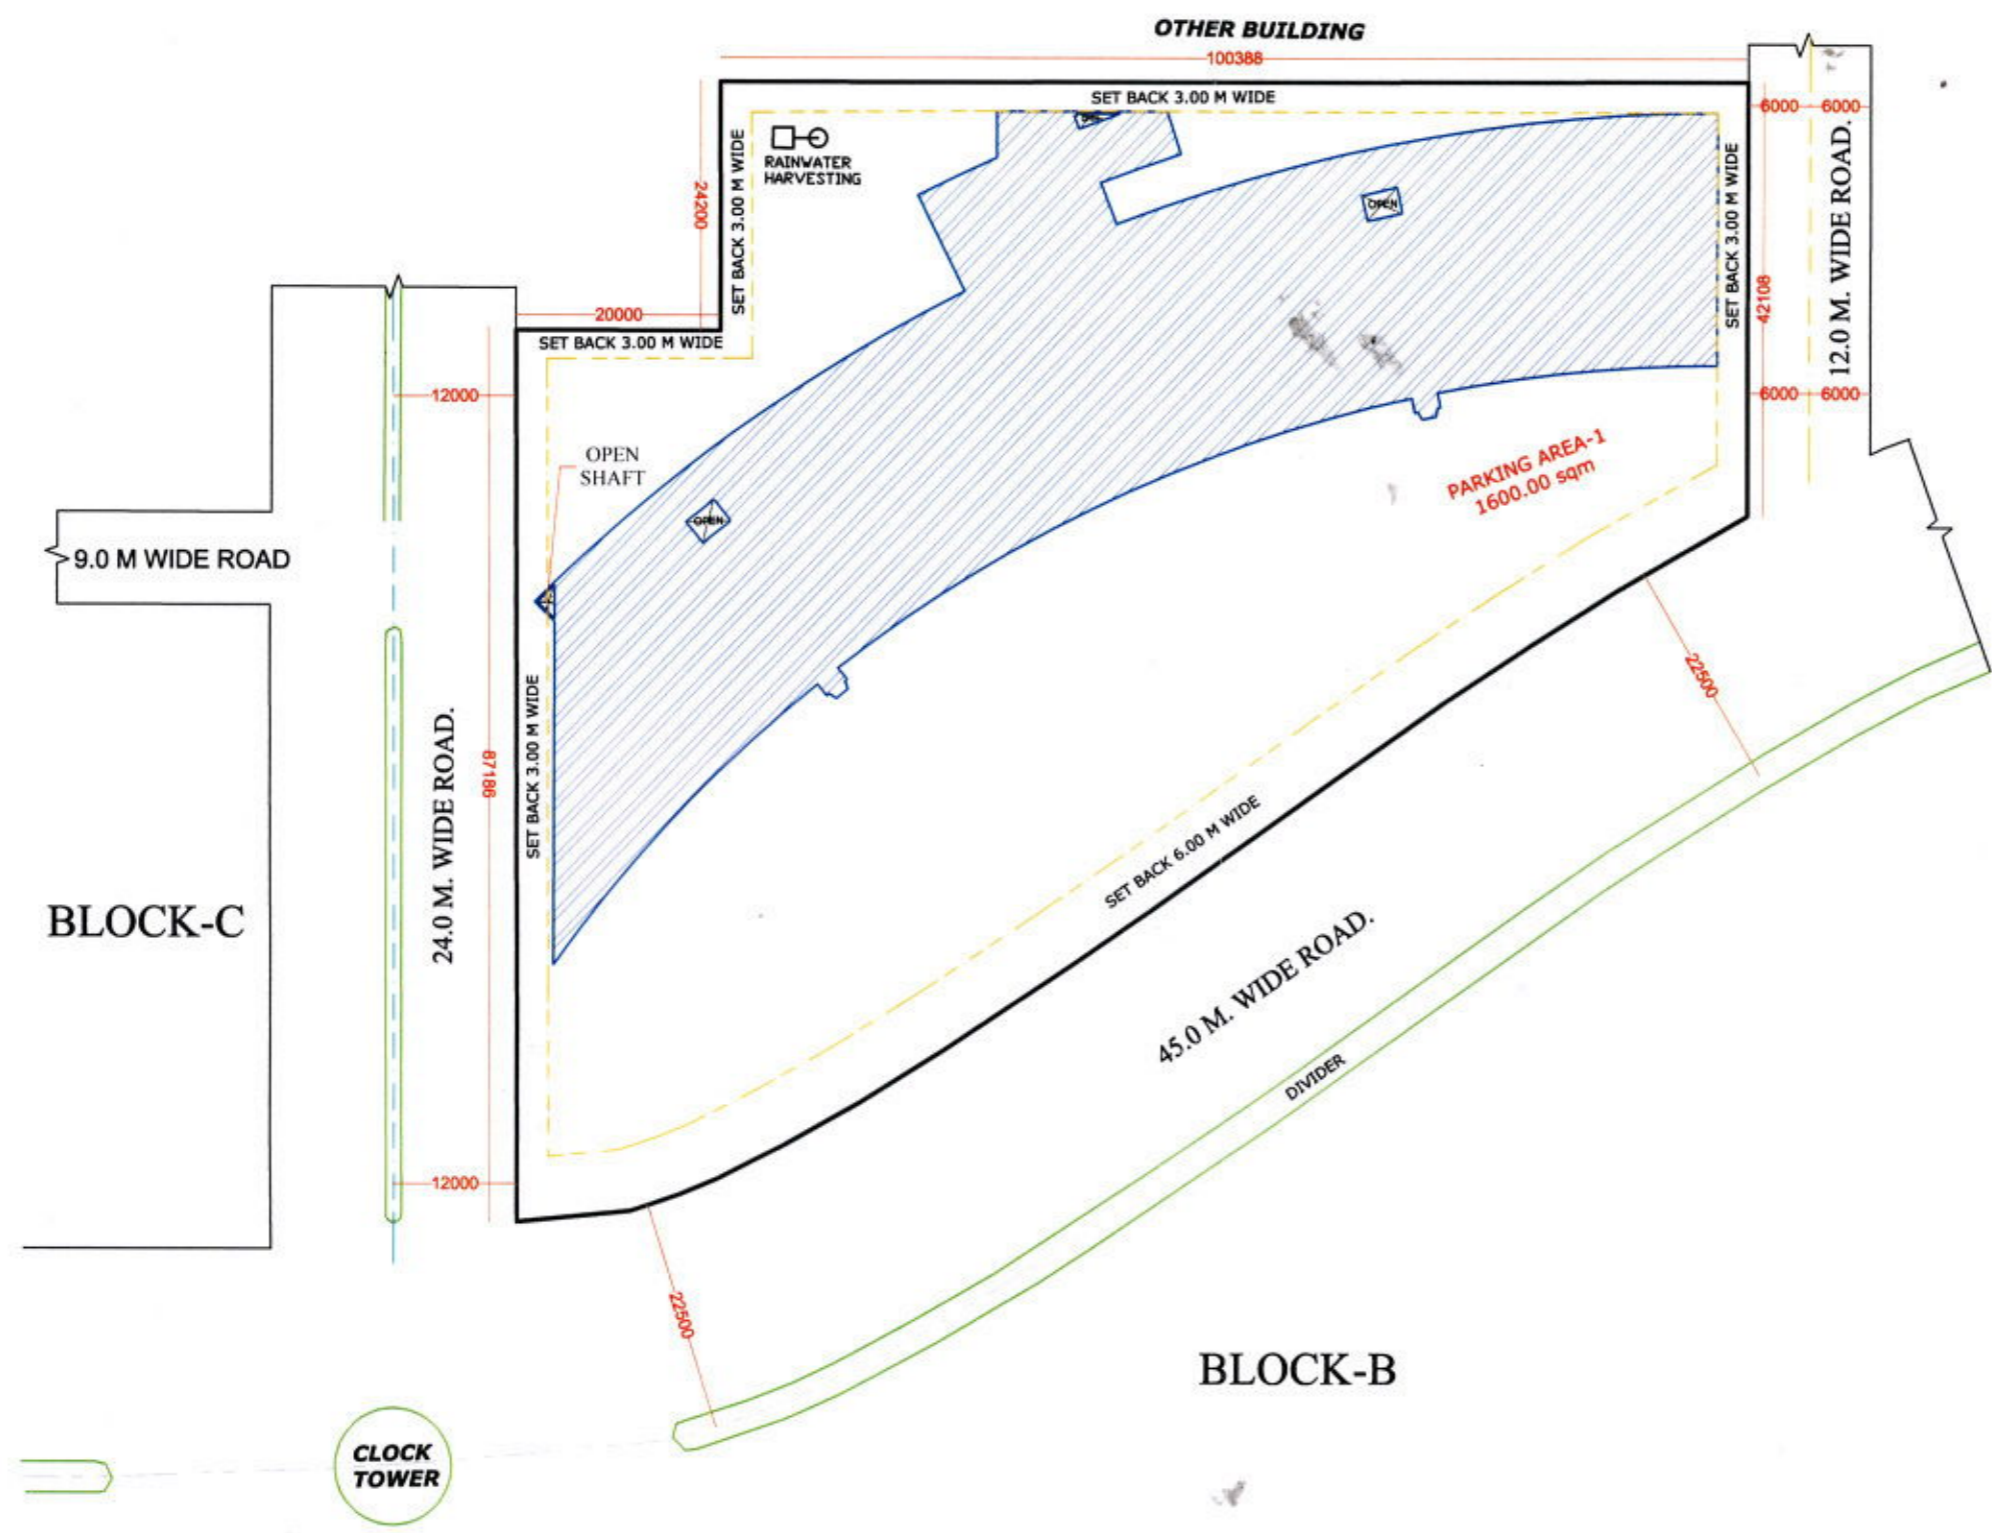

AREA STATEMENT	
TOTAL LAND AREA	= 9200.35 SqM
ALLOWABLE GROUND COVERAGE (50%)	= 4600.17 SqM
PROVIDED GROUND COVERAGE (36%)	= 3381.01 SqM
ALLOWABLE F.A.R (1.75)	= 16100.61 SqM
PROVIDED F.A.R (0.73)	= 6762.02 SqM
GROUND FLOOR	= 3381.01 SqM
FIRST FLOOR	= 3381.01 SqM
MUMMTY AREA	= 160.98 SqM
TOTAL COVD AREA ALL FLOORS	= 6923.00 SqM
PARKING REQUIRED 6762.02/100X1	= 68 ECS
PARKING PROVIDED	
PARKING AREA-1	= 1600.00 SqM

**BUILDING PLAN FOR COMMERCIAL COMPLEX (BLOCK-A) AT SECTOR-5, RAMGANGA NAGAR SCHEME, BAREILLY**

BAREILLY DEVELOPMENT AUTHORITY	
SCALE N.T.S.	SHET 1
	5
SITE PLAN	NORTH

SUMIT AGARWAL ARCHITECTS  
 S/O: KAILASHAM, 714, JANAKPURI,  
 Bareilly 243122  
 Mob: 9837095138  
 email: sumit.architects@gmail.com  
 sumit.architects@yahoo.com  
 Ar. Sumit Agarwal  
 CA/99/24025

D/MAN	J.E. PLAN.	A.E. PLAN.	J.E. CONS.	A.E. CONS.
E.E.	C.T.P.	SEC.	V.C.	