

AREA DETAIL

S. NO.	PROJECT	GROUND COVERED AREA	TOTAL FAR AREA	TOTAL FLOOR AREA	PARKING PROVIDED	REQUIREMENT	REMARKS
1	RETAIL	1200.00	1200.00	1200.00	10	10	
2	COMMERCIAL	2500.00	2500.00	2500.00	20	20	
3	RESIDENTIAL	1000.00	1000.00	1000.00	10	10	
4	OFFICE	1500.00	1500.00	1500.00	15	15	
TOTAL		6200.00	6200.00	6200.00	55	55	

SCALE: 1:200

S. NO.	PROJECT	GROUND COVERED AREA	TOTAL FAR AREA	TOTAL FLOOR AREA	PARKING PROVIDED	REQUIREMENT	REMARKS
1	RETAIL	1200.00	1200.00	1200.00	10	10	
2	COMMERCIAL	2500.00	2500.00	2500.00	20	20	
3	RESIDENTIAL	1000.00	1000.00	1000.00	10	10	
4	OFFICE	1500.00	1500.00	1500.00	15	15	
TOTAL		6200.00	6200.00	6200.00	55	55	

Area Calculation for Service Apartments/Commercial

Floor	Area (sq. mt.)	FAR	Ground	Area for	Required
Ground Floor	17457.76	17457.76	17457.76	17457.76	17457.76
1st Floor	17457.76	17457.76	17457.76	17457.76	17457.76
Total	213493.52	213493.52	213493.52	213493.52	213493.52


PARKING CALCULATION

CAR PARKING REQUIRED	512 CARS
CAR PARKING PROVIDED	516 CARS
PARKING ON SURFACE	159 CARS
PARKING IN UPPER BASEMENT	168 CARS
PARKING IN LOWER BASEMENT	189 CARS
TOTAL	516 CARS

Compounding Area Detail

Floor	Area for Fee (sq. mt.)	Balcony (sq. mt.)	Total Area (sq. mt.)
Lower Basement	6482.42		6482.42
Upper Basement	6561.75		6561.75
Ground Floor	17457.67		17457.67
Mezzanine Floor	882.31		882.31
1st Floor	17457.06		17457.06
2nd Floor	17457.98		17457.98
Service Floor	1823.08		1823.08
3rd Floor	1812.94	166.775	1979.715
4th Floor	1768.53	171.115	1939.645
5th Floor	1768.53	171.115	1939.645
6th Floor	1768.53	171.115	1939.645
7th Floor	1721.27	171.115	1892.385
8th Floor	1553.71	171.115	1724.825
Total			124493.08

PROPOSED SITE

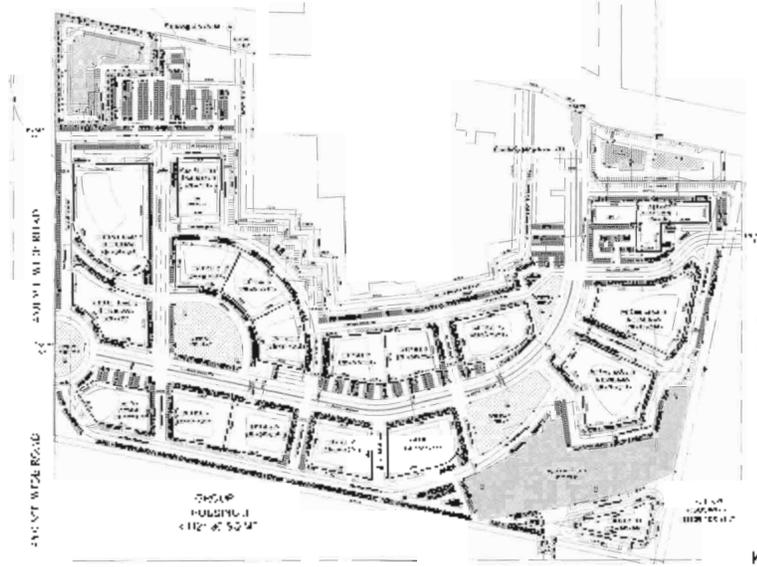

KEY PLAN NOT TO SCALE

PROJECT: 4S-BUILT CUM PROPOSED DRAWINGS OF COMMERCIAL 1 IN CBD AT SUSHANT GOLF CITY HI TECH TOWNSHIP, LUCKNOW.

NOTES: 1. All dimensions are in meters unless otherwise specified. 2. The site is bounded by 45.0 MT WIDE ROAD on the north, east, and south sides, and 45.0 MT WIDE ROAD on the west side. 3. The building is to be constructed in accordance with the approved drawings. 4. The parking area is to be provided as per the parking calculation. 5. The service apartment area is to be provided as per the area calculation. 6. The site is to be developed in accordance with the approved drawings. 7. The site is to be developed in accordance with the approved drawings. 8. The site is to be developed in accordance with the approved drawings. 9. The site is to be developed in accordance with the approved drawings. 10. The site is to be developed in accordance with the approved drawings.

AREA UTILIZED AS SERVICE APARTMENT = 17457.76 SQ. MT.



Area Detail of Service Apartment

Floor	No. of Flats	Area for FAR (sq. mt.)
1st Floor	6	427.12
3rd Floor	28	1760.63
4th Floor	28	1736.22
5th Floor	28	1736.22
6th Floor	28	1736.22
7th Floor	27	1721.27
8th Floor	27	1663.71
9th Floor	27	1663.71
10th Floor	27	1663.71
11th Floor	27	1663.71
12th Floor	28	1653.71
Total		17436.23

DRAWING TITLE: SITE PLAN

DEALT BY: CHECKED BY:

SCALE: DATE:

AS-S-CAN-THEM: 10/10/2018

REPL: 10/10/2018


REPL: 10/10/2018

ARCHITECTS SIGNATURE: OWNER'S SIGNATURE:

AS-BUILT C.I.M
PROPOSED DRAWING OF
COMMERCIAL IN CBD AT
SUSHANT HI-TECH CITY,
LUCKNOW.

DOOR WINDOW SCHEDULE

Sl. No.	Name	QTY	U.P.	AMT.
1	1.1	1	1500	1500
2	1.2	1	1500	1500
3	1.3	1	1500	1500
4	1.4	1	1500	1500
5	1.5	1	1500	1500
6	1.6	1	1500	1500
7	1.7	1	1500	1500
8	1.8	1	1500	1500
9	1.9	1	1500	1500
10	1.10	1	1500	1500
11	1.11	1	1500	1500
12	1.12	1	1500	1500
99	1.99	1	1500	1500
100	1.100	1	1500	1500

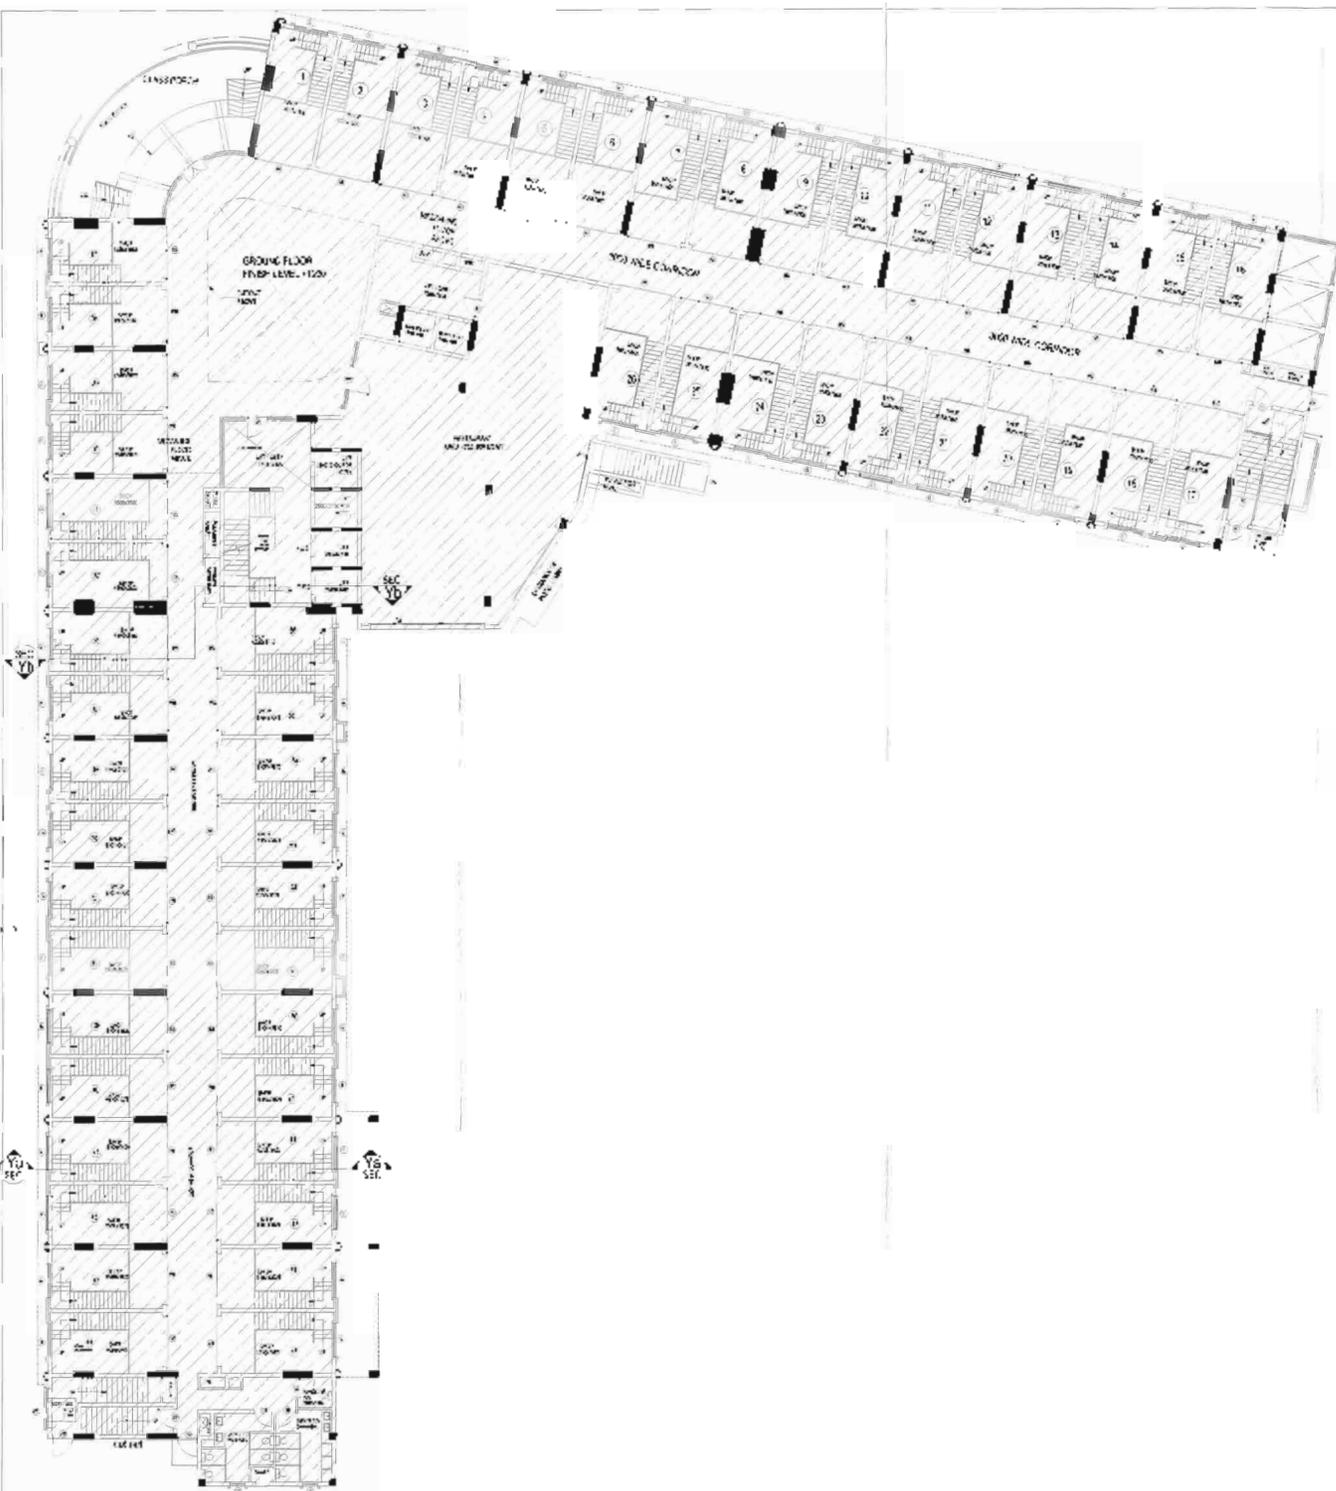


AREA DETAIL OF GROUND FLOOR

NAME	LENGTH	WIDTH	NO.	AREA (SQ. MT.)
A1	2.40	4.80	1	11.52
A2	11.40	12.00	1	136.80
A3	1.20	12.00	1	14.40
A4	1.20	12.00	1	14.40
TOTAL				2924.80

DOOR WINDOW SCHEDULE

NAME	LENGTH	WIDTH	NO.	AREA (SQ. MT.)
D1	1.20	2.00	1	2.40
D2	1.20	2.00	1	2.40
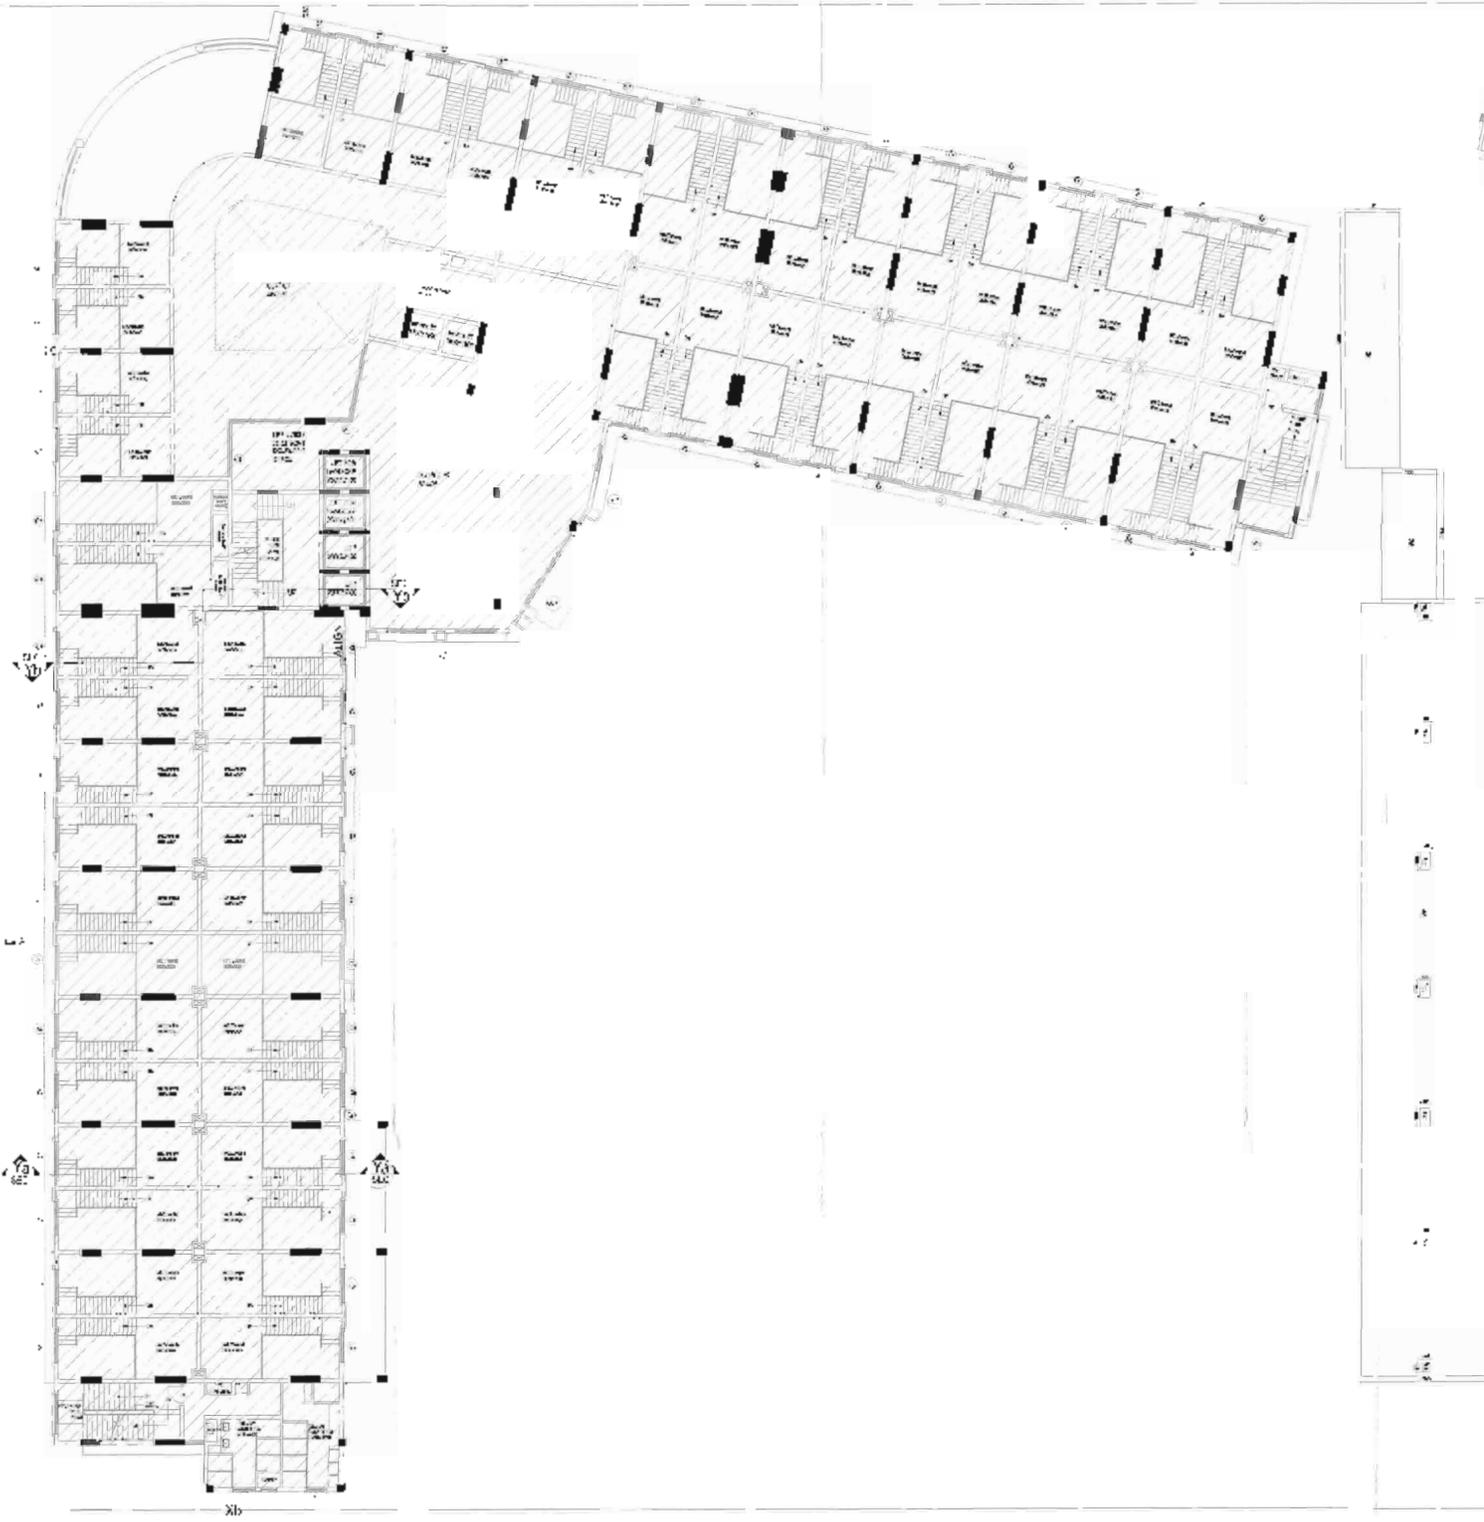

AREA DETAIL OF MEZZANINE FLOOR

NAME	LENGTH (MT.)	WIDTH (MT.)	NO.	AREA (SQ. MT.)
4	30.220	3.50	1	316.450
43	7.570	6.970	1	52.540
43	10.040	1.750	1	17.570
44	3.180	15.000	1	47.700
45	3.740	7.150	1	26.740
46	3.470	15.400	1	53.430
TOTAL				634.430

DEDUCTION				
NAME	LENGTH (MT.)	WIDTH (MT.)	NO.	AREA (SQ. MT.)
J1	1.00	0.60	2	1.200
J2	1.540	0.600	1	0.924
43	0.180	0.600	1	0.108
44	0.00	0.720	-	0.000
J5	0.500	0.670	-	0.335
TOTAL				2.667

TOTAL FAR AREA AFTER DEDUCTION = 631.763

AS-BUILT CUM PROPOSED DRAWING OF COMMERCIAL-1 IN CBD AT SUSHANT HI-TECH CITY, LUCKNOW.

TABLE NO. 01/2024-25

Sl. No.	Area	Rate	Value	Sl. No.
1	1.48	1800	2664.00	11
2	1.48	1800	2664.00	12
3	1.48	1800	2664.00	13
4	1.48	1800	2664.00	14
5	1.48	1800	2664.00	15
6	1.48	1800	2664.00	16
7	1.48	1800	2664.00	17
8	1.48	1800	2664.00	18
9	1.48	1800	2664.00	19
10	1.48	1800	2664.00	20
21	1.48	1800	2664.00	21
22	1.48	1800	2664.00	22
23	1.48	1800	2664.00	23
24	1.48	1800	2664.00	24
25	1.48	1800	2664.00	25
26	1.48	1800	2664.00	26
27	1.48	1800	2664.00	27
28	1.48	1800	2664.00	28
29	1.48	1800	2664.00	29
30	1.48	1800	2664.00	30
31	1.48	1800	2664.00	31
32	1.48	1800	2664.00	32
33	1.48	1800	2664.00	33
34	1.48	1800	2664.00	34
35	1.48	1800	2664.00	35
36	1.48	1800	2664.00	36
37	1.48	1800	2664.00	37
38	1.48	1800	2664.00	38
39	1.48	1800	2664.00	39
40	1.48	1800	2664.00	40
41	1.48	1800	2664.00	41
42	1.48	1800	2664.00	42
43	1.48	1800	2664.00	43
44	1.48	1800	2664.00	44
45	1.48	1800	2664.00	45
46	1.48	1800	2664.00	46
47	1.48	1800	2664.00	47
48	1.48	1800	2664.00	48
49	1.48	1800	2664.00	49
50	1.48	1800	2664.00	50

DECLARATION: I hereby declare that the above mentioned details are true and correct and I have not made any omission or commission in the preparation of this drawing.


Vishal Kumar
 Architect
 Reg. No. 123456789



DESIGNER:
H. JONADARSHAN ENTERPRISES PVT. LTD.
 10/10, JALPA GATE, LUCKNOW
 U.P. INDIA
 TEL: 0522-2222222
 FAX: 0522-2222222
 E-MAIL: hjonadarshan@rediffmail.com

PROJECT:
**PLACCO IMPERIAL WHITE
 COMMERCIAL LUCKNOW (CBD)**

DATE: 10/10/2024

SCALE: 1/40



NO. OF SHEETS: 10

SHEET NO.: 10

DATE: 10/10/2024

AS-BUILT MEZZANINE FLOOR

6/15

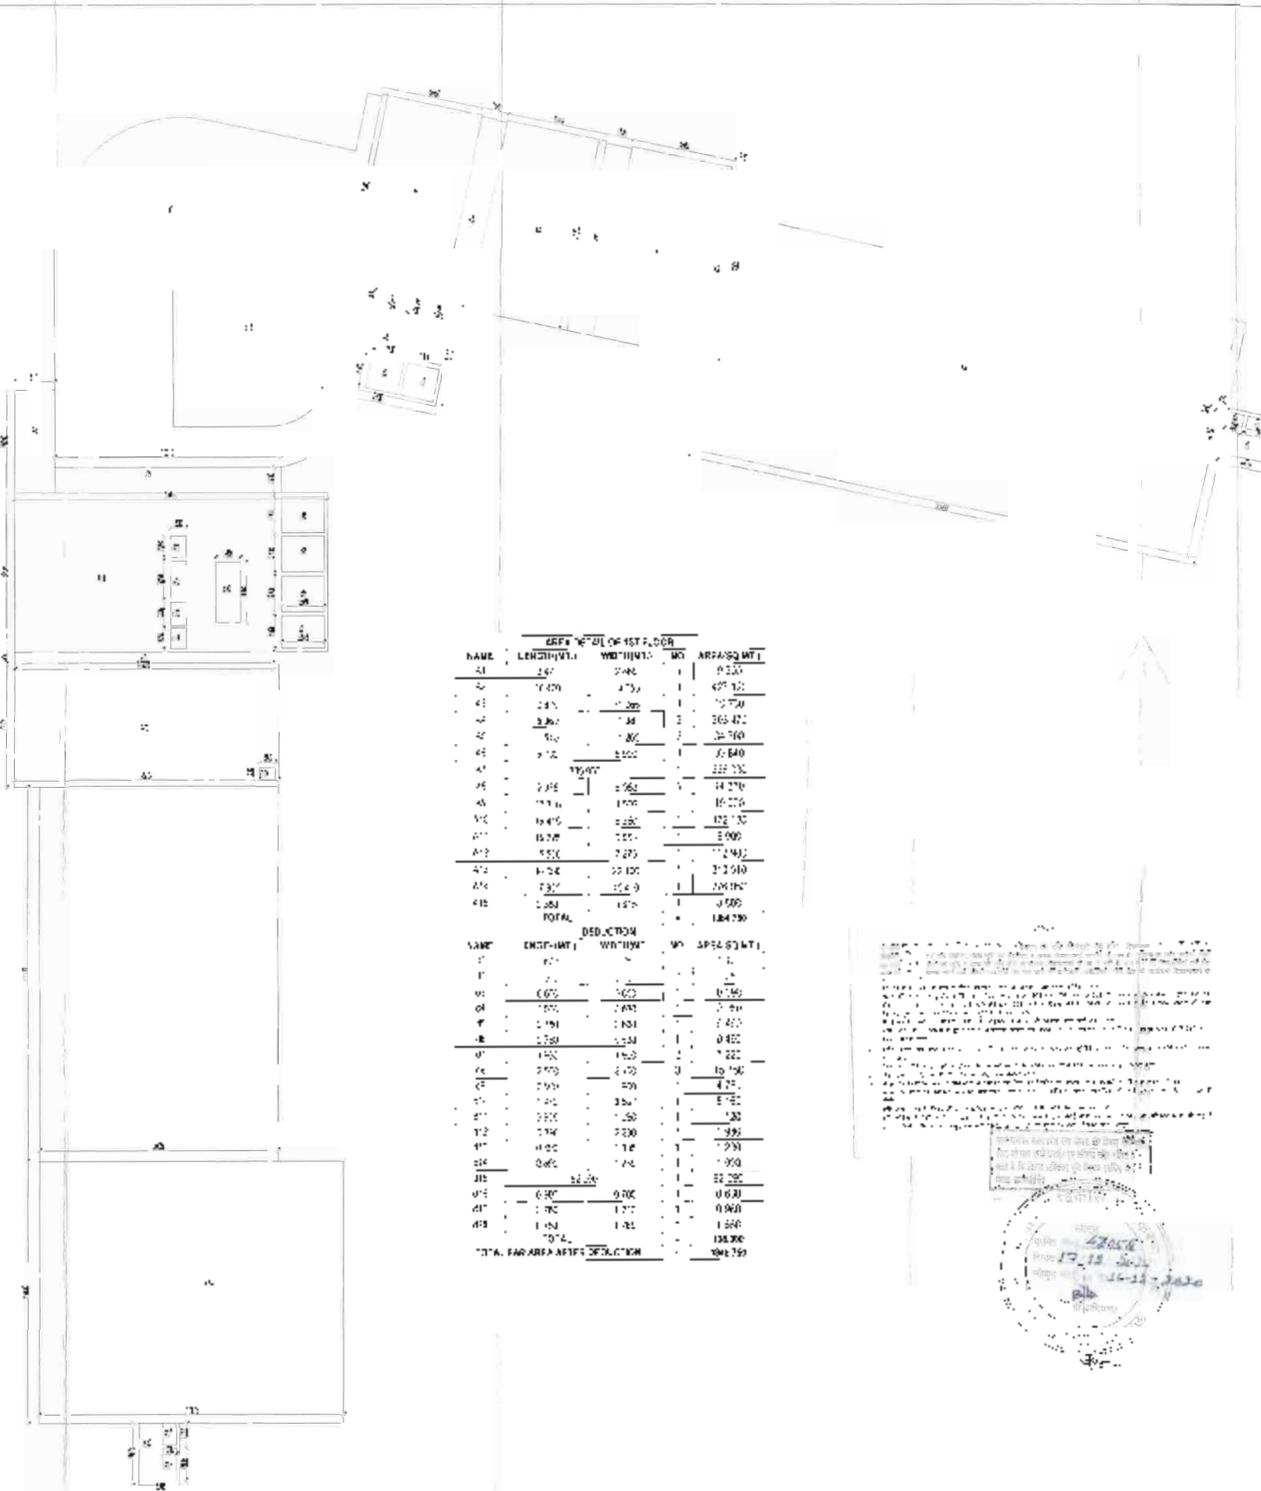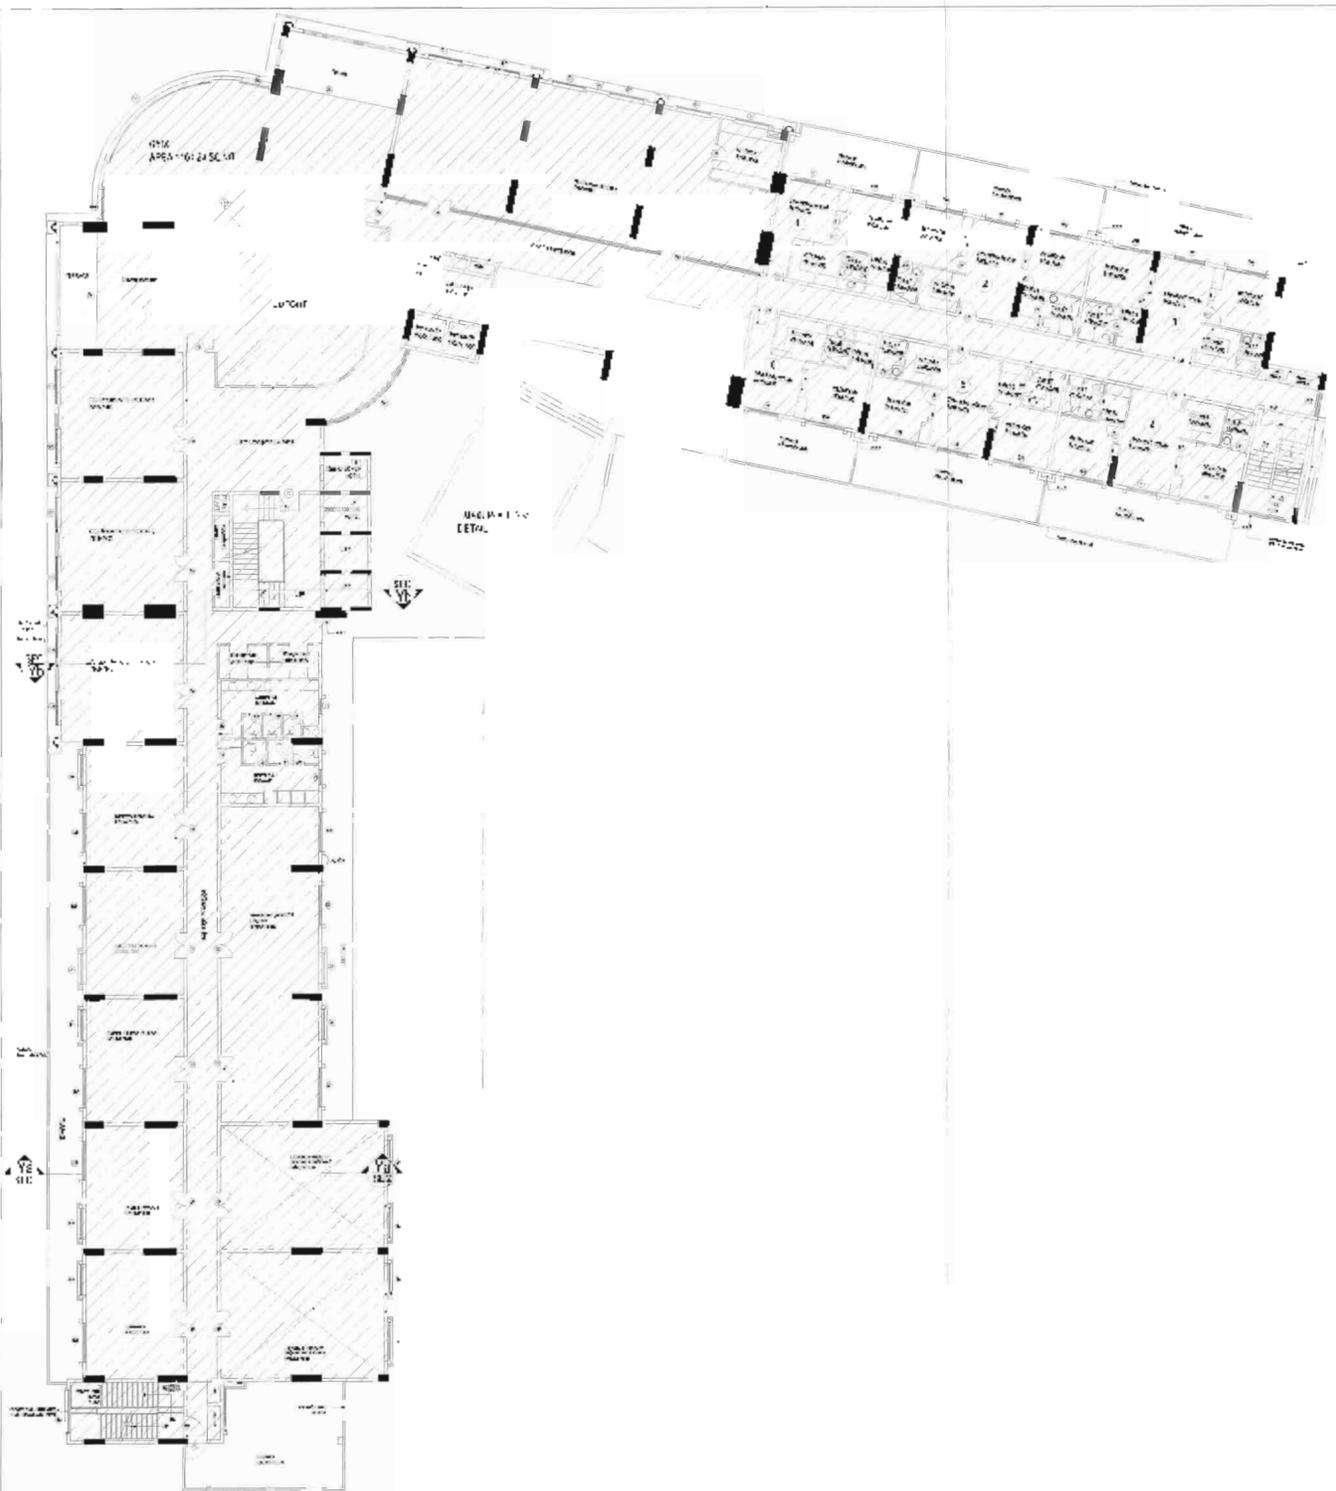

DETAILED SCHEDULE OF 1ST FLOOR

NAME	LENGTH (M)	WIDTH (M)	NO.	AREA (SQ. MT)
11	1.57	2.84	1	4.46
12	1.40	4.73	1	6.62
13	1.81	1.80	1	3.26
14	2.30	1.41	1	3.24
15	1.50	1.80	1	2.70
16	1.12	1.50	1	1.68
17	1.12	1.50	1	1.68
TOTAL				184.750

AS-BUILT CUM PROPOSED DRAWING OF COMMERCIAL-1 IN CED AT SUSHANT HI-TECH CITY LUCKNOW

DOOR SCHEDULE

NO.	TYPE	SIZE	NO.	AREA
1	1	2.10 x 1.10	1	2.31
2	2	2.10 x 1.10	1	2.31
3	3	2.10 x 1.10	1	2.31
100	100	2.10 x 1.10	1	2.31

NOTES:
 1. ALL DIMENSIONS ARE IN METERS UNLESS OTHERWISE SPECIFIED.
 2. THE FINISHES TO BE USED ARE AS SPECIFIED IN THE SCHEDULE.
 3. THE WORKMANSHIP SHOULD BE AS PER THE IS CODES.
 4. THE CONTRACTOR SHALL BE RESPONSIBLE FOR OBTAINING ALL NECESSARY PERMITS AND APPROVALS FROM THE LOCAL AUTHORITIES.
 5. THE CONTRACTOR SHALL MAINTAIN ACCESS TO ALL ADJACENT PROPERTIES AT ALL TIMES.
 6. THE CONTRACTOR SHALL PROTECT ALL EXISTING UTILITIES AND STRUCTURES.
 7. THE CONTRACTOR SHALL MAINTAIN A NEAT AND ORDERLY WORK SITE AT ALL TIMES.
 8. THE CONTRACTOR SHALL BE RESPONSIBLE FOR THE DISPOSAL OF ALL WASTE MATERIALS.
 9. THE CONTRACTOR SHALL MAINTAIN ADEQUATE SAFETY MEASURES THROUGHOUT THE PROJECT.
 10. THE CONTRACTOR SHALL BE RESPONSIBLE FOR THE PROTECTION OF ALL ADJACENT PROPERTIES AND UTILITIES.
 11. THE CONTRACTOR SHALL MAINTAIN ADEQUATE RECORDS OF ALL WORK DONE.
 12. THE CONTRACTOR SHALL BE RESPONSIBLE FOR THE PROTECTION OF ALL ADJACENT PROPERTIES AND UTILITIES.
 13. THE CONTRACTOR SHALL MAINTAIN ADEQUATE RECORDS OF ALL WORK DONE.
 14. THE CONTRACTOR SHALL BE RESPONSIBLE FOR THE PROTECTION OF ALL ADJACENT PROPERTIES AND UTILITIES.
 15. THE CONTRACTOR SHALL MAINTAIN ADEQUATE RECORDS OF ALL WORK DONE.





ARCHITECTS:
 RUDRABHISHKA PVT. LTD. (P) LTD.
 100/101, 102, 103,

PROJECT
 AS-BUILT GUM
 PROPOSED DRAWING OF
 COMMERCIAL-FLOOR (CB) AT
 SUSHANTI TECH CITY
 LUCKNOW

DOOR WINDOW SCHEDULE

No.	Size	Qty	Area	Value
1	1.20 x 2.10	1	2.52	1000
2	1.50 x 2.10	1	3.15	1200
3	2.10 x 2.10	1	4.41	1600
4	2.10 x 2.40	1	5.04	1800
5	2.10 x 2.70	1	5.67	2000
223	2.10 x 68.10	1	143.01	45600
224	2.10 x 68.40			

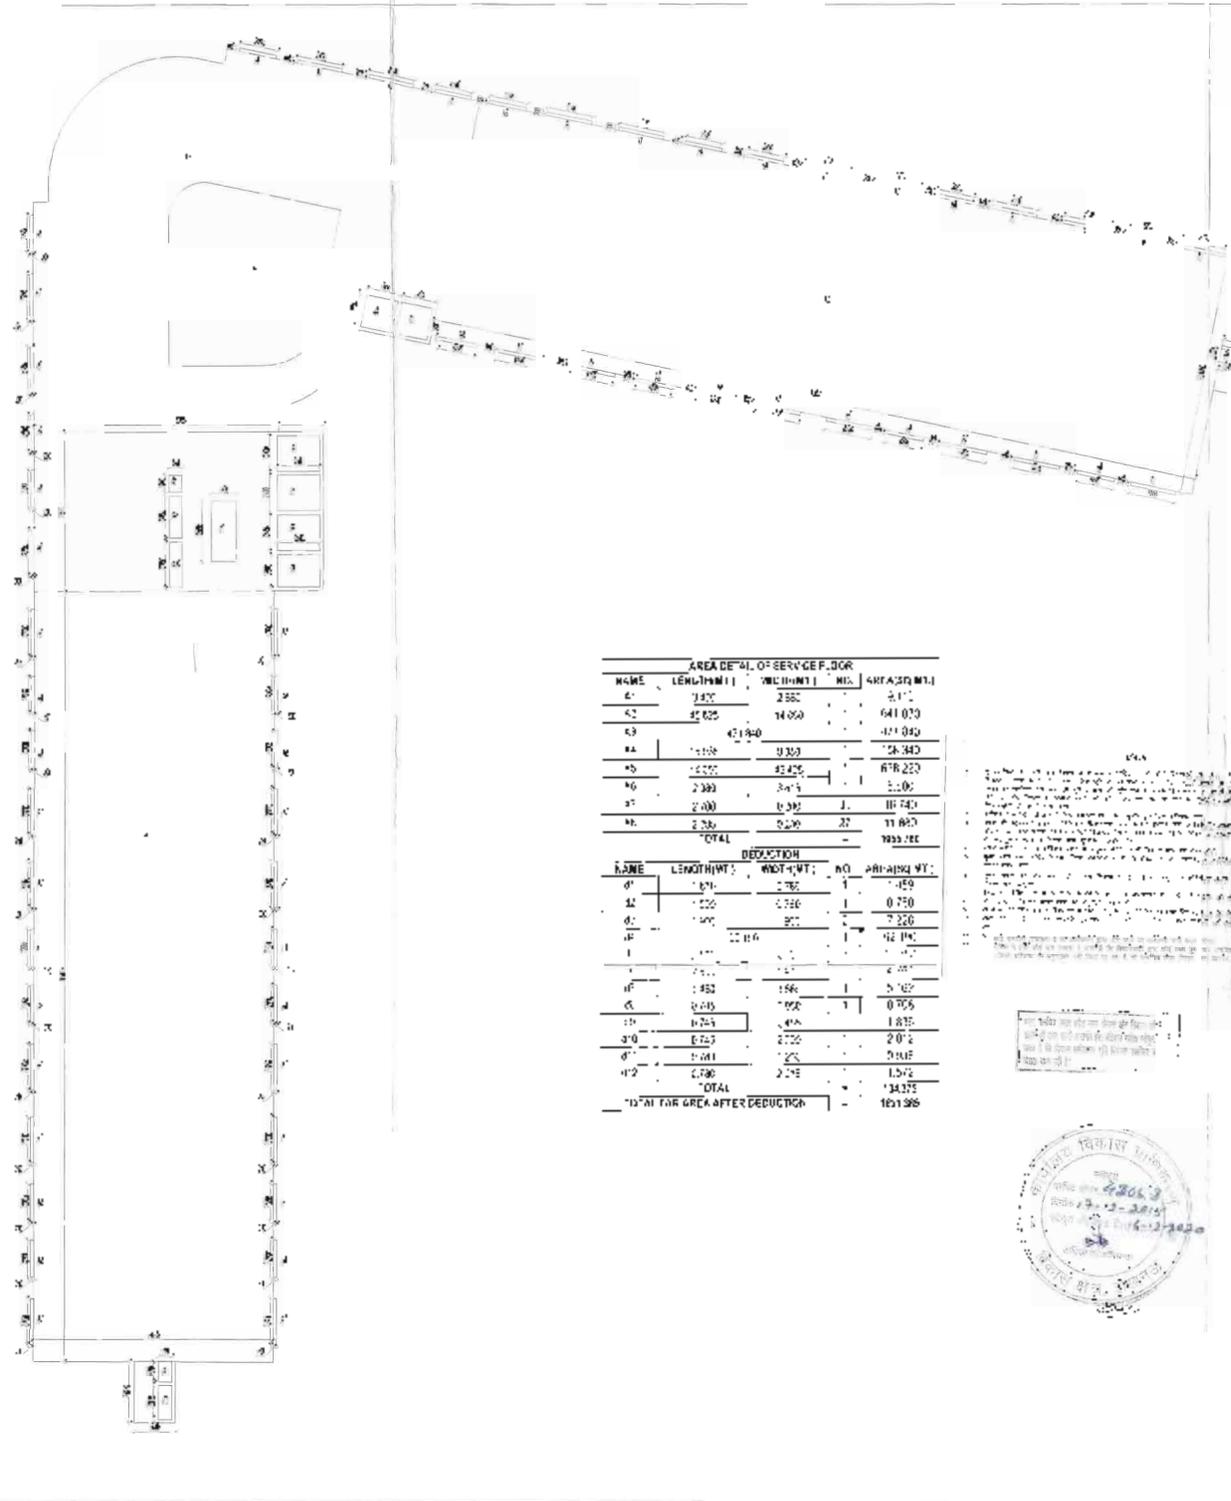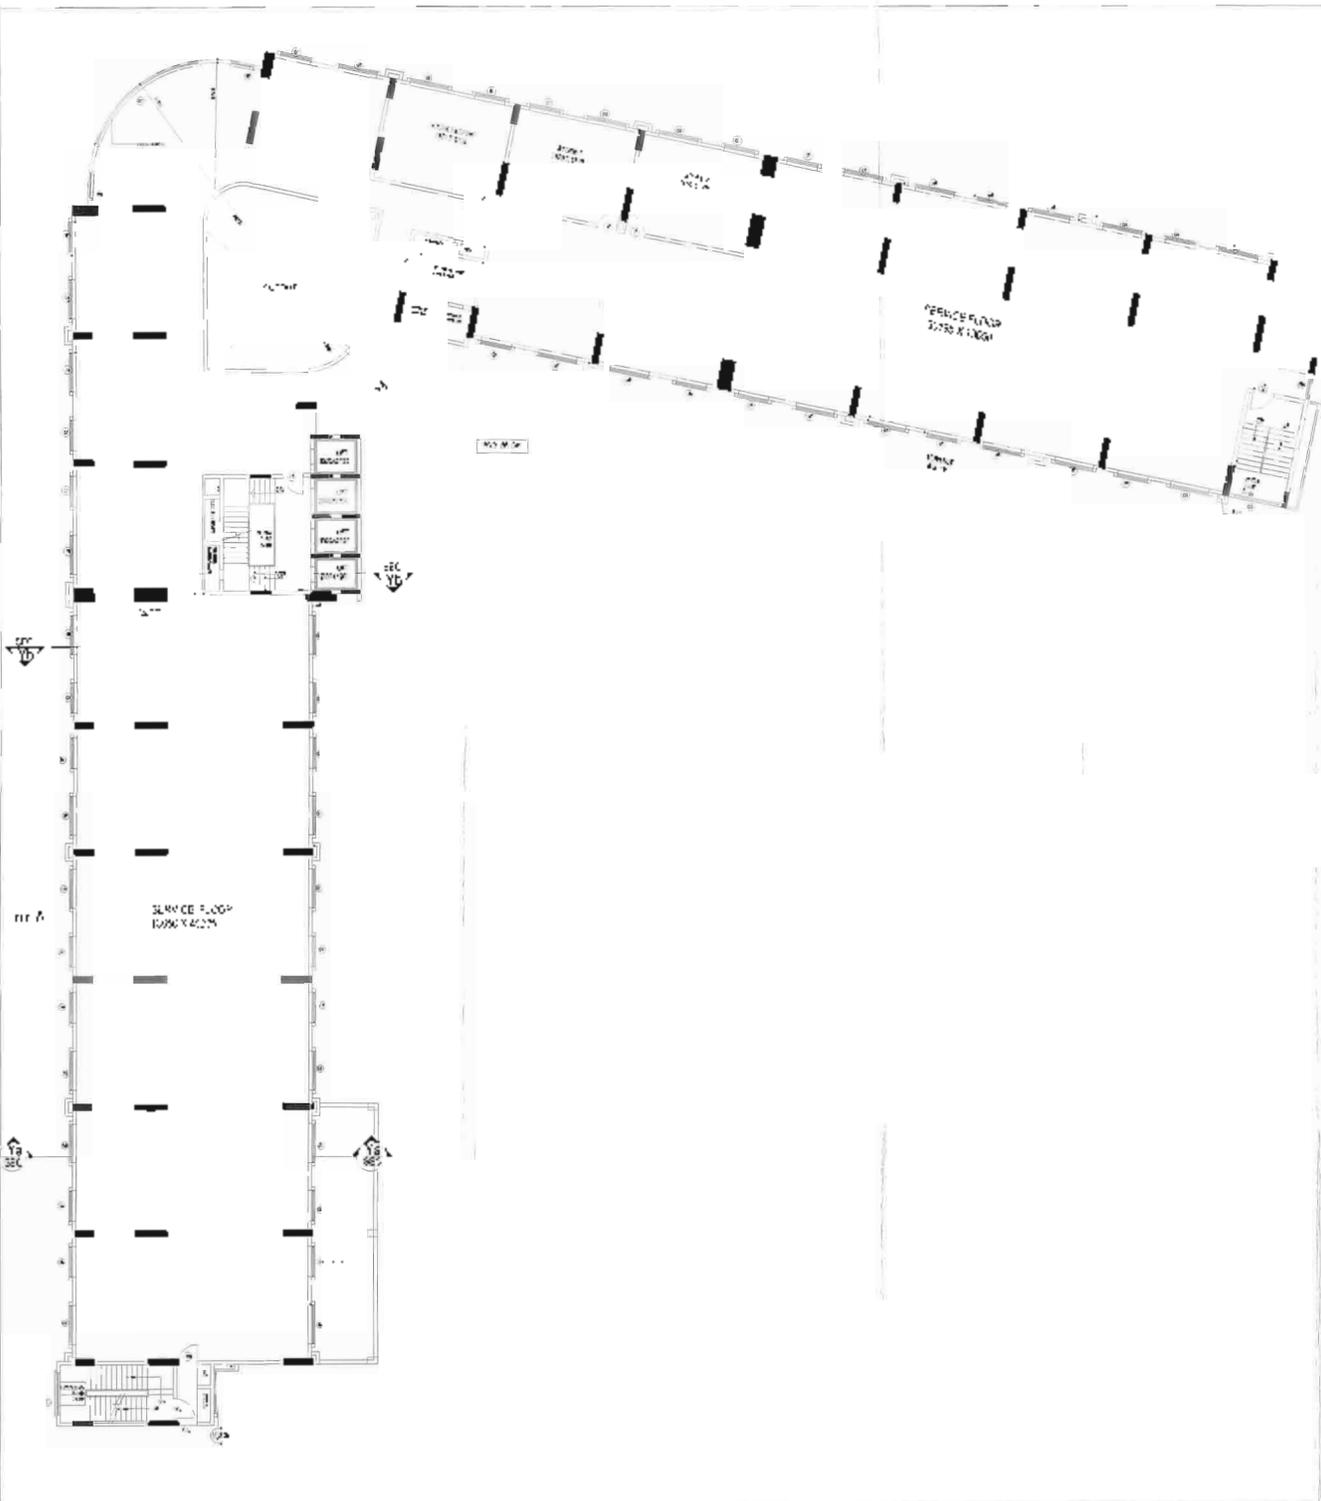

PROJECT
**AS-BUILT CUM
 PROPOSED DRAWING OF
 COMMERCIAL-1 IN CRD AT
 SUSHANT H TECH CITY,
 LUCKNOW**

WINDOWS SCHEDULE

Sl. No.	Window No.	Area (sq. m)	Height (m)	Width (m)	Remarks
1	W-01	1.20	2.10	0.57	2.10 x 0.57
2	W-02	1.20	2.10	0.57	2.10 x 0.57
3	W-03	1.20	2.10	0.57	2.10 x 0.57
100	W-100	1.20	2.10	0.57	2.10 x 0.57

AREA DETAIL OF SERVICE DOOR

NAME	LENGTH (M)	WIDTH (M)	NO.	AREA (SQ. M)
S1	2.10	0.90	1	1.89
S2	2.10	0.90	1	1.89
TOTAL	210	0.90	21	189.00



TOTAL AREA AFTER DEDUCTION = 181.98

NOTES:
 1. All dimensions are in meters unless otherwise specified.
 2. The area of the service door is calculated based on the net dimensions.
 3. The area of the service door is 181.98 sq. m.
 4. The area of the service door is 181.98 sq. m.
 5. The area of the service door is 181.98 sq. m.
 6. The area of the service door is 181.98 sq. m.
 7. The area of the service door is 181.98 sq. m.
 8. The area of the service door is 181.98 sq. m.
 9. The area of the service door is 181.98 sq. m.
 10. The area of the service door is 181.98 sq. m.





PROJECT
**PLACCO IMPERIAL WHITE
 COMMERCIAL LUCKNOW (CBD)**

NO.	DESCRIPTION	UNIT	QUANTITY	REMARKS
1
2
3
4
5
6
7
8
9
10
11
12
13
14

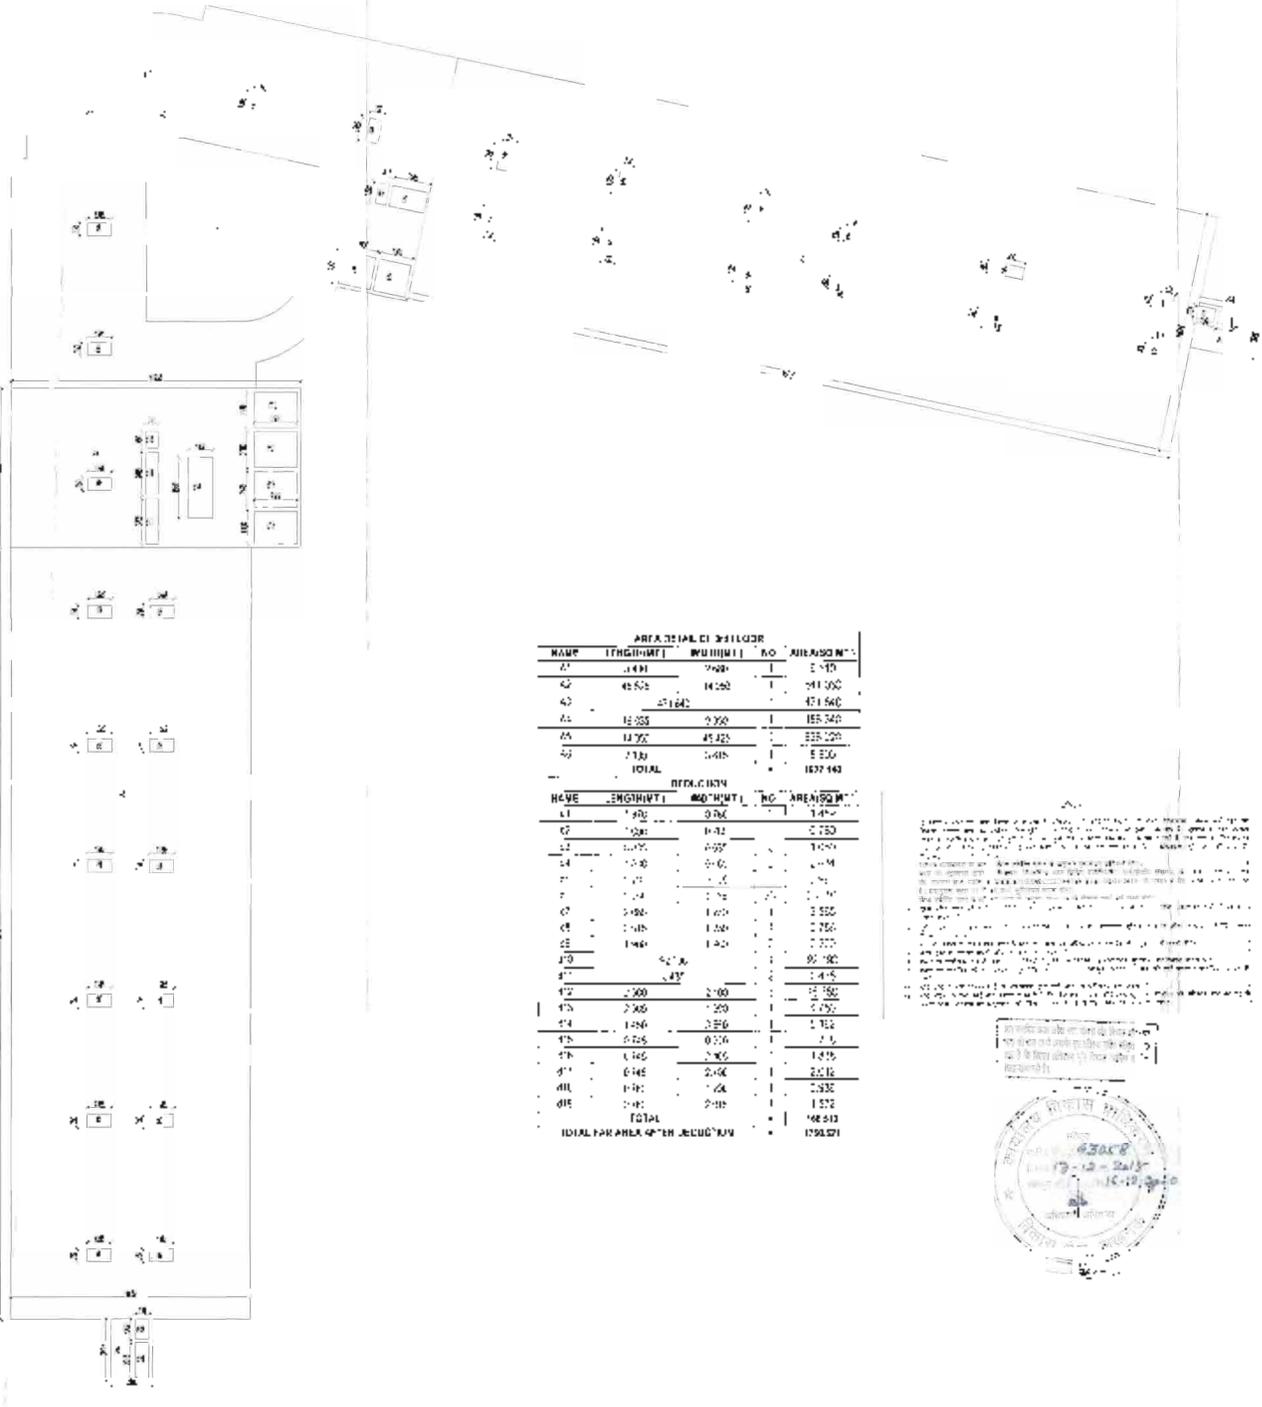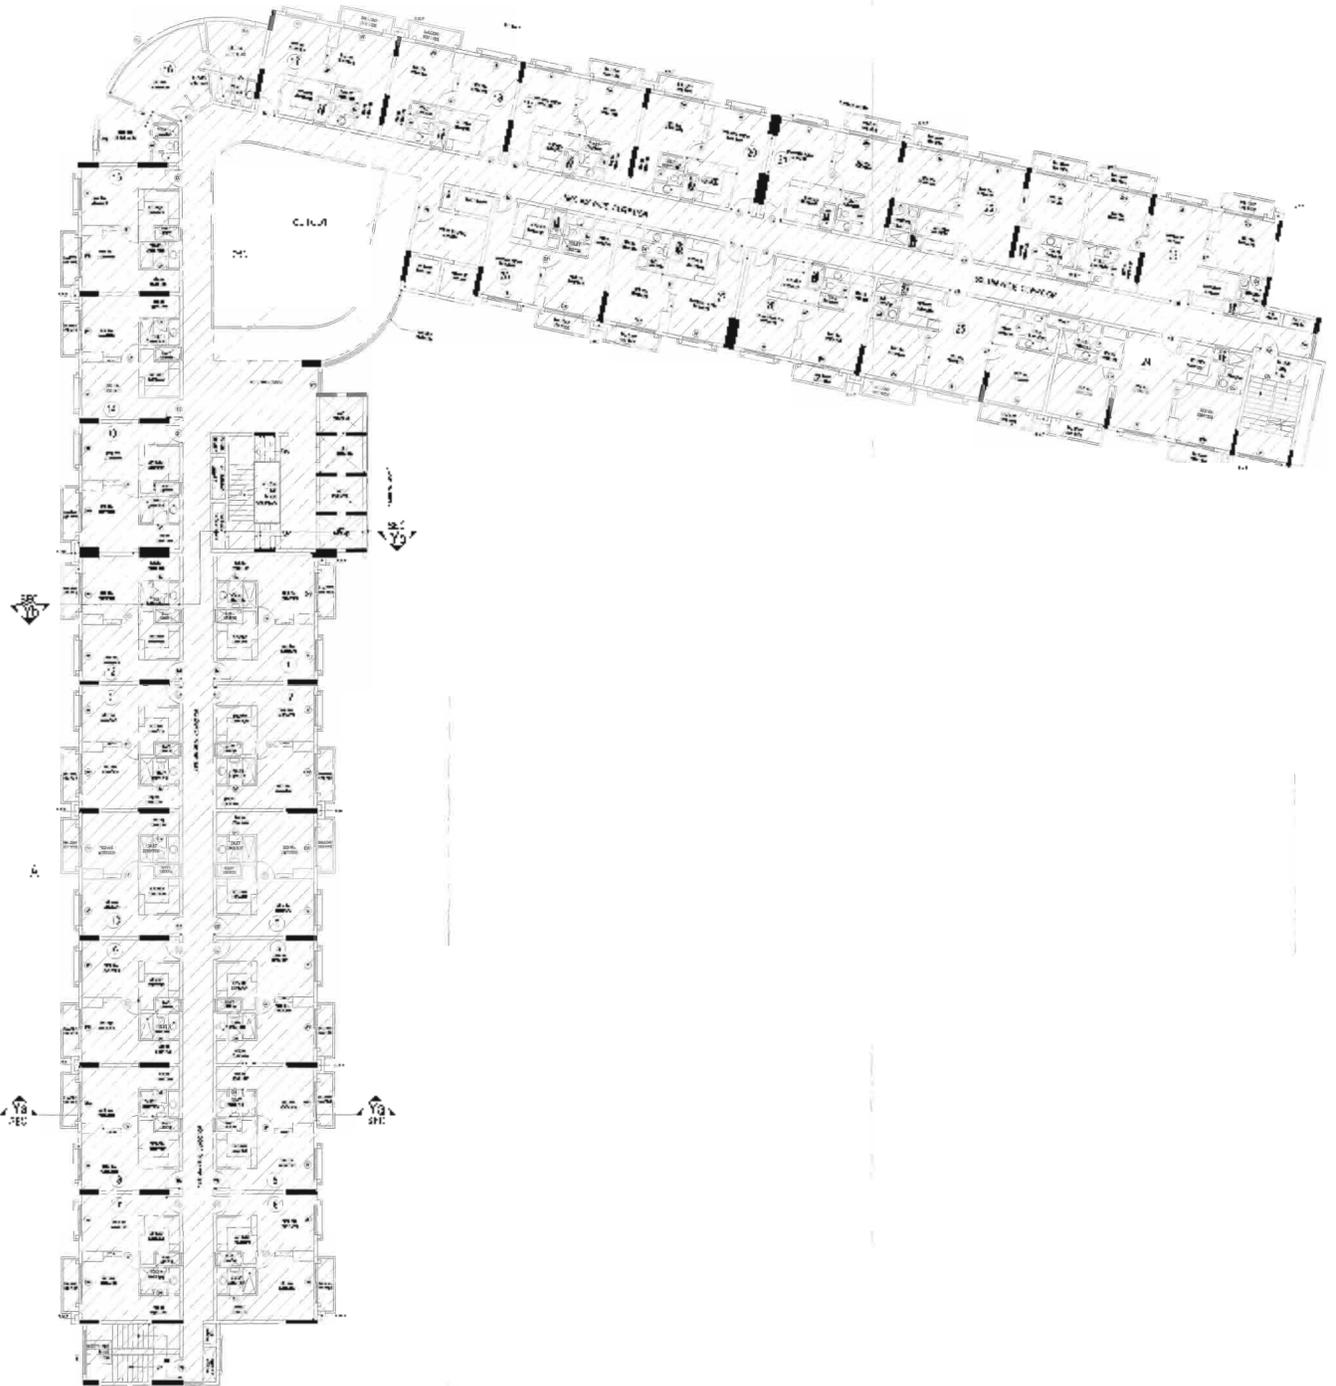

AREA SCHEDULE FLOOR				
NO.	DESCRIPTION	AREA (SQ. M)	UNIT	TOTAL AREA (SQ. M)
1	CEILING	14.00	SQ. M	14.00
2	WALL	45.50	SQ. M	45.50
3	FLOOR	12.00	SQ. M	12.00
4	DOOR	1.00	SQ. M	1.00
5	WINDOW	1.00	SQ. M	1.00
6	STAIR	1.00	SQ. M	1.00
7	TOILET	1.00	SQ. M	1.00
8	WATER	1.00	SQ. M	1.00
9	ELECTRICAL	1.00	SQ. M	1.00
10	MECHANICAL	1.00	SQ. M	1.00
11	PAINT	1.00	SQ. M	1.00
12	GLASS	1.00	SQ. M	1.00
13	IRON	1.00	SQ. M	1.00
14	STEEL	1.00	SQ. M	1.00
15	WOOD	1.00	SQ. M	1.00
16	PLASTER	1.00	SQ. M	1.00
17	CONCRETE	1.00	SQ. M	1.00
18	BRICK	1.00	SQ. M	1.00
19	ROOF	1.00	SQ. M	1.00
20	FOUNDATION	1.00	SQ. M	1.00
21	MECHANICAL	1.00	SQ. M	1.00
22	ELECTRICAL	1.00	SQ. M	1.00
23	PAINT	1.00	SQ. M	1.00
24	GLASS	1.00	SQ. M	1.00
25	IRON	1.00	SQ. M	1.00
26	STEEL	1.00	SQ. M	1.00
27	WOOD	1.00	SQ. M	1.00
28	PLASTER	1.00	SQ. M	1.00
29	CONCRETE	1.00	SQ. M	1.00
30	BRICK	1.00	SQ. M	1.00
31	ROOF	1.00	SQ. M	1.00
32	FOUNDATION	1.00	SQ. M	1.00
33	MECHANICAL	1.00	SQ. M	1.00
34	ELECTRICAL	1.00	SQ. M	1.00
35	PAINT	1.00	SQ. M	1.00
36	GLASS	1.00	SQ. M	1.00
37	IRON	1.00	SQ. M	1.00
38	STEEL	1.00	SQ. M	1.00
39	WOOD	1.00	SQ. M	1.00
40	PLASTER	1.00	SQ. M	1.00
41	CONCRETE	1.00	SQ. M	1.00
42	BRICK	1.00	SQ. M	1.00
43	ROOF	1.00	SQ. M	1.00
44	FOUNDATION	1.00	SQ. M	1.00
45	MECHANICAL	1.00	SQ. M	1.00
46	ELECTRICAL	1.00	SQ. M	1.00
47	PAINT	1.00	SQ. M	1.00
48	GLASS	1.00	SQ. M	1.00
49	IRON	1.00	SQ. M	1.00
50	STEEL	1.00	SQ. M	1.00
51	WOOD	1.00	SQ. M	1.00
52	PLASTER	1.00	SQ. M	1.00
53	CONCRETE	1.00	SQ. M	1.00
54	BRICK	1.00	SQ. M	1.00
55	ROOF	1.00	SQ. M	1.00
56	FOUNDATION	1.00	SQ. M	1.00
57	MECHANICAL	1.00	SQ. M	1.00
58	ELECTRICAL	1.00	SQ. M	1.00
59	PAINT	1.00	SQ. M	1.00
60	GLASS	1.00	SQ. M	1.00
61	IRON	1.00	SQ. M	1.00
62	STEEL	1.00	SQ. M	1.00
63	WOOD	1.00	SQ. M	1.00
64	PLASTER	1.00	SQ. M	1.00
65	CONCRETE	1.00	SQ. M	1.00
66	BRICK	1.00	SQ. M	1.00
67	ROOF	1.00	SQ. M	1.00
68	FOUNDATION	1.00	SQ. M	1.00
69	MECHANICAL	1.00	SQ. M	1.00
70	ELECTRICAL	1.00	SQ. M	1.00
71	PAINT	1.00	SQ. M	1.00
72	GLASS	1.00	SQ. M	1.00
73	IRON	1.00	SQ. M	1.00
74	STEEL	1.00	SQ. M	1.00
75	WOOD	1.00	SQ. M	1.00
76	PLASTER	1.00	SQ. M	1.00
77	CONCRETE	1.00	SQ. M	1.00
78	BRICK	1.00	SQ. M	1.00
79	ROOF	1.00	SQ. M	1.00
80	FOUNDATION	1.00	SQ. M	1.00
81	MECHANICAL	1.00	SQ. M	1.00
82	ELECTRICAL	1.00	SQ. M	1.00
83	PAINT	1.00	SQ. M	1.00
84	GLASS	1.00	SQ. M	1.00
85	IRON	1.00	SQ. M	1.00
86	STEEL	1.00	SQ. M	1.00
87	WOOD	1.00	SQ. M	1.00
88	PLASTER	1.00	SQ. M	1.00
89	CONCRETE	1.00	SQ. M	1.00
90	BRICK	1.00	SQ. M	1.00
91	ROOF	1.00	SQ. M	1.00
92	FOUNDATION	1.00	SQ. M	1.00
93	MECHANICAL	1.00	SQ. M	1.00
94	ELECTRICAL	1.00	SQ. M	1.00
95	PAINT	1.00	SQ. M	1.00
96	GLASS	1.00	SQ. M	1.00
97	IRON	1.00	SQ. M	1.00
98	STEEL	1.00	SQ. M	1.00
99	WOOD	1.00	SQ. M	1.00
100	PLASTER	1.00	SQ. M	1.00
101	CONCRETE	1.00	SQ. M	1.00
102	BRICK	1.00	SQ. M	1.00
103	ROOF	1.00	SQ. M	1.00
104	FOUNDATION	1.00	SQ. M	1.00
105	MECHANICAL	1.00	SQ. M	1.00
106	ELECTRICAL	1.00	SQ. M	1.00
107	PAINT	1.00	SQ. M	1.00
108	GLASS	1.00	SQ. M	1.00
109	IRON	1.00	SQ. M	1.00
110	STEEL	1.00	SQ. M	1.00
111	WOOD	1.00	SQ. M	1.00
112	PLASTER	1.00	SQ. M	1.00
113	CONCRETE	1.00	SQ. M	1.00
114	BRICK	1.00	SQ. M	1.00
115	ROOF	1.00	SQ. M	1.00
116	FOUNDATION	1.00	SQ. M	1.00
117	MECHANICAL	1.00	SQ. M	1.00
118	ELECTRICAL	1.00	SQ. M	1.00
119	PAINT	1.00	SQ. M	1.00
120	GLASS	1.00	SQ. M	1.00
121	IRON	1.00	SQ. M	1.00
122	STEEL	1.00	SQ. M	1.00
123	WOOD	1.00	SQ. M	1.00
124	PLASTER	1.00	SQ. M	1.00
125	CONCRETE	1.00	SQ. M	1.00
126	BRICK	1.00	SQ. M	1.00
127	ROOF	1.00	SQ. M	1.00
128	FOUNDATION	1.00	SQ. M	1.00
129	MECHANICAL	1.00	SQ. M	1.00
130	ELECTRICAL	1.00	SQ. M	1.00
131	PAINT	1.00	SQ. M	1.00
132	GLASS	1.00	SQ. M	1.00
133	IRON	1.00	SQ. M	1.00
134	STEEL	1.00	SQ. M	1.00
135	WOOD	1.00	SQ. M	1.00
136	PLASTER	1.00	SQ. M	1.00
137	CONCRETE	1.00	SQ. M	1.00
138	BRICK	1.00	SQ. M	1.00
139	ROOF	1.00	SQ. M	1.00
140	FOUNDATION	1.00	SQ. M	1.00
141	MECHANICAL	1.00	SQ. M	1.00
142	ELECTRICAL	1.00	SQ. M	1.00
143	PAINT	1.00	SQ. M	1.00
144	GLASS	1.00	SQ. M	1.00
145	IRON	1.00	SQ. M	1.00
146	STEEL	1.00	SQ. M	1.00
147	WOOD	1.00	SQ. M	1.00
148	PLASTER	1.00	SQ. M	1.00
149	CONCRETE	1.00	SQ. M	1.00
150	BRICK	1.00	SQ. M	1.00
151	ROOF	1.00	SQ. M	1.00
152	FOUNDATION	1.00	SQ. M	1.00
153	MECHANICAL	1.00	SQ. M	1.00
154	ELECTRICAL	1.00	SQ. M	1.00
155	PAINT	1.00	SQ. M	1.00
156	GLASS	1.00	SQ. M	1.00
157	IRON	1.00	SQ. M	1.00
158	STEEL	1.00	SQ. M	1.00
159	WOOD	1.00	SQ. M	1.00
160	PLASTER	1.00	SQ. M	1.00
161	CONCRETE	1.00	SQ. M	1.00
162	BRICK	1.00	SQ. M	1.00
163	ROOF	1.00	SQ. M	1.00
164	FOUNDATION	1.00	SQ. M	1.00
165	MECHANICAL	1.00	SQ. M	1.00
166	ELECTRICAL	1.00	SQ. M	1.00
167	PAINT	1.00	SQ. M	1.00
168	GLASS	1.00	SQ. M	1.00
169	IRON	1.00	SQ. M	1.00
170	STEEL	1.00	SQ. M	1.00
171	WOOD	1.00	SQ. M	1.00
172	PLASTER	1.00	SQ. M	1.00
173	CONCRETE	1.00	SQ. M	1.00
174	BRICK	1.00	SQ. M	1.00
175	ROOF	1.00	SQ. M	1.00
176	FOUNDATION	1.00	SQ. M	1.00
177	MECHANICAL	1.00	SQ. M	1.00
178	ELECTRICAL	1.00	SQ. M	1.00
179	PAINT	1.00	SQ. M	1.00
180	GLASS	1.00	SQ. M	1.00
181	IRON	1.00	SQ. M	1.00
182	STEEL	1.00	SQ. M	1.00
183	WOOD	1.00	SQ. M	1.00
184	PLASTER	1.00	SQ. M	1.00
185	CONCRETE	1.00	SQ. M	1.00
186	BRICK	1.00	SQ. M	1.00
187	ROOF	1.00	SQ. M	1.00
188	FOUNDATION	1.00	SQ. M	1.00
189	MECHANICAL	1.00	SQ. M	1.00
190	ELECTRICAL	1.00	SQ. M	1.00
191	PAINT	1.00	SQ. M	1.00
192	GLASS	1.00	SQ. M	1.00
193	IRON	1.00	SQ. M	1.00
194	STEEL	1.00	SQ. M	1.00
195	WOOD	1.00	SQ. M	1.00
196	PLASTER	1.00	SQ. M	1.00
197	CONCRETE	1.00	SQ. M	1.00
198	BRICK	1.00	SQ. M	1.00
199	ROOF	1.00	SQ. M	1.00
200	FOUNDATION	1.00	SQ. M	1.00
201	MECHANICAL	1.00	SQ. M	1.00
202	ELECTRICAL	1.00	SQ. M	1.00
203	PAINT	1.00	SQ. M	1.00
204	GLASS	1.00	SQ. M	1.00
205	IRON	1.00	SQ. M	1.00
206	STEEL	1.00	SQ. M	1.00
207	WOOD	1.00	SQ. M	1.00
208	PLASTER	1.00	SQ. M	1.00
209	CONCRETE	1.00	SQ. M	1.00
210	BRICK	1.00	SQ. M	1.00
211	ROOF	1.00	SQ. M	1.00
212	FOUNDATION	1.00	SQ. M	1.00
213	MECHANICAL	1.00	SQ. M	1.00
214	ELECTRICAL	1.00	SQ. M	1.00
215	PAINT	1.00	SQ. M	1.00
216	GLASS	1.00	SQ. M	1.00
217	IRON	1.00	SQ. M	1.00
218	STEEL	1.00	SQ. M	1.00
219	WOOD	1.00	SQ. M	1.00
220	PLASTER	1.00	SQ. M	1.00
221	CONCRETE	1.00	SQ. M	1.00
222	BRICK	1.00	SQ. M	1.00
223	ROOF	1.00	SQ. M	1.00
224	FOUNDATION	1.00	SQ. M	1.00
225	MECHANICAL	1.00	SQ. M	1.00
226	ELECTRICAL	1.00	SQ. M	1.00
227	PAINT	1.00	SQ. M	1.00
228	GLASS	1.00	SQ. M	1.00
229	IRON	1.00	SQ. M	1.00
230	STEEL	1.00	SQ. M	1.00
231	WOOD	1.		

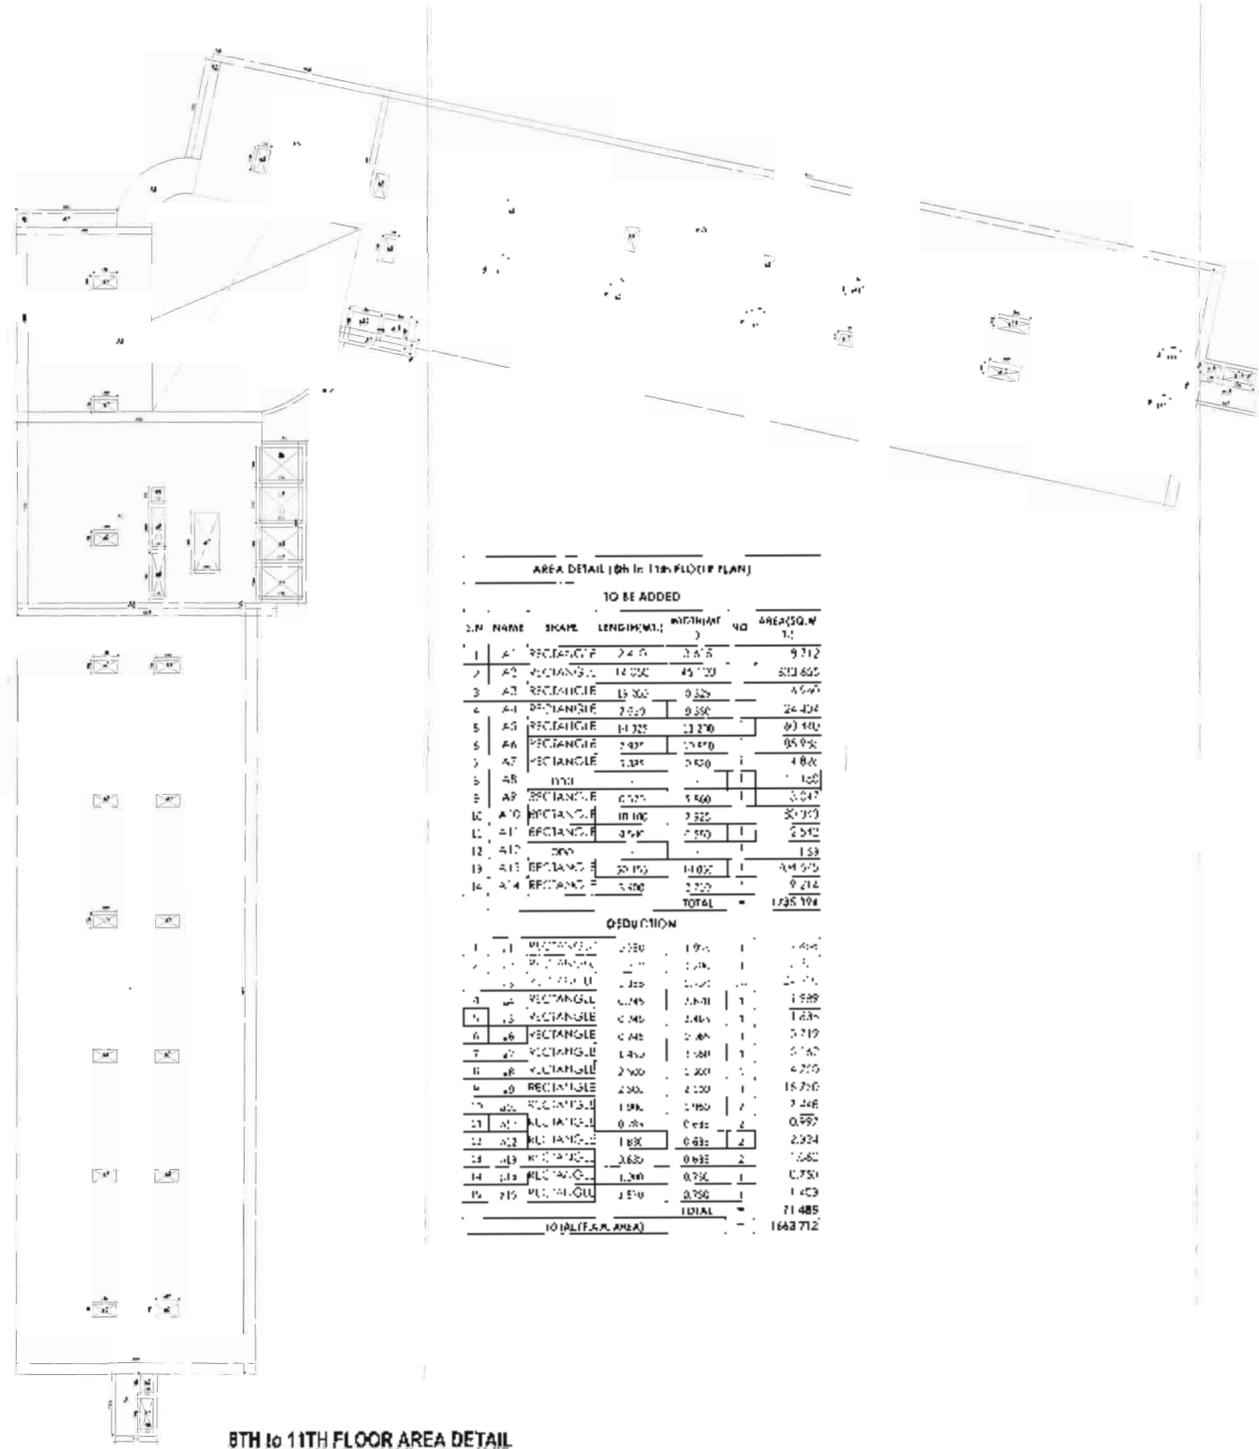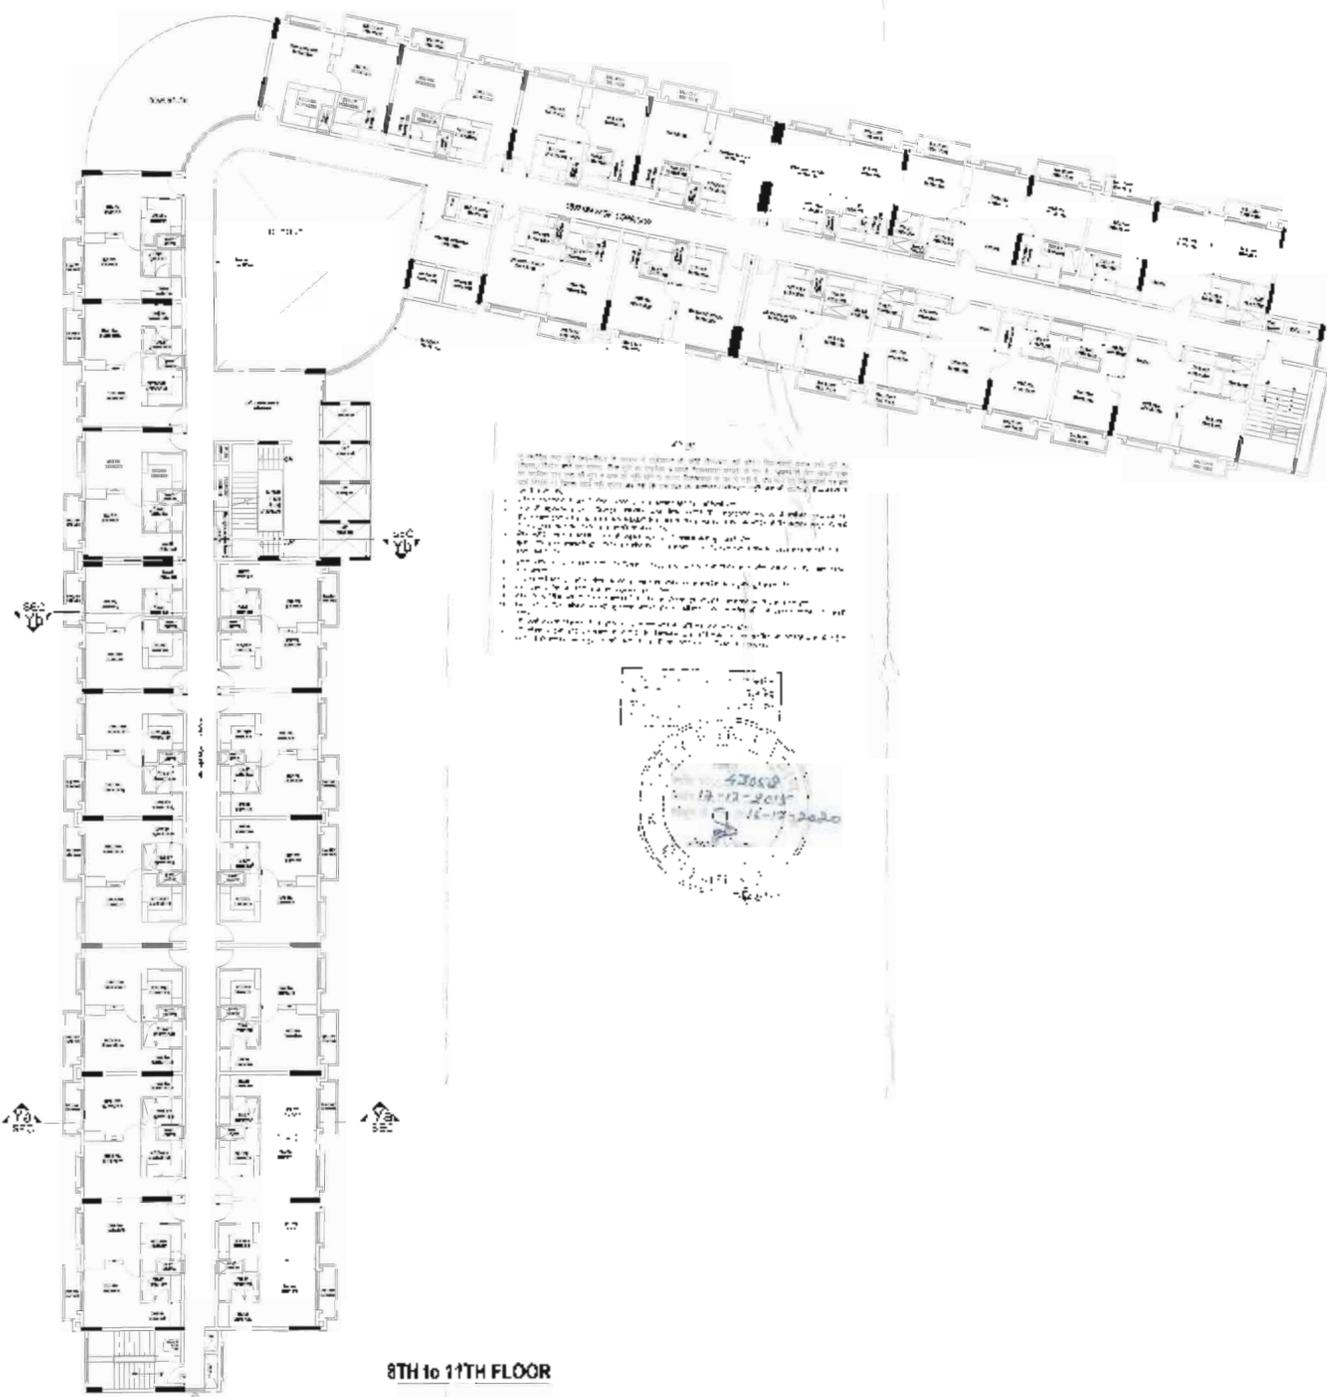

1. This drawing is a part of the contract documents for the project and shall be read in conjunction with the other drawings and specifications. It is the responsibility of the contractor to verify the accuracy of the information shown on this drawing. 2. The contractor shall be responsible for obtaining all necessary permits and approvals for the work shown on this drawing. 3. The contractor shall be responsible for coordinating the work shown on this drawing with the other trades and subcontractors. 4. The contractor shall be responsible for maintaining the safety of the work area and the surrounding property. 5. The contractor shall be responsible for protecting the existing structure and finishes. 6. The contractor shall be responsible for the removal and disposal of any debris or materials generated during the work. 7. The contractor shall be responsible for the final cleanup and restoration of the work area. 8. The contractor shall be responsible for the final inspection and approval of the work. 9. The contractor shall be responsible for the final payment of the project. 10. The contractor shall be responsible for the final handover of the project to the client.



AREA DETAIL (8th to 11th FLOOR PLAN)

TO BE ADDED						
S.N	NAME	SHAPE	LENGTH (M)	BREADTH (M)	NO	AREA (SQ.M)
1	A1	RECTANGLE	2.45	3.65	1	8.942
2	A2	RECTANGLE	12.00	45.700	1	548.400
3	A3	RECTANGLE	13.300	0.320	1	4.256
4	A4	RECTANGLE	2.100	0.250	1	0.525
5	A5	RECTANGLE	14.325	13.200	1	189.100
6	A6	RECTANGLE	7.800	10.800	1	84.240
7	A7	RECTANGLE	1.300	0.400	1	0.520
8	A8	DOOR	-	-	1	1.00
9	A9	RECTANGLE	0.500	1.500	1	0.750
10	A10	RECTANGLE	10.000	3.320	1	33.200
11	A11	RECTANGLE	3.500	0.350	1	1.225
12	A12	DOOR	-	-	1	1.50
13	A13	RECTANGLE	20.000	14.000	1	280.000
14	A14	RECTANGLE	1.400	2.200	1	3.080
TOTAL						1735.194

DEDUCTION						
S.N	NAME	SHAPE	LENGTH (M)	BREADTH (M)	NO	AREA (SQ.M)
1	B1	RECTANGLE	2.000	1.000	1	2.000
2	B2	RECTANGLE	1.000	1.000	1	1.000
3	B3	RECTANGLE	1.000	1.000	1	1.000
4	B4	RECTANGLE	0.700	0.700	1	0.490
5	B5	RECTANGLE	0.700	0.700	1	0.490
6	B6	RECTANGLE	0.700	0.700	1	0.490
7	B7	RECTANGLE	1.400	1.400	1	1.960
8	B8	RECTANGLE	2.000	1.000	1	2.000
9	B9	RECTANGLE	2.000	1.000	1	2.000
10	B10	RECTANGLE	1.000	1.000	1	1.000
11	B11	RECTANGLE	0.800	0.800	1	0.640
12	B12	RECTANGLE	1.000	0.800	1	0.800
13	B13	RECTANGLE	0.800	0.800	1	0.640
14	B14	RECTANGLE	1.000	0.800	1	0.800
15	B15	RECTANGLE	1.000	0.800	1	0.800
TOTAL						21.480

TO BE ADDED AREA	
1735.194	1643.712

PROJECT
AS-BUILT/CUM PROPOSED DRAWING OF COMMERCIAL-1 IN CBD AT SUSHANT HI-TECH CITY, LUCKNOW

LOCAL VENDORS LIST

Sl. No.	Name	Address	Phone No.	Remarks
1	M/S. ABC	123 Main St.	1234567890	
2	M/S. DEF	456 Park St.	9876543210	
3	M/S. GHI	789 Hill St.	5678901234	
4	M/S. JKL	101 Valley St.	2345678901	
5	M/S. MNO	202 Ridge St.	8901234567	
6	M/S. PQR	303 Summit St.	4567890123	
7	M/S. STU	404 Meadow St.	1234567890	
8	M/S. VWX	505 Forest St.	9876543210	
9	M/S. YZA	606 Garden St.	5678901234	
10	M/S. BCD	707 Lake St.	2345678901	
11	M/S. EFG	808 River St.	8901234567	
12	M/S. HIJ	909 Ocean St.	4567890123	
13	M/S. KLM	1010 Sky St.	1234567890	
14	M/S. NOP	1111 Star St.	9876543210	
15	M/S. QRS	1212 Moon St.	5678901234	
16	M/S. TUV	1313 Sun St.	2345678901	
17	M/S. WXY	1414 Earth St.	8901234567	
18	M/S. ZAB	1515 Wind St.	4567890123	
19	M/S. CDE	1616 Fire St.	1234567890	
20	M/S. FGH	1717 Water St.	9876543210	
21	M/S. IJK	1818 Air St.	5678901234	
22	M/S. LMN	1919 Space St.	2345678901	
23	M/S. OPQ	2020 Time St.	8901234567	
24	M/S. RST	2121 Energy St.	4567890123	
25	M/S. UVW	2222 Nature St.	1234567890	
26	M/S. XYZ	2323 Health St.	9876543210	
27	M/S. ABC	2424 Wealth St.	5678901234	
28	M/S. DEF	2525 Power St.	2345678901	
29	M/S. GHI	2626 Knowledge St.	8901234567	
30	M/S. JKL	2727 Wisdom St.	4567890123	
31	M/S. MNO	2828 Truth St.	1234567890	
32	M/S. PQR	2929 Justice St.	9876543210	
33	M/S. STU	3030 Liberty St.	5678901234	
34	M/S. VWX	3131 Equality St.	2345678901	
35	M/S. YZA	3232 Freedom St.	8901234567	
36	M/S. BCD	3333 Peace St.	4567890123	
37	M/S. EFG	3434 Prosperity St.	1234567890	
38	M/S. HIJ	3535 Happiness St.	9876543210	
39	M/S. KLM	3636 Wellbeing St.	5678901234	
40	M/S. NOP	3737 Success St.	2345678901	
41	M/S. QRS	3838 Fulfillment St.	8901234567	
42	M/S. TUV	3939 Abundance St.	4567890123	
43	M/S. WXY	4040 Prosperity St.	1234567890	
44	M/S. ZAB	4141 Wealth St.	9876543210	
45	M/S. ABC	4242 Power St.	5678901234	
46	M/S. DEF	4343 Knowledge St.	2345678901	
47	M/S. GHI	4444 Wisdom St.	8901234567	
48	M/S. JKL	4545 Truth St.	4567890123	
49	M/S. MNO	4646 Justice St.	1234567890	
50	M/S. PQR	4747 Liberty St.	9876543210	
51	M/S. STU	4848 Equality St.	5678901234	
52	M/S. VWX	4949 Freedom St.	2345678901	
53	M/S. YZA	5050 Peace St.	8901234567	
54	M/S. BCD	5151 Prosperity St.	4567890123	
55	M/S. EFG	5252 Happiness St.	1234567890	
56	M/S. HIJ	5353 Wellbeing St.	9876543210	
57	M/S. KLM	5454 Success St.	5678901234	
58	M/S. NOP	5555 Fulfillment St.	2345678901	
59	M/S. QRS	5656 Abundance St.	8901234567	
60	M/S. TUV	5757 Prosperity St.	4567890123	
61	M/S. WXY	5858 Wealth St.	1234567890	
62	M/S. ZAB	5959 Power St.	9876543210	
63	M/S. ABC	6060 Knowledge St.	5678901234	
64	M/S. DEF	6161 Wisdom St.	2345678901	
65	M/S. GHI	6262 Truth St.	8901234567	
66	M/S. JKL	6363 Justice St.	4567890123	
67	M/S. MNO	6464 Liberty St.	1234567890	
68	M/S. PQR	6565 Equality St.	9876543210	
69	M/S. STU	6666 Freedom St.	5678901234	
70	M/S. VWX	6767 Peace St.	2345678901	
71	M/S. YZA	6868 Prosperity St.	8901234567	
72	M/S. BCD	6969 Happiness St.	4567890123	
73	M/S. EFG	7070 Wellbeing St.	1234567890	
74	M/S. HIJ	7171 Success St.	9876543210	
75	M/S. KLM	7272 Fulfillment St.	5678901234	
76	M/S. NOP	7373 Abundance St.	2345678901	
77	M/S. QRS	7474 Prosperity St.	8901234567	
78	M/S. TUV	7575 Wealth St.	4567890123	
79	M/S. WXY	7676 Power St.	1234567890	
80	M/S. ZAB	7777 Knowledge St.	9876543210	
81	M/S. ABC	7878 Wisdom St.	5678901234	
82	M/S. DEF	7979 Truth St.	2345678901	
83	M/S. GHI	8080 Justice St.	8901234567	
84	M/S. JKL	8181 Liberty St.	4567890123	
85	M/S. MNO	8282 Equality St.	1234567890	
86	M/S. PQR	8383 Freedom St.	9876543210	
87	M/S. STU	8484 Peace St.	5678901234	
88	M/S. VWX	8585 Prosperity St.	2345678901	
89	M/S. YZA	8686 Happiness St.	8901234567	
90	M/S. BCD	8787 Wellbeing St.	4567890123	
91	M/S. EFG	8888 Success St.	1234567890	
92	M/S. HIJ	8989 Fulfillment St.	9876543210	
93	M/S. KLM	9090 Abundance St.	5678901234	
94	M/S. NOP	9191 Prosperity St.	2345678901	
95	M/S. QRS	9292 Wealth St.	8901234567	
96	M/S. TUV	9393 Power St.	4567890123	
97	M/S. WXY	9494 Knowledge St.	1234567890	
98	M/S. ZAB	9595 Wisdom St.	9876543210	
99	M/S. ABC	9696 Truth St.	5678901234	
100	M/S. DEF	9797 Justice St.	2345678901	



ARCHITECTS -
PLACID IMPERIAL WHITE
 COMMERCIAL LUCKNOW (CBD)




PROJECT
PLACID IMPERIAL WHITE
 COMMERCIAL LUCKNOW (CBD)

Sl. No.	Name	Address	Phone No.	Remarks
1	M/S. ABC	123 Main St.	1234567890	
2	M/S. DEF	456 Park St.	9876543210	
3	M/S. GHI	789 Hill St.	5678901234	
4	M/S. JKL	101 Valley St.	2345678901	
5	M/S. MNO	202 Ridge St.	8901234567	
6	M/S. PQR	303 Summit St.	4567890123	
7	M/S. STU	404 Meadow St.	1234567890	
8	M/S. VWX	505 Forest St.	9876543210	
9	M/S. YZA	606 Garden St.	5678901234	
10	M/S. BCD	707 Lake St.	2345678901	
11	M/S. EFG	808 River St.	8901234567	
12	M/S. HIJ	909 Ocean St.	4567890123	
13	M/S. KLM	1010 Sky St.	1234567890	
14	M/S. NOP	1111 Star St.	9876543210	
15	M/S. QRS	1212 Moon St.	5678901234	
16	M/S. TUV	1313 Sun St.	2345678901	
17	M/S. WXY	1414 Earth St.	8901234567	
18	M/S. ZAB	1515 Wind St.	4567890123	
19	M/S. ABC	1616 Fire St.	1234567890	
20	M/S. DEF	1717 Water St.	9876543210	
21	M/S. GHI	1818 Air St.	5678901234	
22	M/S. JKL	1919 Space St.	2345678901	
23	M/S. MNO	2020 Time St.	8901234567	
24	M/S. PQR	2121 Energy St.	4567890123	
25	M/S. STU	2222 Nature St.	1234567890	
26	M/S. VWX	2323 Health St.	9876543210	
27	M/S. YZA	2424 Wealth St.	5678901234	
28	M/S. BCD	2525 Power St.	2345678901	
29	M/S. EFG	2626 Knowledge St.	8901234567	
30	M/S. HIJ	2727 Wisdom St.	4567890123	
31	M/S. KLM	2828 Truth St.	1234567890	
32	M/S. NOP	2929 Justice St.	9876543210	
33	M/S. QRS	3030 Liberty St.	5678901234	
34	M/S. TUV	3131 Equality St.	2345678901	
35	M/S. WXY	3232 Freedom St.	8901234567	
36	M/S. ZAB	3333 Peace St.	4567890123	
37	M/S. ABC	3434 Prosperity St.	1234567890	
38	M/S. DEF	3535 Happiness St.	9876543210	
39	M/S. GHI	3636 Wellbeing St.	5678901234	
40	M/S. JKL	3737 Success St.	2345678901	
41	M/S. MNO	3838 Fulfillment St.	8901234567	
42	M/S. PQR	3939 Abundance St.	4567890123	
43	M/S. STU	4040 Prosperity St.	1234567890	
44	M/S. VWX	4141 Wealth St.	9876543210	
45	M/S. YZA	4242 Power St.	5678901234	
46	M/S. BCD	4343 Knowledge St.	2345678901	
47	M/S. EFG	4444 Wisdom St.	8901234567	
48	M/S. HIJ	4545 Truth St.	4567890123	
49	M/S. KLM	4646 Justice St.	1234567890	
50	M/S. NOP	4747 Liberty St.	9876543210	
51	M/S. QRS	4848 Equality St.	5678901234	
52	M/S. TUV	4949 Freedom St.	2345678901	
53	M/S. WXY	5050 Peace St.	8901234567	
54	M/S. ZAB	5151 Prosperity St.	4567890123	
55	M/S. ABC	5252 Happiness St.	1234567890	
56	M/S. DEF	5353 Wellbeing St.	9876543210	
57	M/S. GHI	5454 Success St.	5678901234	
58	M/S. JKL	5555 Fulfillment St.	2345678901	
59	M/S. MNO	5656 Abundance St.	8901234567	
60	M/S. PQR	5757 Prosperity St.	4567890123	
61	M/S. STU	5858 Wealth St.	1234567890	
62	M/S. VWX	5959 Power St.	9876543210	
63	M/S. YZA	6060 Knowledge St.	5678901234	
64	M/S. BCD	6161 Wisdom St.	2345678901	
65	M/S. EFG	6262 Truth St.	8901234567	
66	M/S. HIJ	6363 Justice St.	4567890123	
67	M/S. KLM	6464 Liberty St.	1234567890	
68	M/S. NOP	6565 Equality St.	9876543210	
69	M/S. QRS	6666 Freedom St.	5678901234	
70	M/S. TUV	6767 Peace St.	2345678901	
71	M/S. WXY	6868 Prosperity St.	8901234567	
72	M/S. ZAB	6969 Happiness St.	4567890123	
73	M/S. ABC	7070 Wellbeing St.	1234567890	
74	M/S. DEF	7171 Success St.	9876543210	
75	M/S. GHI	7272 Fulfillment St.	5678901234	
76	M/S. JKL	7373 Abundance St.	2345678901	
77	M/S. MNO	7474 Prosperity St.	8901234567	
78	M/S. PQR	7575 Wealth St.	4567890123	
79	M/S. STU	7676 Power St.	1234567890	
80	M/S. VWX	7777 Knowledge St.	9876543210	
81	M/S			



8TH to 11TH FLOOR

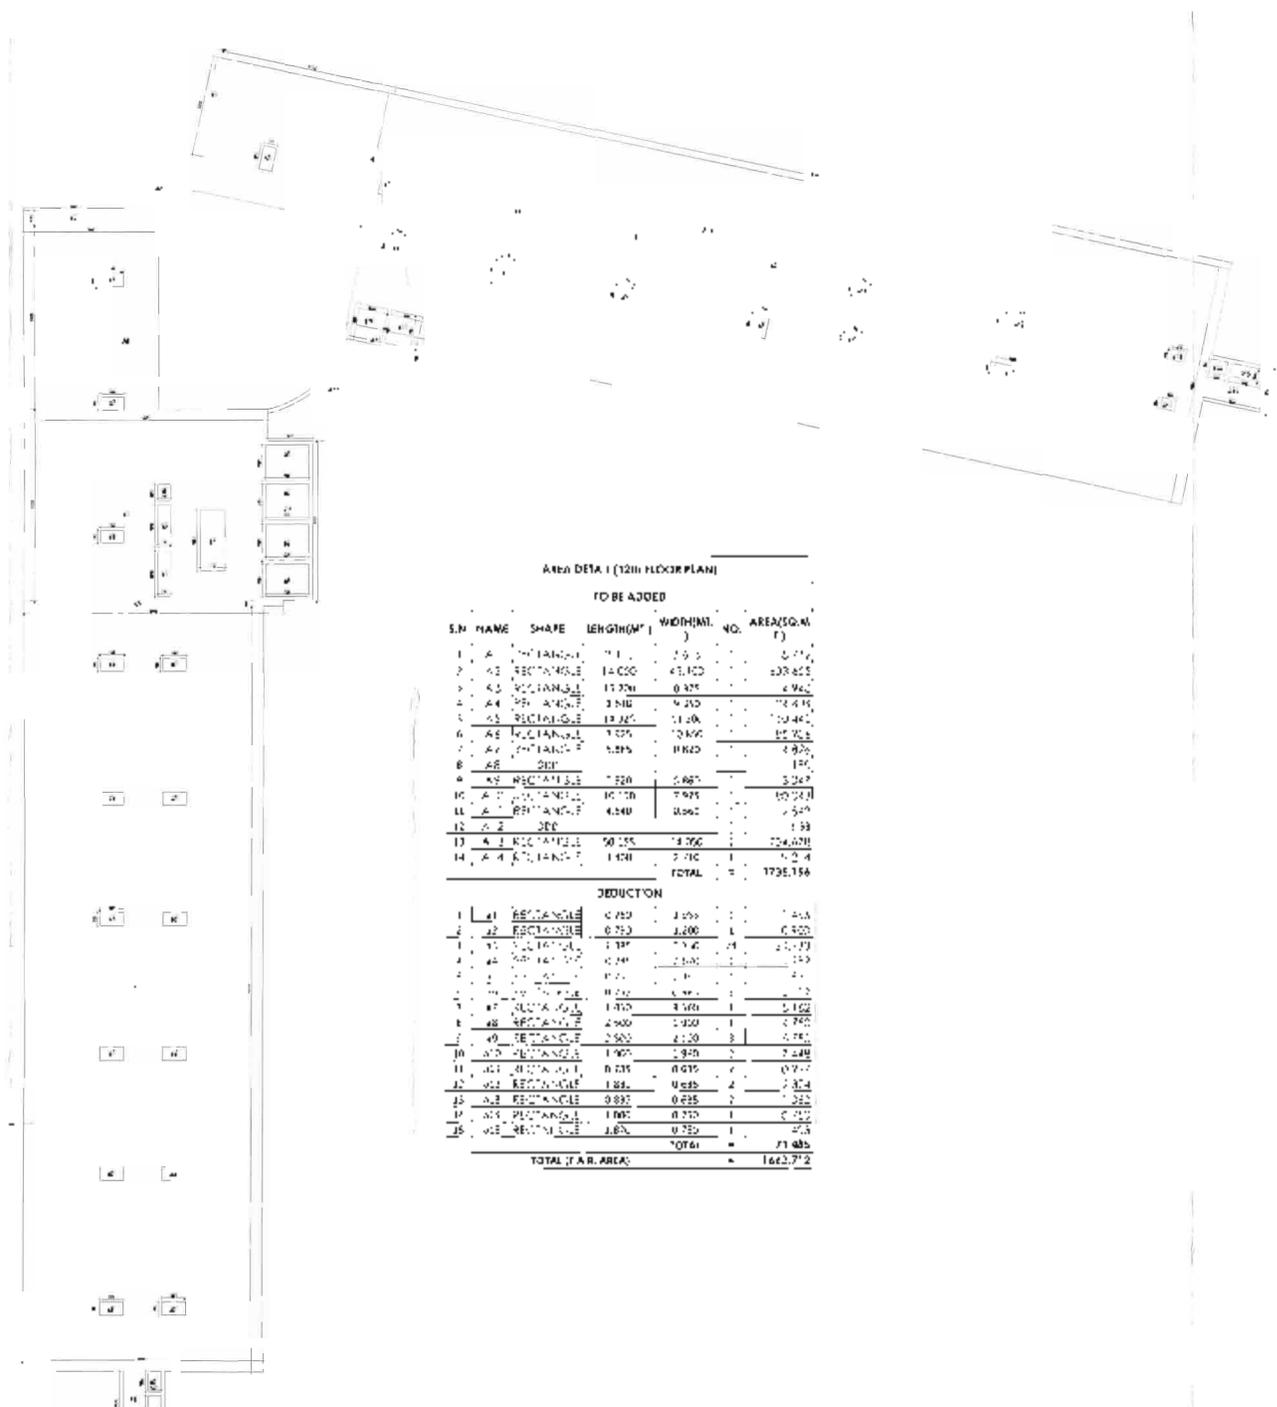

12TH FLOOR AREA DETAIL

AREA DETAIL (12TH FLOOR PLAN)

TO BE ADDED

S.N	NAME	SHAPE	LENGTH(M)	WIDTH(M)	NO.	AREA(SQ.M)
1	A	RECTANGLE	7.1	1.0	1	7.10
2	A2	RECTANGLE	14.00	43.120	1	603.68
3	A3	RECTANGLE	17.20	0.325	1	5.60
4	A4	RECTANGLE	3.30	4.310	1	14.22
5	A5	RECTANGLE	18.20	11.30	1	206.06
6	A6	RECTANGLE	7.05	10.85	1	76.50
7	A7	RECTANGLE	5.25	10.60	1	55.65
8	A8	RECTANGLE	7.20	0.60	1	4.32
9	A9	RECTANGLE	10.70	7.925	1	84.80
10	A10	RECTANGLE	4.50	0.60	1	2.70
11	A11	RECTANGLE	50.25	3.250	1	163.31
12	A12	RECTANGLE	1.40	2.710	1	3.79
TOTAL						1736.154

DEDUCTION

1	A1	RECTANGLE	0.750	1.000	1	0.75
2	A2	RECTANGLE	0.750	1.000	1	0.75
3	A3	RECTANGLE	1.30	7.42	1	9.65
4	A4	RECTANGLE	0.70	2.000	1	1.40
5	A5	RECTANGLE	0.70	1.00	1	0.70
6	A6	RECTANGLE	0.70	1.00	1	0.70
7	A7	RECTANGLE	1.30	1.300	1	1.69
8	A8	RECTANGLE	2.00	1.00	1	2.00
9	A9	RECTANGLE	1.90	1.925	1	3.66
10	A10	RECTANGLE	0.30	0.375	1	0.11
11	A11	RECTANGLE	1.80	0.25	1	0.45
12	A12	RECTANGLE	0.90	0.25	1	0.23
13	A13	RECTANGLE	1.00	0.75	1	0.75
14	A14	RECTANGLE	1.60	0.75	1	1.20
TOTAL						71.48
TOTAL (G.R. AREA)						1664.672



ARCHITECT
VISHU KUMAR, B.A., L.A., L.M.P.S.U. (M) 171
20050047
REGISTERED ARCHITECT
INDIAN ARCHITECTURAL CONGRESS
REGISTERED ARCHITECT
INDIAN ARCHITECTURAL CONGRESS
REGISTERED ARCHITECT
INDIAN ARCHITECTURAL CONGRESS

PROJECT
PLACID IMPERIAL WHITE
COMMERCIAL LUCKNOW (CBD)

DATE	DESCRIPTION	BY	CHECKED
2023/11/15	FINAL DRAWING	VISHU KUMAR	
2023/11/15	FINAL DRAWING		VISHU KUMAR

