

**PROJECT :-**  
**PROPOSED**  
**GROUP HOUSING,**  
**FOR S.B.I. ENCLAVE,**  
**PLOT NO. 5 / GH-1,**  
**SECTOR -5,**  
**AVADH VIHAR YOJANA,**  
**LUCKNOW**


Prepared by: *[Signature]*  
 Checked by: *[Signature]*  
 Date: 10/10/2017

Arch. Asst. Architect: *[Signature]*  
 Asst. Architect Planner: *[Signature]*  
 Chief Architect Planner: *[Signature]*  
 Housing Commissioner: *[Signature]*

DRG. NO. AR / SUB. - 0203  
 SCALE 1:200  
 DATE OCT 2017

CLIENT: U.P. AWAS EVAM  
 VIKAS PRISHAD  
 ARCHITECT: AR. AJAI BEHL


CONSULTANT:  
**CIVIL CONSULTANTS**  
 ARCHITECTS, ENGINEERS, PLANNERS  
 403 GAURDI APARTMENTS  
 57, HILL TOP, LUCKNOW-226001  
 Ph. No. 0522-228888, 480778 Fax: 0522-228241  
 E-mail: ccc@civilconsultants.co.in

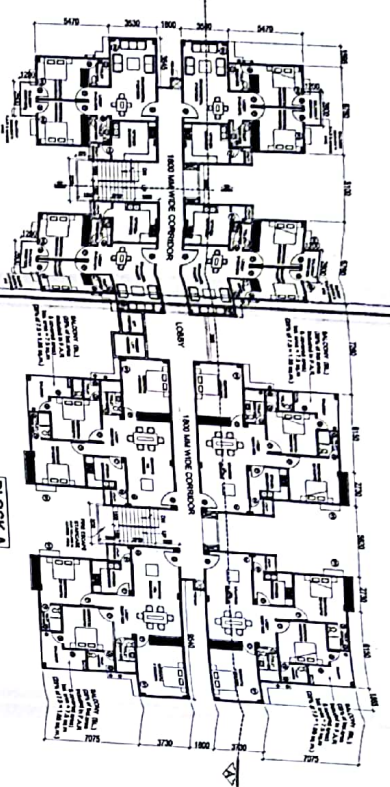


BLOCK-B

BLOCK-A

BLOCK-A UNIT PLAN  
 SUPER AREA - 1270.50 SQ. M.

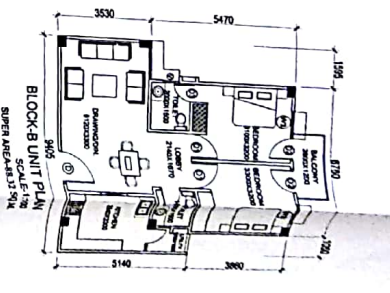


BLOCK-B UNIT PLAN  
 SUPER AREA - 1374.50 SQ. M.

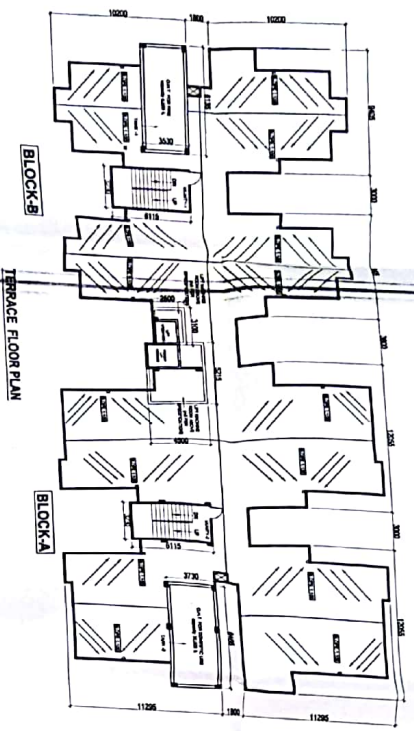


BLOCK-B

BLOCK-A


SECTION-BB

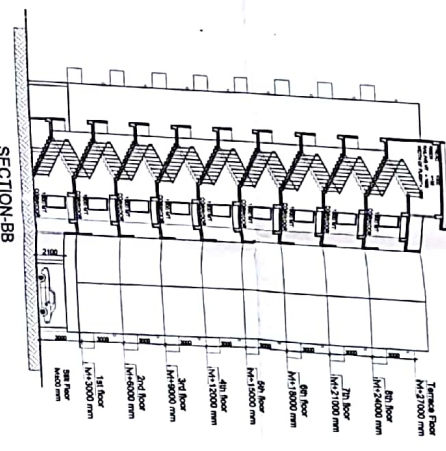

SCHEDULE OF FINISHES		REMARK
1	0	FINISH
2	1	DOOR
3	2	WINDOW
4	3	WINDOW
5	4	WINDOW
6	5	WINDOW
7	6	WINDOW
8	7	WINDOW
9	8	WINDOW
10	9	WINDOW
11	10	WINDOW
12	11	WINDOW
13	12	WINDOW

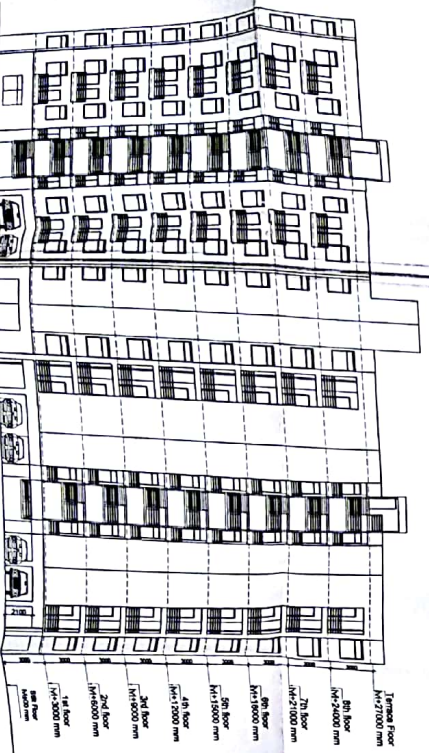

FRONT ELEVATION

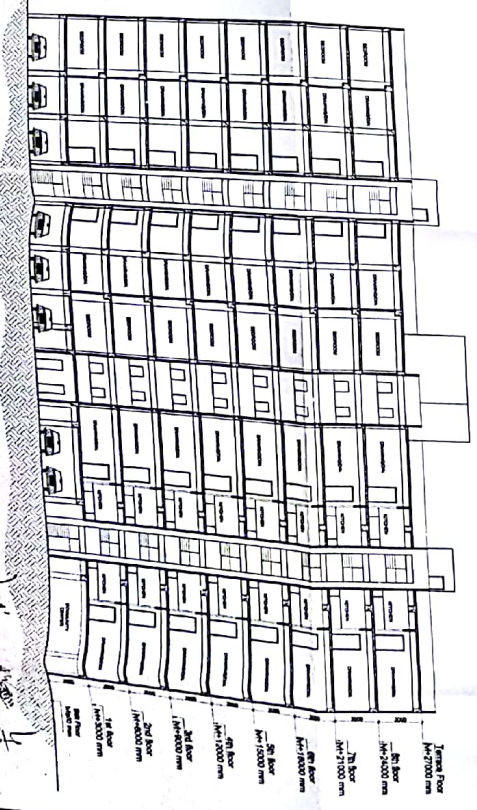

SECTION-AA