
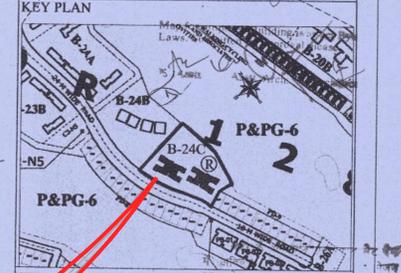


शर्तः 1. एक पार्किंग क्षेत्र को निर्धारित क्षेत्र में अलग रखें।
 2. एक पार्किंग क्षेत्र को निर्धारित क्षेत्र में अलग रखें।
 3. एक पार्किंग क्षेत्र को निर्धारित क्षेत्र में अलग रखें।
 4. एक पार्किंग क्षेत्र को निर्धारित क्षेत्र में अलग रखें।
 5. एक पार्किंग क्षेत्र को निर्धारित क्षेत्र में अलग रखें।

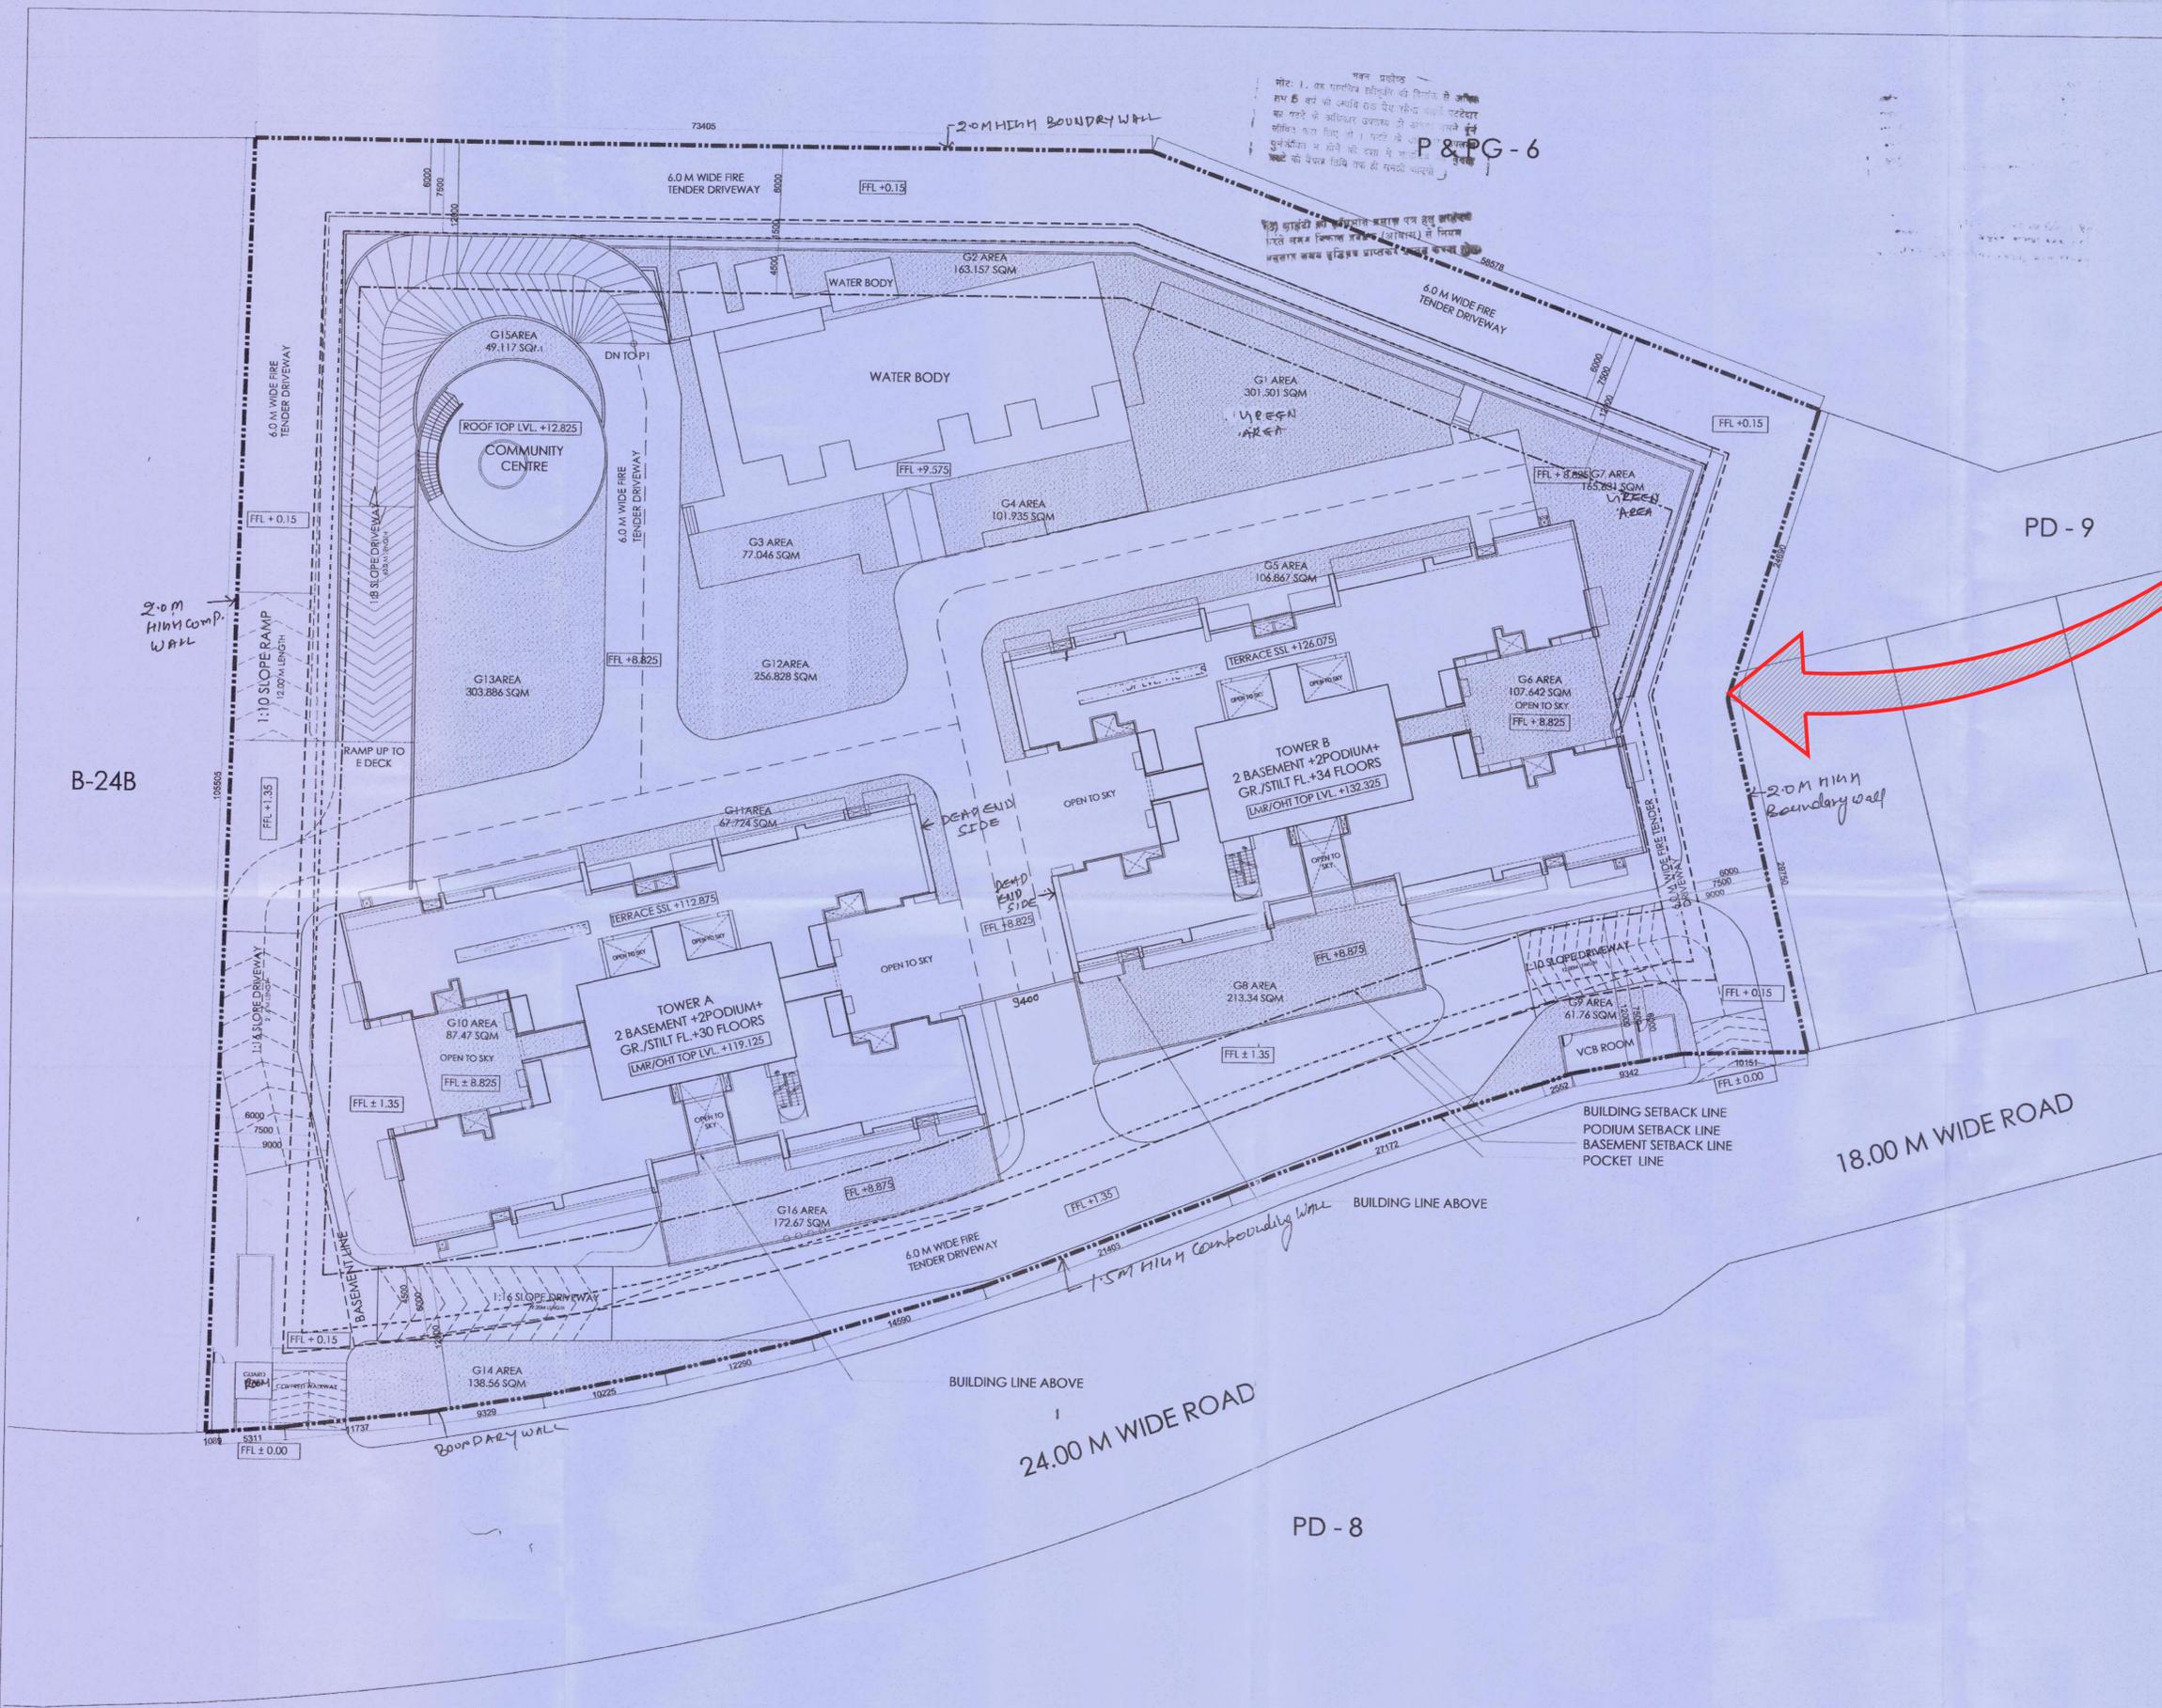

Notes:
 1. को निर्धारित क्षेत्र में अलग रखें।
 2. को निर्धारित क्षेत्र में अलग रखें।
 3. को निर्धारित क्षेत्र में अलग रखें।
 4. को निर्धारित क्षेत्र में अलग रखें।
 5. को निर्धारित क्षेत्र में अलग रखें।

Town Planner's Signature

Architect's Signature
RAJIV GOEL
 CA/76/2361

Owner's Signature
 For Jaypee Infratech Limited
 Authorised Signatory

Consultant
R.N.Gupta & Associates
 Consulting Engineers, Architects & Valuers
 E-1, Sector-55, Noida
 Phones - (+120) 4321556
 email - info@rngcorp.com

Owner
JAYPEE INFRA TECH LTD.

Drawing Title
SITE PLAN



Job Title
PROPOSED HOUSING BUILDING ON POKET NO. B-24 C, (PROJECT VISTA) JAYPEE WISHTOWN SECTOR 128 NOIDA, UP

Scale: 1:250 Job No. 1310

Date: APRIL 2017 Drawing No. 01A

Dealt by: SANDEEP Checked by: GABAR Revision No.

NOIDA AUTHORITY:
 Associate Architect Architect Chief Architect

B-24B

PD-9

PD-8

SITE LAYOUT