

PLOT LINE  
SET BACK LINE

**SUBMISSION DRAWING**  
LANDSCAPE PLAN  
& AREA DETAILS

OWNER:  
**DAR INFRA VENTURES PRIVATE LIMITED**  
(EARLIER KNOWN AS RADIANT  
INFRAVENTURES INDIA PRIVATE LIMITED)  
PLOT NO. C-01, SECTOR-04,  
GREATER NOIDA, UTTAR PRADESH

PROJECT:  
**ATS KABANA HIGH  
PROPOSED COMMERCIAL AT  
PLOT NO. C-01, SECTOR-04,  
GREATER NOIDA, UTTAR PRADESH.**

ARCHITECT'S SIGNATURE  
*Ankita Gupta*  
For Dar Infra ventures Pvt. Ltd.  
CAZ2010/48537

OWNER'S SIGNATURE  
*Smita*  
For Dar Infra ventures Pvt. Ltd.  
Ankita Gupta  
CAZ2010/48537

DEALT BY: SCALE: 1:200  
DRG. NO. SD-02  
DATE - DEC. - 2018  
CHECKED BY: NORTH


LANDSCAPE AREA CALCULATION				AREA (SQM)
ADDITIONS	L	W	NOS	
A	AS/DWG	AS/DWG	-1	10000.000
<b>TOTAL</b>				<b>10000.000</b>
<b>DEDUCTIONS</b>				<b>10000.000</b>
1	AS/DWG	AS/DWG	1	1645.614
2	AS/DWG	AS/DWG	1	1115.870
3	AS/DWG	AS/DWG	1	801.139
4	AS/DWG	AS/DWG	1	756.632
5	AS/DWG	AS/DWG	1	1475.255
6	AS/DWG	AS/DWG	1	175.413
7	AS/DWG	AS/DWG	1	4.914
8	AS/DWG	AS/DWG	2	12.159
9	AS/DWG	AS/DWG	3	36.288
10	AS/DWG	AS/DWG	1	12.704
11	AS/DWG	AS/DWG	1	472.888
12	AS/DWG	AS/DWG	1	2.839
13	AS/DWG	AS/DWG	1	7.370
14	AS/DWG	AS/DWG	1	1.139
15	AS/DWG	AS/DWG	1	1.284
16	AS/DWG	AS/DWG	1	41.472
17	AS/DWG	AS/DWG	1	1.137
18	AS/DWG	AS/DWG	1	1.300
19	AS/DWG	AS/DWG	1	107.397
20	AS/DWG	AS/DWG	1	6.156
21	AS/DWG	AS/DWG	1	1.757
22	AS/DWG	AS/DWG	1	19.256
23	AS/DWG	AS/DWG	1	244.014
24	AS/DWG	AS/DWG	1	2.650
25	AS/DWG	AS/DWG	1	31.224
26	AS/DWG	AS/DWG	1	34.931
27	AS/DWG	AS/DWG	1	21.635
28	AS/DWG	AS/DWG	1	203.270
29	AS/DWG	AS/DWG	1	51.123
30	AS/DWG	AS/DWG	1	19.614
31	AS/DWG	AS/DWG	1	65.209
32	AS/DWG	AS/DWG	1	2.931
33	AS/DWG	AS/DWG	1	34.536
34	AS/DWG	AS/DWG	1	109.500
35	AS/DWG	AS/DWG	1	6.319
36	AS/DWG	AS/DWG	1	19.481
37	AS/DWG	AS/DWG	1	6.345
38	AS/DWG	AS/DWG	1	44.609
39	AS/DWG	AS/DWG	1	226.407
40	AS/DWG	AS/DWG	1	62.370
41	AS/DWG	AS/DWG	1	19.614
42	AS/DWG	AS/DWG	1	28.626
43	AS/DWG	AS/DWG	1	47.589
44	AS/DWG	AS/DWG	1	67.064
45	AS/DWG	AS/DWG	1	48.785
46	AS/DWG	AS/DWG	1	51.557
47	AS/DWG	AS/DWG	1	0.090
48	AS/DWG	AS/DWG	1	1.742
49	AS/DWG	AS/DWG	1	179.750
50	AS/DWG	AS/DWG	1	112.498
51	AS/DWG	AS/DWG	1	101.914
52	AS/DWG	AS/DWG	1	0.313
53	AS/DWG	AS/DWG	1	13.554
54	AS/DWG	AS/DWG	1	71.322
55	AS/DWG	AS/DWG	1	95.049
56	AS/DWG	AS/DWG	1	23.290
57	AS/DWG	AS/DWG	1	22.508
58	AS/DWG	AS/DWG	1	16.432
59	AS/DWG	AS/DWG	1	22.607
<b>TOTAL</b>				<b>8810.837</b>
<b>F.A.R. (A+B)</b>				<b>1189.163</b>

**LEGENDS**

S.NO	DESCRIPTION	NO. TREE	SYMBOL
1.	CASSIA FISTULA (AMALITAS)	15	
2.	MIMUSOPS ELENGI (MALSARI)	15	
3.	PLUMERIA ALBA (CHAMPA)	10	
4.	DELONIX REGIA (GULMOHAR)	10	
5.	CALISTEMON LANCEOLATUS (BOTTLE BRUSH)	10	
<b>TOTAL</b>		<b>60</b>	

**LANDSCAPE PLAN**

LANDSCAPE DETAILS	
TOTAL POCKET AREA	= 10000.000
GROUND COVERAGE	= 4000.000
TOTAL COVERED AREA	= 6000.000
TRIUM AREA	= 1247.420
TOTAL OPEN AREA	= 4752.580
REQD. LANDSCAPE AREA@25% OF OPEN AREA	= 1188.145 SQ.M.
<b>PROPOSED LANDSCAPE AREA</b>	<b>1189.163 SQ.M.</b>
NO. OF TREES REQUIRED	= 60000 / 100 = 60000
NO. OF TREES PROVIDED	= (SAY 60 TREES)
	= <b>60 TREES</b>
	(OUT OF WHICH 50% ARE EVERGREEN TREES)

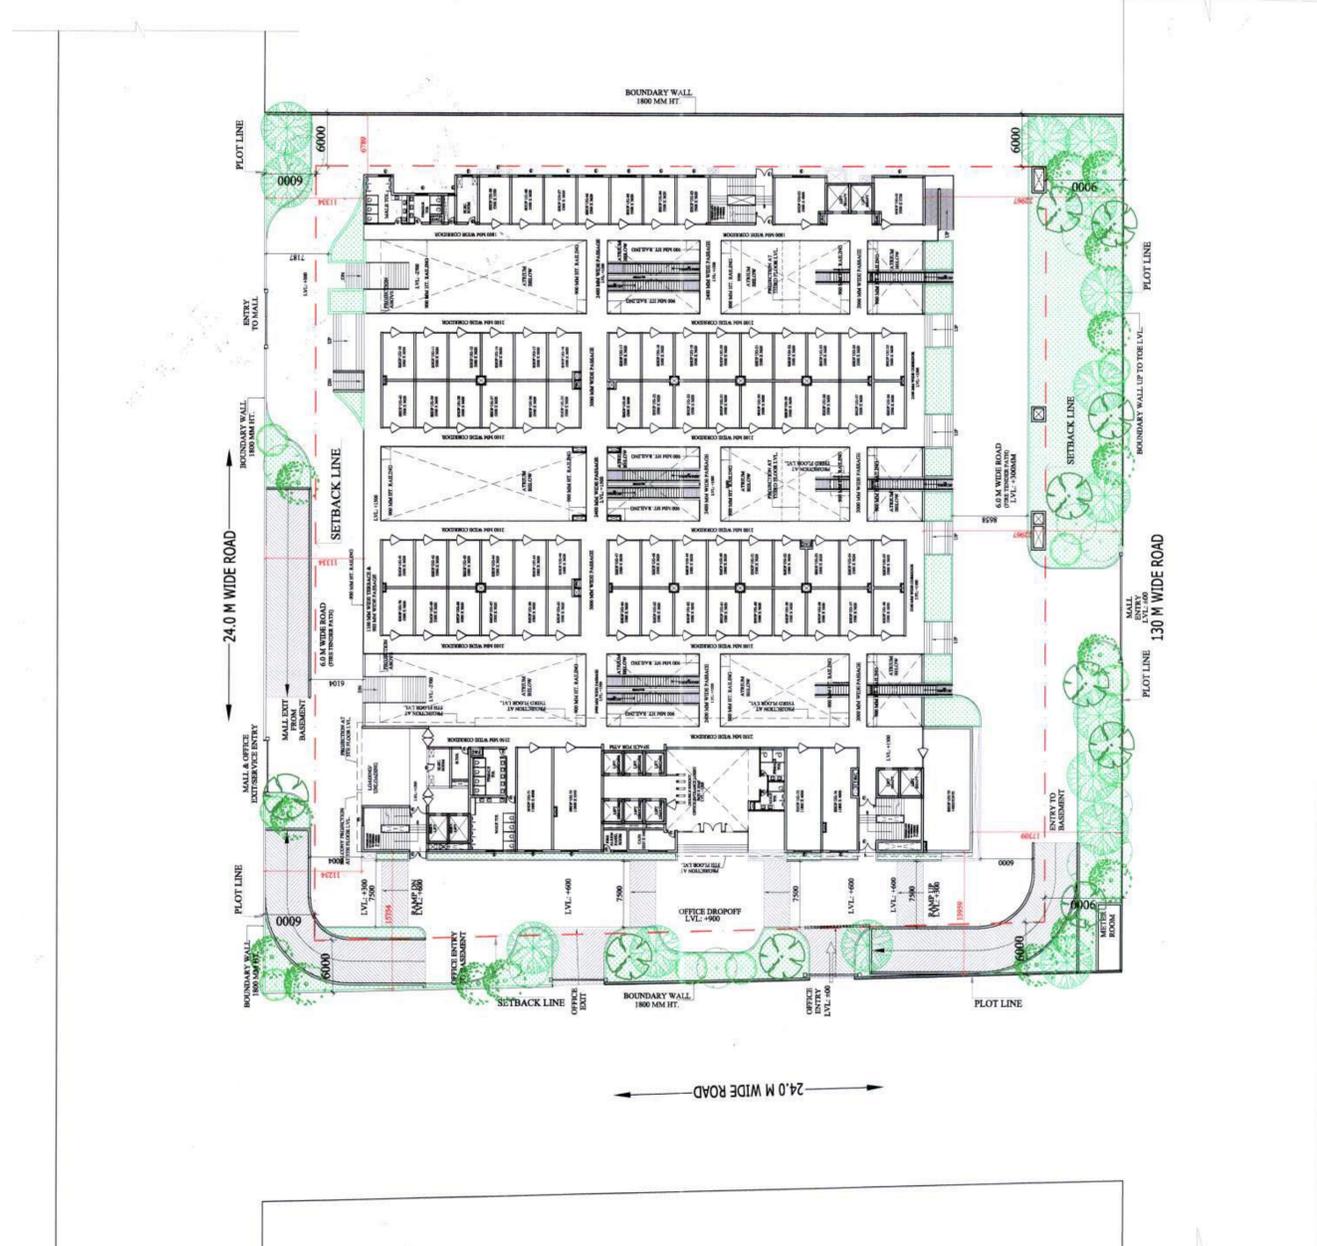

Greater Noida Industrial Development Authority  
 File No. 757... Dated 21/01/2019  
 Valid upto 21/01/2019  
 APPROVED  
 (Stamp)  
 Drawing Checked & Verified By  
 MGR-II

GROUND COVERAGE AREA CALCULATION (BUILDING BLOCK)				
ADDITIONS	L	W	NOS	AREA (SQM)
A	75.870	58.590	1	4445.223
B	14.495	12.380	1	179.448
C	62.595	6.720	1	420.638
F	0.870	7.607	1	6.618
G	1.220	48.000	1	58.560
H	0.870	45.543	1	39.622
I	0.800	2.400	1	1.920
J	0.830	1.260	1	1.046
K	0.544	3.960	1	2.154
L	2.090	3.440	1	7.190
M	14.945	0.100	1	1.495
N	7.785	0.600	1	4.671
O	1.028	1.710	1	1.758
P	0.450	34.610	1	15.575
Q	0.530	4.460	1	2.364
R	0.530	4.530	1	2.401
S	AS/DWG		1	17.276
T	AS/DWG		1	24.113
U	4.440	1.660	1	7.370
V	1.710	1.660	1	2.839
W	2.960	1.660	1	4.914
<b>TOTAL</b>				<b>5247.194</b>
<b>DEDUCTIONS (ATRIUM)</b>				<b>5247.194</b>
a1	8.050	11.010	1	88.631
a2	7.500	12.370	1	92.400
a3	1.470	10.800	1	15.876
a4	0.300	10.800	3	9.720
a5	2.470	10.800	3	80.028
a6	7.500	15.660	1	117.450
a7	8.500	21.700	1	184.450
a8	7.140	1.630	1	11.638
a9	1.790	1.630	2	5.835
a10	2.470	9.170	2	45.300
a11	8.500	7.750	2	131.750
a12	8.500	3.650	1	31.025
a13	2.720	2.260	1	6.147
a14	3.220	2.260	1	7.277
a15	8.500	23.330	1	198.305
a16	8.500	5.910	1	50.235
a17	8.500	6.720	3	171.360
<b>TOTAL</b>				<b>1247.427</b>
<b>GROUND COVERAGE (A-B)</b>				<b>3999.767</b>

**SUBMISSION DRAWING**

SHEET TITLE: GROUND COVERAGE

OWNER: DAR INFRA VENTURES PRIVATE LIMITED (EARLIER KNOWN AS RADIANT INFRAVENTURES INDIA PRIVATE LIMITED) PLOT NO. C-01, SECTOR-04, GREATER NOIDA, UTTAR PRADESH

PROJECT: ATS KABANA HIGH PROPOSED COMMERCIAL AT PLOT NO. C-01, SECTOR-04, GREATER NOIDA, UTTAR PRADESH.





ARCHITECT'S SIGNATURE: For Dar Infraventures Pvt. Ltd. Ankita Gupta CA/2010/48537

OWNER'S SIGNATURE: For Dar Infraventures Pvt. Ltd.


DEALT BY: SCALE: DATE: DEC-2018

DRG. NO: SD-03


CHECKED BY: NORTH

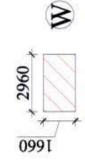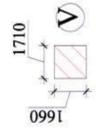 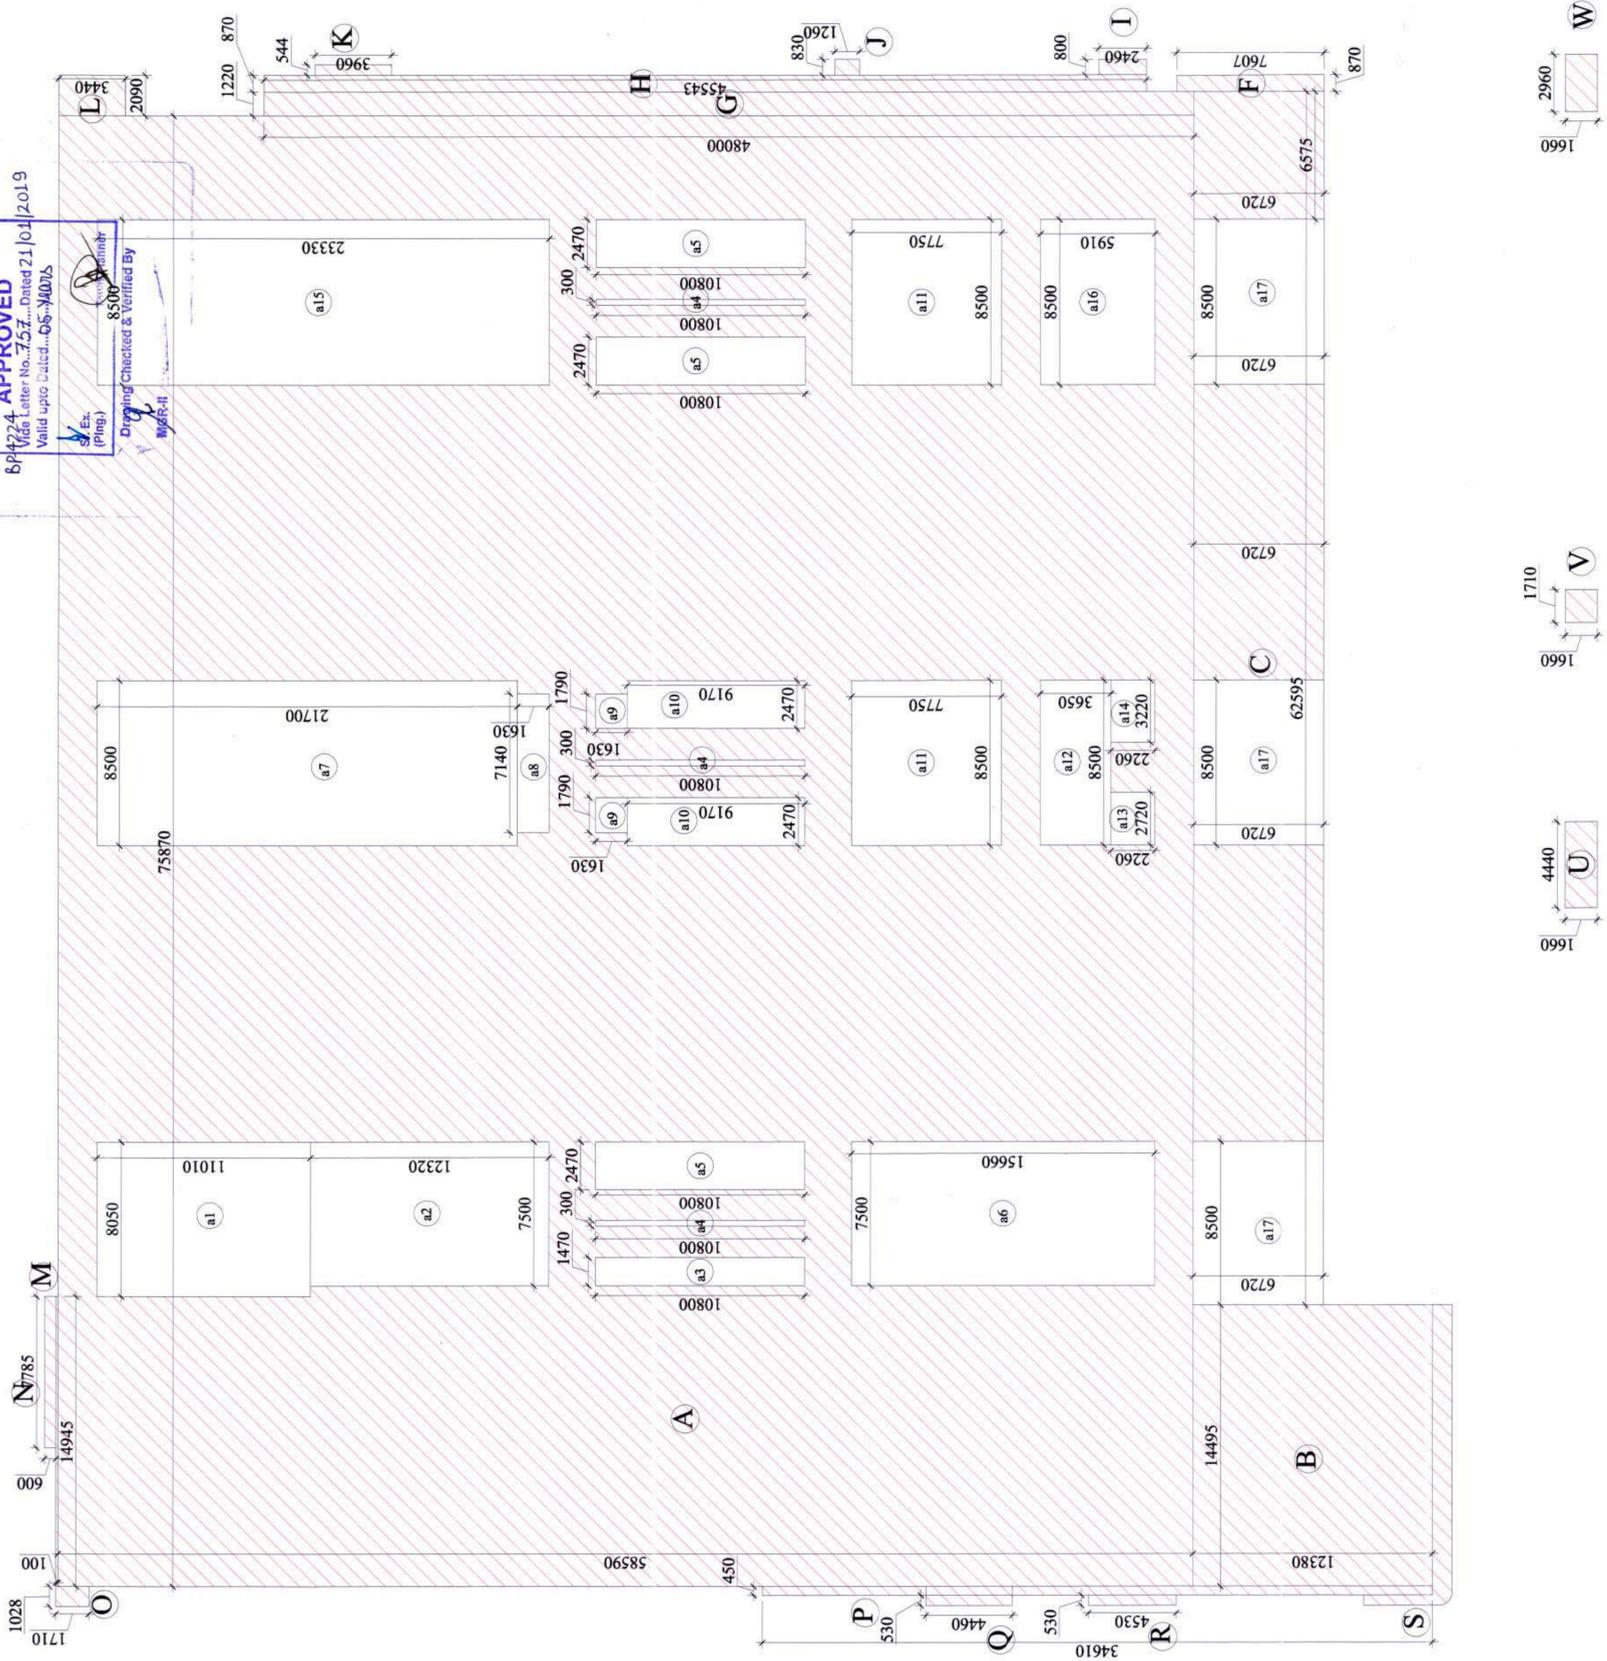



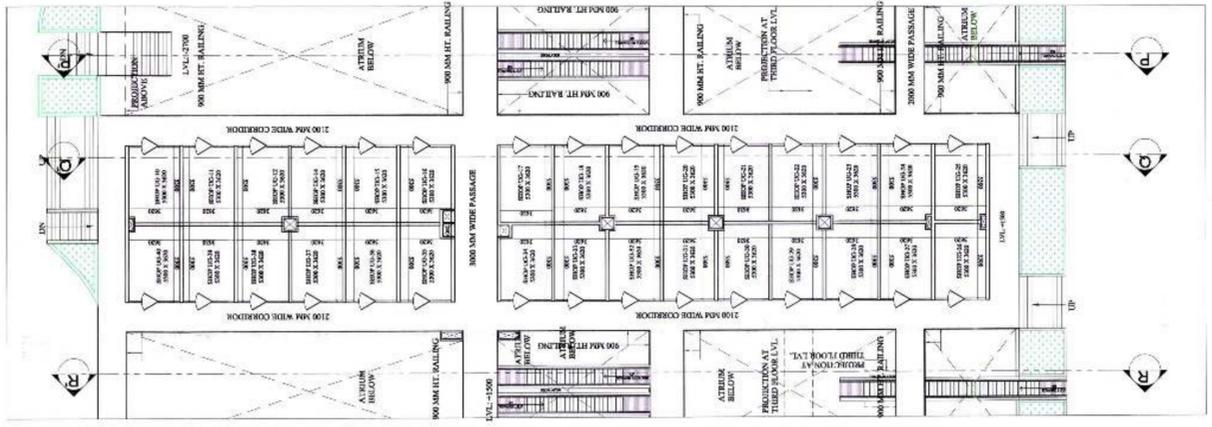

SECTION-Q-Q

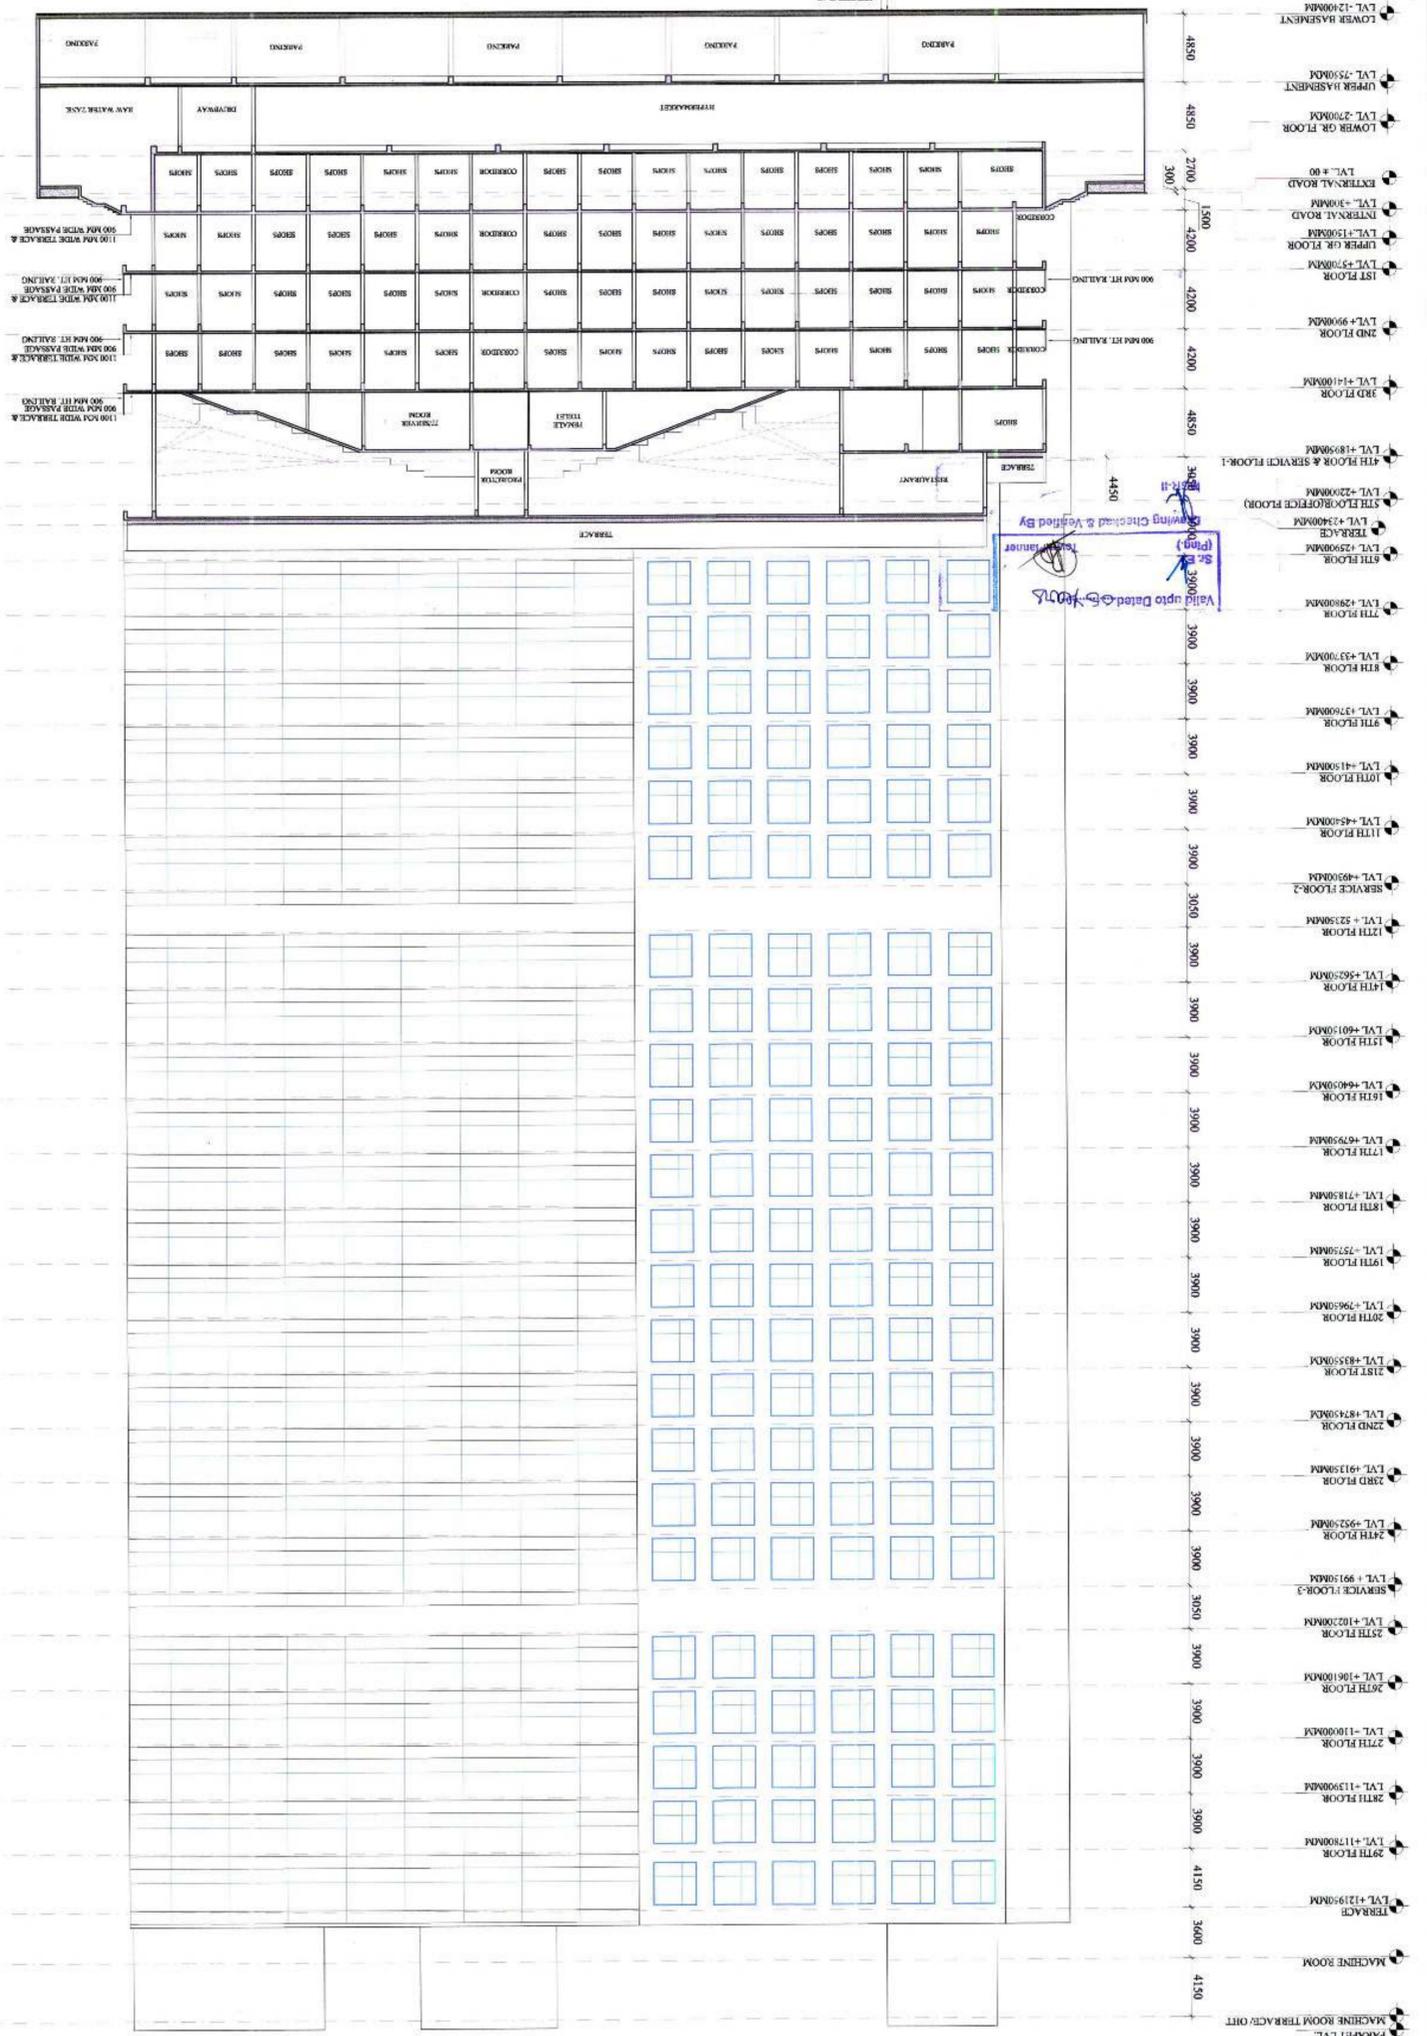

SUBMISSION DRAWING

SECTION - Q-Q


OWNER: DAR INFRA VENTURES PRIVATE LIMITED (EARLIER KNOWN AS RADIANT INFRAVENTURES INDIA PRIVATE LIMITED) PROJECT: AT'S KABANA HIGH PROPOSED COMMERCIAL USE PLOT NO. C-01, SECTOR-04, GREATER NOIDA, UTTAR PRADESH ARCHITECT'S SIGNATURE: Ankit Gupta CA/2010/48537 For Dar Infra ventures Pvt. Ltd. OWNERS SIGNATURE: For Dar Infra ventures Pvt. Ltd. AUTHORIZED SIGNATORY

CHECKED BY: DATE: DEC. 2018 SHEET TITLE: SUBMISSION DRAWING




SHEET NO. - SD-15

684224... 757... dated 21/07/2019  
Greater Noida Regional Development Authority

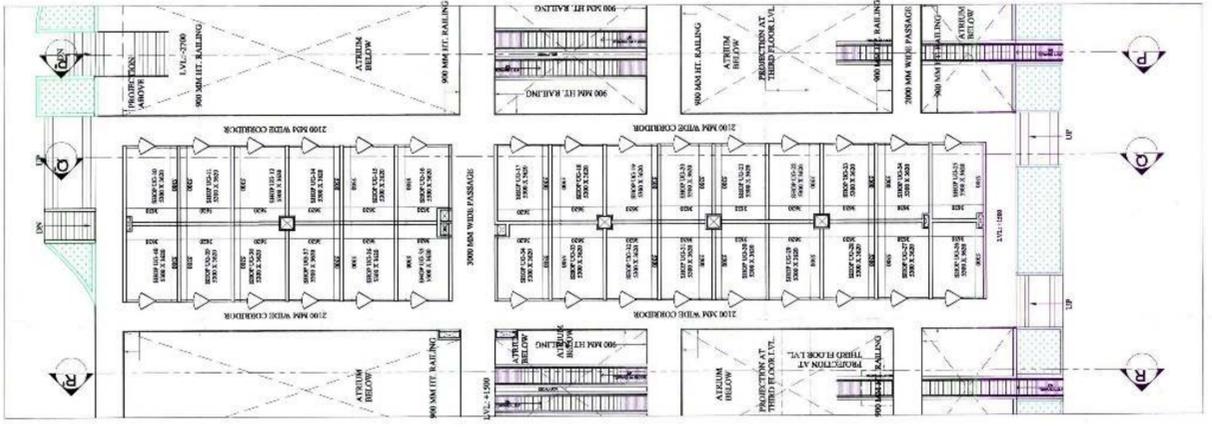

SECTION - R-R'

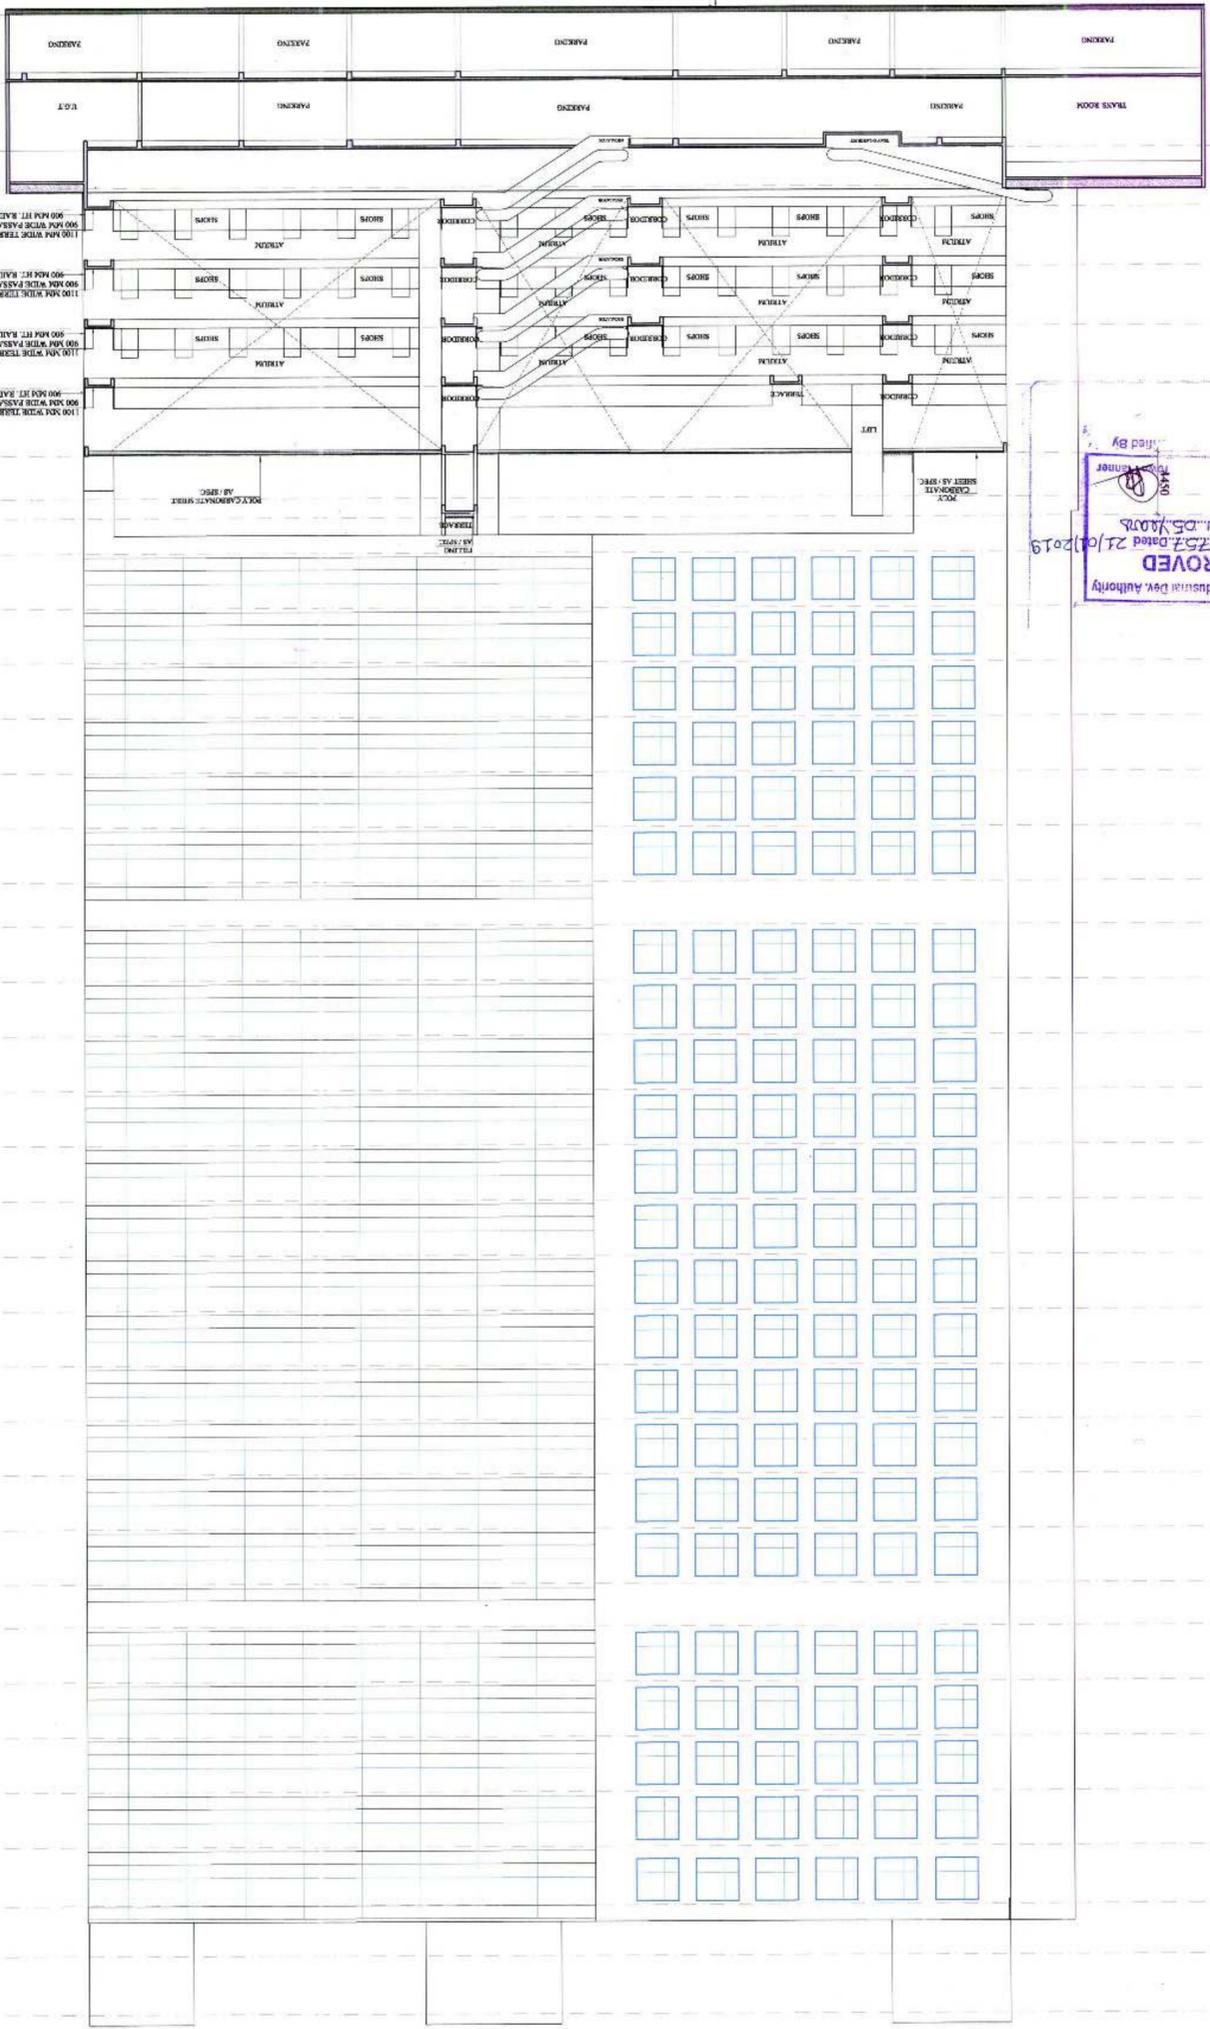

- PARAPET LVL
- MACHINE ROOM
- TERRACE LVL - 12190MM
- 29TH FLOOR LVL - 11780MM
- 28TH FLOOR LVL - 11390MM
- 27TH FLOOR LVL - 11000MM
- 26TH FLOOR LVL - 10610MM
- 25TH FLOOR LVL - 10220MM
- SERVICE FLOOR-3 LVL - 99150MM
- 24TH FLOOR LVL - 95250MM
- 23RD FLOOR LVL - 91350MM
- 22ND FLOOR LVL - 87450MM
- 21ST FLOOR LVL - 83550MM
- 20TH FLOOR LVL - 79650MM
- 19TH FLOOR LVL - 75750MM
- 18TH FLOOR LVL - 71850MM
- 17TH FLOOR LVL - 67950MM
- 16TH FLOOR LVL - 64050MM
- 15TH FLOOR LVL - 60150MM
- 14TH FLOOR LVL - 56250MM
- 13TH FLOOR LVL - 52350MM
- SERVICE FLOOR-2 LVL - 49300MM
- 11TH FLOOR LVL - 45400MM
- 10TH FLOOR LVL - 41500MM
- 9TH FLOOR LVL - 37600MM
- 8TH FLOOR LVL - 33700MM
- 7TH FLOOR LVL - 29800MM
- 6TH FLOOR LVL - 25900MM
- TERRACE LVL - 23400MM
- 5TH FLOOR (OFFICE FLOOR) LVL - 20000MM
- 4TH FLOOR & SERVICE FLOOR LVL - 18950MM
- 3RD FLOOR LVL - 14100MM
- 2ND FLOOR LVL - 9900MM
- 1ST FLOOR LVL - 5700MM
- UPPER GR. FLOOR LVL - 1900MM
- INTERNAL ROAD LVL - 500MM
- EXTERNAL ROAD LVL - 00
- LOWER GR. FLOOR LVL - 2700MM
- UPPER BASINENT LVL - 13300MM
- LOWER BASINENT LVL - 12400MM

**APPROVED**  
 Greater Noida Industrial Dev. Authority  
 Valid upto 21/01/2019  
 Valid Letter No. 257 dated 21/01/2019  
 Sr. Ex. Engineer  
 (Planning)

Greater Noida Industrial Development Authority  
 Valid upto 21/01/2019  
 Valid Letter No. 257 dated 21/01/2019  
 Sr. Ex. Engineer  
 (Planning)

**SUBMISSION DRAWING**

**SHEET TITLE** SECTION - R-R'

**OWNER:** DAR INFRA VENTURES PRIVATE LIMITED (EARLIER KNOWN AS RADIANT INFRAVENTURES INDIA PRIVATE LIMITED) GREATER NOIDA, UTTAR PRADESH

**PROJECT:** ATS KABANA HIGH PROPOSED COMMERCIAL USE PLOT NO. C-01, SECTOR-04, GREATER NOIDA, UTTAR PRADESH.

**ARCHITECTS SIGNATURE:** For Dar Infra ventures Pvt. Ltd. Ankit Gupta CA/2010/48537


**OWNERS SIGNATURE:** For Dar Infra ventures Pvt. Ltd. Authorized Signatory

**DATE:** DEC-2018


**SCALE:** SD-16

**DRAWN BY:** NORTH

**CHECKED BY:**

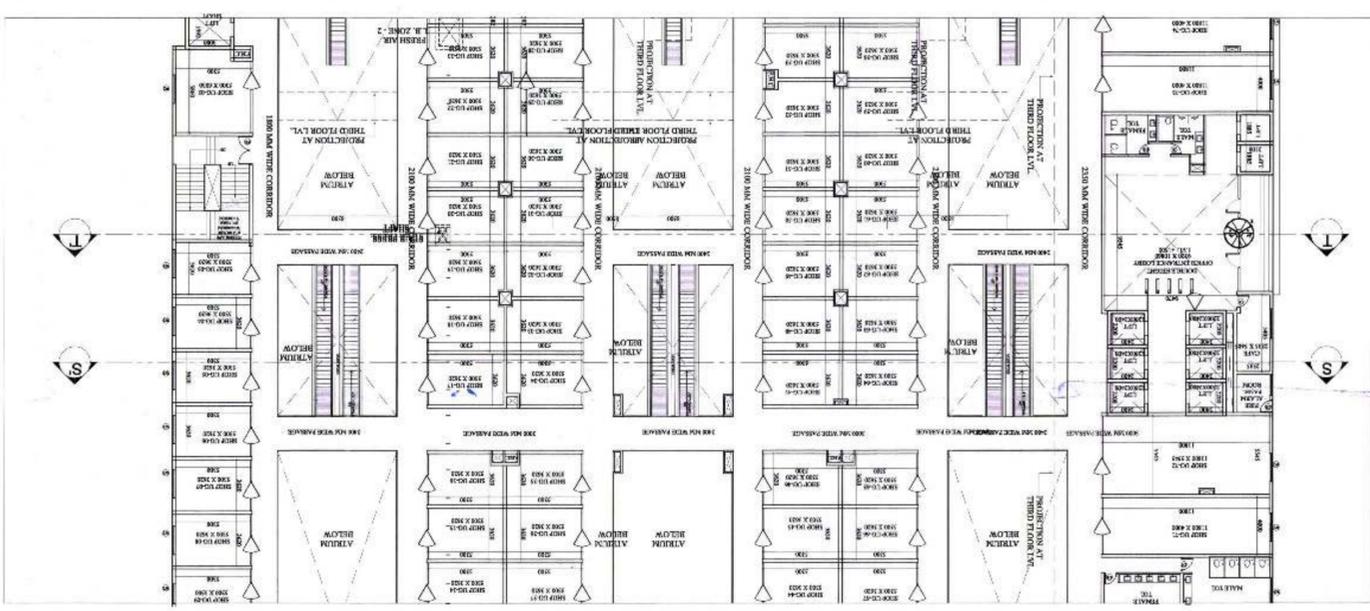

SECTION - S-S

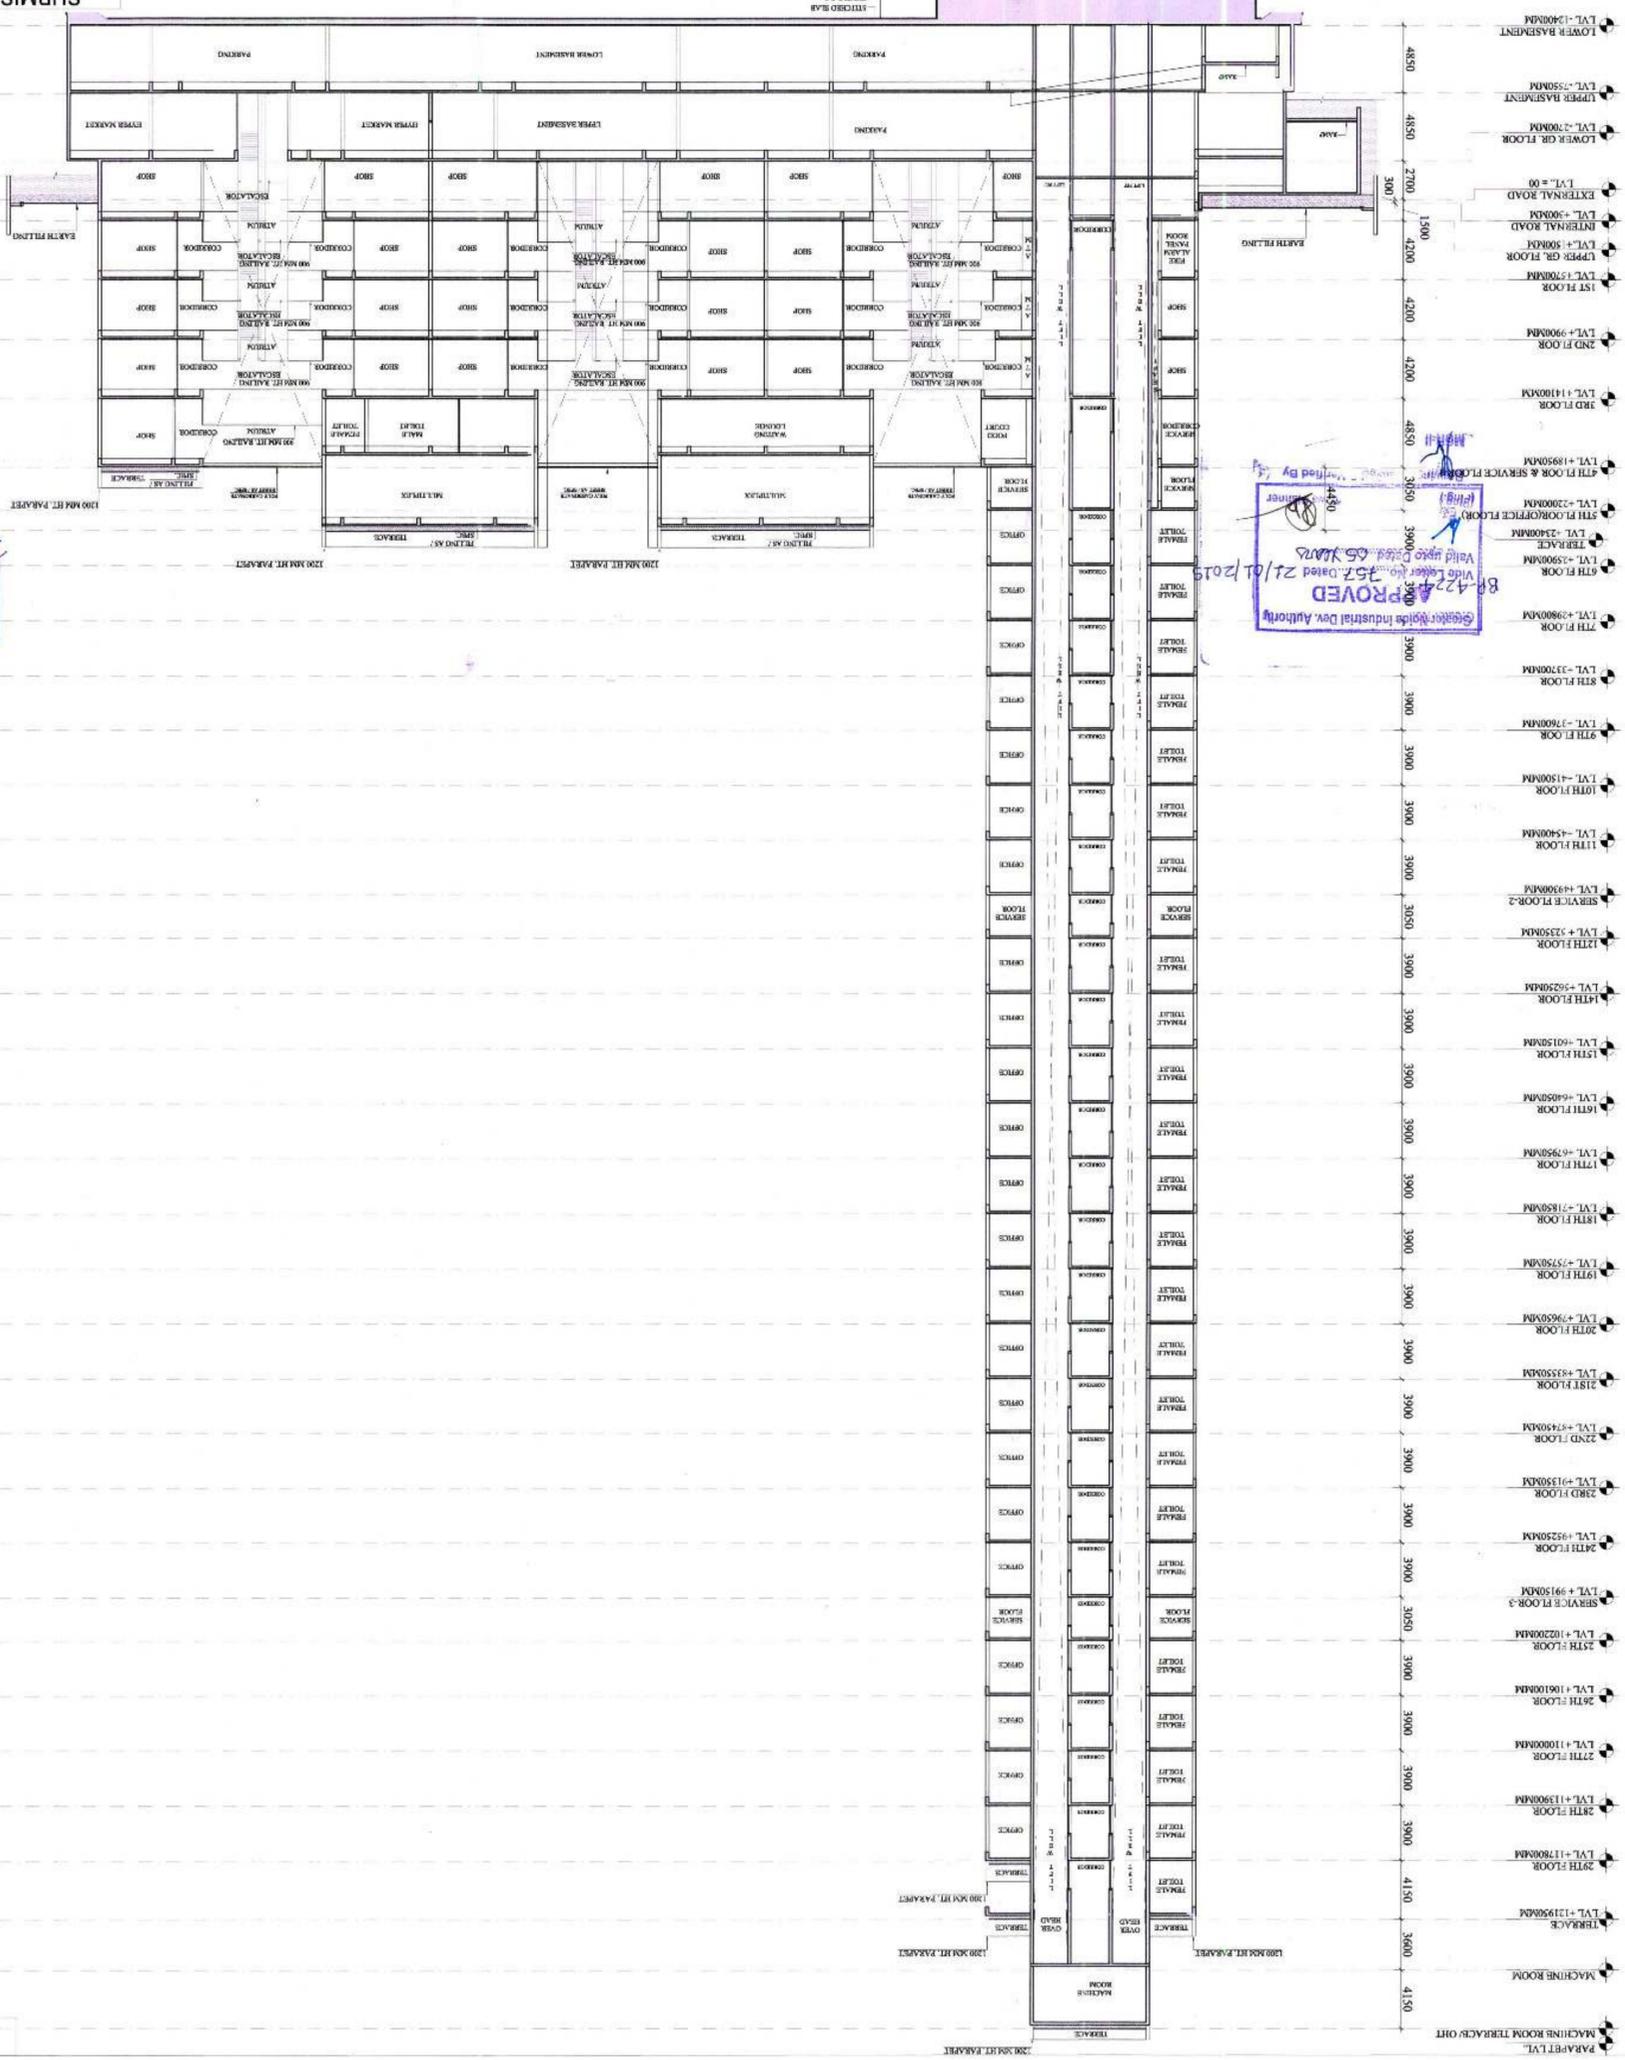

SUBMISSION DRAWING

OWNER: DAR INFRA VENTURES PRIVATE LIMITED (EARLIER KNOWN AS RADIANT INFRAVENTURES INDIA PRIVATE LIMITED) PLOT NO. C-01, UTTAR PRADESH GREATER NOIDA, UTTAR PRADESH

PROJECT: ATS KABANA HIGH PROPOSED COMMERCIAL USE PLOT NO. C-01, SECTOR-04, GREATER NOIDA, UTTAR PRADESH.


ARCHITECT'S SIGNATURE: Anika Gupta CA/2010/48537

OWNERS SIGNATURE: For Dar Infra Ventures Pvt. Ltd.


DEALT BY: SCALE: 1:200 DATE - DEC 2018

CHECKED BY: DRG. NO. SD-17 NORTH

Authorised Signatory: For Dar Infra Ventures Pvt. Ltd.

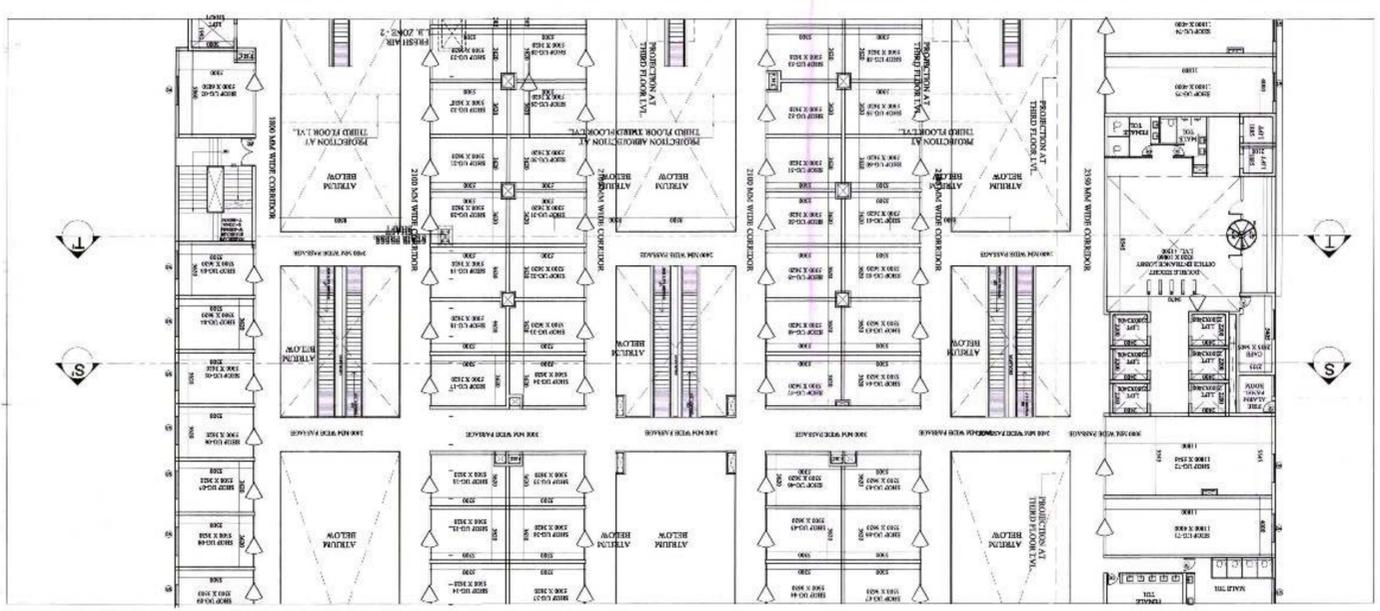

SECTION - T-T

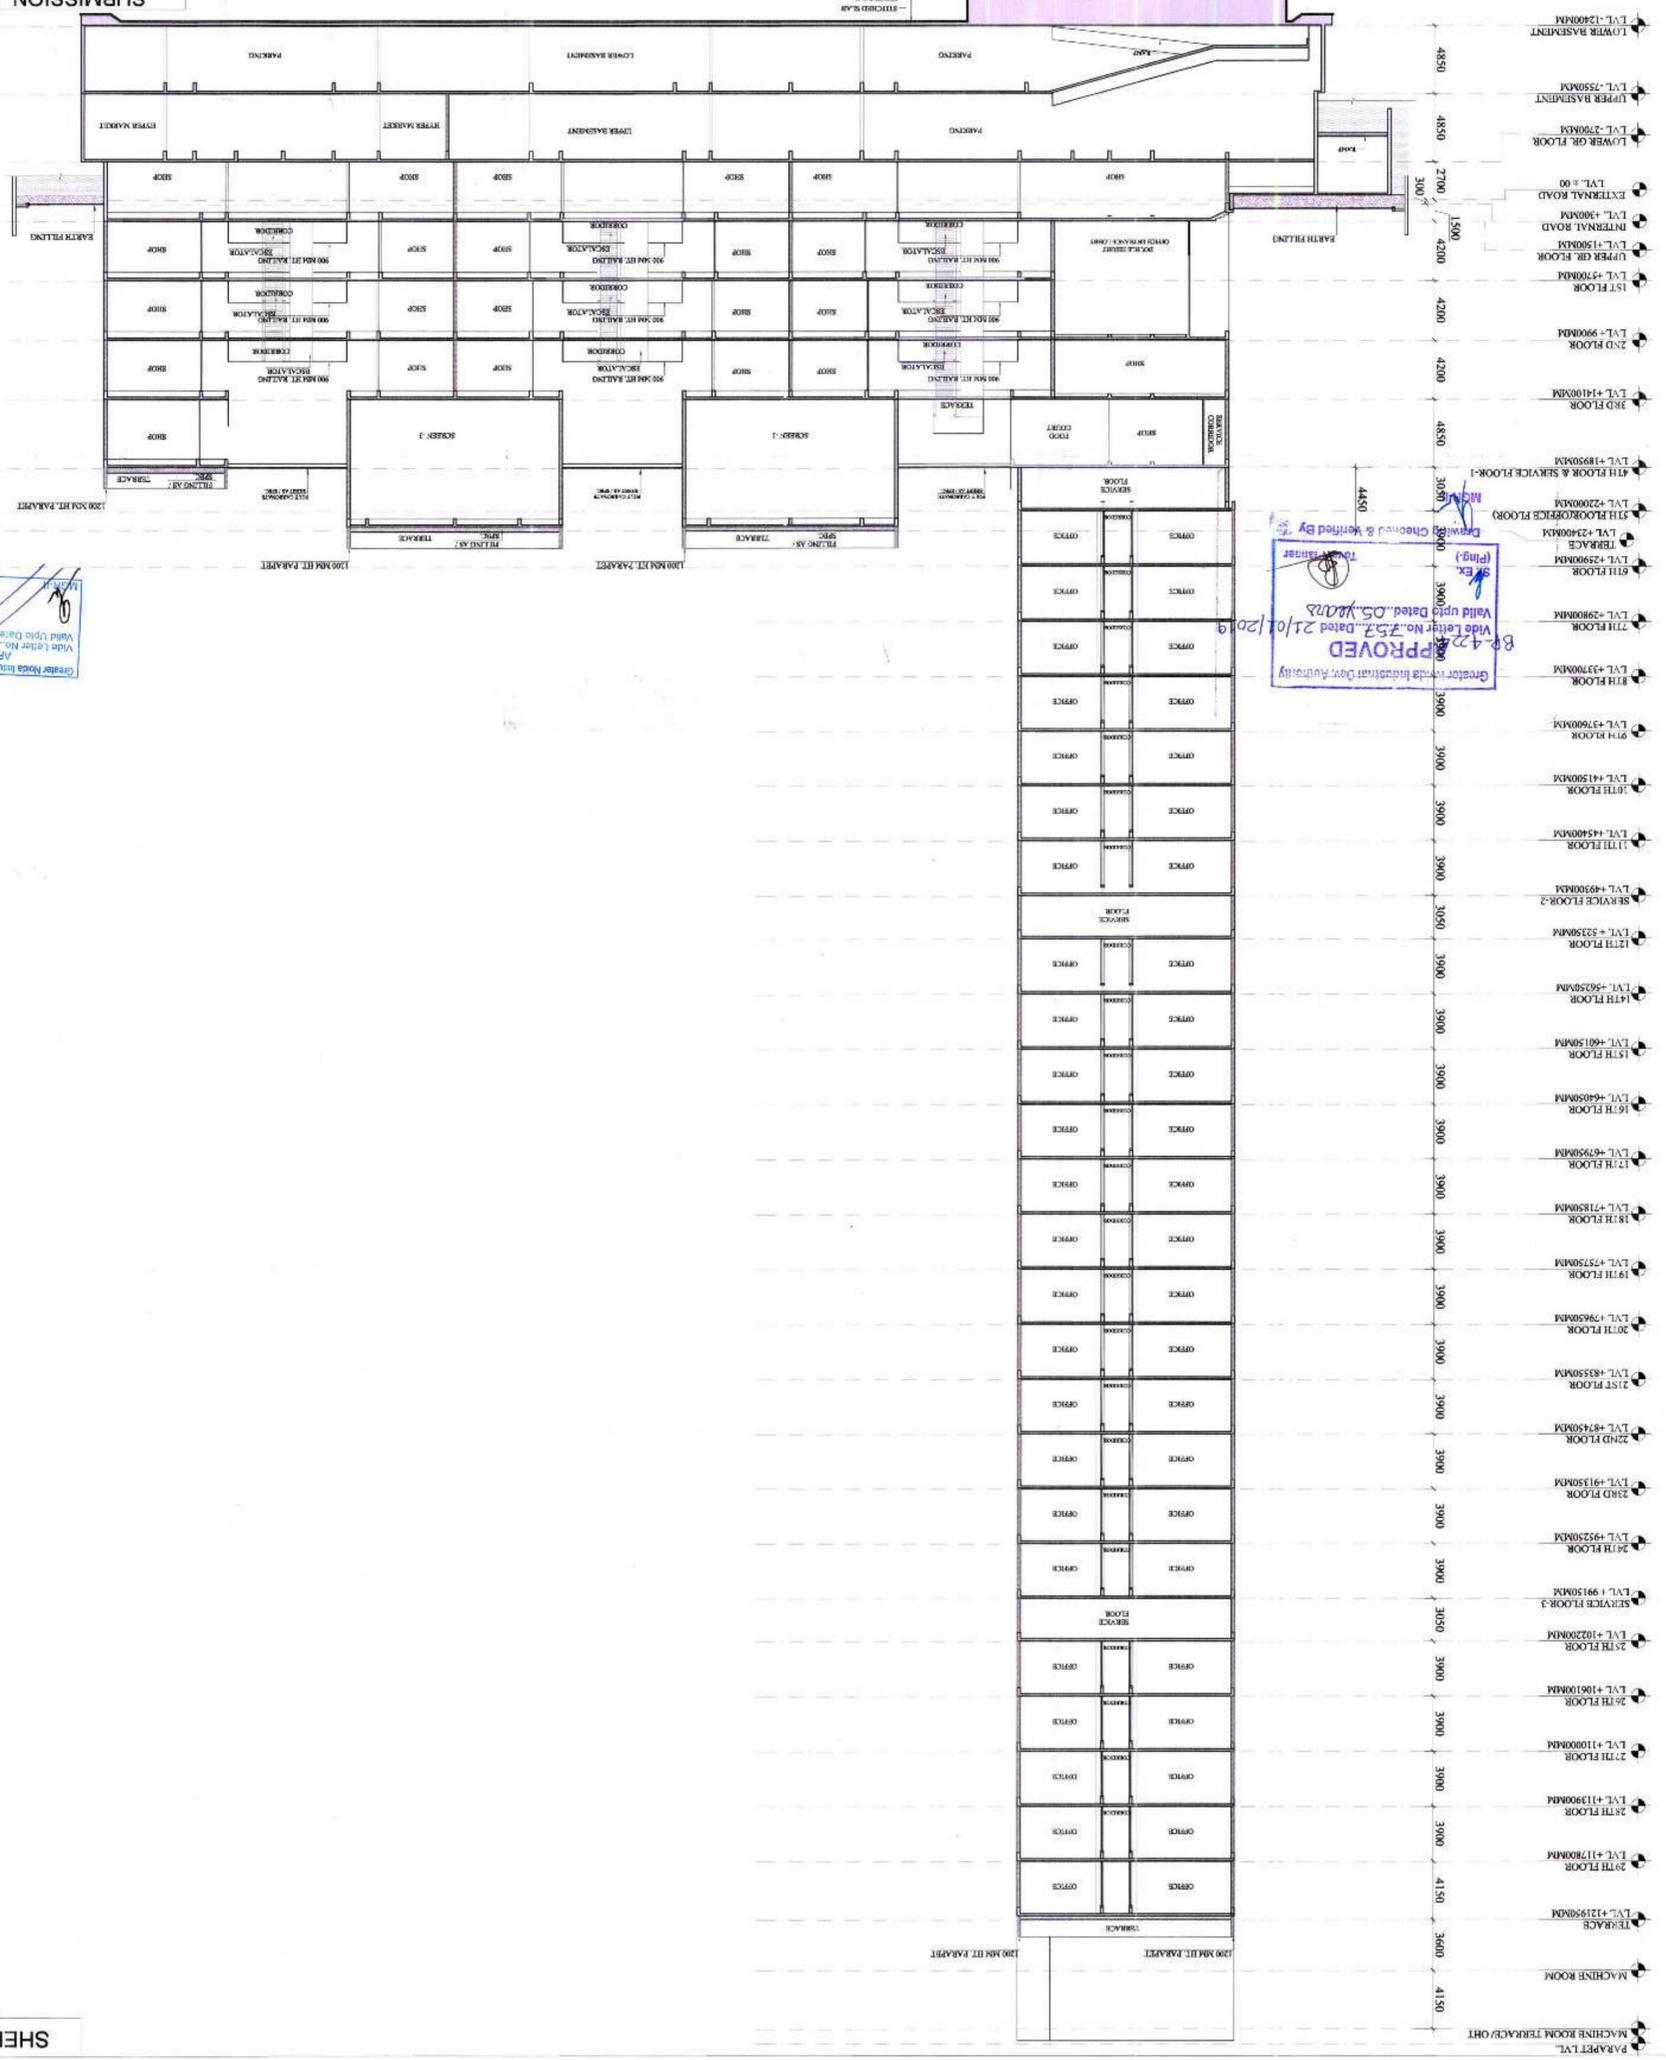

8-422 APPROVED  
 Valid upto dated 05 years  
 Drawn, Checked & Verified By  
 (Signature)  
 (Signature)  
 Greater Noida Institutional Development Authority


Greater Noida Institutional Development Authority  
 APPROVED  
 Valid upto dated 05 years  
 (Signature)  
 (Signature)

SHEET TITLE: SUBMISSION DRAWING  
 SECTION - T-T  
 OWNER: DAR INFRA VENTURES PRIVATE LIMITED (EARLIER KNOWN AS RADIANIT)  
 INFRAVENTURES INDIA PRIVATE LIMITED  
 PLOT NO. C-01, SECTOR-04, GREATER NOIDA, UTTAR PRADESH  
 PROJECT: ATS KABANA HIGH PROPOSED COMMERCIAL USE  
 ARCHITECT'S SIGNATURE: For Dar Infra ventures Pvt. Ltd. Ankit Gupta CA2010/48537  
 OWNERS SIGNATURE: For Dar Infra ventures Pvt. Ltd. Authorized Signatory  
 CHECKED BY: SD-18  
 DATE - DEC-2018  
 SCALE: DRG. NO. NORTH



SUBMISSION DRAWING  
 SIDE ELEVATION  
 OWNER: DAR INFRA VENTURES PRIVATE LIMITED (EARLIER KNOWN AS RADIANIT INFRAVENTURES INDIA PRIVATE LIMITED)  
 PLOT NO. C-01, SECTION-4, GREATER NOIDA, UTTAR PRADESH  
 PROJECT: ATS KAPANA HIGH  
 PROPOSED COMMERCIAL USE  
 PLOT NO. C-01, SECTION-4, GREATER NOIDA, UTTAR PRADESH  
 CONTRACTOR: Dar Infra Ventures Pvt. Ltd.  
 CA/2010/4837  
 Ankit Gupta  
 For Dar Infra Ventures Pvt. Ltd.  
 Architect: Ankit Gupta  
 APPROVED SIGNATURE

FRONT ELEVATION

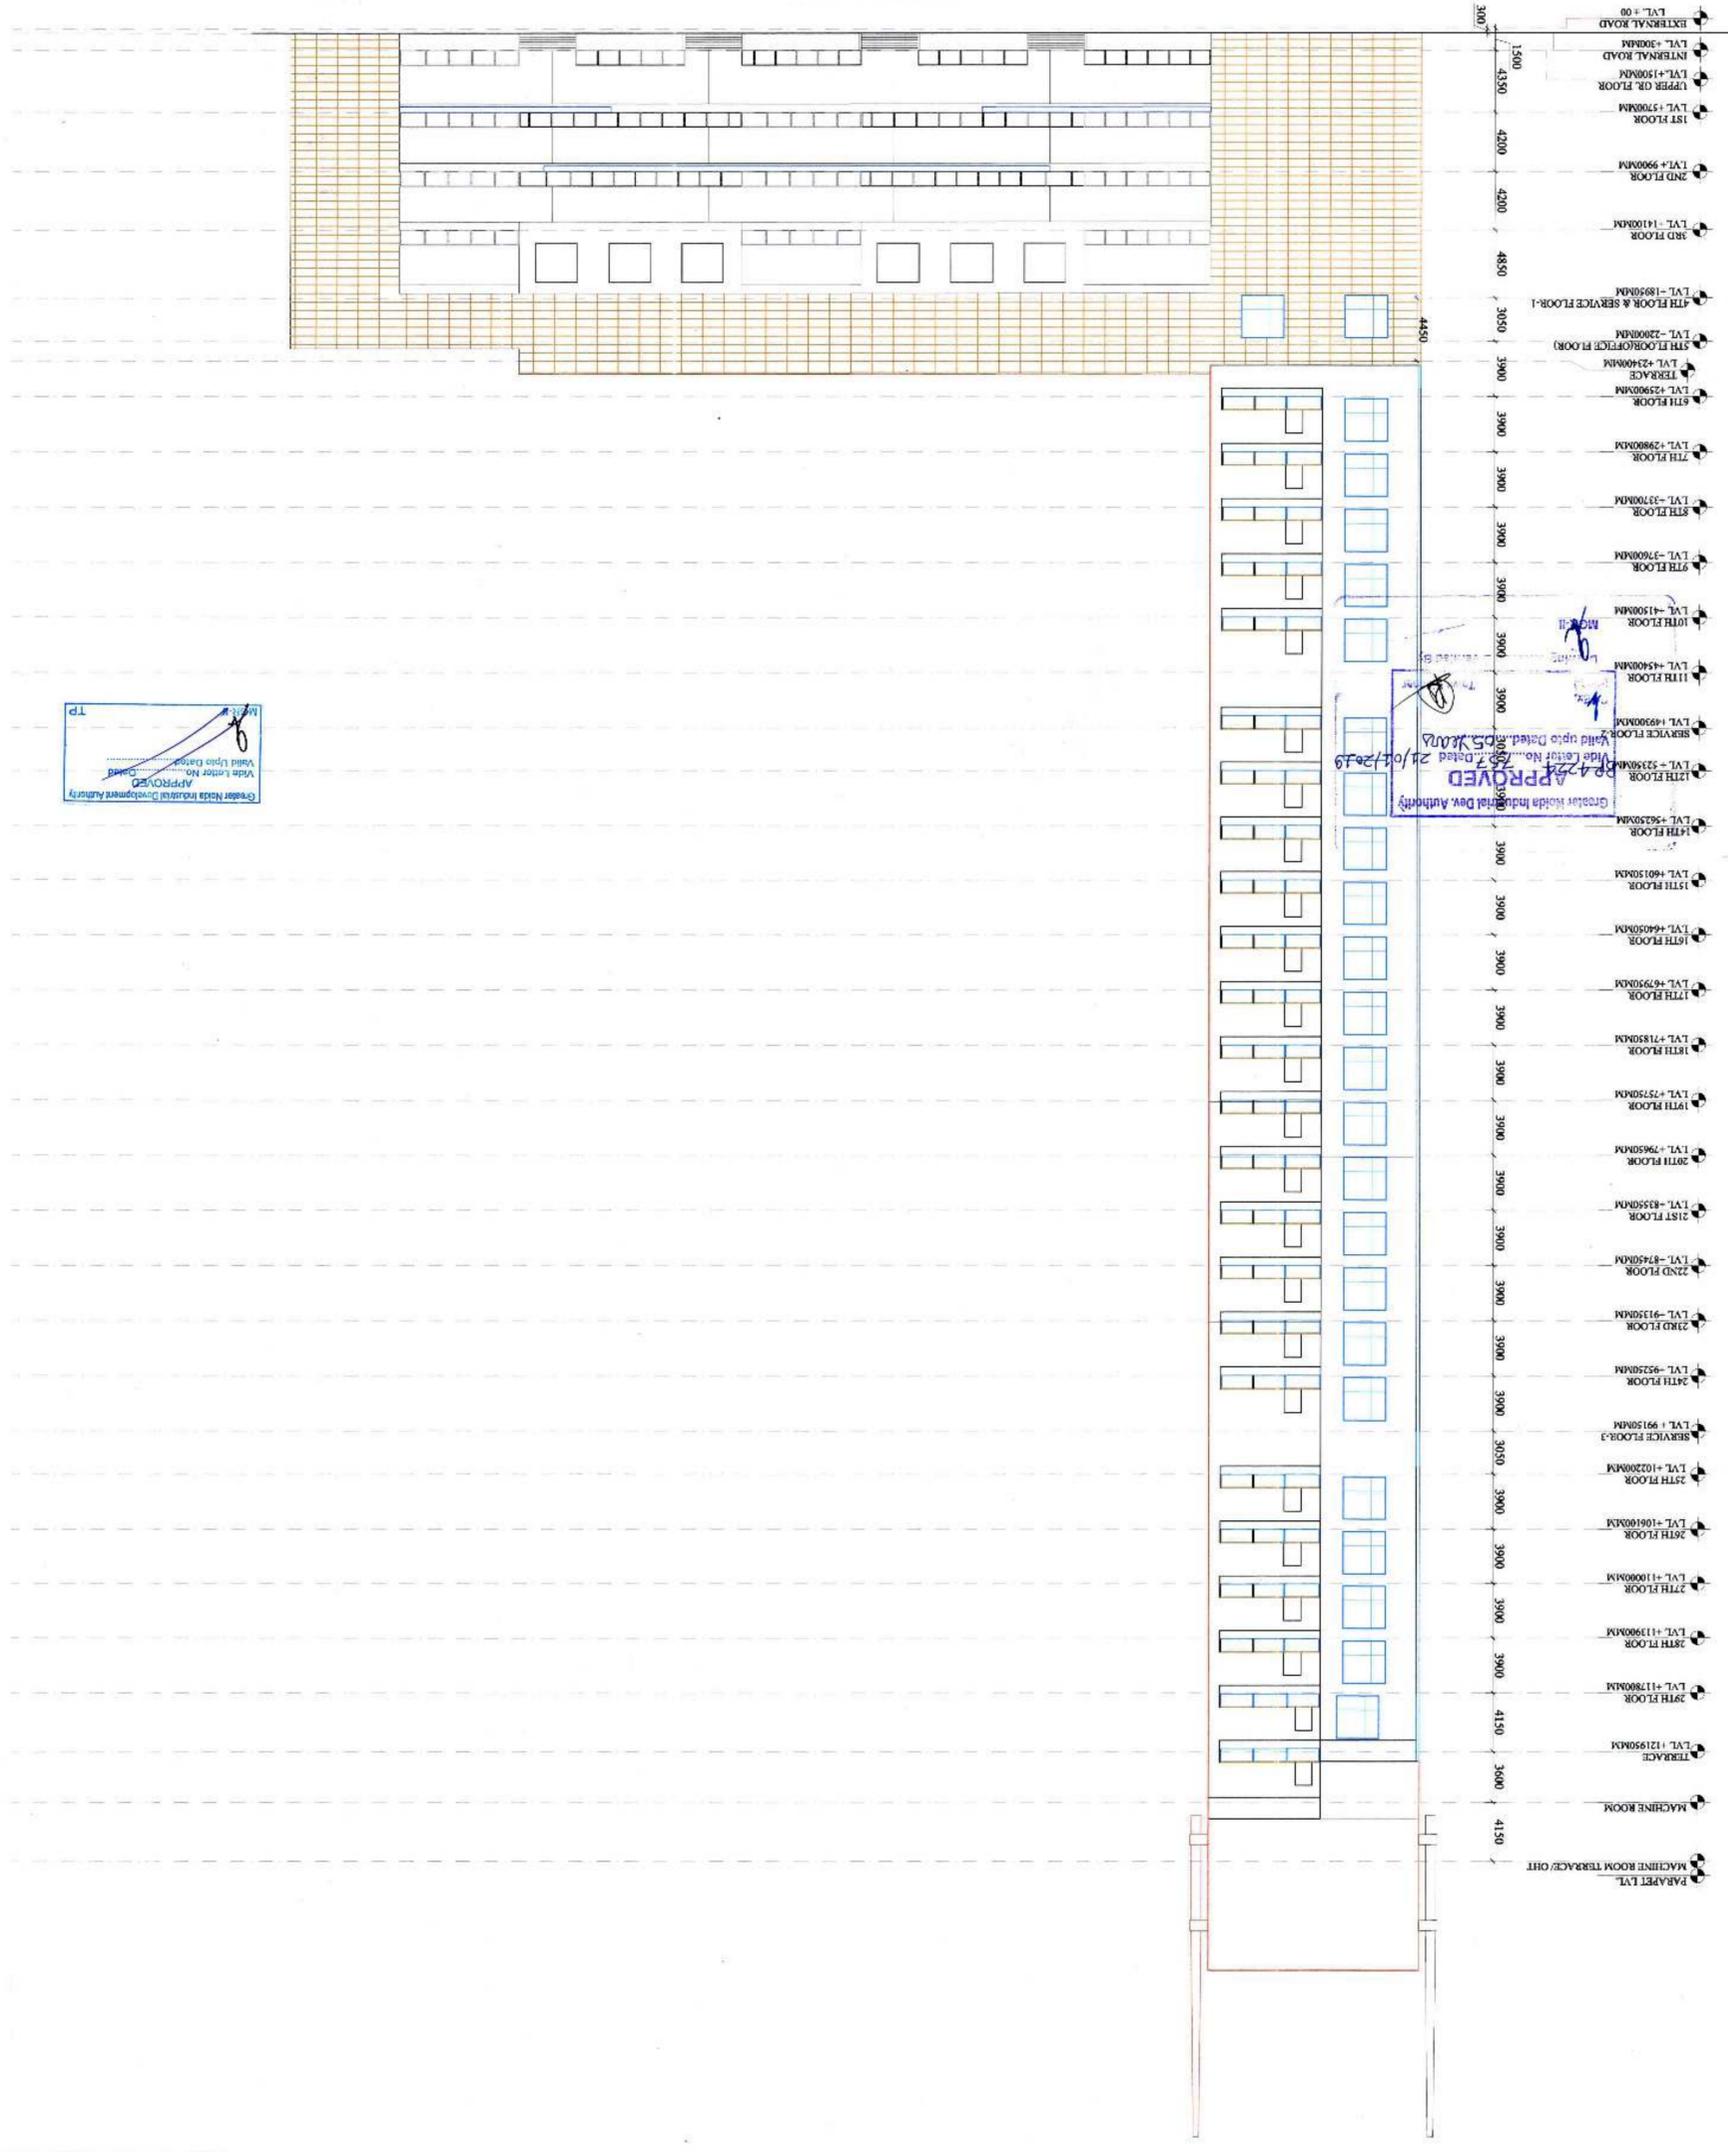

- EXTERNAL ROAD LVL. + 0.00
- INTERNAL ROAD LVL. + 30.00M
- UPPER GR. FLOOR LVL. + 15.00M
- 1ST FLOOR LVL. + 17.00M
- 2ND FLOOR LVL. + 19.00M
- 3RD FLOOR LVL. + 21.00M
- 4TH FLOOR & SERVICE FLOOR-1 LVL. + 23.00M
- 5TH FLOOR/OFFICE FLOOR LVL. + 25.00M
- TERRACE LVL. + 29.00M
- 6TH FLOOR LVL. + 31.00M
- 7TH FLOOR LVL. + 33.00M
- 8TH FLOOR LVL. + 35.00M
- 9TH FLOOR LVL. + 37.00M
- 10TH FLOOR LVL. + 39.00M
- 11TH FLOOR LVL. + 41.00M
- SERVICE FLOOR LVL. + 43.00M
- 12TH FLOOR LVL. + 45.00M
- 13TH FLOOR LVL. + 47.00M
- 14TH FLOOR LVL. + 49.00M
- 15TH FLOOR LVL. + 51.00M
- 16TH FLOOR LVL. + 53.00M
- 17TH FLOOR LVL. + 55.00M
- 18TH FLOOR LVL. + 57.00M
- 19TH FLOOR LVL. + 59.00M
- 20TH FLOOR LVL. + 61.00M
- 21ST FLOOR LVL. + 63.00M
- 22ND FLOOR LVL. + 65.00M
- 23RD FLOOR LVL. + 67.00M
- 24TH FLOOR LVL. + 69.00M
- SERVICE FLOOR-3 LVL. + 71.00M
- 25TH FLOOR LVL. + 73.00M
- 26TH FLOOR LVL. + 75.00M
- 27TH FLOOR LVL. + 77.00M
- 28TH FLOOR LVL. + 79.00M
- 29TH FLOOR LVL. + 81.00M
- TERRACE LVL. + 83.00M
- MACHINE ROOM
- MACHINE ROOM TERRACE/ OHT

APPROVED  
 Valid Under Drawing No. 21/04/2019  
 Valid upto Date: 05 Years  
 Greater Noida Industrial Development Authority

**SUBMISSION DRAWING**

**SHEET TITLE**  
SIDE ELEVATION

**OWNER**  
DAR INFRA VENTURES PRIVATE LIMITED  
(EARLIER KNOWN AS RADJANT  
INFRAVENTURES INDIA PRIVATE LIMITED)

**PROJECT**  
GREATER NOIDA UTTAR PRADESH  
ATKABANA HIGH  
PROPOSED COMMERCIAL USE  
PLOT NO. C-01, SECTOR-04,  
GREATER NOIDA UTTAR PRADESH

**CLIENT**  
Ankita Gupta  
CA/2010/48537  
For Dar Infra Ventures Pvt. Ltd.

**DATE**  
08-02-2019

**SCALE**  
AS SHOWN

**PROJECT SIGNATORY**  
Ankita Gupta  
Authorized Signatory  
For Dar Infra Ventures Pvt. Ltd.

SIDE ELEVATION

HOARDINGS

**APPROVED**

By 4224  
Vide Letter No. 757, dated 21/01/2019

Greater Noida Industrial Development Authority

Ex. 10/10/2019  
Date Dated 05/02/2019

Checked & Verified By  
Project Planner


Greater Noida Industrial Development Authority

APPROVED

Vide Letter No. 757, dated 21/01/2019

Ex. 10/10/2019

Date Dated 05/02/2019

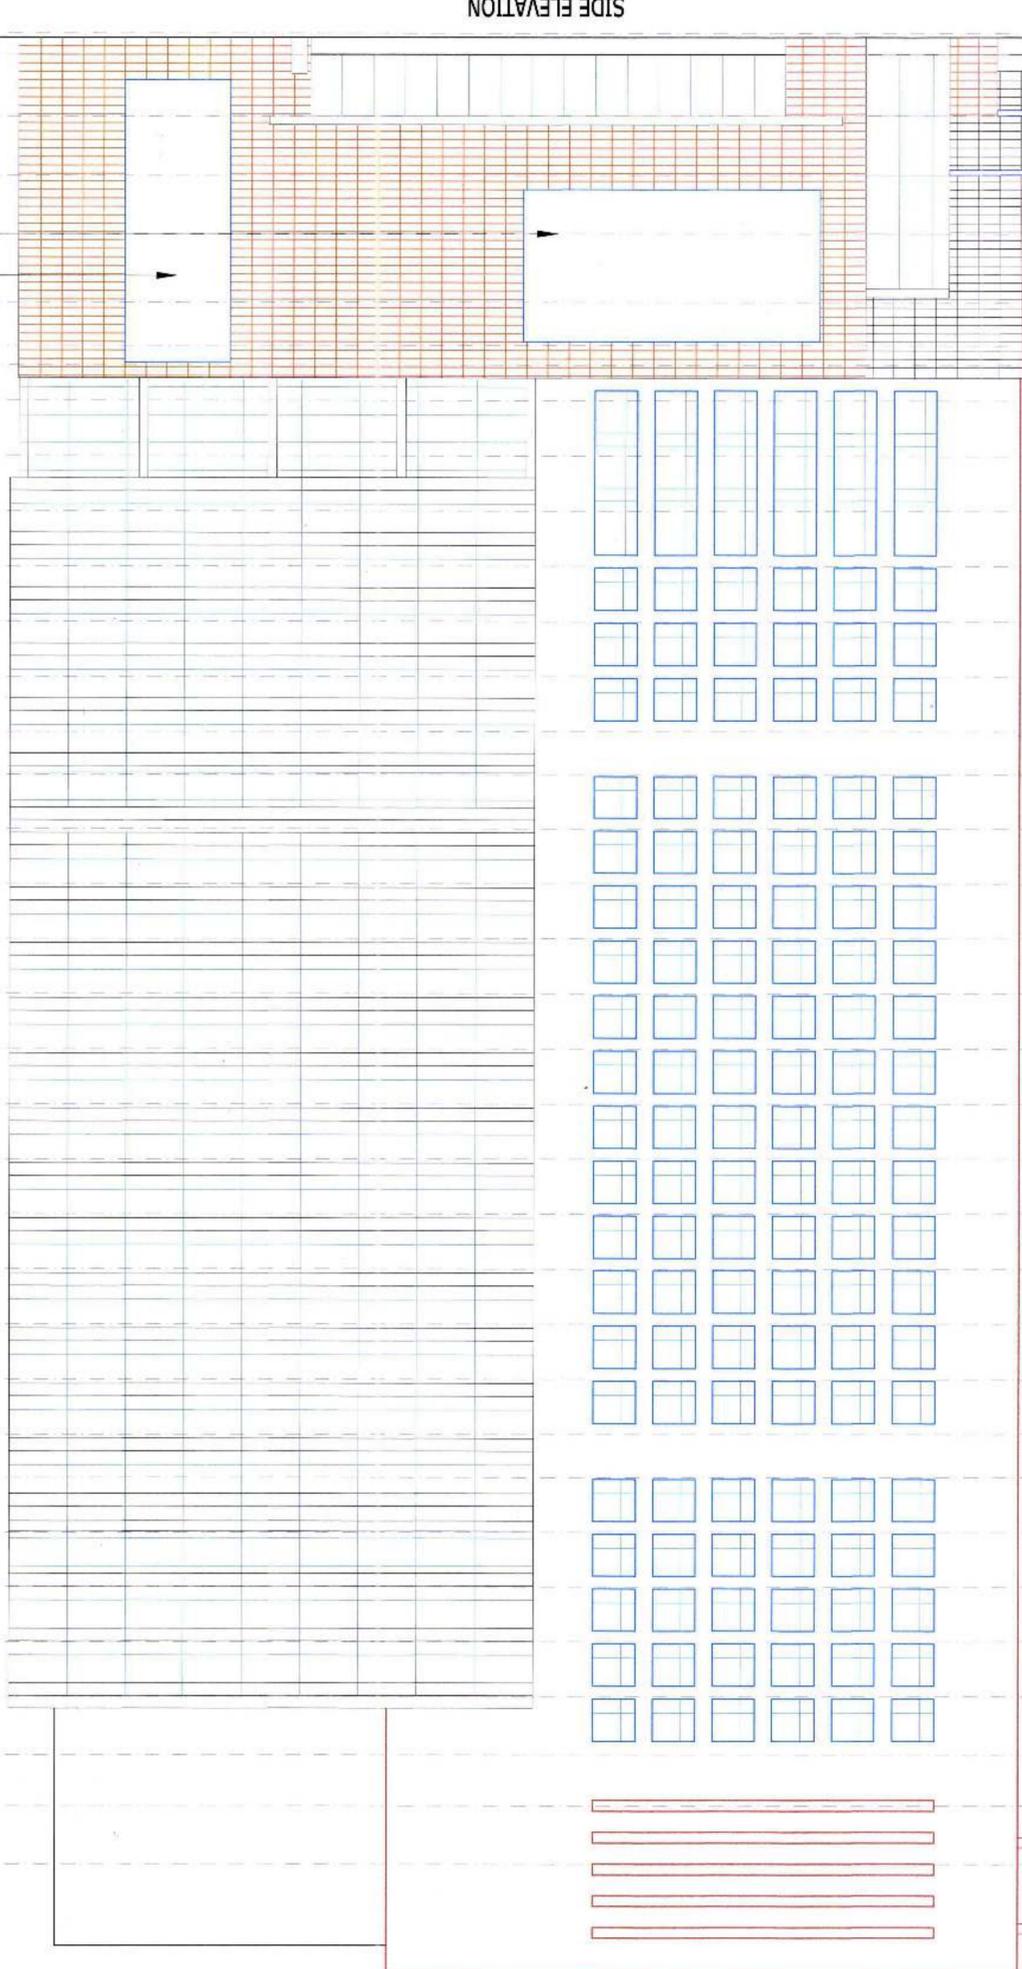


- EXTERNAL ROAD LVL = 00
- INTERNAL ROAD LVL = +00.00M
- UPPER GR. FLOOR LVL = +1.500M
- 1ST FLOOR LVL = +5.700M
- 2ND FLOOR LVL = +9.900M
- 3RD FLOOR LVL = +14.100M
- 4TH FLOOR & SERVICE FLOOR-1 LVL = +18.300M
- 5TH FLOOR (OFFICE FLOOR) LVL = +22.500M
- 6TH FLOOR LVL = +26.700M
- 7TH FLOOR LVL = +30.900M
- 8TH FLOOR LVL = +35.100M
- 9TH FLOOR LVL = +39.300M
- 10TH FLOOR LVL = +43.500M
- 11TH FLOOR LVL = +47.700M
- 12TH FLOOR LVL = +51.900M
- 13TH FLOOR LVL = +56.100M
- 14TH FLOOR LVL = +60.300M
- 15TH FLOOR LVL = +64.500M
- 16TH FLOOR LVL = +68.700M
- 17TH FLOOR LVL = +72.900M
- 18TH FLOOR LVL = +77.100M
- 19TH FLOOR LVL = +81.300M
- 20TH FLOOR LVL = +85.500M
- 21ST FLOOR LVL = +89.700M
- 22ND FLOOR LVL = +93.900M
- 23RD FLOOR LVL = +98.100M
- 24TH FLOOR LVL = +102.300M
- 25TH FLOOR LVL = +106.500M
- 26TH FLOOR LVL = +110.700M
- 27TH FLOOR LVL = +114.900M
- 28TH FLOOR LVL = +119.100M
- 29TH FLOOR LVL = +123.300M
- TERRACE LVL = +127.500M
- MACHINERY ROOM
- PARAPET LVL

ANNEXURE - III



TOTAL DAILY WATER DEMAND CHART

S.NO.	DESCRIPTION	DOMESTIC DEMAND	FLUSHING DEMAND
1.	FRESH WATER	100 KLD	-
2.	FLUSHING WATER	-	100 KLD
3.	FILTER BACK WASH	7 KLD	0 KLD
4.	GARDENING	-	3 KLD
TOTAL DEMAND		107 KLD	103 KLD

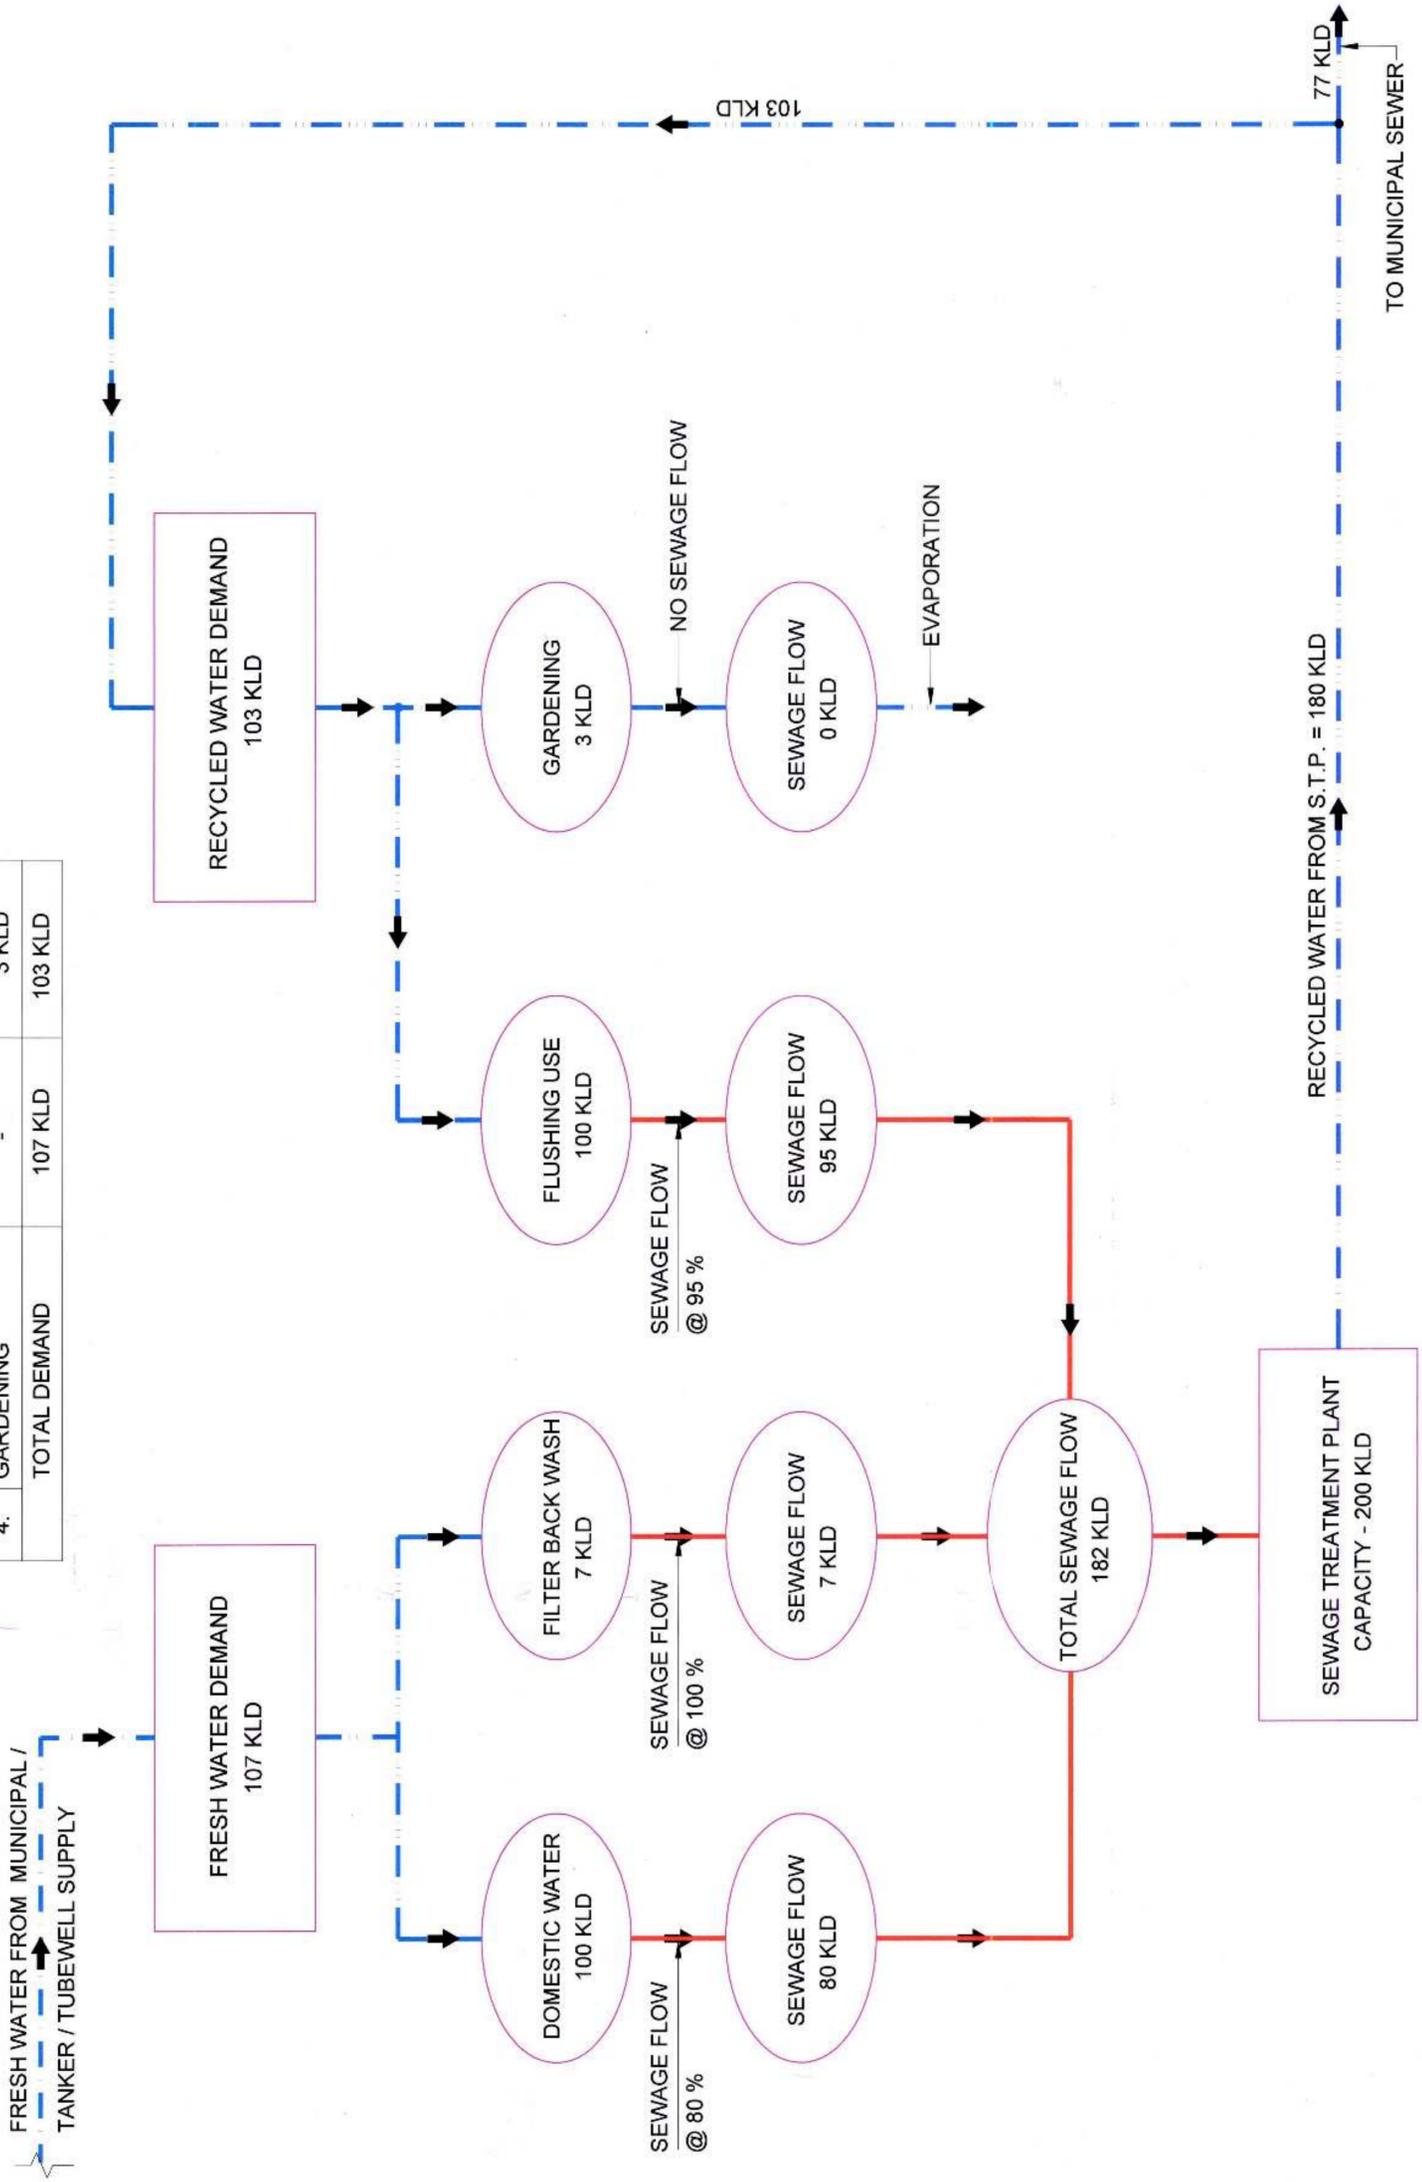

SUBMISSION DRAWING

WATER BALANCE DIAGRAM

**OWNER:**  
DAR INFRA VENTURES PRIVATE LIMITED  
(EARLIER KNOWN AS RADIANT  
INFRAVENTURES INDIA PRIVATE LIMITED)  
PLOT NO. C-01, SECTOR-04  
GREATER NOIDA, UTTAR PRADESH

**PROJECT:**  
ATS KABANA HIGH  
PROPOSED COMMERCIAL AT  
PLOT NO. C-01, SECTOR-04  
GREATER NOIDA, UTTAR PRADESH.

**CONSULTANTS:**  
**SONI CONSULTANTS**  
Plumbing & Fire Suppression Consultants  
B-2A/139, Janak Puri, New Delhi - 110058  
PH - 011 - 25503781, 41403781  
e-mail : info@soniconsultants.in  
Website : www.soniiconsultants.in

**ARCHITECT'S SIGNATURE:** For Dar Infraventures Pvt. Ltd.  
Ankita Gupta  
CA/20104653

**OWNER'S SIGNATURE:** For Dar Infraventures Pvt. Ltd.  
Soni  
Authorised Signatory

**DEALT BY:** \_\_\_\_\_  
**CHECKED BY:** \_\_\_\_\_


**SCALE:** 1:300  
**DATE:** NOV. 2019

**DWG NO:** SD-25  
**DATE:** NOV. 2019

**NORTH**



Greater Noida Industrial Dev. Authority  
**APPROVED**  
 Valid till 21/10/19  
 Valid upto Decad. 25.11.2019  
 Drawing Checked & Verified By  
 (Signature)

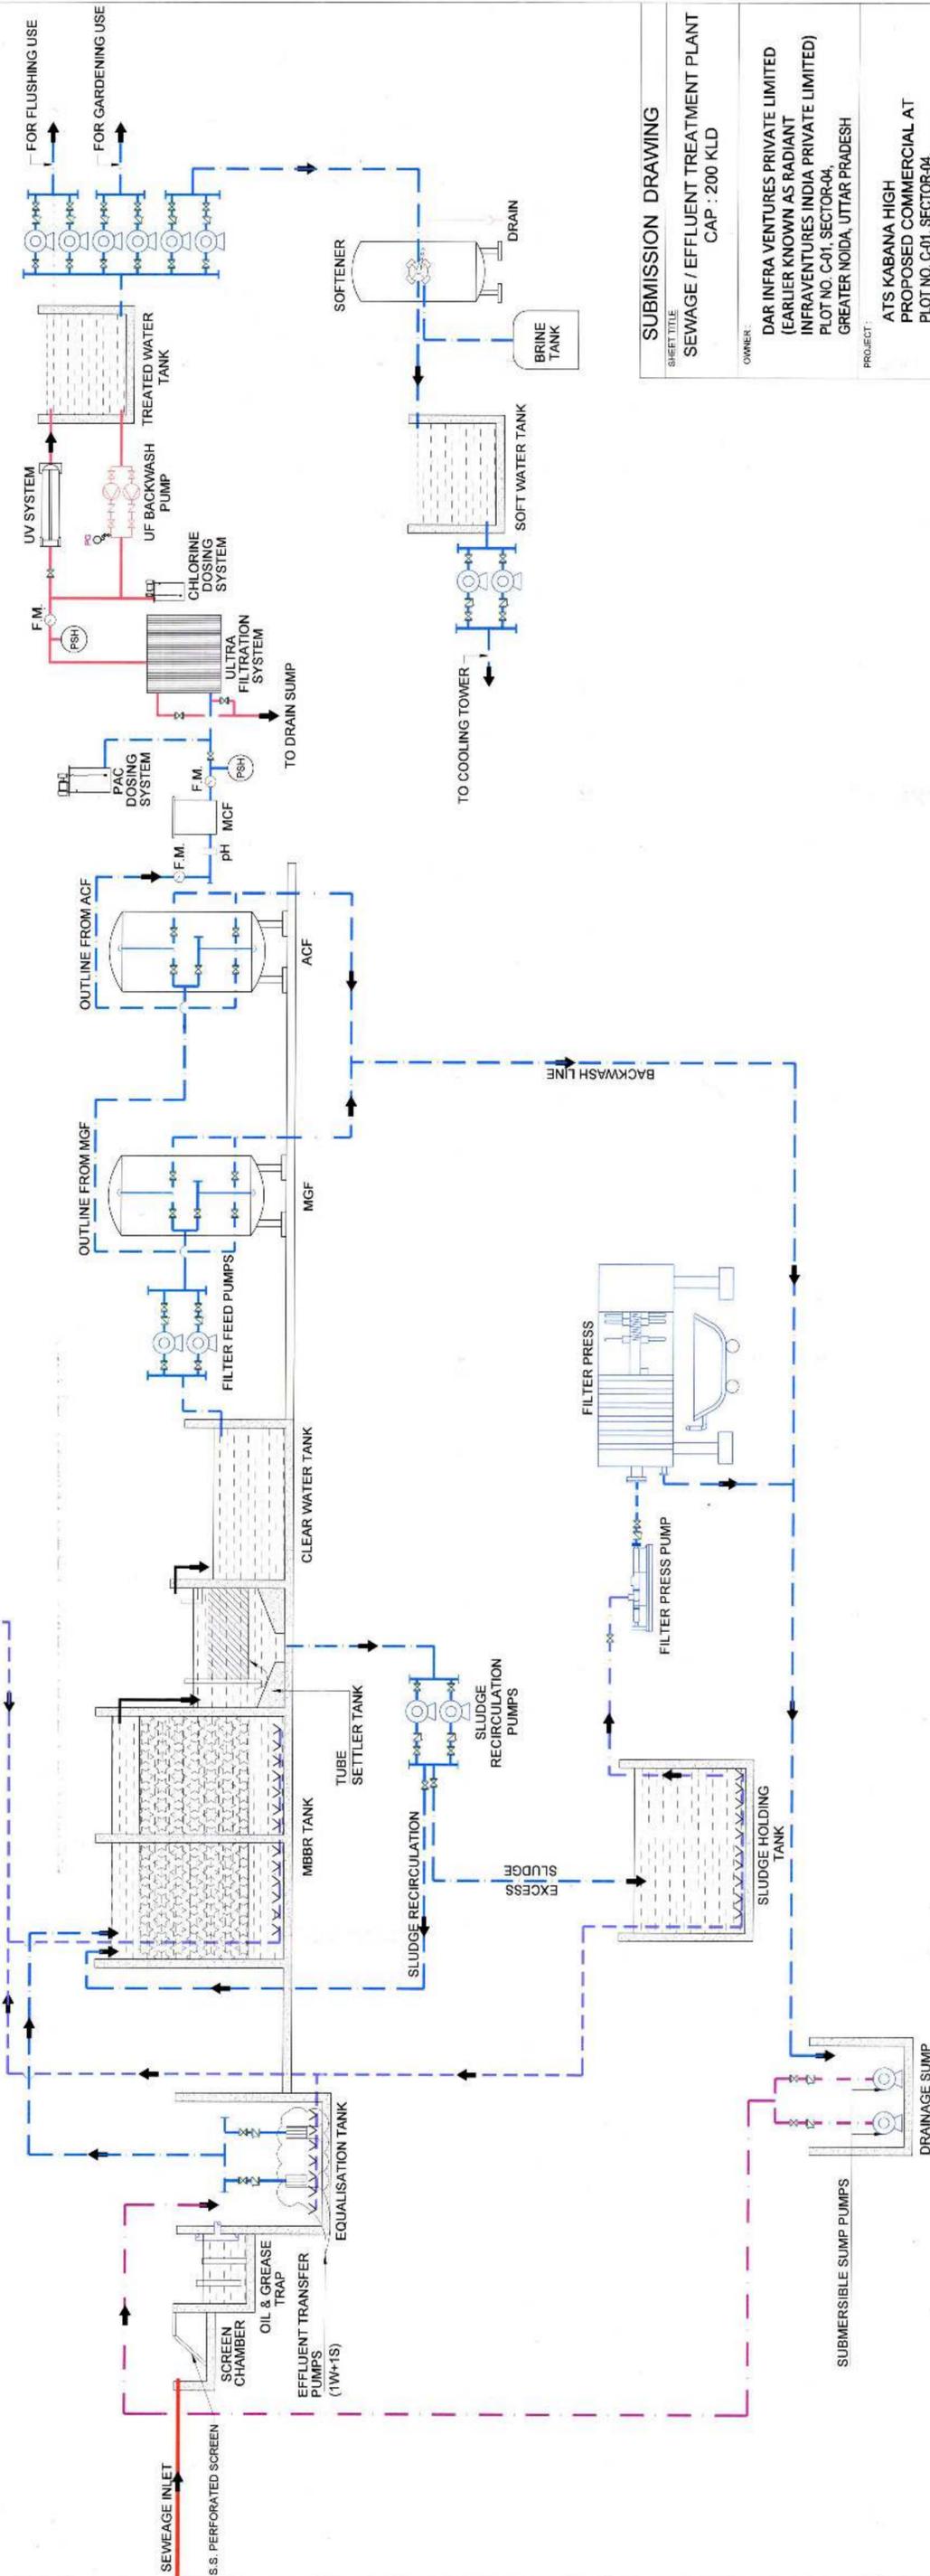

SEWAGE / EFFLUENT TREATMENT PLANT  
 CAP : 200 KLD

**SUBMISSION DRAWING**  
 SHEET TITLE  
 SEWAGE / EFFLUENT TREATMENT PLANT  
 CAP : 200 KLD

OWNER:  
 DAR INFRA VENTURES PRIVATE LIMITED  
 (EARLIER KNOWN AS RADIANT  
 INFRAVENTURES INDIA PRIVATE LIMITED)  
 PLOT NO. C-01, SECTOR-04,  
 GREATER NOIDA, UTTAR PRADESH

PROJECT:  
 ATS KABANA HIGH  
 PROPOSED COMMERCIAL AT  
 PLOT NO. C-01, SECTOR-04,  
 GREATER NOIDA, UTTAR PRADESH.

CONSULTANTS:  
**SONI CONSULTANTS**  
 Plumbing & Fire Suppression Consultants  
 B-2A/139, Janak Puri, New Delhi - 110058  
 PH - 011 - 25503781 - 41403781  
 e-mail : info@soniconsultants.in  
 Website : www.sonicconsultants.in

ARCHITECT'S SIGNATURE:  
 For Dar Infraventures Pvt. Ltd.  
 Ankita Gupta  
 CA201048537

OWNER'S SIGNATURE:  
 For Dar Infraventures Pvt. Ltd.  
 (Signature)  
 Authorised Signatory

DEALT BY: SCALE: 1:200 NORTH  
 CHECKED BY: DATE: NOV. 2019



