



TYPICAL FLOOR PLAN  
(3RD TO 4TH FLOOR)

5TH FLOOR PLAN

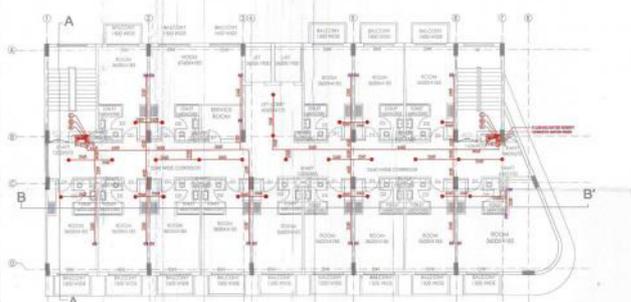

6TH FLOOR PLAN

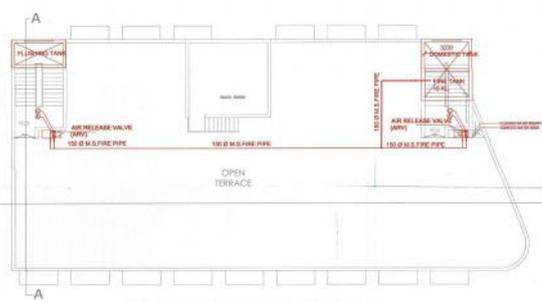

TERRACE FLOOR PLAN

PROJECT  
PROPOSED SECTOR SHOPPING - 1 IN  
GRAND BYPASS ROAD TORANANG  
BULIANGPUR RIGEL, LUCKNOW (J.P.)

NOTES

ELEVATION  
(N.T.S.)

FRONT VIEW  
(N.T.S.)

LEGEND:-

SYM	DESCRIPTION
A	150W MS C CLASS FIRE SPRINKLER PIPE
B	800 MS C CLASS FIRE DRINK PIPE
C	150W MS C CLASS FIRE HYDRANT PIPE
D	FRONT SPRINKLER
E	SIDE WALL SPRINKLER
F	FIRE HYDRANT CABINET
G	FLOW SWITCH ASSEMBLY
H	4.5 Kg. CO2 FIRE EXTINGUISHER
I	3 Lit. MECHANICAL FOAM TYPE FIRE EXTINGUISHER
J	SLURGE VALVE
K	150W MS C CLASS FIRE HYDRANT RING

DRAWING TITLE  
FIRE FIGHTING SUBMISSION DRAWING  
(FLOOR PLAN)

ARCHITECT  
SCALE  
DATE

NO. WITHIN DRAWING SHEETS AND NO. OF SHEETS  
NO. SHEET REVISED & SIGNATURE SHEET NO. 1  
BUILDING APPROVAL NO. (AS PER L.P.C. 1-143)  
SLIGHT MODIFIED

JANAKIRAN SINGH  
B. Tech (Civil Engg.)  
& Tech. Dra. Engg. & Insp. of Bangalore

Disput Visible  
CADD/2022

SECRETARY ENGINEER  
DRAWING NO. 1001  
NO. L/2022/001-1001/01

NO. 1001/001-1001-01/01  
NO. 1001/001-1001-01/01  
NO. 1001/001-1001-01/01  
NO. 1001/001-1001-01/01



S.NO	A	B	AREA
1	1.65	1.75	28.88
2	1.75	1.75	30.63
3	30.75	3	92.25
4	AS PER ALLOCATION		124.00
5	AS PER ALLOCATION		11.25
TOTAL			286.81


PROJECT  
**PROPOSED SECTOR SHOPPING - 1 IN  
 OMAKE INTEGRATED TOWNSHIP,  
 SULTANPUR ROAD, LUCKNOW (U.P.)**

**JANMEER SINGH**  
 B. Tech (Civil Engg.)  
 8, Sardar Singh Marg, Patna

**LANDSCAPE PLAN ( SCALE 1:150 )**



**RAIN WATER HARVESTING**

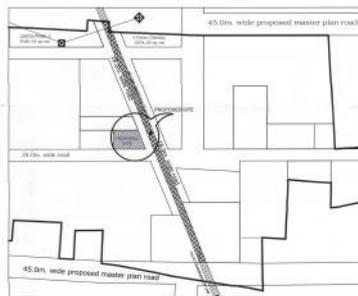

**LOCATION PLAN ( NTS )**

DRAWING TITLE  
**FIRE FIGHTING SUBMISSION DRAWING  
 (LANDSCAPE PLAN)**

ARCHITECT  
**OMAKE**


SCALE  
 AS SHOWN

DATE  
 MAY - 2024

CLIENT OWNER  
**OMAKE**

DRAWING NUMBER  
 RT-LKDDCOM-100117-10

*Handwritten notes and signatures:*  
 WE WILL BE RESPONSIBLE FOR THE DESIGN AND CONSTRUCTION OF THE ROADS AND SIDEWALKS AS PER THE MASTER PLAN.  
 [Signatures]

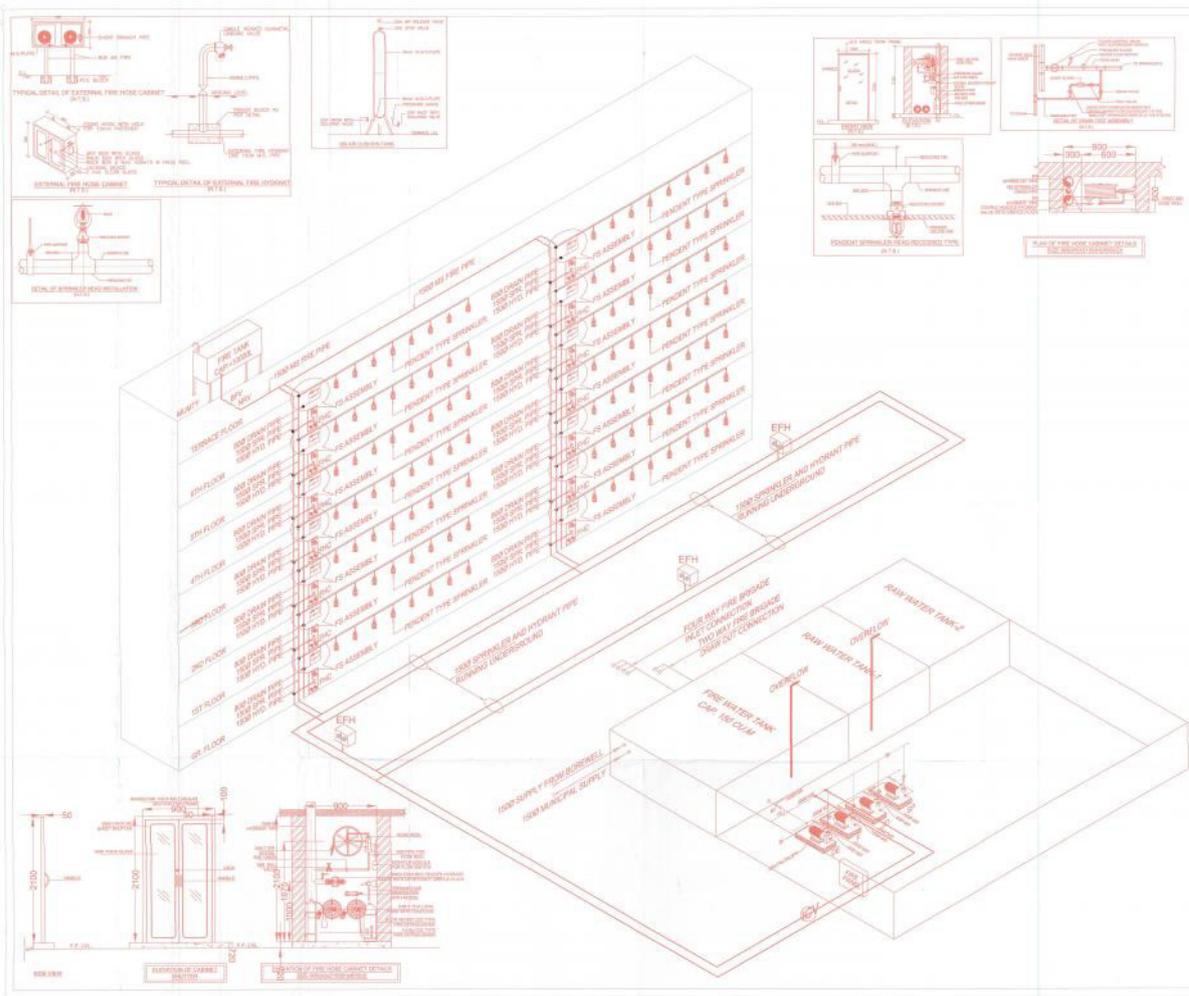



PROPOSED SECTOR SHOPPING - 136 CHANAI INTEGRATED TOWNSHIP, BULSAHAR ROAD, LUCKNOW (U.P.)

NO.	DESCRIPTION
01	SMALL DRINKING SPRINKLER SYSTEM PUMP
02	ELECTRICAL CONTROL PANEL (FACP)
03	ELECTRICAL CONTROL PANEL (FACP)
DATE: 10/10/2023  
 DRAWING NUMBER: 10/10/2023





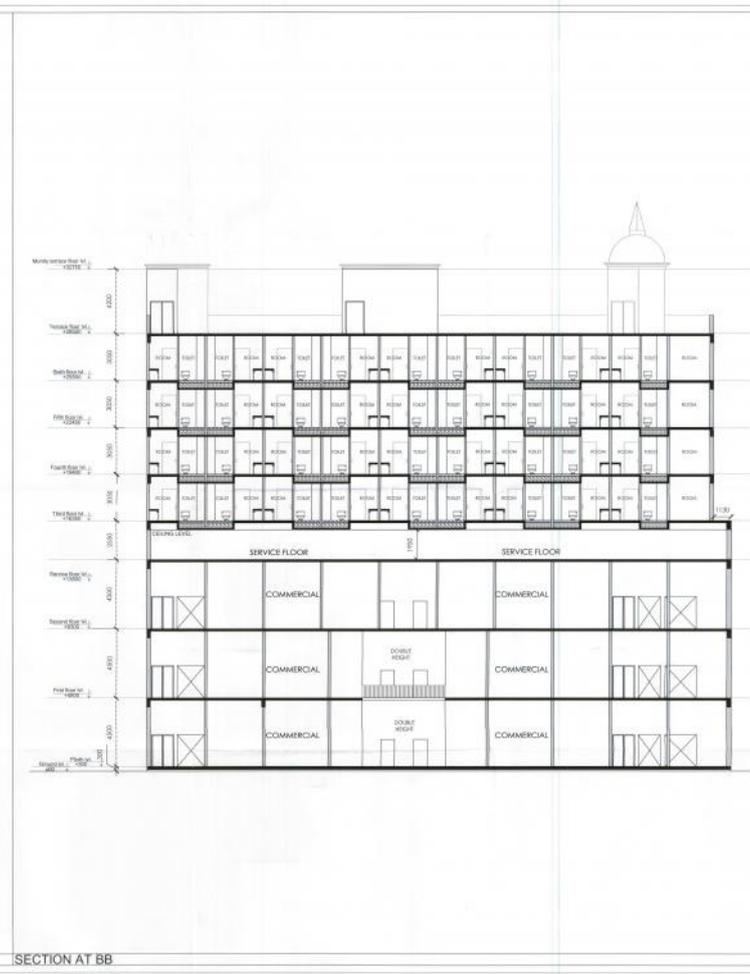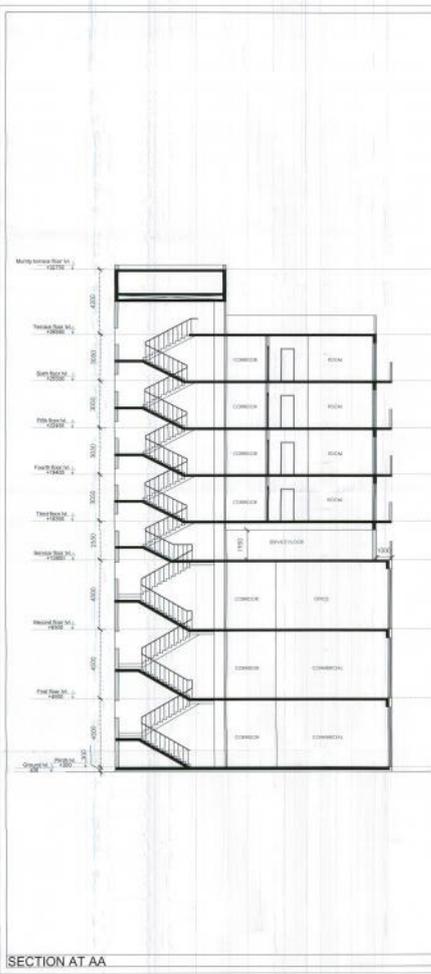

Drawing for "COMBAT" system  
 with the following conditions:  
 1. per the drawing  
 2. per the drawing

**PROJECT**  
 PROPOSED SECTOR SHOPPING - IN  
 OMAHA INTEGRATED TOWNSHIP,  
 MILITARY ROAD, LUCKNOW (U.P.)

**NOTES**  
 JAMALUDDIN SIDDIQI  
 B. Tech (Civil Engg.)  
 B. Tech. in Engg. & Arch. of Manager

**DRAWING TITLE**  
 FIRE FIGHTING SUBMISSION DRAWING  
 (SECTIONS)

**WORKSHEET**

**SCALE**      **DATE**  
 1/8" = 1'-0"      04.07.2016

10. WITHIN 30 DAYS RECEIVED 200% PAY 90% CASH 100%  
 10% WITHIN 60 DAYS RECEIVED 80% CASH 10% CASH 10%  
 (Building for 300, 300, 300, 300, 300)

**CUSTOMER**  
 COMBAT

**DESIGNER**  
 JAMALUDDIN SIDDIQI


**APPROVED**  
 [Signature]

**DRAWING NUMBER**      01-10-000000-1-001-00

10. WITHIN 30 DAYS RECEIVED 200% PAY 90% CASH 100%  
 10% WITHIN 60 DAYS RECEIVED 80% CASH 10% CASH 10%  
 (Building for 300, 300, 300, 300, 300)

SECTION AT AA

SECTION AT BB

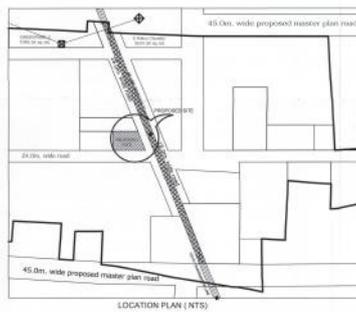

The drawing is a "FOR PRELIMINARY" drawing. It is not to be used for construction without the permission of the architect.

**PROJECT**  
 PROPOSED SECTOR SHOPPING - I IN  
 OMAKE INTEGRATED TOWNSHIP  
 SULTANPUR ROAD, LUCKNOW (U.P.)

**NOTES**

**DRAWING TITLE**  
 FIRE FIGHTING SUBMISSION DRAWING  
 (SERVICES PLAN)

**ARCHITECT**

**SCALE**      **DATE**

AS SHOWN      MAY 2018

BY: ARCHITECT/ENGINEER/PLANNING/DESIGNER/CONTRACTOR/CLIENT/OWNER

**CLIENT/OWNER**

**OMAKE**

OMAKE INTEGRATED TOWNSHIP  
 SULTANPUR ROAD, LUCKNOW (U.P.)

**ARCHITECT'S SIGNATURE**

**DATE**

**DRAWING NUMBER**      INT-01/02/03/99/100

Handwritten notes and signatures in the bottom right corner, including a signature and some illegible text.