
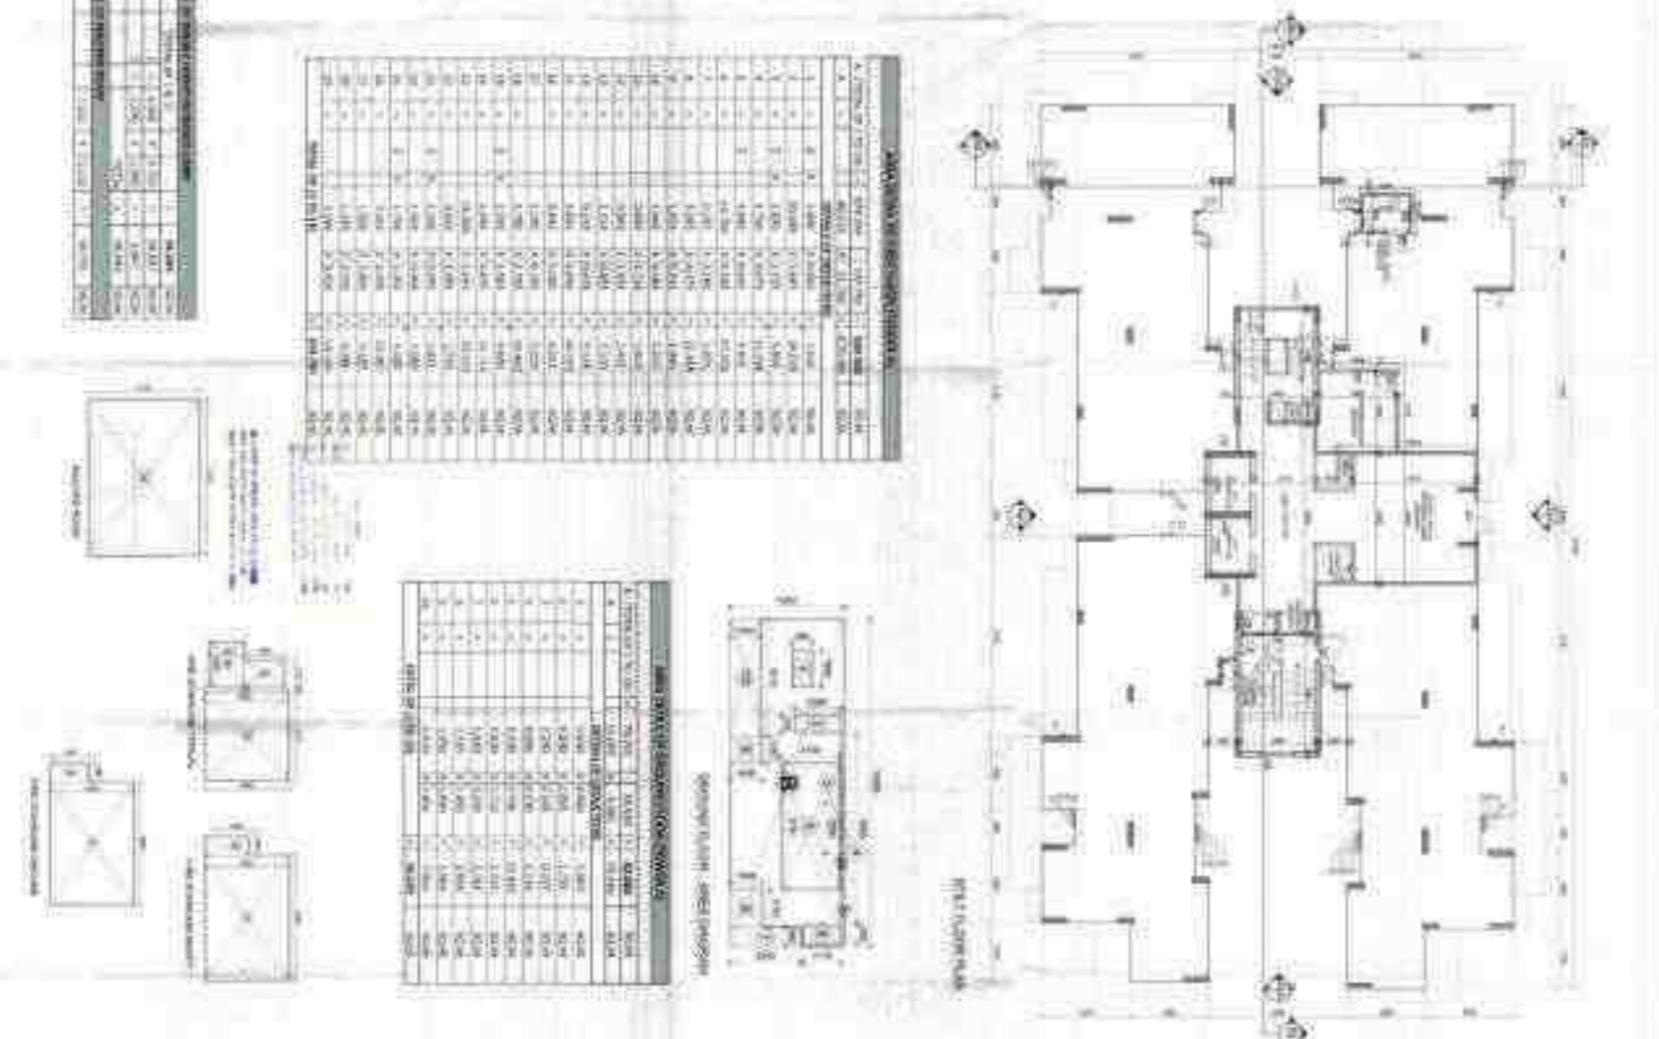


PROJEKSI RENCANA STRUKTUR ATAS DAN BAWAH  
MOTOR JENDELA (MOTOR WINDOW) SATELIT DAN KEMAH  
MOTOR JENDELA (MOTOR WINDOW) SATELIT DAN KEMAH

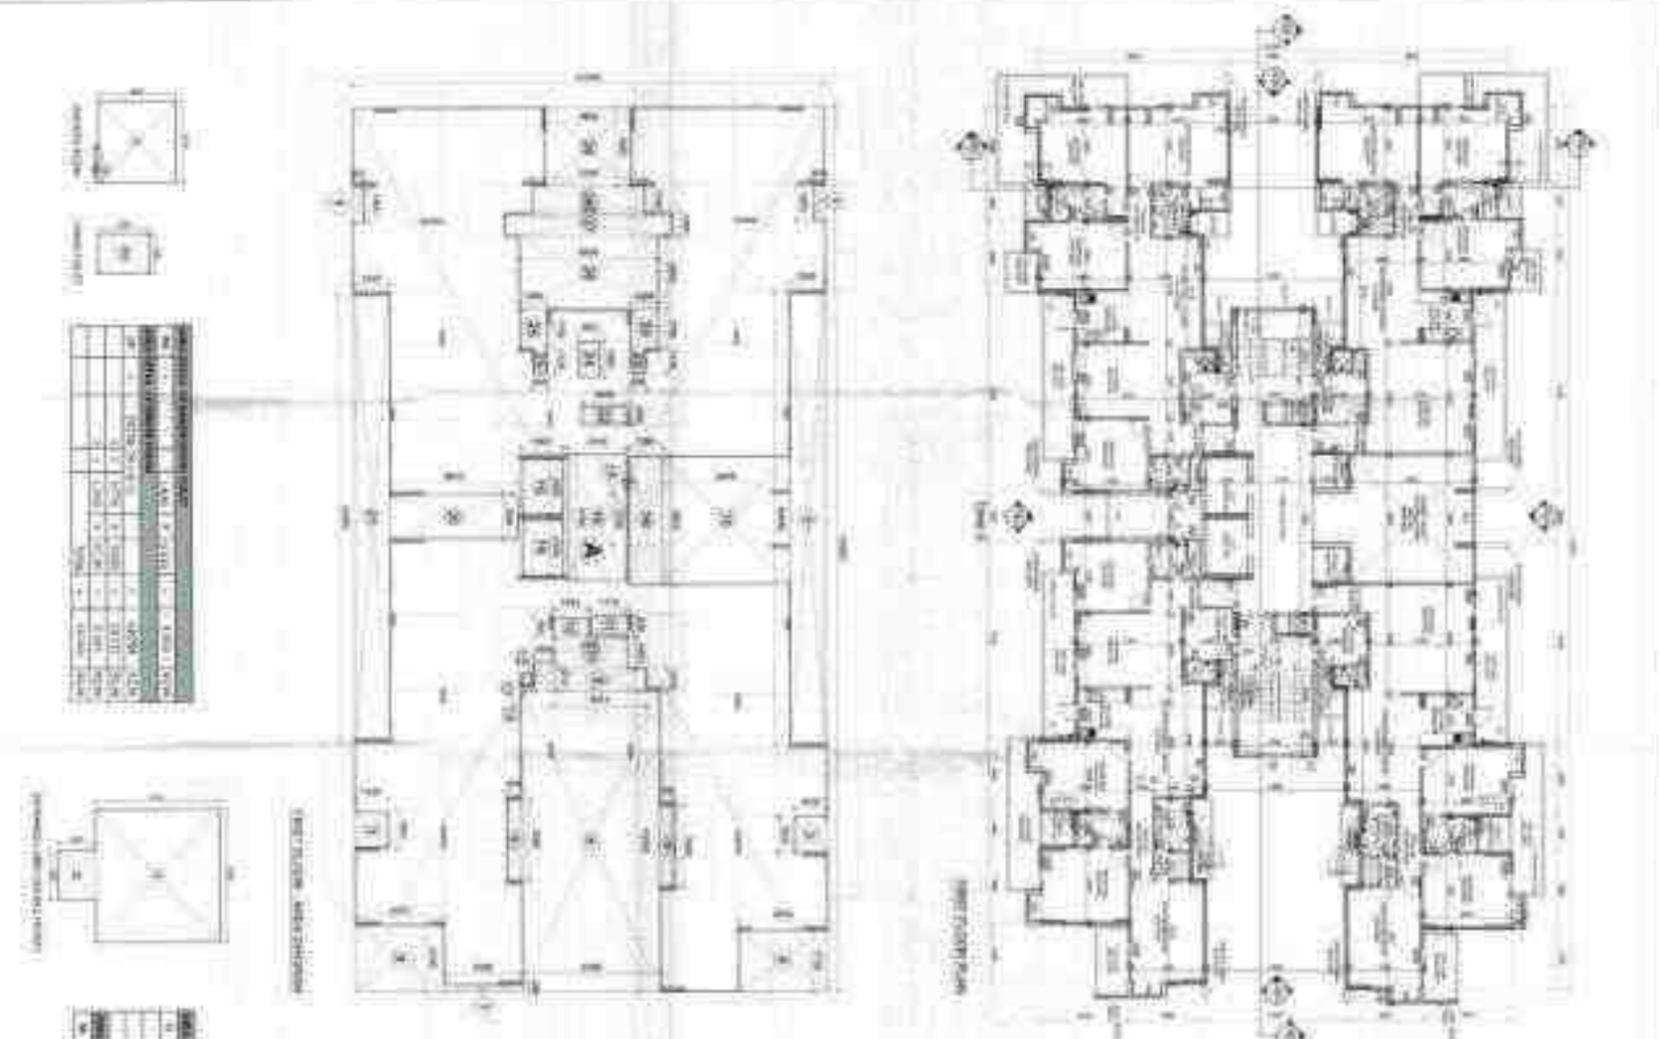

NO	RUANG	LUAS (M <sup>2</sup> )	PERMITS	REMARKS
1	RUANG 1	100	100	
2	RUANG 2	150	150	
3	RUANG 3	200	200	
100	RUANG 100	5050	5050	



PROJEKTANT: ALBERT RUDOLPH, ARCHITECT  
MILITARY ENGINEERING CORPORATION, 1000 AVENUE  
MILITARY ENGINEERING CORPORATION, 1000 AVENUE

NO.	DESCRIPTION	QTY	UNIT	PRICE	TOTAL
1	...	...	...	...	...
2	...	...	...	...	...
NO.	DESCRIPTION	QTY	UNIT	PRICE	TOTAL
1	...	...	...	...	...
2	...	...	...	...	...
22					

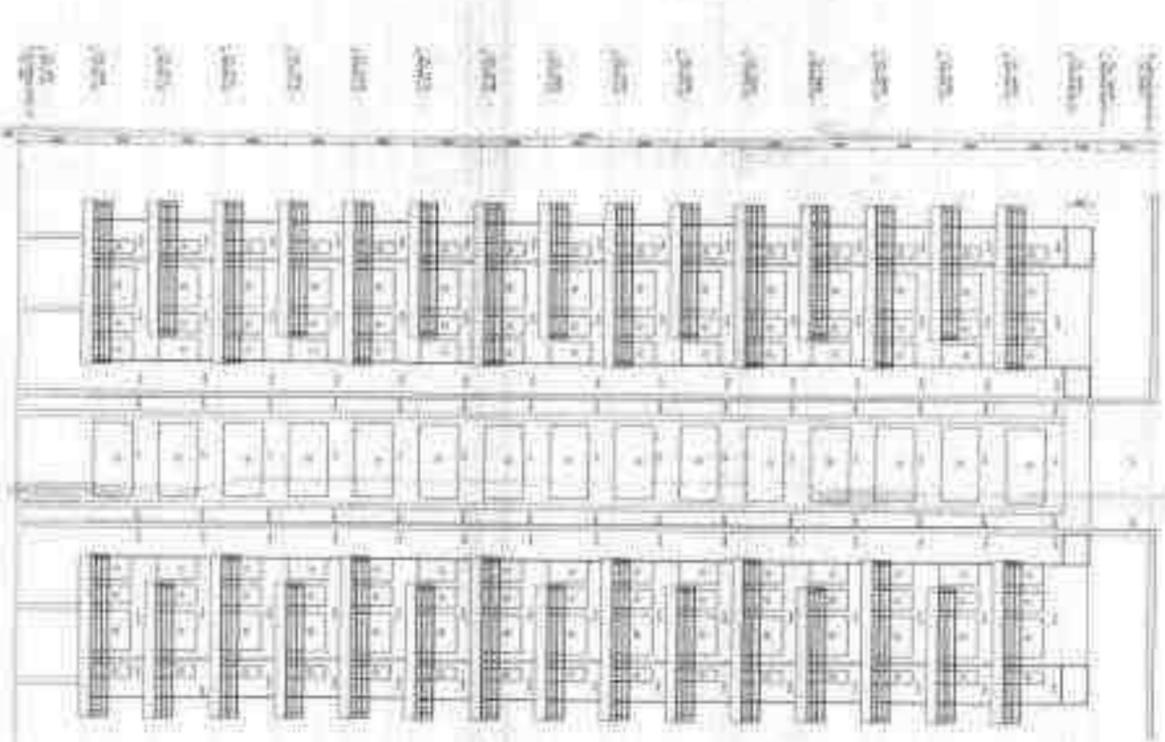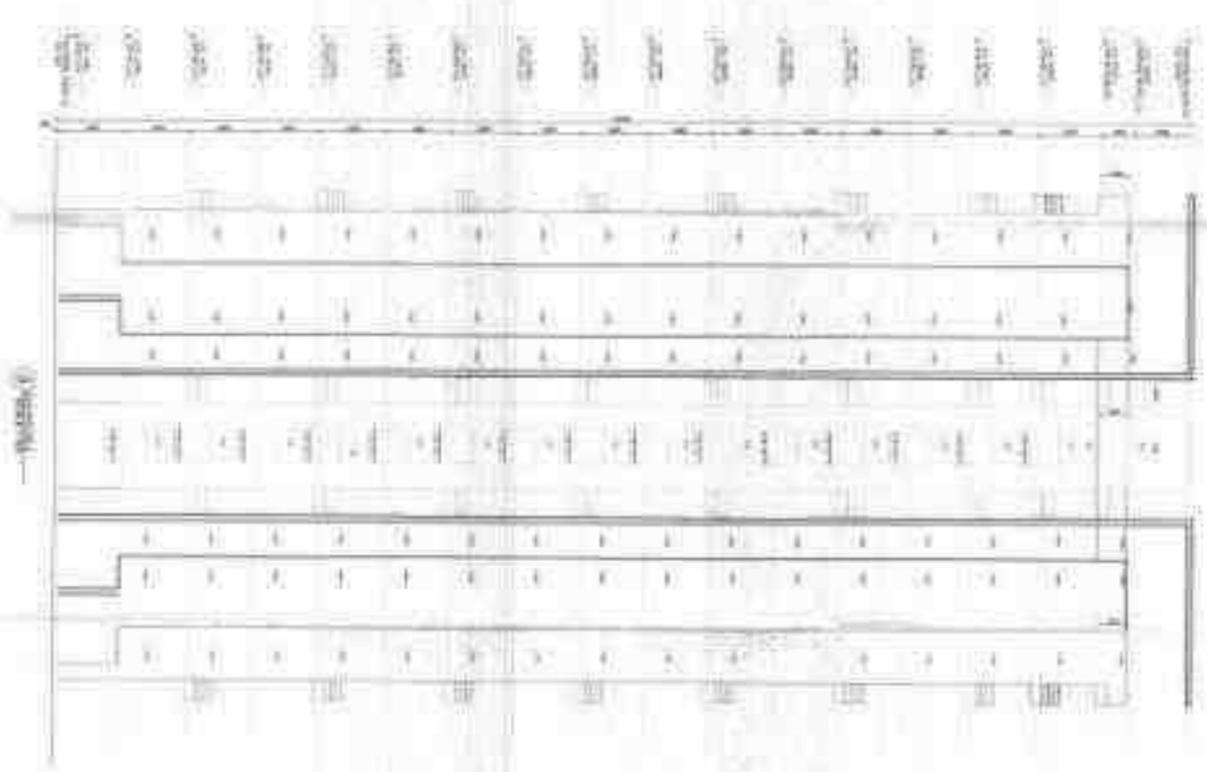

1. ALL WORK TO BE IN ACCORDANCE WITH THE BUILDING REGULATIONS 2010.  
 2. ALL WORK TO BE IN ACCORDANCE WITH THE BUILDING REGULATIONS 2010.  
 3. ALL WORK TO BE IN ACCORDANCE WITH THE BUILDING REGULATIONS 2010.

PASSAGE

1. ALL WORK TO BE IN ACCORDANCE WITH THE BUILDING REGULATIONS 2010.  
 2. ALL WORK TO BE IN ACCORDANCE WITH THE BUILDING REGULATIONS 2010.  
 3. ALL WORK TO BE IN ACCORDANCE WITH THE BUILDING REGULATIONS 2010.

APPROVED FOR SPORTS CITY AT  
 LAND PARCEL S.S. 01/04 SECTION 7/11 WODAN (U.P.)  
 FOR HIS GOLF GREEN MANIONS PVT. LTD.

Scale: 1/4" = 1'-0"  
 Date: 11/11/2011

1. ALL WORK TO BE IN ACCORDANCE WITH THE BUILDING REGULATIONS 2010.  
 2. ALL WORK TO BE IN ACCORDANCE WITH THE BUILDING REGULATIONS 2010.


1. ALL WORK TO BE IN ACCORDANCE WITH THE BUILDING REGULATIONS 2010.  
 2. ALL WORK TO BE IN ACCORDANCE WITH THE BUILDING REGULATIONS 2010.

1. ALL WORK TO BE IN ACCORDANCE WITH THE BUILDING REGULATIONS 2010.  
 2. ALL WORK TO BE IN ACCORDANCE WITH THE BUILDING REGULATIONS 2010.

1. ALL WORK TO BE IN ACCORDANCE WITH THE BUILDING REGULATIONS 2010.  
 2. ALL WORK TO BE IN ACCORDANCE WITH THE BUILDING REGULATIONS 2010.

**U+U** CONSULTANTS  
 ARCHITECTS  
 101, 102, 103,1000.

Sheet No. 1 of 1

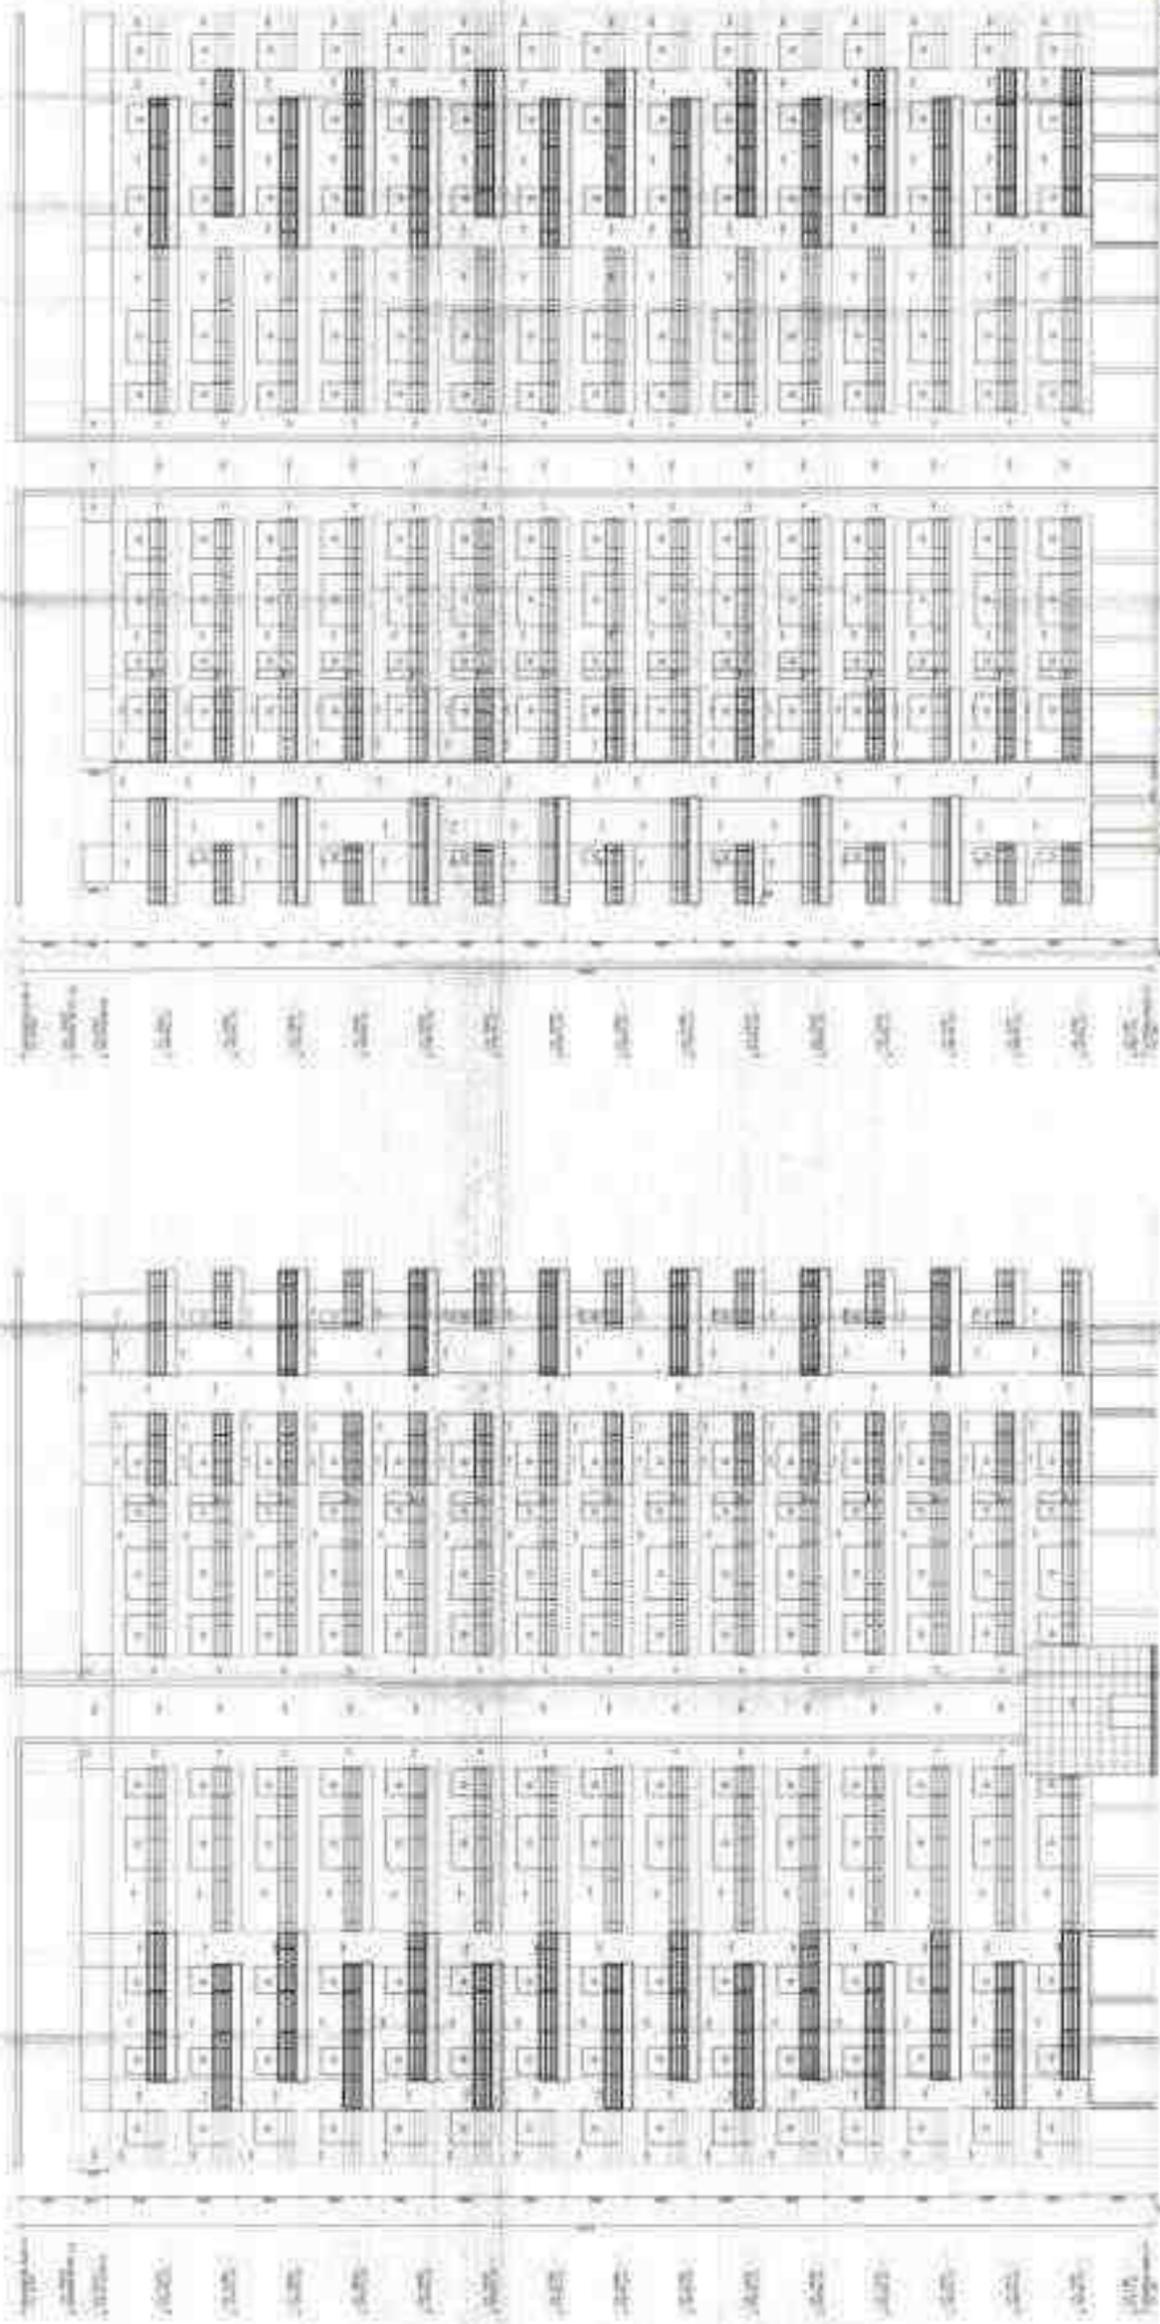

REVISIONS

NO.	DESCRIPTION	DATE
1	ISSUED FOR PERMIT	15/08/2024
2	REVISIONS AS PER COMMENTS	20/08/2024
3	REVISIONS AS PER COMMENTS	25/08/2024
4	REVISIONS AS PER COMMENTS	30/08/2024
5	REVISIONS AS PER COMMENTS	05/09/2024
6	REVISIONS AS PER COMMENTS	10/09/2024
7	REVISIONS AS PER COMMENTS	15/09/2024
8	REVISIONS AS PER COMMENTS	20/09/2024
9	REVISIONS AS PER COMMENTS	25/09/2024
10	REVISIONS AS PER COMMENTS	30/09/2024
11	REVISIONS AS PER COMMENTS	05/10/2024
12	REVISIONS AS PER COMMENTS	10/10/2024
13	REVISIONS AS PER COMMENTS	15/10/2024
14	REVISIONS AS PER COMMENTS	20/10/2024
15	REVISIONS AS PER COMMENTS	25/10/2024
16	REVISIONS AS PER COMMENTS	30/10/2024
17	REVISIONS AS PER COMMENTS	05/11/2024
18	REVISIONS AS PER COMMENTS	10/11/2024
19	REVISIONS AS PER COMMENTS	15/11/2024
20	REVISIONS AS PER COMMENTS	20/11/2024
21	REVISIONS AS PER COMMENTS	25/11/2024
22	REVISIONS AS PER COMMENTS	30/11/2024
23	REVISIONS AS PER COMMENTS	05/12/2024
24	REVISIONS AS PER COMMENTS	10/12/2024
25	REVISIONS AS PER COMMENTS	15/12/2024
26	REVISIONS AS PER COMMENTS	20/12/2024
27	REVISIONS AS PER COMMENTS	25/12/2024
28	REVISIONS AS PER COMMENTS	30/12/2024
29	REVISIONS AS PER COMMENTS	05/01/2025
30	REVISIONS AS PER COMMENTS	10/01/2025
31	REVISIONS AS PER COMMENTS	15/01/2025
32	REVISIONS AS PER COMMENTS	20/01/2025
33	REVISIONS AS PER COMMENTS	25/01/2025
34	REVISIONS AS PER COMMENTS	30/01/2025
35	REVISIONS AS PER COMMENTS	05/02/2025
36	REVISIONS AS PER COMMENTS	10/02/2025
37	REVISIONS AS PER COMMENTS	15/02/2025
38	REVISIONS AS PER COMMENTS	20/02/2025
39	REVISIONS AS PER COMMENTS	25/02/2025
40	REVISIONS AS PER COMMENTS	30/02/2025
41	REVISIONS AS PER COMMENTS	05/03/2025
84	REVISIONS AS PER COMMENTS	10/10/2025
85	REVISIONS AS PER COMMENTS	15/10/2025
86	REVISIONS AS PER COMMENTS	20/10/2025
87	REVISIONS AS PER COMMENTS	25/10/2025
88	REVISIONS AS PER COMMENTS	30/10/2025
89	REVISIONS AS PER COMMENTS	05/11/2025
90	REVISIONS AS PER COMMENTS	10/11/2025
91	REVISIONS AS PER COMMENTS	15/11/2025
92	REVISIONS AS PER COMMENTS	20/11/2025
93	REVISIONS AS PER COMMENTS	25/11/2025
94	REVISIONS AS PER COMMENTS	30/11/2025
95	REVISIONS AS PER COMMENTS	05/12/2025
96	REVISIONS AS PER COMMENTS	10/12/2025
97	REVISIONS AS PER COMMENTS	15/12/2025
98	REVISIONS AS PER COMMENTS	20/12/2025
99	REVISIONS AS PER COMMENTS	25/12/2025
100	REVISIONS AS PER COMMENTS	30/12/2025

**GTU**  
 Gujarat Technological University  
 Vallabh Vidya Nagar  
 Gandhinagar, Ahmedabad - 382 015

PROJECT NO.	DATE	SCALE
GTU/2024/1234	15/08/2024	1:100

PROJECT TITLE: PROPOSED RESIDENTIAL BUILDING FOR SPORTS CITY AT LAND PARCEL S.C. 01-D-4, SECTOR 08, NCRDA (U/P) FOR M/S GOLF GREEN MANSONS PVT. LTD.

DESIGNER: M/S. HANVANA

PROPOSED RESIDENTIAL BUILDING FOR SPORTS CITY AT LAND PARCEL S.C. 01-D-4, SECTOR 08, NCRDA (U/P) FOR M/S GOLF GREEN MANSONS PVT. LTD.



SUMMARY OF AREA DETAIL			
1	TOTAL SITE AREA	=	25,000.00 SQ. M.
2	PROPOSED GROUND COVERAGES	=	7,000.00 SQ. M.
3	PROPOSED PARKING COVERAGE	=	4,770.00 SQ. M.
4	PROPOSED LAKE	=	67,000.00 SQ. M.
5	PROPOSED OPEN AREA (CONCRETE)	=	3,125.00 SQ. M.
6	TOTAL PROPOSED AREA	=	80,000.00 SQ. M.
7	PROPOSED NON F.A. (LANDSCAPE/RECREATION)	=	8,075.00 SQ. M.
8	PROPOSED NON F.A. (LANDSCAPE/RECREATION)	=	8,075.00 SQ. M.
9	PROPOSED GOVERNMENT SHOPPING PARK	=	500.00 SQ. M.
10	PROPOSED GOVERNMENT SHOPPING PARK	=	500.00 SQ. M.
11	PROPOSED PARKING (SEE PARCEL NO. OF PROPOSED PLAN)	=	4,770.00 SQ. M.
12	PROPOSED PARKING	=	4,770.00 SQ. M.
13	TOTAL OPEN AREA (TOTAL AREA - PROPOSED GROUND COVERAGES)	=	18,000.00 SQ. M.
14	PROPOSED OPEN AREA	=	18,000.00 SQ. M.
15	PROPOSED OPEN AREA	=	18,000.00 SQ. M.
16	PROPOSED OPEN AREA	=	18,000.00 SQ. M.
17	PROPOSED OPEN AREA	=	18,000.00 SQ. M.
18	PROPOSED OPEN AREA	=	18,000.00 SQ. M.
19	PROPOSED OPEN AREA	=	18,000.00 SQ. M.
20	PROPOSED OPEN AREA	=	18,000.00 SQ. M.
21	TOTAL PROPOSED AREA	=	80,000.00 SQ. M.

TYPE	AREA (SQ. M.)	PERCENTAGE (%)	NO. OF UNITS	NO. OF UNITS	NO. OF UNITS
RESIDENTIAL	1,000.00	1.25%	100	100	100
COMMERCIAL	500.00	0.625%	50	50	50
INDUSTRIAL	100.00	0.125%	10	10	10
GOVERNMENT	500.00	0.625%	50	50	50
PARKING	4,770.00	5.9625%	477	477	477
OPEN AREA	18,000.00	22.5%	1800	1800	1800
TOTAL	80,000.00	100%	8000	8000	8000



SUMMARY OF AREA DETAIL			
1	TOTAL SITE AREA	=	25,000.00 SQ. M.
2	PROPOSED GROUND COVERAGES	=	7,000.00 SQ. M.
3	PROPOSED PARKING COVERAGE	=	4,770.00 SQ. M.
4	PROPOSED LAKE	=	67,000.00 SQ. M.
5	PROPOSED OPEN AREA (CONCRETE)	=	3,125.00 SQ. M.
6	TOTAL PROPOSED AREA	=	80,000.00 SQ. M.

LNO	BLOCK	TOWER A			TOWER B			TOWER C			TOWER D			TOWER E			TOWER F			TOWER G			TOWER H			CONCRETE SHIPWAY		COMMUNITY BUILDING	TOTAL FAR	TOTAL NON FAR	TOTAL BUILT UP AREA					
		NO. OF UNITS	10% NON FAR	FAR	NO. OF UNITS	10% NON FAR	FAR	NO. OF UNITS	10% NON FAR	FAR	NO. OF UNITS	10% NON FAR	FAR	NO. OF UNITS	10% NON FAR	FAR	NO. OF UNITS	10% NON FAR	FAR	NO. OF UNITS	10% NON FAR	FAR	NO. OF UNITS	10% NON FAR	FAR	NO. OF UNITS	10% NON FAR					FAR				
1	RESIDENT	0	0.000	0.000	0	0.000	0.000	0	0.000	0.000	0	0.000	0.000	0	0.000	0.000	0	0.000	0.000	0	0.000	0.000	0	0.000	0.000	0	0.000	0.000	0.000	0.000	0.000	0.000	0.000			
2	10	0	0.000	0.000	0	0.000	0.000	0	0.000	0.000	0	0.000	0.000	0	0.000	0.000	0	0.000	0.000	0	0.000	0.000	0	0.000	0.000	0	0.000	0.000	0.000	0.000	0.000	0.000	0.000			
3	20	0	0.000	0.000	0	0.000	0.000	0	0.000	0.000	0	0.000	0.000	0	0.000	0.000	0	0.000	0.000	0	0.000	0.000	0	0.000	0.000	0	0.000	0.000	0.000	0.000	0.000	0.000	0.000	0.000		
4	30	0	0.000	0.000	0	0.000	0.000	0	0.000	0.000	0	0.000	0.000	0	0.000	0.000	0	0.000	0.000	0	0.000	0.000	0	0.000	0.000	0	0.000	0.000	0.000	0.000	0.000	0.000	0.000	0.000	0.000	
5	40	0	0.000	0.000	0	0.000	0.000	0	0.000	0.000	0	0.000	0.000	0	0.000	0.000	0	0.000	0.000	0	0.000	0.000	0	0.000	0.000	0	0.000	0.000	0.000	0.000	0.000	0.000	0.000	0.000	0.000	
6	50	0	0.000	0.000	0	0.000	0.000	0	0.000	0.000	0	0.000	0.000	0	0.000	0.000	0	0.000	0.000	0	0.000	0.000	0	0.000	0.000	0	0.000	0.000	0.000	0.000	0.000	0.000	0.000	0.000	0.000	
7	60	0	0.000	0.000	0	0.000	0.000	0	0.000	0.000	0	0.000	0.000	0	0.000	0.000	0	0.000	0.000	0	0.000	0.000	0	0.000	0.000	0	0.000	0.000	0.000	0.000	0.000	0.000	0.000	0.000	0.000	
8	70	0	0.000	0.000	0	0.000	0.000	0	0.000	0.000	0	0.000	0.000	0	0.000	0.000	0	0.000	0.000	0	0.000	0.000	0	0.000	0.000	0	0.000	0.000	0.000	0.000	0.000	0.000	0.000	0.000	0.000	
9	80	0	0.000	0.000	0	0.000	0.000	0	0.000	0.000	0	0.000	0.000	0	0.000	0.000	0	0.000	0.000	0	0.000	0.000	0	0.000	0.000	0	0.000	0.000	0.000	0.000	0.000	0.000	0.000	0.000	0.000	
10	90	0	0.000	0.000	0	0.000	0.000	0	0.000	0.000	0	0.000	0.000	0	0.000	0.000	0	0.000	0.000	0	0.000	0.000	0	0.000	0.000	0	0.000	0.000	0.000	0.000	0.000	0.000	0.000	0.000	0.000	
11	100	0	0.000	0.000	0	0.000	0.000	0	0.000	0.000	0	0.000	0.000	0	0.000	0.000	0	0.000	0.000	0	0.000	0.000	0	0.000	0.000	0	0.000	0.000	0.000	0.000	0.000	0.000	0.000	0.000	0.000	
12	110	0	0.000	0.000	0	0.000	0.000	0	0.000	0.000	0	0.000	0.000	0	0.000	0.000	0	0.000	0.000	0	0.000	0.000	0	0.000	0.000	0	0.000	0.000	0.000	0.000	0.000	0.000	0.000	0.000	0.000	
13	120	0	0.000	0.000	0	0.000	0.000	0	0.000	0.000	0	0.000	0.000	0	0.000	0.000	0	0.000	0.000	0	0.000	0.000	0	0.000	0.000	0	0.000	0.000	0.000	0.000	0.000	0.000	0.000	0.000	0.000	
14	130	0	0.000	0.000	0	0.000	0.000	0	0.000	0.000	0	0.000	0.000	0	0.000	0.000	0	0.000	0.000	0	0.000	0.000	0	0.000	0.000	0	0.000	0.000	0.000	0.000	0.000	0.000	0.000	0.000	0.000	0.000
15	140	0	0.000	0.000	0	0.000	0.000	0	0.000	0.000	0	0.000	0.000	0	0.000	0.000	0	0.000	0.000	0	0.000	0.000	0	0.000	0.000	0	0.000	0.000	0.000	0.000	0.000	0.000	0.000	0.000	0.000	0.000
16	150	0	0.000	0.000	0	0.000	0.000	0	0.000	0.000	0	0.000	0.000	0	0.000	0.000	0	0.000	0.000	0	0.000	0.000	0	0.000	0.000	0	0.000	0.000	0.000	0.000	0.000	0.000	0.000	0.000	0.000	
17	160	0	0.000	0.000	0	0.000	0.000	0	0.000	0.000	0	0.000	0.000	0	0.000	0.000	0	0.000	0.000	0	0.000	0.000	0	0.000	0.000	0	0.000	0.000	0.000	0.000	0.000	0.000	0.000	0.000	0.000	
18	170	0	0.000	0.000	0	0.000	0.000	0	0.000	0.000	0	0.000	0.000	0	0.000	0.000	0	0.000	0.000	0	0.000	0.000	0	0.000	0.000	0	0.000	0.000	0.000	0.000	0.000	0.000	0.000	0.000	0.000	
19	180	0	0.000	0.000	0	0.000	0.000	0	0.000	0.000	0	0.000	0.000	0	0.000	0.000	0	0.000	0.000	0	0.000	0.000	0	0.000	0.000	0	0.000	0.000	0.000	0.000	0.000	0.000	0.000	0.000	0.000	
20	190	0	0.000	0.000	0	0.000	0.000	0	0.000	0.000	0	0.000	0.000	0	0.000	0.000	0	0.000	0.000	0	0.000	0.000	0	0.000	0.000	0	0.000	0.000	0.000	0.000	0.000	0.000	0.000	0.000	0.000	
21	200	0	0.000	0.000	0	0.000	0.000	0	0.000	0.000	0	0.000	0.000	0	0.000	0.000	0	0.000	0.000	0	0.000	0.000	0	0.000	0.000	0	0.000	0.000	0.000	0.000	0.000	0.000	0.000	0.000	0.000	
22	210	0	0.000	0.000	0	0.000	0.000	0	0.000	0.000	0	0.000	0.000	0	0.000	0.000	0	0.000	0.000	0	0.000	0.000	0	0.000	0.000	0	0.000	0.000	0.000	0.000	0.000	0.000	0.000	0.000	0.000	
23	220	0	0.000	0.000	0	0.000	0.000	0	0.000	0.000	0	0.000	0.000	0	0.000	0.000	0	0.000	0.000	0	0.000	0.000	0	0.000	0.000	0	0.000	0.000	0.000	0.000	0.000	0.000	0.000	0.000	0.000	
24	230	0	0.000	0.000	0	0.000	0.000	0	0.000	0.000	0	0.000	0.000	0	0.000	0.000	0	0.000	0.000	0	0.000	0.000	0	0.000	0.000	0	0.000	0.000	0.000	0.000	0.000	0.000	0.000	0.000	0.000	
25	240	0	0.000	0.000	0	0.000	0.000	0	0.000	0.000	0	0.000	0.000	0	0.000	0.000	0	0.000	0.000	0	0.000	0.000	0	0.000	0.000	0	0.000	0.000	0.000	0.000	0.000	0.000	0.000	0.000	0.000	
26	250	0	0.000	0.000	0	0.000	0.000	0	0.000	0.000	0	0.000	0.000	0	0.000	0.000	0	0.000	0.000	0	0.000	0.000	0	0.000	0.000	0	0.000	0.000	0.000	0.000	0.000	0.000	0.000	0.000	0.000	
27	260	0	0.000	0.000	0	0.000	0.000	0	0.000	0.000	0	0.000	0.000	0	0.000	0.000	0	0.000	0.000	0	0.000	0.000	0	0.000	0.000	0	0.000	0.000	0.000	0.000	0.000	0.000	0.000	0.000	0.000	
28	270	0	0.000																																	





[REDACTED]

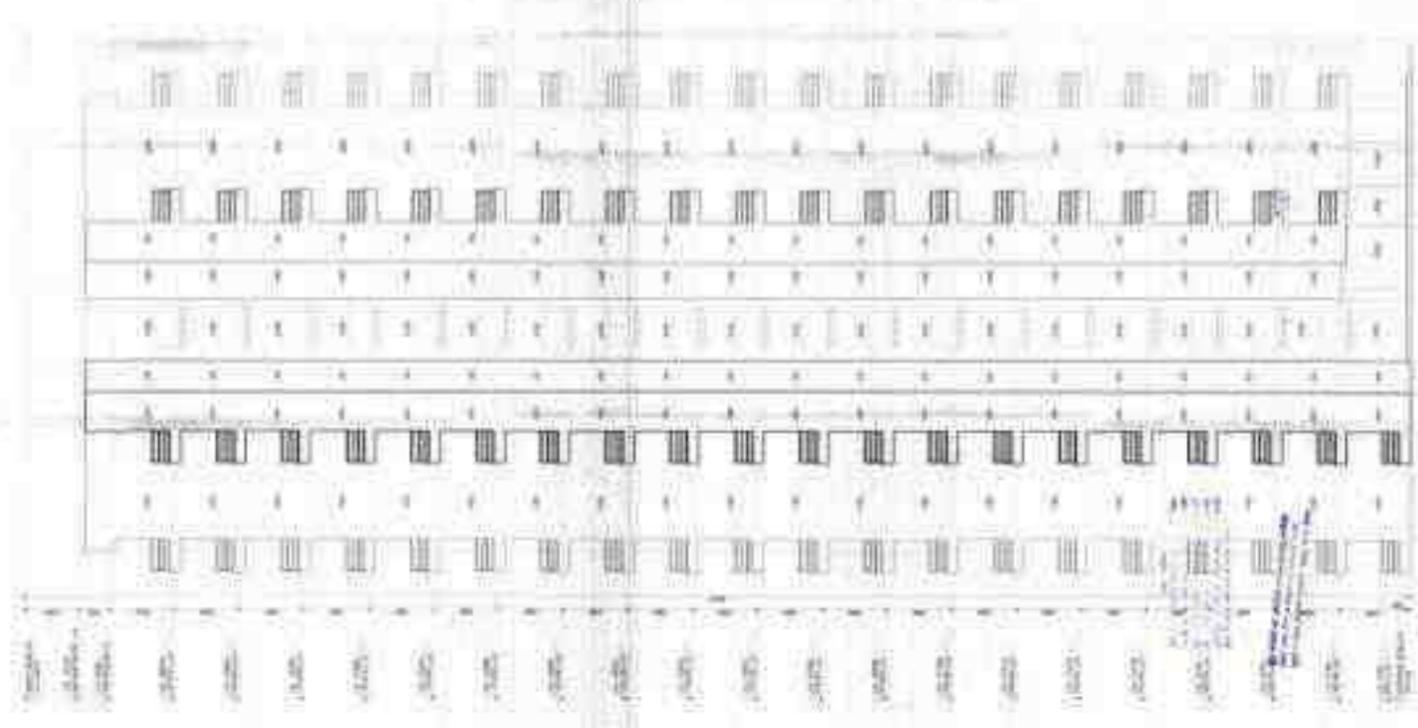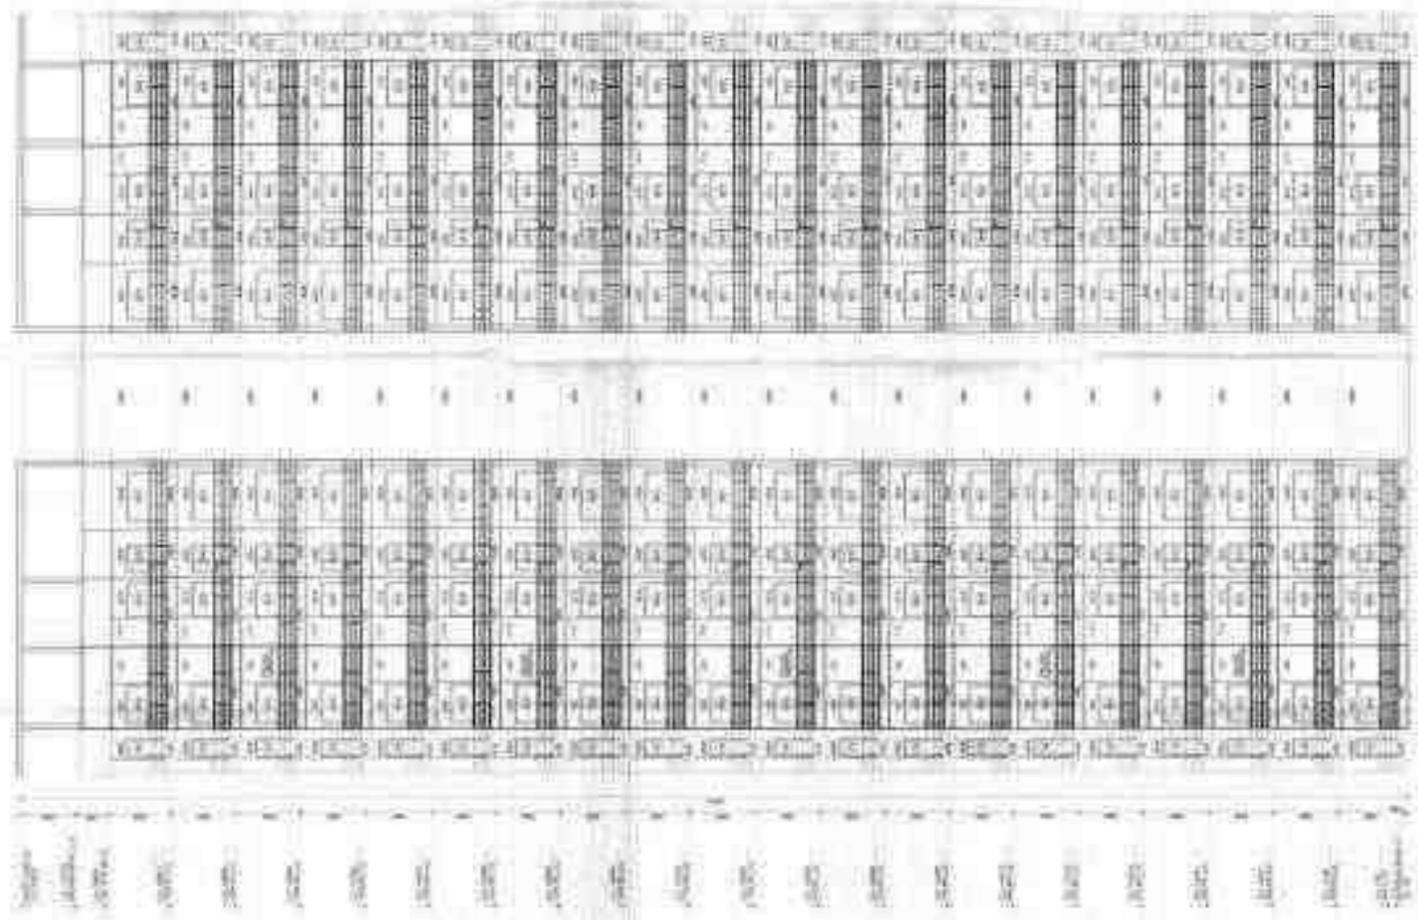

1:1000

1:1000

PROPOSED  
LAND PARCEL SCHEME FOR SPORTS CITY AT  
FOR MS GOLF GREEN MAUSONS PVT LTD



SCALE  
1:1000

SCALE  
1:1000

SCALE  
1:1000

PROPOSED LAND PARCEL SCHEME FOR SPORTS CITY AT  
FOR MS GOLF GREEN MAUSONS PVT LTD

ENTRANCE PLAN

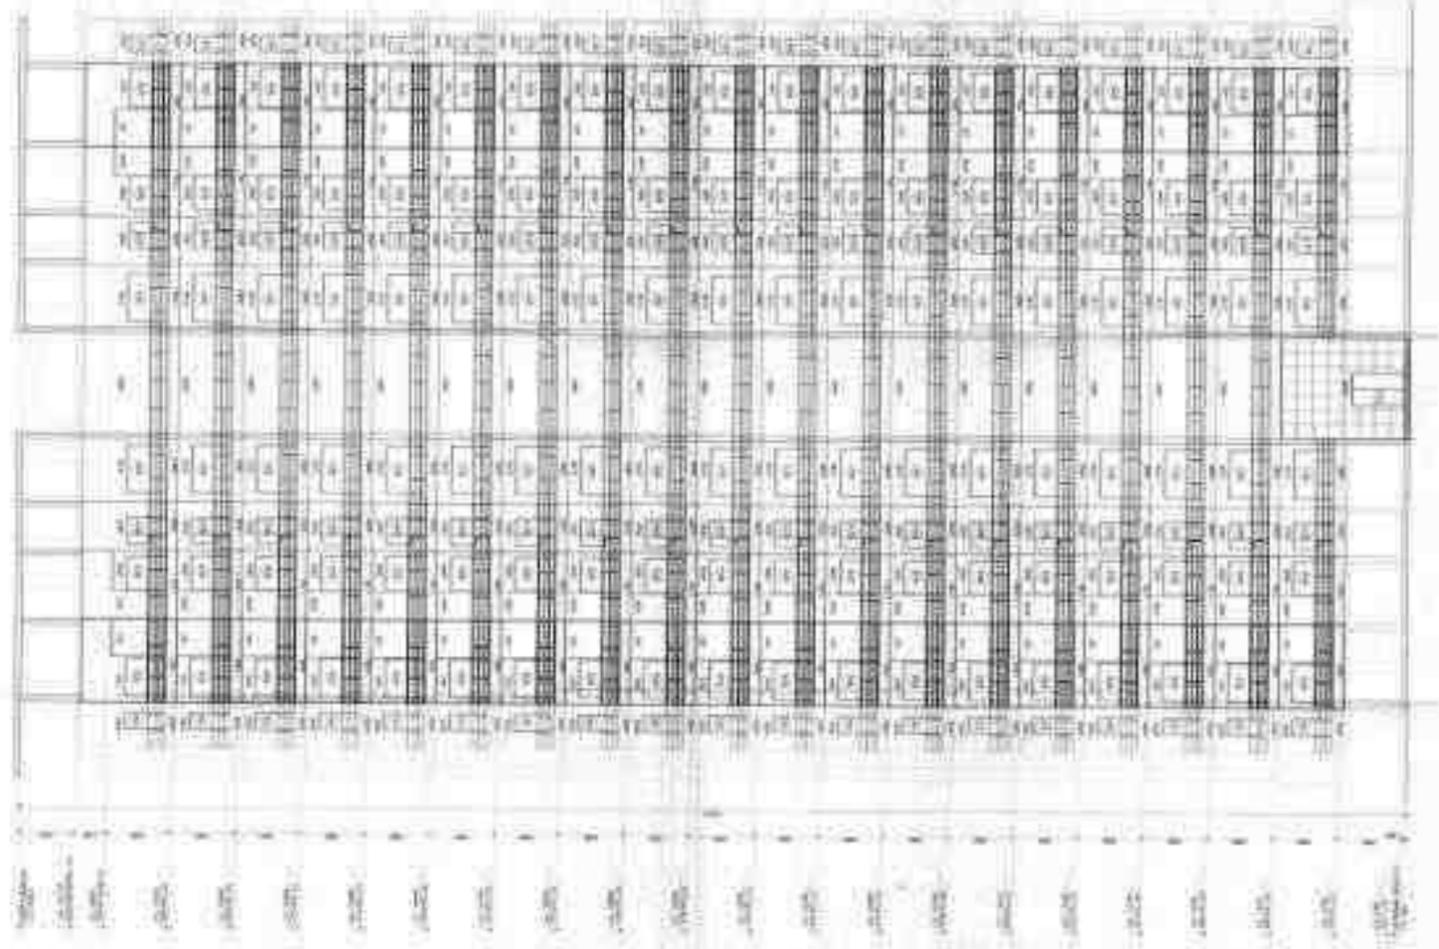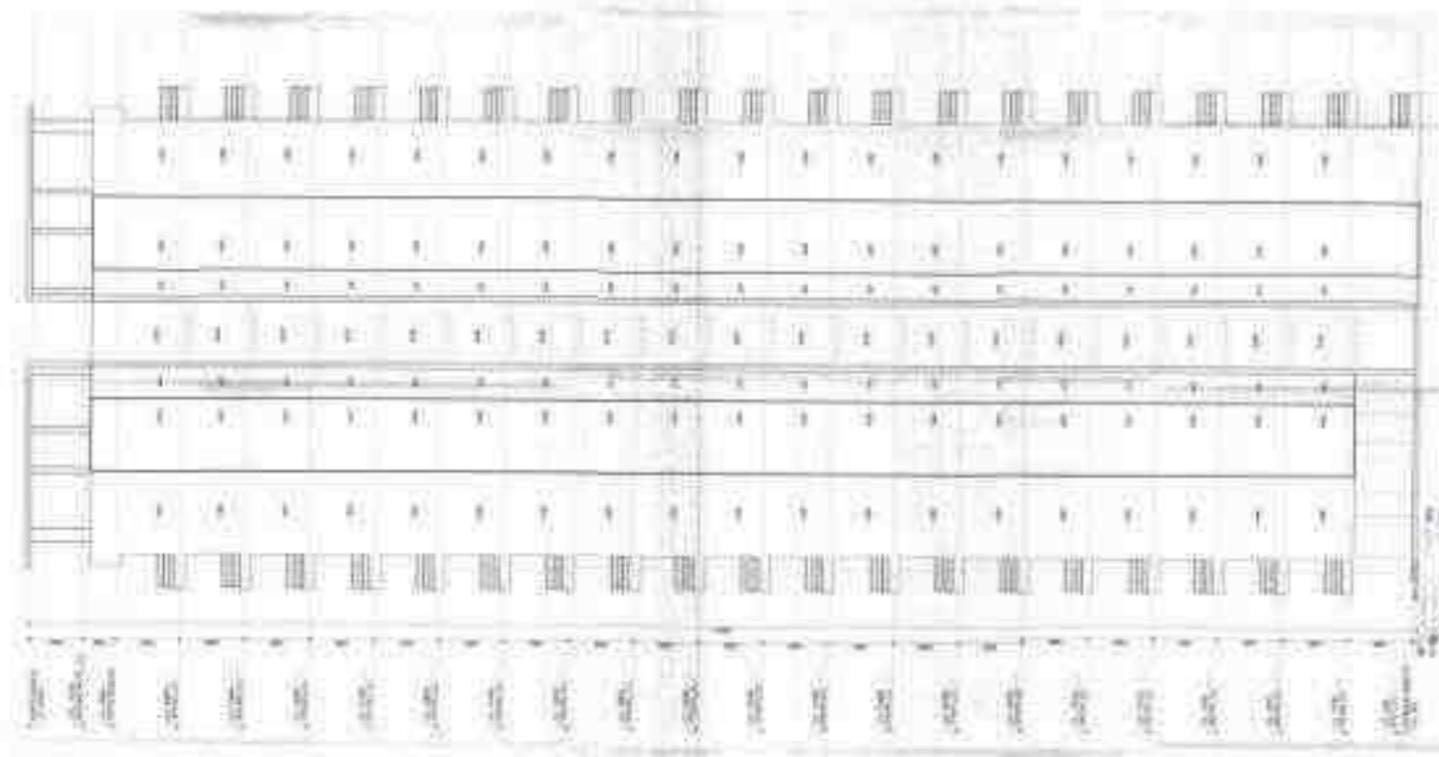

5' width

5' width

PROPOSER	FOR SPORTS CITY AT	DATE	
PROJECT	LAND PARCEL B.C. 010-4, SECTORS 75, 76 (L.P.)	SCALE	
DESIGNER	FOR M/S OOLF GREEN MANSIONS PVT. LTD.	NO. OF SHEETS	
		SHEET NO.	

PROPOSED  
LAND PARCEL B.C. 010-4, SECTORS 75, 76 (L.P.)  
FOR M/S OOLF GREEN MANSIONS PVT. LTD.

APPROVED  
DATE: 10/10/2014  
BY: [Signature]










DATE

PROPOSED FOR SPORTS CITY AT  
LAND PAPER S.C. 0104 SECTION 70, WILSON ISLAND  
FOR MR. GOLF GREEN WILSONS PVT. LTD.

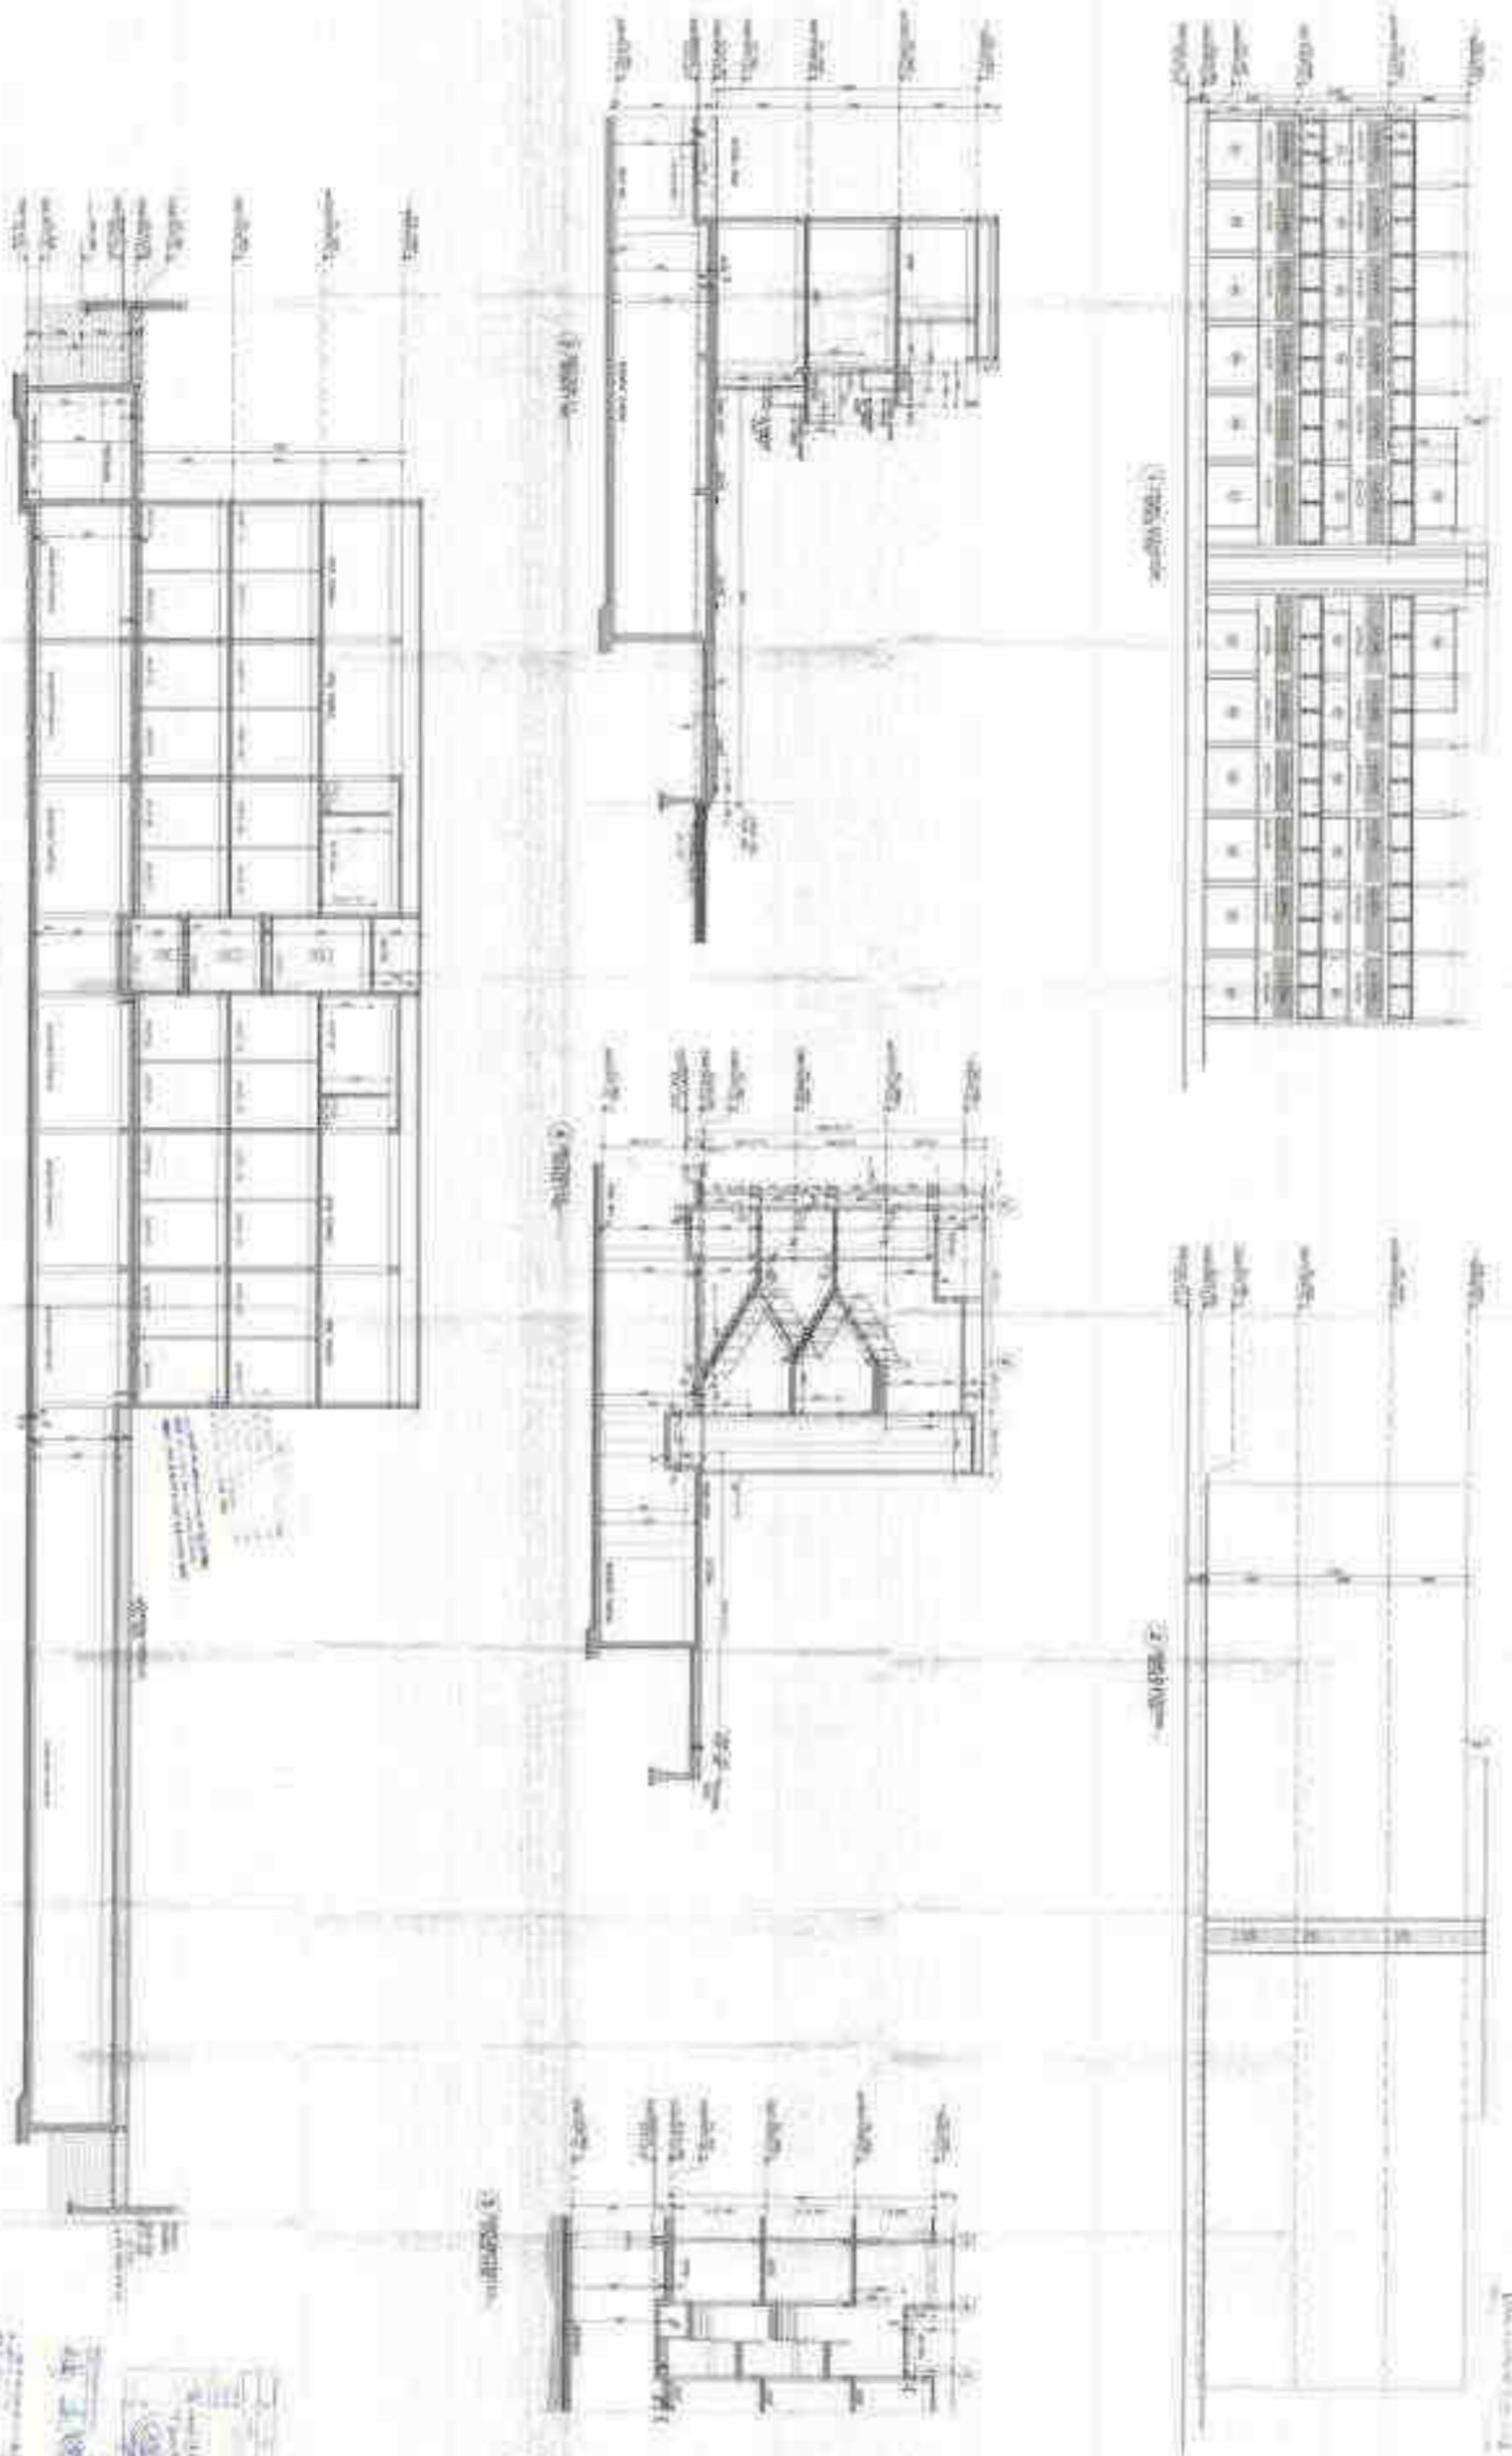

NO.	DESCRIPTION	DATE	BY	CHECKED	SCALE	PROJECT	DATE	BY	CHECKED
1	CONCEPT DESIGN								
2	PRELIMINARY DESIGN								
3	FINAL DESIGN								
4	CONSTRUCTION DOCUMENTS								


PROJECT: CONVENIENT SHOPPING ELEVATION & SECTIONS  
 DRAWN BY: [Signature]  
 CHECKED BY: [Signature]  
 DATE: [Date]  
 SCALE: [Scale]  
 PROJECT: [Project Name]  
 DATE: [Date]  
 BY: [Signature]  
 CHECKED: [Signature]



PROJECT: CONVENIENT SHOPPING ELEVATION & SECTIONS  
 DRAWN BY: [Signature]  
 CHECKED BY: [Signature]  
 DATE: [Date]  
 SCALE: [Scale]  
 PROJECT: [Project Name]  
 DATE: [Date]  
 BY: [Signature]  
 CHECKED: [Signature]






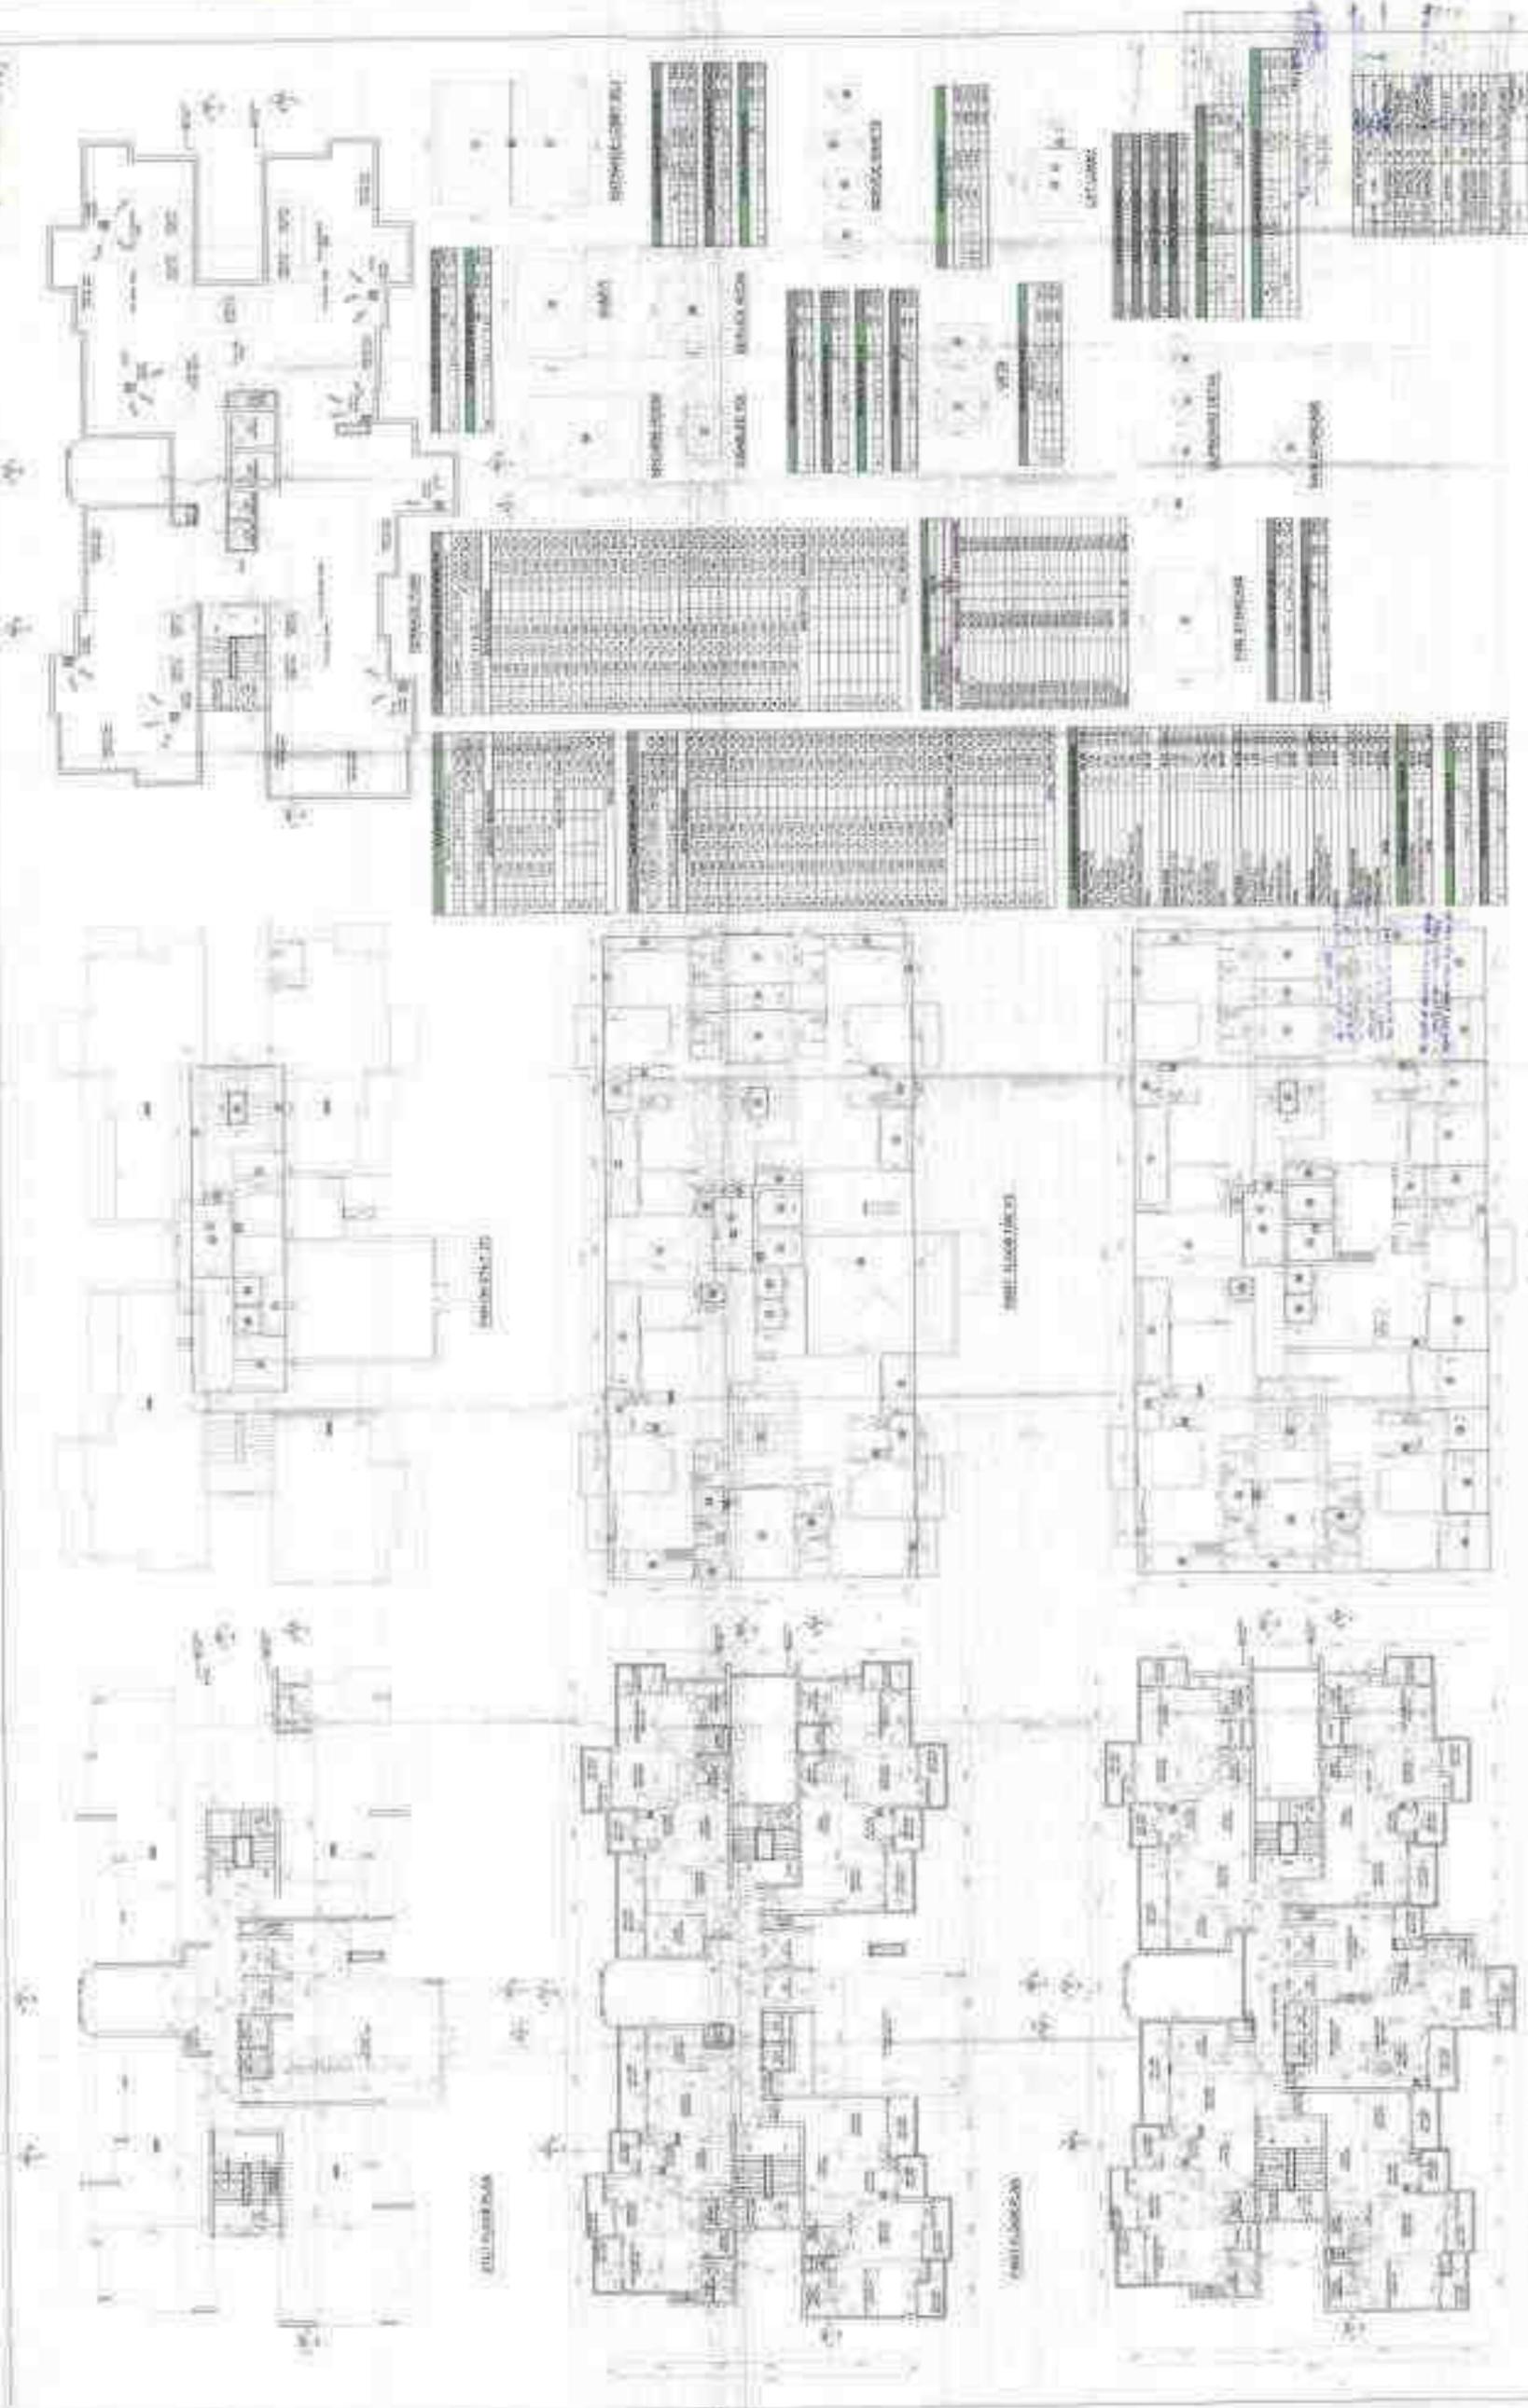

	<p>Project Name: [Blank]</p> <p>Project No: [Blank]</p> <p>Scale: [Blank]</p>	<p>Project Location: [Blank]</p> <p>Project Status: [Blank]</p>	<p>Project Date: [Blank]</p> <p>Project Author: [Blank]</p>	<p>Project Title: [Blank]</p>	<p>Project Description: [Blank]</p>	<p>Project Reference: [Blank]</p>
---	---	---	---	-------------------------------	-------------------------------------	-----------------------------------



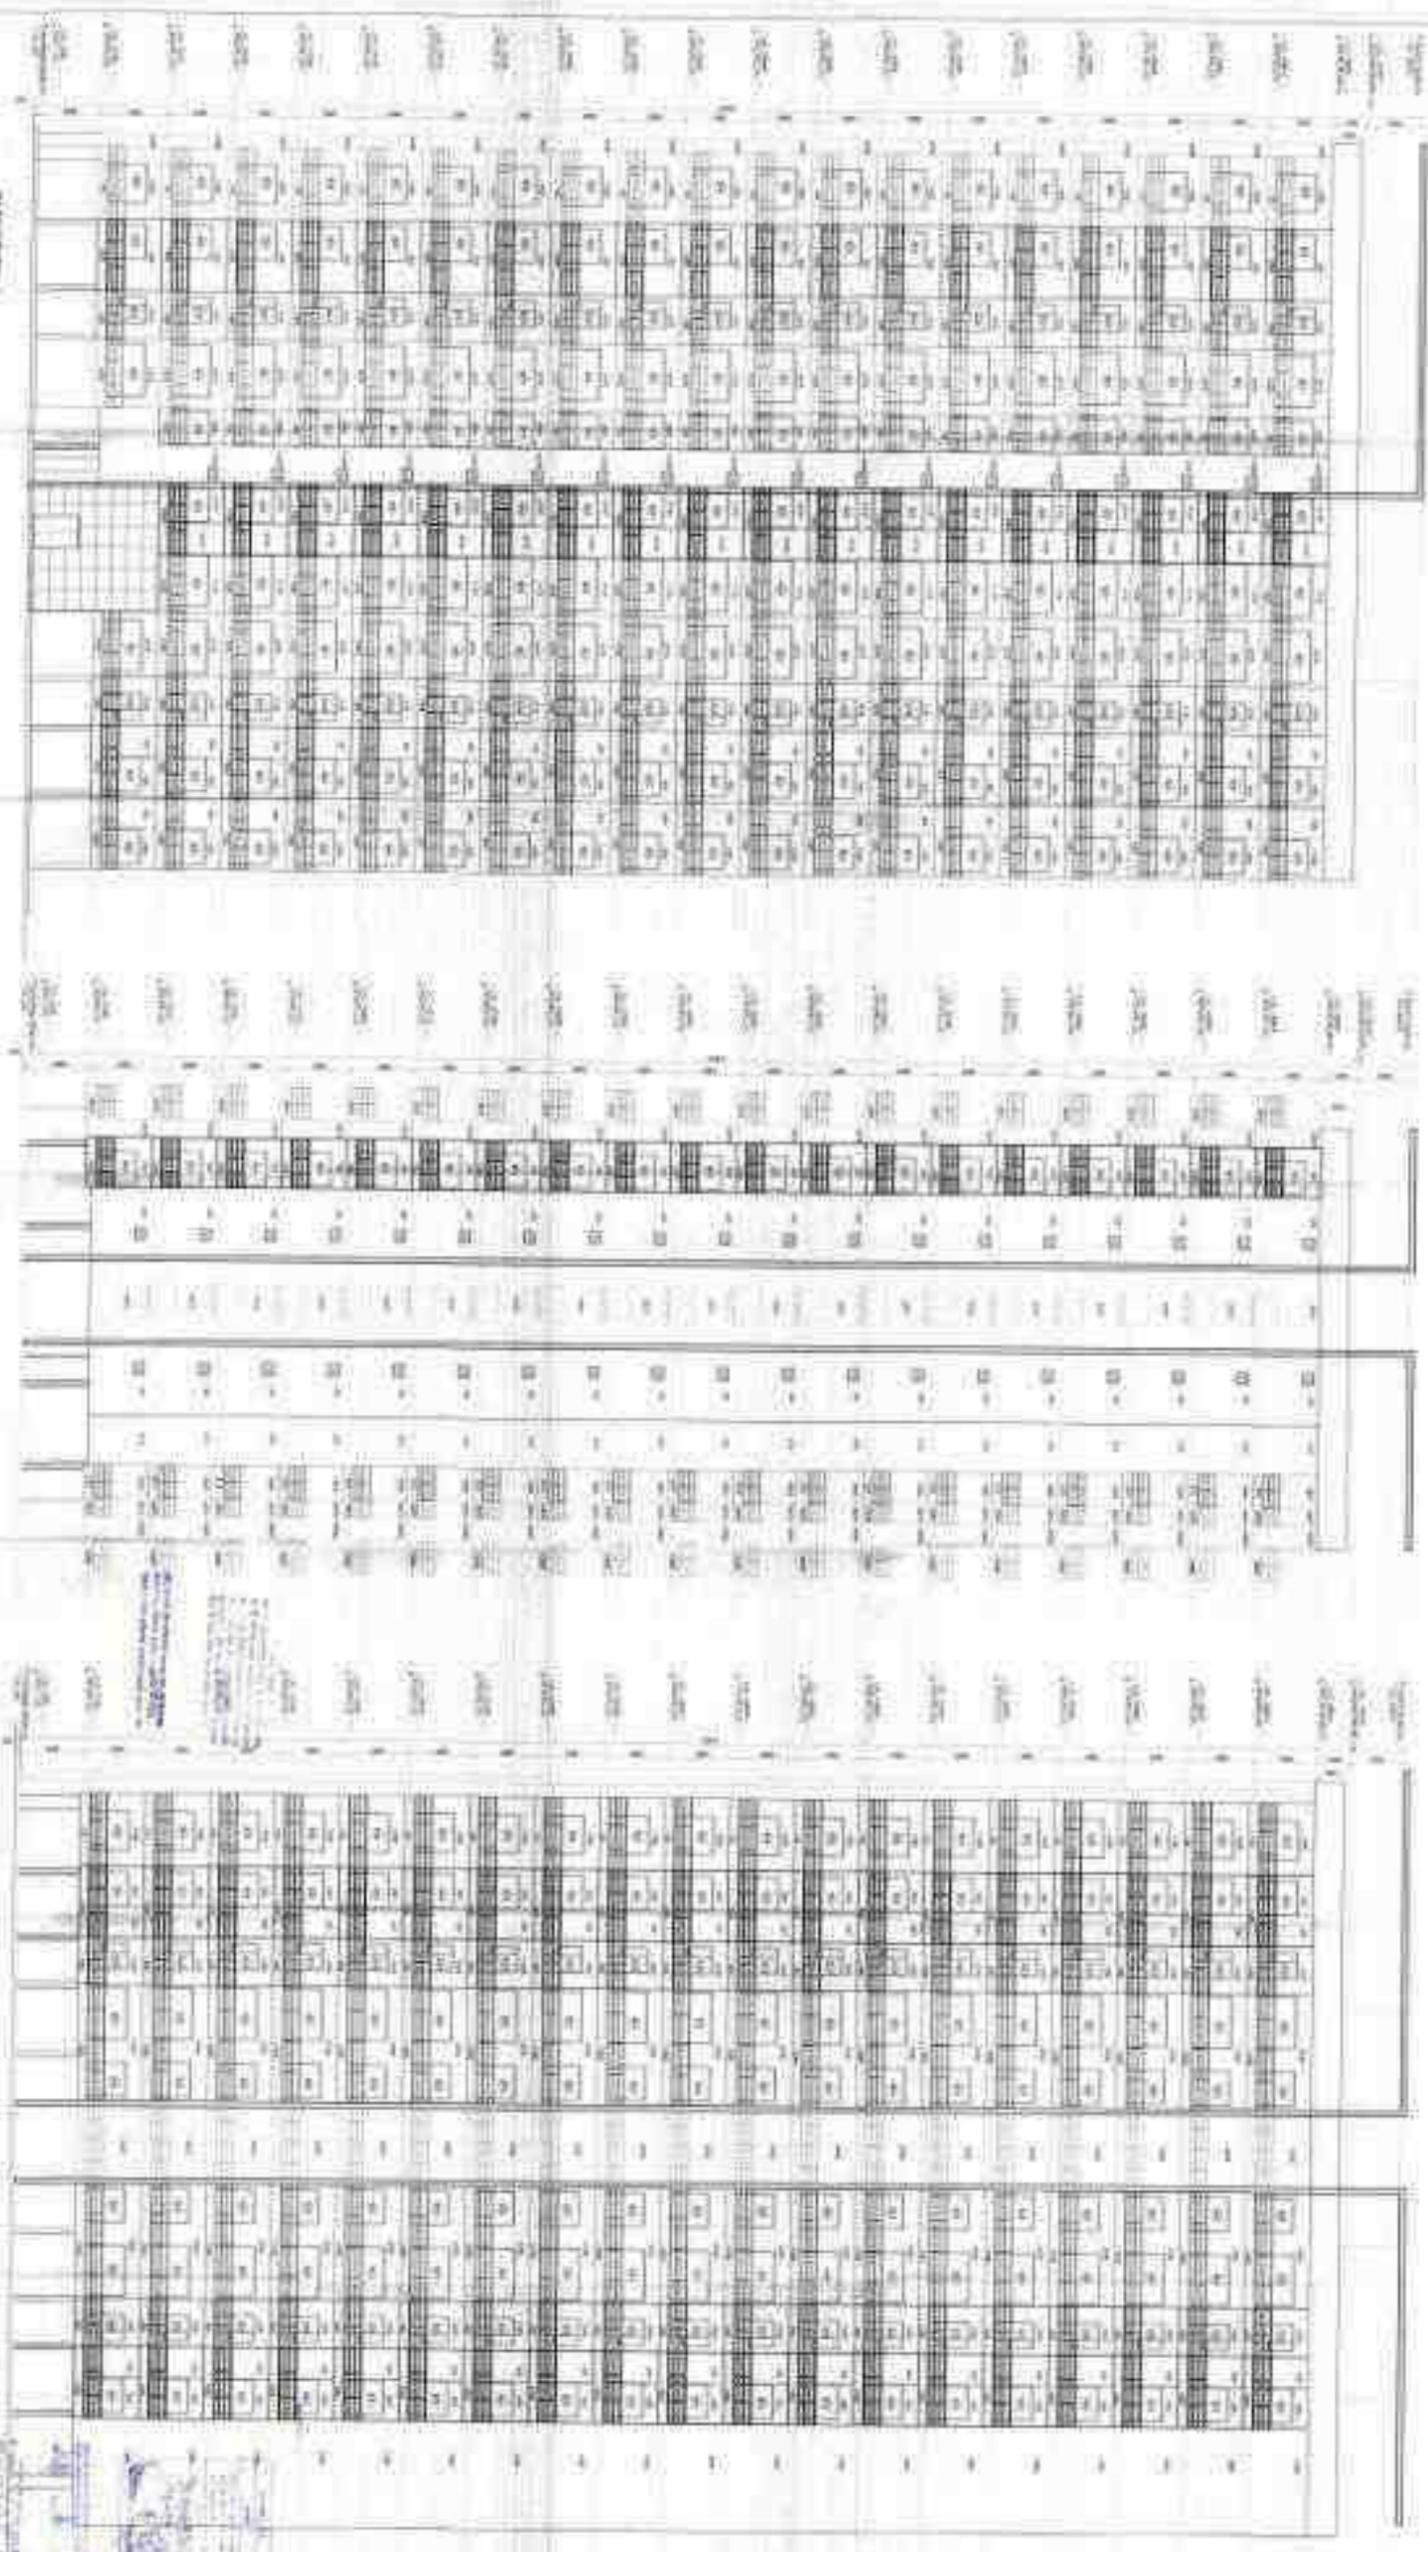

1:100  
 PROPOSED  
 PLAN FOR SIXTH CITY AT  
 LAND PARCEL N.C. 4194, SECTION 29, MOHAK (U/P)  
 FOR M/S GOLD GREEN MANSSIONS PVT. LTD.

Master Plan  
 Master - Elevation


Scale: 1:100  
 Date: 10/10/2023  
 Project Name: SIXTH CITY AT  
 Location: N.C. 4194, SECTION 29, MOHAK (U/P)

**NTU**  
 NATURE'S TRUST  
 ARCHITECTS  
 101, 102, 103,1000

10/10/2023

10/11/14

APPROVED FOR THE SOUTH ISLANDS CITY AT LAND PART 1 & 2, SECTION 78, NORTH (U/M/1) FROM THE SOUTH ISLANDS MANORIALTY LTD.

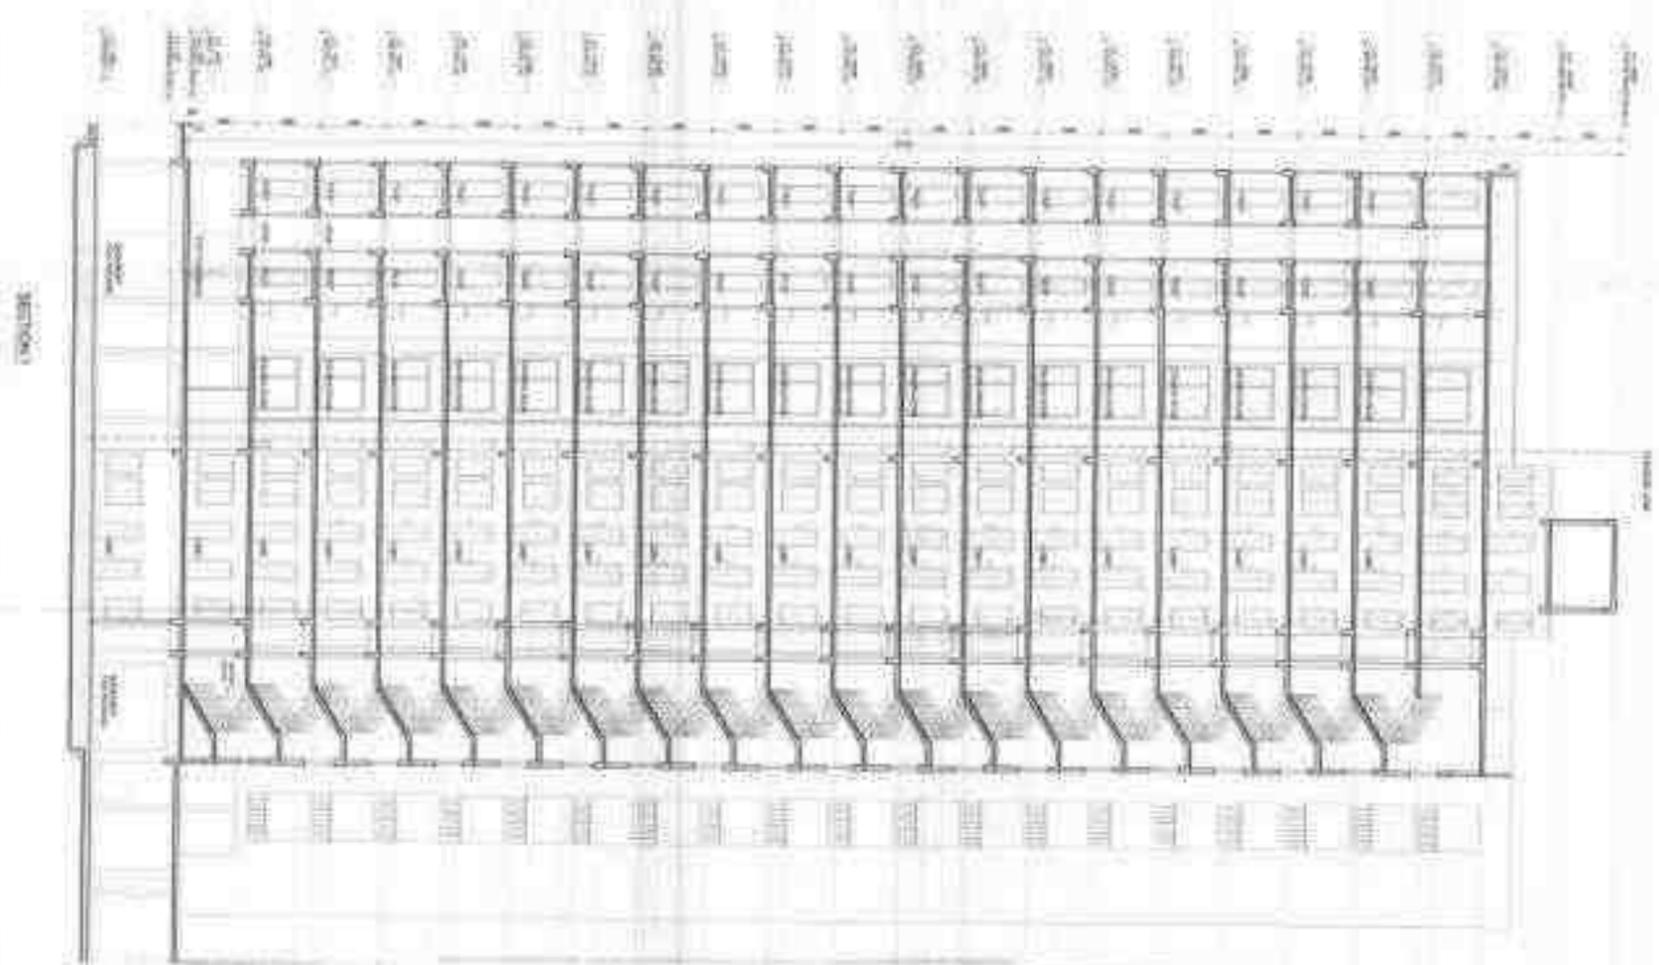




NO.	DESCRIPTION	DATE	BY	CHECKED	DATE	BY
1	ISSUED FOR PERMIT	10/11/14	[Signature]	[Signature]		
2	REVISION					
3	REVISION					
4	REVISION					
5	REVISION					
6	REVISION					
7	REVISION					
8	REVISION					
9	REVISION					
10	REVISION					



10/11/14



10/21/2010 (1/10)

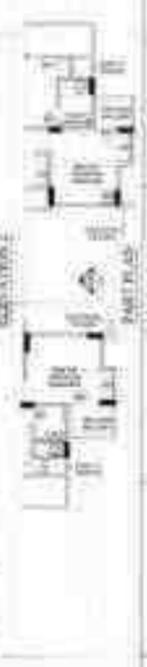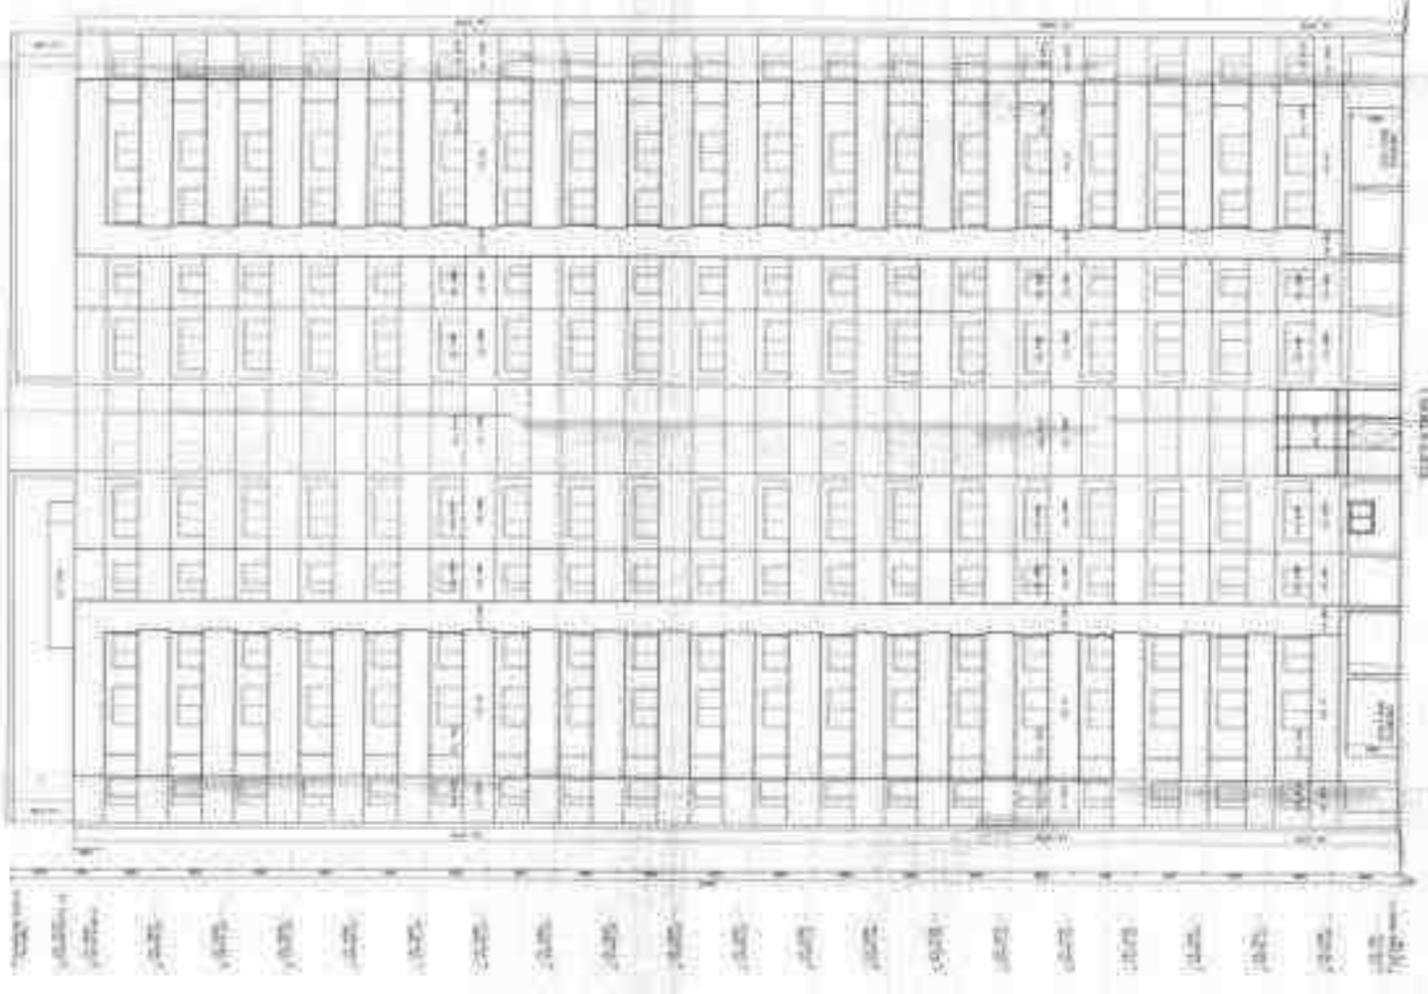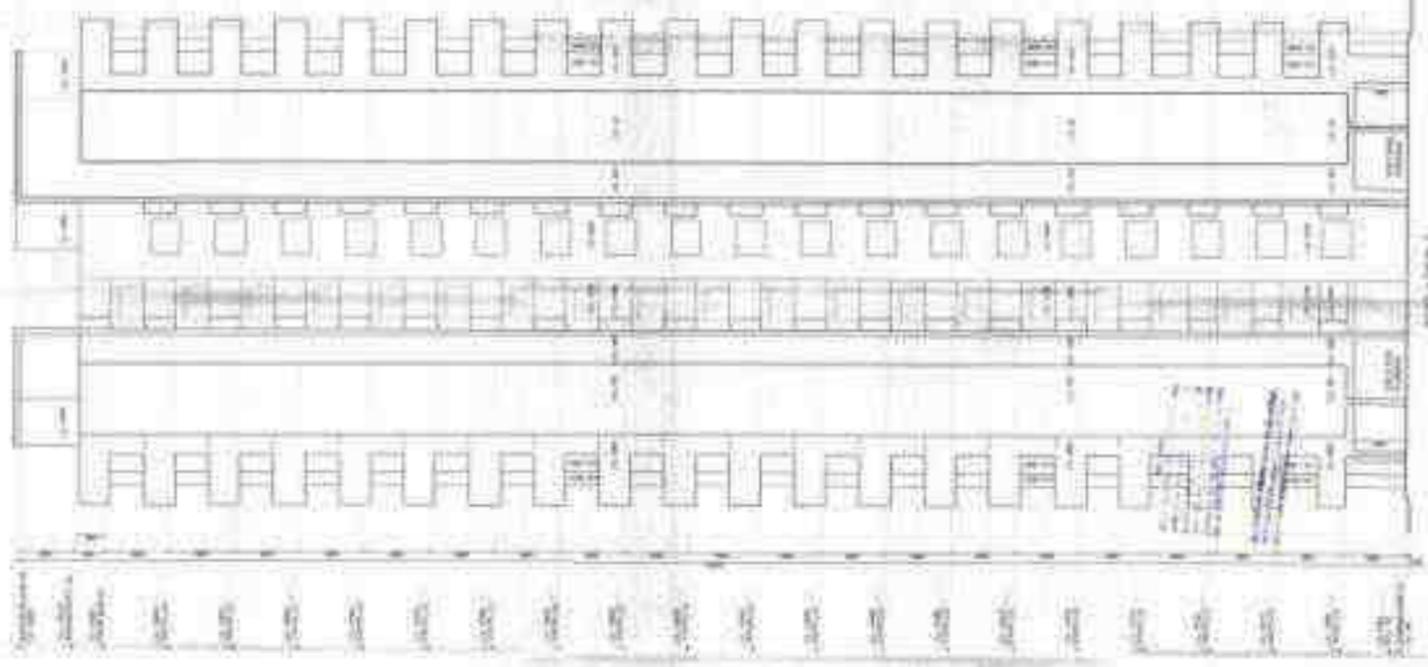

PROJECT: **NTU** (National Technical University of Athens)

LOCATION: **NTU**

DATE: **10/21/2010**

SCALE: **1:100**

DESIGNER: **NTU**

CLIENT: **NTU**

PROJECT NO: **NTU**

REVISIONS: **NTU**

NOTES: **NTU**

1. **NTU**

2. **NTU**

PROYECTO (1-1)

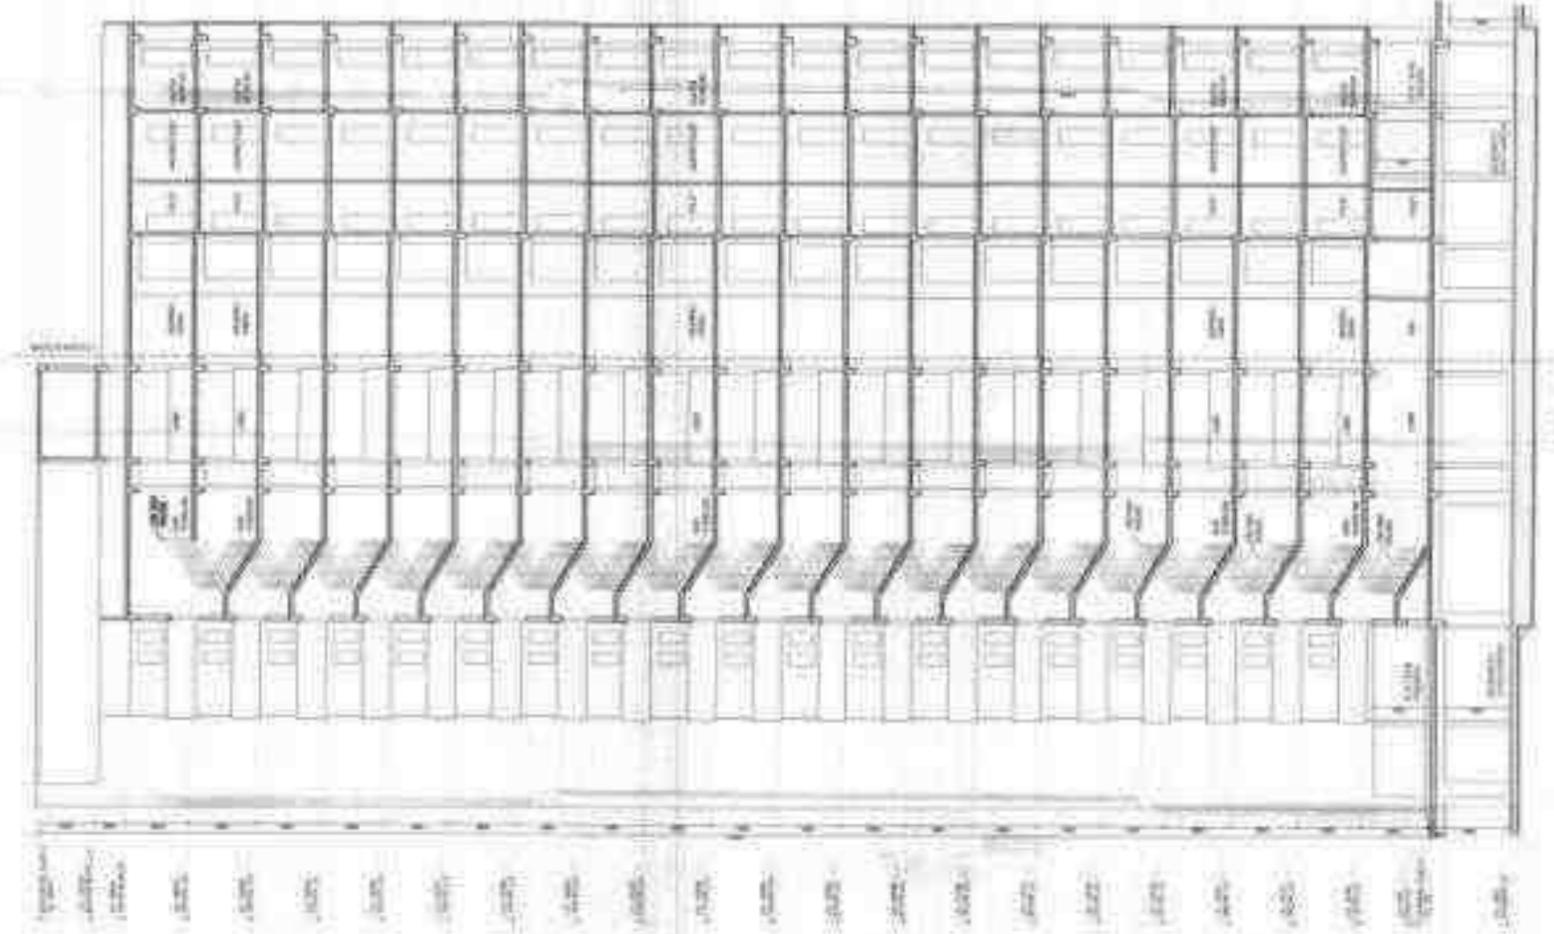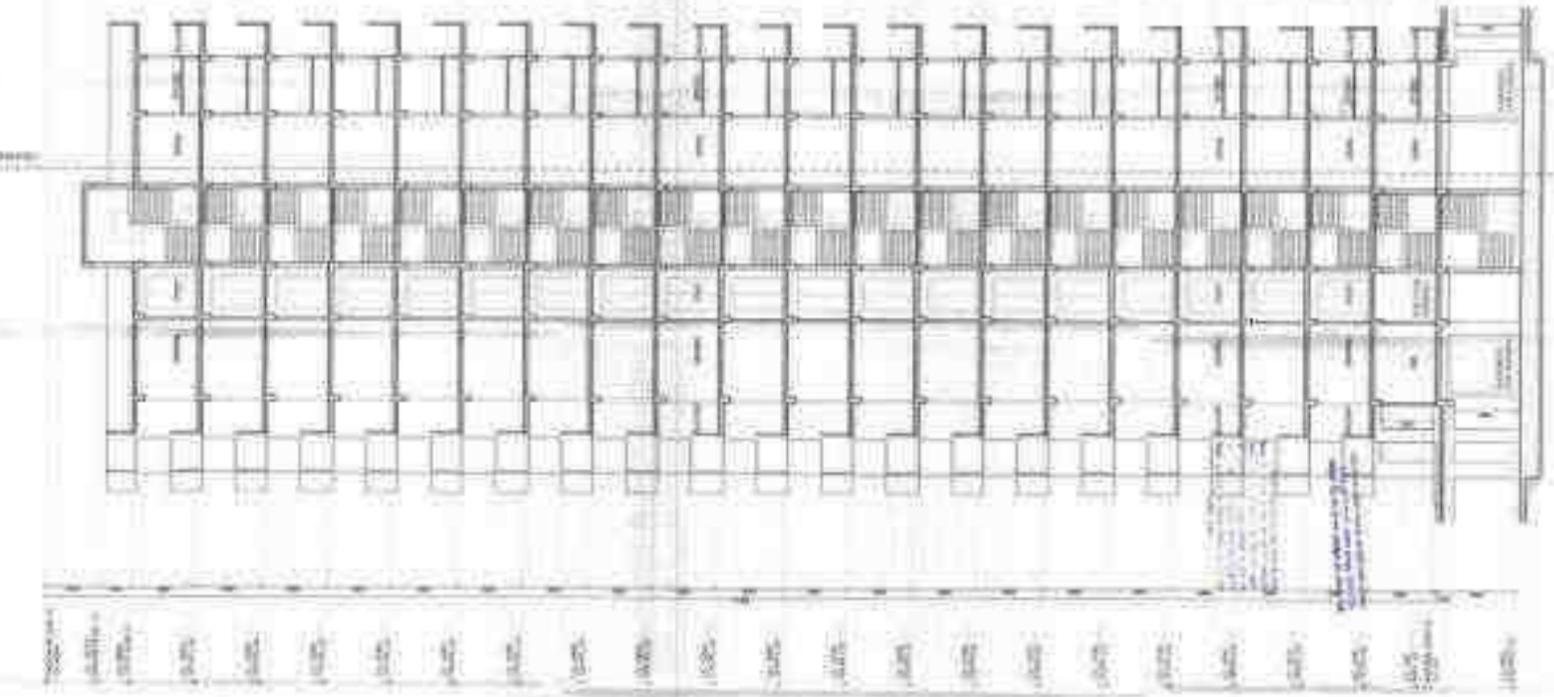

1.000  
 2.000  
 3.000  
 4.000  
 5.000  
 6.000  
 7.000  
 8.000  
 9.000  
 10.000



PROYECTO	1-1
FECHA	1/10/2010
ESCALA	1/50
PROYECTADO POR	G+U
REVISADO POR	G+U
APROBADO POR	G+U


TITULO: SECCION  
 ESCALA: 1/50

PROYECTO DE RECONSTRUCCION DE LA ZONA DE LA CALLE 1000, SECCION 1-1, SECCION 1-2 Y SECCION 1-3  
 (SOLUCION DE RECONSTRUCCION)


G+U  
 GARCÍA + UTRILLA  
 ARQUITECTOS






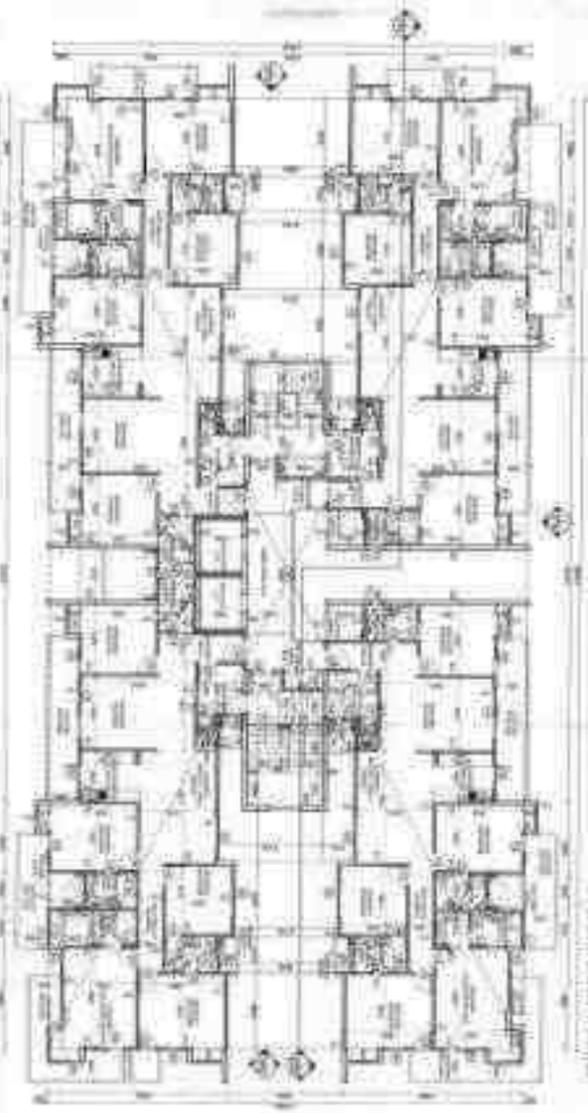

TOWER H-DECK FLOOR PLAN

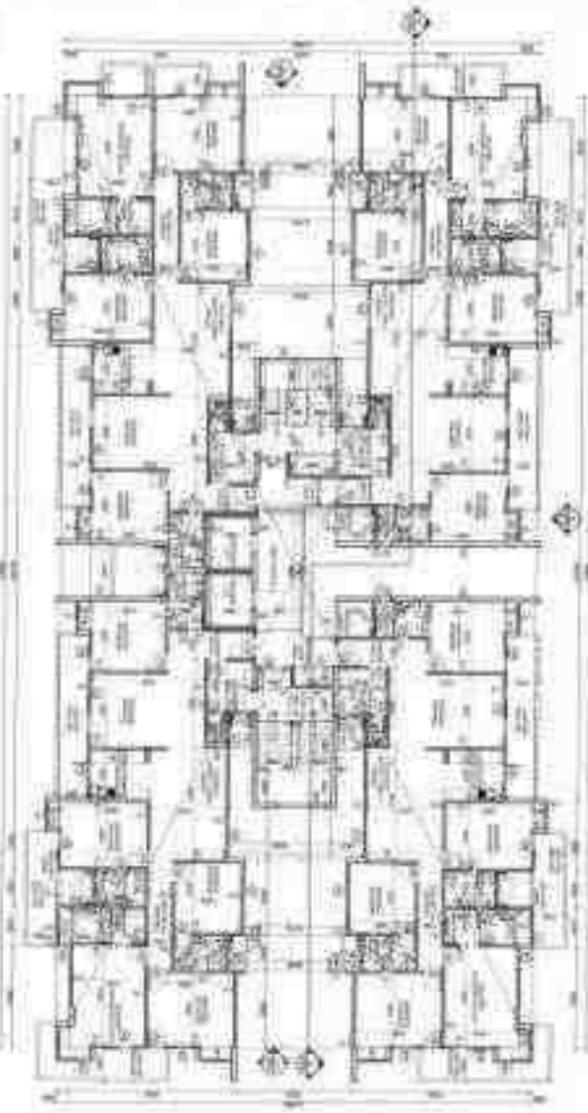

TOWER H-DECK COLUMN POINT

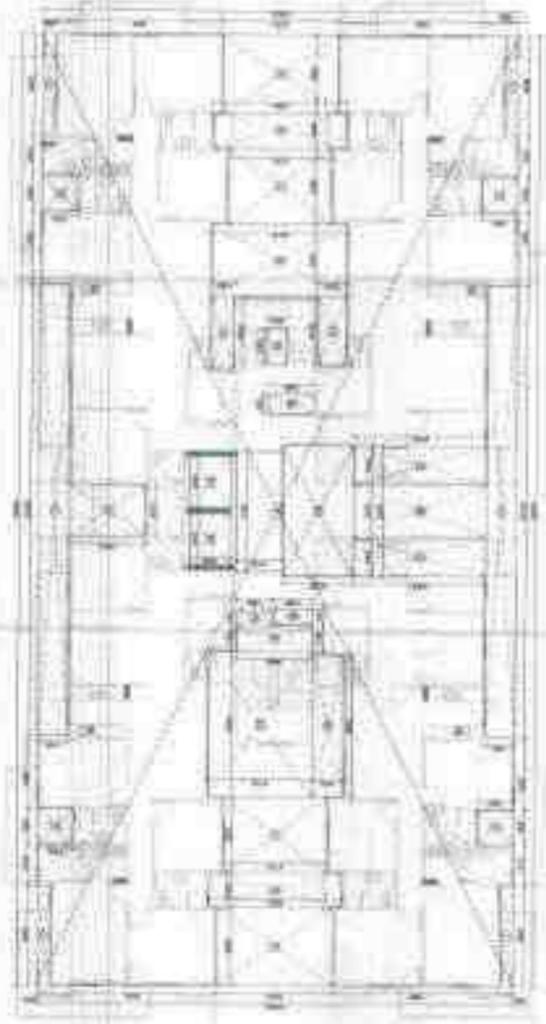


ATTENUATOR POSITION DETAIL FLOOR

NO.	DESCRIPTION	QTY	UNIT	AMOUNT	PRICE	TOTAL
1	...	...	...	...	...	...
2	...	...	...	...	...	...
NO.	DESCRIPTION	QTY	UNIT	AMOUNT	PRICE	TOTAL
1	...	...	...	...	...	...
2	...	...	...	...	...	...
NO.	DESCRIPTION	QTY	UNIT	AMOUNT	PRICE	TOTAL
1	...	...	...	...	...	...
2	...	...	...	...	...	...
30	...	...	...			

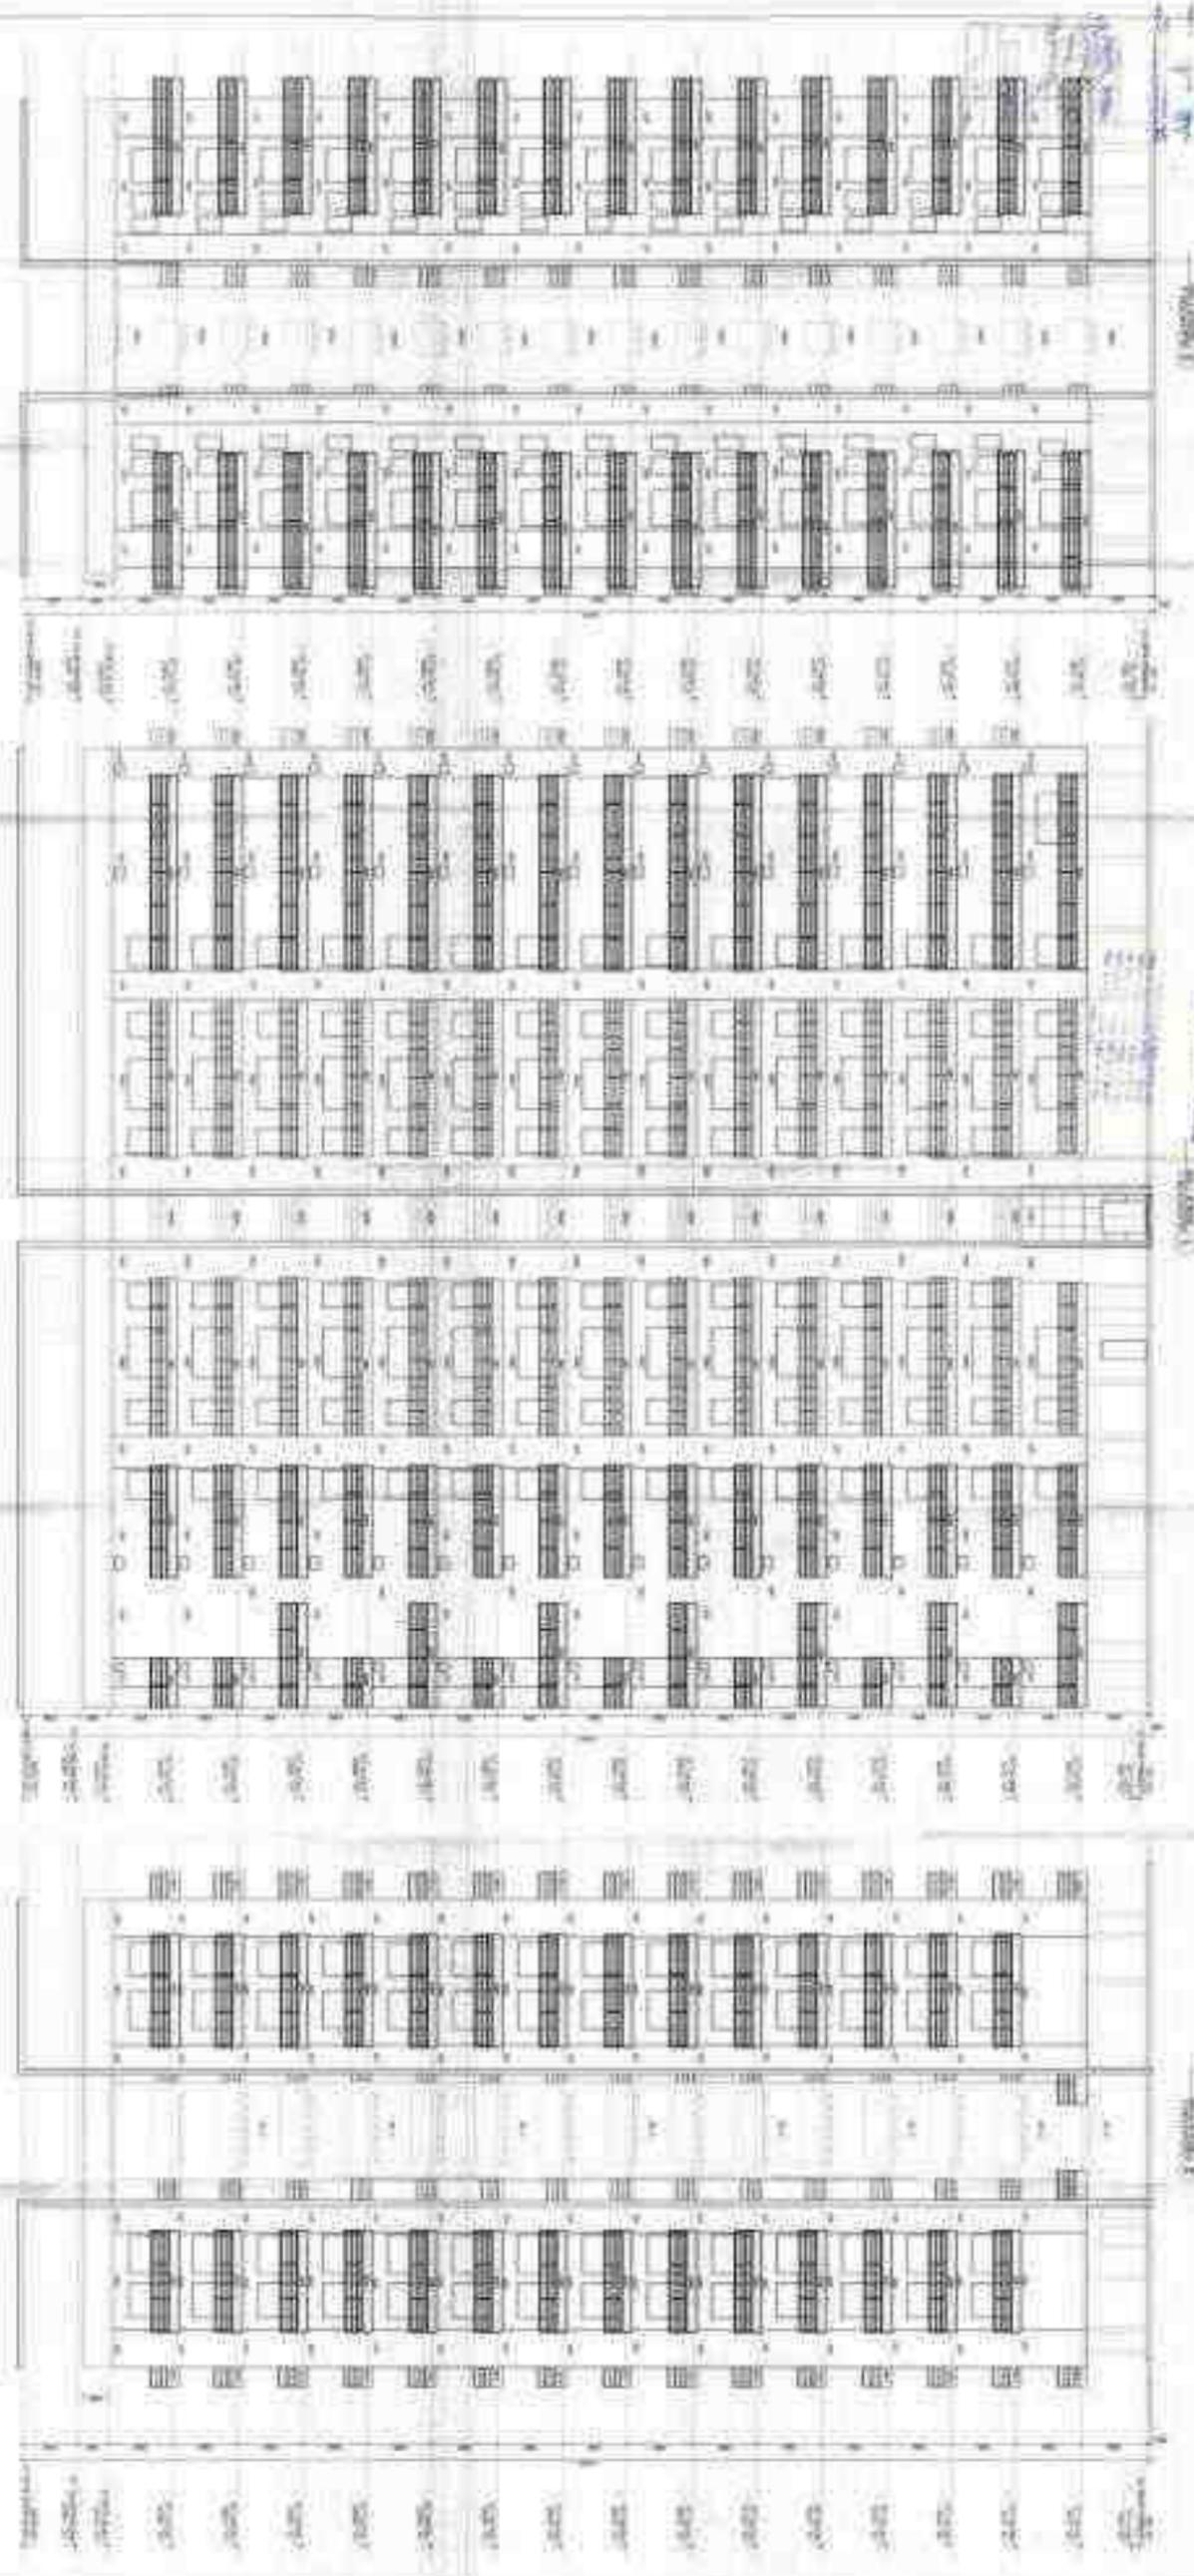

**n+u**  
 ARCHITECTS  
 2000 UNIVERSITY AVENUE  
 SUITE 2000  
 ANN ARBOR, MI 48106-1000  
 TEL: 734.763.1000  
 FAX: 734.763.1001  
 WWW: WWW.NPLUSU.COM

PROJECT NO.	1000000000
DATE	10/10/00
SCALE	1/8" = 1'-0"

DATE	10/10/00
SCALE	1/8" = 1'-0"

PROPOSED: 10-11 FOR SPORTS CITY AT  
 LAND PARCEL S-C-01D-1, SECTOR 71, NODD (L.P.)  
 FOR N3 GOLF GREEN MARKING (INT. L73)

JUL 11/00

© 2000 n+u architects. All rights reserved. This drawing is the property of n+u architects and is not to be reproduced, stored in a retrieval system, or transmitted in any form or by any means, electronic, mechanical, photocopying, recording, or by any information storage and retrieval system, without the prior written permission of n+u architects.



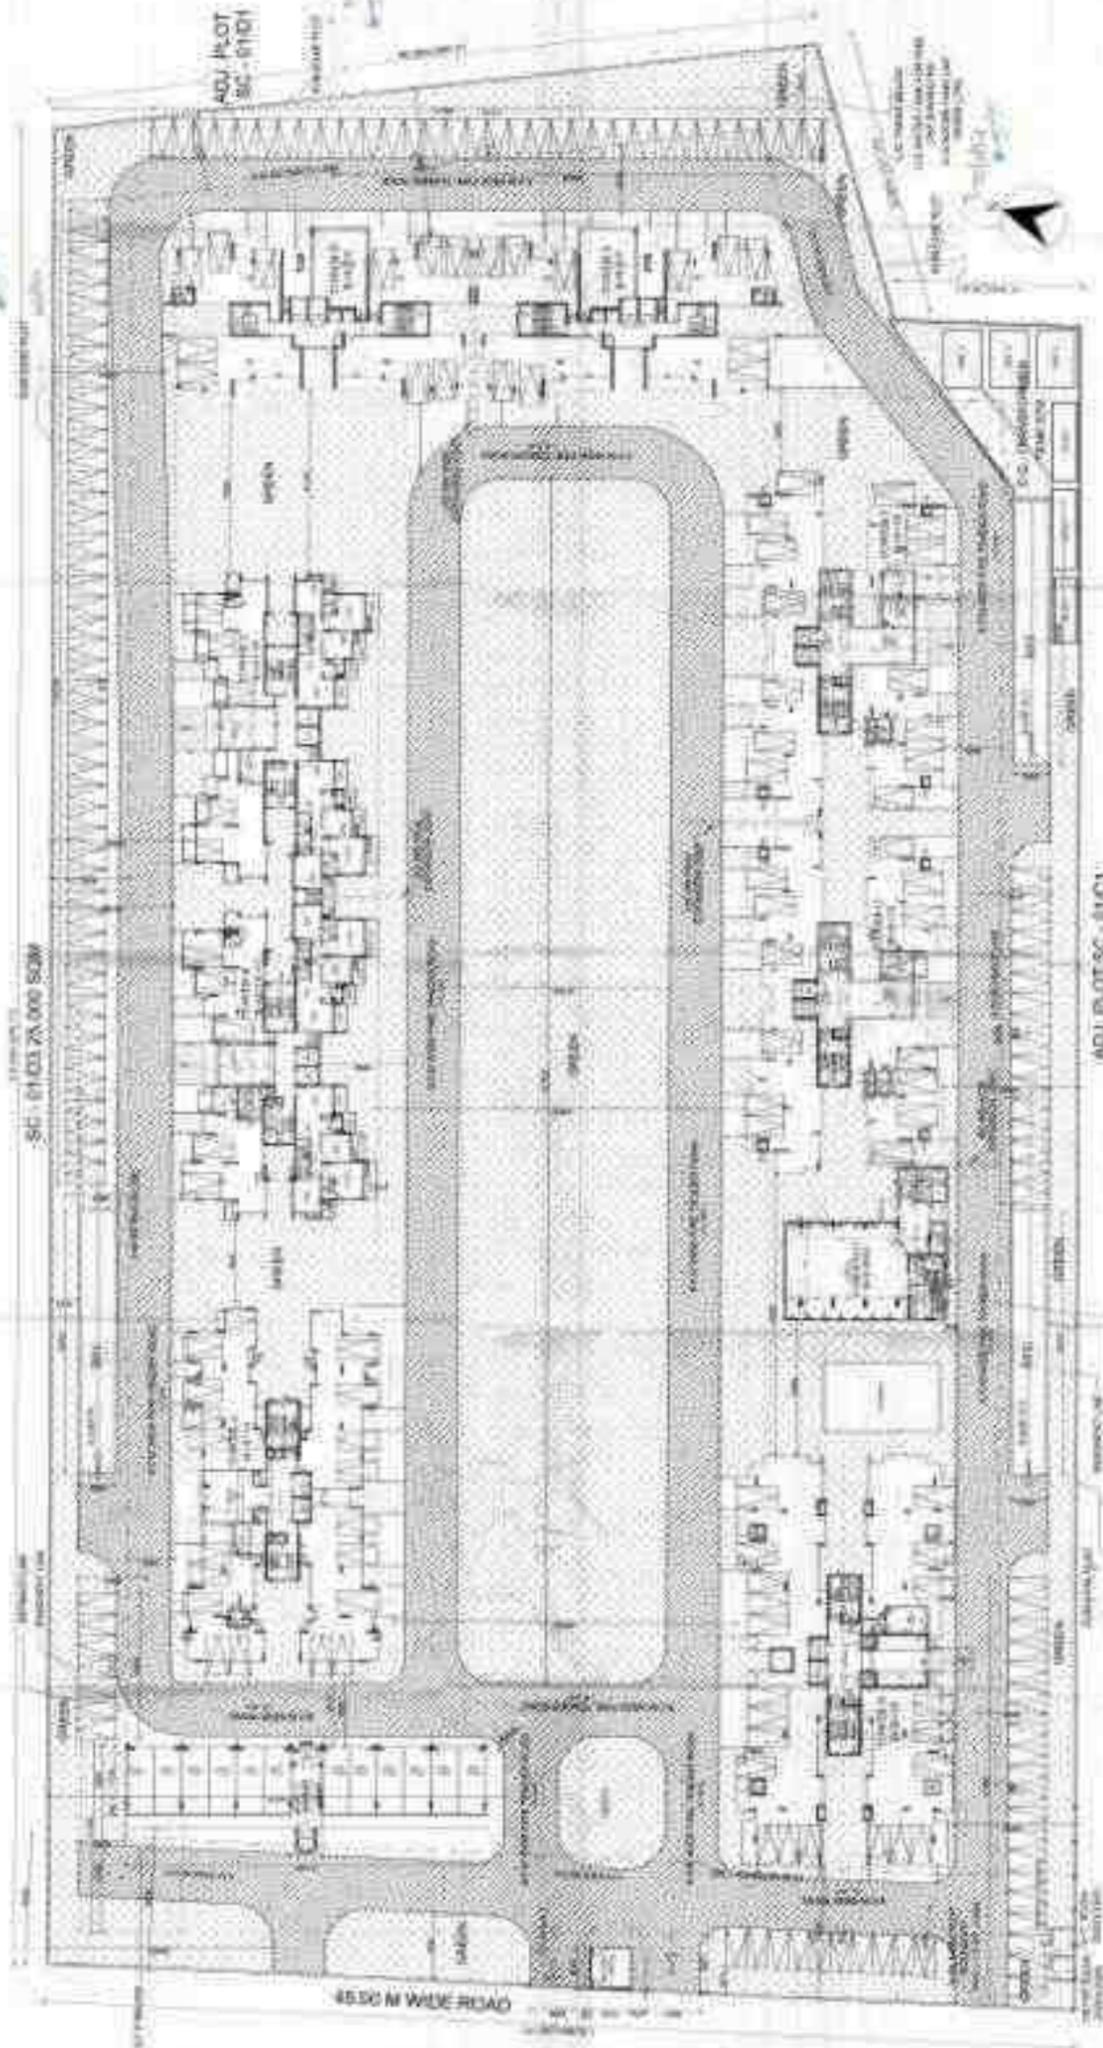


1	PROPOSED SPORTS CITY
2	PROPOSED SPORTS CITY
NO. 100	DESCRIPTION	DATE
1	PROPOSED SPORTS CITY	10/10/2023
2	PROPOSED SPORTS CITY	10/10/2023
PROPOSED SPORTS CITY FOR SPORTS CITY AT LAND PARCEL S.C. 01/0-4, SECTOR 79, MOKA (U.P.) FOR M/S GOLF GREEN MANSONS PVT. LTD.

10/10/2023

ALL DIMENSIONS IN METERS

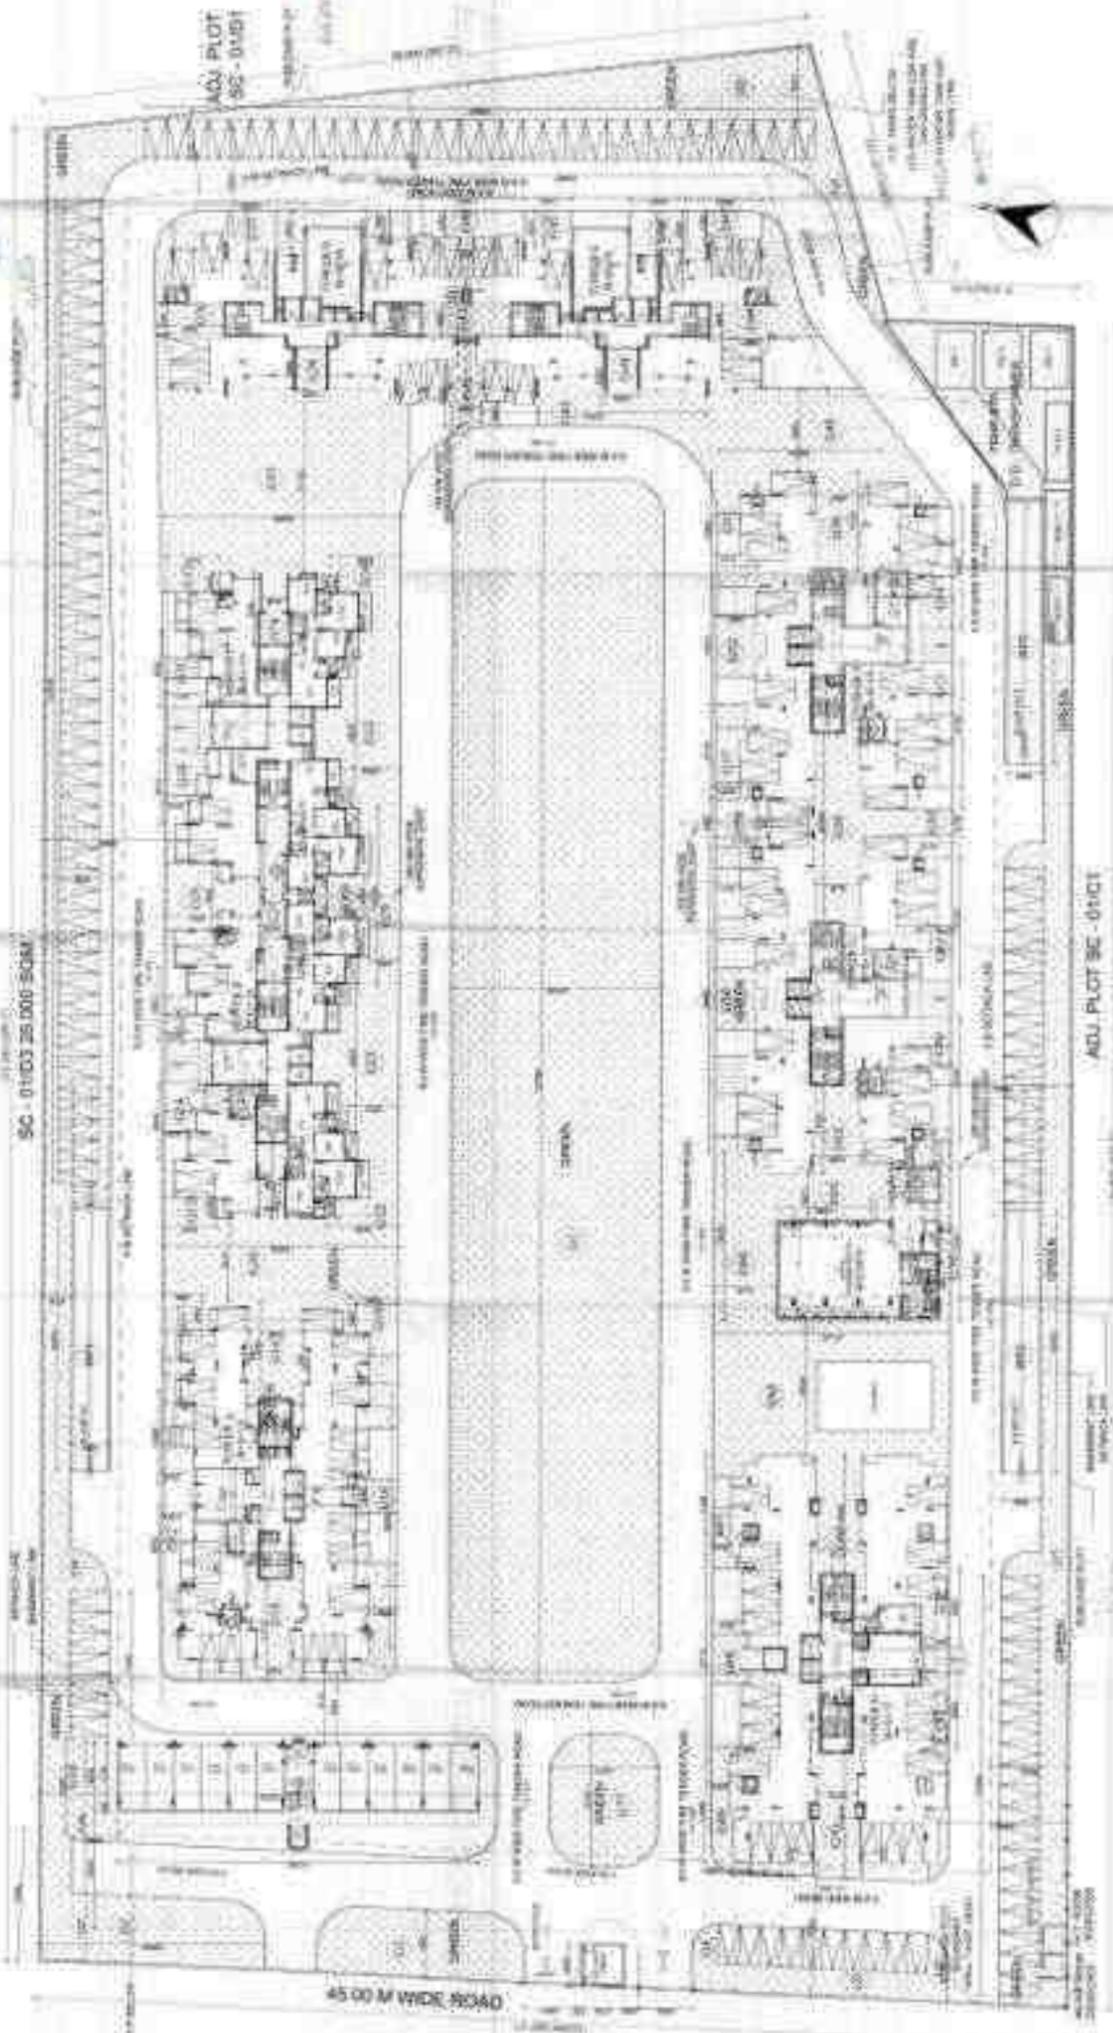

APR 7th  
 PROPOSED  
 LAND PARCEL S.C. 413D.4. SECTOR 03, NORDA (U.P.)  
 FOR MS GOLF GREEN WARDENS PLOT 1, 2

DATE: 15/04/2024  
 DRAWN BY: [Name]  
 CHECKED BY: [Name]

SCALE: 1:500  
 NORTH: [Arrow]

PROJECT NO: [Number]  
 CLIENT: [Name]  
 DESIGNER: [Name]