

Only 30 mtr Building Height Approved

Yamuna Expressway Indl. Development Authority

APPROVED

Valid Letter No. 27/2014 Date 09/09/14

Valid upto Date 21/02/2017

Sr. Executive (Planning) Gen. Manager (Plng. & Arch.)

Drawing Checked & Verified By: Manager (Plng.)

RE-VALIDATION

Valid Letter No. 119/2014 Date 1/10/14

Valid upto Date 1/10/14

Gen. Manager (Plng. & Arch.)

GENERAL NOTES:

1. ALL HABITABLE ROOM, TOILET, KITCHEN ETC IF IT IS NOT NATURALLY VENTILATED MUST BE MECHANICALLY VENTILATED.
2. THE STAIRCASE IS OF PRESSURISED TYPE AS PER B.C.

Yamuna Expressway Indl. Development Authority

RE-VALIDATION

Valid Letter No. _____ Date _____


Valid upto Date _____

Manager (Arch.) Gen. Manager (Plng. & Arch.)

Manager (Plng.)



FRONT ELEVATION

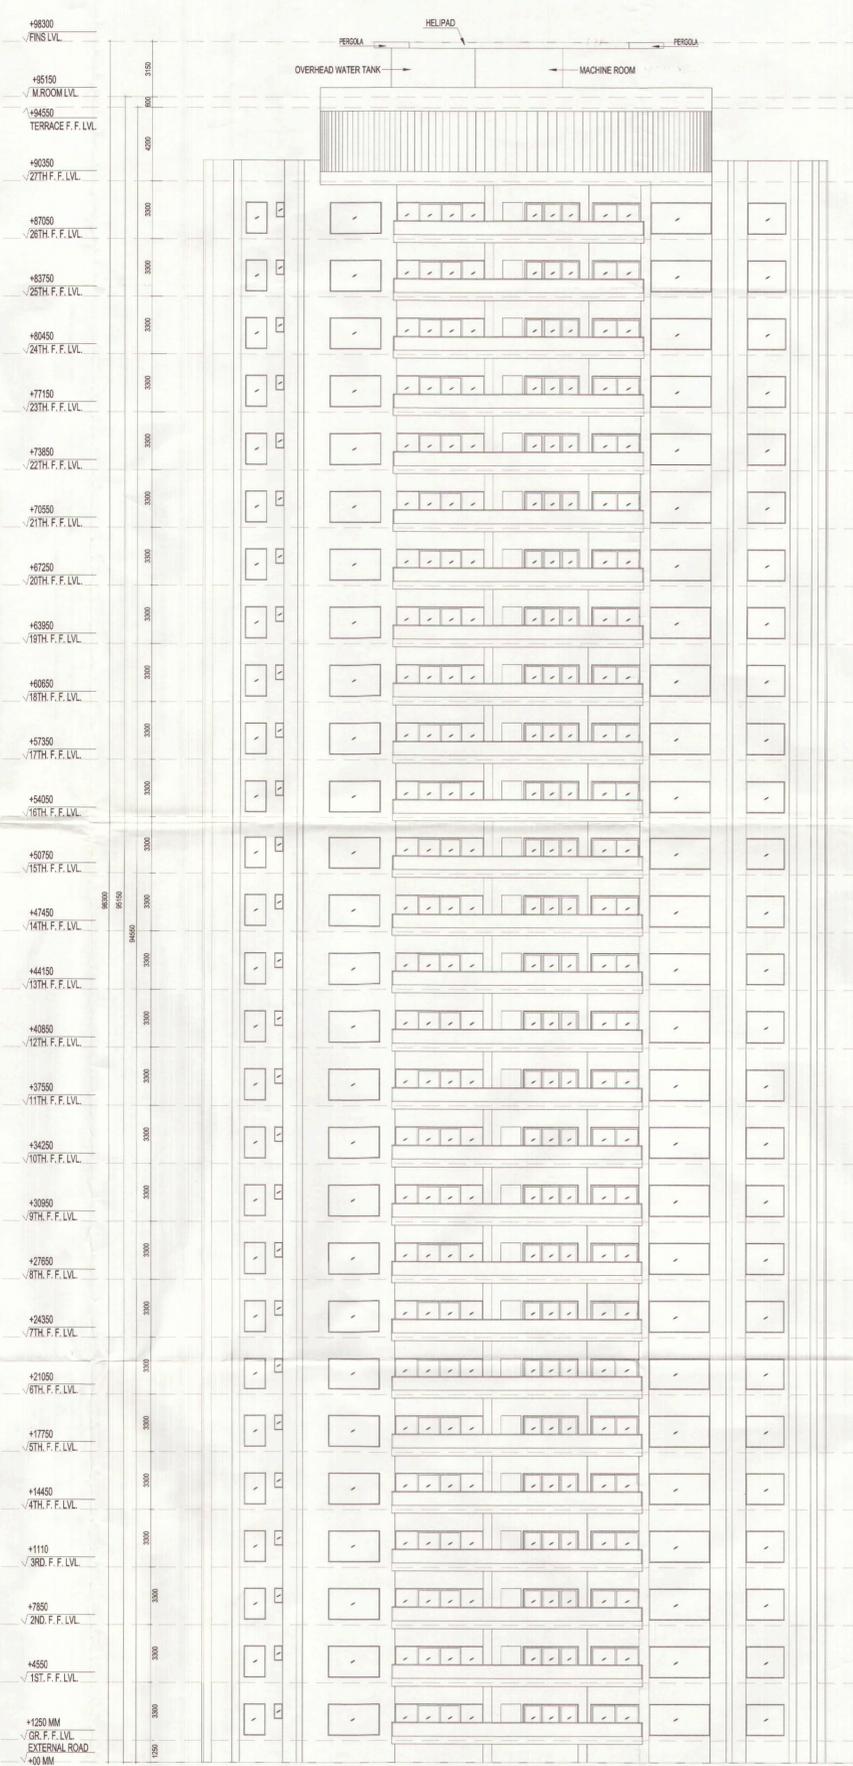

REAR ELEVATION

SUBMISSION DRAWING

CLIENT: M/S. SOLITAIRE REALINFRA PVT. LTD.

PROJECT:

approved for 30.85 mtrs building height.

PROPOSED SOLITAIRE CITY
M/S SOLITAIRE REALINFRA PRIVATE LIMITED
PLOT NO-04-B1/2 SECTOR-25 JAYPEE GREENS SPORTS CITY
G-8 NIGAR, U.P.

Yamuna Expressway Indl. Development Authority

APPROVED

Valid Letter No. 118/2014 Date 18/5/2015

Valid upto Date 21/02/2017

Sr. Executive (Planning) Gen. Manager (Plng. & Arch.)

Drawing Checked & Verified By: Manager (Plng.)

PROJECT INCHARGE: AMT MAURYA
CHECKED BY: RAVINDRA SINGH
DEALT BY: RAJESH MAURYA
APPROVED BY: VIRBAL BHAMRA

OWNER SIGN: [Signature]

ARCHITECT SIGN: [Signature]

ARCHITECTS: [Stamp]

CONFLUENCE ARCHITECTS
CA-90/23261
10194866
NEW DELHI


ARCHITECTS: Confluence

S.29, 66/2 Ph: +91-11-22091008 www.confluence.com Member of IASCI
R-24, 80/4 Ph: +91-11-45864768 www.confluence.com ISO-9001:2008

DRAWING NO: S-032 REVISION: RO

This drawing is available on www.files.inconfluence.com.

Only 20 mtr Building Height Approved

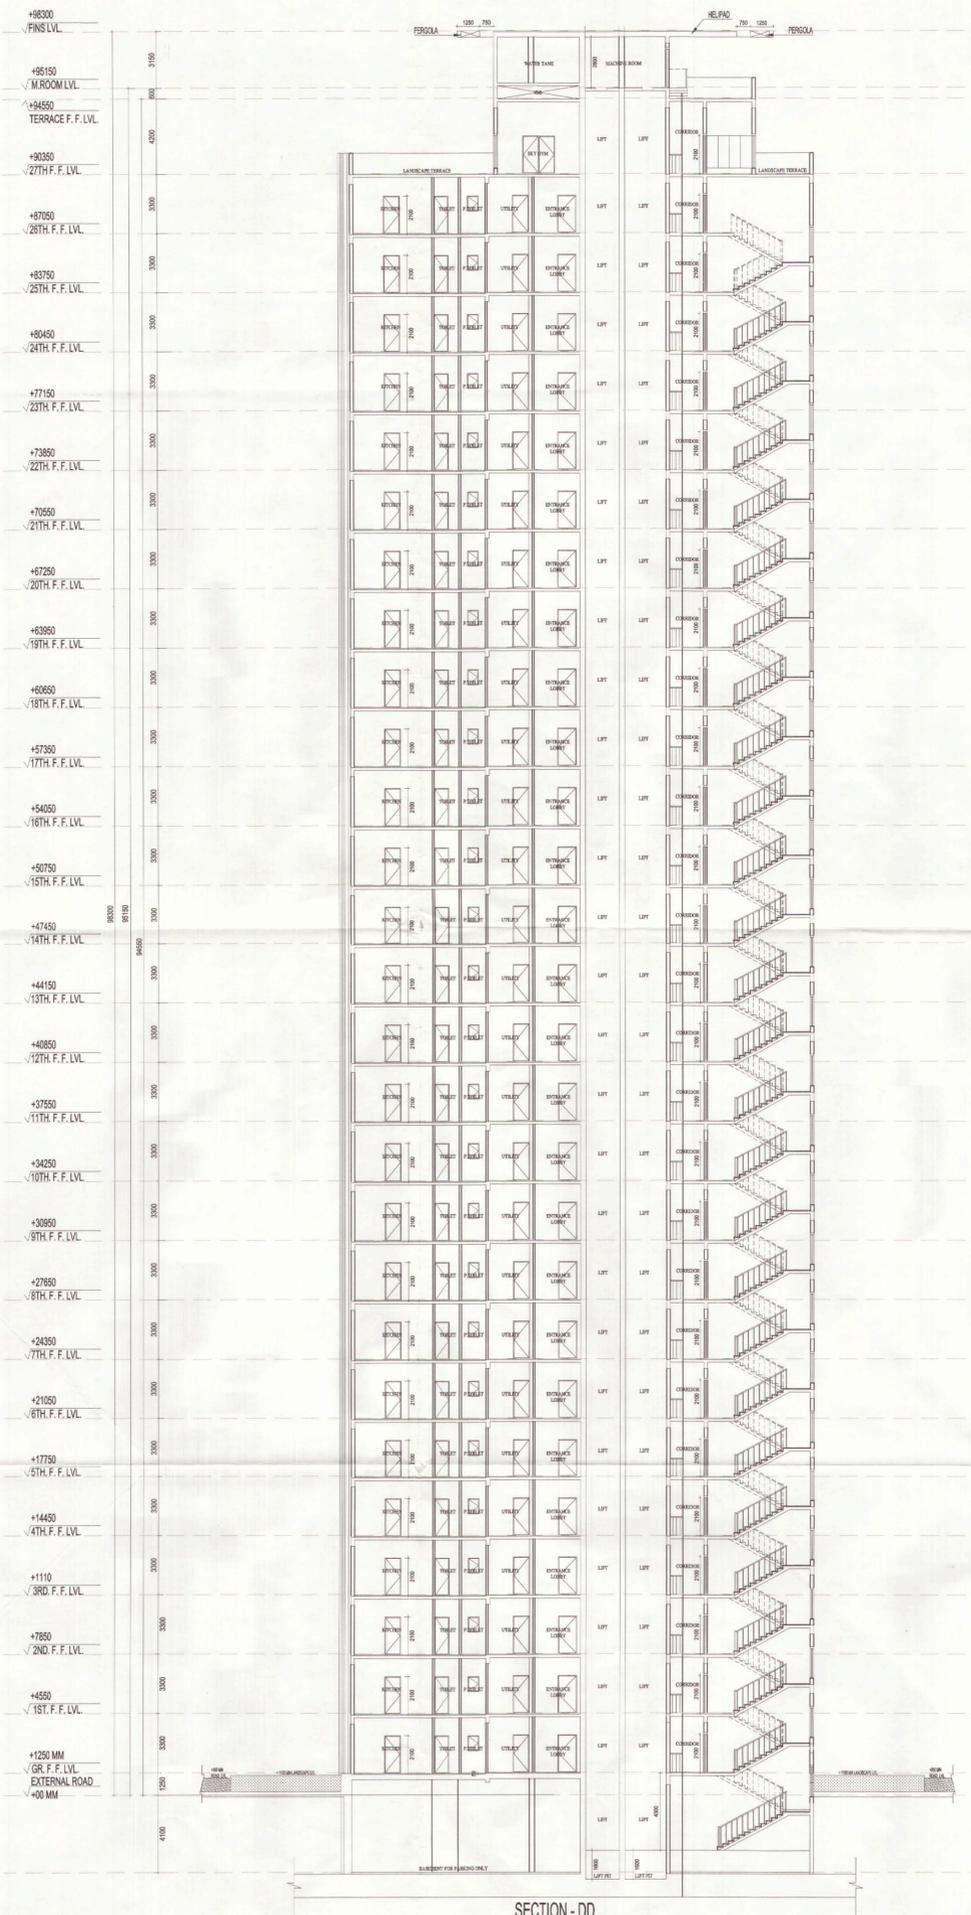

Yamuna Expressway Indl. Development Authority
 APPROVED
 Vide Letter No. 1035 Date 09/11/14
 Valid upto Date 09/09/2019
 Sr. Executive (Planning)
 Drawing Checked & Verified By
 Manager (Ping.)

NO. OF PRINT: 1000
 ISSUED TO: Sr. Manager (Ping. & Arch.)
 REMARKS:

RE-VALIDATION
 Vide Letter No. 1035 Date 10/06/2019
 Valid upto Date 10/06/2025
 Sr. Executive (Planning)
 Drawing Checked & Verified By
 Manager (Ping.)

GENERAL NOTES:
 1. ANY HABITABLE ROOM, TOILET, KITCHEN ETC. IF IT IS NOT NATURALLY VENTILATED WILL BE MECHANICALLY VENTILATED.
 2. FIRE STAIRCASE IS OF PRESSURISED TYPE AS PER N.B.C.

Yamuna Expressway Industrial Development Authority
 RE-VALIDATION
 Vide Letter No. 1035 Date 10/06/2019
 Valid upto Date 10/06/2025
 Sr. Executive (Planning)
 Drawing Checked & Verified By
 Manager (Ping.)

SUBMISSION DRAWING

CLIENT
M/S. SOLITAIRE REALINFRA PVT. LTD.

PROJECT
 PROPOSED SOLITAIRE CITY
 W/S SOLITAIRE REALINFRA - PRIVATE LIMITED
 PLOT NO-GH-81/2 SECTOR-25/JAYPEE GREENS SPORTS CITY
 SDZ, YAMUNA EXPRESSWAY INDUSTRIAL AUTHORITY,
 G.B. NAGAR, U.P.

Approved for building height.

Yamuna Expressway Indl. Development Authority
 APPROVED
 Vide Letter No. 27102 Date 18/10/2015
 Valid upto Date 21/02/2019
 Sr. Executive (Planning)
 Drawing Checked & Verified By
 Manager (Ping.)

SECTION FOR TOWER-S1

OWNER SIGN
 ARCHITECT SIGN



ARCHITECTS
Confluence
 S-29, GK-2, N.C.-48, INDIA
 Ph: +91-11-26219005 Fax: +91-11-4384768
 con@confluence.com www.confluence.com
 Member of IGCBC
 ISO 9001:2000


DRAWING NO. S-033
 REVISION RO



Yamuna Expressway Indl. Development Authority
RE-VALIDATION
 Vide Letter No. _____ Date _____
 Valid upto Date _____
 Manager (Arch.) _____
 Manager (Planning) _____
 Gen. Manager (Plng. & Arch.) _____

Only 30 mtr Building Height Approved
 Yamuna Expressway Indl. Development Authority
APPROVED
 Vide Letter No. BP-27 Date 09/07/14
 Valid upto Date 21/02/19
 Sr. Executive (Planning) _____
 Gen. Manager (Plng. & Arch.) _____
 Drawing Checked & Verified By _____
 Manager (Plng.) _____

GENERAL NOTES:
 1. ANY HABITABLE ROOM, TOILET, KITCHEN ETC. IF IT IS NOT NATURALLY VENTILATED WILL BE MECHANICALLY VENTILATED.
 2. FIRE STAIRCASES TO BE PRESSURISED TYPE AS PER N.B.C.
 Vide Letter No. BP-27/14.9.14 Date 15/1/2014
 Valid upto Date 10/1/2018
 Manager (Arch.) _____
 Gen. Manager (Plng. & Arch.) _____
 Manager (Planning) _____

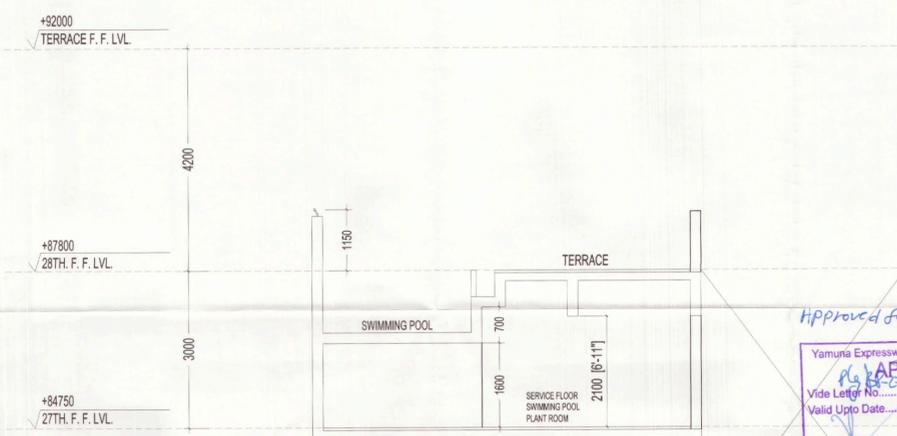

Approved for 96.85 Buid Height
 Yamuna Expressway Indl. Development Authority
APPROVED
 Vide Letter No. BP-27 Date 18/05/15
 Valid upto Date 21/02/2019
 Sr. Executive (Planning) _____
 Gen. Manager (Plng. & Arch.) _____
 Drawing Checked & Verified By _____
 Manager (Plng.) _____

SUBMISSION DRAWING
 CLIENT
 M/S. SOLITAIRE REALINFRA PVT. LTD.
 PROJECT

PROPOSED SOLITAIRE CITY
 M/S SOLITAIRE REALINFRA PRIVATE LIMITED
 PROJECT INCHARGE AMIT MAURYA
 DEALT BY SAJESH MAURYA
 CHECKED BY RAVINDRA SINGH
 APPROVED BY VISHAL SHARMA

OWNER SIGN _____
 ARCHITECT SIGN _____
 (TOWER-S-5)

ARCHITECTS
Confluence
 8-28, GK-3, N.C.48, INDIA
 Ph: +91-11-29519006 Fax: +91-11-42564788
 www.confluence.com
 Member of IIBC
 ISO 9001:2008
 interior
 DRAWING NO. S-064
 REVISION RO
 This drawing is available on www.files.inconfluence.com.