


GROUND FLOOR PLAN

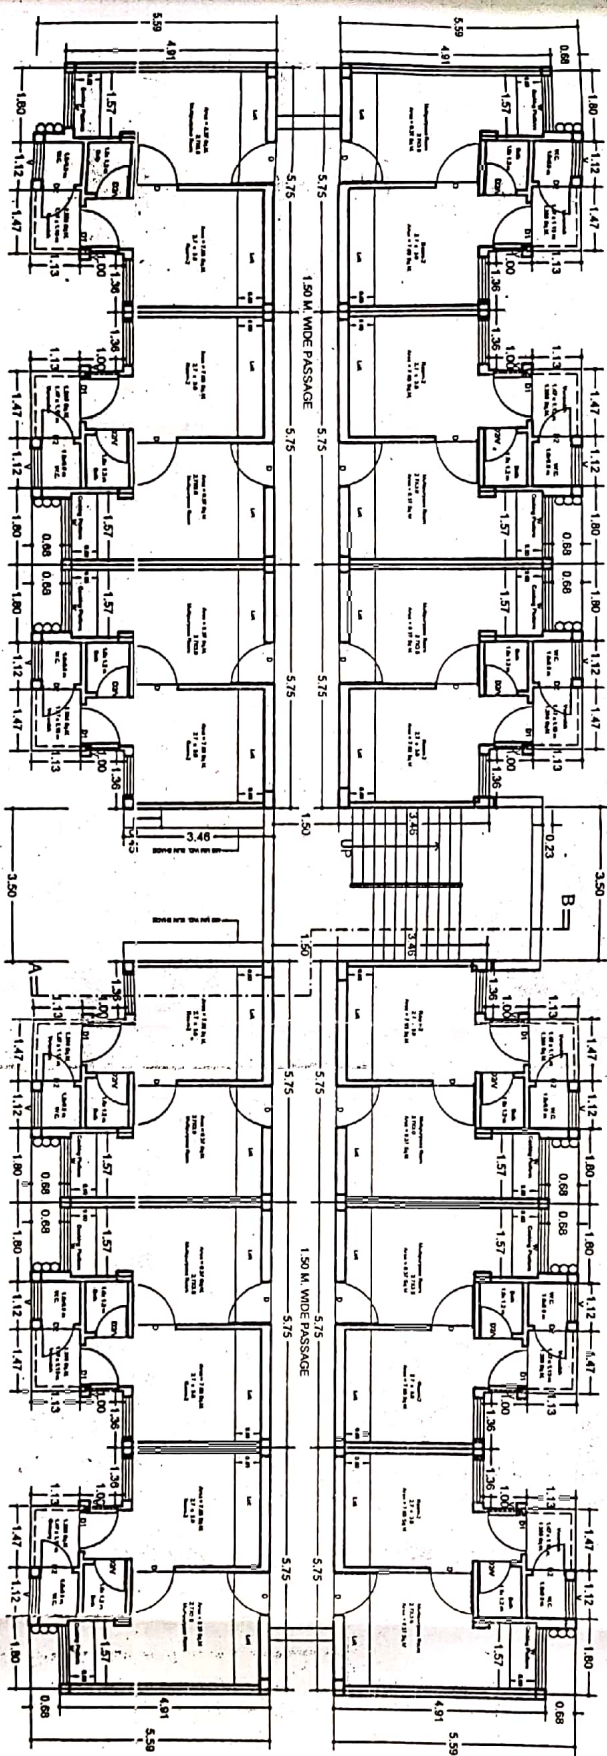

UPAVP
ARCHITECTURE AND PLANNING SECTION
KEDAR COMPLEX, INDRAPUR
LUDHIANA - 220016

APP/DRAWING/STAIRS/4 SHEET NO.-1/8
FILE NO. PMAY/2018/64
DWG NO. UP/PP/APP/DRAWING/Detail
Working Drawing PMAY-2018

NOTE:-

1. ALL INTERSECTIONS OF THIS LAYOUT AS PER DETAILS.
2. TRANSFER OF THIS LAYOUT ON SITE SHOULD BE RECHECKED AND ADJUSTMENTS, IF ANY, SHOULD BE EVENLY DISTRIBUTED.
3. ANY DISCREPANCY IF ANY, FOUND ON SITE SHOULD BE IMMEDIATELY REFERRED TO ARCHITECTURE & PLANNING SECTION, UP/UNIT-5.
4. THIS LAYOUT PLAN DOES NOT ACCOUNT FOR SALUBRITY & PHYSICAL ASPECTS OF PROPOSED PROPERTIES; THESE MAY BE CHECKED BY CONCERNED DEPARTMENTS BEFORE ACTUAL IMPLEMENTATION.
5. THIS WORKING DRAWING HAS BEEN PREPARED ON THE BASIS OF INFORMATION RECEIVED BY E.C.D., VIDE HIS LETTER NO. 2122 / V-52-25 DT-29.12.2017.
6. THE FEASIBILITY HAS BEEN SENT BY AP-5, WIDE HS LETTER NO. -068 / A.P-5 DATED 05.02.2018.
7. THIS WORKING DRAWING HAS BEEN FINALIZED ON THE BASIS OF THE FEASIBILITY RECEIVED FROM EX. EN. CD-7 VIDE HIS LETTER NO. 239 / V-52/104 DATED 07.02.2018.

ARCHITECTURE & PLANNING UNIT-5
UP PAVS EVAM VIKAS PARISHAD GZB.
DETAIL WORKING DRAWING PMAY-2018


DATED -06.02.2018

DR. ARCH. KRISHNA KANT
ARCH. ASSTT.
YK/10/21/18

MUKESH RUHELA
DR. ARCH. & PLANNING ENGINEER, A.I.T.P.
ASSTT. ARCH. PLANNER
08/21/18

SANJEEV KASHYAP
DR. ARCH. & PLANNING ENGINEER, A.I.T.P.
ARCHITECT PLANNER
08/21/18

CHIEF ARCH. PLANNER
08/21/18

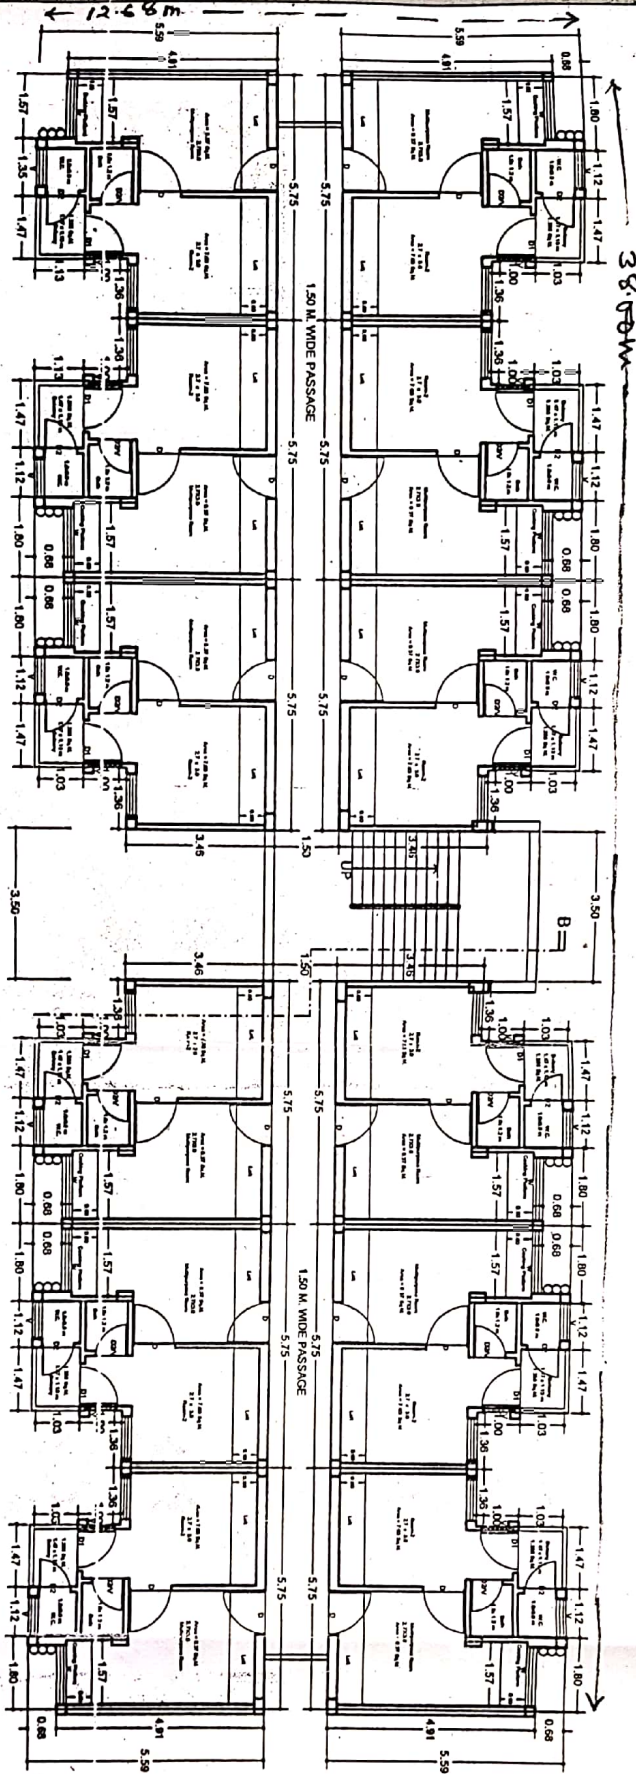

TYPICAL FLOOR PLAN



UPAVP
 ARCHITECTURE AND PLANNING SECTION
 KHELARI COMPLEX, KORA WAKAR
 UDUMBAW - 226016

Application of *Au-yaj/1504* SHEET NO.-2/8
 FILE NO. *PMAY-85*
 DWG NO. *267/MPHD/APD/Unit-5*
Detail working Drawing
PMAY-2018

- NOTE:**
1. ALL INTERSECTIONS OF THIS LAYOUT AS PER DETAILS.
 2. TRANSFER OF THIS LAYOUT ON SITE SHOULD BE RECHECKED AND ADJUSTMENTS, IF ANY, SHOULD BE EVENLY DISTRIBUTED.
 3. MANY DISCREPANCIES, IF ANY, FOUND ON SITE SHOULD BE SECTION, ASPIRANT REFERRED TO ARCHITECTURE & PLANNING SECTION.
 4. THIS LAYOUT PLAN DOES NOT ACCOUNT FOR SQUAREITY & FINANCIAL ASPECTS OF PROPOSED PROPERTIES. THEY MAY BE GOT ASCERTAINED BY CONCERNED DEPARTMENTS BEFORE ACTUAL IMPLEMENTATION.
 5. THIS WORKING DRAWING HAS BEEN PREPARED ON THE BASIS OF INFORMATION RECEIVED BY E. CD., VIDE HIS LETTER NO. 2172/CE-23 DT.29.12.2017.
 6. THE FEASIBILITY HAS BEEN SENT BY A.P.S. VIDE HIS LETTER NO. 2172/CE-23 DT.29.12.2017.
 7. THIS WORKING DRAWING HAS BEEN PREPARED ON THE BASIS OF THE FEASIBILITY REPORT DATED 07.02.2018.
 8. VIDE HIS LETTER NO. 2391/CE-2/04 DATED 07.02.2018.

ARCHITECTURE & PLANNING UNIT-5
 U.P. AVAS EVAM VIKAS PARISHAD GZB.
 DETAIL WORKING DRAWING PMAY-2018

DATED -06.02.2018	
KRISHNA KANT DR. ARCH. ARCH. ASSTT.	<i>K. Kant</i> 01/01/18
MUKESH RUIHELA & ARCH. & PLANNING SECTION A.I.T.P. ASSTT. ARCH. PLANNER	<i>M. Ruihela</i>
SANJEEV KASHYAP EX. PLAN. & PLANNING (GENERALIST) A.I.T.P. ARCHITECT PLANNER	<i>S. Kashyap</i>
CHIEF ARCH. PLANNER	<i>A. Kashyap</i> 01/01/18