


GENERAL NOTES	
1.	ALL DIMENSIONS ARE IN MM.
2.	ANY DISCREPANCY IN THIS DRG. SHOULD BE BROUGHT TO THE NOTICE OF CONCERNING ARCHITECT PLANNER/CHIEF ARCHITECT.
3.	LKO.
NOTES	
1. UPAVP	
2. 190-5001-2000	
3. Email: uphdd@sancham.in	
4. 190-5001-2000	
5. 190-5001-2000	
PHASE-I

GENERAL NOTES	
1.	ALL DIMENSIONS ARE IN MM.
2.	ANY DISCREPANCY IN THIS DRG. SHOULD BE BROUGHT TO THE NOTICE OF CONCERNING ARCHITECT PLANNER/CHIEF ARCHITECT.
3.	LKO.
NOTES	
1. UPAVP	
2. 190-5001-2000	
3. Email: uphdd@sancham.in	
4. 190-5001-2000	
5. 190-5001-2000	
PHASE-II
SITE PLAN

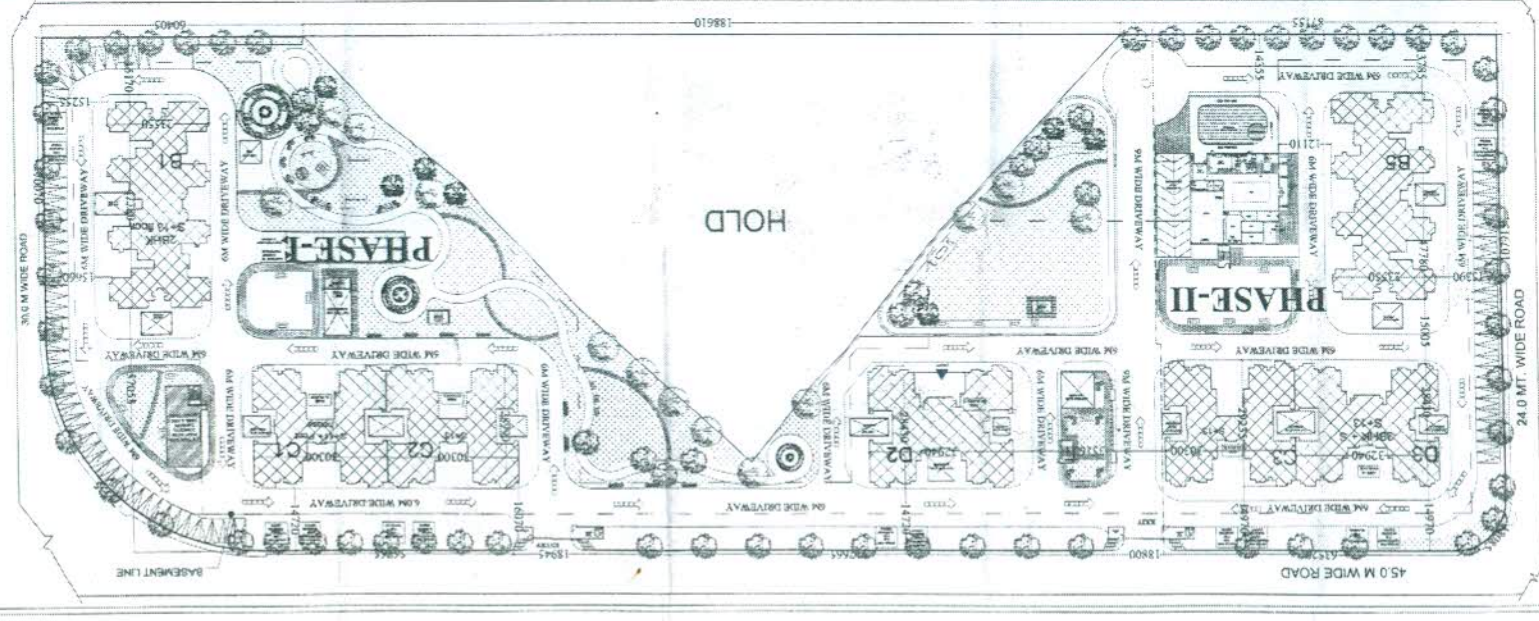

HOUSING COMMISSIONER	[Signature]
CHIEF ARCHITECT PLANNER	[Signature]
ARCHITECT PLANNER	[Signature]
ASST. ARCHITECT PLANNER	[Signature]
ARCHITECT	M. A. R. I. N. E. M.
THIS IS TO CERTIFY THAT THE DRAWING IS PREPARED AS PER THE MASTER PLAN 2021 OF LUCKNOW DETAILS PROVIDED TO THE ARCHITECT.	
DATE: JAN. 2017	SCALE: 1:400
PROJECT: HIMAYLA ENCLAVE SECTOR-17 GROUP HOUSING AT VINDHYAN SCHEME LUCKNOW.	
DRAWING TITLE: SITE PLAN	
FILE NO. 0907 161-1	SHEET NO. 1
DRAWING NO. 01606-03-01-S&M&L (Site Plan)	
ST. PERMISSION DRAWING	

KEY PLAN

CALCULATION FOR TREES
 AREA 18,000 SQ.M. = 50 NOS OF TREES
 TREES REQUIRED = 39811.452X50/10,000
 REQUIRED TREES = 200
 PROVIDED TREES = 205

NOTES

1. ALL DIMENSIONS ARE IN MM.
2. ANY DISCREPANCY IN THIS DRG. SHOULD BE BROUGHT TO THE NOTICE OF CONCERNING ARCHITECT PLANNER/CHIEF ARCHITECT.
3. LKO.

UPVP

190-5001-2000

Email: uphdd@sancham.in