



TOWER - ST
GROUND FLOOR PLAN

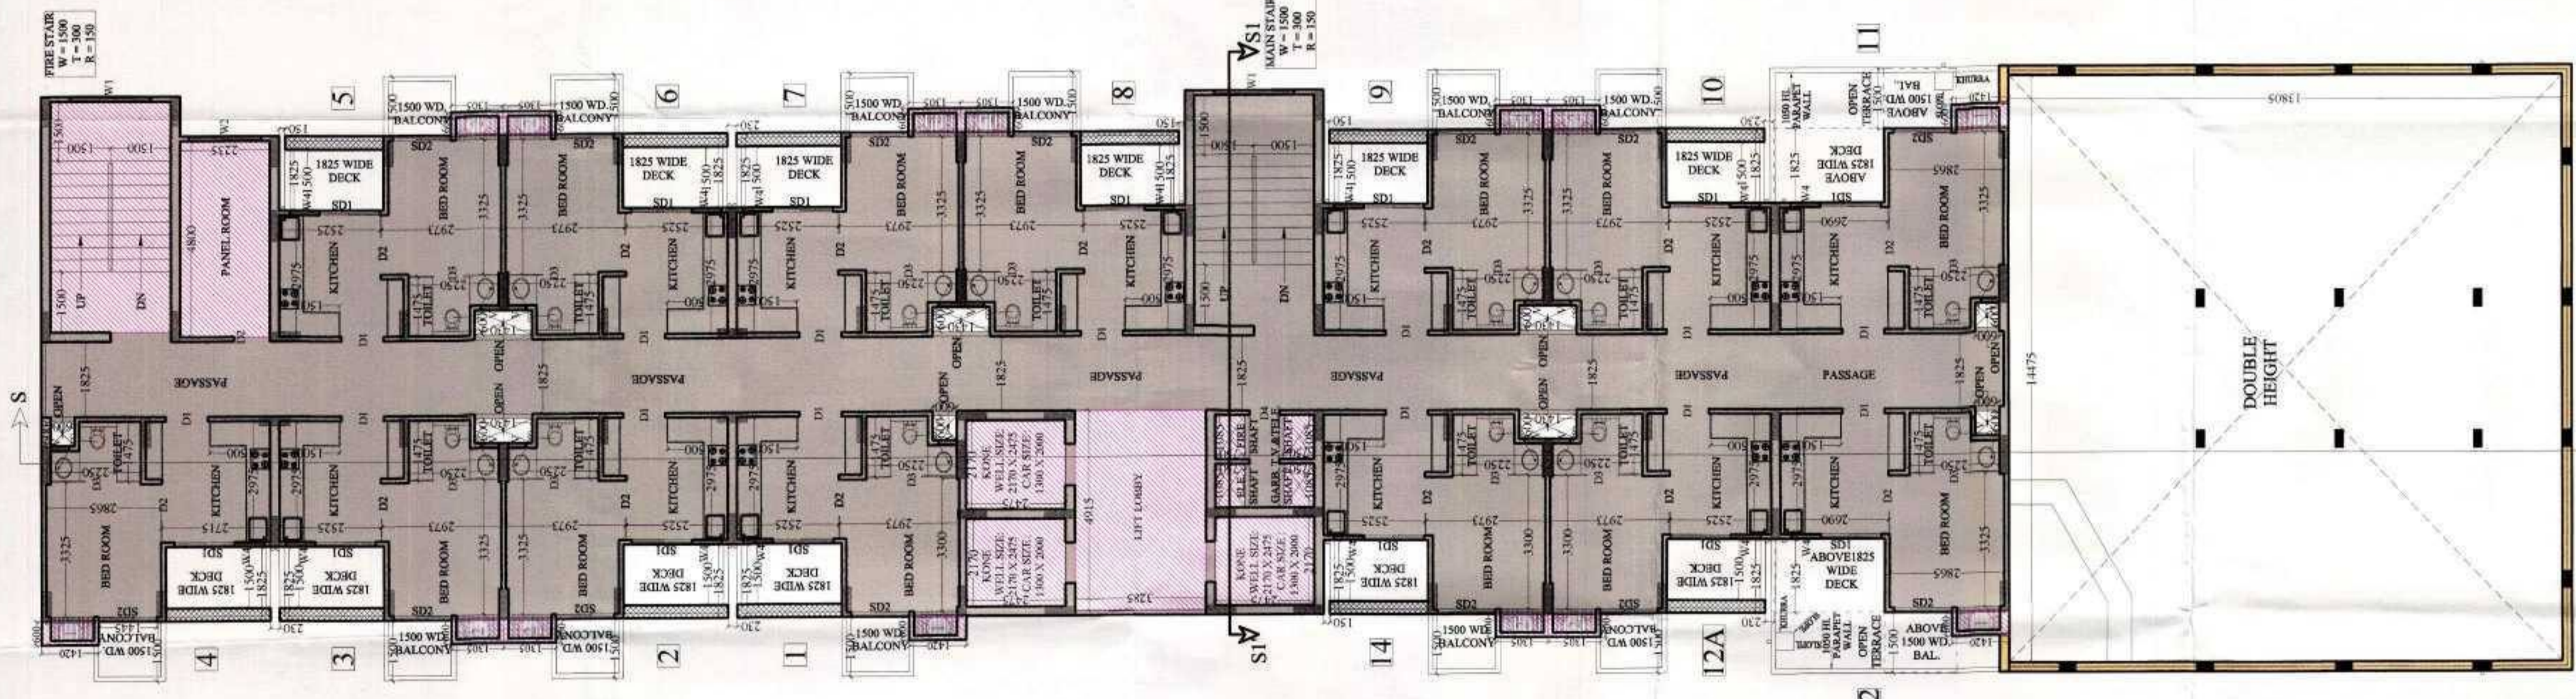

TOWER - ST
1st. FLOOR PLAN

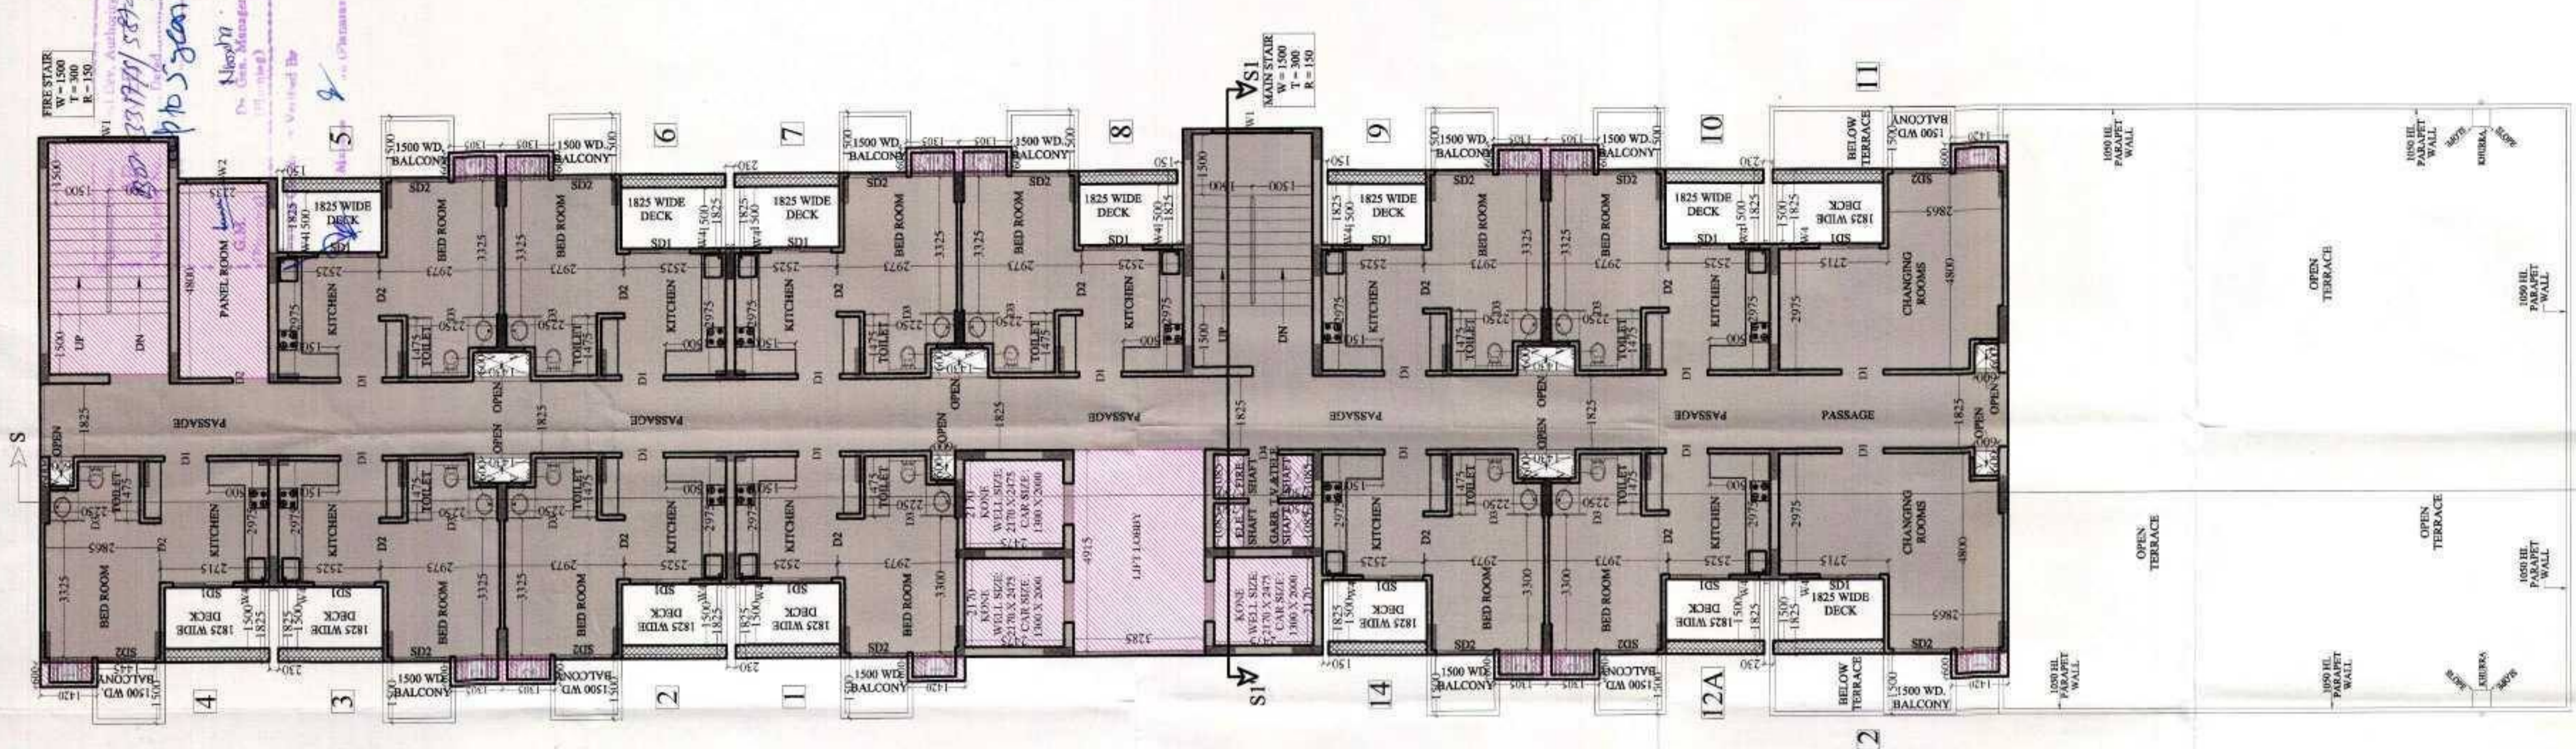

TOWER - ST
2nd. FLOOR PLAN

DOOR WINDOW SCHEDULE

TYPE	SIZE	CHILL LVL	LUNTEL LVL
D1	1050 X 2500	---	2500
D2	900 X 2100	---	2100
D3	750 X 2100	---	2100
D4	740 X 2100	---	2500
DW-1	1500 X 2500	---	2500
DW-2	1440 X 2500	---	2500
DW-3	1380 X 2050	400	2500
W1	2000 X 2050	400	2500
W2	1800 X 2050	400	2500
W3	1500 X 2050	400	2500
W4	1500 X 1350	1150	2500
W5	750 X 1350	1150	2500
V	400 X 1000	1500	2500

NOTE :-

- ANY HABITABLE ROOM, TOILET, KITCHEN NOT NATURALLY VENTILATED ARE MECHANICALLY VENTILATED.
- FIRE ESCAPE STAIR CASE IS PRESURIZED TYPE AS PER N.B.C.

LEGEND


RESIDENTIAL F.A.R.

INSTITUTIONAL F.A.R.

PROJECT :- PROPOSED I.T. PARK AT PLOT No. - 17 SECTOR K.P. - V GREATER NOIDA BUILDERS & PROMOTER :- M/S S.K.V. INFOTECH Pvt. Ltd. M - A8 GREATER KAILASH PART - II NEW DELHI - 110048
DRAWING TITLE :- TOWER-ST GROUND TO 2nd FLOOR PLAN


Space Designers International Architects Pvt. Ltd. 5/1306, VASINDHARA, GHAZIABAD
Space Designers architects & planners
For SKV Infotech Private Limited Authorized Signatory

ARCHITECT'S SIGN. DRG. NO. - 36

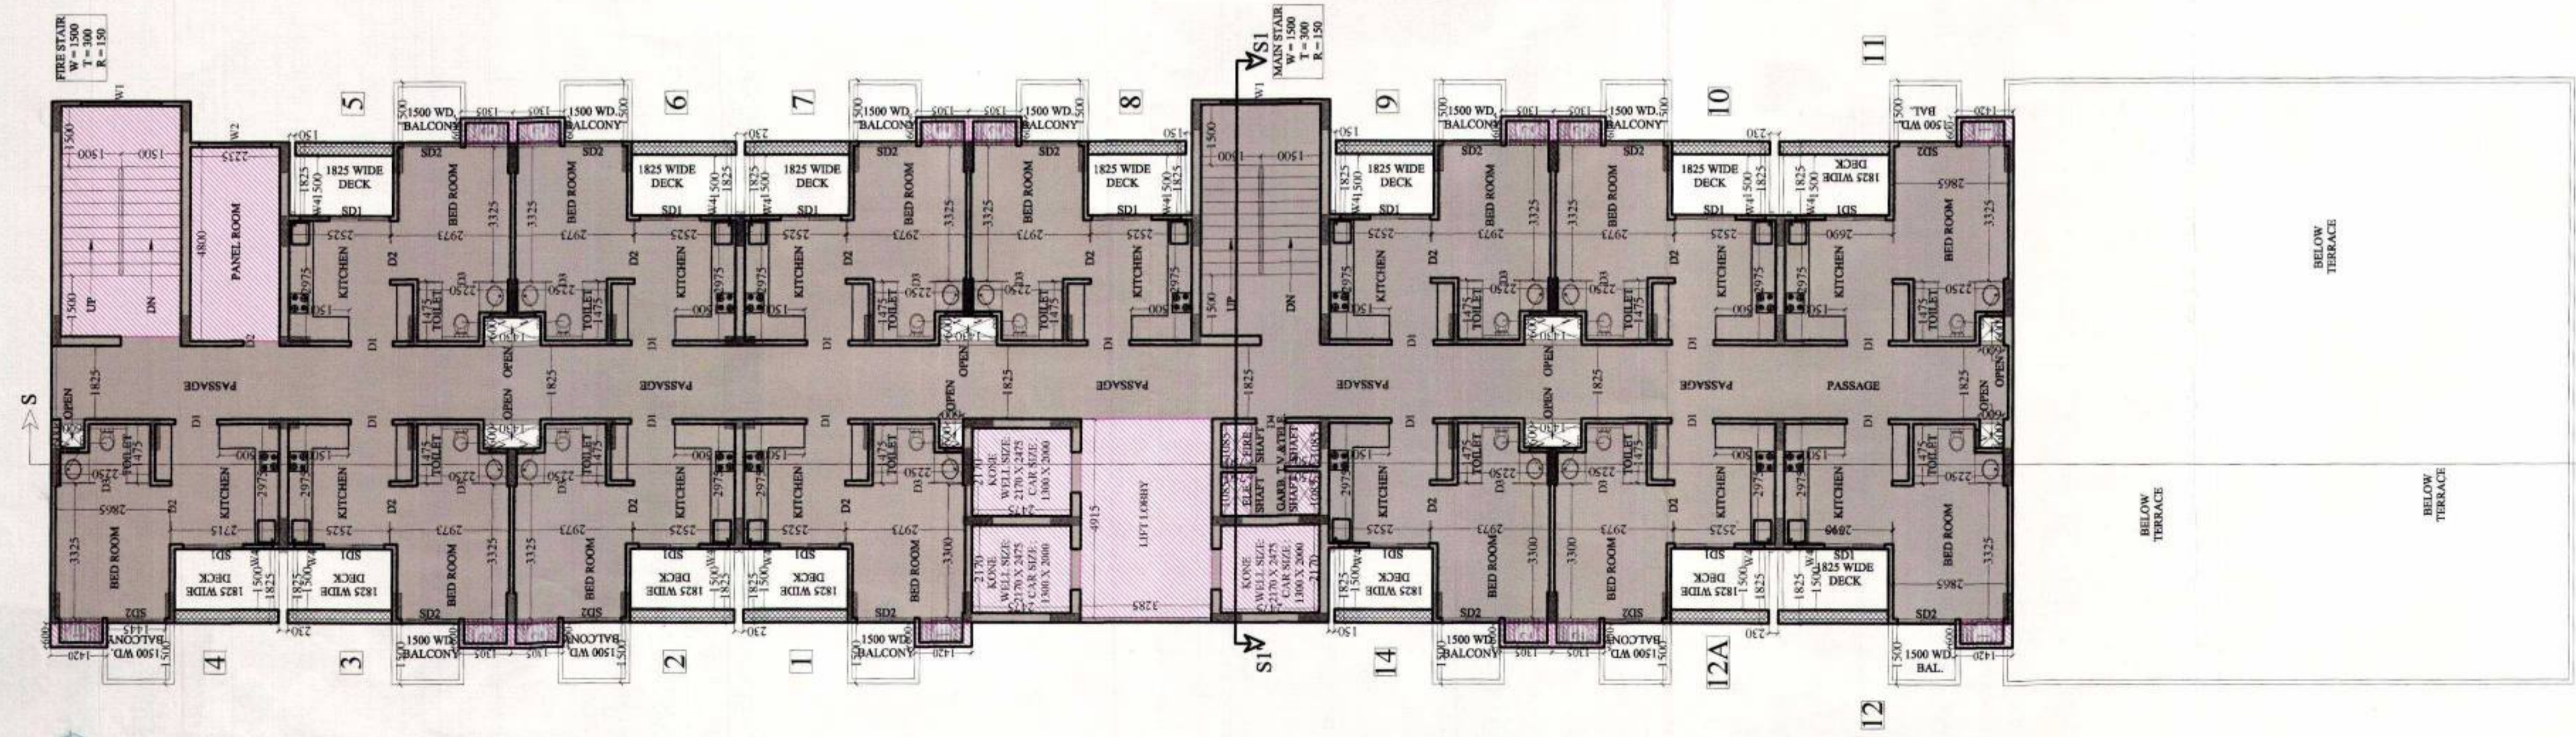


TOWER - ST
3rd. TO 6th. FLOOR PLAN

NOTE :-
 • ANY HABITABLE ROOM, TOILET, KITCHEN NOT NATURALLY VENTILATED ARE MECHANICALLY VENTILATED.
 • FIRE ESCAPE STAIR CASE IS PRESURIZED TYPE AS PER N.B.C.

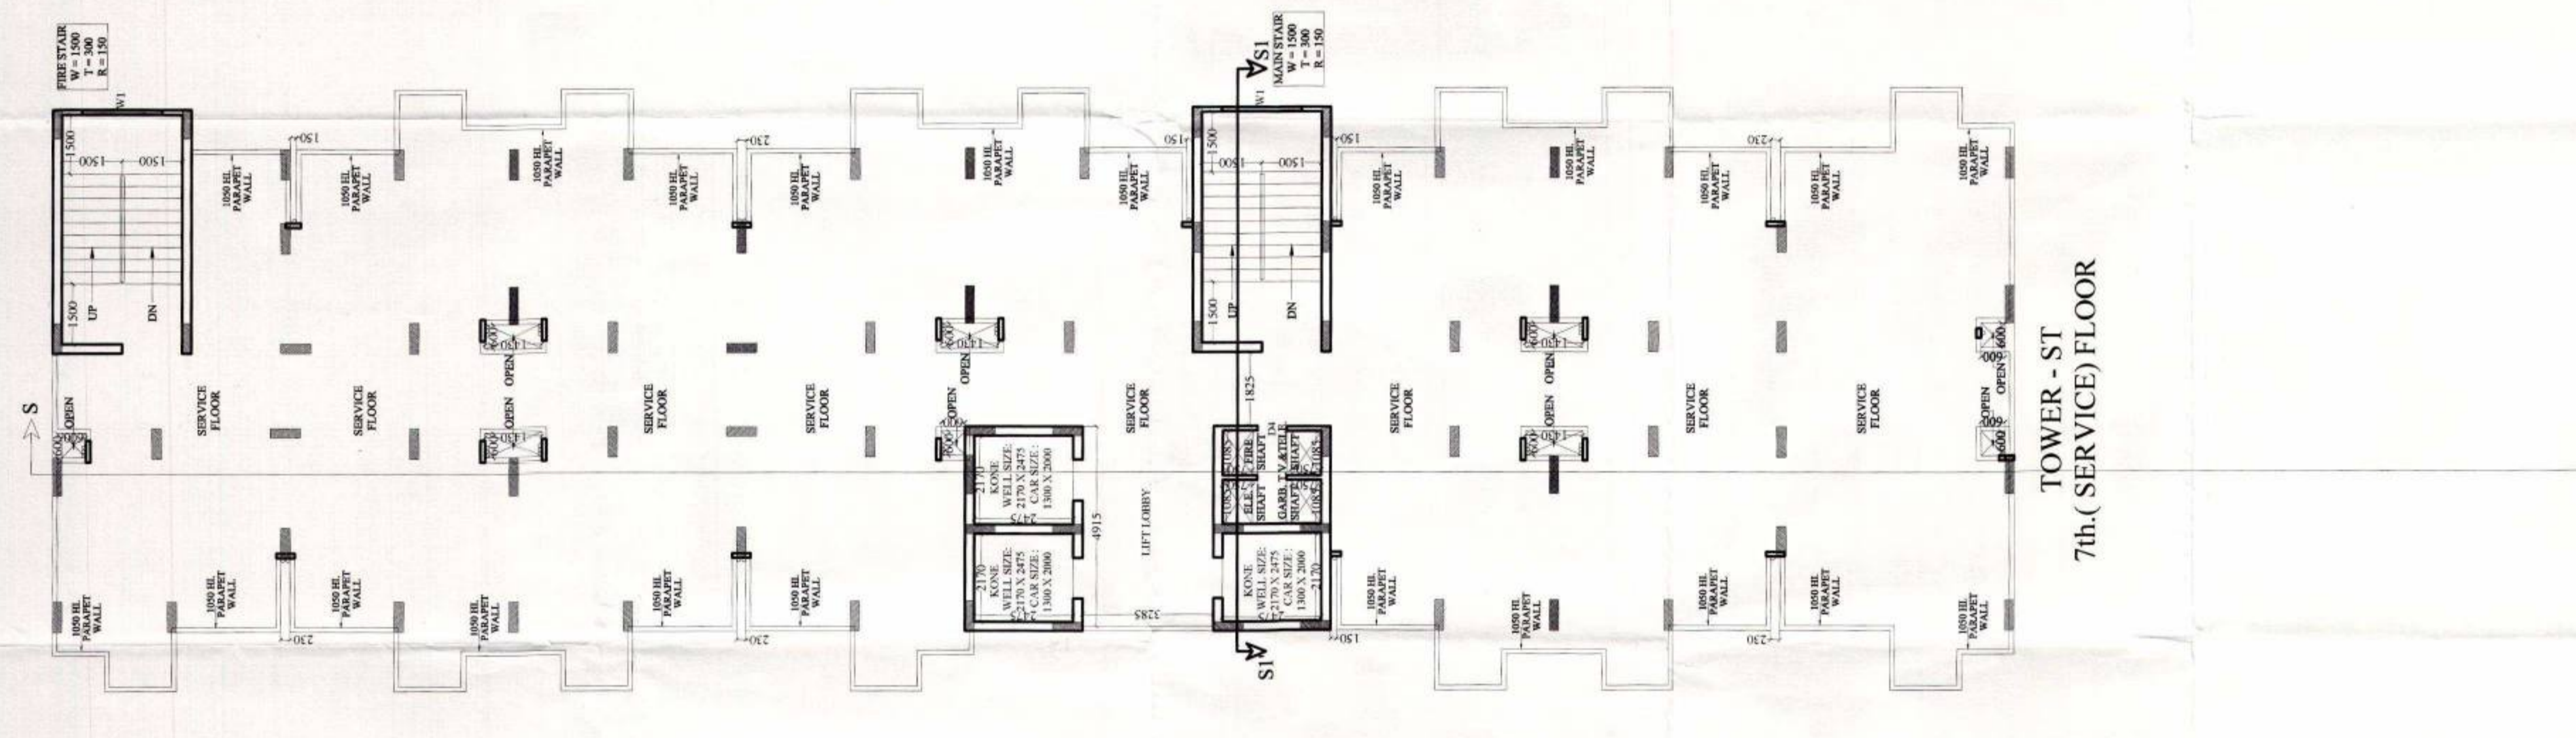

TOWER - ST
7th. (SERVICE) FLOOR

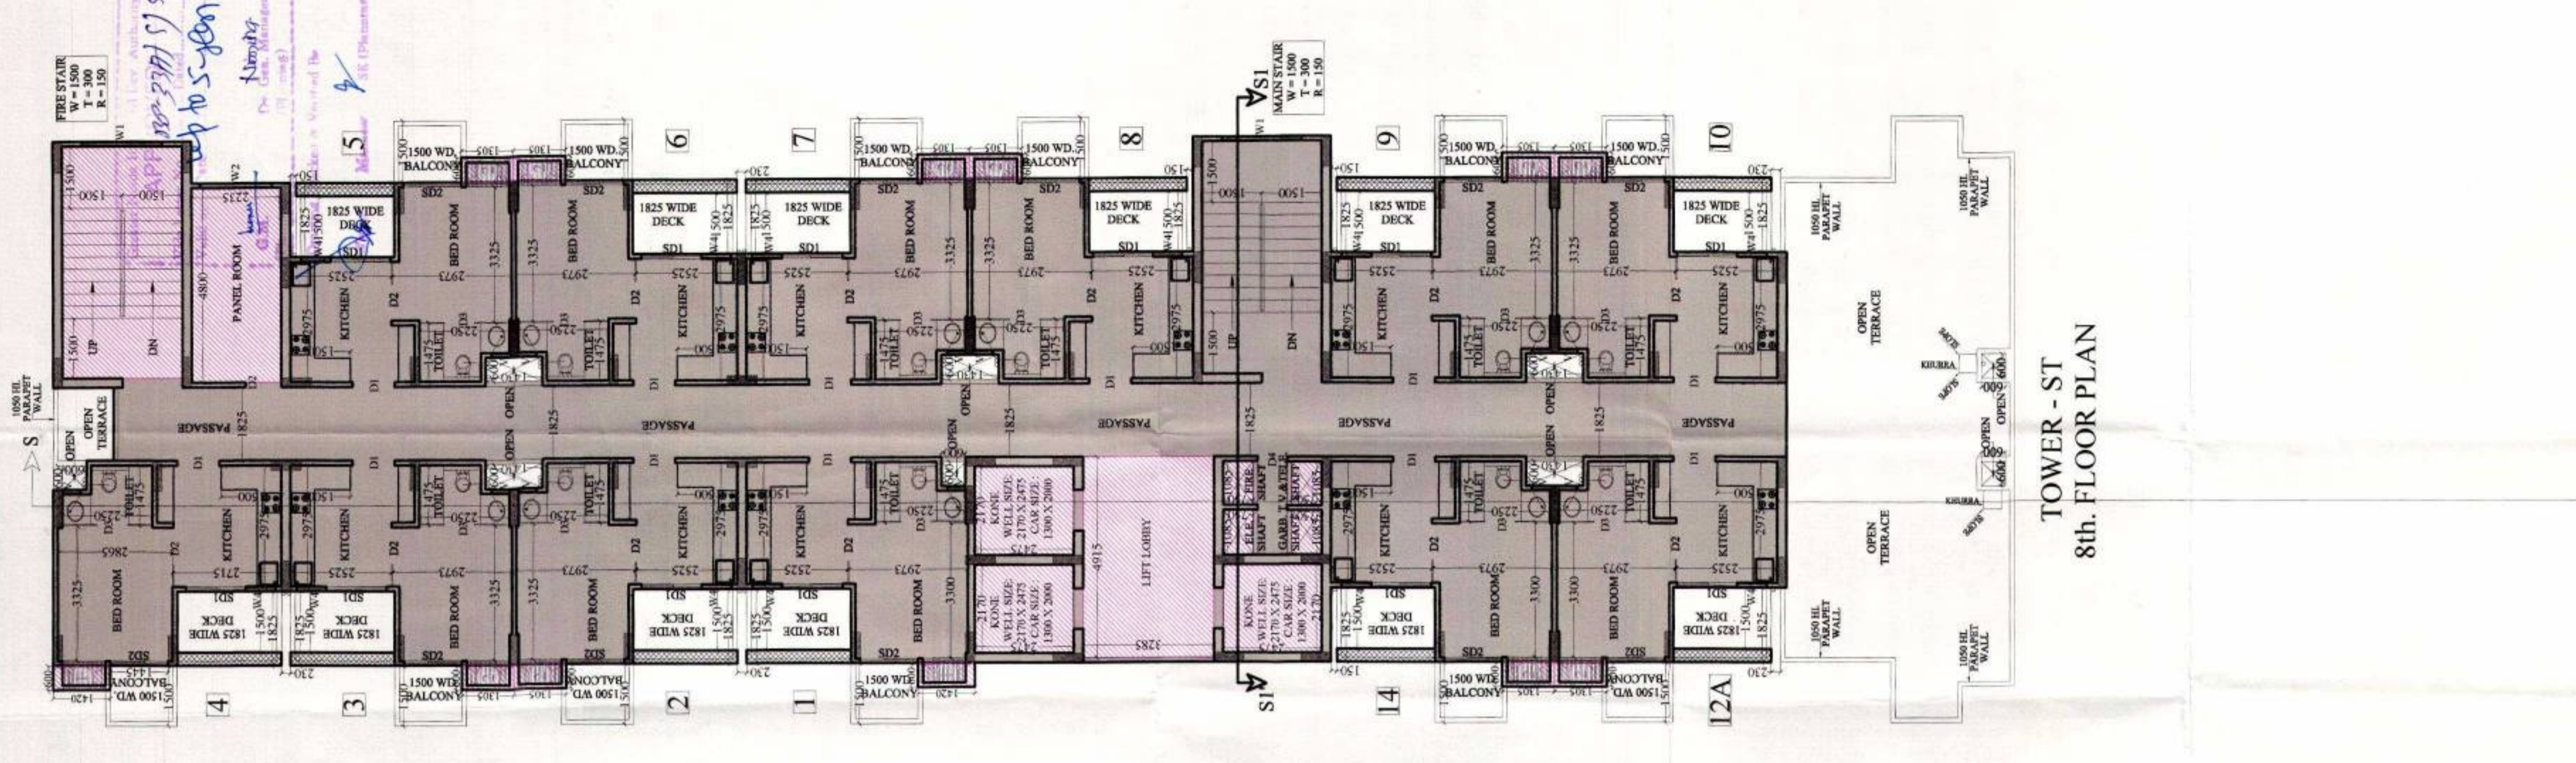

TOWER - ST
8th. FLOOR PLAN

LEGEND	
	RESIDENTIAL F.A.R.
	INSTITUTIONAL F.A.R.

PROJECT :-
 PROPOSED I.T. PARK
 AT PLOT No. - 17 SECTOR K.P. - V
 GREATER NOIDA

BUILDERS & PROMOTER
 M/S S.K.V. INFOTECH Pvt. Ltd.
 M - A8 GREATER KAILASH PART - II
 NEW DELHI - 110048


DRAWING TITLE :- TOWER - ST
 3rd. TO 8th. FLOOR PLAN

Space Designers International
 Architects Pvt. Ltd.
 5 / 136, VASINDHARA, GHAZIABAD
 architects & planners
 RE: 024-02294, Mob: 9810799, 9810201
 e-mail: space@spaceindia.com, www.spaceindia.com


Space Designers
 architects & planners
 RE: 024-02294, Mob: 9810799, 9810201
 e-mail: space@spaceindia.com, www.spaceindia.com

For SKV Infotech Private Limited
 Authorised Signatory


ARCHITECT'S SIGN.
 DRG. NO. - 39

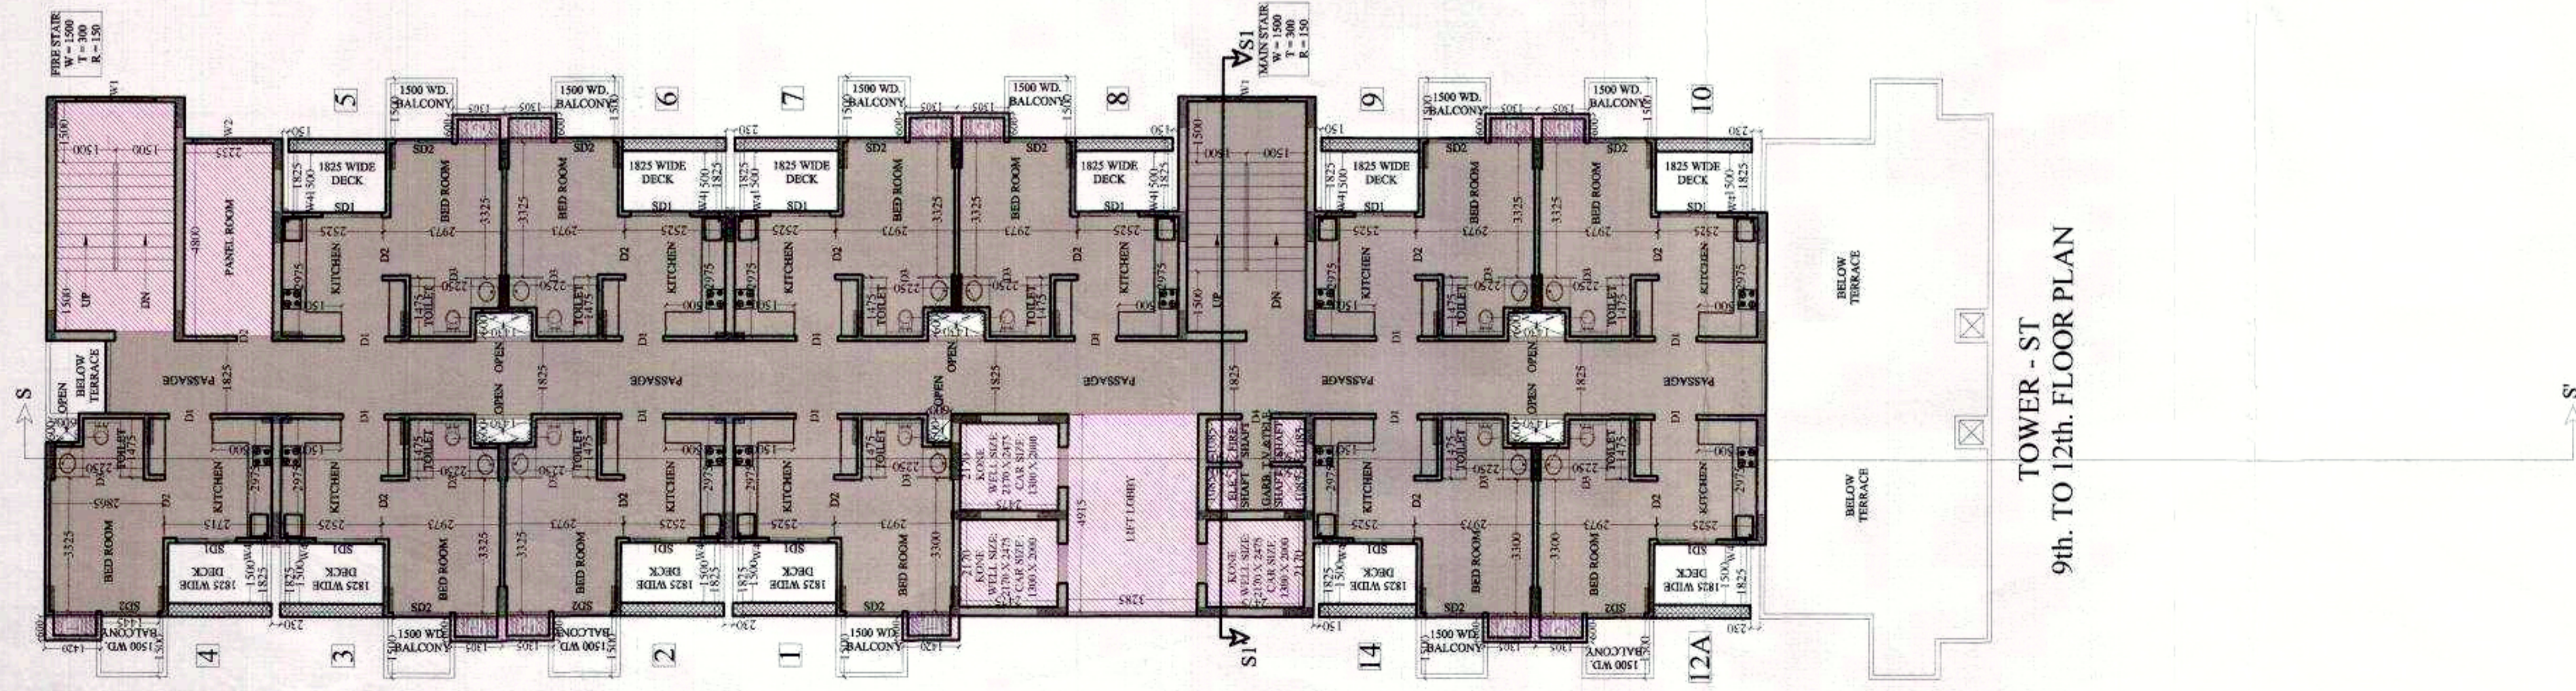

TOWER - ST
9th. TO 12th. FLOOR PLAN

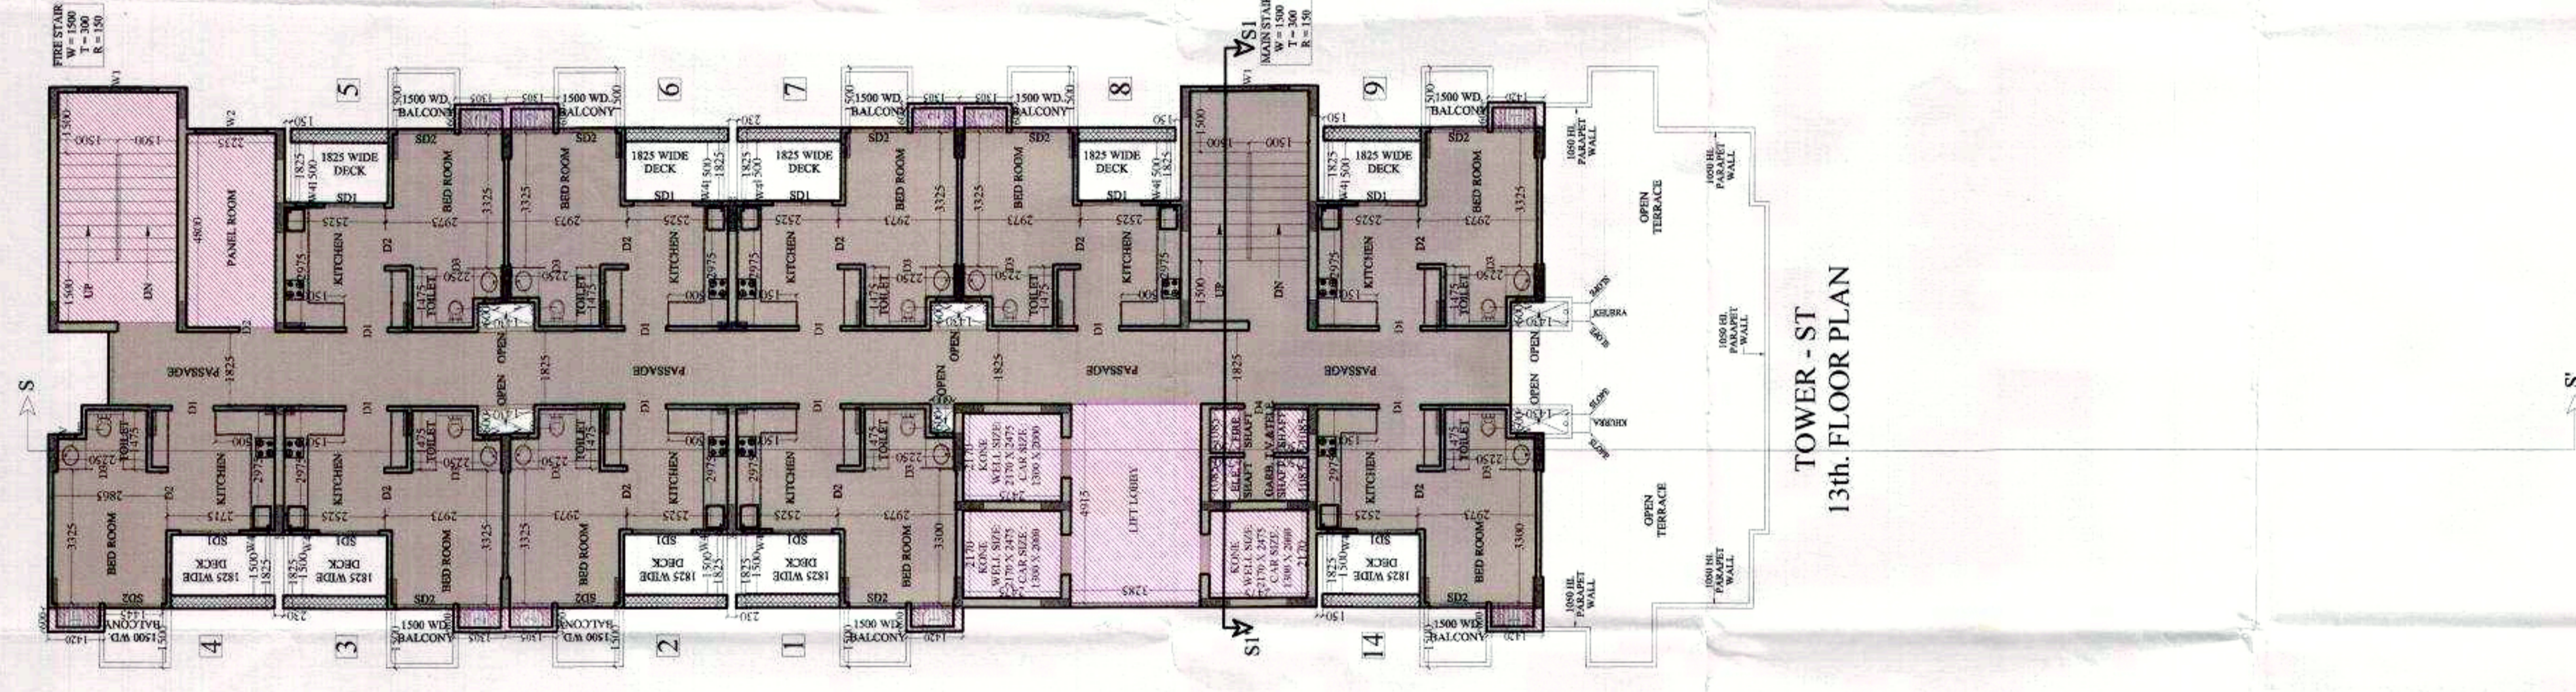

TOWER - ST
13th. FLOOR PLAN

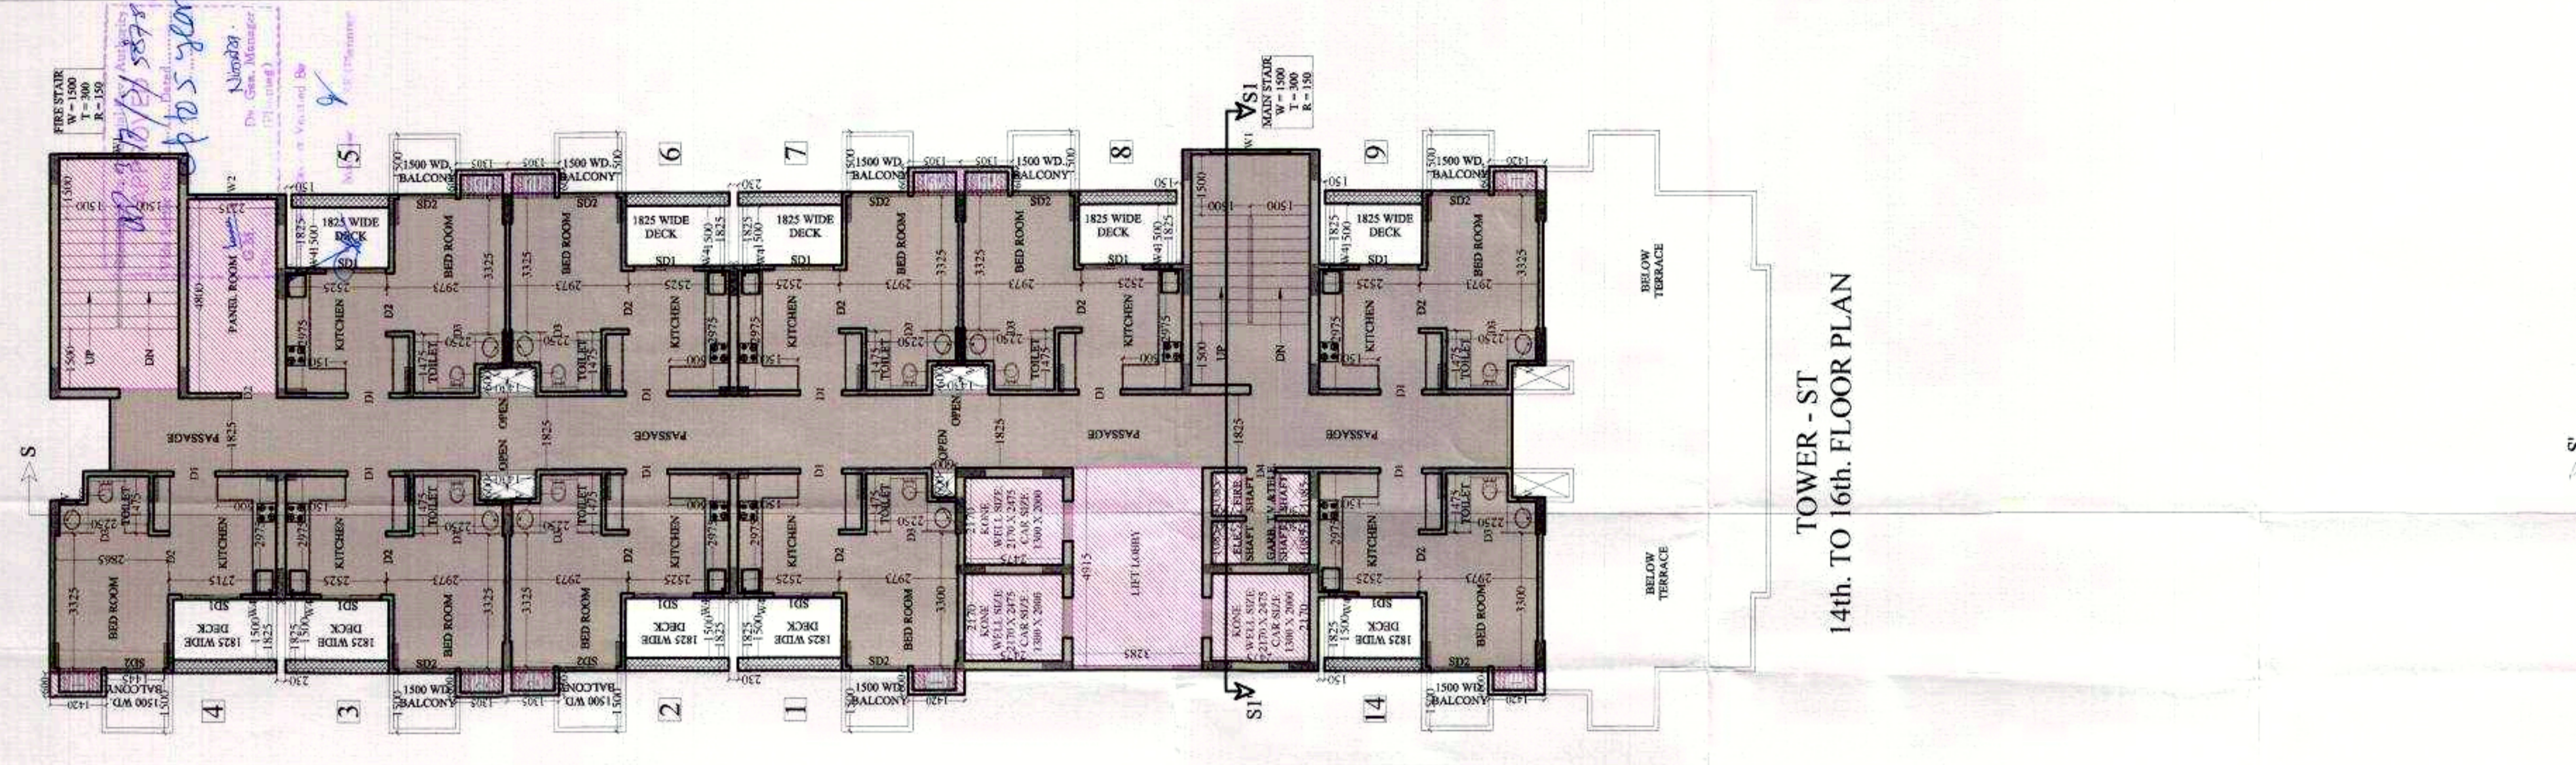

TOWER - ST
14th. TO 16th. FLOOR PLAN

NOTE :-
 • ANY HABITABLE ROOM, TOILET, KITCHEN NOT NATURALLY VENTILATED ARE MECHANICALLY VENTILATED.
 • FIRE ESCAPE STAIR CASE IS PRESURIZED TYPE AS PER N.B.C.

LEGEND	
	RESIDENTIAL F.A.R.
	INSTITUTIONAL F.A.R.

PROJECT :-
 PROPOSED I.T. PARK
 AT PLOT No. - 17 SECTOR K.P. - V
 GREATER NOIDA


BUILDERS & PROMOTER :-
 M/S S.K.V. INFOTECH Pvt. Ltd.
 NEW DELHI - 110048

DRAWING TITLE :- TOWER - ST
 9th. TO 16th. FLOOR PLAN


Space Designers International
 Architects Pvt. Ltd.
 5 / 136, VASINDHARA, GHAZIABAD
 architects & planners
 PH: 0120-22214, 0120-22215, 0120-22216
 email: spaceid@gmail.com, www.spaceid.com

For SKV Infotech Private Limited
 Authorised Signatory


ARCHITECT'S SIGN
 DRG. NO. - 40

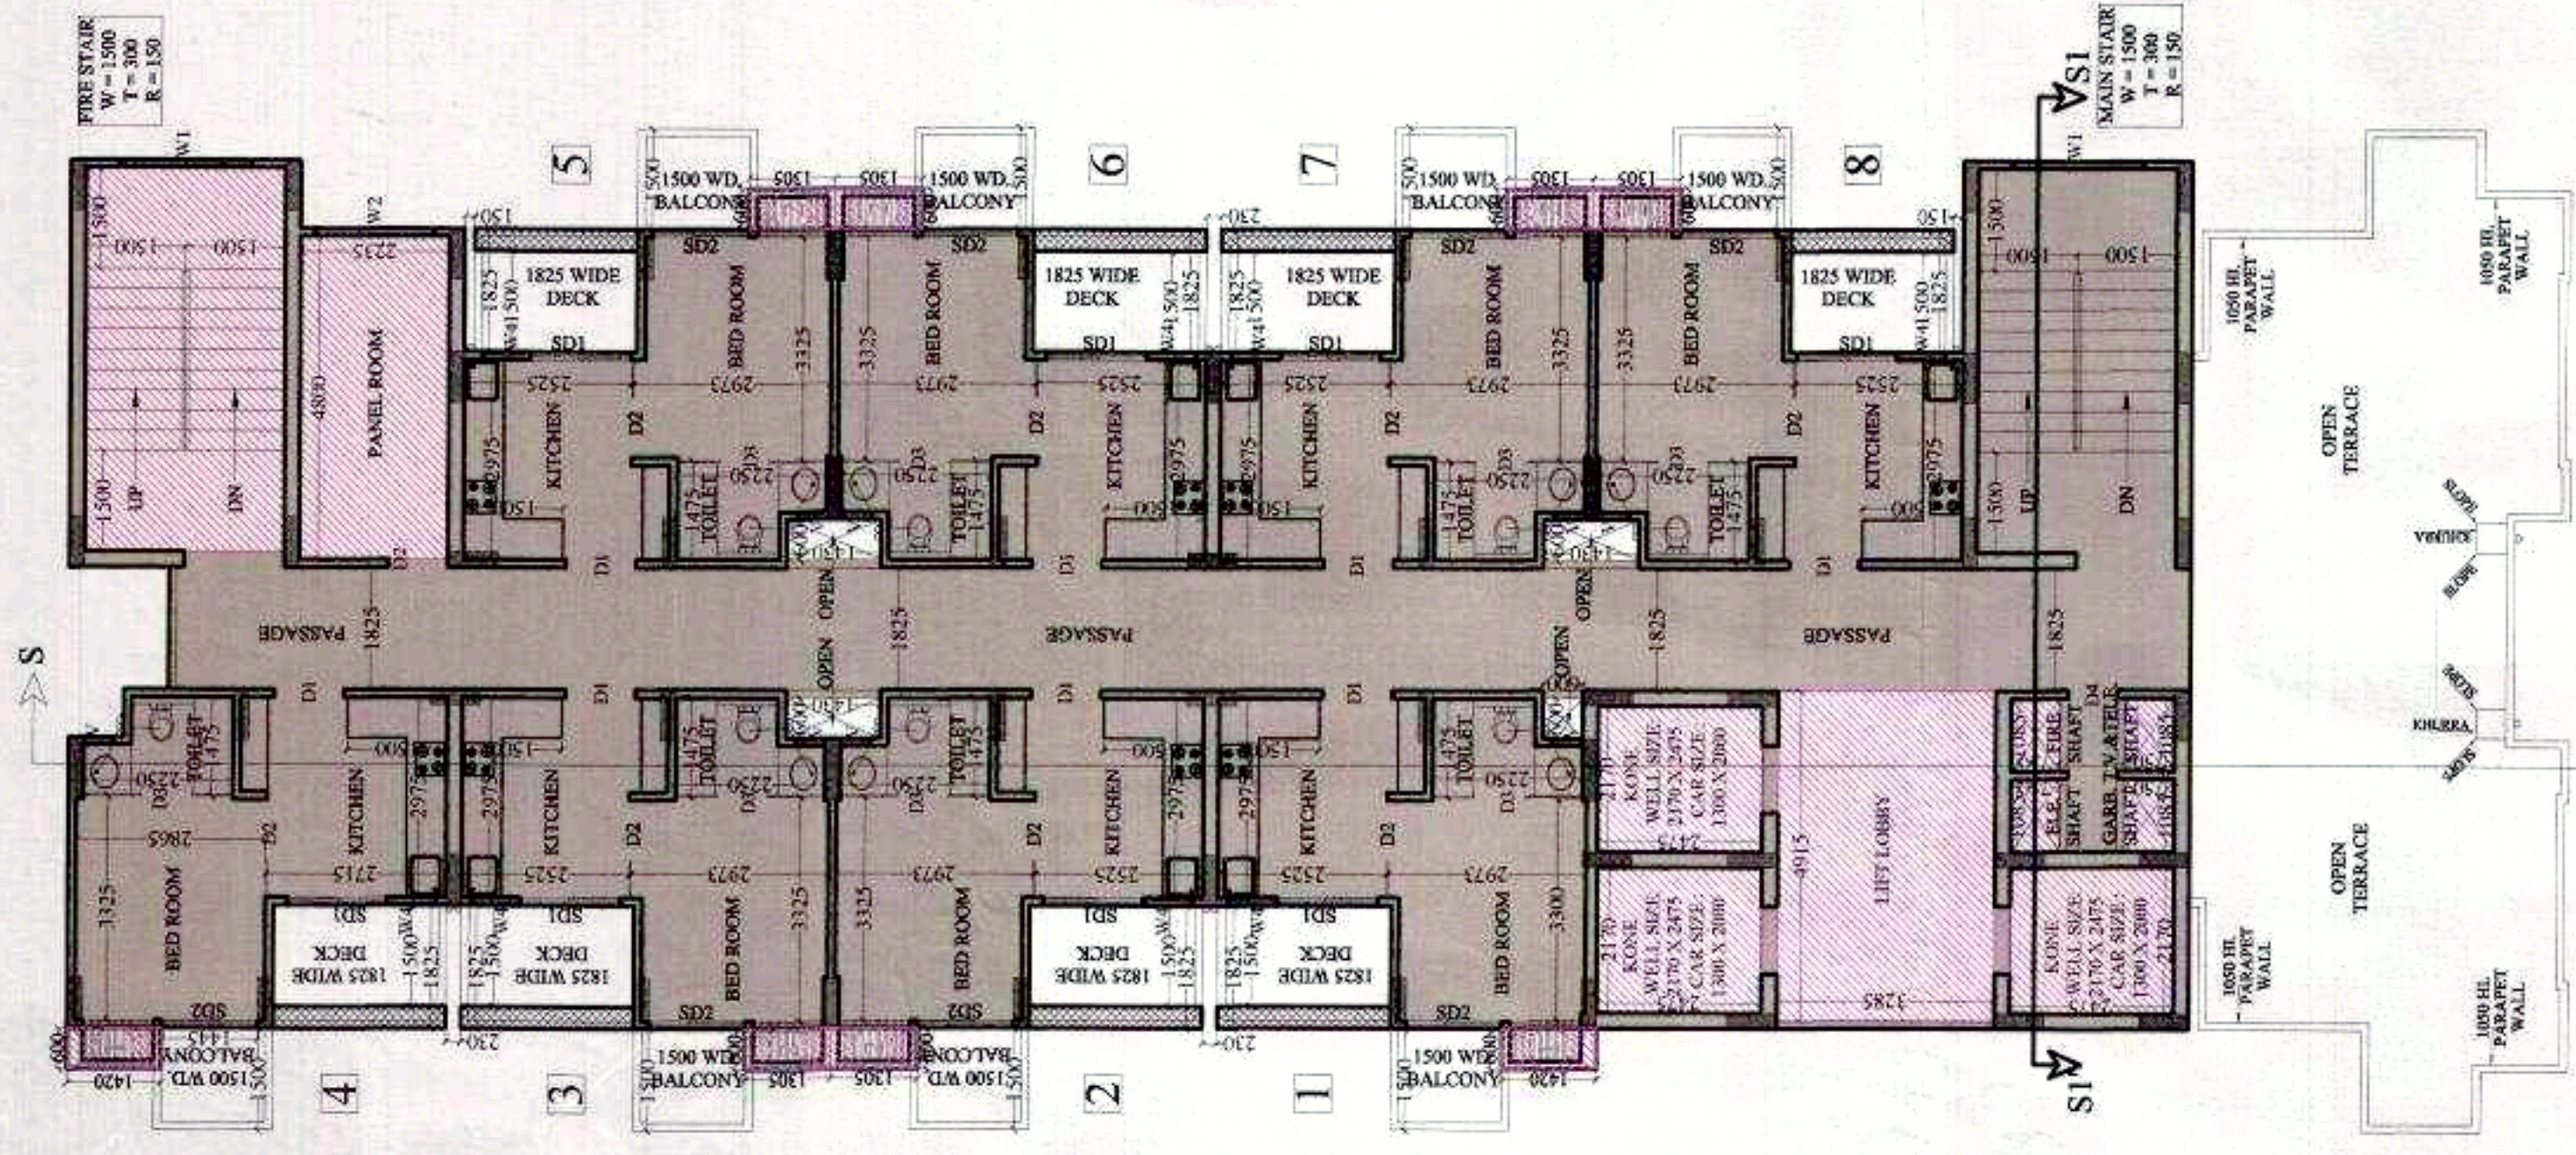

TOWER - ST
17th. FLOOR PLAN

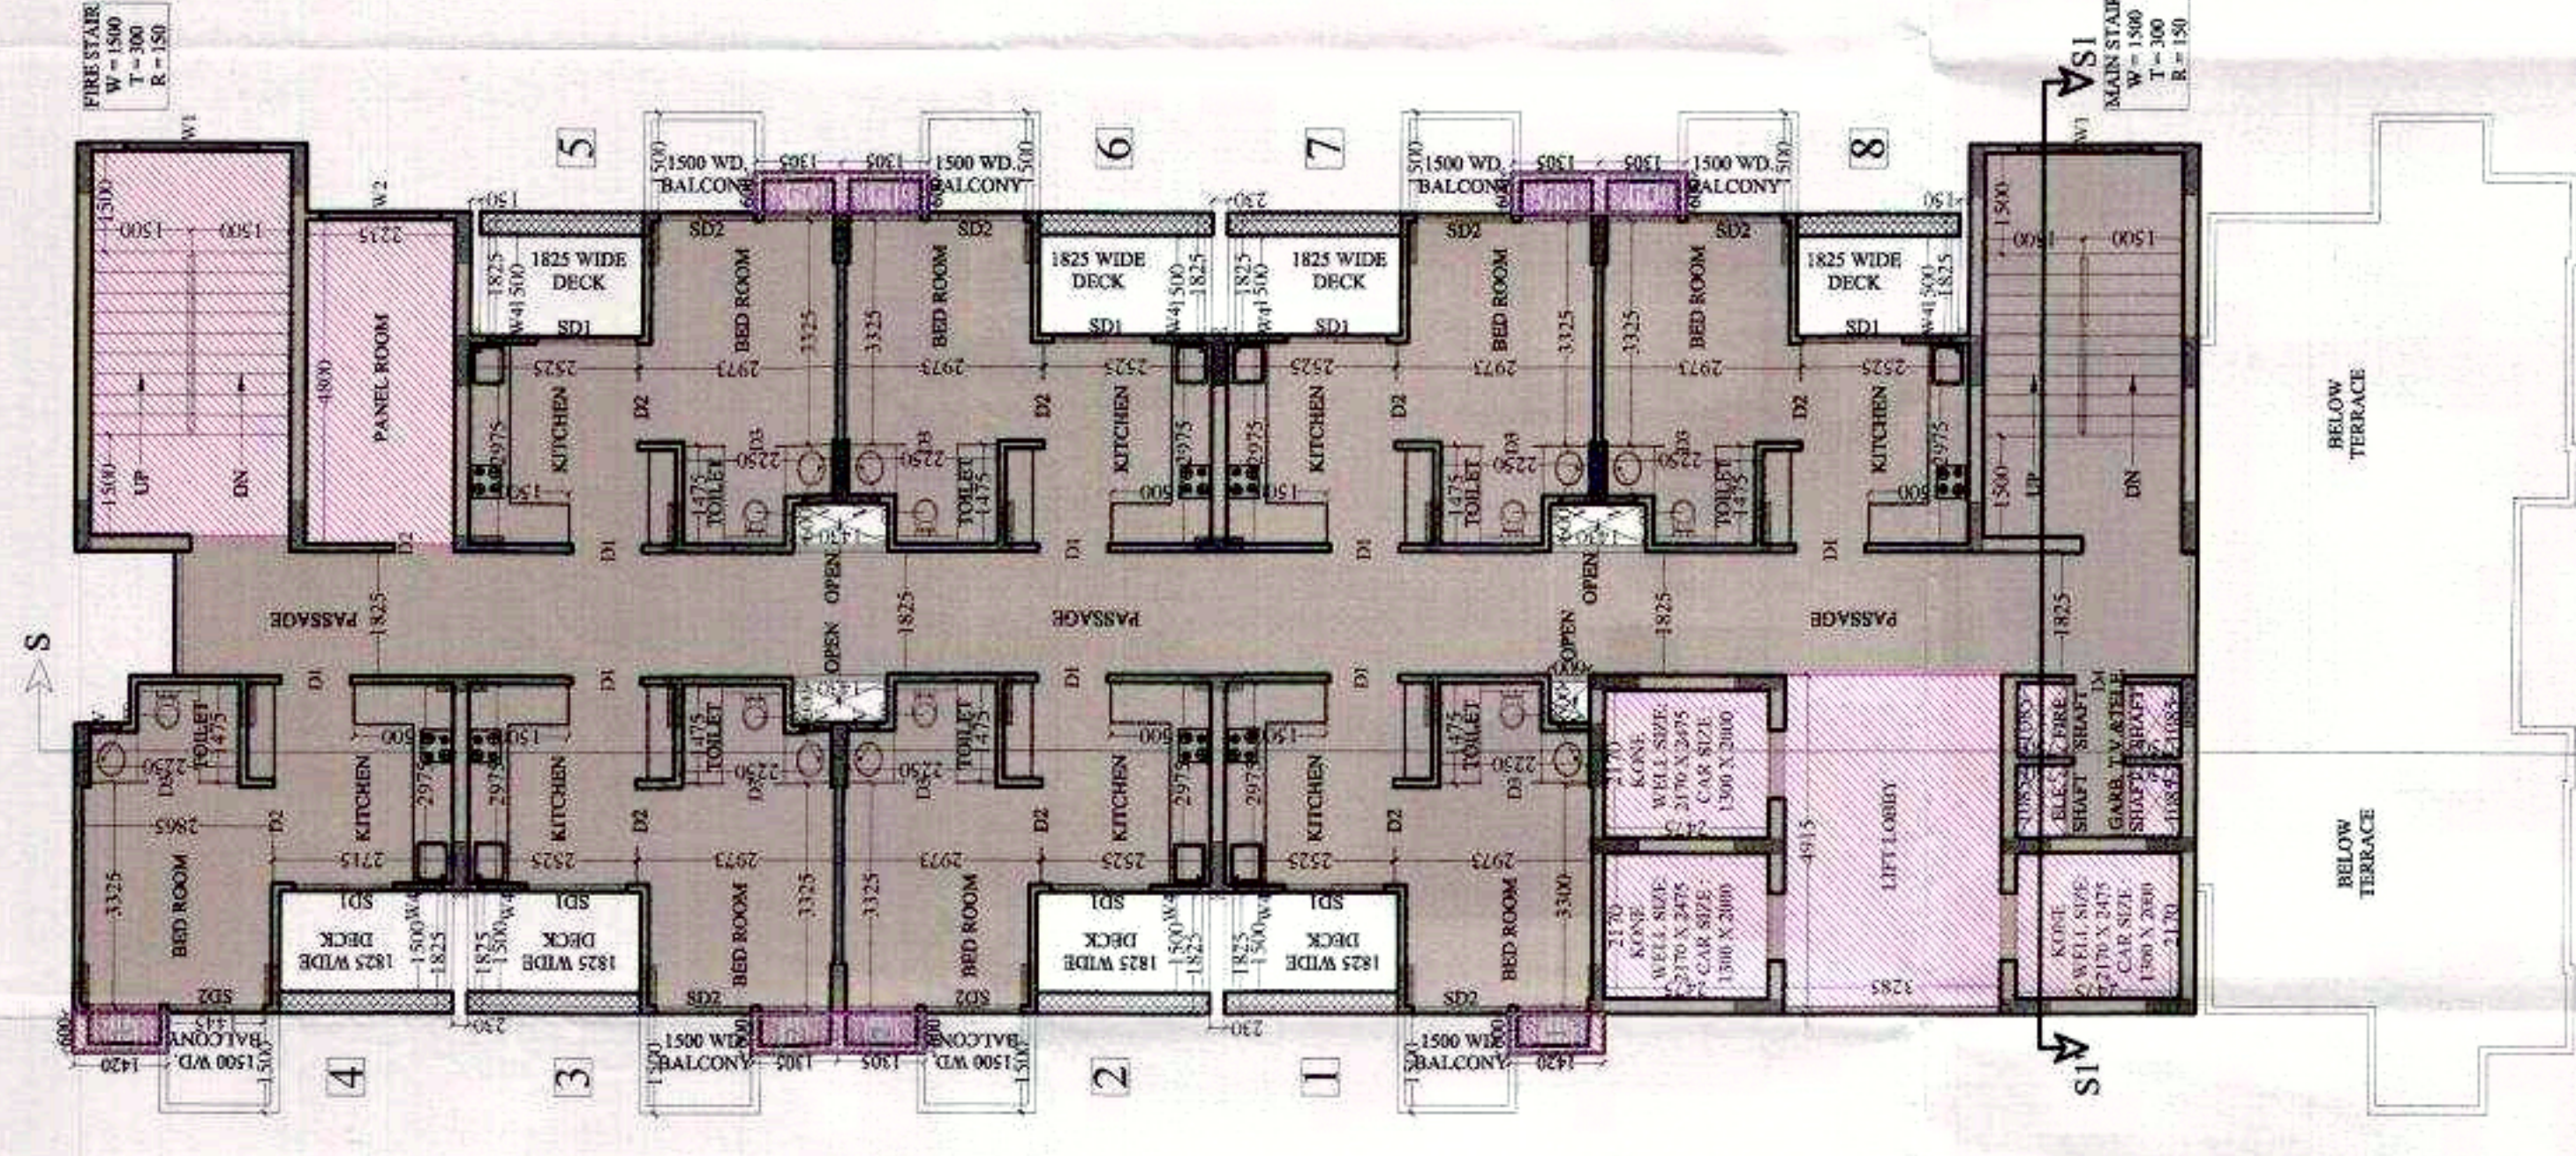

TOWER - ST
18th. TO 20th. FLOOR PLAN

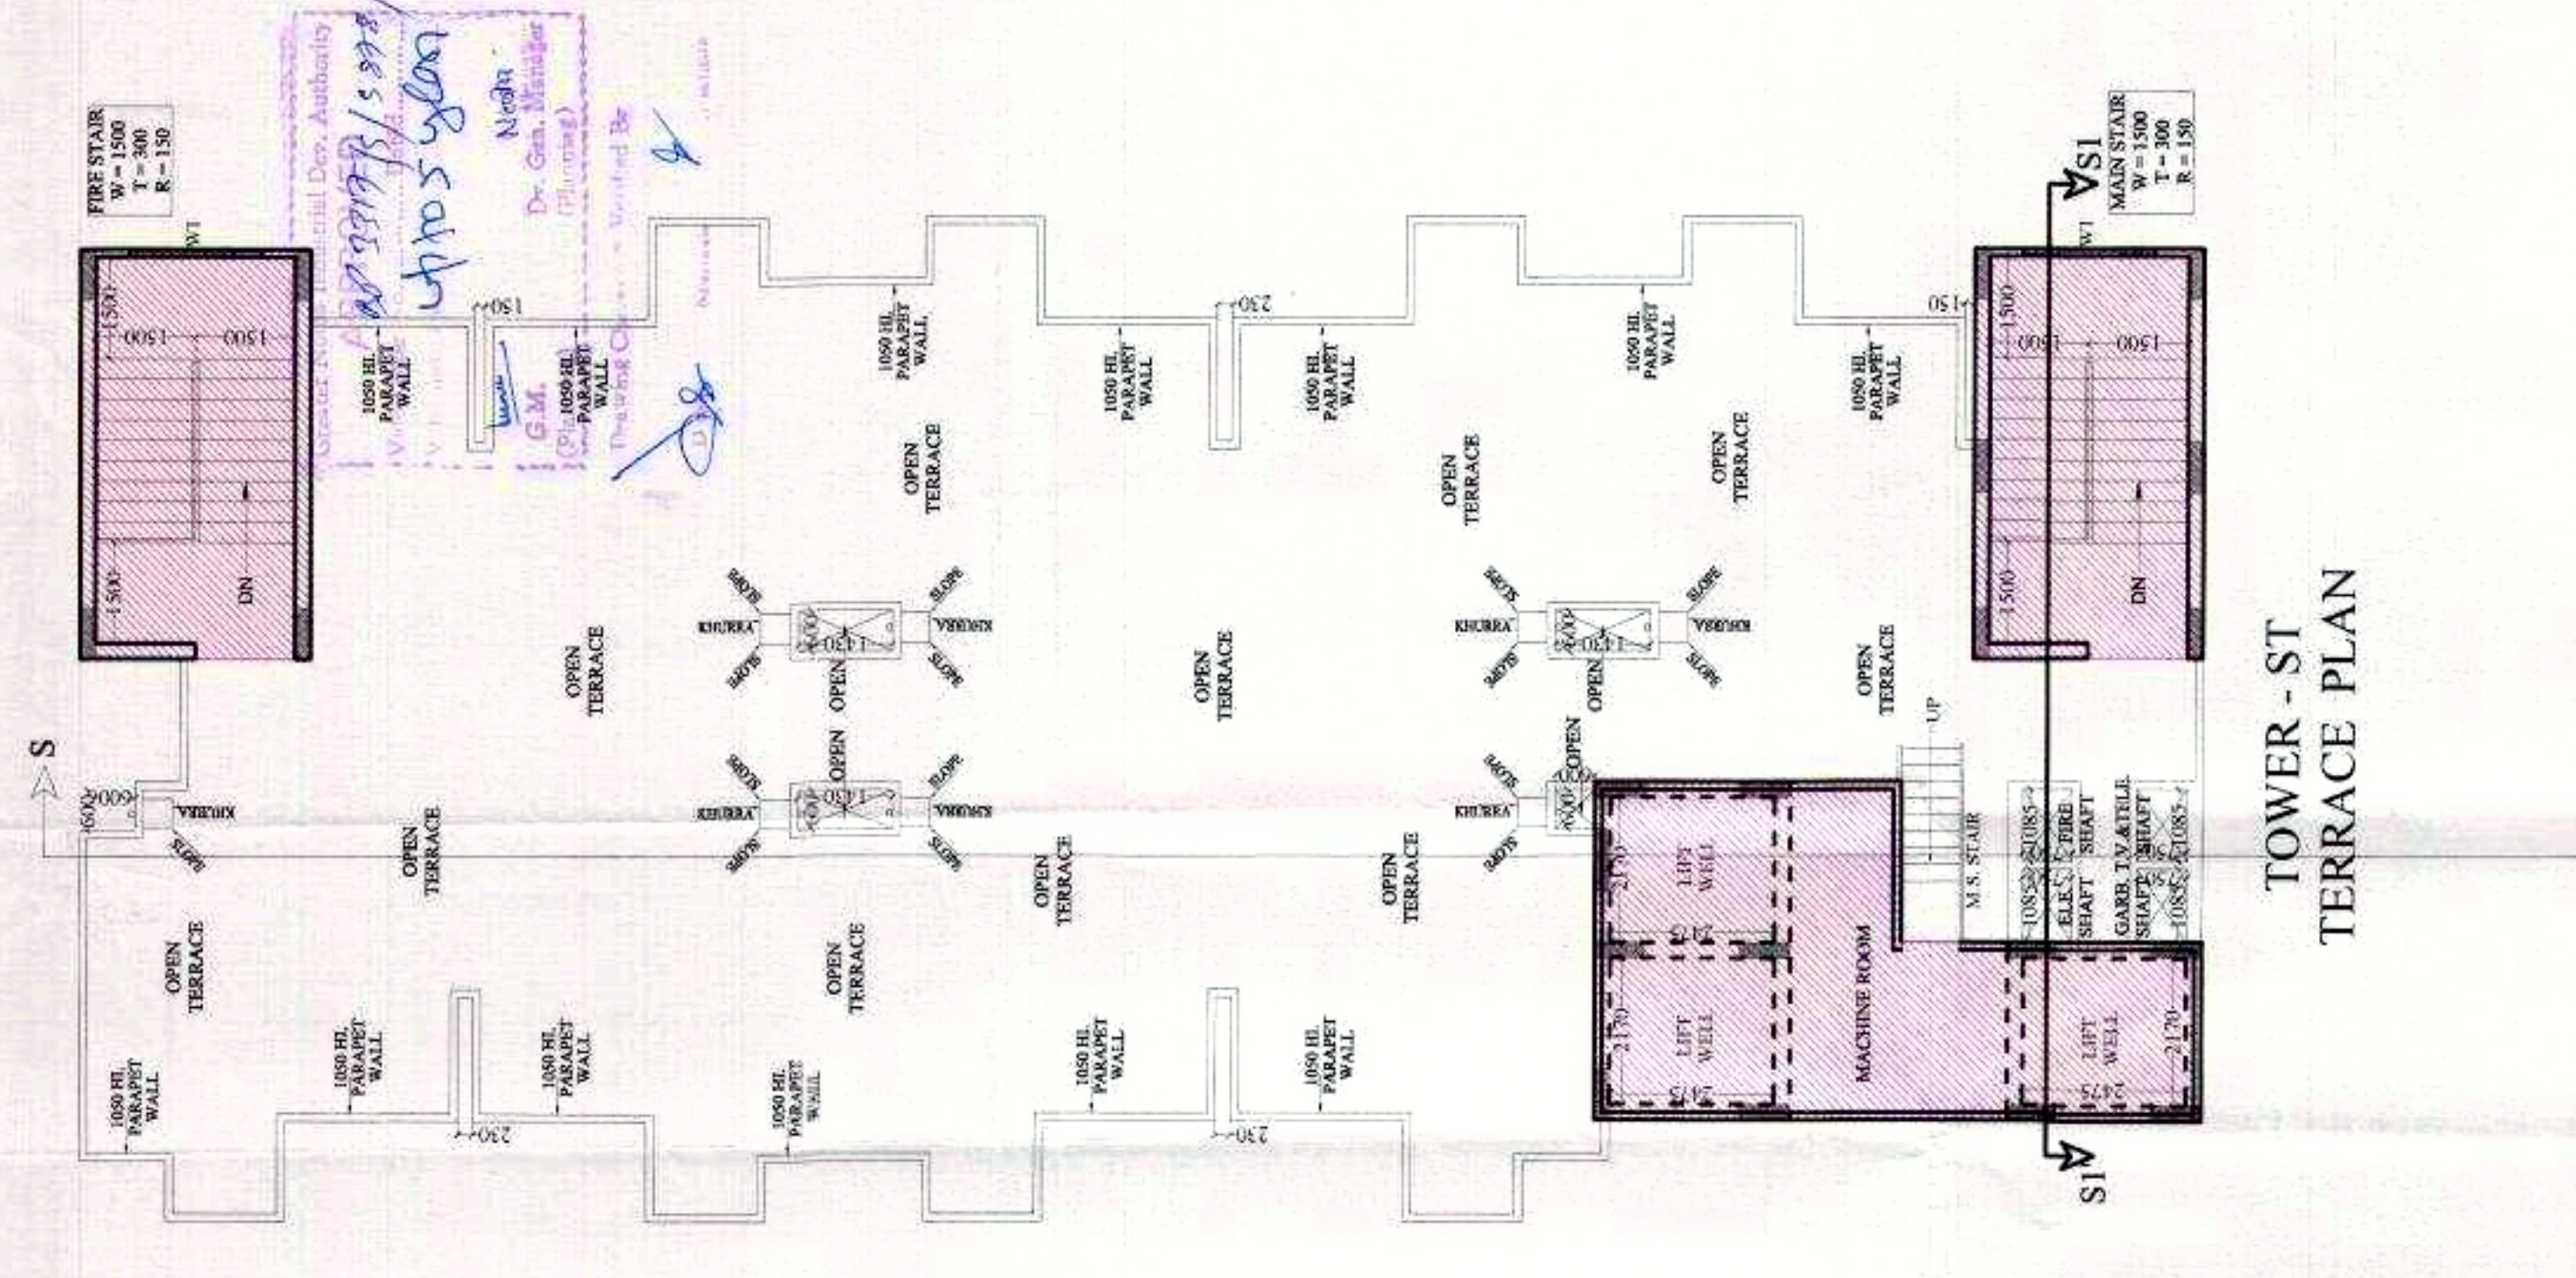

TOWER - ST
TERRACE PLAN

NOTE :-
 • ANY HABITABLE ROOM, TOILET, KITCHEN NOT NATURALLY VENTILATED ARE MECHANICALLY VENTILATED.
 • FIRE ESCAPE STAIR CASE IS PRESURIZED TYPE AS PER N.B.C.

LEGEND

	RESIDENTIAL F.A.R.
	INSTITUTIONAL F.A.R.

PROJECT :-
 PROPOSED I.T. PARK
 AT PLOT No. - 17 SECTOR K.P. - V
 GREATER NOIDA

BUILDERS & PROMOTER :-
 M/S S.K.V. INFOTECH Pvt. Ltd.
 M - 48 GREATER KAILASH PART - II
 NEW DELHI - 110048

DRAWING TITLE :- TOWER - ST
 17th. TO 20th. FLOOR PLAN
 TERRACE PLAN

Scale: 1:100

Space Designers
 Architects & Planners
 5/136, VASUNDHARA, GHAZIABAD
 Ph: 0120-42524, Mob: 9810799, 9810821
 Email: spaceid@gmail.com, www.spaceid.com

For SKV Infotech Private Limited
 Authorised Signatory

ARCHITECT'S SIGN
 DRG. NO. - 41