


(TYPICAL FLOOR PLAN)
1ST TO 8TH FLOOR

BLOCK-A

BLOCK-B

BLOCK-C

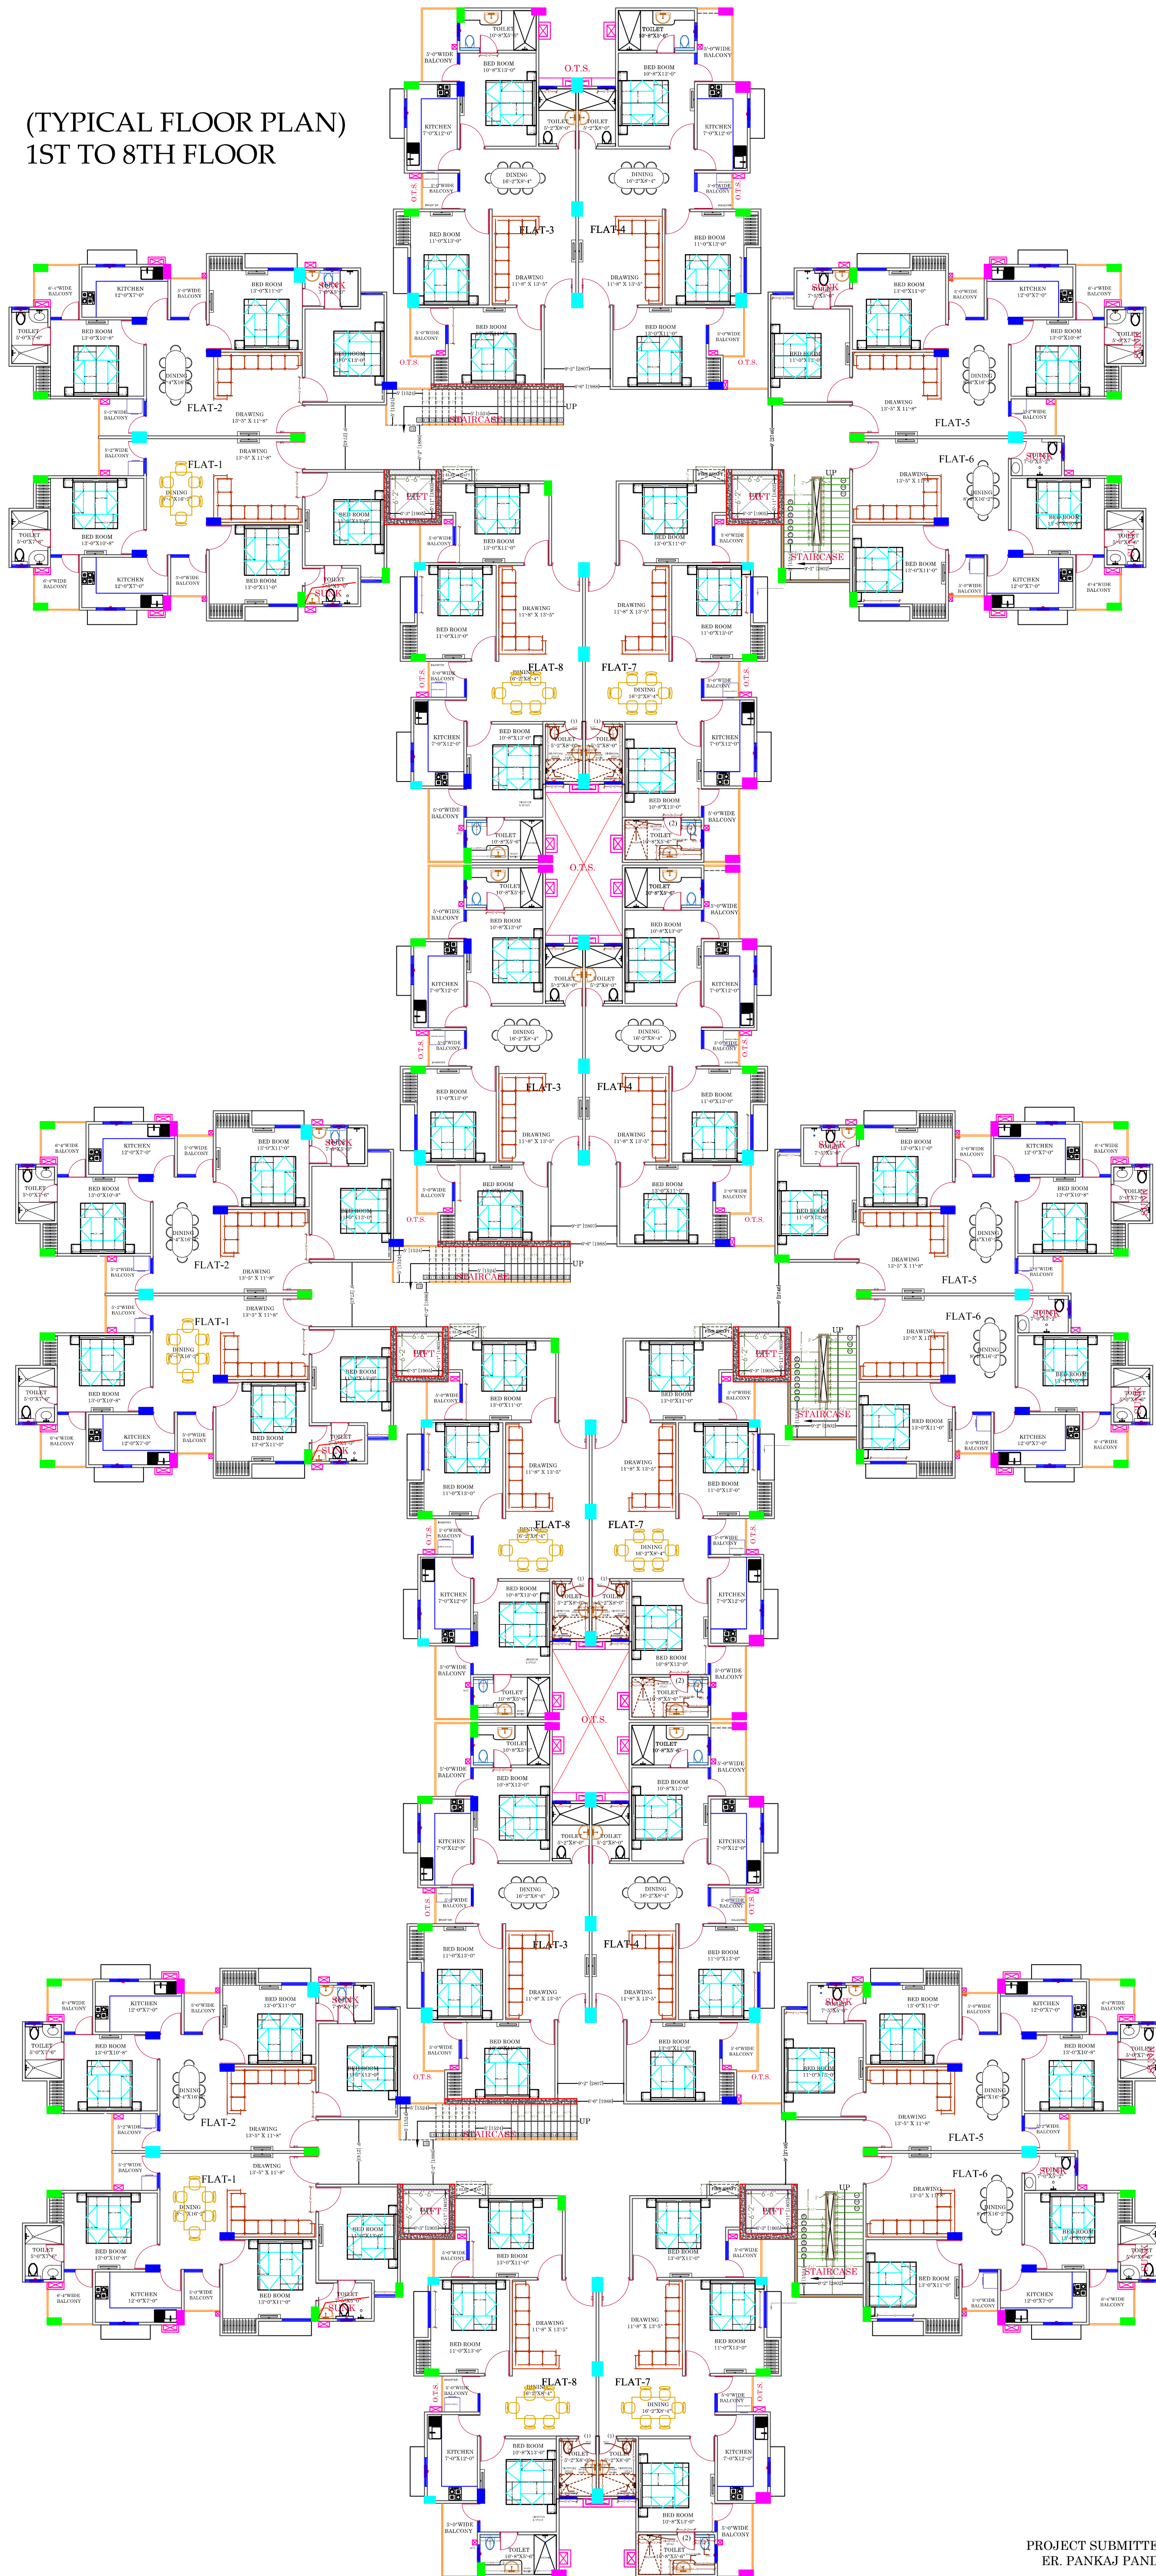

PROJECT SUBMITTED TO-
ER. PANKAJ PANDEY

NOTE:-


1. SIZE OF COLUMN ARE SUBJECT TO FINALITY OF STRUCTURE DRAWING BY STRUCTURE CONSULTANT.
2. ANY AMBIGUITY IN ARCHITECTURAL DRAWING SHALL BE CLARIFIED BY THE OWNER TO THE ARCHITECT BEFORE ADDITION/DELETION OF ANY WORK SHALL NOT BE RESPONSIBLE FOR ANY MISTAKE.
3. THIS DRAWING IS THE PROPERTY OF LAKE VIEW APARTMENT AUTHORITY. IT SHALL NOT BE REPRODUCED OR USED FOR ANY OTHER PROJECT WITHOUT THE WRITTEN PERMISSION OF THE ARCHITECT.

PROJECT:-

LAKE VIEW APARTMENT
OWNER:-
GORAKHPUR DEVELOPMENT
AUTHORITY

DRG. TITLE:-

TYPICAL FLOOR PLAN
(BLOCK A + BLOCK B + BLOCK C)
DRG. NO. GDA/PROJECT
2-ACRE SITE

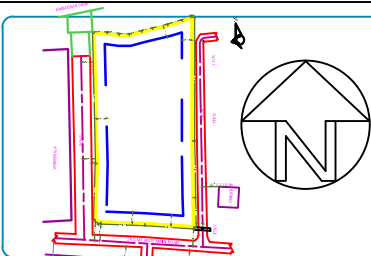

ASST.
ENGINEER

EXECUTIVE
ENGINEER

TOWN
PLANNER

SECRETARY

VICE
CHAIRMAN

