




GROUND FLOOR PLAN TOWER A & B

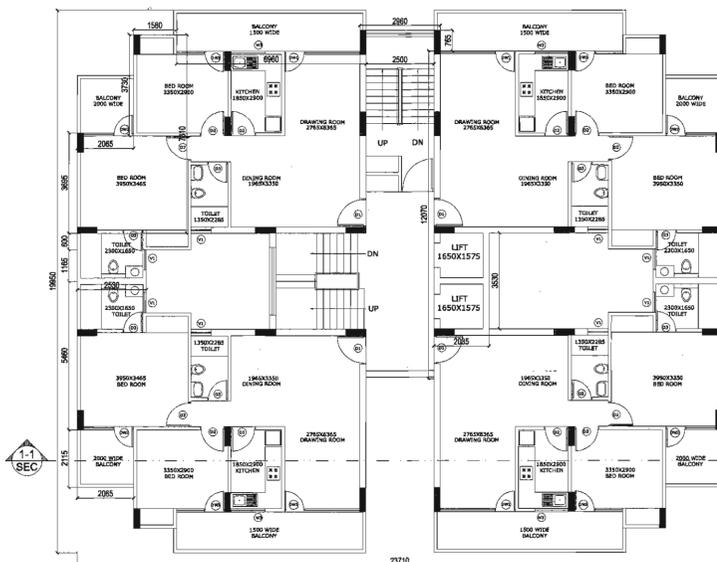


TYPICAL FLOOR PLAN TOWER A & B

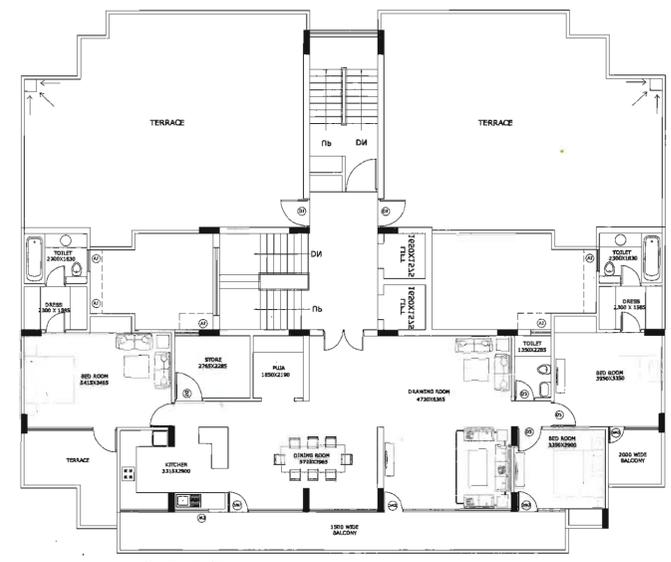


SEVENTH FLOOR PLAN TOWER A & B

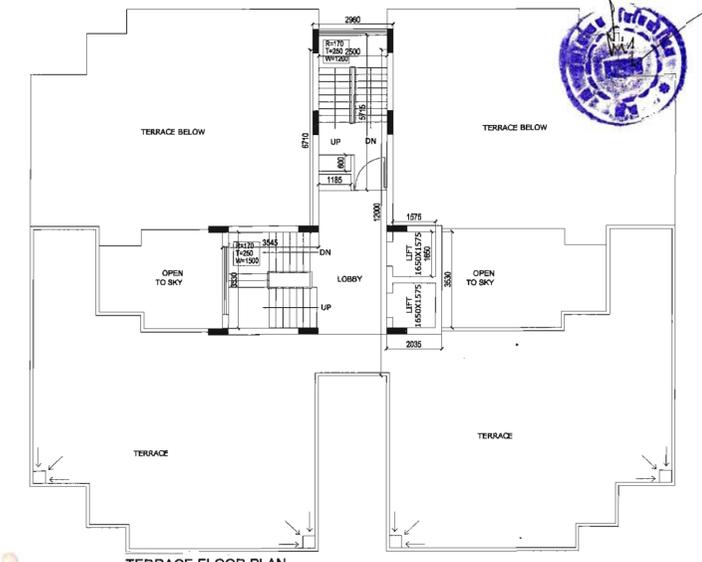


TERRACE FLOOR PLAN TOWER A & B

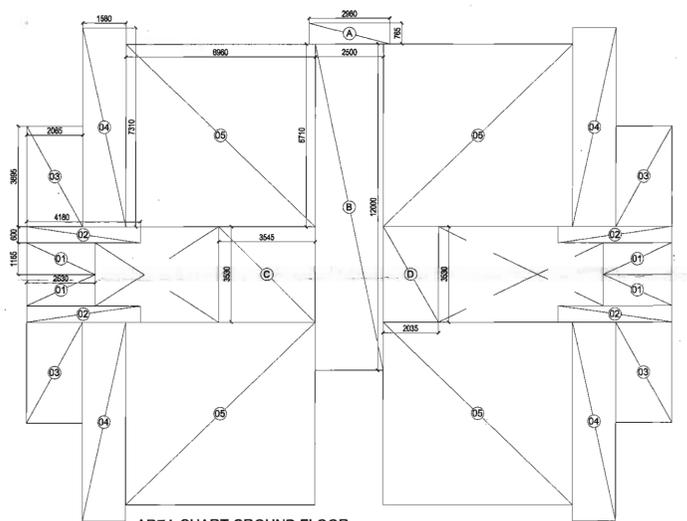

AREA CHART GROUND FLOOR TOWER A & B

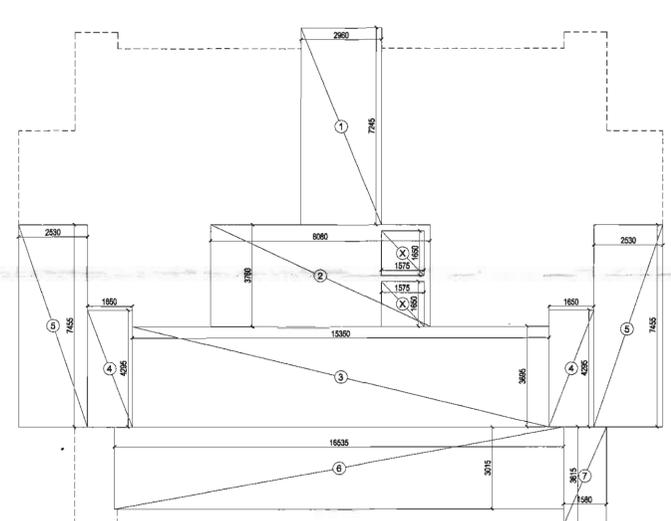

AREA CHART SEVENTH FLOOR TOWER A & B

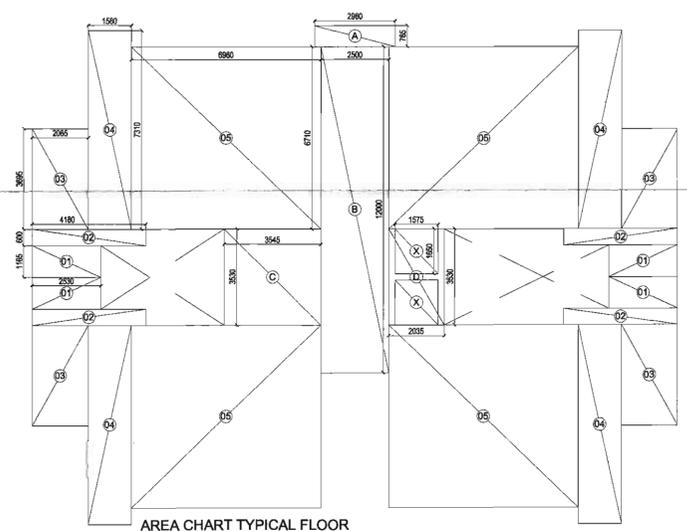

AREA CHART TYPICAL FLOOR TOWER A & B

UNIT AREA IN GROUND FLOOR					
S.No.	LENGTH	WIDTH	AREA	NO.	TOTAL AREA
1	2.530	1.160	2.935	4	11.739
2	4.180	0.600	2.508	4	10.032
3	2.065	3.695	7.630	4	30.521
4	1.580	7.310	11.550	4	46.199
5	6.960	6.710	46.702	4	186.806
TOTAL					285.298 SQMT.

CORE AREA ON GROUND FLOOR					
S.No	LENGTH	WIDTH	AREA	NO.	TOTAL AREA
A	2.960	0.765	2.264	1	2.264
B	2.500	12.000	30.000	1	30.000
C	3.545	3.530	12.514	1	12.514
D	2.035	3.530	7.184	1	7.184
TOTAL					51.962 SQMT.

TOTAL COVERED AREA ON GROUND FLOOR 337.259 SQMT.

UNIT AREA IN TYPICAL FLOOR					
S.No.	LENGTH	WIDTH	AREA	NO.	TOTAL AREA
1	2.530	1.160	2.935	4	11.739
2	4.180	0.600	2.508	4	10.032
3	2.065	3.695	7.630	4	30.521
4	1.580	7.310	11.550	4	46.199
5	6.960	6.710	46.702	4	186.806
TOTAL					285.298 SQMT.


CORE AREA ON TYPICAL FLOOR					
S.No	LENGTH	WIDTH	AREA	NO.	TOTAL AREA
A	2.960	0.765	2.264	1	2.264
B	2.500	12.000	30.000	1	30.000
C	3.545	3.530	12.514	1	12.514
D	2.035	3.530	7.184	1	7.184
X	1.575	-1.650	-2.599	2	-5.198
TOTAL					46.764 SQMT.

TOTAL COVERED AREA ON TYPICAL FLOOR 332.062 SQMT.

UNIT AREA IN SEVENTH FLOOR					
S.No.	LENGTH	WIDTH	AREA	NO.	TOTAL AREA
3	15.350	3.695	56.718	1	56.718
4	1.650	4.295	7.087	2	14.174
5	2.530	7.455	18.861	2	37.722
6	16.535	3.015	49.853	1	49.853
7	1.580	3.615	5.712	1	5.712
TOTAL					164.179 SQMT.

CORE AREA ON SEVENTH FLOOR					
S.No	LENGTH	WIDTH	AREA	NO.	TOTAL AREA
1	2.960	7.245	21.445	1	21.445
2	8.080	3.760	30.381	1	30.381
X	1.575	-1.650	-2.599	2	-5.198
TOTAL					46.629 SQMT.

TOTAL COVERED AREA ON SEVENTH FLOOR 210.807 SQMT.

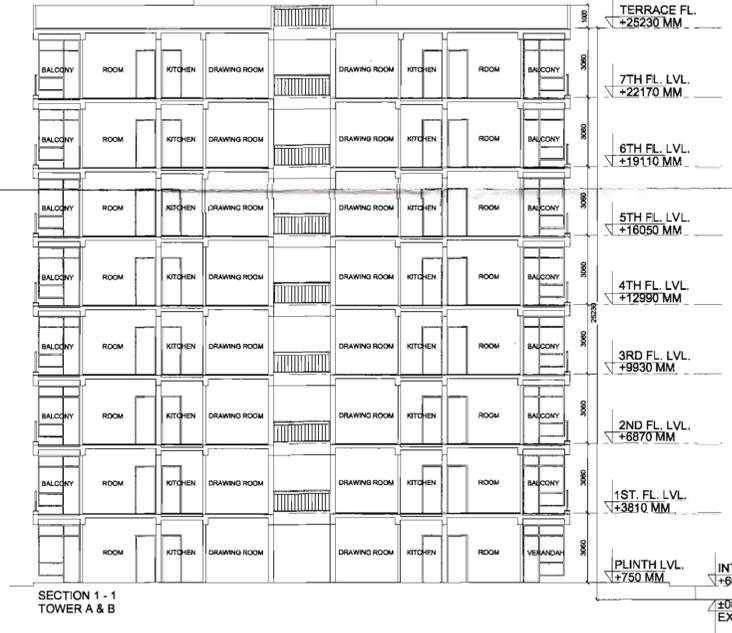

SECTION 1 - 1 TOWER A & B



ELEVATION TOWER A & B

FLOORWISE DETAIL OF TOWER				DOOR WINDOW SCHEDULE				
FLOOR	FAR AREA	NO. OF UNIT		SL.NO	TYPE	WIDTH	CILL	LINTEL
GROUND	337.259	4		1	D1	1050	-	2100
1ST FL	332.062	4		2	D2	900	-	2100
2nd FL	332.062	4		3	D3	750	-	2100
3rd FL	332.062	4		4	D4	1500	-	2100
4th FL	332.062	4		5	D5	1200	-	2100
5th FL	332.062	4		6	DW1	1315	300	2560
6th FL	332.062	4		7	DW2	1885	300	2560
7th FL	210.807	1		8	W1	900	900	2560
TOTAL	2540.437	29		9	W2	1135	900	2560
				10	W3	1000	1050	2560
				11	W4	1500	900	2560
				12	V1	600	1050	2560
				13	V2	750	1050	2560

SUBMISSION DRAWING

PROJECT : PROPOSED GROUP HOUSING AT KHASRA NO.1930,1931/1,1931/2,1972, 1960/2 & others, HATHRAS JUNCTION ROAD, HATHRAS BAREILLY HIGHWAY, NEAR TWIN CANAL HATHRAS (U. P.)

CLIENT : DREAM TOWN DEVELOPERS PVT. LTD.


SHEET TITLE : FLOOR PLANS, SEC., ELE. & AREA CHART TOWER - A & B

DATE : 29-09-15 DRG NO : SD - 02


SCALE : 1:125 NORTH :

OWNER'S SIGN ARCHITECT'S SIGN


ARCHITECTS : SPACE DESIGN GROUP
W-139, F.F. GREATER KAILASH-I, NEW DELHI-48
PH: 011-28240732, 41631265
EMAIL: spacedesigngroup@rediffmail.com/gmail.com

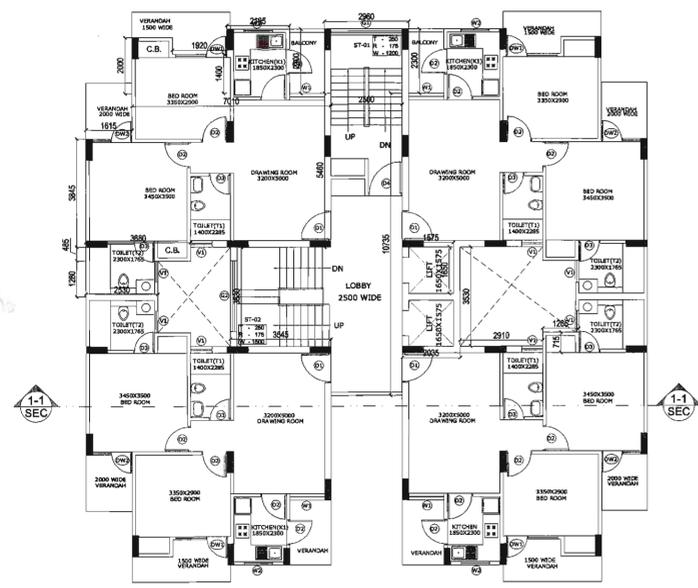


GROUND FLOOR PLAN
TOWER-J, K, L & M

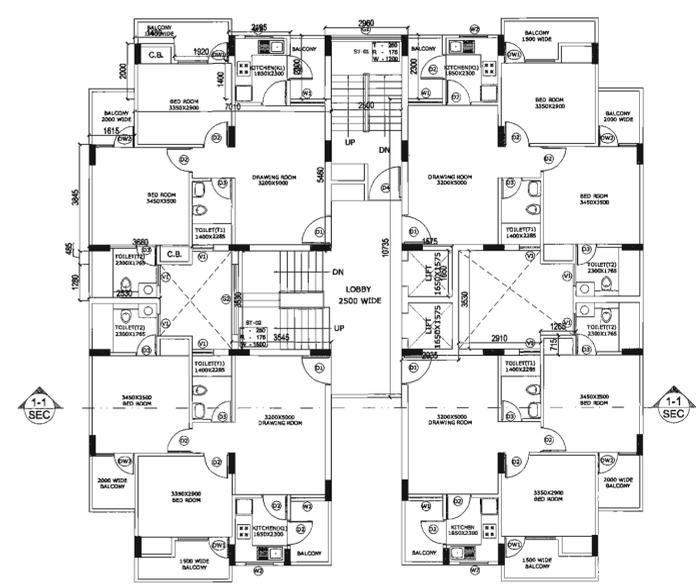


TYPICAL FLOOR PLAN
TOWER-J, K, L & M

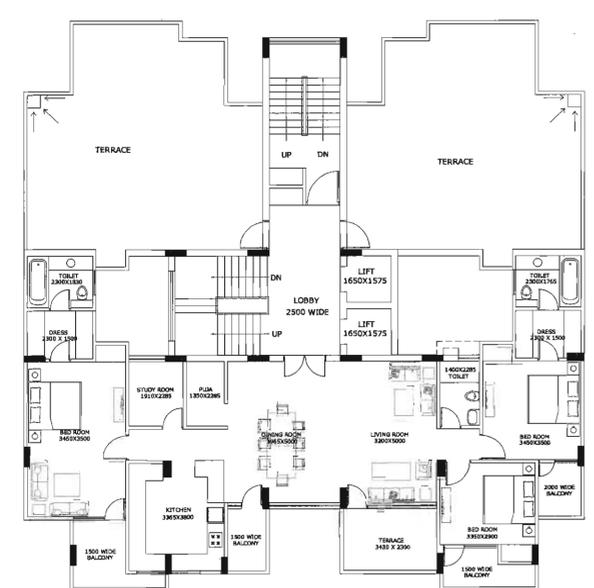


SEVENTH FLOOR PLAN
TOWER-J, K, L & M

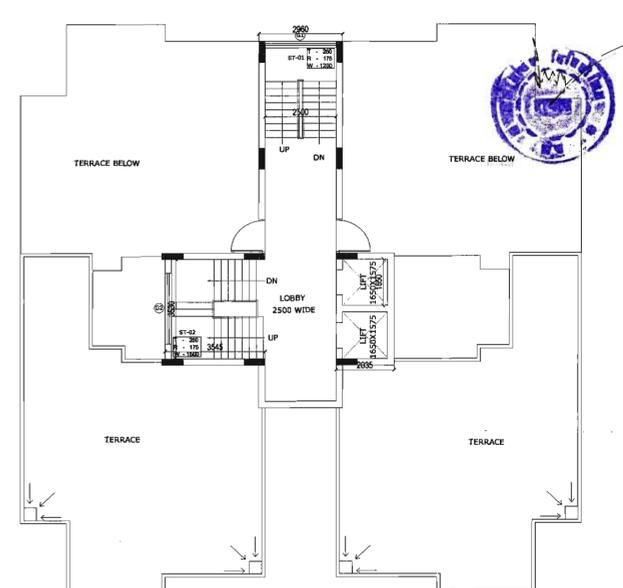


TERRACE FLOOR PLAN
TOWER-J, K, L & M

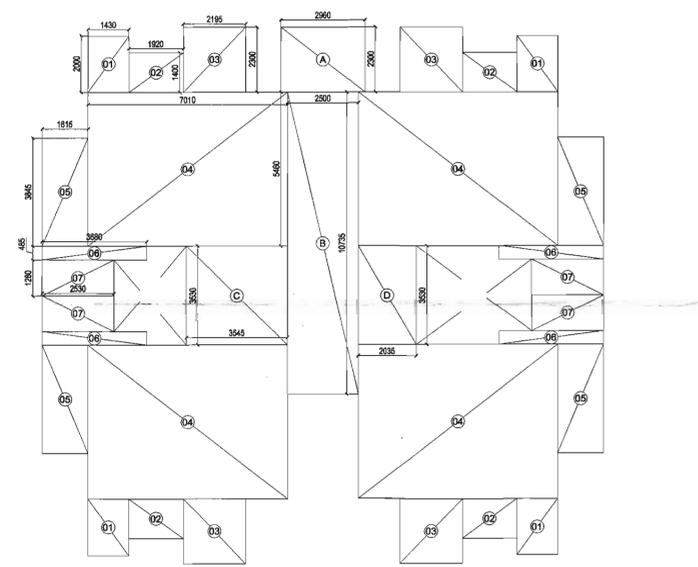

AREA CHART GROUND FLOOR
TOWER-J, K, L & M

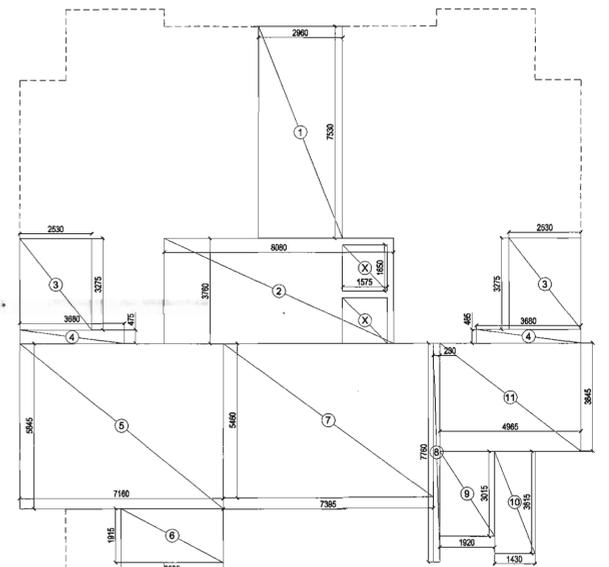

AREA CHART SEVENTH FLOOR
TOWER-J, K, L & M

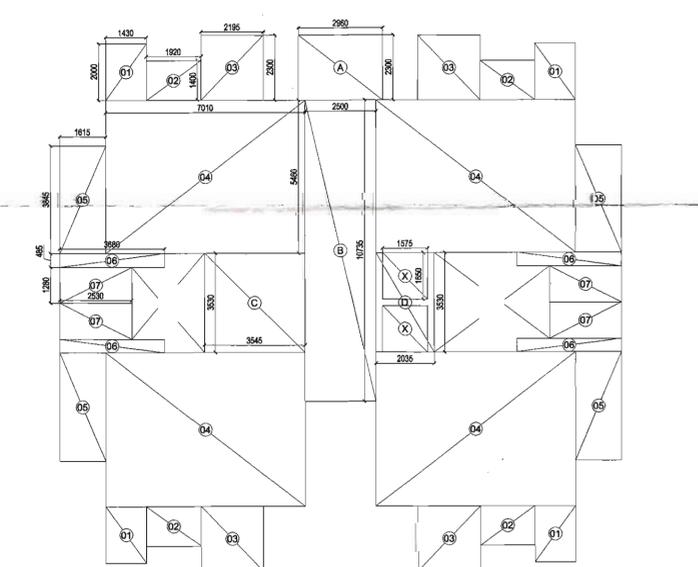

AREA CHART TYPICAL FLOOR
TOWER-J, K, L & M

UNIT AREA IN GROUND FLOOR

S.No.	LENGTH	WIDTH	AREA	NO.	TOTAL AREA
1	1.430	2.000	2.860	4	11.440
2	1.920	1.400	2.688	4	10.752
3	2.195	2.300	5.049	4	20.194
4	7.010	5.460	38.275	4	153.098
5	1.615	3.845	6.210	4	24.839
6	3.680	0.485	1.785	4	7.139
7	2.530	1.280	3.238	4	12.954
TOTAL					240.416 SQMT.

CORE AREA ON GROUND FLOOR

S.No.	LENGTH	WIDTH	AREA	NO.	TOTAL AREA
A	2.960	2.300	6.808	1	6.808
B	2.500	10.735	26.838	1	26.838
C	3.545	3.530	12.514	1	12.514
D	2.035	3.530	7.184	1	7.184
TOTAL					53.343 SQMT.

TOTAL COVERED AREA ON TYPICAL FLOOR 293.759 SQMT.

UNIT AREA IN TYPICAL FLOOR

S.No.	LENGTH	WIDTH	AREA	NO.	TOTAL AREA
1	1.430	2.000	2.860	4	11.440
2	1.920	1.400	2.688	4	10.752
3	2.195	2.300	5.049	4	20.194
4	7.010	5.460	38.275	4	153.098
5	1.615	3.845	6.210	4	24.839
6	3.680	0.485	1.785	4	7.139
7	2.530	1.280	3.238	4	12.954
TOTAL					240.416 SQMT.

CORE AREA ON TYPICAL FLOOR

S.No.	LENGTH	WIDTH	AREA	NO.	TOTAL AREA
A	2.960	2.300	6.808	1	6.808
B	2.500	10.735	26.838	1	26.838
C	3.545	3.530	12.514	1	12.514
D	2.035	3.530	7.184	1	7.184
X	1.575	-1.650	-2.599	2	-5.198
TOTAL					48.145 SQMT.

TOTAL COVERED AREA ON TYPICAL FLOOR 288.561 SQMT.

UNIT AREA IN SEVENTH FLOOR

S.No.	LENGTH	WIDTH	AREA	NO.	TOTAL AREA
3	2.530	3.275	8.286	2	16.572
4	3.680	0.475	1.748	2	3.496
5	7.160	5.845	41.850	1	41.850
6	3.595	1.915	6.884	1	6.884
7	7.395	5.460	40.377	1	40.377
8	0.230	7.760	1.785	1	1.785
9	1.920	3.015	5.789	1	5.789
10	1.430	3.615	5.169	1	5.169
11	4.965	3.845	19.090	1	19.090
TOTAL					141.012 SQMT.


CORE AREA ON SEVENTH FLOOR

S.No.	LENGTH	WIDTH	AREA	NO.	TOTAL AREA
1	2.960	7.530	22.289	1	22.289
2	8.080	3.760	30.381	1	30.381
X	1.575	-1.650	-2.599	2	-5.198
TOTAL					47.472 SQMT.

TOTAL COVERED AREA ON SEVENTH FLOOR 188.484 SQMT.

FLOORWISE DETAIL OF TOWER

FLOOR	FAR AREA	NO. OF UNIT
GROUND	293.759	4
1ST FL	288.561	4
2nd FL	288.561	4
3rd FL	288.561	4
4th FL	288.561	4
5th FL	288.561	4
6th FL	288.561	4
7th FL	188.484	1
TOTAL	2213.610	29

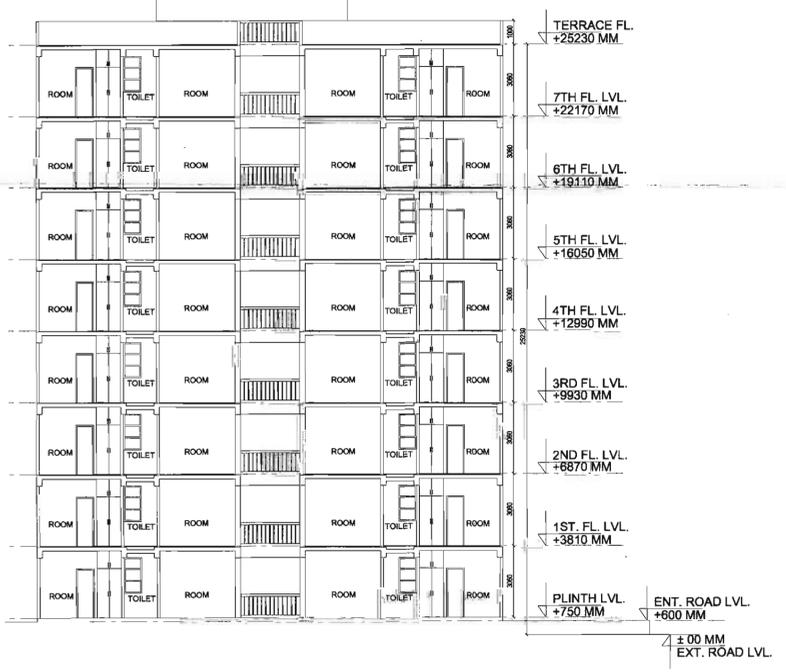

DOOR WINDOW SCHEDULE

SL.NO	TYPE	WIDTH	CILL	LINTEL
1	D1	1050	-	2100
2	D2	900	-	2100
3	D3	750	-	2100
4	D4	1500	-	2100
5	D5	1200	-	2100
6	DW1	1315	300	2560
7	DW2	1885	300	2560
8	W1	900	900	2560
9	W2	1135	900	2560
10	W3	1000	1050	2560
11	W4	1500	900	2560
12	V1	600	1050	2560
13	V2	750	1050	2560

SUBMISSION DRAWING

PROJECT: PROPOSED GROUP HOUSING AT KHASRA NO.1930.1931/1,1931/2,1972, 1960/2 & others, HATHRAS JUNCTION ROAD, HATHRAS BAREILLY HIGHWAY, NEAR TWIN CANAL HATHRAS (U. P.)

CLIENT: DREAM TOWN DEVELOPERS PVT. LTD.


SHEET TITLE: FLOOR PLANS, SEC., ELE. & AREA CHART TOWER - C, D, E, J, K, L & M

DATE: 29-09-15 DRG.NO: SD - 03


SCALE: 1:125 NORTH:

OWNER'S SIGN: ARCHITECT'S SIGN


ARCHITECTS: SPACE DESIGN GROUP
W-139, F.F. GREATER KAILASH-I, NEW DELHI -48
PH: 011-29240732, 41631265
EMAIL: spacedesigngroup@gmail.com / gmail.com

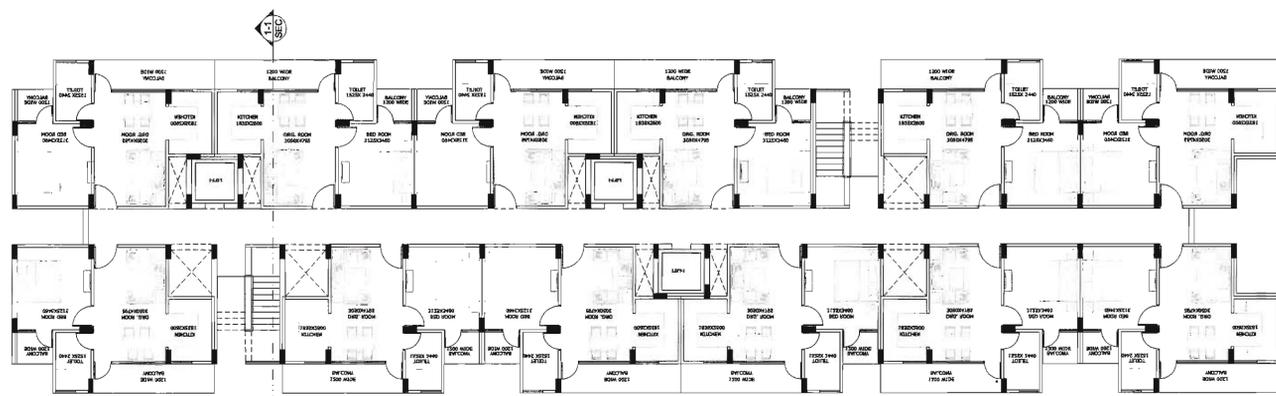


GROUND FLOOR PLAN

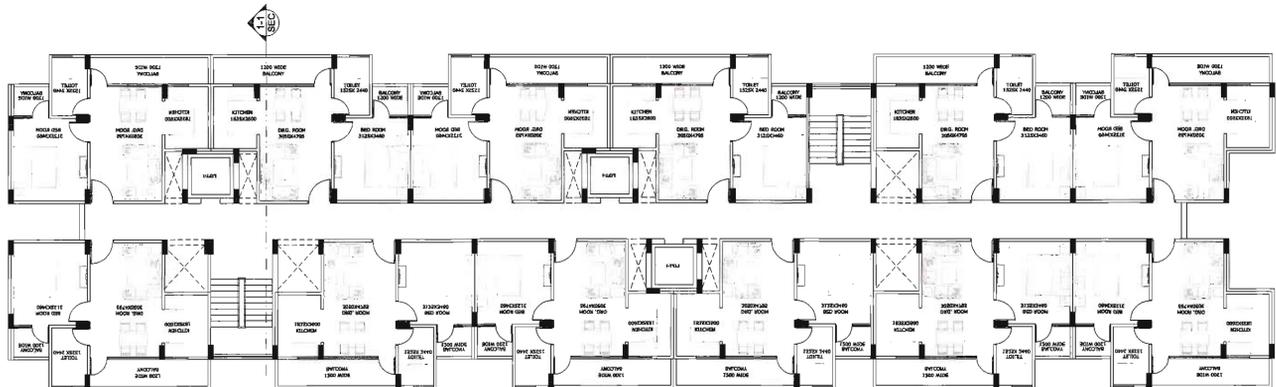

TYPICAL FLOOR PLAN

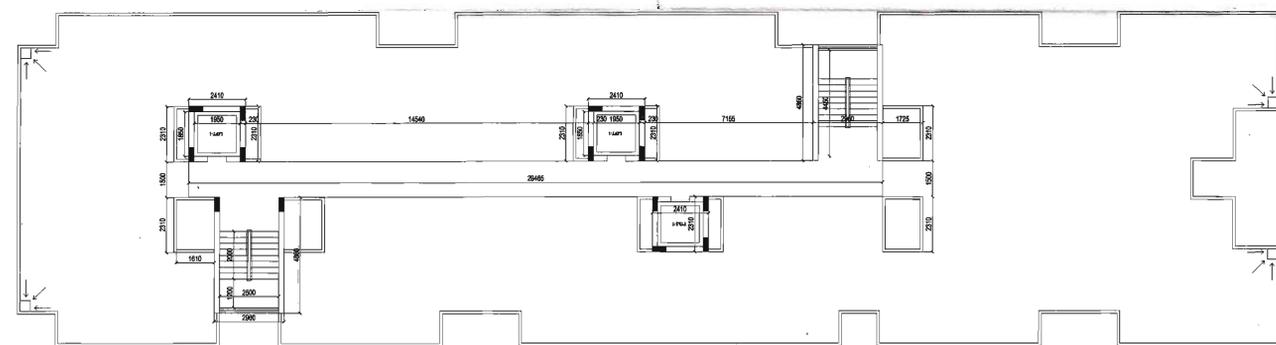

TERRACE FLOOR PLAN

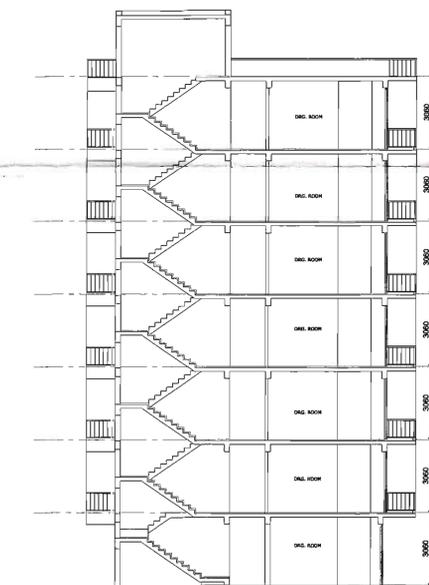

SECTION A

UNIT AREA IN GROUND FLOOR					
S.No.	LENGTH	WIDTH	AREA	NO.	TOTAL AREA
1	3.355	3.695	12.397	12	148.761
2	1.740	2.560	4.454	12	53.453
3	3.165	5.025	15.904	12	190.850
4	1.955	2.835	5.542	12	66.509
TOTAL					459.572 SQMT.


CORE AREA ON GROUND FLOOR					
S.No.	LENGTH	WIDTH	AREA	NO.	TOTAL AREA
A	2.410	2.195	5.290	3	15.870
B	47.185	1.500	70.778	1	70.778
C	2.880	5.030	14.486	2	28.973
TOTAL					115.620 SQMT.

TOTAL COVERED AREA ON GROUND FLOOR 575.192 SQMT.


UNIT AREA IN TYPICAL FLOOR					
S.No.	LENGTH	WIDTH	AREA	NO.	TOTAL AREA
1	3.355	3.695	12.397	12	148.761
2	1.740	2.560	4.454	12	53.453
3	3.165	5.025	15.904	12	190.850
4	1.955	2.835	5.542	12	66.509
TOTAL					459.572 SQMT.

CORE AREA ON TYPICAL FLOOR					
S.No.	LENGTH	WIDTH	AREA	NO.	TOTAL AREA
A	2.410	2.195	5.290	3	15.870
B	47.185	1.500	70.778	1	70.778
C	2.880	5.030	14.486	2	28.973
S1	1.950	-1.735	-3.383	3	-10.150
TOTAL					105.470 SQMT.

TOTAL COVERED AREA ON TYPICAL FLOOR 565.043 SQMT.

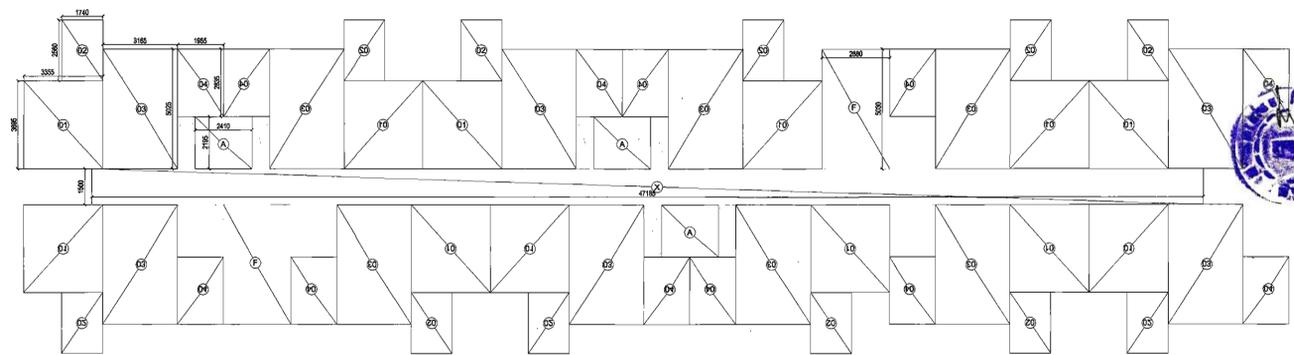

AREA CHART GROUND FLOOR

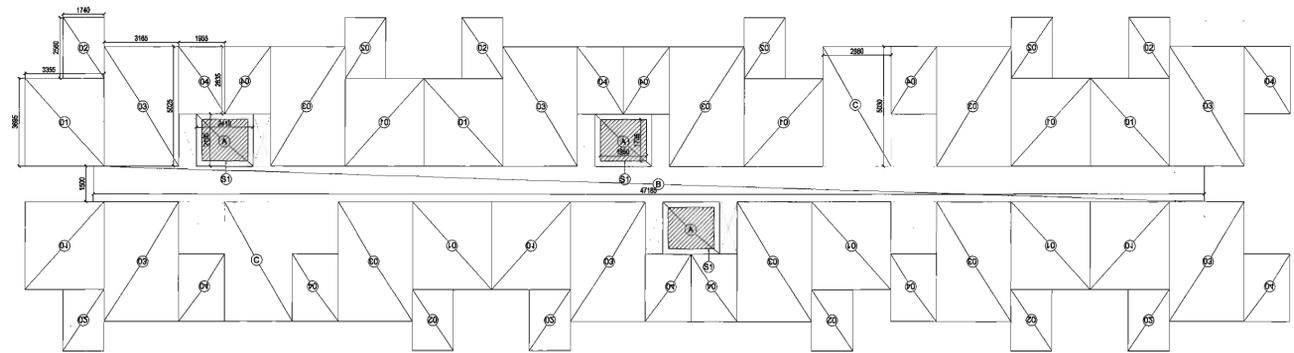

AREA CHART TYPICAL FLOOR



ELEVATION

FLOORWISE DETAIL OF TOWER		
FLOOR	FAR AREA	NO. OF UNIT
GROUND	575.192	12
1ST FL	565.043	12
2nd FL	565.043	12
3rd FL	565.043	12
4th FL	565.043	12
5th FL	565.043	12
6th FL	565.043	12
TOTAL	3965.447	84

SUBMISSION DRAWING

PROJECT : PROPOSED GROUP HOUSING AT KHASRA NO.1930,1931/1,1931/2,1972, 1960/2 & others, HATHRAS JUNCTION ROAD, HATHRAS BAREILLY HIGHWAY, NEAR TWIN CANAL HATHRAS (U. P.)

CLIENT : DREAM TOWN DEVELOPERS PVT. LTD.


SHEET TITLE : FLOOR PLANS, SEC., ELE. & AREA CHART TOWER - F

DATE : 29-09-15 DRG.NO : SD - 04


SCALE : 1:150 NORTH :

OWNER'S SIGN ARCHITECT'S SIGN


ARCHITECTS : SPACE DESIGN GROUP
W-139, F.F GREATER KAILASH-I, NEW DELHI-48
PH: 011-29240732, 41831285
EMAIL : spacedesigngroup@rediffmail.com/ gmail.com

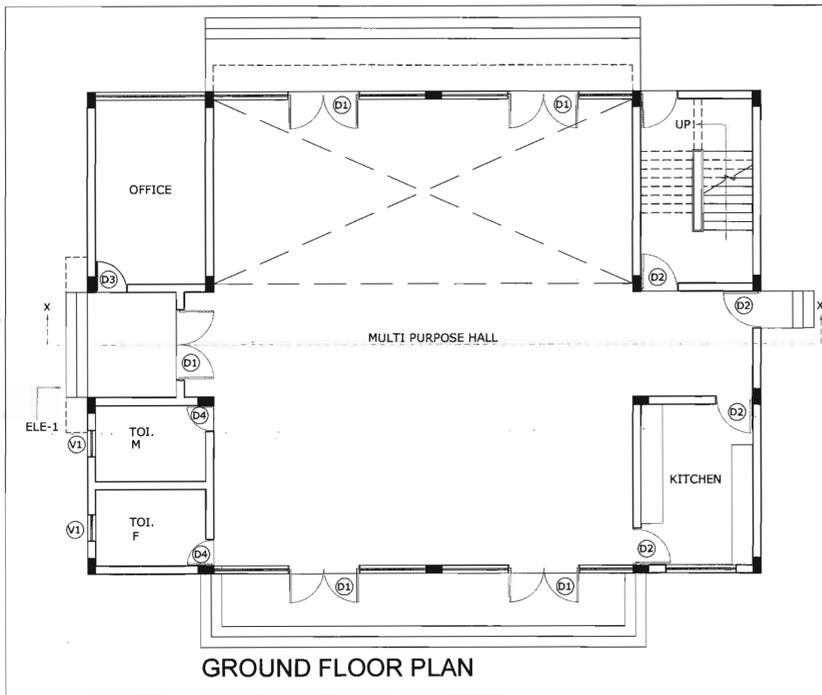

GROUND FLOOR PLAN

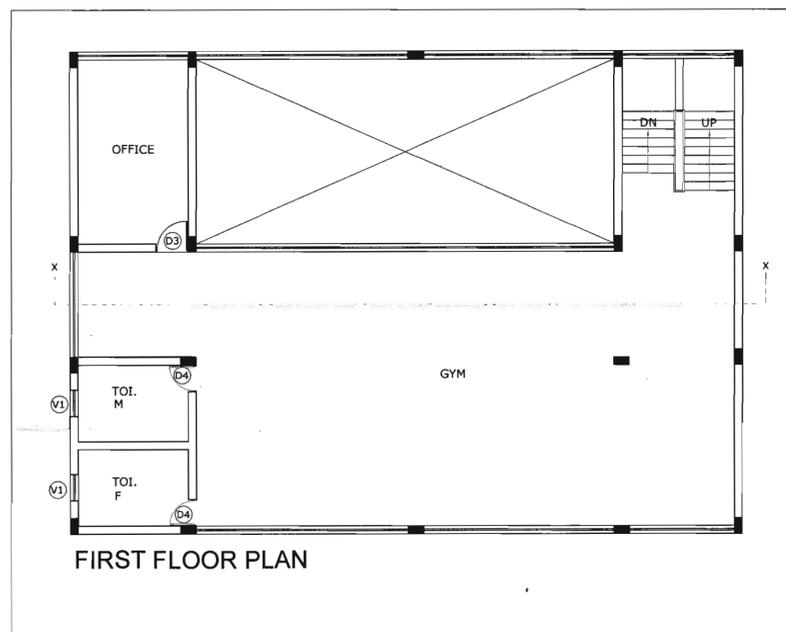


FIRST FLOOR PLAN

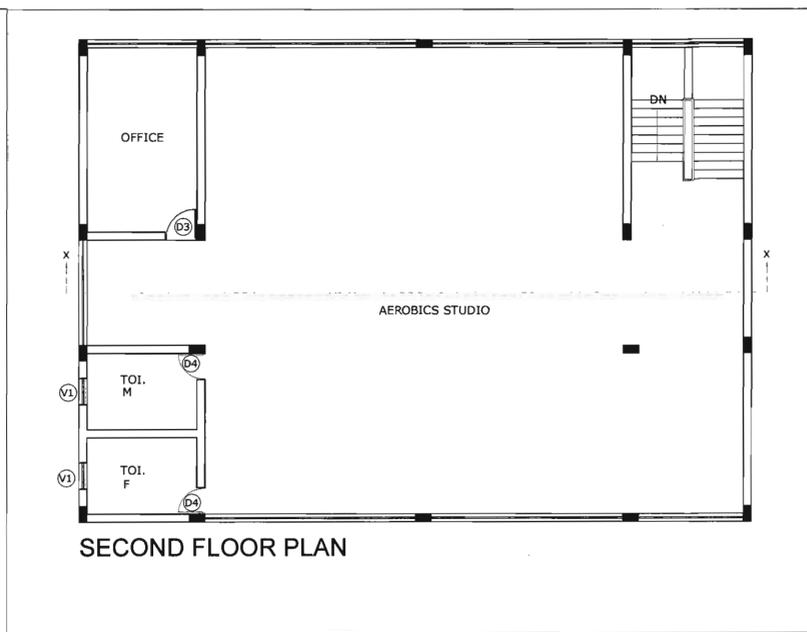


SECOND FLOOR PLAN


DOOR WINDOW SCHEDULE				
SL.NO	TYPE	WIDTH	CILL	LINTEL
1	D1	2000	-	2100
2	D2	1050	-	2100
3	D3	900	-	2100
4	D4	750	-	2100
5	V1	750	1500	2400

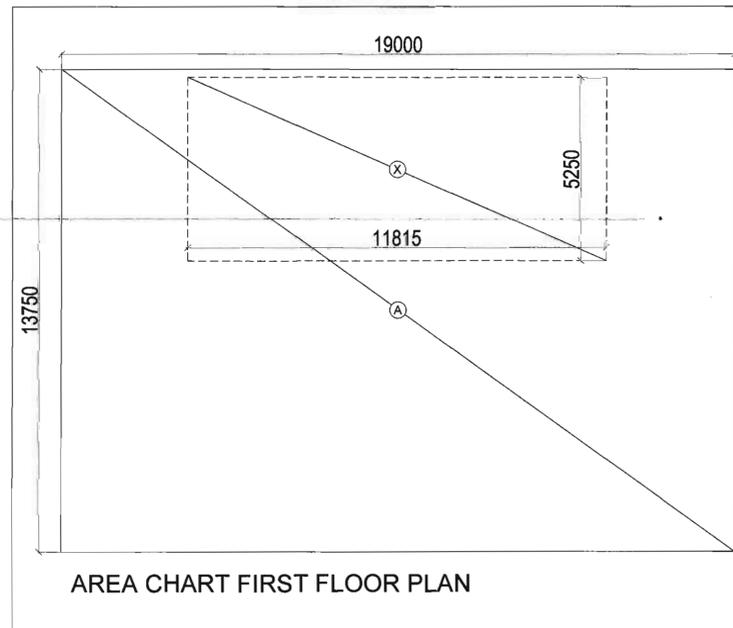

AREA CHART FIRST FLOOR PLAN

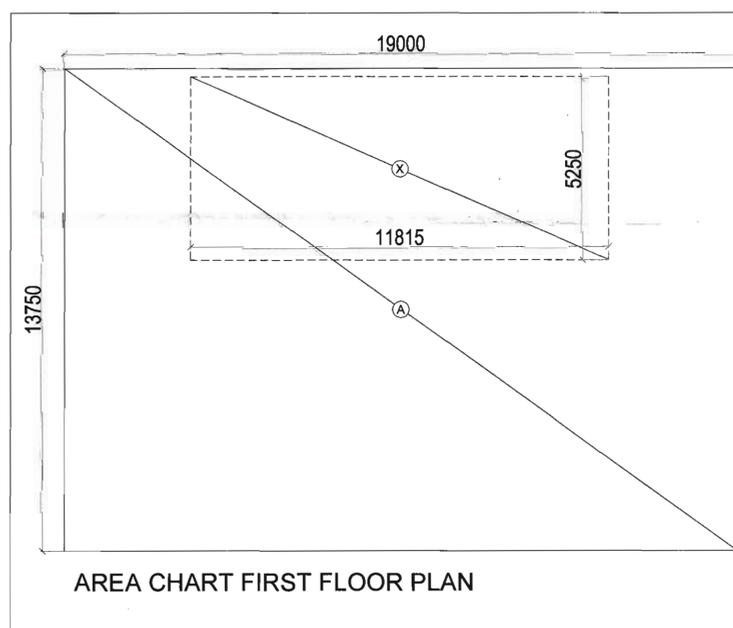

AREA CHART FIRST FLOOR PLAN

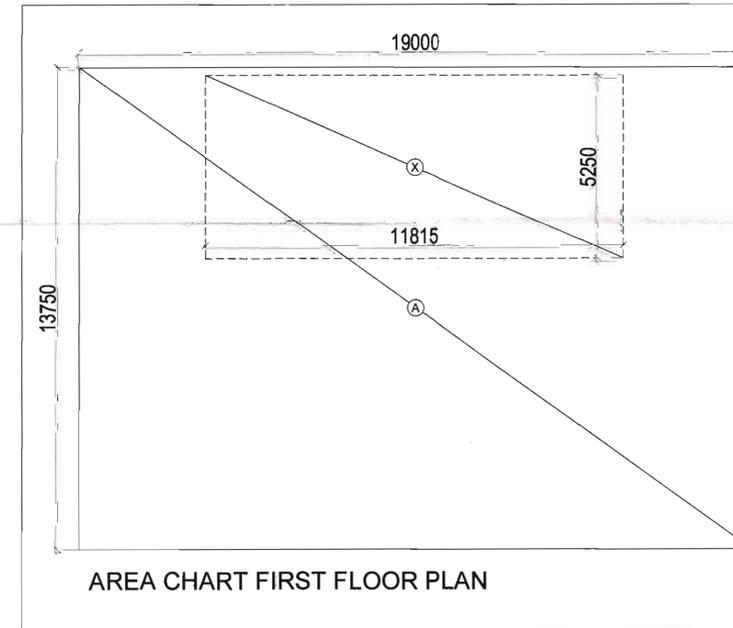


AREA CHART FIRST FLOOR PLAN

FLOORWISE DETAIL OF CLUB	
FLOOR	FAR AREA
GROUND	261.250
1ST	199.221
2ND	261.250
TOTAL	721.721


AREA ON GROUND FLOOR					
S.No.	LENGTH	WIDTH	AREA	NO.	TOTAL AREA
1	19.000	13.750	261.250	1	261.250
			TOTAL		261.250 SQMT.

AREA ON FIRST FLOOR					
S.No	LENGTH	WIDTH	AREA	NO.	TOTAL AREA
1	19.000	13.750	261.250	1	261.250
X	11.815	-5.250	-62.029	1	-62.029
			TOTAL		199.221 SQMT.

AREA ON SECOND FLOOR					
S.No	LENGTH	WIDTH	AREA	NO.	TOTAL AREA
2	19.000	13.750	261.250	1	261.250
			TOTAL		261.250 SQMT.

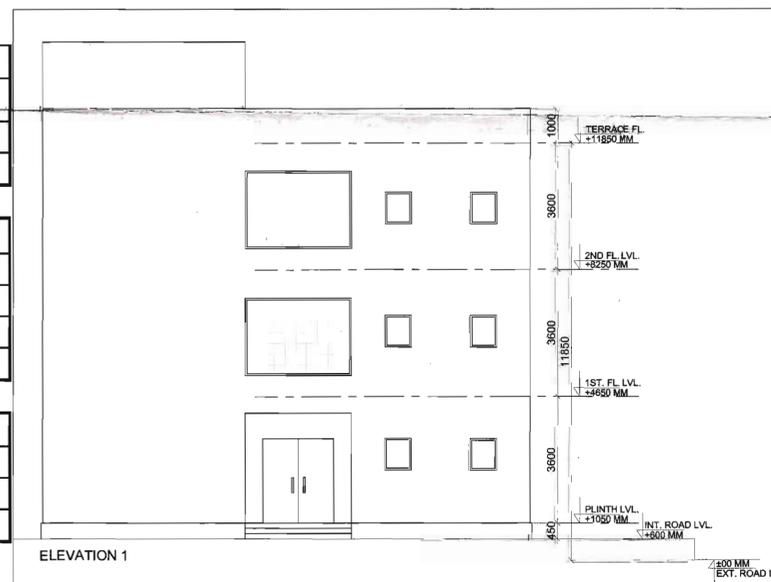

ELEVATION 1

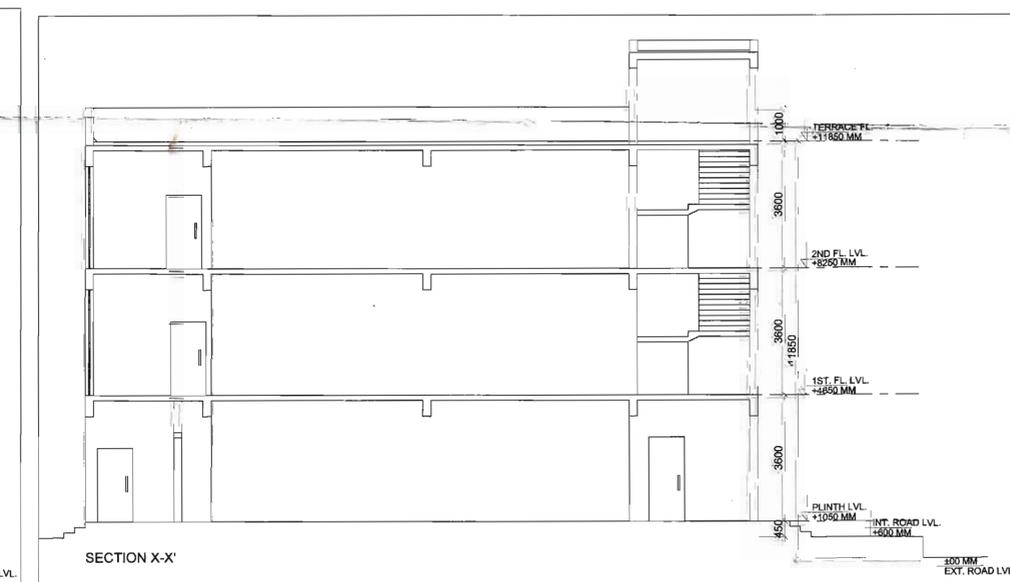

SECTION X-X'

DESIGN APPROVAL DRAWING

PROJECT:
 PROPOSED GROUP HOUSING AT
 KHASRA NO.1930,1931/1,1931/2,1972,
 1960/2 & others, HATHRAS
 JUNCTION ROAD, HATHRAS BAREILLY
 HIGHWAY, NEAR TWIN CANAL
 HATHRAS (U. P.)

CLIENT:
 DREAM TOWN DEVELOPERS PVT. LTD.

SHEET TITLE:
 FLOOR PLANS
 CLUB

DATE: 28-09-15 DRG.NO: SD - 05

SCALE: 1:150 NORTH:

OWNER'S SIGN ARCHITECT'S SIGN

ARCHITECTS:
 SPACE DESIGN GROUP
 W-139, F.F GREATER KAILASH-I, NEW DELHI -48
 PH: 011-29240732, 41631265
 EMAIL: spacedesigngroup@rediffmail.com/ gmail.com