

North Point  
This drawing is a "COPYRIGHT" contents of this drawing or part thereof may not be used or reproduced without the permission of the Architect

Table with columns: NO. OF PRINT, DATE, ISSUED TO, REMARKS. Includes a revision table with columns: REVISION, DATE, DESCRIPTION, BY.

GENERAL NOTES  
1. ANY HABITABLE ROOM, TOILET, KITCHEN ETC. IF IT IS NOT NATURALLY VENTILATED WILL BE MECHANICALLY VENTILATED.  
2. FIRE STAIRCASE IS OF PRESSURIZED TYPE AS PER N.B.C.

Greater Noida Industrial Dev. Authority  
30-31/25/1/2012/12-13  
APPROVED  
Wide Letter No. 12/2012/12-13  
Valid upto Date: FIVE YEARS  
G.M. Dr. Gen. Manager (P.L. - I)  
Drawing Checked & Verified by



SUBMISSION DRAWING  
CLIENT: ASCOT PROJECTS PRIVATE LIMITED  
PROJECT: INTELIGITY  
PROPOSED IT PARK FOR M/S ASCOT PROJECTS PRIVATE LIMITED PLOT NO-10 SECTOR-TECH ZONE IV GREATER NOIDA, U.P.



DATE: 18-12-2013  
PROJECT CHARGE: AMT MAURYA  
SCALE: 1:100  
DRAWING TITLE: MASTER SITE PLAN  
CHECKED BY: DEBESH BHASKYA  
DESIGNED BY: ARCHEEN JAIN  
APPROVED BY: VISHAL SHARMA

OWNER SIGN: [Signature]  
ARCHITECT SIGN: [Signature]

TOWN PLANNER SIGN: [Signature]

TOWN PLANNER: AR. ANKUSH AGARWAL  
DREAM LAND DESIGNERS PVT. LTD.  
B. Arch., M. Planning, CA No. 200122092  
DELHI-0312433169, 9811701480

ARCHITECTS: Confluence  
No. 29, G-5/2, Ph. 011-11-2811000, 08869confluence.com, Member of IASCI  
U-24-INDIA Ph. 011-11-2284788, 08869confluence.com, IASCI 0001-1000  
DRAWING NO. 01 REVISION

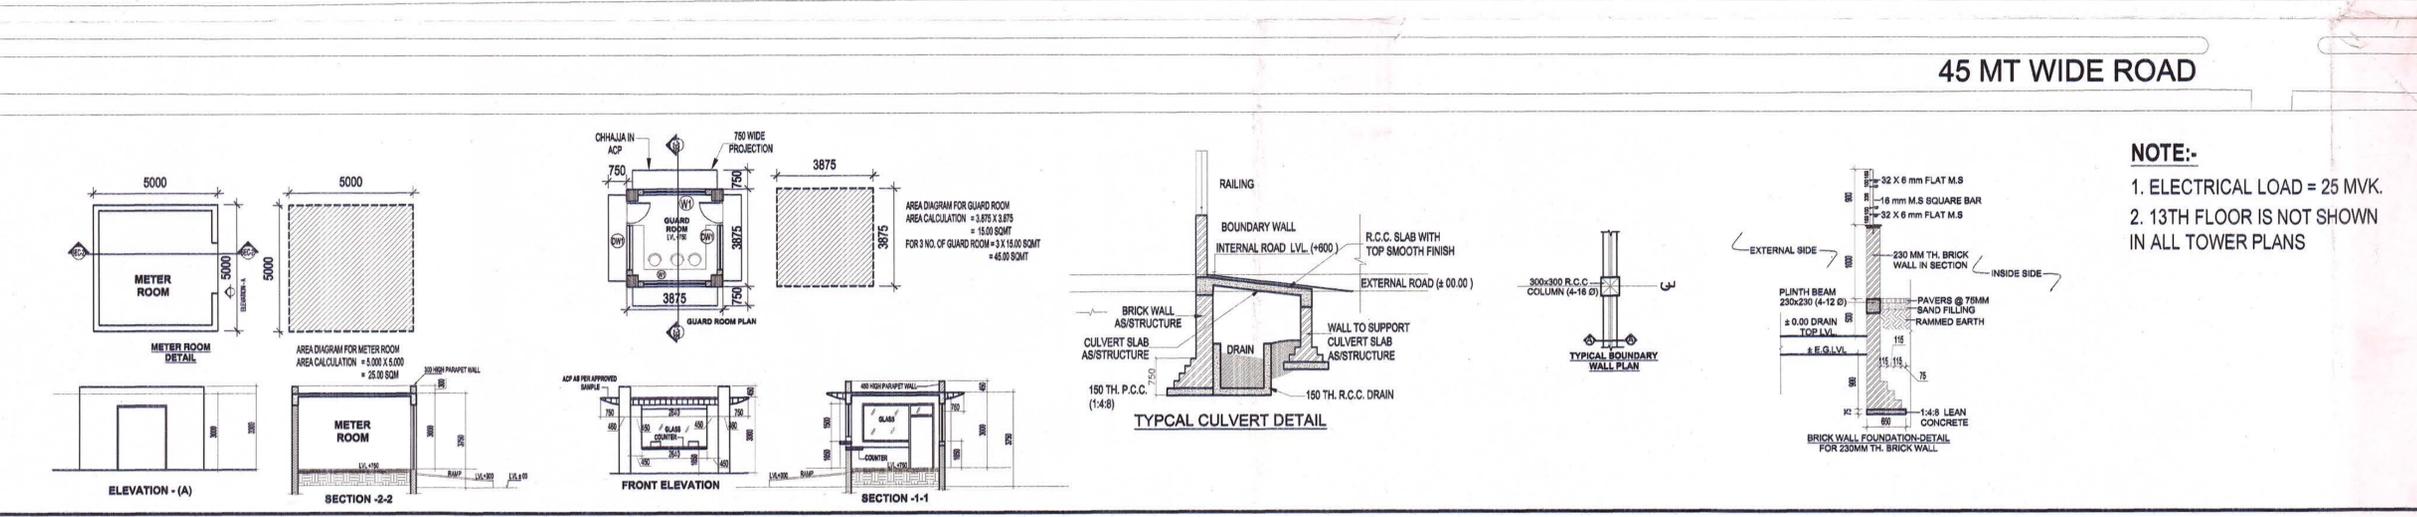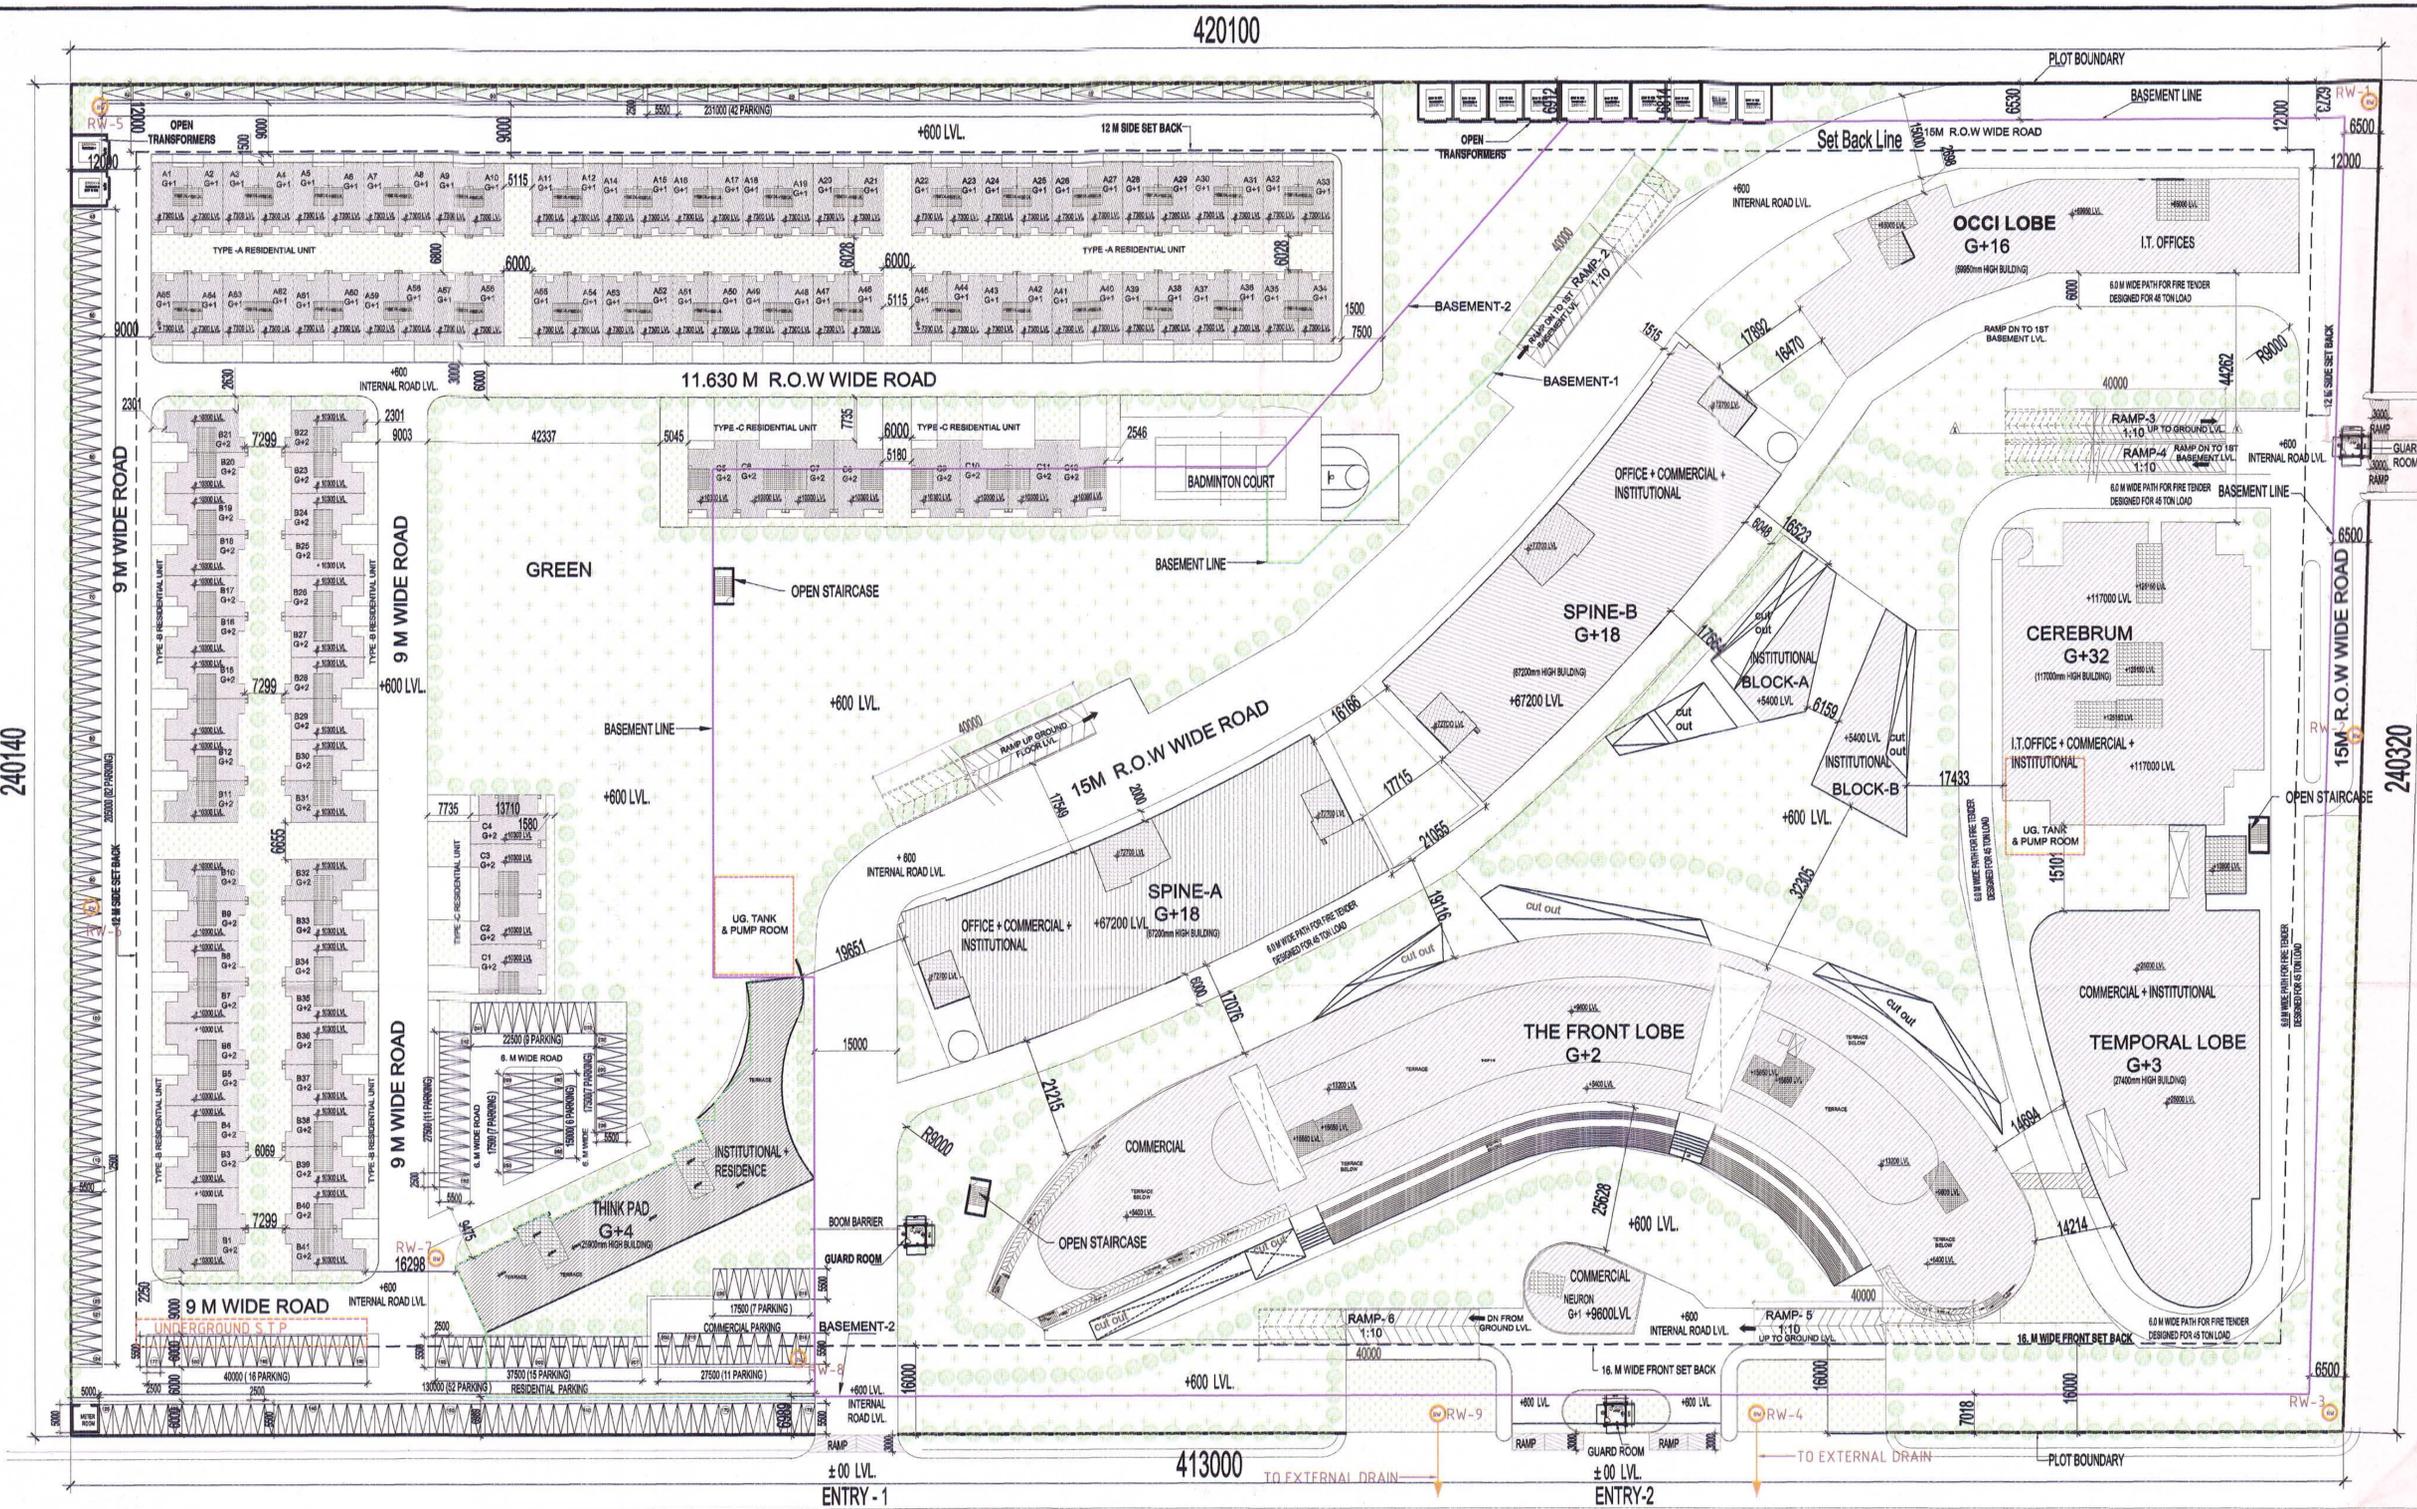

NOTE:-  
1. ELECTRICAL LOAD = 25 MVK.  
2. 13TH FLOOR IS NOT SHOWN IN ALL TOWER PLANS