

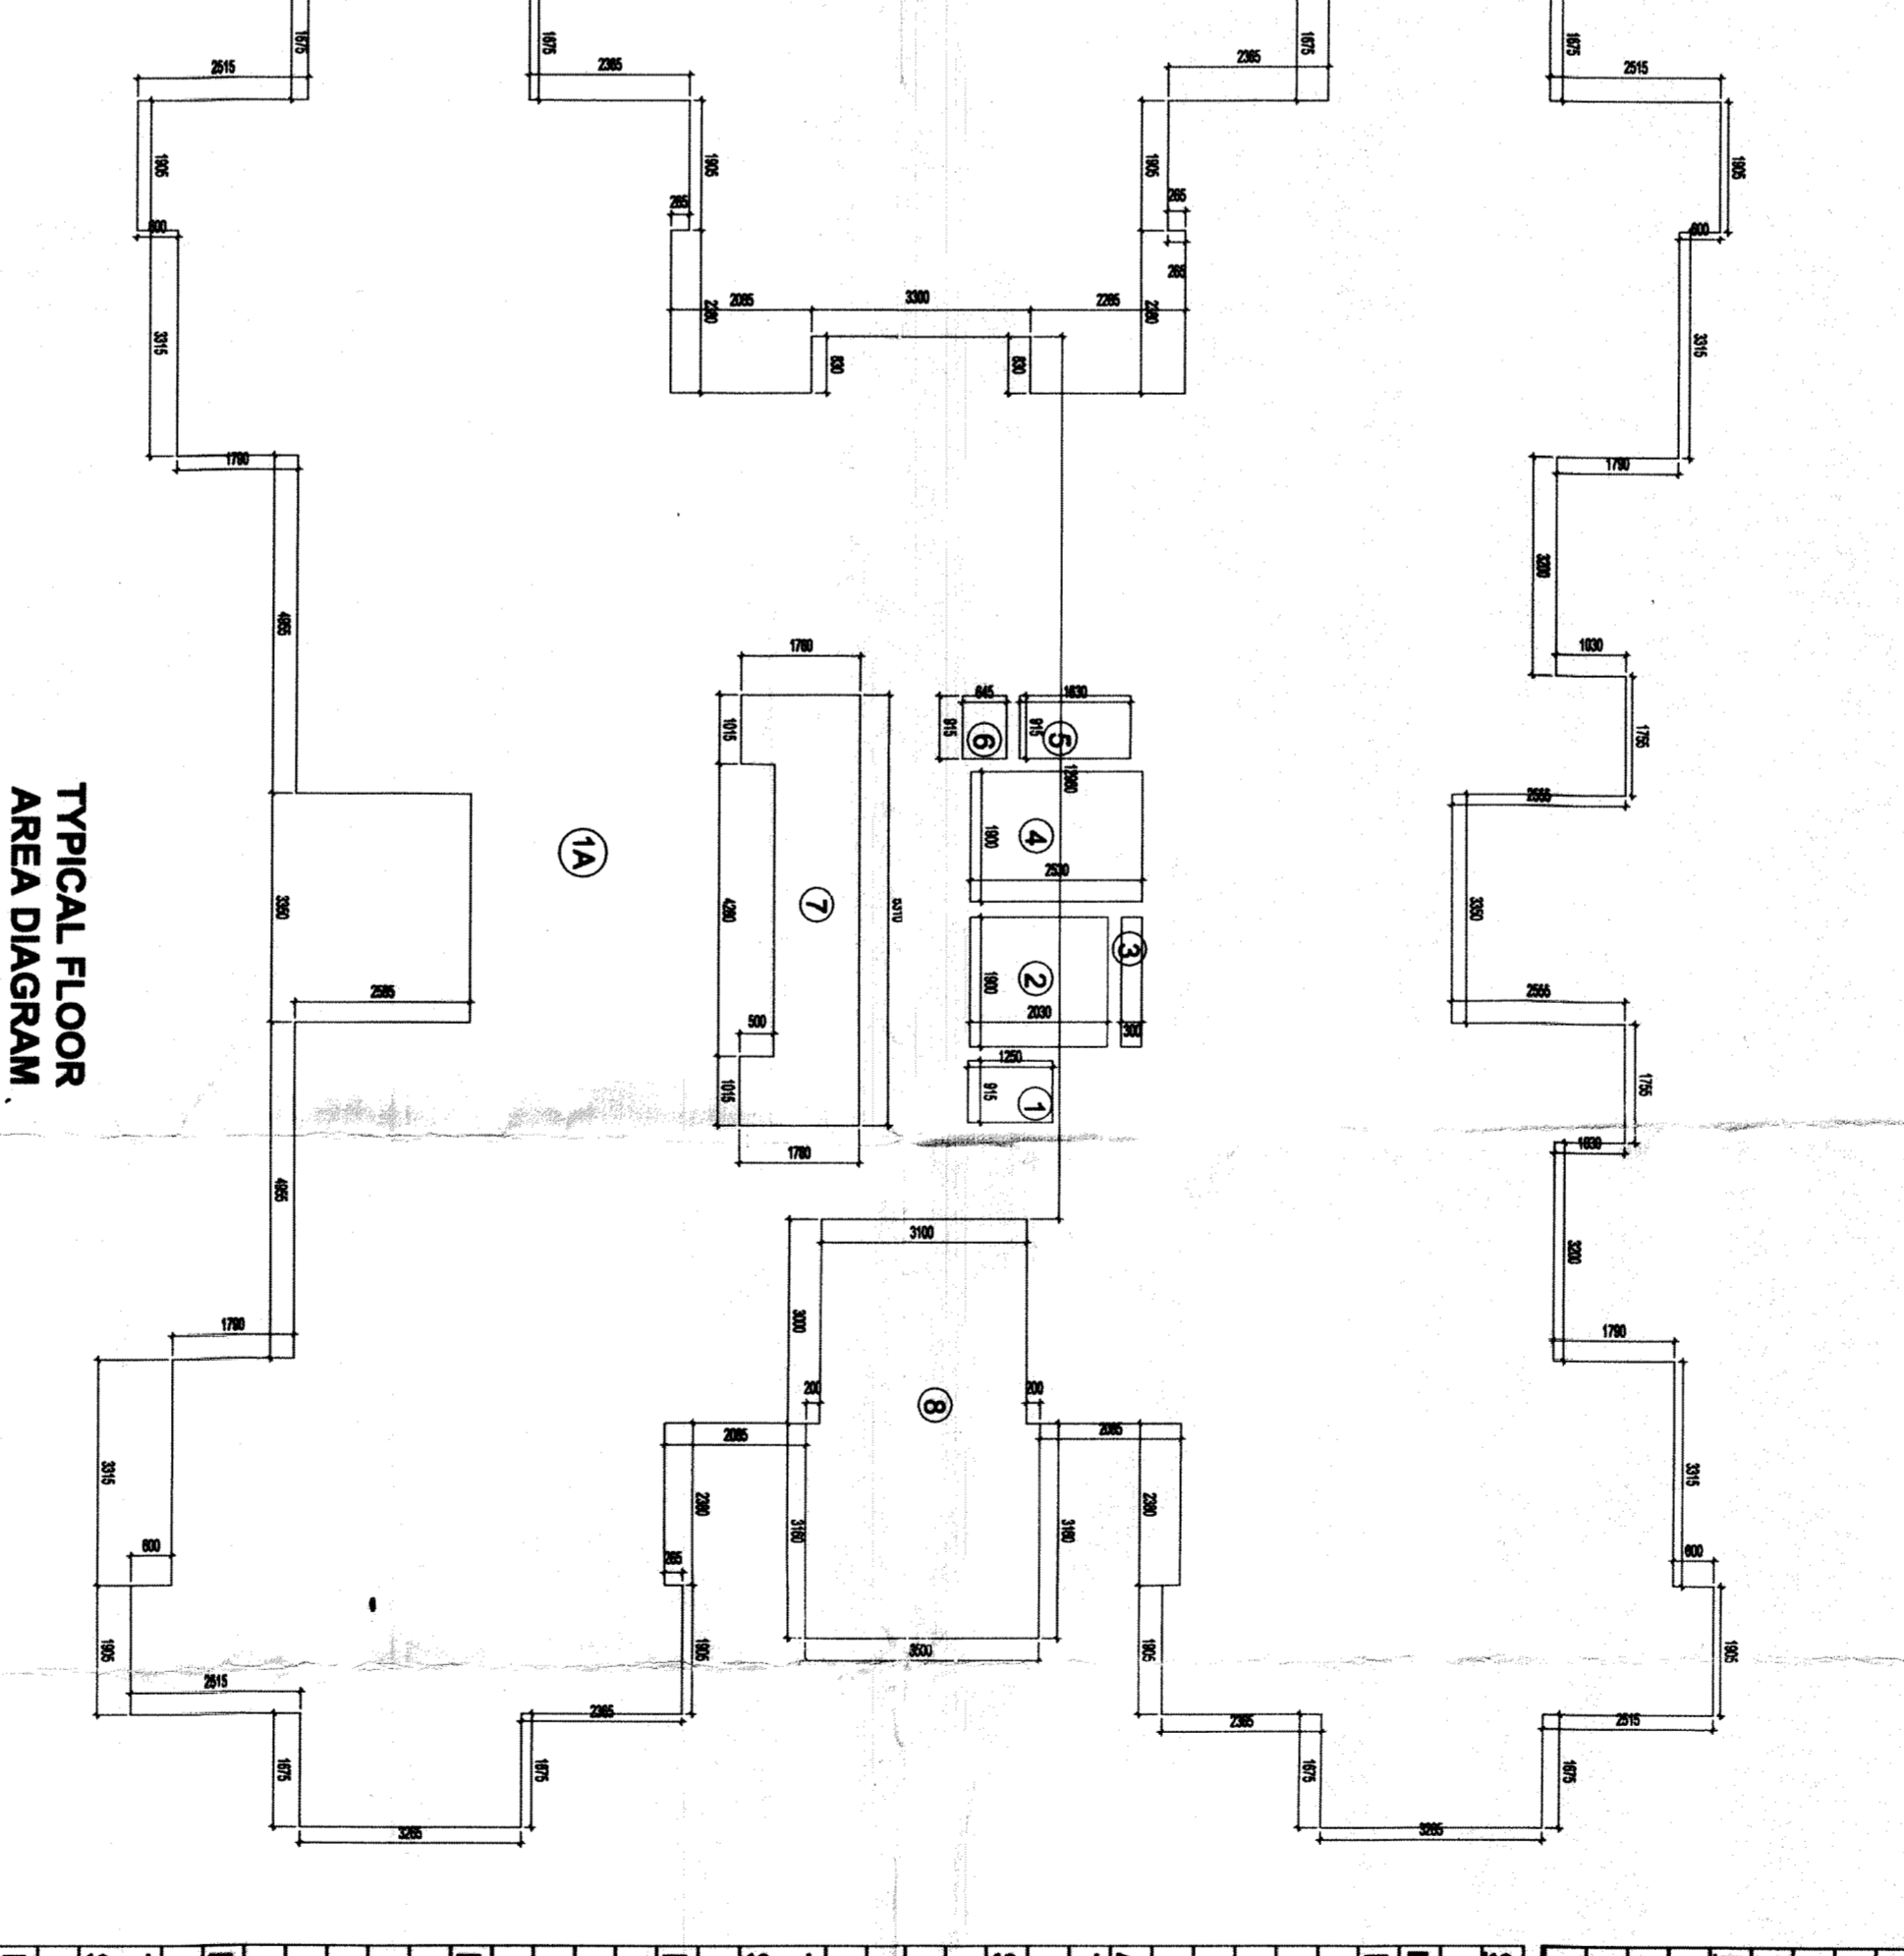
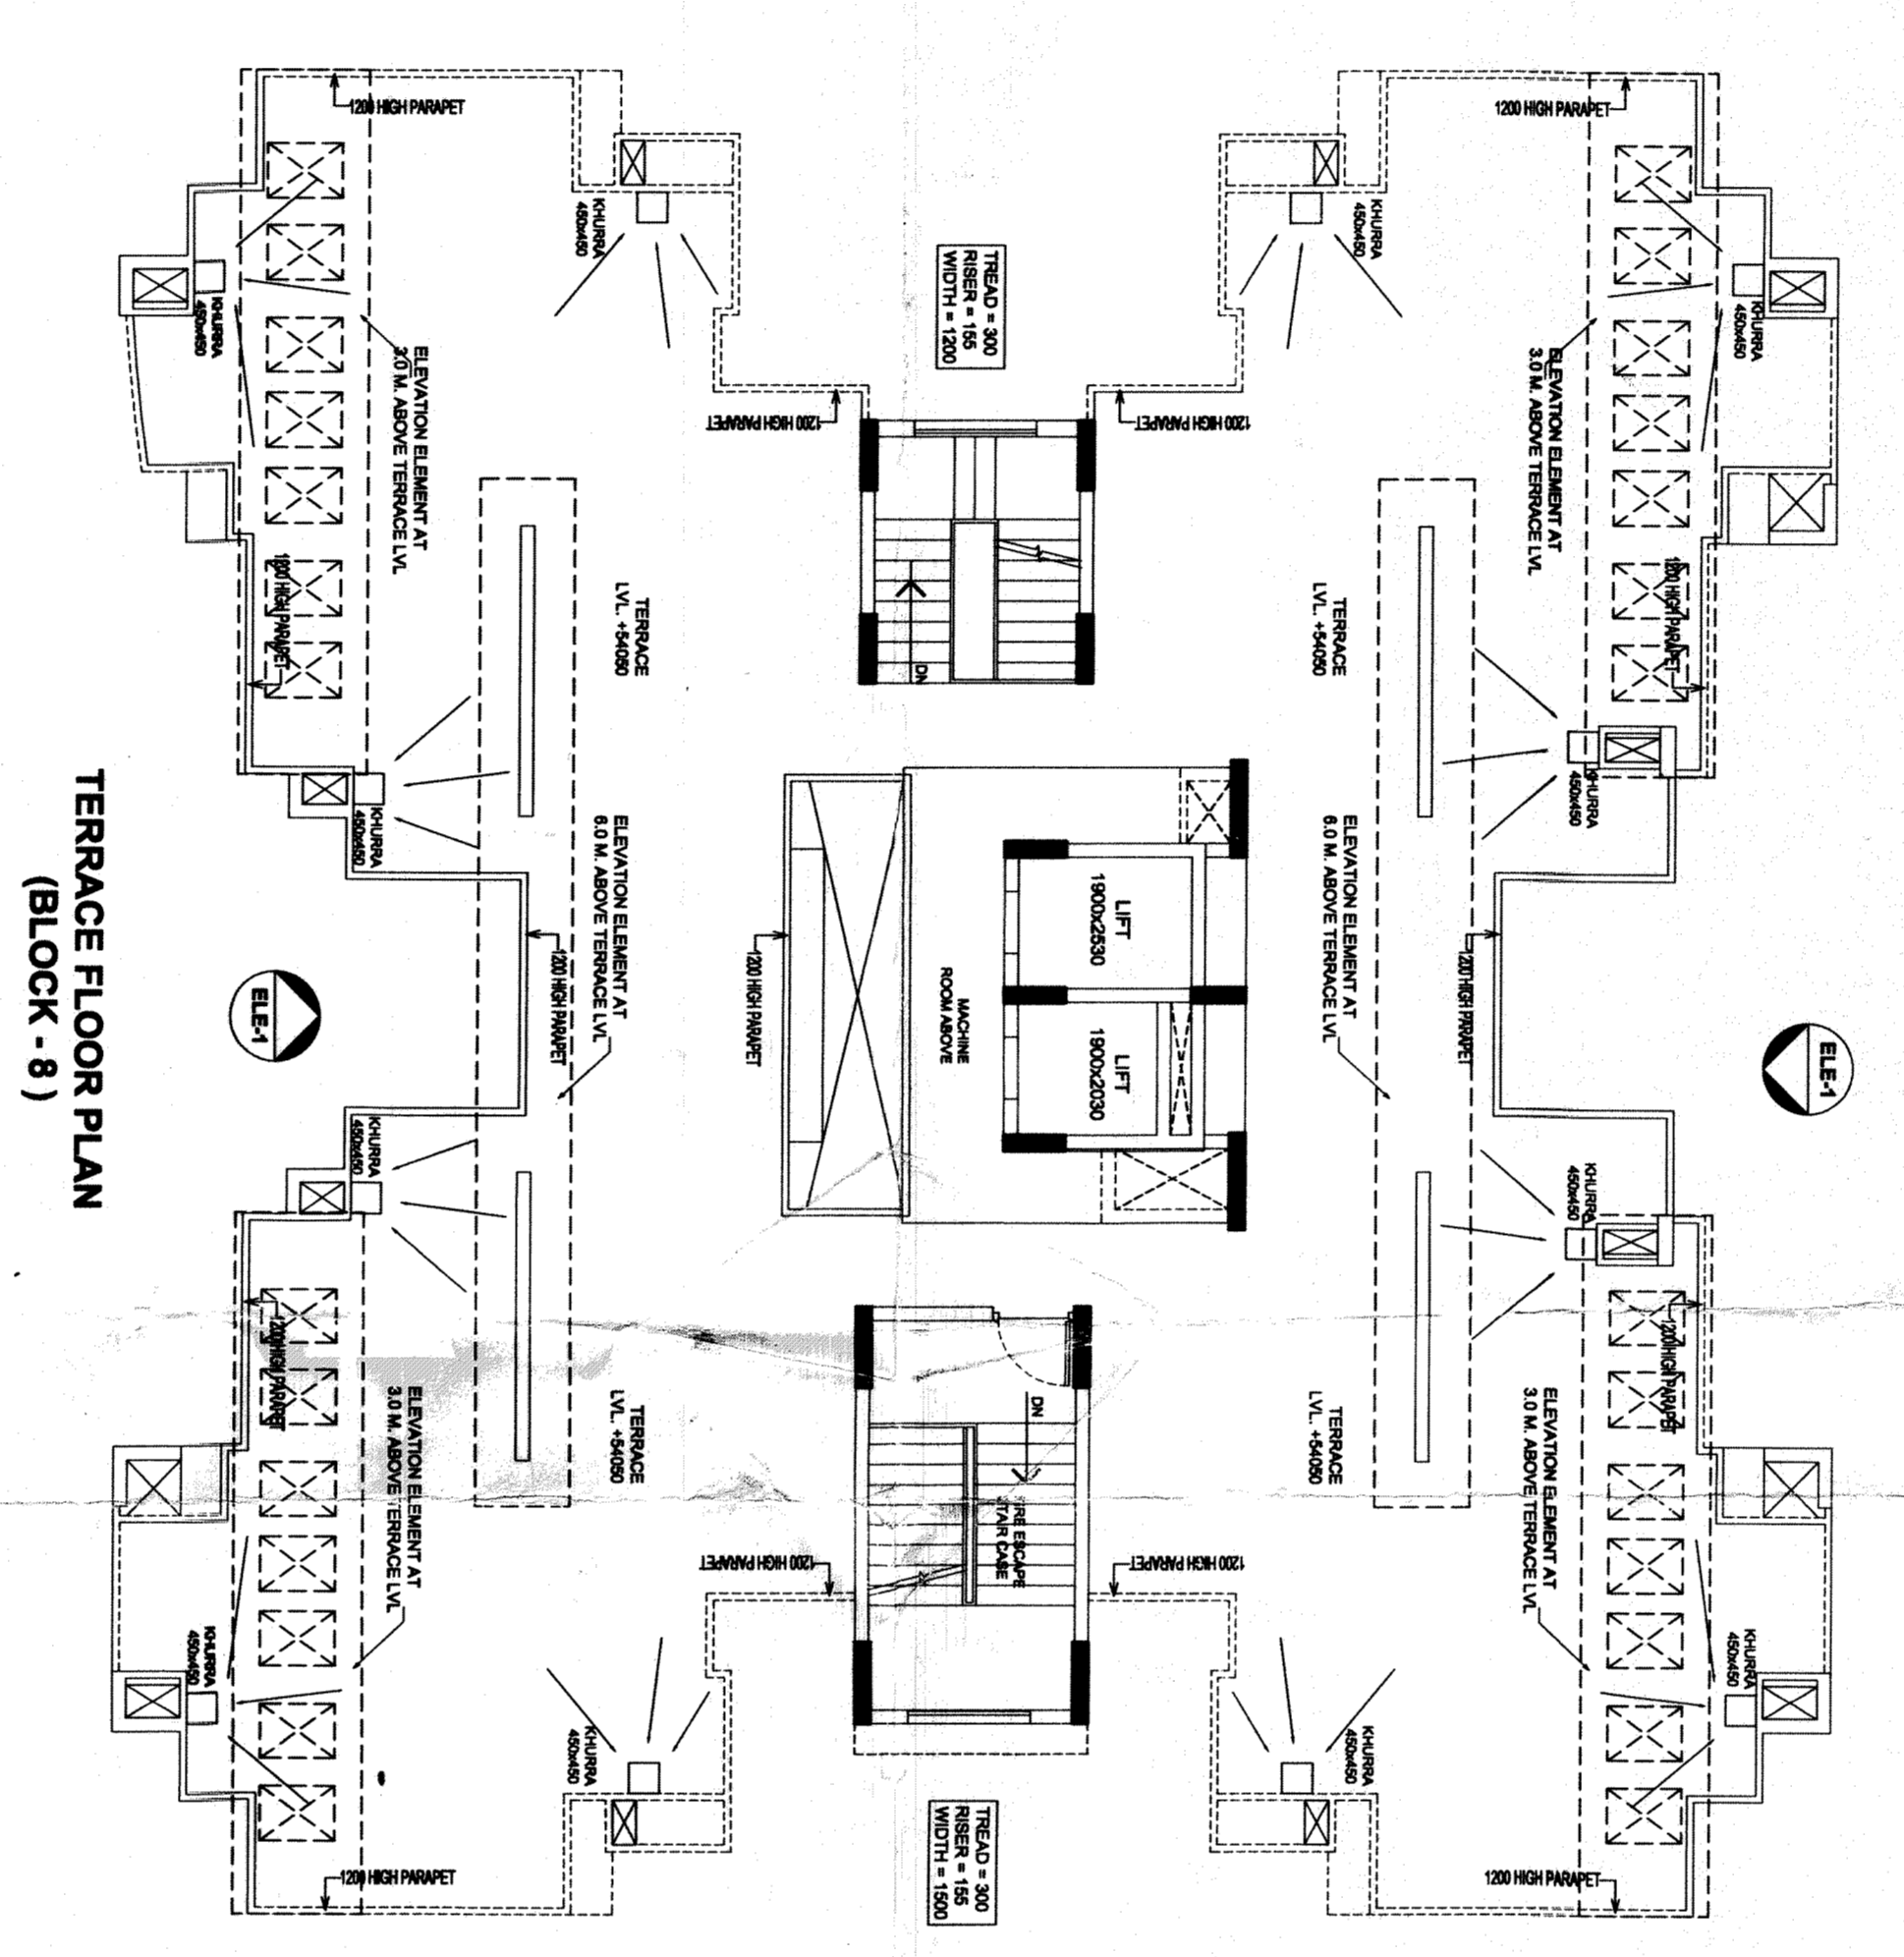
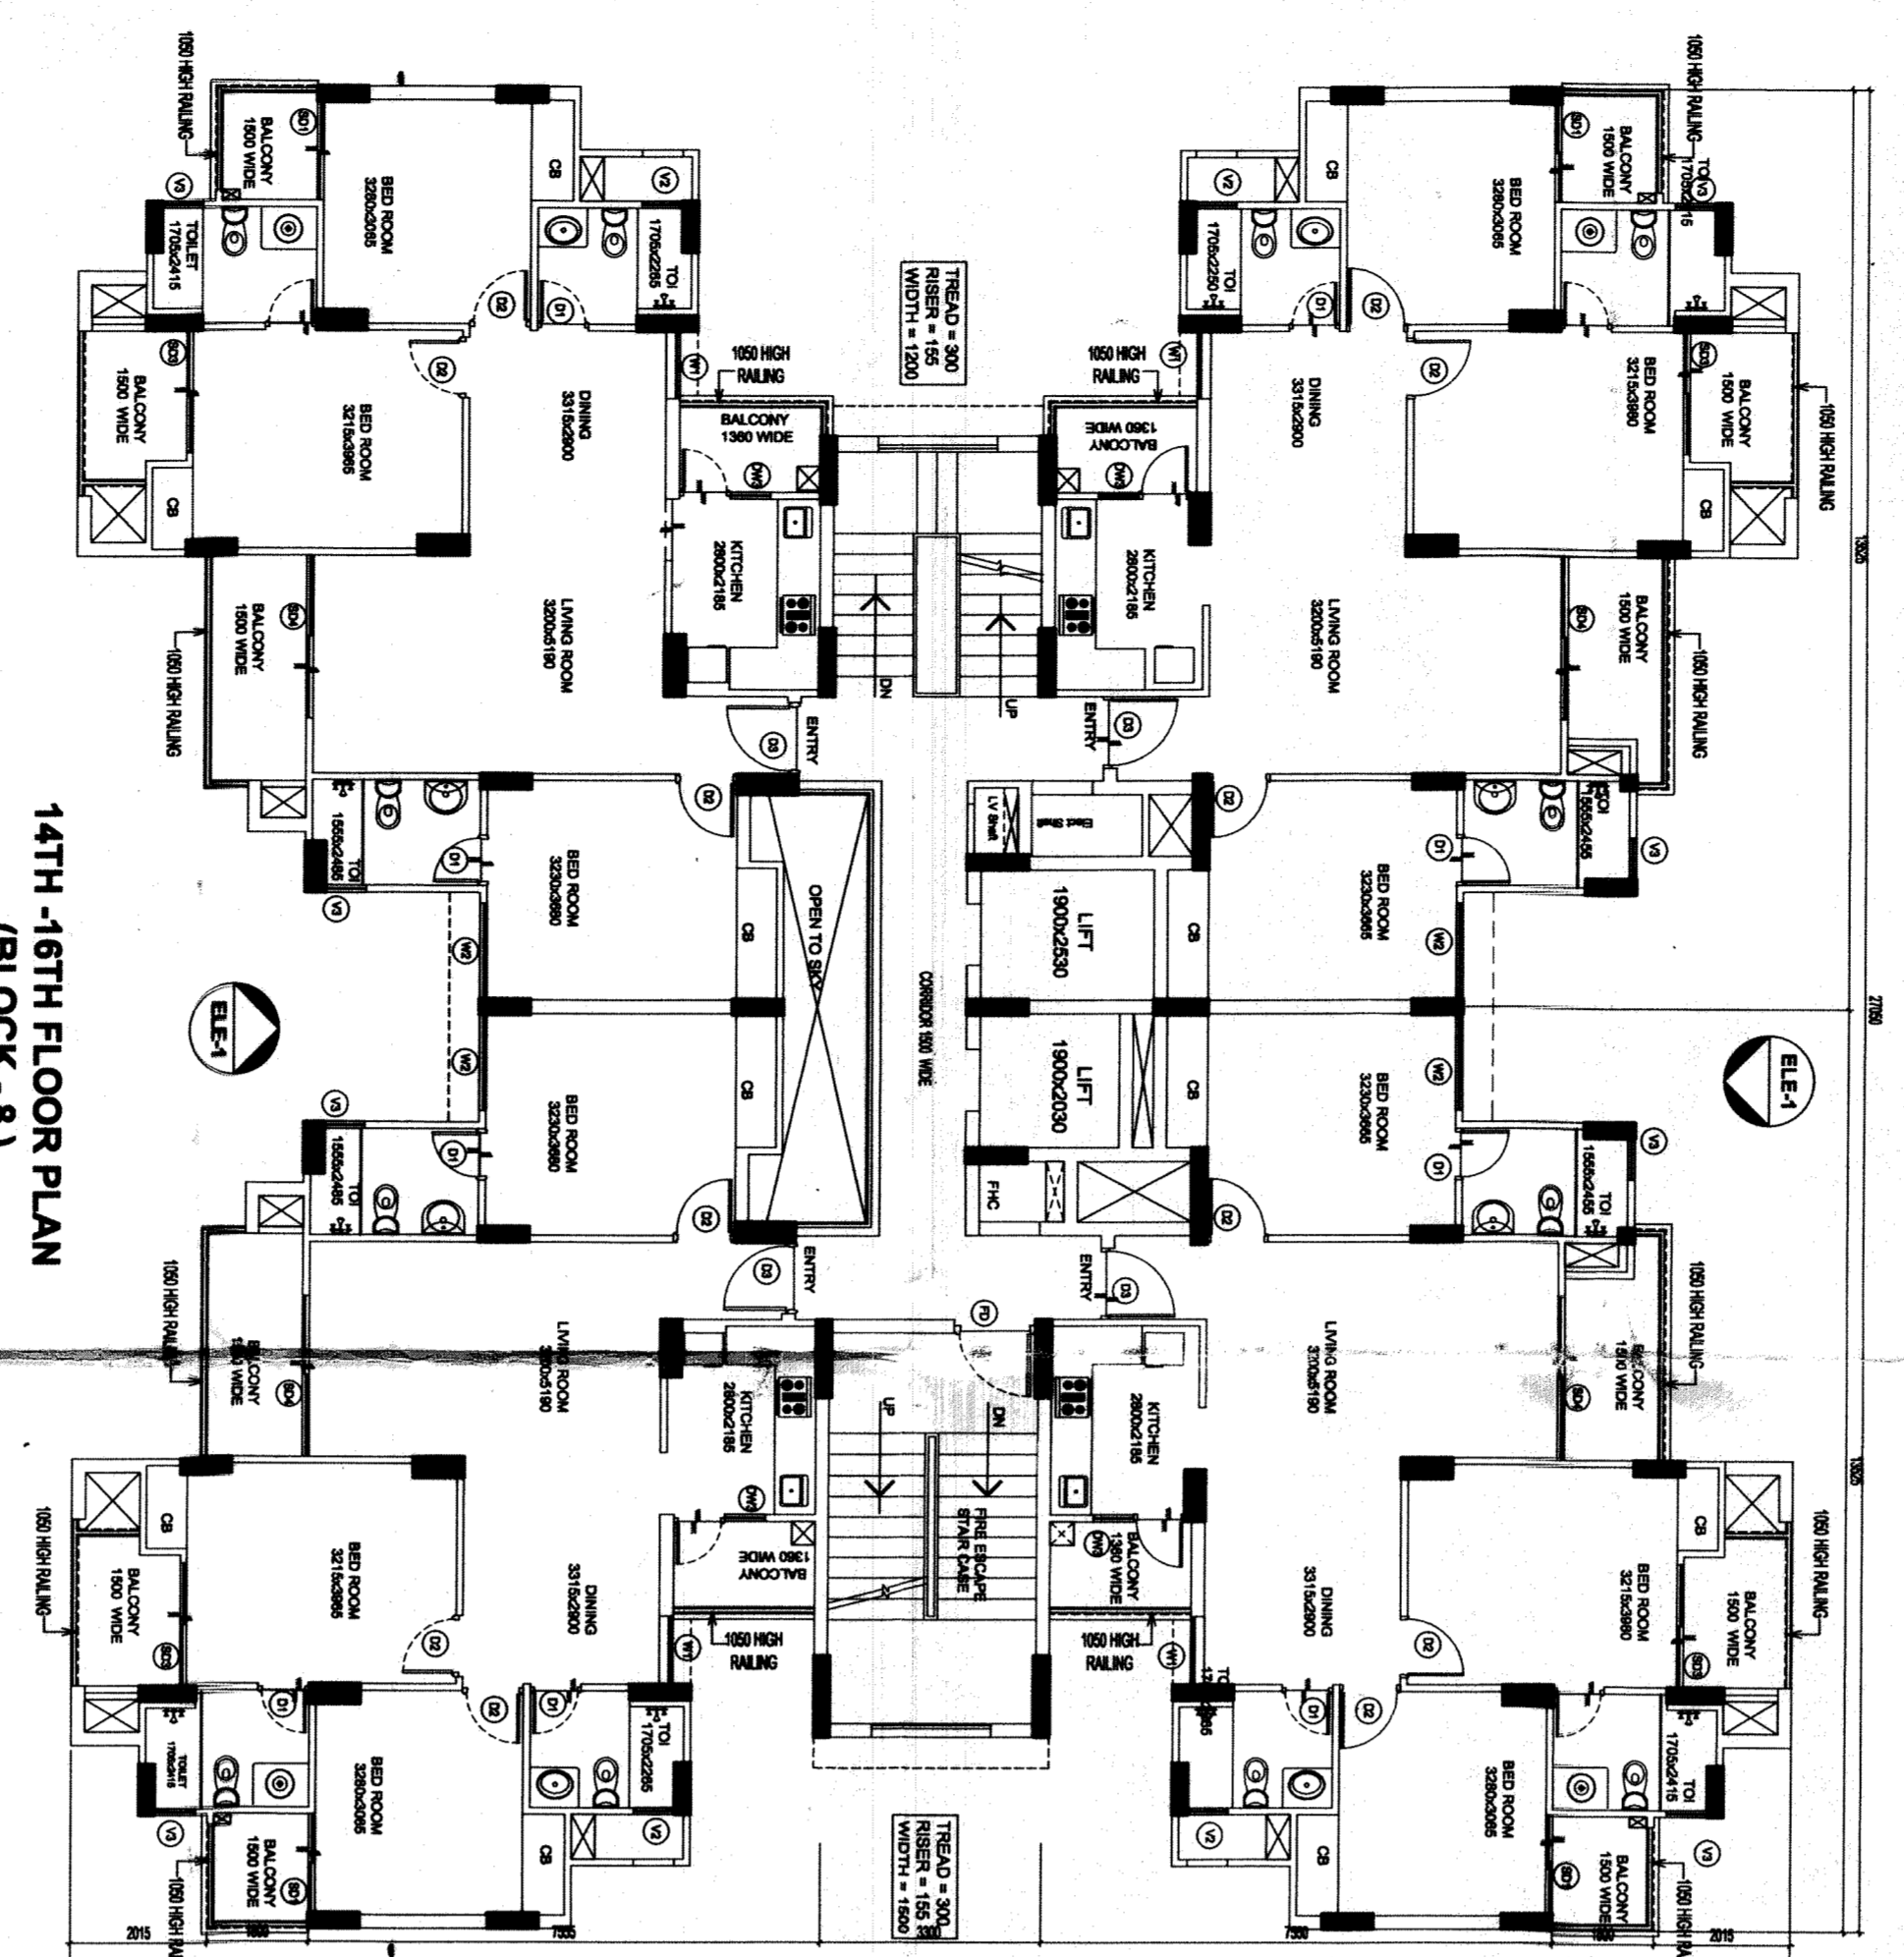
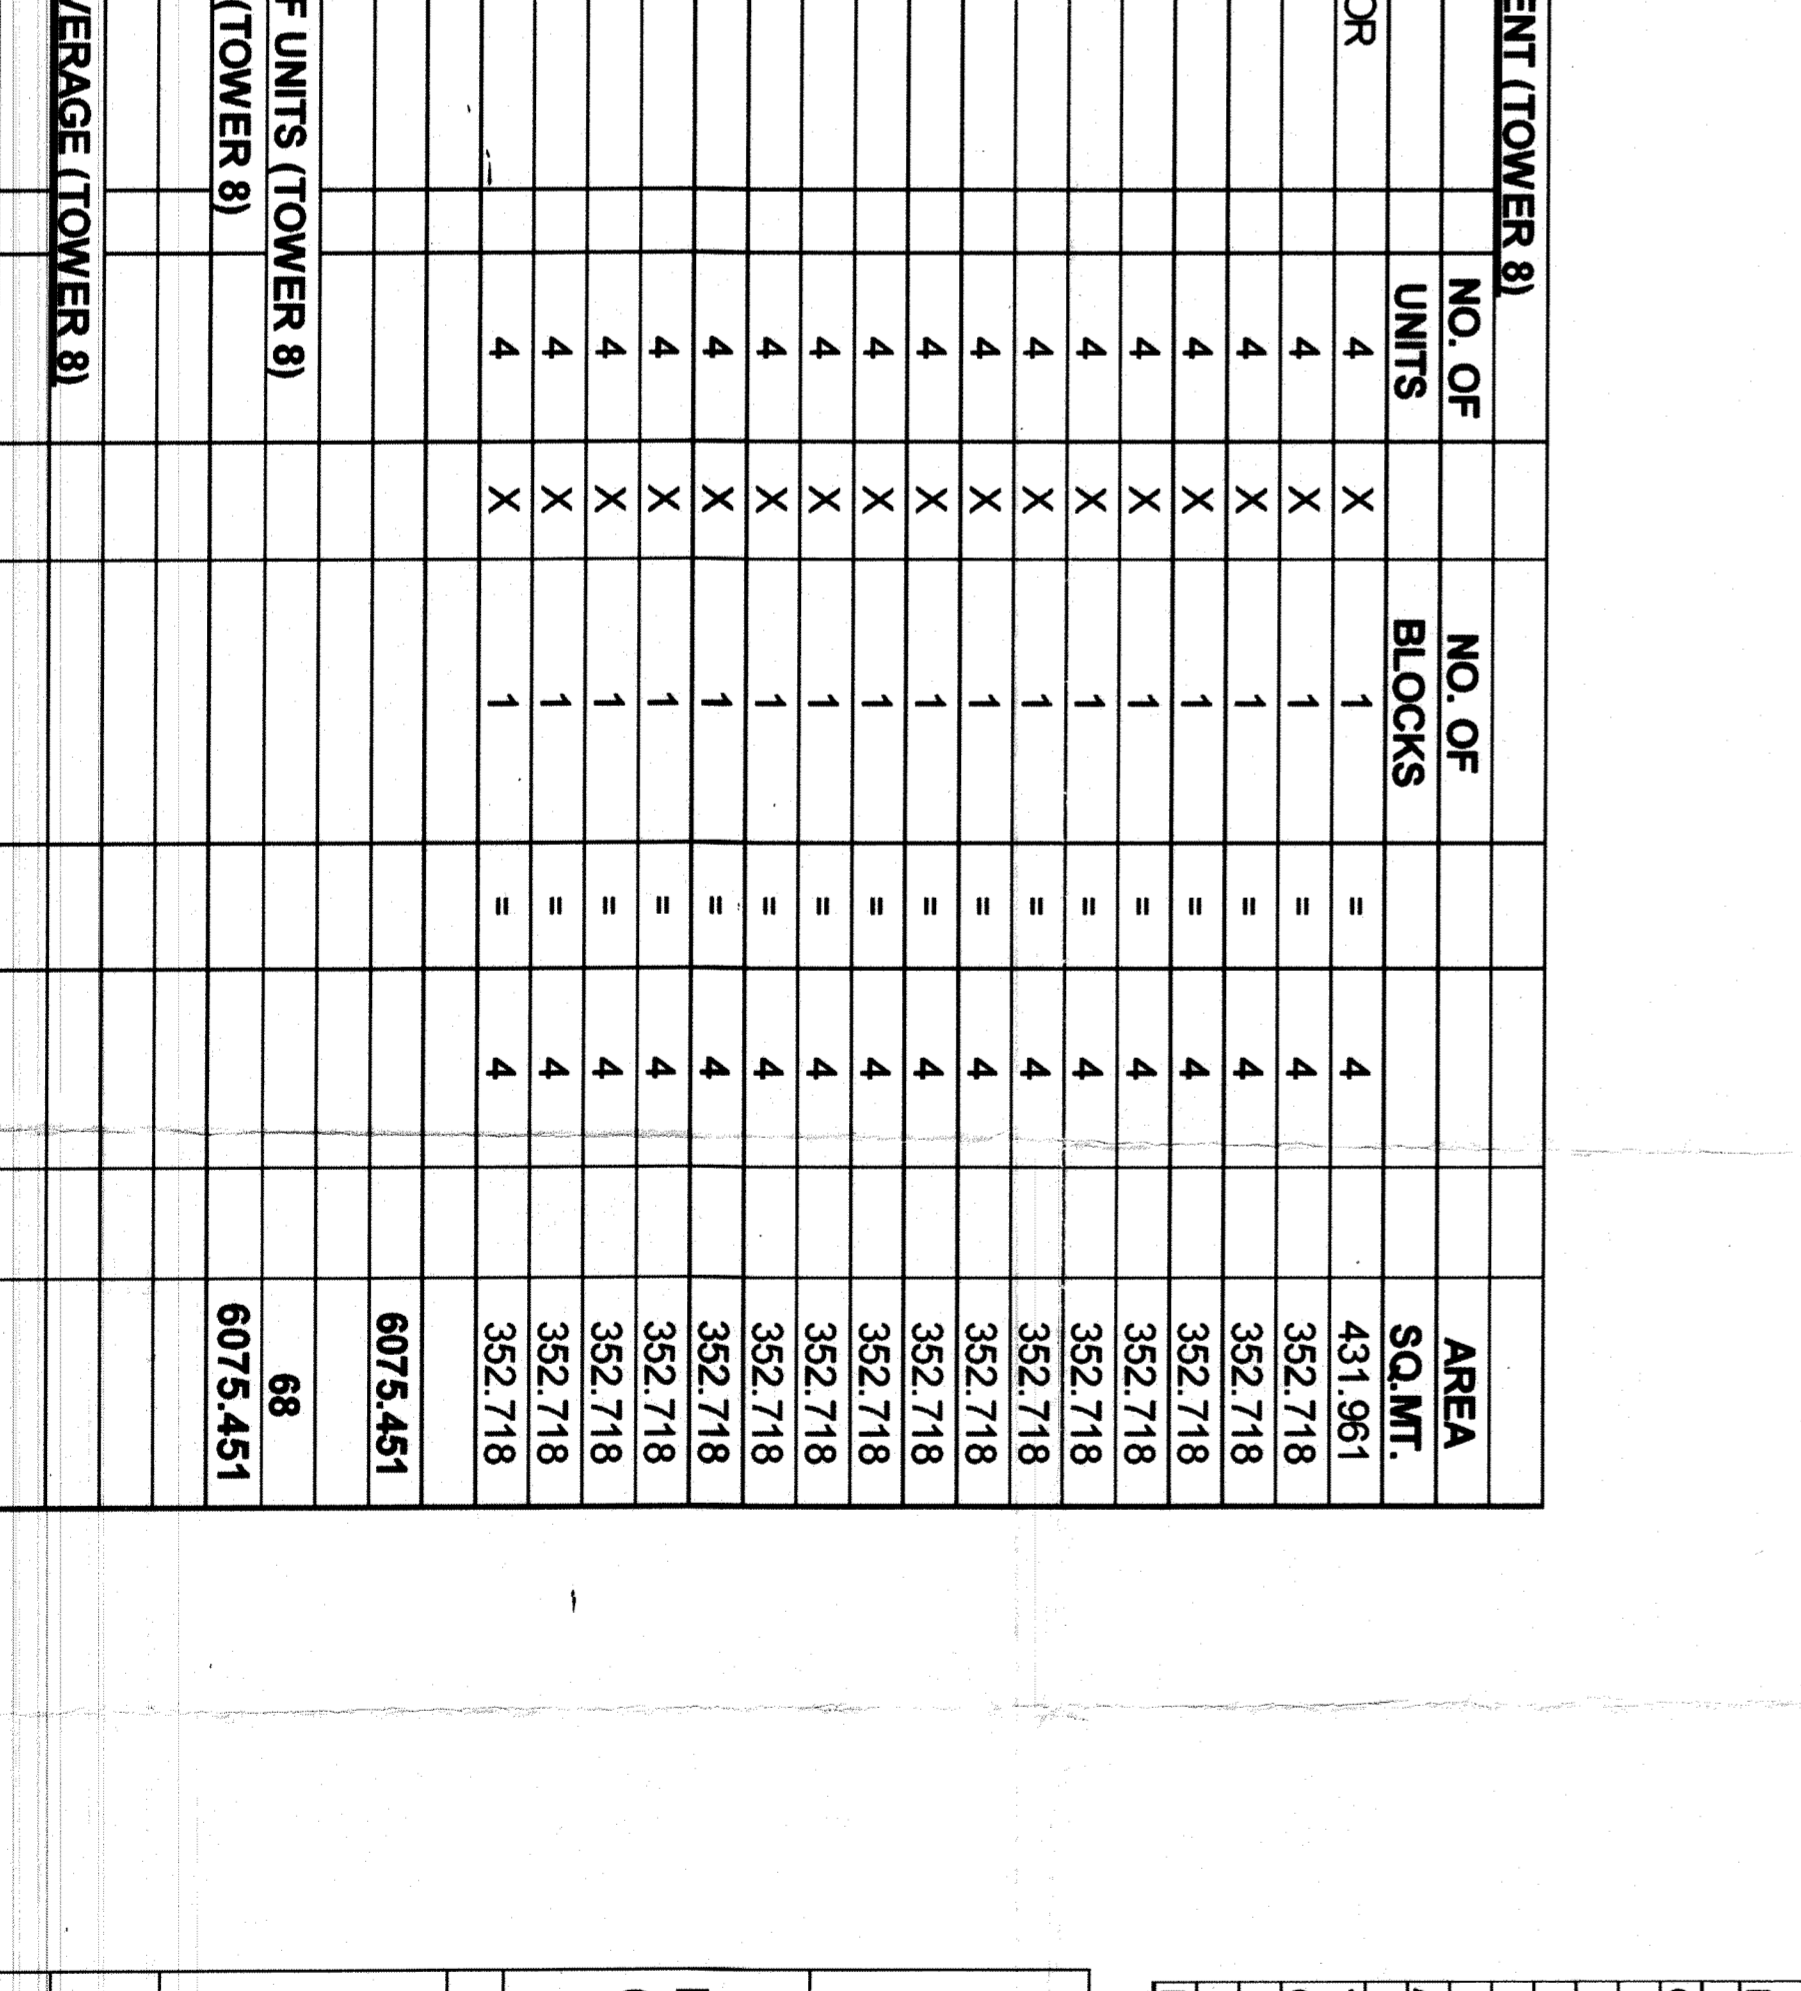


AREA OF GROUND FLOOR (TOWER B)			
ITEM	L	B	NO.
1A	FLINE	X	1
TOTAL = 412,657			
DEDUCTION			
1	0.915	X	1
2	1.900	X	1
3	1.800	X	1
4	1.800	X	1
5	0.915	X	1
6	0.915	X	1
7	FLINE	X	1
8	FLINE	X	1
TOTAL = 412,657			
NET AREA = 41,725			
TYPICAL FLOOR CORE AREA (TOWER B)			
FREE LIFT LOBBY AREA = 18,150			
NET AREA OF TYPICAL FLOOR = 32,718			

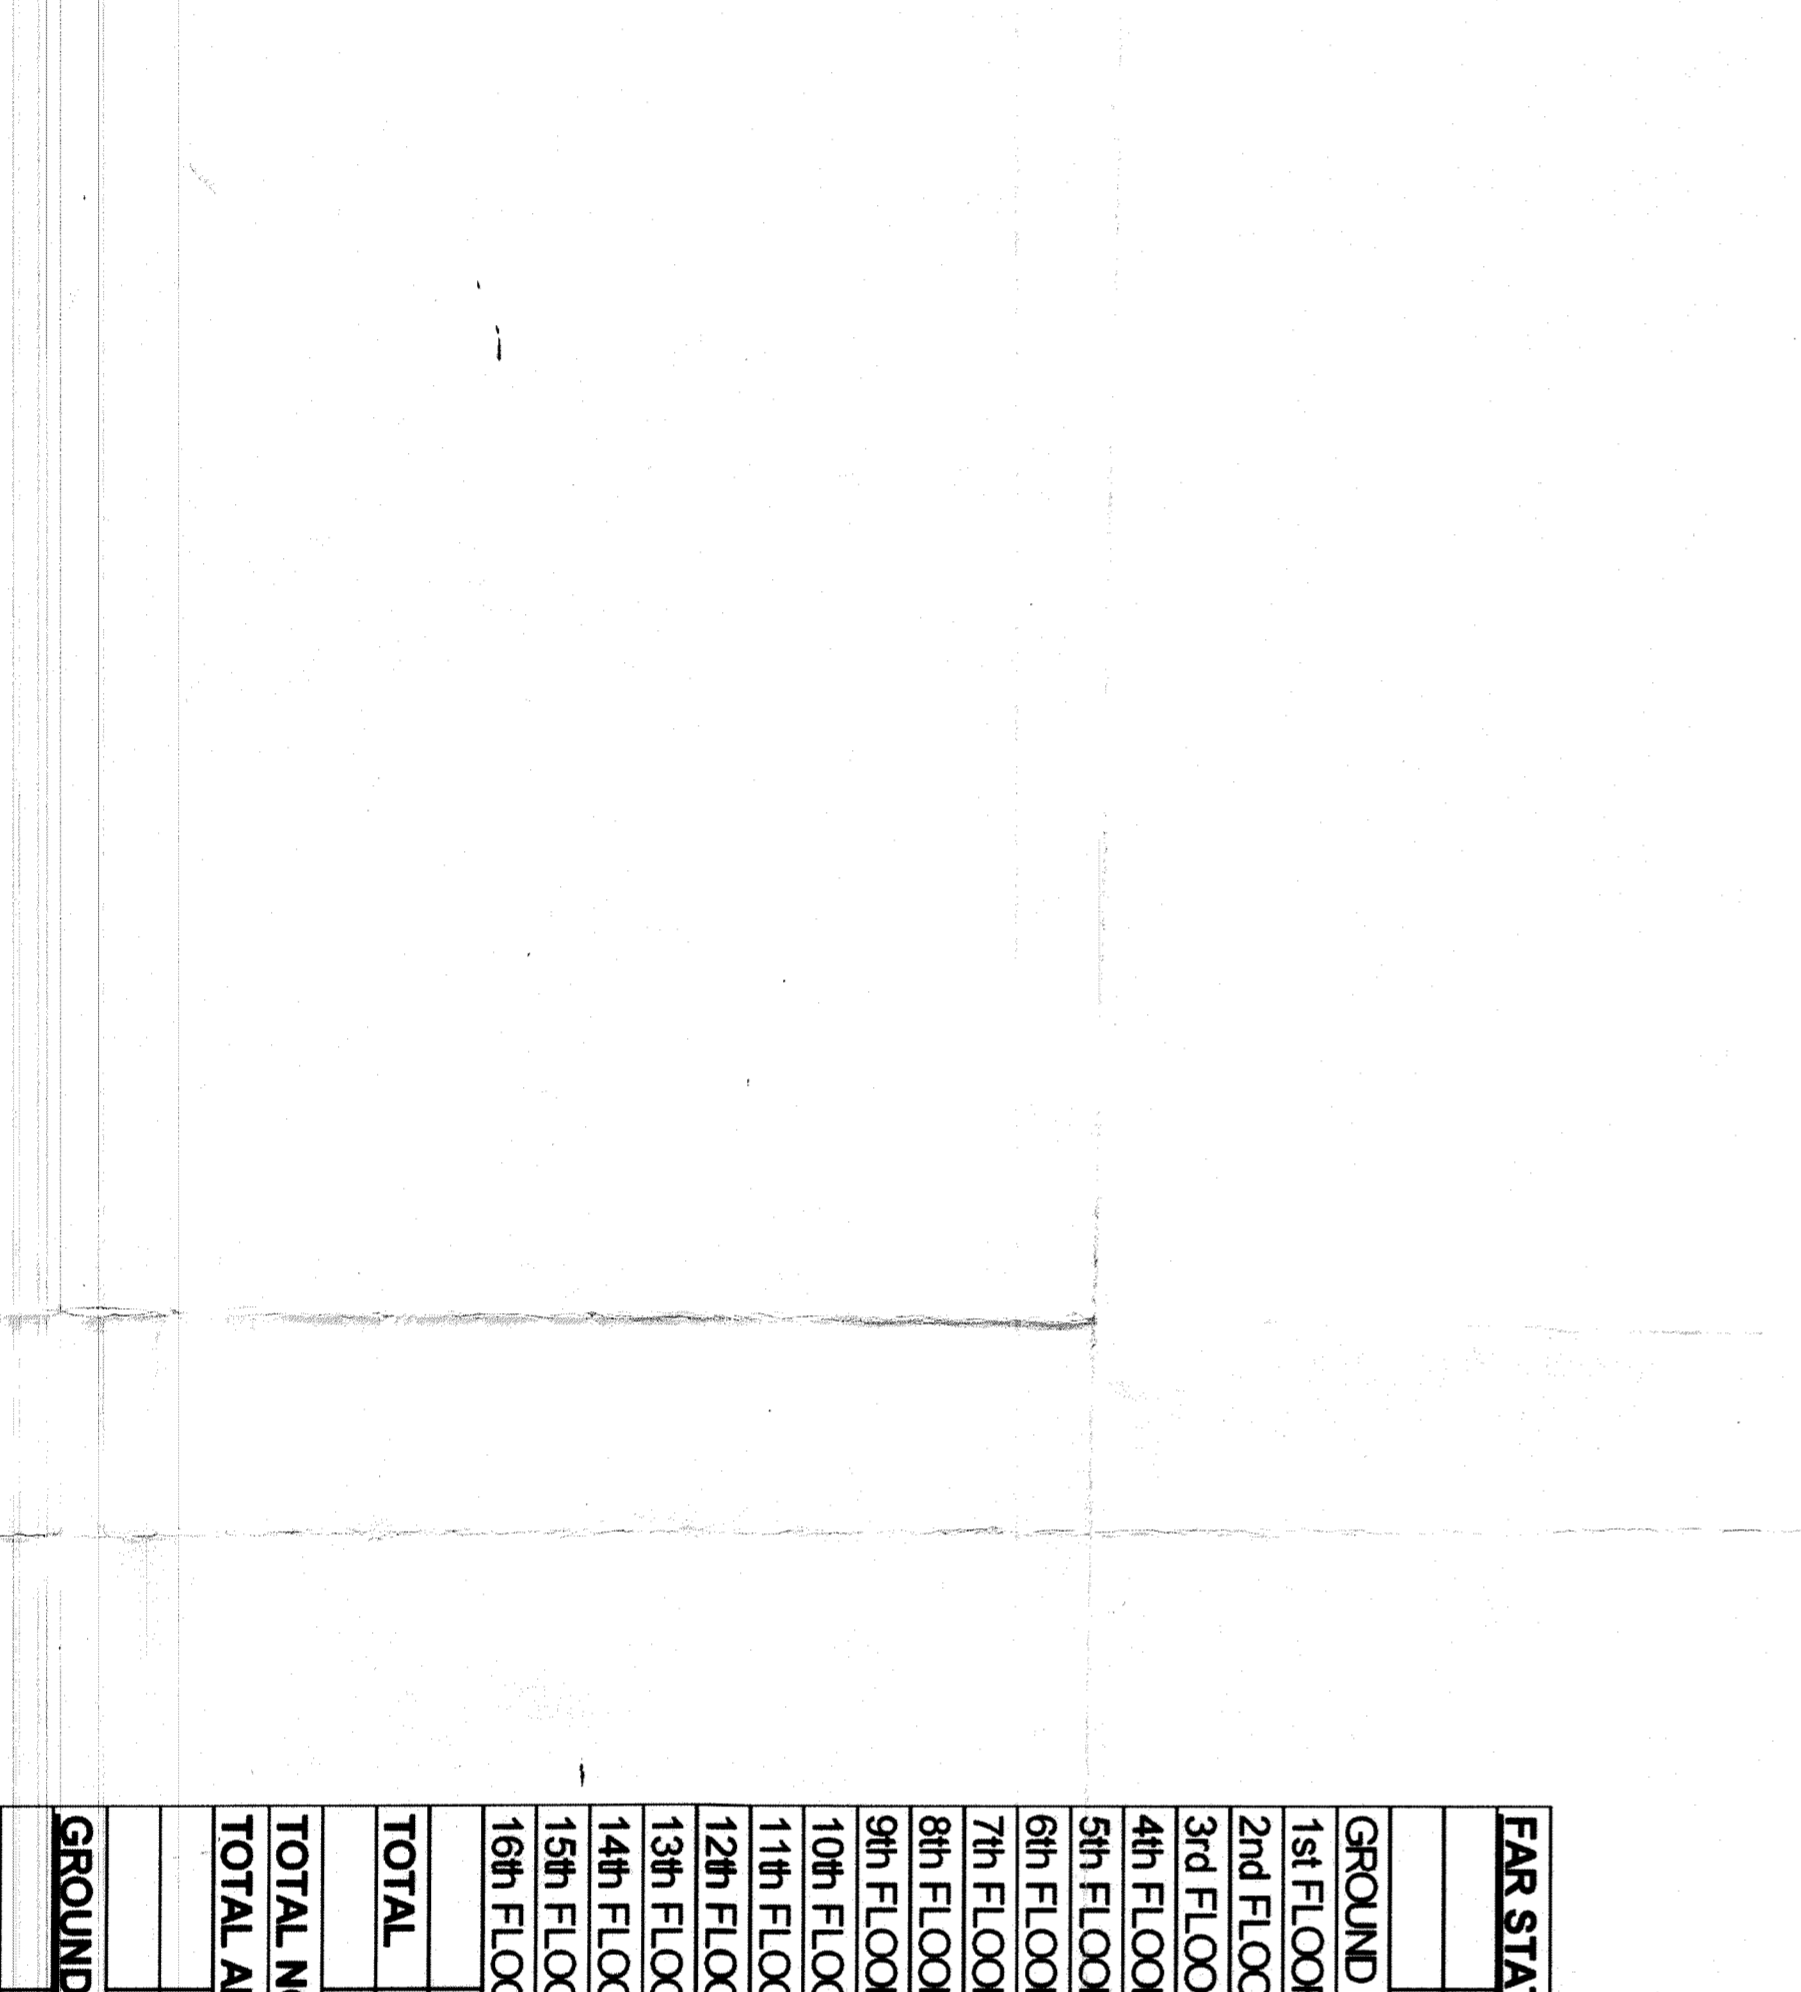

AREA OF TYPICAL FLOOR (TOWER B)			
ITEM	L	B	NO.
1A	FLINE	X	1
TOTAL = 412,657			
DEDUCTION			
1	0.915	X	1
2	1.900	X	1
3	1.800	X	1
4	1.800	X	1
5	0.915	X	1
6	0.915	X	1
7	FLINE	X	1
8	FLINE	X	1
TOTAL = 412,657			
NET AREA = 41,725			
TYPICAL FLOOR CORE AREA (TOWER B)			
FREE LIFT LOBBY AREA = 18,150			
NET AREA OF TYPICAL FLOOR = 32,718			

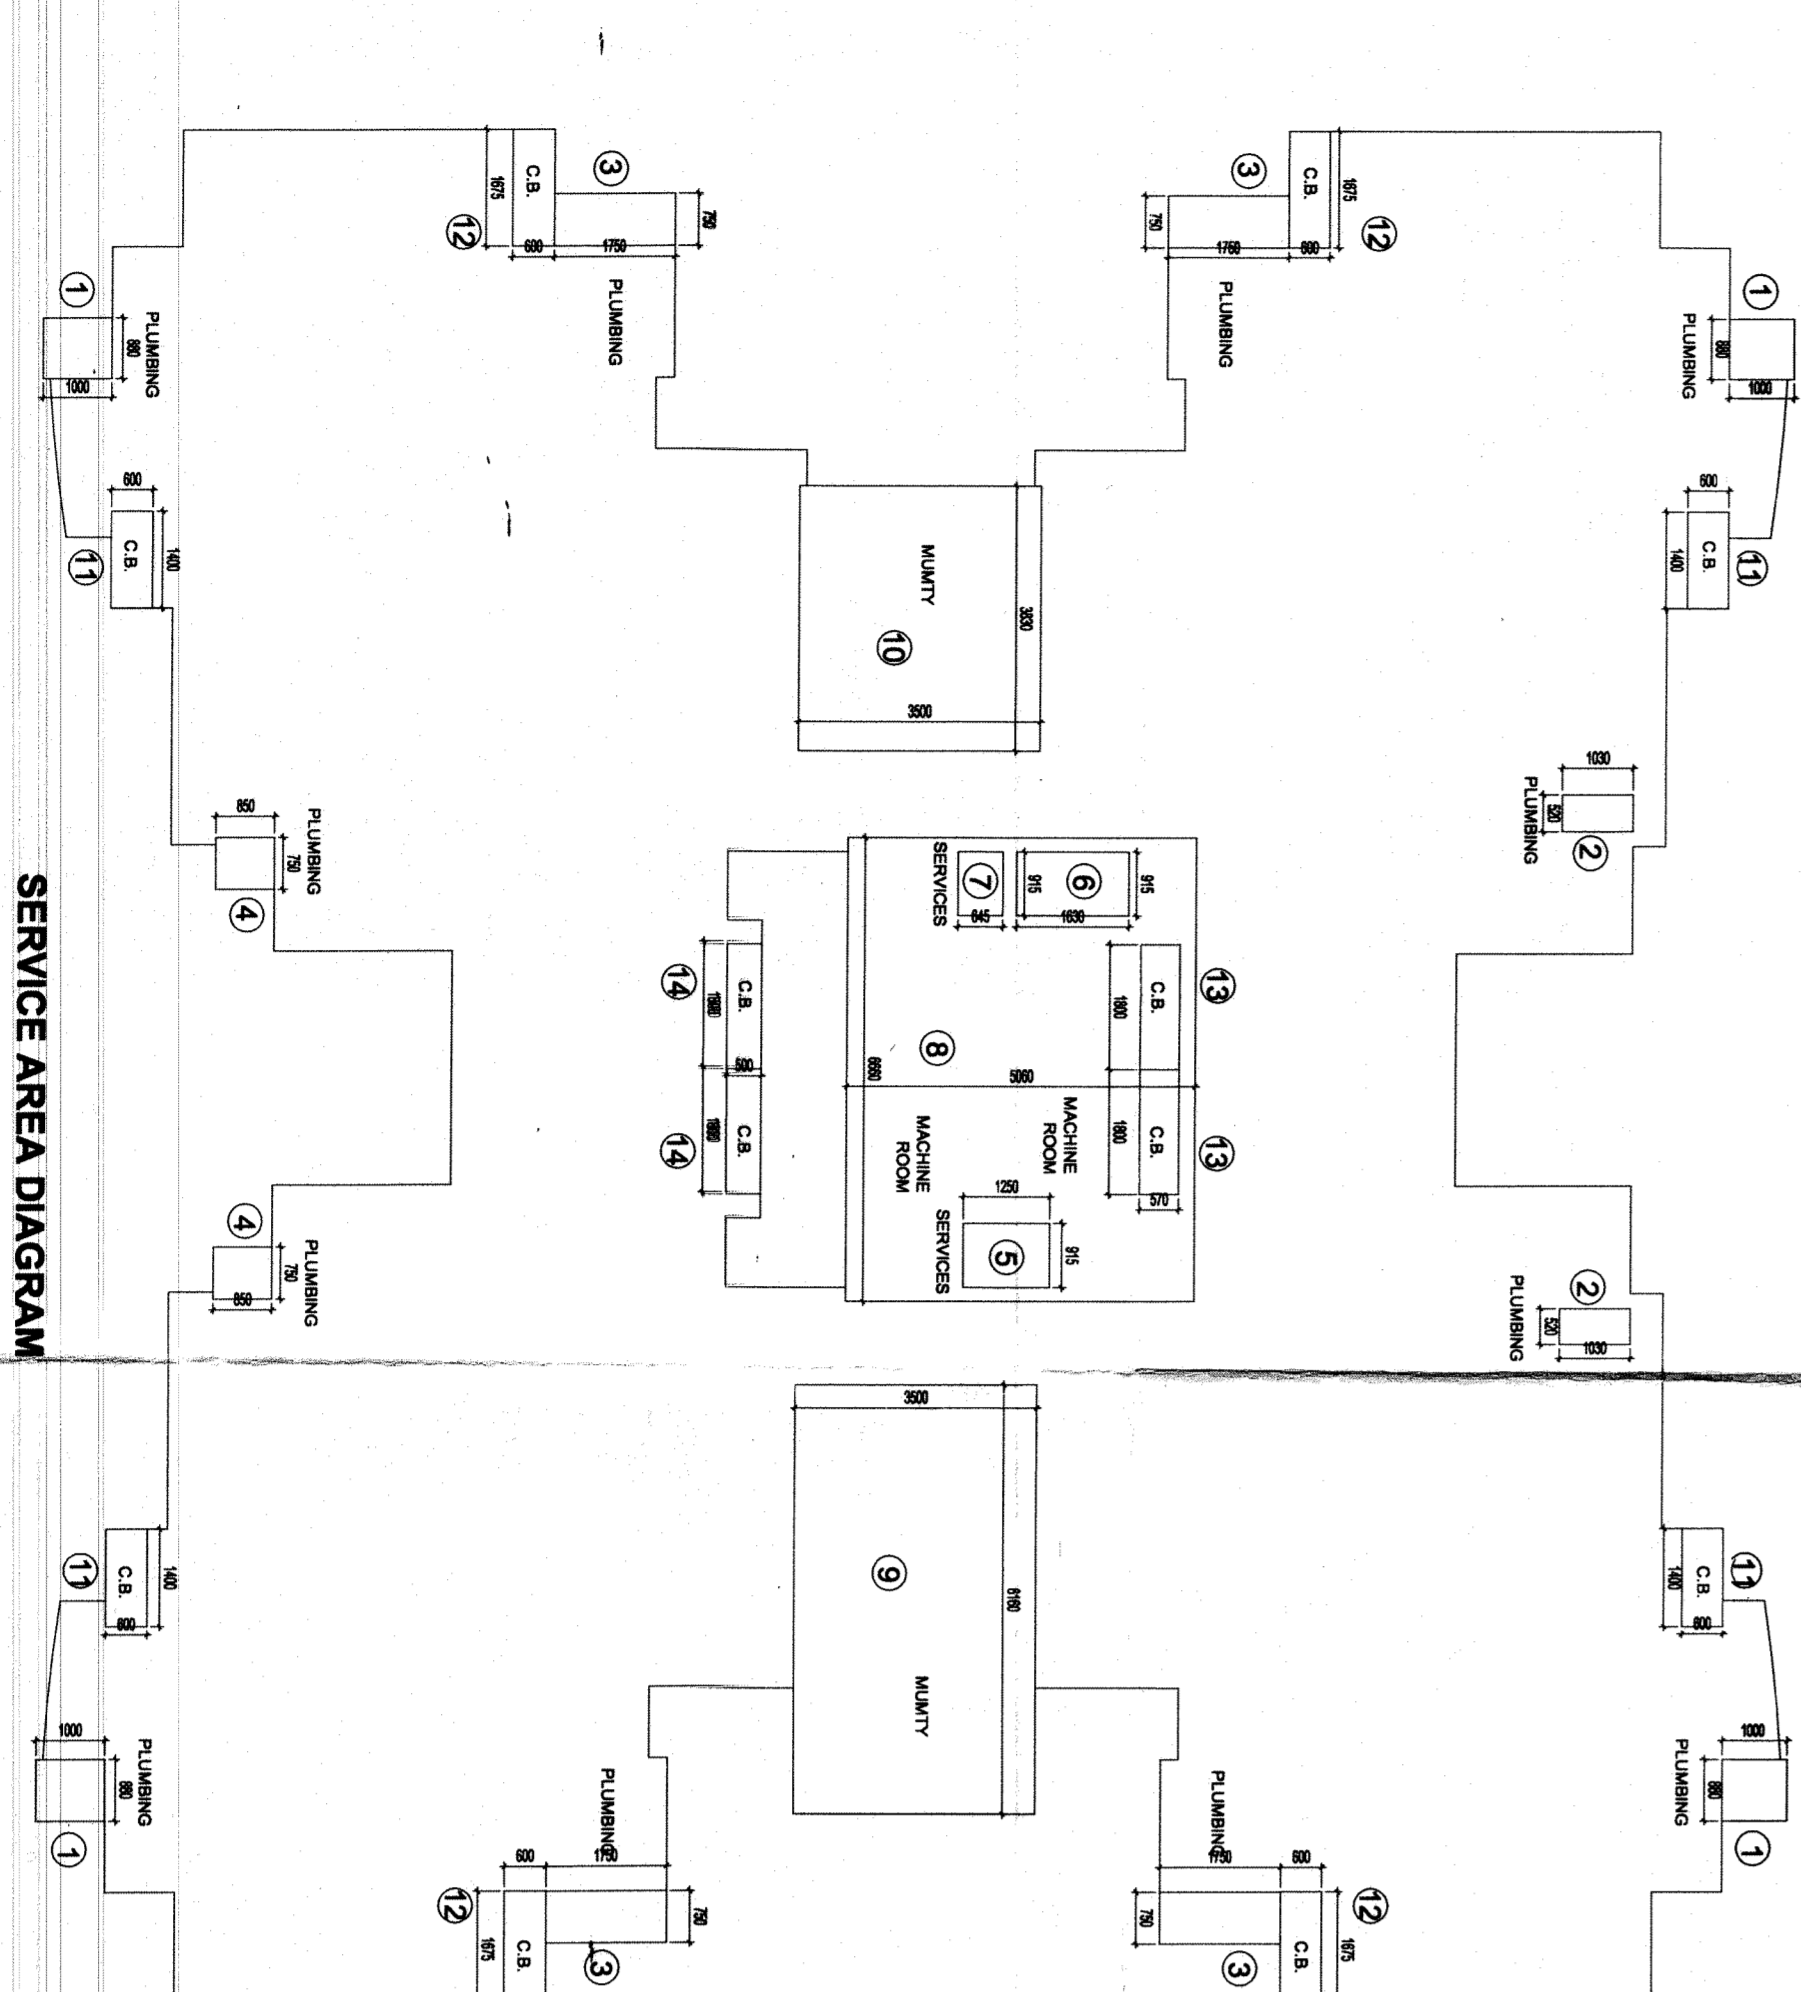

FAR STATEMENT (TOWER B)			
FLOOR	NO. OF UNITS	NO. OF BLOCKS	AREA SQ. MT.
GROUND FLOOR	4	1	431,961
1st FLOOR	4	1	352,718
2nd FLOOR	4	1	352,718
3rd FLOOR	4	1	352,718
4th FLOOR	4	1	352,718
5th FLOOR	4	1	352,718
6th FLOOR	4	1	352,718
7th FLOOR	4	1	352,718
8th FLOOR	4	1	352,718
9th FLOOR	4	1	352,718
10th FLOOR	4	1	352,718
11th FLOOR	4	1	352,718
12th FLOOR	4	1	352,718
13th FLOOR	4	1	352,718
14th FLOOR	4	1	352,718
15th FLOOR	4	1	352,718
16th FLOOR	4	1	352,718
TOTAL			6075,451
TOTAL NO. OF UNITS (TOWER B) = 68			
TOTAL AREA (TOWER B) = 6075,451			
GROUND COVERAGE (TOWER B)			
GROUND COVERAGE (TOWER B) = 450,111			
GROUND FLOOR AREA + LIFT LOBBY = 450,111			

OWNER: SUNWORLD VANAALKA GROUP HOUSING FOR MIS SUNWORLD DEVELOPERS PVT. LTD. AT PLOT NO. GH-1B, SECTOR 107, NOKIA.

TITLE: FLOOR PLANS & AREA CALCULATION (BLOCK - 8)

COMPLETION DRAWING DRG. NO. - 08

SCALE: 1:100

DATE: JAN 17

DEALT: CHAN P. ANUR ARCHITECTS PVT. LTD. CIVIL, M.C.A. I.T.A. CIVIL, 6075/09

ARCHITECT'S SIGN: CHAN P. ANUR ARCHITECTS PVT. LTD.

OWNERS SIGN: SUNWORLD DEVELOPERS PVT. LTD.

CHKD: . . .

21-11-17

21-11-17

21-11-17