

D/856/22/ENF/15-16

19/06-15.09.15


मानचित्र में दर्शित निर्माण अधिनियम की धारा 32 (2) / 15 (3) के अन्तर्गत प्रस्तावित/स्वीकृत

B.P. SINGH / J.E. (KDA) कायम अजीत तिवारी / बर अधिनियम


AE योगेश कुमार सहायक अभियन्ता कांठिया

15/9/15

सुरत अजीत तिवारी

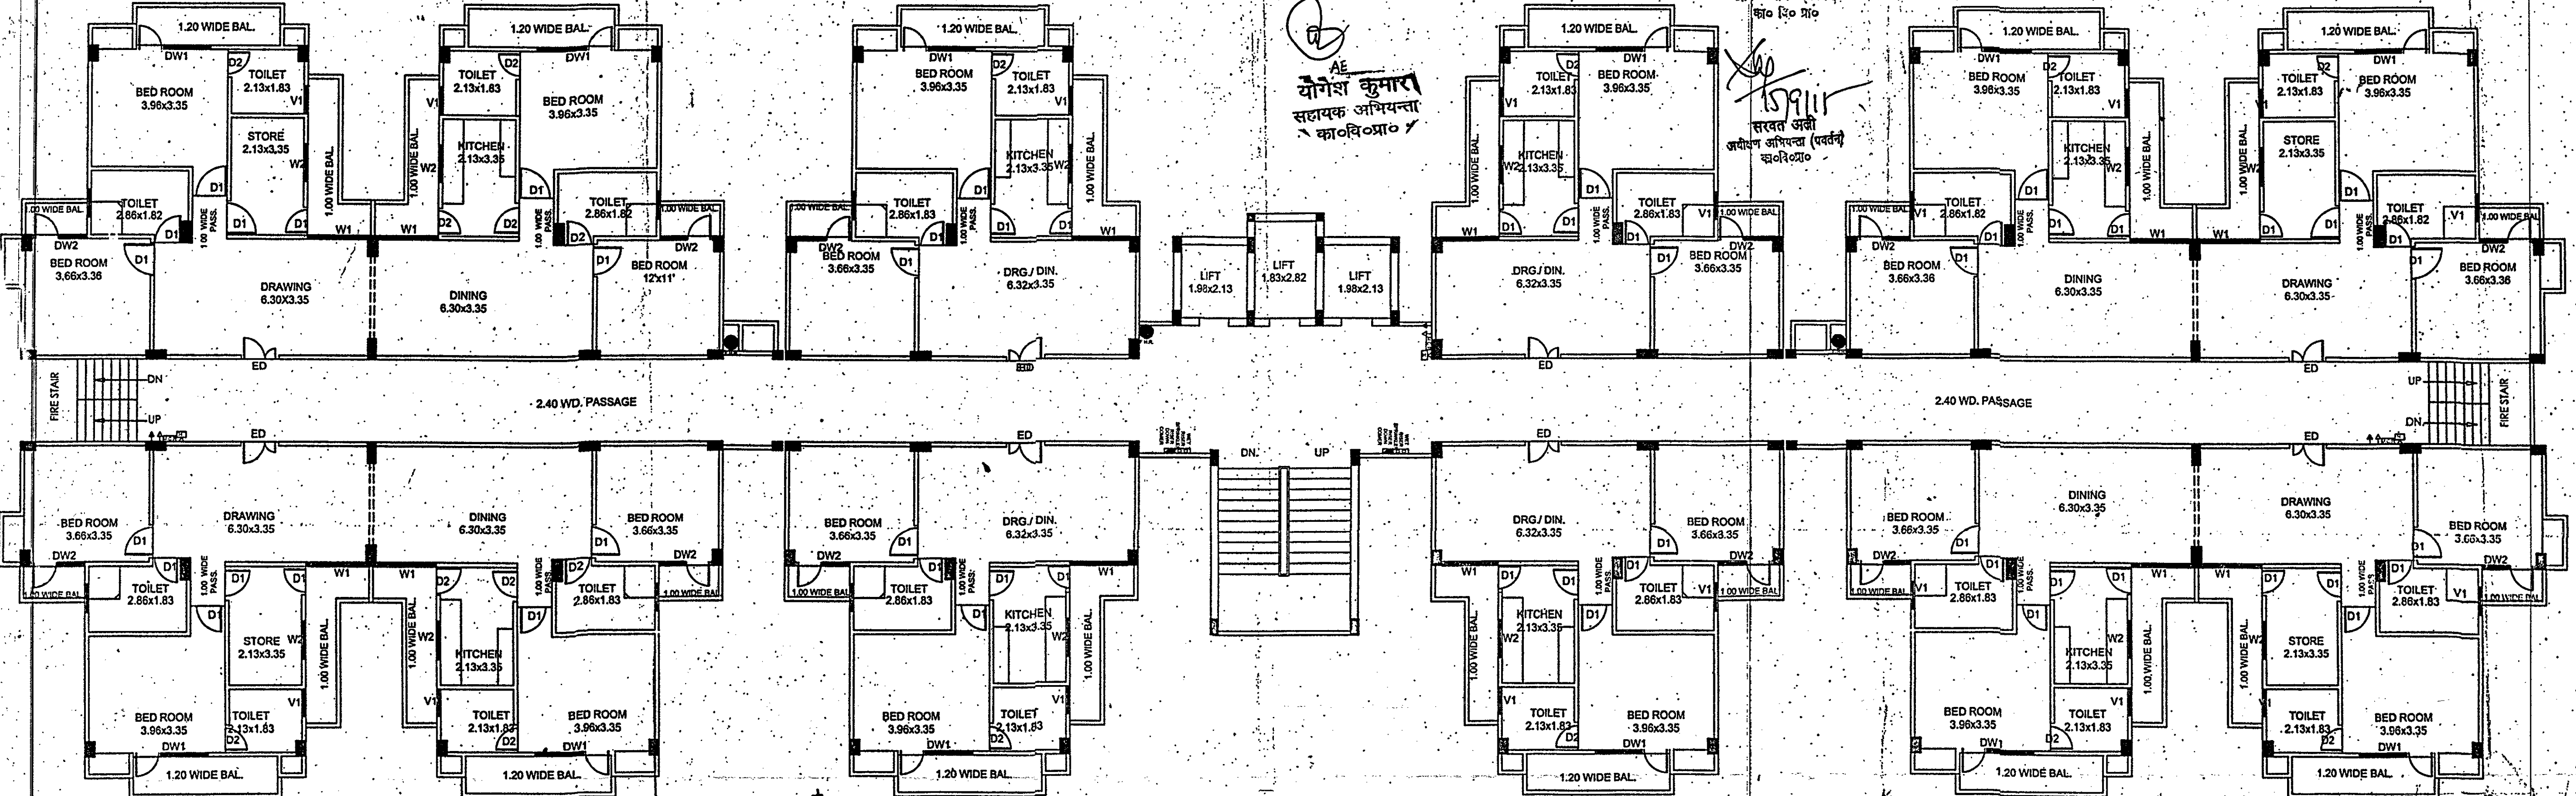

EXISTING TYPICAL FLOOR PLAN (6 th. to 11 th. floor)

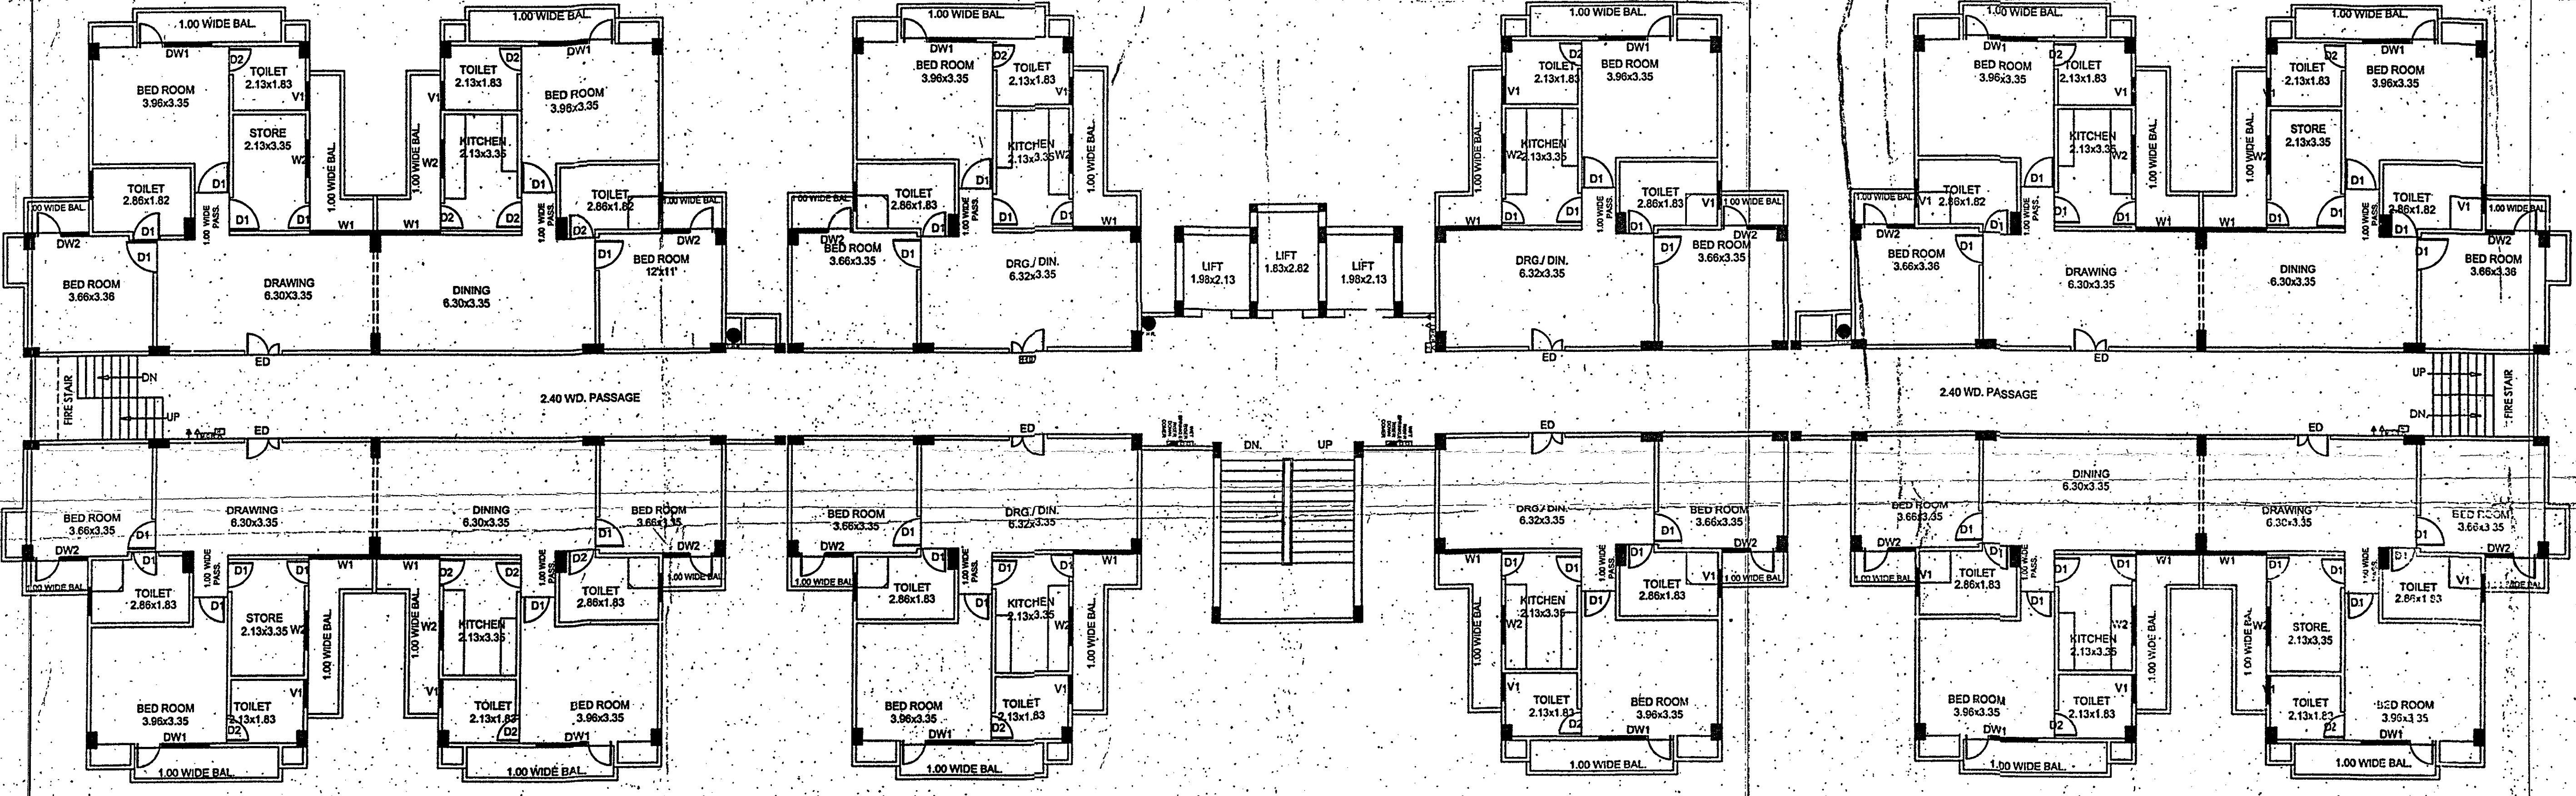

PROPOSED TYPICAL FLOOR PLAN (12 th. floor)

FIRE LEGEND

NO	SYMBOL	DESCRIPTION
1	↓	FIRE EXTINGUISHER (CO2 4.5KG)
2	↓	FIRE EXTINGUISHER (DCP 5.0KG)
3	MCP	MANUAL CALL POINT
4	H	HOOTER
5	●	FIRE HOSE CABINET
6	○	WET RISER
	○	DOWN COMER
	○	SPRINKLER RISER

PROJECT- EXISTING/PROPOSED GROUP HOUSING AT ARAZI NO.419 (PART) SINGHPUR KACHHAR, PARGANA -TEHSIL. KANPUR SADAR.KANPUR NAGAR.

OWNER- 1. SRI R.K. AGARWAL S/O LATE NAGESWAR PRASAD AGARWAL R/O 3/109, VISHNU PURI KANPUR NAGAR. 2. SRI RAMESH CHANDRA AGARWAL S/O SRI KESHAV PRASAD AGARWAL (SUKHDHAM INFRASTRUCTURE LLP.

DRG. TITLE- TYPICAL FLOOR PLAN (5 th. to 11 th. floor)

SHEET NO.-03 NO.OF SHEETS-06 ALL DIMENSIONS ARE IN METERS SCALE- 1 : 100

OWNER'S SIGN.

Sukhdham Infrastructures LLP. PARTNER

ARCHITECT'S SIGN.

ARCHITECT RAJ KUMAR KAPRAL B.Arch. COA Regd. No. CA200833039