

STILT / GROUND LVL. PLAN

LEENU SAHGAL Digitally signed by LEENU SAHGAL Date: 2024.08.10 16:04:45+05'30'

Sudheer Kumar Digitally signed by Sudheer Kumar Date: 2024.08.12 18:12:55 +05'30'

OWNER SIGN ARCHITECT SIGN
HIMA NSHU GARG Digitally signed by HIMA NSHU GARG Date: 2024.07.27 10:26:11 +05'30'
VISHAL SHARM A Digitally signed by VISHAL SHARM A Date: 2024.08.10 16:04:45+05'30'


Amit Varm a Digitally signed by Amit Varma Date: 2024.07.30 08:58:12 +05'30'

LAL SINGH Digitally signed by LAL SINGH Date: 2024.08.09 17:21:23 +05'30'

- LEGENDS
- F.A.R. AREA
 - 15% SERVICES AREA
 - NON F.A.R. AREA
 - COUNTED IN 1/4 F.A.R. AREA
 - NON F.A.R. AREA
 - AREA FOR GROUND COVERAGE USE ONLY
 - AREA FOR ARCHITECTURAL ELEMENTS
 - LAWN COUNTED ONLY FOR GROUND COVERAGE

SUBMISSION DRAWING

OWNER: **Kvir Towers Pvt. Ltd.**

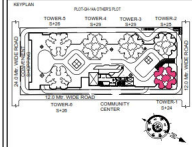


PROJECT: PROPOSED GROUP HOUSING RG PLEADES AT PLOT NO - 64-14B, SECTOR-01, GREATER NOIDA, (U.P.) FOR Kvir Towers Pvt. Ltd.

DATE: 19-07-24 PROJECT INCH: BALRAJ SINGH CHECKED BY: BALRAJ SINGH
 SCALE: 1:100 DEALY BY: CHEERAJ CHAND APPROVED BY: VISHAL BHAMRA

DRAWING TITLE: GROUND FLOOR / STILT LVL PLAN
 TOWER- 1 (S+24)

ARCHITECTS: **Confluence**
 NEW DELHI, INDIA
 F-1, FIRST FLOOR, ANA CORPORATE BUILTS, SHYAM NAGAR, NEW DELHI-110085
 Ph: +91-11-26228282 confluence.com Website of IBC
 Ph: +91-11-26228283 www.confluence.com 800-901-208
 architects@confluence.com vishal@confluence.com
 DRAWING NO.: S-12 REVISION:

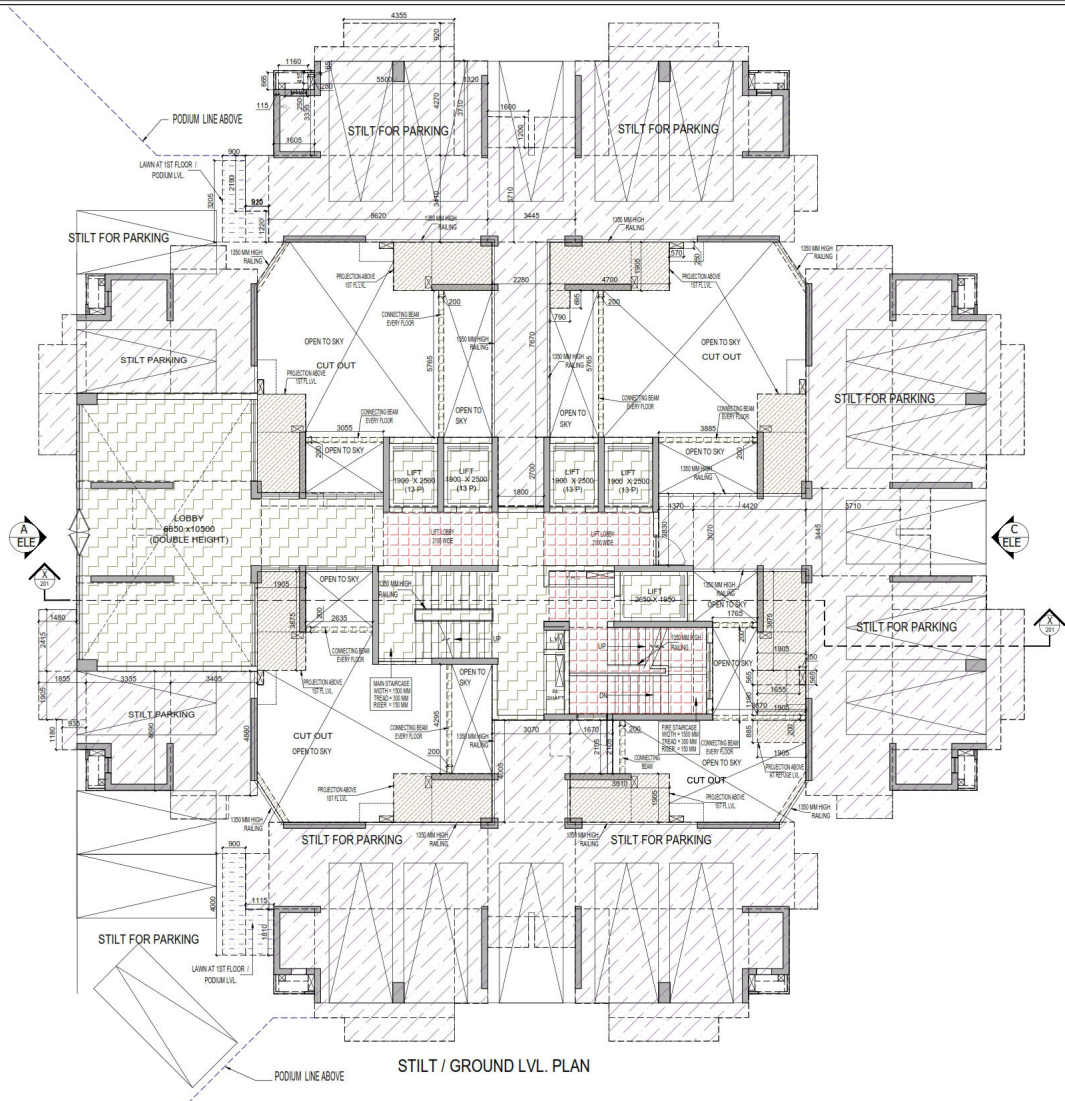

STILT / GROUND LVL. PLAN

LEENU SAHGAL Digitally signed by LEENU SAHGAL Date: 2024.09.10 17:14:48 +05'30'

Sudheer Kumar Digitally signed by Sudheer Kumar Date: 2024.08.12 18:15:52 +05'30'


OWNER: HIMA NSHU GARG Digitally signed by HIMA NSHU GARG Date: 2024.07.27 10:44:34 +05'30'

ARCHITECT SIGN: VISHAL SHARMA Digitally signed by VISHAL SHARMA Date: 2024.08.28 18:40:18 +05'30'

Amrit Varma Digitally signed by Amrit Varma Date: 2024.07.30 09:54:12 +05'30'

- LAL LEGENDS SINGH
- F.A.R AREA
 - 15% SERVICES AREA
 - NON F.A.R AREA
 - COUNTED IN 1/4 F.A.R AREA
 - NON F.A.R AREA
 - STILT
 - AREA FOR GROUND COVERAGE USE ONLY
 - AREA FOR ARCHITECTURAL ELEMENTS
 - LAWN COUNTED ONLY FOR GROUND COVERAGE

SUBMISSION DRAWING		
OWNER	KVIR TOWERS PVT. LTD.	
PROJECT	PROPOSED GROUP HOUSING NG PLEASURES AT PLOT NO - 64-14B, SECTOR-01, GREATER NOIDA (U.P.) FOR KVIR TOWERS PVT. LTD.	
DATE	PROJECT INCH	CHECKED BY
19-07-24	BALRAJ SINGH	BALRAJ SINGH
SCALE	DEALT BY	APPROVED BY
1:100	CHEERAJ CHAND	VISHAL BHAMRA
DRAWING TITLE		
GROUND FLOOR / STILT LVL PLAN		
TOWER- 2 (S+25)		
ARCHITECTS		
Confluence		
F-1, FIRST FLOOR, ANA CORPORATE BUILTS, SHYAM NAGAR, NEW DELHI 110085		
Ph: +91-11-26222222 Email: info@confluence.in Website: www.confluence.in		
Ph: +91-11-26222222 Email: info@confluence.in Website: www.confluence.in		
DRAWING NO. S-20		
REVISION		

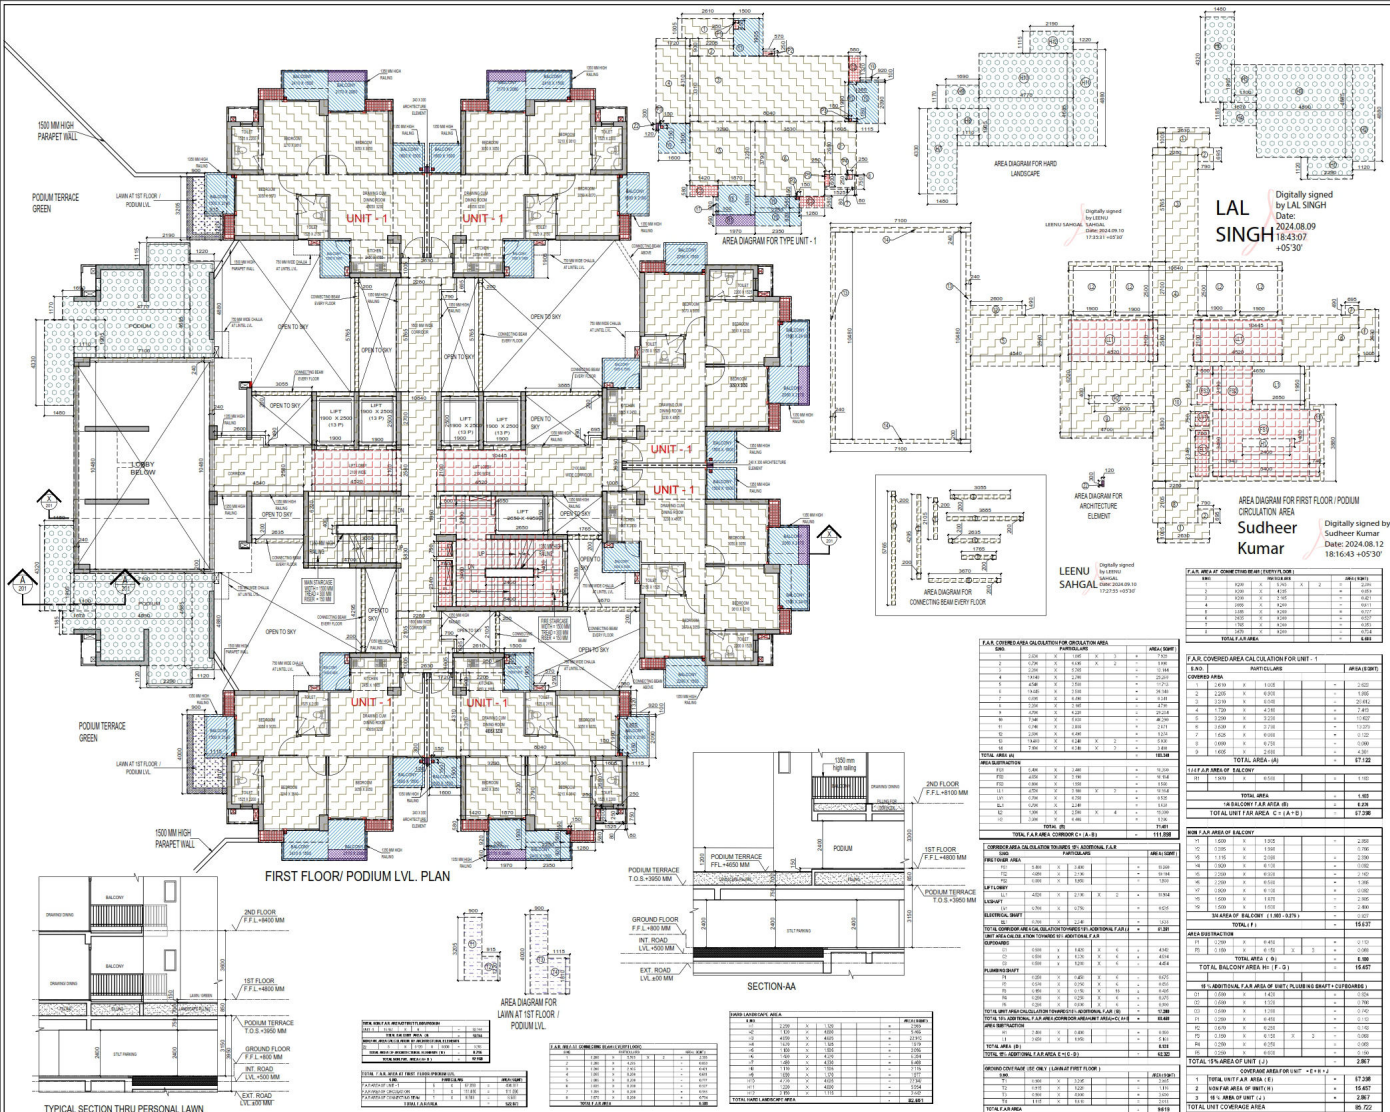

OWNER SIGN
HIMA NSHU GARG
 Digitally signed by HIMA NSHU GARG
 Date: 2024.07.27 10:04:25 +05:30

ARCHITECT SIGN
VISHAL SHARMA
 Digitally signed by VISHAL SHARMA
 Date: 2024.07.27 18:02:11 +05:30

Amit Varm a
 Digitally signed by Amit Varm a
 Date: 2024.07.30 10:04:25 +05:30

LAL SINGH
 Digitally signed by LAL SINGH
 Date: 2024.08.09 18:43:07 +05:30

LEENU SAHGA
 Digitally signed by LEENU SAHGA
 Date: 2024.08.12 18:16:43 +05:30

Sudheer Kumar
 Digitally signed by Sudheer Kumar
 Date: 2024.08.12 18:16:43 +05:30

LEGENDS

- F.A.R AREA
- 15% SERVICES AREA
- NON F.A.R AREA
- COUNTED IN 1/4 F.A.R AREA
- NON F.A.R AREA STILT
- AREA FOR GROUND COVERAGE USE ONLY
- AREA FOR ARCHITECTURAL ELEMENTS
- LAWN COUNTED ONLY FOR GROUND COVERAGE
- PODIUM AREA

SUBMISSION DRAWING

OWNER
 Kvir Towers Pvt. Ltd.

PROJECT
 PROPOSED GROUP HOUSING NG PLEASURES AT PLOT NO - 64-14B, SECTOR-01, GREATER NOIDA. (U.P) FOR Kvir Towers Pvt. Ltd.

DRAWING TITLE
 FIRST FLOOR / PODIUM LVL PLAN

DATE
 19-07-24

PROJECT INCH
 BALRAJ SINGH

CHECKED BY
 BALRAJ SINGH

SCALE
 1:100

APPROVED BY
 CHEERAJ CHAND

APPROVED BY
 VISHAL BHARMA

DRAWING TITLE
 TOWER-2 (S+25)

ARCHITECTS
Confluence
 F-1, FIRST FLOOR, MAIN COURTS BUILDING, SHYAM NAGAR, NEW DELHI 110085

PH-011-26320222
PH-011-26320222
www.confluence.in
www.confluence.in

SCALE OF EDC
 800, 900, 1000,10000

DRAWING NO.
 S-2

REVISION

F.A.R. AREA OF COMMON AREAS (COUNTED IN 1/4)

NO.	AREA	AREA (SQ.M)	AREA (SQ.M)
1	1000 x 1000	1000	1000
2	1200 x 1200	1440	1440
3	1500 x 1500	2250	2250
4	1800 x 1800	3240	3240
5	2000 x 2000	4000	4000
6	2200 x 2200	4840	4840
7	2500 x 2500	6250	6250
8	2800 x 2800	7840	7840
9	3000 x 3000	9000	9000
10	3200 x 3200	10240	10240
11	3500 x 3500	12250	12250
12	3800 x 3800	14440	14440
13	4000 x 4000	16000	16000
14	4200 x 4200	17640	17640
15	4500 x 4500	20250	20250
16	4800 x 4800	23040	23040
17	5000 x 5000	25000	25000
18	5200 x 5200	27040	27040
19	5500 x 5500	30250	30250
20	5800 x 5800	33640	33640
21	6000 x 6000	36000	36000
22	6200 x 6200	38440	38440
23	6500 x 6500	42250	42250
24	6800 x 6800	46240	46240
25	7000 x 7000	49000	49000
26	7200 x 7200	51840	51840
27	7500 x 7500	56250	56250
28	7800 x 7800	60640	60640
29	8000 x 8000	64000	64000
30	8200 x 8200	67240	67240
31	8500 x 8500	72250	72250
32	8800 x 8800	77440	77440
33	9000 x 9000	81000	81000
34	9200 x 9200	84640	84640
35	9500 x 9500	90250	90250
36	9800 x 9800	96440	96440
37	10000 x 10000	100000	100000
TOTAL F.A.R. AREA		87422	

F.A.R. COVERED AREA CALCULATION FOR UNIT - 1

NO.	PARTICULARS	AREA (SQ.M)
1	1000 x 1000	1000
2	1200 x 1200	1440
3	1500 x 1500	2250
4	1800 x 1800	3240
5	2000 x 2000	4000
6	2200 x 2200	4840
7	2500 x 2500	6250
8	2800 x 2800	7840
9	3000 x 3000	9000
10	3200 x 3200	10240
11	3500 x 3500	12250
12	3800 x 3800	14440
13	4000 x 4000	16000
14	4200 x 4200	17640
15	4500 x 4500	20250
16	4800 x 4800	23040
17	5000 x 5000	25000
18	5200 x 5200	27040
19	5500 x 5500	30250
20	5800 x 5800	33640
21	6000 x 6000	36000
22	6200 x 6200	38440
23	6500 x 6500	42250
24	6800 x 6800	46240
25	7000 x 7000	49000
26	7200 x 7200	51840
27	7500 x 7500	56250
28	7800 x 7800	60640
29	8000 x 8000	64000
30	8200 x 8200	67240
31	8500 x 8500	72250
32	8800 x 8800	77440
33	9000 x 9000	81000
34	9200 x 9200	84640
35	9500 x 9500	90250
36	9800 x 9800	96440
37	10000 x 10000	100000
TOTAL F.A.R. AREA		87422

F.A.R. COVERED AREA CALCULATION FOR ADDITIONAL F.A.R.

NO.	PARTICULARS	AREA (SQ.M)
1	1000 x 1000	1000
2	1200 x 1200	1440
3	1500 x 1500	2250
4	1800 x 1800	3240
5	2000 x 2000	4000
6	2200 x 2200	4840
7	2500 x 2500	6250
8	2800 x 2800	7840
9	3000 x 3000	9000
10	3200 x 3200	10240
11	3500 x 3500	12250
12	3800 x 3800	14440
13	4000 x 4000	16000
14	4200 x 4200	17640
15	4500 x 4500	20250
16	4800 x 4800	23040
17	5000 x 5000	25000
18	5200 x 5200	27040
19	5500 x 5500	30250
20	5800 x 5800	33640
21	6000 x 6000	36000
22	6200 x 6200	38440
23	6500 x 6500	42250
24	6800 x 6800	46240
25	7000 x 7000	49000
26	7200 x 7200	51840
27	7500 x 7500	56250
28	7800 x 7800	60640
29	8000 x 8000	64000
30	8200 x 8200	67240
31	8500 x 8500	72250
32	8800 x 8800	77440
33	9000 x 9000	81000
34	9200 x 9200	84640
35	9500 x 9500	90250
36	9800 x 9800	96440
37	10000 x 10000	100000
TOTAL F.A.R. AREA		87422

AREA OF BALCONY

NO.	AREA	AREA (SQ.M)
1	1000 x 1000	1000
2	1200 x 1200	1440
3	1500 x 1500	2250
4	1800 x 1800	3240
5	2000 x 2000	4000
6	2200 x 2200	4840
7	2500 x 2500	6250
8	2800 x 2800	7840
9	3000 x 3000	9000
10	3200 x 3200	10240
11	3500 x 3500	12250
12	3800 x 3800	14440
13	4000 x 4000	16000
14	4200 x 4200	17640
15	4500 x 4500	20250
16	4800 x 4800	23040
17	5000 x 5000	25000
18	5200 x 5200	27040
19	5500 x 5500	30250
20	5800 x 5800	33640
21	6000 x 6000	36000
22	6200 x 6200	38440
23	6500 x 6500	42250
24	6800 x 6800	46240
25	7000 x 7000	49000
26	7200 x 7200	51840
27	7500 x 7500	56250
28	7800 x 7800	60640
29	8000 x 8000	64000
30	8200 x 8200	67240
31	8500 x 8500	72250
32	8800 x 8800	77440
33	9000 x 9000	81000
34	9200 x 9200	84640
35	9500 x 9500	90250
36	9800 x 9800	96440
37	10000 x 10000	100000
TOTAL F.A.R. AREA		87422

AREA OF STAIRCASE


NO.	AREA	AREA (SQ.M)
1	1000 x 1000	1000
2	1200 x 1200	1440
3	1500 x 1500	2250
4	1800 x 1800	3240
5	2000 x 2000	4000
6	2200 x 2200	4840
7	2500 x 2500	6250
8	2800 x 2800	7840
9	3000 x 3000	9000
10	3200 x 3200	10240
11	3500 x 3500	12250
12	3800 x 3800	14440
13	4000 x 4000	16000
14	4200 x 4200	17640
15	4500 x 4500	20250
16	4800 x 4800	23040
17	5000 x 5000	25000
18	5200 x 5200	27040
19	5500 x 5500	30250
20	5800 x 5800	33640
21	6000 x 6000	36000
22	6200 x 6200	38440
23	6500 x 6500	42250
24	6800 x 6800	46240
25	7000 x 7000	49000
26	7200 x 7200	51840
27	7500 x 7500	56250
28	7800 x 7800	60640
29	8000 x 8000	64000
30	8200 x 8200	67240
31	8500 x 8500	72250
32	8800 x 8800	77440
33	9000 x 9000	81000
34	9200 x 9200	84640
35	9500 x 9500	90250
36	9800 x 9800	96440
37	10000 x 10000	100000
TOTAL F.A.R. AREA		87422

AREA OF COMMON AREAS (COUNTED IN 1/4)

NO.	AREA	AREA (SQ.M)
1	1000 x 1000	1000
2	1200 x 1200	1440
3	1500 x 1500	2250
4	1800 x 1800	3240
5	2000 x 2000	4000
6	2200 x 2200	4840
7	2500 x 2500	6250
8	2800 x 2800	7840
9	3000 x 3000	9000
10	3200 x 3200	10240
11	3500 x 3500	12250
12	3800 x 3800	14440
13	4000 x 4000	16000
14	4200 x 4200	17640
15	4500 x 4500	20250
16	4800 x 4800	23040
17	5000 x 5000	25000
18	5200 x 5200	27040
19	5500 x 5500	30250
20	5800 x 5800	33640
21	6000 x 6000	36000
22	6200 x 6200	38440
23	6500 x 6500	42250
24	6800 x 6800	46240
25	7000 x 7000	49000
26	7200 x 7200	51840
27	7500 x 7500	56250
28	7800 x 7800	60640
29	8000 x 8000	64000
30	8200 x 8200	67240
31	8500 x 8500	72250
32	8800 x 8800	77440
33	9000 x 9000	81000
34	9200 x 9200	84640
35	9500 x 9500	90250
36	9800 x 9800	96440
37	10000 x 10000	100000
TOTAL F.A.R. AREA		87422

AREA OF BALCONY (COUNTED IN 1/4)

NO.	AREA	AREA (SQ.M)
1	1000 x 1000	1000
2	1200 x 1200	1440
3	1500 x 1500	2250
4	1800 x 1800	3240
5	2000 x 2000	4000
6	2200 x 2200	4840
7	2500 x 2500	6250
8	2800 x 2800	7840
9	3000 x 3000	9000
10	3200 x 3200	10240
11	3500 x 3500	12250
12	3800 x 3800	14440
13	4000 x 4000	16000
14	4200 x 4200	17640
15	4500 x 4500	20250
16	4800 x 4800	23040
17	5000 x 5000	25000
18	5200 x 5200	27040
19	5500 x 5500	30250
20	5800 x 5800	33640
21	6000 x 6000	36000
22	6200 x 6200	38440
23	6500 x 6500	42250
24	6800 x 6800	46240
25	7000 x 7000	49000
26	7200 x 7200	51840
27	7500 x 7500	56250
28	7800 x 7800	60640
29	8000 x 8000	64000
30	8200 x 8200	67240
31	8500 x 8500	72250
32	8800 x 8800	77440
33	9000 x 9000	81000
34	9200 x 9200	84640
35	9500 x 9500	90250
36	9800 x 9800	96440
37	10000 x 10000	100000
T		

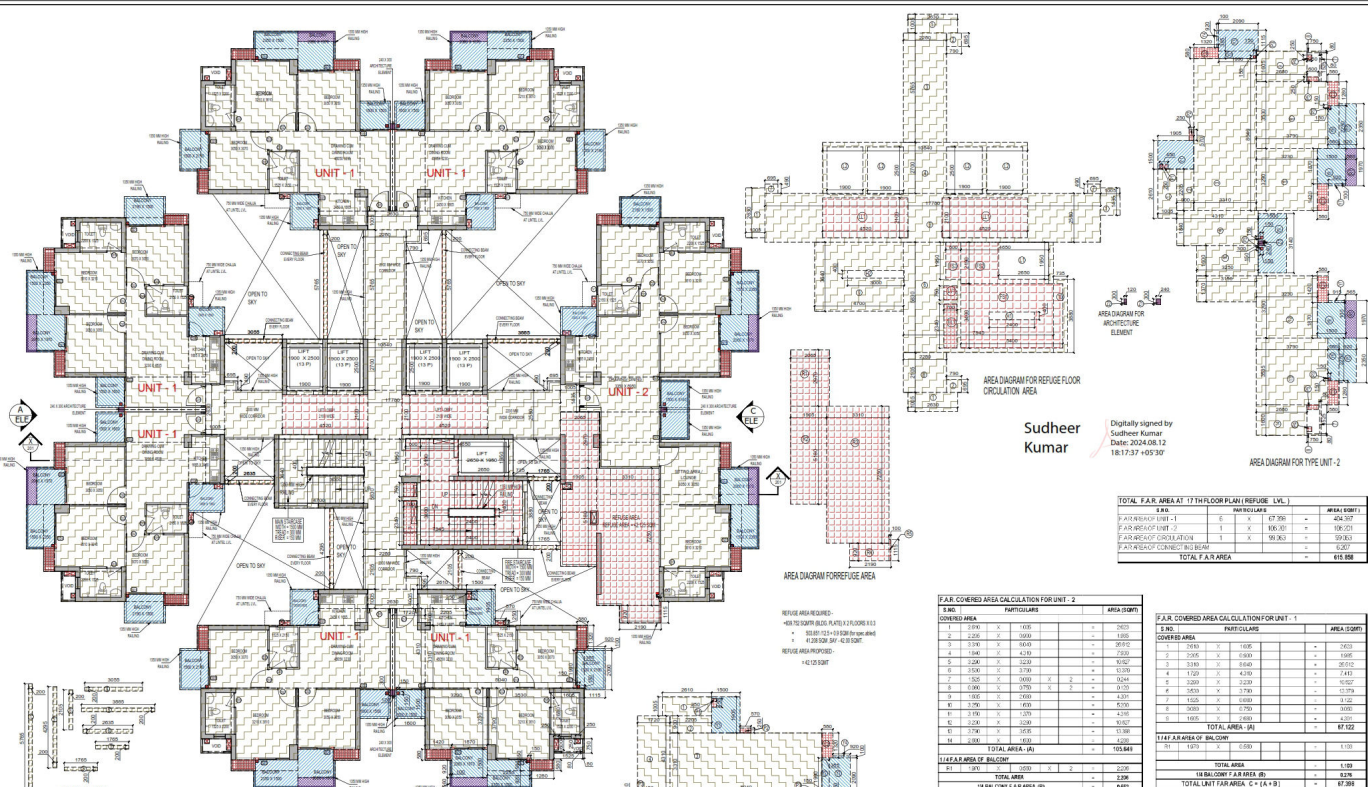

OWNER SIGN
HIMA NSHU GARG
 Digitally signed by HIMA NSHU GARG
 Date: 2024.07.27 10:54:58 +05'30'

ARCHITECT SIGN
VISHAL SHARMA
 Digitally signed by VISHAL SHARMA
 Date: 2024.07.29 18:49:51 +05'30'

LEENU SAHGAL
 Digitally signed by LEENU SAHGAL
 Date: 2024.08.10 17:38:48 +05'30'

Amit Varma
 Digitally signed by Amit Varma
 Date: 2024.07.30 10:46:08 +05'30'

LAL SINGH
 Digitally signed by LAL SINGH
 Date: 2024.08.09 +05'30'

LEGENDS
 F.A.R. AREA
 15% SERVICES AREA
 NON F.A.R. AREA
 COUNTED IN 1/4 F.A.R. AREA
 NON F.A.R. AREA STLT
 AREA FOR GROUND COVERAGE USE ONLY
 AREA FOR ARCHITECTURAL ELEMENTS
 LAWN COUNTED ONLY FOR GROUND COVERAGE

Sudheer Kumar
 Digitally signed by Sudheer Kumar
 Date: 2024.08.12 18:17:37 +05'30'

AREA DIAGRAM FOR REFUGE FLOOR CIRCULATION AREA

AREA DIAGRAM FOR REFUGE FLOOR CIRCULATION AREA

AREA DIAGRAM FOR TYPE UNIT-2

TOTAL F.A.R. AREA AT 17TH FLOOR PLAN (REFUGE LVL.)		
PART	AREA	AMOUNT
F.A.R. AREA OF UNIT-1	1	67.700
F.A.R. AREA OF UNIT-2	1	89.100
F.A.R. AREA OF CIRCULATION	1	59.363
F.A.R. AREA OF CORRIDOR	1	4.527
TOTAL F.A.R. AREA		220.690

COMPONENTS CALCULATION (NON-F.A.R. ADDITIONAL F.A.R. SERVICES)

NO.	DESCRIPTION	AREA (SQ.M)
01	1000 X 1000	1.000
02	1500 X 1500	2.250
03	2000 X 2000	4.000
04	2500 X 2500	6.250
05	3000 X 3000	9.000
06	3500 X 3500	12.250
07	4000 X 4000	16.000
08	4500 X 4500	20.250
09	5000 X 5000	25.000
10	5500 X 5500	30.250
11	6000 X 6000	36.000
12	6500 X 6500	42.250
13	7000 X 7000	49.000
14	7500 X 7500	56.250
15	8000 X 8000	64.000
16	8500 X 8500	72.250
17	9000 X 9000	81.000
18	9500 X 9500	90.250
19	10000 X 10000	100.000
20	10500 X 10500	110.250
21	11000 X 11000	121.000
22	11500 X 11500	132.250
23	12000 X 12000	144.000
24	12500 X 12500	156.250
25	13000 X 13000	169.000
26	13500 X 13500	182.250
27	14000 X 14000	196.000
28	14500 X 14500	210.250
29	15000 X 15000	225.000
30	15500 X 15500	240.250
31	16000 X 16000	256.000
32	16500 X 16500	272.250
33	17000 X 17000	289.000
34	17500 X 17500	306.250
35	18000 X 18000	324.000
36	18500 X 18500	342.250
37	19000 X 19000	361.000
38	19500 X 19500	380.250
39	20000 X 20000	400.000
40	20500 X 20500	420.250
41	21000 X 21000	441.000
42	21500 X 21500	462.250
43	22000 X 22000	484.000
44	22500 X 22500	506.250
45	23000 X 23000	529.000
46	23500 X 23500	552.250
47	24000 X 24000	576.000
48	24500 X 24500	600.250
49	25000 X 25000	625.000
50	25500 X 25500	650.250
51	26000 X 26000	676.000
52	26500 X 26500	702.250
53	27000 X 27000	729.000
54	27500 X 27500	756.250
55	28000 X 28000	784.000
56	28500 X 28500	812.250
57	29000 X 29000	841.000
58	29500 X 29500	870.250
59	30000 X 30000	900.000
60	30500 X 30500	930.250
61	31000 X 31000	961.000
62	31500 X 31500	992.250
63	32000 X 32000	1024.000
64	32500 X 32500	1056.250
65	33000 X 33000	1089.000
66	33500 X 33500	1122.250
67	34000 X 34000	1156.000
68	34500 X 34500	1190.250
69	35000 X 35000	1225.000
70	35500 X 35500	1260.250
71	36000 X 36000	1296.000
72	36500 X 36500	1332.250
73	37000 X 37000	1369.000
74	37500 X 37500	1406.250
75	38000 X 38000	1444.000
76	38500 X 38500	1482.250
77	39000 X 39000	1521.000
78	39500 X 39500	1560.250
79	40000 X 40000	1600.000
80	40500 X 40500	1640.250
81	41000 X 41000	1681.000
82	41500 X 41500	1722.250
83	42000 X 42000	1764.000
84	42500 X 42500	1806.250
85	43000 X 43000	1849.000
86	43500 X 43500	1892.250
87	44000 X 44000	1936.000
88	44500 X 44500	1980.250
89	45000 X 45000	2025.000
90	45500 X 45500	2070.250
91	46000 X 46000	2116.000
92	46500 X 46500	2162.250
93	47000 X 47000	2209.000
94	47500 X 47500	2256.250
95	48000 X 48000	2304.000
96	48500 X 48500	2352.250
97	49000 X 49000	2401.000
98	49500 X 49500	2450.250
99	50000 X 50000	2500.000
100	50500 X 50500	2550.250
101	51000 X 51000	2601.000
102	51500 X 51500	2652.250
103	52000 X 52000	2704.000
104	52500 X 52500	2756.250
105	53000 X 53000	2809.000
106	53500 X 53500	2862.250
107	54000 X 54000	2916.000
108	54500 X 54500	2970.250
109	55000 X 55000	3025.000
110	55500 X 55500	3080.250
111	56000 X 56000	3136.000
112	56500 X 56500	3192.250
113	57000 X 57000	3249.000
114	57500 X 57500	3306.250
115	58000 X 58000	3364.000
116	58500 X 58500	3422.250
117	59000 X 59000	3481.000
118	59500 X 59500	3540.250
119	60000 X 60000	3600.000
120	60500 X 60500	3660.250
121	61000 X 61000	3721.000
122	61500 X 61500	3782.250
123	62000 X 62000	3844.000
124	62500 X 62500	3906.250
125	63000 X 63000	3969.000
126	63500 X 63500	4032.250
127	64000 X 64000	4096.000
128	64500 X 64500	4160.250
129	65000 X 65000	4225.000
130	65500 X 65500	4290.250
131	66000 X 66000	4356.000
132	66500 X 66500	4422.250
133	67000 X 67000	4489.000
134	67500 X 67500	4556.250
135	68000 X 68000	4624.000
136	68500 X 68500	4692.250
137	69000 X 69000	4761.000
138	69500 X 69500	4830.250
139	70000 X 70000	4900.000
140	70500 X 70500	4970.250
141	71000 X 71000	5041.000
142	71500 X 71500	5112.250
143	72000 X 72000	5184.000
144	72500 X 72500	5256.250
145	73000 X 73000	5329.000
146	73500 X 73500	5402.250
147	74000 X 74000	5476.000
148	74500 X 74500	5550.250
149	75000 X 75000	5625.000
150	75500 X 75500	5700.250
151	76000 X 76000	5776.000
152	76500 X 76500	5852.250
153	77000 X 77000	5929.000
154	77500 X 77500	6006.250
155	78000 X 78000	6084.000
156	78500 X 78500	6162.250
157	79000 X 79000	6241.000
158	79500 X 79500	6320.250
159	80000 X 80000	6400.000
160	80500 X 80500	6480.250
161	81000 X 81000	6561.000
162	81500 X 81500	6642.250
163	82000 X 82000	6724.000
164	82500 X 82500	6806.250
165	83000 X 83000	6889.000
166	83500 X 83500	6972.250
167	84000 X 84000	7056.000
168	84500 X 84500	7140.250
169	85000 X 85000	7225.000
170	85500 X 85500	7310.250
171	86000 X 86000	7396.000
172	86500 X 86500	7482.250
173	87000 X 87000	7569.000
174	87500 X 87500	7656.250
175	88000 X 88000	7744.000
176	88500 X 88500	7832.250
177	89000 X 89000	7921.000
178	89500 X 89500	8010.250
179	90000 X 90000	8100.000
180	90500 X 90500	8190.250
181	91000 X 91000	8281.000
182	91500 X 91500	8372.250
183	92000 X 92000	8464.000
184	92500 X 92500	8556.250
185	93000 X 93000	8649.000
186	93500 X 93500	8742.250
187	94000 X 94000	8836.000
188	94500 X 94500	8930.250
189	95000 X 95000	9025.000
190	95500 X 95500	9120.250
191	96000 X 96000	9216.000
192	96500 X 96500	9312.250
193	97000 X 97000	9409.000
194	97500 X 97500	9506.250
195	98000 X 98000	9604.000
196	98500 X 98500	9702.250
197	99000 X 99000	9801.000
198	99500 X 99500	9900.250
199	100000 X 100000	10000.000

REFUGE FLOOR PLAN (AT 17TH FLOOR LVL.)

TOTAL NON F.A.R. AREA AT 17TH FLOOR PLAN (REFUGE LVL.)

NO.	DESCRIPTION	AREA (SQ.M)
1	15% SERVICES AREA	33.104
2	NON F.A.R. AREA	34.844
TOTAL		67.948

TOTAL BALCONY AREA (G)

NO.	DESCRIPTION	AREA (SQ.M)
1	BALCONY AREA	17.288
TOTAL		17.288

TOTAL F.A.R. AREA AT 17TH FLOOR PLAN (REFUGE LVL.)


NO.	DESCRIPTION	AREA (SQ.M)
1	F.A.R. AREA OF UNIT-1	67.700
2	F.A.R. AREA OF UNIT-2	89.100
3	F.A.R. AREA OF CIRCULATION	59.363
4	F.A.R. AREA OF CORRIDOR	4.527
5	TOTAL BALCONY AREA (G)	17.288
6	NON F.A.R. AREA	67.948
TOTAL F.A.R. AREA		220.690

TOTAL UNIT F.A.R. AREA (A+B)

NO.	DESCRIPTION	AREA (SQ.M)
1	UNIT F.A.R. AREA	156.261
2	NON F.A.R. AREA	24.914
3	TOTAL UNIT F.A.R. AREA	181.175

SUBMISSION DRAWING

OWNER
 Kvir Towers Pvt. Ltd.

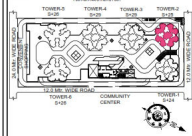

PROJECT
 PROPOSED GROUP HOUSING
 NG PLEASURES AT PLOT NO - 64-14B,
 SECTOR-01, GREATER NOIDA (U.P.)
 FOR Kvir TOWERS PVT. LTD.

DATE: 19-07-24
 PROJECT INCH: BALRAJ SINGH
 SCALE: 1:500
 DRAWING TITLE: REFUGE FLOOR PLAN (AT 17TH FLOOR LVL.)

CHECKED BY: BALRAJ SINGH
 DEALY BY: APPOVED BY: VISHAL SHARMA

ARCHITECTS
Confluence
 NEW DELHI, INDIA
 P-1, PRIP FLOOR, ANA CORPORATE BUILDING
 SHARMA NAGAR, NEW DELHI-110088
 Ph: +91-11-26282222
 www.confluence.com
 confluence@confluence.com
 confluence.in
 confluence.com

DRAWING NO. S-4