


PARKING CALCULATION		
CAR PARKING IN LOWER BASEMENT		189 CARS
TOTAL		189 CARS

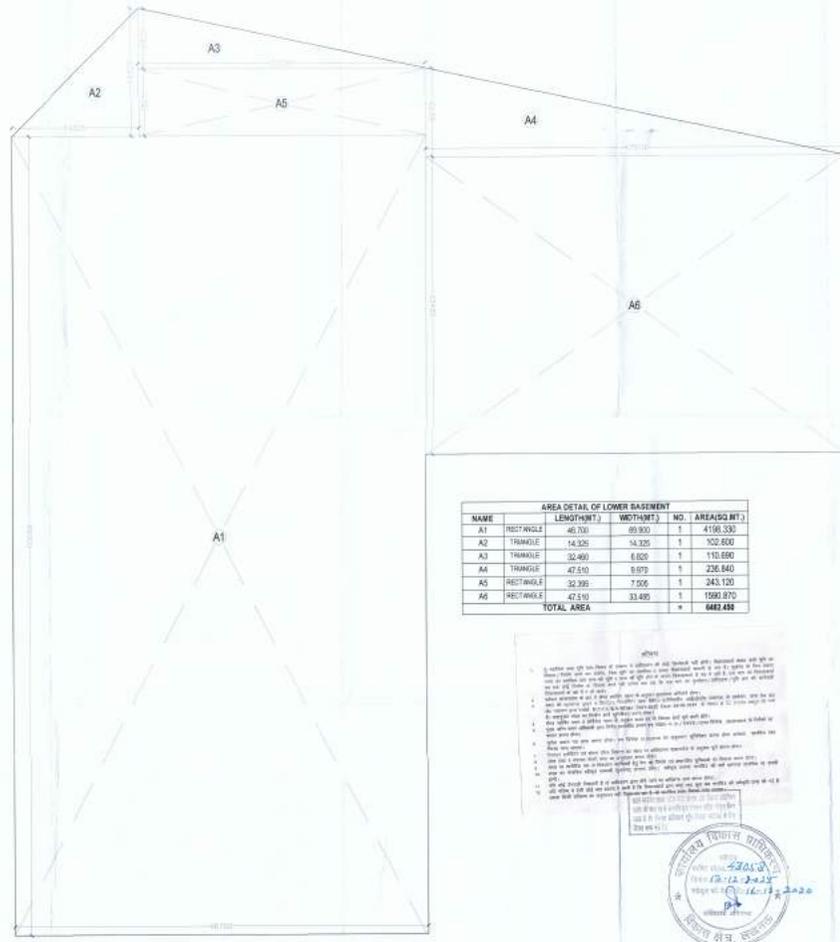

AREA DETAIL OF LOWER BASEMENT				
NAME	LENGTH (MT)	WIDTH (MT)	NO.	AREA (SQ. MT.)
A1	46.700	69.900	1	4198.330
A2	14.325	14.325	1	102.600
A3	32.400	6.620	1	1110.680
A4	47.510	9.970	1	236.840
A5	32.395	7.500	1	243.120
A6	47.610	33.490	1	1593.870
TOTAL AREA				6482.450

NOTES

1. All dimensions are in meters unless otherwise specified.
2. All areas are in square meters unless otherwise specified.
3. All walls are 230mm thick unless otherwise specified.
4. All floors are 150mm thick unless otherwise specified.
5. All ceilings are 100mm thick unless otherwise specified.
6. All doors are 2100mm high and 900mm wide unless otherwise specified.
7. All windows are 2100mm high and 1200mm wide unless otherwise specified.
8. All stairs are 1000mm wide unless otherwise specified.
9. All lifts are 1000mm wide unless otherwise specified.
10. All ramps are 1500mm wide unless otherwise specified.
11. All stairs and ramps are 1:12 slope unless otherwise specified.
12. All stairs and ramps are to be finished with anti-slip surface.
13. All stairs and ramps are to be finished with 15mm concrete.
14. All stairs and ramps are to be finished with 15mm concrete and 15mm tiles.
15. All stairs and ramps are to be finished with 15mm concrete and 15mm tiles and 15mm grout.
16. All stairs and ramps are to be finished with 15mm concrete and 15mm tiles and 15mm grout and 15mm anti-slip surface.
17. All stairs and ramps are to be finished with 15mm concrete and 15mm tiles and 15mm grout and 15mm anti-slip surface and 15mm safety railing.
18. All stairs and ramps are to be finished with 15mm concrete and 15mm tiles and 15mm grout and 15mm anti-slip surface and 15mm safety railing and 15mm handrail.
19. All stairs and ramps are to be finished with 15mm concrete and 15mm tiles and 15mm grout and 15mm anti-slip surface and 15mm safety railing and 15mm handrail and 15mm toe board.
20. All stairs and ramps are to be finished with 15mm concrete and 15mm tiles and 15mm grout and 15mm anti-slip surface and 15mm safety railing and 15mm handrail and 15mm toe board and 15mm nosing.



PROJECT
AS-BUILT CUM PROPOSED DRAWING OF COMMERCIAL-1 IN CBD AT SUSHANT HI-TECH CITY, LUCKNOW

DOOR WINDOWS SCHEDULE



Sl. No.	Door / Window	Size	Qty.
1	DR	2100 x 1200	1
2	DR	2100 x 1200	1
VINEET KUMAR
Rajal No. CA/2005/9681

ARCHITECTS—
RUCHIRABHISHEK ENTERPRISES PVT. LTD.
PLOT NO. 102 SECTOR 10, INDUSTRIAL AREA, PHASE II, GATE NO. 1, GAZIABAD, UTTAR PRADESH, INDIA
REG. NO. RA/10/2005/1000
www.ruchirabhishek.com

PROJECT
PLACCO IMPERIAL WHITE
COMMERCIAL LUCKNOW (CBD)

DATE	DRAWN BY
30-01-20	SAJIT KUMAR
SCALE	CHECKED BY
1:50	SAJIT
DRAWING TITLE	DATE
LOWER BASEMENT	15-01-20
DRAWING NO.	SCALE
TLR/REP/IMP/WH/00	1/18

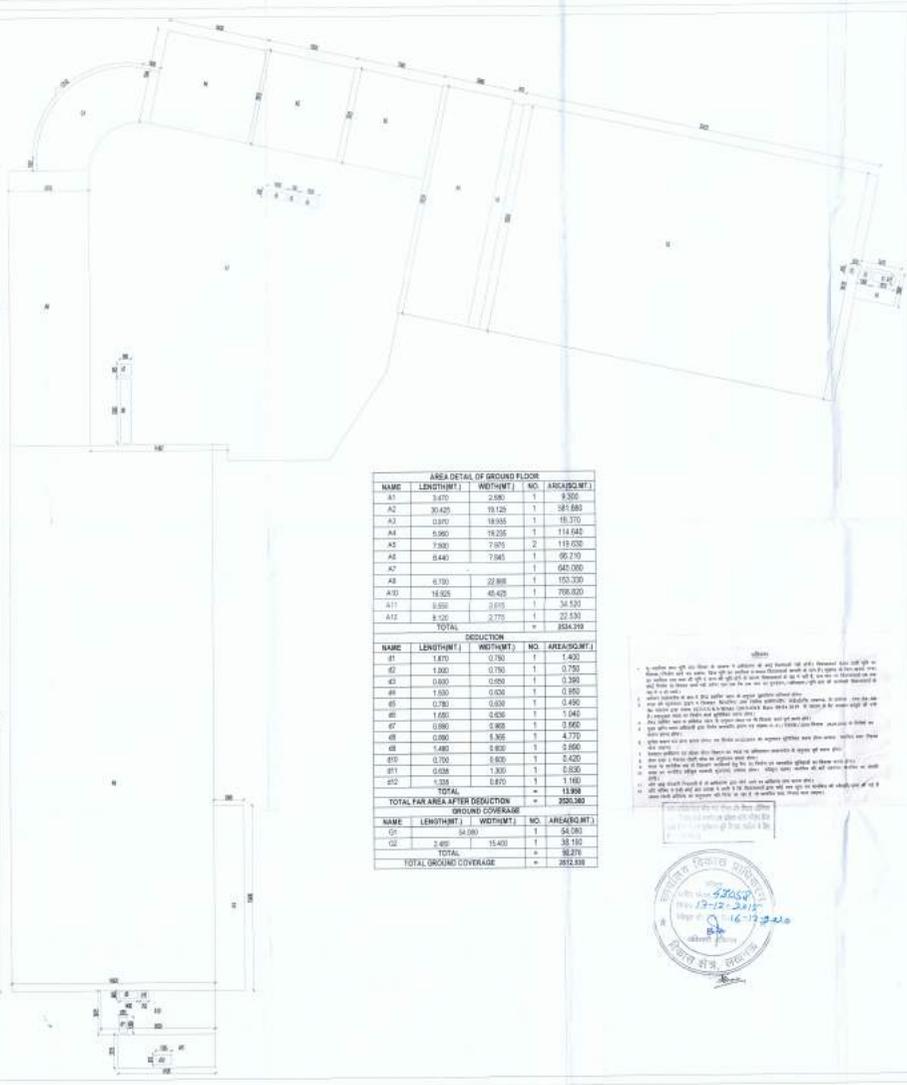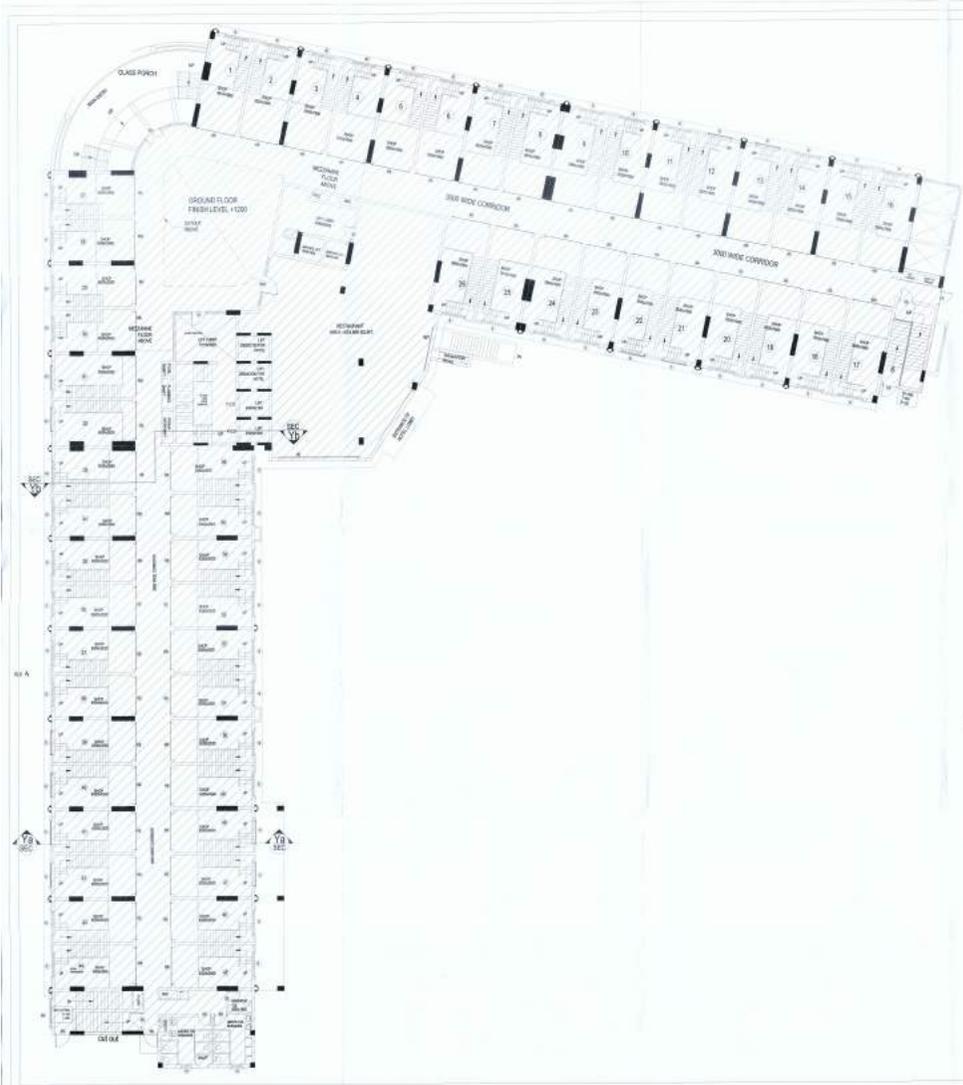

AREA DETAIL OF GROUND FLOOR

NAME	LENGTH (M)	WIDTH (M)	NO.	AREA (SQ. MET)
A1	3.070	2.980	1	9.300
A2	30.420	10.120	1	308.080
A3	0.970	18.000	1	17.460
A4	5.960	19.200	1	114.430
A5	3.900	7.800	2	119.000
A6	8.440	7.940	1	67.070
A7			1	640.000
A8	0.130	20.800	1	103.300
A9	18.920	48.420	1	708.800
A10	8.600	3.670	1	31.500
A11	8.500	2.770	1	23.550
A12	8.500	2.770	1	23.550
TOTAL				1054.930

DEDUCTION

NAME	LENGTH (M)	WIDTH (M)	NO.	AREA (SQ. MET)
D1	1.870	0.760	1	1.420
D2	1.800	0.760	1	1.370
D3	0.800	0.600	1	0.480
D4	1.000	0.600	1	0.600
D5	0.780	0.600	1	0.468
D6	1.690	0.850	1	1.436
D7	0.980	0.800	1	0.784
D8	0.080	0.800	1	0.064
D9	1.480	0.800	1	1.184
D10	0.700	0.800	1	0.560
D11	0.008	1.000	1	0.008
D12	1.200	0.870	1	1.044
TOTAL				11.898
TOTAL AREA AFTER DEDUCTION				1043.030

GROUND COVERAGE

NAME	LENGTH (M)	WIDTH (M)	NO.	AREA (SQ. MET)
G1	34.000		1	54.000
G2	3.400	15.400	1	52.360
TOTAL				106.360
TOTAL GROUND COVERAGE				2012.890

NOTES

1. All dimensions are in meters unless otherwise specified.
2. All areas are in square meters unless otherwise specified.
3. All setbacks are as per the local authority regulations.
4. All structural elements are as per the structural drawings.
5. All electrical and plumbing works are as per the respective drawings.
6. All finishes are as per the schedule of finishes.
7. All materials are as per the schedule of materials.
8. All work to be done as per the contract documents.
9. All work to be done in accordance with the approved drawings.
10. All work to be done in accordance with the approved specifications.



PROJECT

AS-BUILT CUM
PROPOSED DRAWING OF
COMMERCIAL-1 IN CBD AT
LUSHANT HI-TECH CITY,
LUCKNOW.

DOOR WINDOWS SCHEDULE

Sl. No.	Room	Size	Count	Area
1	G	470	1070	200 X 1500
2	G1	610	3000	200 X 1500
3	G2	800	3000	200 X 1500
4	G4	300	3000	1800 X 1500
5	G5		1000	200 X 1500
6	G9	600	1000	200 X 1500
7	G10	600	1000	200 X 1500
8	G17	600	1000	200 X 1500
9	G8	6	1000	1800 X 1500
10	H	400	1000	1800 X 1500
11	H1	600	1000	2000 X 1500
12	H2	600	1000	2000 X 1500
13	H3	600	1000	2000 X 1500
14	H4	600	1000	2000 X 1500
15	H5	600	1000	2000 X 1500
16	H6	600	1000	2000 X 1500
17	H7	600	1000	2000 X 1500
18	H8	600	1000	2000 X 1500
19	H9	600	1000	2000 X 1500
20	H10	600	1000	2000 X 1500
21	H11	600	1000	2000 X 1500
22	H12	600	1000	2000 X 1500
23	H13	600	1000	2000 X 1500
24	H14	600	1000	2000 X 1500
25	H15	600	1000	2000 X 1500
26	H16	600	1000	2000 X 1500
27	H17	600	1000	2000 X 1500
28	H18	600	1000	2000 X 1500

OWNER'S SIGNATURE _____ **ARCHITECT'S SIGNATURE** _____

ARCHITECT:
RICKABABHAIK ENTERPRISES PVT. LTD.
TOWN & COUNTRY PLANNERS, ARCHITECTS & INTERIOR DESIGNERS, LUSHANT HI-TECH CITY, LUCKNOW-226001
REG. NO. 13-12-2015
www.rickababhaienterprises.com

CLIENT _____

PROJECT:
PLACCO IMPERIAL WHITE
COMMERCIAL LUCKNOW (CBD)

DATE _____ **CHECKED BY** _____

DRAWN BY _____ **LAYOUT BY** _____


SCALE _____ **DATE** _____

TITLE _____

DRAWING TITLE
AS-BUILT GROUND FLOOR

DRAWING NO. _____

TITLE SHEET NUMBER _____ **5/18**

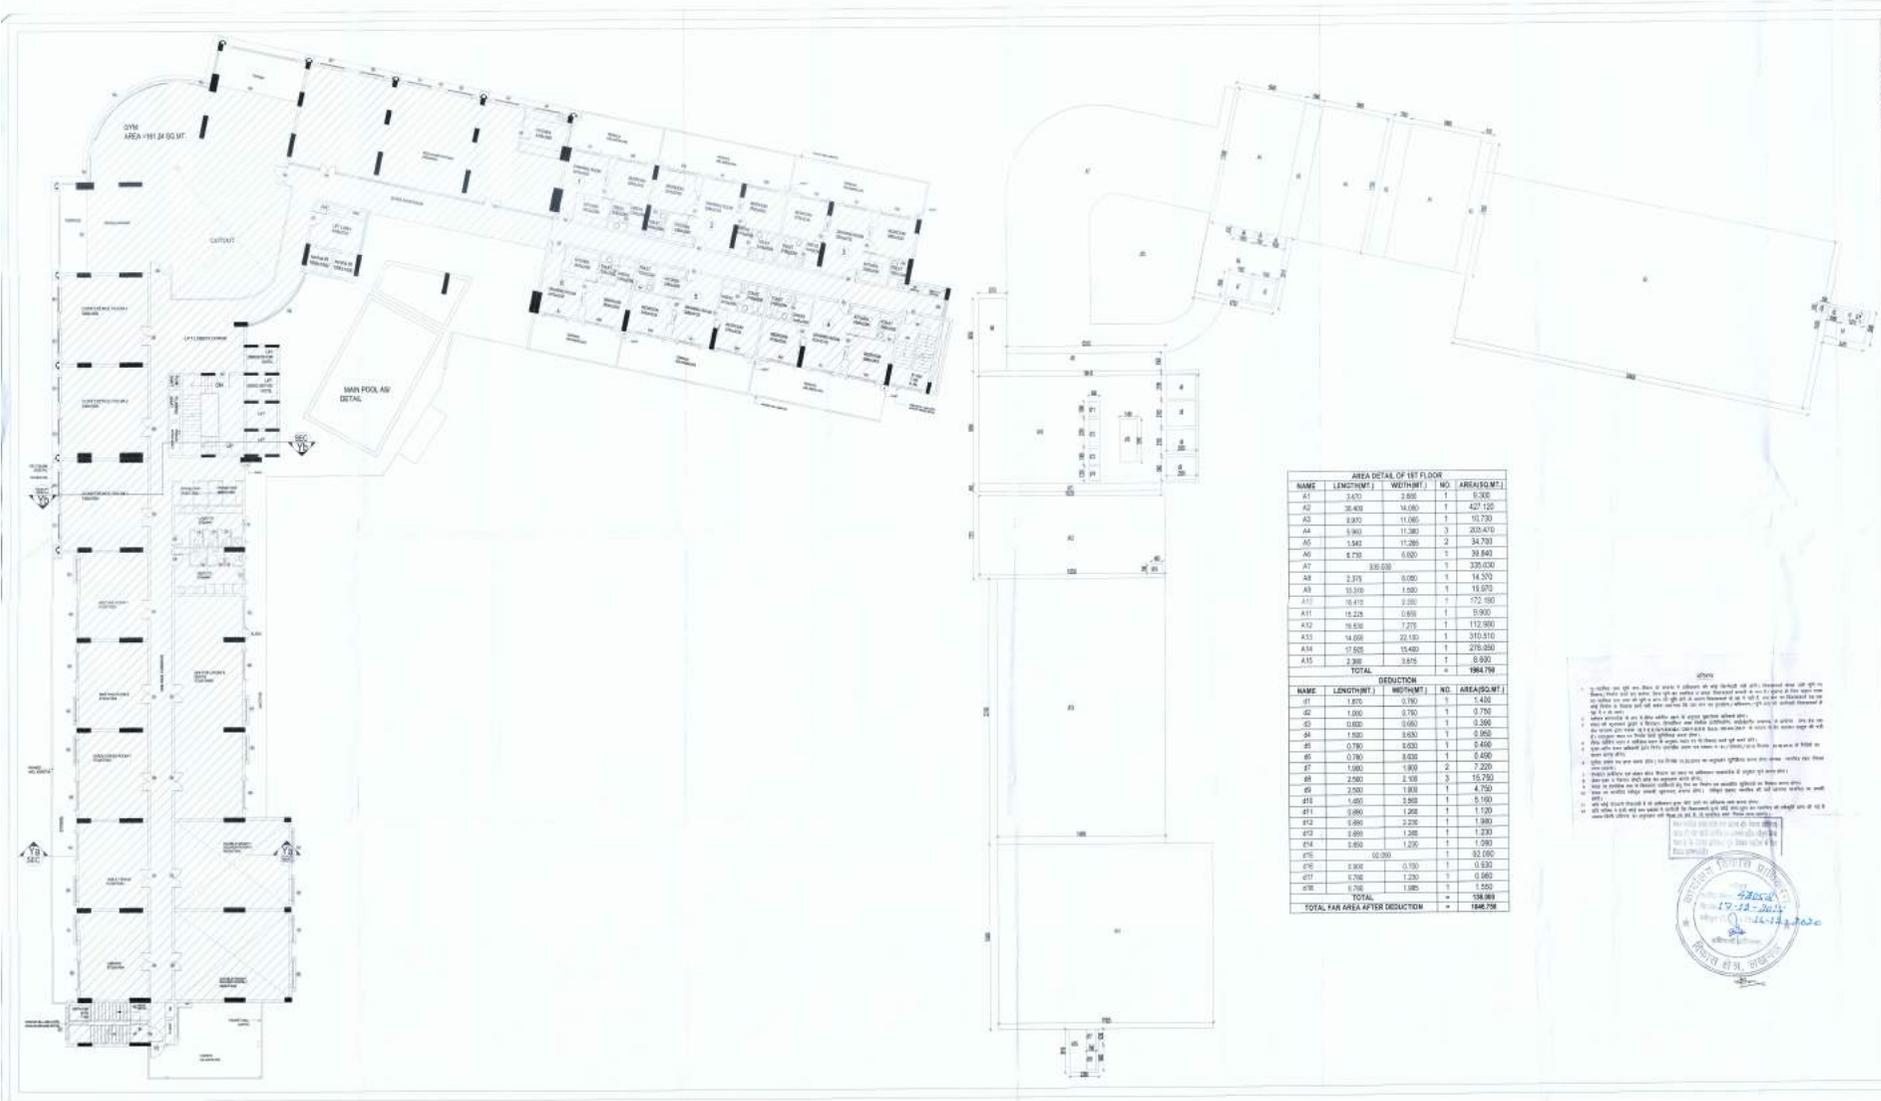

PROJECT
**AS-BUILT CUM
 PROPOSED DRAWING OF
 COMMERCIAL-1 IN CBD AT
 SUSHANT HI-TECH CITY,
 LUCKNOW.**

DOOR WINDOWS SCHEDULE

Sl. No.	Area	GR	LTHT	BRD
1	6	630	1875	2000 X 2400
2	02	670	1845	2000 X 2600
3	03	500	1875	2400 X 4000
4	04	500	1845	2000 X 3000
5	05	0	3000	2300 X 3000
6	04	600	2000	2300 X 3100
7	04	300	1800	1800 X 2400
8	12	300	6000	1800 X 2400
9	08	0	6000	1800 X 2400
10	01	450	2000	1800 X 2200
11	02	450	2400	1800 X 2200
12	03	450	2400	1800 X 2200
13	04	300	2400	1800 X 2200
14	05	300	2400	1800 X 2200
15	06	300	2400	1800 X 2200
16	07	300	2400	1800 X 2200
17	08	0	2000	1800 X 2200
18	09	0	2000	1800 X 2200
19	10	0	2000	1800 X 2200
20	11	0	2000	1800 X 2200
21	12	0	2000	1800 X 2200
22	13	0	2000	1800 X 2200
23	14	0	2000	1800 X 2200
24	15	0	2000	1800 X 2200
25	16	0	2000	1800 X 2200
26	17	0	2000	1800 X 2200
27	18	0	2000	1800 X 2200
28	19	0	2000	1800 X 2200

AREA DETAIL OF 1ST FLOOR

NAME	LENGTH(M)	WIDTH(M)	NO.	AREA(SQ.MT)
A1	1470	2.80	1	4116.00
A2	36.40	14.60	1	531.44
A3	8.80	11.60	1	102.08
A4	1.90	11.30	3	64.77
A5	1.44	11.20	2	32.23
A6	8.70	6.00	1	52.20
A7	2.31	6.00	1	13.86
A8	15.00	1.50	1	22.50
A9	16.40	2.00	1	32.80
A10	15.20	0.90	1	13.68
A11	16.60	1.70	1	28.22
A12	14.00	22.10	1	309.40
A13	17.00	15.40	1	261.80
A14	2.30	3.90	1	9.07
A15	2.30	3.90	1	9.07
TOTAL				964.79

DEDUCTION

NAME	LENGTH(M)	WIDTH(M)	NO.	AREA(SQ.MT)
D1	1.80	0.70	1	1.26
D2	1.80	0.70	1	1.26
D3	0.80	0.60	1	0.48
D4	1.80	0.60	1	1.08
D5	0.70	0.50	1	0.35
D6	0.70	0.50	1	0.35
D7	1.80	0.90	2	3.24
D8	2.80	2.10	3	17.64
D9	2.80	1.80	1	5.04
D10	1.80	1.80	1	3.24
D11	0.80	1.20	1	0.96
D12	0.80	2.20	1	1.76
D13	0.80	1.20	1	0.96
D14	0.80	1.20	1	0.96
D15	0.80	0.80	1	0.64
D16	0.80	0.80	1	0.64
D17	0.70	0.50	1	0.35
D18	0.70	0.50	1	0.35
TOTAL				58.96
TOTAL FAR AREA AFTER DEDUCTION				905.83

NOTES


1. All dimensions are in meters unless otherwise specified.
2. All areas are in square meters unless otherwise specified.
3. All areas are to be finished unless otherwise specified.
4. All areas are to be finished unless otherwise specified.
5. All areas are to be finished unless otherwise specified.
6. All areas are to be finished unless otherwise specified.
7. All areas are to be finished unless otherwise specified.
8. All areas are to be finished unless otherwise specified.
9. All areas are to be finished unless otherwise specified.
10. All areas are to be finished unless otherwise specified.

19-12-2014
 14-11-2014


ARCHITECTS:
RUDRAHISHK ENTERPRISES PVT. LTD.
 10/11, KUNDA ROAD, LUCKNOW
 UTTAR PRADESH, INDIA
 TEL: 0522-2222222
 FAX: 0522-2222222
 www.rudrahishe.com

PROJECT:
**PLACCO IMPERIAL WHITE
 COMMERCIAL LUCKNOW (CBD)**

DATE: _____ **CHECKED BY:** _____
DRAWN BY: _____ **SCALE:** _____ **REVISION:** _____
DATE: _____ **BY:** _____
PROJECT:
AS-BUILT FIRST FLOOR
DATE: _____

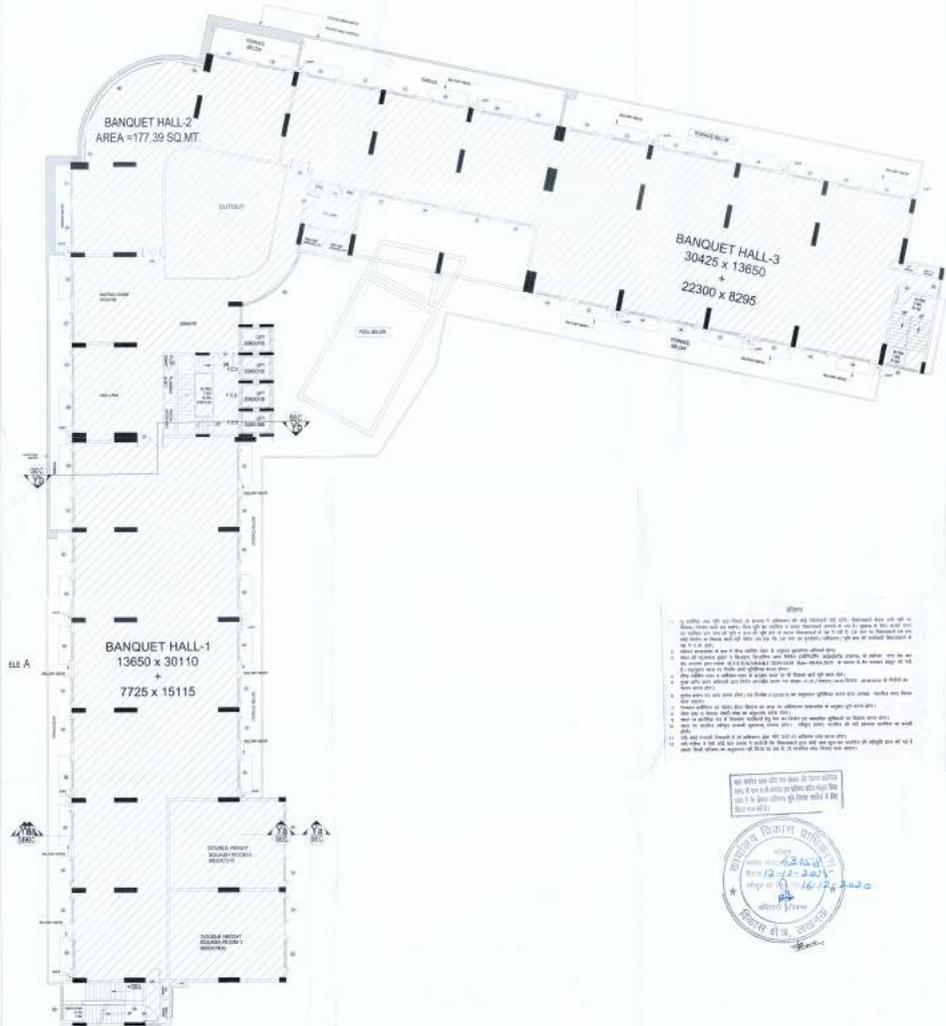

शुभ
 1. यह नक्शा आर.सी.सी. के अन्तर्गत बनाया गया है। इसमें दी गई मापों का उपयोग केवल अनुमानित रूप में करना चाहिए।
 2. इस नक्शा में दी गई मापों का उपयोग केवल अनुमानित रूप में करना चाहिए।
 3. इस नक्शा में दी गई मापों का उपयोग केवल अनुमानित रूप में करना चाहिए।
 4. इस नक्शा में दी गई मापों का उपयोग केवल अनुमानित रूप में करना चाहिए।
 5. इस नक्शा में दी गई मापों का उपयोग केवल अनुमानित रूप में करना चाहिए।
 6. इस नक्शा में दी गई मापों का उपयोग केवल अनुमानित रूप में करना चाहिए।
 7. इस नक्शा में दी गई मापों का उपयोग केवल अनुमानित रूप में करना चाहिए।
 8. इस नक्शा में दी गई मापों का उपयोग केवल अनुमानित रूप में करना चाहिए।
 9. इस नक्शा में दी गई मापों का उपयोग केवल अनुमानित रूप में करना चाहिए।
 10. इस नक्शा में दी गई मापों का उपयोग केवल अनुमानित रूप में करना चाहिए।

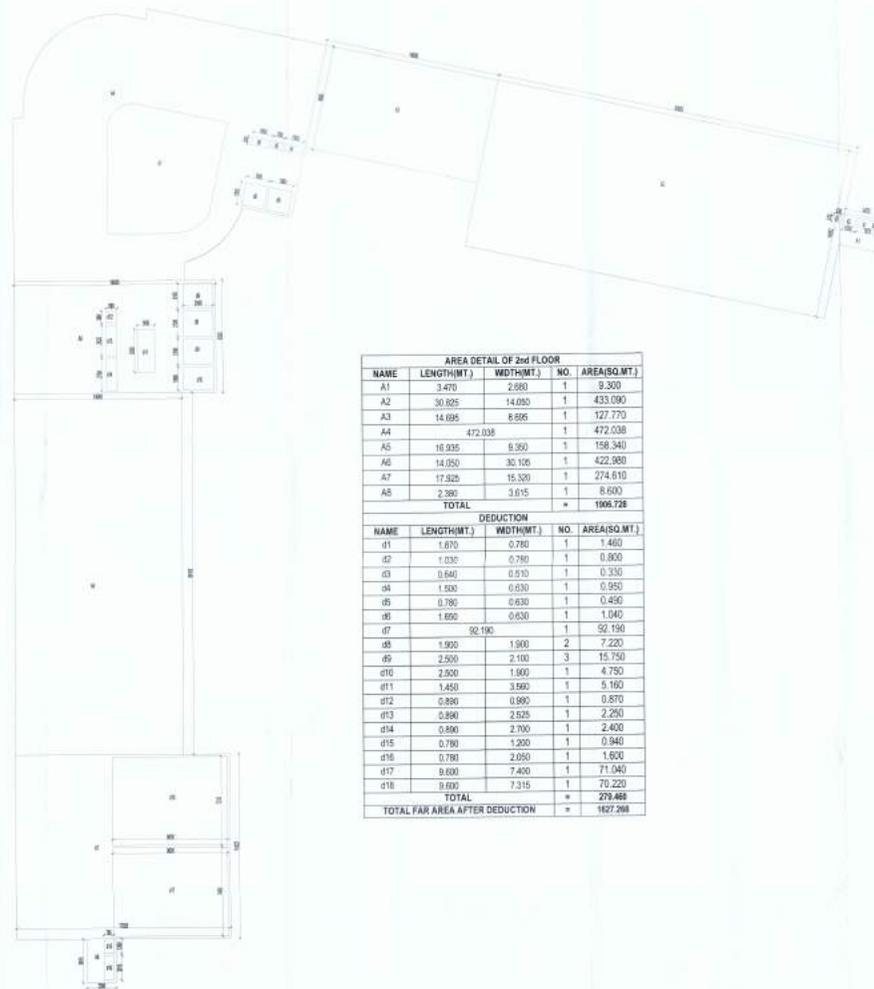

AREA DETAIL OF 2nd FLOOR

NAME	LENGTH(MT.)	WIDTH(MT.)	NO.	AREA(SQ.MT.)
A1	3.470	2.880	1	9.300
A2	30.825	14.050	1	433.080
A3	14.095	8.605	1	121.770
A4		472.038	1	472.038
A5	10.315	0.950	1	158.340
A6	14.050	30.108	1	422.980
A7	17.325	15.330	1	274.610
A8	2.380	3.015	1	8.600
TOTAL				1806.728

DEDUCTION

NAME	LENGTH(MT.)	WIDTH(MT.)	NO.	AREA(SQ.MT.)
d1	1.070	0.780	1	1.460
d2	1.035	0.780	1	0.800
d3	0.640	0.510	1	0.330
d4	1.000	0.630	1	0.630
d5	0.780	0.630	1	0.490
d6	1.650	0.630	1	1.040
d7		50.190	1	50.190
d8	1.900	1.900	2	7.220
d9	2.500	2.100	3	15.750
d10	2.500	1.600	1	4.750
d11	1.450	3.850	1	5.160
d12	0.830	0.990	1	0.870
d13	0.830	2.525	1	2.250
d14	0.830	2.700	1	2.400
d15	0.780	1.200	1	0.940
d16	0.780	2.050	1	1.600
d17	9.600	7.400	1	71.040
d18	9.600	7.315	1	70.220
TOTAL				229.468
TOTAL FAR AREA AFTER DEDUCTION				1627.260

PROJECT
 AS-BUILT CUM
 PROPOSED DRAWING OF
 COMMERCIAL-1 IN CBD AT
 SUSHANT HI-TECH CITY,
 LUCKNOW.

DOOR WINDOWS SCHEDULE

Sl. No.	Symbol	Size	Level	Area
1	D	1770	0070	3000 X 1200
2	W	1770	0030	3000 X 600
3	D	800	0070	1200 X 600
4	W	800	0030	1200 X 300
5	D	800	0070	1200 X 600
6	D	900	0070	1800 X 600
7	D	900	0030	1800 X 300
8	D	1000	0030	1800 X 300
9	D	800	0030	1200 X 300
10	D	800	0030	1200 X 300
11	W	300	1400	1000 X 1100
12	W	300	1400	1000 X 1100
ARCHITECTS:-
 RUDRABH-SHEK ENTERPRISES PVT. LTD.
 TOTAL & CO. BY: PLACCIO ARCHITECTS & INTERIORS
 DESIGNING: GURPREET SINGH, ARCHITECT
 402, ANAND VIHAR, GHAZIABAD, U.P.
 PUNJAB, INDIA
 www.placcio.com

PROJECT
 PLACCIO IMPERIAL WHITE
 COMMERCIAL LUCKNOW (CBD)

SHEET NO. 1
 DATE: 16-12-2021



SCALE: 1/100

DATE: 16-12-2021

DRAWN BY: AS-BUILT SECOND FLOOR

DATE: 16-12-2021

8/18

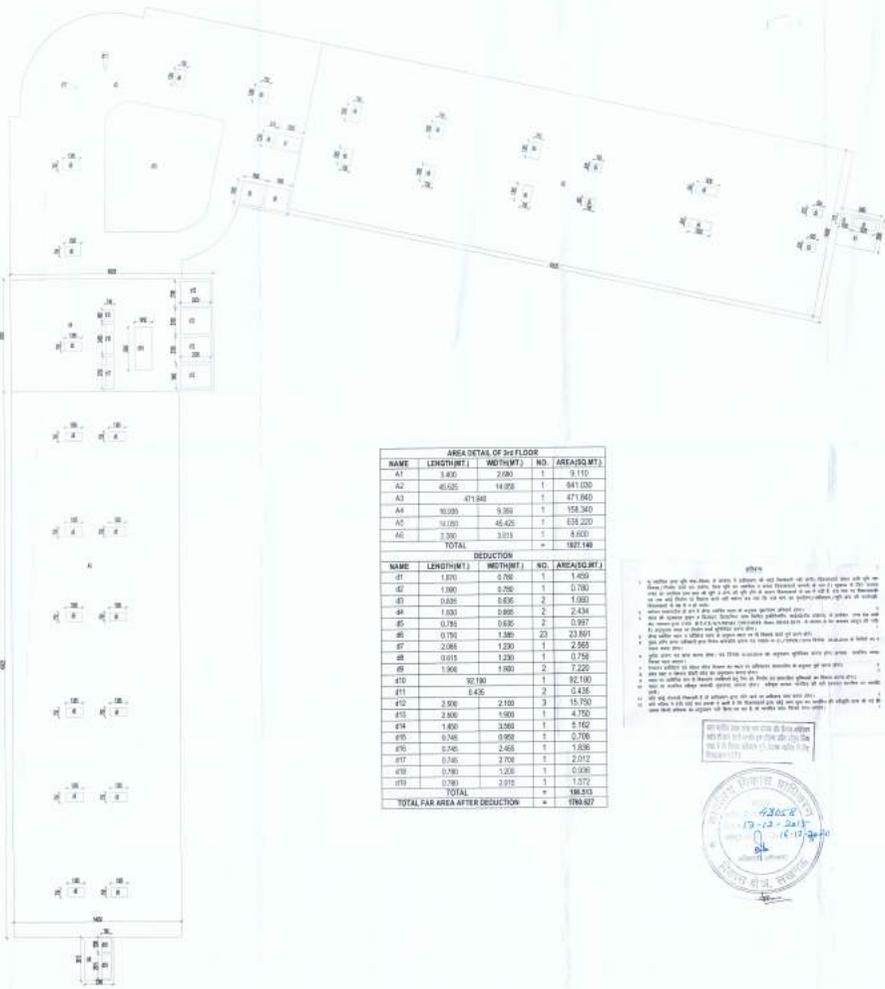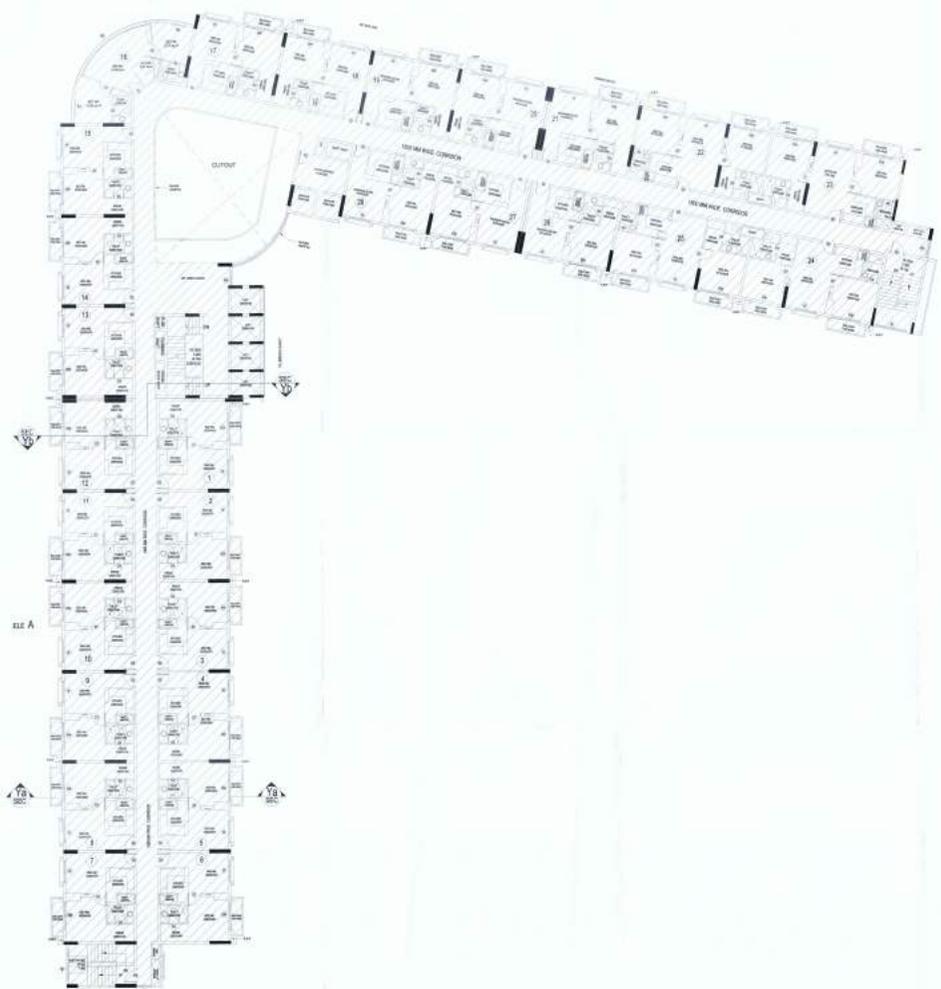

PROJECT
 AS-BUILT CUM
 PROPOSED DRAWING OF
 COMMERCIAL-1 IN CBD AT
 SUSHANT HI-TECH CITY,
 LUCKNOW.

DOOR WINDOWS SCHEDULE

Sl. No.	Frame	Gl.	Type	Size
1	WT	0	1870	2400 X 1200
2	WT	0	1870	2400 X 1800
3	WT	0	1870	2100 X 1800
4	WT	0	1870	1800 X 1800
5	WT	0	1870	2100 X 1800
6	WT	0	1870	1800 X 1800
7	WT	0	1870	1800 X 1800
AREA DETAIL OF THE FLOOR

NAME	LENGTH (MT)	WIDTH (MT)	NO.	AREA (SQ. MT)
A1	3.85	2.60	1	9.11
A2	45.52	14.05	1	641.05
A3		47.94	1	471.94
A4	10.05	9.39	1	158.34
A5	12.09	46.42	1	559.23
A6	7.35	3.91	1	28.92
TOTAL				1827.58

DEDUCTION

NAME	LENGTH (MT)	WIDTH (MT)	NO.	AREA (SQ. MT)
D1	1.03	2.75	1	2.83
D2	1.00	2.75	1	2.75
D3	0.85	2.65	2	4.51
D4	1.00	2.65	2	5.30
D5	0.75	0.85	2	1.27
D6	0.75	1.38	23	23.81
D7	2.68	1.20	1	3.22
D8	0.15	1.20	1	0.18
D9	1.06	1.80	2	3.81
D10		92.78	1	92.78
D11		6.56	2	13.12
D12	3.58	2.10	3	22.77
D13	2.86	1.90	1	5.43
D14	1.80	3.55	1	6.39
D15	0.58	0.92	1	0.53
D16	0.46	2.65	1	1.21
D17	0.46	2.18	1	1.00
D18	0.78	1.55	1	1.21
D19	0.78	2.15	1	1.68
TOTAL				166.83
TOTAL FAR AREA AFTER DEDUCTION				1660.75

NOTES

1. To verify the area of the floor plan, the area of the floor plan is to be calculated by the area of the floor plan.
2. The area of the floor plan is to be calculated by the area of the floor plan.
ARCHITECTS:
 RUDRABHISHKEK ENTERPRISES PVT. LTD.
 TOWN & COUNTRY PLANNERS, ARCHITECTS & INTERIOR
 DESIGNERS, SURVEY CIVIL ENGINEERS, ESTIMATORS
 110, ANAND VIHAR, 22ND FLOOR, MAYAPUR, LUCKNOW
 226 001 (U.P.) INDIA
 Email: info@rudrabhishkek.com
 www.rudrabhishkek.com

PROJECT:
 PLACIO IMPERIAL WHITE
 COMMERCIAL LUCKNOW (CBD)

DATE: _____ DRAWN BY: _____
 CHECKED BY: _____ DATE: _____
 SCALE: 1/400

REVISION TITLE:
 AS-BUILT THIRD FLOOR

DATE: _____ DRAWN BY: _____
 CHECKED BY: _____ DATE: _____
 SCALE: 1/400

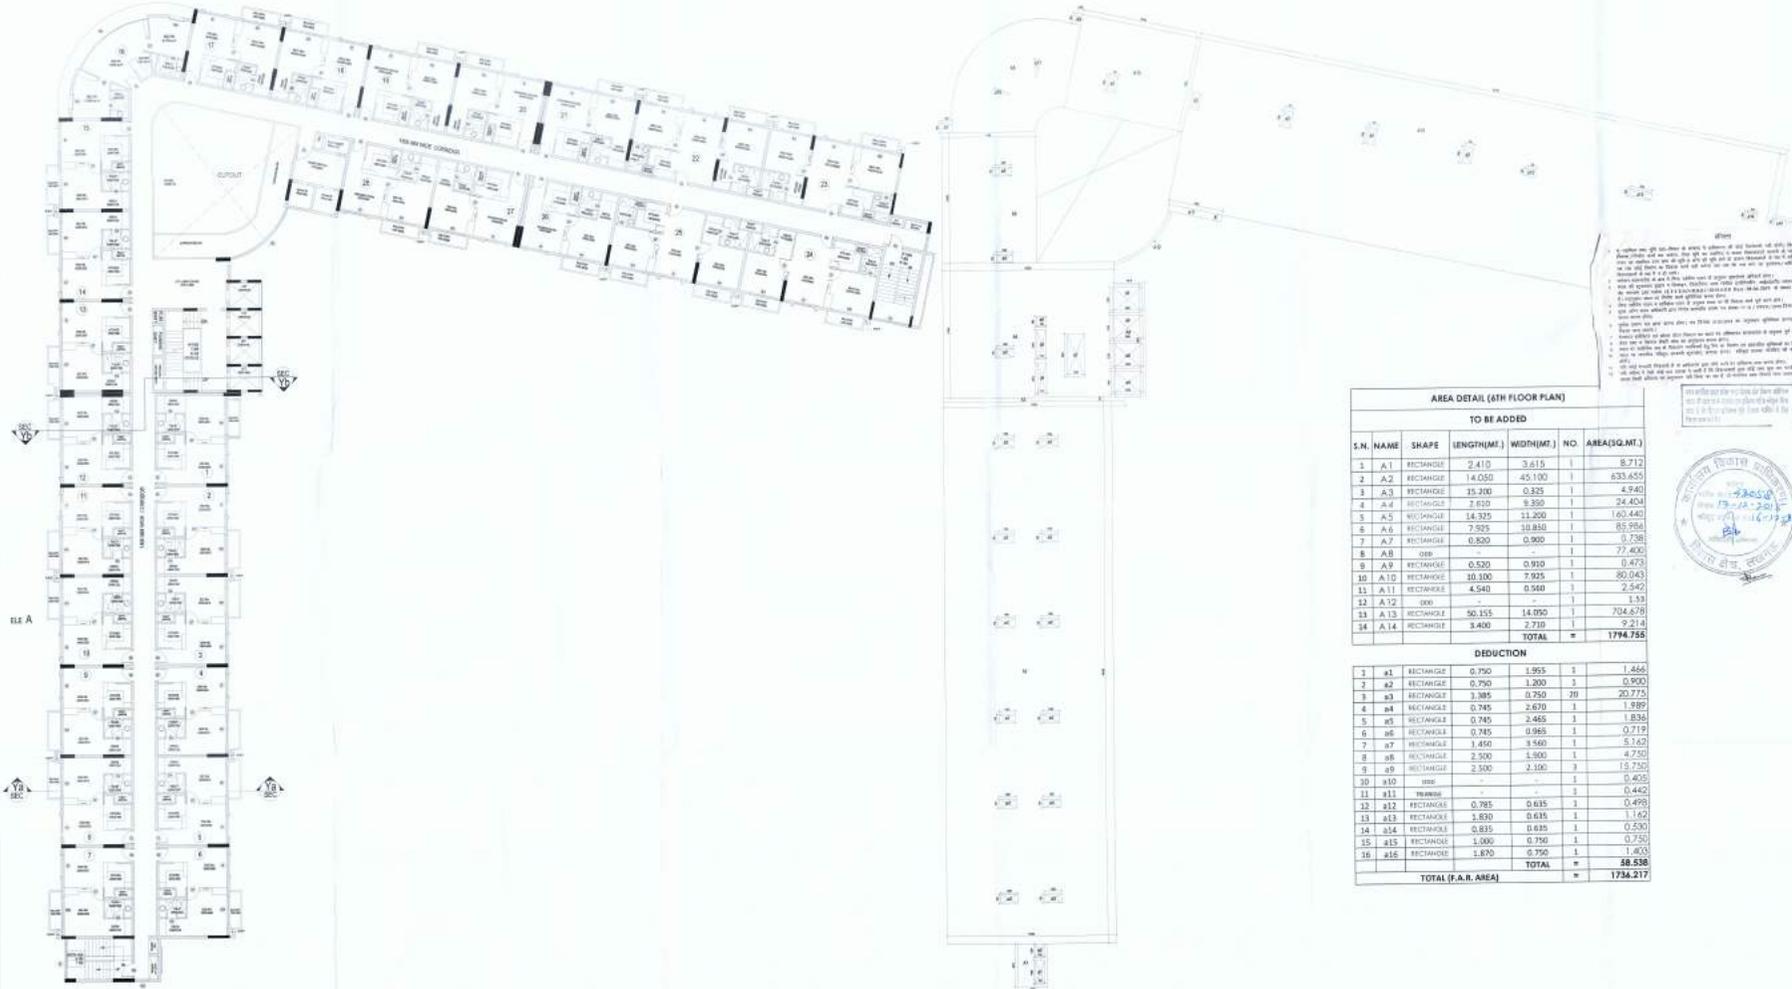

PROJECT
 AS-BUILT CUM
 PROPOSED DRAWING OF
 COMMERCIAL-1 IN CBD AT
 SUSHANT HI-TECH CITY,
 LUCKNOW.

DOOR WINDOWS SCHEDULE

Sl. No.	Name	CR	UPH	Down
1	01	071	1470	2000 X 1200
2	01	071	1600	2000 X 800
3	02	004	1000	1200 X 400
4	04	004	1000	1800 X 1800
5	02	0	1000	1000 X 1000
6	03	000	1600	1400 X 0.175
7	04	000	1000	1000 X 1000
8	07	000	1800	1800 X 1000
9	08	0	1000	1000 X 1000
10	09	000	1000	1000 X 1000
11	09	000	1800	1800 X 1000
12	09	000	1800	1800 X 1000
13	09	000	1200	1200 X 1000
14	09	000	2000	2470 X 1200
15	03	0	1000	1470 X 1000
16	03	0	1000	1800 X 1000
17	03	0	2000	2400 X 1000
18	13	100	1000	1000 X 1000
19	06	0	1000	1000 X 1000
20	06	0	1000	2400 X 1000
21	05	0	1000	1000 X 1000
22	05	0	1000	2000 X 1000
23	02	0	1000	1000 X 1000
24	03	0	1000	1000 X 1000
25	04	0	1000	1000 X 1000
26	04	0	1000	1000 X 1000
27	04	0	1000	1000 X 1000
28	07	0	1000	1000 X 1000

AREA DETAIL (6TH FLOOR PLAN)

TO BE ADDED						
S.N.	NAME	SHAPE	LENGTH(M.)	WIDTH(M.)	NO.	AREA(SQ.MT.)
1	A.1	RECTANGLE	2.410	3.615	1	8.712
2	A.2	RECTANGLE	14.050	45.100	1	633.655
3	A.3	RECTANGLE	15.200	0.325	1	4.940
4	A.4	RECTANGLE	2.620	9.350	1	24.424
5	A.5	RECTANGLE	14.325	11.200	1	160.440
6	A.6	RECTANGLE	7.925	10.850	1	85.984
7	A.7	RECTANGLE	0.820	0.900	1	0.738
8	A.8	WSP	-	-	-	-
9	A.9	RECTANGLE	0.520	0.950	1	0.473
10	A.10	RECTANGLE	10.100	7.925	1	80.043
11	A.11	RECTANGLE	4.540	0.560	1	2.542
12	A.12	WSP	-	-	-	-
13	A.13	RECTANGLE	50.155	14.050	1	704.678
14	A.14	RECTANGLE	3.400	2.710	1	9.214
TOTAL						1774.755
DEDUCTION						
1	a1	RECTANGLE	0.750	1.955	1	1.466
2	a2	RECTANGLE	0.750	1.200	1	0.900
3	a3	RECTANGLE	2.385	0.250	38	20.775
4	a4	RECTANGLE	0.745	2.670	1	1.989
5	a5	RECTANGLE	0.745	2.465	1	1.836
6	a6	RECTANGLE	0.745	0.965	1	0.719
7	a7	RECTANGLE	1.450	4.560	1	6.542
8	a8	RECTANGLE	2.500	1.500	1	4.750
9	a9	RECTANGLE	2.500	2.100	3	15.750
10	a10	WSP	-	-	-	-
11	a11	WSP	-	-	-	-
12	a12	RECTANGLE	0.785	0.635	1	0.499
13	a13	RECTANGLE	1.820	0.635	1	1.162
14	a14	RECTANGLE	0.835	0.635	1	0.530
15	a15	RECTANGLE	1.000	0.750	1	0.750
16	a16	RECTANGLE	1.870	0.750	1	1.403
TOTAL						88.538
TOTAL (G.A.R. AREA)						1736.217



ARCHITECTS-
 RUDRABHISHEK ENTERPRISES PVT. LTD.
 TOWER 6, COURTYARD PLAZA, ARCHITECTS & DESIGN
 ENTREPRENEURS, SAHAYD ENCLAVE, WINDMILL BUNGALOWS,
 SEC-14, GATEWAY ENCLAVE, D-1, K-3, GATEWAY ENCLAVE-1, GATEWAY
 PH-1, GATEWAY ENCLAVE-1,
 LUCKNOW-226002, U.P.

PROJECT
 PLACCO IMPERIAL WHITE
 COMMERCIAL LUCKNOW (CBD)

DATE: _____ CHECKED BY: _____
 DRAWN BY: _____
 SCALE: 1/4" = 1'-0"
 CITY: LUCKNOW
 DRAWING TITLE: PROPOSED 6TH FLOOR
 TALKING/PHONE NO: _____ 12/18

