



TOWER - 01
TYPE - A1 (B + STILT + 23)

Yamuna Expressway Industrial Development Authority
APPROVED
Visa Letter No. YE/PLN/2020/28 dated 31-12-2025
Valid upto Date 3 Years

Manager
Gen. Manager
(P.P. & Asst)

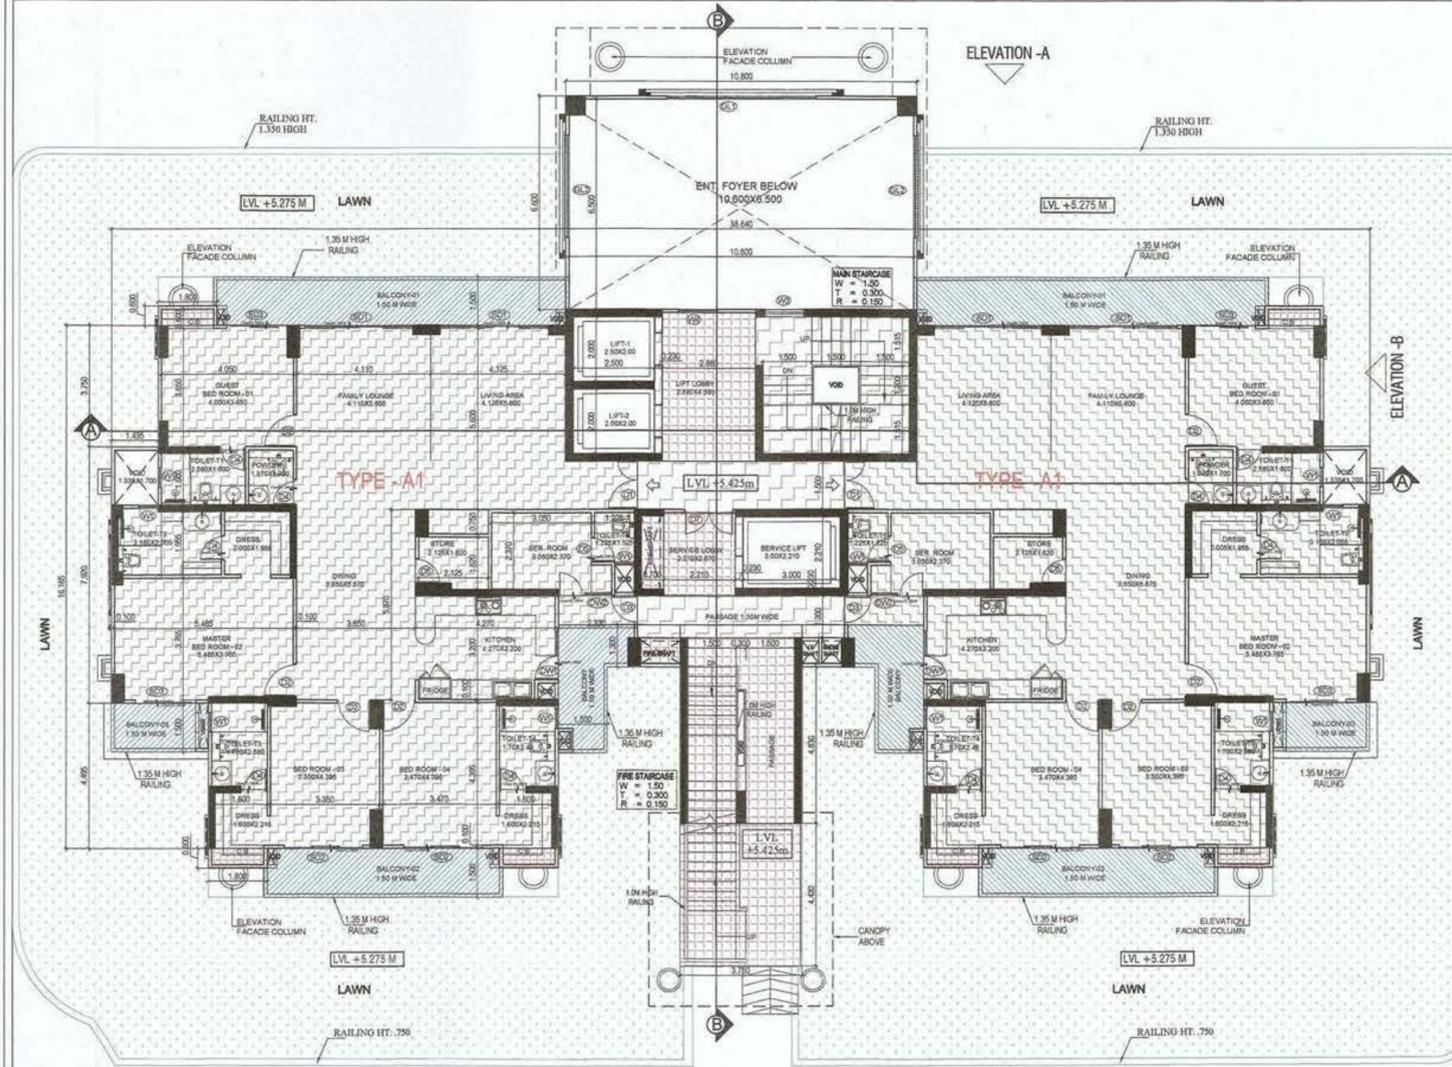

1ST. FLOOR PLAN

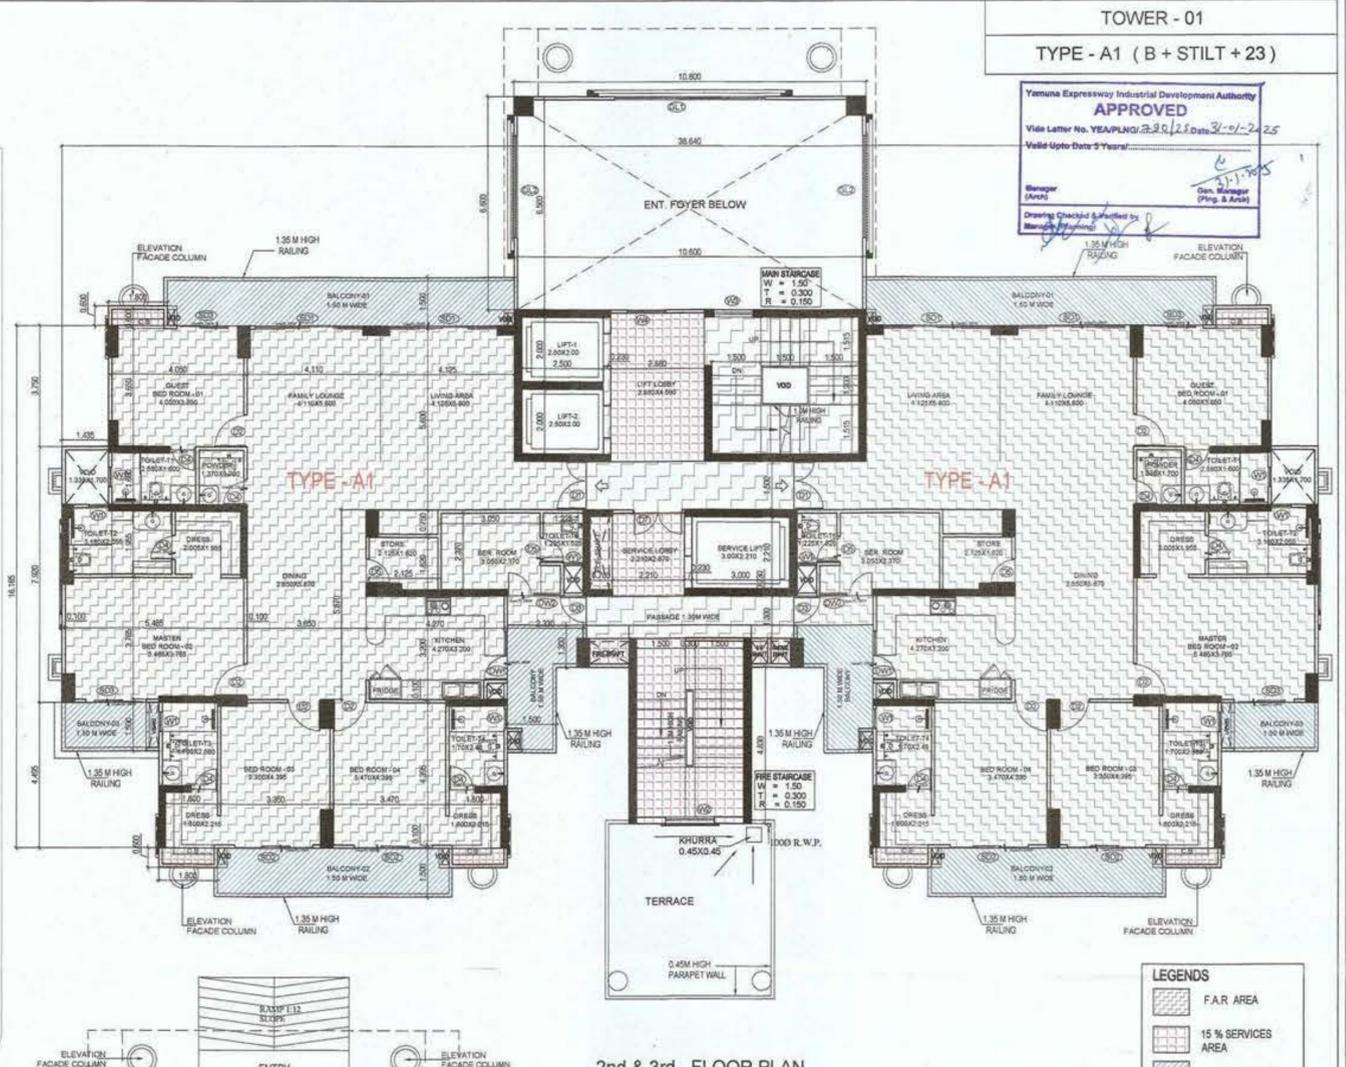

2nd & 3rd. FLOOR PLAN

LEGENDS


- F.A.R AREA
- 15% SERVICES AREA
- BALCONY AREA
- NON F.A.R AREA

DOOR AND WINDOW SCHEDULE


S. NO	TYP.	SIZE	CILL	LINTEL	LOCATION
1	D1	1.500 x 2.100	0.00	2.100	MAIN ENT.
2	D2	1.000 x 2.100	0.00	2.100	BED ROOM
3	D3	0.900 x 2.100	0.00	2.100	UTILITY BALCONY
4	D4	0.800 x 2.100	0.00	2.100	TOILET
5	D5	0.750 x 2.100	0.00	2.100	TOILET
6	D6	1.200 x 2.100	0.00	2.100	REFUGE AREA
7	D7	1.500 x 2.100	0.00	2.100	SERVICE LIFT LOBBY
8	D8	1.500 x 2.100	0.00	2.100	MUMTY & MACHINE RM.
9	W1	0.600 x 0.900	1.500	2.400	TOILET
10	W2	1.500 x 1.200	1.200	2.400	FIRE ESCAPE STAIRCASE
11	W3	1.200 x 1.200	1.200	2.400	MAIN STAIRCASE
12	W4	1.200 x 1.200	1.200	2.400	LIFT LOBBY
13	W5	1.200 x 1.200	1.100	2.100	MACHINE ROOM
14	SD1	3.300 x 2.400	0.00	2.400	LIVING RM. & FLOUNGE
15	SD2	2.400 x 2.400	0.00	2.400	BED ROOM 3 & 4
16	SD3	1.850 x 2.400	0.00	2.400	BED ROOM 1 & 2
17	DW1	1.500 x 2.400	0.00	2.400	KITCHEN
18	DW2	1.600 x 2.400	0.00	2.400	SERVANT RM.
19	DW3	1.200 x 2.400	0.00	2.400	LIFT LOBBY 4TH FL.
20	GL1	4.600 x 10.600	0.00	10.600	ENT. FOYER
21	GL2	3.150 x 4.450	6.150	10.600	ENT. FOYER

FIRE CHECK DOOR

S.NO	TYP.	SIZE	CILL	LINTEL	LOCATION
1	PCD1	1.500 x 2.100	00	2.100	MAIN & FBS STAIRCASE BASEMENT & STILT LEVEL.

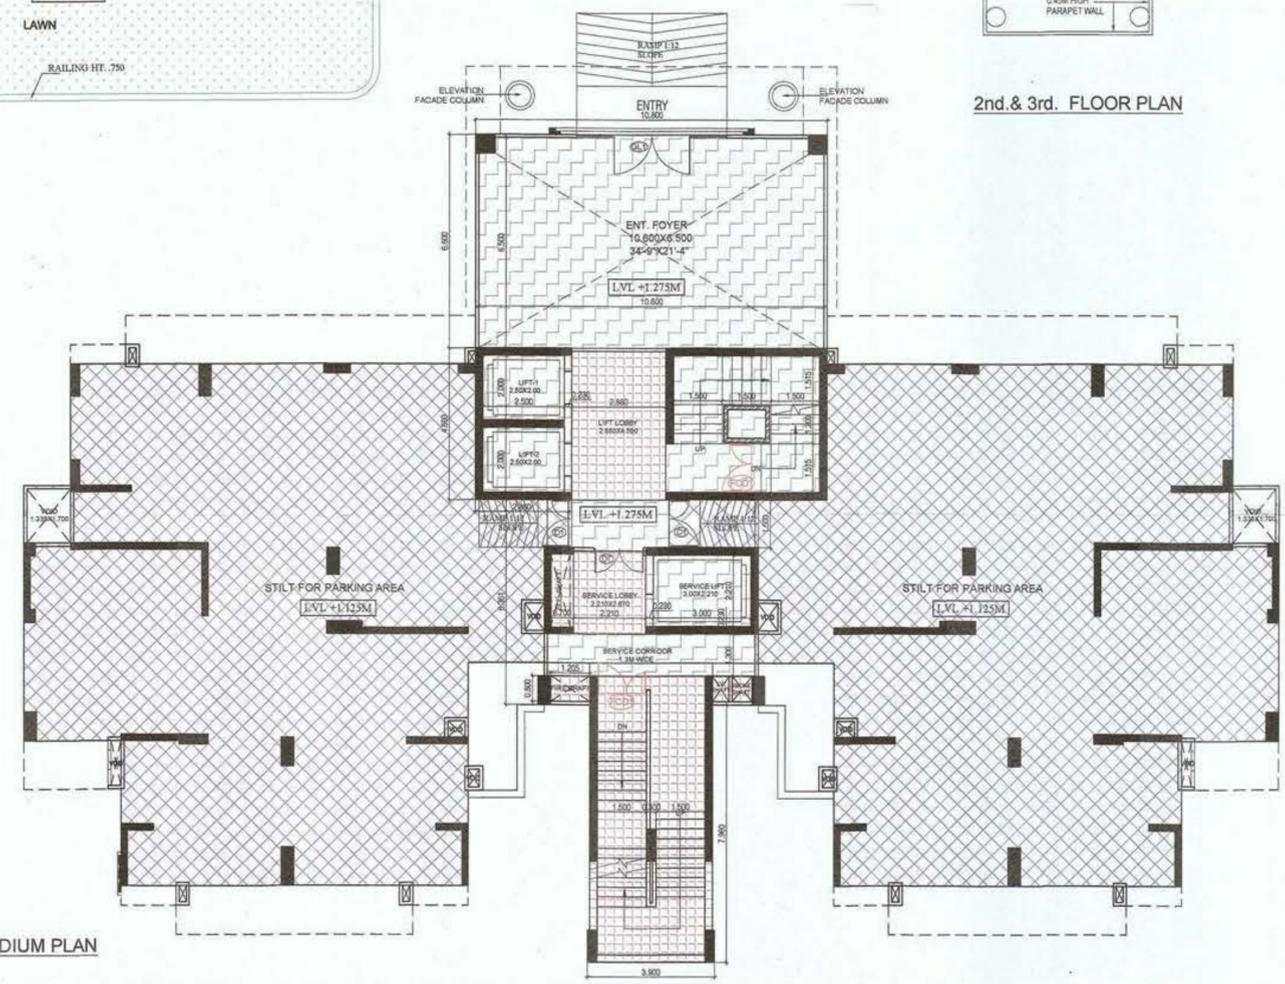

STILT / PODIUM PLAN

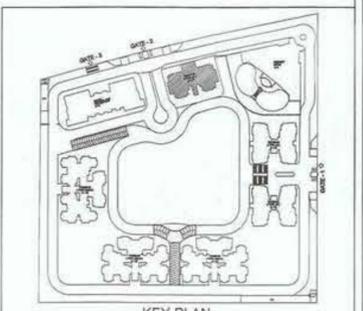

KEY PLAN

CLIENT:- M/S PURVANCHAL PROJECTS PVT.LTD.
PROJECT:- PROPOSED GROUP HOUSING AT PLOT NO. GH-1A/1, SECTOR - 22D, YAMUNA EXPRESSWAY INDUSTRIAL DEVELOPMENT AUTHORITY, (YEIDA) GAUTAM BUDH NAGAR, U.P.

NORTH :-

DATE :- DEC/2024
SCALE :- 1:100

ARCHITECT:- DEVELOPMENTS CONSULTANT
(Architects, Engineers, Urban Designers)
206C, Masjid Moh. (Opp. R-Block, South Extn-II)
New Delhi - 110 048
Ph:- +91 - 11 - 2625 4880 / 48405994

SUBMISSION DRAWING

SHEET TITLE :- **FLOOR PLANS (TOWER - 01)**


OWNER'S SIGN:

ARCHITECT'S SIGN:

FOR PURVANCHAL PROJECTS PVT. LTD.
Dr. J.S. Tripathi
Director
(Planning & Business Promotion)

DRG. NO. :- **S-05**

Yamuna Expressway Industrial Development Authority
APPROVED
 Visa Letter No. YEAP/PLNG/738/26 Date 31-01-2025
 Valid Up to Date 3 Years
 Manager (Arch) _____
 Drawing Checked & Verified by _____
 Manager (Pkg. & Arch) _____

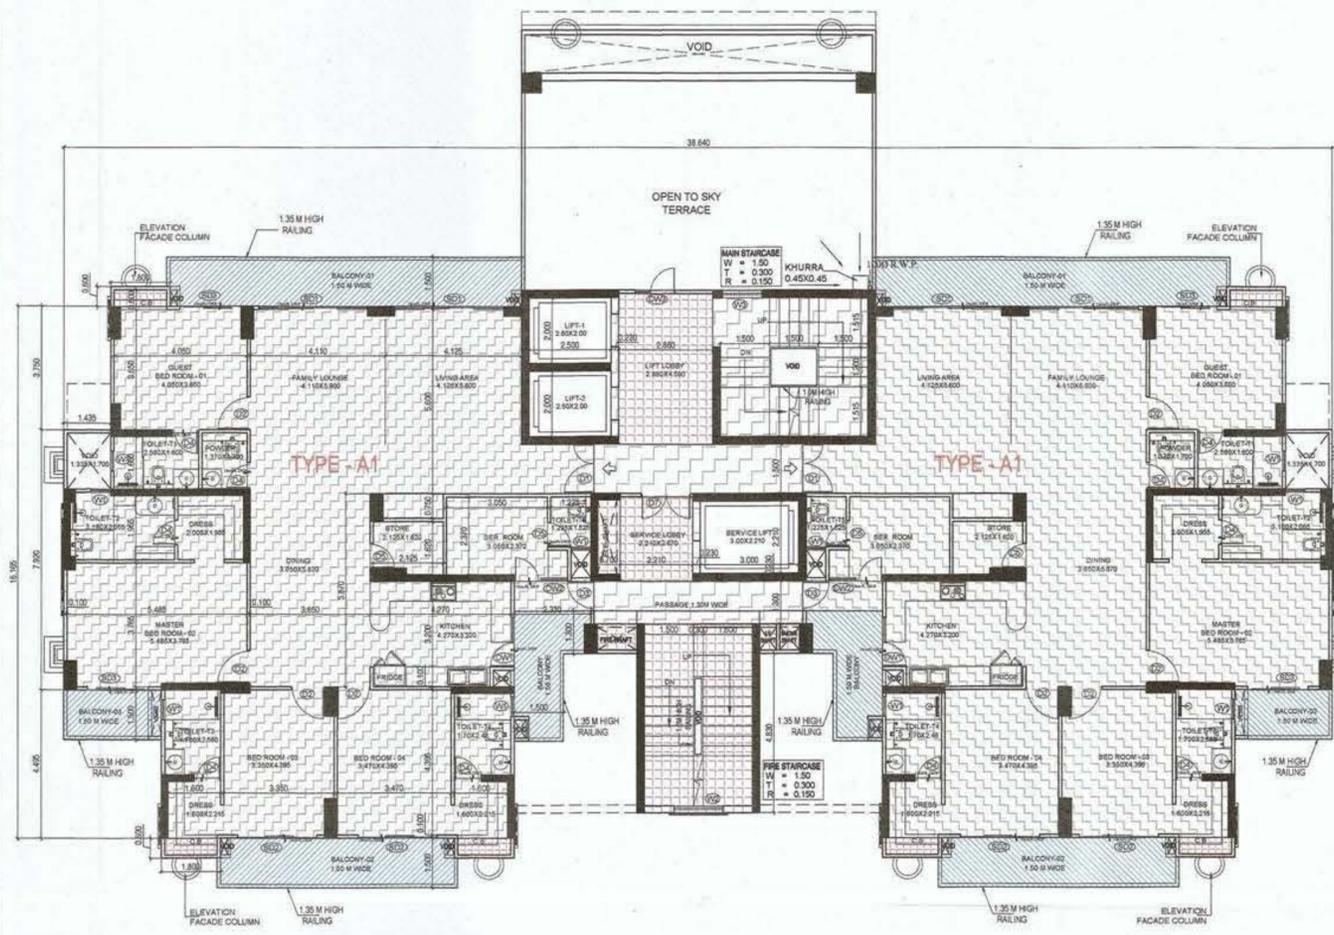


4th. FLOOR PLAN



5th. FLOOR PLAN

LEGENDS


- F.A.R. AREA
- 15% SERVICES AREA
- BALCONY AREA
- NON F.A.R. AREA

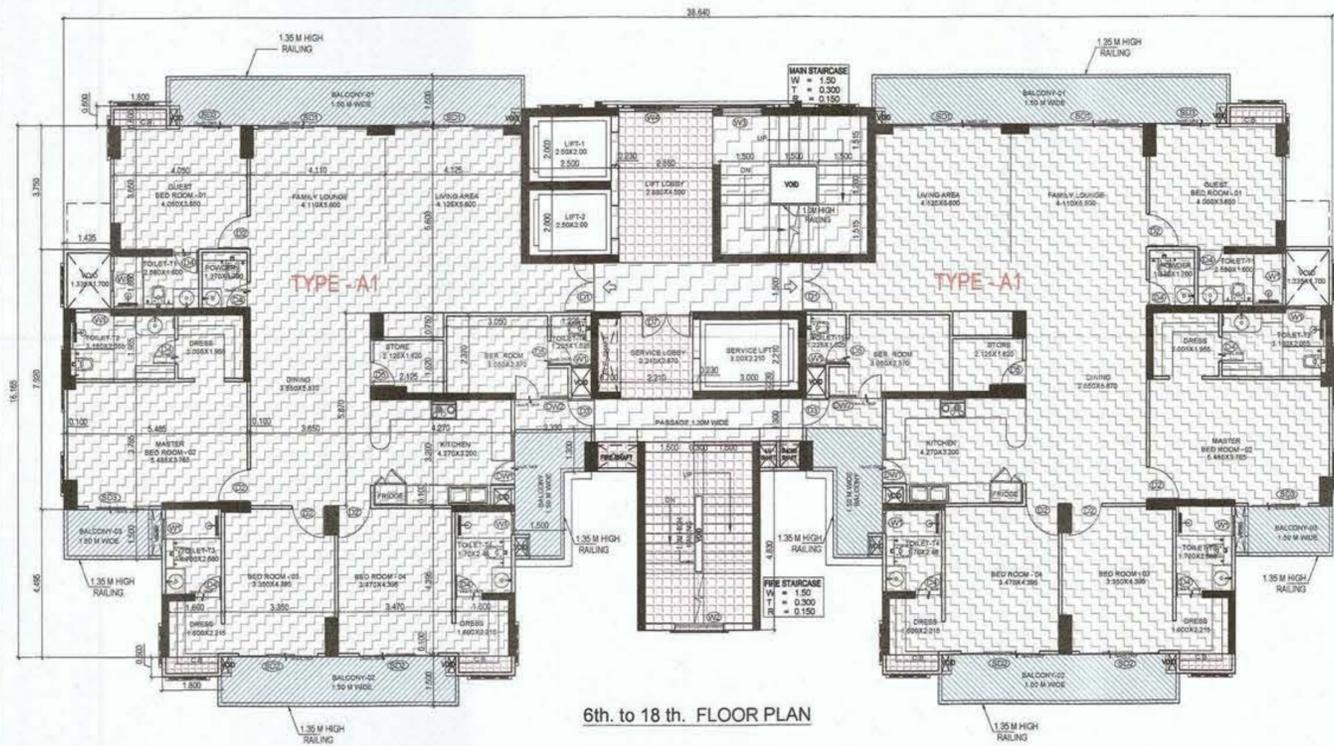

6th. to 18th. FLOOR PLAN

DOOR AND WINDOW SCHEDULE


S. NO	TYP.	SIZE	CILL	LINTEL	LOCATION
1	D1	1.500 x 2.100	0.00	2.100	MAIN ENT.
2	D2	1.000 x 2.100	0.00	2.100	BED ROOM
3	D3	0.900 x 2.100	0.00	2.100	UTILITY BALCONY
4	D4	0.800 x 2.100	0.00	2.100	TOILET
5	D5	0.750 x 2.100	0.00	2.100	TOILET
6	D6	1.200 x 2.100	0.00	2.100	REFUGE AREA
7	D7	1.500 x 2.100	0.00	2.100	SERVICE LIFT LOBBY
8	D8	1.500 x 2.100	0.00	2.100	MUMTY & MACHINE RM.
9	W1	0.600 x 0.900	1.500	2.400	TOILET
10	W2	1.500 x 1.200	1.200	2.400	FIRE ESCAPE STAIRCASE
11	W3	1.200 x 1.200	1.200	2.400	MAIN STAIRCASE
12	W4	1.200 x 1.200	1.200	2.400	LIFT LOBBY
13	W5	1.200 x 1.200	1.100	2.100	MACHINE ROOM
14	SD1	3.300 x 2.400	0.00	2.400	LIVING RM. & F. LOUNGE
15	SD2	2.400 x 2.400	0.00	2.400	BED ROOM 3 & 4
16	SD3	1.850 x 2.400	0.00	2.400	BED ROOM 1 & 2
17	DW1	1.500 x 2.400	0.00	2.400	KITCHEN
18	DW2	1.630 x 2.400	0.00	2.400	SERVANT RM.
19	DW3	1.200 x 2.400	0.00	2.400	LIFT LOBBY 4TH FL.
20	GL1	4.600 x 10.600	0.00	10.600	ENT. FOYER
21	GL2	3.150 x 4.450	6.150	10.600	ENT. FOYER

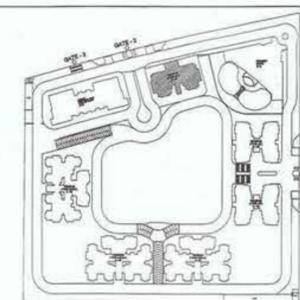


CLIENT: M/S PURVANCHAL PROJECTS PVT.LTD.
PROJECT: PROPOSED GROUP HOUSING AT PLOT NO. GH-1A/1, SECTOR - 22D, YAMUNA EXPRESSWAY INDUSTRIAL DEVELOPMENT AUTHORITY, (YEIDA) GAUTAM BUDDH NAGAR, U.P.
ARCHITECT: DEVELOPMENT'S CONSULTANT (Architects, Engineers, Urban Designers) 206C, Masjid Moh. (Opp. R-Block, South Extn-1) New Delhi - 110 048 Ph: +91 - 11 - 2825 4880 / 4848884
DATE: DEC/2024
SCALE: 1:100
OWNER'S SIGN: _____
ARCHITECT'S SIGN: _____
DR. J.S. Thakur
 Director
 (Planning & Business Promotion)
 For PURVANCHAL PROJECTS PVT. LTD.
 DRG. NO. - S-06

FLOOR PLANS (TOWER - 01)


APPROVED
Valid Upto Date 5 Years
Valid Letter No. YEA/PLN/0792/15 Date 31-01-2025
Dr. J.S. Thakur
Director
(Planning & Business Promotion)

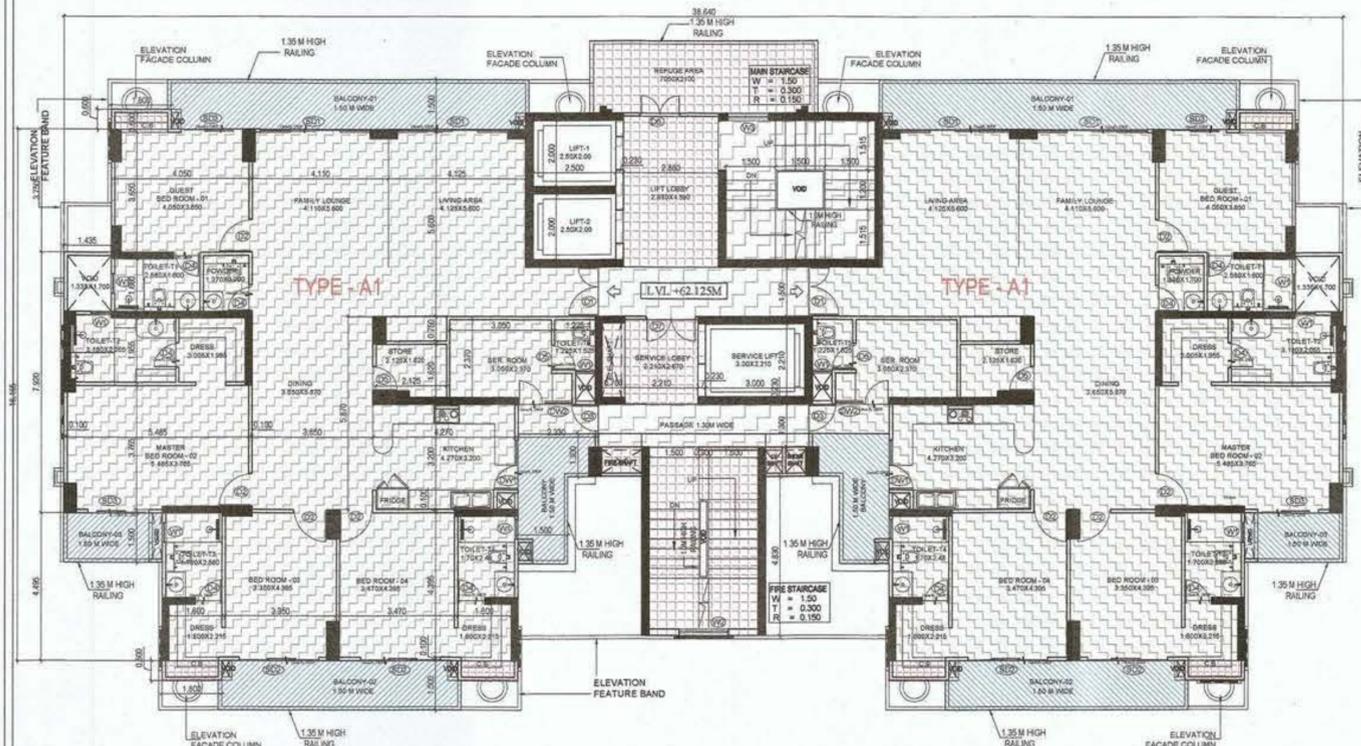


19th. FLOOR PLAN

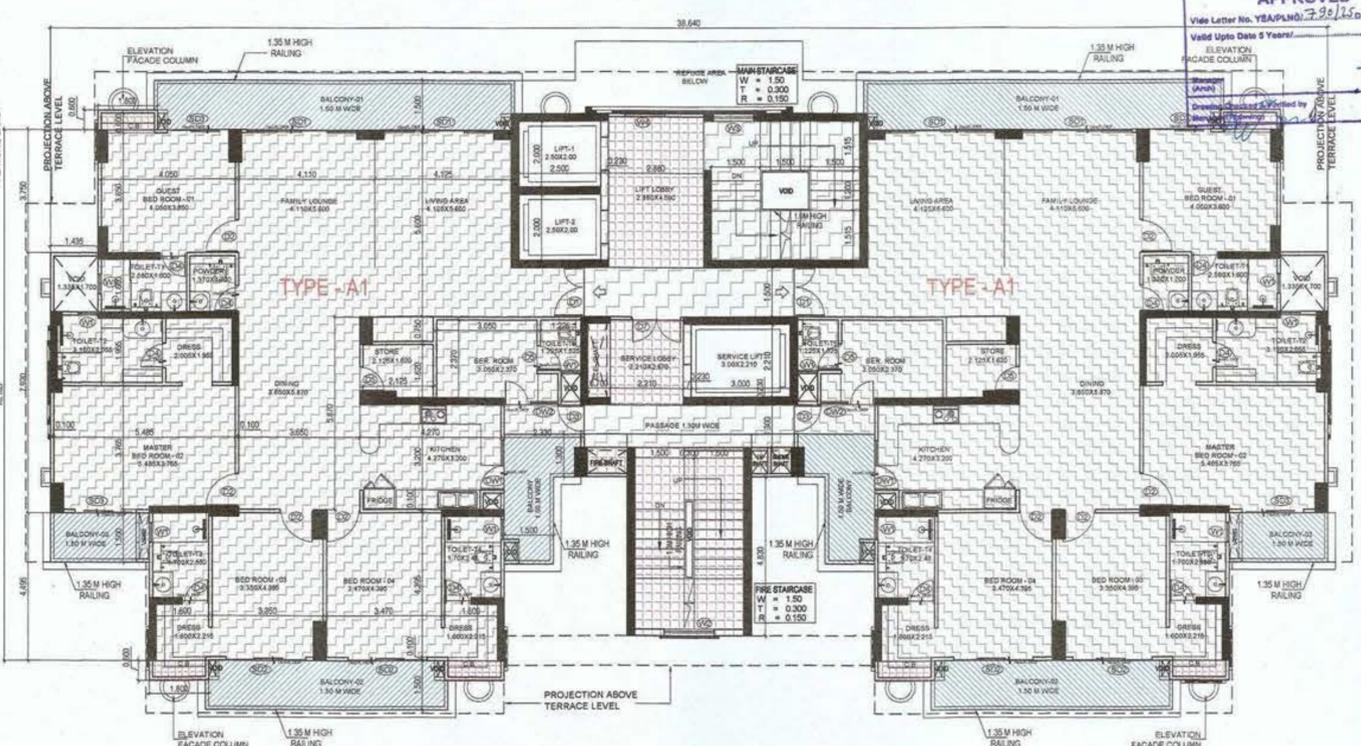


20th. to 23th. FLOOR PLAN

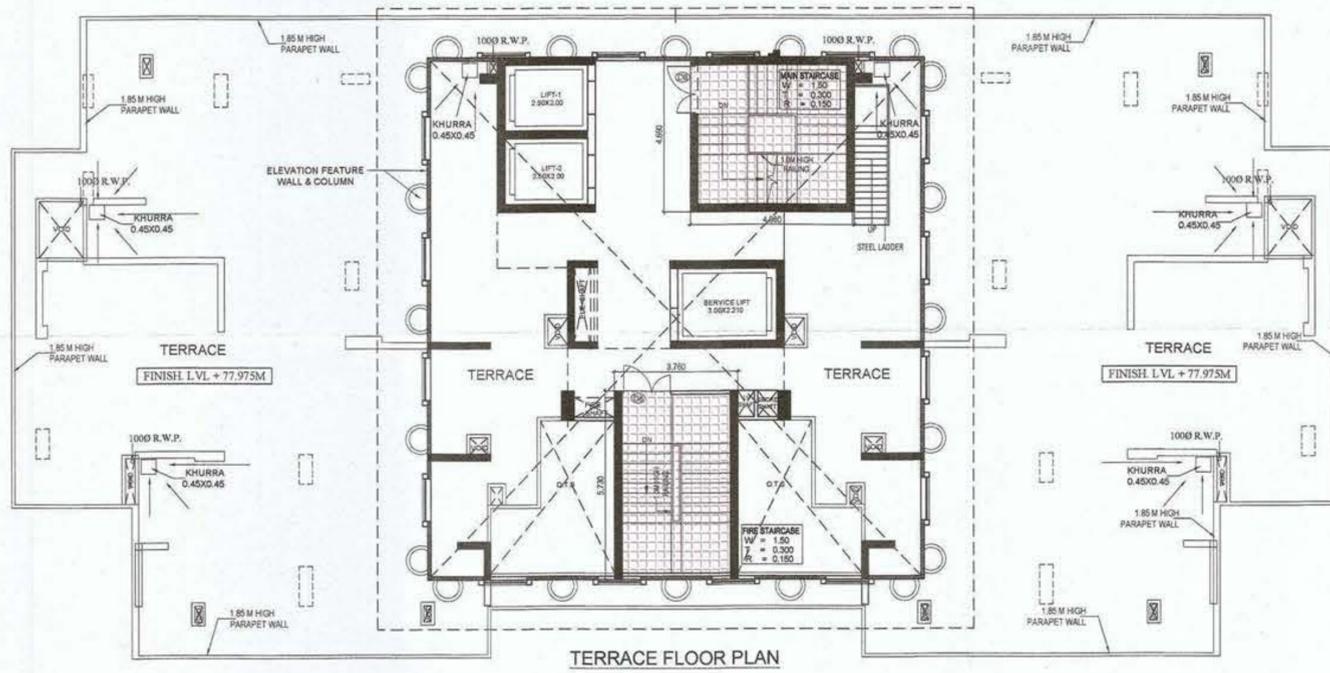

TERRACE FLOOR PLAN

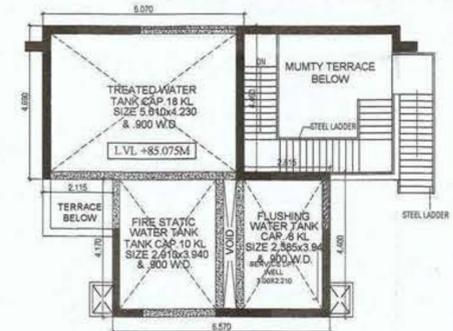


O.H. TANK LEVEL PLAN

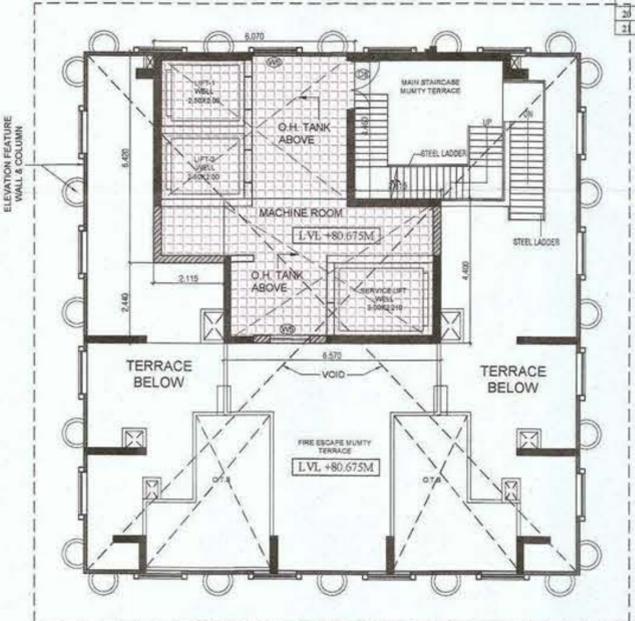

MACHINE ROOM LEVEL PLAN

NO	TYP	SIZE	GLL	LEN	LOC
1	D1	1.500 x 2.100	0.00	2.100	MAIN ENT
2	D2	1.000 x 2.100	0.00	2.100	BED ROOM
3	D3	0.900 x 2.100	0.00	2.100	UTILITY BALCONY
4	D4	0.800 x 2.100	0.00	2.100	TOILET
5	D5	0.750 x 2.100	0.00	2.100	TOILET
6	D6	1.200 x 2.100	0.00	2.100	REFUGE AREA
7	D7	1.500 x 2.100	0.00	2.100	SERVICE LIFT LOBBY
8	D8	1.500 x 2.100	0.00	2.100	MUMTY & MACHINE RM
9	W1	0.600 x 0.900	1.450	2.400	TOILET
10	W2	1.500 x 1.200	1.200	2.400	FIRE ESCAPE STAIRCASE
11	W3	1.200 x 1.200	1.200	2.400	MAIN STAIRCASE
12	W4	1.200 x 1.200	1.200	2.400	LIFT LOBBY
13	W5	1.200 x 1.200	1.100	2.100	MACHINE ROOM
14	SD1	3.300 X 2.400	0.00	2.400	LIVING RM & F.LOJNGE
15	SD2	2.400 X 2.400	0.00	2.400	BED ROOM 3 & 4
16	SD3	1.850 X 2.400	0.00	2.400	BED ROOM 1 & 2
17	DW1	1.500 X 2.400	0.00	2.400	KITCHEN
18	DW2	1.630 X 2.400	0.00	2.400	SERVANT RM
19	DW3	1.200 X 2.400	0.00	2.400	LIFT LOBBY 4TH FL.
20	GL1	4.600 X 10.600	0.00	10.600	ENT. FOYER
21	GL2	3.150 X 4.450	0.150	10.600	ENT. FOYER

LEGENDS	
	F.A.R AREA
	15% SERVICES AREA
	BALCONY AREA
	NON FAR AREA

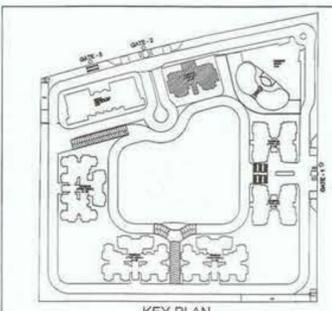

KEY PLAN

CLIENT: M/S PURVANCHAL PROJECTS PVT.LTD.
PROJECT: PROPOSED GROUP HOUSING AT PLOT NO. GH-1A/1, SECTOR - 22D, YAMUNA EXPRESSWAY INDUSTRIAL DEVELOPMENT AUTHORITY, (YEIDA) GAUTAM BUDDH NAGAR, U.P.
ARCHITECT: DEVELOPMENTS CONSULTANT (Architects, Engineers, Urban Designers) 206C, Masji Moh. (Opp. R.Block, South Extn-II) New Delhi - 110 048 Ph: +91 - 11 - 2625 4880 / 69408884
DATE: DEC/2024
SCALE: 1:100
SUBMISSION DRAWING

FLOOR PLANS (TOWER - 01)

OWNER'S SIGN:


ARCHITECT'S SIGN:

Dr. J.S. Thakur
Director
(Planning & Business Promotion)


TOWER - 01
TYPE - A1 (B + STILT + 23)

Yamuna Expressway Industrial Development Authority
APPROVED
Vide Letter No. YEA/PLN/01/23/01/25 Date: 21-11-2025
Valid Up to Date 5 Years


Manager (Arch) _____
Gen. Manager (Prog. & Arch) _____

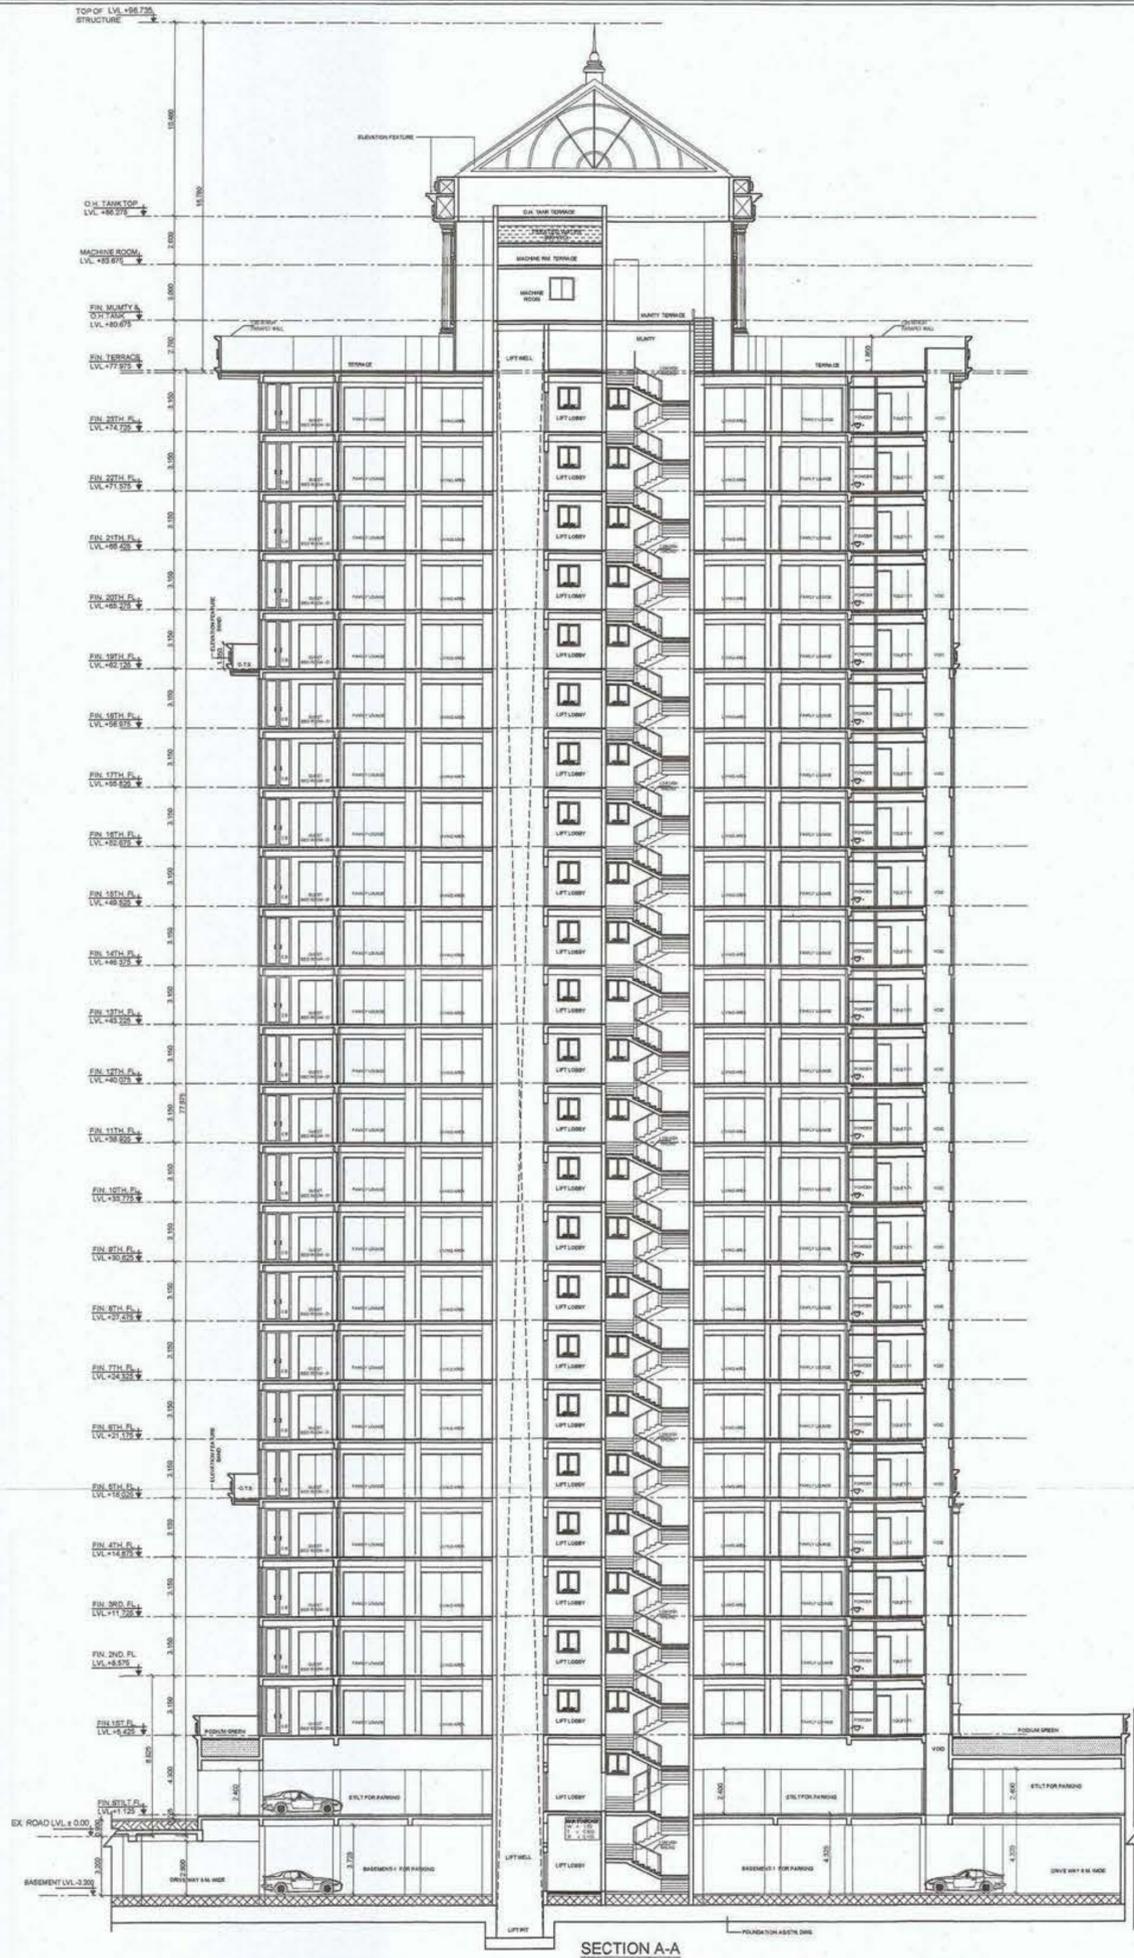

SECTION A-A

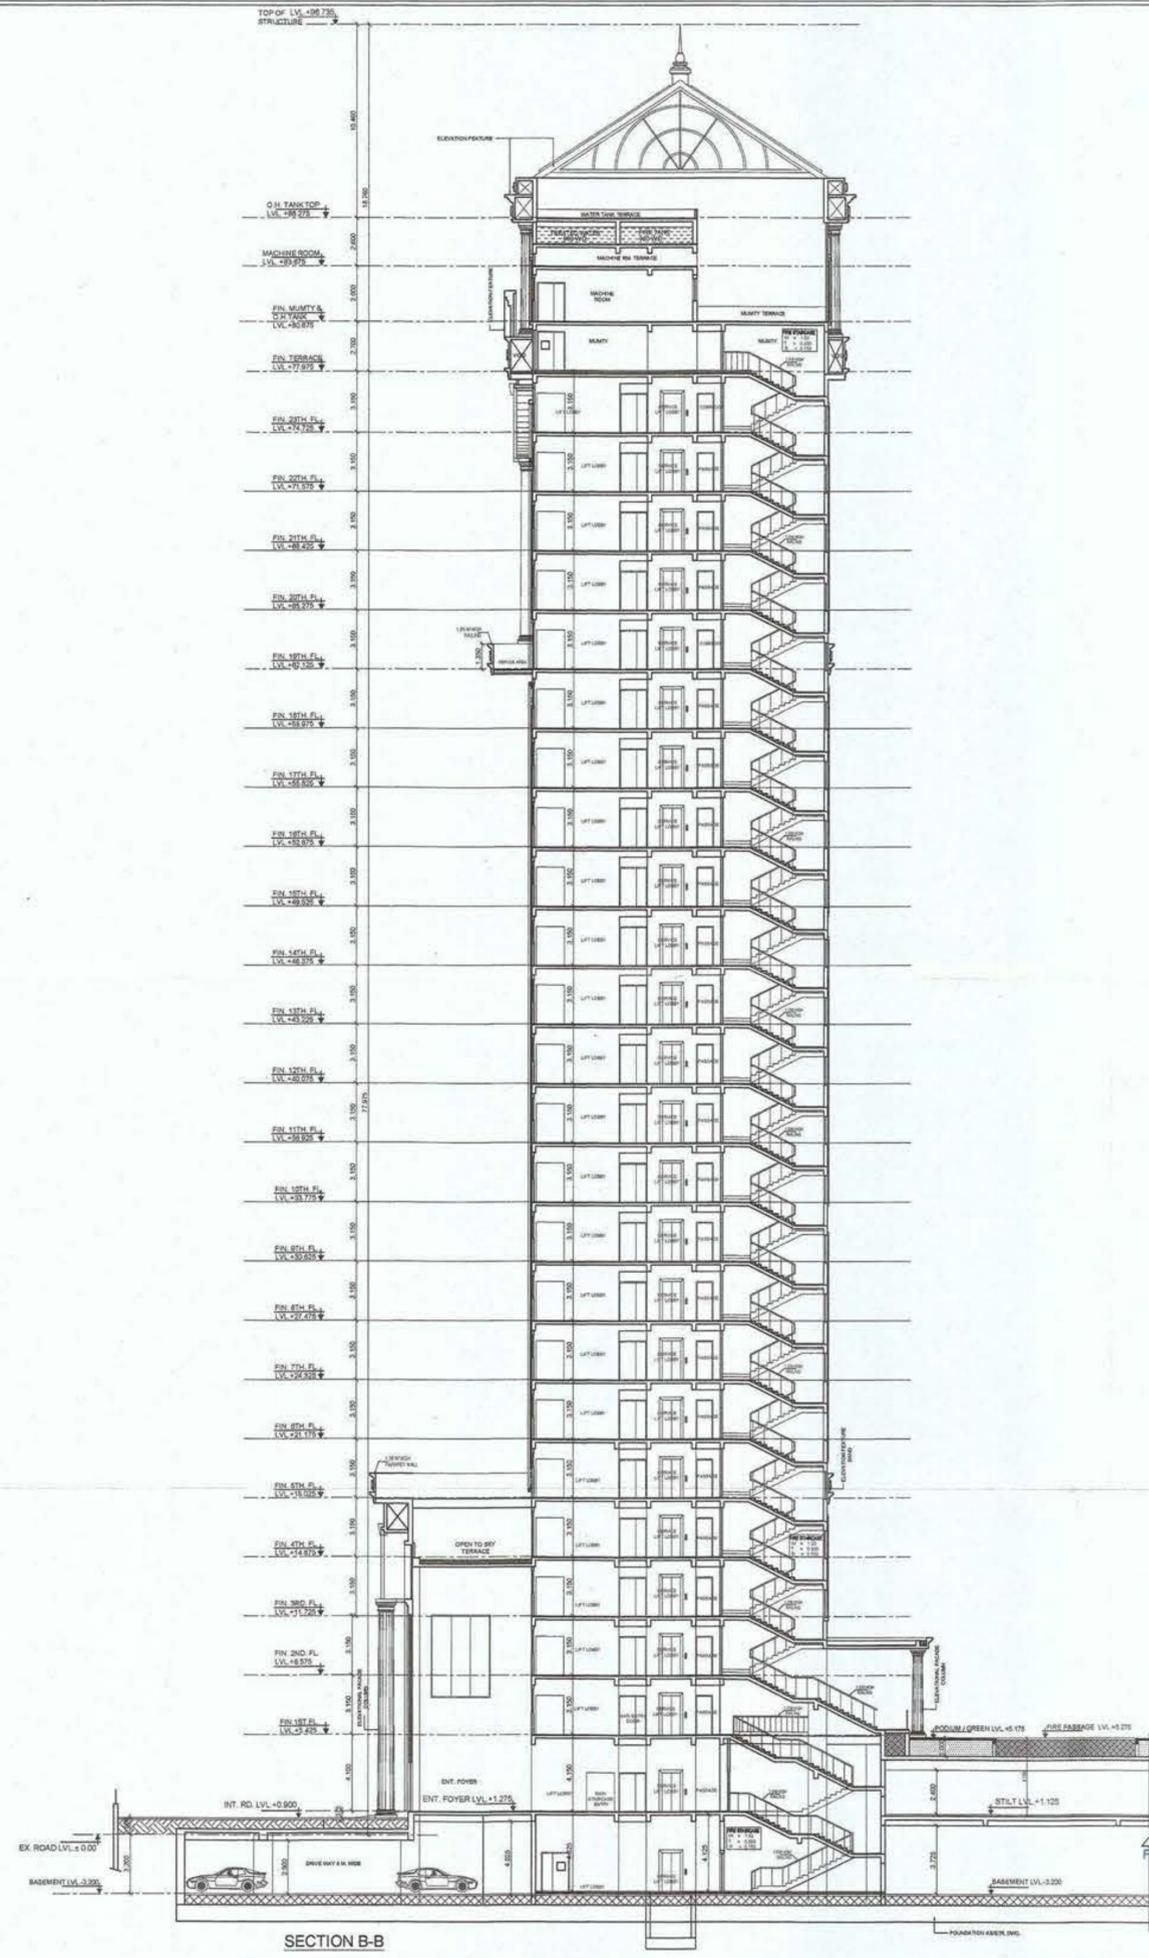

SECTION B-B

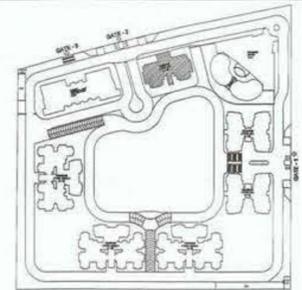

KEY PLAN

CLIENT :- M/S PURVANCHAL PROJECTS PVT.LTD.
PROJECT :- PROPOSED GROUP HOUSING AT PLOT NO. GH-1A/1, SECTOR - 22D, YAMUNA EXPRESSWAY INDUSTRIAL DEVELOPMENT AUTHORITY, (YEIDA) GAUTAM BUDH NAGAR, U.P.

ARCHITECT :- DEVELOPMENTS CONSULTANT (Architects, Engineers, Urban Designers) 320C, Masjid Moh. (Opp. R-Block, South Extn-II) New Delhi - 110 048 Ph:- +91 - 11 - 2625 4800 / 49408894

NORTH :-

DATE :- DEC 2024

SCALE :- 1 : 100



SUBMISSION DRAWING

SHEET TITLE :- **SECTIONS (TOWER - 01)**

OWNER'S SIGN _____ ARCHITECT SIGN _____

For PURVANCHAL PROJECTS PVT. LTD.
Dr. J.S. Tripathi
Director (Planning & Business Development)

DWG. NO. :- **S-10**

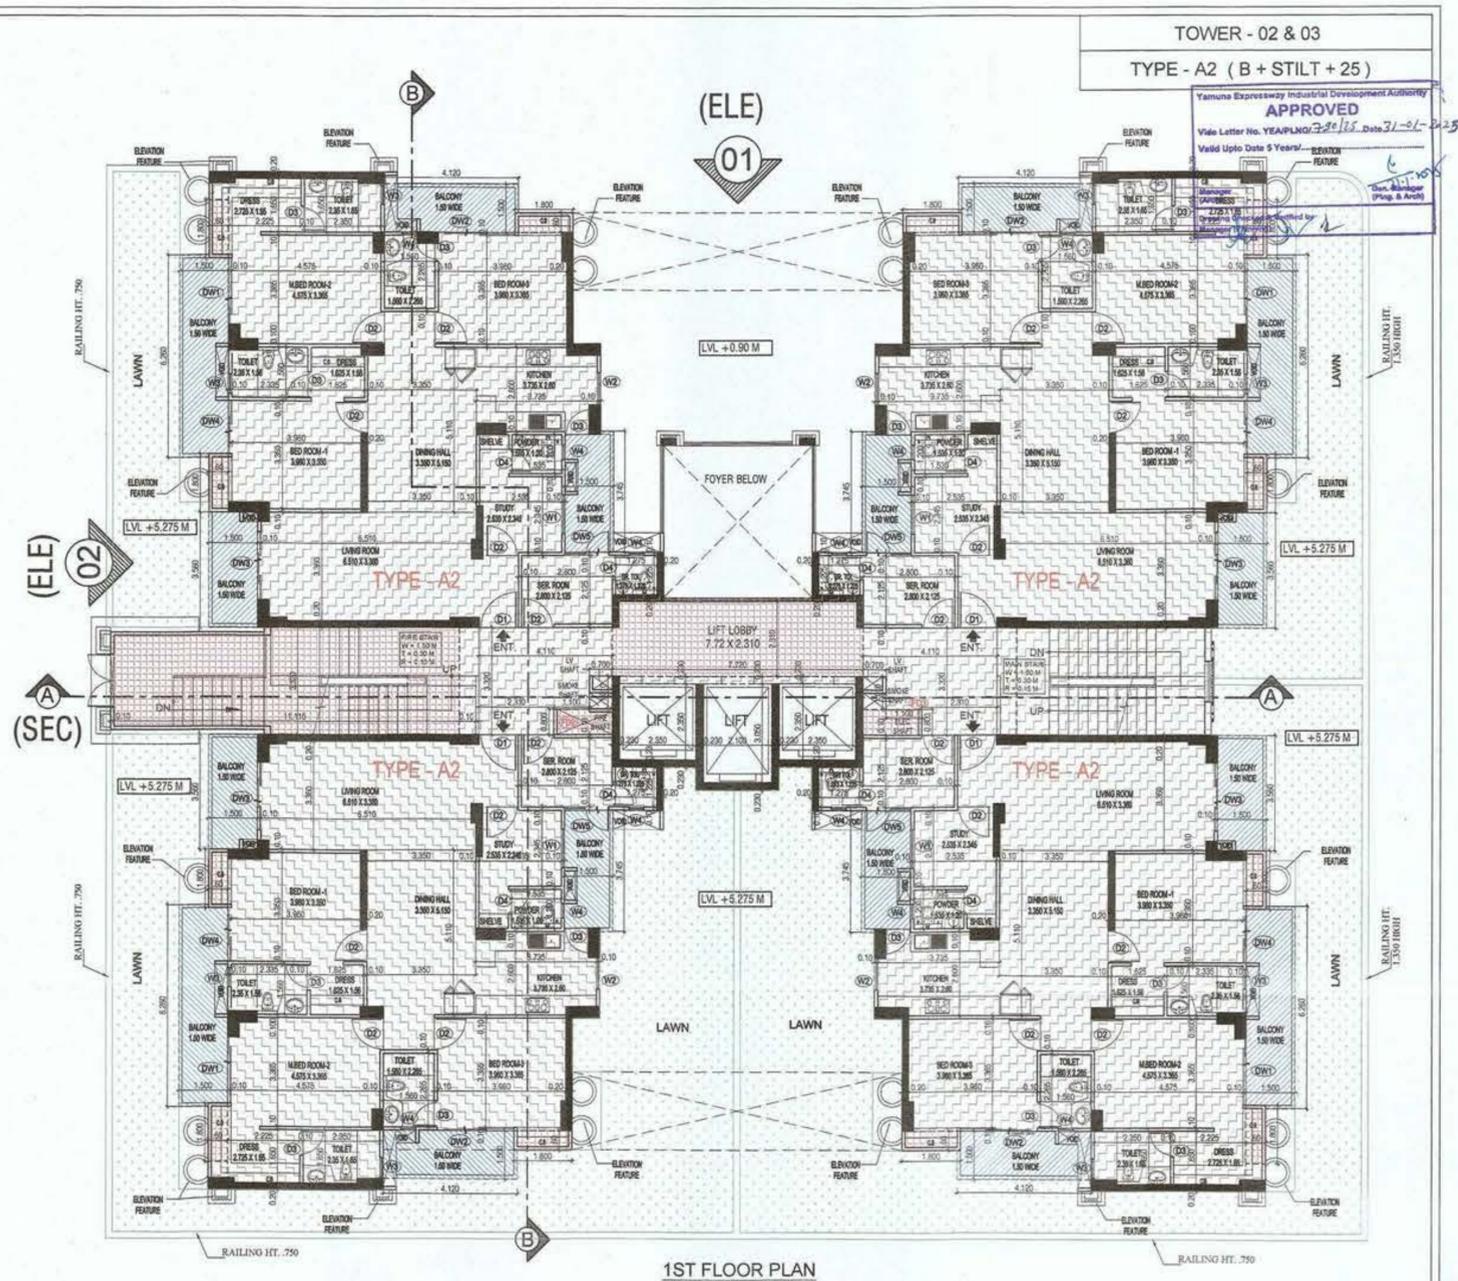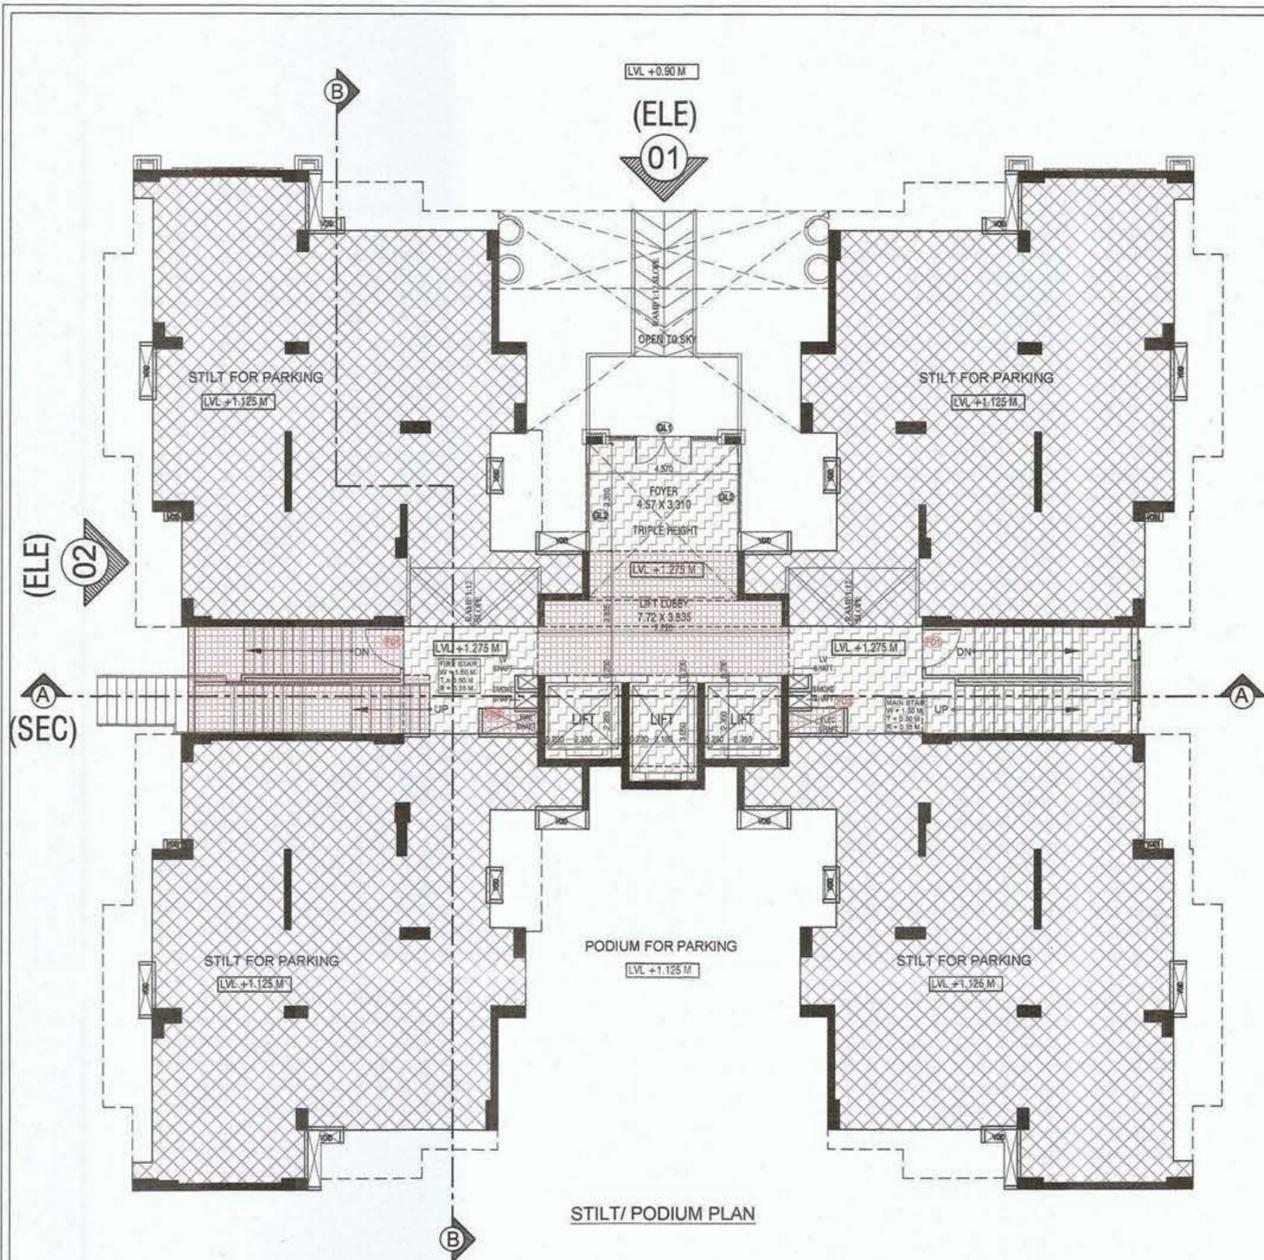

DOOR - WINDOW SCHEDULE - TYPICAL FLOOR

SR. NO	CODE	DESCRIPTION	SIZE	SILL	LINTEL
01	D1	VENEERED POLISHED FLUSH DOOR	1.20 X 2.40	00	2.40
02	D2	LAMINATED FLUSH DOOR	1.00 X 2.40	00	2.40
03	D3	LAMINATED FLUSH DOOR	0.80 X 2.40	00	2.40
04	D4	LAMINATED FLUSH DOOR	0.80 X 2.40	00	2.40
05	DW1	SLIDING GLASS DOOR	2.850 X 2.40	00	2.40
06	DW2	SLIDING GLASS DOOR	2.360 X 2.40	00	2.40
07	DW3	SLIDING GLASS DOOR	2.10 X 2.40	00	2.40
08	DW4	SLIDING GLASS DOOR	1.850 X 2.40	00	2.40
09	DW5	SLIDING GLASS DOOR	1.365 X 2.40	00	2.40
10	W1	STUDY WINDOW	1.20 X 1.50	0.90	2.40
11	W2	KITCHEN WINDOW	1.00 X 1.350	1.05	2.40
12	W3	TOILET WINDOW	0.60 X 0.90	1.50	2.40
13	W4	TOILET WINDOW	0.45 X 0.90	1.50	2.40
14	GL1	ENTRANCE LOBBY	3.340 X 6.97	00	2.40
15	GL2	ENTRANCE LOBBY	2.10 X 6.97	00	2.40

FIRE CHECK DOOR

01	FD1	STAIR CASE	1.50 X 2.10	00	
02	FD1	F.H.C. DOOR (FIRE DOOR)	1.20 X 2.10	00	
03	FD2	ELECTRICAL SHAFT DOOR (FIRE DOOR)	1.0 X 2.10	100	
04	FD3	ELECTRICAL SHAFT DOOR (FIRE DOOR)	1.0 X 2.10	100	

LEGENDS

- FAR AREA
- 15% SERVICES AREA
- BALCONY AREA
- NON FAR AREA

TOWER - 02 & 03
TYPE - A2 (B + STILT + 25)

Yamuna Expressway Industrial Development Authority
APPROVED
Valid Up To Date 5 Years

CLIENT: M/S PURVANCHAL PROJECTS PVT.LTD.
PROJECT: PROPOSED GROUP HOUSING AT PLOT NO. GH-1A/1, SECTOR - 22D, YAMUNA EXPRESSWAY INDUSTRIAL DEVELOPMENT AUTHORITY, (YEIDA) GAUTAM BUDH NAGAR, U.P.

ARCHITECT: DEVELOPMENTS CONSULTANT (Architects, Engineers, Urban Designers)
209C, Masjid Moha, (Opp. R-Block, South Extn-II) New Delhi - 110 049
Ph: +91 - 11 - 2625 4850 / 48406994

DATE: DEC/2024
SCALE: 1:100


SUBMISSION DRAWING

FLOOR PLANS (TOWER - 02 & 03)

OWNER'S SIGN: *[Signature]*
ARCHITECT'S SIGN: *[Signature]*

For PURVANCHAL PROJECTS PVT.LTD.
Dr. J.S. [Signature]
Director (Planning & Business Promotion)


DRG. NO.: S-11

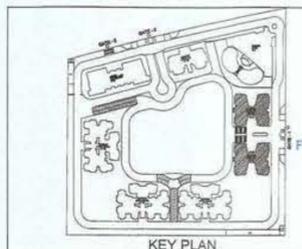


TOWER - 02 & 03
 TYPE - A2 (B + STILT + 25)

APPROVE
 Via Letter No. YEA/PLN/02/3-22/25 Date 31-12-25
 Valid Up to Date 5 Years

Dr. J. S. Tripathi
 Director
 (Planning & Business Promotion)

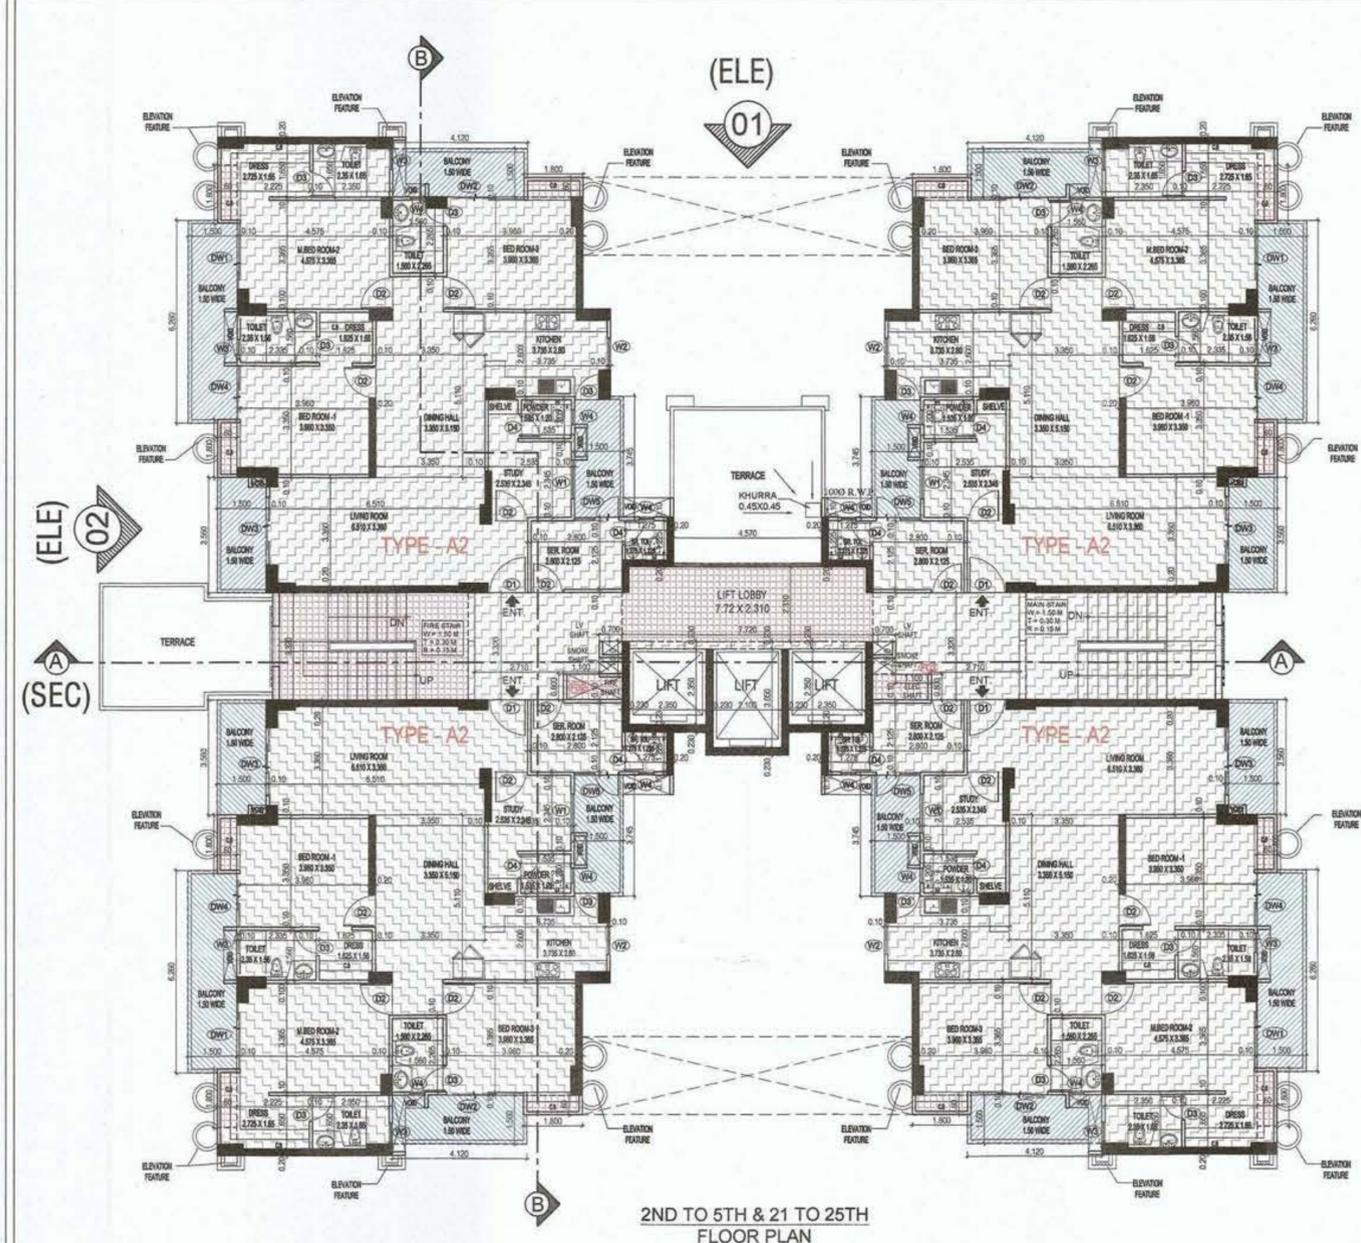

2ND TO 5TH & 21 TO 25TH FLOOR PLAN

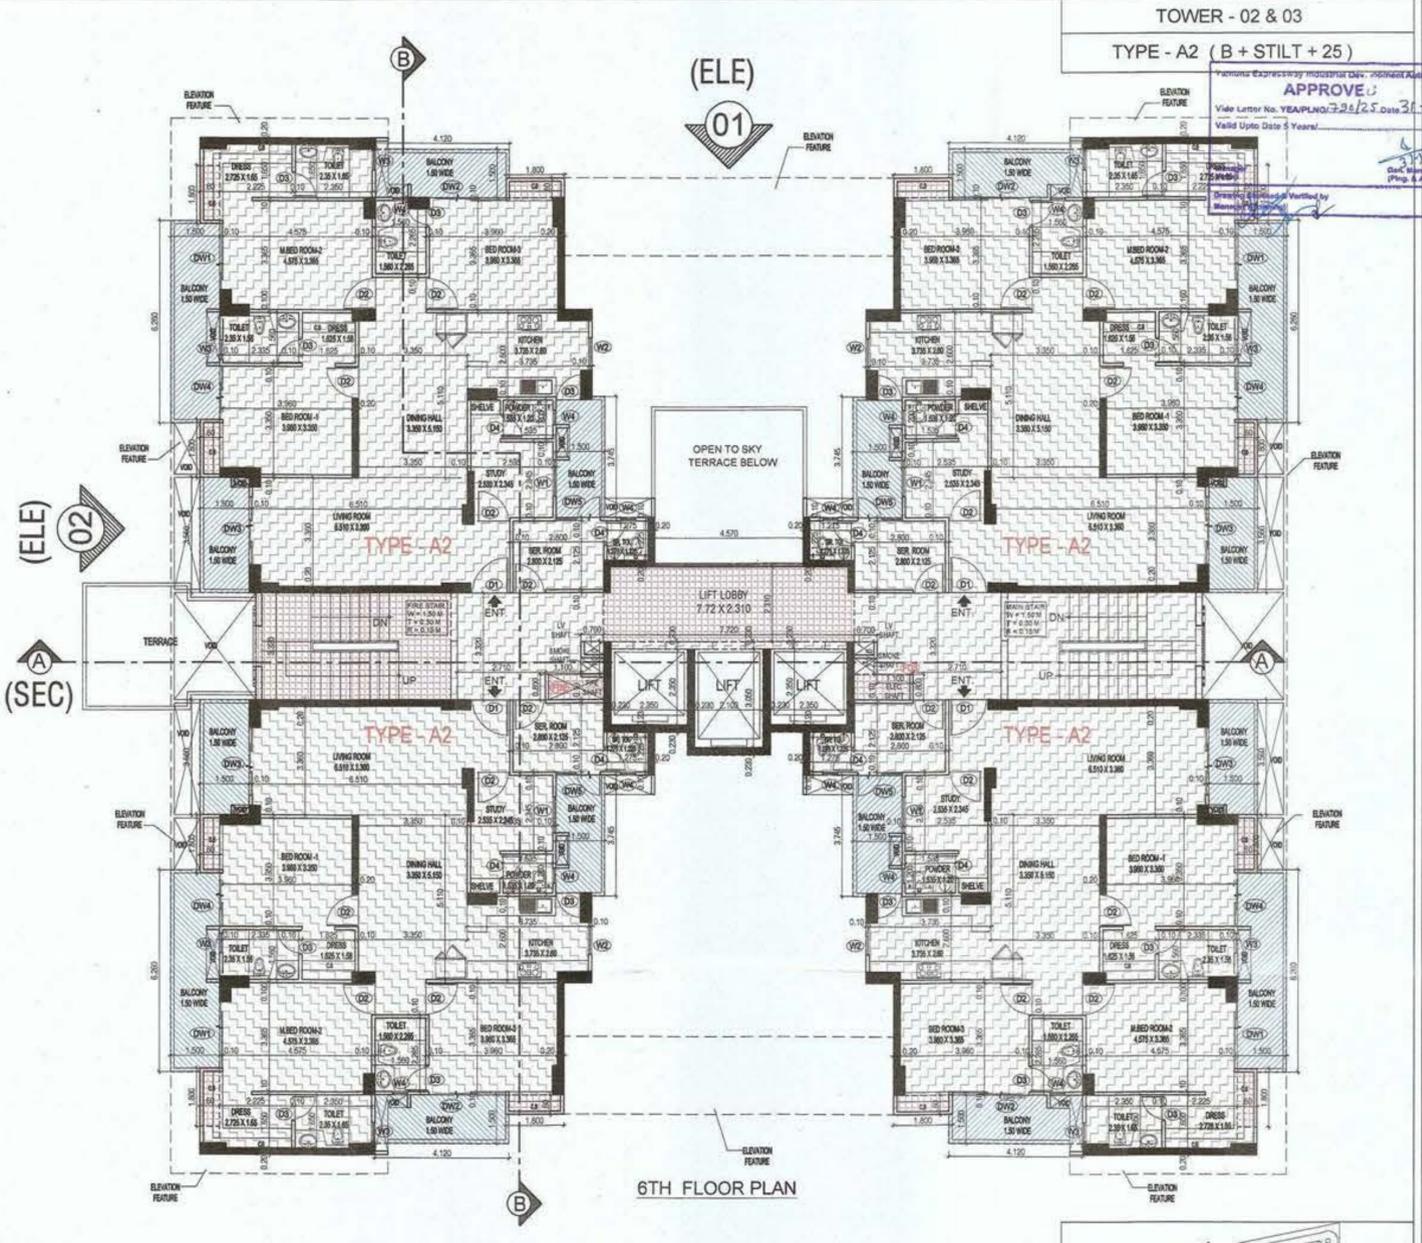

6TH FLOOR PLAN

LEGENDS


- F.A.R AREA
- 15% SERVICES AREA
- BALCONY AREA
- NON F.A.R AREA

DOOR - WINDOW SCHEDULE - TYPICAL FLOOR

SR. NO.	CODE	DESCRIPTION	SIZE	SILL	LINTEL
01	D1	VENEERED POLISHED FLUSH DOOR	1.20 X 2.40	00	2.40
02	D2	LAMINATED FLUSH DOOR	1.00 X 2.40	00	2.40
03	D3	LAMINATED FLUSH DOOR	0.80 X 2.40	00	2.40
04	D4	LAMINATED FLUSH DOOR	0.80 X 2.40	00	2.40
05	DW1	SLIDING GLASS DOOR	2.650 X 2.40	00	2.40
06	DW2	SLIDING GLASS DOOR	2.350 X 2.40	00	2.40
07	DW3	SLIDING GLASS DOOR	2.10 X 2.40	00	2.40
08	DW4	SLIDING GLASS DOOR	1.650 X 2.40	00	2.40
09	DW5	SLIDING GLASS DOOR	1.350 X 2.40	00	2.40
10	W1	STUDY WINDOW	1.20 X 1.50	0.90	2.40
11	W2	KITCHEN WINDOW	1.00 X 1.350	1.05	2.40
12	W3	TOILET WINDOW	0.60 X 0.90	1.50	2.40
13	W4	TOILET WINDOW	0.45 X 0.90	1.50	2.40
14	GL1	ENTRANCE LOBBY	3.340 X 6.97	00	2.40
15	GL2	ENTRANCE LOBBY	2.10 X 6.97	00	2.40

FIRE CHECK DOOR

01	FD1	STAIR CASE	1.00 X 2.10	00
02	FD1	F.H.E DOOR (FIRE DOOR)	1.20 X 2.10	00
03	FD2	ELECTRICAL SHAF DOOR (FIRE DOOR)	1.0 X 2.10	100
04	FD3	ELECTRICAL SHAF DOOR (FIRE DOOR)	1.0 X 2.10	100

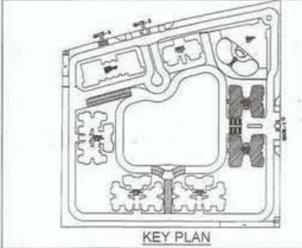

CLIENT:- M/S PURVANCHAL PROJECTS PVT.LTD.
 PROJECT:- PROPOSED GROUP HOUSING AT PLOT NO. GH-1A/1, SECTOR - 22D, YAMUNA EXPRESSWAY INDUSTRIAL DEVELOPMENT AUTHORITY, (YEIDA) GAUTAM BUDDH NAGAR, U.P.

NORTH :-

DATE :- DEC/2024

SCALE :- 1 : 100

ARCHITECT:- DEVELOPMENTS CONSULTANT
 (Architects - Engineers - Urban Designers)
 205C, Masjid Mohr, (Opp. R-Block, South Extn-II)
 New Delhi - 110 048
 Ph:- +91 - 11 - 2825 4890 / 49409994

■ SUBMISSION DRAWING

SHEET TITLE :- **FLOOR PLANS (TOWER - 02 & 03)**

OWNER'S SIGN: _____ ARCHITECT'S SIGN:

For PURVANCHAL PROJECTS PVT.LTD.
 Dr. J. S. Tripathi
 Director
 (Planning & Business Promotion)

DRG. NO. :- **S-12**

DOOR - WINDOW SCHEDULE - TYPICAL FLOOR


SR. NO.	CODE	DESCRIPTION	SIZE	BILL	LINTEL
01	D1	VENEERED FLUSH DOOR	1.20 X 2.40	00	2.40
02	D2	LAMINATED FLUSH DOOR	0.90 X 2.40	00	2.40
03	D3	LAMINATED FLUSH DOOR	0.90 X 2.40	00	2.40
04	D4	LAMINATED FLUSH DOOR	0.90 X 2.40	00	2.40
05	DW1	SLIDING GLASS DOOR	2.80 X 2.40	00	2.40
06	DW2	SLIDING GLASS DOOR	2.30 X 2.40	00	2.40
07	DW3	SLIDING GLASS DOOR	2.10 X 2.40	00	2.40
08	DW4	SLIDING GLASS DOOR	1.60 X 2.40	00	2.40
09	DW5	SLIDING GLASS DOOR	1.30 X 2.40	00	2.40
10	W1	STUDY WINDOW	1.20 X 1.50	0.90	2.40
11	W2	KITCHEN WINDOW	1.00 X 1.350	1.05	2.40
12	W3	TOILET WINDOW	0.90 X 0.90	1.50	2.40
13	W4	TOILET WINDOW	0.45 X 0.90	1.50	2.40
14	GL1	ENTRANCE LOBBY	3.340 X 6.97	00	2.40
15	GL2	ENTRANCE LOBBY	2.10 X 6.97	00	2.40

FIRE CHECK DOOR

SR. NO.	CODE	DESCRIPTION	SIZE	BILL	LINTEL
01	FD1	STAIN CASE	1.50 X 2.10	00	
02	FD2	FIRE DOOR	1.50 X 2.10	00	
03	FD3	ELECTRICAL SHUT DOOR (FIRE DOOR)	1.00 X 2.40	100	
04	FD4	ELECTRICAL SHUT DOOR (FIRE DOOR)	1.00 X 2.10	100	

LEGENDS





- FAR AREA
- 15% SERVICES AREA
- BALCONY AREA
- NON FAR AREA

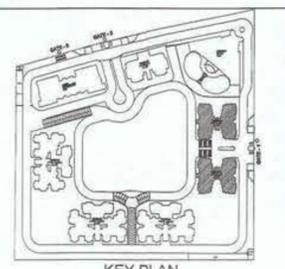

CLIENT: M/S PURVANCHAL PROJECTS PVT.LTD.
 PROJECT: PROPOSED GROUP HOUSING AT PLOT NO. GH-1A/1, SECTOR - 22D, YAMUNA EXPRESSWAY INDUSTRIAL DEVELOPMENT AUTHORITY, (YEIDA) GAUTAM BUDH NAGAR, U.P.
 NORTH: [Compass Rose]
 ARCHITECT: DEVELOPMENTS CONSULTANT (Architects - Engineers - Urban Designers) 209C, Masjod Moh. (Opp. R-Block, South Extn-II) New Delhi - 110 049 Ph: +91 - 11 - 2625 4880 / 49409894
 DATE: DEC/2024
 SCALE: 1 : 100


SUBMISSION DRAWING
 SHEET TITLE: FLOOR PLANS (TOWER - 02 & 03)

OWNER'S SIGN: [Signature]
 ARCHITECT SIGN: [Signature]
 For PURVANCHAL PROJECTS PVT.LTD. Director (Planning & Business Promotion)
 DR. J.S. [Signature]
 Director (Planning & Business Promotion)
 ORG. NO.: S-13

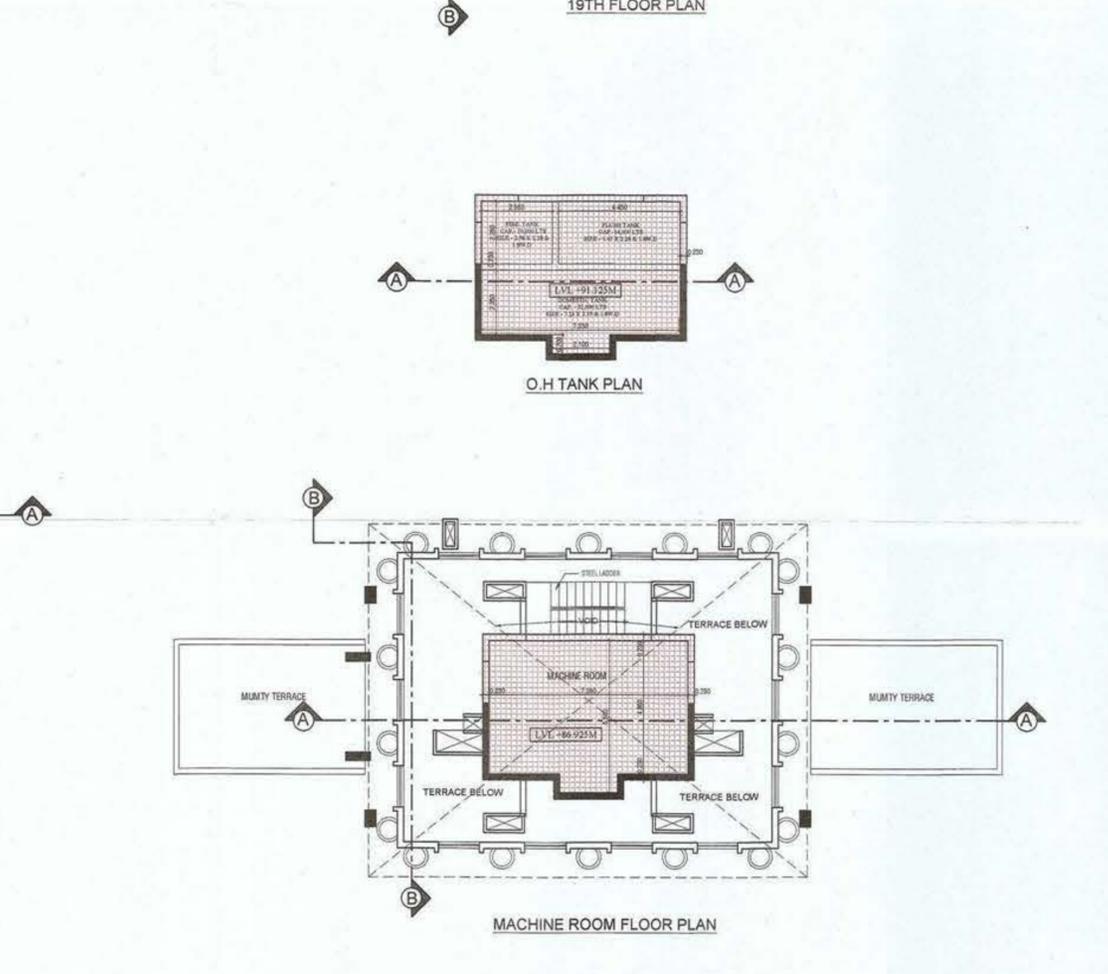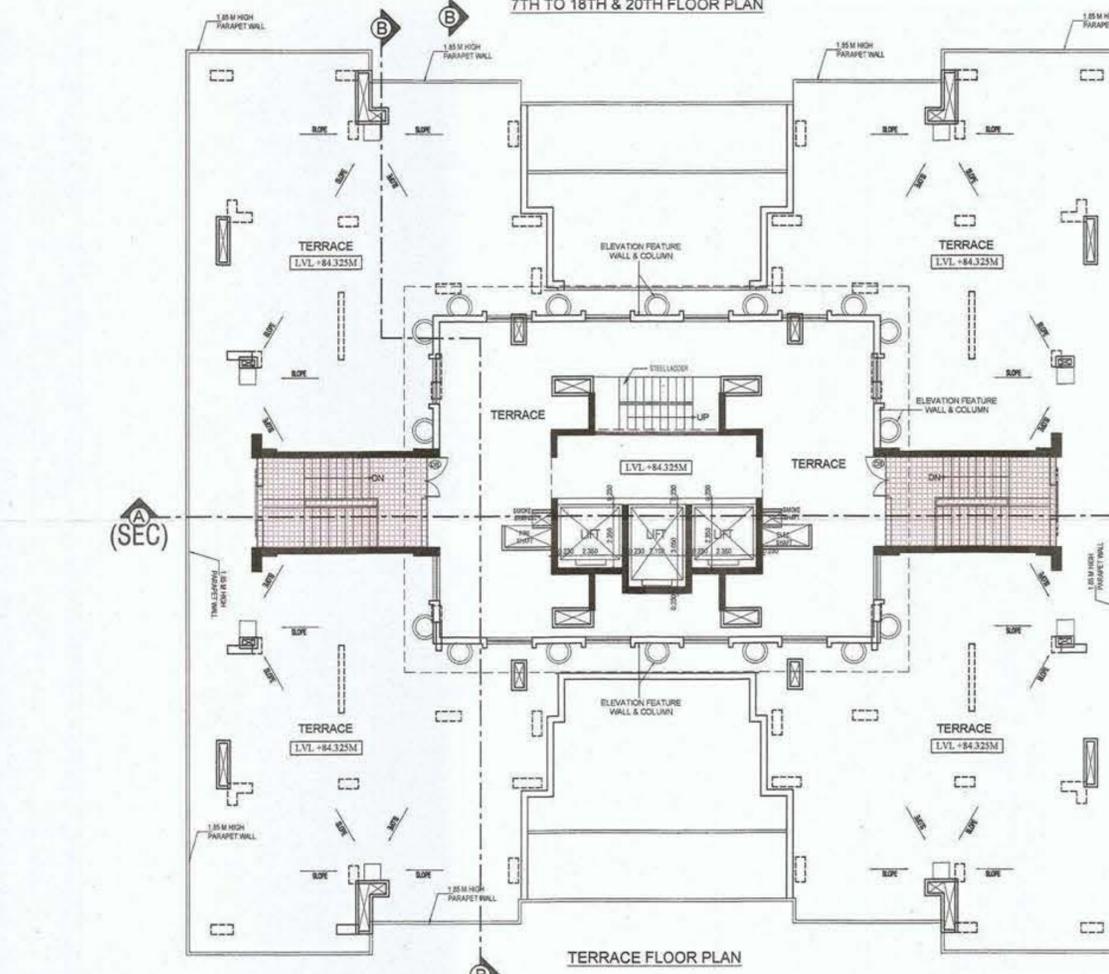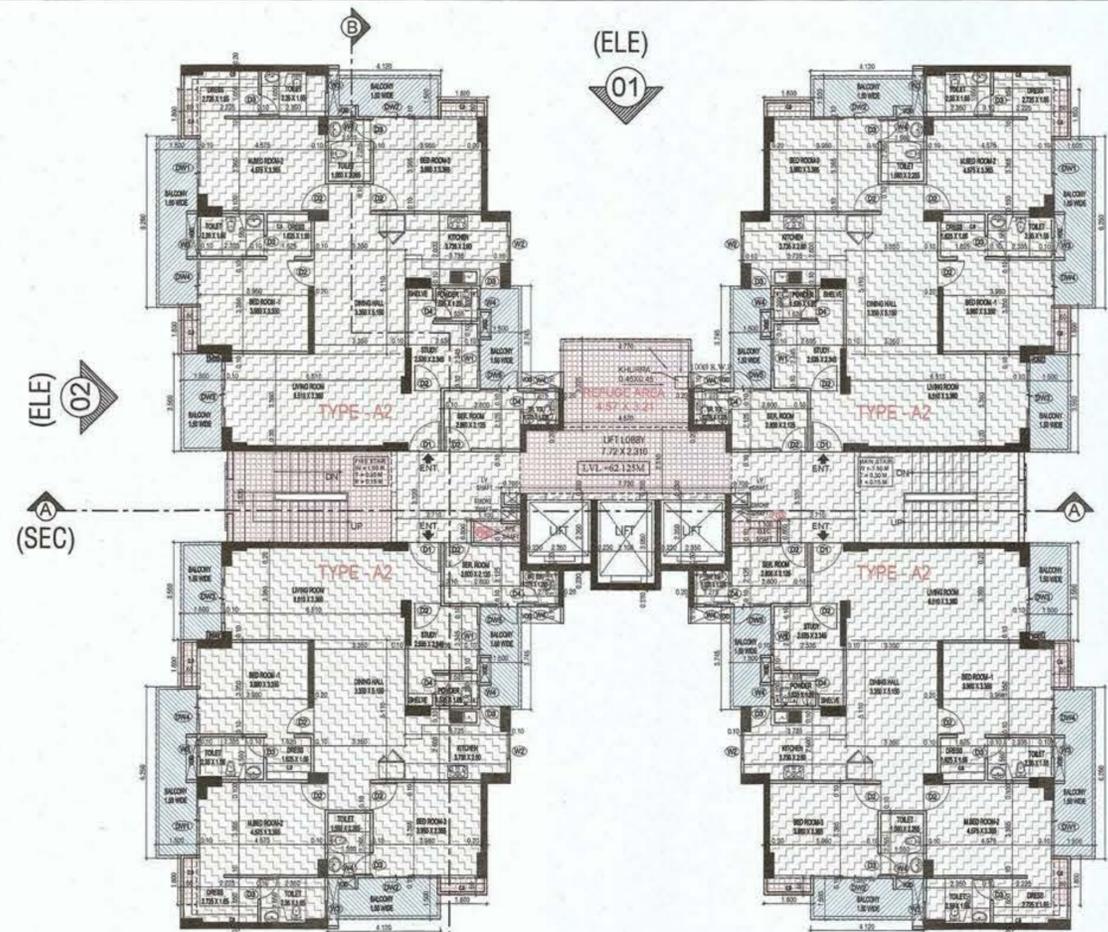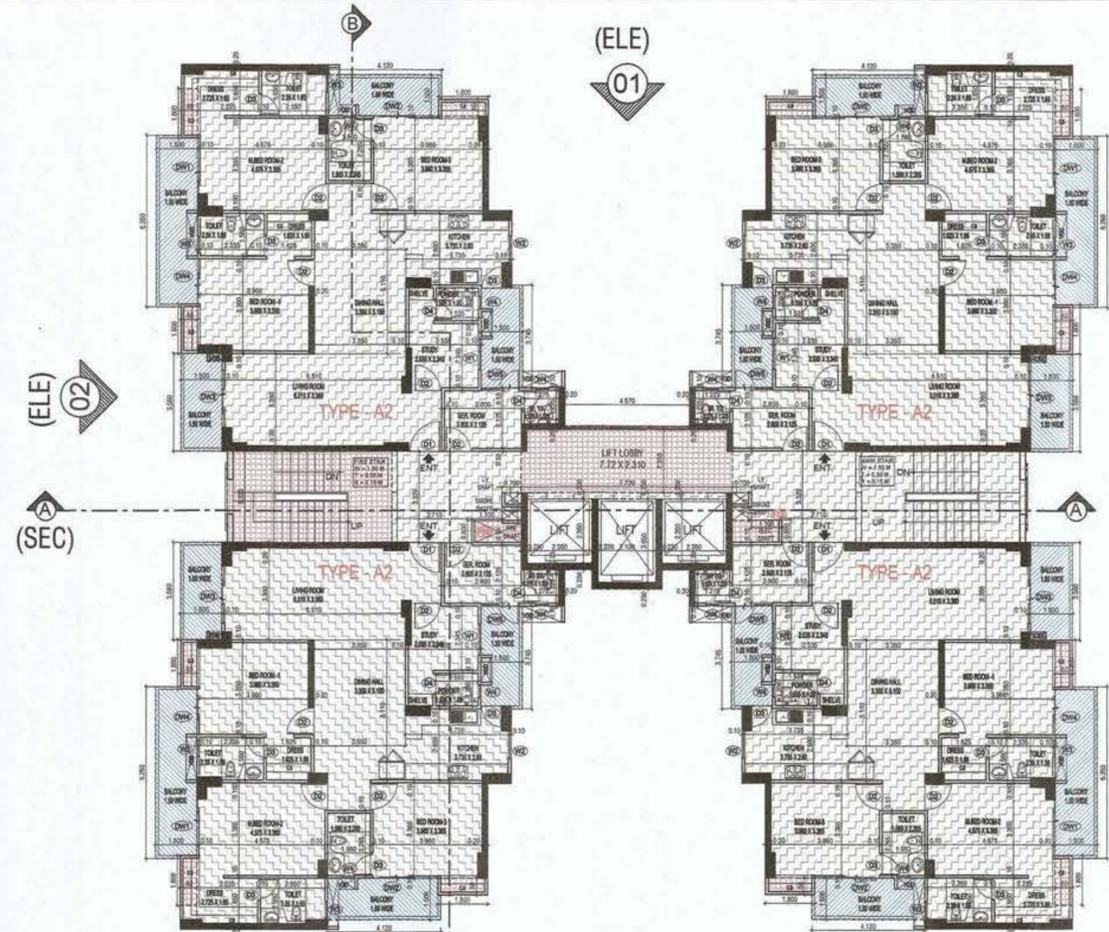


Yamuna Expressway Industrial Development Authority
APPROVED
 Video Letter No. YE/PLN/2024/20003/2024/20
 Valid Up to Date 5 Years

Manager (Arch)
 Dr. J.S. Singh
 (Imp. & Arch)

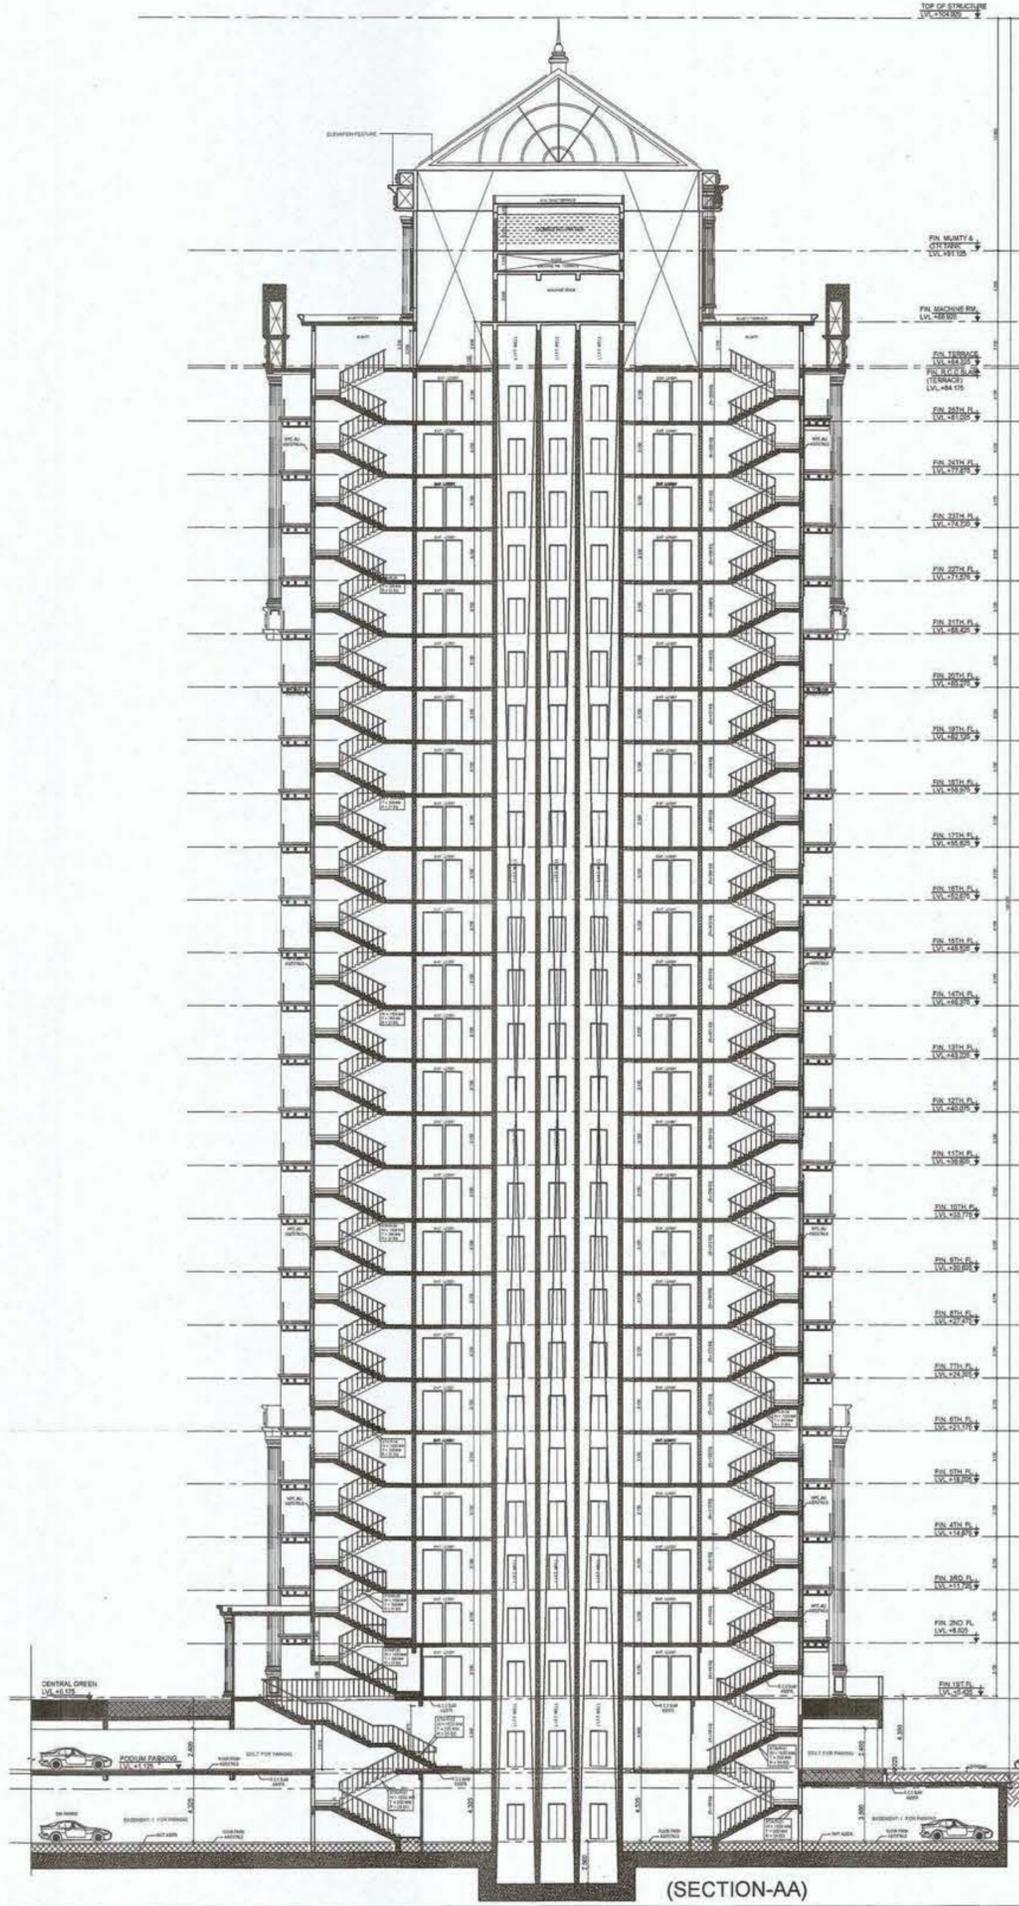

(SECTION-AA)

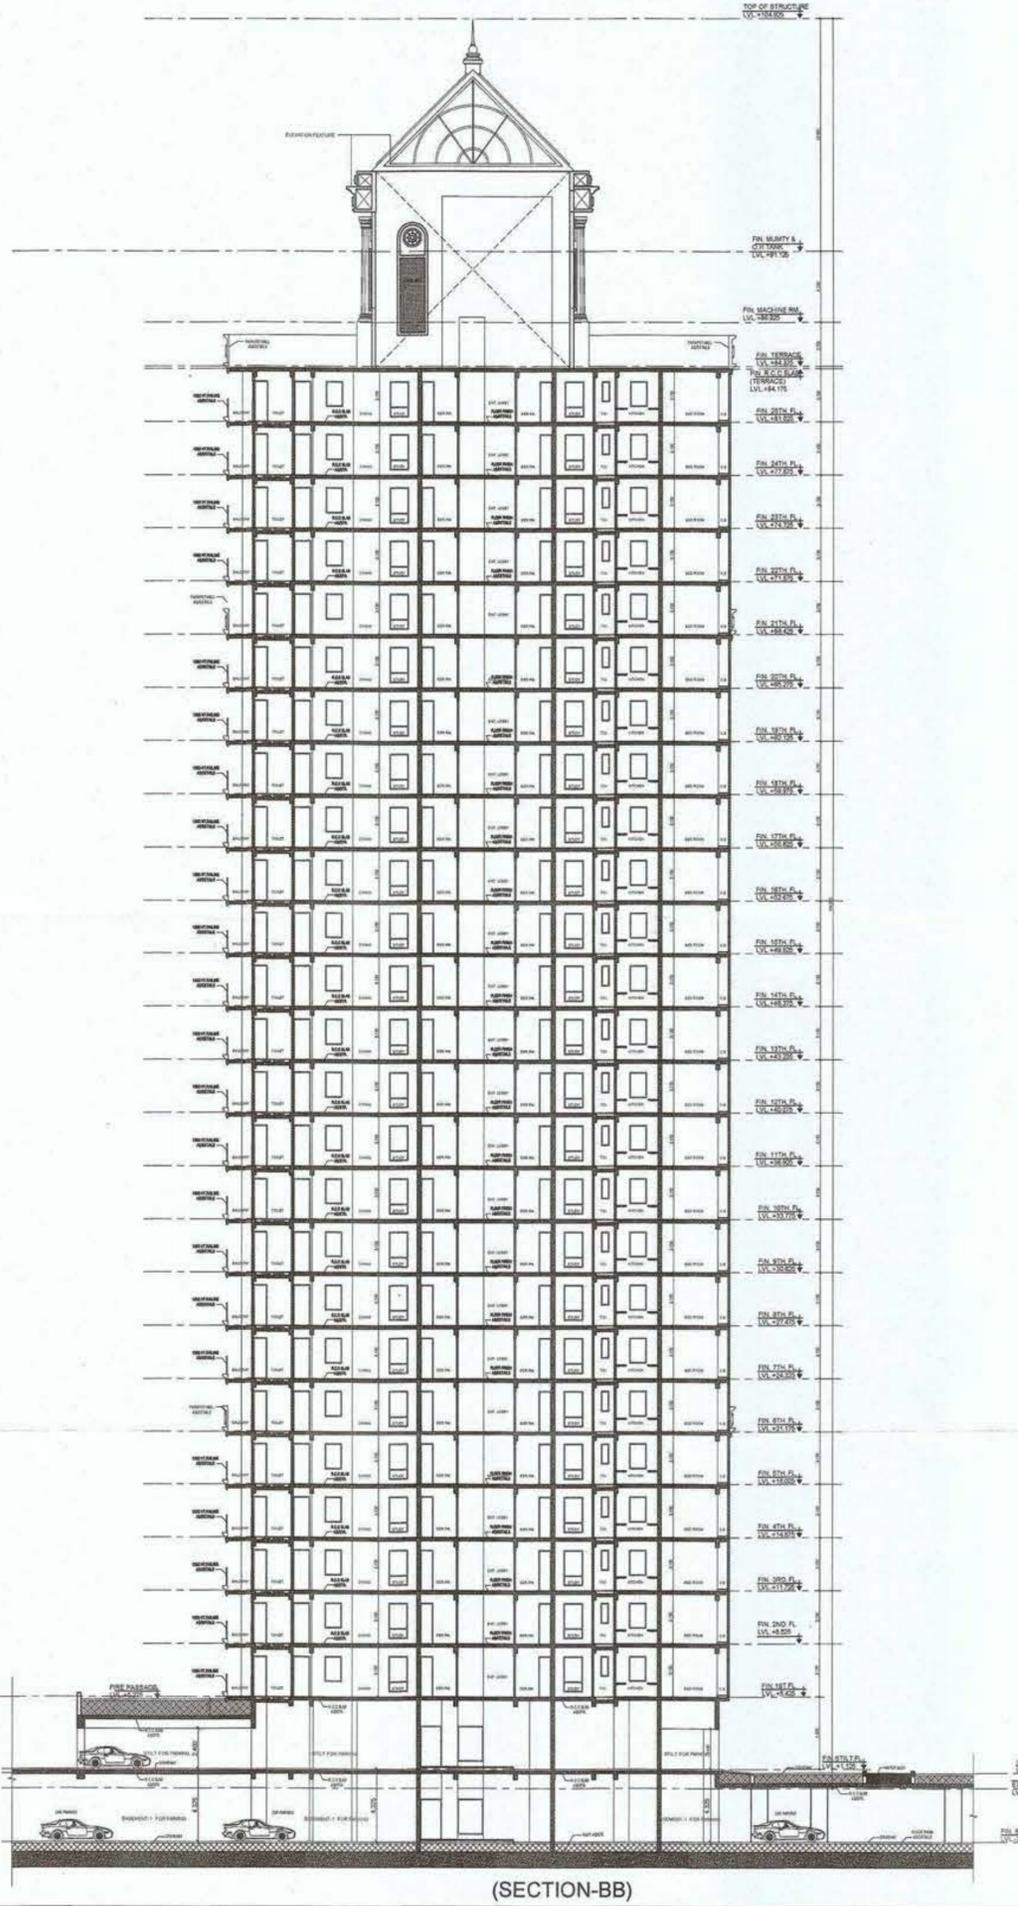

(SECTION-BB)



CLIENT: M/S PURVANCHAL PROJECTS PVT.LTD.
 PROJECT: PROPOSED GROUP HOUSING AT PLOT NO. GH-1A/1, SECTOR - 22D, YAMUNA EXPRESSWAY INDUSTRIAL DEVELOPMENT AUTHORITY, (YEIDA) GAUTAM BUDH NAGAR, U.P.
 ARCHITECT: DEVELOPMENTS CONSULTANT (Architects, Engineers, Urban Designers) 206C, Masjid Moh. (Opp. R-Block, South Extn-II) New Delhi - 110 049 Ph: +91 - 11 - 2625 4880 / 4800694
 NORTH: -
 DATE: - DEC/2024
 SCALE: - 1 : 100
 SUBMISSION DRAWING



SHEET TITLE: SECTION'S (TOWER - 02 & 03)

OWNER'S SIGN: For PURVANCHAL PROJECTS PVT.LTD. Dr. J.S. Singh Director (Planning & Business Promotion)

ARCHITECT SIGN: Dr. J.S. Singh Director (Arch)

DRG. NO.: S-16

Yamuna Expressway Industrial Development Authority
APPROVED
Video Letter No. YEAP/PLN/2024/111/21.03.2024
Valid Upto Date 5 Years
Gen. Manager (Pkg. & Arch)

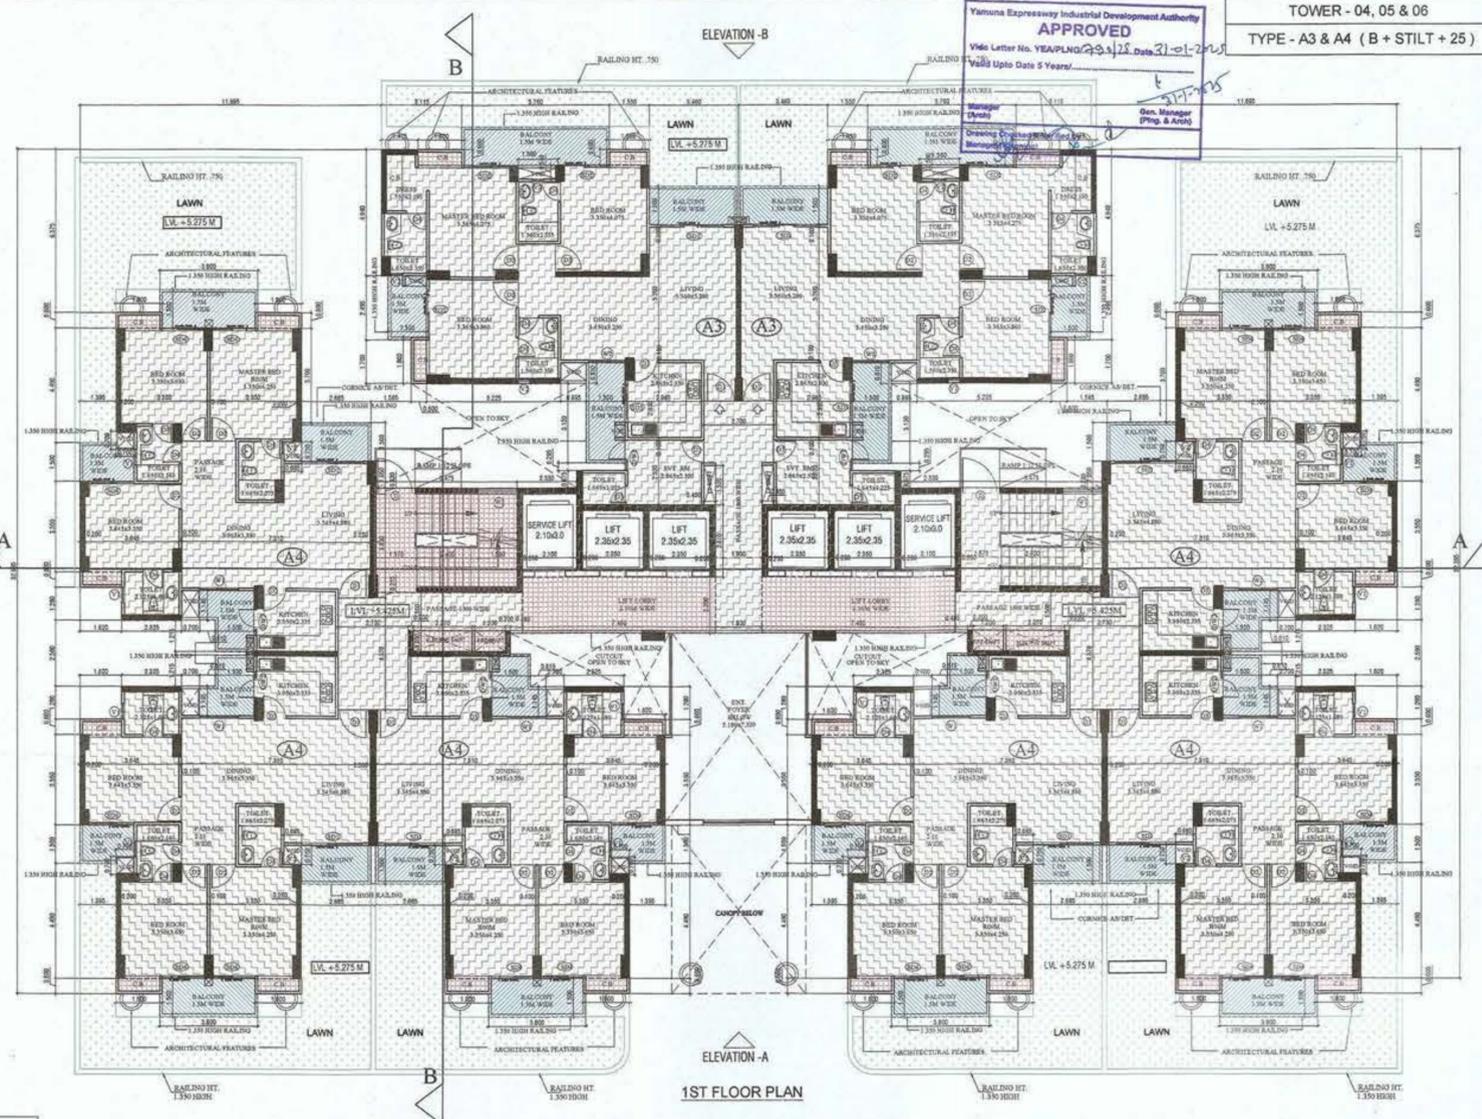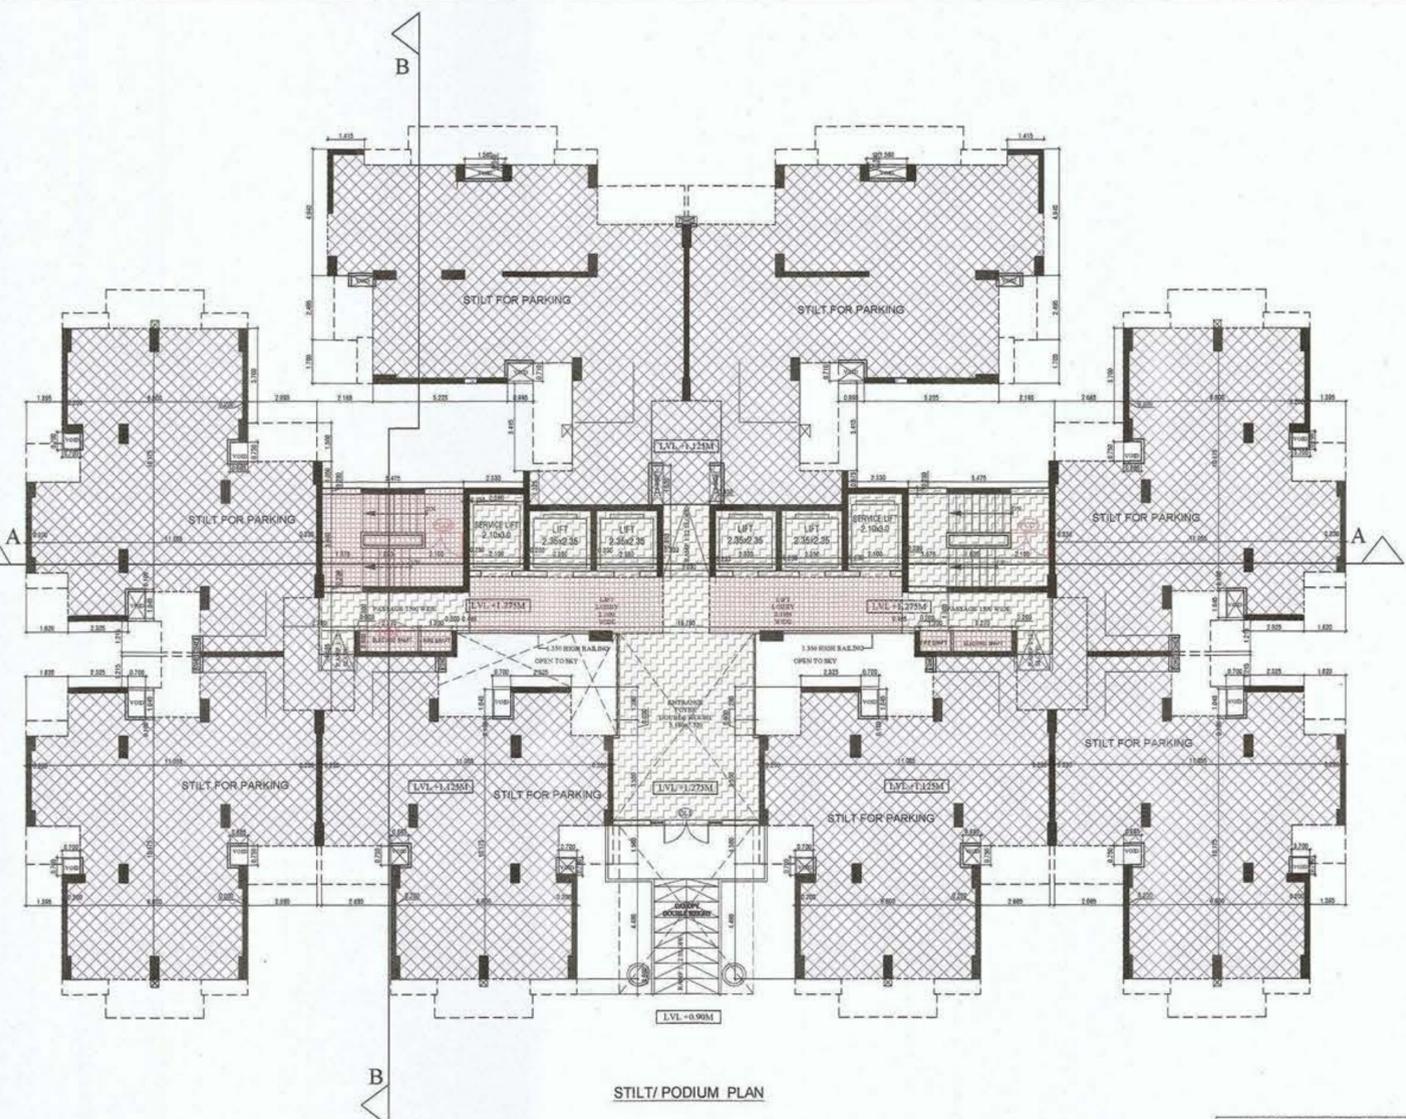


S.NO	TYP.	SIZE	CILL	REMARK'S
1	GL1	2.75 x 6.97	0.00	DOOR
2	D1	1.50 x 2.10	0.00	DOOR
3	D2	1.50 x 2.10	0.00	DOOR
4	D3	0.900 x 2.10	0.00	DOOR
5	D4	0.800 x 2.10	0.00	DOOR
6	D5	0.750 x 2.10	0.00	DOOR
7	DW1	1.195 x 2.10	0.900	DOOR
8	DW2	1.100 x 2.40	0.800	DOOR
9	SD1	2.400 x 2.10	0.00	SLIDING DOOR
10	SD2	1.650 x 2.10	0.00	SLIDING DOOR
11	SD3	1.730 x 2.10	0.00	SLIDING DOOR
12	SD4	1.650 x 2.10	0.00	SLIDING DOOR
13	W1	1.500 x 2.10	0.900	WINDOW
14	W2	1.40 x 1.20	0.900	WINDOW
15	V1	0.600 x 0.850	1.250	VANTILATER
16	V2	0.450 x 0.850	1.250	VANTILATER

- LEGENDS**
- FAR AREA
 - 15% SERVICES AREA
 - BALCONY AREA
 - NON FAR AREA

POSB CHECK DOOR

S.NO	TYP.	SIZE	CILL	LEVEL	LOCATION
1	POSB	1.50 x 2.10	0	210	MASH & POSB STAIRCASE

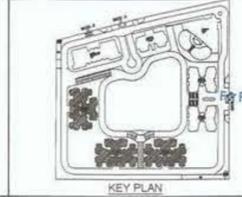

CLIENT: M/S PURVANCHAL PROJECTS PVT.LTD.
PROJECT: PROPOSED GROUP HOUSING AT PLOT NO. GH-1A/1, SECTOR - 22D, YAMUNA EXPRESSWAY INDUSTRIAL DEVELOPMENT AUTHORITY, (YEIDA) GAUTAM BUDH NAGAR, U.P.

ARCHITECT: DEVELOPMENTS CONSULTANT (Architects, Engineers, Urban Designers)
220C, Mayapuri, (Opp. R-Block, South Gate-4) New Delhi - 110028
Ph: +91-11-2628 6802/680804

DATE: DEC 2024
SCALE: 1:150

SUBMISSION DRAWING


SHEET: **FLOOR PLANS (TOWER - 04, 05 & 06)**

OWNER'S SIGN: *[Signature]*
ARCHITECT'S SIGN: *[Signature]*
M/S PURVANCHAL PROJECTS PVT.LTD.
Dr. V.S. Tripathi, Director (Planning & Business Promotion)


DRG NO.: S-17

Yamuna Expressway Industrial Development Authority
APPROVED
 Vide Letter No. YE/PLND/330/15 Dtd. 31-01-2015
 Valid Up to Date 5 Years
 Manager (Arch)
 Drawing Checked & Approved by
 Manager (Arch)

TOWER - 04, 05 & 06
 TYPE - A3 & A4 (B + STILT + 25)

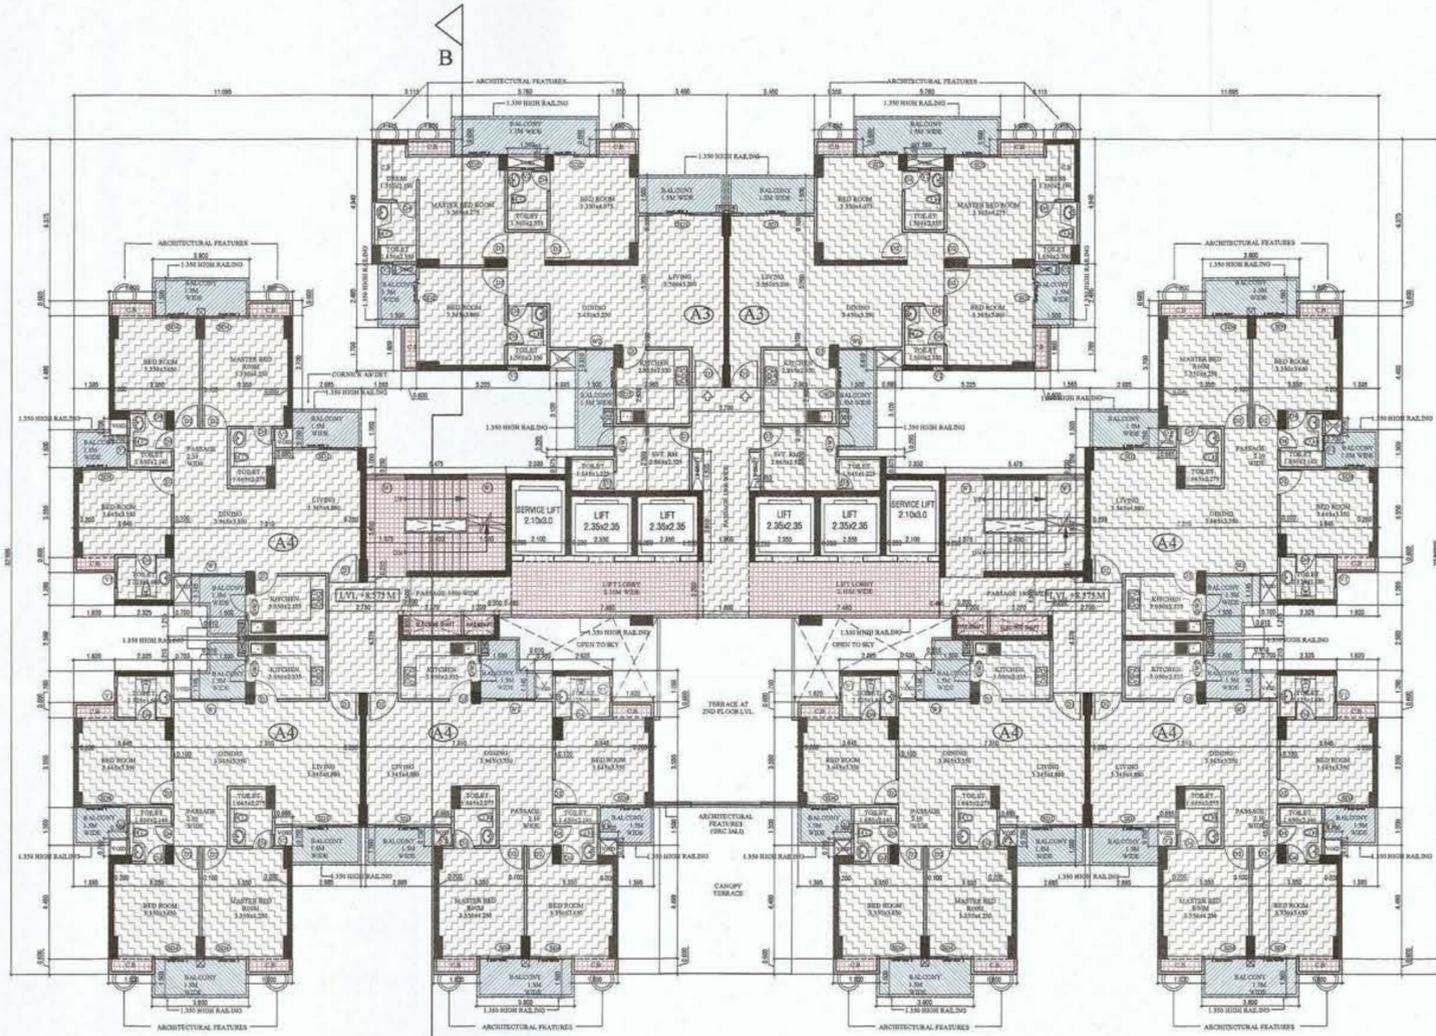

2ND TO 5TH & 22ND TO 25TH PLAN

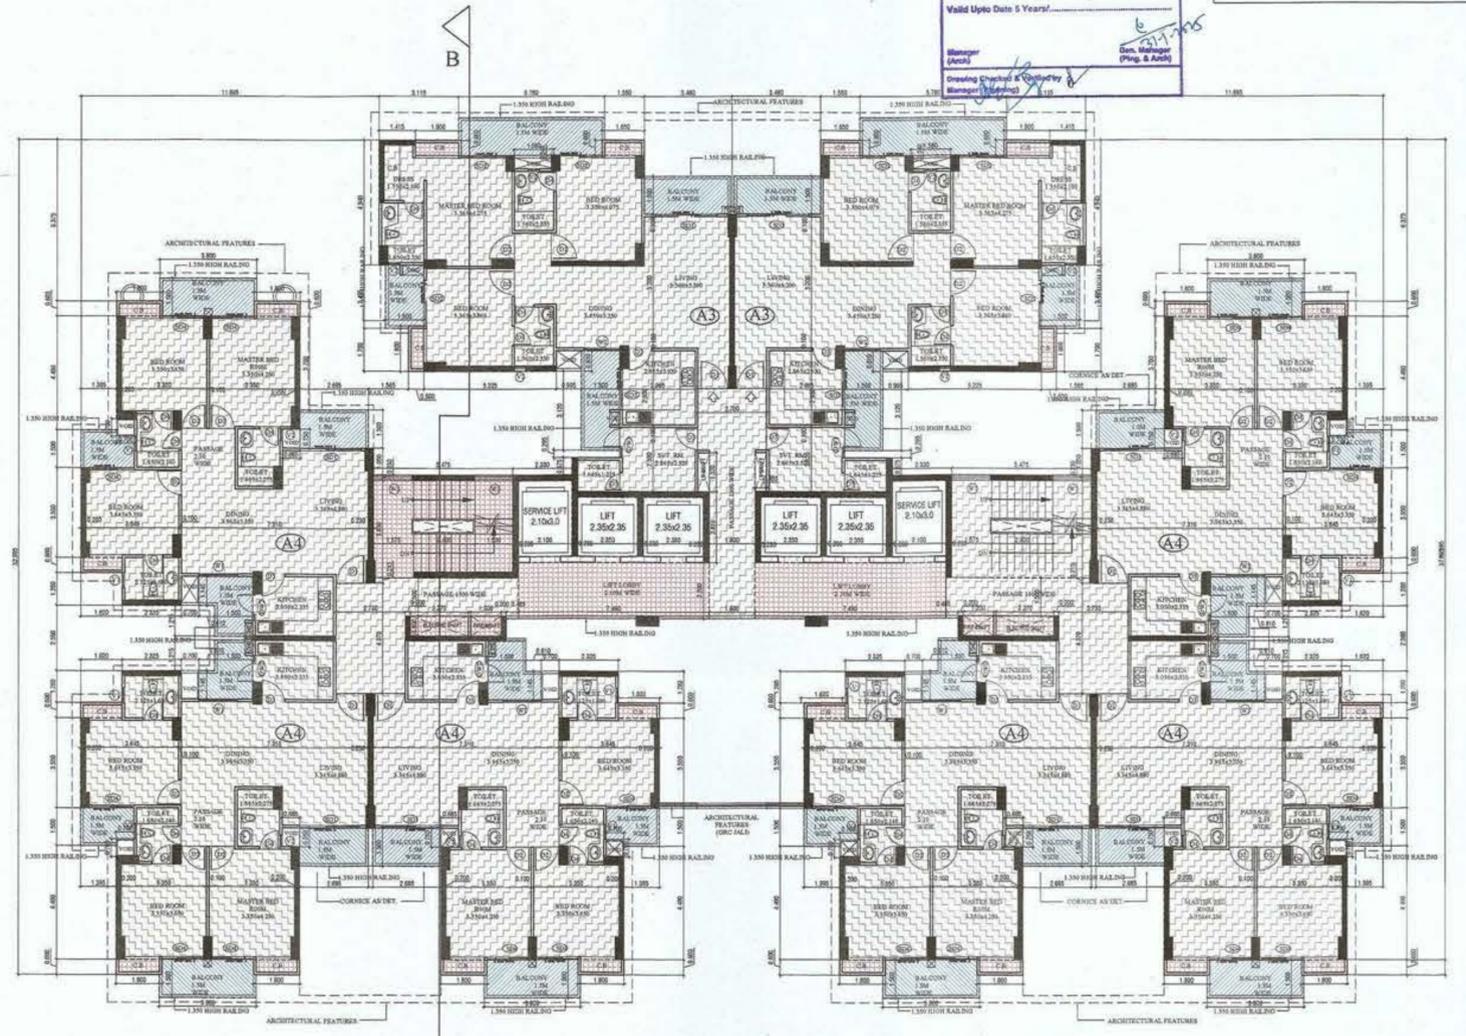

6TH & 21ST FLOOR PLAN


DOOR AND WINDOW SCHEDULE

S.NO	TYP.	SIZE	CILL	REMARKS
1	GL1	2.75 x 6.97	0.00	DOOR
2	D1	1.20 x 2.10	0.00	DOOR
3	D2	1.00 x 2.10	0.00	DOOR
4	D3	0.900 x 2.10	0.00	DOOR
5	D4	0.800 x 2.10	0.00	DOOR
6	D5	0.750 x 2.10	0.00	DOOR
7	DW1	1.195 x 2.10	0.900	DOOR
8	DW2	1.100 x 2.40	0.800	DOOR
9	SD1	2.400 x 2.10	0.00	SLIDING DOOR
10	SD2	1.800 x 2.10	0.00	SLIDING DOOR
11	SD3	1.750 x 2.10	0.00	SLIDING DOOR
12	SD4	1.650 x 2.10	0.00	SLIDING DOOR
13	W1	1.500 x 2.10	0.900	WINDOW
14	W2	1.40 x 1.20	0.900	WINDOW
15	V1	0.600 x 0.850	1.250	VANTILATER
16	V2	0.450 x 0.850	1.250	VANTILATER

FIRE CHECK DOOR


S.NO	TYP.	SIZE	CILL	LOCATION
1	PCD1	1.200 x 2.100	0.00	MAIN & FIRE STAIRCASE

- LEGENDS**
- FAR AREA
 - 15% SERVICES AREA
 - BALCONY AREA
 - NON FAR AREA

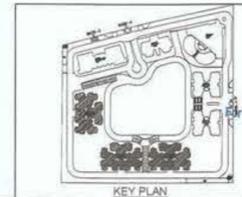


M/S PURVANCHAL PROJECTS PVT. LTD.
 PROPOSED GROUP HOUSING AT
 PLOT NO. GH-1A/1, SECTOR - 22D,
 YAMUNA EXPRESSWAY INDUSTRIAL
 DEVELOPMENT AUTHORITY, (YEIDA)
 GAUTAM BUDDH NAGAR, U.P.
 NORTH -> DEVELOPMENTS CONSULTANT
 (Architects, Engineers, Urban Designers)
 DATE :- DEC/2014 200C, WARE HOUS, (Opp. R-Block, South Beh.)
 NEW DELHI - 110 040
 PUN-491-11-2626 4833-4940894
 SCALE :- 1:500
 ■ SUBMISSION DRAWING
 FLOOR PLANS
 (TOWER - 04, 05 & 06)
 OWNER'S SIGN:
 ARCHITECT'S SIGN:
 M/S PURVANCHAL PROJECTS PVT. LTD. PATTAL
 Dr. J.S. Singh
 Director
 (Planning & Business Promotion) PUN-491-11-2626 4833-4940894

Yamuna Expressway Industrial Development Authority
APPROVED
Valid Letter No. YE/PLN/2024/27 Date 31-01-24
Valid Up to Date 5 Years
Manager (Arch) [Signature]
Gen. Manager (Prog. & Arch) [Signature]
Demand Checked/Verified by [Signature]

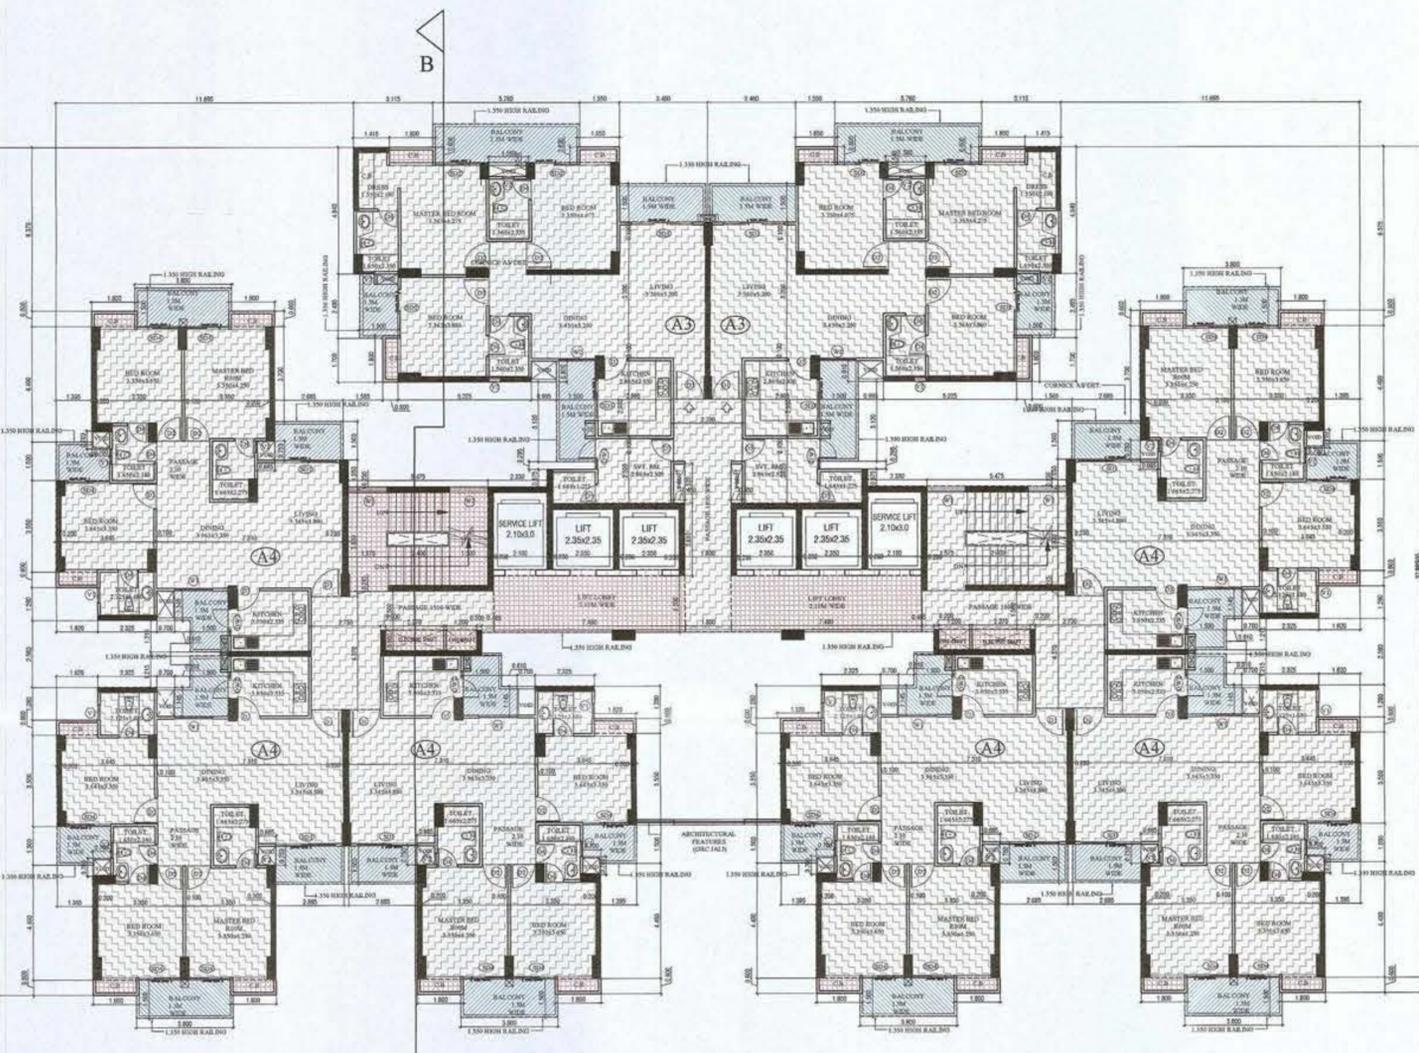

7TH TO 18TH & 20TH FLOOR PLAN

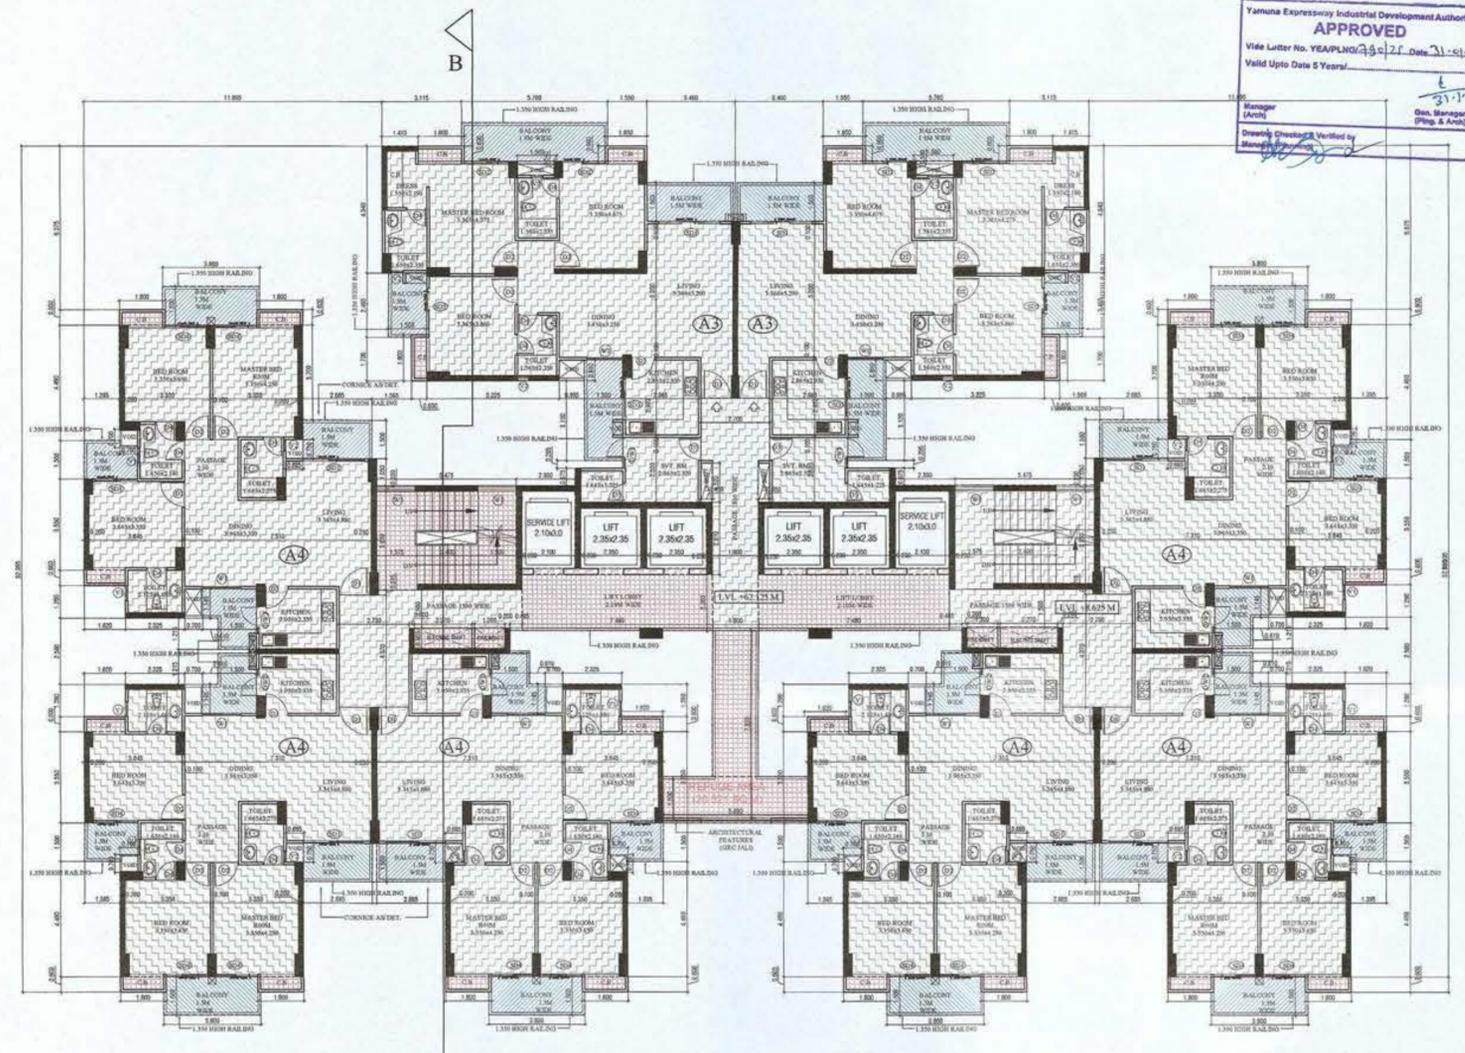

19TH FLOOR PLAN

DOOR AND WINDOW SCHEDULE

S.NO	TYP.	SIZE	CILL	REMARK'S
1	GL1	2.75 x 6.97	0.00	DOOR
2	D1	1.20 x 2.10	0.00	DOOR
3	D2	1.00 x 2.10	0.00	DOOR
4	D3	0.900 x 2.10	0.00	DOOR
5	D4	0.800 x 2.10	0.00	DOOR
6	D5	0.750 x 2.10	0.00	DOOR
7	DW1	1.195 x 2.10	0.900	DOOR
8	DW2	1.100 x 2.40	0.800	DOOR
9	SD1	2.400 x 2.10	0.00	SLIDING DOOR
10	SD2	1.800 x 2.10	0.00	SLIDING DOOR
11	SD3	1.750 x 2.10	0.00	SLIDING DOOR
12	SD4	1.550 x 2.10	0.00	SLIDING DOOR
13	W1	1.500 x 2.10	0.900	WINDOW
14	W2	1.40 x 1.20	0.900	WINDOW
15	V1	0.600 x 0.850	1.250	VANTILATER
16	V2	0.450 x 0.850	1.250	VANTILATER

- LEGENDS**
- FAR AREA
 - 15% SERVICES AREA
 - BALCONY AREA
 - NON FAR AREA

FIRE CHOCK DOOR


S.NO	TYP.	SIZE	CILL	INTHS	LOCATION
1	PCH1	1.90 x 1.80	0	200	MAIN & FIRE EXHAUST

CLIENT: M/S PURVANCHAL PROJECTS PVT.LTD.
PROJECT: PROPOSED GROUP HOUSING AT PLOT NO. GH-1A1, SECTOR - 22D, YAMUNA EXPRESSWAY INDUSTRIAL DEVELOPMENT AUTHORITY, (YEIDA) GAUTAM BUDDH NAGAR, U.P.


DATE: DEC/2024
SCALE: 1:100
SUBMISSION DRAWING

FLOOR PLANS (TOWER - 04, 05 & 06)


DESIGNER'S SIGN: [Signature]
ARCHITECT/DESIGNER: A. PATWAL
Dr. J.S. [Signature]
200-C, CA/88/11752
200-C, Masjid Moth
Noida, Delhi-110040
Director (Planning & Business Promotion)
DWG NO.: S-19

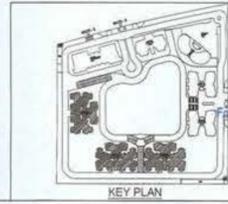


Yamuna Expressway Industrial Development Authority
APPROVED
Vide Letter No. YE/PLNG/336/25 Dated 31.12.2025
Valid Up to Date 8 Years.
Manager (Arch) _____
Gen. Manager (Prog. & Arch) _____
Drawing Checked & Verified by _____
Manager (Arch) _____

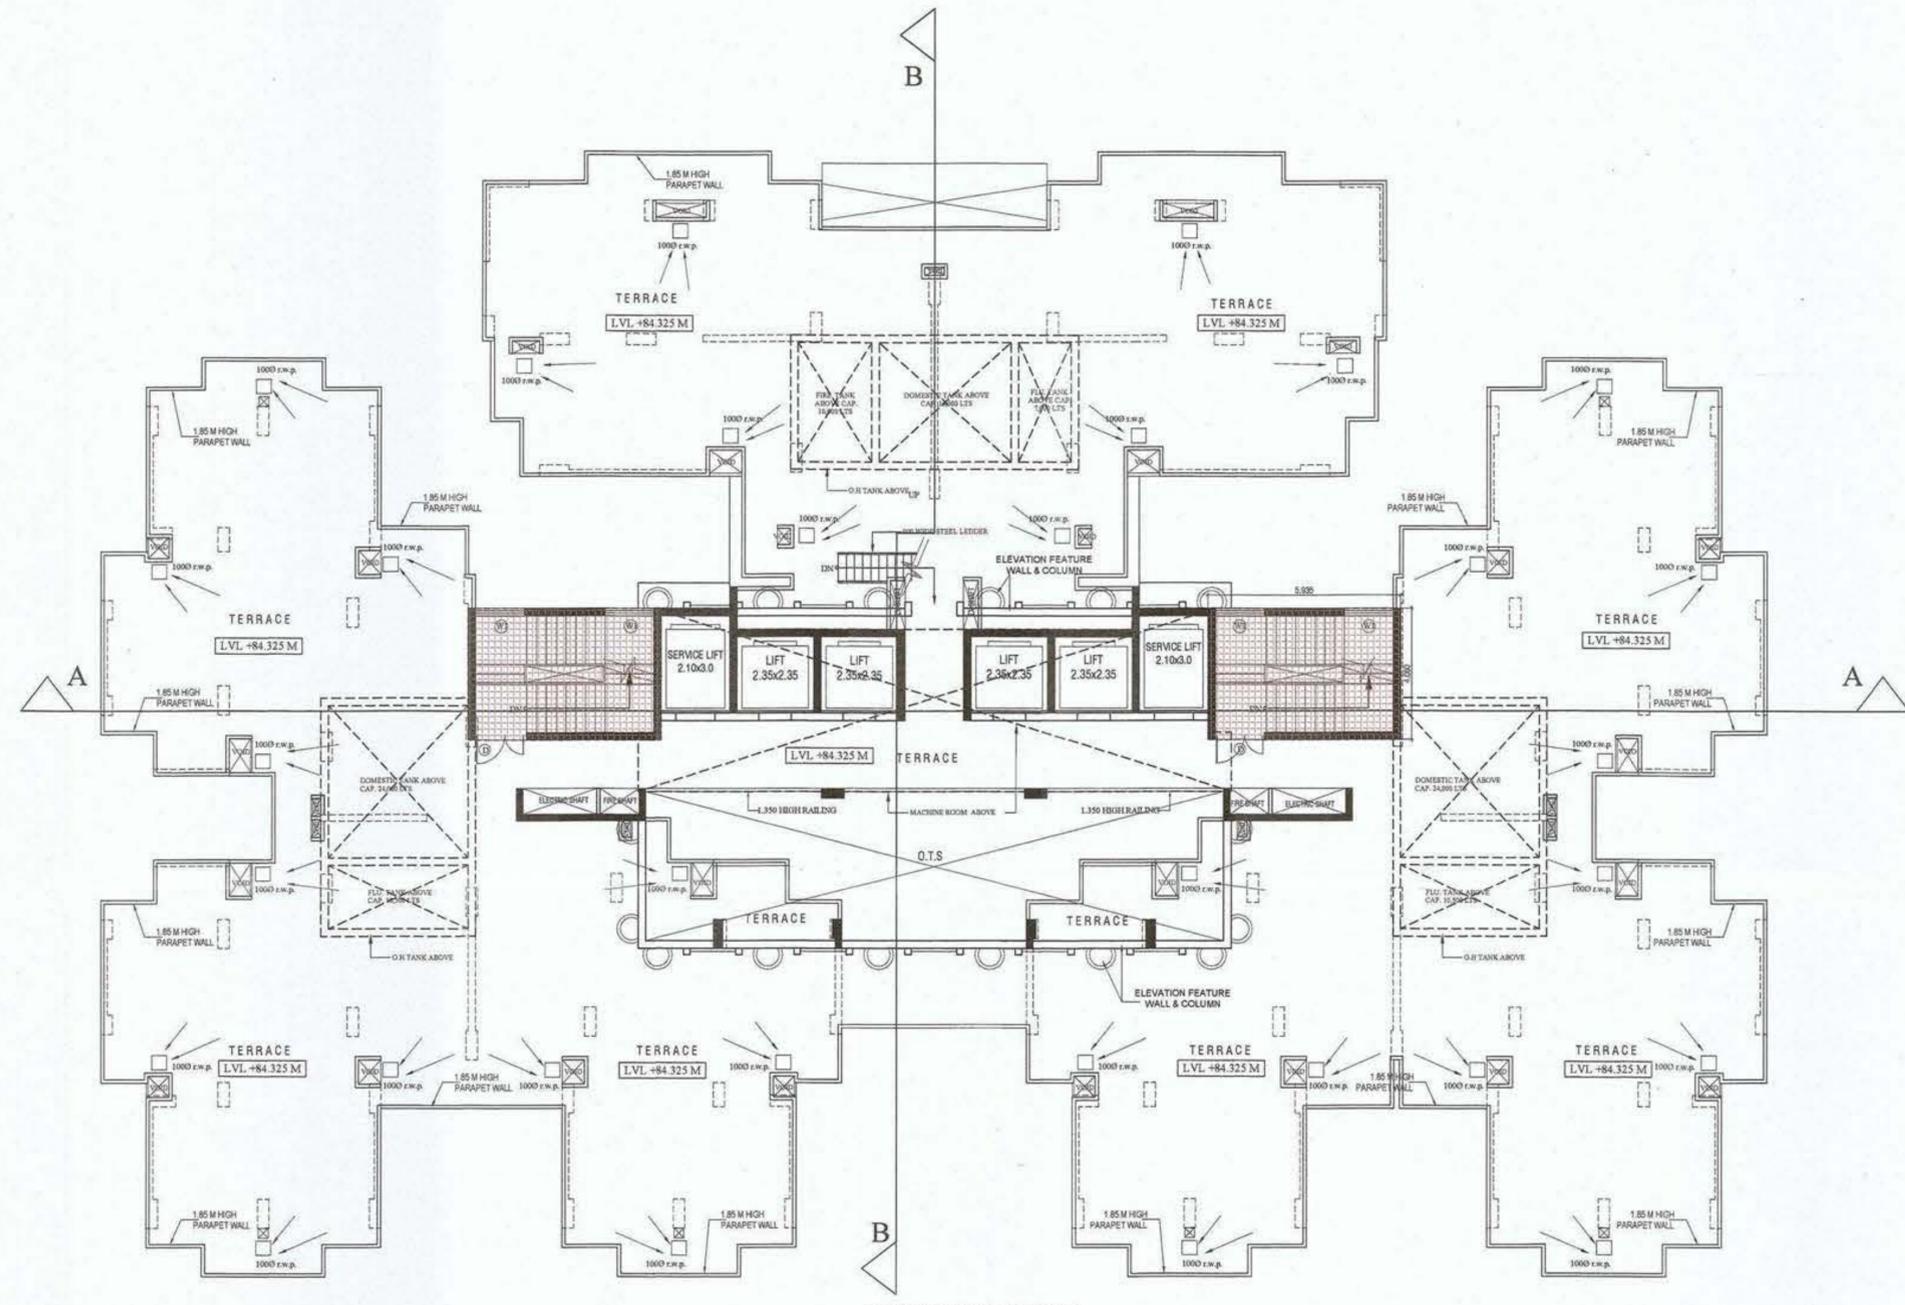

TERRACE FLOOR PLAN
(TOWER-04, 05 & 06)

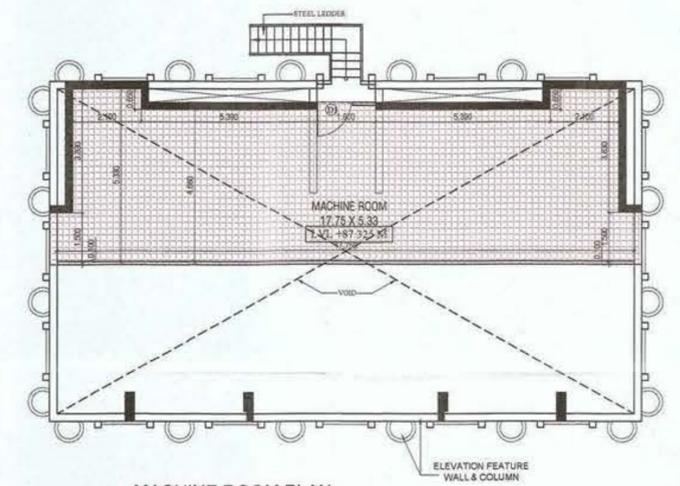

MACHINE ROOM PLAN

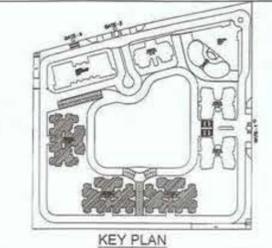

KEY PLAN

DOOR AND WINDOW SCHEDULE				
S.NO	TYP.	SIZE	CILL	REMARK'S
1	GL1	2.75 x 6.97	0.00	DOOR
2	D1	1.20 x 2.10	0.00	DOOR
3	D2	1.00 x 2.10	0.00	DOOR
4	D3	0.900 x 2.10	0.00	DOOR
5	D4	0.800 x 2.10	0.00	DOOR
6	D5	0.750 x 2.10	0.00	DOOR
7	DW1	1.195 x 2.10	0.900	DOOR
8	DW2	1.100 x 2.40	0.800	DOOR
9	SD1	2.400 x 2.10	0.00	SLIDING DOOR
10	SD2	1.800 x 2.10	0.00	SLIDING DOOR
11	SD3	1.750 x 2.10	0.00	SLIDING DOOR
12	SD4	1.650 x 2.10	0.00	SLIDING DOOR
13	W1	1.500 x 2.10	0.900	WINDOW
14	W2	1.40 x 1.20	0.900	WINDOW
15	V1	0.600 x 0.850	1.250	VANTILATER
16	V2	0.450 x 0.850	1.250	VANTILATER


FIRE CHECK DOOR					
S.NO	TYP.	SIZE	CILL	LNTEL	LOCATION
1	PCD1	1900 x 2100	00	2100	MAIN & FIRE STAIRCASE

- LEGENDS
- F.A.R AREA
 - 15 % SERVICES AREA
 - BALCONY AREA
 - NON F.A.R AREA


CLIENT: M/S PURVANCHAL PROJECTS PVT.LTD.
PROJECT: PROPOSED GROUP HOUSING AT PLOT NO. GH-1A/1, SECTOR - 22D, YAMUNA EXPRESSWAY INDUSTRIAL DEVELOPMENT AUTHORITY, (YEIDA) GAUTAM BUDH NAGAR, U.P.
ARCHITECT: DEVELOPMENTS CONSULTANT (Architects, Engineers, Urban Designers) 209C, Masjidi Moh. (Opp. R-Block, South Extn-II) New Delhi - 110 048 Ph: +91 - 11 - 2625 4880 / 49068804
DATE: DEC/2024
SCALE: 1:100
NORTH:

SUBMISSION DRAWING
SHEET TITLE: **FLOOR PLANS (TOWER - 04, 05 & 06)**
OWNER'S SIGN: _____
ARCHITECT SIGN:
For PURVANCHAL PROJECTS PVT.LTD. Dr. J.S. Director (Planning & Business Promotion)
ORG. NO.: S-20

Yamuna Expressway Industrial Development Authority
APPROVED
File No. YEA/PLN/2011/13000/31-01-2015
Valid Up to Date 5 Years
Manager (Arch)
Gen. Manager (Prog. & Arch)

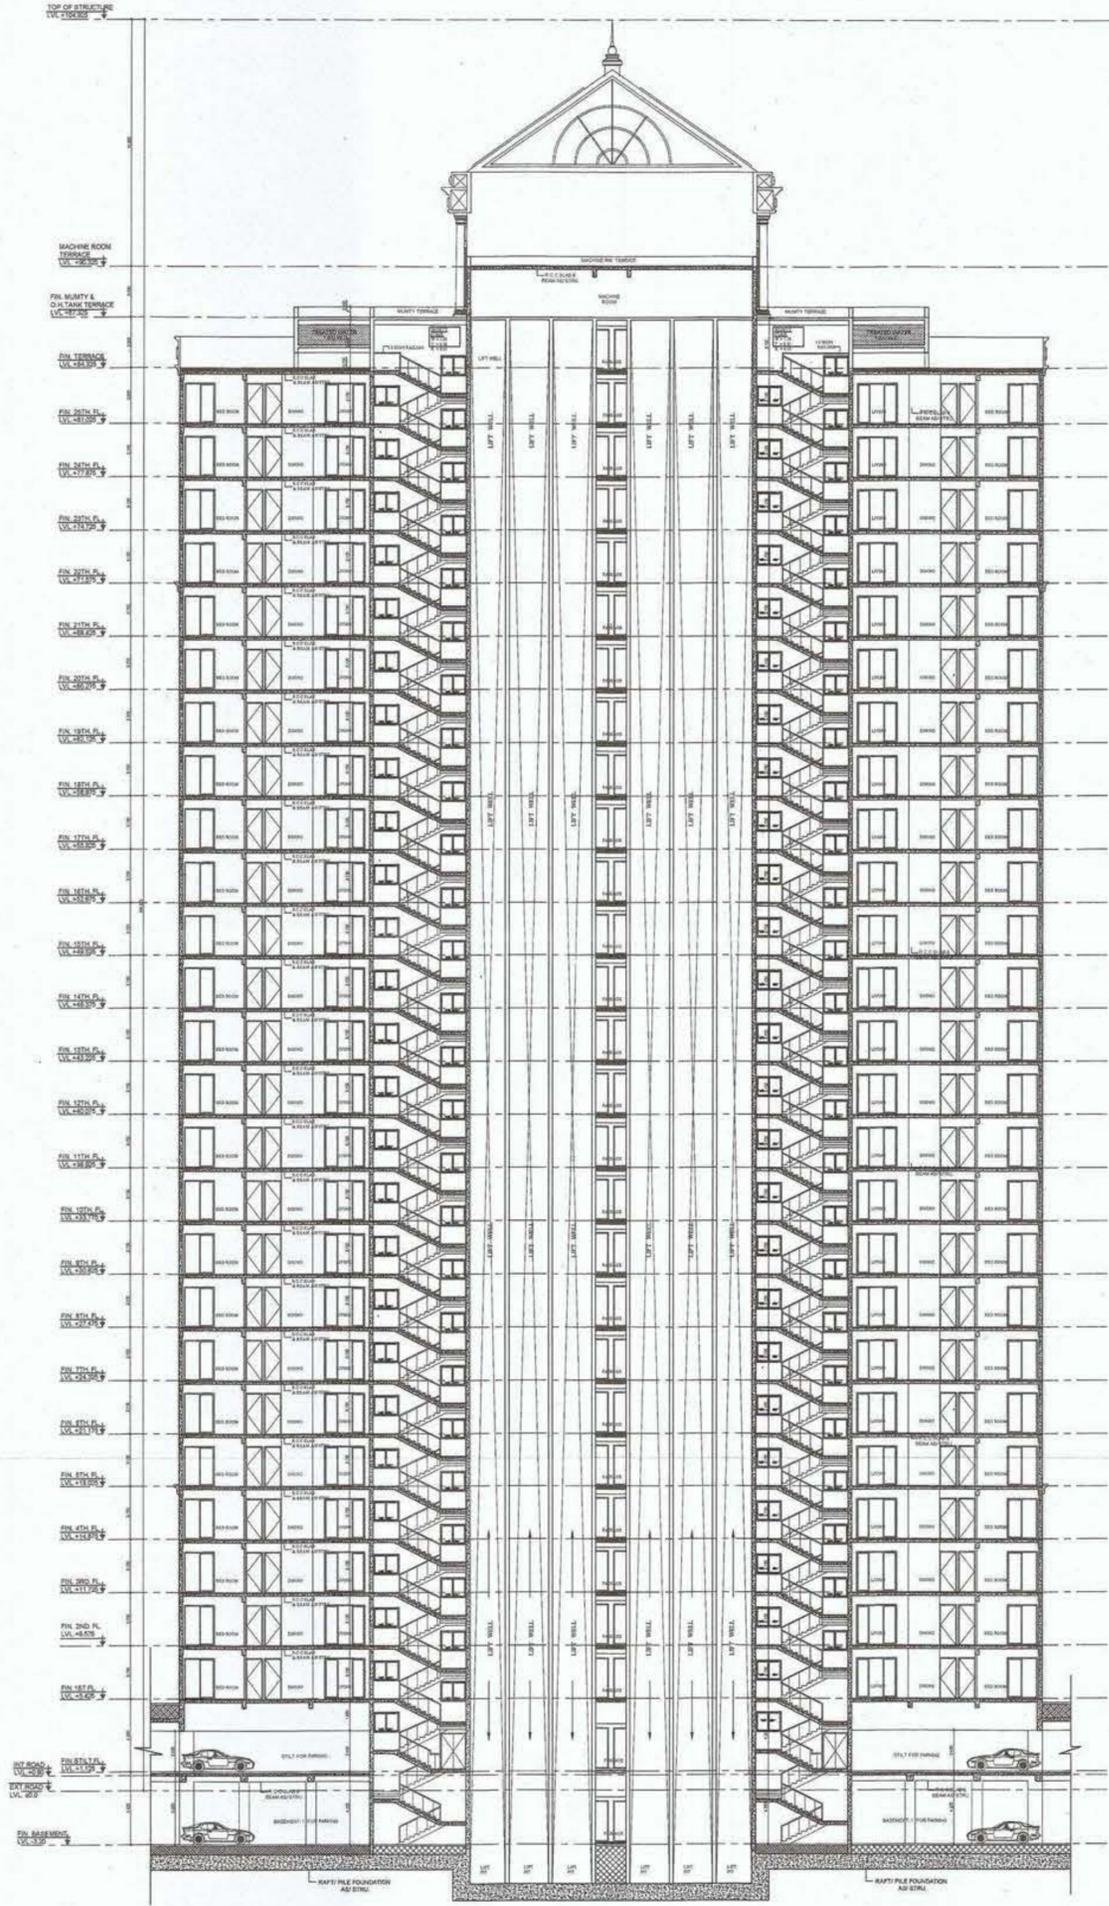

SECTION A - A

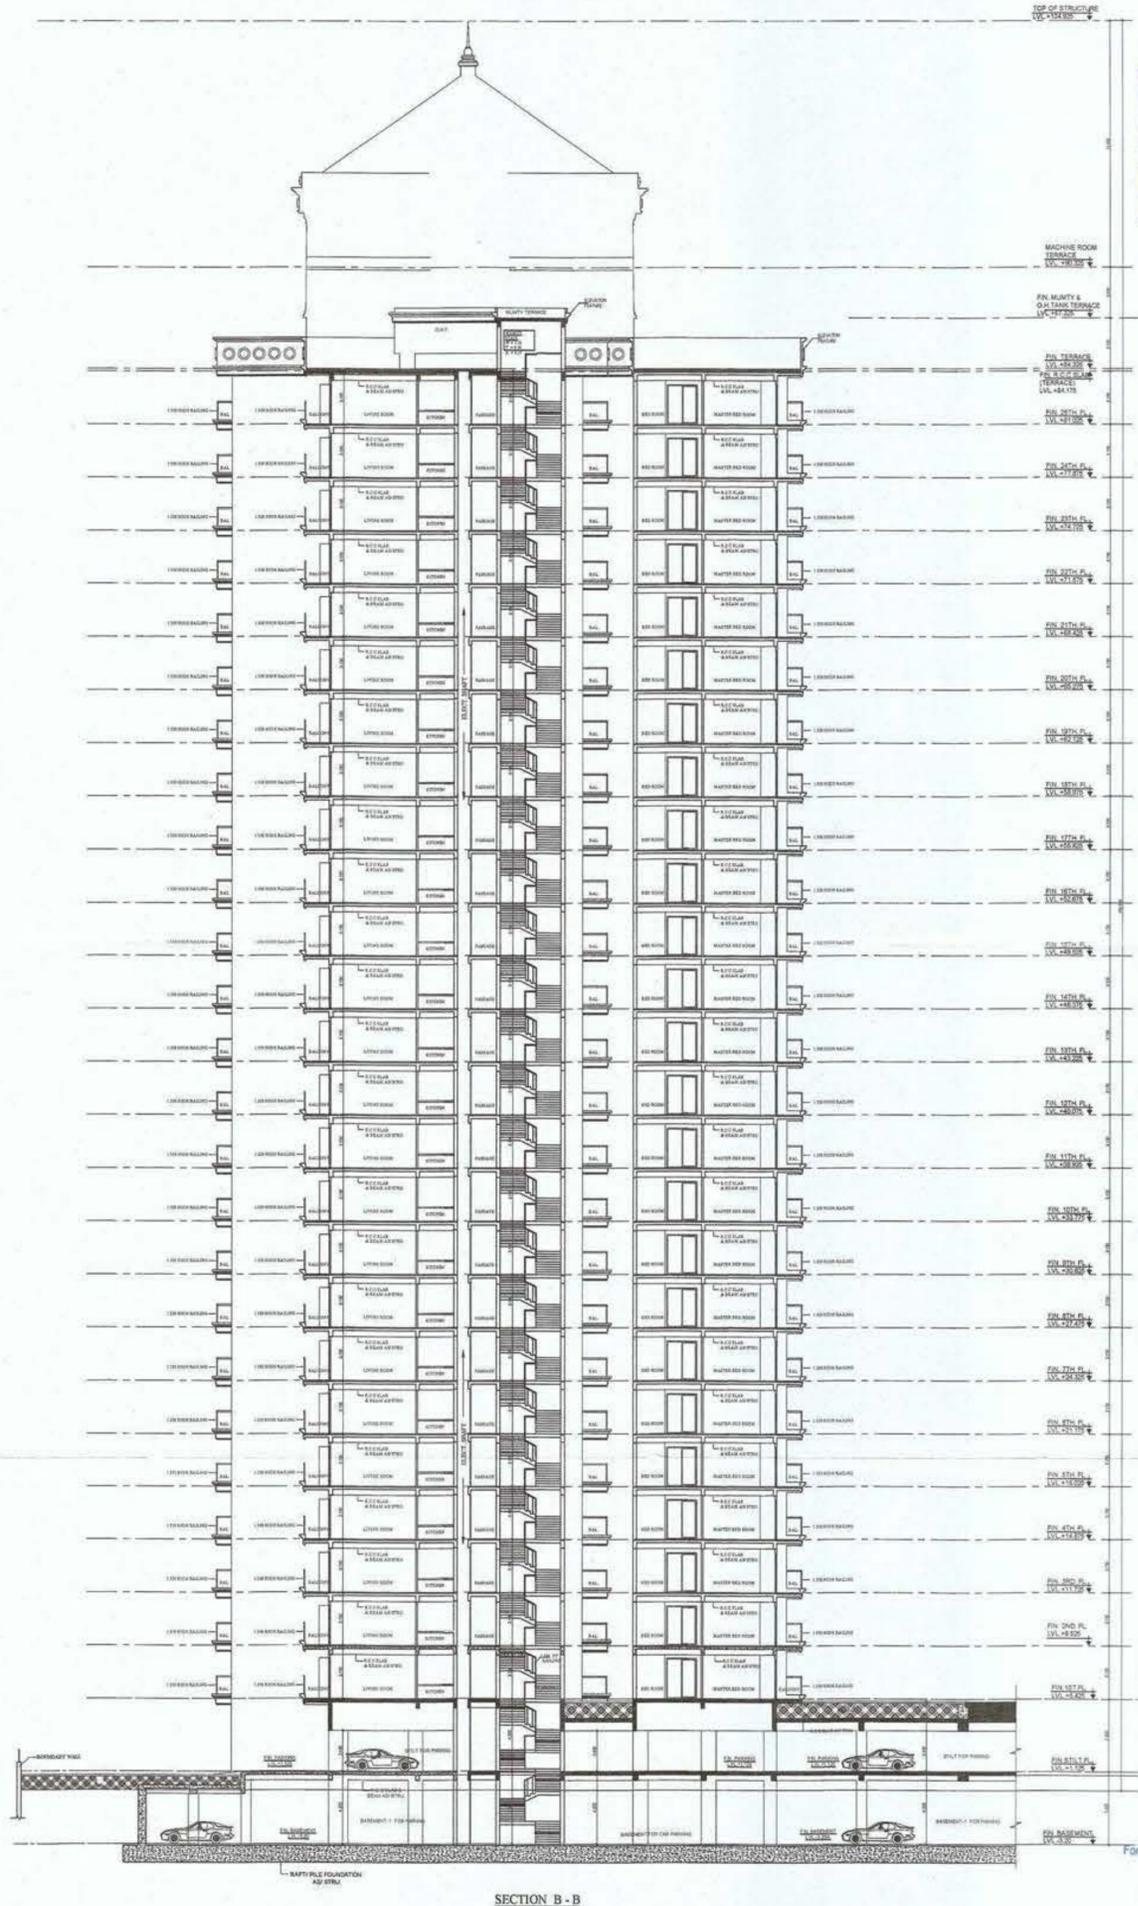

SECTION B - B


CLIENT: M/S PURVANCHAL PROJECTS PVT.LTD.
PROJECT: PROPOSED GROUP HOUSING FOR YAMUNA EXPRESSWAY GREATER NOIDA, U.P.
ARCHITECT: DEVELOPMENTS CONSULTANT (Architects, Engineers, Urban Designer)
DATE: DEC-2014
SCALE: 1:100
SUBMISSION DRAWING
SECTION'S (TOWER - 04, 05 & 06)
OWNER'S SIGN: [Signature]
ARCHITECT'S SIGN: [Signature]
DIRECTOR'S SIGN: [Signature]
FOR PURVANCHAL PROJECTS PVT.LTD. (Planning & Business Promotion)

Yamuna Expressway Industrial Development Authority
 APPROVED
 Valid Letter No. 066/PVAND/IND/2024/01/01
 Valid Up to Date 5 Years: 31/12/2029

NO	TYP.	SIZE	CILL	LINTEL	LOCATION
1	D1	1000 x 2100	0.00	2100	ROOM
2	D2	800 x 2100	0.00	2100	TOILET (ROOM)
3	D3	700 x 2100	0.00	2100	TOILET (COMMERCIAL)
4	D4	600 x 2100	0.00	2100	TOILET (COMMERCIAL)
5	D5	4000 x 2400	0.00	2400	ENTRY
6	D6	1200 x 2100	0.00	2100	TOILET (COMMERCIAL)
7	DW1	1650 x 2400	0.00	2400	BALCONY
8	DW2	1650 x 2400	0.00	2400	SHOP
9	SD1	5935 x 2400	0.00	2400	SHOP
10	SD2	4883 x 2400	0.00	2400	SHOP
11	SD3	3622 x 2400	0.00	2400	SHOP
12	SD4	4100 x 2400	0.00	2400	SHOP
13	SD5	3737 x 2400	0.00	2400	SHOP
14	SD6	4055 x 2400	0.00	2400	SHOP
15	SD7	2885 x 2400	0.00	2400	SHOP
16	SD8	5050 x 2400	0.00	2400	SHOP
17	SD9	3058 x 2400	0.00	2400	SHOP
18	SD10	4590 x 2400	0.00	2400	SHOP
19	SD11	2675 x 2400	0.00	2400	SHOP
20	SD12	2840 x 2400	0.00	2400	SHOP
21	SD13	2895 x 2400	0.00	2400	SHOP

FIRE CHECK DOOR

S.NO	TYP.	SIZE	CILL	LINTEL	LOCATION
1	PCD1	1550 x 2100	00	2100	STAIRCASE

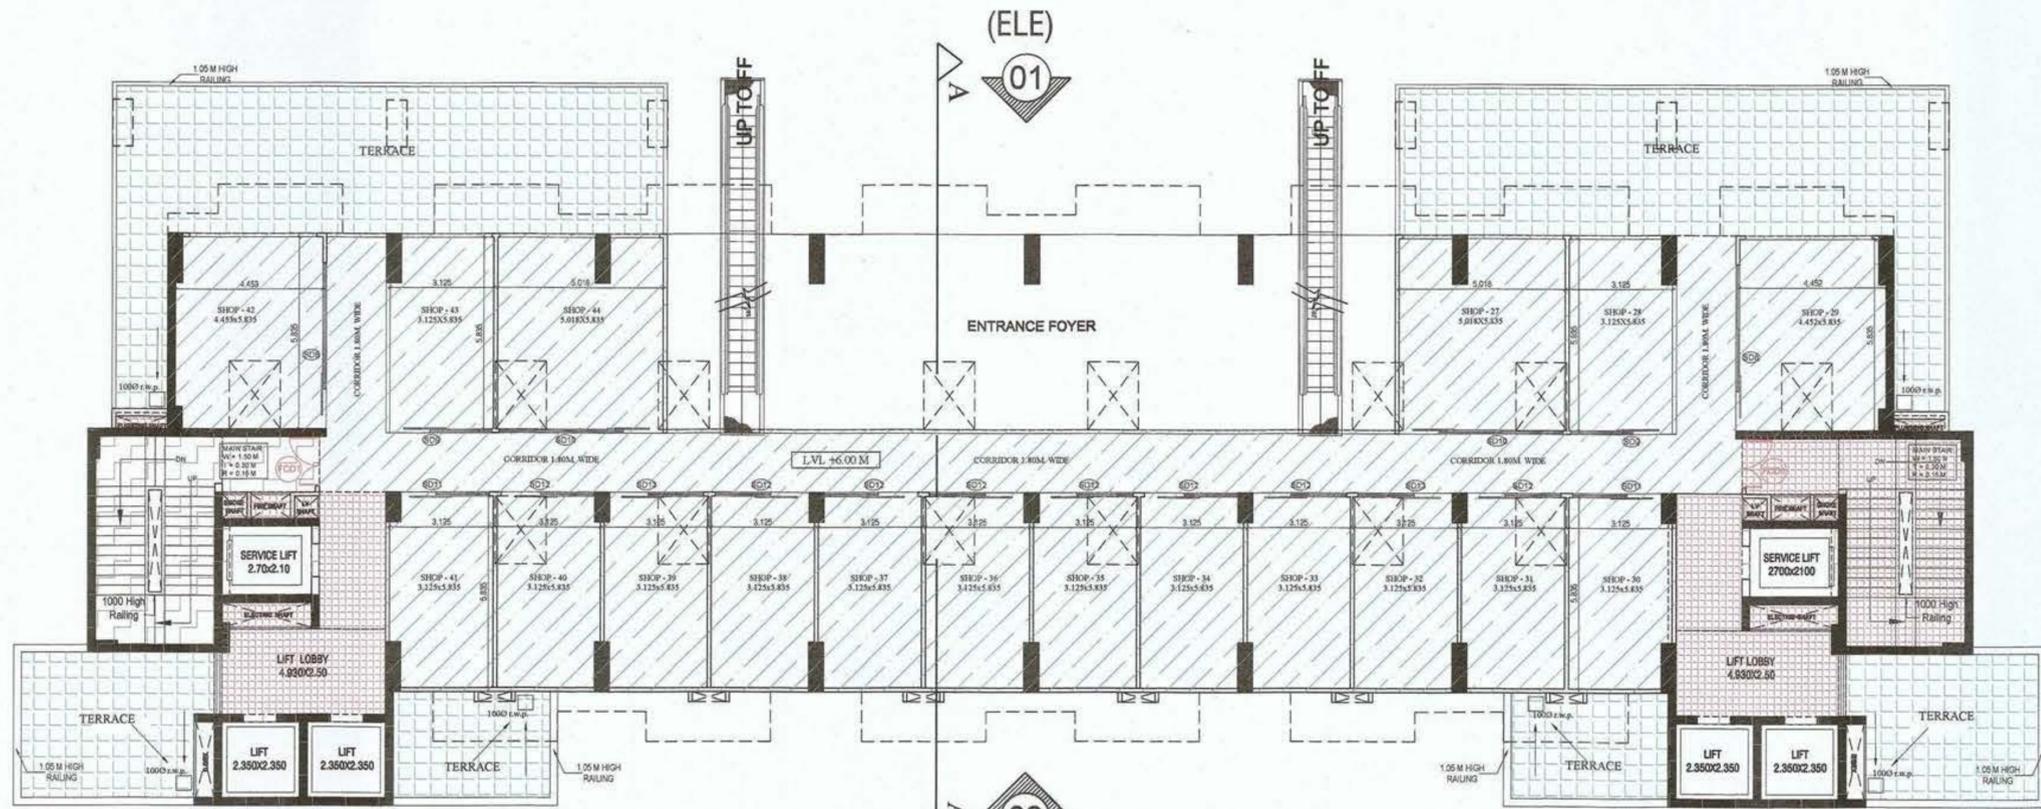

1ST FLOOR PLAN (COMMERCIAL)


(ELE)
01

(ELE)
02

(ELE)
01


LEGENDS

- F.A.R AREA
- F.A.R AREA (COMMERCIAL)
- 15 % SERVICES AREA
- BALCONY AREA
- NON F.A.R AREA

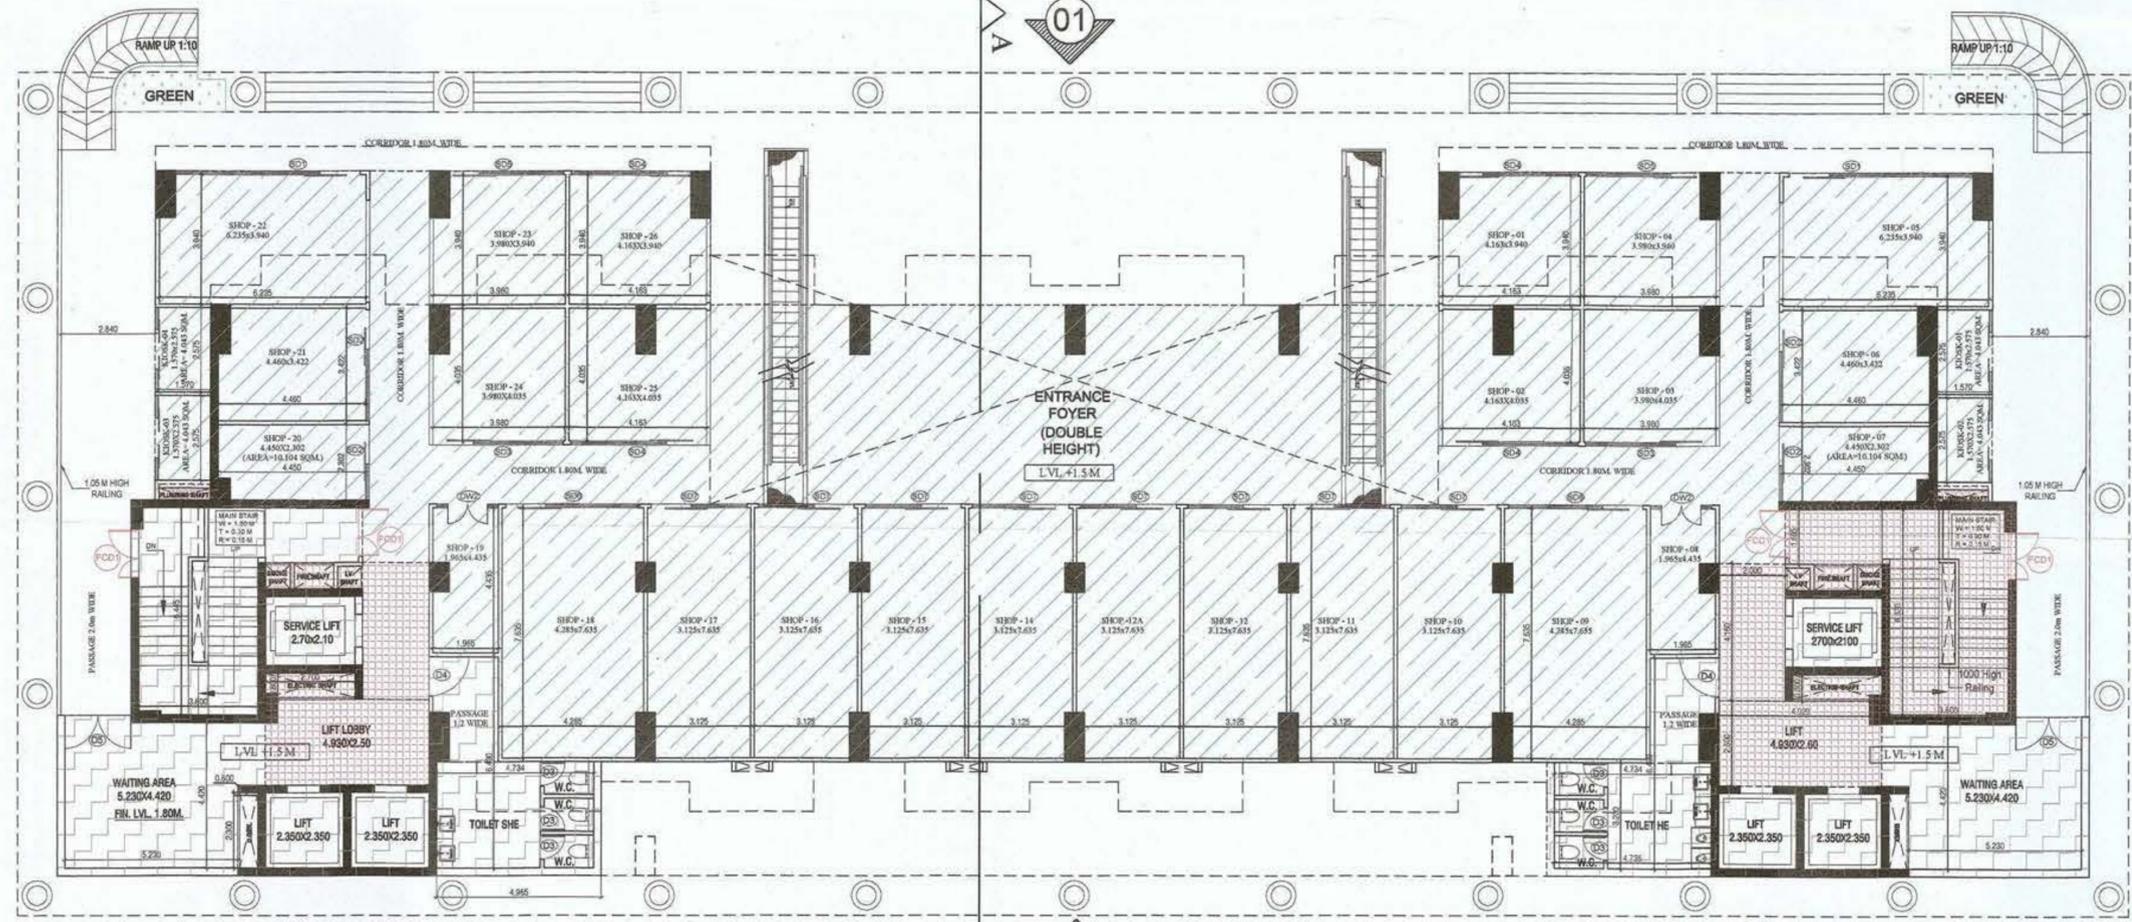

GROUND FLOOR PLAN (COMMERCIAL)
G+ 20 FLOORS

(ELE)
02

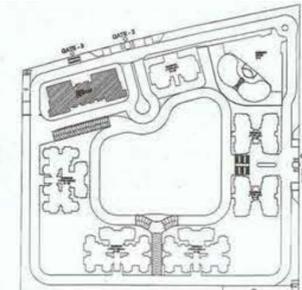

CLIENT: M/S PURVANCHAL PROJECTS PVT.LTD.
 PROJECT: PROPOSED GROUP HOUSING AT PLOT NO. GH-1A/1, SECTOR - 22D, YAMUNA EXPRESSWAY INDUSTRIAL DEVELOPMENT AUTHORITY, (YEIDA) GAUTAM BUDDH NAGAR, U.P.
 NORTH: [North Arrow]
 ARCHITECT: DEVELOPMENTS CONSULTANT (Architects, Engineers, Urban Designers) 209C, Masjid Moh, (Opp. R-Block, South Extn-II) New Delhi - 110 049 Ph: +91 - 11 - 2625 4880 / 49408804
 DATE: DEC/2024
 SCALE: 1:100

SUBMISSION DRAWING
 SHEET TITLE: FLOOR PLANS (TOWER - 07) COMMERCIAL

OWNER'S SIGN: [Signature]
 ARCHITECT'S SIGN: [Signature]
 For PURVANCHAL PROJECTS PVT.LTD. Dr. J.S. [Signature] Director (Planning & Business Promotion)

TOWER - 07

COMMERCIAL/ ONE RM. APT. (B+G+20 FLOORS)


S. NO	TYP.	SIZE	CILL L. INTEL.	LOCATION
1	DI	1000 x 2100	0.00	2100 ROOM
2	TL	800 x 2100	0.00	2100 TOILET (ROOM)
3	DW	1650 x 2400	0.00	2400 BALCONY
4	D3	1200 x 2100	0.00	2400 MACHINE ROOM

FIRE CHECK DOOR


Yamuna Expressway Industrial Development Authority
APPROVED
 Visit Letter No. YEAP/PLN/03/3/14/Date: 31.12.24
 Valid Up to Date 5 Years

Manager (Arch) _____
 Manager (Plan & Arch) _____


LOCATION: STAIRCASE

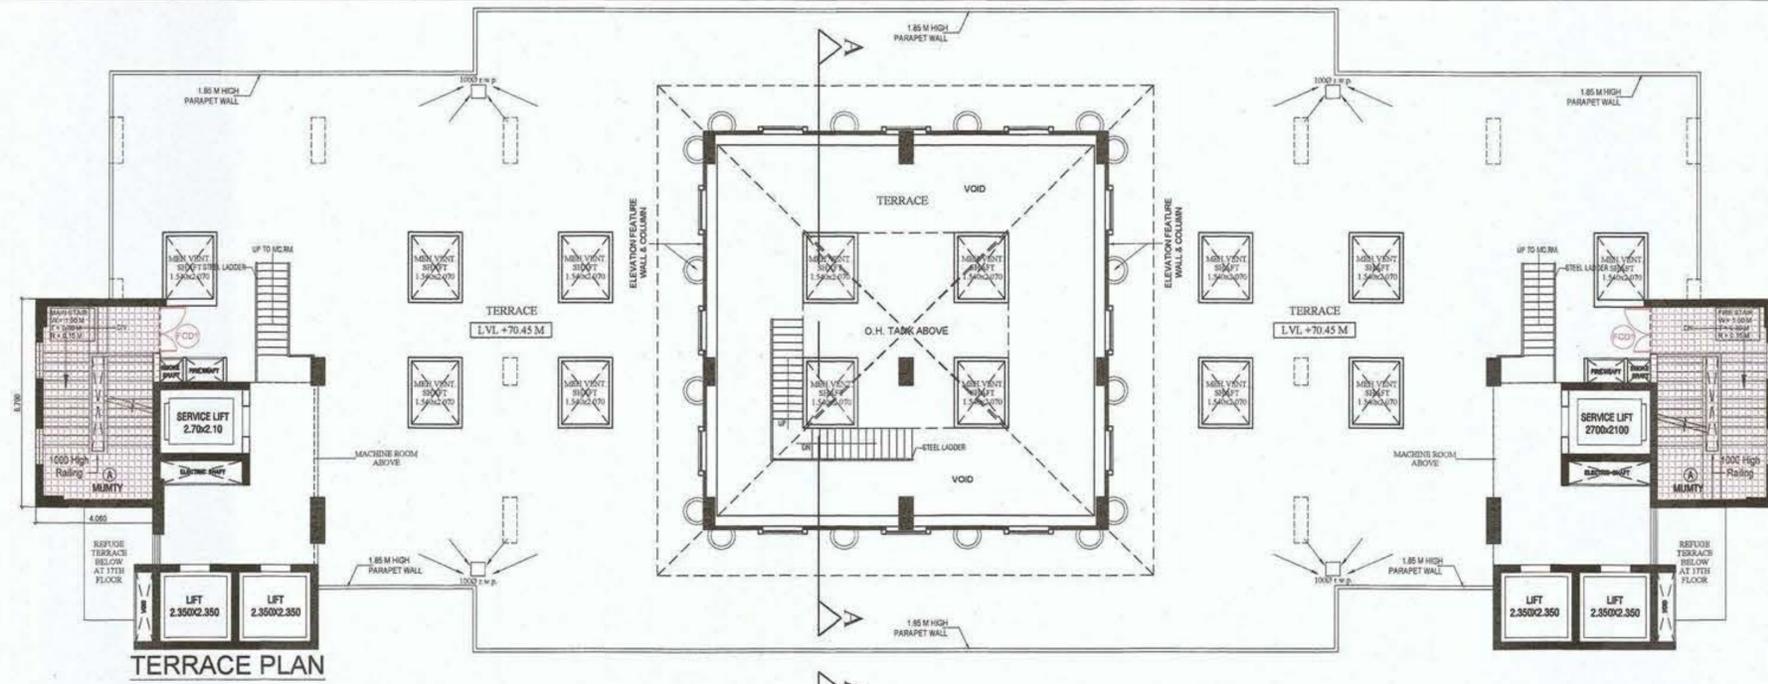

TERRACE PLAN

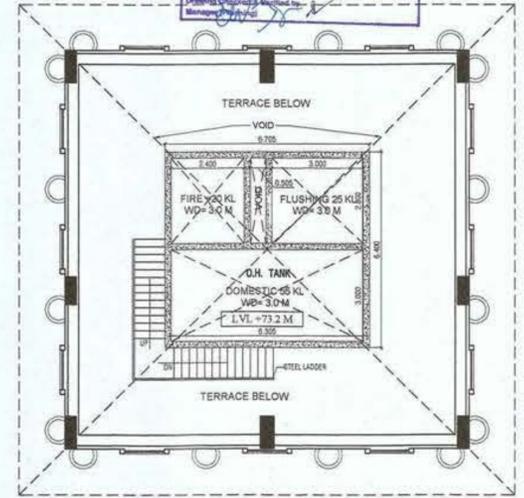


O.H. TANK PLAN

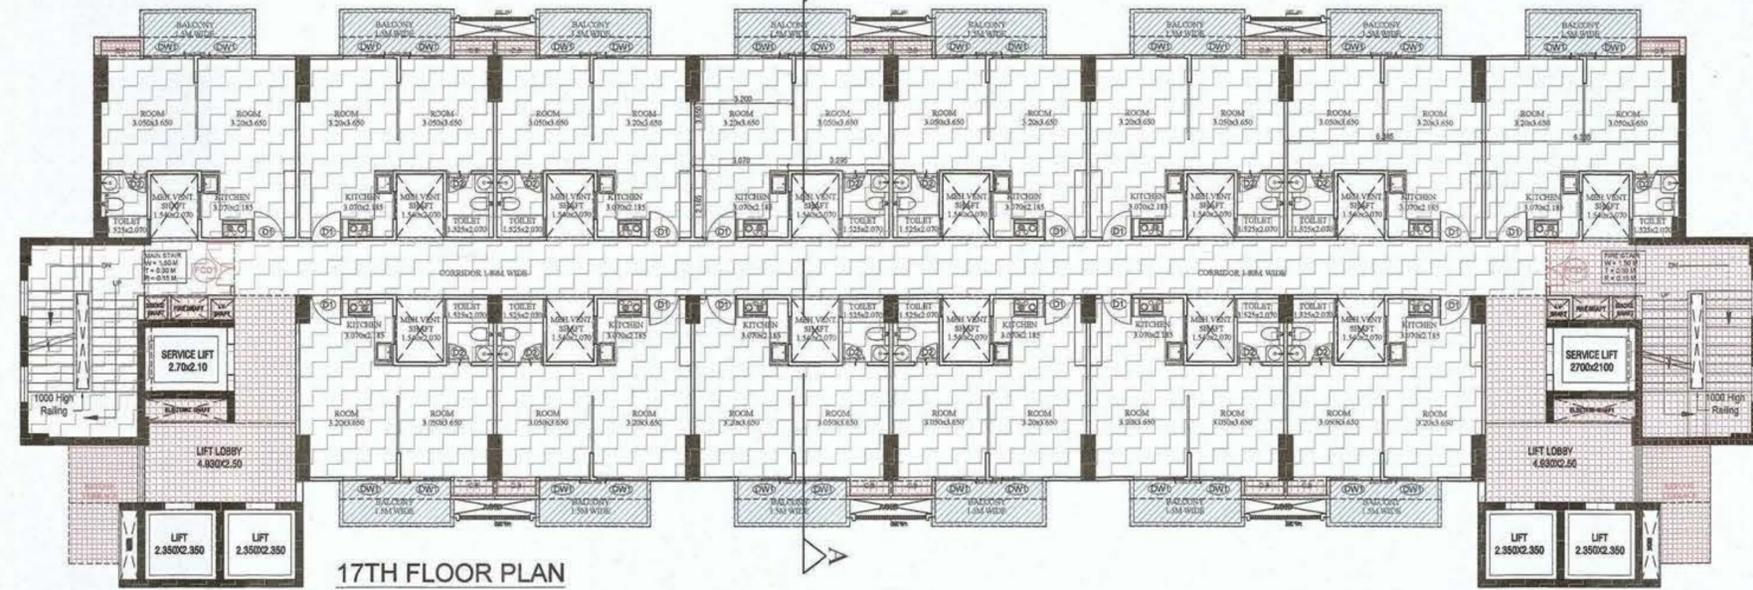


17TH FLOOR PLAN

LEGENDS

- F.A.R AREA
- 15% SERVICES AREA
- BALCONY AREA
- NON F.A.R AREA

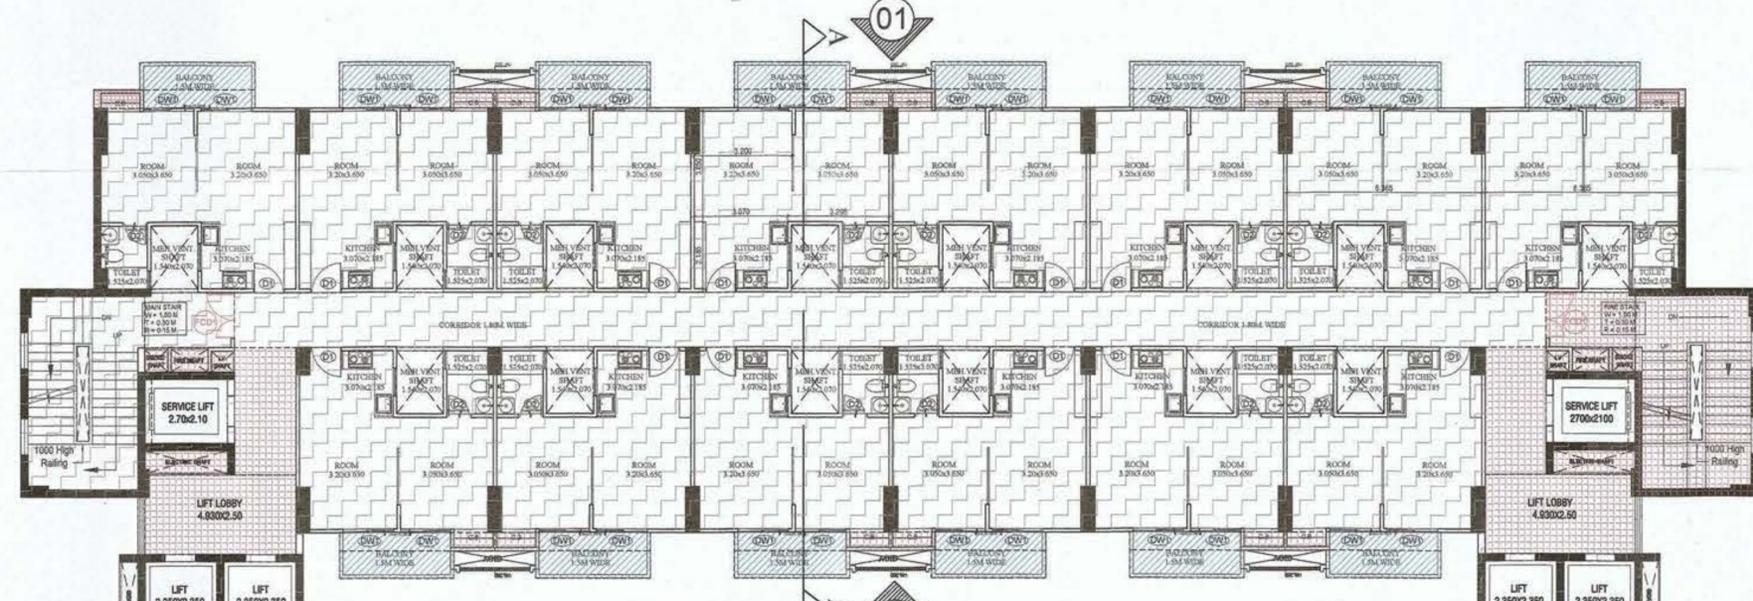

1 BHK TYPICAL FLOOR PLAN

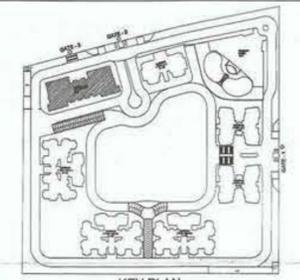

KEY PLAN

CLIENT: M/S PURVANCHAL PROJECTS PVT.LTD.

PROJECT: PROPOSED GROUP HOUSING AT PLOT NO. GH-1A/1, SECTOR - 22D, YAMUNA EXPRESSWAY INDUSTRIAL DEVELOPMENT AUTHORITY, (YEIDA) GAUTAM BUDDH NAGAR, U.P.

NORTH: [Symbol]

DATE: DEC/2024

SCALE: 1:100

SUBMISSION DRAWING


SHEET TITLE: FLOOR PLANS (TOWER - 07)

OWNER'S SIGN: _____


ARCHITECT SIGN: [Signature]

or PURVANCHAL PROJECTS PVT.LTD.
 Dr. J.S. Thakur
 Director (Planning & Business Promotion)

Yamuna Expressway Industrial Development Authority
APPROVED
 File No. YE/PLN/95/25 Date: 10/12/25
 Valid Up to Date 5 Years.
 Manager (Arch)
 Gen. Manager (Prog. & Arch)
 Drawing Checker & Verifier
 Manager (Planning)

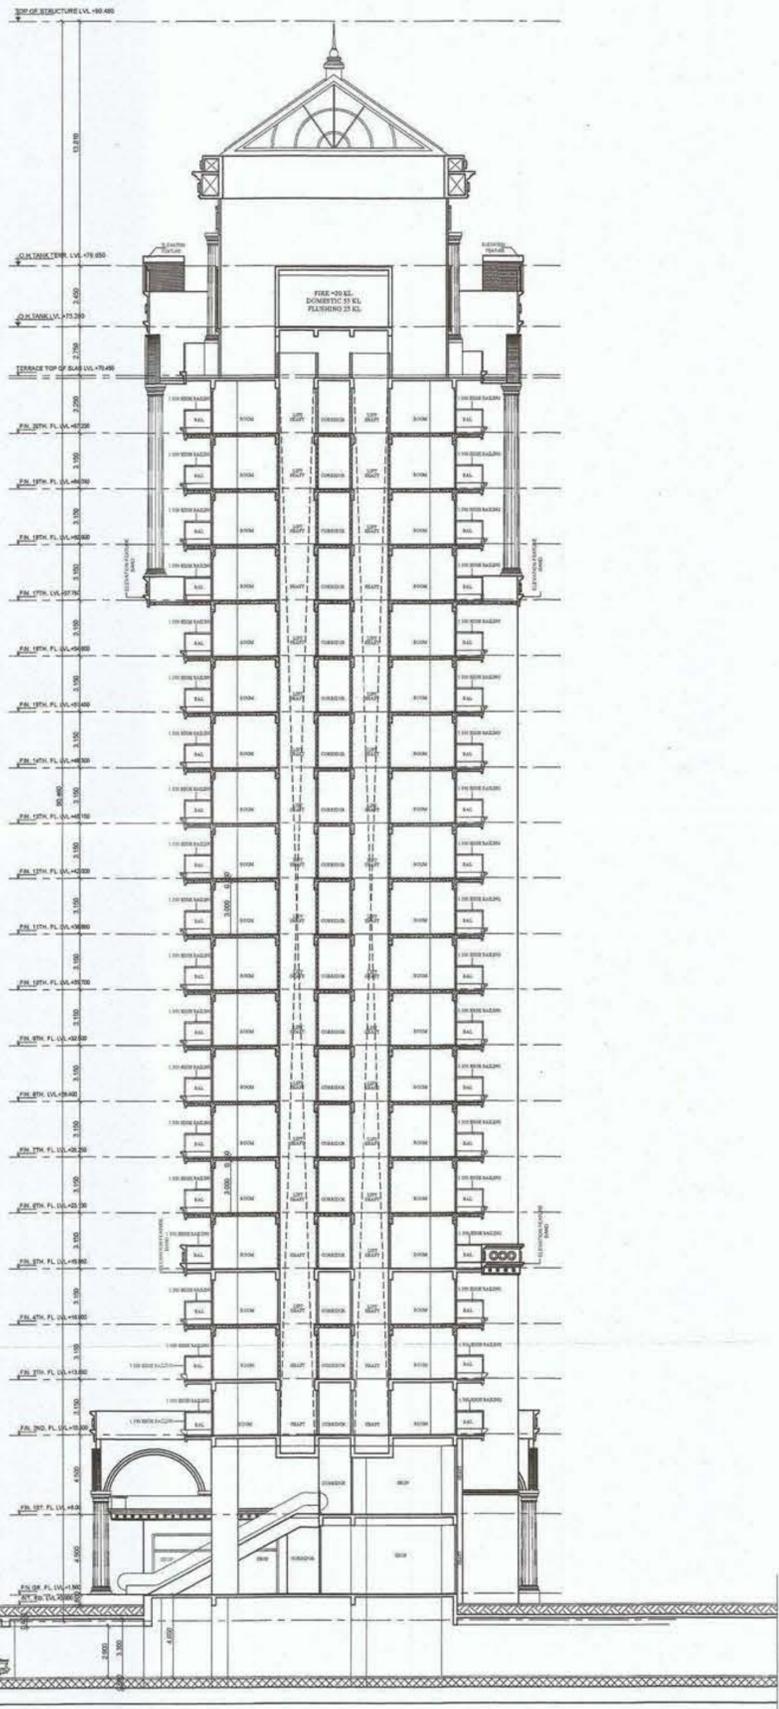

SECTION A-A

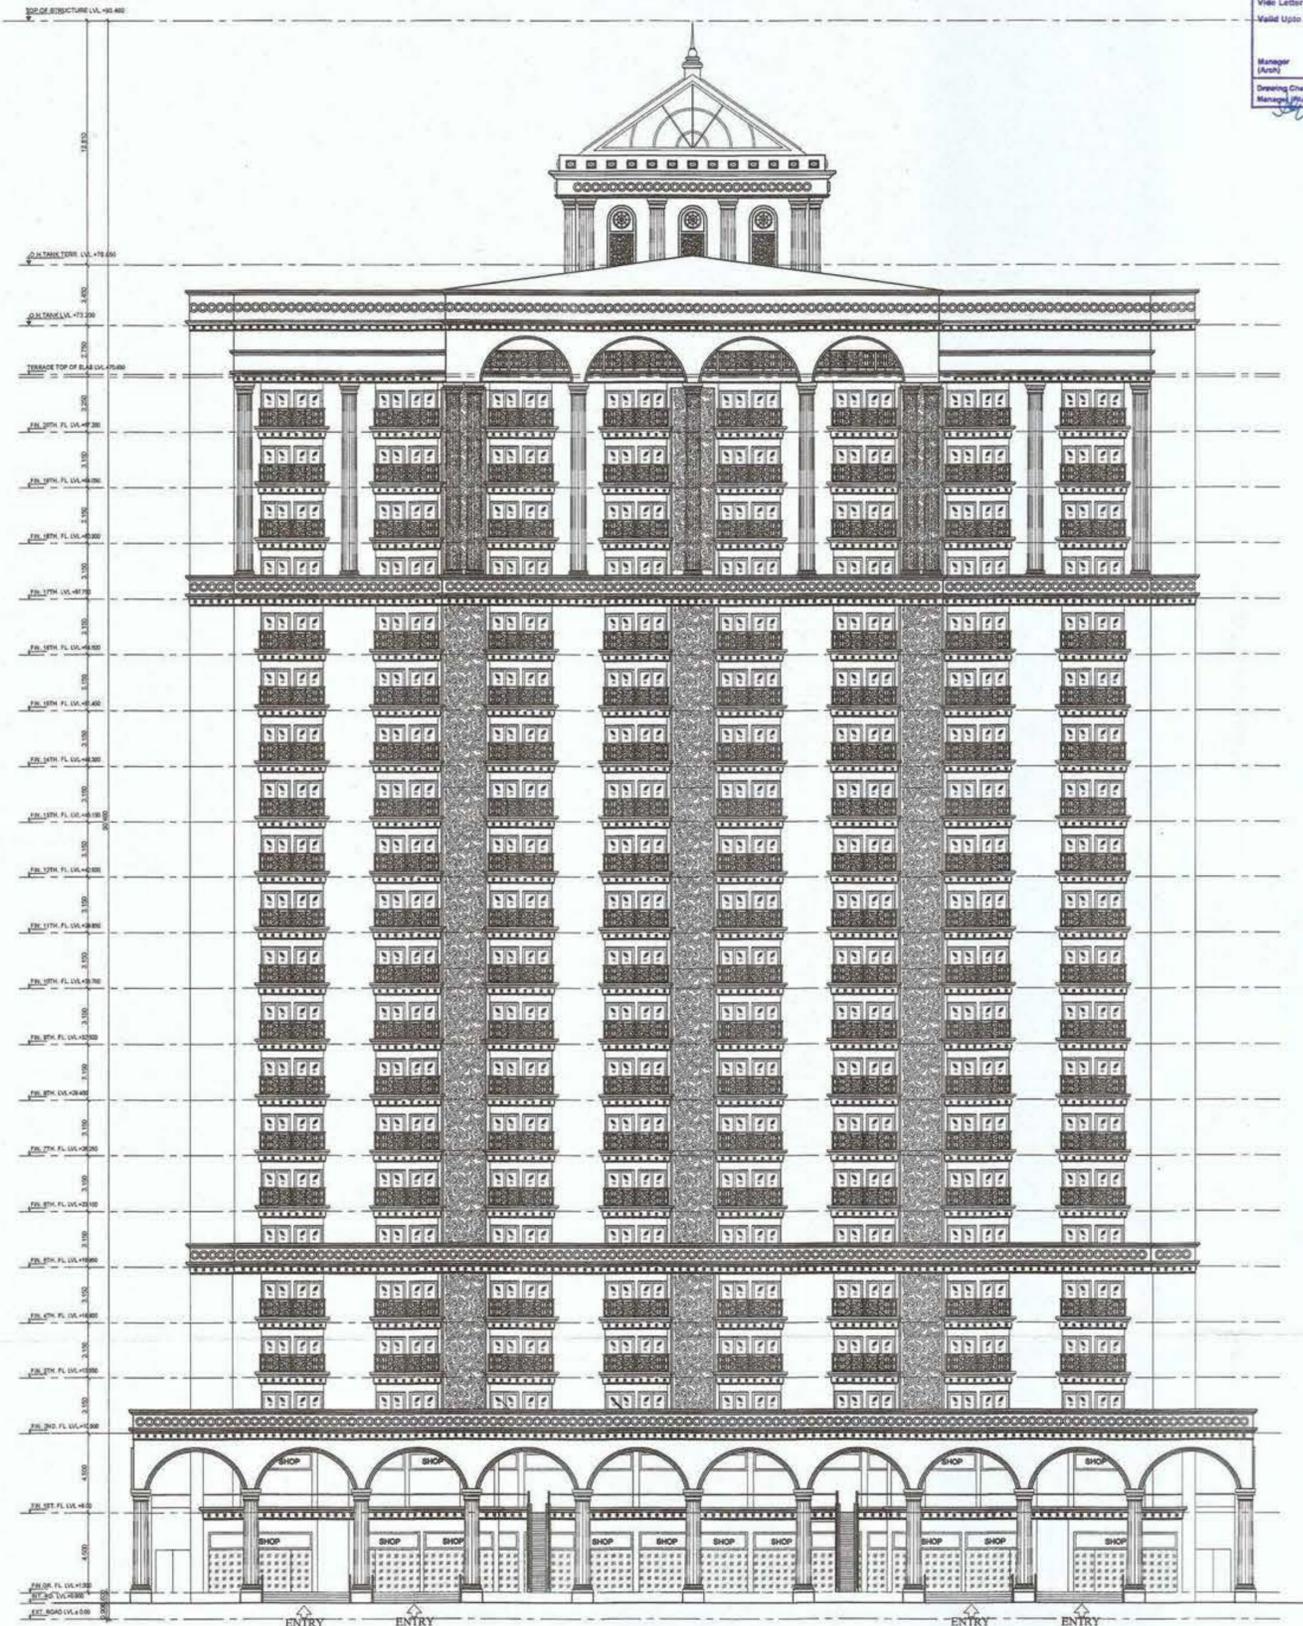

ELEVATION FRONT

CLIENT:	M/S PURVANCHAL PROJECTS PVT. LTD.
PROJECT:	PROPOSED GROUP HOUSING FOR YAMUNA EXPRESSWAY GREATER NOIDA, U.P.
ARCHITECT:	DEVELOPMENTS CONSULTANT (Architects - Engineers - Urban Designers)
DATE:	25/02/2024
SCALE:	1 : 100
■ SUBMISSION DRAWING	
SECTION & ELEVATION (TOWER - 07)	
OWNER'S SIGN:	For PURVANCHAL PROJECTS PVT. LTD. Dr. Anshu K. Singh Director (Planning & Business Promotion)
ARCHITECT'S SIGN:	Dr. Anshu K. Singh Director (Planning & Business Promotion)
DATE:	10/12/25
SCALE:	1 : 100
SHEET NO. S-28	