
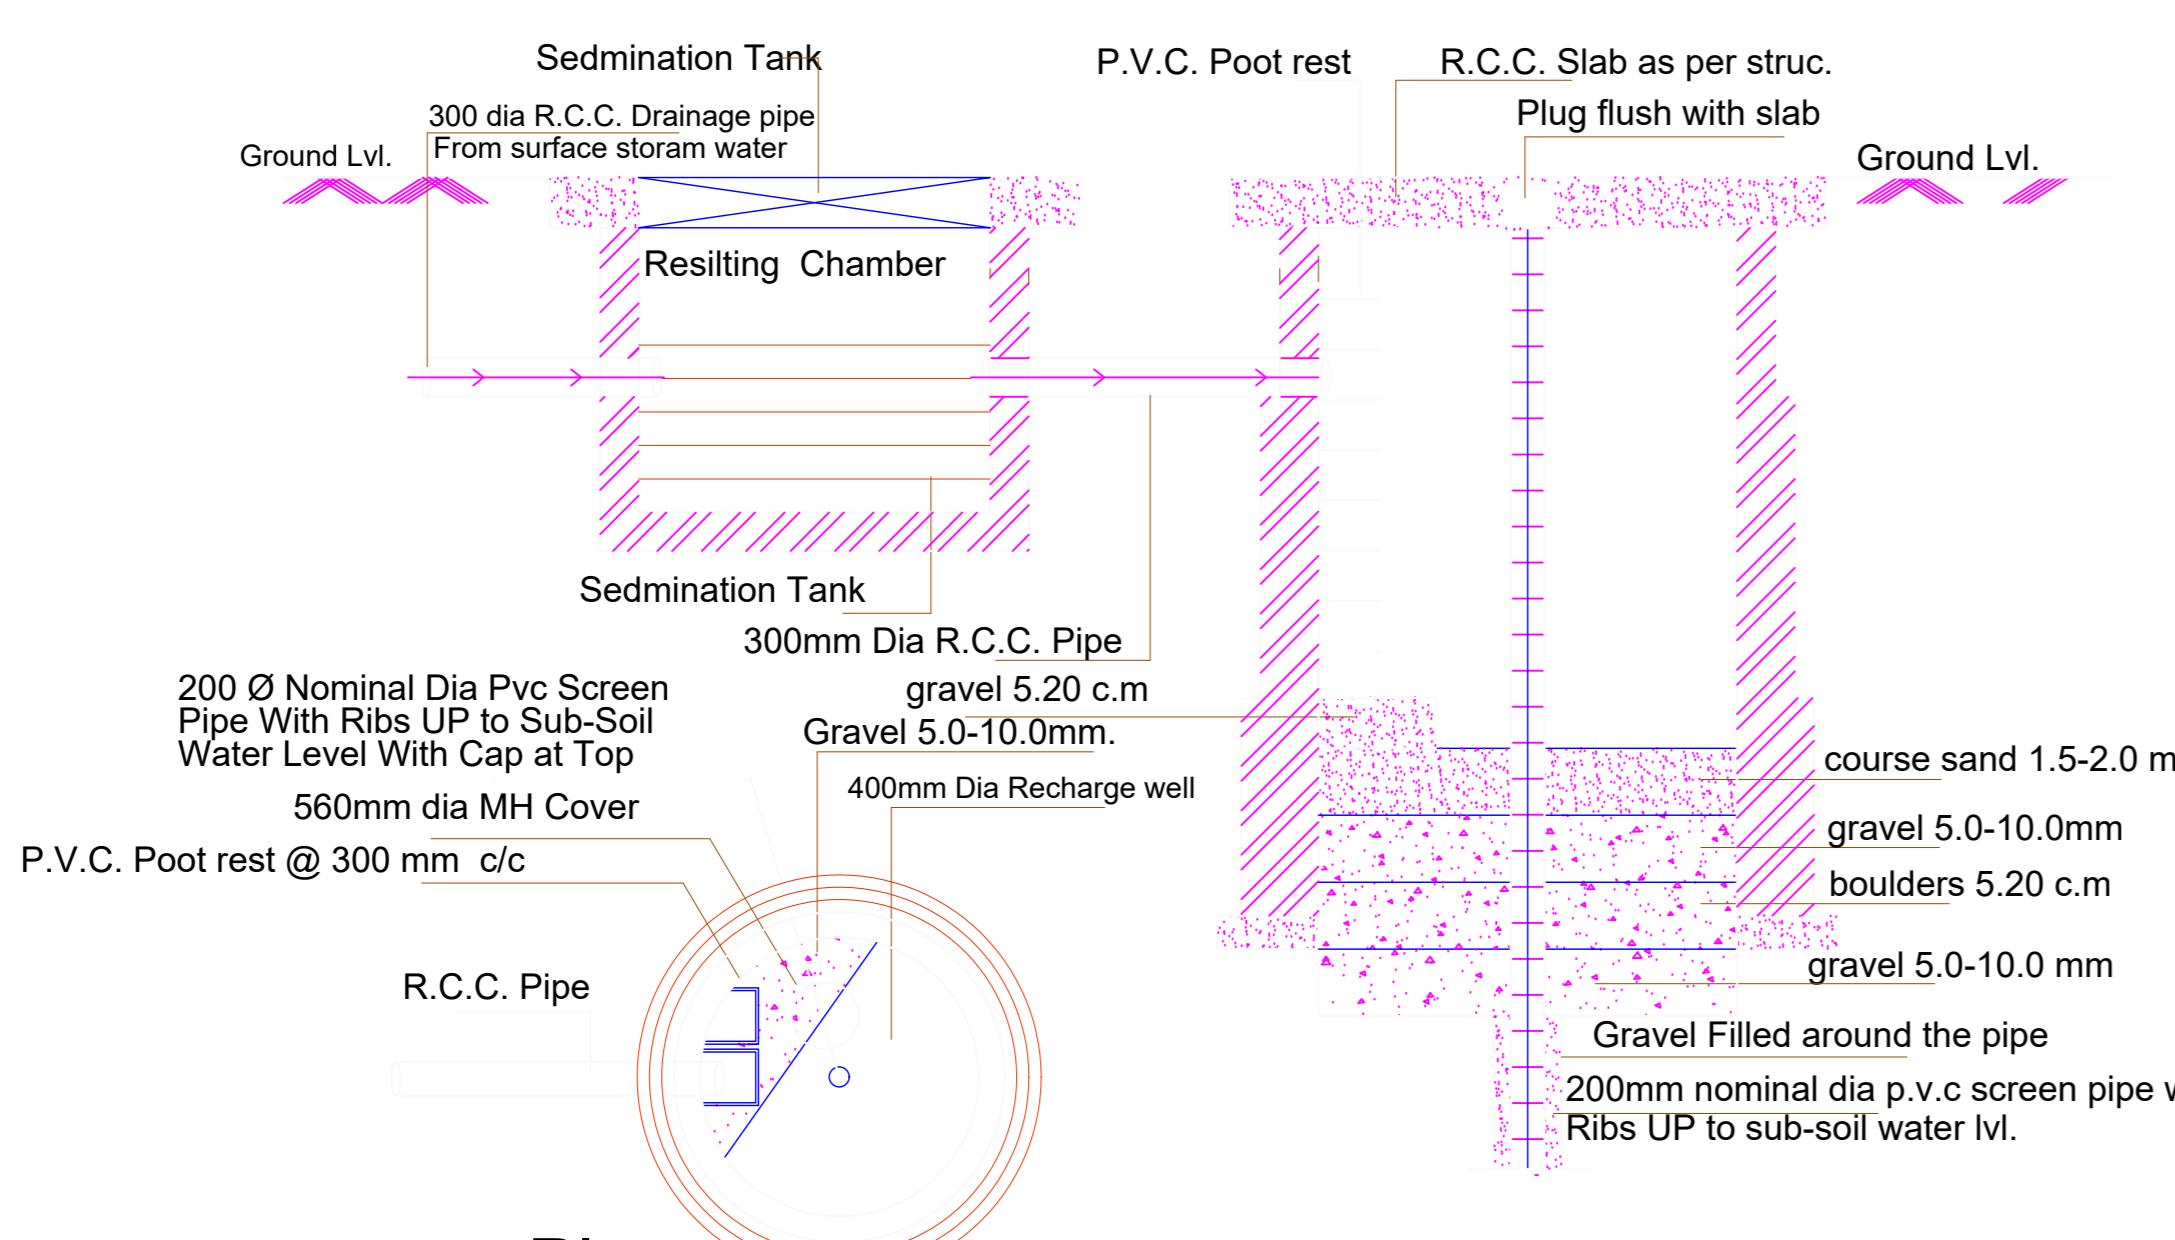
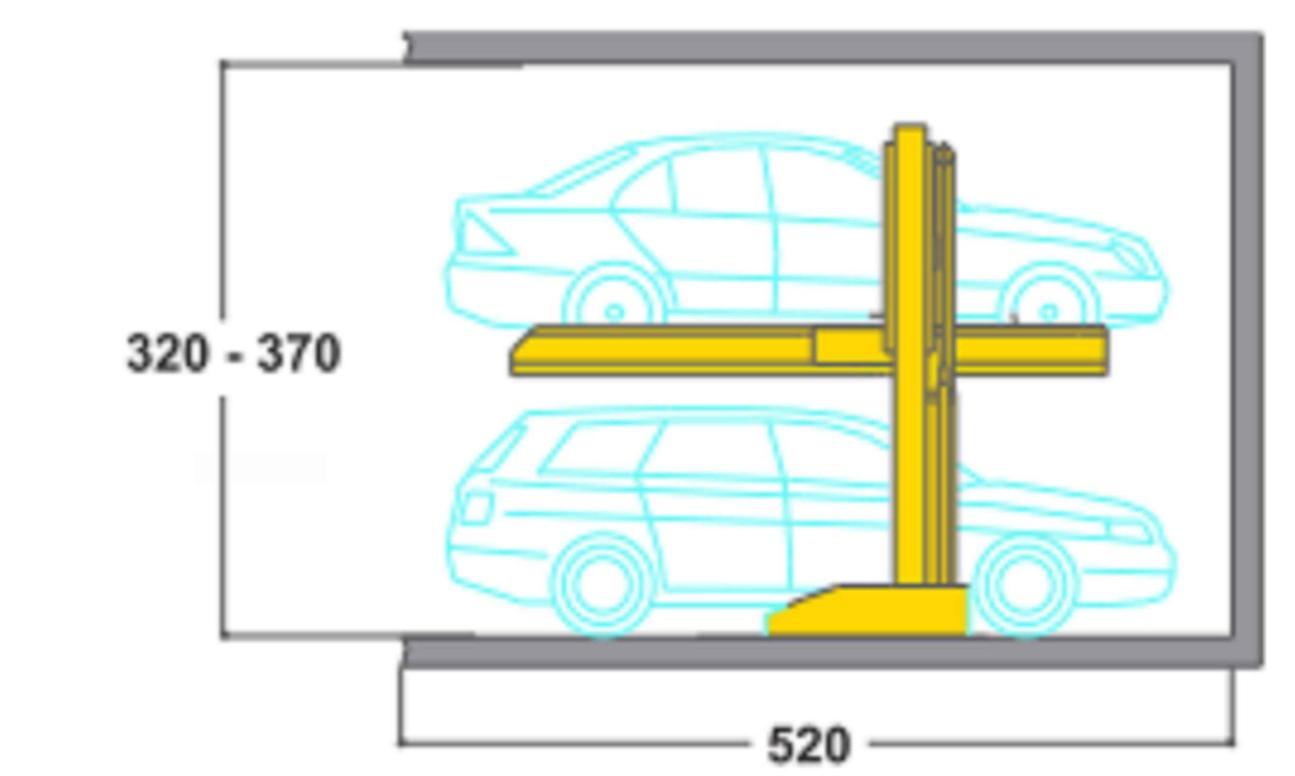
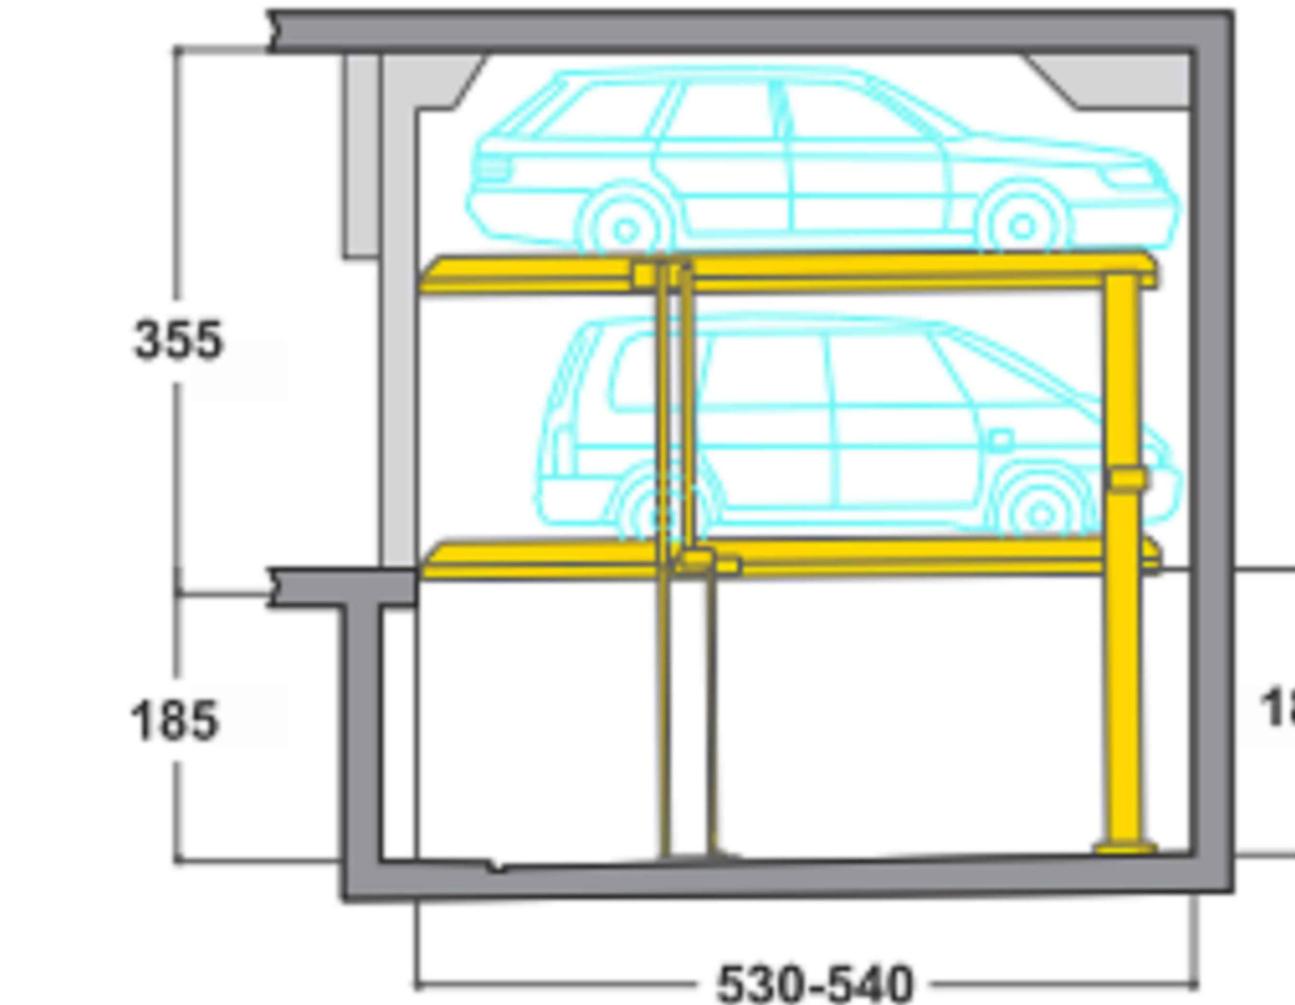


ELEVATION


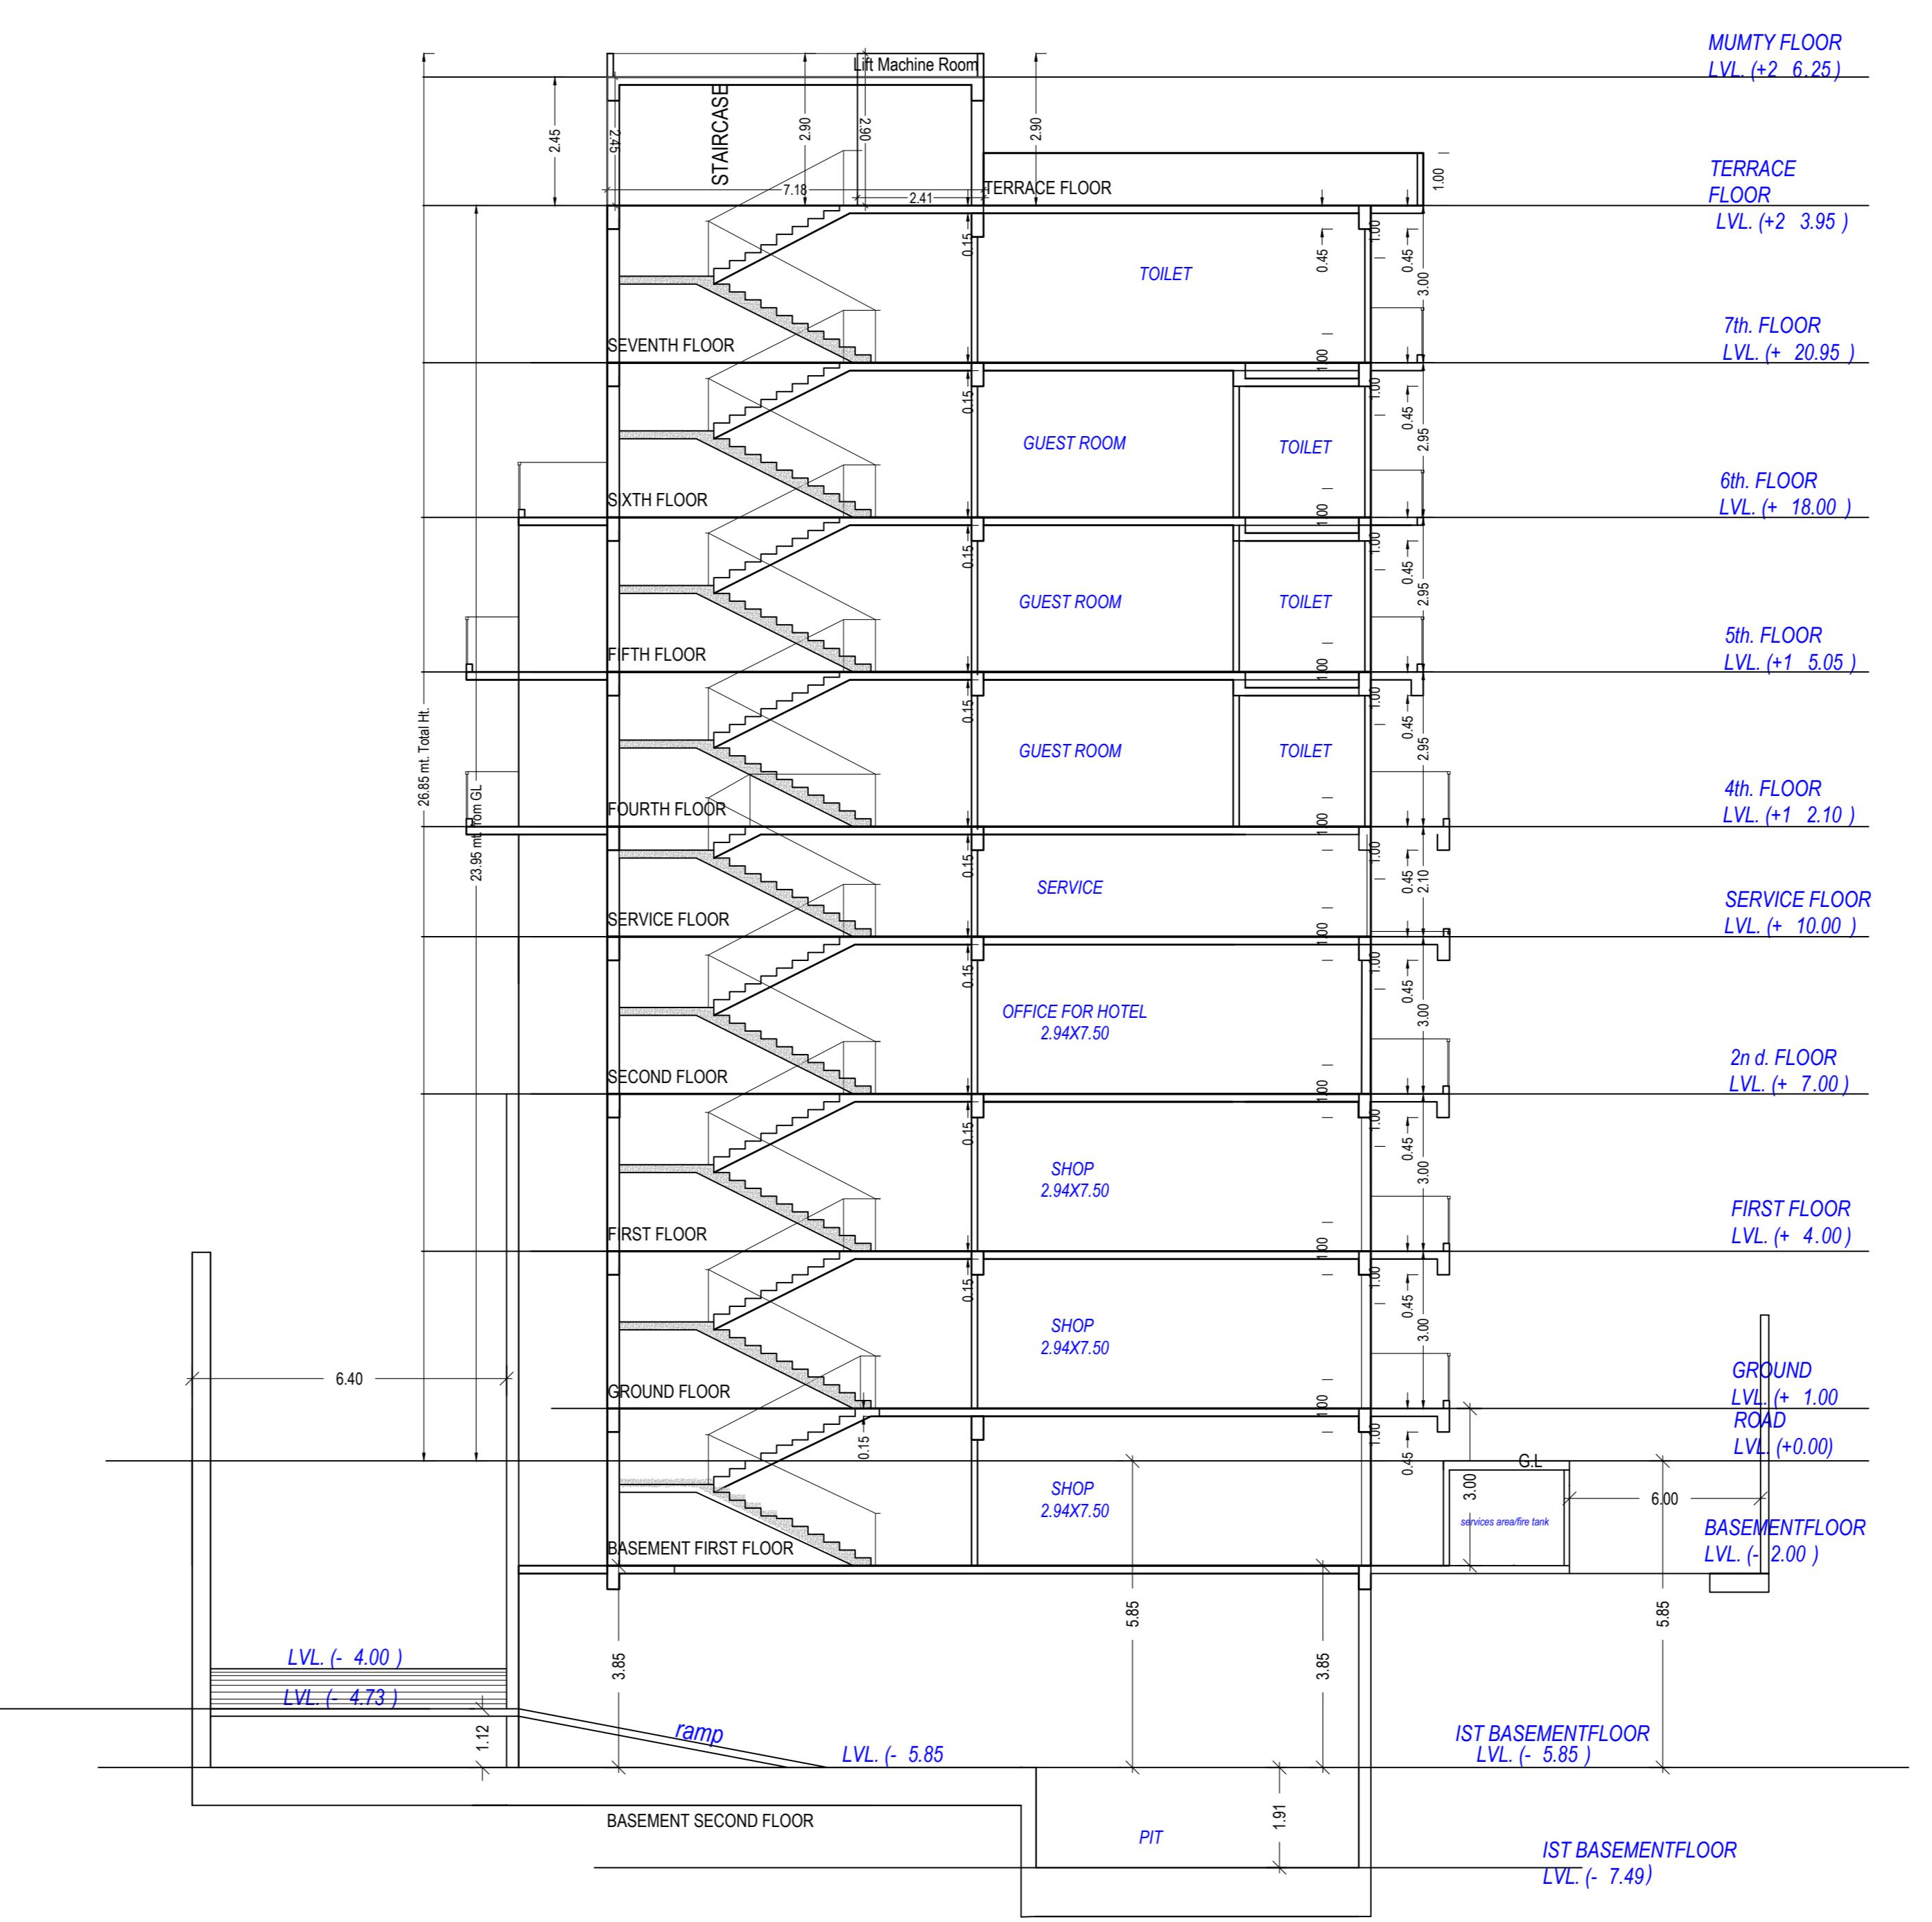


RAIN WATER HARVESTING PIT

SECTION

OWNER'S NAME AND SIGNATURE	GRACE REALTECH DEVELOPERS PVT LTD. dahua1974@gmail.com, 9810127081
ARCHENG'S NAME AND SIGNATURE	Architect
Sunny Kumar	CA2018/9599
Ghaziabad Development Authority	
Building Plan Application Number	GDA/BP/21-22/1005
Sanctioned On	13 Aug 2024
Valid Till	15 Aug 2029
Approved By	Ajay Kumar Singh (Chief Architect and Town Planner)
Examined By	Bhagwan Das Maurya (Junior engineer)
Nekram Rajput (Assistant Engineer)	
Bhagwan Das Maurya (Junior engineer)	
Nekram Rajput (Assistant Engineer)	
Arvind Kumar (Town Planner/ Executive engineer)	
Ajay Kumar Singh (Chief Architect and Town Planner)	

Note: - 1) This drawing is prepared as per the current prevailing Building Bye Laws.
 2) If Map sanctioned is used for purpose anything other than stated in application will lead to rejection of Map.

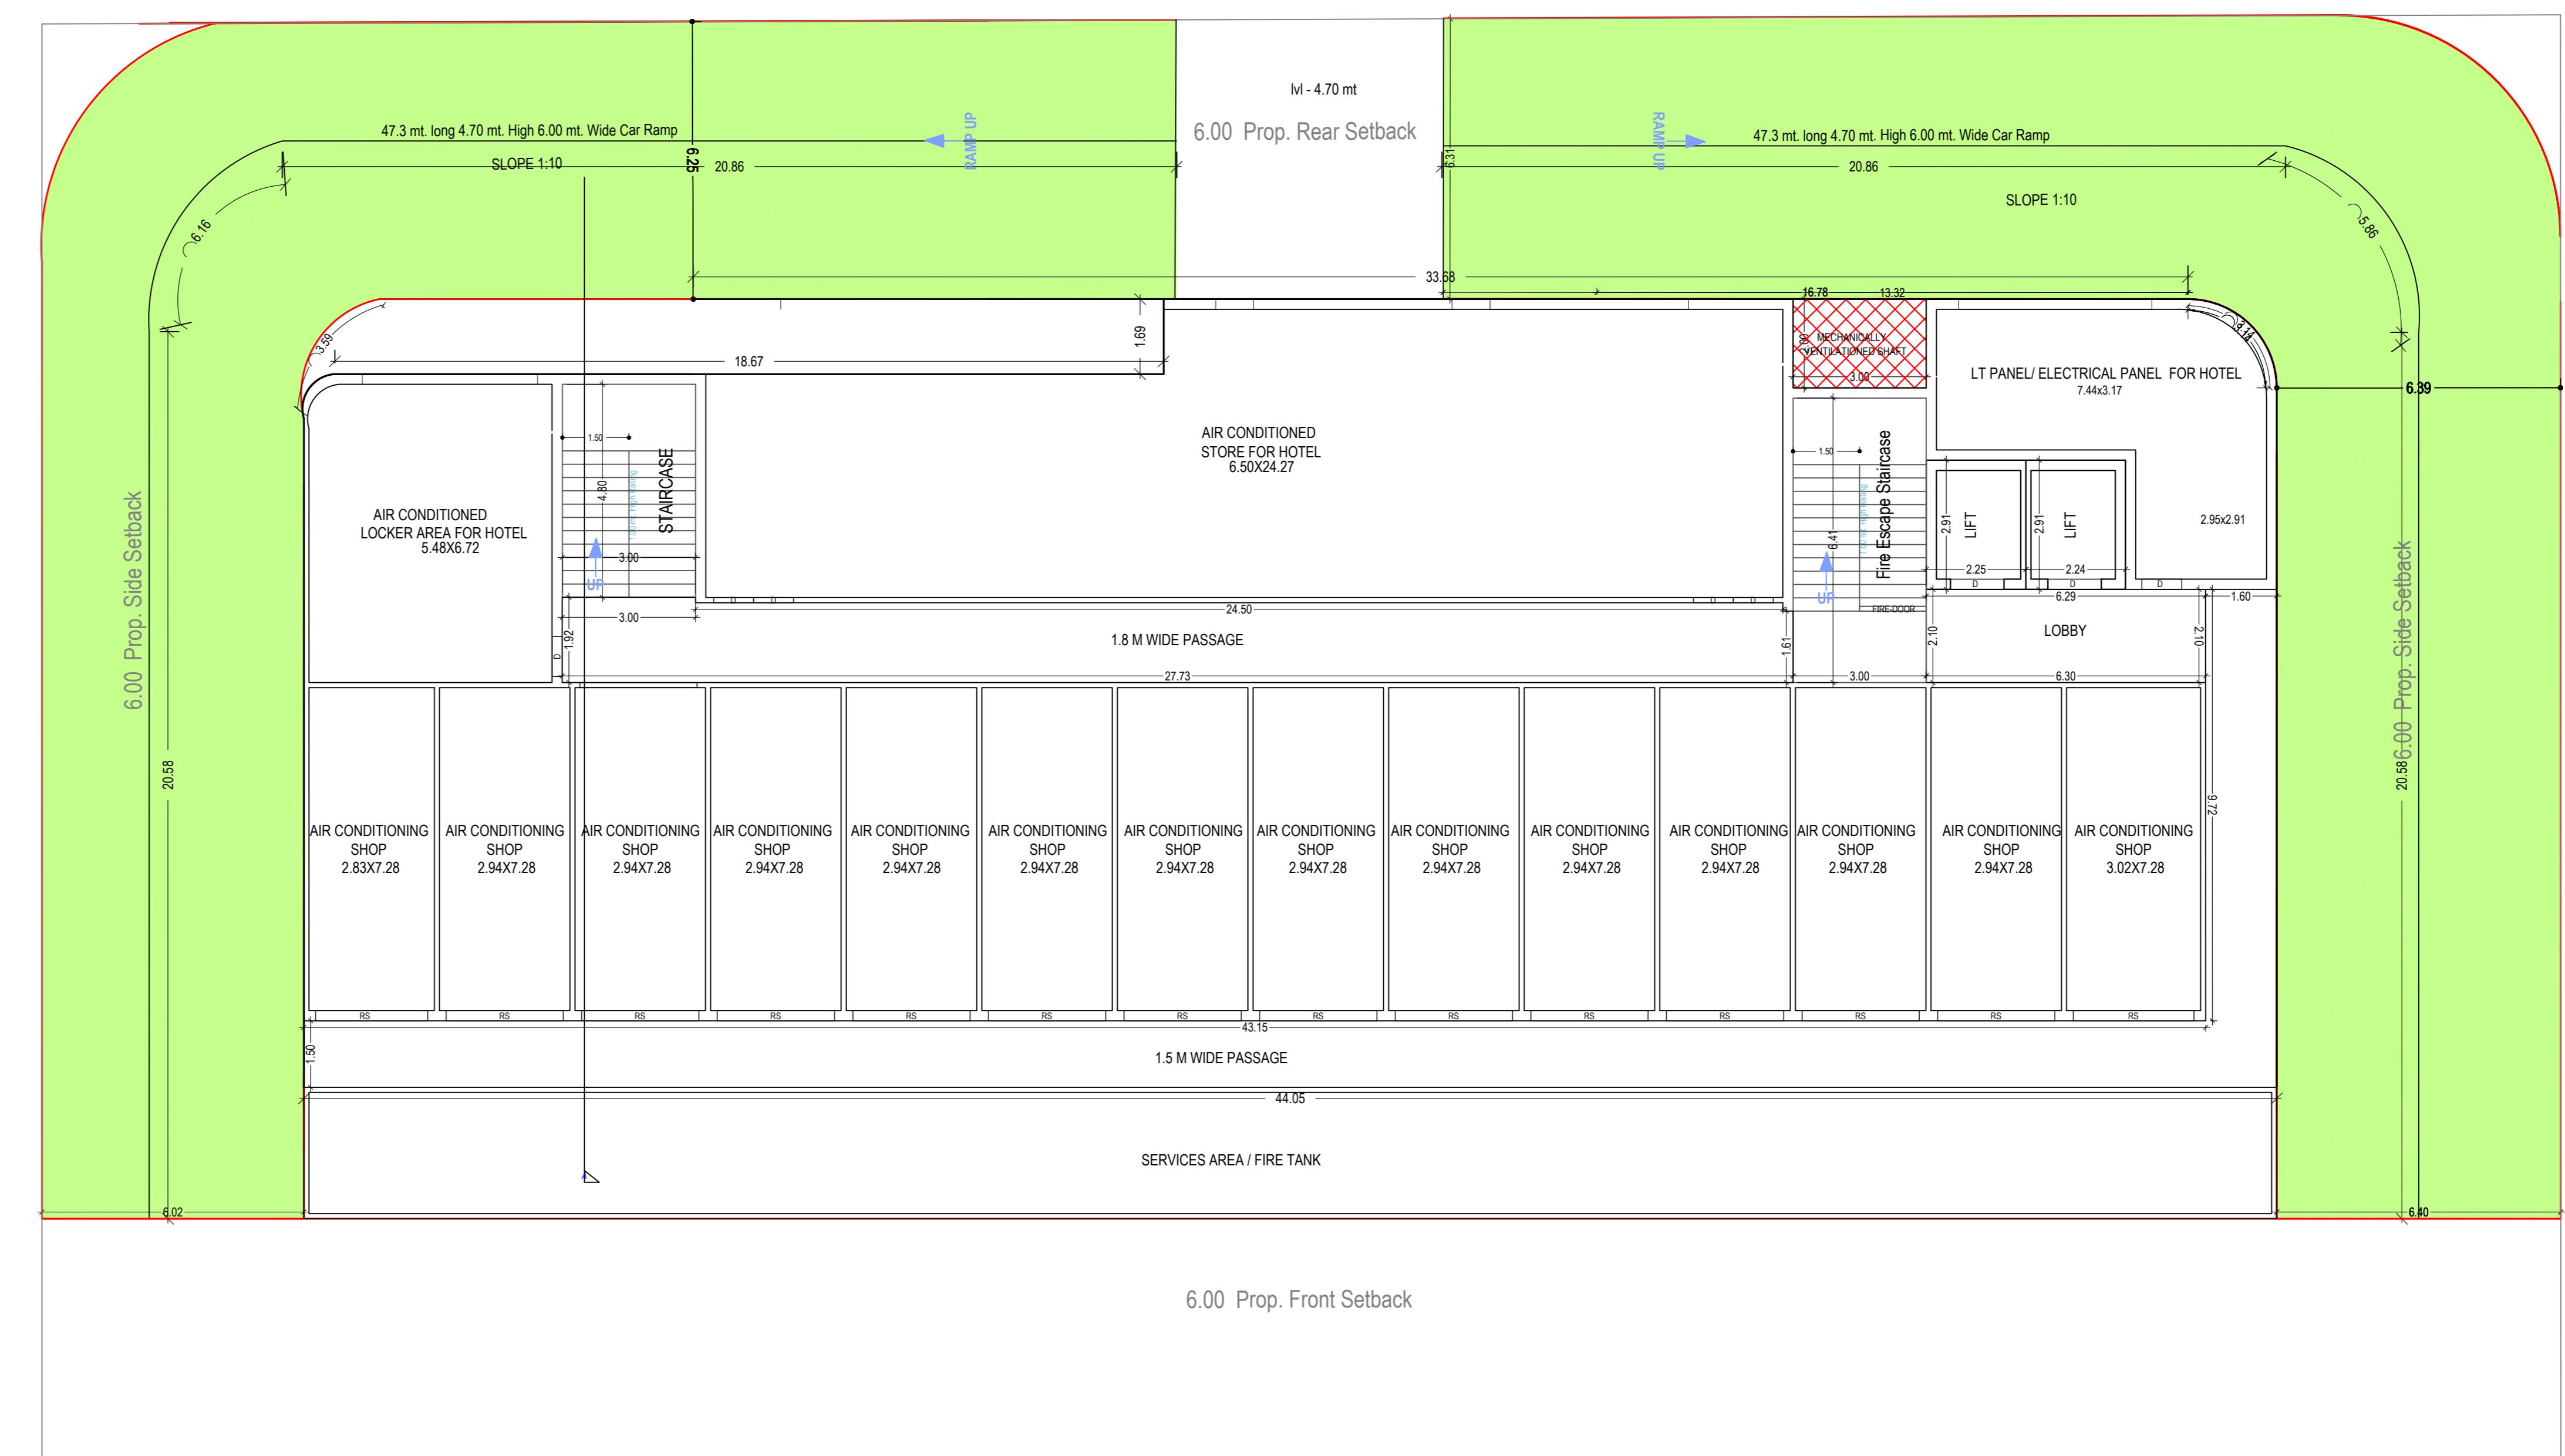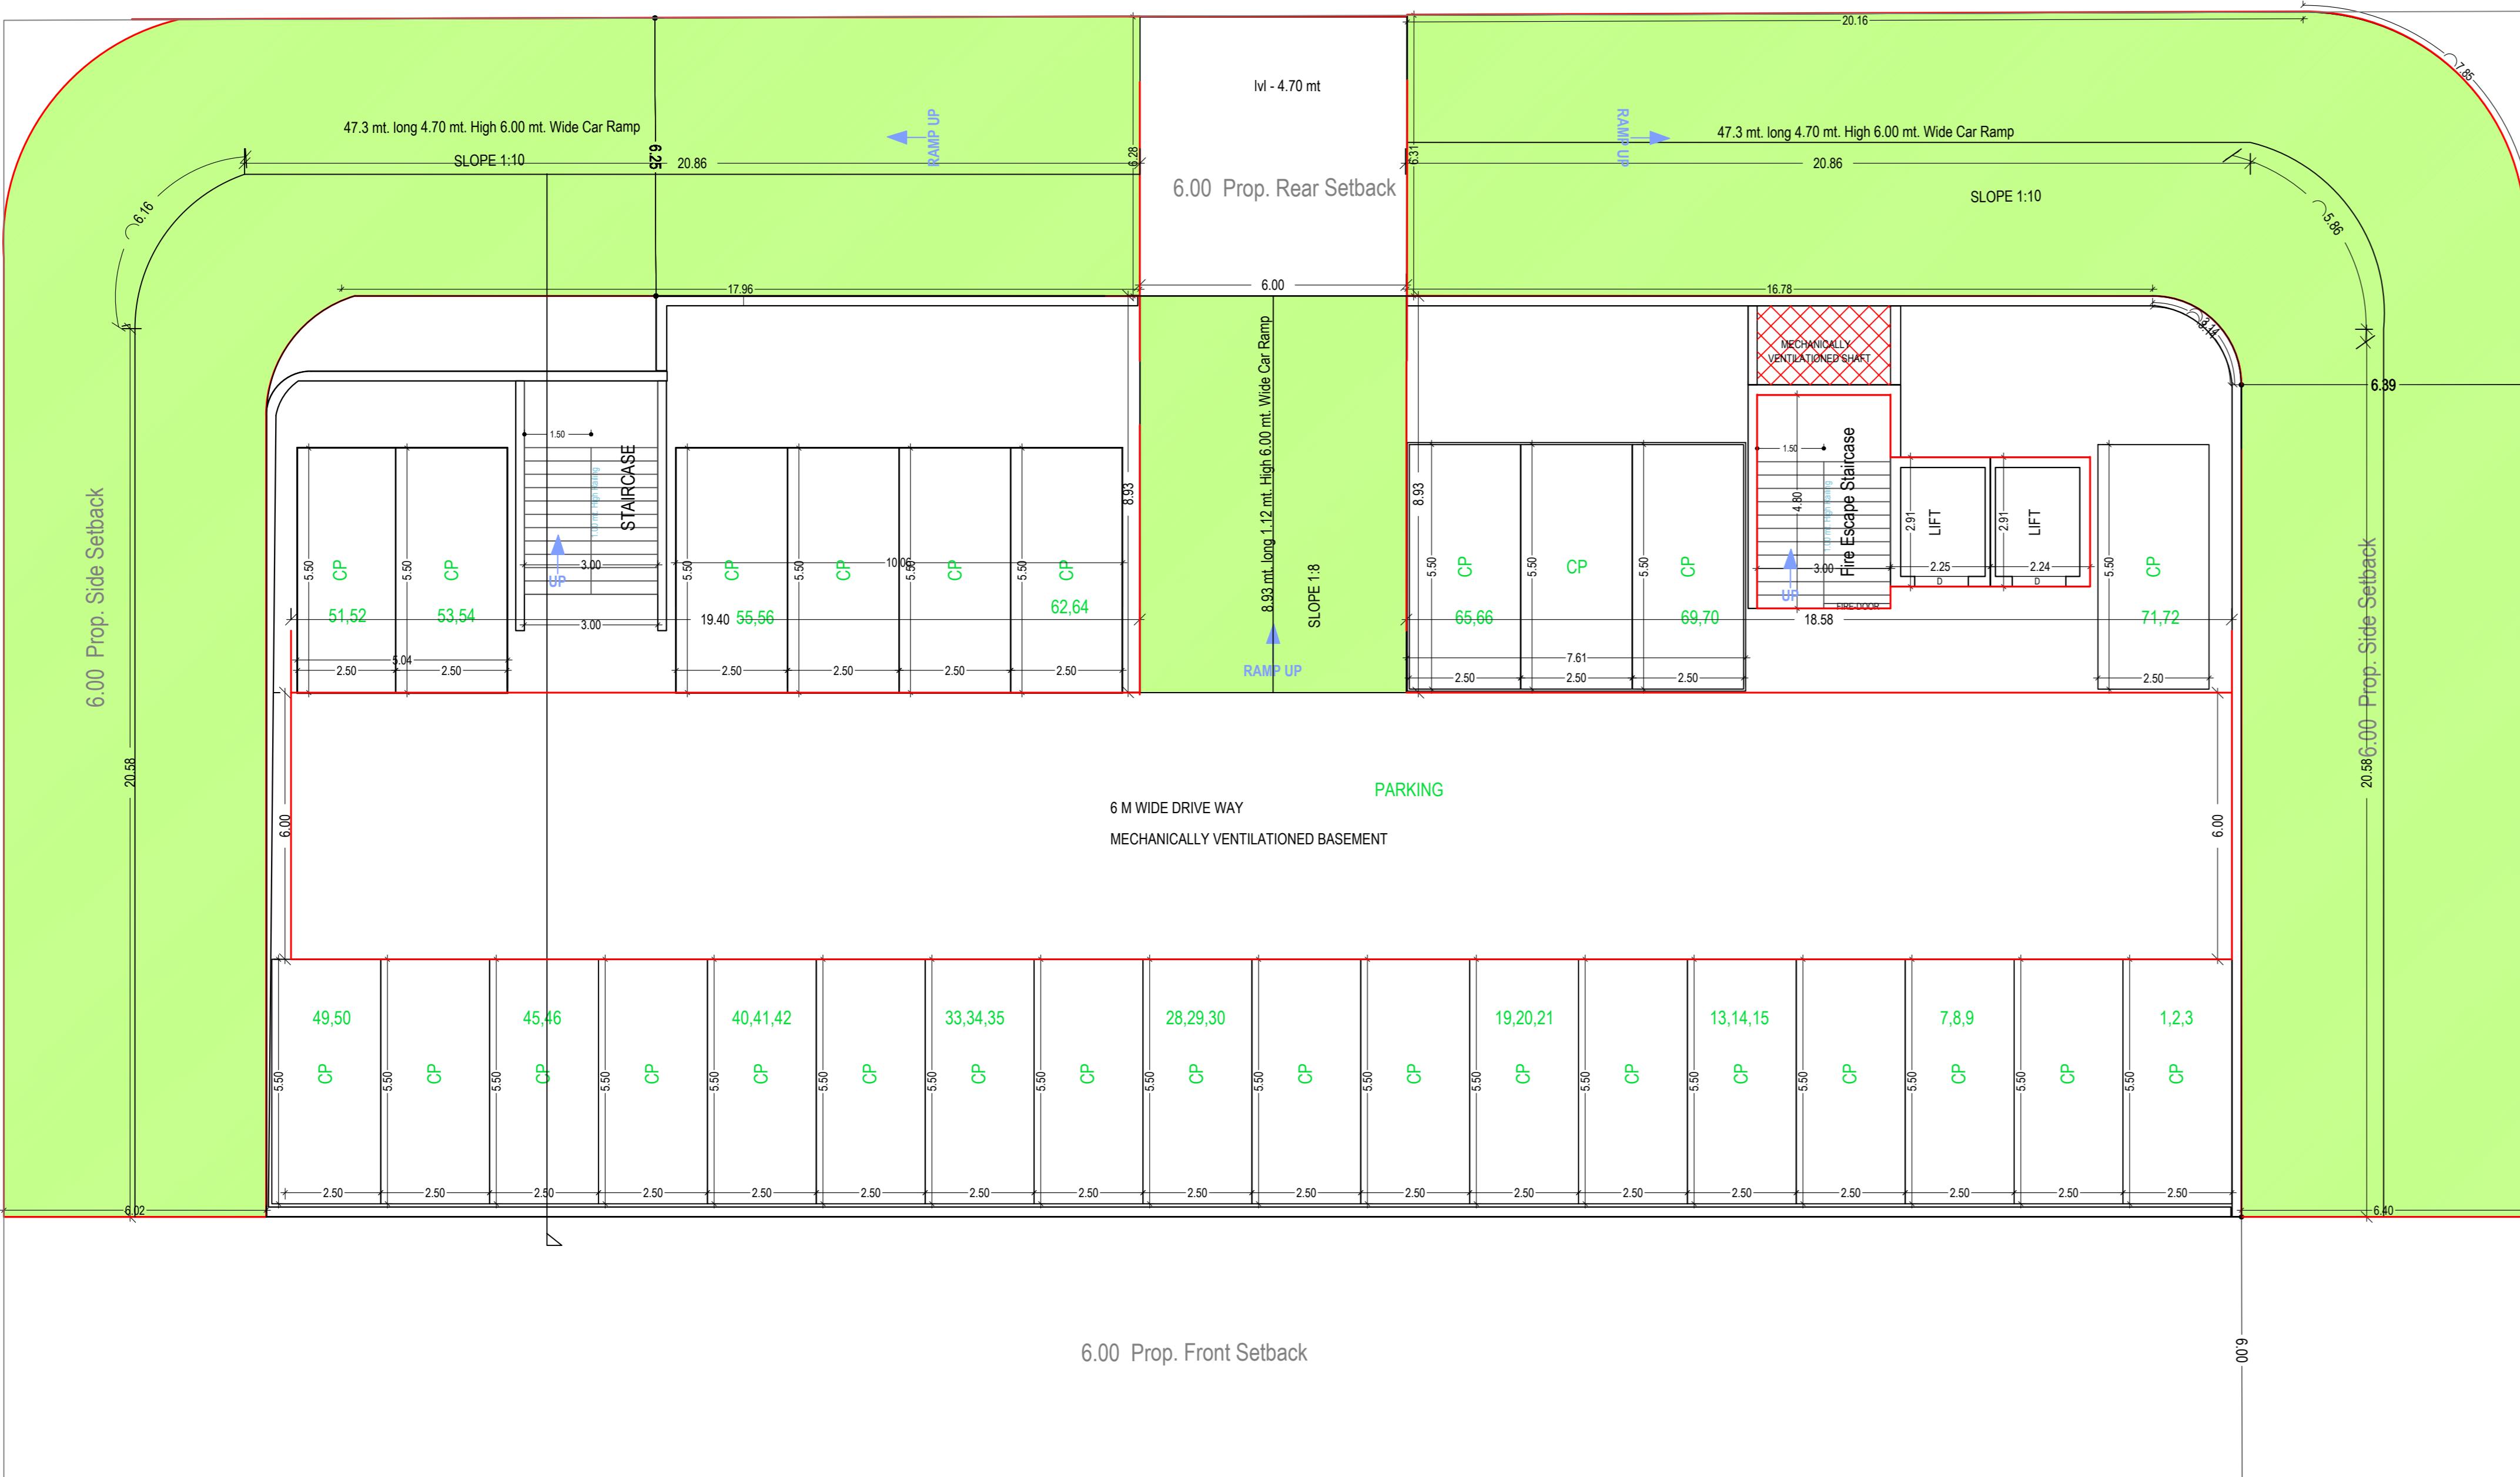

OWNER'S NAME AND SIGNATURE	GRACE REALTECH DEVELOPERS PVT LTD, dahuja1974@gmail.com, 9810127081
ARCHENG'S NAME AND SIGNATURE	Sunny Kumar CA2018/99399
Ghaziabad Development Authority	

Building Plan Application Number

GDA/BP/21-22/1005

Sanctioned On

13 Aug 2024

Valid Till

15 Aug 2029

Approved By

Ajay Kumar Singh (Chief Architect and Town Planner)

Examined By

Bhagwan Das Maurya (Junior engineer)



Nekram Rajput (Assistant Engineer)

Bhagwan Das Maurya (Junior engineer)




Nekram Rajput (Assistant Engineer)

Arvind Kumar (Town Planner/ Executive engineer)

Ajay Kumar Singh (Chief Architect and Town Planner)

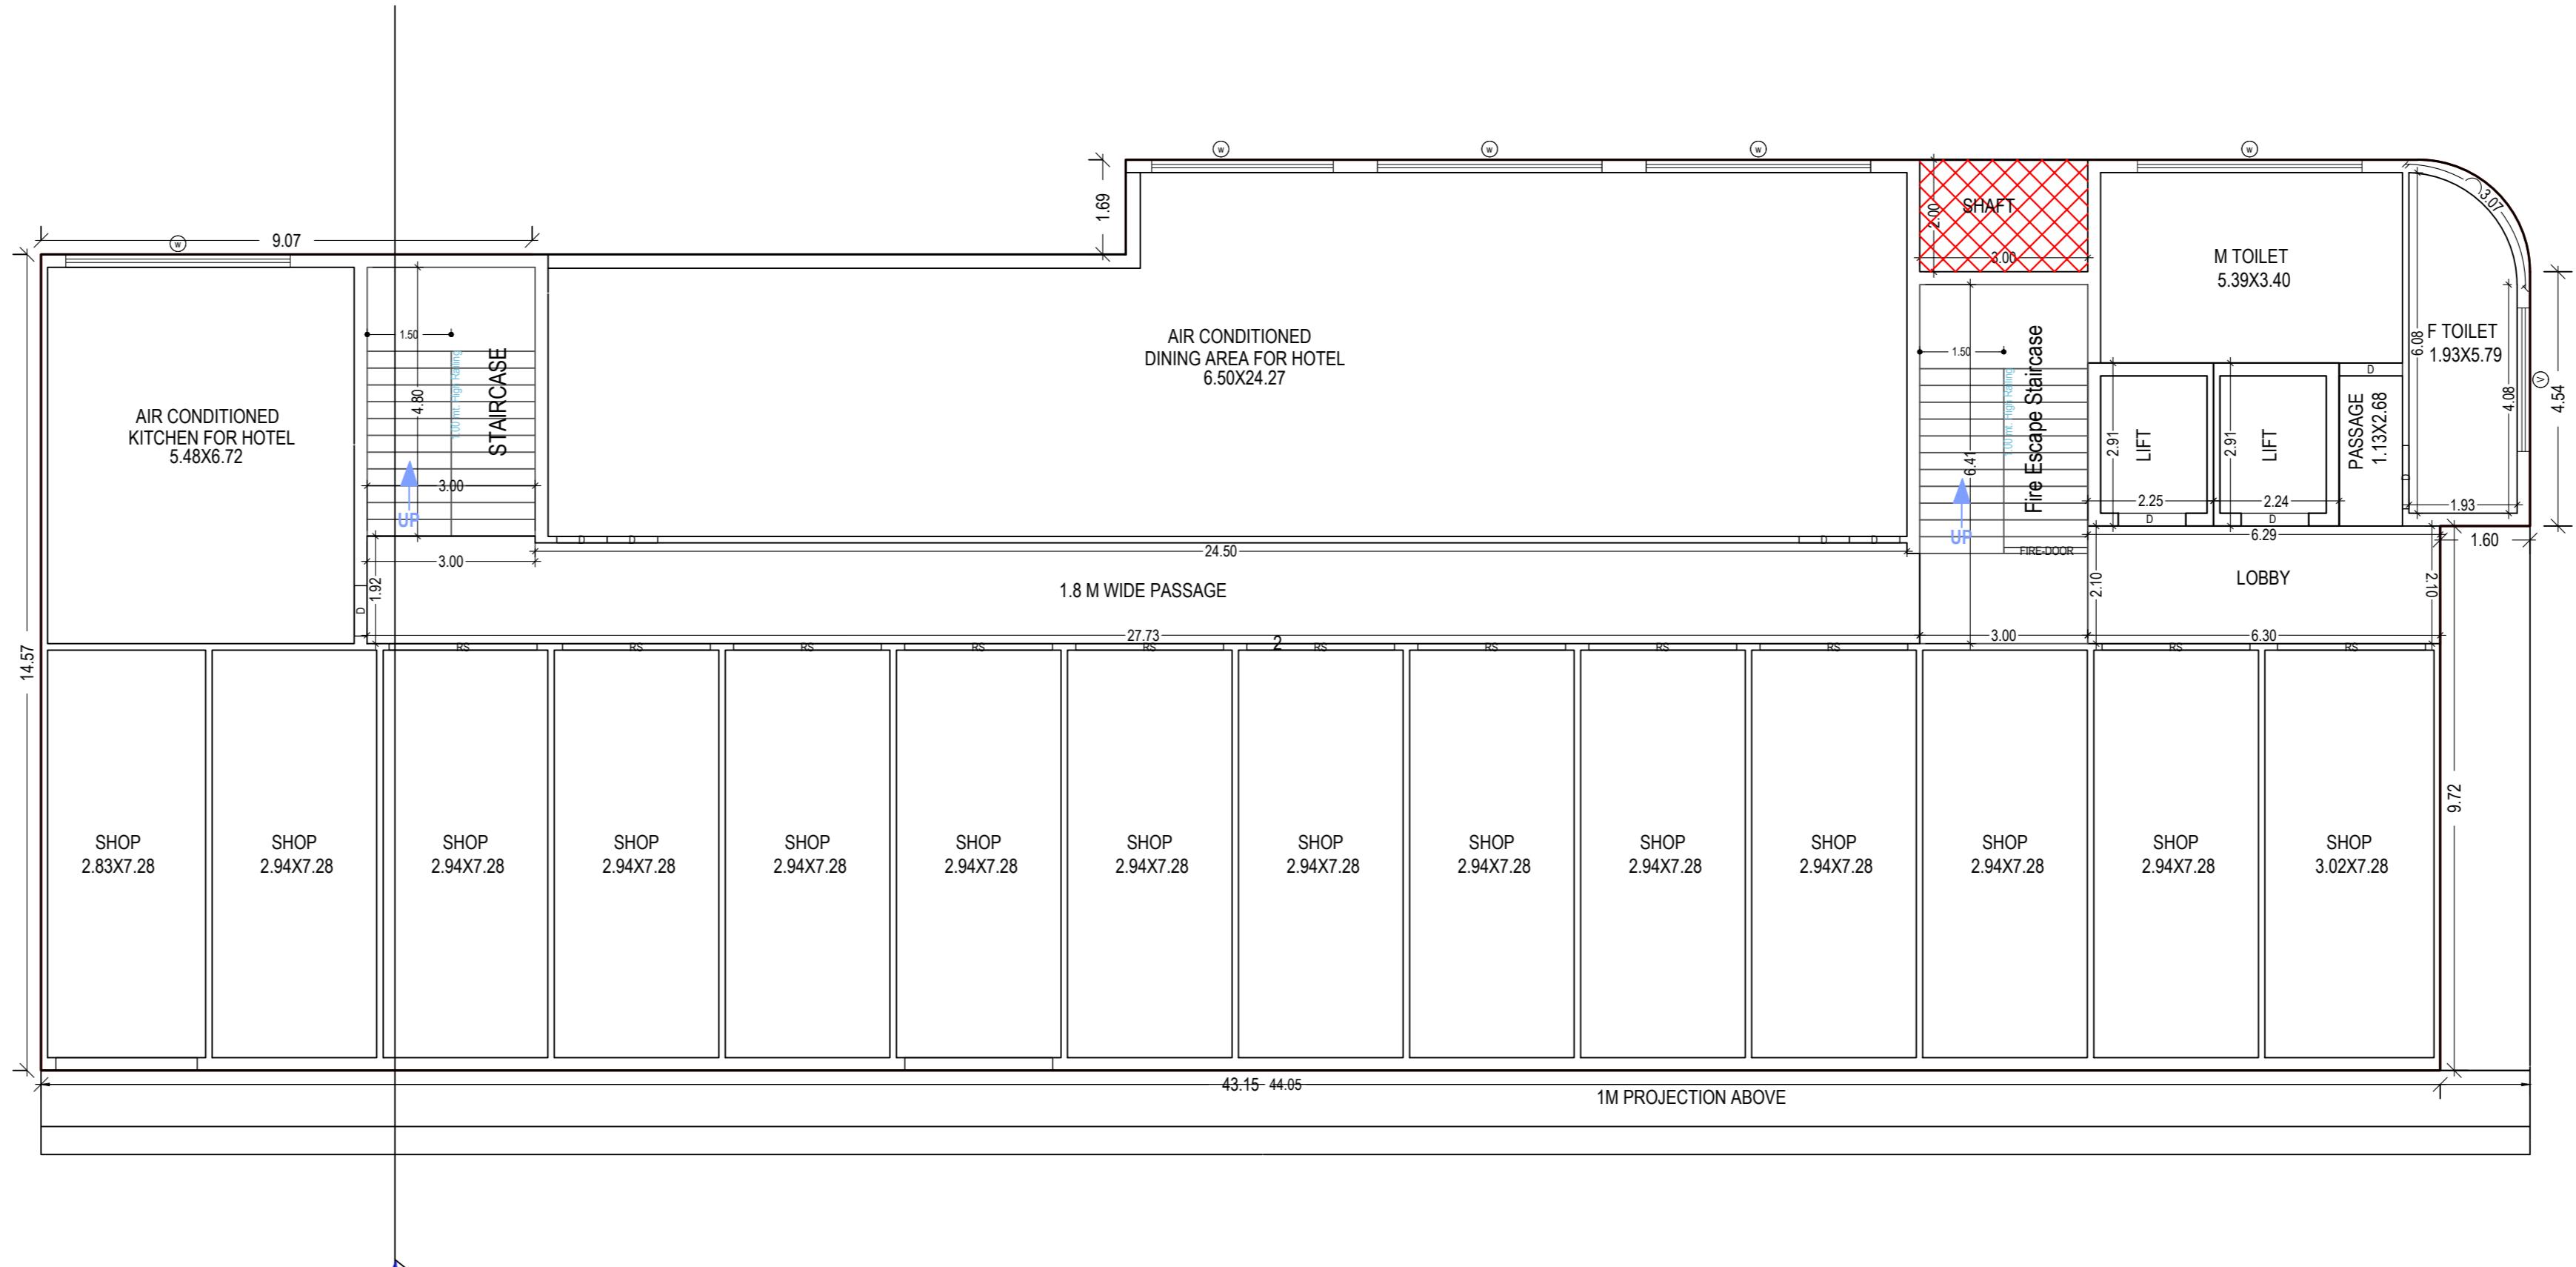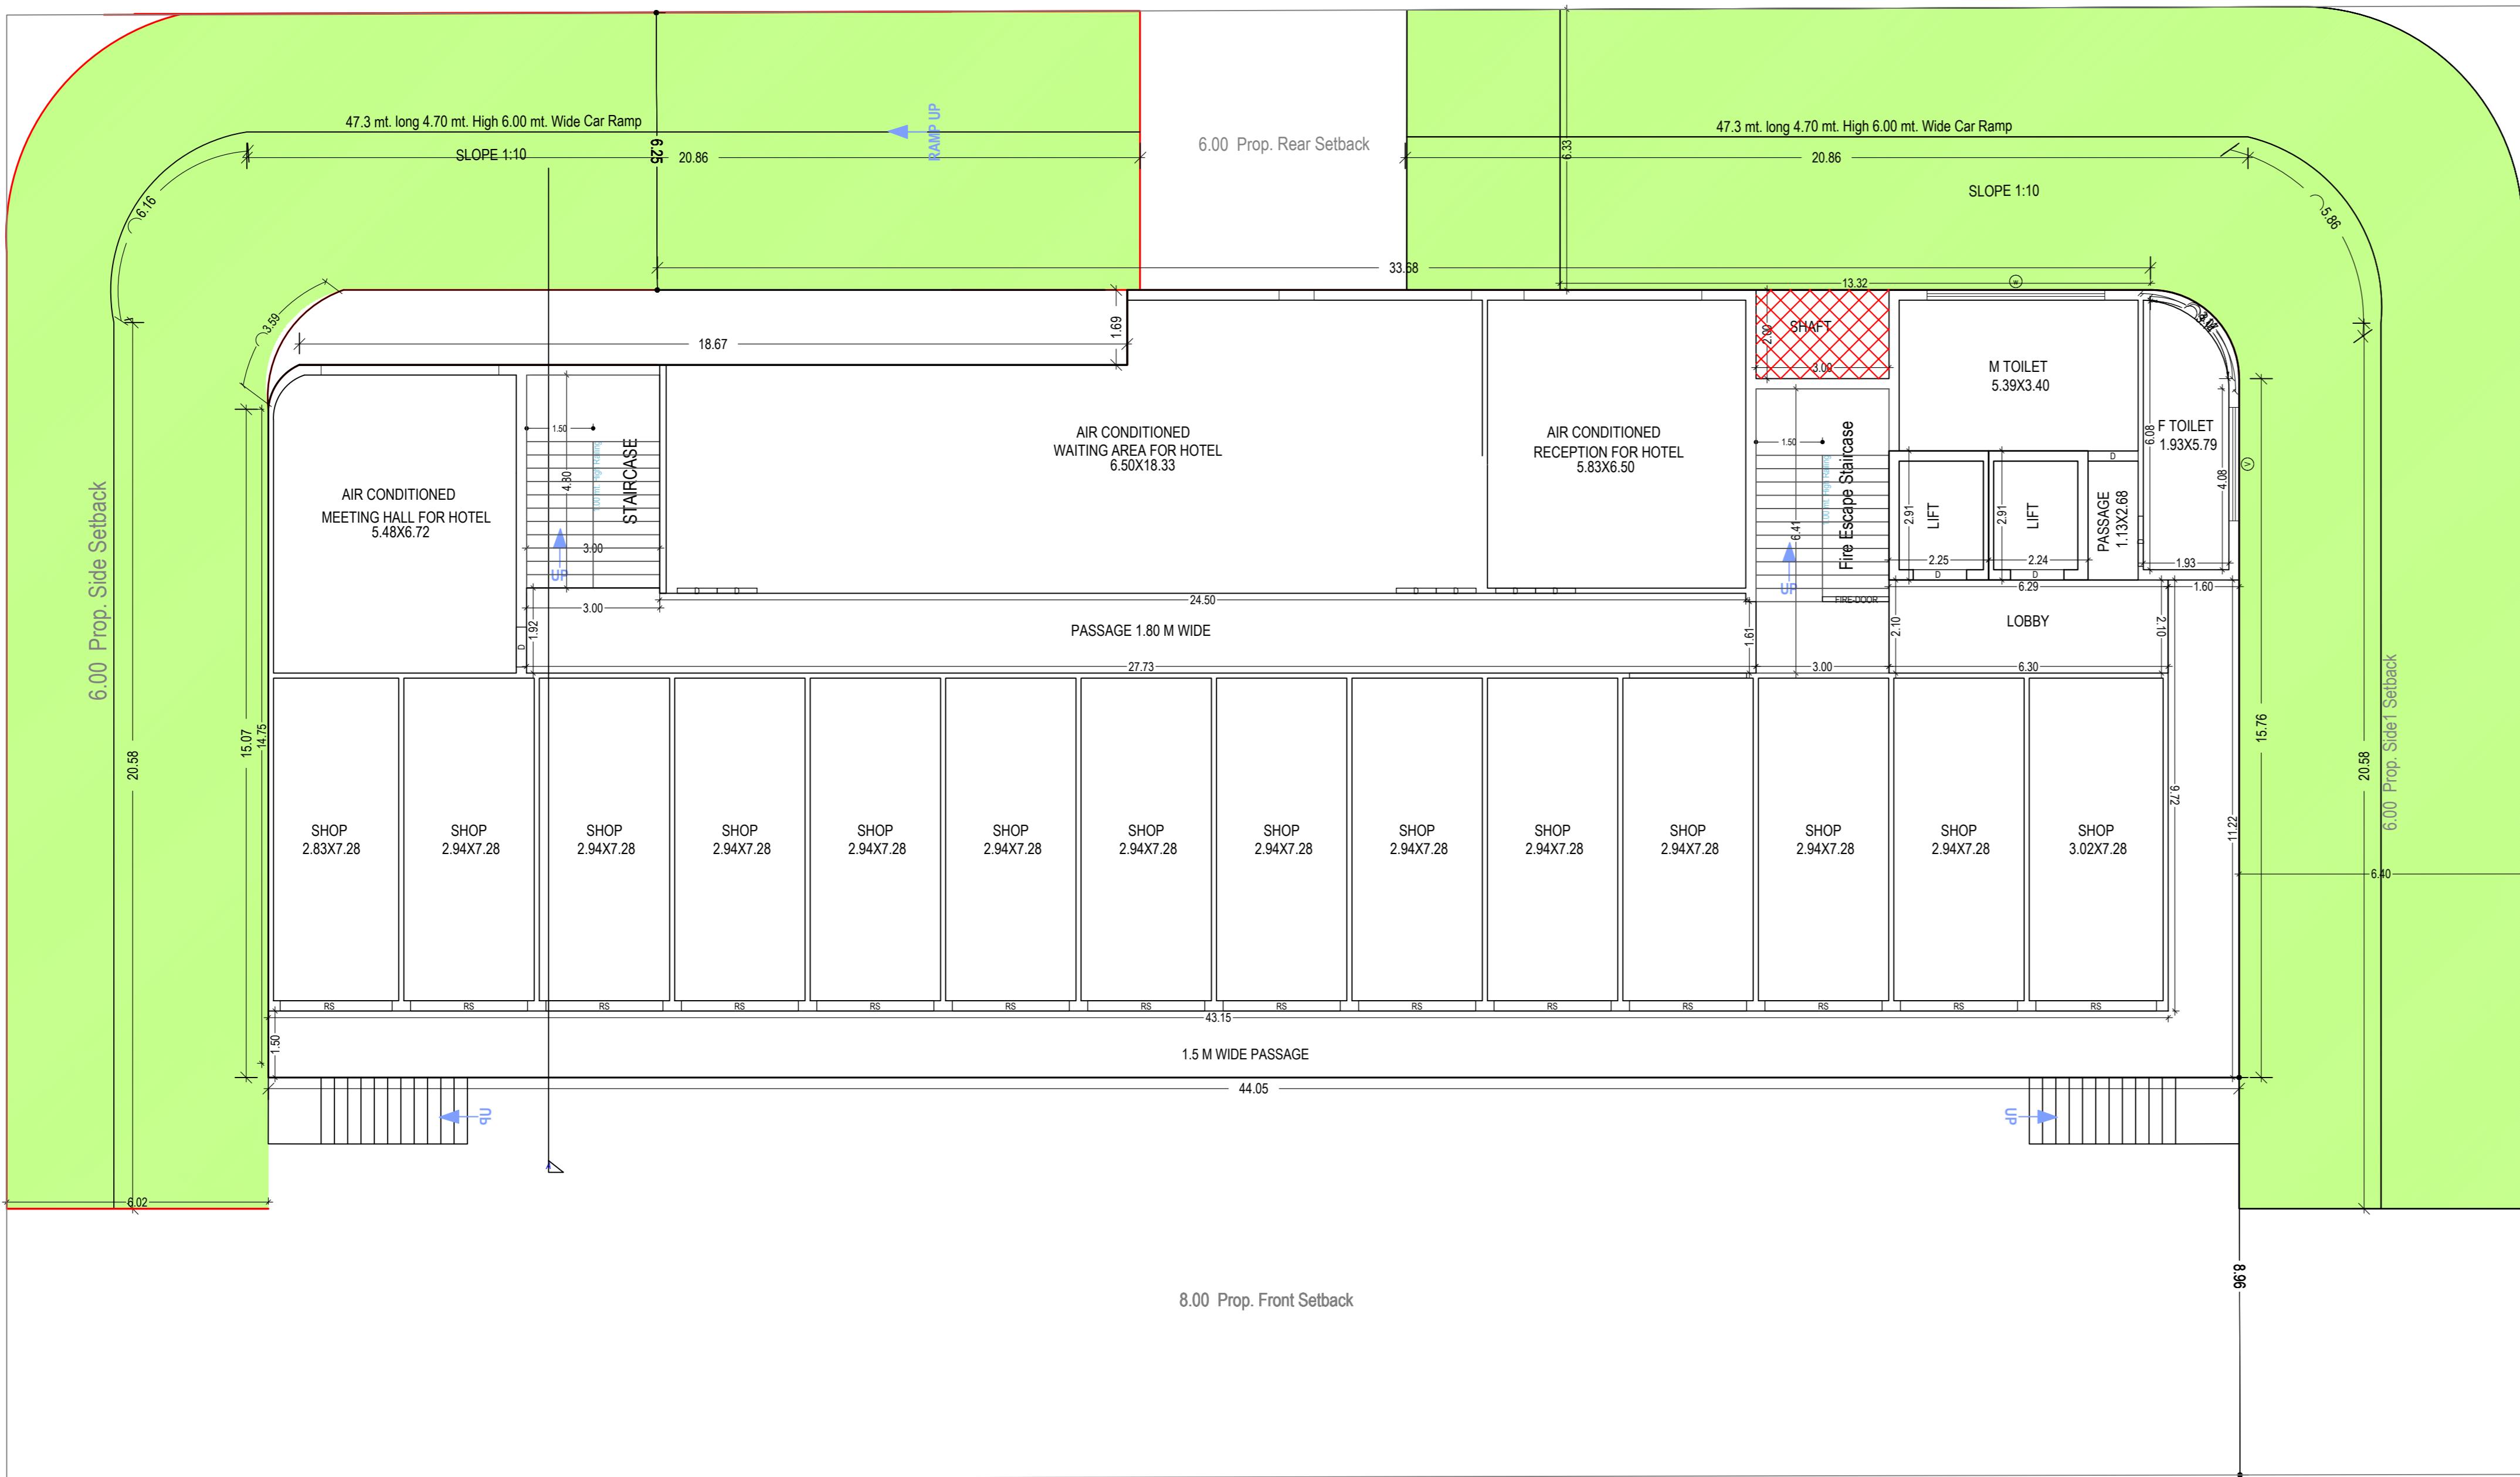

OWNER'S NAME AND SIGNATURE	GRACE REALTECH DEVELOPERS PVT LTD. dahua1974@gmail.com, 9610127081
ARCHENG'S NAME AND SIGNATURE	Architect Sunny Kumar CA2018/95999
Ghaziabad Development Authority	 
Building Plan Application Number	GDA/BP/21-22/1005
Sanctioned On	13 Aug 2024
Valid Till	15 Aug 2029
Approved By	Ajay Kumar Singh (Chief Architect and Town Planner)
Examined By	Bhagwan Das Maurya (Junior engineer)
	Nekram Rajput (Assistant Engineer)
	Bhagwan Das Maurya (Junior engineer)
	Nekram Rajput (Assistant Engineer)
	Arvind Kumar (Town Planner/ Executive engineer)
	Ajay Kumar Singh (Chief Architect and Town Planner)

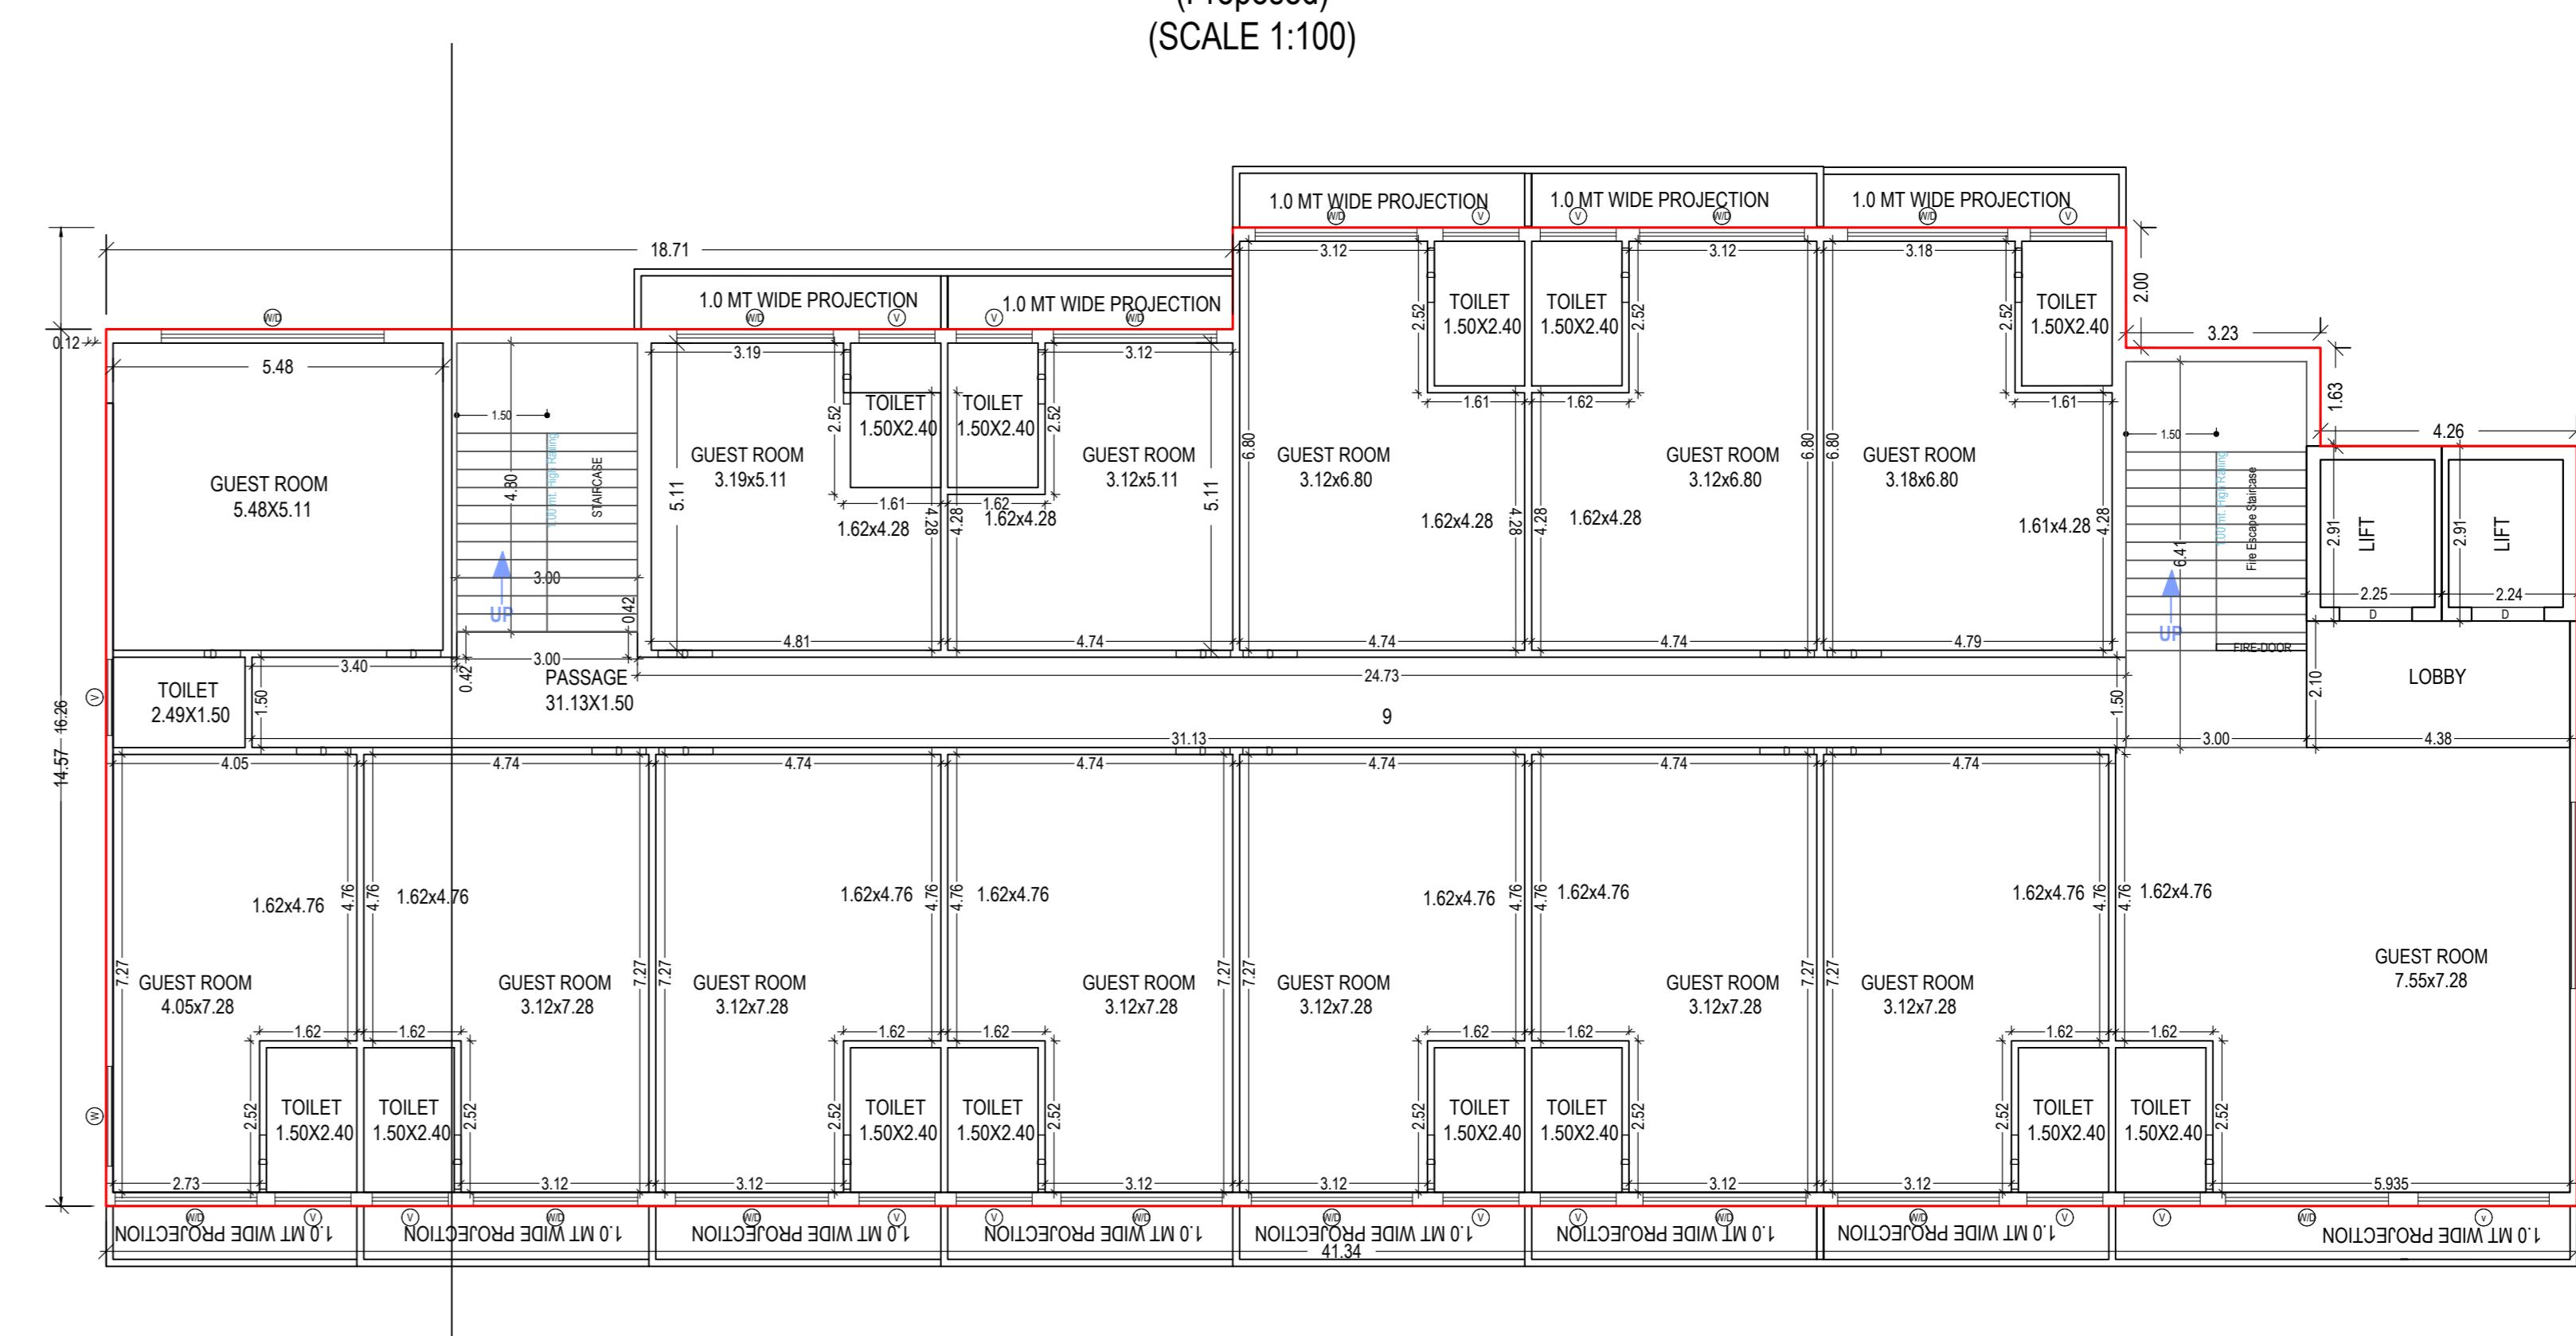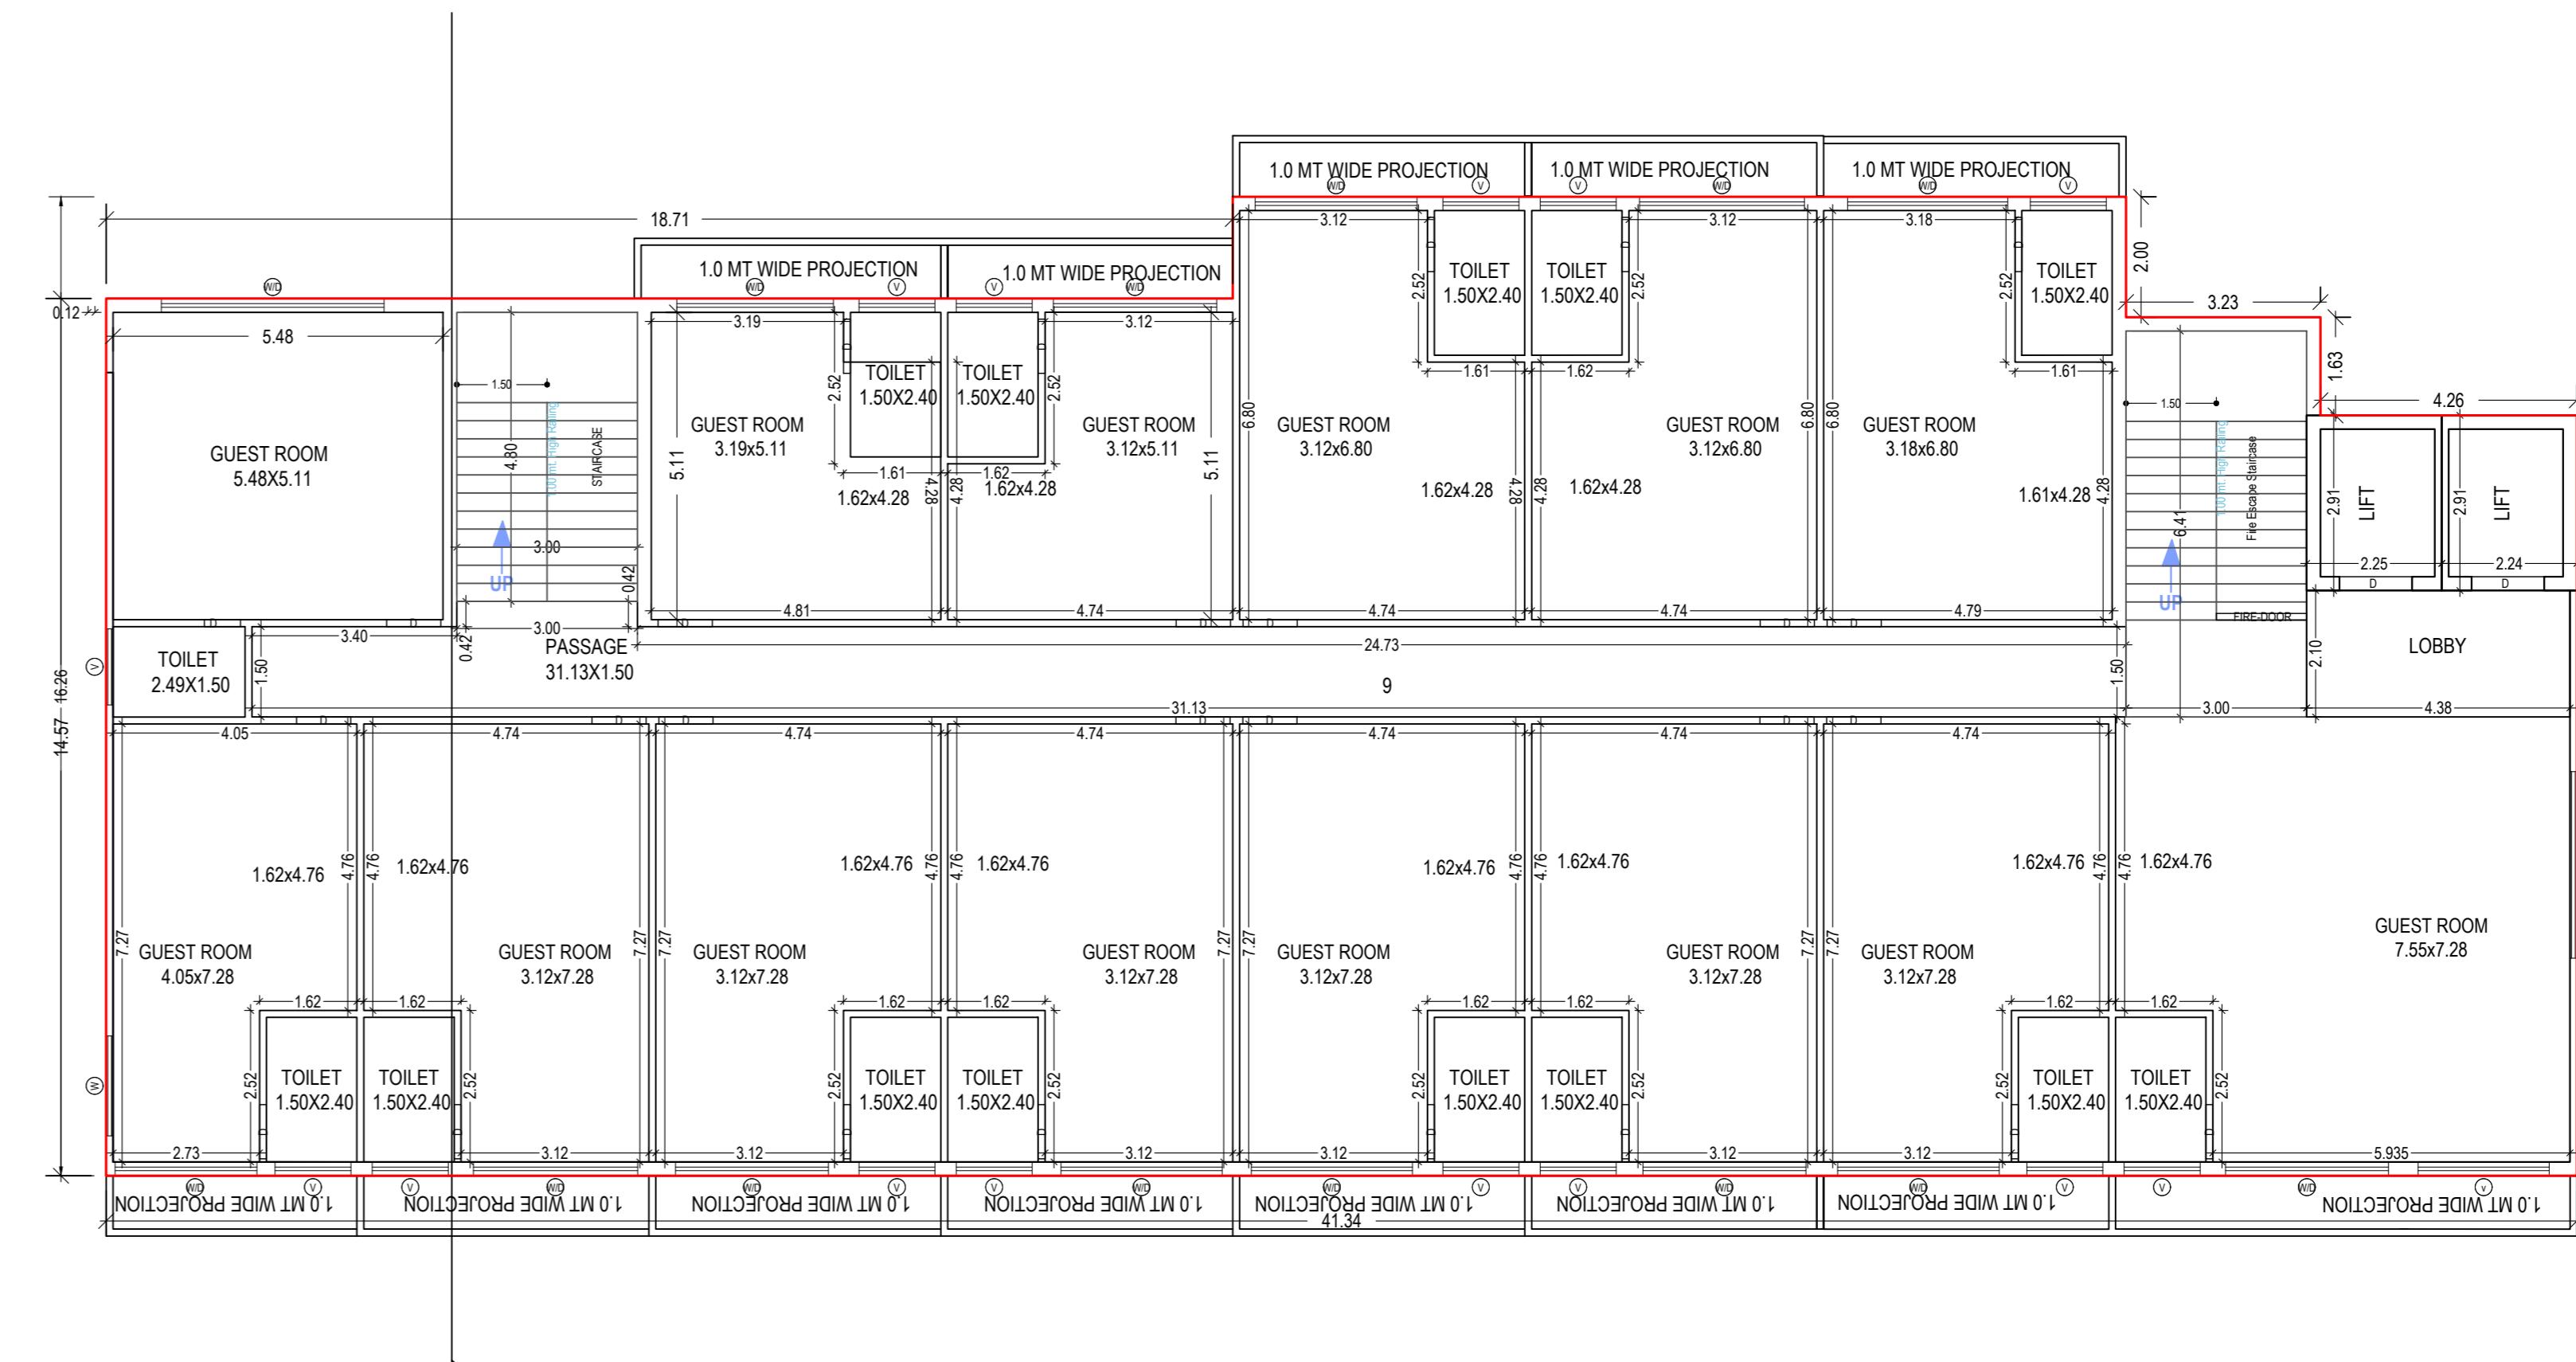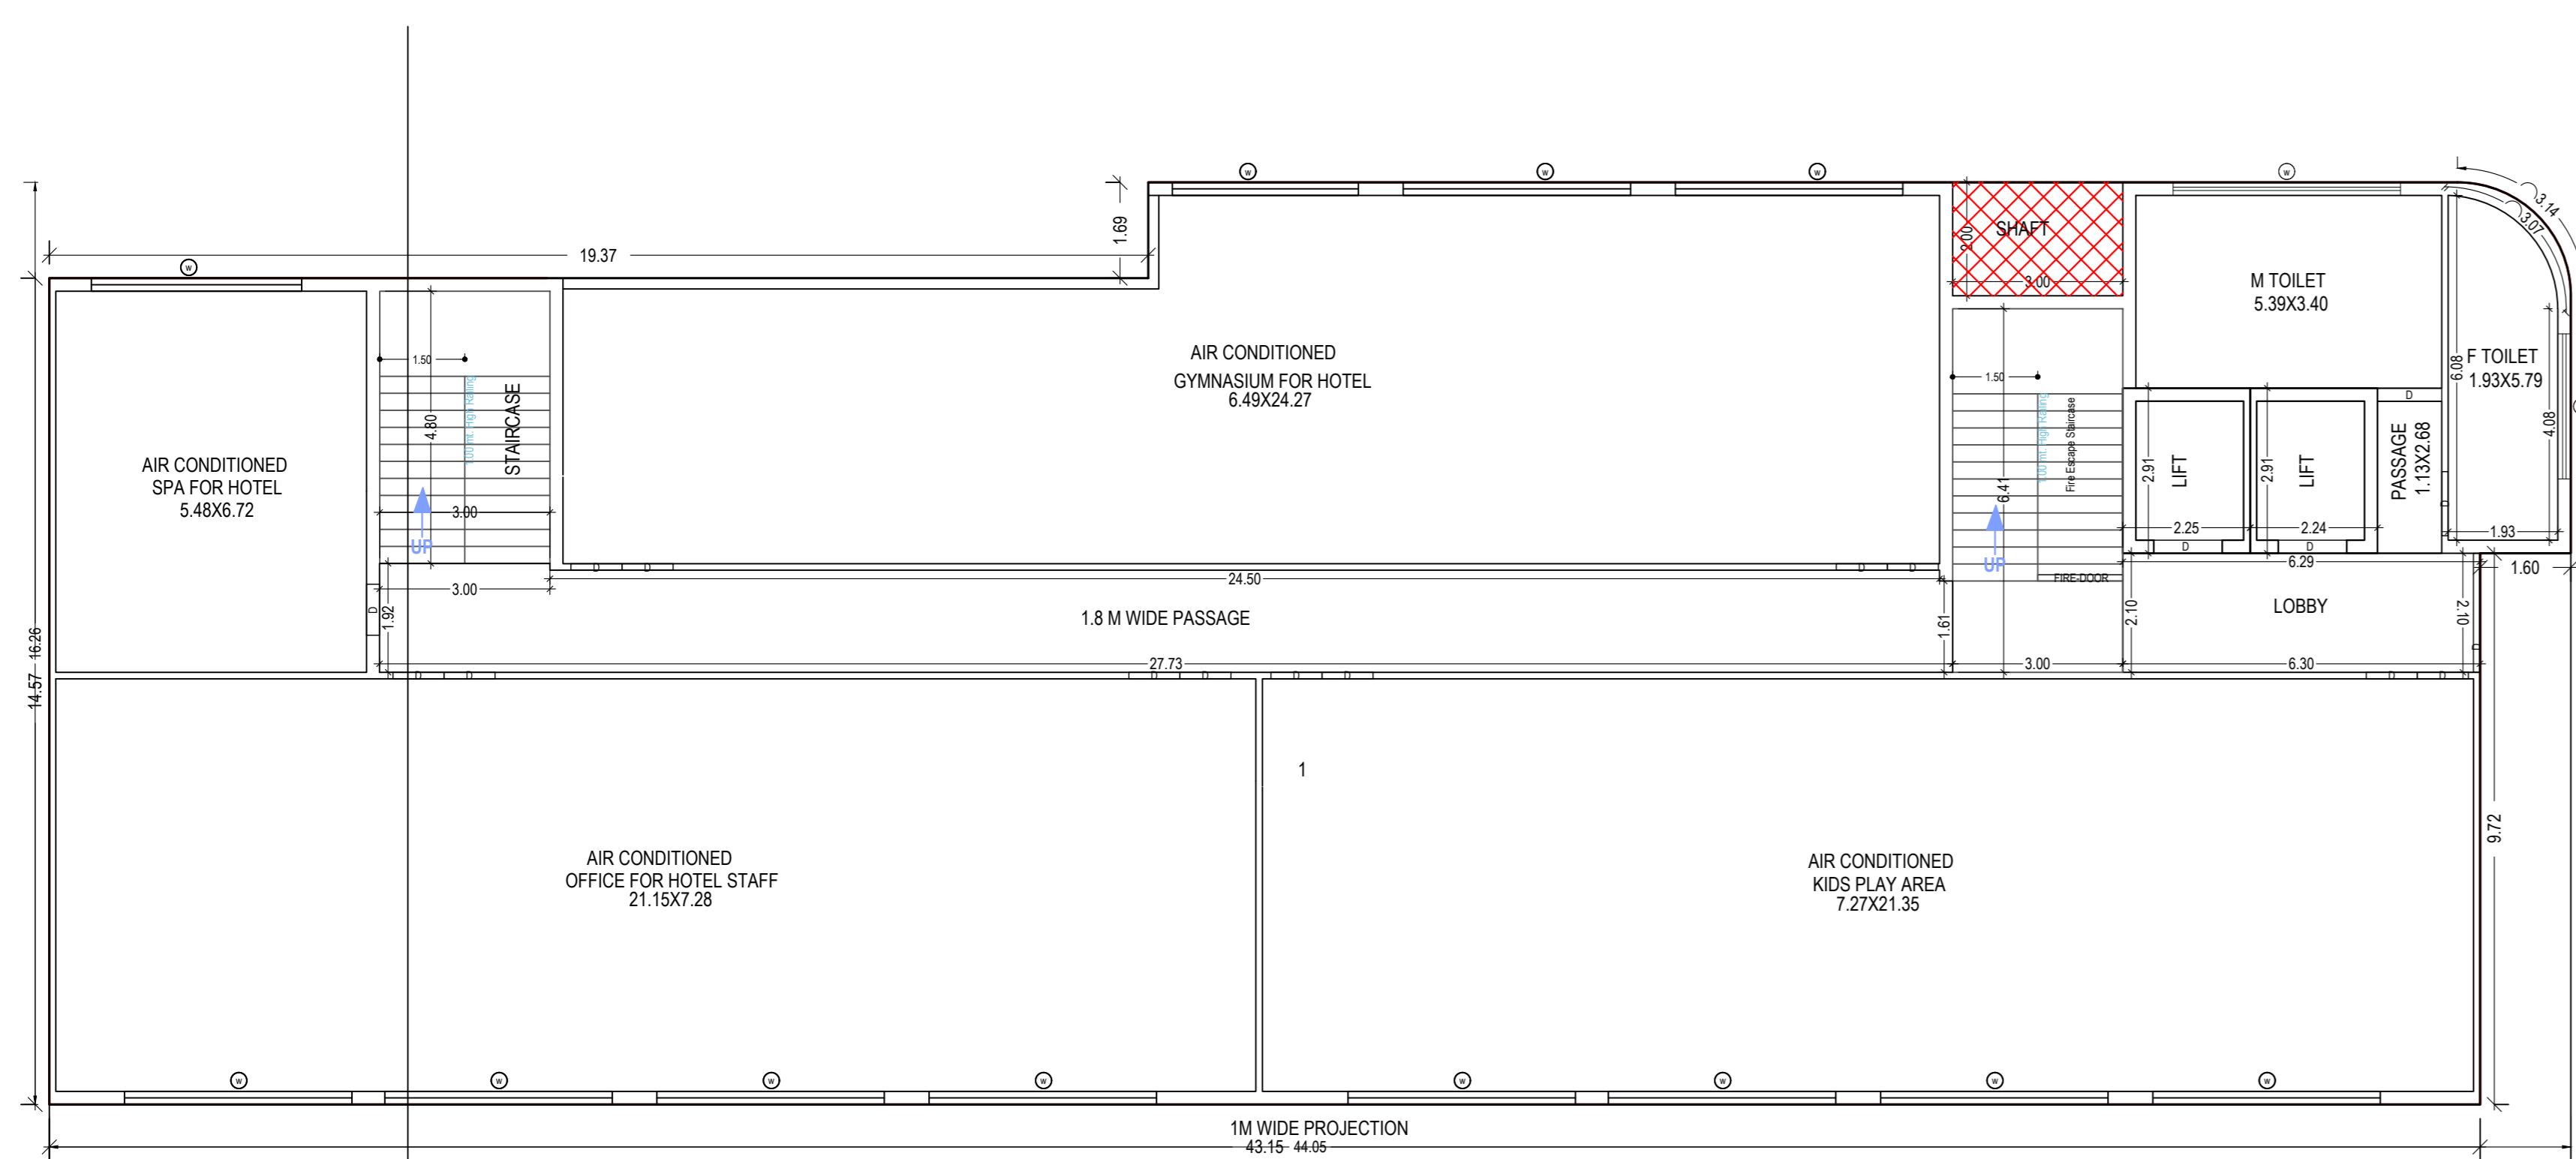

OWNER'S NAME AND SIGNATURE
GRACE REALTECH DEVELOPERS PVT LTD,
dahua1974@gmail.com, 9610127081

ARCHENG'S NAME AND SIGNATURE
Sunny Kumar
CA2018/9599

Ghaziabad Development Authority



Building Plan Application Number
GDA/BP/21-22/1005
Sanctioned On
13 Aug 2024
Valid Till
15 Aug 2029
Approved By

Ajay Kumar Singh (Chief Architect and Town Planner)

Examined By

Bhagwan Das Maurya (Junior engineer)


Nekram Rajput (Assistant Engineer)

Bhagwan Das Maurya (Junior engineer)


Nekram Rajput (Assistant Engineer)

Arvind Kumar (Town Planner/ Executive engineer)


Ajay Kumar Singh (Chief Architect and Town Planner)

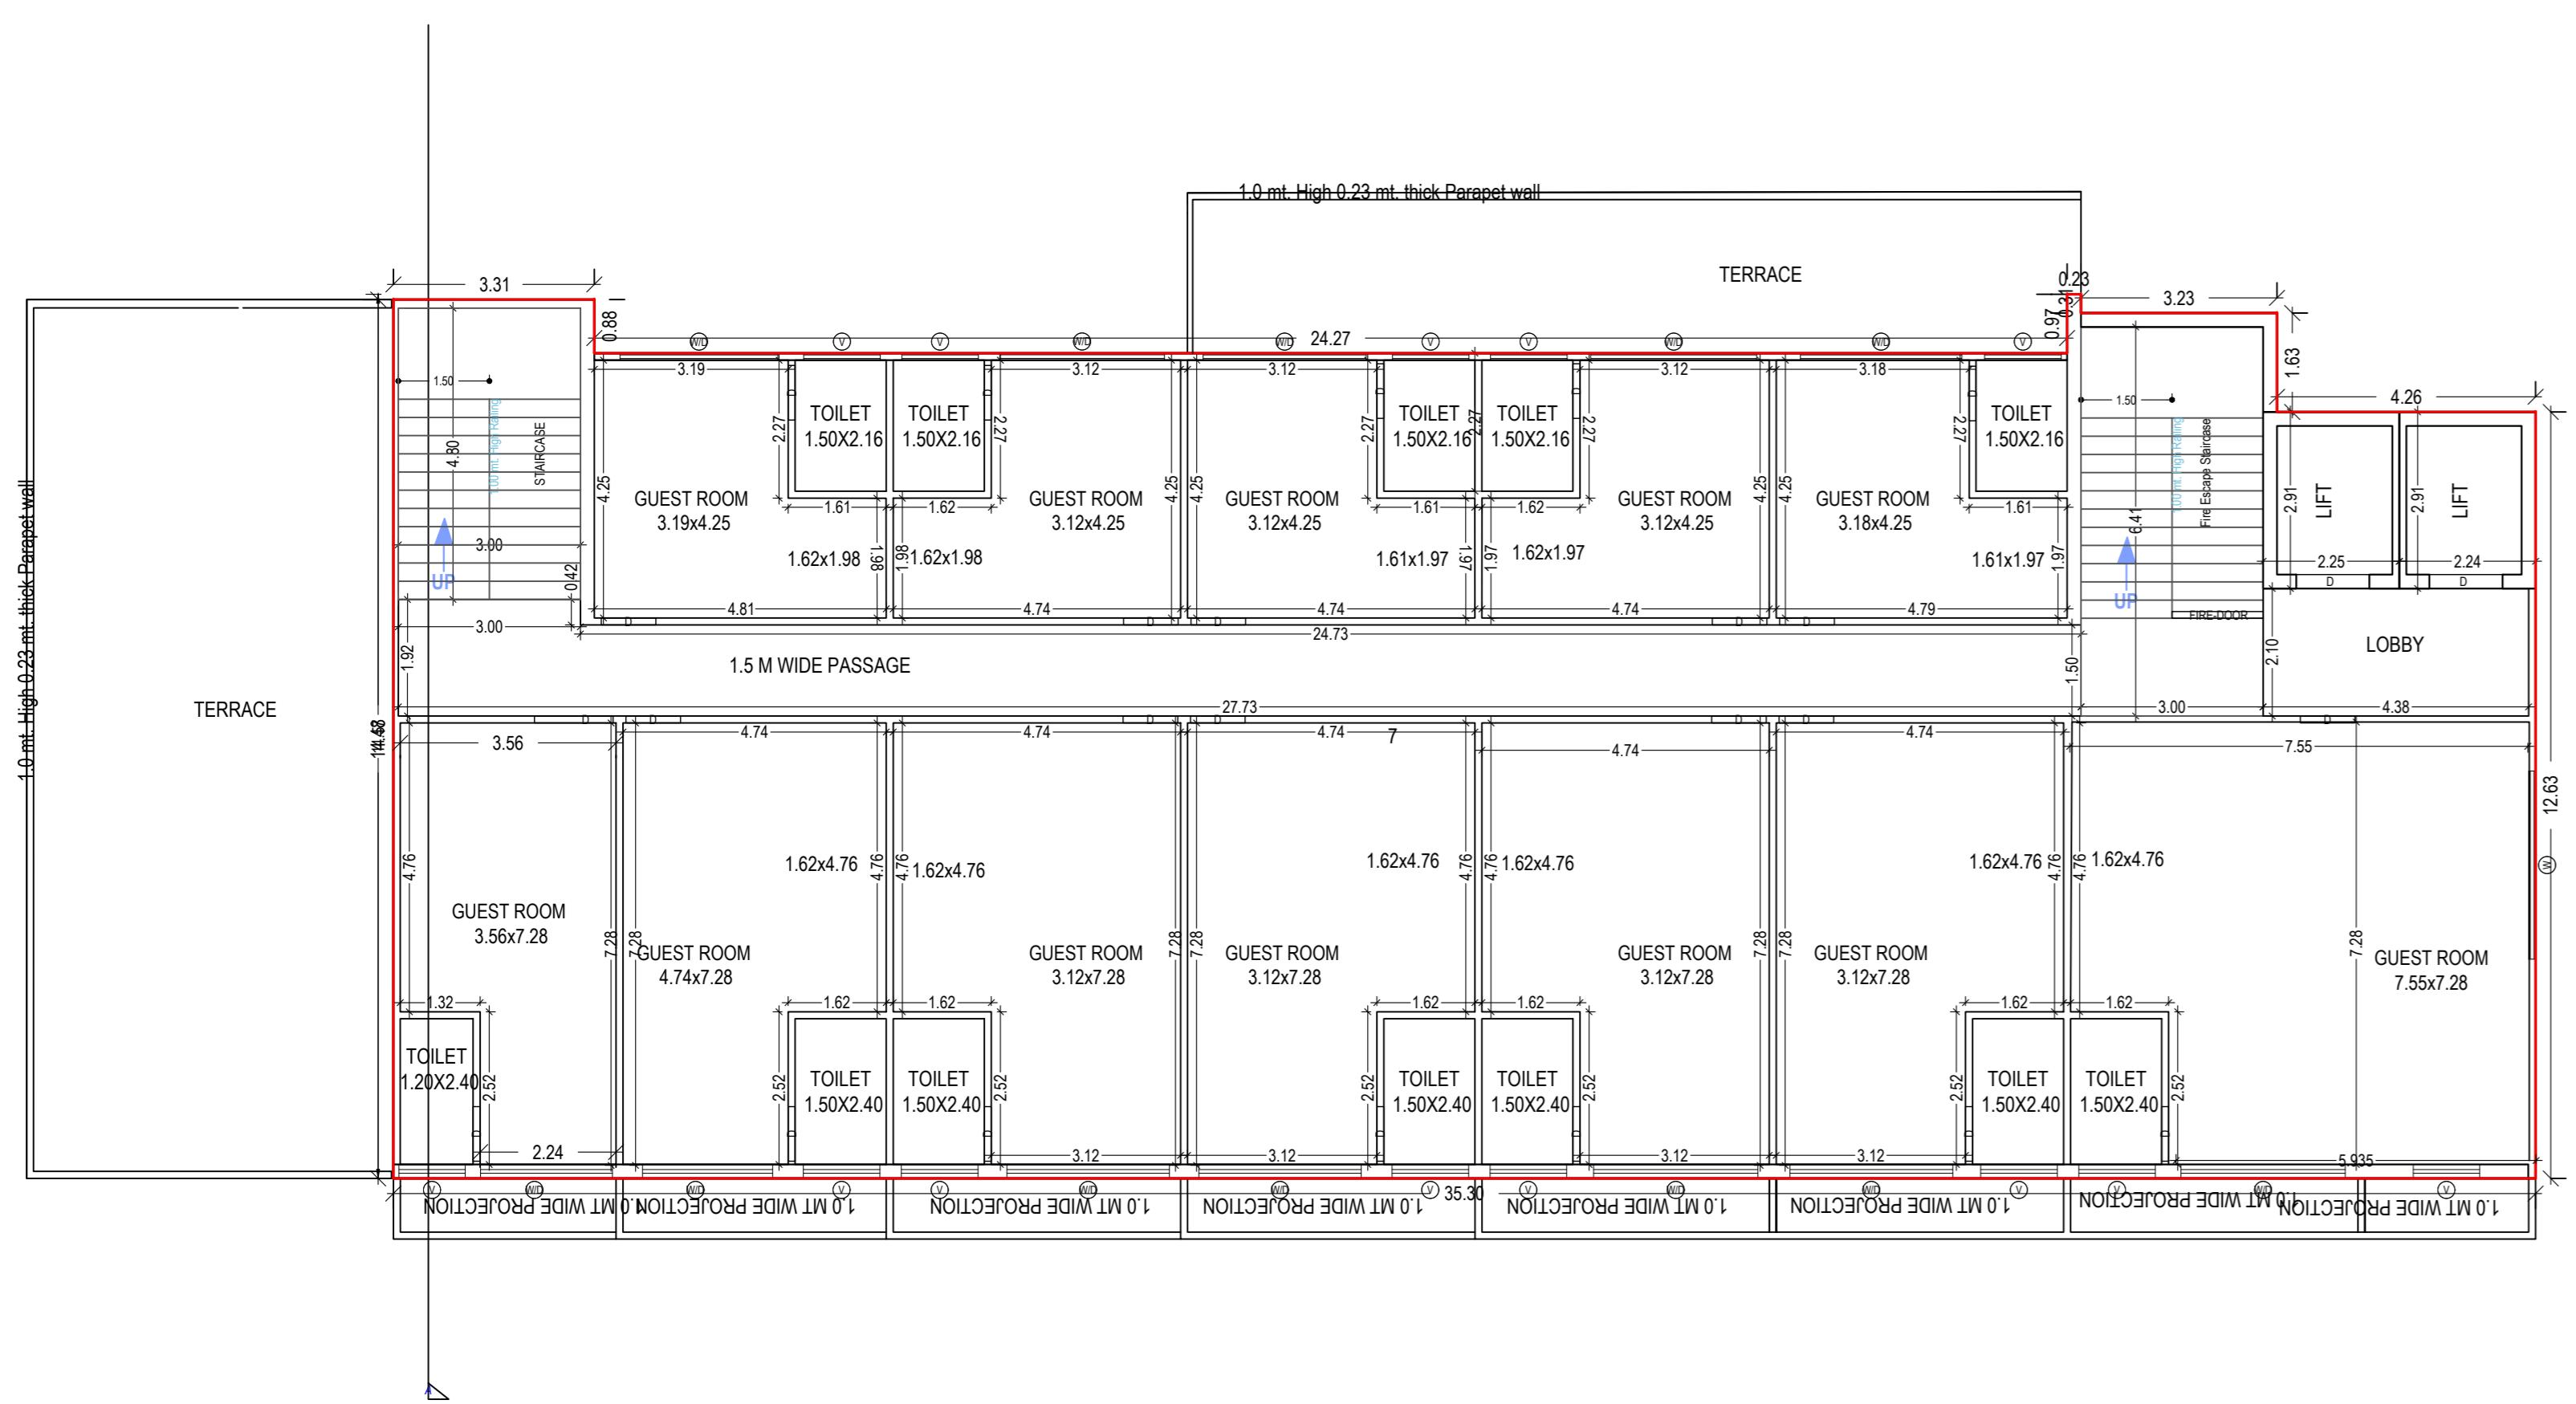

SIXTH FLOOR PLAN (Proposed) (SCALE 1:100)

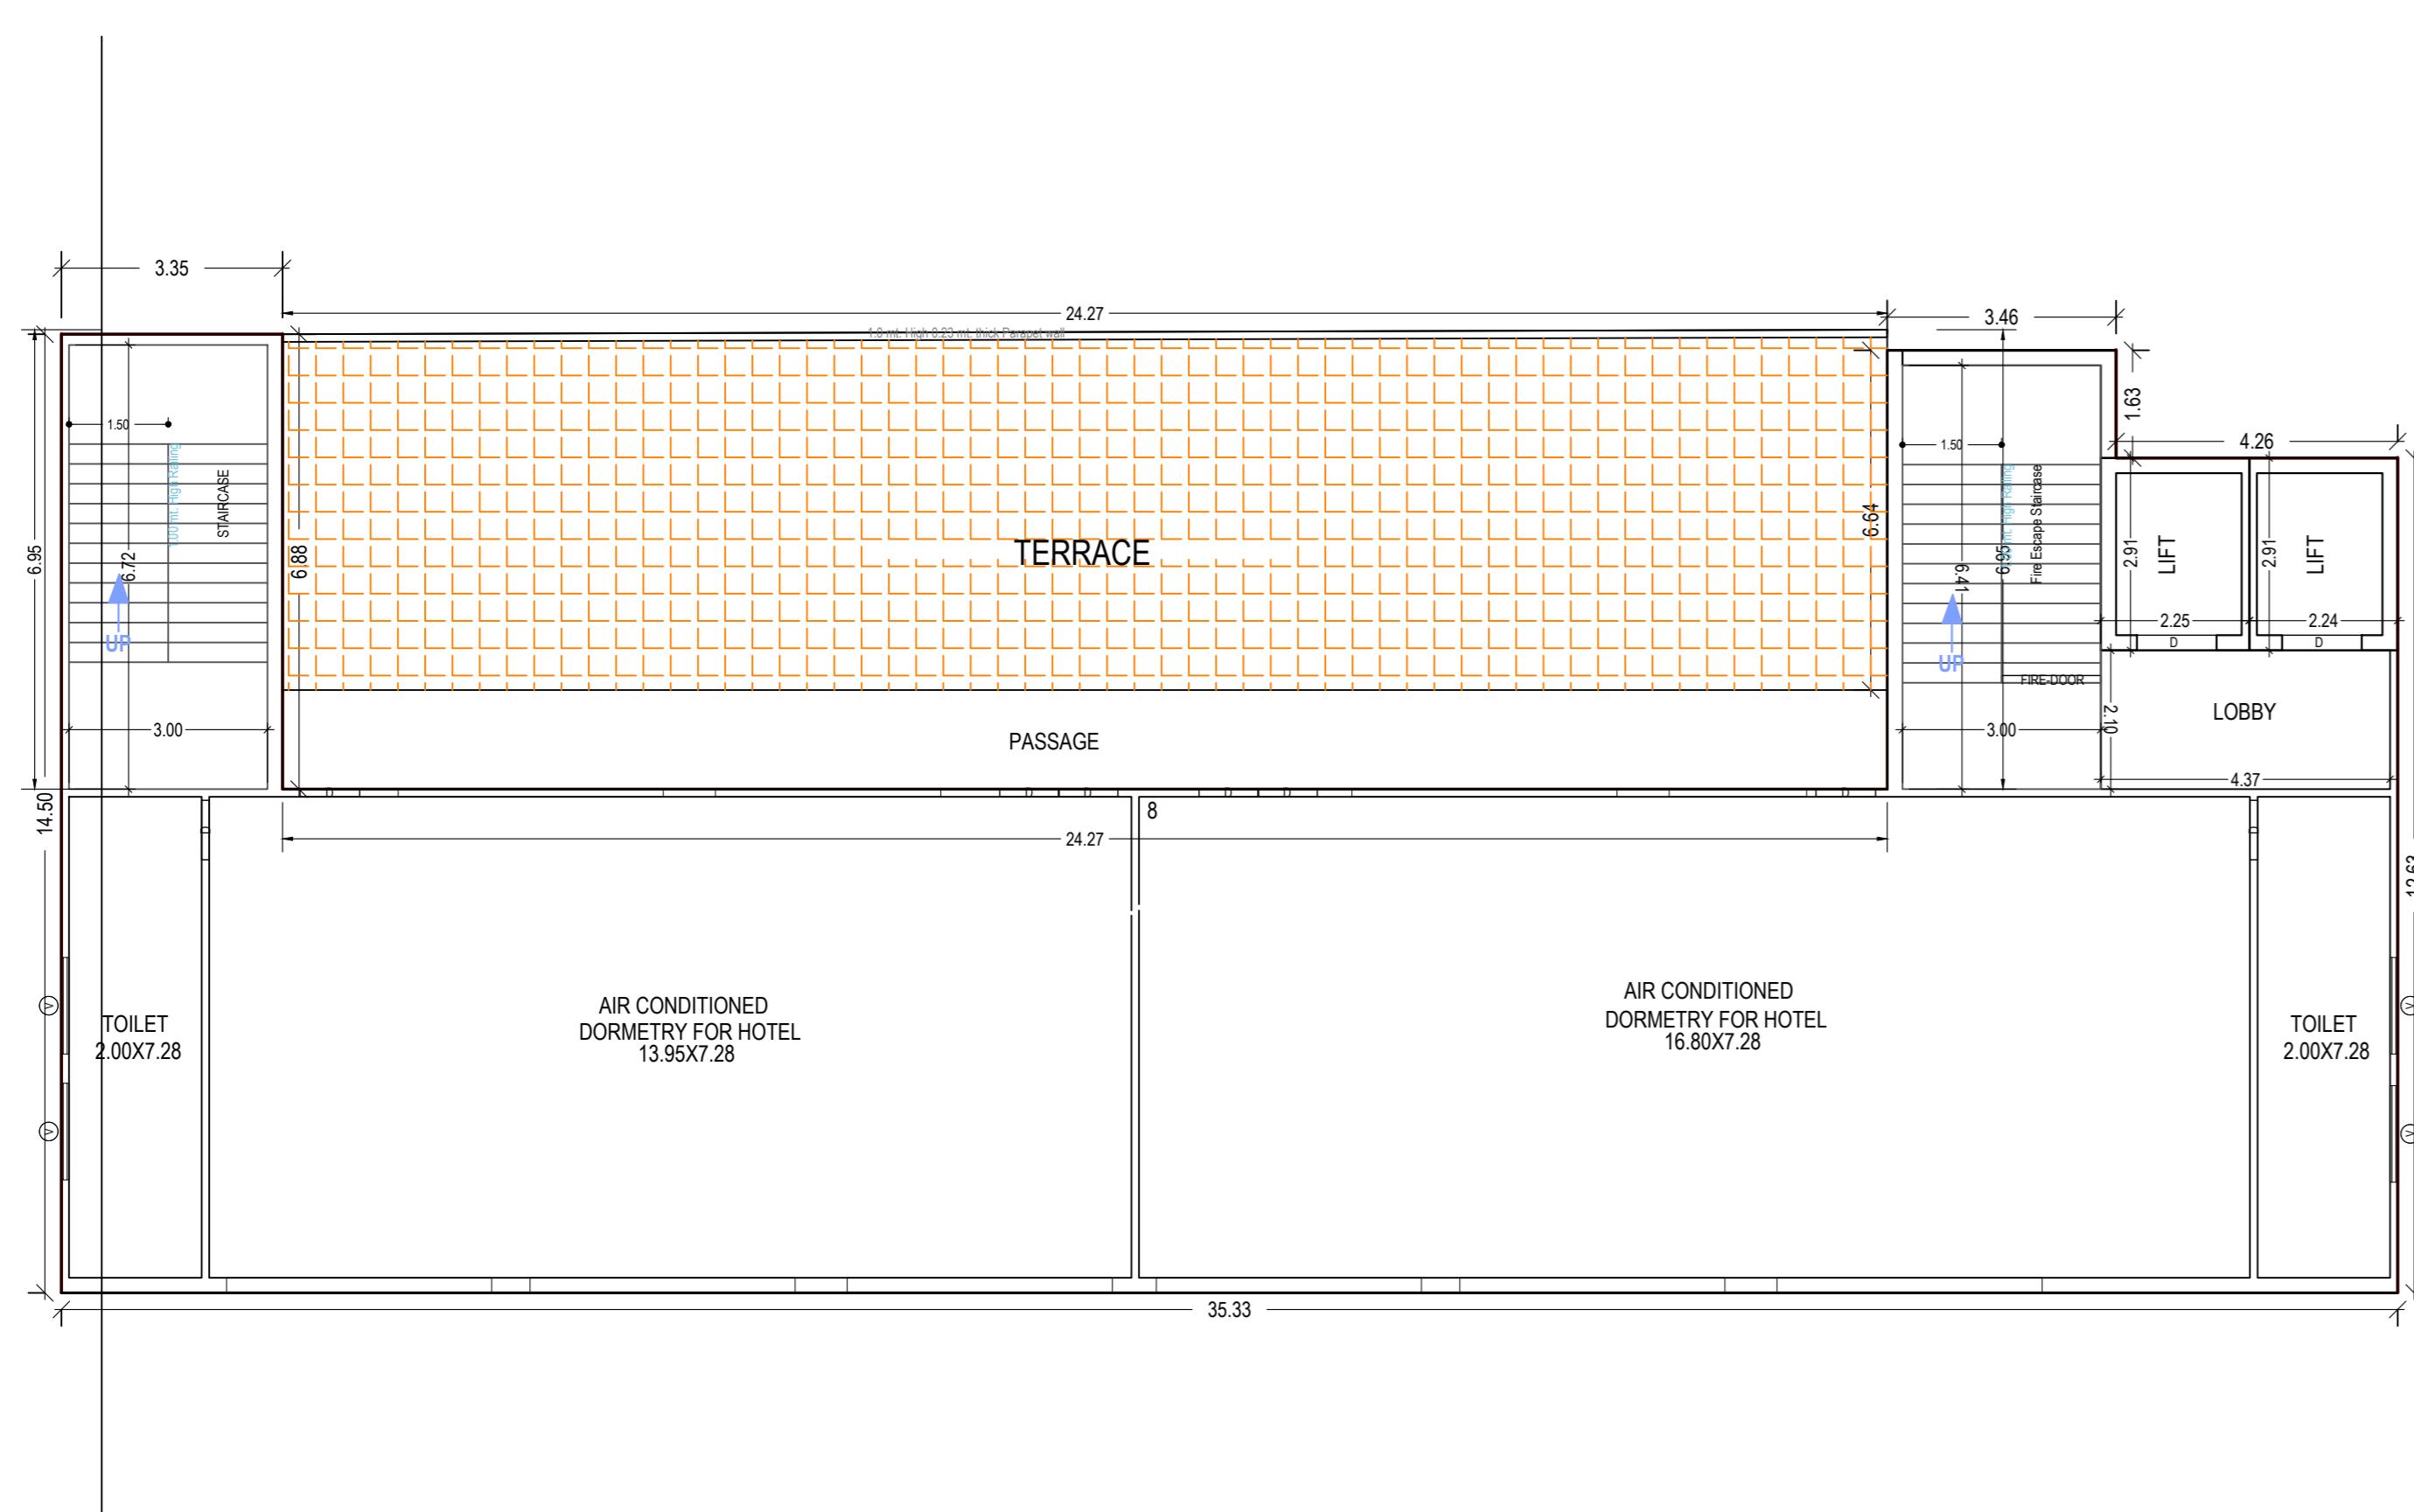

SEVENTH FLOOR PLAN
(Proposed)
(SCALE 1:100)

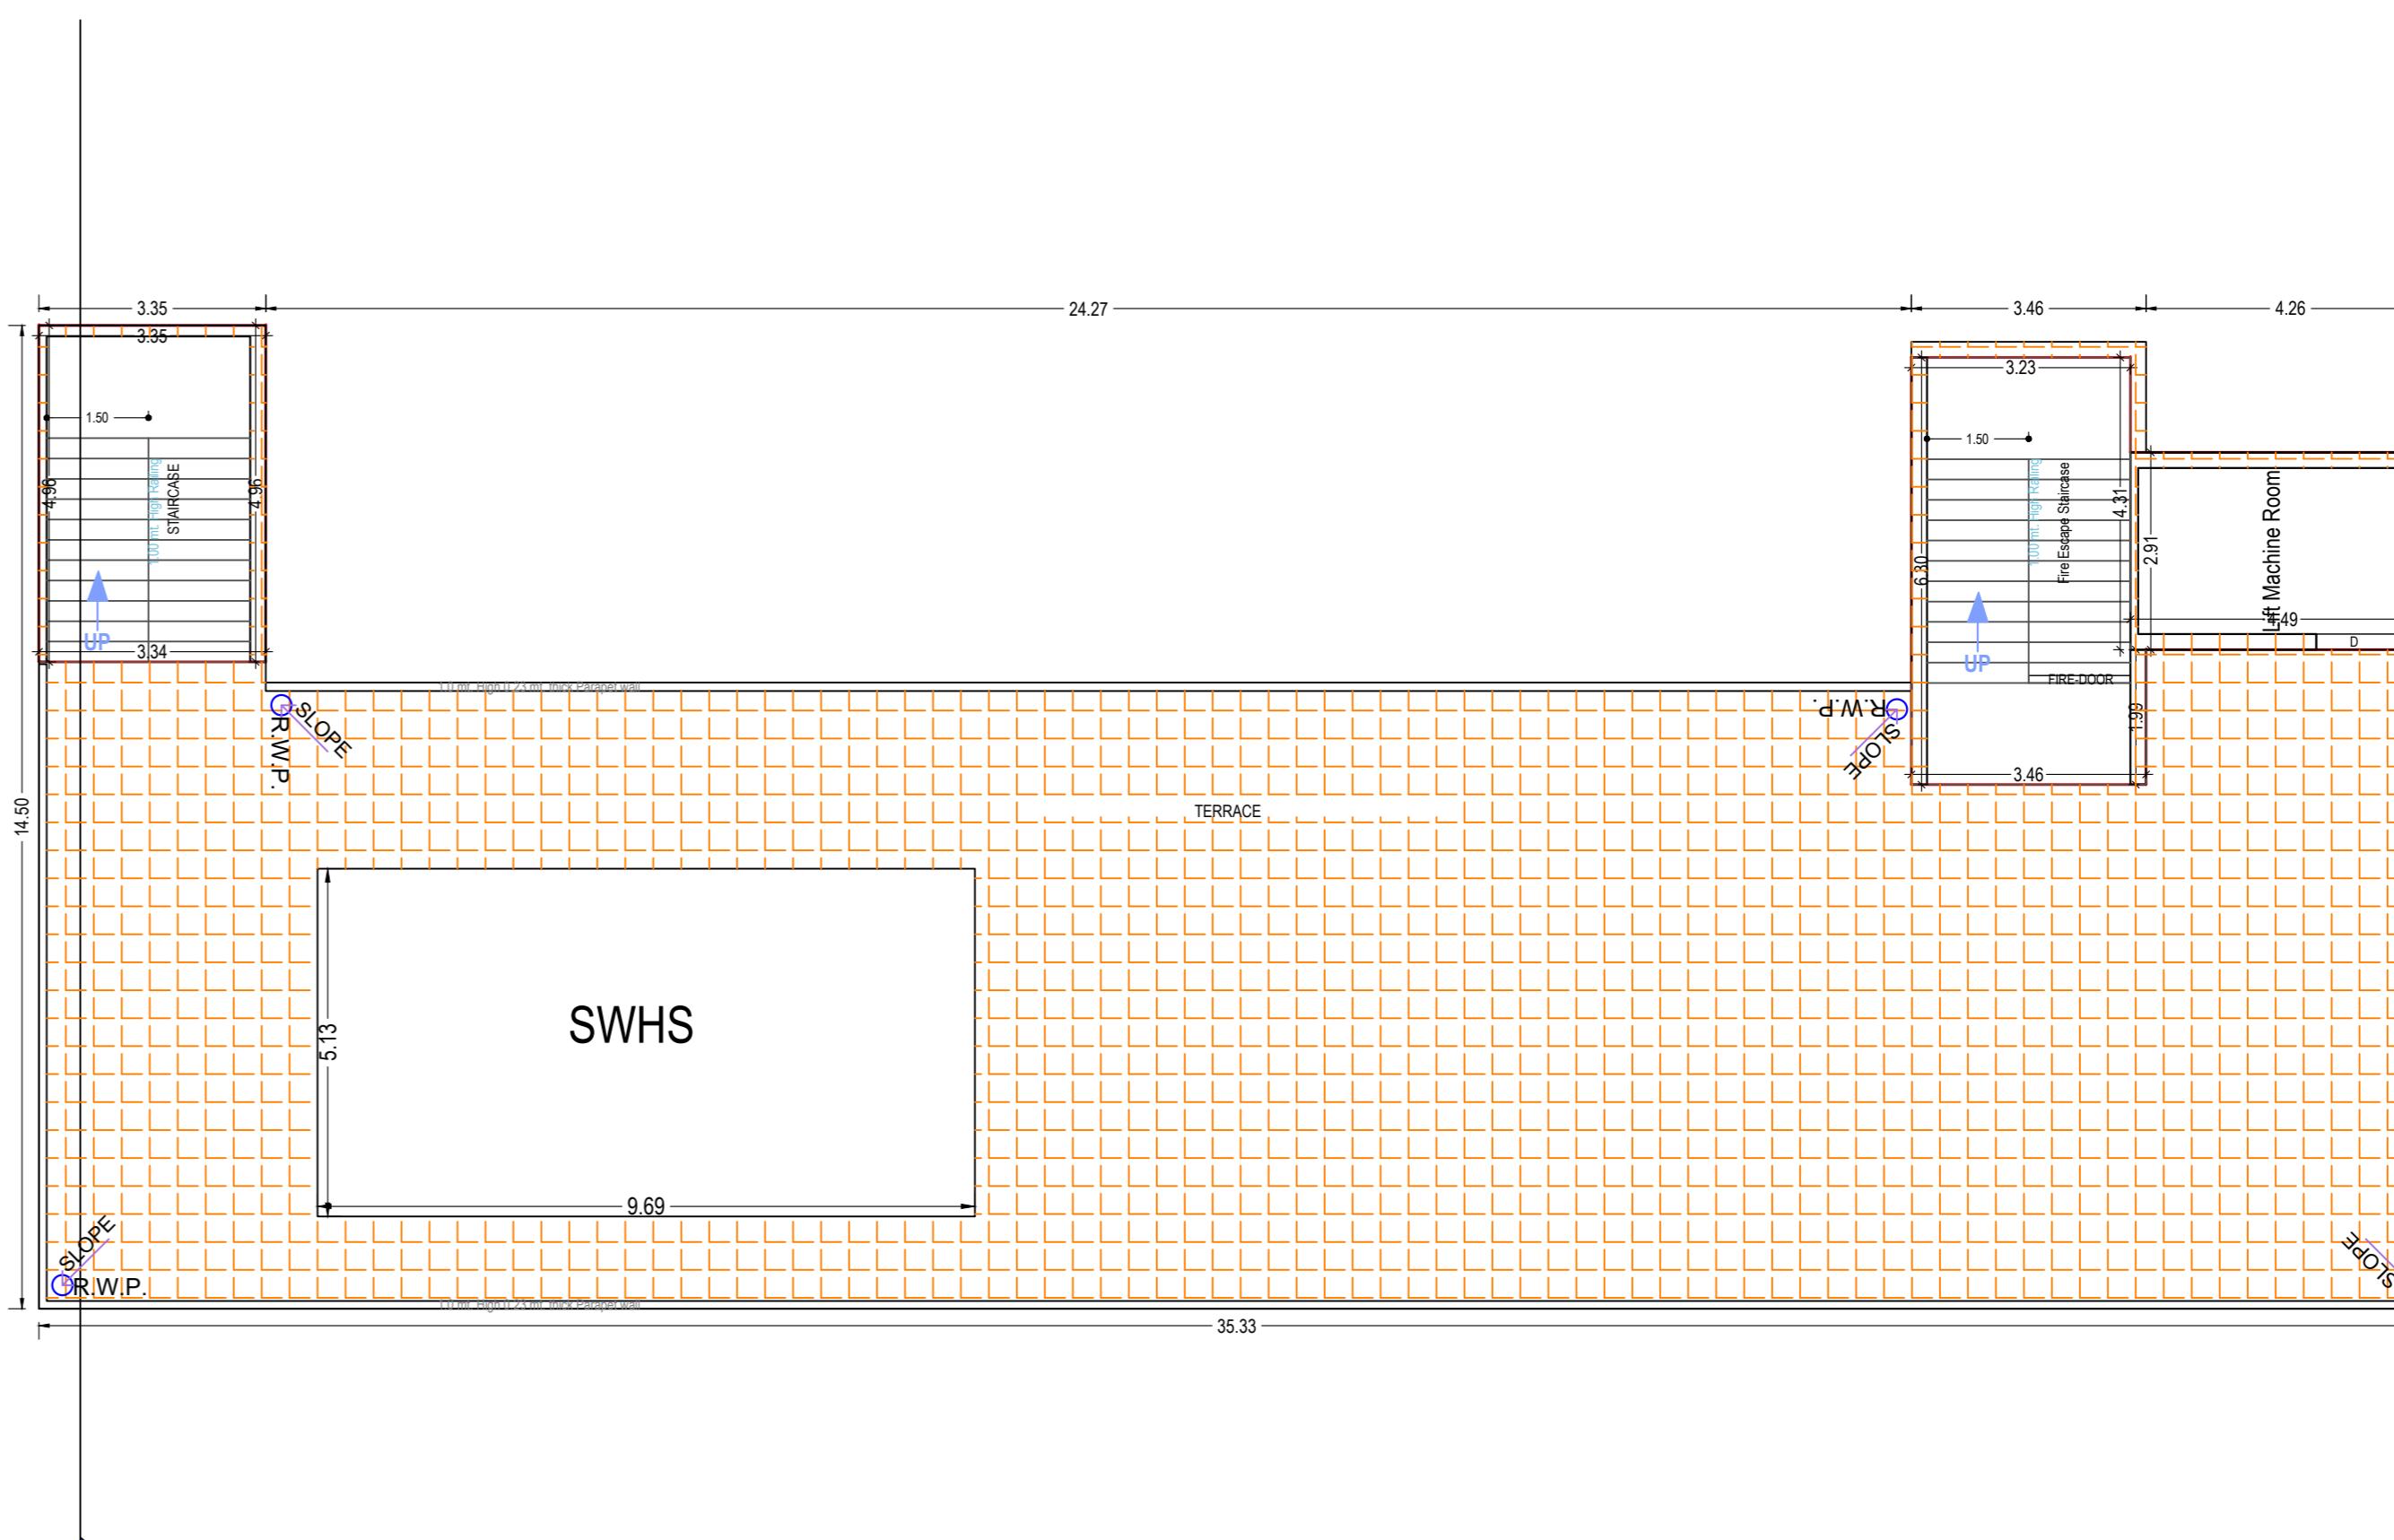

TERRACE FLOOR PLAN (SCALE 1:100)

OWNER'S NAME AND SIGNATURE	
GRACE REALTECH DEVELOPERS PVT LTD, dahuja1974@gmail.com, 9810127081	
ARCH/ENG'S NAME AND SIGNATURE	 URE ENGINEER
Sunny Kumar CA/2018/99399	
	Ghaziabad Development Authority 

Building Plan Application Number

Sanctioned On

13 Aug 2024

15 Aug 2029

Approved By

Examened By

Bhagwan Das Maurya (Junior engineer)

Nekram Rajput (Assistant Engineer)

Bhagwan Das Maurya (Junior engineer)

Section 1.1: What is a Function?

Nekram Rajput (Assistant Engineer)

Arvind Kumar (Town Planner/ Executive engineer)

Ajay Kumar Singh (Chief Architect and Town Planner)

'e' color are user inputs, which are not verified and not generated by scrutiny software.

Note: - 1) This drawing is prepared as per the current prevailing Building Bye Laws.
2) If Map sanctioned is used for purpose anything other than stated in application will lead to rejection of Map

0 (841.00 x 1189.00 MM)

Total Plot Area: - 1848.38	Total FAR Area: - 4596.52
Total Coverage Area: - 739.35	Total BUIA Area: - 5982.30

Notes, etc. SoftTech Engineers Ltd. is not liable for any damages which may arise from use, or inability to use the Application. Texts printed in 'Italics'.