



अथवा मूल्य की वहीली गोरवपि सिंका-पकांग के कोम सुकांग
 सिंका कसो को 433 अ, सिंका 17360 को 20 से सिंका 0.4903 के अथ
 साक्य को 425 के सिंका 0.069 को 20 से सिंका 75720
 नसोअर से अकाकीय सिंका के सुय लाकीय के सिंका-सु सुय नसोअर
 1505.65 अकाकीय के सिंका अथ के अथला सय एय कसात की को
 कुत कसो सिंका 3491.67 कसोअर से सिंका 20 से सिंका सय कु
 अक कसो सिंका सय सय से सुय-सय सिंका से सुय-सय सिंका
 के सुय से सुय सिंका सिंका 20 से सिंका 31.65 सुय से
 सुय सिंका सिंका के सुय से सुय सिंका सुय से सुय सिंका


अथ लखिता
 सिंका पकांग, मयुय
 सिंका पकांग, मयुय
 अथ लखिता
 सिंका पकांग, मयुय
 सिंका पकांग, मयुय

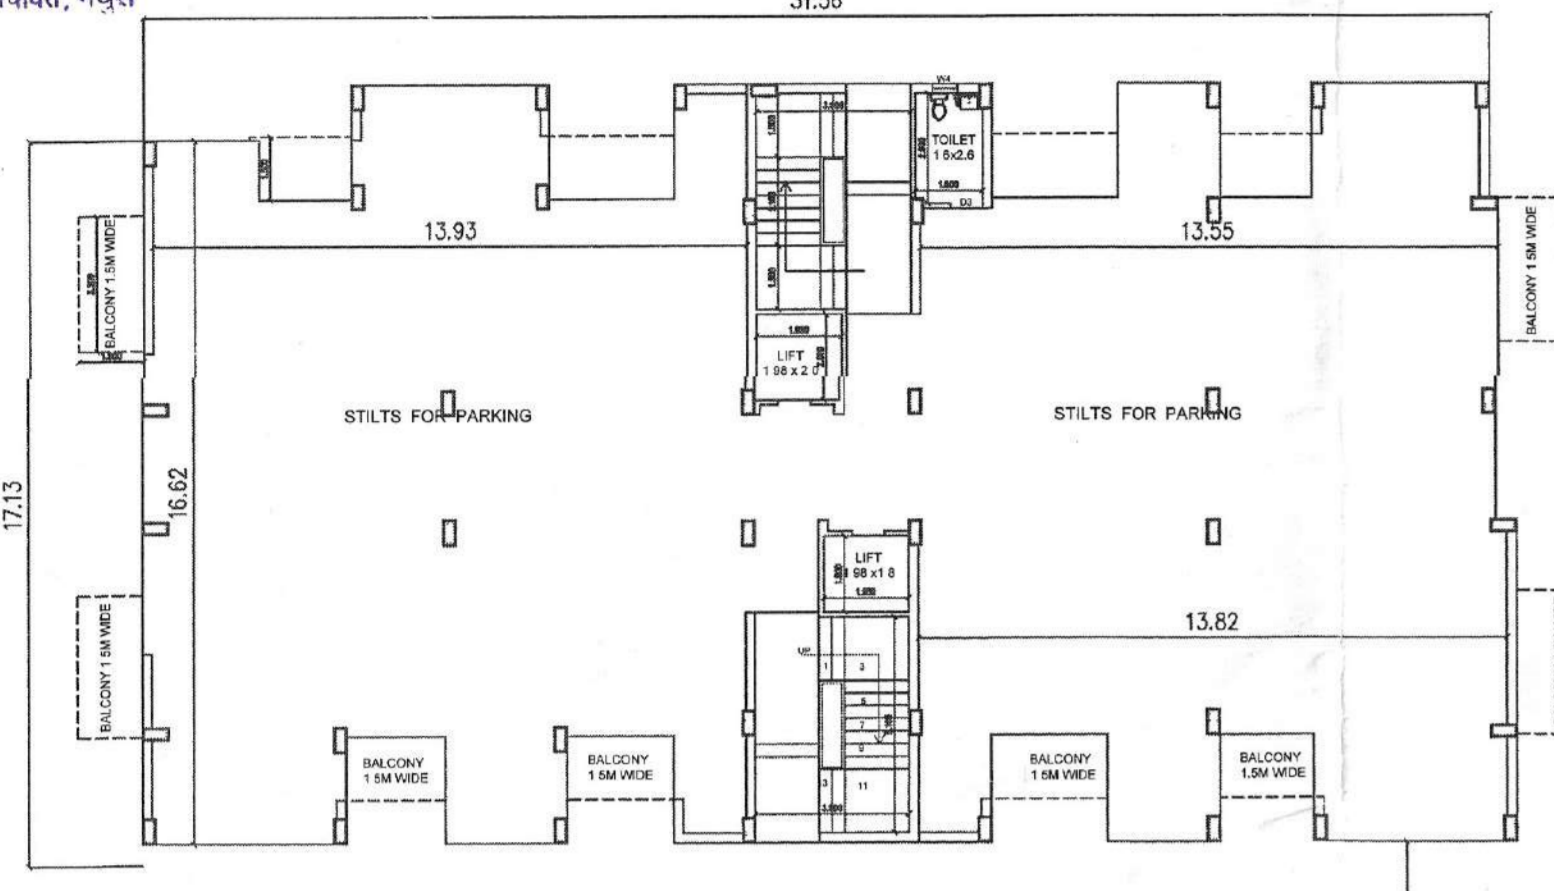


STILTS FLOOR PLAN: BLOCK B

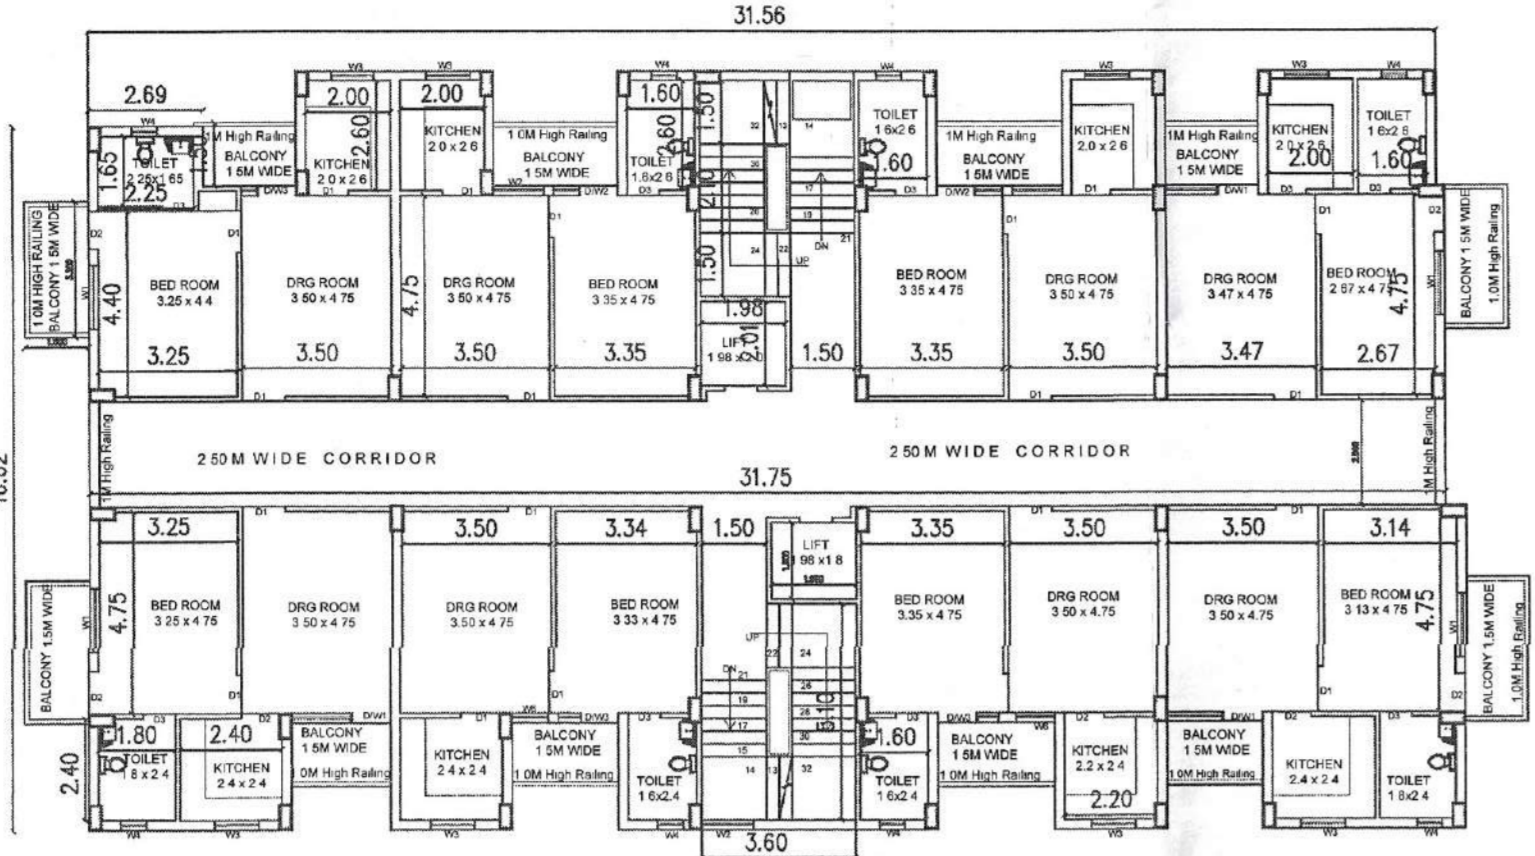


TYPICAL FLOOR PLAN (GROUND TO SIXTH FLOOR): BLOCK B

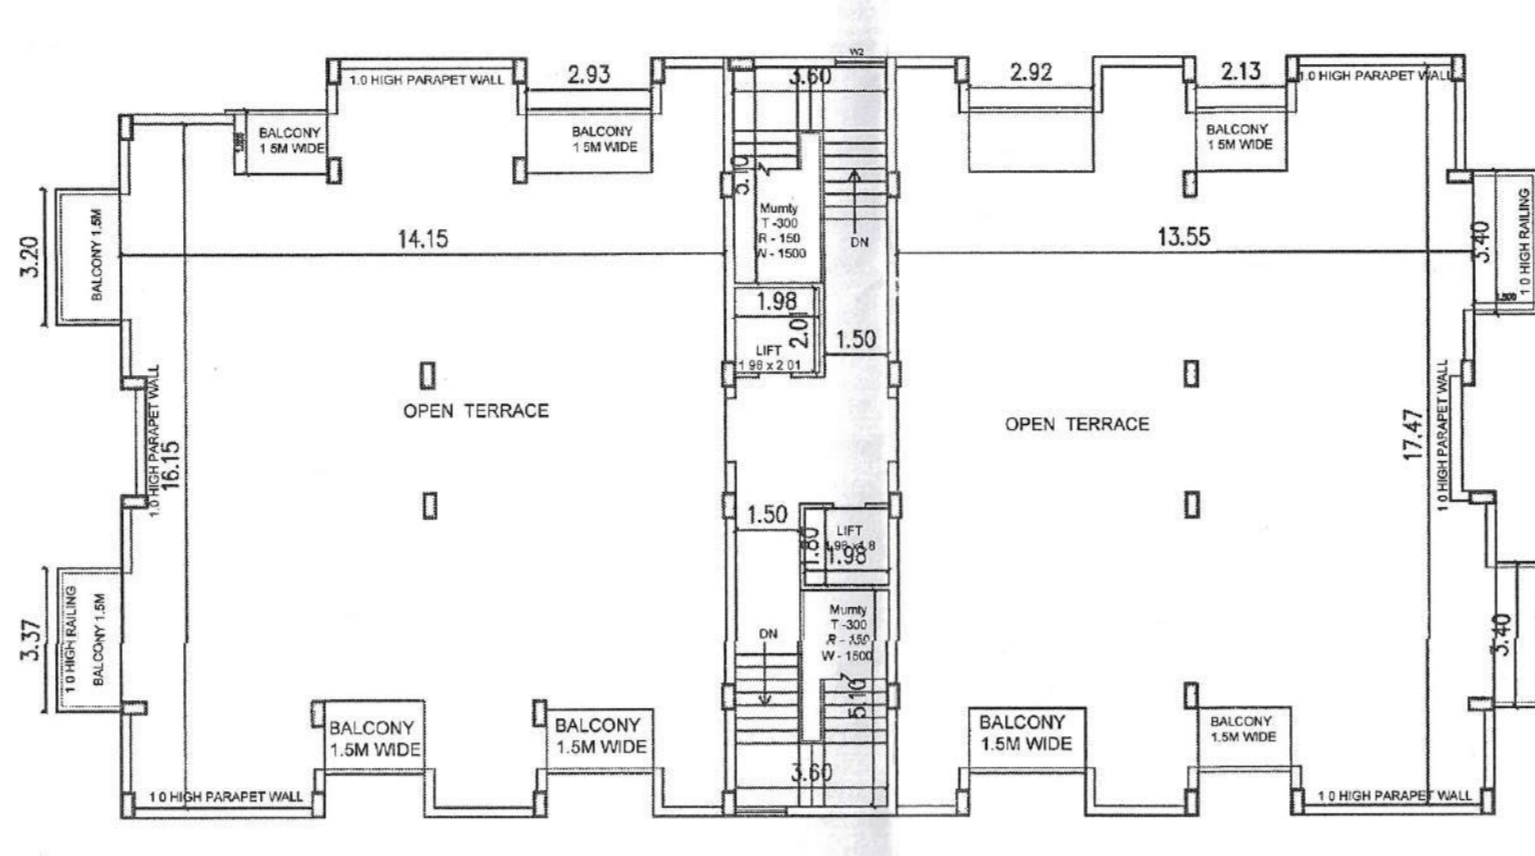


TERRACE FLOOR PLAN: BLOCK B

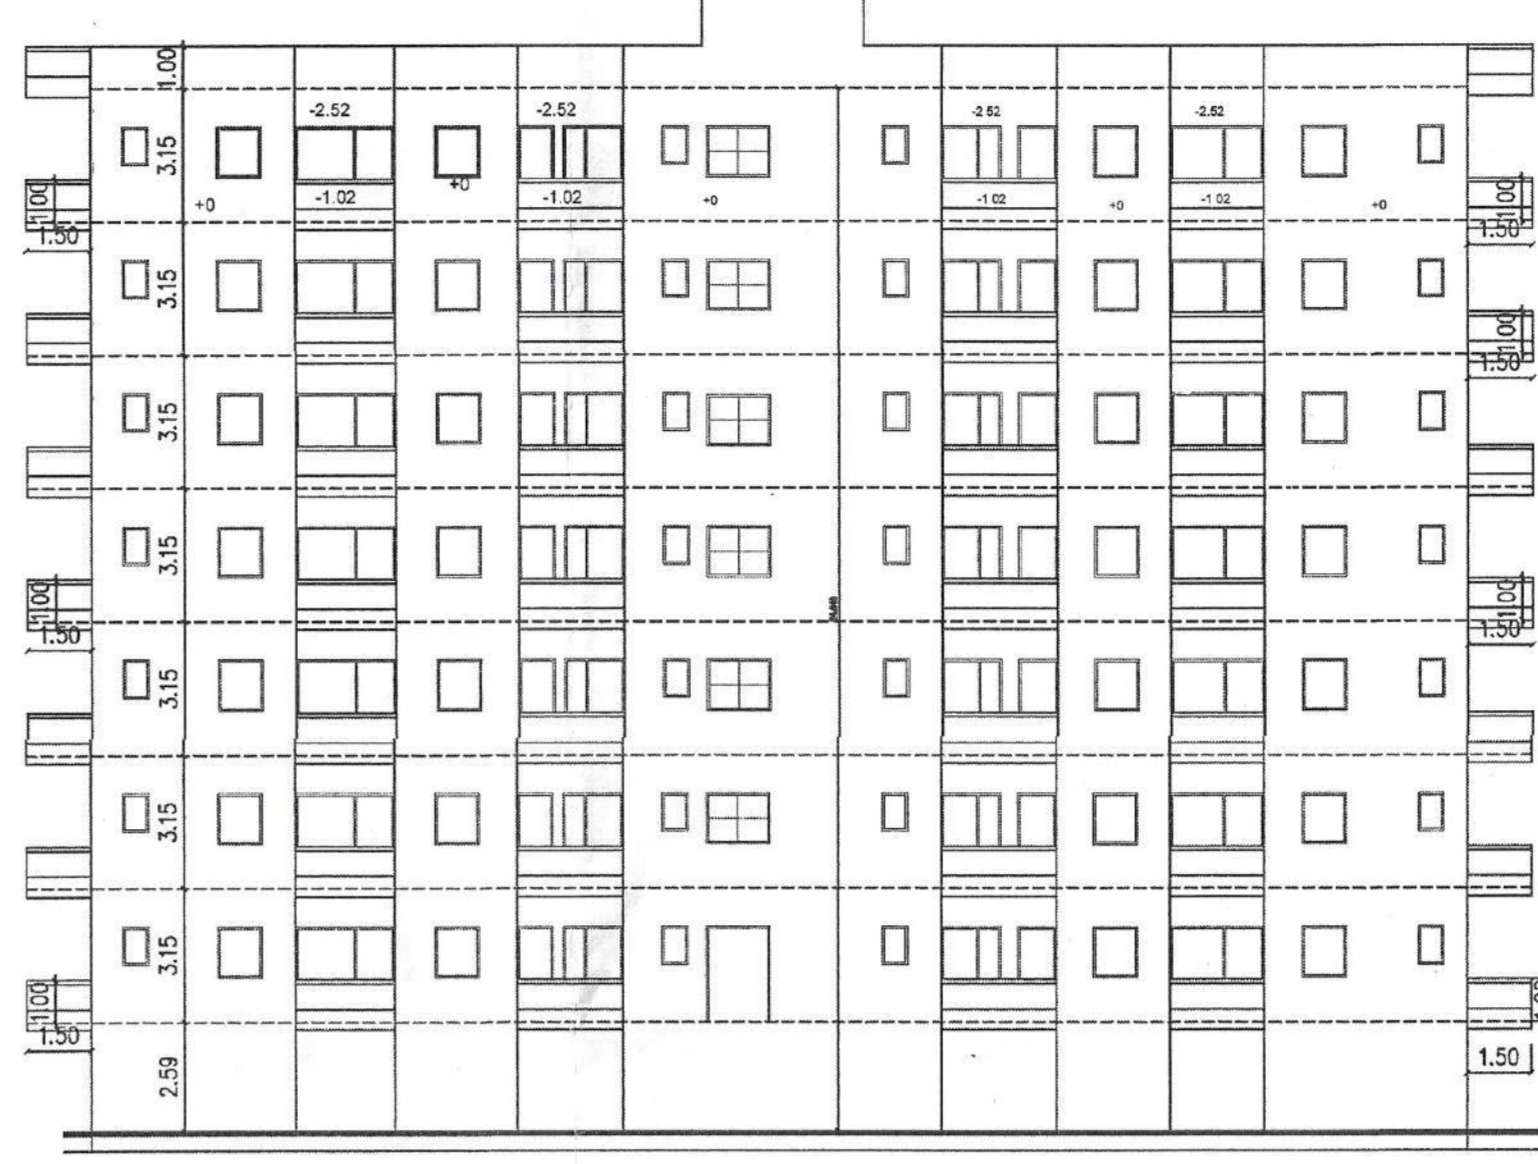


FRONT ELEVATION BLOCK - B

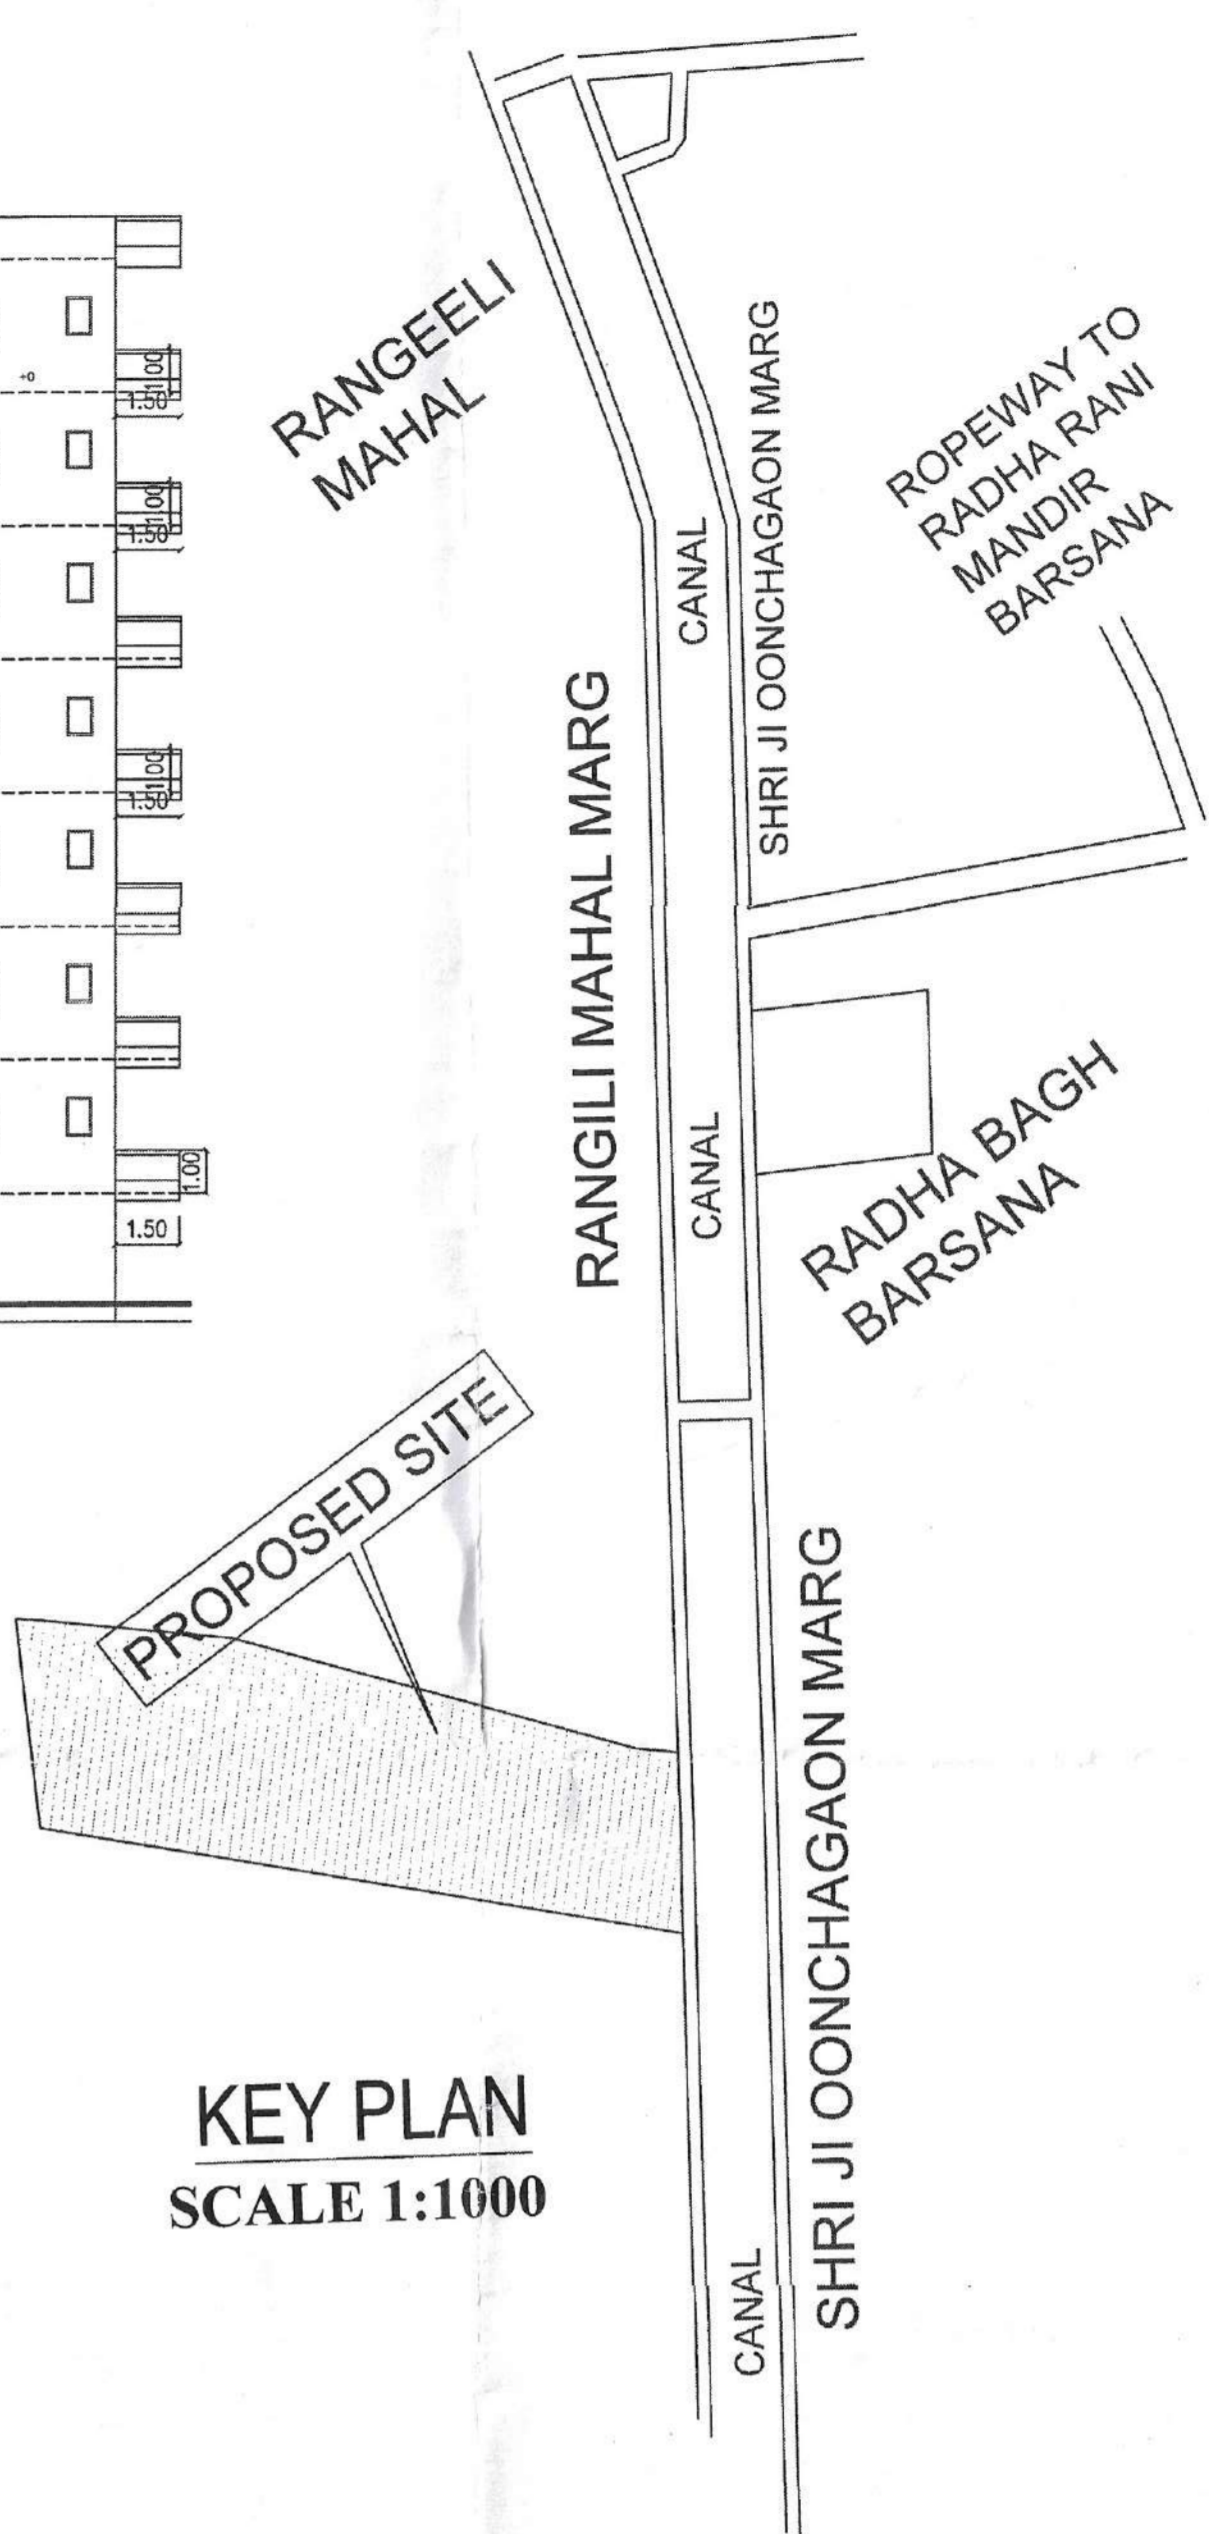


KEY PLAN SCALE 1:1000

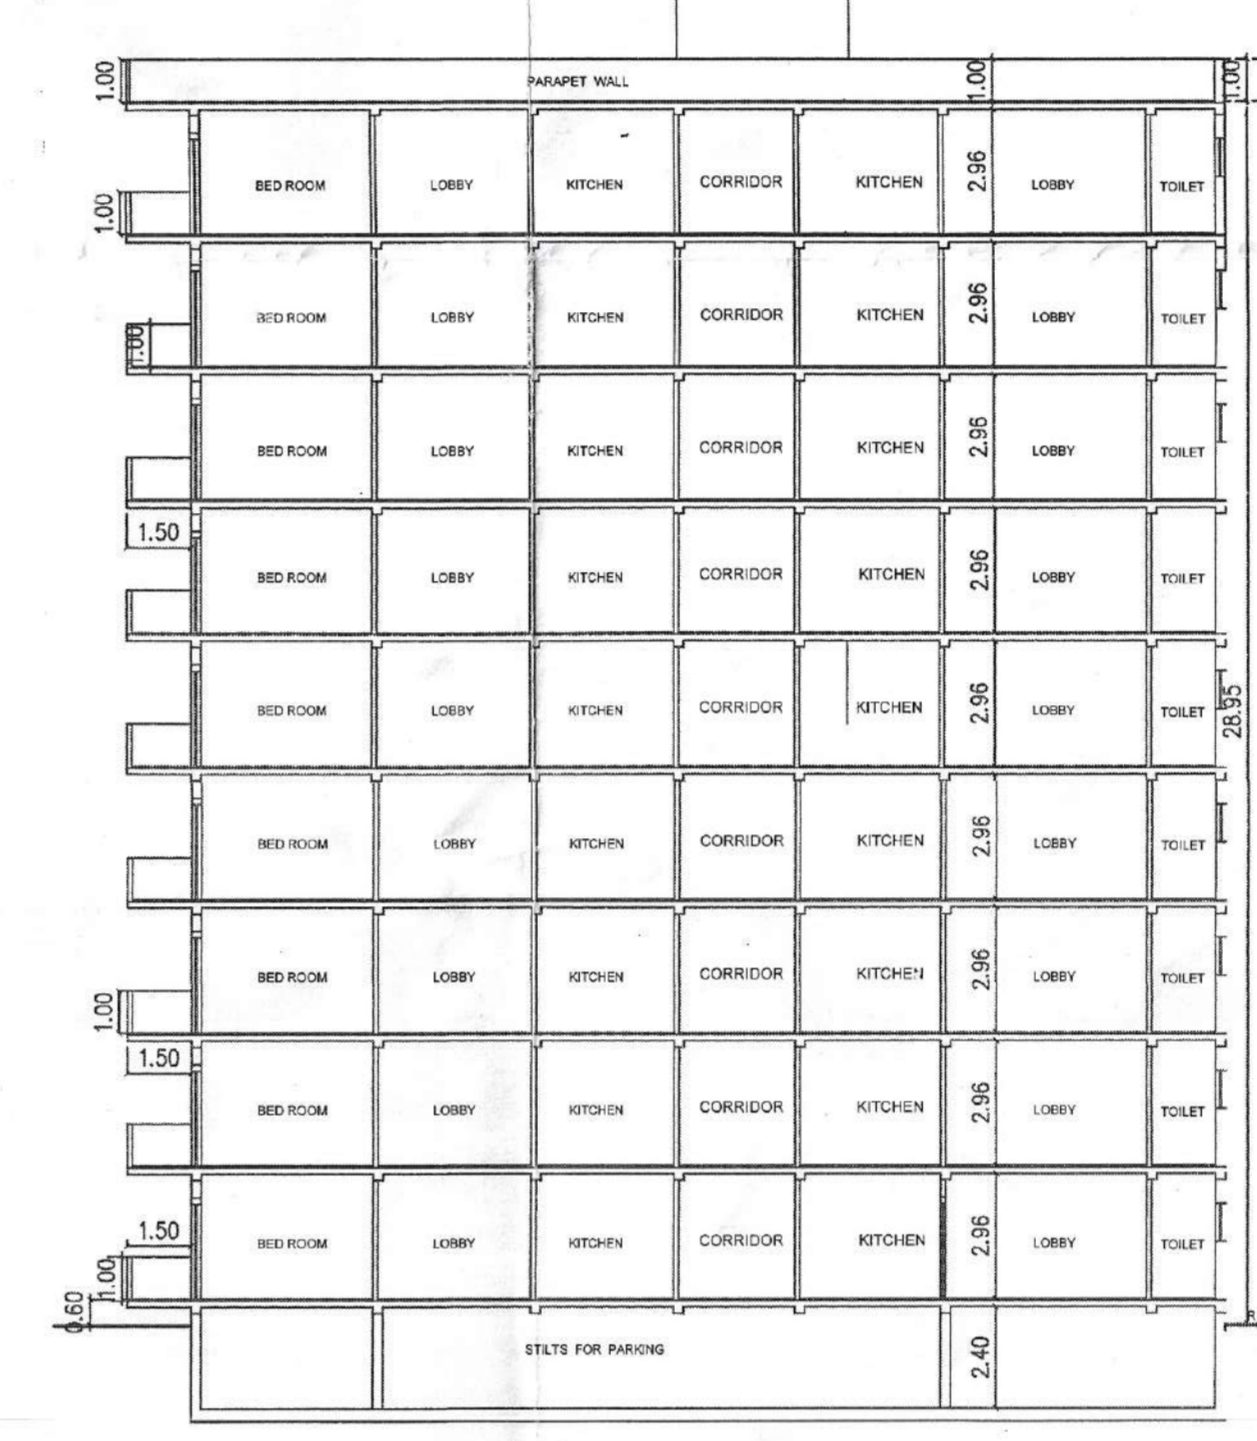


SECTION AT A - A

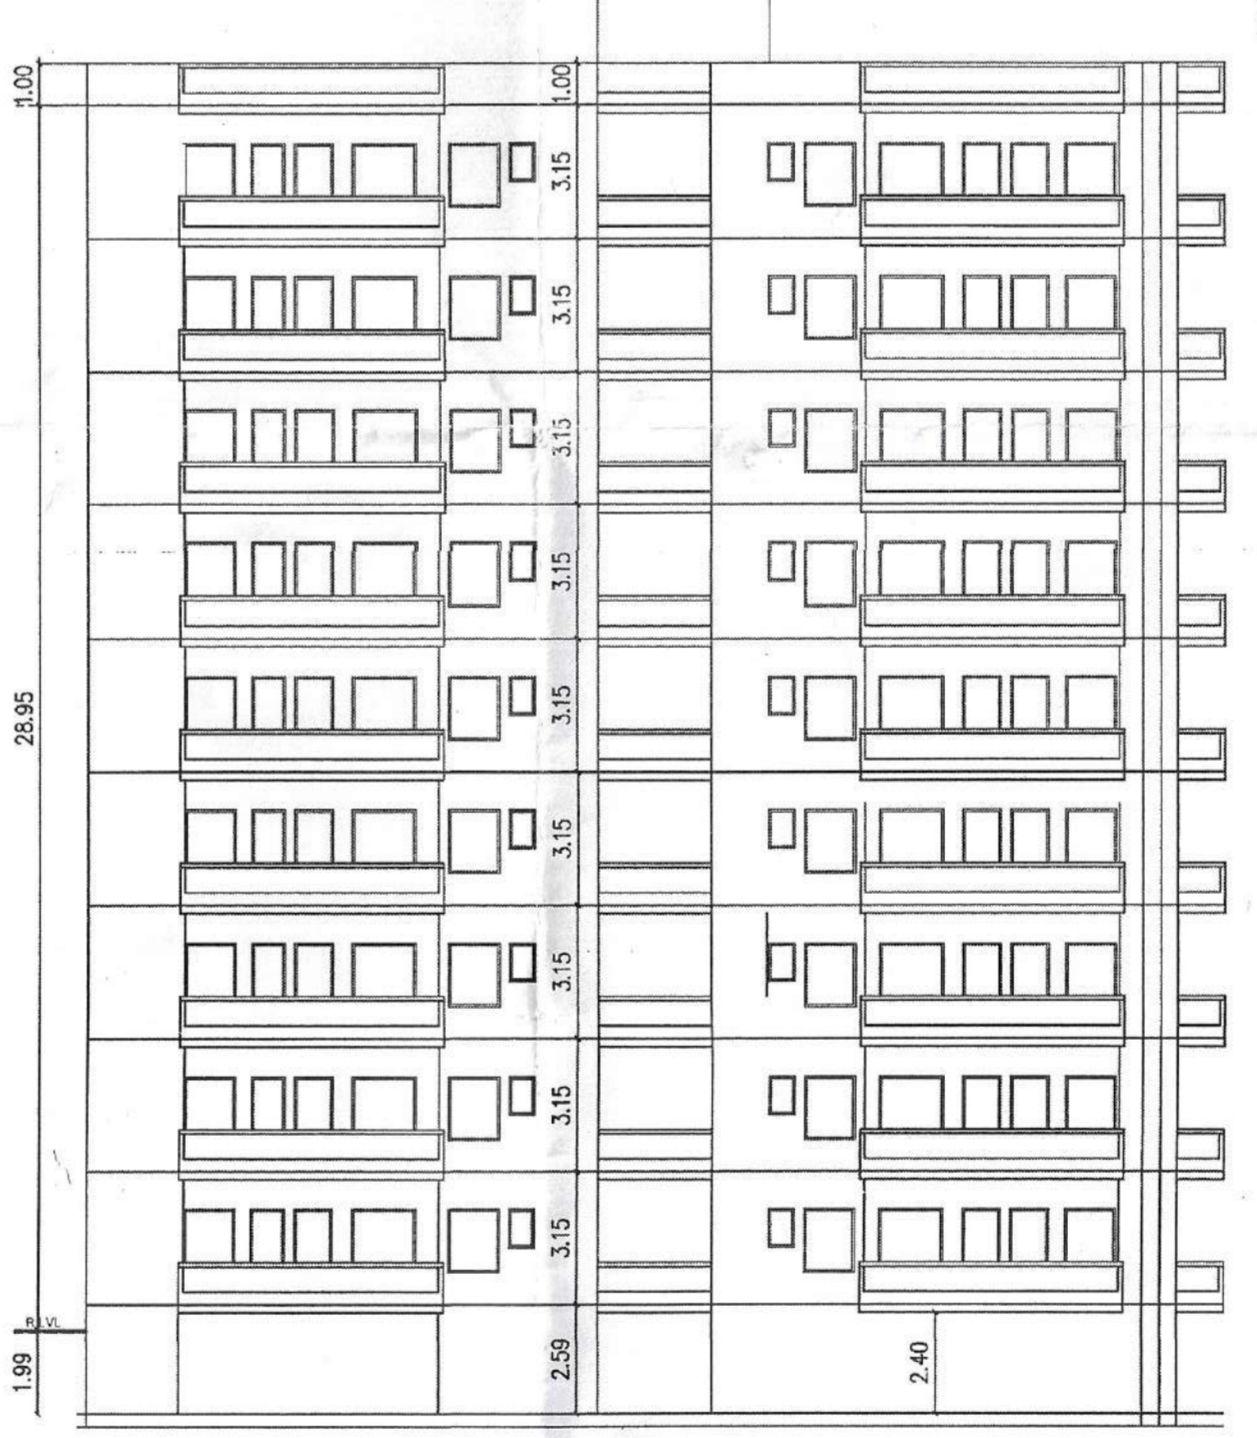


FRONT ELEVATION

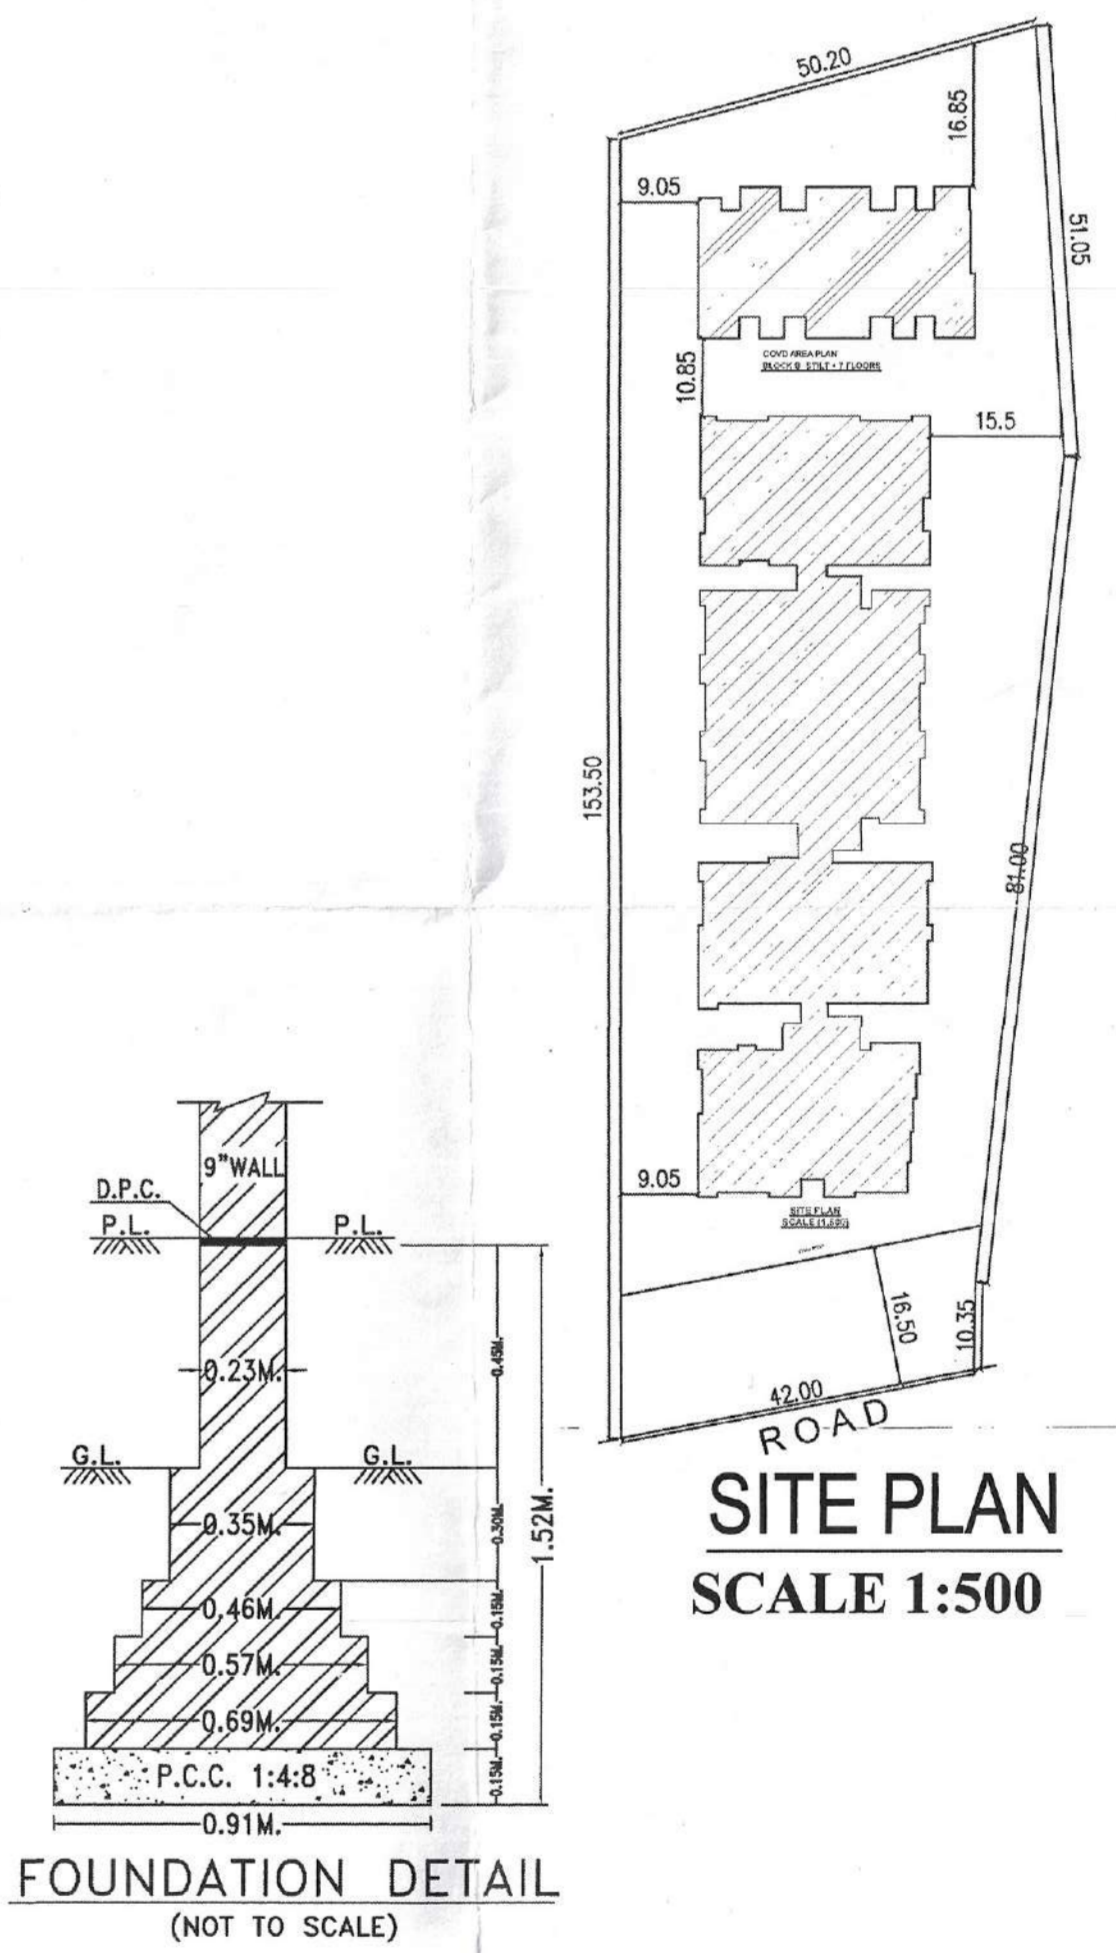


FOUNDATION DETAIL (NOT TO SCALE)

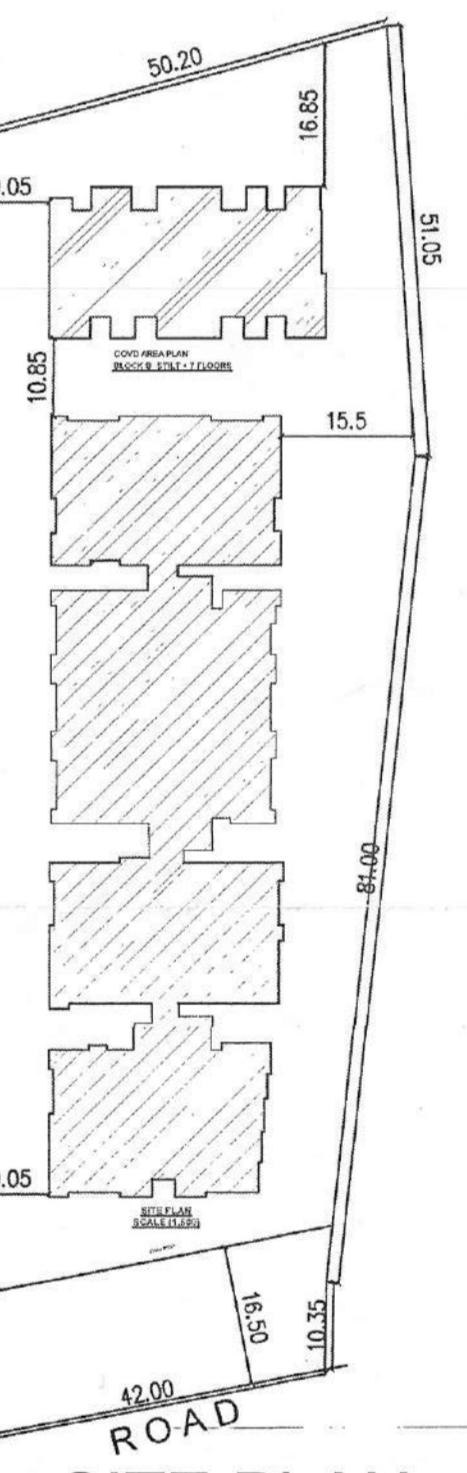


SITE PLAN SCALE 1:500

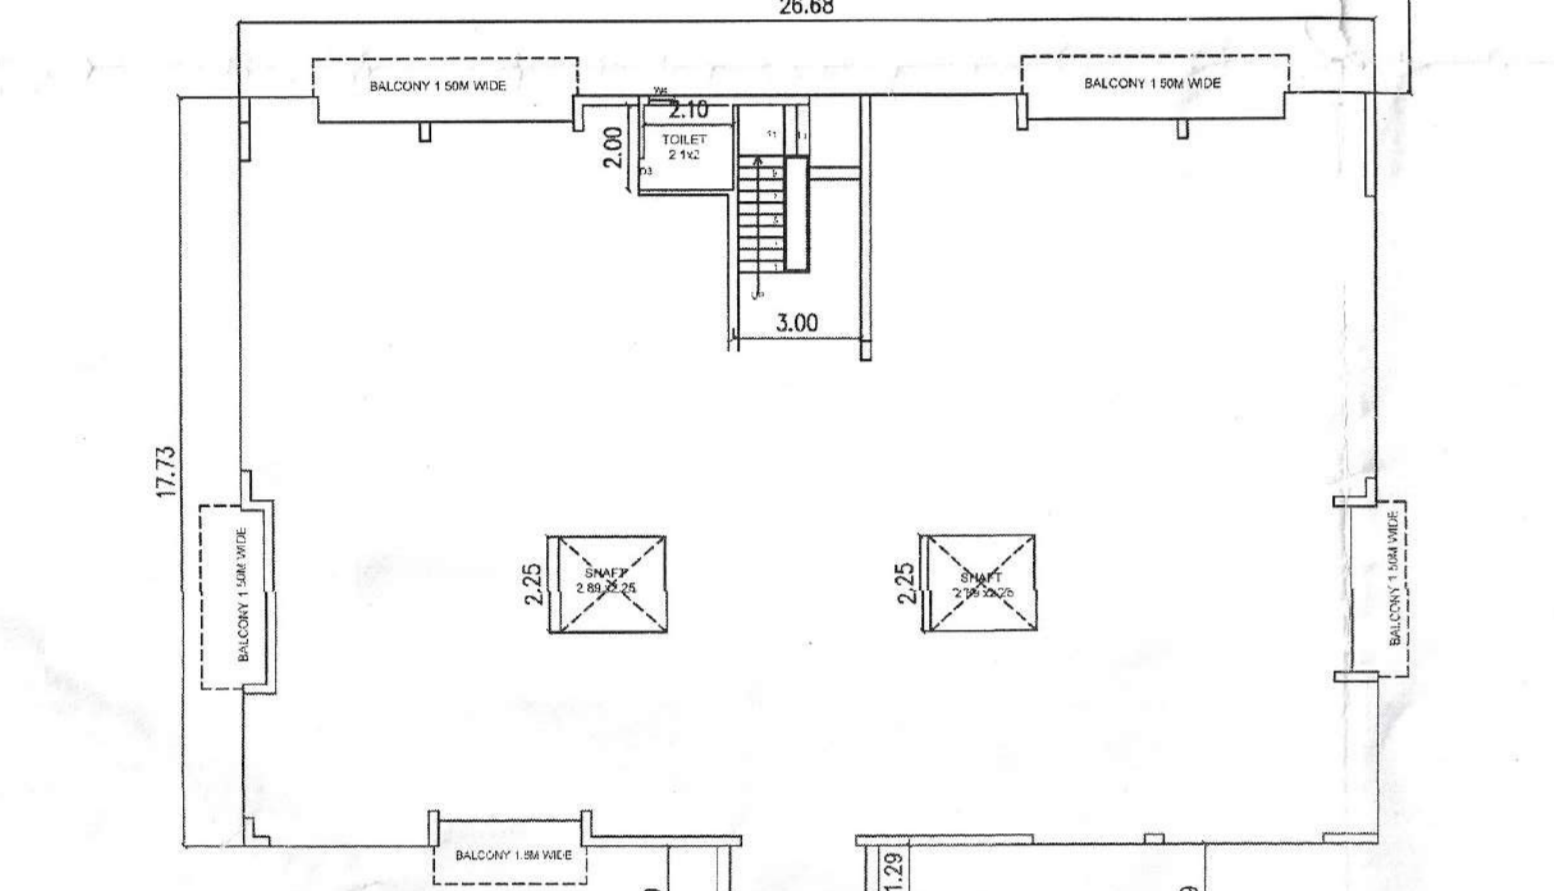


STILTS FLOOR PLAN: BLOCK B

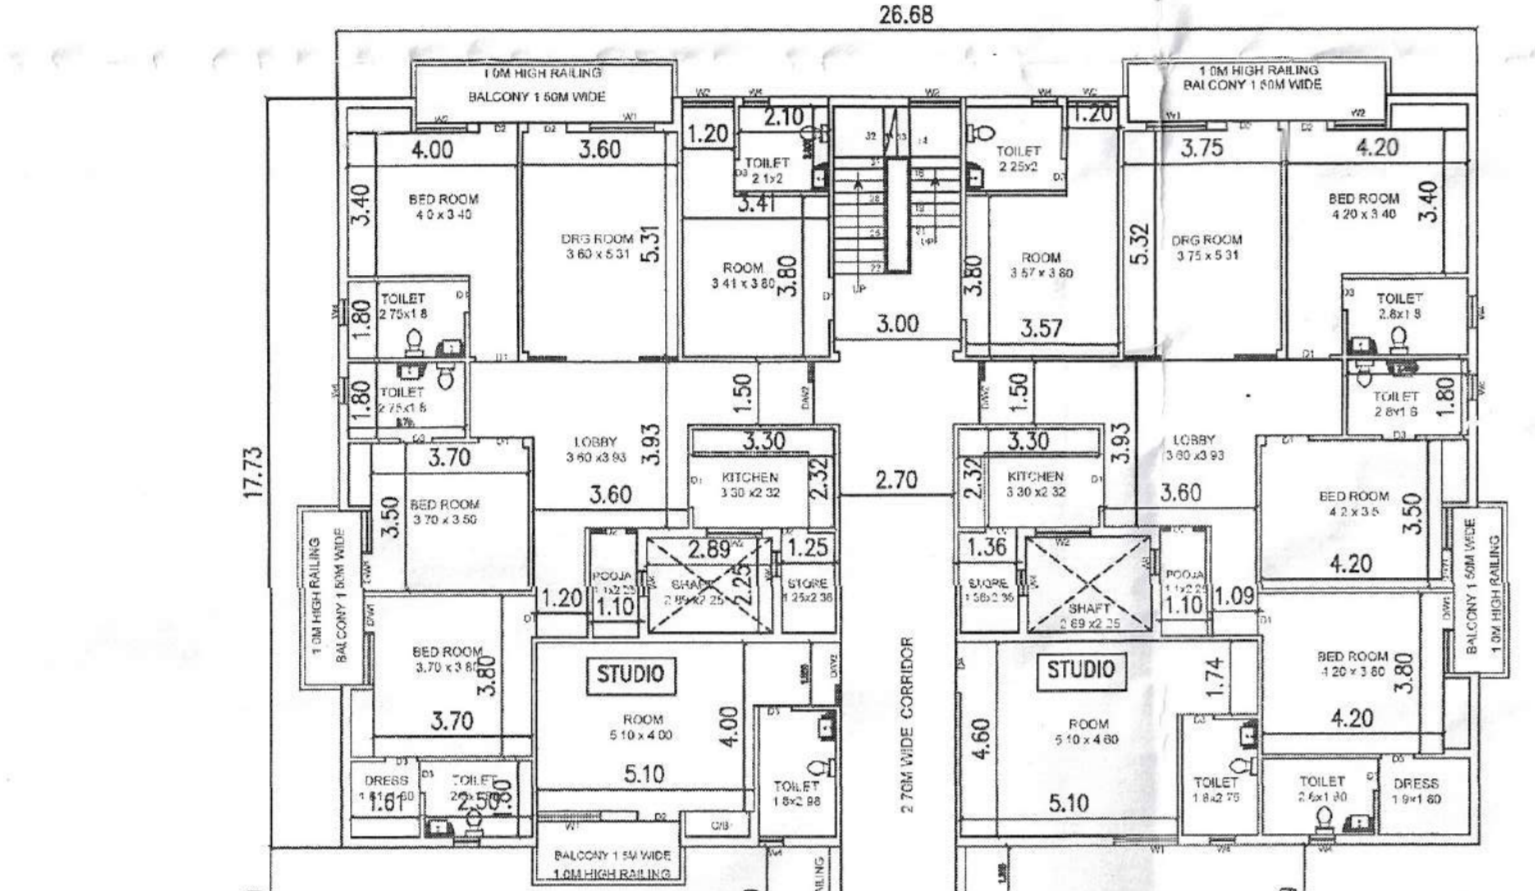


TYPICAL FLOOR PLAN (GROUND TO SIXTH FLOOR): BLOCK A

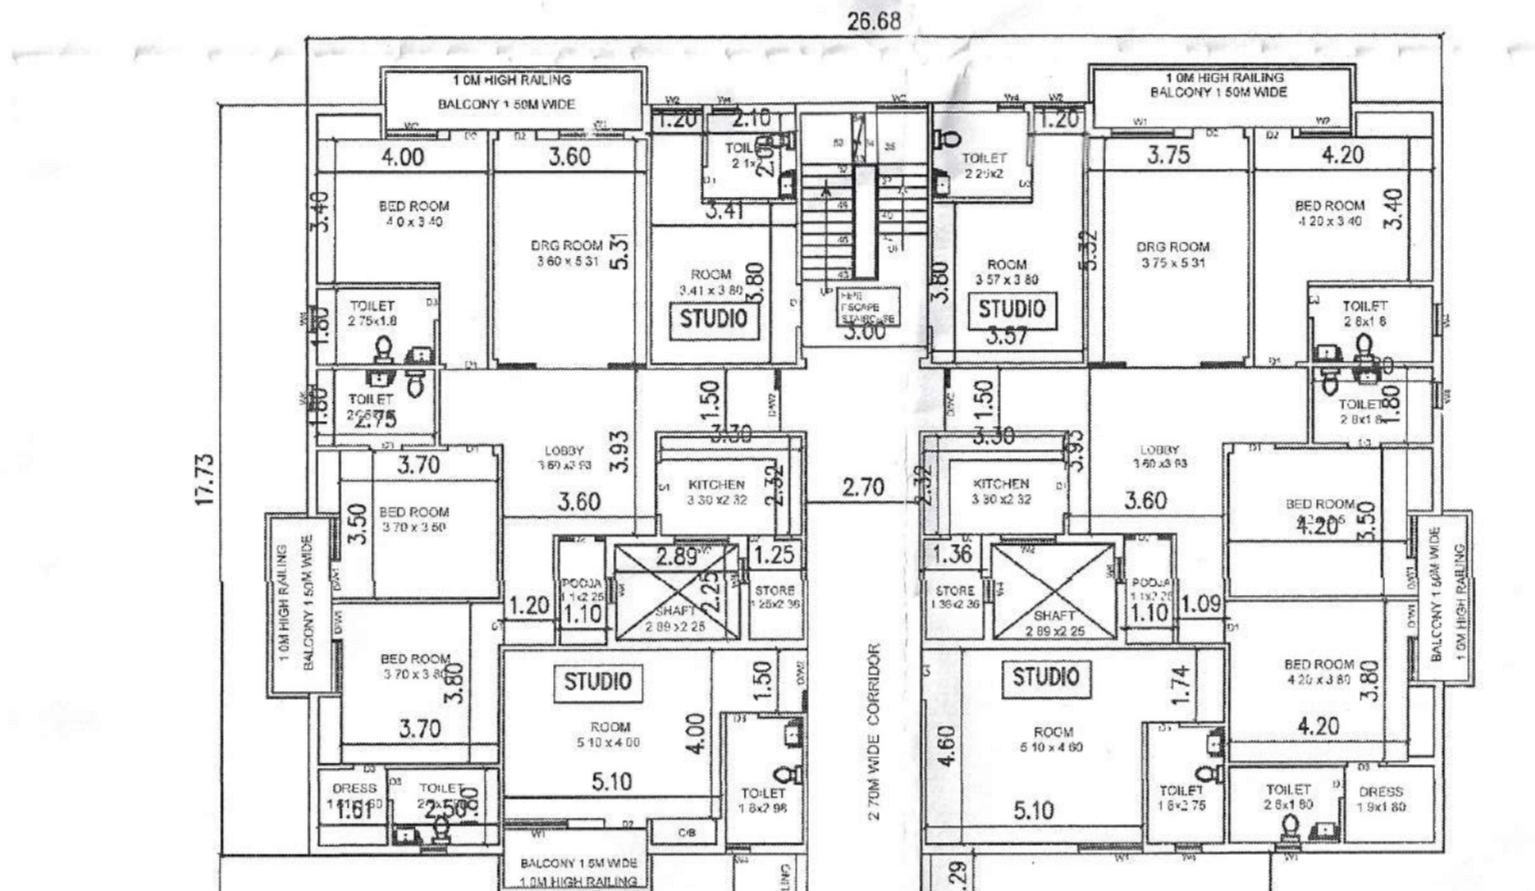


SEVENTH FLOOR PLAN: BLOCK A

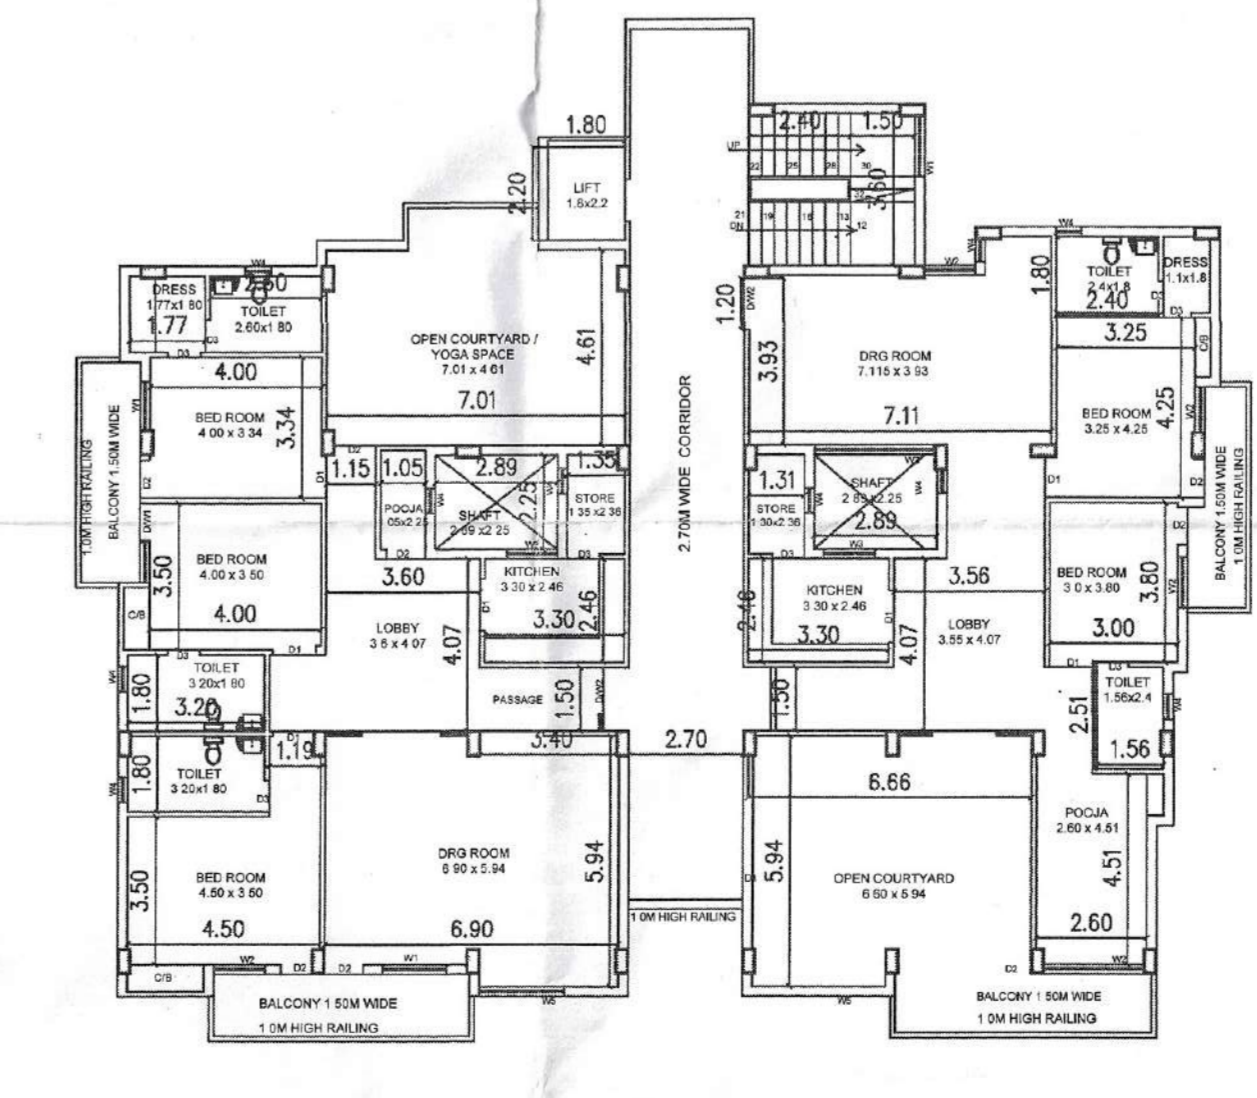


EIGHTH FLOOR PLAN: BLOCK A

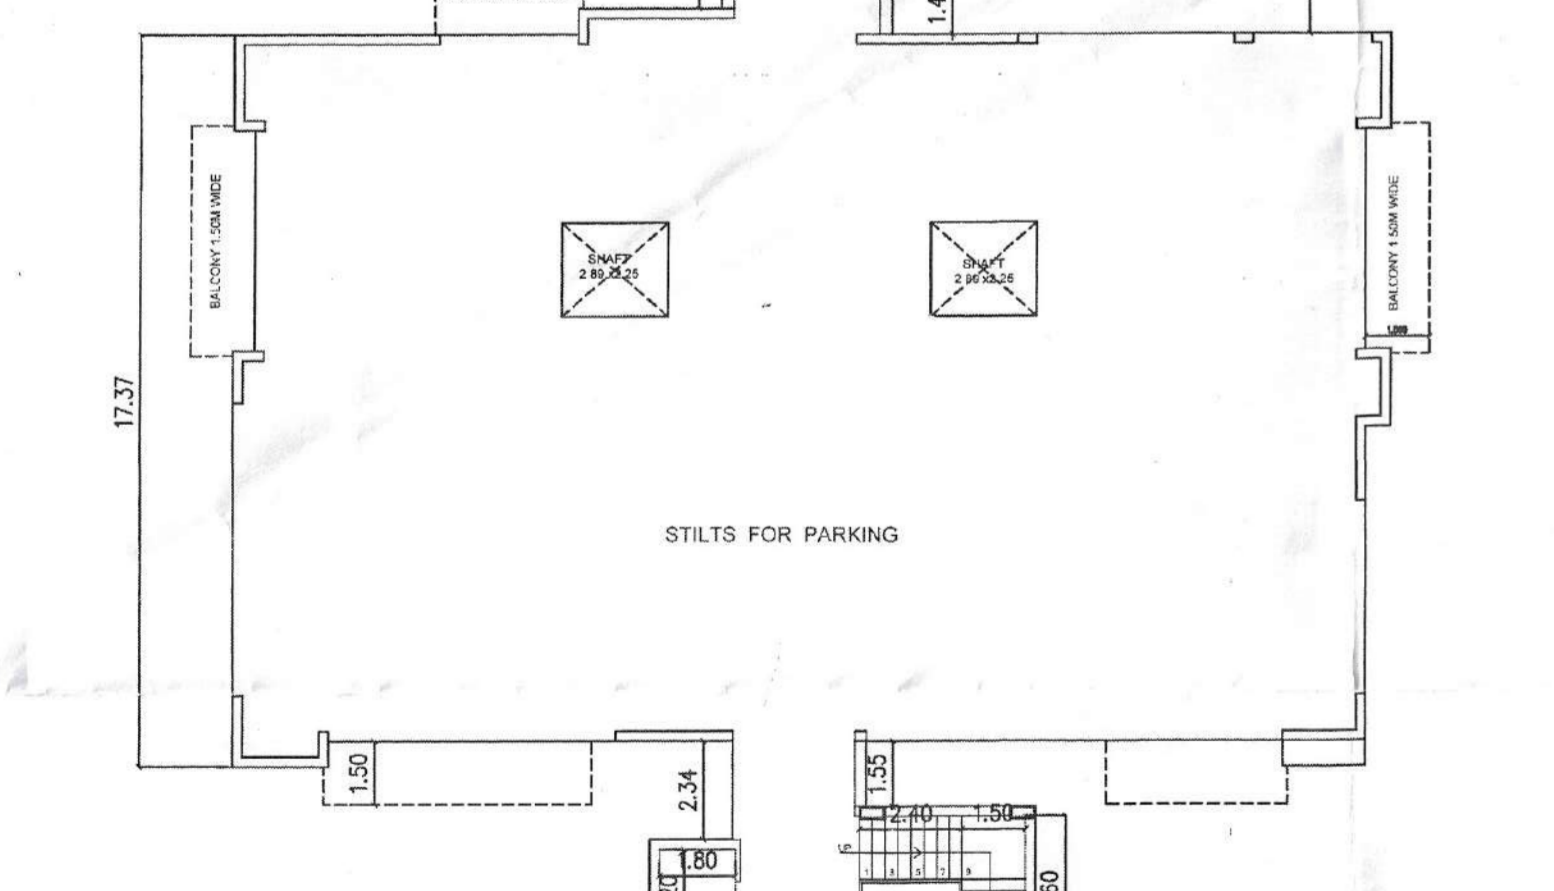


STILTS FLOOR PLAN: BLOCK A

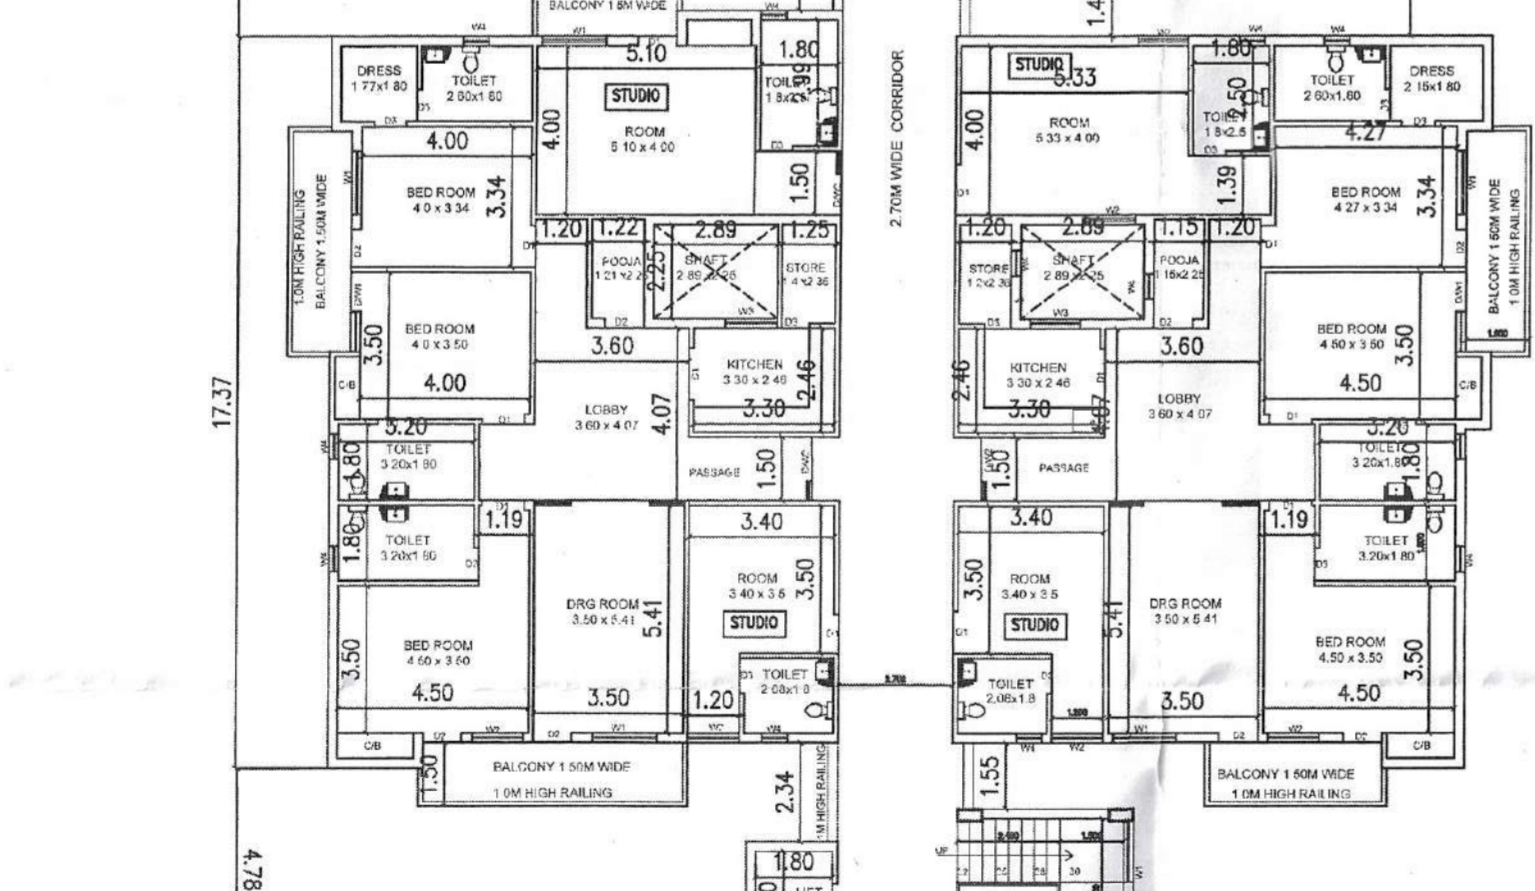

TYPICAL FLOOR PLAN (GROUND TO SIXTH FLOOR): BLOCK A

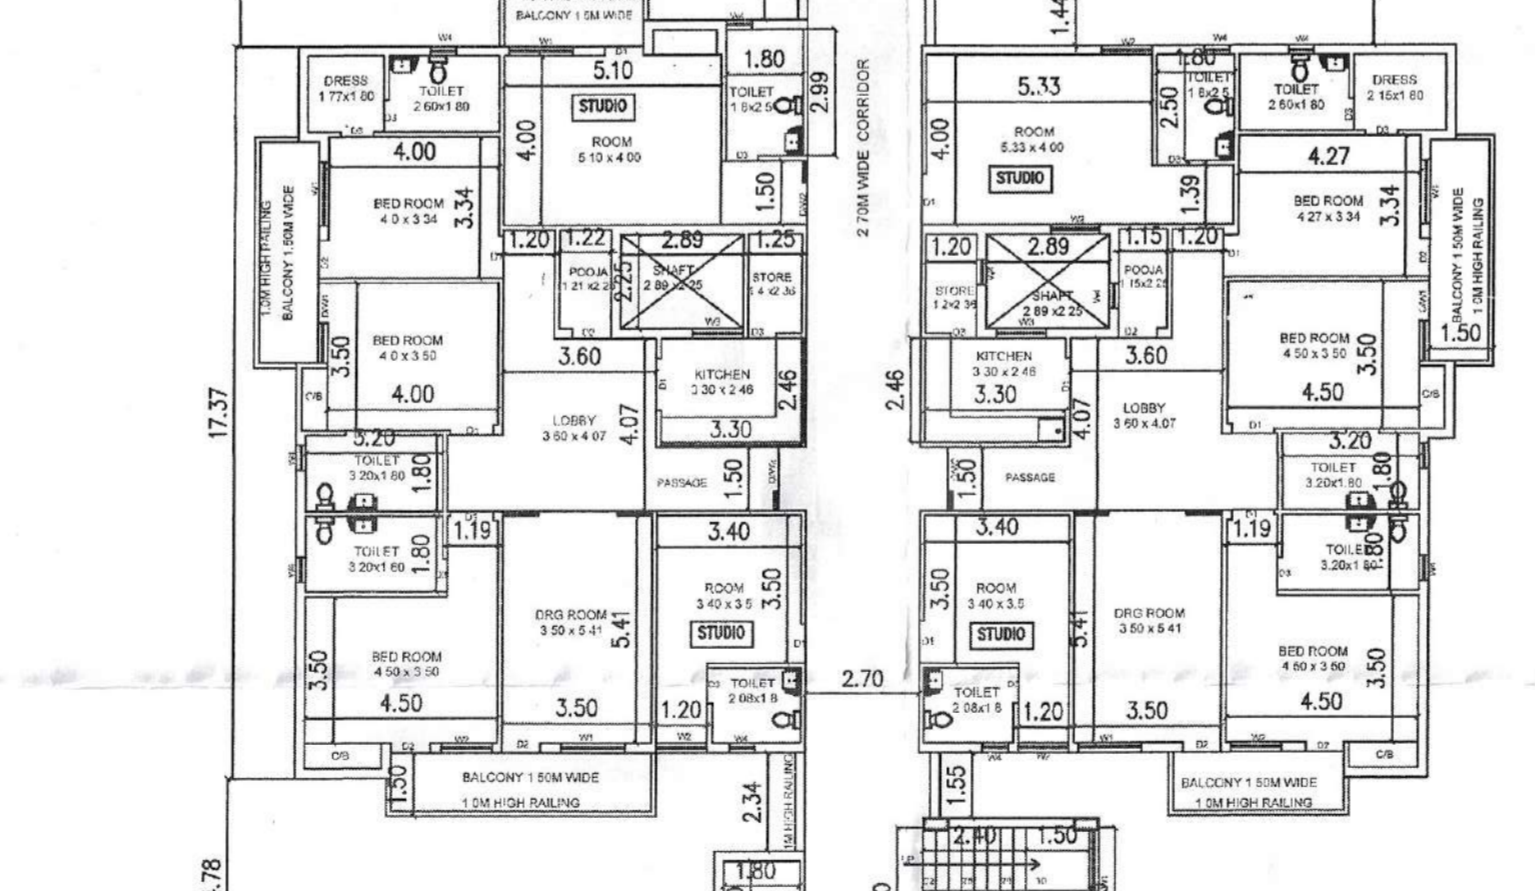

SEVENTH FLOOR PLAN: BLOCK A

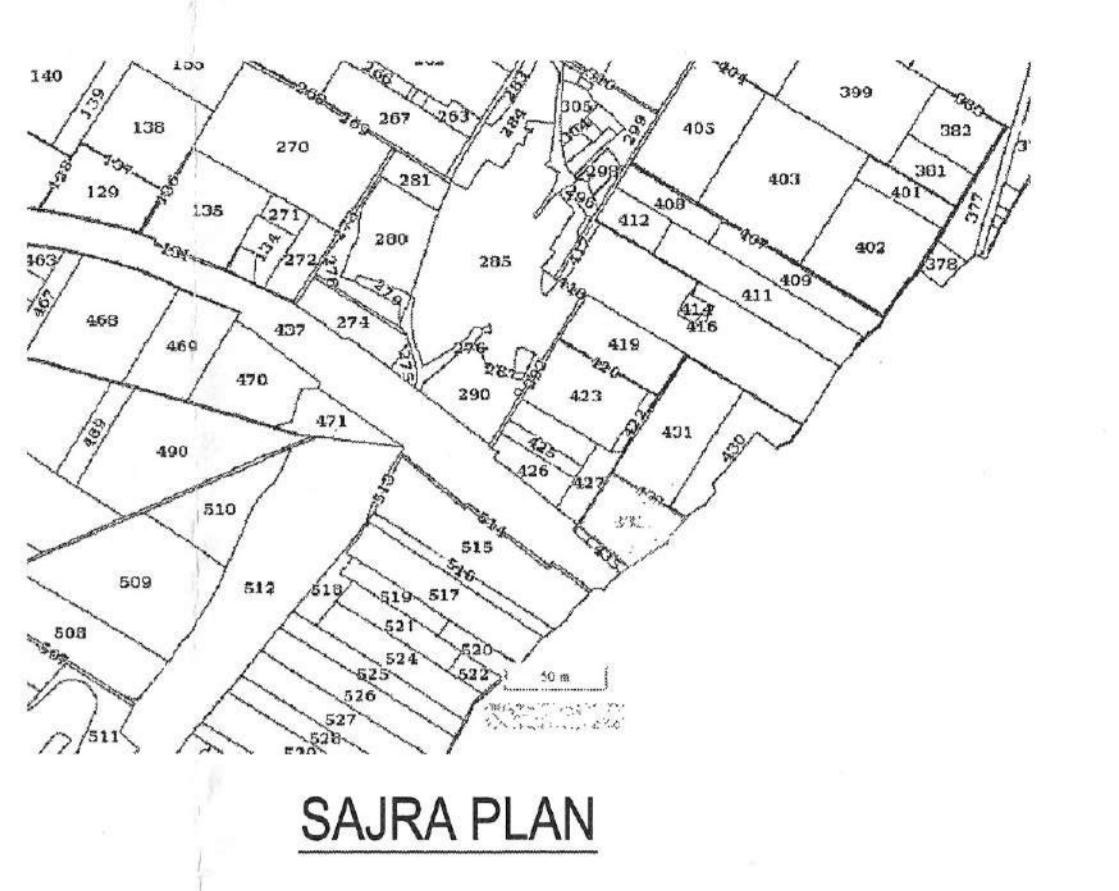


SAJRA PLAN

Applicant Details	
Name of Applicant	Sh. Galavya Dev
Father's Name	Sh. Kapil Dev
Applicant's Aadhar No.	337861143433
Applicant's PAN No.	BHDPD1623H
Applicant Address	17, Chaitanya Vihar Phase-1, Vrindavan, Mathura, Uttar Pradesh - 281121

Area Statement & Built up Details			
Area Statement	Area	Unit	
Ground Floor Covd. Area	Block A 1891.77 Block B 498.81	2390.58	Sq.Meter
Total Covered Area	Block A 15505.65 Block B 3491.67	18997.32	Sq.Meter
Total No. of Residential Units	Block A 193 Block B 56	249	No.
Total no. of Floors	Block A Stilt + Ground + 1st + 2nd + 3rd + 4th + 5th + 6th + 7th + 8th Floor Block B Stilt + Ground + 1st + 2nd + 3rd + 4th + 5th + 6th Floor		
Total Height	Block A 28.95 Block B 24.64	< 30.0	Meter
Landscape Area	>15.0%	1252.68	Sq.Meter
Total Parking Required (as per min. requirement)	No. of Flat (249) 141.5	Provided = 143	No.
Total Length of Boundary Wall		388.1	Meter
		Permissible	Actual
Total Plot Area		7592	100.00
Land Coverage		50%	31.48
Floor Area Ratio (F.A.R.)		3.00	2.51
Landscape Area		>15%	16.50%

Owner Name: Sh. Galavya Dev S/O Sh. Kapil Dev

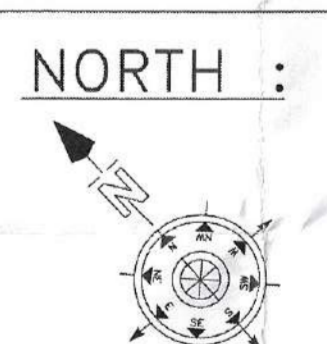

OWNER'S SIGN

TITLE: Proposed Submission Plan of Group Housing Project at Vill-Unchagaon, Barsana, Mathura

Prof. Bhanu Pratap Singh
 Chartered Civil Engineer
 AM - 30257338
 M: 9456412581
 Engineer, Town Planner, Chartered Valuer
 B.Tech., M.Plan., P.G.D.M., A.I.T.P.
 M.L.B.C., M.I.E., A.I.V.

PROJECT TITLE: GROUP HOUSING AT BARSANA
 DRAWING NO: 1
 6-A, Moti Manzil, NH-2, Krishna Nagar, Mathura (U.P.)
 +91 94584 12581 / 8587835548
 spunkypadrone@gmail.com