



**STILT FLOOR PLAN**  
LVL +1500MM (FROM EXISTING ROAD LVL)

(Scale 1:100)

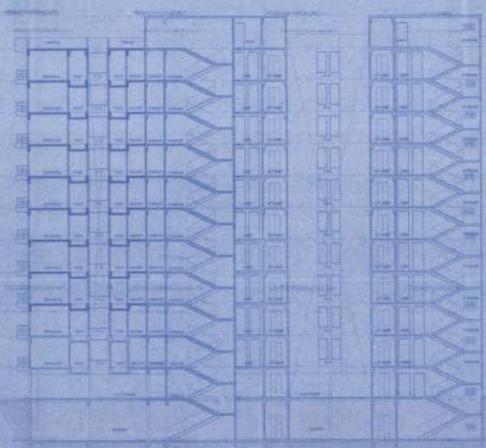

**SECTION AA**

(Scale 1:100)

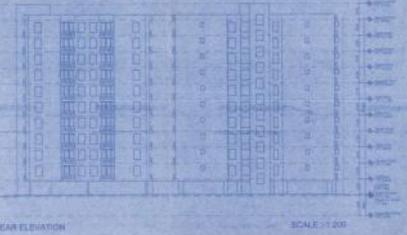


REAR ELEVATION

SCALE: 1:200

NO.	DESCRIPTION	QTY	UNIT
1	...	...	...
2	...	...	...
3	...	...	...

NO.	DESCRIPTION	QTY	UNIT
1	...	...	...
2	...	...	...
3	...	...	...

NO.	DESCRIPTION	QTY	UNIT
1	...	...	...
2	...	...	...
3	...	...	...

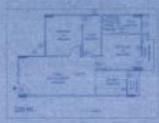

**PIPE EXTINGUISHERS COMPOSED OF**

- (1) 4 Kg. CO<sub>2</sub> type fire extinguishers
- (2) 4 Kg. type fire extinguishers
- (3) 4 Kg. type fire extinguishers
- (4) 4 Kg. type fire extinguishers

**PROJECT**  
RESIDENTIAL STILT FLOOR PLAN AND  
SECTION AND ELEVATION DRAWINGS FOR  
KORVA AGRICULTURE AT FUTURE ALI SQUARE, GATEWAY  
HILL, BANGALORE, KARNATAKA

S. No.	Area	Area	Area	Area
1	...	...	...	...
2	...	...	...	...
NO.	DESCRIPTION	QTY	UNIT
1	...	...	...
2	...	...	...
**FIRE FIGHTING DRAWING**  
OWNER'S SIGNATURE

ARCHITECT'S SIGNATURE

DATE SHEET NO. 02 NORTH


SCALE: 1:100

**STILT FLOOR & SECTION**

SUB TITLE: SUBMISSION DRAWING

JOB NO. AS SPECIFIED  
SCALE: AS SPECIFIED  
CHECKED BY: [Signature]

ARCHITECTS: **PARKALE**  
Ar. Pragy Singh  
architects, interior designers,  
landscape consultants  
& project consultants  
3/2011 apu khind pond nagar ludhiana  
dist- (1522401144)

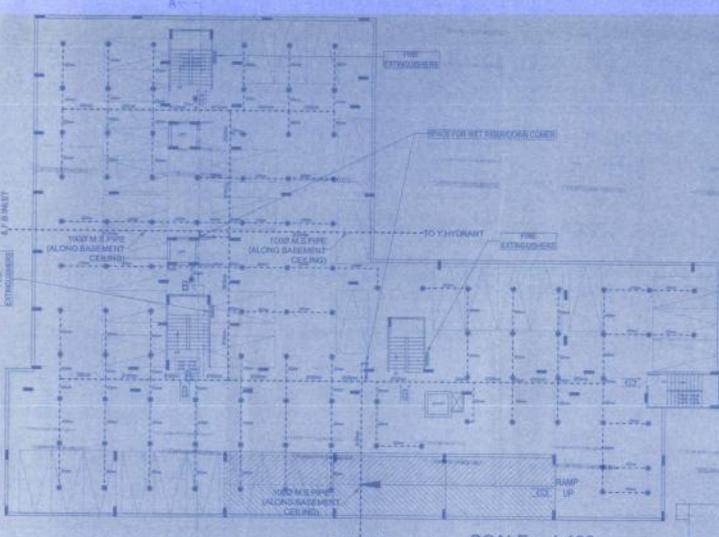

**BASEMENT FLOOR PLAN**  
LVL - 1850 MM (DOWN FROM EXISTING ROAD LVL)


SCALE :- 1:100

**LEGEND (FIRE SPRINKLER SYSTEM)**


S.No.	SYMBOL	DESCRIPTION	POSITION
1.		SPRINKLER HEAD	
2.		BUTTERFLY VALVE	
3.		FLOOR LEVEL	
4.		WALLS	
5.		DOOR SCHEDULE	

**FIRE EXTINGUISHERS COMPRISING OF**

- a) 4.5 Kg. Co2 type fire extinguishers I.S.I marked.
- b) 4.5 Kg. D.C.P. type fire extinguishers I.S.I marked.
- c) 9 litres capacity water type Co2 (Gas pressure) fire extinguishers complete with bracket, Bofis and initial charge as per IS 940.

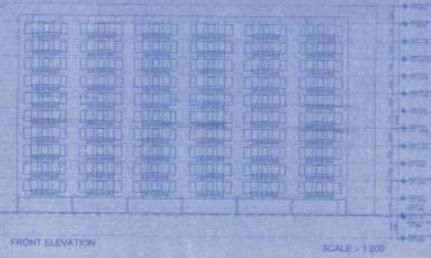

FRONT ELEVATION SCALE - 1:200

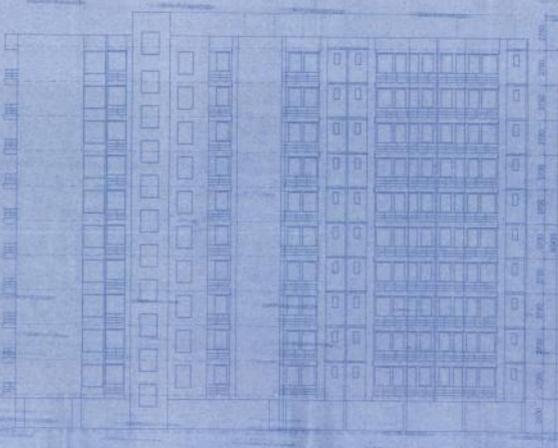

RIGHT SIDE ELEVATION

(Scale 1:100)

**PROJECT :**  
PROPOSED GROUP HOUSING PLAN FOR  
VARDHANA SOCIETY PART II, DINDOOR SUR, ANKUR  
KUMAR APARTMENT, AT WARDHANA SUR, INDIA  
P.L. SARDHANA, SUR, PUNJAB, INDIA

**DOOR & WINDOW SCHEDULE**

S. No.	NO.	TYPE	SIZE	NO.	NO.
1.	01	DOOR	2100 x 900	01	01
2.	02	DOOR	2100 x 900	01	01
3.	03	DOOR	2100 x 900	01	01
4.	04	DOOR	2100 x 900	01	01
5.	05	DOOR	2100 x 900	01	01
6.	06	DOOR	2100 x 900	01	01
7.	07	DOOR	2100 x 900	01	01
8.	08	DOOR	2100 x 900	01	01
9.	09	DOOR	2100 x 900	01	01
10.	10	DOOR	2100 x 900	01	01

**FIRE FIGHTING DRAWING**

OWNER'S SIGNATURE

ARCHITECT'S SIGNATURE

DWG. SHEET NO. - NORTH

03

SCALE :-

DWG. TITLE

**BASEMENT FLOOR & ELEVATIONS**

SUB. TITLE

**SUBMISSION DRAWING**

JOB NO. AS SHIPPED

SCALE AS SHIPPED

CHECKED BY

ARCHITECT'S

**ARIKALP**


An. Pragy Singh

architects, interior designers,  
landscape consultants  
& project consultants

30281 vijai khand gomti nagar lucknow  
tel- 05224011443



TERRACE FLOOR PLAN (Scale 1:100)

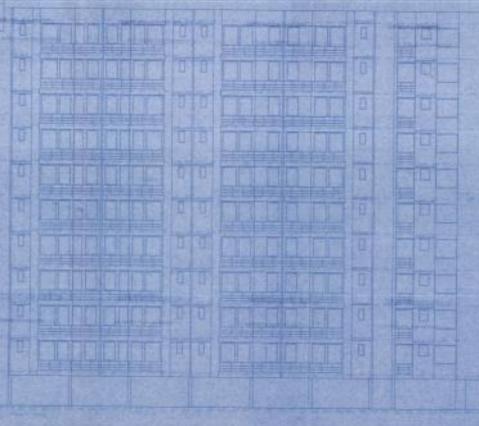

SCALE - 1:100

**LEGEND:- (FIRE)**

S.NO.	SYMBOL	DESCRIPTION
1.		BUTTERFLY VALVE
2.		NON-RETURN VALVE
3.		TERRACE PUMP
4.		M.S. PIPE

**PROJECT :**  
 PROPOSED GROUP HOUSING PLAN FOR  
 VIKRAM BROS TECH PVT LTD. DIRECTION ROAD  
 VIKRAM BROS. TECH PVT LTD. DIRECTION ROAD  
 VIKRAM BROS. TECH PVT LTD. DIRECTION ROAD

**DOOR & WINDOW SCHEDULE**

S.NO.	TYPE	NO.	AREA	PERIMETER
1.	DOOR	1000	2.100	10.000
2.	DOOR	1000	2.100	10.000
**FIRE FIGHTING DRAWING**

OWNER'S SIGNATURE

ARCHITECT'S SIGNATURE

DRG. SHEET NO. - NORTH  
 04

SCALE:-

DRG. TITLE  
**TERRACE FLOOR & ELEVATION**

SUB TITLE  
**SUBMISSION DRAWING**

JOB NO. AS SPECIFIED  
 SCALE AS SPECIFIED  
 CHECKED BY /

ARCHITECT'S :  
**PARIKALP**  
 Ar. Pragy Singh  
 architects, interior designers,  
 landscape consultants  
 & project consultants  
 3351 Vipul Khari gombi nagar ludhiana  
 dist-15224011443

