



SITE LAYOUT PLAN

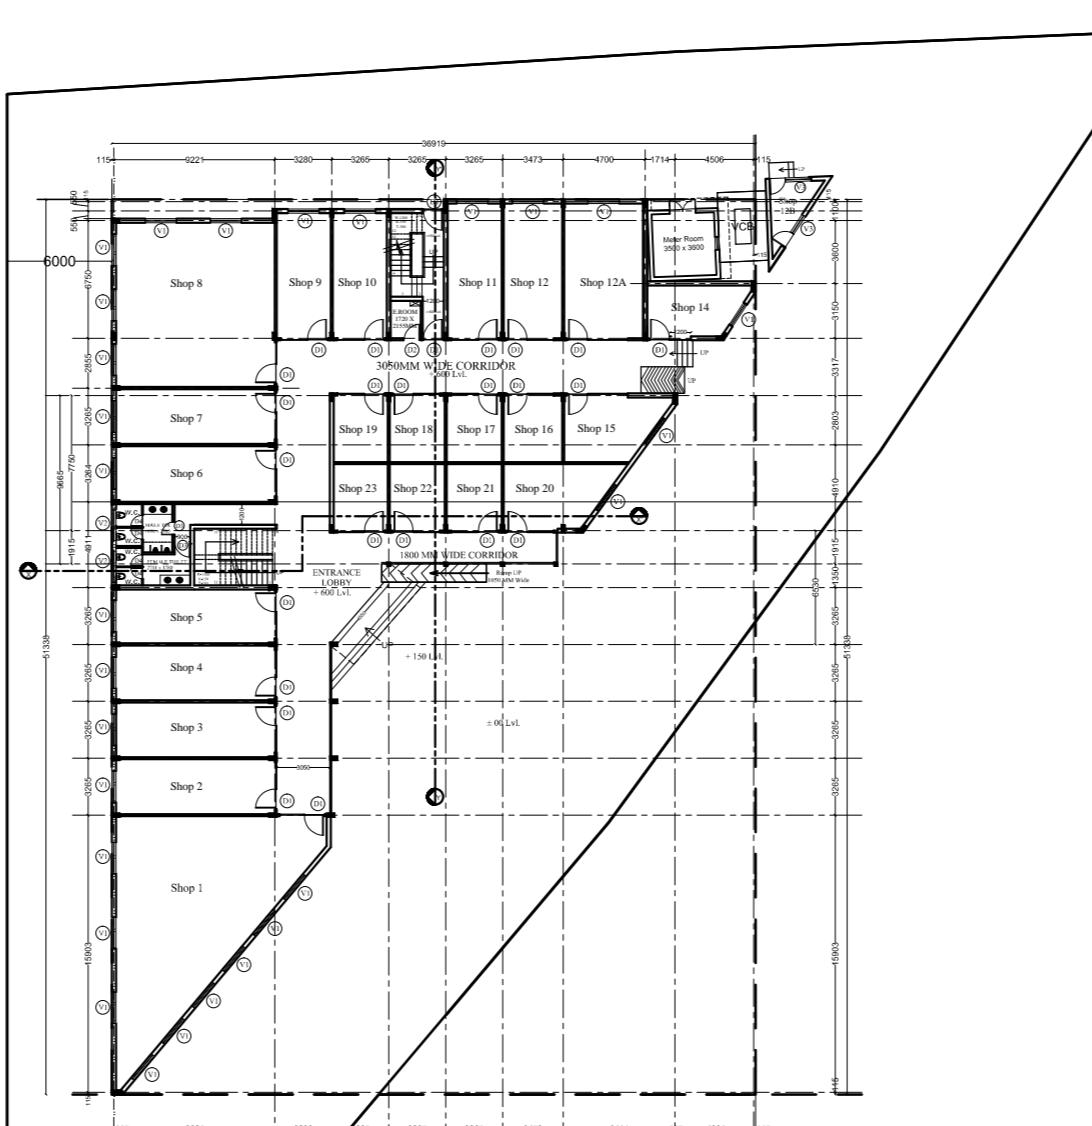

GROUND FLOOR PLAN

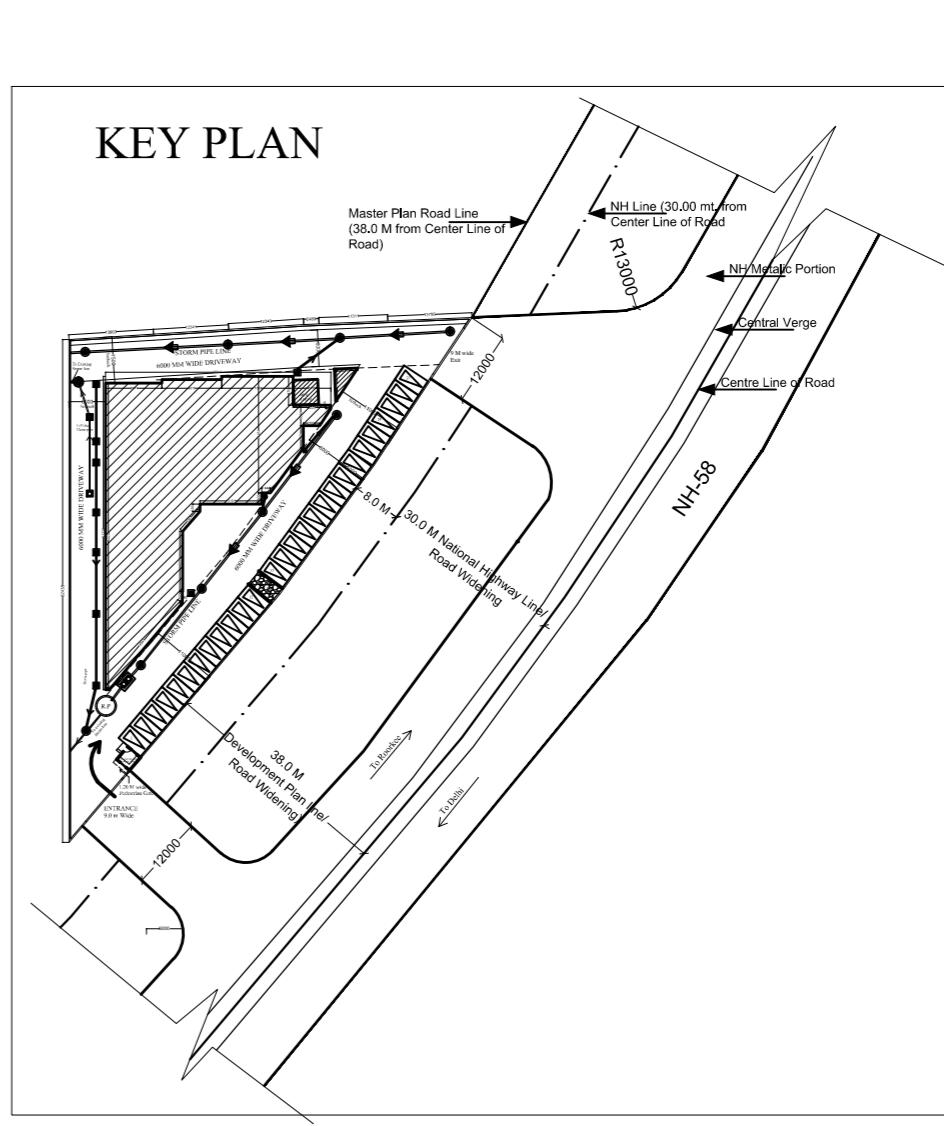

KEY PLAN

LEGEND:	
	Fire extinguisher
	Fire Hose Reel
	Downcomer
	Manual Operated Electronic
	Fire alarm system

Notes:

All the information regarding Land Ownership given by the owner. Architect will not responsible for any discrepancy or dispute in Land Ownership. This drawing is copyright and may not be copied without prior written consent. These drawings only for the sanctioning purpose and not good for construction, contractor shall verify all dimensions on site before commencing any work or shop drawing. Any discrepancies occurring in this drawing must be referred to the Principal Architect before the commencement of any work.

Architects

Architect's Signature

TANUJ KAPUR
CA/2006/37502

Owners' Signature

Clients :-

ALPHA CORP DEVELOPMENT PVT. LTD.
Regd. Office : 806, Meghdoot, 94, Nehru Place, New Delhi

Job Title

Proposed sanction plan for the GROUP HOUSING project of ALPHA CORP DEVELOPMENT PVT. LTD.


Regrd. Office
806, Meghdoot, 94, Nehru Place, New Delhi.
Corporate Office
Golf View Corporate Towers, Wing-A, 6th Floor,
Golf Course Road, Sector-42, Gurgaon 122002
through it's director Mr. Mukul Kumar.

Site at :
196,197,198,199 & 202 situated at
Village Roshanpur Dorli, Meerut

This map is approved on the
SANCTION DRAWINGS OF COMMERCIAL
BUILDING at Meerut One, NH58, Delhi Roorkee
Byepass, Village Roshanpur Ground, Dist. Meerut
(U.P.)


Drawing Title
SITE LAYOUT PLAN & FLOOR PLANS- Ground, First & Terrace Floor Plan

Job No. Drawing No.
Sheet No. 01
Drawn Checked
Date Scale Revisions

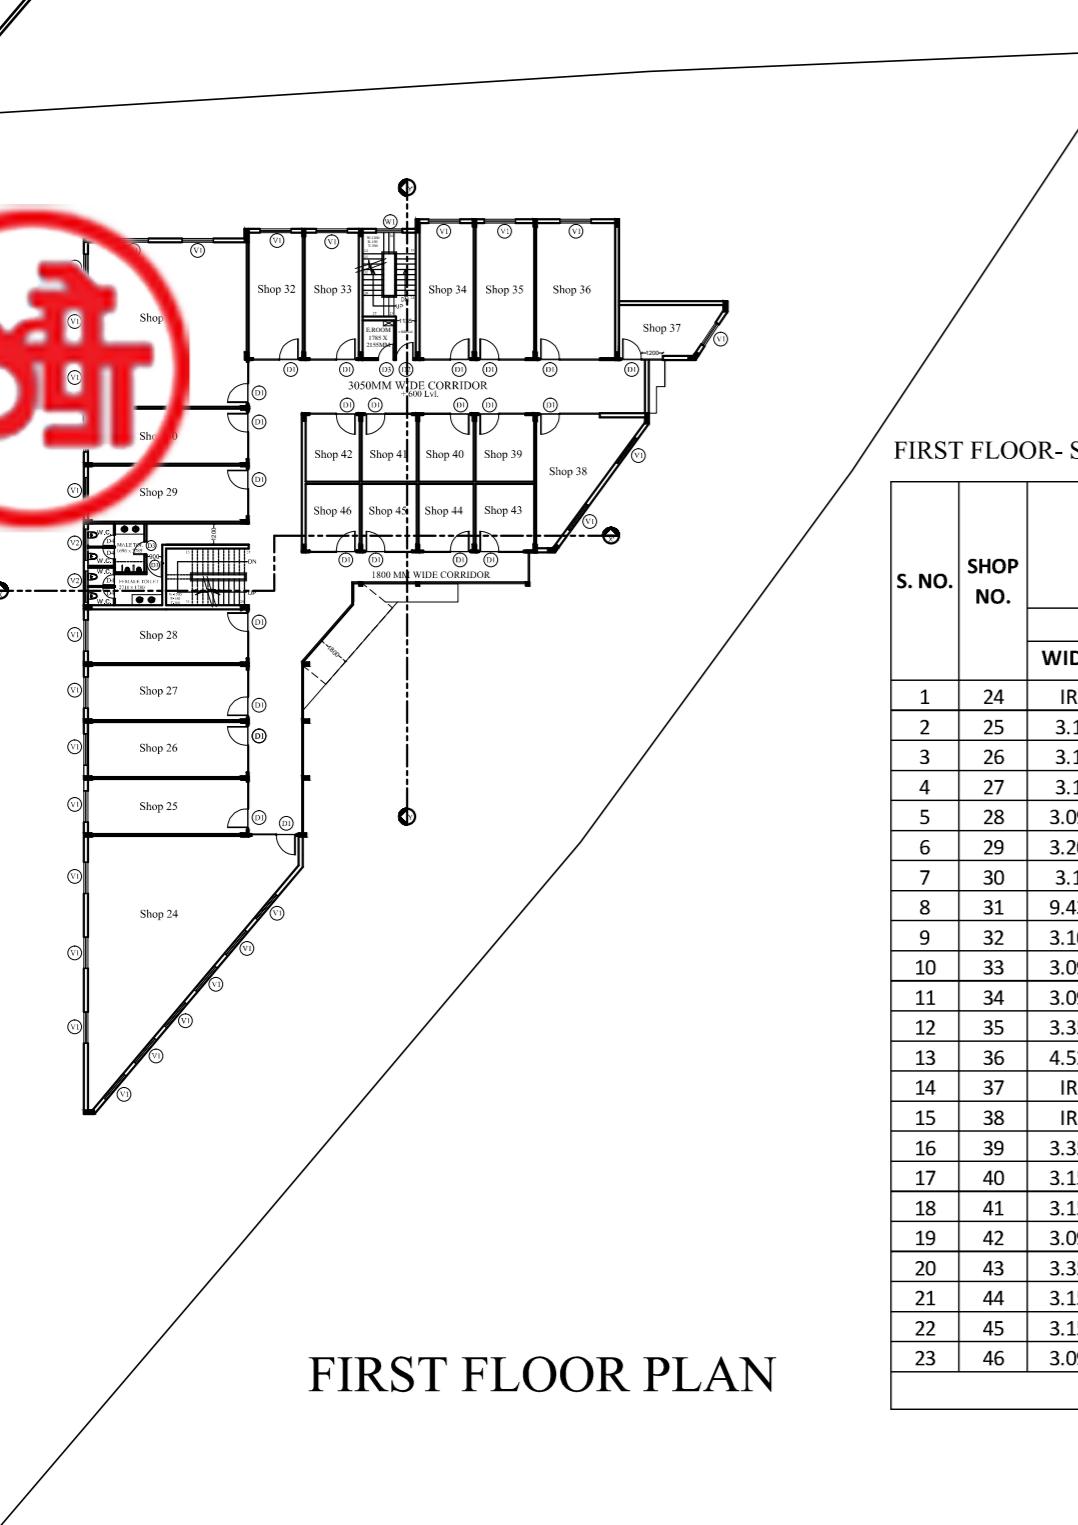

FIRST FLOOR PLAN

FIRST FLOOR- SHOPS DETAIL		
CARPET AREA in Sqm (1)		
S.NO.	SHOP NO.	SIZE (Width x Length) = (Sqm)
1	24	IRREGULAR SHAPE = 107.176
2	25	3.15 x 9.221 = 29.05
3	26	3.15 x 9.221 = 29.05
4	27	3.15 x 9.221 = 29.05
5	28	3.093 x 9.221 = 28.52
6	29	3.207 x 9.221 = 29.57
7	30	3.15 x 9.221 = 29.05
8	31	9.432 x 9.20 = 86.77
9	32	3.108 x 7.300 = 22.69
10	33	3.093 x 7.300 = 22.58
11	34	3.093 x 7.850 = 24.28
12	35	3.358 x 7.850 = 26.36
13	36	4.527 x 7.850 = 35.54
14	37	IRREGULAR SHAPE = 15.78
15	38	IRREGULAR SHAPE = 29.08
16	39	3.358 x 3.932 = 13.20
17	40	3.150 x 3.932 = 12.39
18	41	3.151 x 3.932 = 12.39
19	42	3.092 x 3.932 = 12.16
20	43	3.358 x 3.933 = 13.21
21	44	3.150 x 3.933 = 12.39
22	45	3.151 x 3.933 = 12.39
23	46	3.092 x 3.933 = 12.16
TOTAL = 644.82		

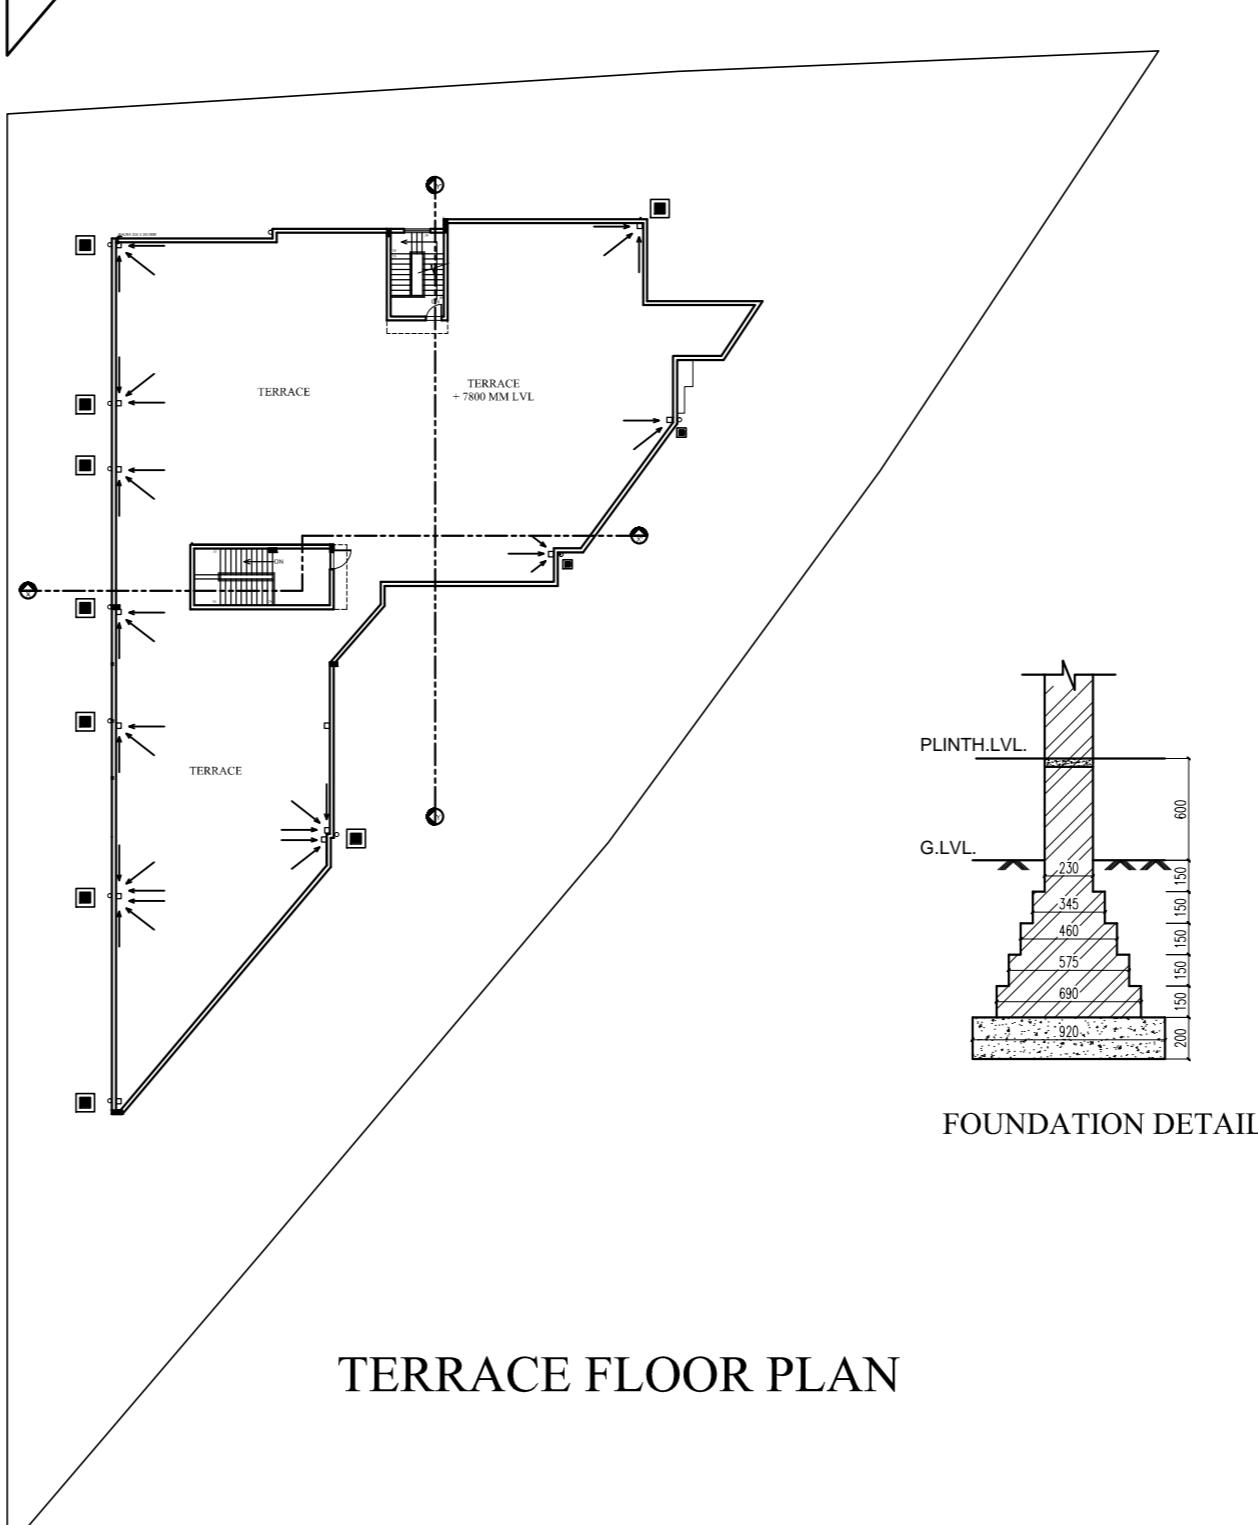


FOUNDATION DETAIL


DOOR SCHEDULE		
S.NO.	DOOR	SIZE (in MM)
1	D1	1200 x 2400
2	D2	1000 x 2100
3	D3	900 x 2100
4	D4	750 x 2100

WINDOW SCHEDULE			
S.NO.	WINDOW	SIZE (in MM)	SILL (in MM)
1	W1	1500 x 1500	1000
2	V1	1800 x 600	2550
3	V2	1800 x 900	2250
4	V3	750 x 2100	2550


ACHIEVED AREA DETAIL		
S.NO.	DESCRIPTION	AREA (Sqm)
1	GROUND COVERAGE	973.735
2	FAR	1875.084
3	PARKING (@1.25 ECS/ 100 Sqm of FAR area)	23.44
	ECS Provided	27

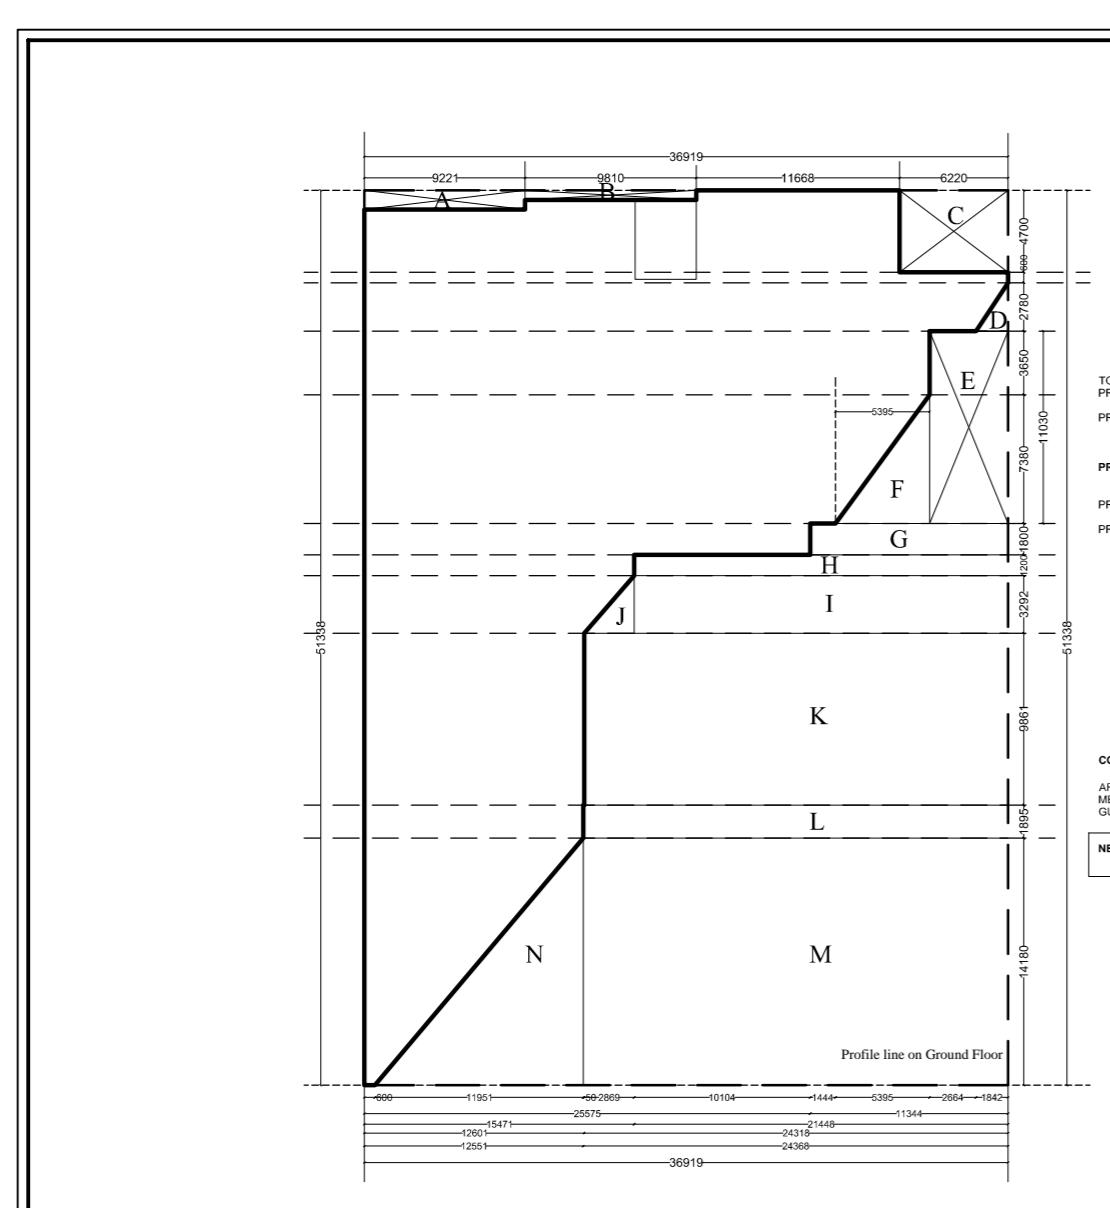


AREA CALCULATION- GROUND FLOOR

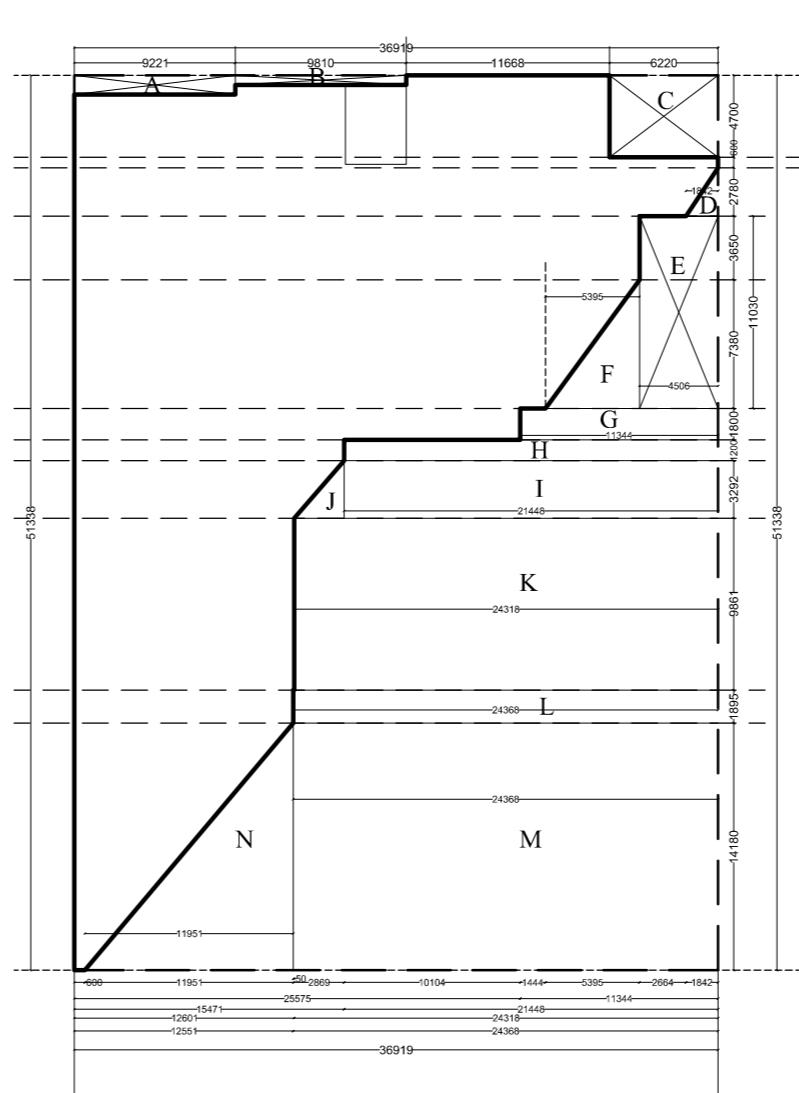


AREA CALCULATION- FIRST FLOOR

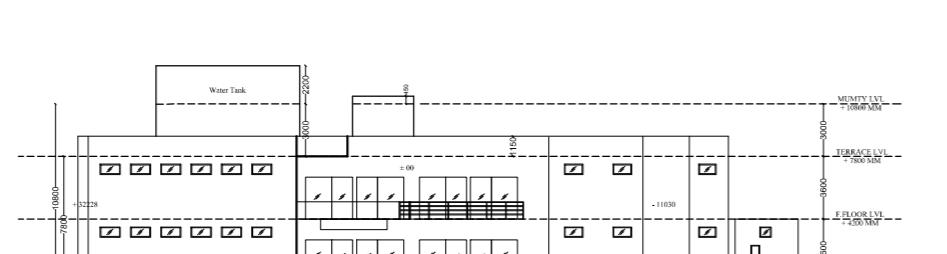


FRONT ELEVATION

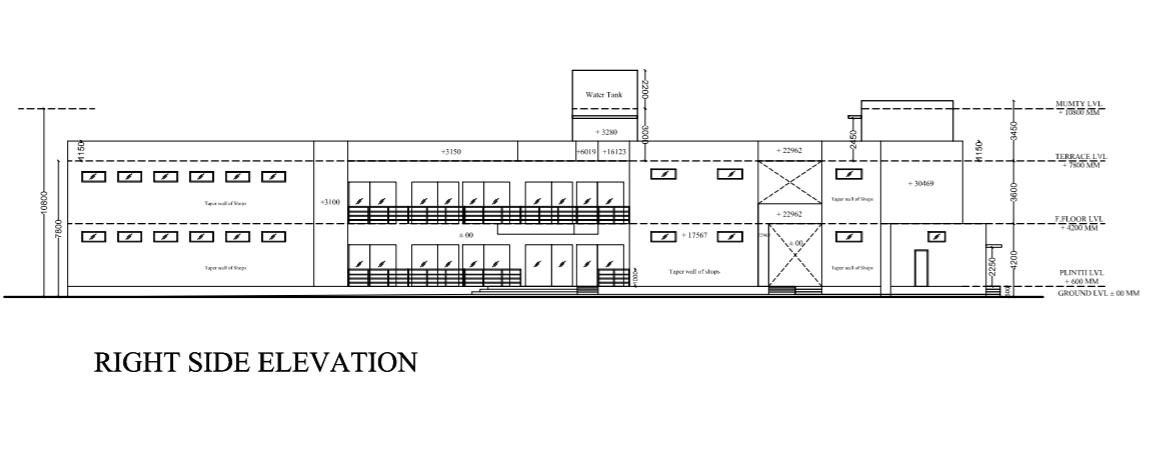


RIGHT SIDE ELEVATION

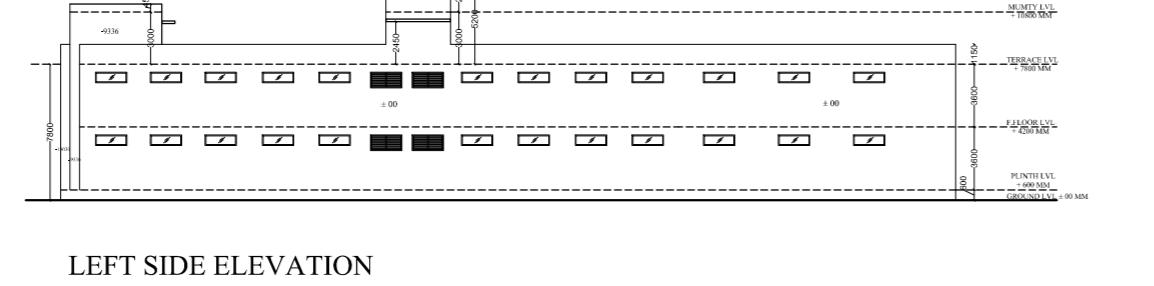

LEFT SIDE ELEVATION

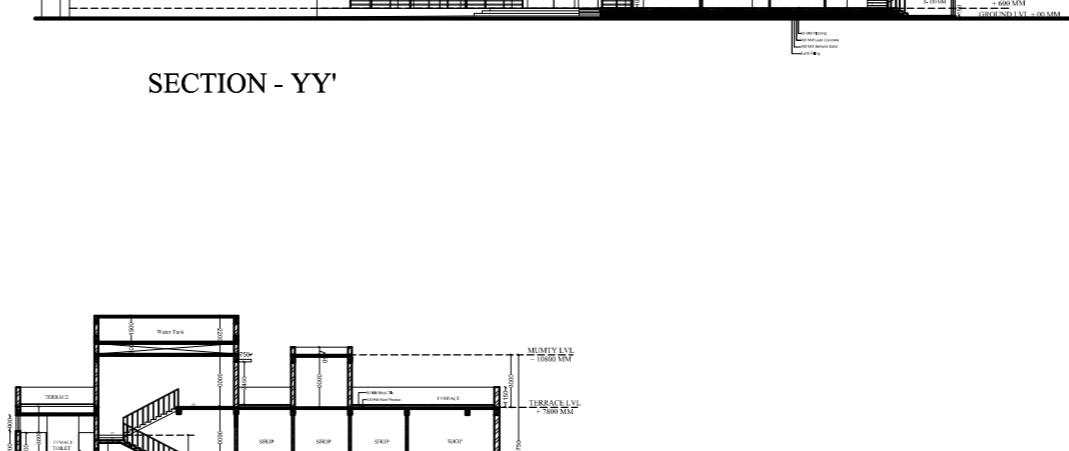

SECTION - YY'

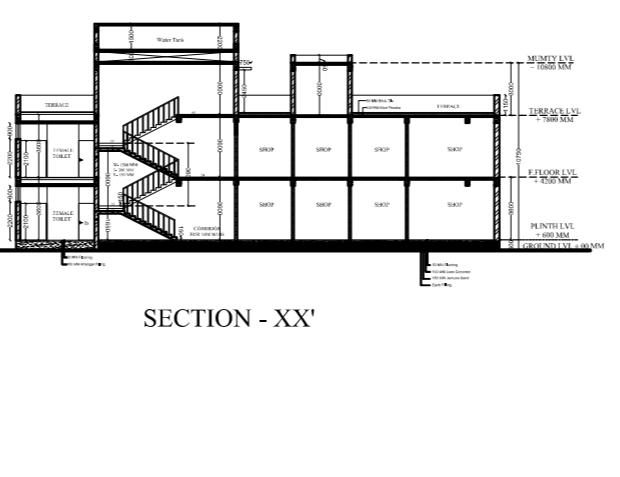

SECTION - XX'

Notes:
All the information regarding Land Ownership given by the owner. Architect will not responsible for any discrepancy or dispute in Land Ownership. This drawing is copyright and may not be copied without prior written consent. These drawings only for the sanctioning purpose and not good for construction, contractor shall verify all dimensions on site before commencing any work or shop drawing. Any discrepancies occurring in this drawing must be referred to the Principal Architect before the commencement of any work.

Architects

Architect's Signature

Clients :-
ALPHA CORP DEVELOPMENT PVT. LTD.
Regd. Office : 806, Meghdoot, 94, Nehru Place, New Delhi

Job Title

Proposed sanction plan for the GROUP HOUSING project of ALPHA CORP DEVELOPMENT PVT. LTD.

Regrd. Office
806, Meghdoot, 94, Nehru Place, New Delhi.
Corporate Office
Golf View Corporate Towers, Wing-A, 6th Floor,
Golf Course Road, Sector-42, Gurgaon 122002
Haryana.
through it's director Mr. Mukul Kumar.

Site at :
Kharo No.
196,197,198,199 & 202 situated at
Village Roshanpur Dorli, Meerut

SANCTION DRAWINGS OF COMMERCIAL BUILDING at
Meerut One, NH58, Delhi Roorkee
Byepass, Village Roshanpur Dorli, Dist. Meerut (U.P.)

Drawing Title
AREA CALCULATION, ELEVATIONS & SECTIONS

Job No. Drawing No.
Sheet No. 02
Drawn Checked
Date Scale Revisions