


*Mahagun*

CAR PARKING NOS. 394

11/7/2018 3:50 PM

PROJECT <b>MAHAGUN MALL AT NOIDA EXTN.</b>	PROMOTED <b>M/S. MAHAGUN</b>	DRG. TITLE <b>2nd. BASEMENT FLOOR PLAN</b>	ARCHITECTS  <b>G.P. MATHUR AND ASSOCIATES PTY LTD.</b> C-15, East CE Enclave, New Delhi-110061 T: 41009300 / 2 41009122 E: info@gpindia.com / W: www.gpindia.com	
		DRG. NO. 01 DRAWN		

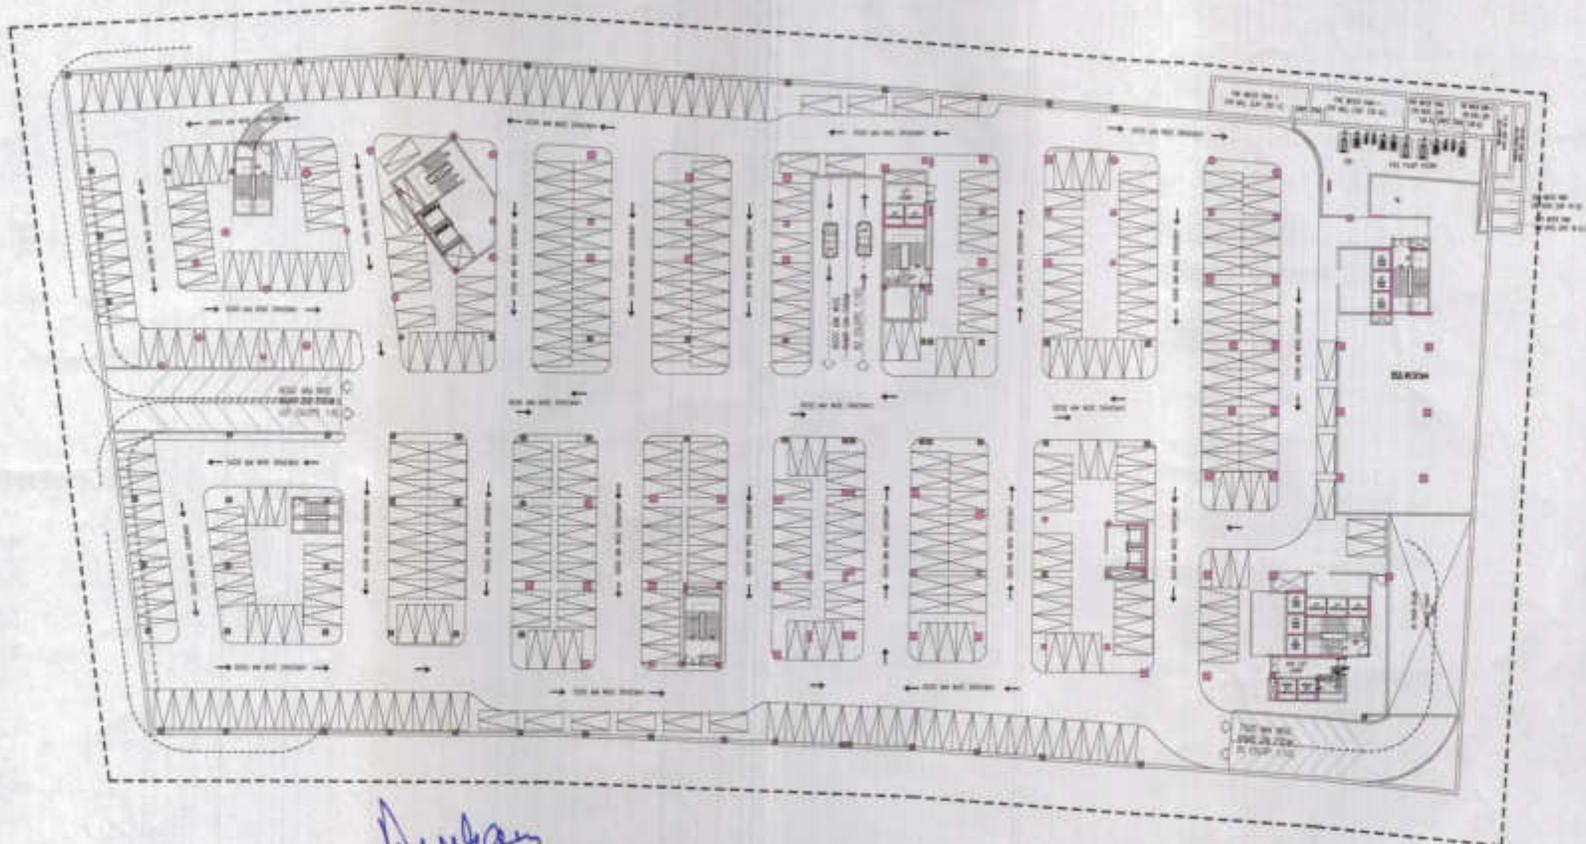


*Mahagun*

CAR PARKING NOS. 400


11/02/18 3:28 PM

<p>PROJECT</p> <p><b>MAHAGUN MALL AT NOIDA EXTN.</b></p>	<p>PROPOSED</p> <p><b>M/S. MAHAGUN</b></p>	<p>DWG. TITLE</p> <p><b>1st. BASEMENT FLOOR PLAN</b></p> <p>ERIC NO. 01</p> <p>DRAWN</p>	<p>ARCHITECTS</p>  <p><b>GJM ARCHITECTS &amp; PLANNERS</b></p> <p>FRANZ MATRIS AND ASSOCIATES (P) LTD.          C-35, East Of Kailash, New Delhi-110025          T- 46100111 / 46100112          E- info@gmatris.com / W- www.gmatris.com</p> 
--	--	--	--

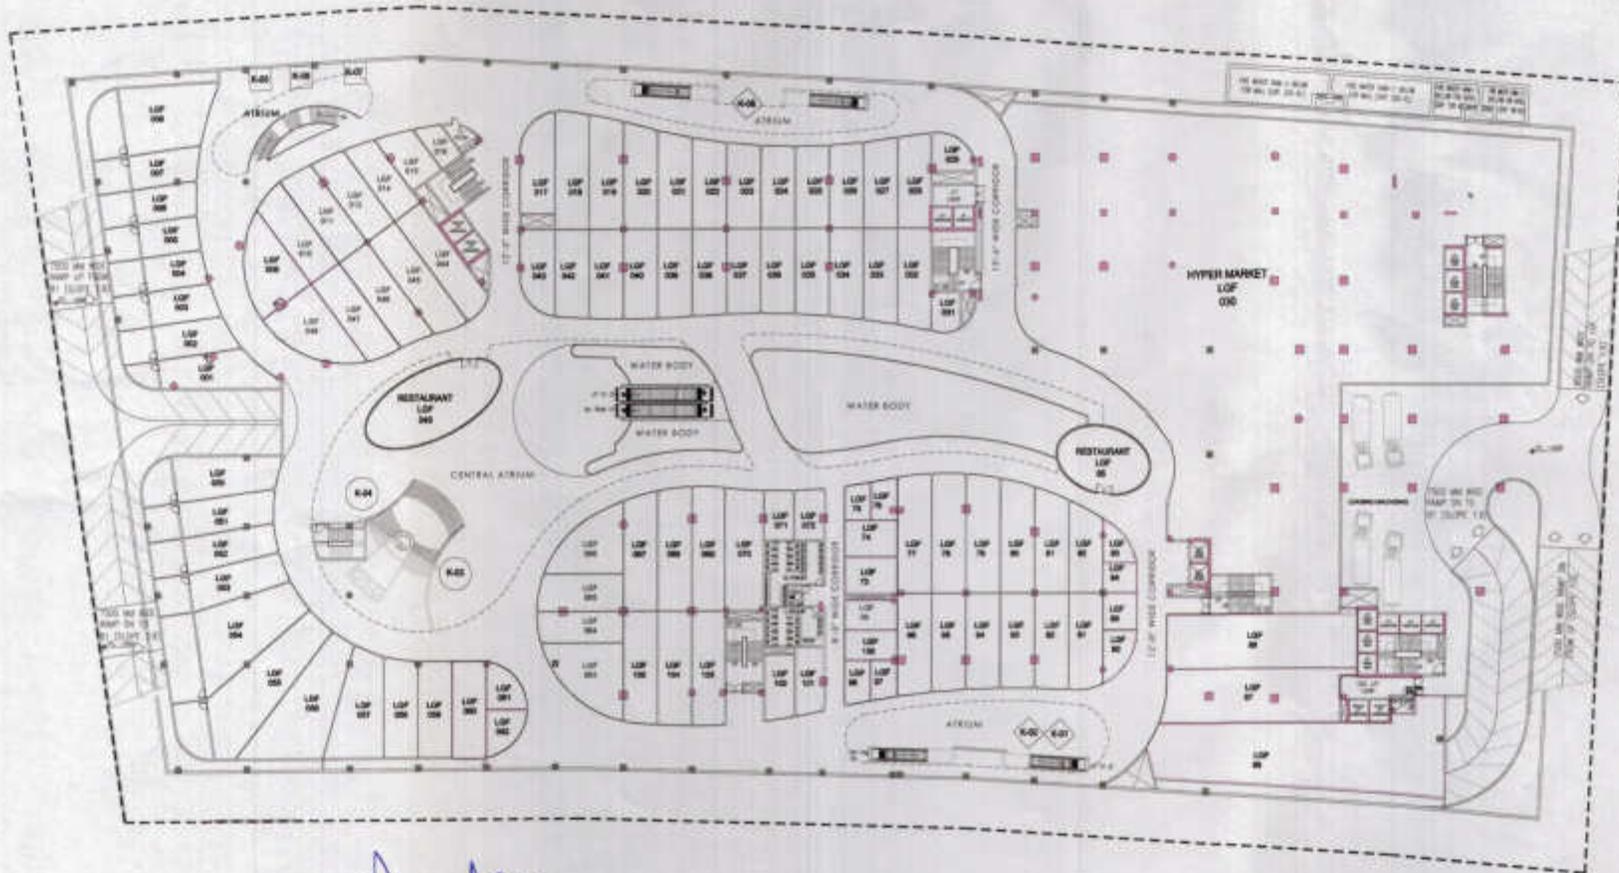

Anujan

PROJECT <b>MAHAGUN MALL AT NOIDA EXTN.</b>	PROMOTORS <b>M/S. MAHAGUN</b>	DRG. TITLE <b>L. GROUND FLOOR PLAN</b>	ARCHITECTS <b>90 ARCHITECTS &amp; PLANNERS</b> OLAV F. MATHUR AND ASSOCIATES (P) LTD. C-25, Sector 06, Gurgaon, New Delhi-120005 T: 4090099 / F: 46000522 E: info@90india.com / W: www.90india.com	
		DRG. NO. 01		
DRAWN				

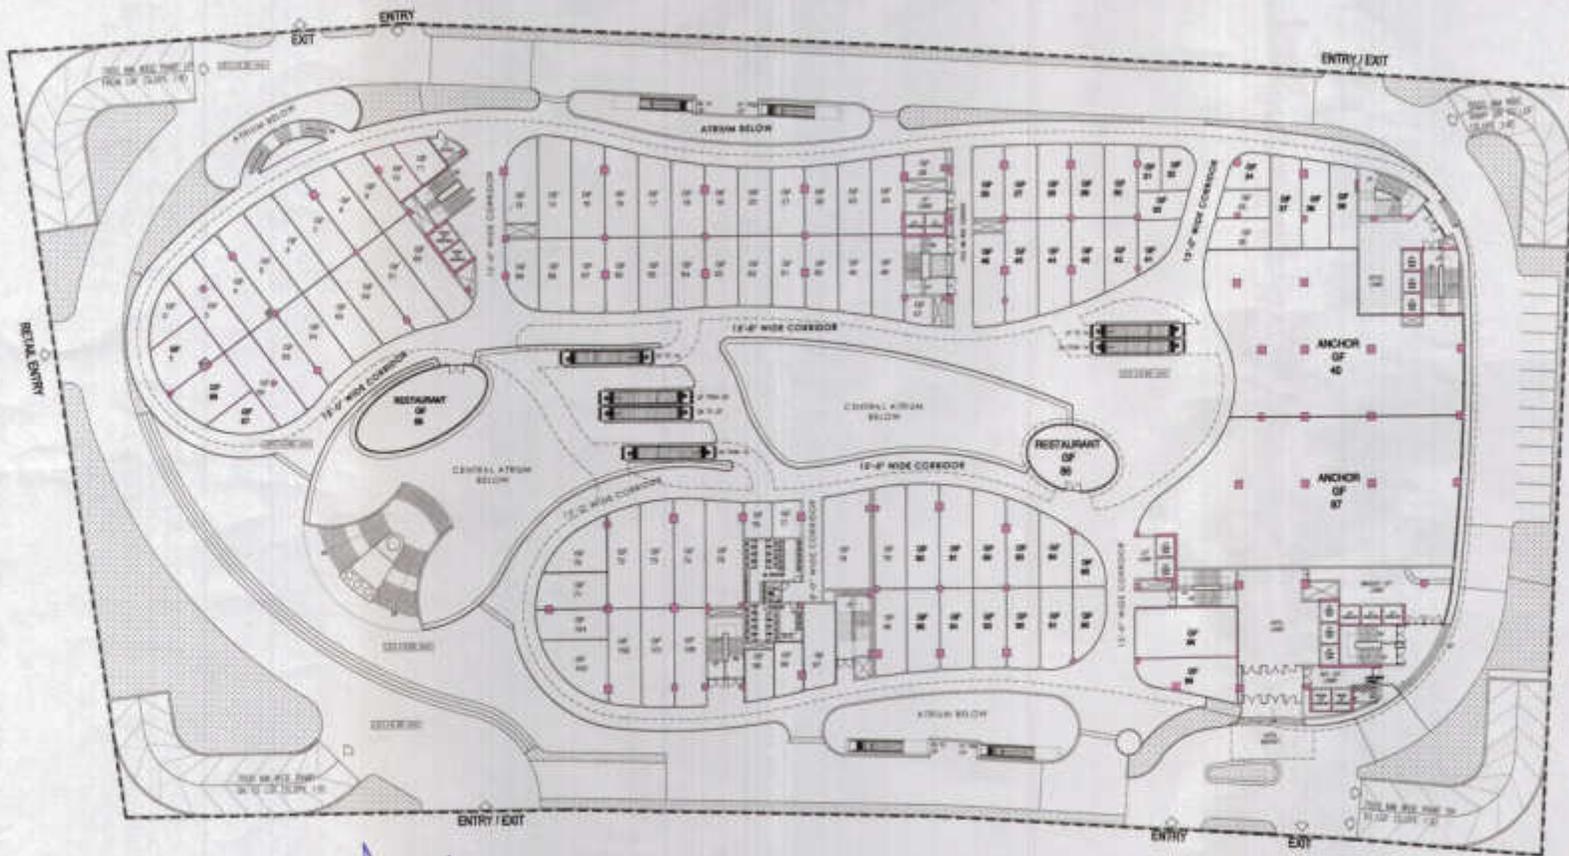

*Mahagun*

PROJECT

MAHAGUN MALL AT NOIDA EXTN.

DESIGNER

M/S. MAHAGUN

DWG. TITLE

GROUND-FLOOR PLAN

DWG. NO.

02

DATE

ARCHITECT'S




DR. P. MAHARAJ AND ASSOCIATES (P) LTD.  
 C-25, Sector 29, Gurgaon, Haryana-122002  
 T: 4609330 / 4609332  
 E: info@gmaonline.com / W: www.gmaonline.com



04

ALL RIGHTS RESERVED. NO PART OF THIS DOCUMENT IS TO BE REPRODUCED OR TRANSMITTED IN ANY FORM OR BY ANY MEANS, ELECTRONIC OR MECHANICAL, WITHOUT PERMISSION IN WRITING FROM THE ARCHITECTS.

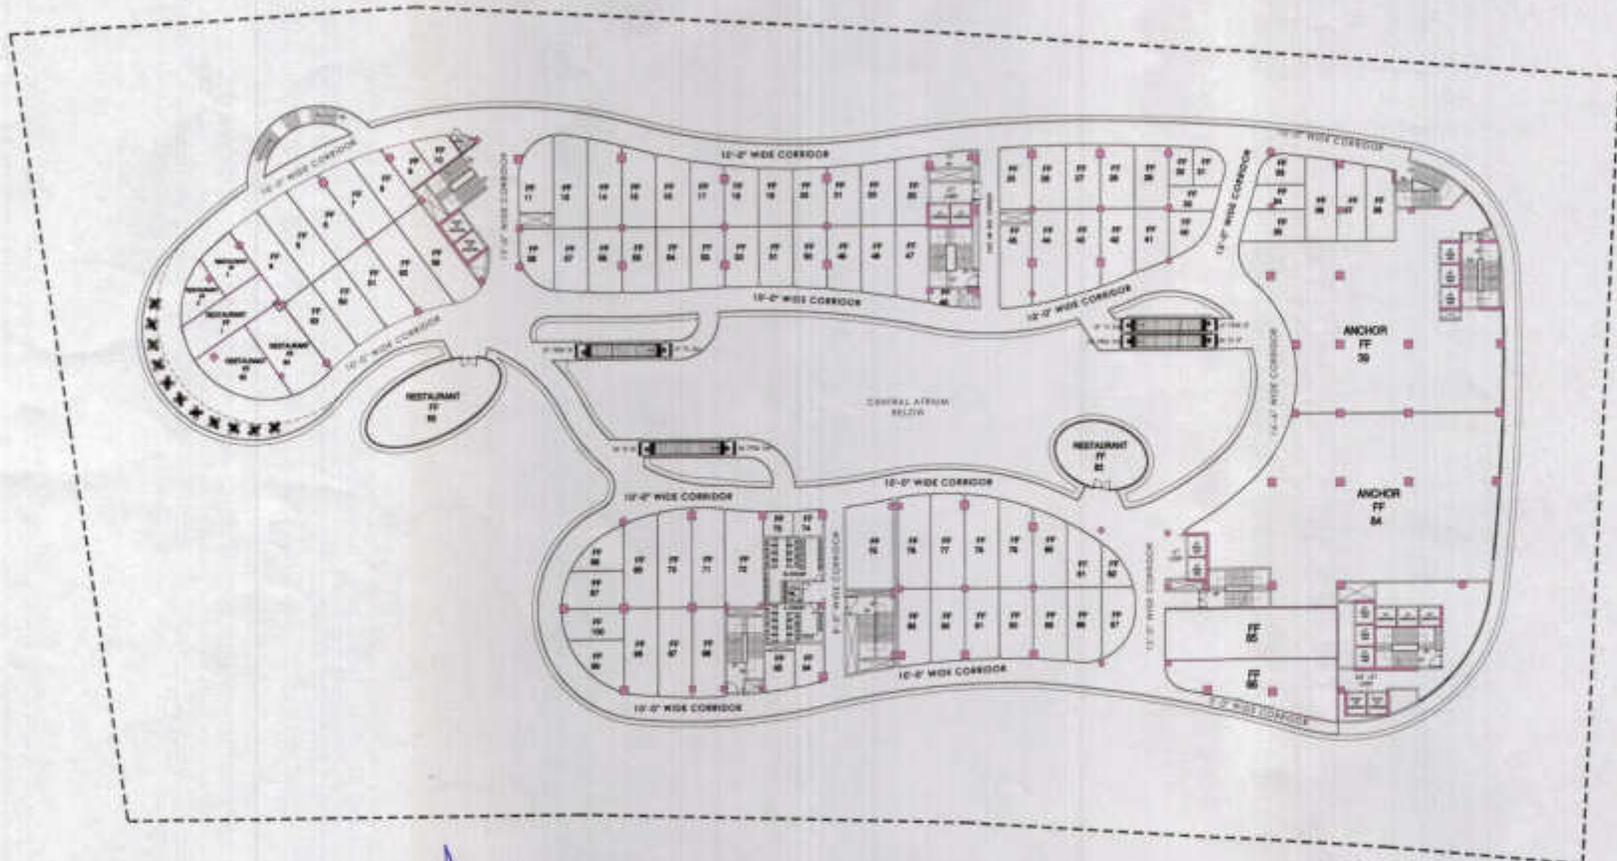

*Mahagun*

PROJECT

MAHAGUN MALL AT NOIDA EXTN.


CLIENT

M/S. MAHAGUN

ORG. TITLE  
FIRST FLOOR PLAN  
SHEET NO. 02  
DRAWN


ARCHITECTS  
GPM  
GEAR P. MATRIS AND ASSOCIATES (P) LTD.  
C - 05, East Of Kailash, New Delhi-110005  
T: 46199999 / 46199912  
A PLANNERS & DESIGNERS E: info@gepmatrix.com / W: www.gepmatrix.com



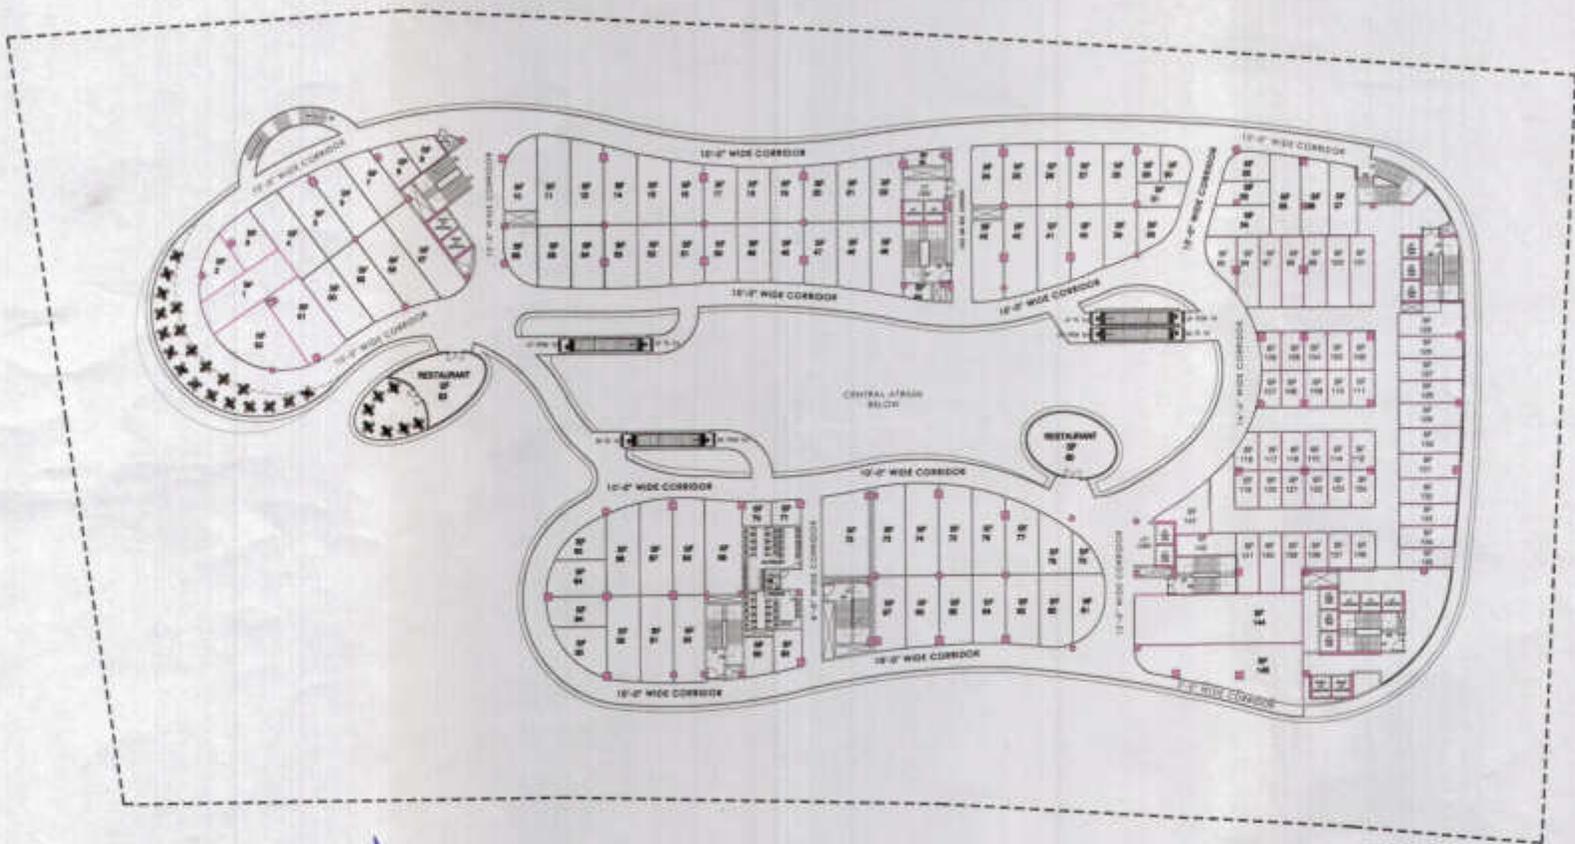


*Mahagun*

<p>PROJECT</p> <p><b>MAHAGUN MALL AT NOIDA EXTN.</b></p>	<p>CLIENT</p> <p><b>M/S. MAHAGUN</b></p>	<p>DRG. TITLE</p> <p><b>SECOND FLOOR PLAN</b></p> <p>DRG. NO. 04</p> <p>DATE</p>	<p>ARCHITECTS</p> <p><b>GANESH ARCHITECTS &amp; PLANNERS</b></p> <p>GANESH ARCHITECTS &amp; PLANNERS (P) LTD.          C-55, Dax Of Kalyan, New Delhi-110062          T: 46992617 4659112          E: info@ganesh.com   W: www.ganesh.com</p>	
--	--	--	---	--

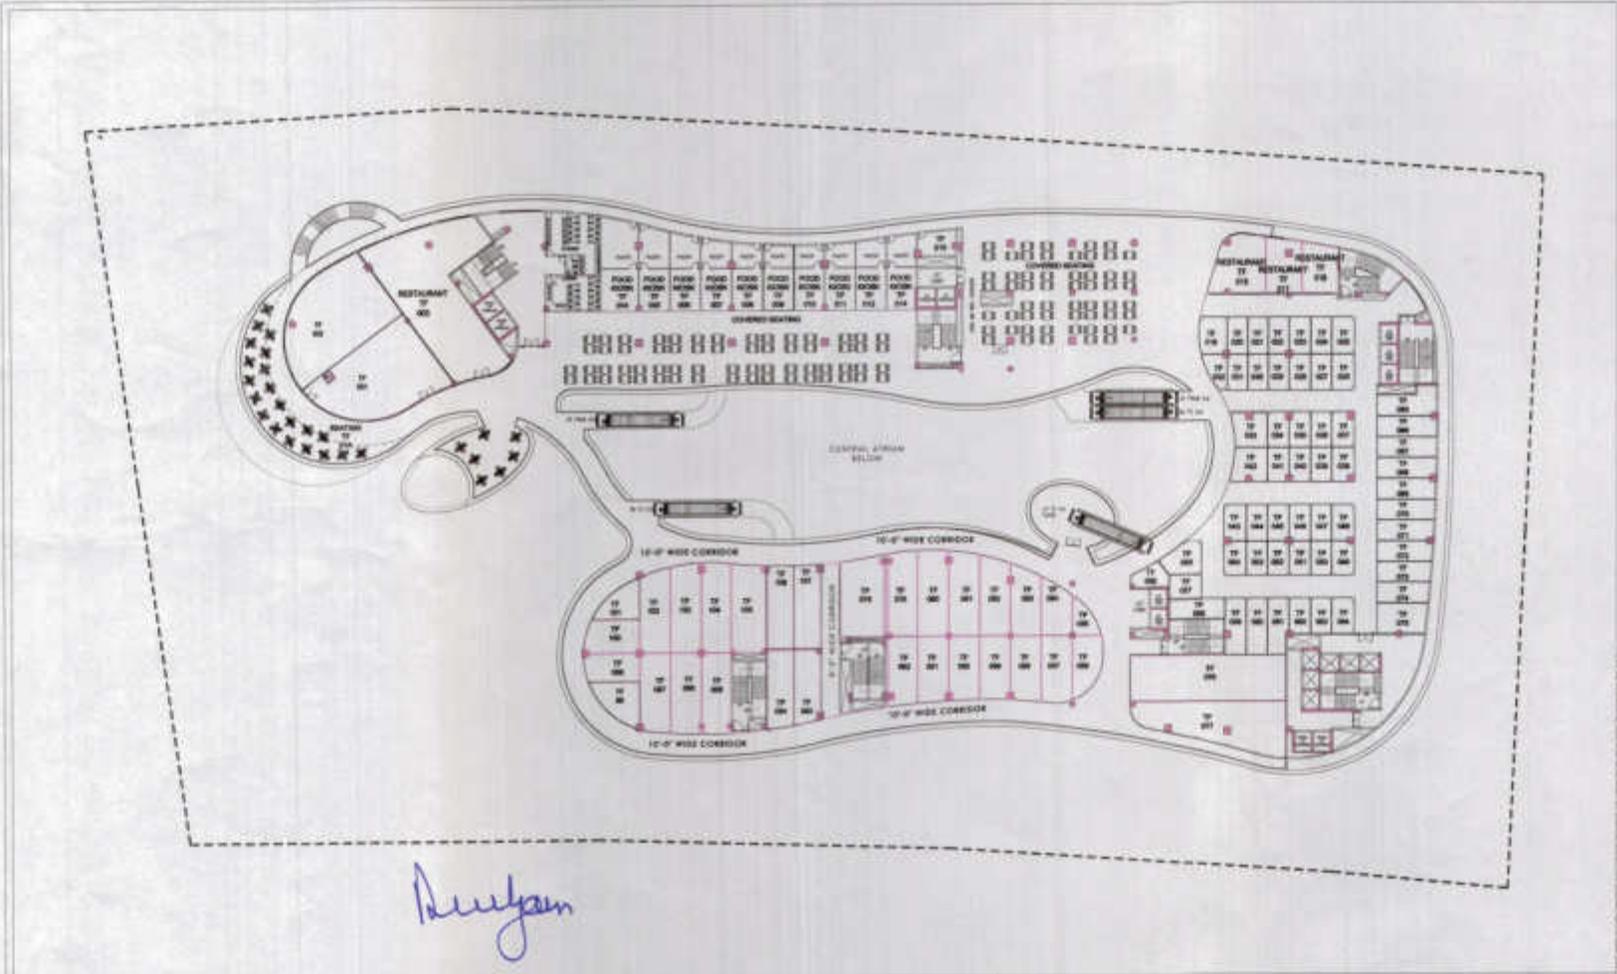

*Mahagun*


<p>PROJECT</p> <p><b>MAHAGUN MALL AT NOIDA EXTN.</b></p>	<p>PROVIDER</p> <p><b>M/S. MAHAGUN</b></p>	<p>DOC. TITLE</p> <p><b>THIRD FLOOR PLAN</b></p> <p>DRG. NO. <input type="text"/></p> <p>DATE <input type="text"/></p>	<p>ARCHITECTS</p> <p><b>ggn</b></p> <p>GEAN P. SAXENA AND ASSOCIATES PVT. LTD.          C - 55, Dax 17 Kirti, New Delhi - 110005          ARCHITECTS T : 4659999 / 7 4659999          A. P. KHANDELWAL F : 4659999 / 7 W : www.ggn.co.in</p>
--	--	--	--

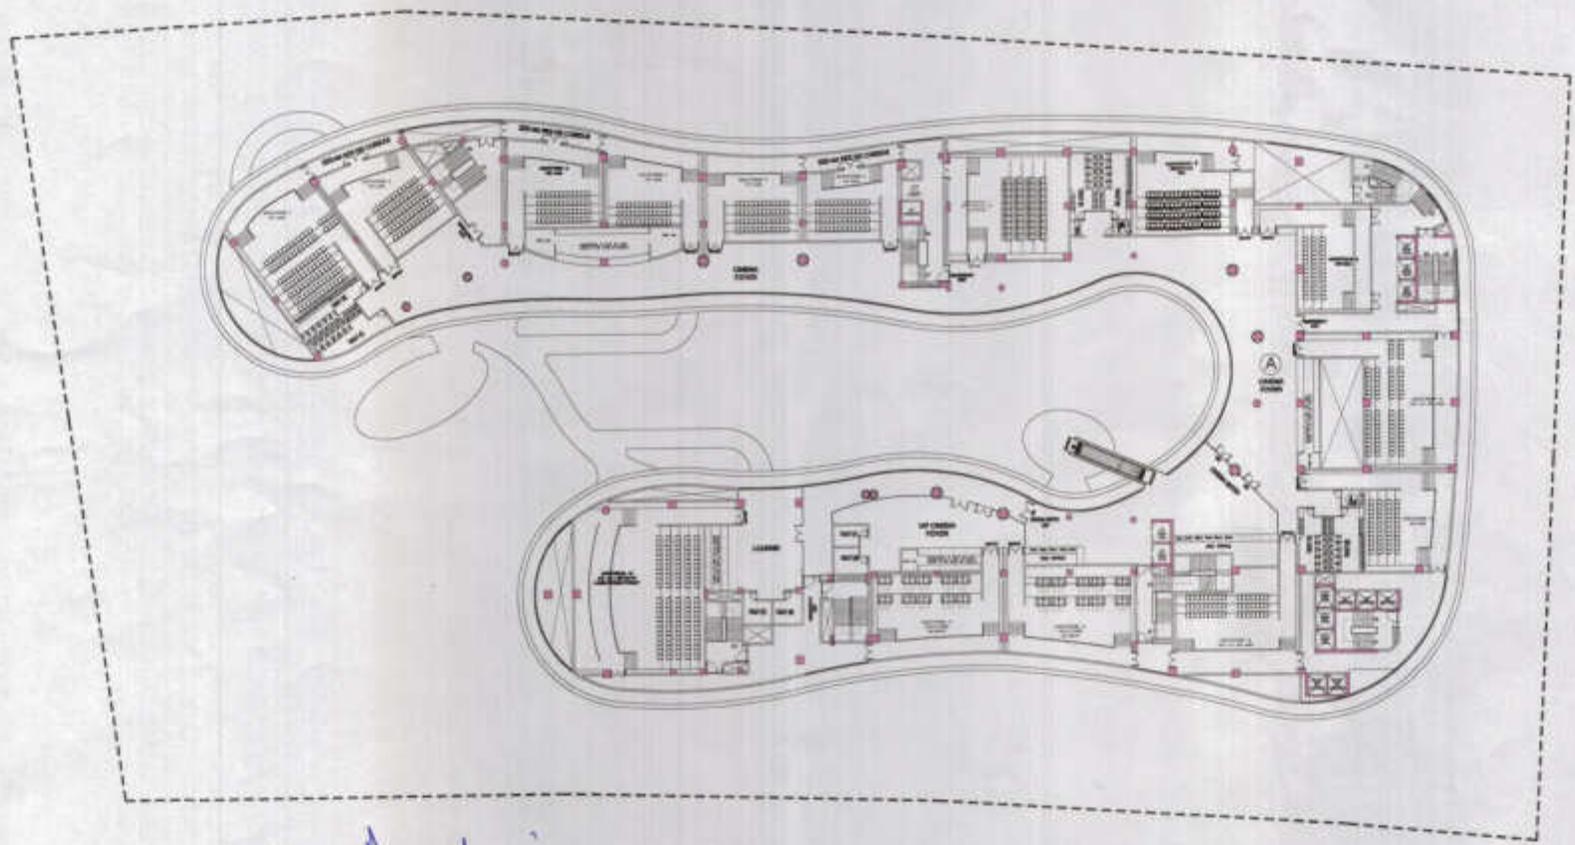

*Mahagun*

PROJECT <b>MAHAGUN MALL AT NOIDA EXTN.</b>	PROMOTER <b>M/S. MAHAGUN</b>	SIC. TITLE <b>FOURTH FLOOR PLAN</b>		ARCHITECTS <b>GAH P. MATHE AND ASSOCIATES (P) LTD.</b> C-15, Block D of Extn. 1, New India 110002 T: 800099919   P: 40299412 E: info@gaah.com   W: www.gaah.com	
		DRG. NO.	08		
		DATE			



08

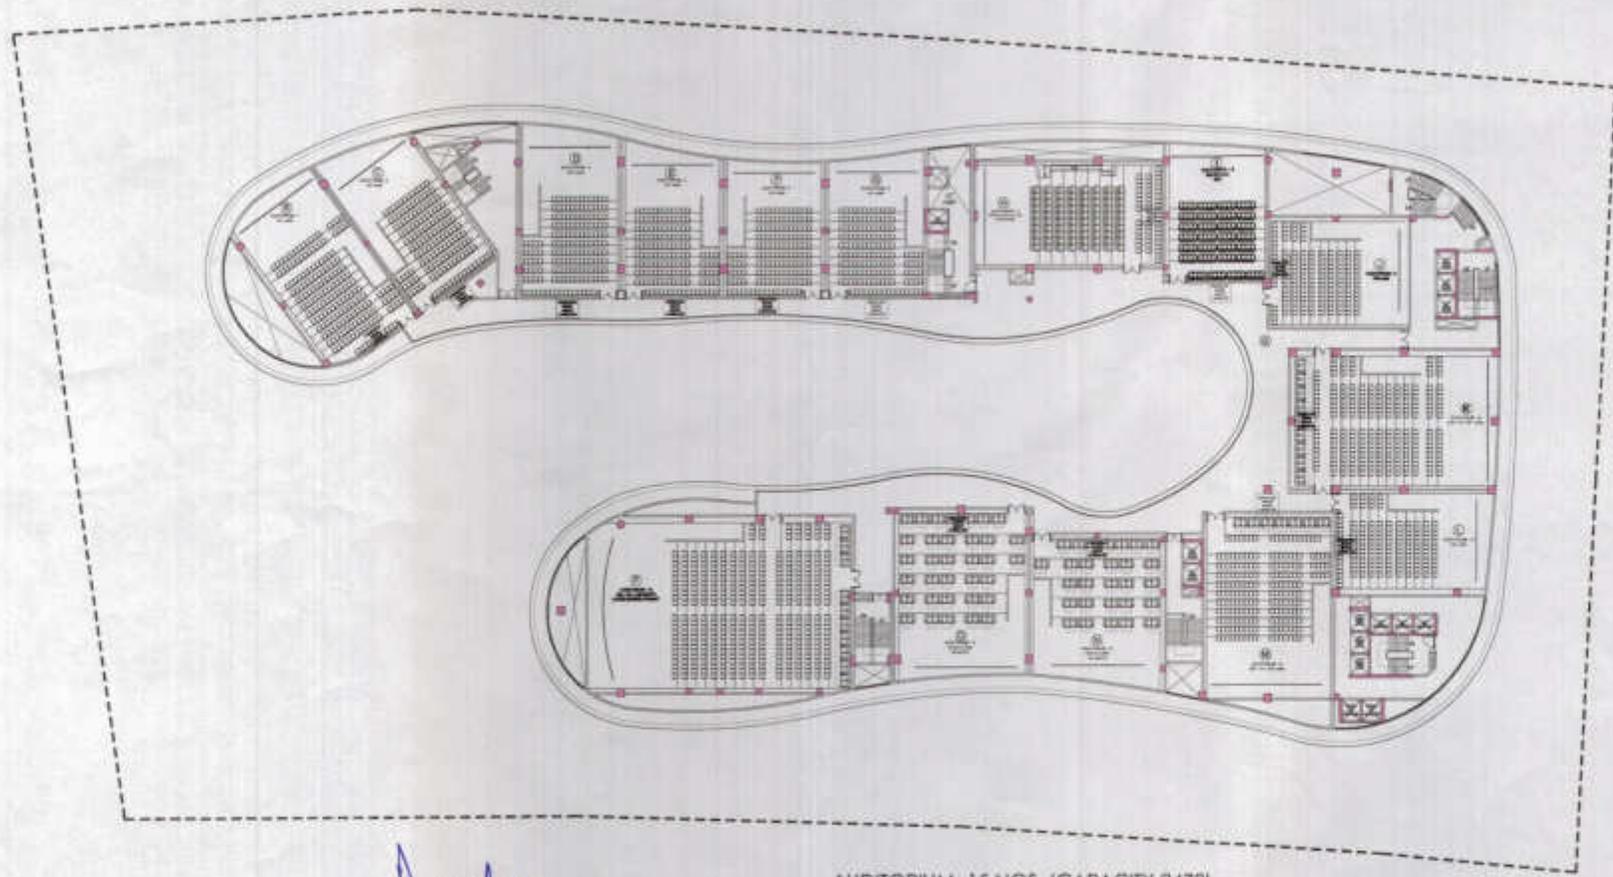

*Mahagun*

AUDITORIUM- 15 NOS. (CAPACITY-2472)

<p>PROJECT</p> <p><b>MAHAGUN MALL AT NOIDA EXTN.</b></p>	<p>CLIENT</p> <p><b>M/S. MAHAGUN</b></p>	<p>DRG. TITLE</p> <p><b>FIFTH FLOOR PLAN</b></p> <p>DRG. NO. 07</p> <p>DRAWN</p>	<p>ARCHITECTS</p> <p><b>gjo</b></p> <p>ARCHITECTS &amp; PLANNERS</p> <p>SHAN P. MATHER AND ASSOCIATES (P) LTD.          C - 55, East Of Kailash, New Delhi - 110065          T - 40196500 / F 40196512          E - info@gjocreate.com / W - www.gjocreate.com</p>	
--	--	--	--	--

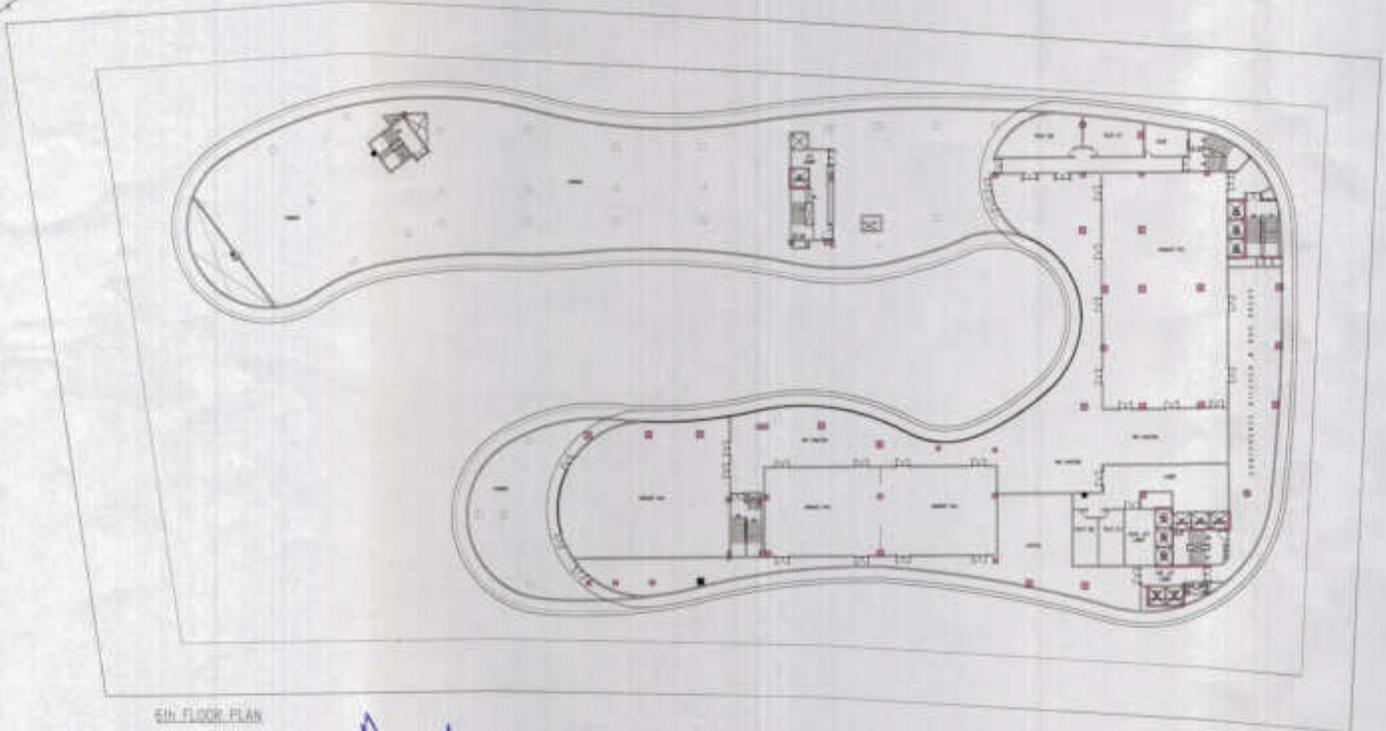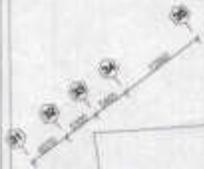

6th FLOOR PLAN

*Ameyan*



NOTE: MEP SERVICES & STRUCTURE UNDER COORDINATION



**NOTES**

1. All dimensions are in meters unless otherwise specified.
2. All dimensions are to the centerline of the member unless otherwise specified.
3. All dimensions are to the face of the member unless otherwise specified.
10. All dimensions are to the centerline of the member unless otherwise specified.

NO.	DATE	BY	REVISION



**PROJECT:**  
**CLIENT:**  
**DESIGNER:**  
**DATE:**  
**SCALE:**  
**PROJECT NO.:**  
**PROJECT NAME:**  
**PROJECT LOCATION:**  
**PROJECT STATUS:**

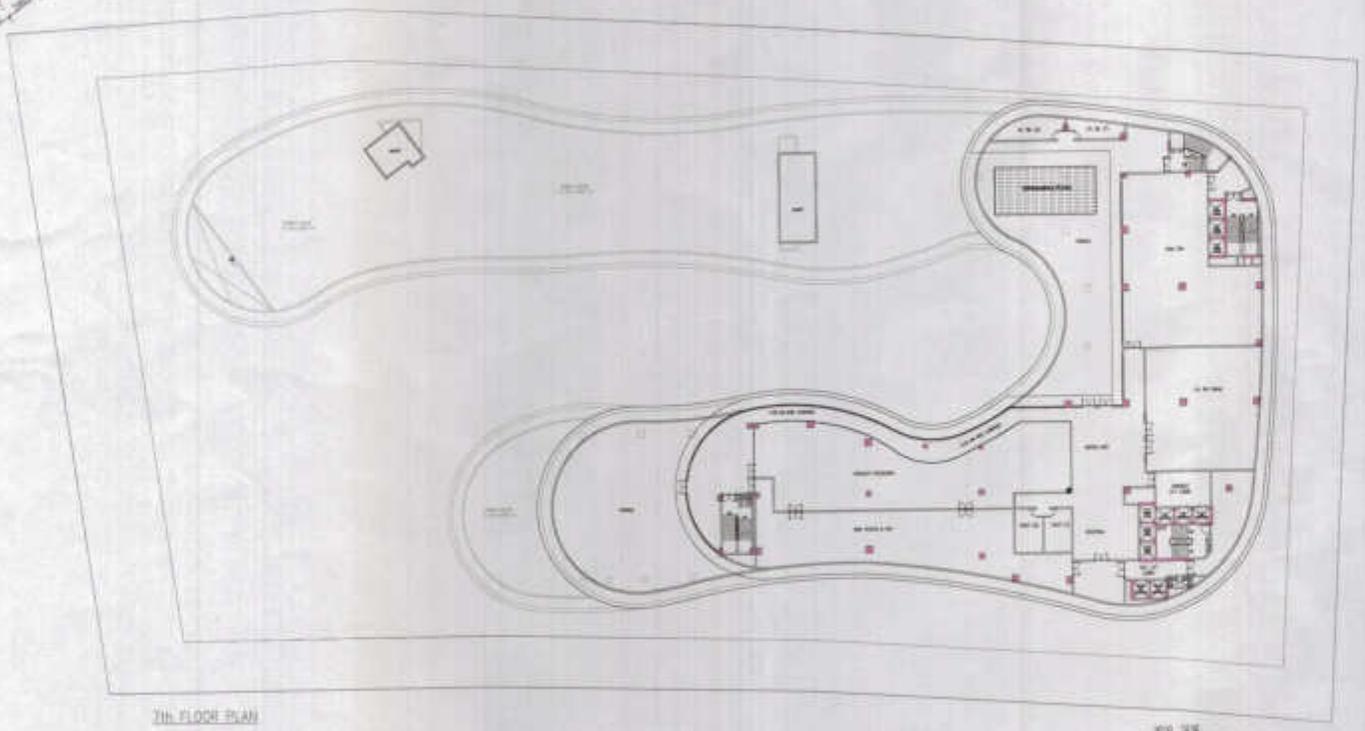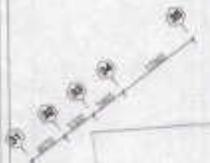

7th FLOOR PLAN



*Ameyam*

NOTE: MEP SERVICES & STRUCTURE UNDER COORDINATION

**NOTES**

1. GENERAL NOTES TO BE READ IN CONJUNCTION WITH THE GENERAL NOTES TO THE DRAWING.
2. ALL DIMENSIONS ARE TO FACE UNLESS OTHERWISE SPECIFIED.
3. ALL WORK SHALL BE IN ACCORDANCE WITH THE LATEST EDITIONS OF THE S.P. AND ISIRI STANDARDS.
4. THE CONTRACTOR SHALL BE RESPONSIBLE FOR OBTAINING ALL NECESSARY PERMITS AND APPROVALS FROM THE RELEVANT AUTHORITIES.
5. THE CONTRACTOR SHALL MAINTAIN ACCESS TO ALL EXISTING SERVICES AND STRUCTURES AT ALL TIMES.
6. THE CONTRACTOR SHALL BE RESPONSIBLE FOR PROTECTING ALL EXISTING SERVICES AND STRUCTURES.
7. THE CONTRACTOR SHALL MAINTAIN ADEQUATE RECORDS OF ALL WORK DONE.
8. THE CONTRACTOR SHALL BE RESPONSIBLE FOR THE SAFETY OF ALL PERSONNEL AND THE PUBLIC AT ALL TIMES.
9. THE CONTRACTOR SHALL BE RESPONSIBLE FOR THE PROTECTION OF THE ENVIRONMENT AT ALL TIMES.
10. THE CONTRACTOR SHALL BE RESPONSIBLE FOR THE PROTECTION OF ALL ADJACENT PROPERTIES AT ALL TIMES.

NO.	DATE	BY	REVISION

NO.	DATE	BY	REVISION

**REVISION**

**PROJECT**

MEP SERVICES FOR THE 7th FLOOR OF THE BUILDING AT THE SITE OF THE PROJECT.

**CLIENT**

MEP SERVICES FOR THE 7th FLOOR OF THE BUILDING AT THE SITE OF THE PROJECT.

**DESIGNER**


MEP SERVICES FOR THE 7th FLOOR OF THE BUILDING AT THE SITE OF THE PROJECT.

**DATE**

MEP SERVICES FOR THE 7th FLOOR OF THE BUILDING AT THE SITE OF THE PROJECT.


**SCALE**

MEP SERVICES FOR THE 7th FLOOR OF THE BUILDING AT THE SITE OF THE PROJECT.

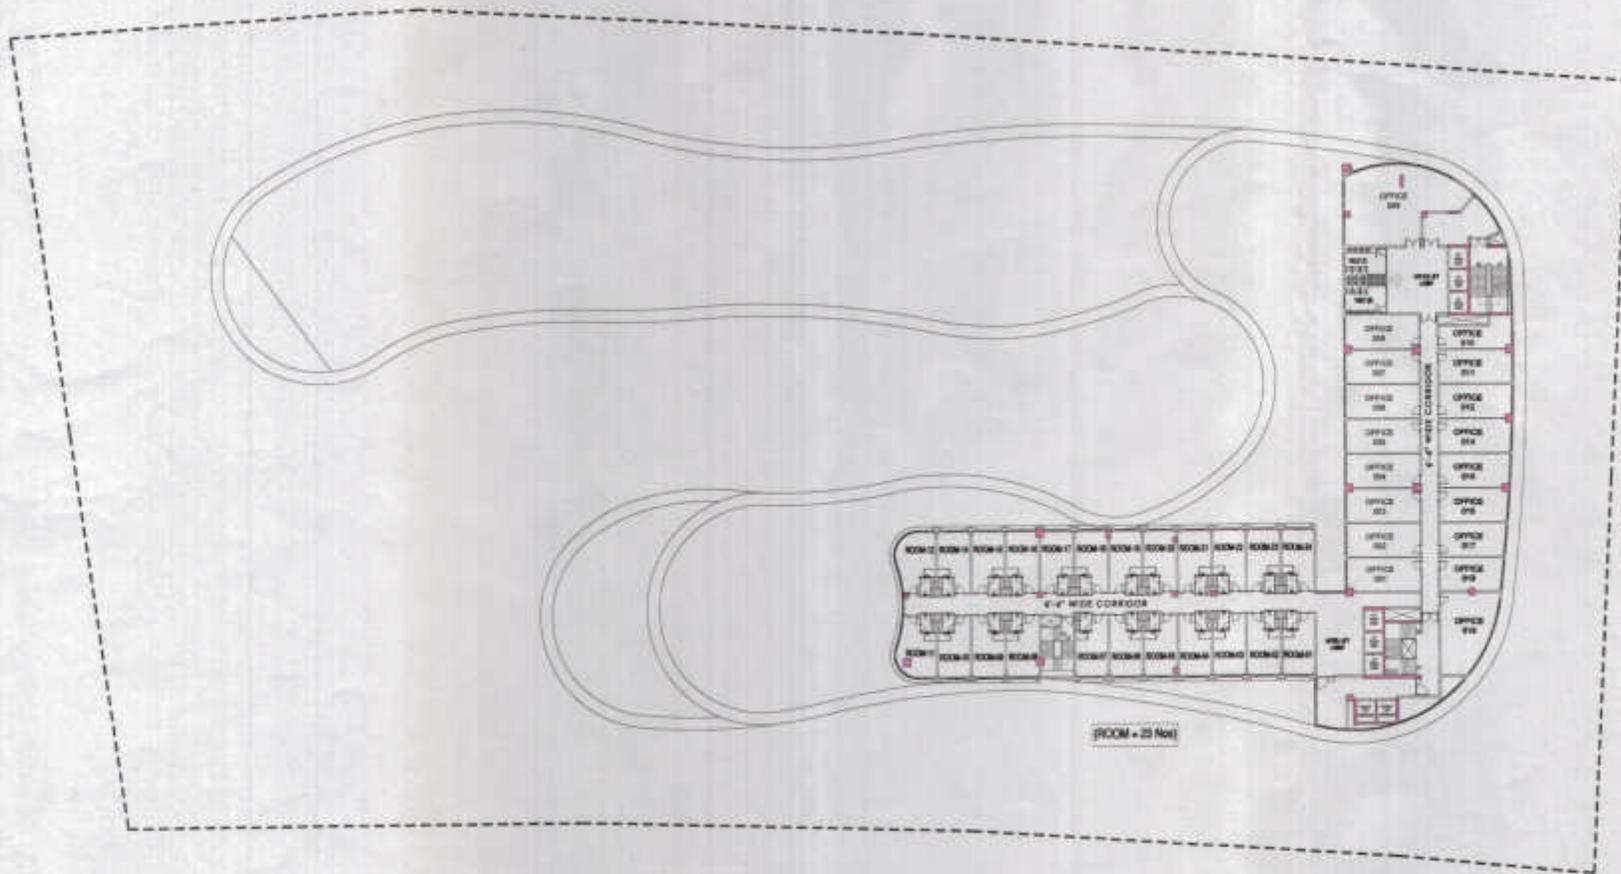


*Neugain*

PROJECT <b>MAHAGUN MALL AT NOIDA EXTN.</b>	CLIENTS <b>M/S. MAHAGUN</b>	DRG. TITLE <b>8th, 10th, 11th FLOOR PLAN</b>		ARCHITECTS <b>ggn</b> ARCHITECTS & PLANNERS	DEAN P. MATHER AND ASSOCIATES (P) LTD. C-25, East of Kailash, New Delhi-110005 T: 40991999   F: 46199112 E: info@ggnindia.com   W: www.ggnindia.com	
		DRG. NO. 08	DRG. DATE 08			

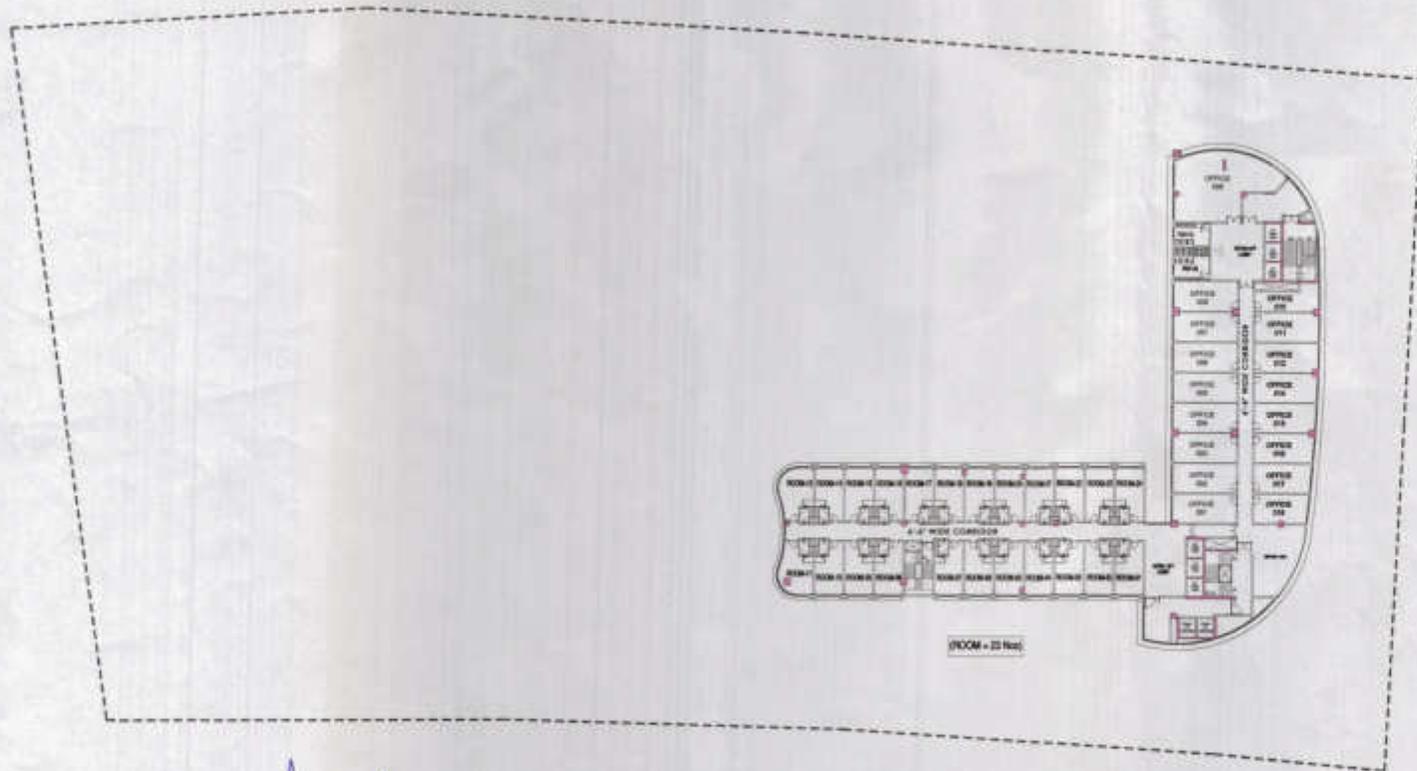

*Mahagun*

<p>PROJECT <b>MAHAGUN MALL AT NOIDA EXTN.</b></p>	<p>CLIENT <b>M/S. MAHAGUN</b></p>	<p>SPCL. TITLE <b>9th. FLOOR PLAN</b></p> <p>DATE: 14/11/2011 DRAWN:</p>	<p>ARCHITECTS <b>9999</b> SHRUTI K. MAHESHWARI &amp; ASSOCIATES PVT. LTD. C-25, East Of Kailash, New Delhi 110061 T: 43499919 / 43499912 E: info@9999.com   W: www.9999.com</p>	
---	---------------------------------------	--	---	---

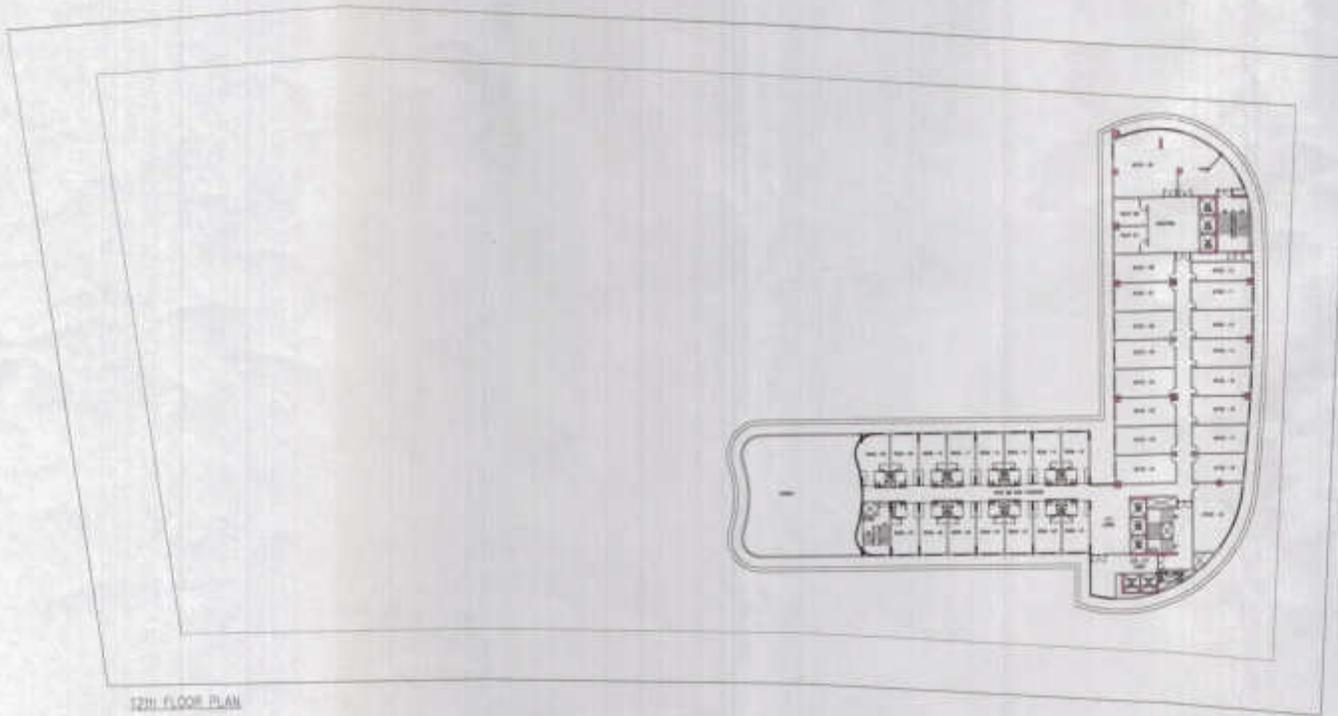

12TH FLOOR PLAN

*Mulyan*

NOTE: MEP SERVICES & STRUCTURE UNDER COORDINATION

**NOTES:**  
 1. All dimensions are in meters unless otherwise specified.  
 2. All work shall be in accordance with the latest edition of the relevant codes and standards.  
 3. The contractor shall be responsible for obtaining all necessary permits and approvals from the relevant authorities.  
 4. The contractor shall ensure that all work is completed within the specified time frame.  
 5. The contractor shall maintain a clean and safe working environment at all times.


NO.	DATE	REVISION

NO.	DATE	REVISION

PROJECT NO.:  
 CLIENT:  
 DESIGNER:  
 DATE:

PROJECT NAME:  
 PROJECT LOCATION:  
 PROJECT TYPE:  
 PROJECT STATUS:  
 PROJECT START DATE:  
 PROJECT END DATE:



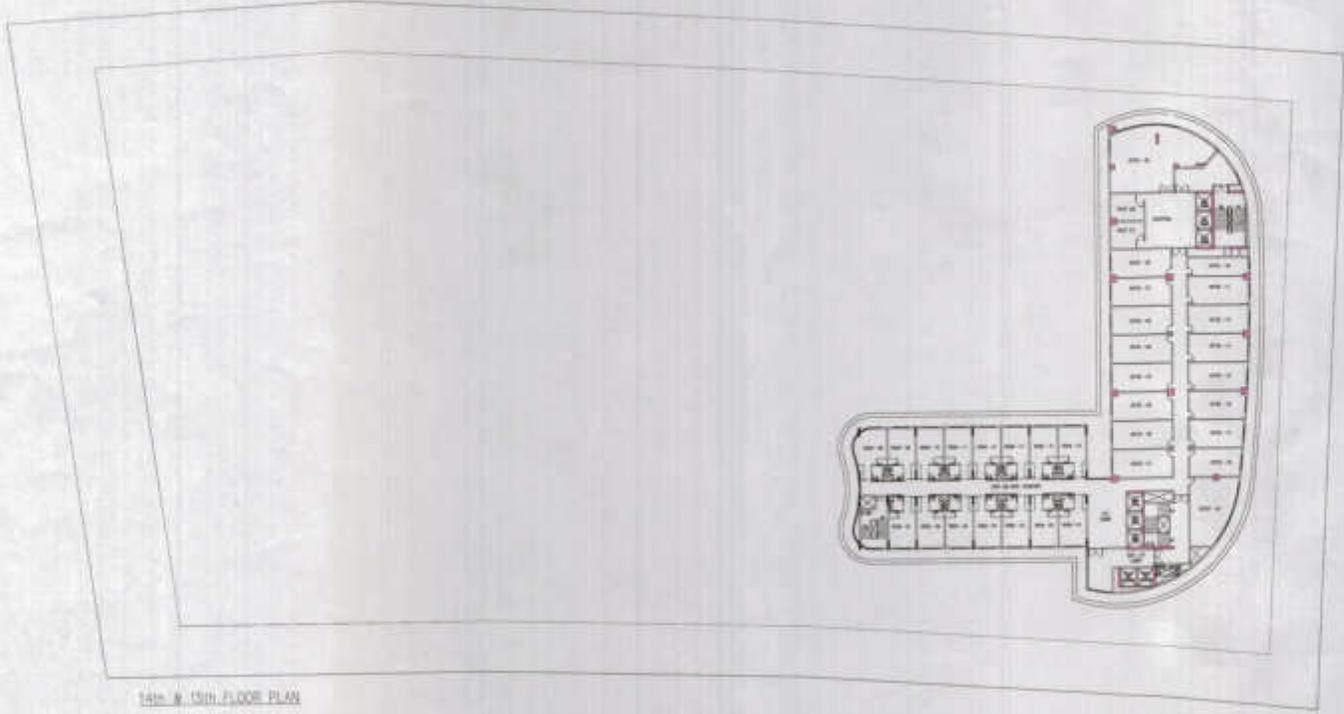

14th & 15th FLOOR PLAN

*Keulgan*

NOTE: MEP SERVICES & STRUCTURE UNDER COORDINATION

REVISIONS

NO.	DATE	DESCRIPTION

MEP WORK INCLUDED


MEP WORK


MEP WORK


PROJECT INFORMATION

PROJECT NAME: ...


CLIENT: ...

DESIGNER: ...

DATE: ...

SCALE: ...

PROJECT NO: ...

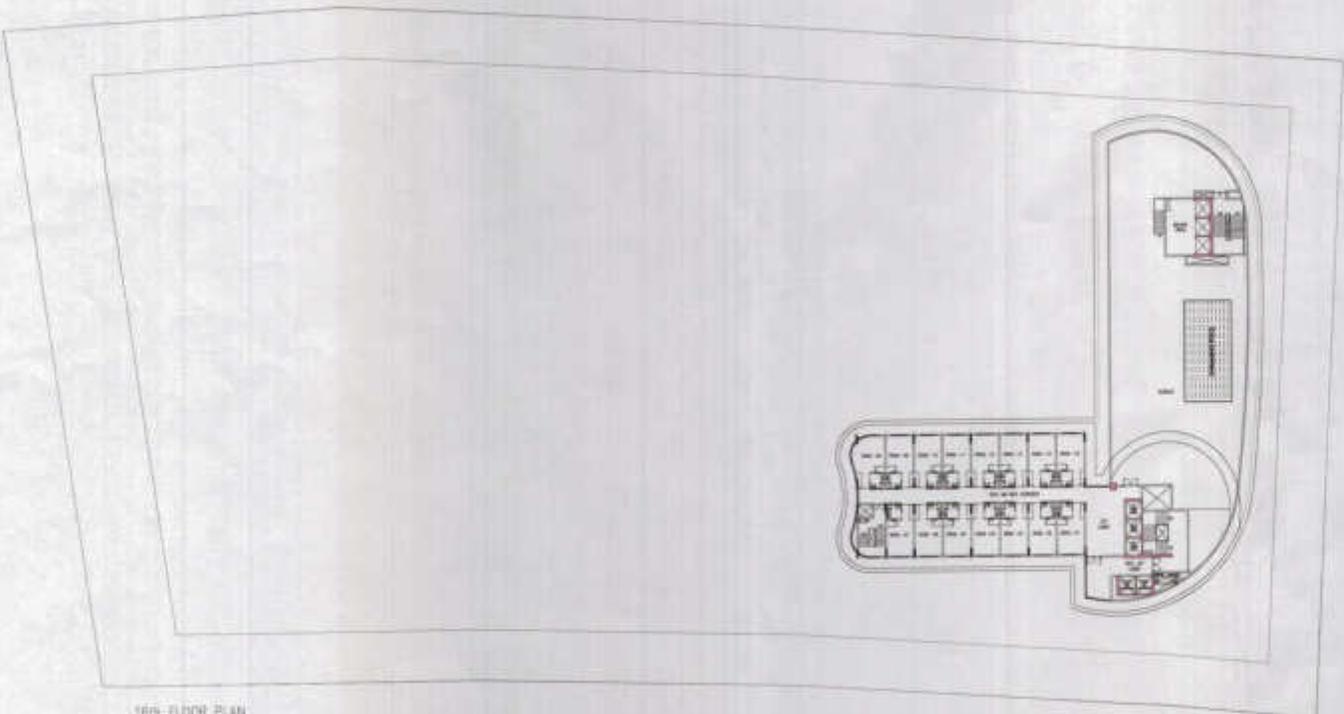

16th FLOOR PLAN

*Duljan*

NOTE: MEP SERVICES & STRUCTURE UNDER COORDINATION

REVISIONS

NO.	DATE	DESCRIPTION

NO.	DATE	DESCRIPTION

NO.	DATE	DESCRIPTION

DETAILS


PROJECT:

CLIENT:

DESIGNER:

DATE:

SCALE:

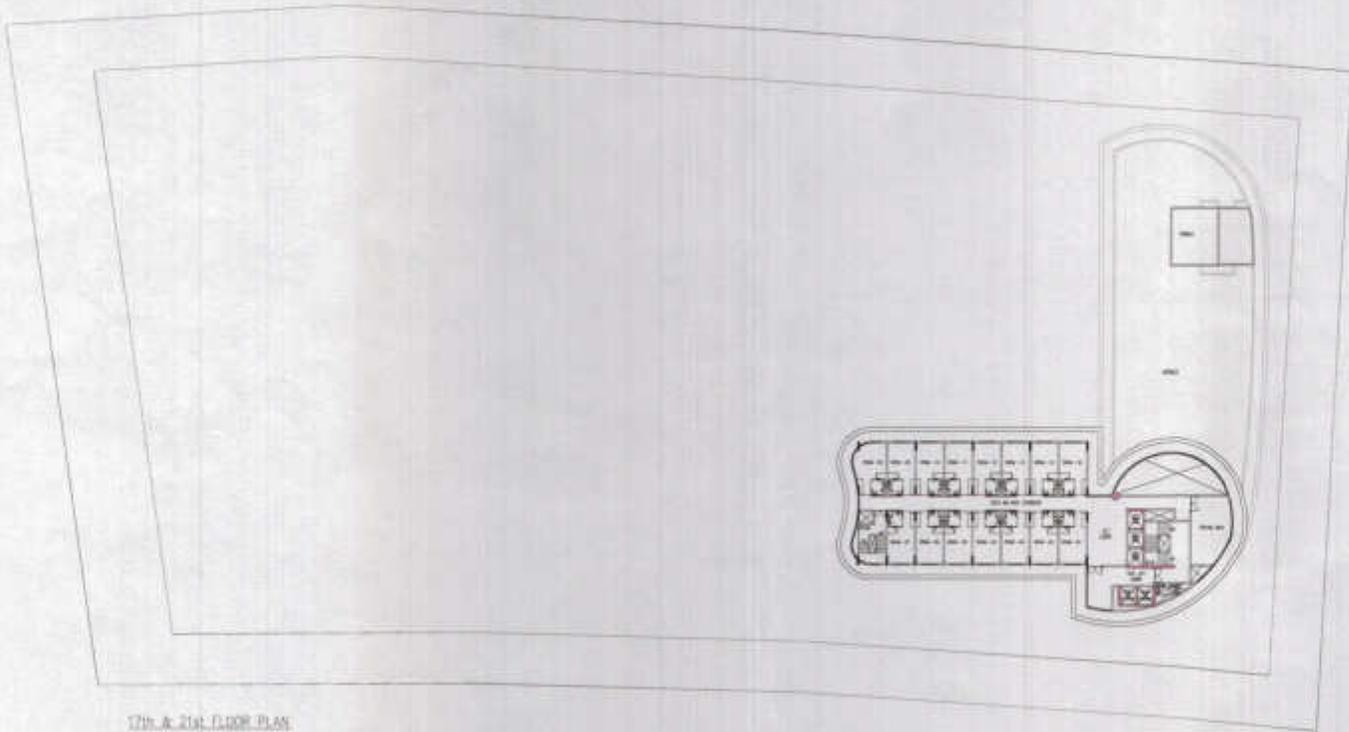

17th & 21st FLOOR PLAN  
(WITH REFUGE AREA)

*Neuzen*

NOTE: MEP SERVICES & STRUCTURE UNDER COORDINATION

**REVISIONS**

NO.	DATE	BY	REVISION

**REVISIONS**

NO.	DATE	BY	REVISION

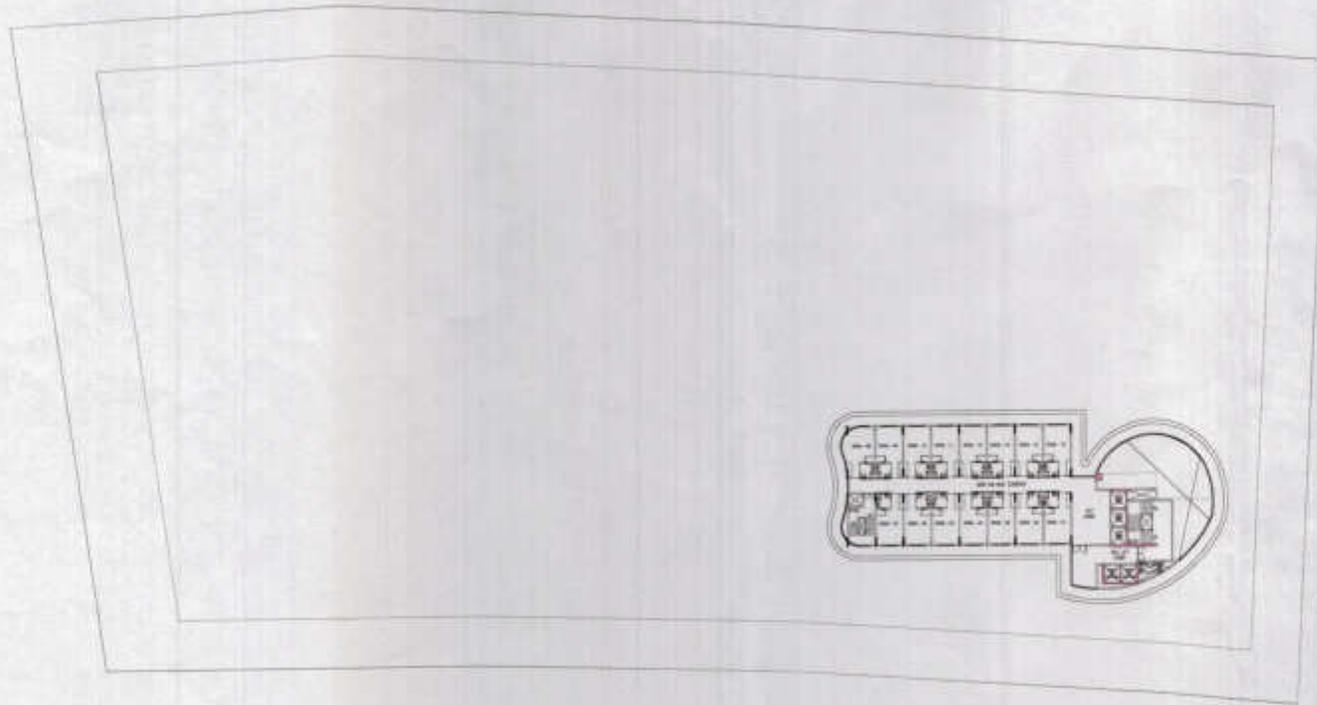

TRIM TO 22nd FLOOR PLAN  
 EXCEPT 21st & 23RD

*Wulgar*

NOTE: MEP SERVICES & STRUCTURE UNDER COORDINATION

**NOTES**  
 1. CONSULT THE ARCHITECT'S DRAWINGS FOR ALL DIMENSIONS AND LOCATIONS.  
 2. ALL WORK SHALL BE IN ACCORDANCE WITH THE CITY OF LOS ANGELES DEPARTMENT OF PUBLIC WORKS SPECIFICATIONS.  
 3. THE CONTRACTOR SHALL BE RESPONSIBLE FOR OBTAINING ALL NECESSARY PERMITS AND APPROVALS FROM THE CITY OF LOS ANGELES DEPARTMENT OF PUBLIC WORKS.  
 4. THE CONTRACTOR SHALL BE RESPONSIBLE FOR COORDINATING ALL MEP SERVICES WITH THE ARCHITECT AND OTHER TRADES.  
 5. THE CONTRACTOR SHALL BE RESPONSIBLE FOR PROTECTING ALL EXISTING UTILITIES AND STRUCTURE.

NO.	DATE	DESCRIPTION

NO.	DATE	DESCRIPTION


MEP WORK

APPROVED BY:  
 [Signature]

DATE:  
 08/15/2018

PROJECT NO.:

PROJECT NAME:  
 22ND FLOOR  
 1000 W. 10TH ST. LOS ANGELES, CA 90015

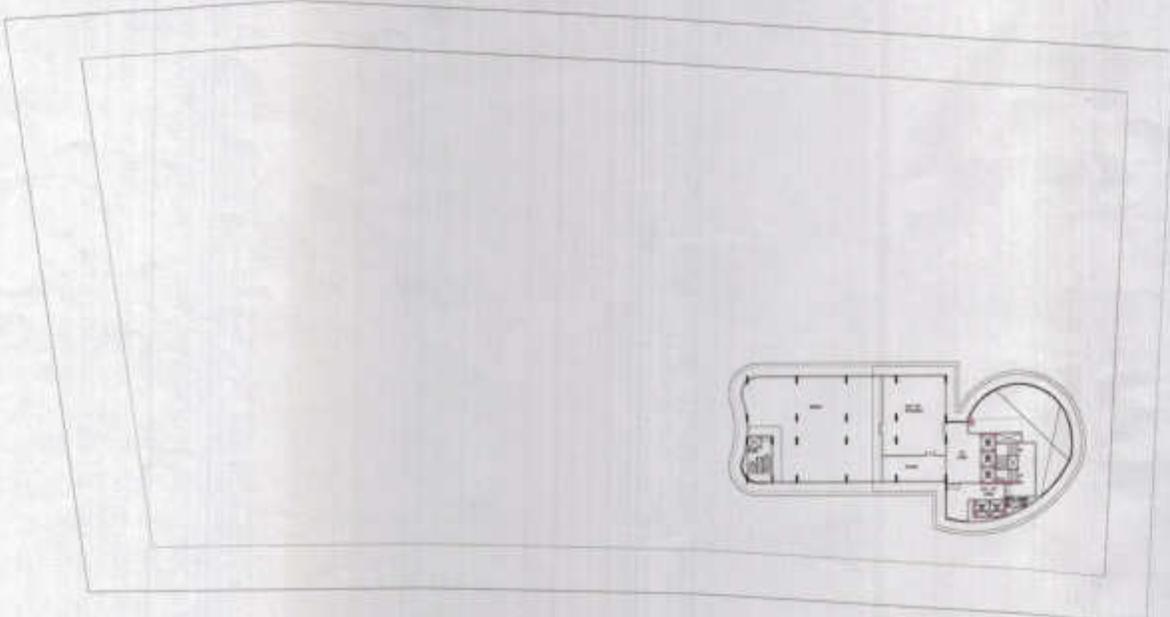

*Neufam*

3rd FLOOR PLAN

*Neufam*

NOTE: MEP SERVICES & STRUCTURE UNDER COORDINATION

REVISIONS

NO.	DATE	DESCRIPTION

REVISIONS

NO.	DATE	DESCRIPTION

PROJECT: ...  
 CLIENT: ...  
 ARCHITECT: ...  
 ENGINEER: ...  
 DATE: ...  
 SCALE: ...  
 SHEET NO. 20