

UPPER BASEMENT FLOOR PLAN
 (SCALE 1:500)


CONSULTANT'S SEAL AND SIGNATURE ARCHITECTURE ENGINEER (REGD.) Lucknow 10/2023/2023		PROJECT NO. 10/2023/2023 DATE: 23/05/2023	PROJECT TITLE: PROPOSED HOTEL SERVICE APARTMENT / OFFICE AT KHASRA NO 182 P, 183 P, 184P IN VILL. ARDHANAWAU AND KHASRA NO 185 P, 19, 20, 21, 22 P, 23, 24P, 25P, 44 P AND 45 P IN VILLAGE AHIMAWAU AT GOVTINAGAR EXTENSION LUCKNOW.
PROJECT NO. 10/2023/2023 DATE: 23/05/2023			
PROJECT NO. 10/2023/2023 DATE: 23/05/2023		PROJECT NO. 10/2023/2023 DATE: 23/05/2023	

Note - 1) This plan is prepared as per the correct prevailing Building Bye-Laws.
 2) If any sanctioned for work for proposed building after the issue of this plan, the applicant will bear the expense of this.
 RD/2023/2023/2023

Total PWD Area - 6352.00
 Total PWD Area - 6352.00
 Total PWD Area - 6352.00



STILT FLOOR PLAN
 (EXISTING)
 (SCALE 1:200)

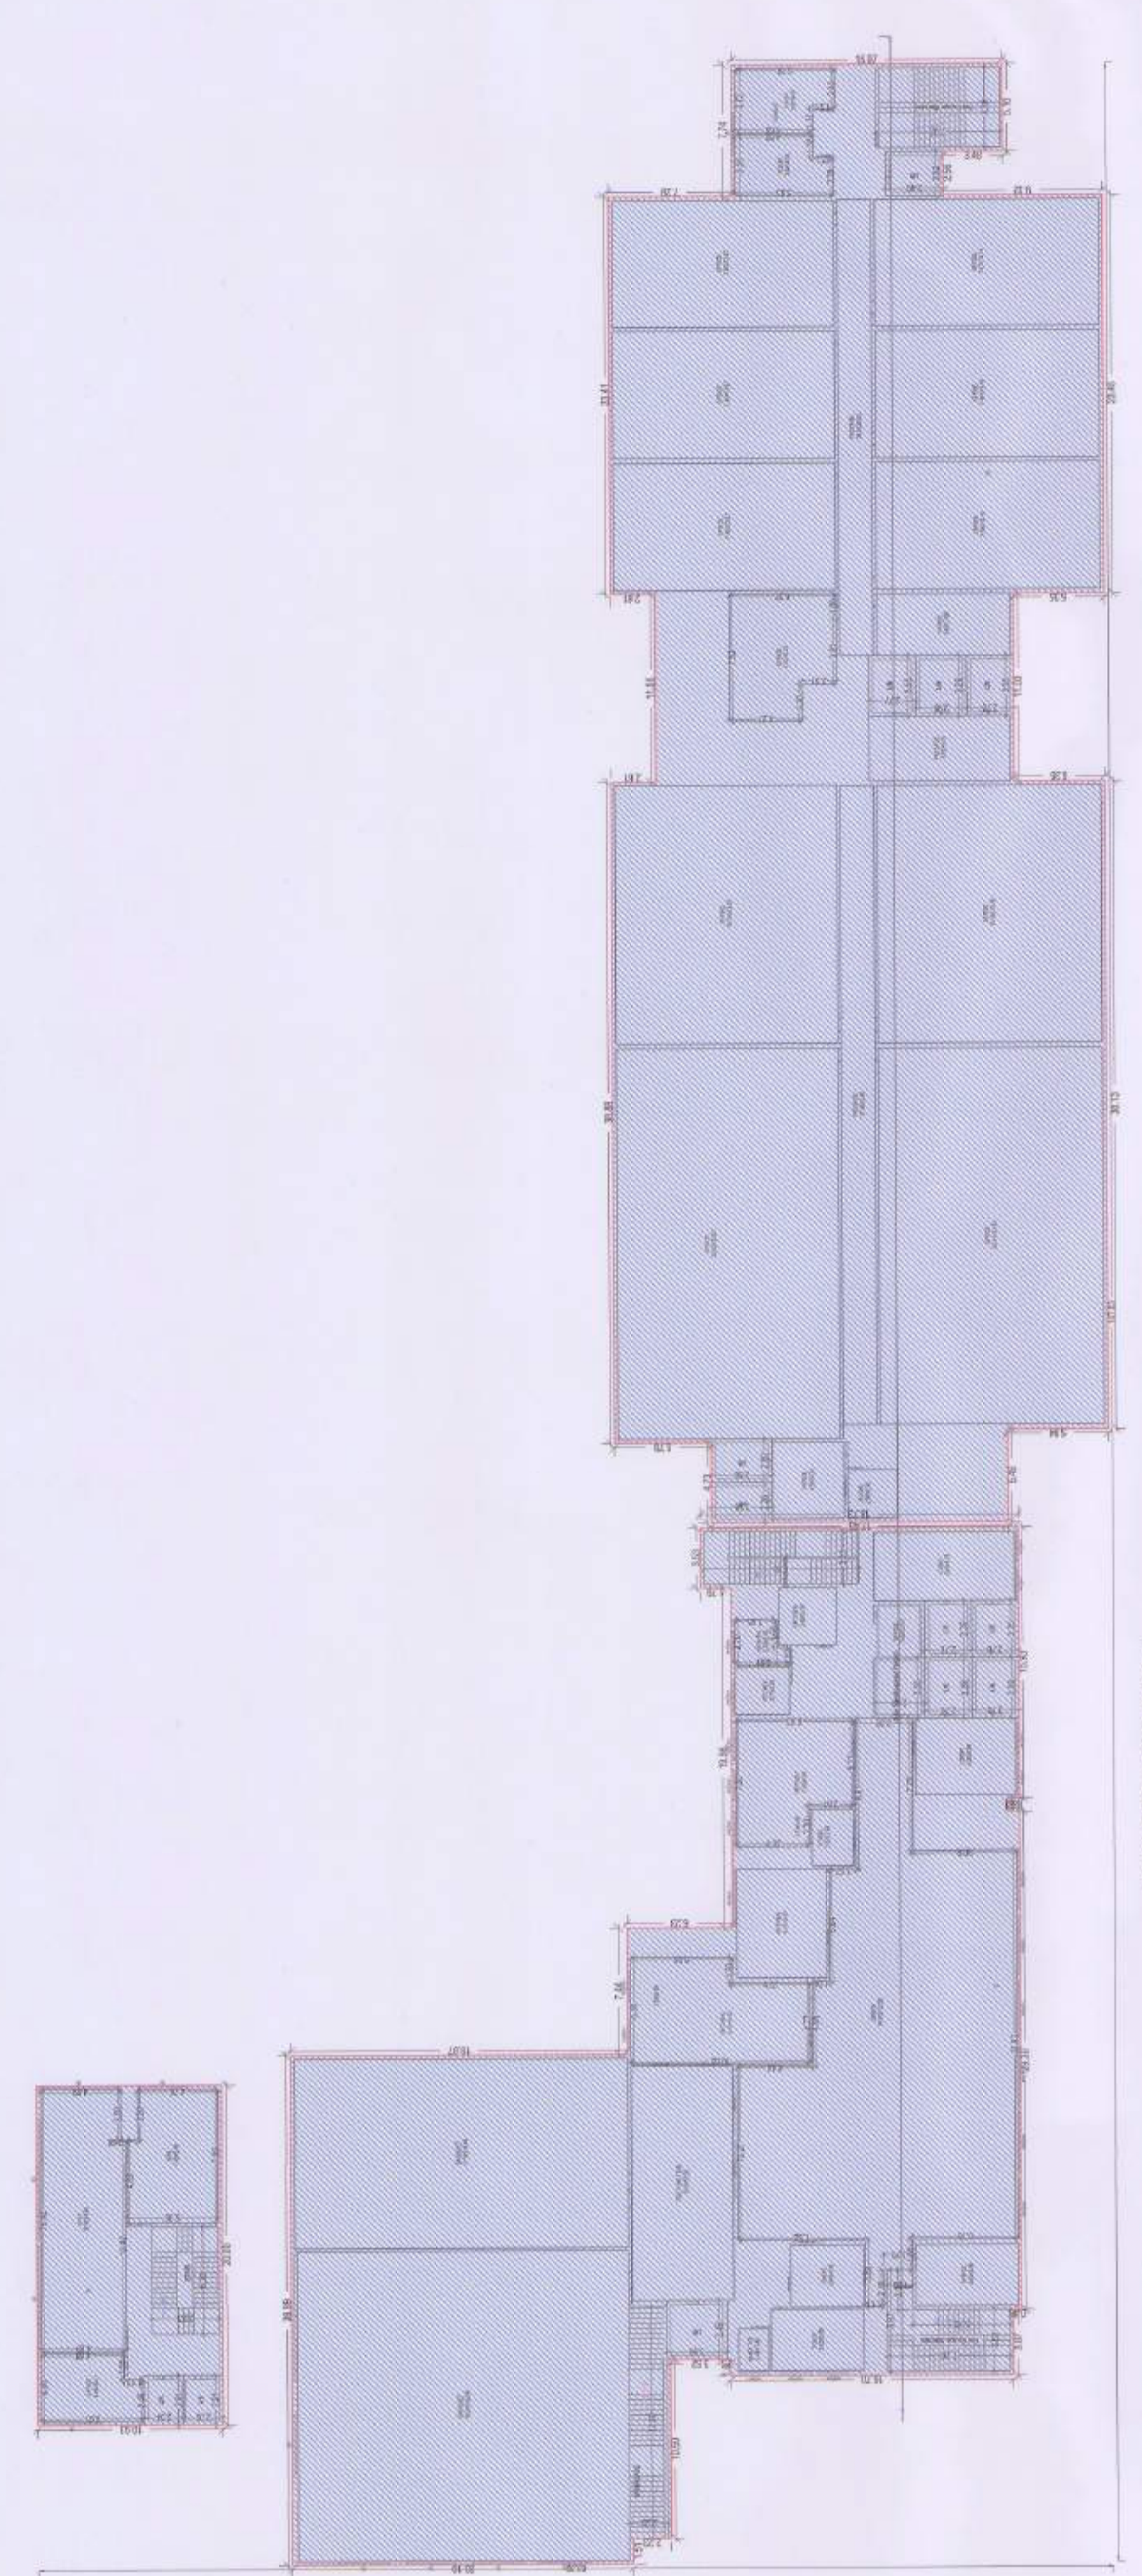


FIRST FLOOR PLAN
 (EXISTING)
 (SCALE 1:200)


Note - 1) This drawing is prepared as per the current prevailing Building Bye Laws.
 2) If any amendment is used for purpose anything other than stated in application will lead to rejection of Map.
 ISD_A01_004_100_1100_00_000

Total Plot Area - 6385.00
 Total Floor Area - 4219.83
 Total Plot Area - 6385.00
 Total Floor Area - 4219.83

OBJECTIVE AND SCOPE OF THE PROJECT PROJECT NAME: HOTEL SERVICE APARTMENT / OFFICE AT KHASRA NO 182 P, 183 P, 184P IN VILL. ARDHANAWAU AND KHASRA NO 18P, 19, 20, 21, 22 P, 23, 24P, 25P, 44 P AND 45 P IN VILLAGE AHIMAMAU AT GOVTINAGAR EXTENSION LUCKNOW.	DRAWING NO: 1/19 DATE: 23/05/2023	PROJECT NO: 1/19 DATE: 23/05/2023	PROJECT NAME: HOTEL SERVICE APARTMENT / OFFICE AT KHASRA NO 182 P, 183 P, 184P IN VILL. ARDHANAWAU AND KHASRA NO 18P, 19, 20, 21, 22 P, 23, 24P, 25P, 44 P AND 45 P IN VILLAGE AHIMAMAU AT GOVTINAGAR EXTENSION LUCKNOW.
PROJECT NAME: HOTEL SERVICE APARTMENT / OFFICE AT KHASRA NO 182 P, 183 P, 184P IN VILL. ARDHANAWAU AND KHASRA NO 18P, 19, 20, 21, 22 P, 23, 24P, 25P, 44 P AND 45 P IN VILLAGE AHIMAMAU AT GOVTINAGAR EXTENSION LUCKNOW.	PROJECT NO: 1/19 DATE: 23/05/2023	PROJECT NAME: HOTEL SERVICE APARTMENT / OFFICE AT KHASRA NO 182 P, 183 P, 184P IN VILL. ARDHANAWAU AND KHASRA NO 18P, 19, 20, 21, 22 P, 23, 24P, 25P, 44 P AND 45 P IN VILLAGE AHIMAMAU AT GOVTINAGAR EXTENSION LUCKNOW.	PROJECT NO: 1/19 DATE: 23/05/2023
PROJECT NAME: HOTEL SERVICE APARTMENT / OFFICE AT KHASRA NO 182 P, 183 P, 184P IN VILL. ARDHANAWAU AND KHASRA NO 18P, 19, 20, 21, 22 P, 23, 24P, 25P, 44 P AND 45 P IN VILLAGE AHIMAMAU AT GOVTINAGAR EXTENSION LUCKNOW.	PROJECT NO: 1/19 DATE: 23/05/2023	PROJECT NAME: HOTEL SERVICE APARTMENT / OFFICE AT KHASRA NO 182 P, 183 P, 184P IN VILL. ARDHANAWAU AND KHASRA NO 18P, 19, 20, 21, 22 P, 23, 24P, 25P, 44 P AND 45 P IN VILLAGE AHIMAMAU AT GOVTINAGAR EXTENSION LUCKNOW.	PROJECT NO: 1/19 DATE: 23/05/2023

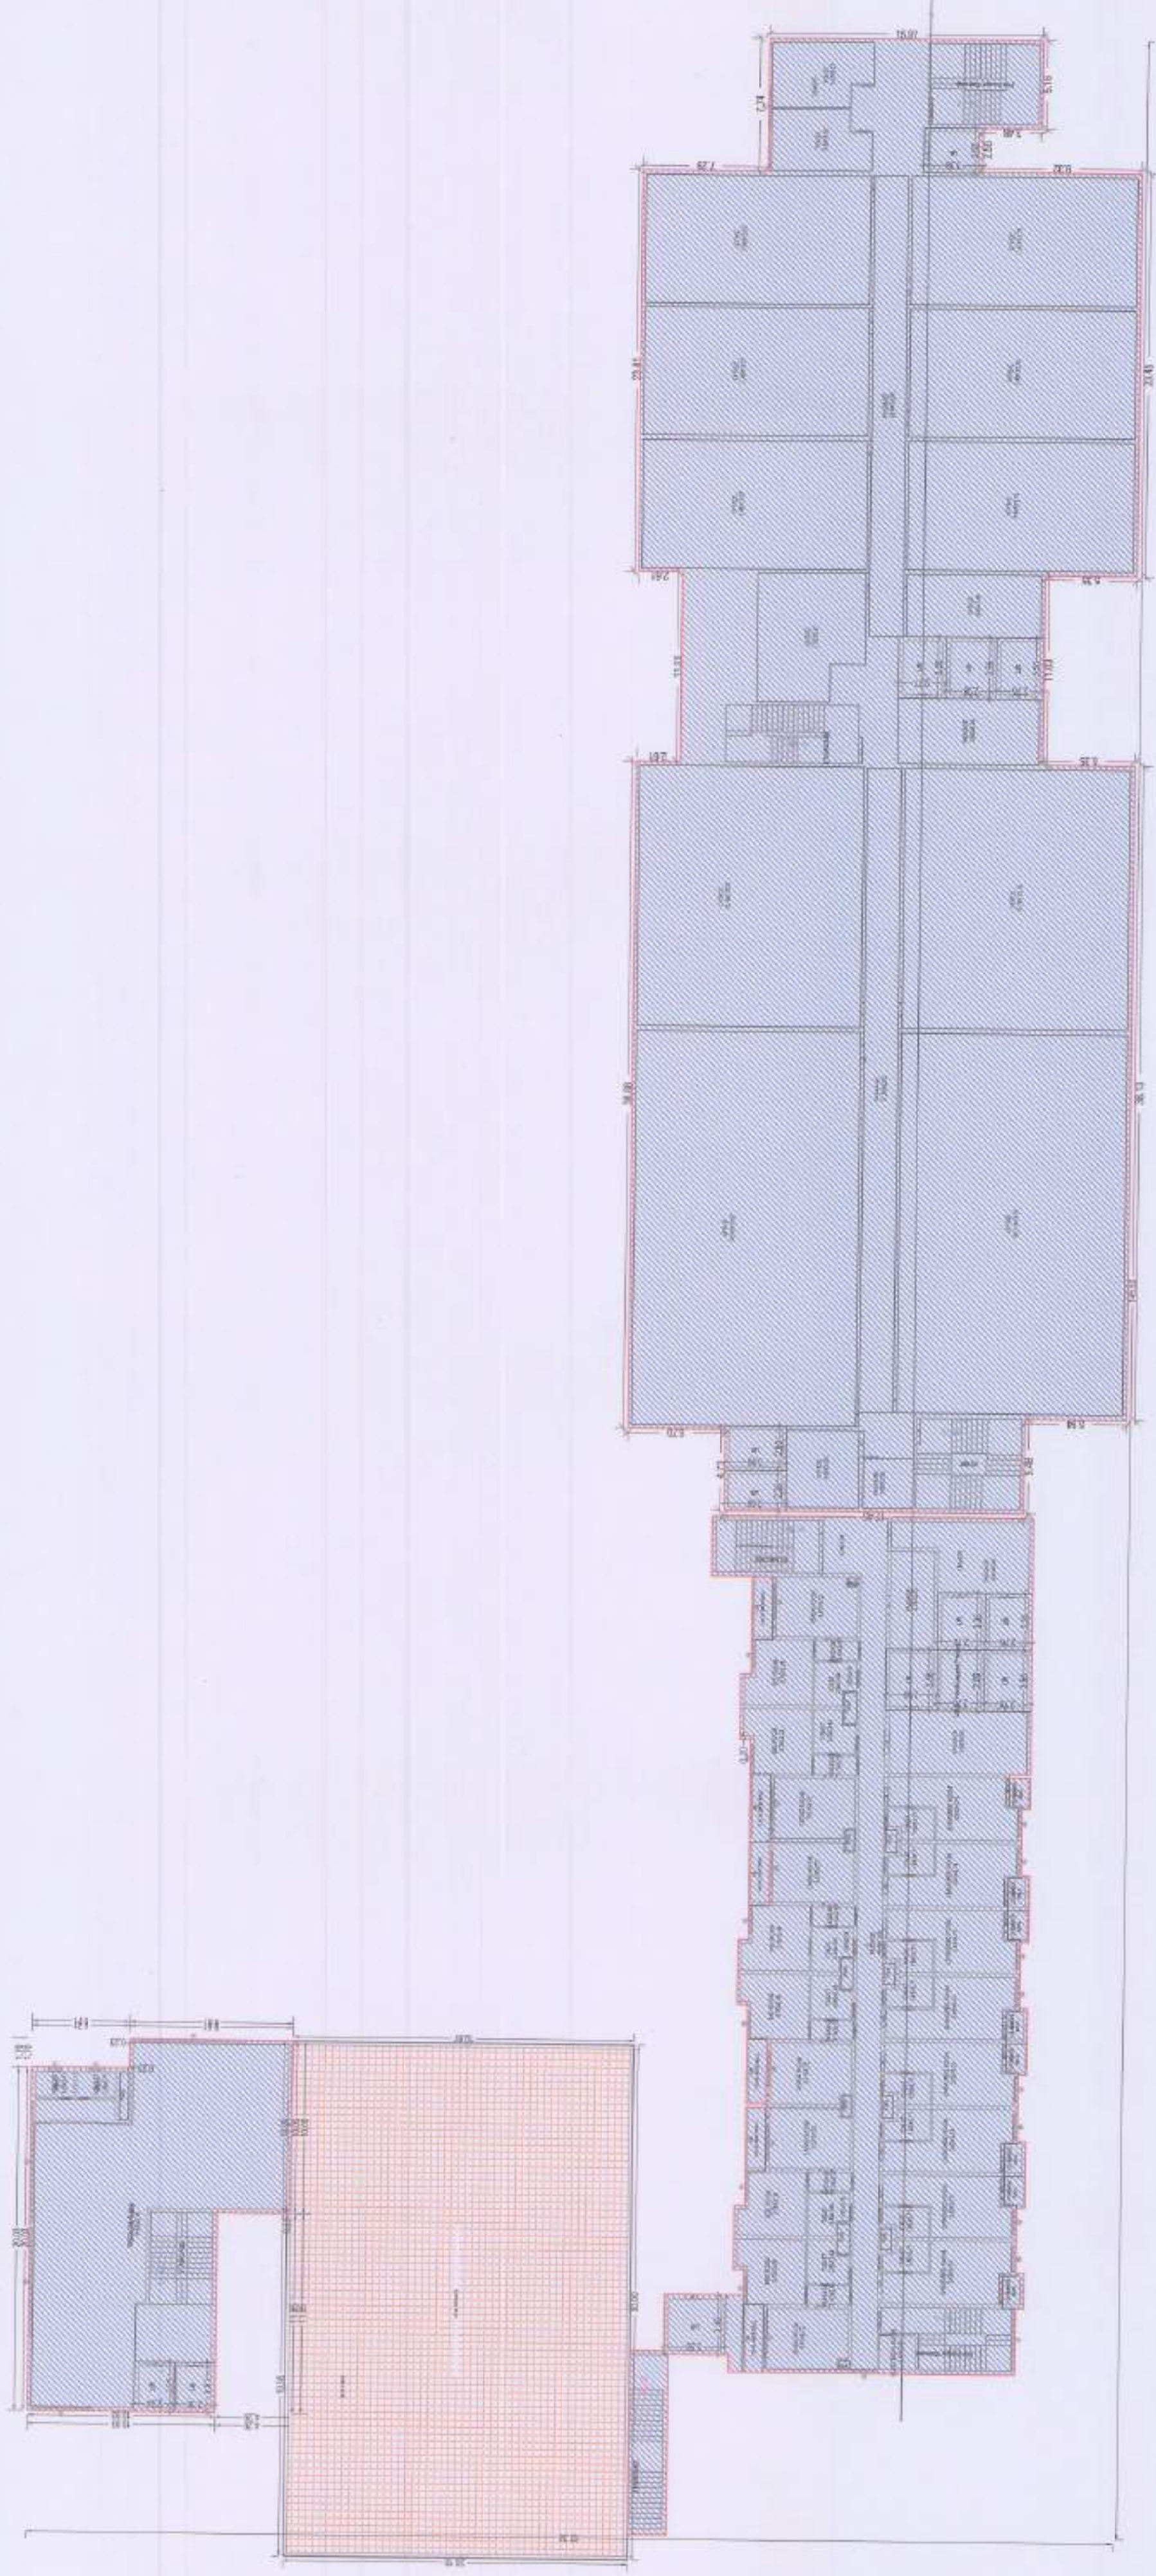

SECOND FLOOR PLAN
 (EXISTING)
 (SCALE 1:200)

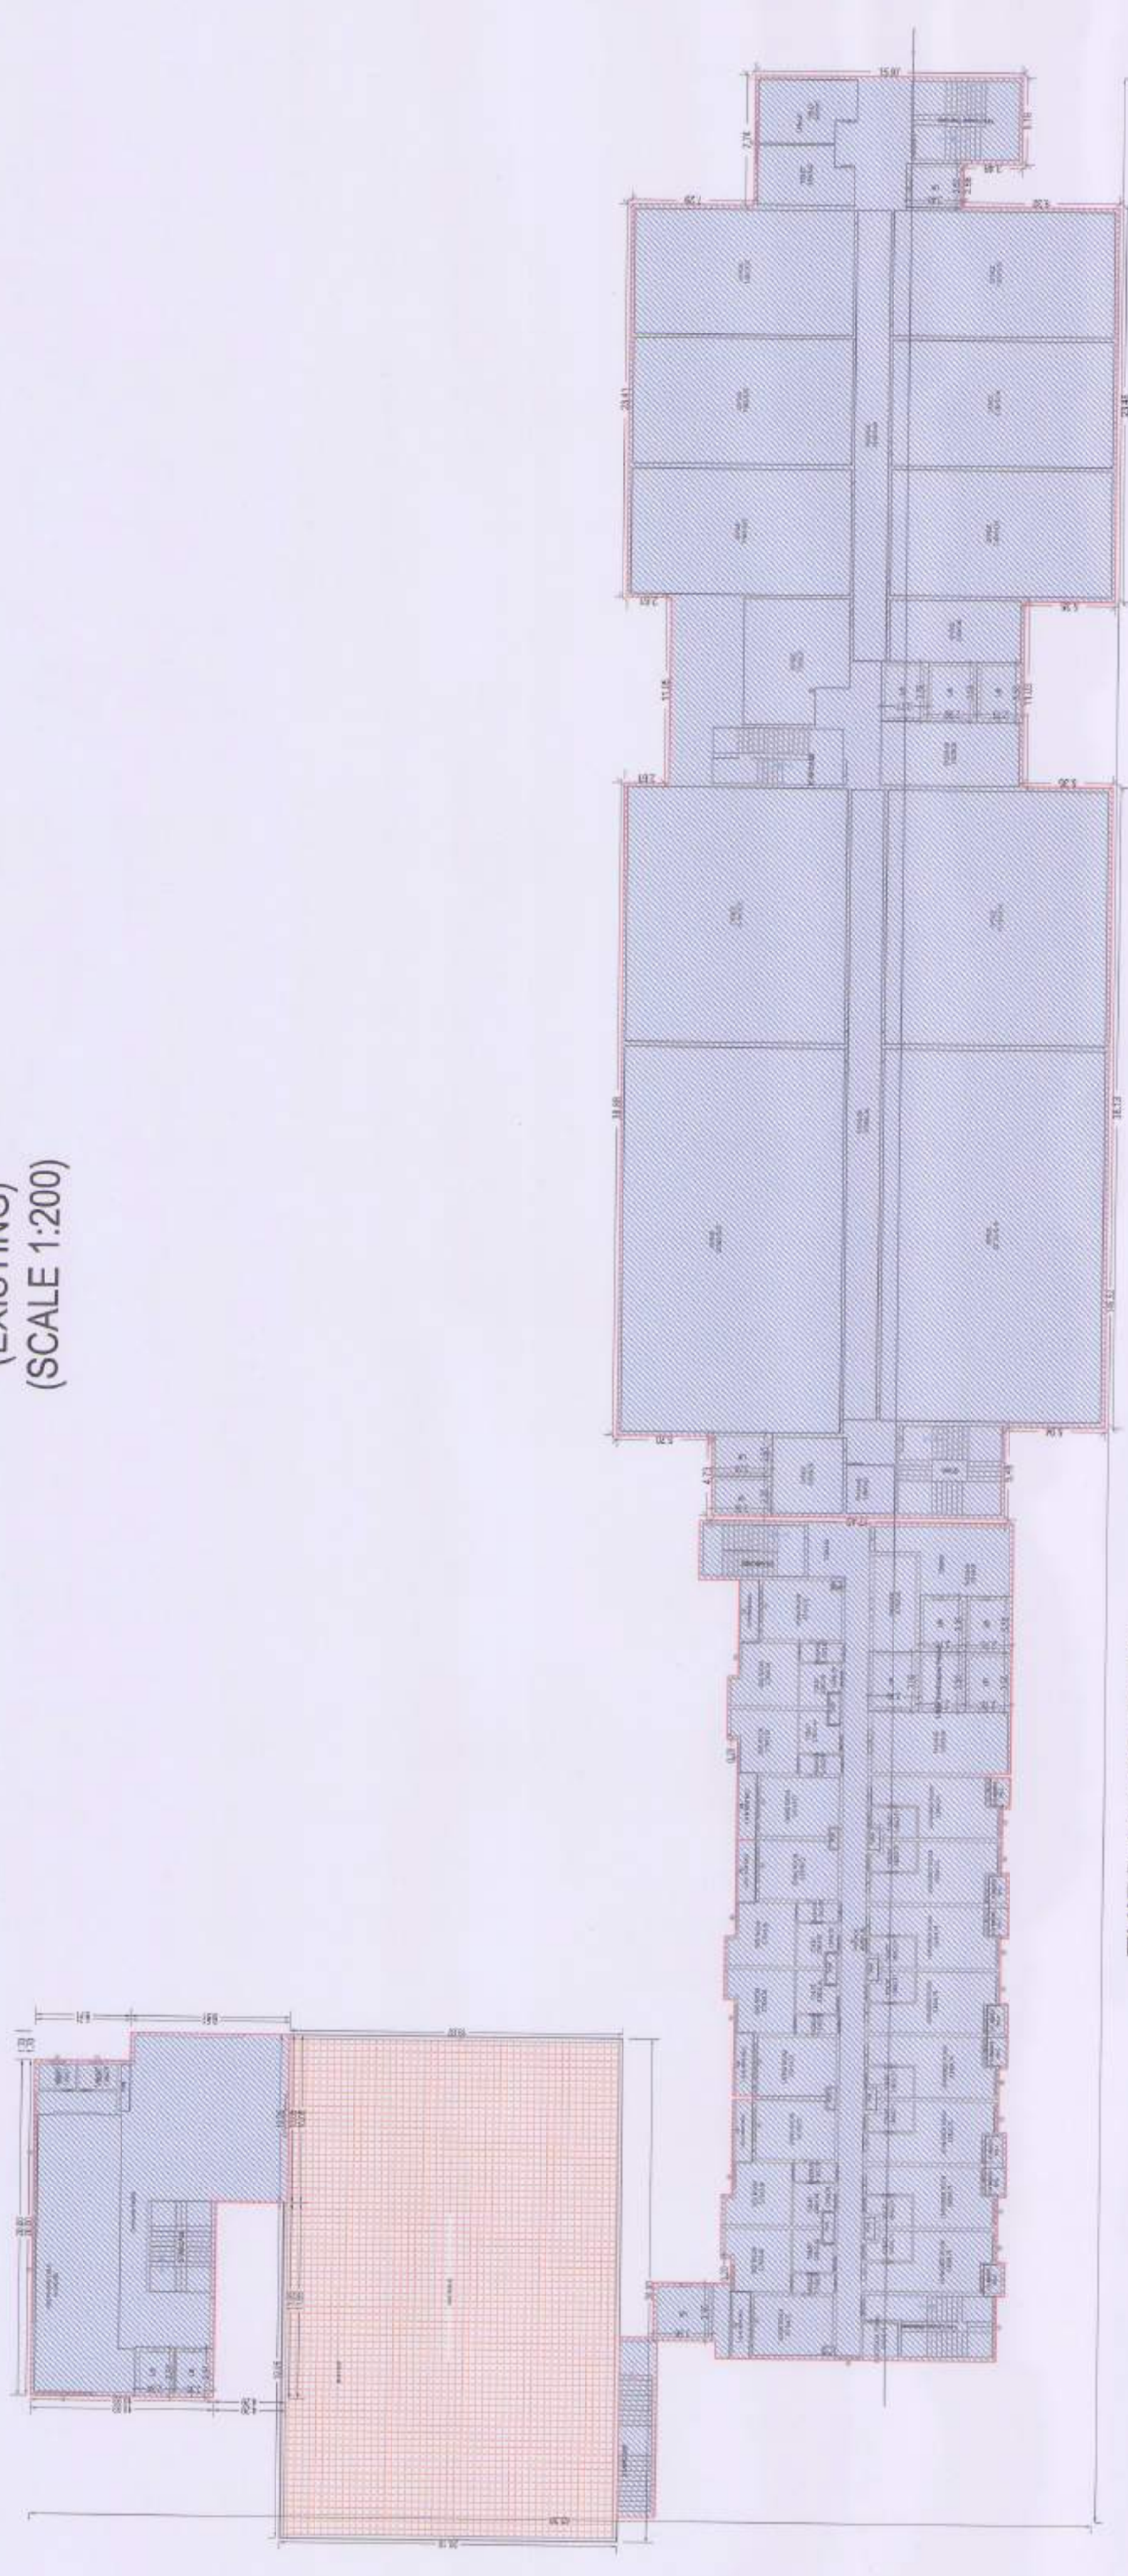


THIRD FLOOR PLAN
 (EXISTING)
 (SCALE 1:200)

Note: - 1) This drawing is prepared as per the original available Building Plan.
 2) If Map sanctioned is used for purpose anything other than stated in application will lead to rejection of Map.
 SSZ_RAT_002_118800_MM

Total Plr Area - 5025.00
 Total Coverage Area - 5073.82
 Total FFR Area - 43108.83
 Total BUA Area - 88669.20

<p>CONVERTED FROM 4432300/0000 1/2000 1/2000</p>	<p>APPROVED NAME: SSZ_RAT_002_118800_MM</p>
<p>Project Name: HOTEL SERVICE APARTMENT / OFFICE AT KHASRA NO 162 P, 163 P, 164 P IN VILL. ARDHANAMAU AND KHASRA NO 18P, 19, 20, 21, 22 P, 23, 24P, 25P, 44 P AND 45 P IN VILLAGE AHIMAMAU AT GOMTINAGAR EXTENSION LUCKNOW.</p>	<p>Project No: 1/2000/2023/118800</p>
<p>Project Location: GOMTINAGAR EXTENSION, LUCKNOW</p>	<p>Project Date: 23/05/2023</p>
<p>Project Status: APPROVED</p>	<p>Project Type: HOTEL SERVICE APARTMENT / OFFICE AT KHASRA NO 162 P, 163 P, 164 P IN VILL. ARDHANAMAU AND KHASRA NO 18P, 19, 20, 21, 22 P, 23, 24P, 25P, 44 P AND 45 P IN VILLAGE AHIMAMAU AT GOMTINAGAR EXTENSION LUCKNOW.</p>
<p>Project Owner: SSZ_RAT_002_118800_MM</p>	<p>Project Engineer: SSZ_RAT_002_118800_MM</p>
<p>Project Architect: SSZ_RAT_002_118800_MM</p>	<p>Project Designer: SSZ_RAT_002_118800_MM</p>
<p>Project Draftsman: SSZ_RAT_002_118800_MM</p>	<p>Project Checker: SSZ_RAT_002_118800_MM</p>
<p>Project Approver: SSZ_RAT_002_118800_MM</p>	<p>Project Signatory: SSZ_RAT_002_118800_MM</p>

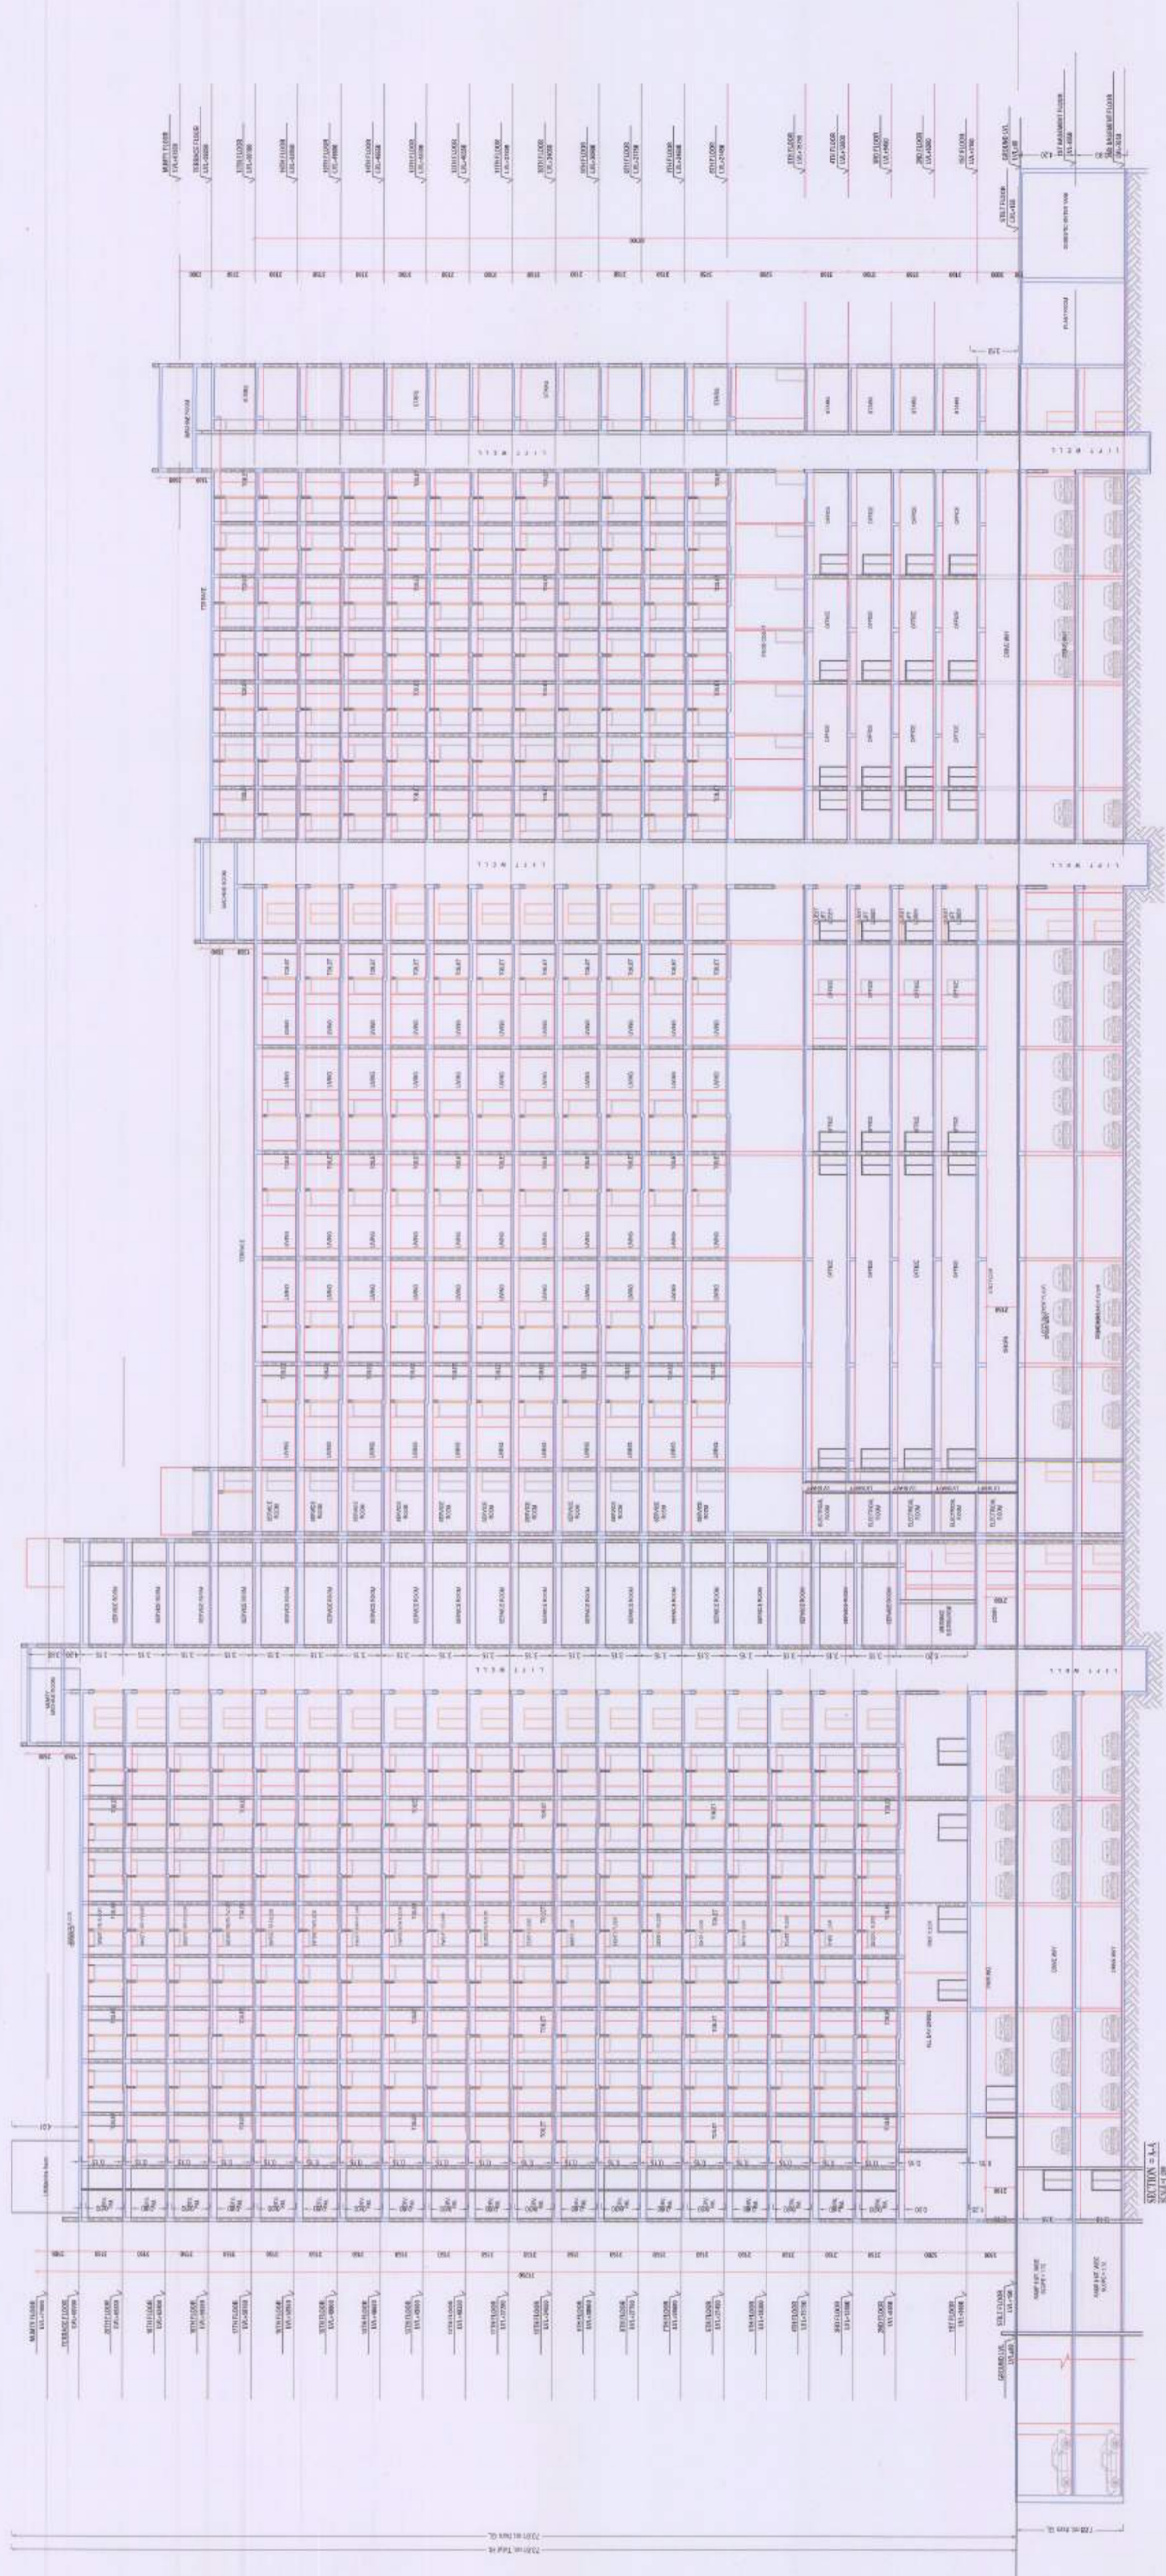

SECTION
 SCALE=1:200

Note: - 1) This drawing is prepared for use by the client only. It is not to be used for any other purpose without the written consent of the architect.
 2) If this document is used for any purpose other than that intended, the user shall be responsible for any consequences thereof.
 SO, 20/07/2023, 1883 (P, M)

Total Plot Area - 50166.00
 Total Coverage Area - 9773.00
 Total Built-up Area - 45158.00

UNIVERSITY OF ARCHITECTURE Lucknow Department of Architecture Lucknow	
Project Name: HOTEL SERVICE APARTMENT / OFFICE AT KHASRA NO 182 P, 183 P, 184 P IN VILL. ABDHUNAWAU AND KHASRA NO 18P, 19, 20, 21, 22 P, 23, 24P, 25P, 44 P AND 45 P IN VILLAGE AHIMAMAU AT GOUMTINAGAR EXTENSION LUCKNOW.	Project No: 1883 (P, M)
Date: 20/07/2023	Scale: 1:100
Sheet No: 18	Total No. of Sheets: 18
Project Location: KHASRA NO 182 P, 183 P, 184 P IN VILL. ABDHUNAWAU AND KHASRA NO 18P, 19, 20, 21, 22 P, 23, 24P, 25P, 44 P AND 45 P IN VILLAGE AHIMAMAU AT GOUMTINAGAR EXTENSION LUCKNOW.	Project Status: APPROVED
Project Manager:	Architect:
Project Engineer:	Date of Issue:
Project Designer:	Date of Revision:
Project Checker:	Date of Approval:
Project Approver:	Date of Final Approval:



Note - 1) The drawing is prepared as per the current prevailing Building Code of India.
 2) All dimensions are in meters unless otherwise specified.
 SDC No. 100 X 1180 DC 1000

Total Plot Area - 62000.00
 Total Covered Area - 59774.42
 Total Plot Area - 42000.00

<p>APPROVED FOR CONSTRUCTION</p> <p>DATE: 27.07.2023</p> <p>BY: [Signature]</p>	
<p>PROJECT NAME: HOTEL SERVICE APARTMENT</p> <p>CLIENT: [Name]</p> <p>ADDRESS: [Address]</p>	<p>SCALE: 1:100</p> <p>DATE: 27.07.2023</p> <p>BY: [Signature]</p>
<p>APPROVED FOR CONSTRUCTION</p> <p>DATE: 27.07.2023</p> <p>BY: [Signature]</p>	<p>APPROVED FOR CONSTRUCTION</p> <p>DATE: 27.07.2023</p> <p>BY: [Signature]</p>