



PROP. TERRACE PLAN (BLOCK-B)

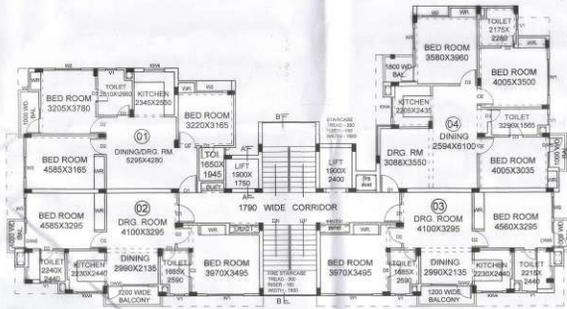


GROUND FLOOR PLAN (BLOCK-B)  
COMMUNITY FACILITY(SHOP)


PROP. (2nd, 3rd, 4th & 5th)  
TYPICAL FLOOR PLAN (BLOCK-B)

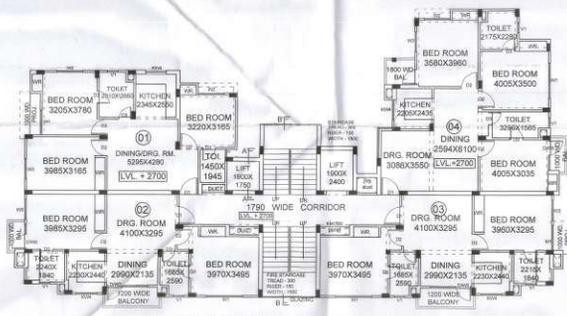

PROP. FIRST FLOOR PLAN (BLOCK-B)

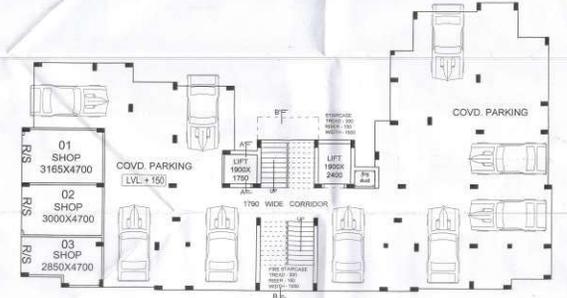


PROP. STILT FLOOR PLAN (BLOCK-B)

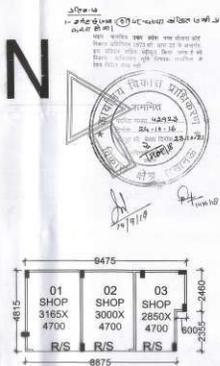


GROUND FLOOR PLAN (BLOCK-B)  
COMMUNITY FACILITY(SHOP)




PROP. FRONT ELEVATION (BLOCK-B)

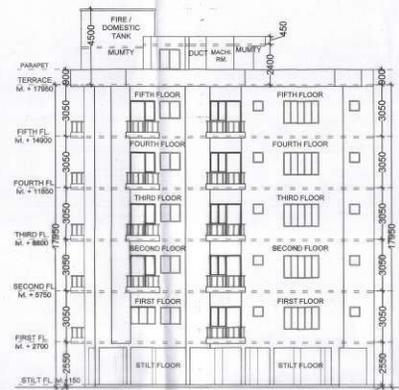

PROP. SIDE ELEVATION (BLOCK-B)

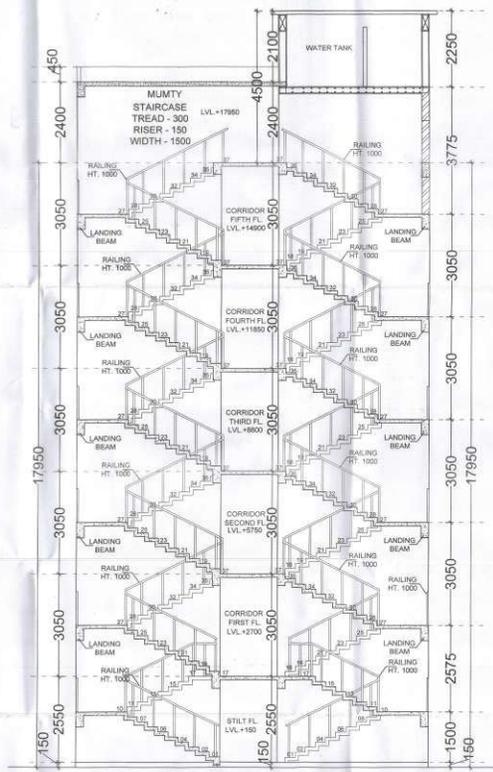

PROP. SECTION - BB' (BLOCK-B)

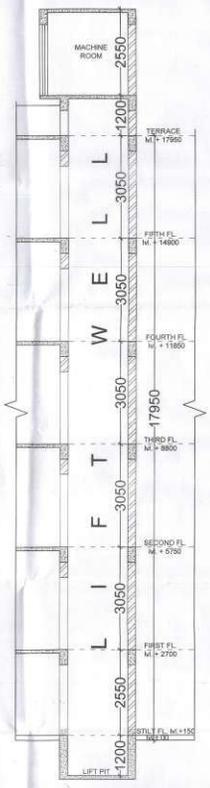

SECTION - AA'

SCHEDULE OF DOORS & WINDOWS					
S.N.	TYPE	SIZE	CILL	LINTEL	REMARK
1.	D1	750X2100	0-0	2100	DOOR
2.	D2	900X2100	0-0	2100	DOOR
3.	D3	1050X2100	0-0	2100	DOOR
4.	W1	1200X1350	750	2100	WINDOW
5.	W2	1500X1350	750	2100	WINDOW
6.	W3	1800X1350	750	2100	WINDOW
7.	DW1	1800X2100	0-0	2100	DOOR/WINDOW
8.	DW2	1550X2100	0-0	2100	DOOR/WINDOW
9.	DW3	1250X2100	0-0	2100	DOOR/WINDOW
10.	SW4	1000X1350	750	2100	WINDOW
11.	V1	600X600	1500	2100	VENTILATOR

ORIENTATION: SHEET NO.- 6  
TOTAL NO'S OF SHEETS-7


EXIST. & PROP. GROUP HOUSING AT RAKSHA KHAND, UDYAN - II, RAI-BAREILLY ROAD LKO. AT GROUP HOUSING PLOT & RES. PLOT NO. - 527 & LAND KHASARA NO. - 1415, 1413/1 & 1430 VILL. - HAIBAT-MAU MAWAIYA, TEHSIL - SAROJANI NAGAR, DISTT. - LUCKNOW


OWNER & DEVELOPERS -  
1. Mr. Lallu Singh Yadav S/o Mr. Ram Lal  
2. Mr. Anar Singh Yadav S/o Mr. Ram Lal  
3. Mrs. Sangita Yadav W/o Mr. Lallu Singh  
4. Mrs. Shashi Prabha D/o Mr. Indra Kumar  
5. SURYA INTERNATIONAL PRIVATE LIMITED COMPANY (Director - Mr. Ashish Pandey)  
6. Mr. Noumi Lal Yadav S/o Mr. Jagdev Yadav

THIS MAP HAS BEEN PREPARED ACCORDING TO MASTER PLAN 2021 & BHAWAN NIRMAAN UPVIDHI 2008

  
 (Lallu Singh Yadav) (Anar Singh Yadav)  
  
 (Sangita Yadav) (Shashi Prabha)  
  
 (Ashish Pandey) (Noumi Lal Yadav)

OWNER'S SIGNATURE ARCHITECT'S SIGNATURE

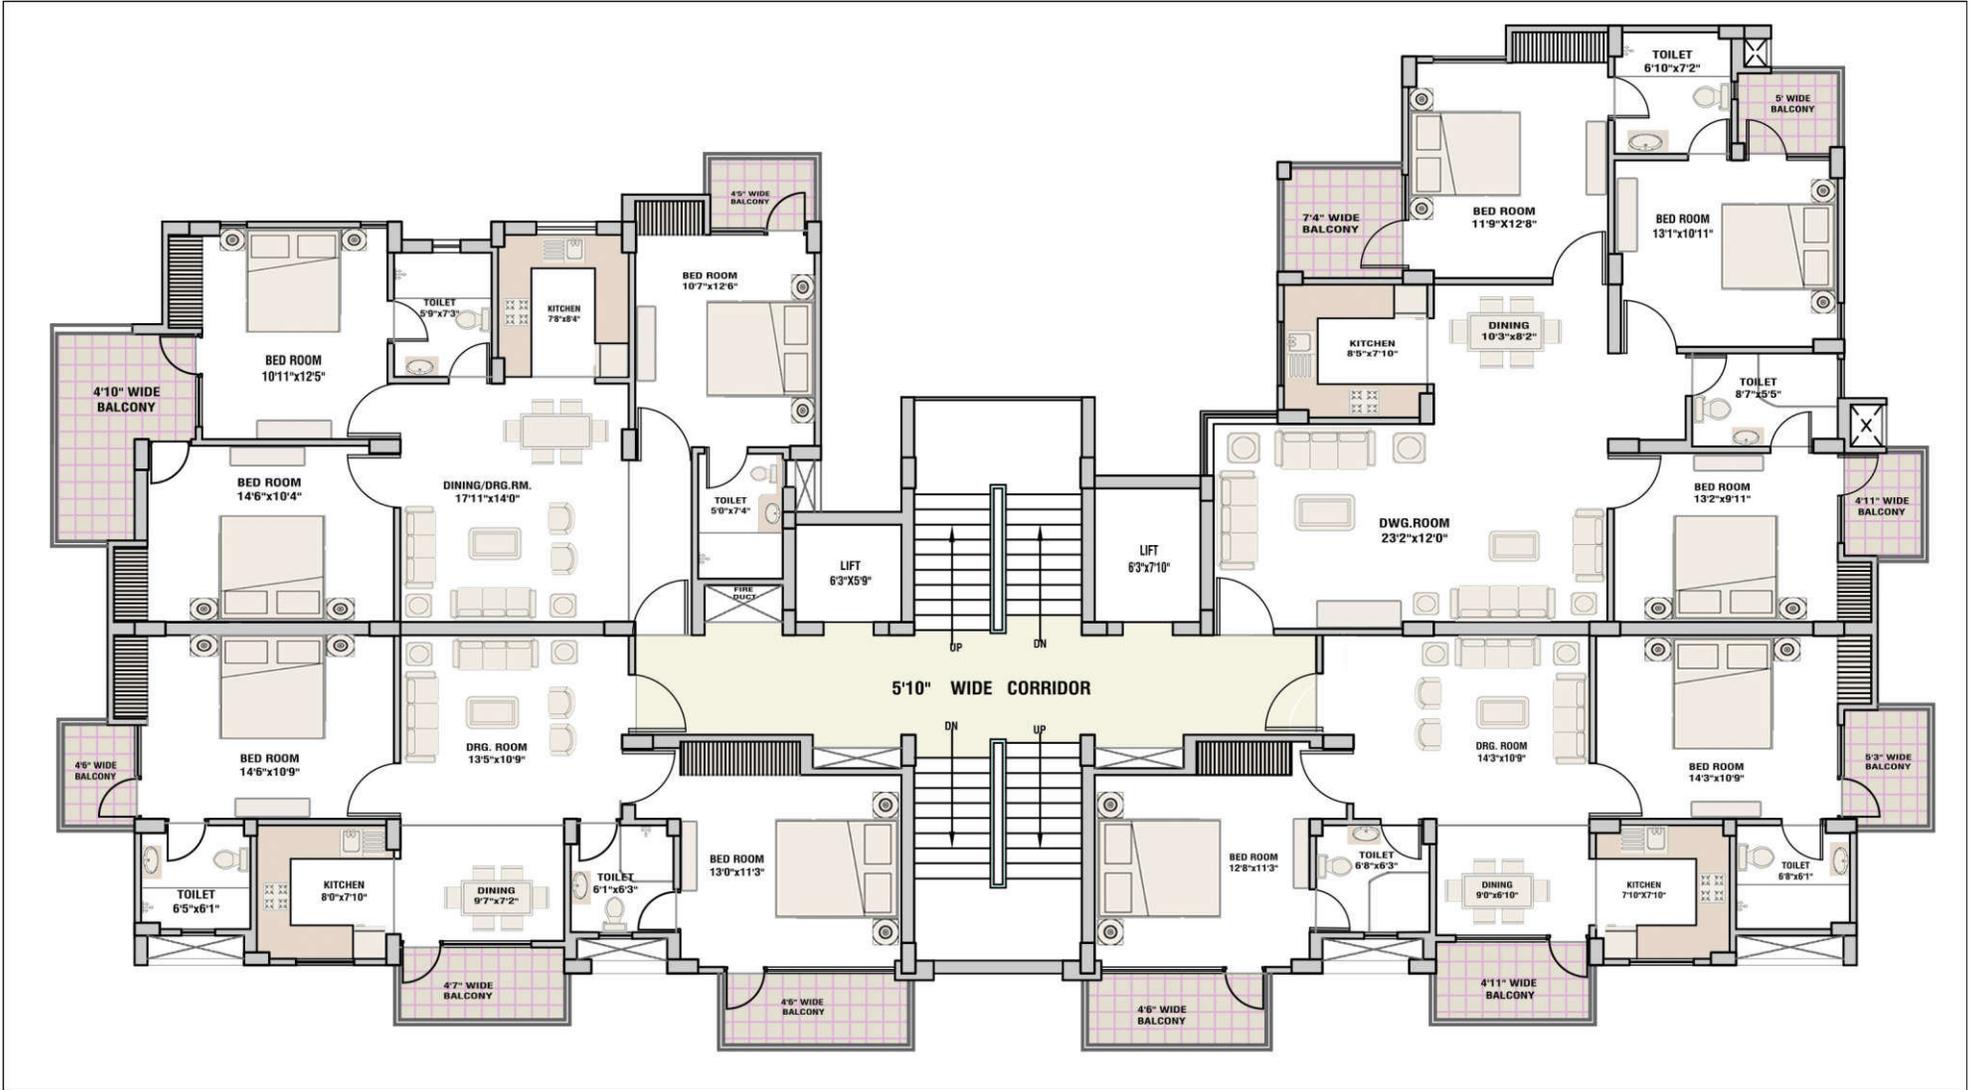

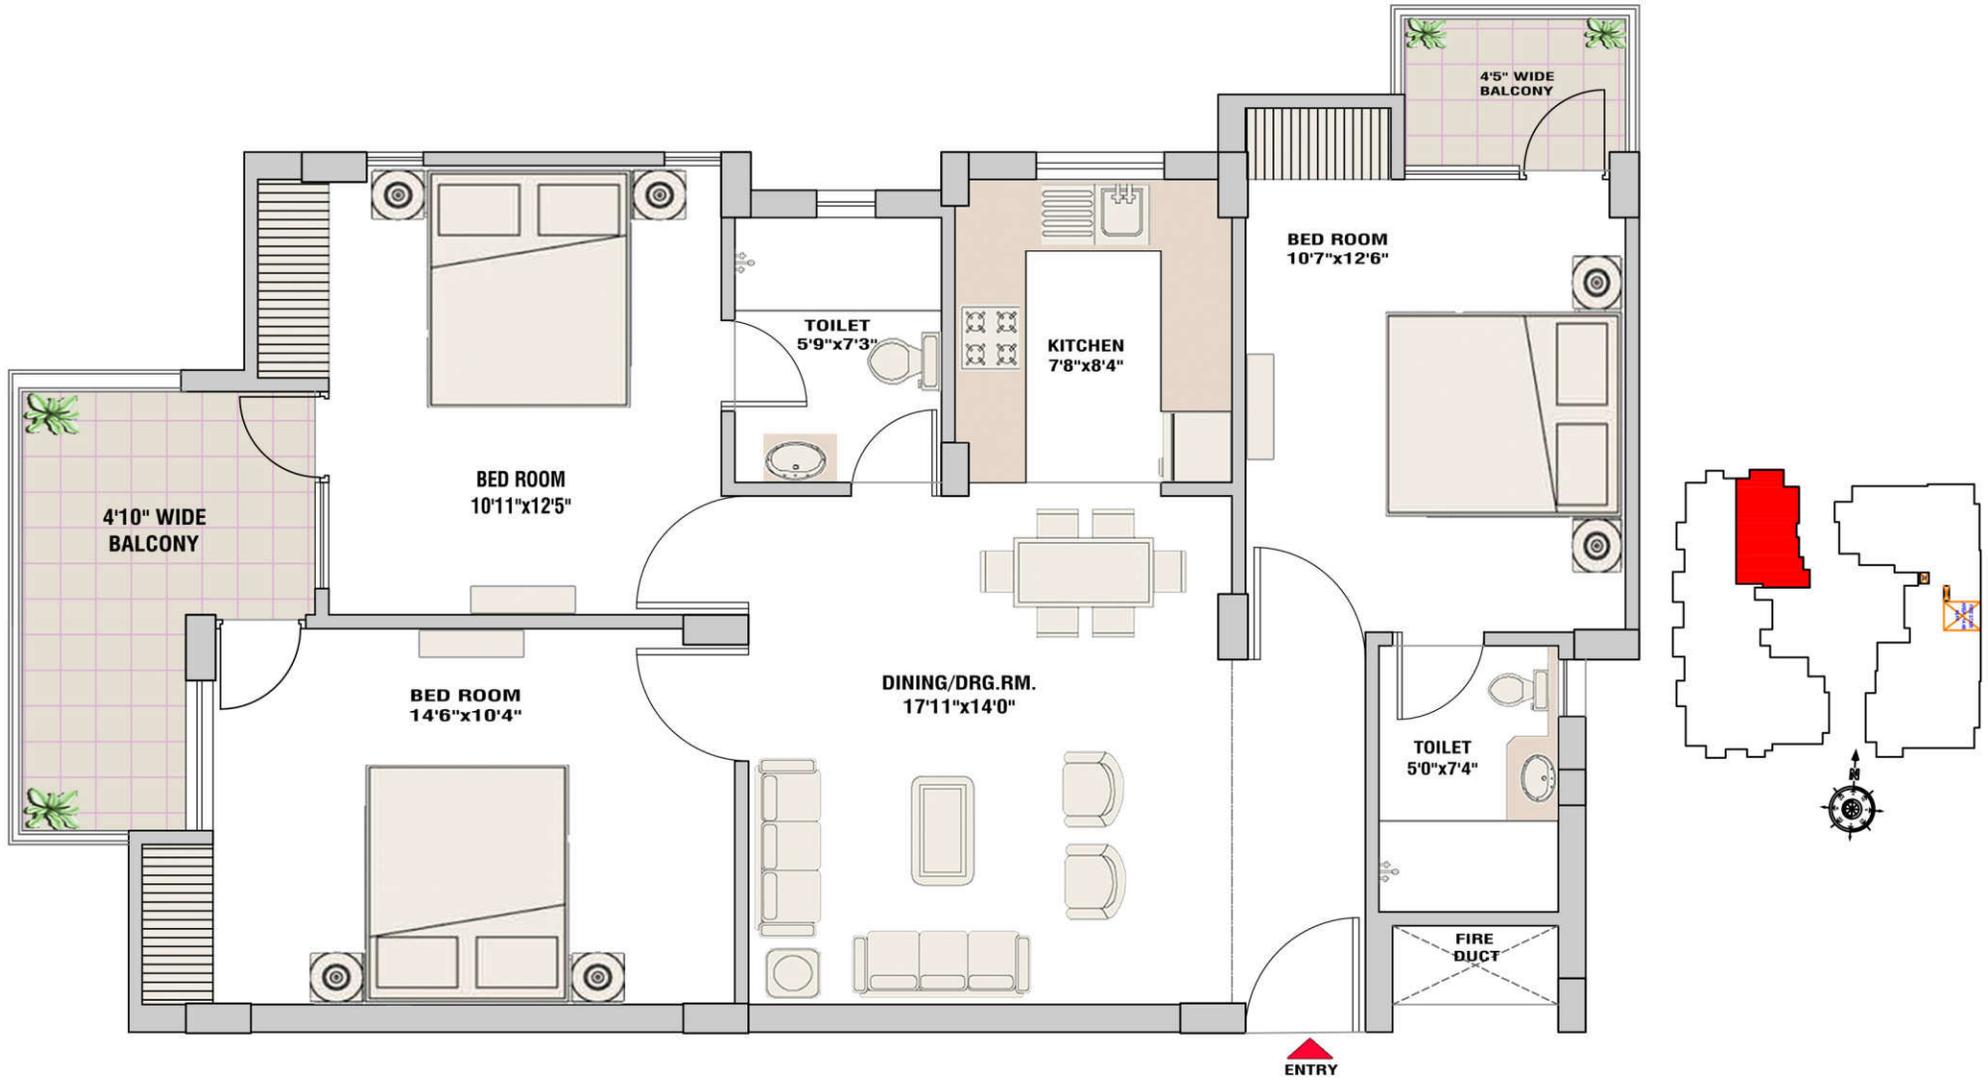


## TYPE- 01 (3 BEDROOM+2 TOILET)

## TYPICAL FLOOR PLAN

### Disclaimer:

- All shown sizes include wall plaster/tile thickness.
- all dimensions shown in feet inches are close approximation to metric dimensions.
- The dimensions and super area mentioned above may vary from unit to unit on completion of construction.
- RERA carpet area includes area between the inner face of the outer wall of the unit.
- super area includes RERA carpet area plus balcony area, external wall area of the unit, common area of the tower, non tower area of the complex.

SUPER AREA	1313.00 sq.ft.	121.99 sq.mt.
RERA CARPET AREA	850.00 sq.ft.	78.94 sq.mt.
BALCONY AREA	116.00 sq.ft.	10.78 sq.mt.
EXTERNAL WALL AREA	93.00.00 sq.ft.	8.66 sq.mt.

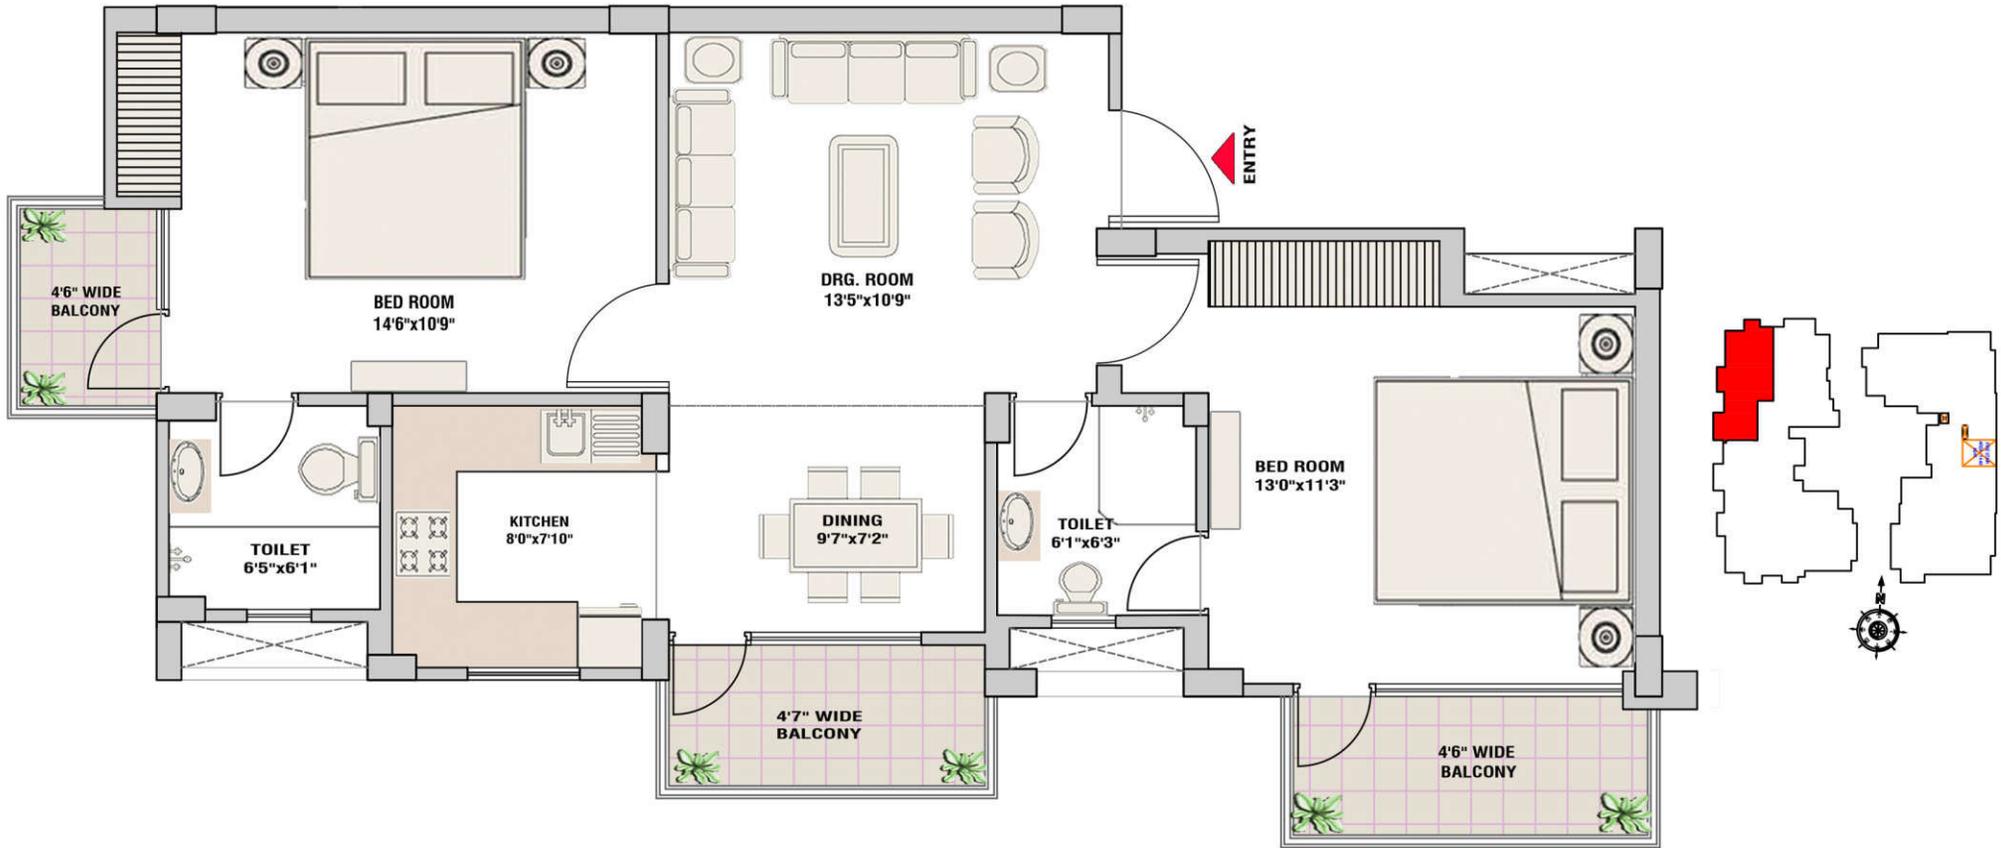

## TYPE- 02 (2 BEDROOM+2 TOILET)

## TYPICAL FLOOR PLAN

### Disclaimer:

All shown sizes include wall plaster/tile thickness.


all dimensions shown in feet inches are close approximation to metric dimensions.

The dimensions and super area mentioned above may vary from unit to unit on completion of construction.

RERA carpet area includes area between the inner face of the outer wall of the unit.

super area includes RERA carpet area plus balcony area, external wall area of the unit, common area of the tower, non tower area of the complex.

SUPER AREA	1187.00 sq.ft.	110.24 sq.mt.
RERA CARPET AREA	718.00 sq.ft.	66.71 sq.mt.
BALCONY AREA	129.00 sq.ft.	11.95 sq.mt.
EXTERNAL WALL AREA	110.00 sq.ft.	10.25 sq.mt.

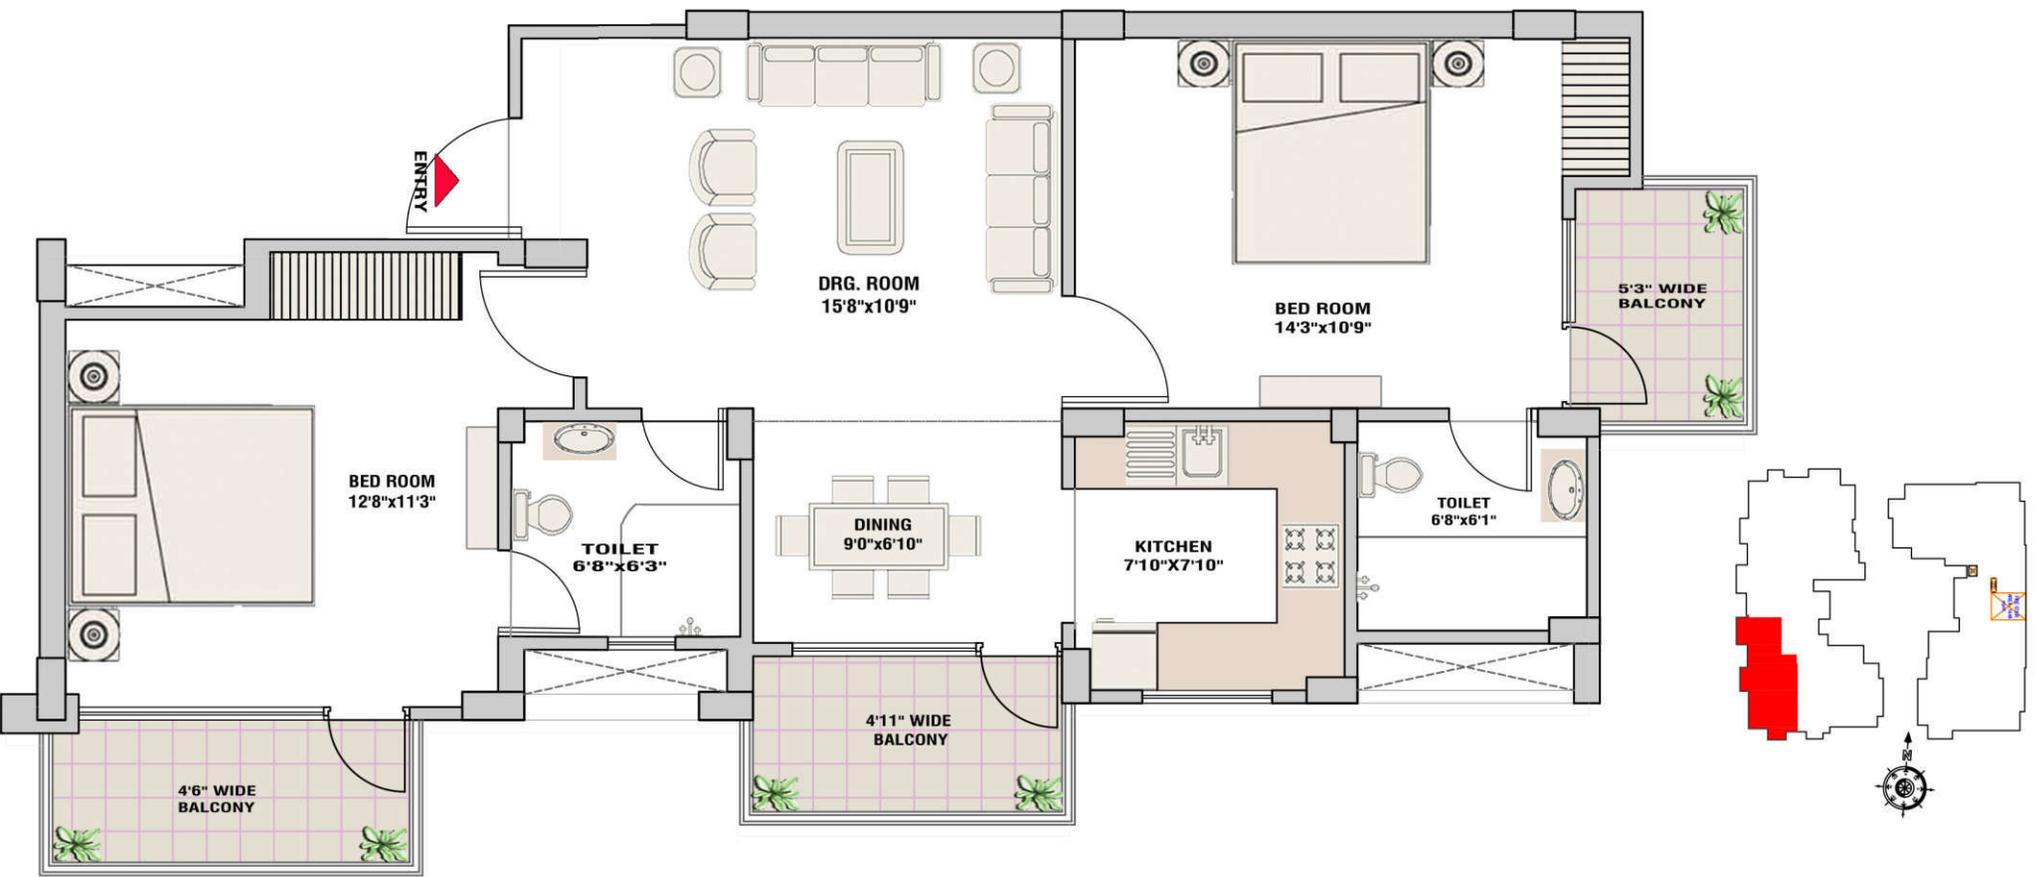


## TYPE- 03 (2 BEDROOM+2 TOILET)

## TYPICAL FLOOR PLAN

### Disclaimer:

All shown sizes include wall plaster/tile thickness.  
 all dimensions shown in feet inches are close approximation to metric dimensions.  
 The dimensions and super area mentioned above may vary from unit to unit on completion of construction.  
 RERA carpet area includes area between the inner face of the outer wall of the unit.  
 super area includes RERA carpet area plus balcony area, external wall area of the unit, common area of the tower, non tower area of the complex.

SUPER AREA	1194.00 sq.ft.	110.93 sq.mt.
RERA CARPET AREA	718.00 sq.ft.	66.70 sq.mt.
BALCONY AREA	136.00 sq.ft.	12.64 sq.mt.
EXTERNAL WALL AREA	109.00.00 sq.ft.	10.17 sq.mt.

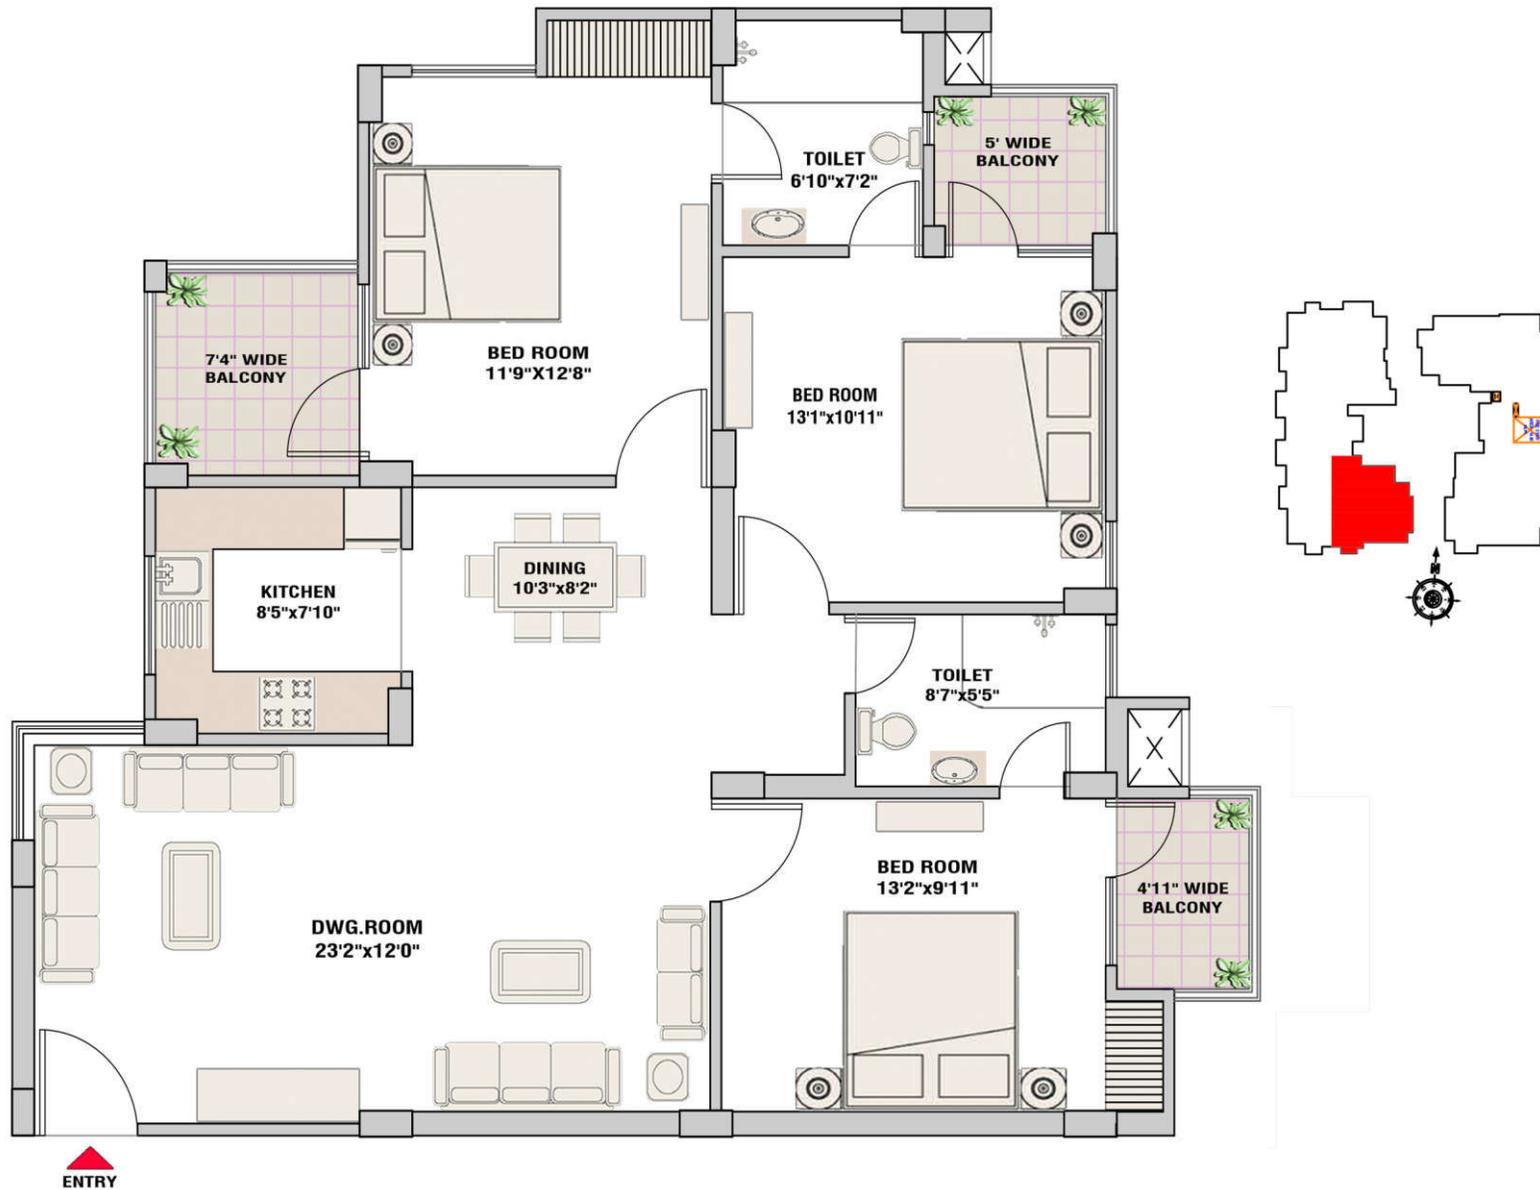

## TYPE- 04 (3 BEDROOM+2 TOILET)

## TYPICAL FLOOR PLAN

### Disclaimer:

All shown sizes include wall plaster/tile thickness.  
 all dimensions shown in feet inches are close approximation to metric dimensions.  
 The dimensions and super area mentioned above may vary from unit to unit on completion of construction.  
 RERA carpet area includes area between the inner face of the outer wall of the unit.  
 super area includes RERA carpet area plus balcony area, external wall area of the unit, common area of the tower, non tower area of the complex.

SUPER AREA	1517.00 sq.ft.	140.90 sq.mt.
RERA CARPET AREA	1023.00 sq.ft.	95.01 sq.mt.
BALCONY AREA	111.00 sq.ft.	10.34 sq.mt.
EXTERNAL WALL AREA	89.00.00 sq.ft.	8.28 sq.mt.