



Greater Noida Industrial Development Authority  
 APPROVED  
 Vide Letter No. 495 Dated 17/11/2017  
 Valid Upto Date 5 years  
 [Signatures]

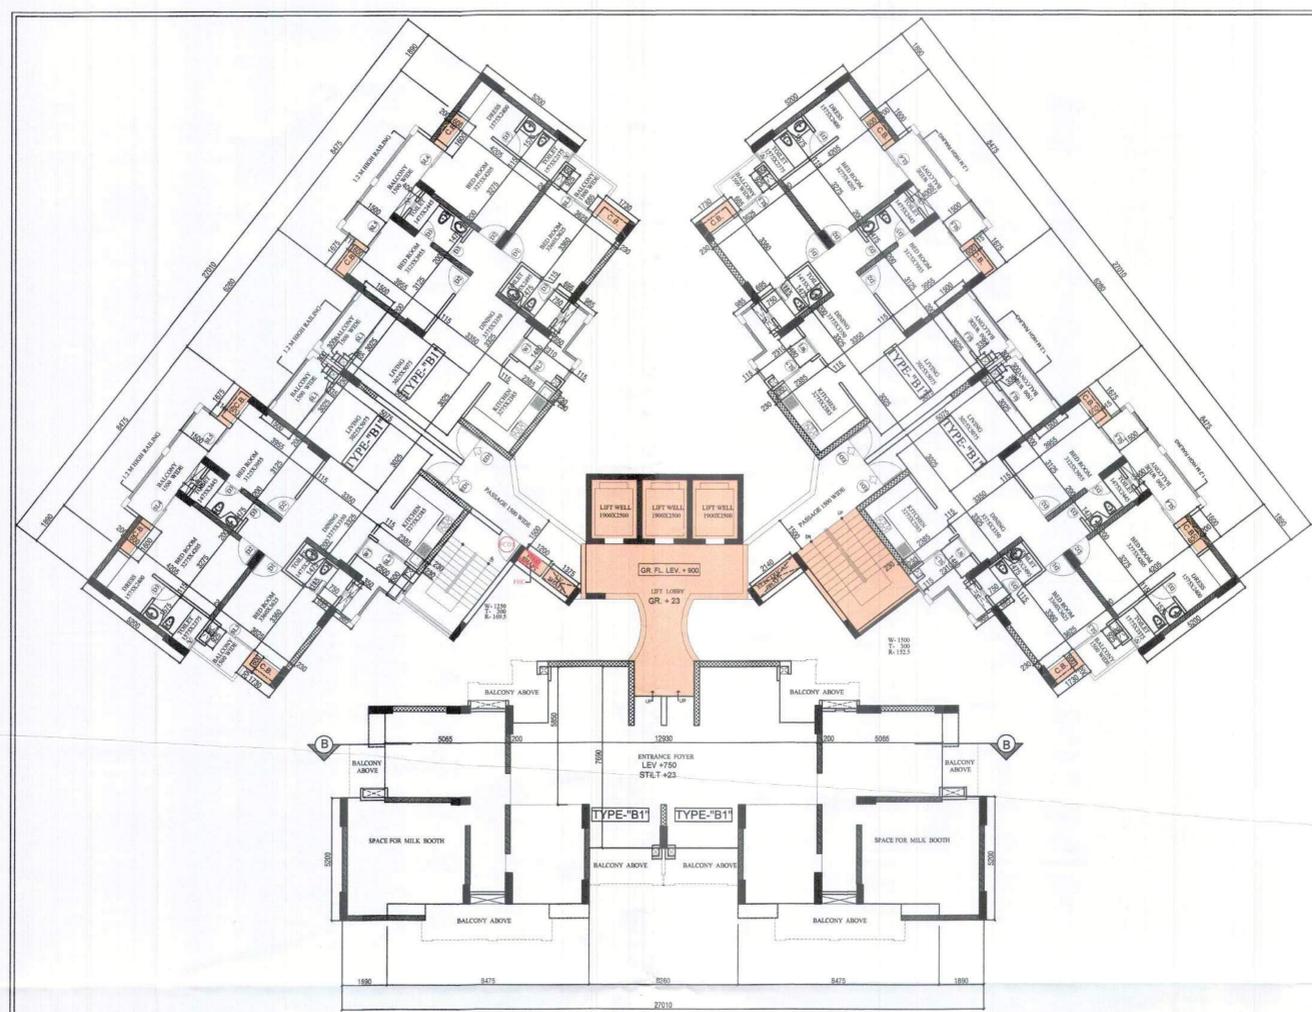

STILT FLOOR PLAN

TYPICAL FLOOR PLAN  
 (1ST TO 22ST. FLOOR PLAN)

S.NO.	TYPE	SIZE	C.L.	L.L.
1.	PCD	1250 X 2150	-	2150
2.	ED1	1150 X 2150	-	2150
3.	D	1000 X 2150	-	2150
4.	D1	900 X 2150	-	2150
5.	D2	815 X 2150	-	2150
6.	D3	800 X 2150	-	2150
7.	D4	750 X 2150	-	2150
8.	W	1275 X 1250	900	2150
9.	W1	900 X 1250	900	2150
10.	W2	1250 X 1250	900	2150
11.	W3	1500 X 1250	900	2150
12.	SL1	2025 X 2150	-	2150
13.	SL2	1800 X 2150	-	2150
14.	SL4	1575 X 2150	-	2150
15.	SL5	1650 X 2150	-	2150
16.	SL7	1525 X 2150	-	2150
17.	V	450 X 1150	1000	2150

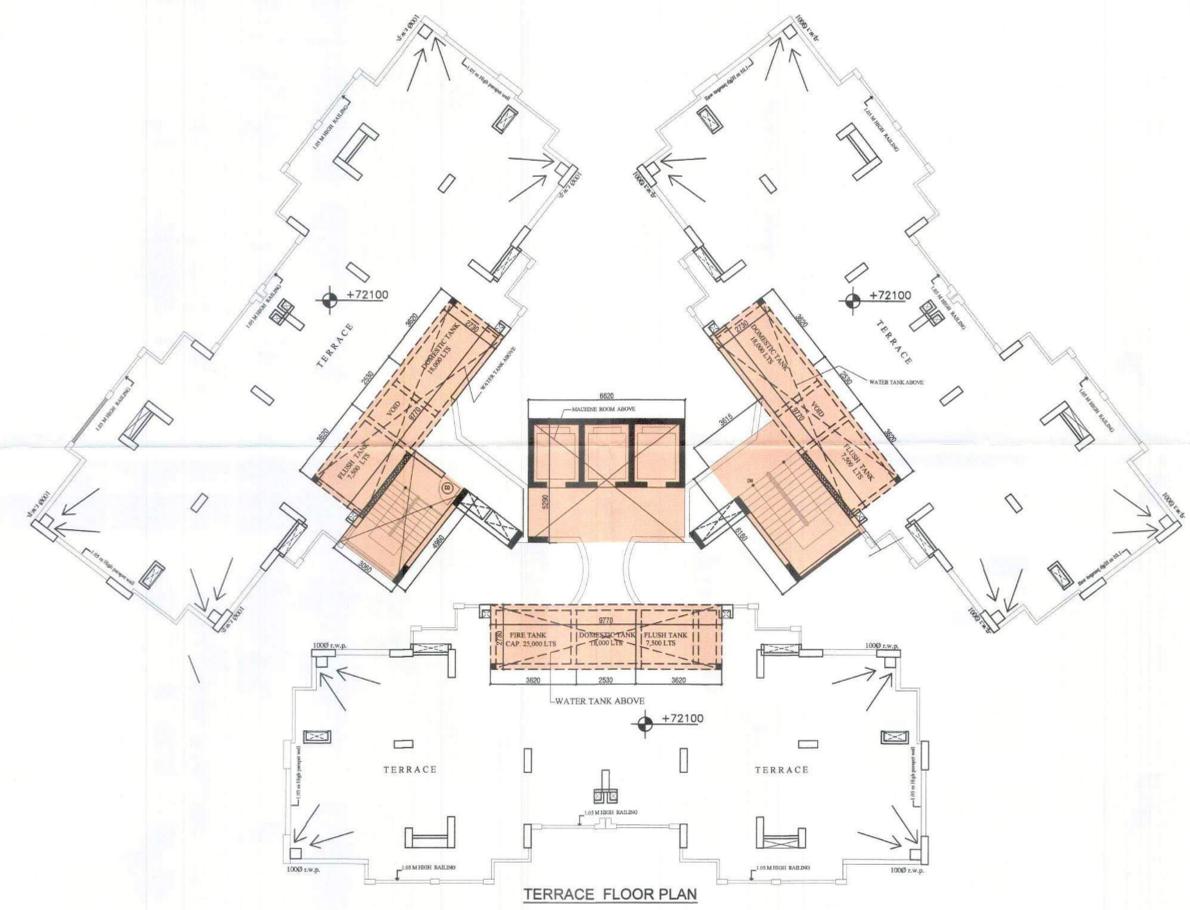

TERRACE FLOOR PLAN

REVISE SUBMISSION DRAWING (PHASE-II)  
 SHEET TITLE  
**AREA DETAIL**

ARCHITECT  
 DEVELOPMENTS CONSULTANT  
 ARCHITECTS ENGINEERS & PLANNERS  
 209-C, MASJID MOTH, ( 'R' BLOCK, N.D.S.E.-II)  
 PHONE: 011- 26254880, 49406894

PROJECT  
 PROPOSED GROUP HOUSING FOR  
 PURVANCHAL PROJECTS PVT.LTD.  
 ON PLOT NO. GH-05, SECTOR - CHI-V  
 GREATER NOIDA, U.P.



SCALE 1:100 | DATE 03/12/18

ARCHITECT'S SIGNATURE  
 A. PATWAL  
 S. U.A. CA/88/11752  
 209-C, Masjid Moth,  
 New Delhi-110049

OWNER'S SIGNATURE  
 For PURVANCHAL PROJECTS PVT. LTD.  
 [Signature]



Authorised Signatory

Greater Noida Industrial Development Authority  
 BP 2721 APPROVED Dated 17/11/2019  
 Valid Upto Date: 5 years  
 GR-II

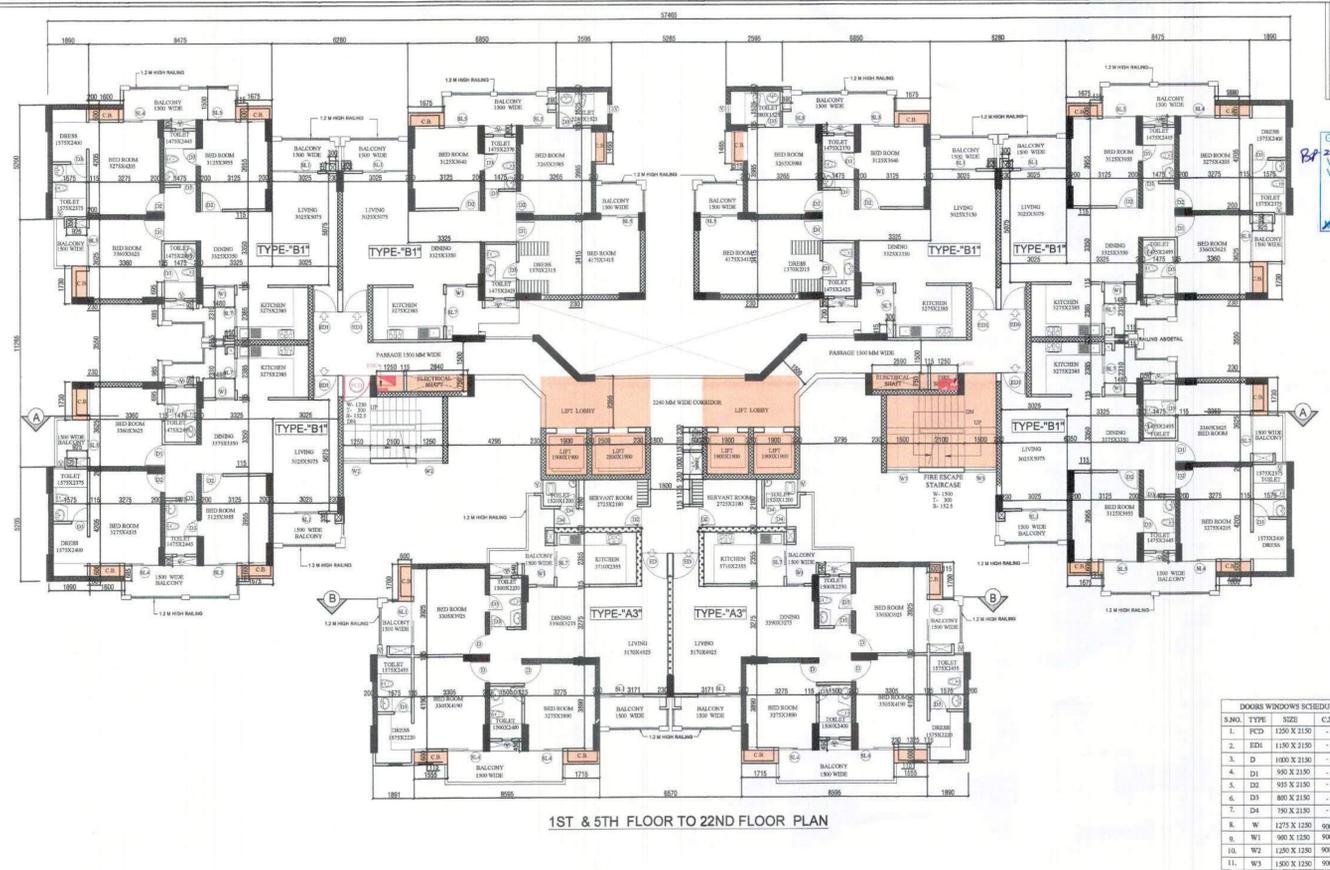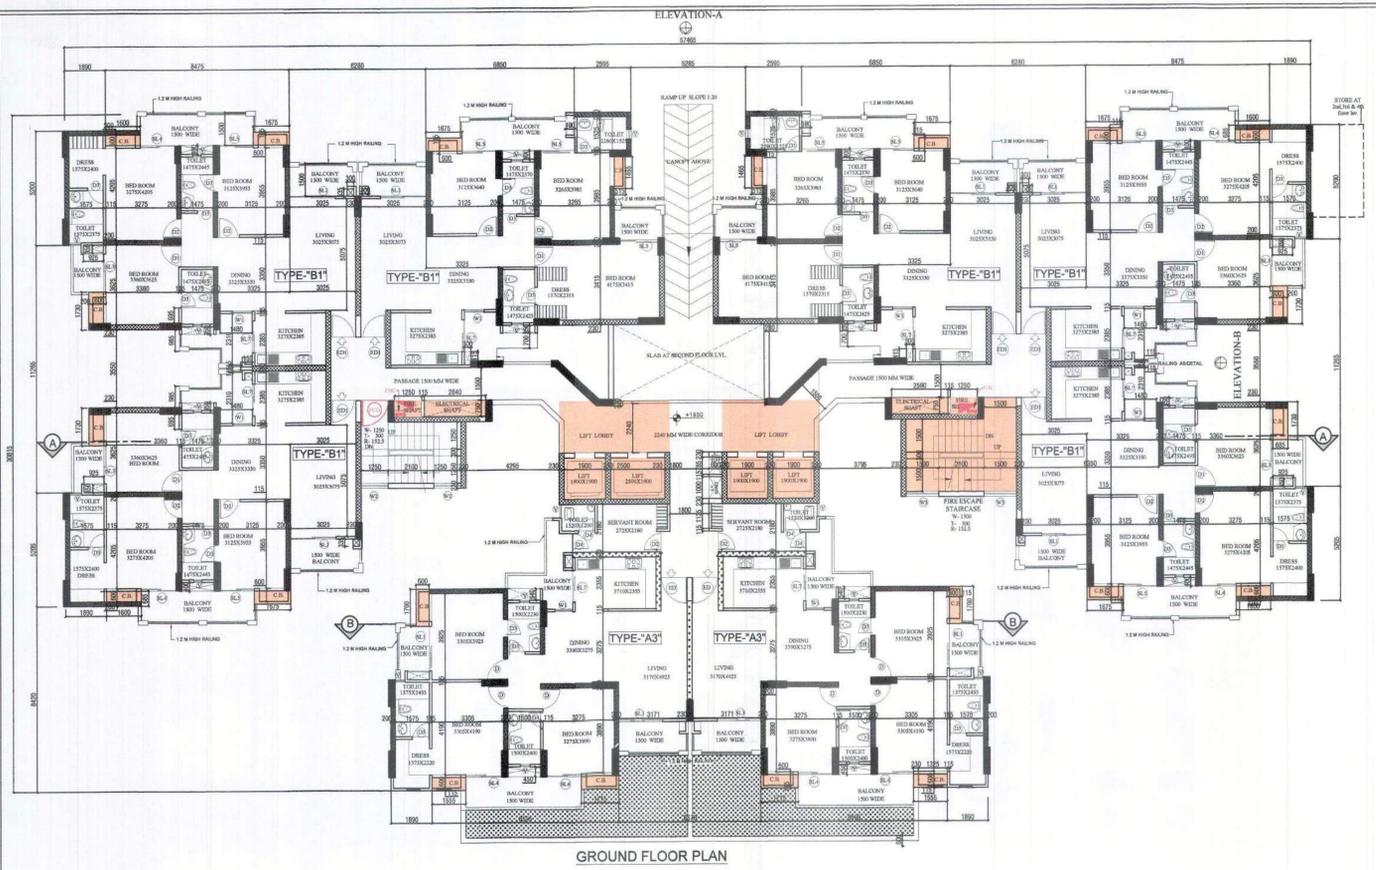

DOORS WINDOWS SCHEDULE


S.NO.	TYPE	SIZE	C.L.	L.L.
1.	PCD	1250 X 2150	-	2150
2.	BDH	1150 X 2150	-	2150
3.	D	1800 X 2150	-	2150
4.	DI	950 X 2150	-	2150
5.	DI	950 X 2150	-	2150
6.	DI	800 X 2150	-	2150
7.	DI	750 X 2150	-	2150
8.	W	1275 X 1200	900	2150
9.	W1	800 X 1200	900	2150
10.	W2	1250 X 1200	900	2150
11.	W3	1500 X 1200	900	2150
12.	SL1	2025 X 2150	-	2150
13.	SL3	1800 X 2150	-	2150
14.	SL4	1275 X 2150	-	2150
15.	SL5	1650 X 2150	-	2150
16.	SL7	1525 X 2150	-	2150
17.	V	450 X 1150	1000	2150

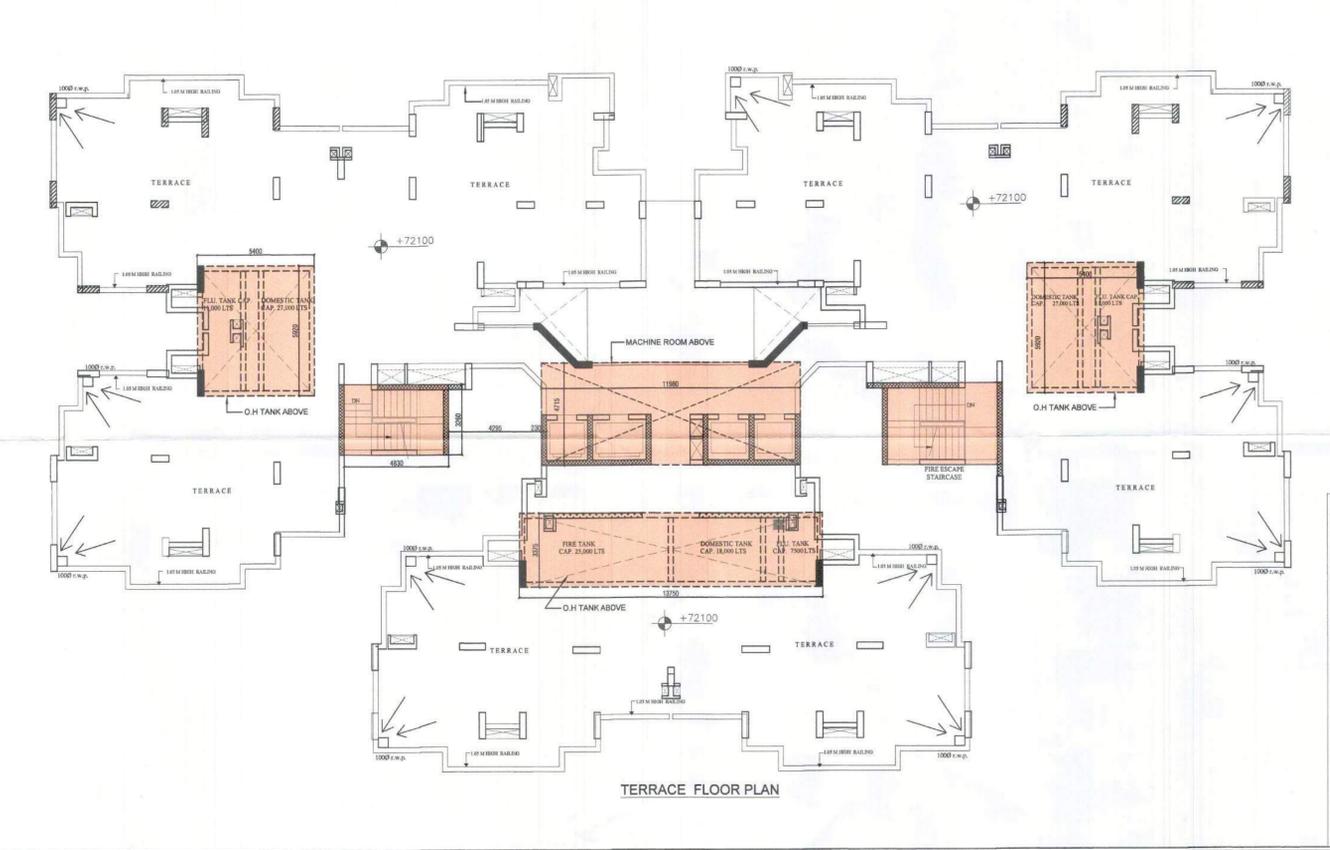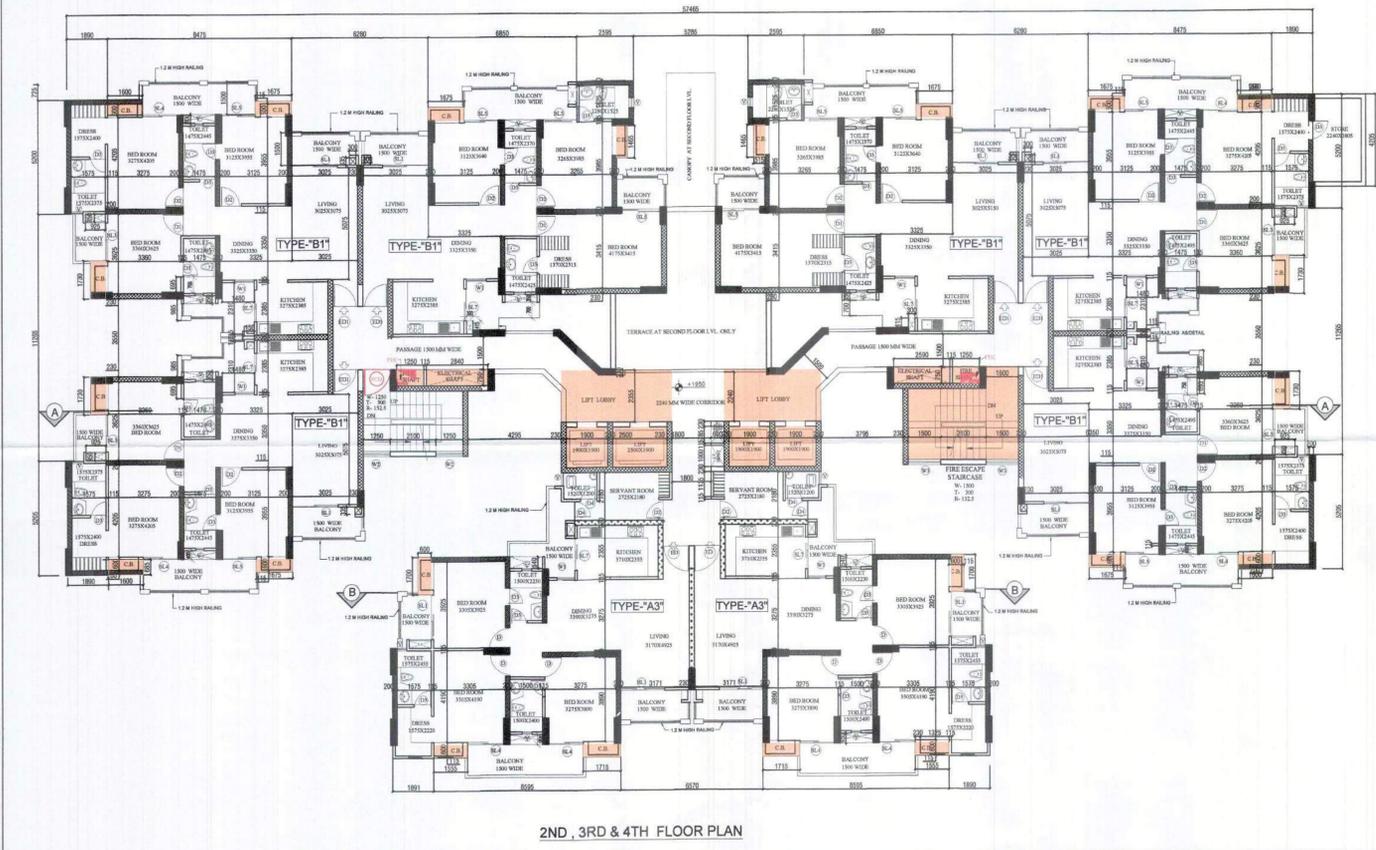


REVISE SUBMISSION DRAWING (PHASE-II)  
 SHEET TITLE: FLOOR PLANS  
 ARCHITECT: DEVELOPMENTS CONSULTANT ARCHITECTS ENGINEERS & PLANNERS 209-C, MASJID MOTH, ("R" BLOCK, N.D.S.E.-II) PHONE: 011-26254880, 49406894  
 PROJECT: PROPOSED GROUP HOUSING FOR PURVANCHAL PROJECTS PVT.LTD. ON PLOT NO. GH-05, SECTOR - CH-V GREATER NOIDA, U.P.  
 SCALE: 1:100 DATE: 03/12/18  
 APPROVED SIGNATURE: A. PATWAL  
 209-C, Masjid / 11753  
 209-C, Masjid / 11753  
 For PURVANCHAL PROJECTS PVT. LTD.  
 Authorised Signatory

Greater Noida Industrial Development Authority  
 27-27 APPROVED  
 Vide Letter No. G.I.S. Dated 17/11/2019  
 Valid Upto Dated 5/12/2023

SHEET NO.-11  
 TYPE - A3 & B1 (2B+GR.+22)  
 TOWER - 4

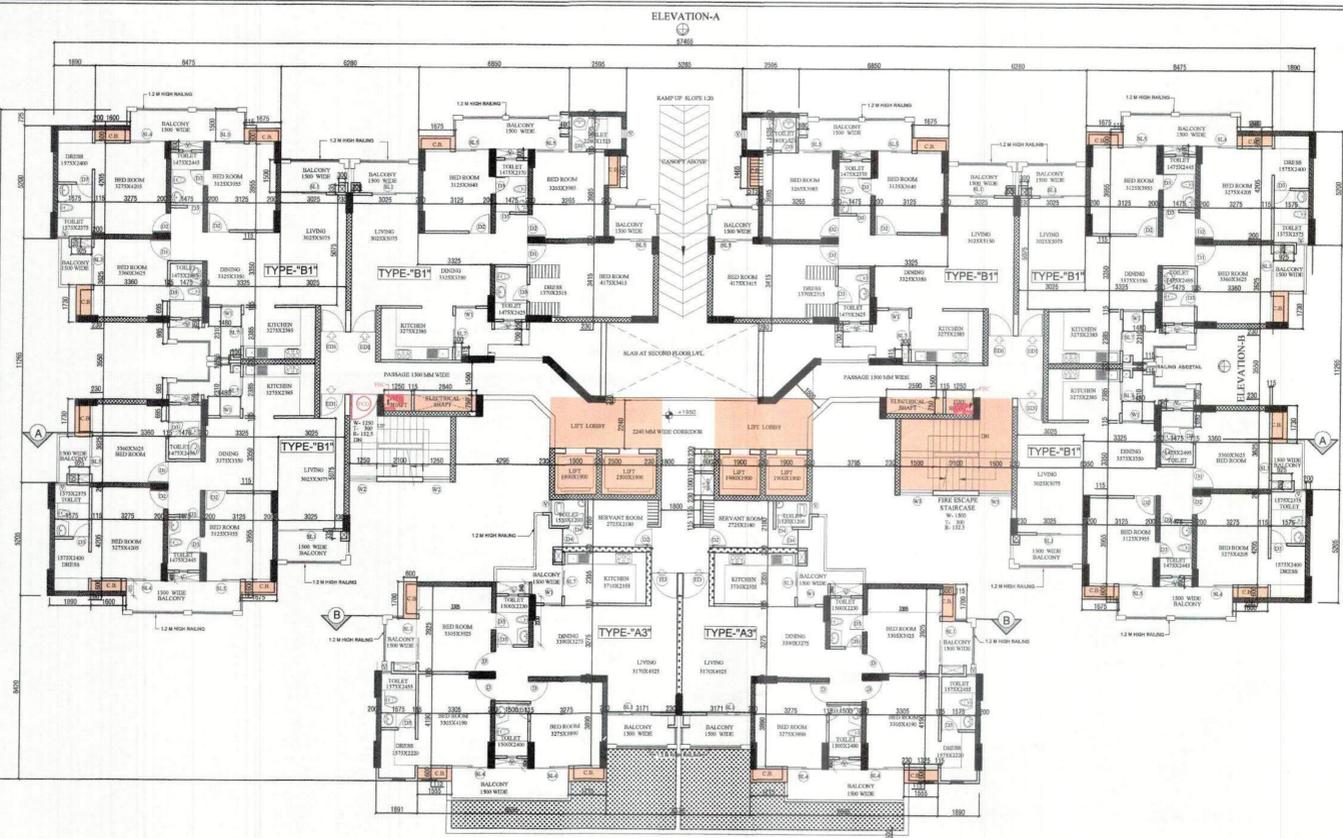


GROUND FLOOR PLAN

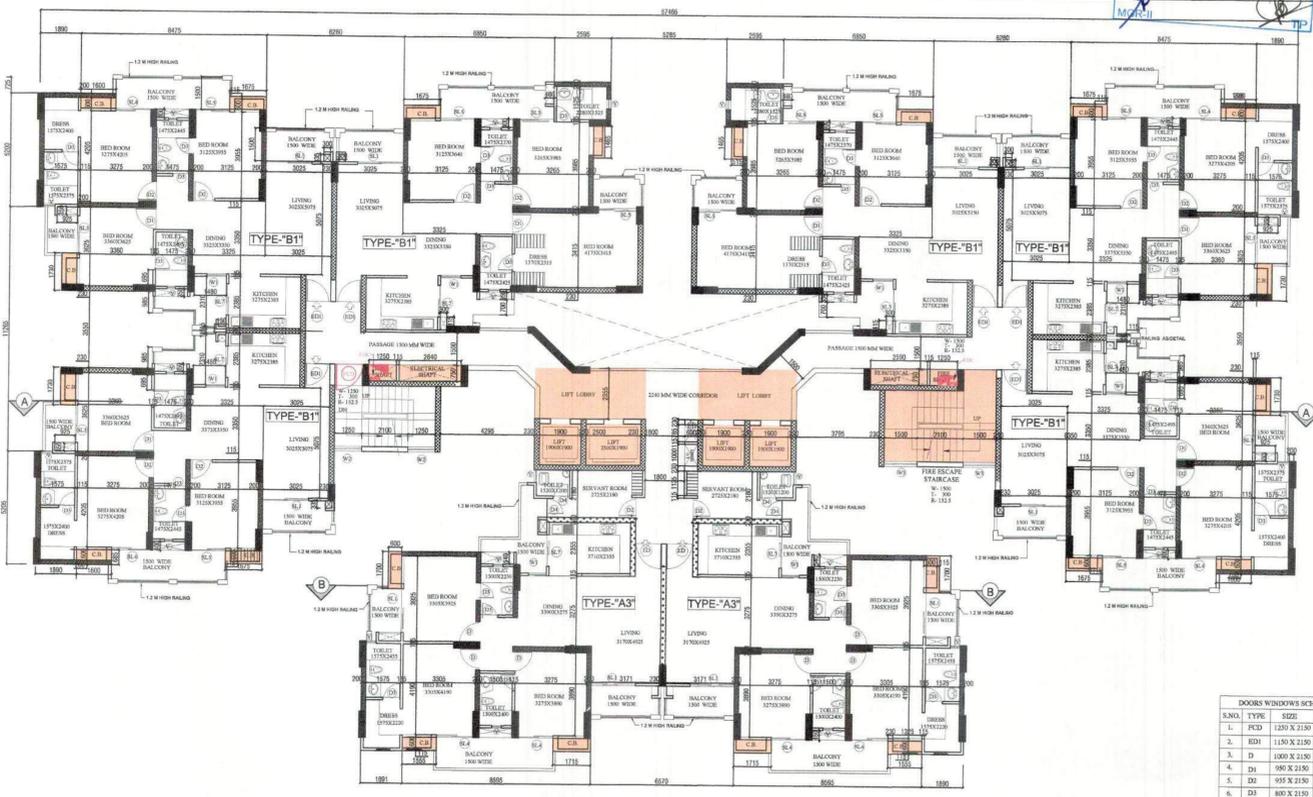


1ST & 3RD FLOOR TO 22ND FLOOR PLAN

S.NO.	TYPE	SIZE	C.L.	L.L.
1.	PCD	1250 X 2100	-	2150
2.	SDM	1100 X 2100	-	2150
3.	D	1900 X 2100	-	2150
4.	DI	950 X 2100	-	2150
5.	DD	955 X 2150	-	2150
6.	DD	800 X 2150	-	2150
7.	DA	700 X 2150	-	2150
8.	W	1775 X 1200	900	2150
9.	W1	900 X 1200	900	2150
10.	W2	1250 X 1200	900	2150
11.	W3	1500 X 1200	900	2150
12.	SL1	2025 X 2100	-	2150
13.	SL2	1800 X 2150	-	2150
14.	SL4	1575 X 2100	-	2150
15.	SL5	1650 X 2150	-	2150
16.	SL7	1550 X 2150	-	2150
17.	V	450 X 1150	1000	2150

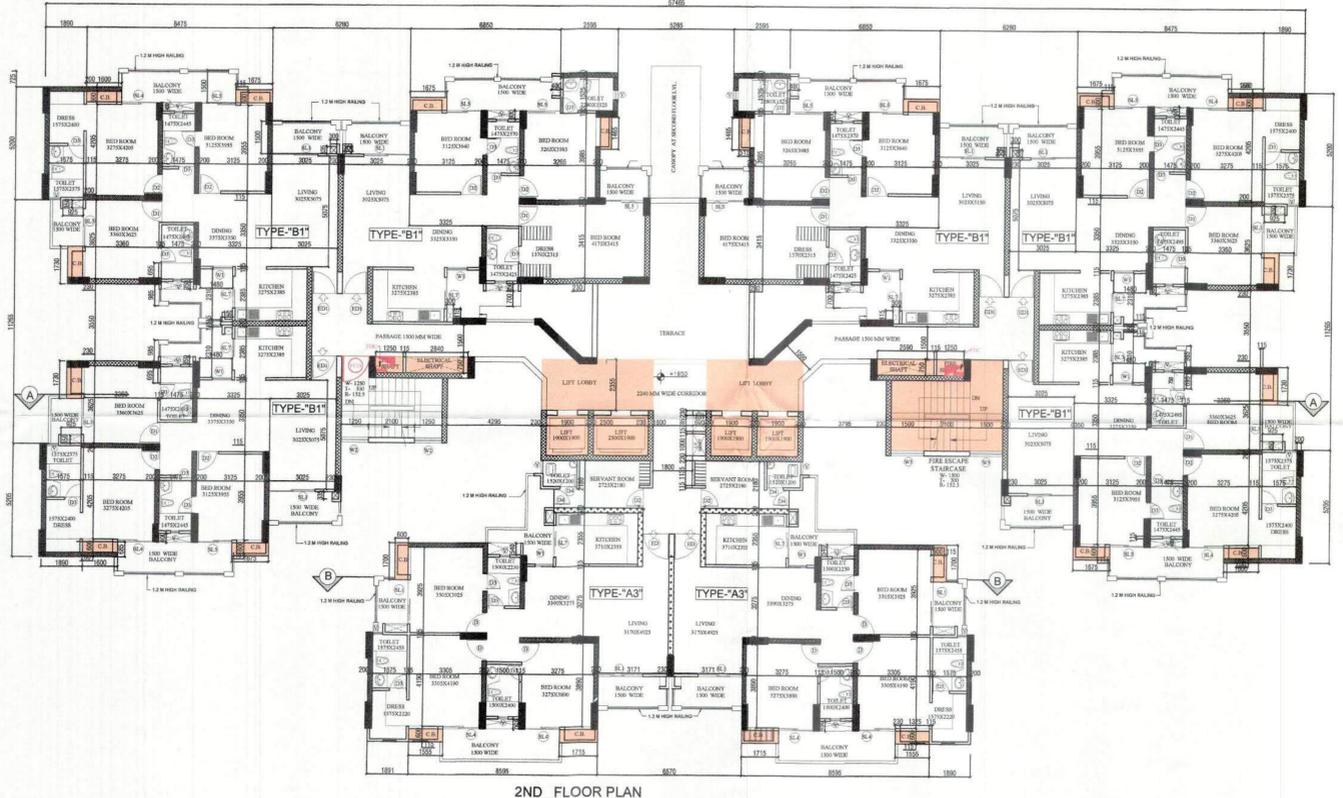

2ND FLOOR PLAN





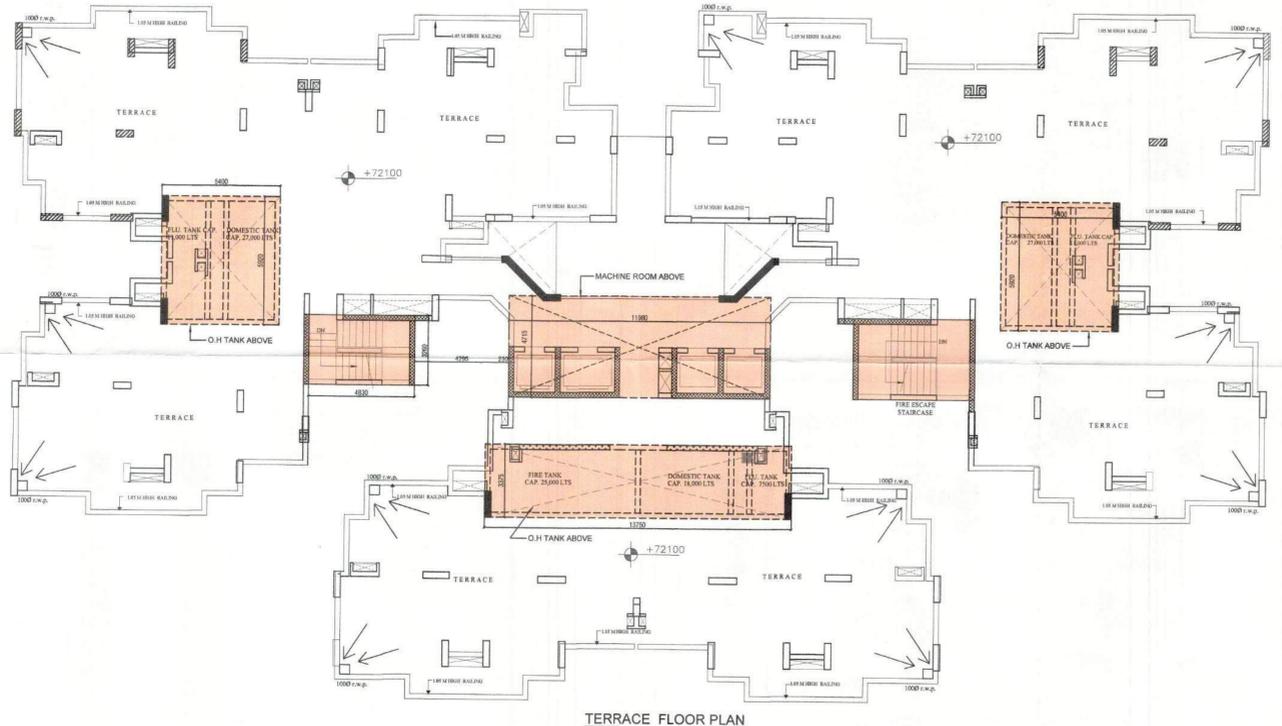


TERRACE FLOOR PLAN

REVISE SUBMISSION DRAWING (PHASE-II)  
 SHEET TITLE  
**FLOOR PLANS**  
 ARCHITECT:  
 DEVELOPMENTS CONSULTANT  
 ARCHITECTS ENGINEERS & PLANNERS  
 209-C, MASJID MOH. ( "R" BLOCK, D.S.E.-II)  
 PHONE: 011-26254880, 49406894  
 PROJECT:  
 PROPOSED GROUP HOUSING FOR  
 PURVANCHAL PROJECTS PVT.LTD.  
 ON PLOT NO. GH-05, SECTOR - CH-V  
 GREATER NOIDA, U.P.  
 SCALE 1:100 DATE: 03/12/18  
 ARCHITECT'S SIGNATURE  
 A. PATWAL  
 a.l.l.a. CA/88/11732  
 209-C, Masjid Moh.  
 Greater Noida  
 OWNER'S SIGNATURE  
 For PURVANCHAL PROJECTS PVT. LTD.

Authorised Signatory

Greater Noida Industrial Development Authority  
 APPROVED  
 Vide Letter No. 685-17/11/2017  
 Dated 5-10-2017  
 TP

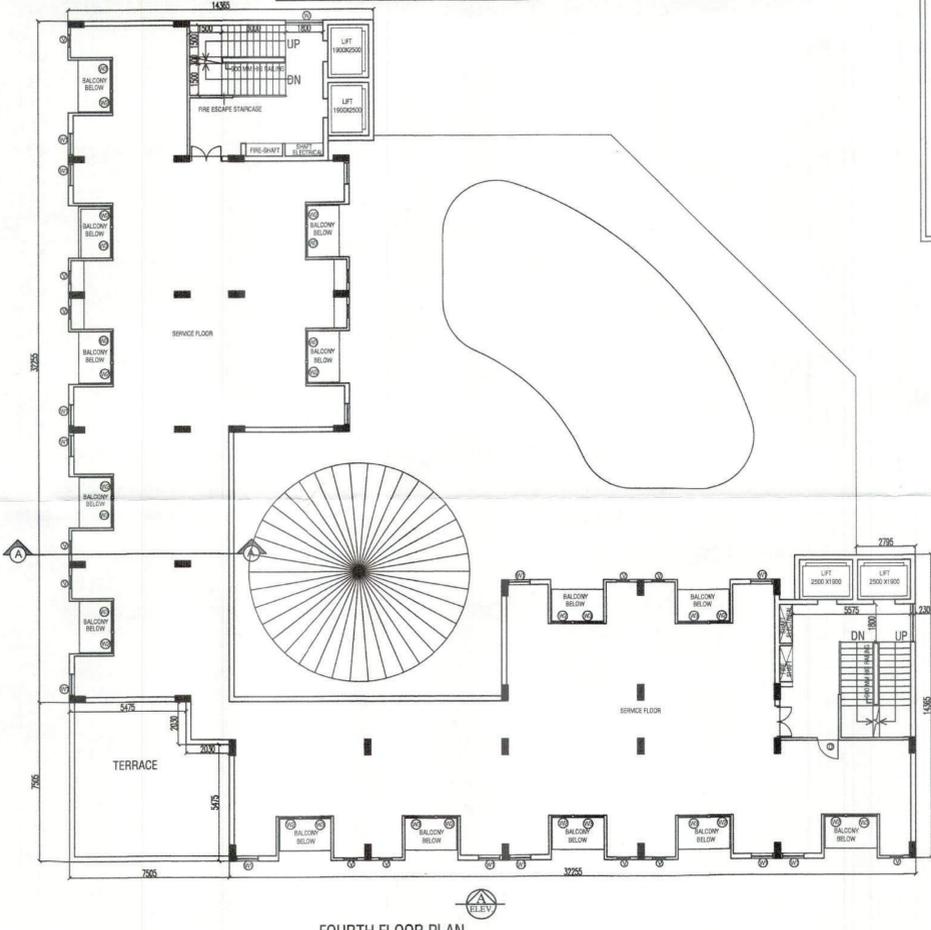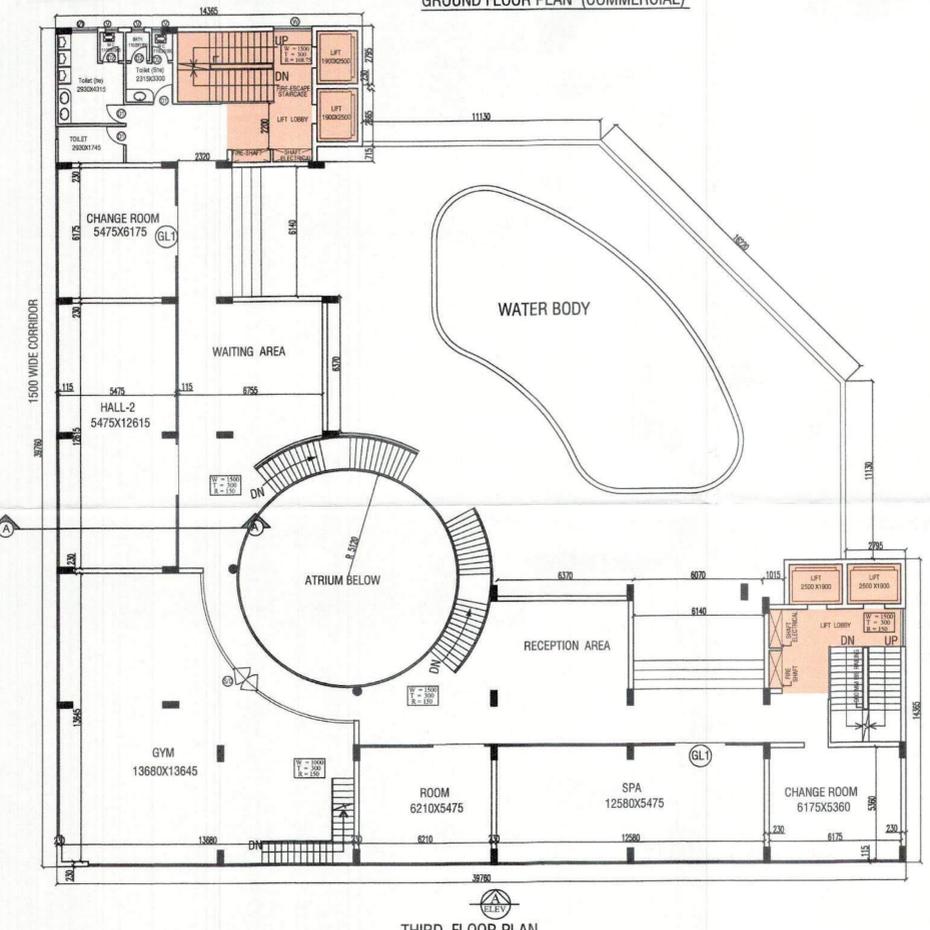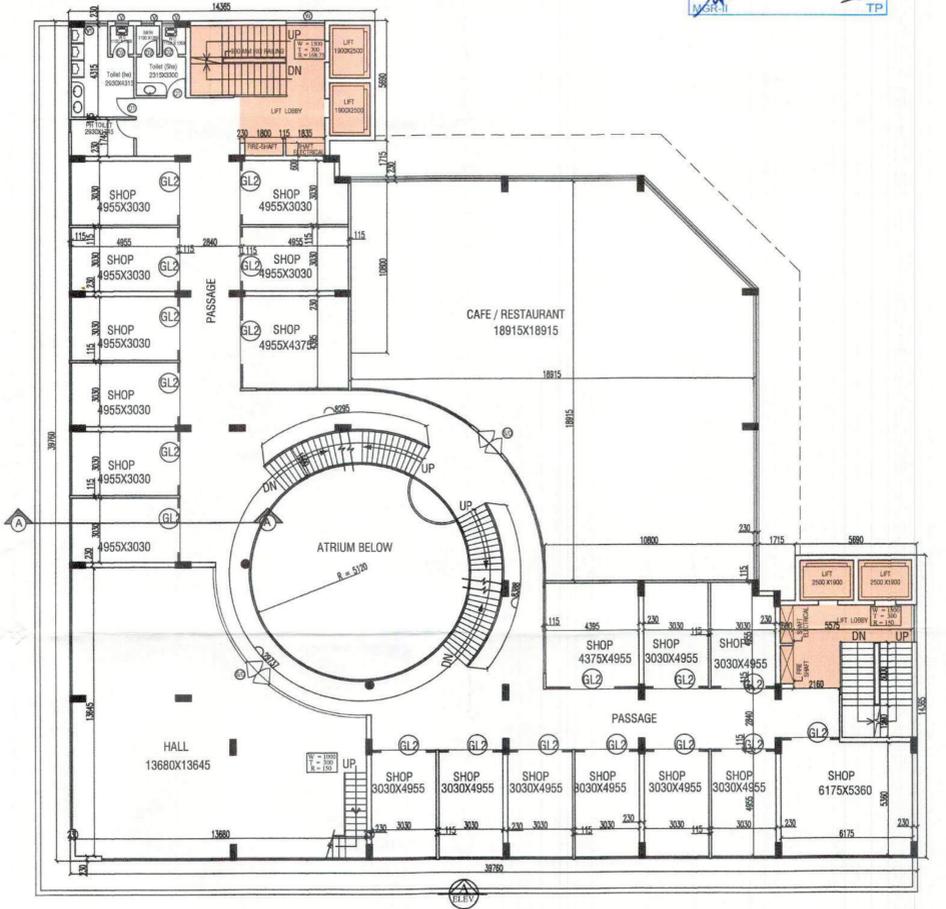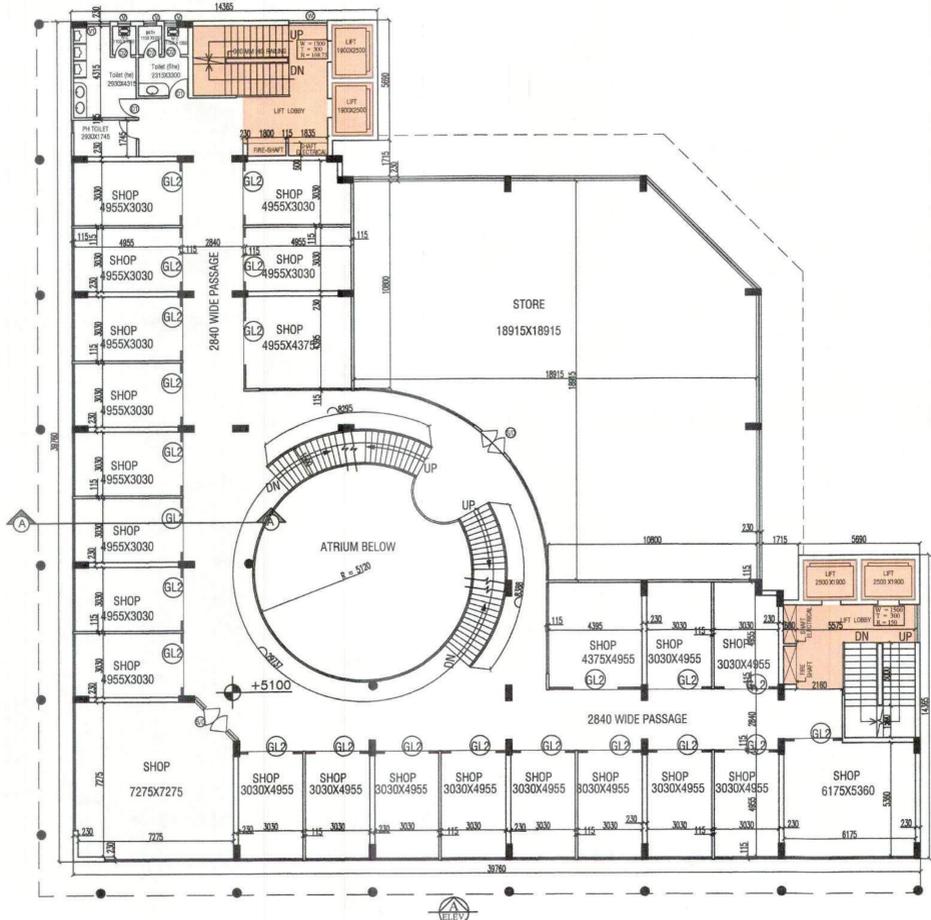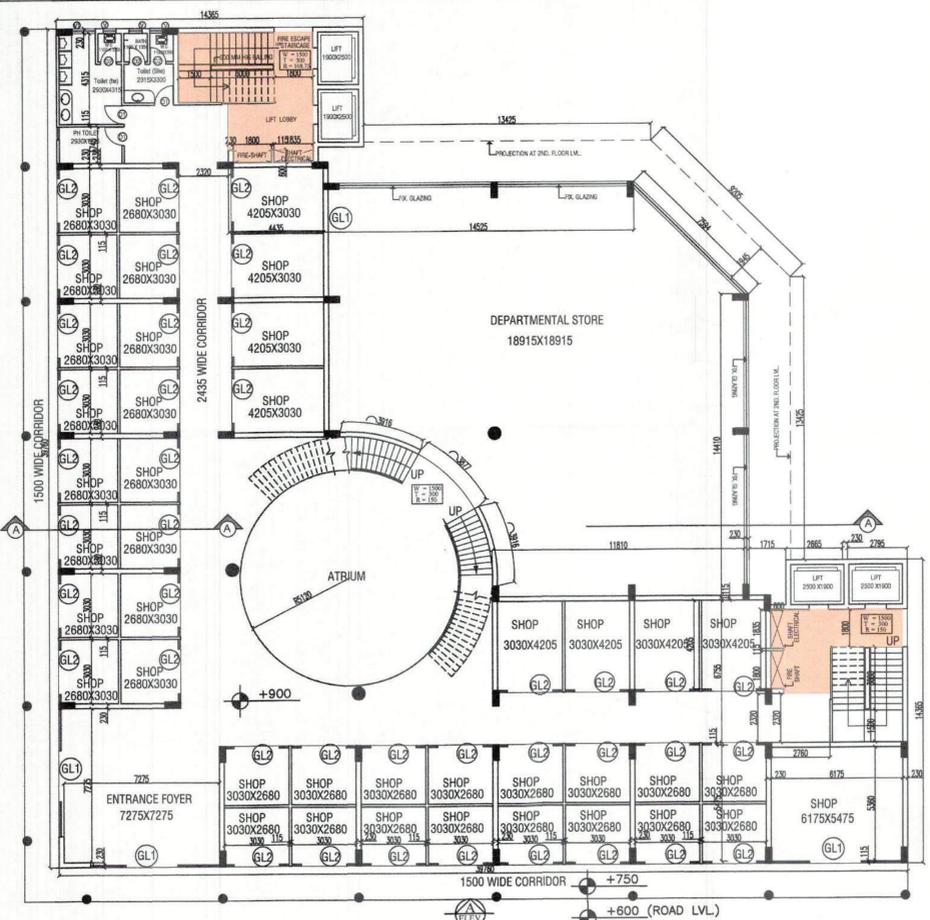

DOORS WINDOWS SCHEDULE

S.NO.	TYPE	SIZE	C.L.	L.L.
1.	D	1000X2100	-	2100
2.	D1	900X2100	-	2100
3.	D2	750X2100	-	2100
4.	D/W	1400X2100	-	2100
5.	W	1800X1550	1050	2600
6.	W1	1000X1550	1050	2600
7.	W2	955X1700	900	2600
8.	W3	1400X1700	900	2600
9.	GL1	6105X2500	100	2600
10.	GL2	6105X2500	100	2600
11.	V	600X1200	1400	2600
12.	V1	1220X1200	1400	2600

REVISE SUBMISSION DRAWING

SHEET TITLE  
 FLOOR PLANS

ARCHITECT:  
 DEVELOPMENTS CONSULTANT  
 ARCHITECTS ENGINEERS & PLANNERS  
 209-C, MASJID MOTH, ("R" BLOCK, N.D.S.E.-II)  
 PHONE: 011- 26254880, 49406894


PROJECT:  
 PROPOSED GROUP HOUSING  
 FOR PURVANCHAL PROJECTS PVT.LTD.  
 ON PLOT NO. GH-05, SECTOR - CHI-V  
 GREATER NOIDA U.P.

SCALE 1:150      DATE : 03/12/18


ARCHITECT'S SIGNATURE  
 A. PATWAL  
 a.L.L.a. CA/88/11792  
 209-C, Masjid Mith,  
 New Delhi-110049

OWNER'S SIGNATURE  
 For PURVANCHAL PROJECTS PVT. LTD.  
 Authorised Signatory

Greater Noida Industrial Development Authority  
 APPROVED  
 Vide Letter No. G.N.I.D.A./17/11/2017  
 Valid Upto Dated: 31.03.2018  
 TP

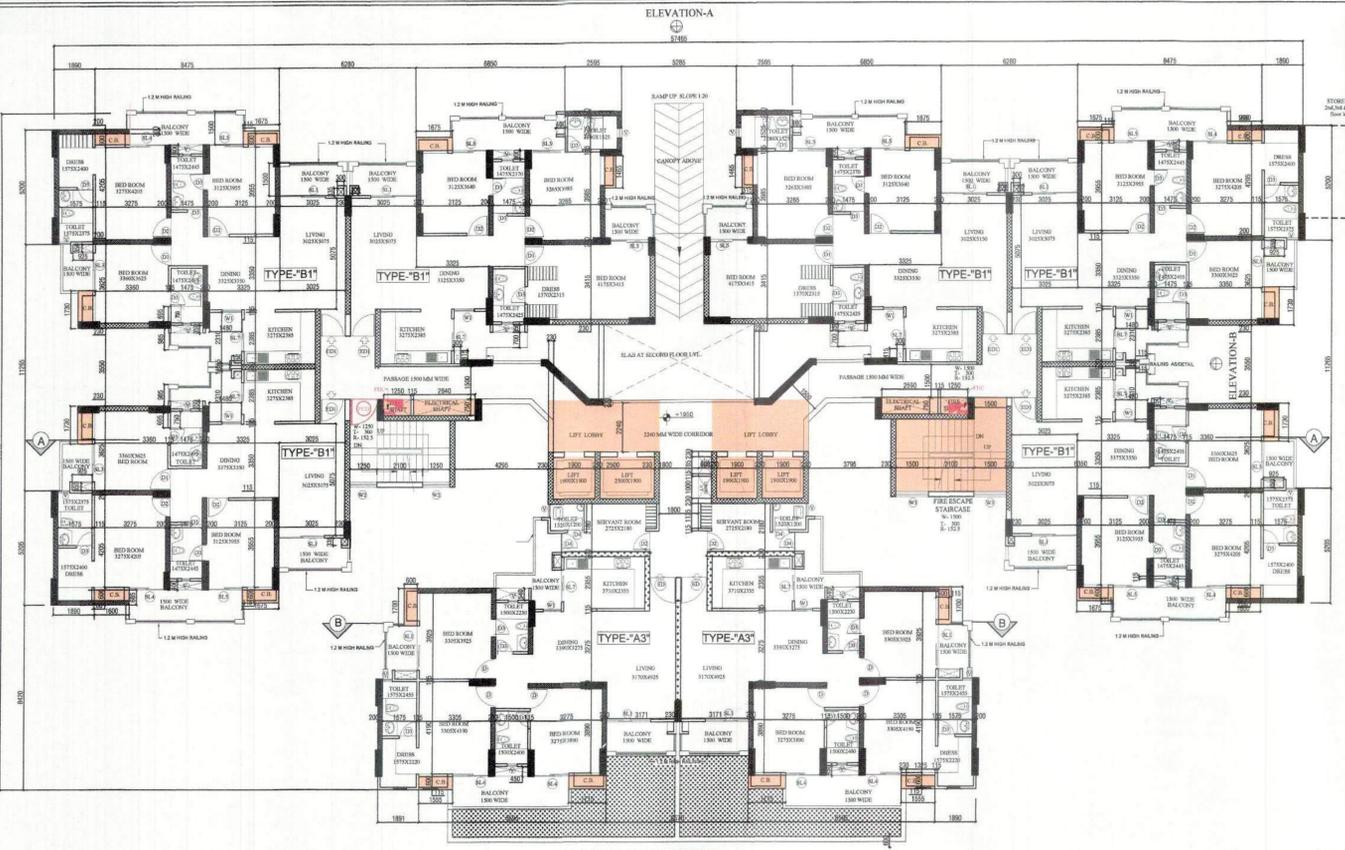


GROUND FLOOR PLAN

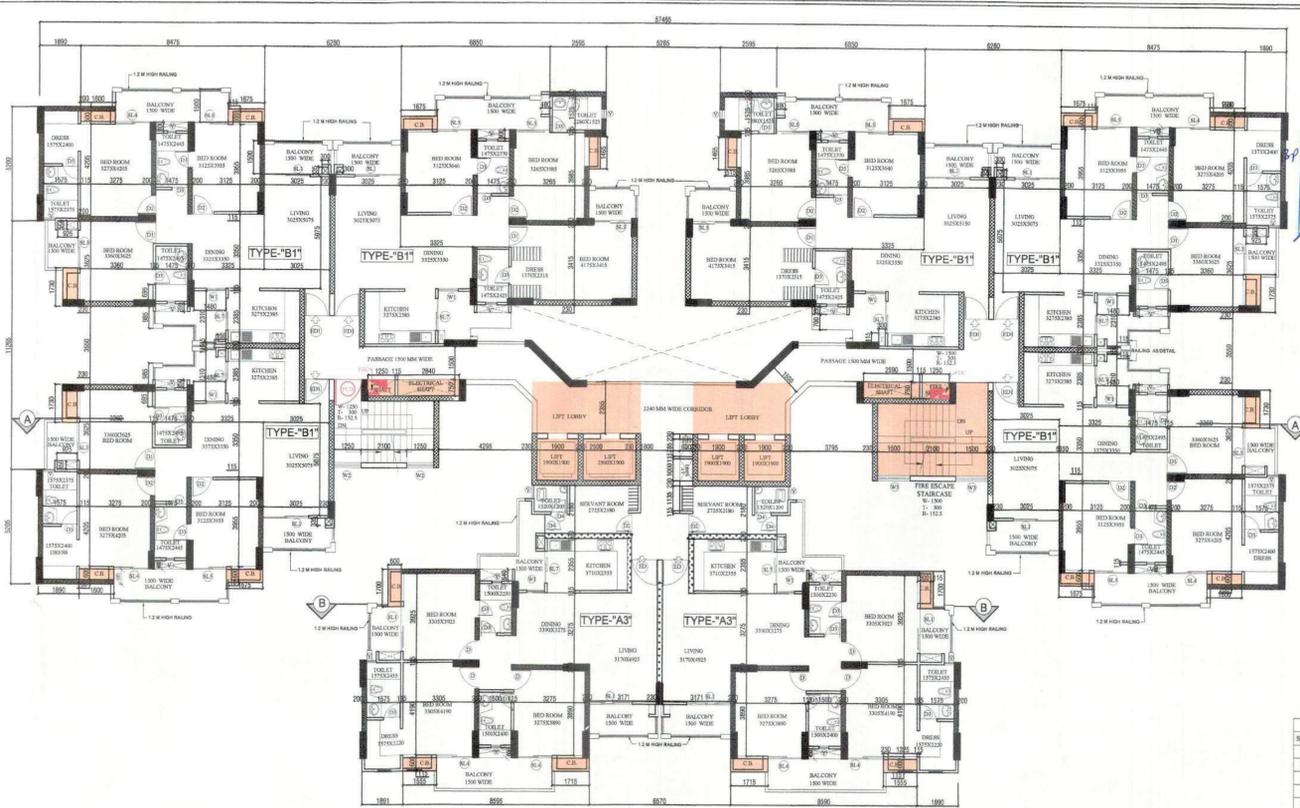


1ST & 5TH FLOOR TO 23TH FLOOR PLAN

S.NO.	TYPE	SIZE	C.L.	L.L.
1.	L	1150 X 2150	-	2150
2.	BDI	1150 X 2150	-	2150
3.	D	1000 X 2150	-	2150
4.	DI	900 X 2150	-	2150
5.	DI	935 X 2150	-	2150
6.	DI	800 X 2150	-	2150
7.	DI	750 X 2150	-	2150
8.	W	1275 X 1250	800	2150
9.	WI	900 X 1250	800	2150
10.	WI	1250 X 1250	800	2150
11.	WI	1000 X 1250	800	2150
12.	SL	2025 X 2150	-	2150
13.	SL	1875 X 2150	-	2150
14.	SL	1650 X 2150	-	2150
15.	SL	1525 X 2150	-	2150
16.	SL	1525 X 2150	-	2150
17.	V	450 X 1150	1000	2150

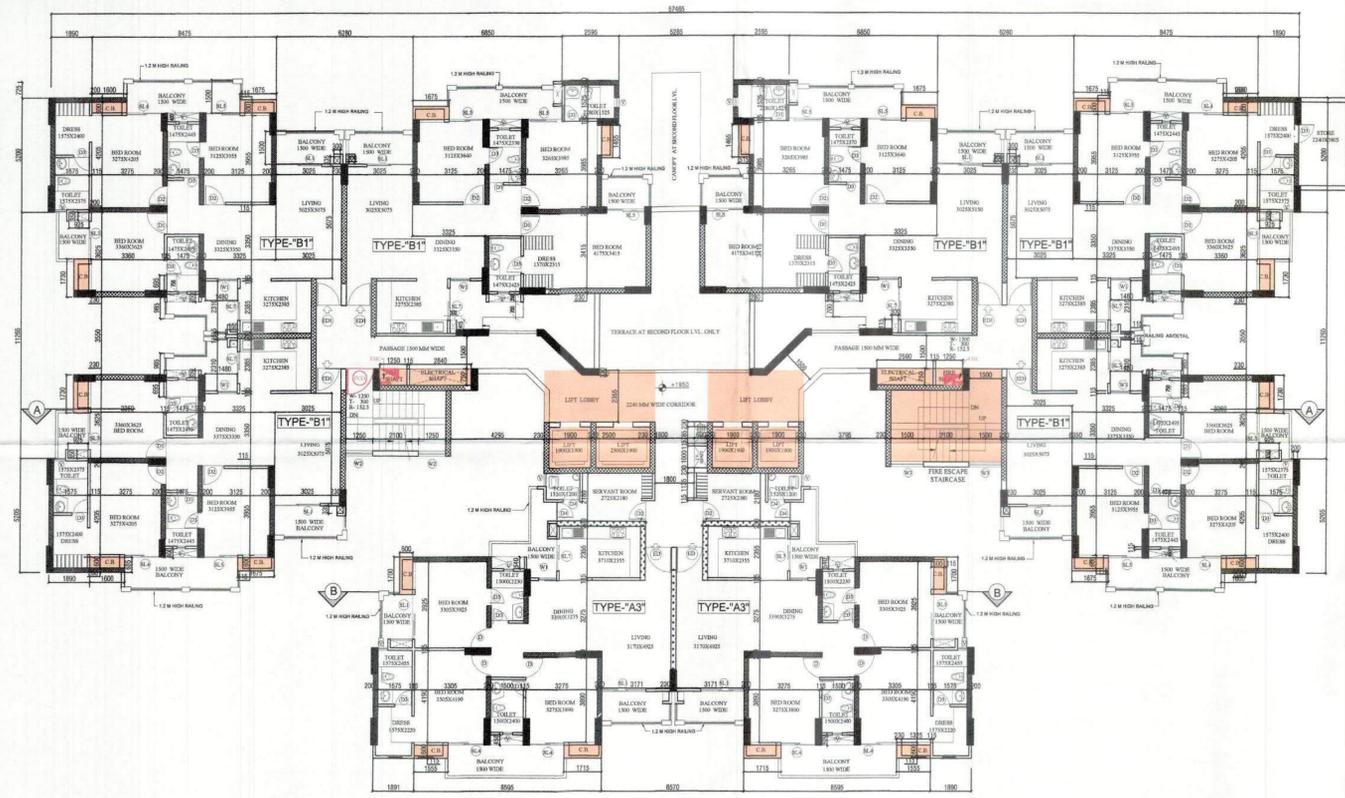

2ND, 3RD & 4TH FLOOR PLAN

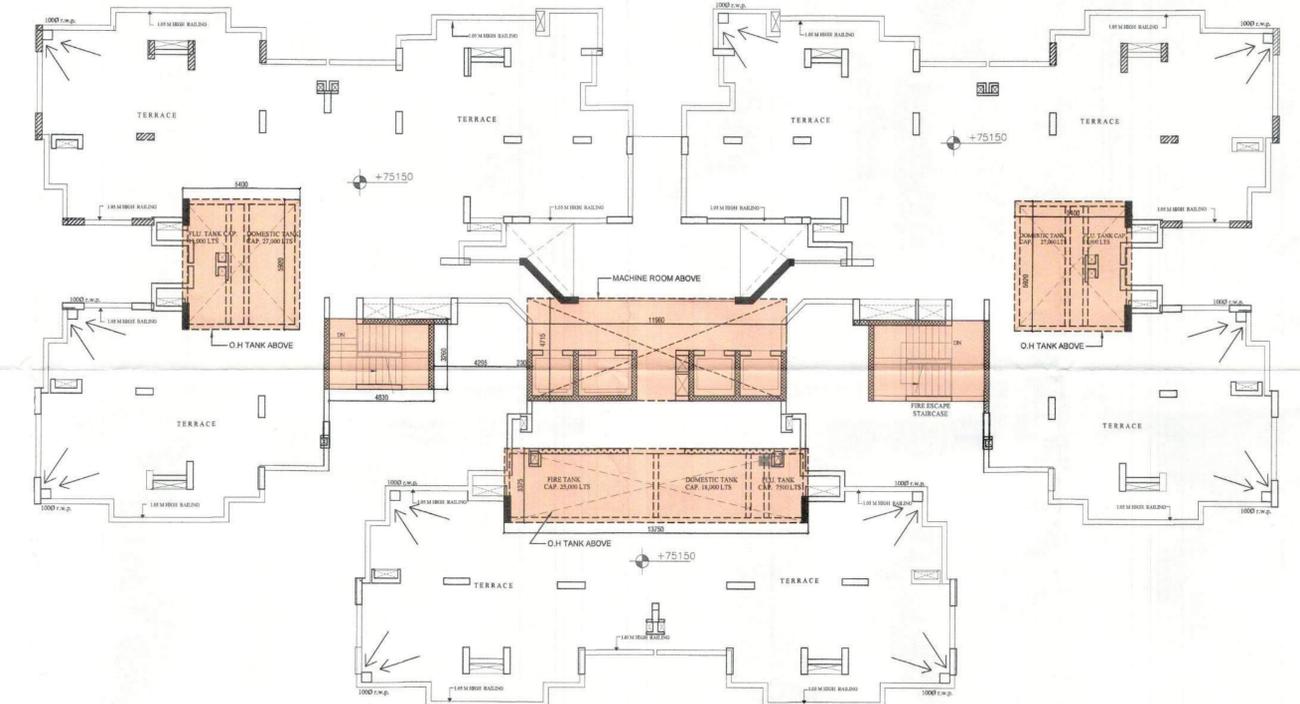


TERRACE FLOOR PLAN

REVISE SUBMISSION DRAWING (PHASE-II)  
 SHEET TITLE: FLOOR PLANS  
 ARCHITECT: DEVELOPMENTS CONSULTANT ARCHITECTS ENGINEERS & PLANNERS 209-C, MASJID MOHA, (7<sup>TH</sup> BLOCK, N.D.S.E-II) PHONE: 011-26254880, 49406894  
 PROJECT: PROPOSED GROUP HOUSING FOR PURVANCHAL PROJECTS PVT.LTD. ON PLOT NO. GH-05, SECTOR - CHI-V GREATER NOIDA, U.P.  
 SCALE 1:100 DATE: 03/12/18  
 ARCHITECT'S SIGNATURE: A. PATWAL  
 OWNER'S SIGNATURE: For PURVANCHAL PROJECTS PVT.LTD.  
 Authorised Signatory


Greater Noida Industrial Development Authority  
28/03/2019 Approved Letter No. 245 Dated 12/11/2019  
Valid Upto Dated... 5 years




FIFTH FLOOR PLAN

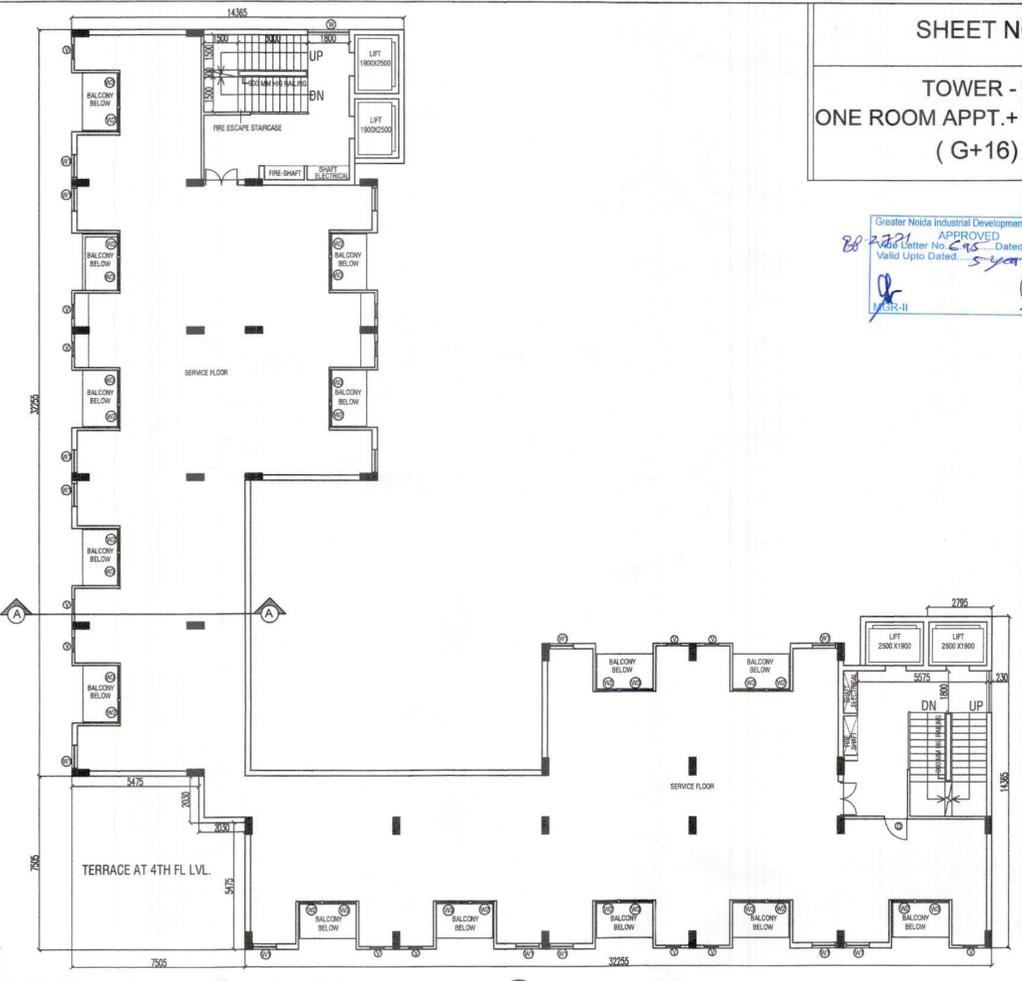

11TH FLOOR ( SERVICE FLOOR PLAN)

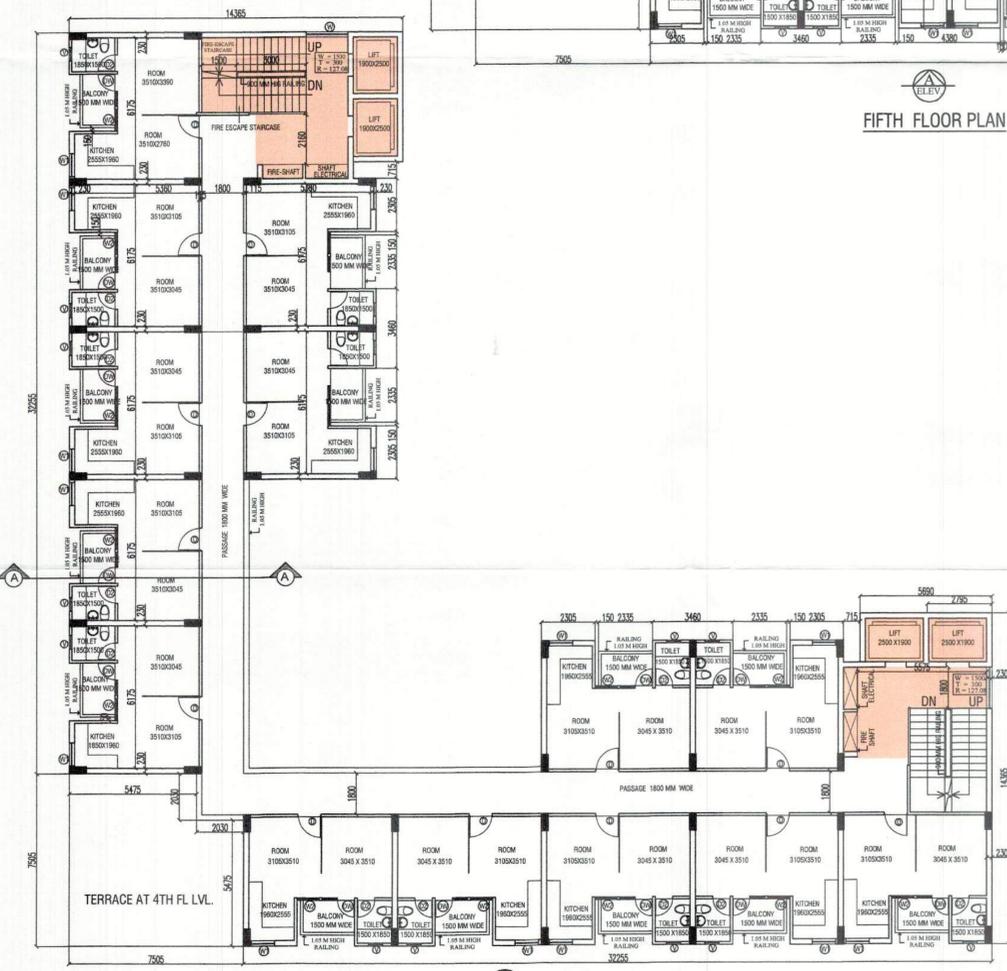

6TH TO 10TH & 12TH TO 16TH FLOOR

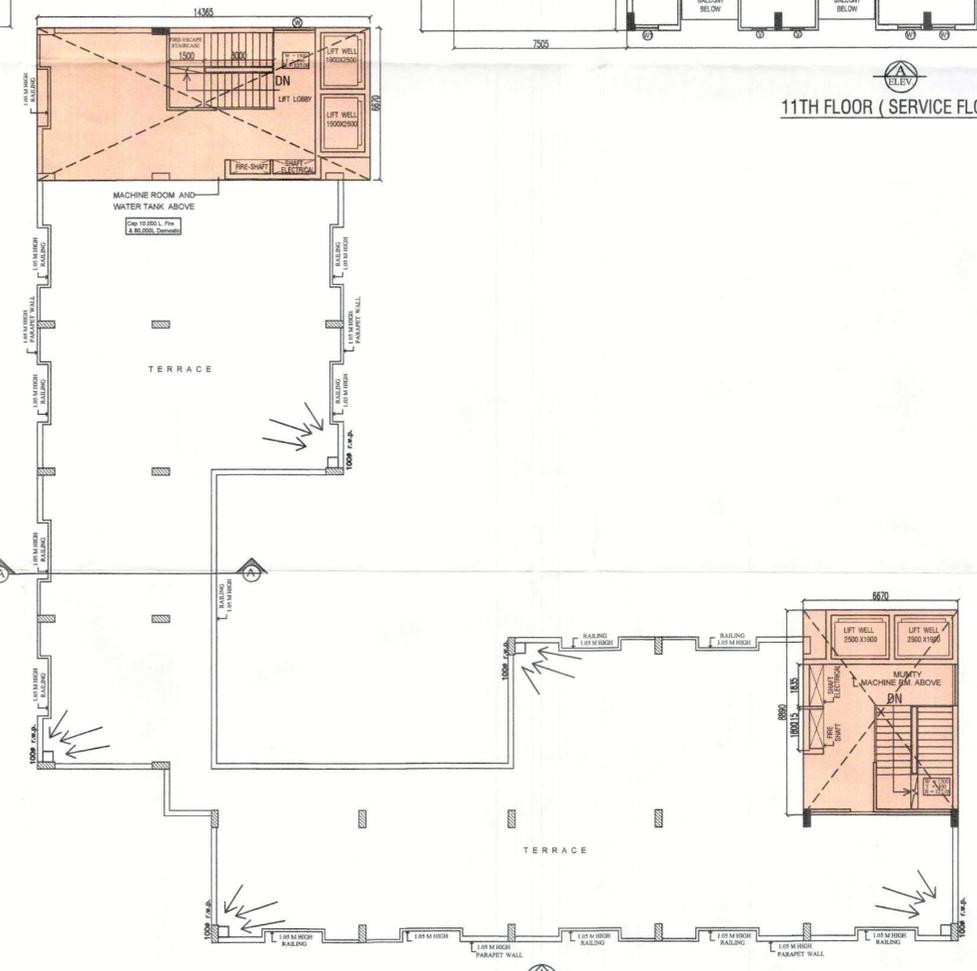

TERRACE FLOOR PLAN

S.NO.	TYPE	SIZE	C.L.	L.L.
1.	D	1000X2100	-	2100
2.	D1	900X2100	-	2100
3.	D2	750X2100	-	2100
4.	D/W	1400X2100	-	2100
5.	W	1800X1550	1050	2600
6.	W1	1000X1550	1050	2600
7.	W2	955X1700	900	2600
8.	W3	1400X1700	900	2600
9.	GL1	6105X2500	100	2600
10.	GL2	6105X2500	100	2600
11.	V	600X1200	1400	2600
12.	V1	1220X1200	1400	2600

REVISE SUBMISSION DRAWING

SHEET TITLE  
FLOOR PLANS

ARCHITECT:  
DEVELOPMENTS CONSULTANT  
ARCHITECTS ENGINEERS & PLANNERS  
209-C, MASJID MOTH, ("R" BLOCK, N.D.S.E.-II)  
PHONE: 011- 26254880, 49406894

PROJECT:  
PROPOSED GROUP HOUSING  
FOR PURVANCHAL PROJECTS PVT.LTD.  
ON PLOT NO. GH-05, SECTOR - CHI-V  
GREATER NOIDA U.P.

SCALE 1:150      DATE : 03/12/18

ARCHITECT'S SIGNATURE  
*A. Patwal*  
A. PATWAL  
a.Lic. CA/88/11753  
209-C, Masjid Moth  
New Delhi-110049

OWNER'S SIGNATURE  
For PURVANCHAL PROJECTS PVT. LTD.  
*A. Patwal*  
Authorised Signatory