
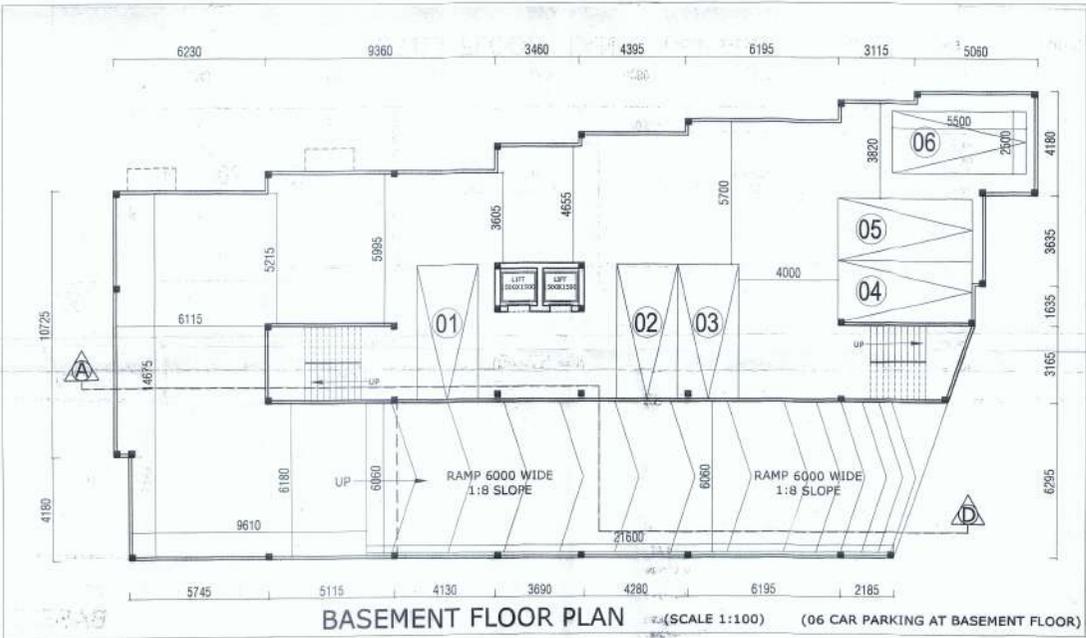


संश्लेषित एवं मंजूर हो गये हैं।  
अनुसूचित क्षेत्र पर लागू है।

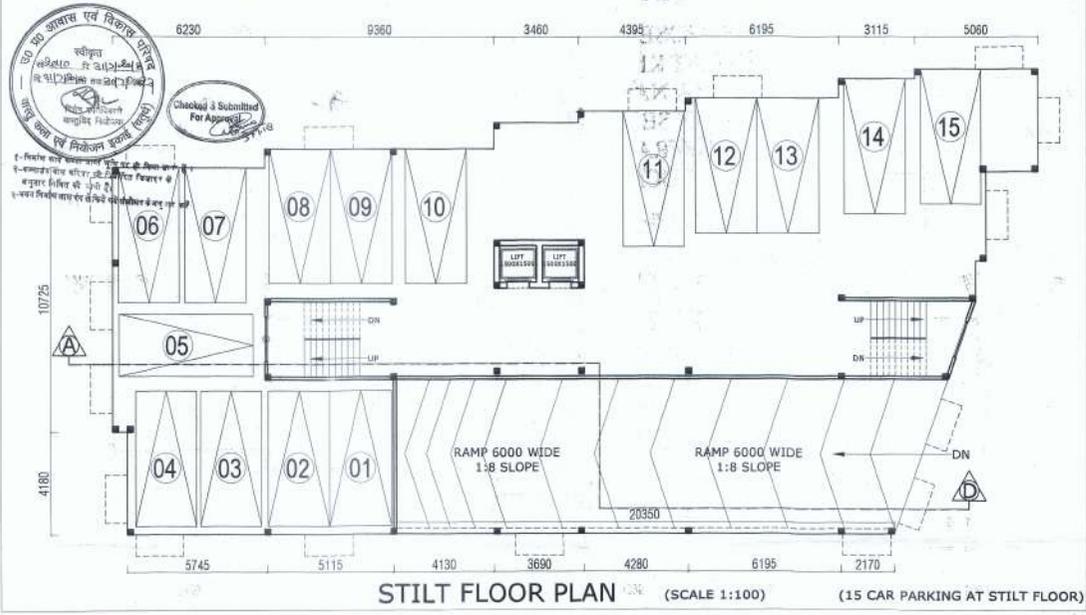

PROJECT : 02/06

PROPOSED HOUSING UNIT AT KH-427-15/200 A  
INDIRA NAGAR YOJNA  
AT SECTOR-15,  
INDIRA NAGAR,  
LUCKNOW.

OWNER'S NAME:- SHOBHA ARORA

SUBMISSION DRAWING

NOTE :  
1. ALL DIMENSIONS ARE IN MM.  
2. THE SUBMISSION DRAWING IS IN ACCORDANCE WITH LUCKNOW MASTER PLAN 2021

DRAWING TITLE:-

BASEMENT FLOOR,  
STILT FLOOR PLAN

SCALE : 1 : 100

NORTH :

DATE : 25.03.2017



DRG. NO. : 02/06

REMARK :


OWNER'S SIGNATURE :  
*Shobha Arora*

ARCHITECT'S SEAL & SIGNATURE :




**PANKAJ AND ASSOCIATE**  
AR. PANKAJ SINGH  
Reg. No. CA/98-18667

OPP. 4/137, VIKAS KHAND, GOMTI NAGAR,  
LUCKNOW. 0522-4043843

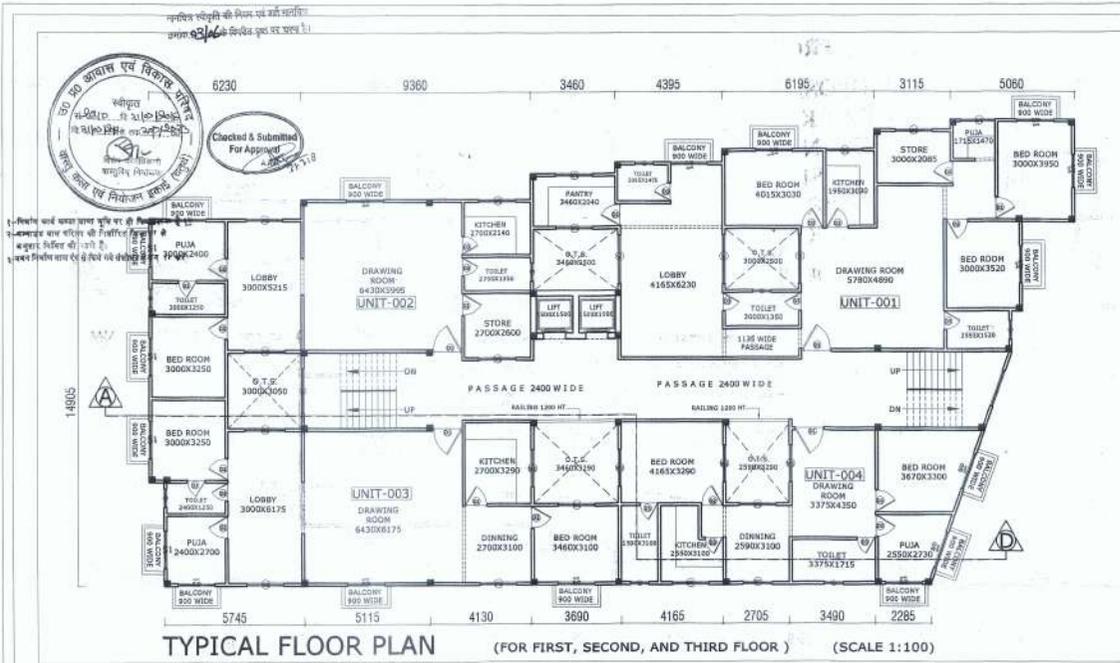

TYPICAL FLOOR PLAN (FOR FIRST, SECOND, AND THIRD FLOOR) (SCALE 1:100)

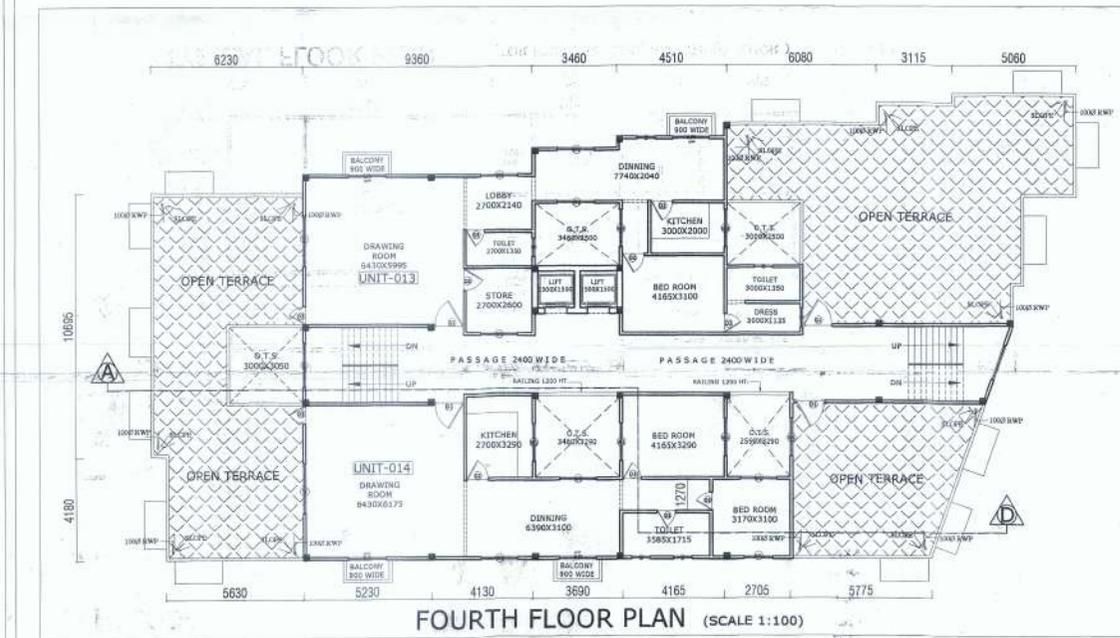

FOURTH FLOOR PLAN (SCALE 1:100)

PROJECT : 03/06

PROPOSED HOUSING UNIT AT KH-427-15/200 A INDIRA NAGAR YOJNA AT SECTOR-15, INDIRA NAGAR, LUCKNOW.

OWNER'S NAME:- SHOBHA ARORA

**SUBMISSION DRAWING**

**NOTE :**

- 1. ALL DIMENSIONS ARE IN MM.
- 2. THE SUBMISSION DRAWING IS IN ACCORDANCE WITH LUCKNOW MASTER PLAN 2021

**DRAWING TITLE:-**

**TYPICAL FLOOR, AND FOURTH FLOOR PLAN**

SCALE : 1 : 100

NORTH :



DATE : 25.03.2017

DRG. NO. : 03/06

**REMARK :**

OWNER'S SIGNATURE :

*Shobha Arora*

ARCHITECT'S SEAL & SIGNATURE :



**PANKAJ AND ASSOCIATE**  
AR. PANKAJ SINGH

Reg. No. CA/95-18667

OPP. 4/137,VIKAS KHAND,GOMTI NAGAR, LUCKNOW. 0522-4043843