



NOTES:  
 1. DO NOT SCALE FROM THIS DRAWING.  
 2. ALL DIMENSIONS ARE IN MILLIMETERS.  
 3. THIS DRAWING IS THE COPY RIGHT OF O. A. K. ARCHITECTS AND ENGINEERS AND SHALL NOT BE USED IN WHOLE OR PART OTHER THAN FOR THE PURPOSE INTENDED.  
 4. LEVEL +00 CORRESPONDS TO ROAD LEVEL.  
 5. THIS DRAWING SHALL BE READ IN CONJUNCTION WITH THE CURRENT ISSUE OF ALL ASSOCIATED ARCHITECTURAL, STRUCTURAL, BUILDING SERVICES DRAWINGS.



FRONT ELEVATION BLOCK - 1

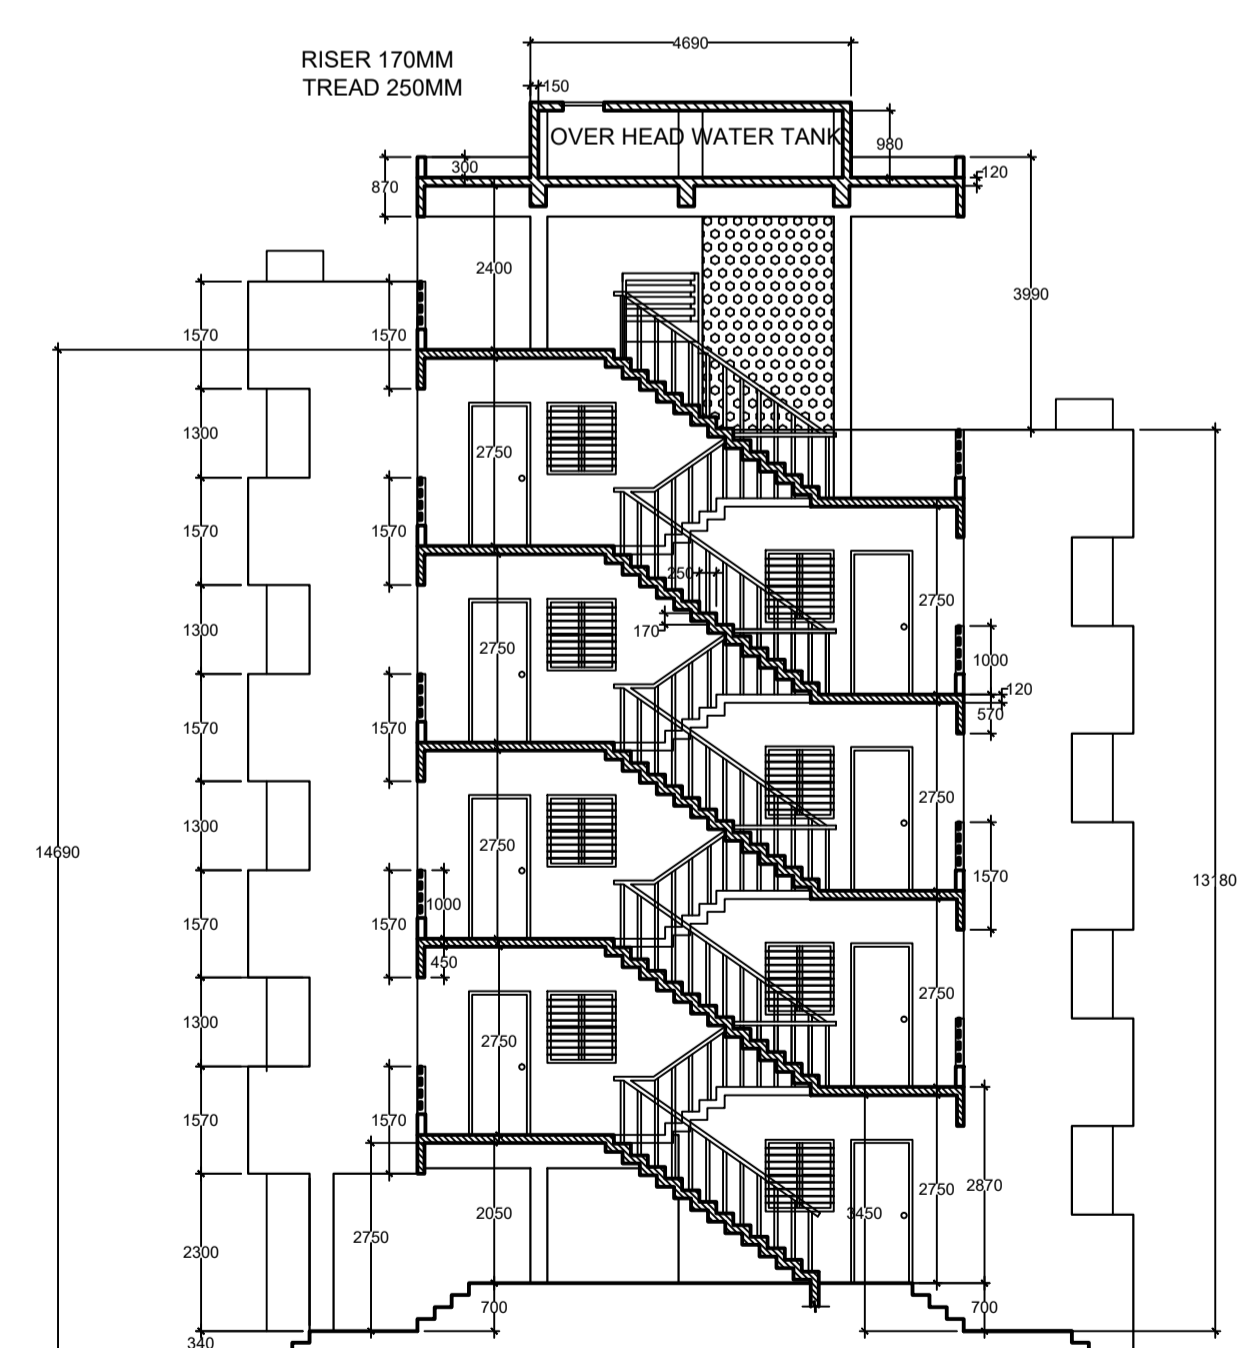

SECTION 'X-X' BLOCK - 1

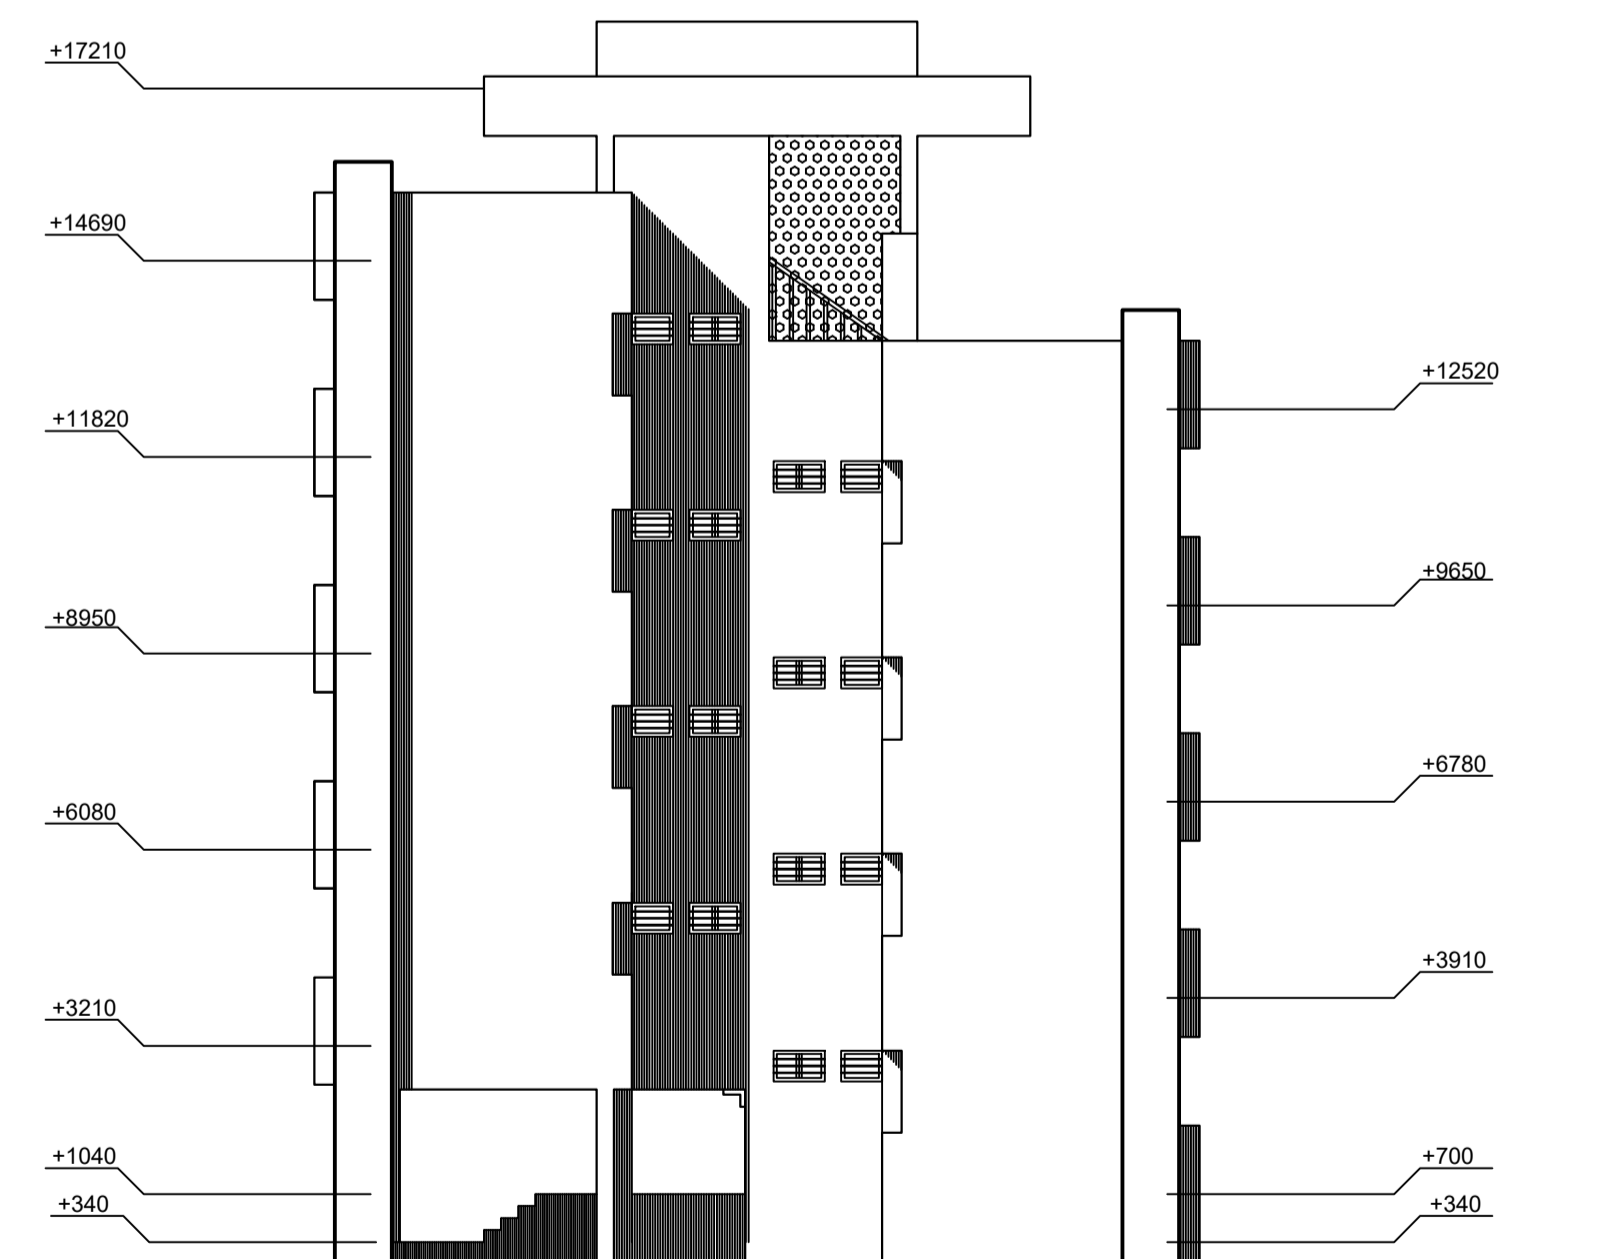


SIDE ELEVATION BLOCK - 1

CLIENT:  
 RAE BARELI DEVELOPMENT AUTHORITY  
 RAE BARELI

PROJECT:  
 PRADHAN MANTRI AVAS YOJNA  
 (URBAN).

SCALE: 1:	Date: / / 2018	Checked	Revised	Approved
-----------	----------------	---------	---------	----------

DRAWING TITLE: <b>ELEVATION - 1 BLOCK -B1</b>	Drawing type: <b>APPROVAL</b>
DRAWING No: OAK/RDA/PM/AVASYOJNA/2018/EWS/R00/B1E	Revision:

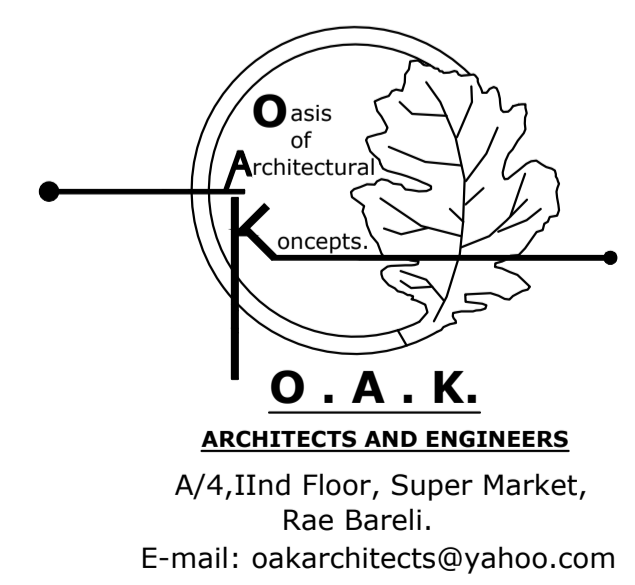





NOTES:  
 1. DO NOT SCALE FROM THIS DRAWING.  
 2. ALL DIMENSIONS ARE IN MILLIMETERS.  
 3. THIS DRAWING IS THE COPY RIGHT OF O. A. K. ARCHITECTS AND ENGINEERS AND SHALL NOT BE USED IN WHOLE OR PART OTHER THAN FOR THE PURPOSE INTENDED.  
 4. LEVEL +00 CORRESPONDS TO ROAD LEVEL.  
 5. THIS DRAWING SHALL BE READ IN CONJUNCTION WITH THE CURRENT ISSUE OF ALL ASSOCIATED ARCHITECTURAL, STRUCTURAL, BUILDING SERVICES DRAWINGS.



FRONT ELEVATION BLOCK - 2

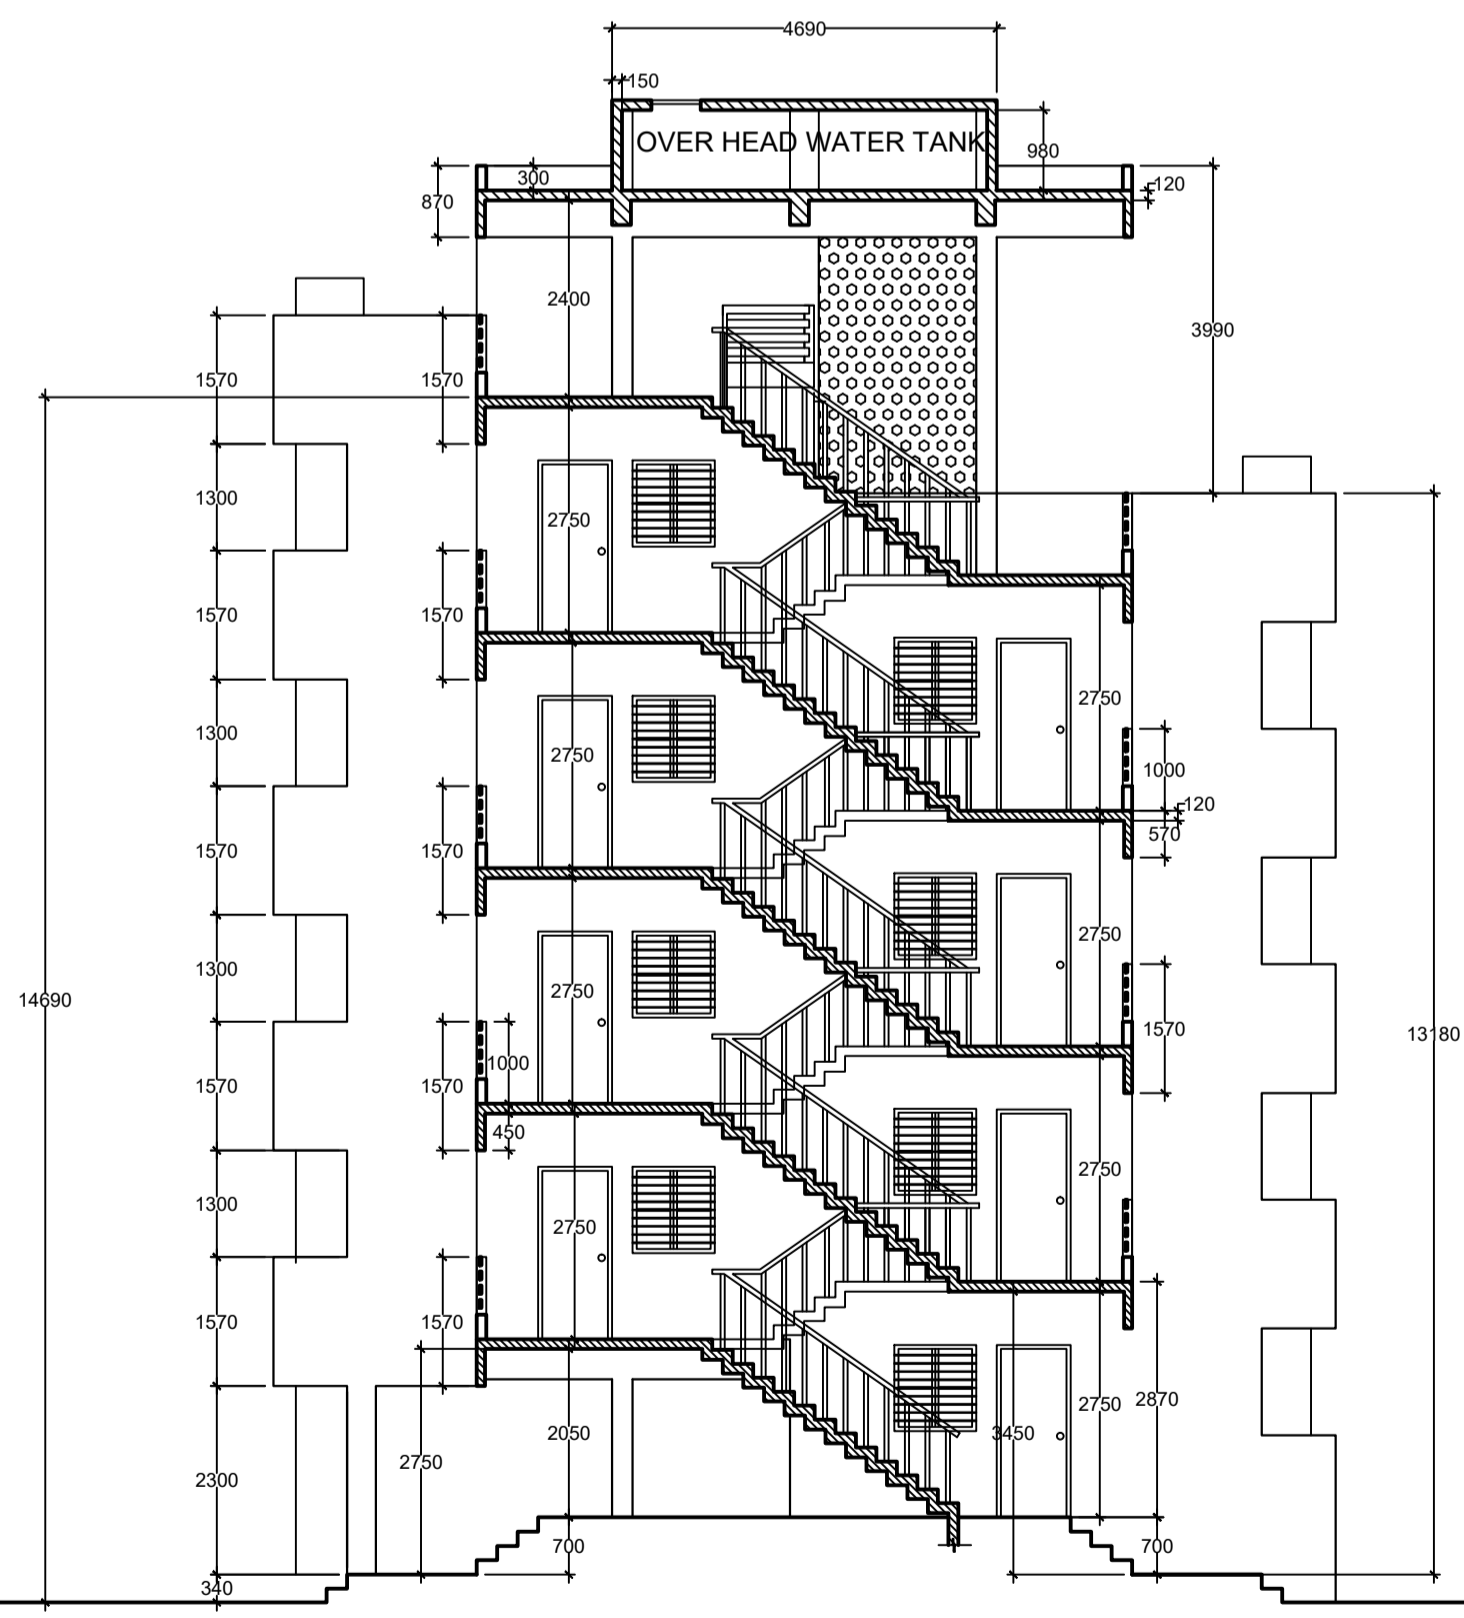

SECTION 'X-X' BLOCK - 2

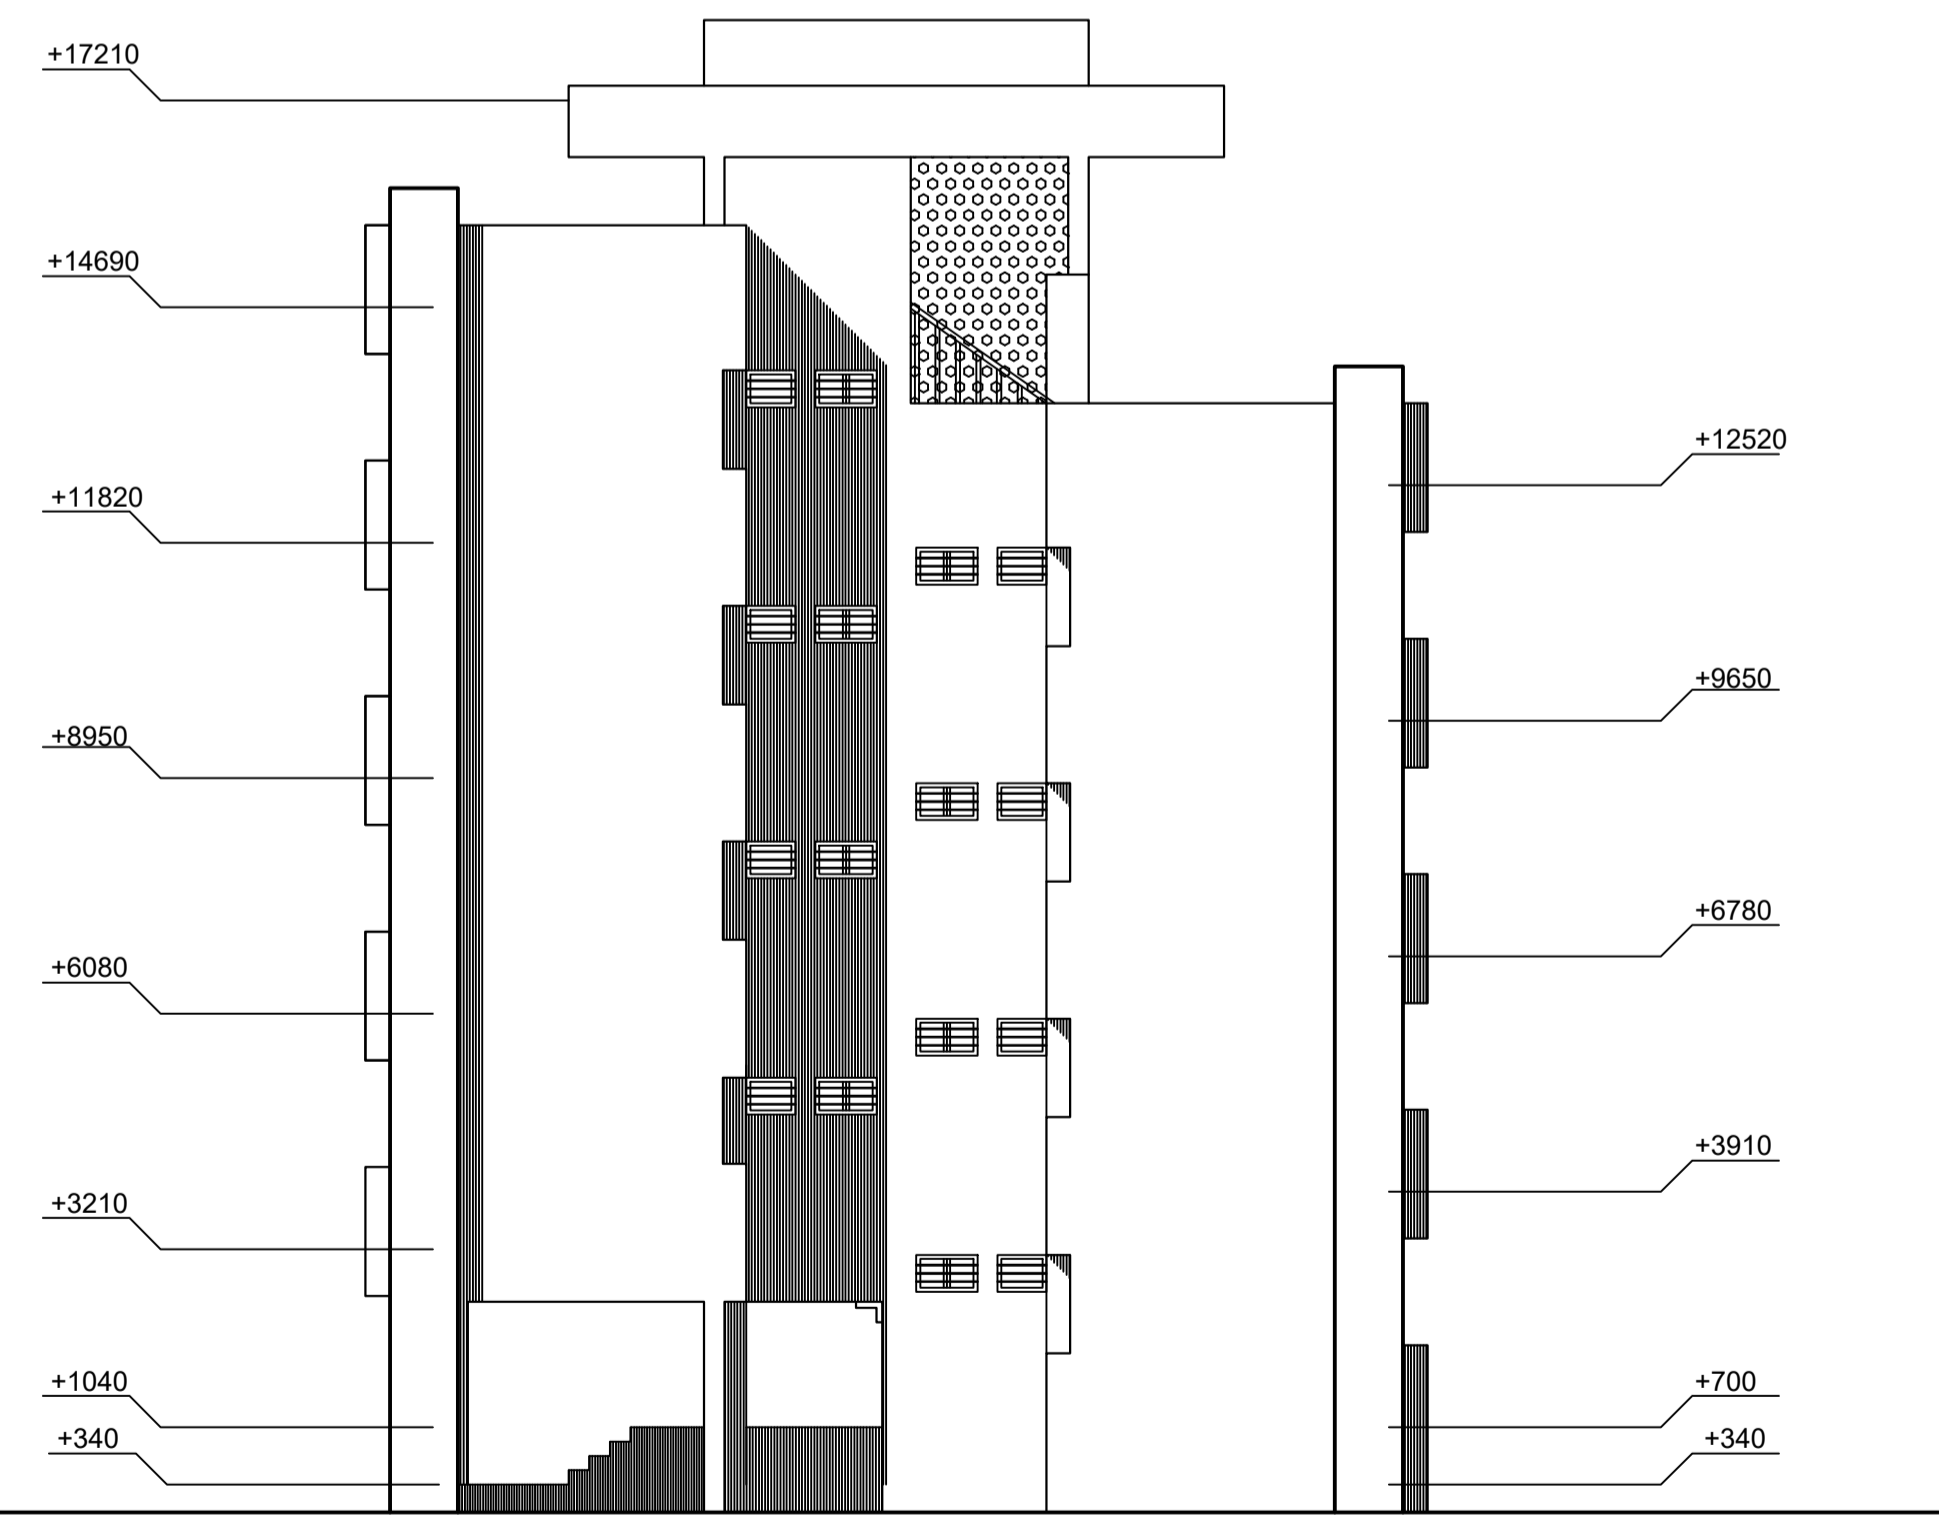


SIDE ELEVATION BLOCK - 2

CLIENT:  
 RAE BARELI DEVELOPMENT AUTHORITY  
 RAE BARELI


PROJECT:  
 PRADHAN MANTRI AVAS YOJNA  
 (URBAN).

SCALE: 1:	Date: / / 2018	Checked	Revised	Approved
-----------	----------------	---------	---------	----------


DRAWING TITLE: <b>ELEVATION - 1 BLOCK -D2</b>	Drawing type: <b>APPROVAL</b>
DRAWING No: OAK/RDA/PMAVASYOJNA/2018/EWS/R00/B2E	Revision:

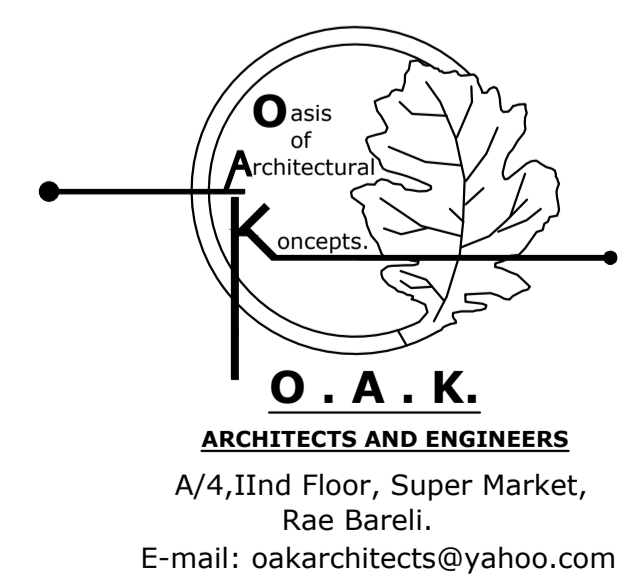

NOTES:  
 1. DO NOT SCALE FROM THIS DRAWING.  
 2. ALL DIMENSIONS ARE IN MILLIMETERS.  
 3. THIS DRAWING IS THE COPY RIGHT OF O. A. K. ARCHITECTS AND ENGINEERS AND SHALL NOT BE USED IN WHOLE OR PART OTHER THAN FOR THE PURPOSE INTENDED.  
 4. LEVEL +00 CORRESPONDS TO ROAD LEVEL.  
 5. THIS DRAWING SHALL BE READ IN CONJUNCTION WITH THE CURRENT ISSUE OF ALL ASSOCIATED ARCHITECTURAL, STRUCTURAL, BUILDING SERVICES DRAWINGS.

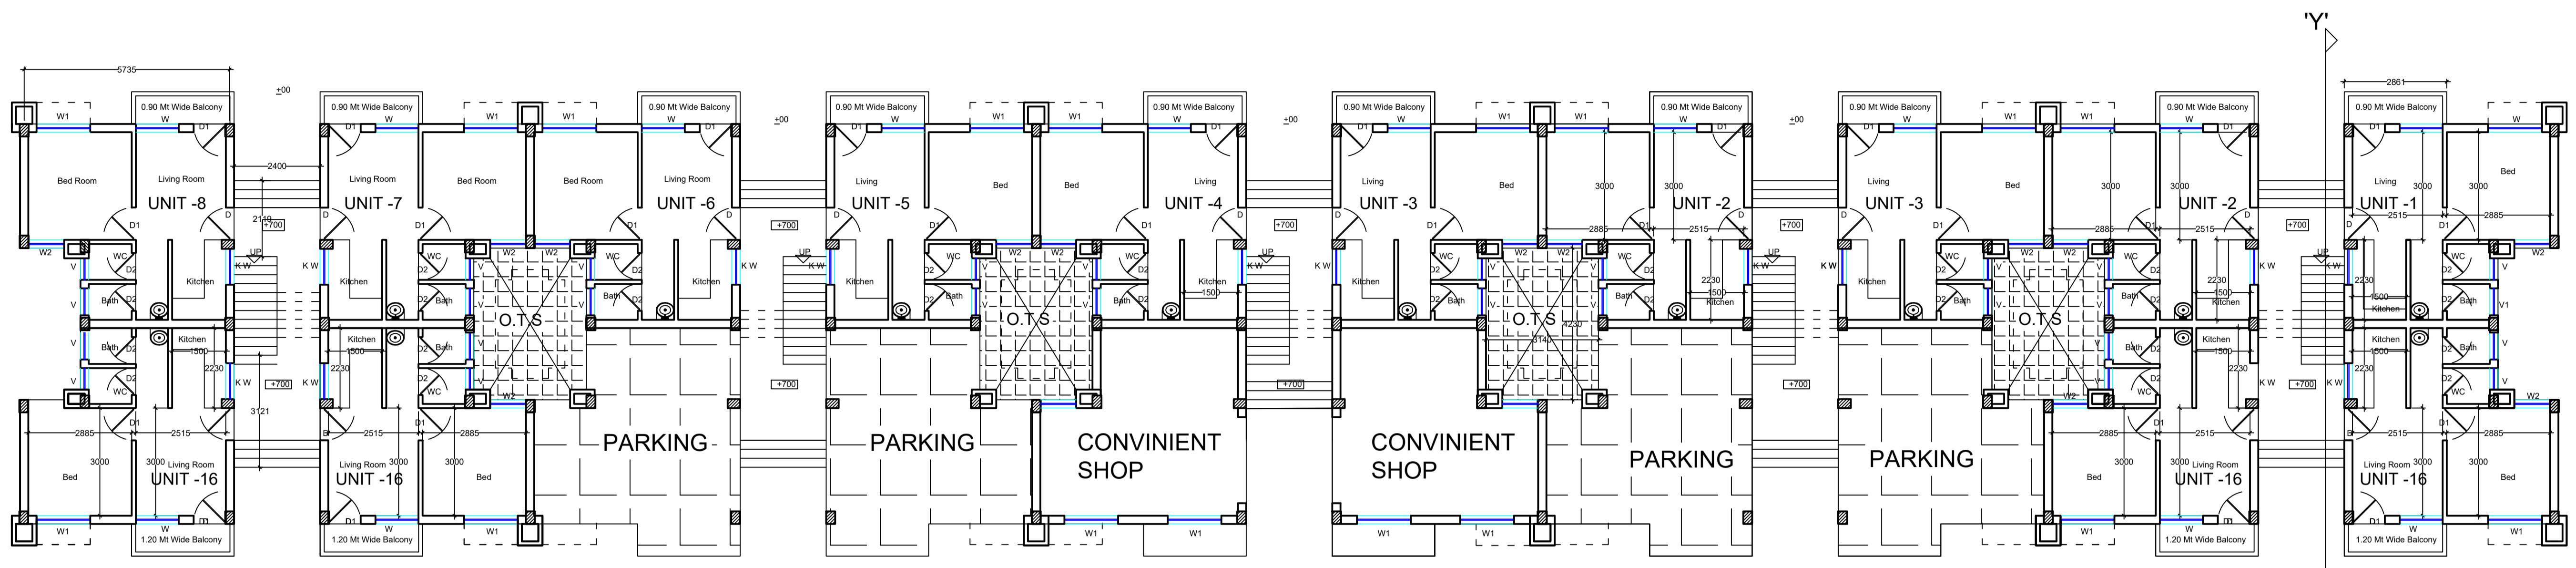

**GROUND FLOOR PLAN  
 BLOCK - 1**

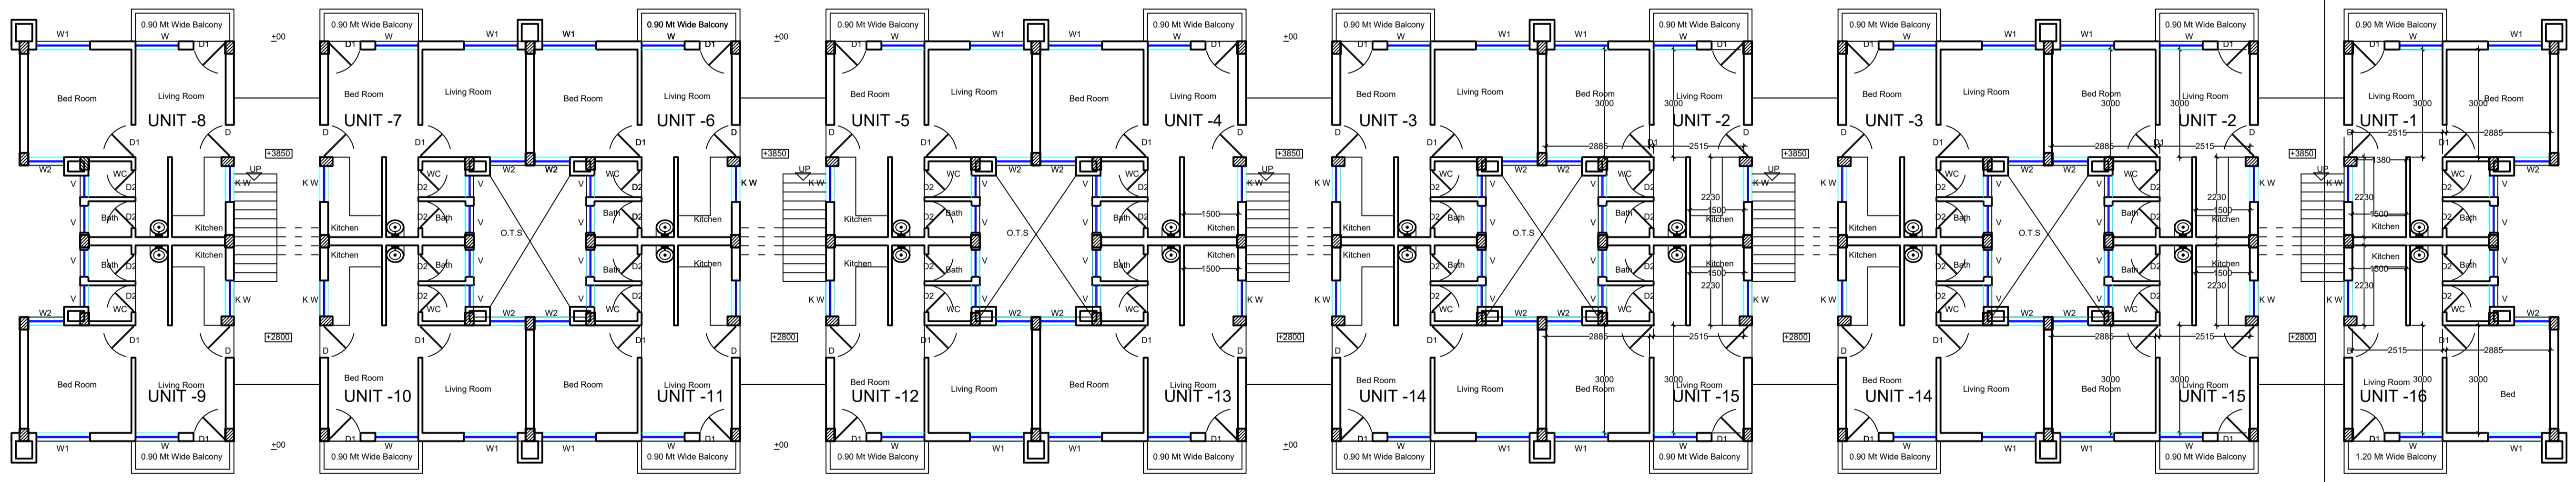

**FIRST FLOOR PLAN  
 BLOCK - 1**

CLIENT:  
**RAE BARELI DEVELOPMENT AUTHORITY  
 RAE BARELI**


PROJECT:  
**PRADHAN MANTRI AVAS YOJNA  
 (URBAN).**

SCALE: 1:	Date: / / 2018	Checked	Revised	Approved
-----------	----------------	---------	---------	----------


DRAWING TITLE: <b>PLAN -1 BLOCK -B1</b>	Drawing type: <b>APPROVAL</b>
DRAWING No: OAK/RDA/PMAVASYOJNA/2018/EWS/R00/B101	Revision:

**O.A.K.**  
 ARCHITECTS AND ENGINEERS  
 A/4, IInd Floor, Super Market,  
 Rae Bareli.  
 E-mail: oakarchitects@yahoo.com

NOTES:  
 1. DO NOT SCALE FROM THIS DRAWING.  
 2. ALL DIMENSIONS ARE IN MILLIMETERS.  
 3. THIS DRAWING IS THE COPY RIGHT OF O. A. K. ARCHITECTS AND ENGINEERS AND SHALL NOT BE USED IN WHOLE OR PART OTHER THAN FOR THE PURPOSE INTENDED.  
 4. LEVEL +00 CORRESPONDS TO ROAD LEVEL.  
 5. THIS DRAWING SHALL BE READ IN CONJUNCTION WITH THE CURRENT ISSUE OF ALL ASSOCIATED ARCHITECTURAL, STRUCTURAL, BUILDING SERVICES DRAWINGS.

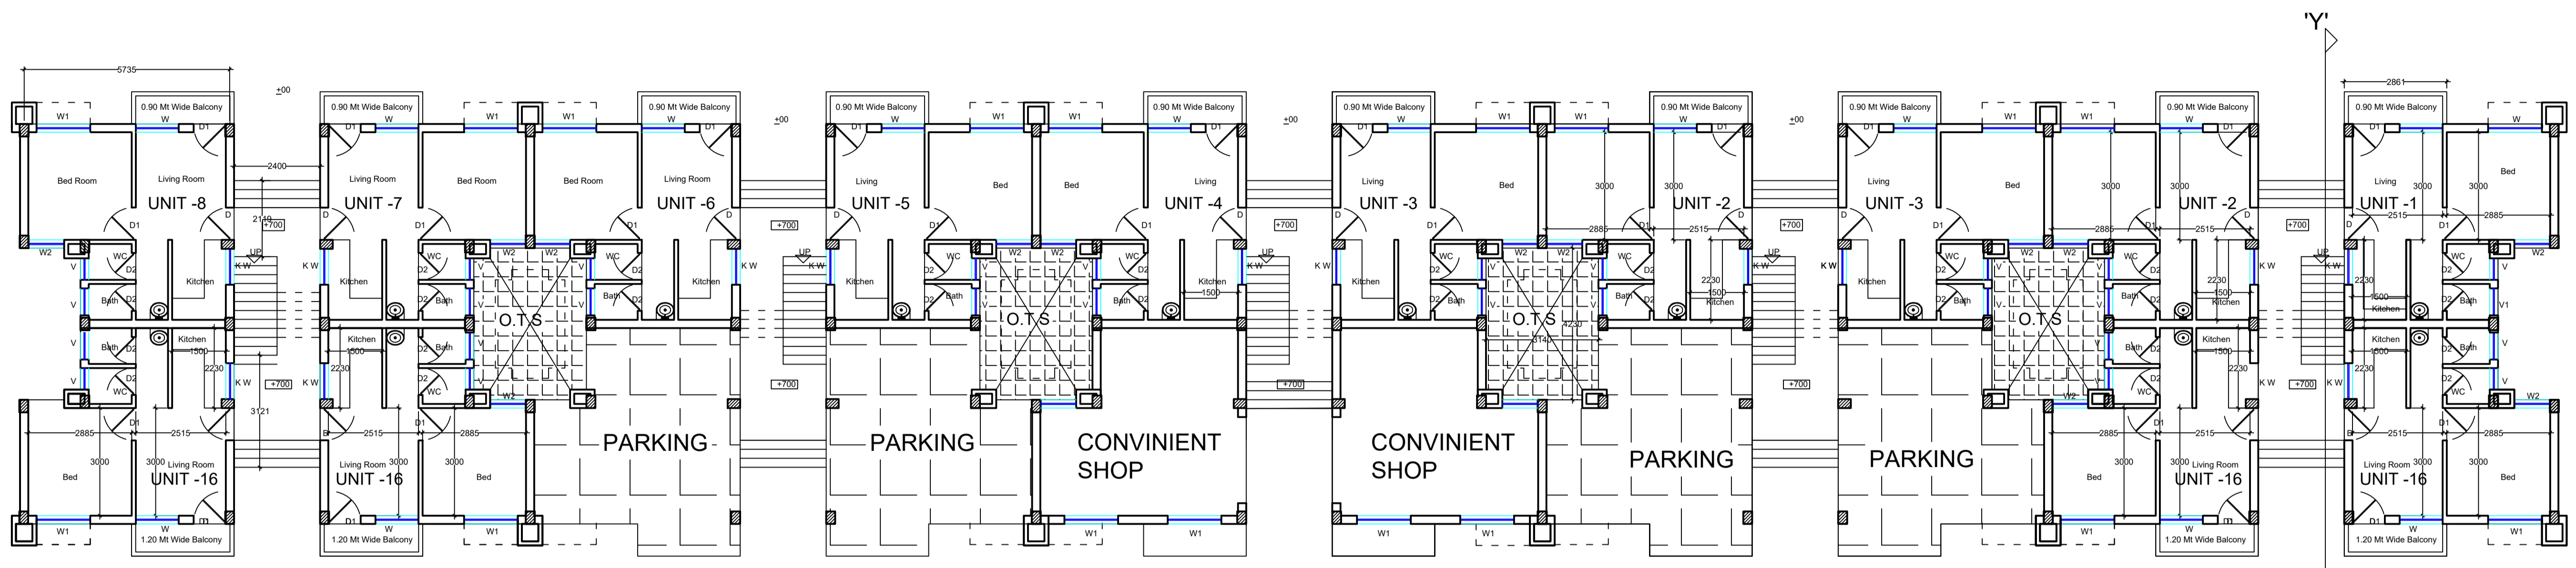

**GROUND FLOOR PLAN  
 BLOCK - 1**

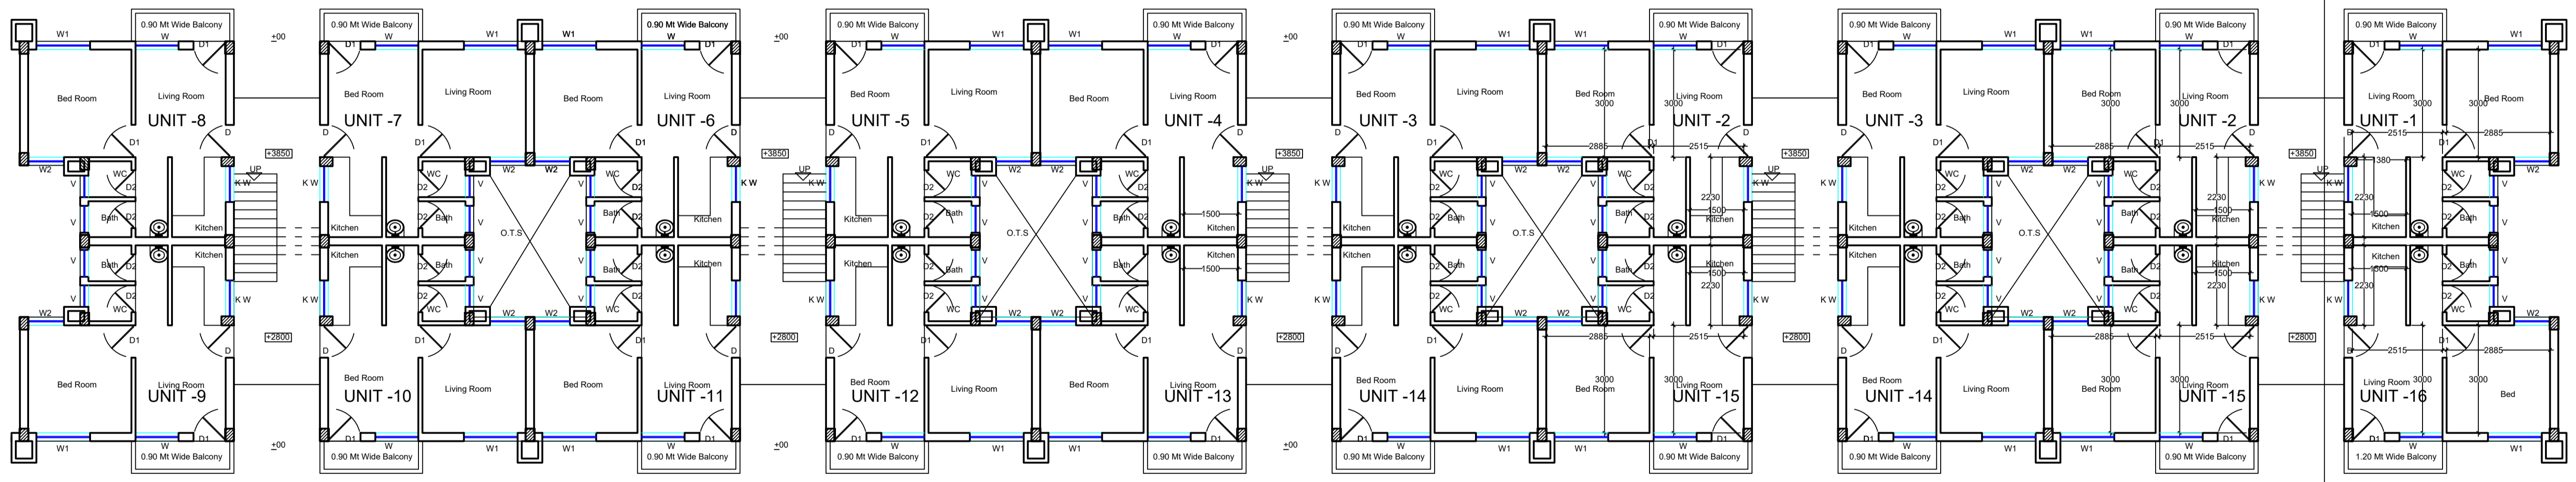

**FIRST FLOOR PLAN  
 BLOCK - 1**

CLIENT:  
**RAE BARELI DEVELOPMENT AUTHORITY  
 RAE BARELI**


PROJECT:  
**PRADHAN MANTRI AVAS YOJNA  
 (URBAN).**

SCALE: 1:	Date: / / 2018	Checked	Revised	Approved
-----------	----------------	---------	---------	----------


DRAWING TITLE: <b>PLAN -1 BLOCK -C1</b>	Drawing type: <b>APPROVAL</b>
DRAWING No: OAK/RDA/PMAVASYOJNA/2018/EWS/R00/B101	Revision:

**O. A. K.**  
 ARCHITECTS AND ENGINEERS  
 A/4, IInd Floor, Super Market,  
 Rae Bareli.  
 E-mail: oakarchitects@yahoo.com

NOTES:  
 1. DO NOT SCALE FROM THIS DRAWING.  
 2. ALL DIMENSIONS ARE IN MILLIMETERS.  
 3. THIS DRAWING IS THE COPY RIGHT OF O. A. K. ARCHITECTS AND ENGINEERS AND SHALL NOT BE USED IN WHOLE OR PART OTHER THAN FOR THE PURPOSE INTENDED.  
 4. LEVEL ±00 CORRESPONDS TO ROAD LEVEL.  
 5. THIS DRAWING SHALL BE READ IN CONJUNCTION WITH THE CURRENT ISSUE OF ALL ASSOCIATED ARCHITECTURAL, STRUCTURAL, BUILDING SERVICES DRAWINGS.

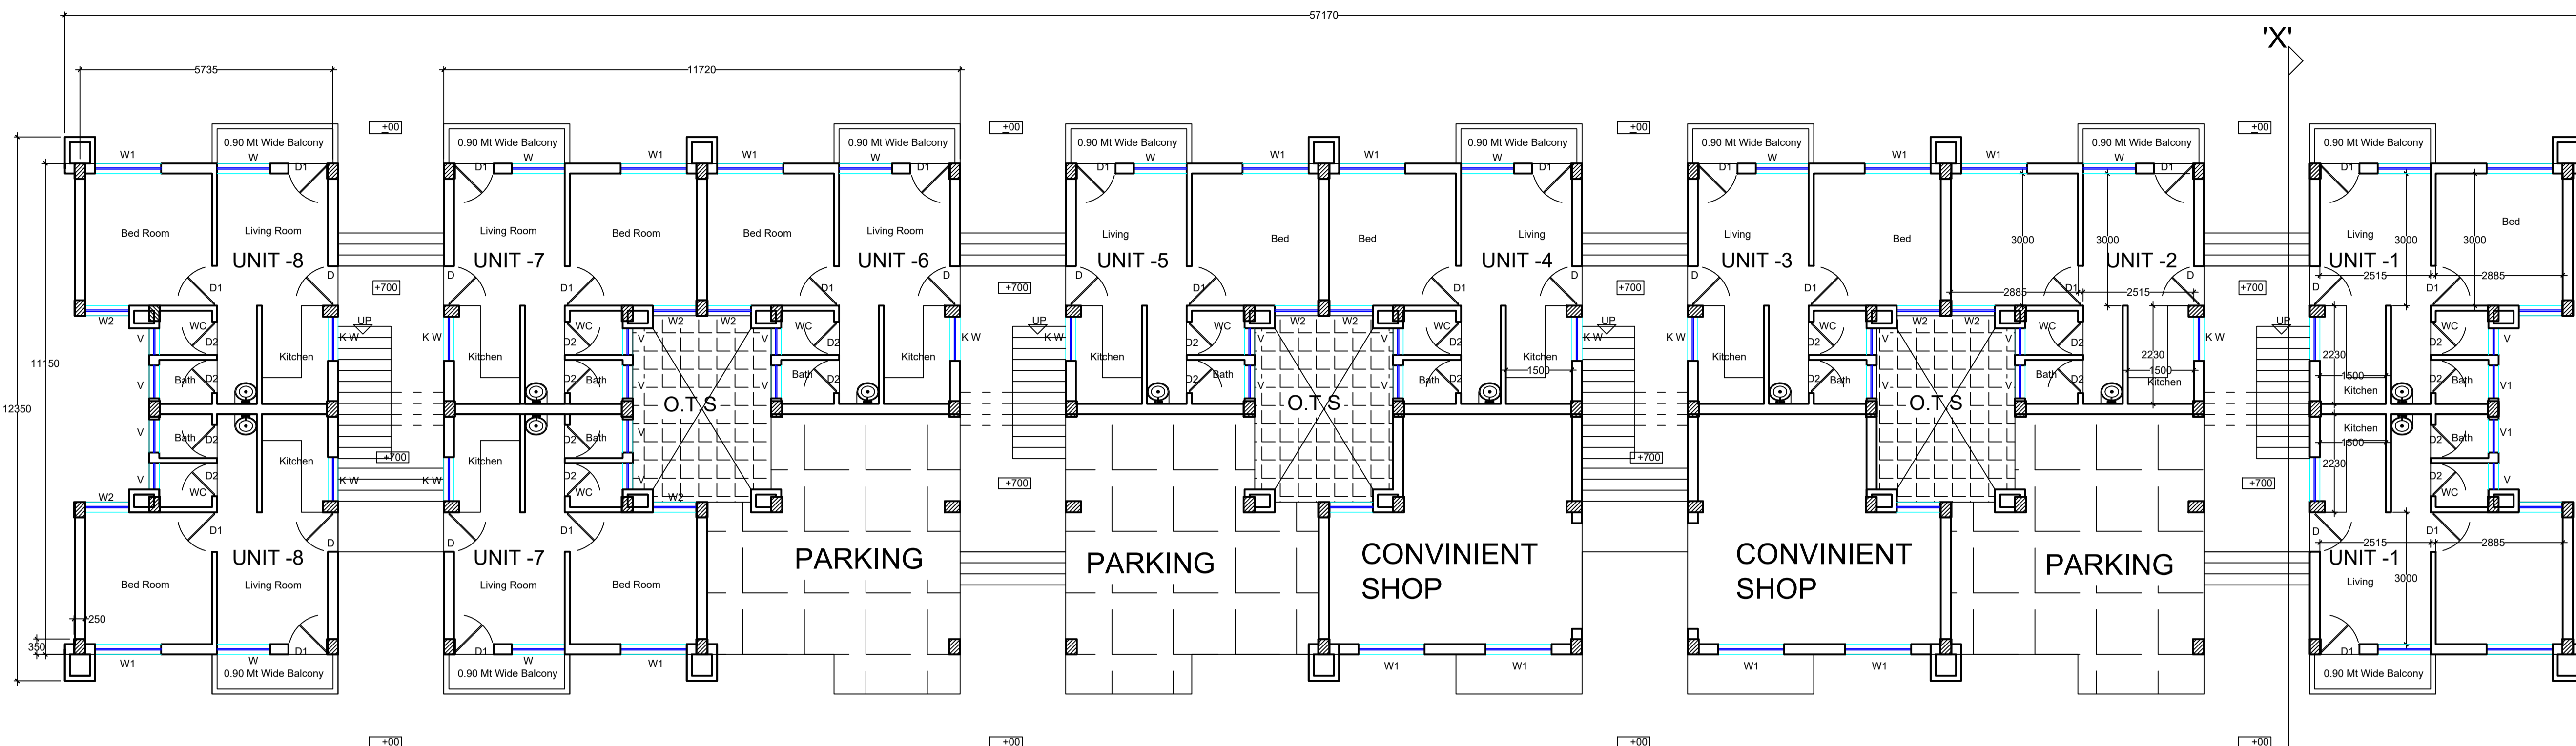

**GROUND FLOOR (WITH STILT PARKING) PLAN  
 BLOCK - 2**

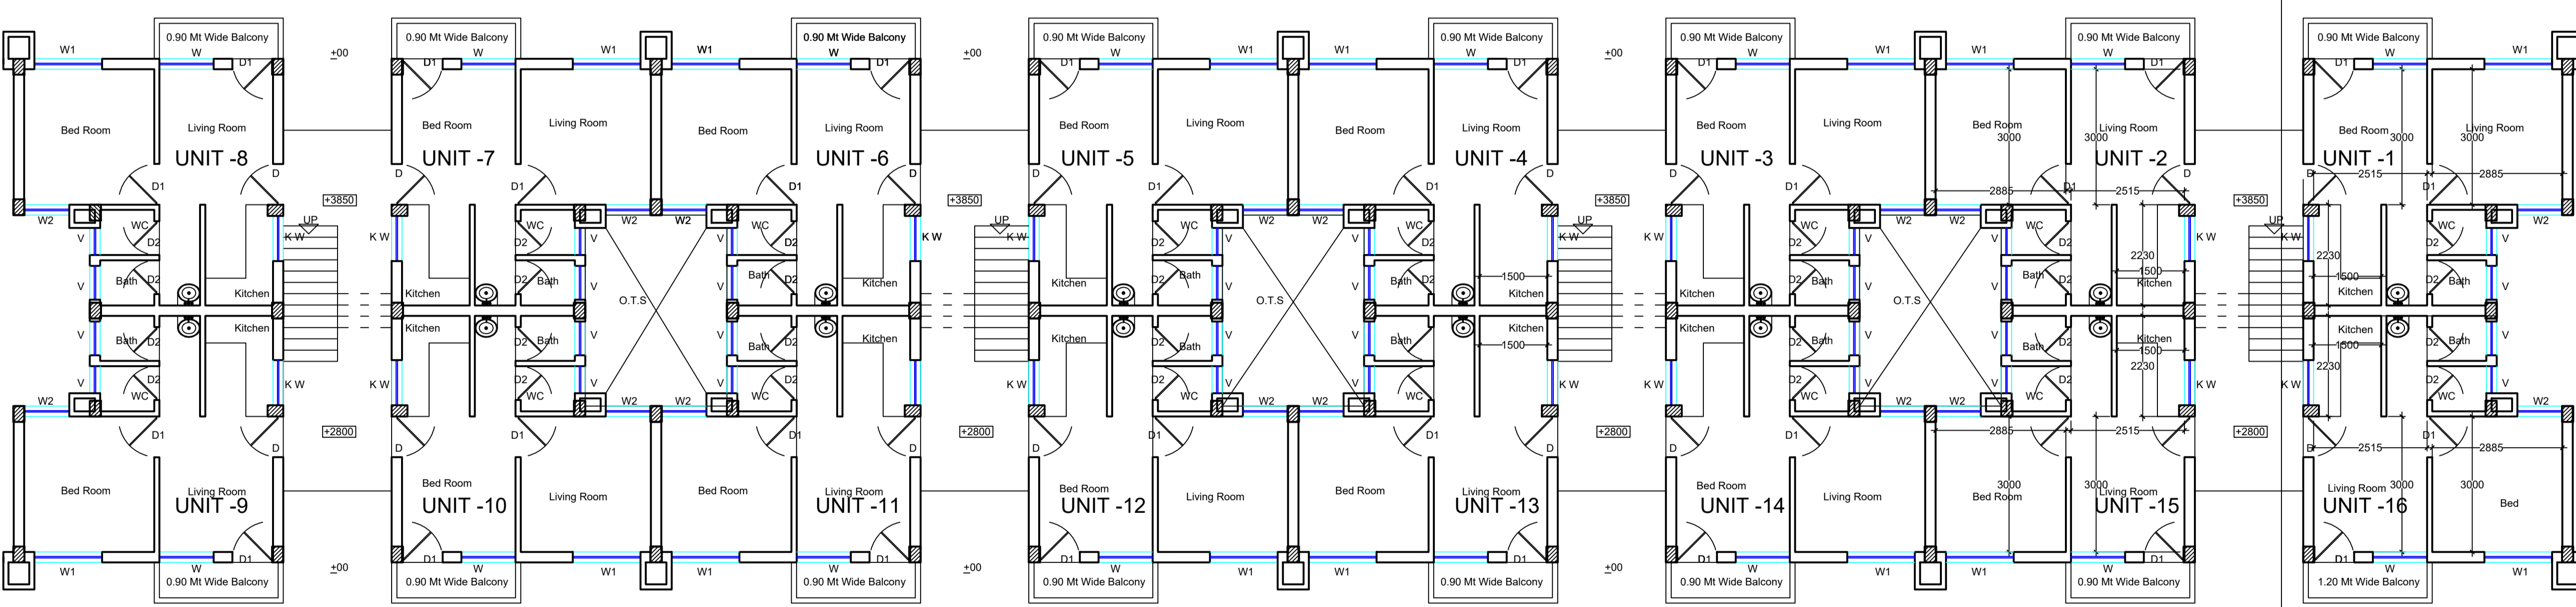

**FIRST FLOOR PLAN  
 BLOCK - 2**

CLIENT:  
**RAE BARELI DEVELOPMENT AUTHORITY  
 RAE BARELI**


PROJECT:  
**PRADHAN MANTRI AVAS YOJNA  
 (URBAN).**

SCALE: 1:	Date: / / 2018	Checked	Revised	Approved
-----------	----------------	---------	---------	----------


DRAWING TITLE: <b>PLAN-1 BLOCK -D2</b>	Drawing type: <b>APPROVAL</b>
DRAWING No.: OAK/RDA/PMAVASYOJNA/2018/EWS/R00/B201	Revision:

**O. A. K.**  
 ARCHITECTS AND ENGINEERS  
 A/4, IInd Floor, Super Market,  
 Rae Bareli.  
 E-mail: oakarchitects@yahoo.com

NOTES:  
 1. DO NOT SCALE FROM THIS DRAWING.  
 2. ALL DIMENSIONS ARE IN MILLIMETERS.  
 3. THIS DRAWING IS THE COPY RIGHT OF O. A. K. ARCHITECTS AND ENGINEERS AND SHALL NOT BE USED IN WHOLE OR PART OTHER THAN FOR THE PURPOSE INTENDED.  
 4. LEVEL ±00 CORRESPONDS TO ROAD LEVEL.  
 5. THIS DRAWING SHALL BE READ IN CONJUNCTION WITH THE CURRENT ISSUE OF ALL ASSOCIATED ARCHITECTURAL, STRUCTURAL, BUILDING SERVICES DRAWINGS.

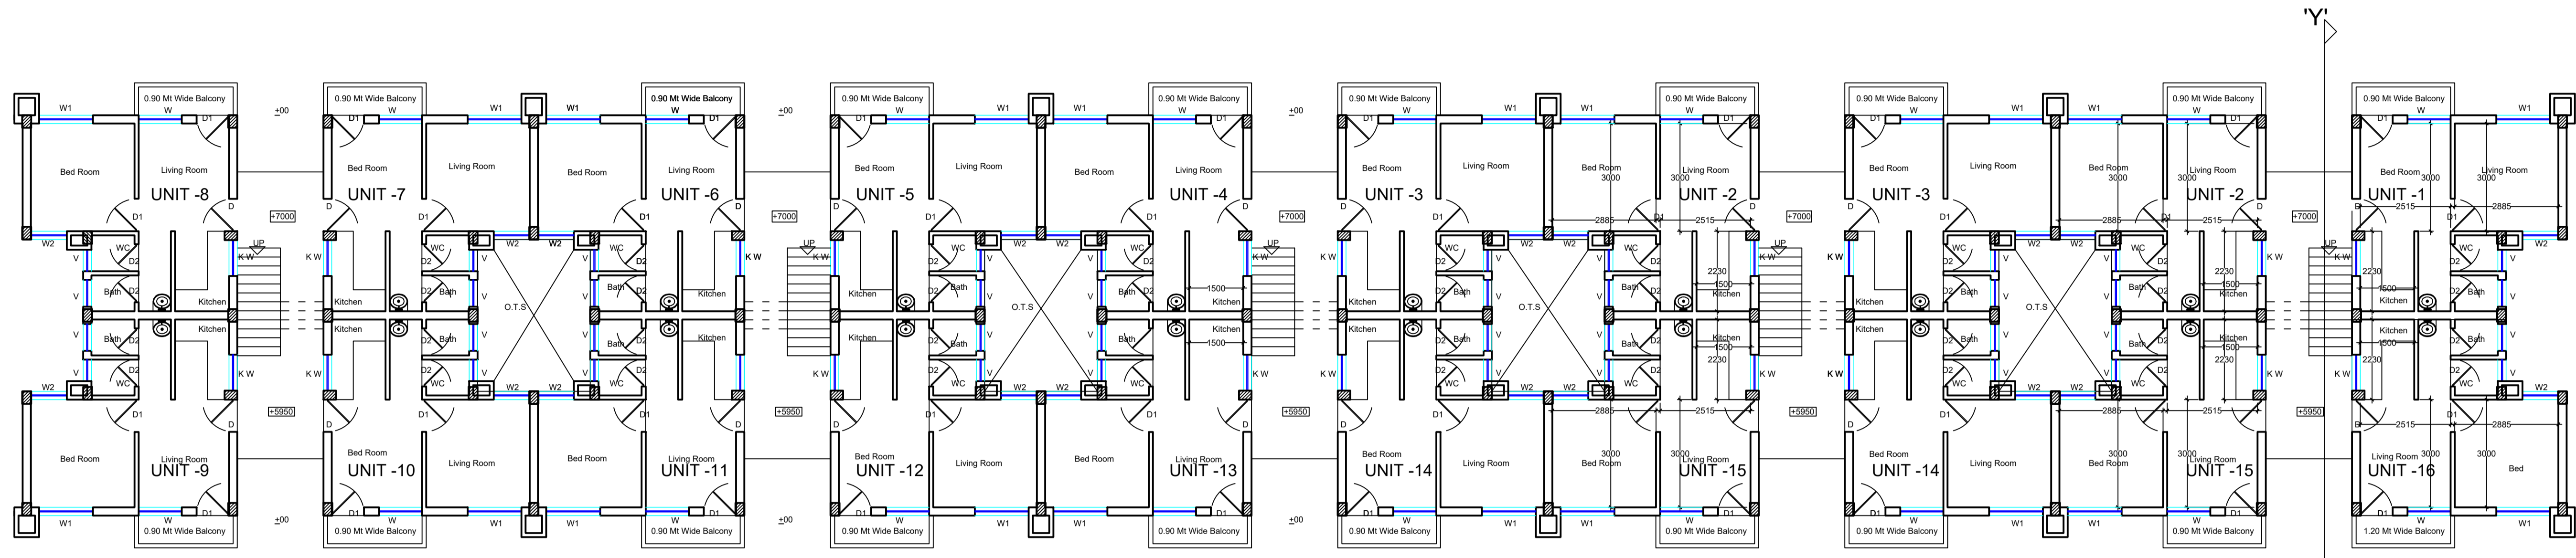

SECOND FLOOR PLAN  
 BLOCK - 1

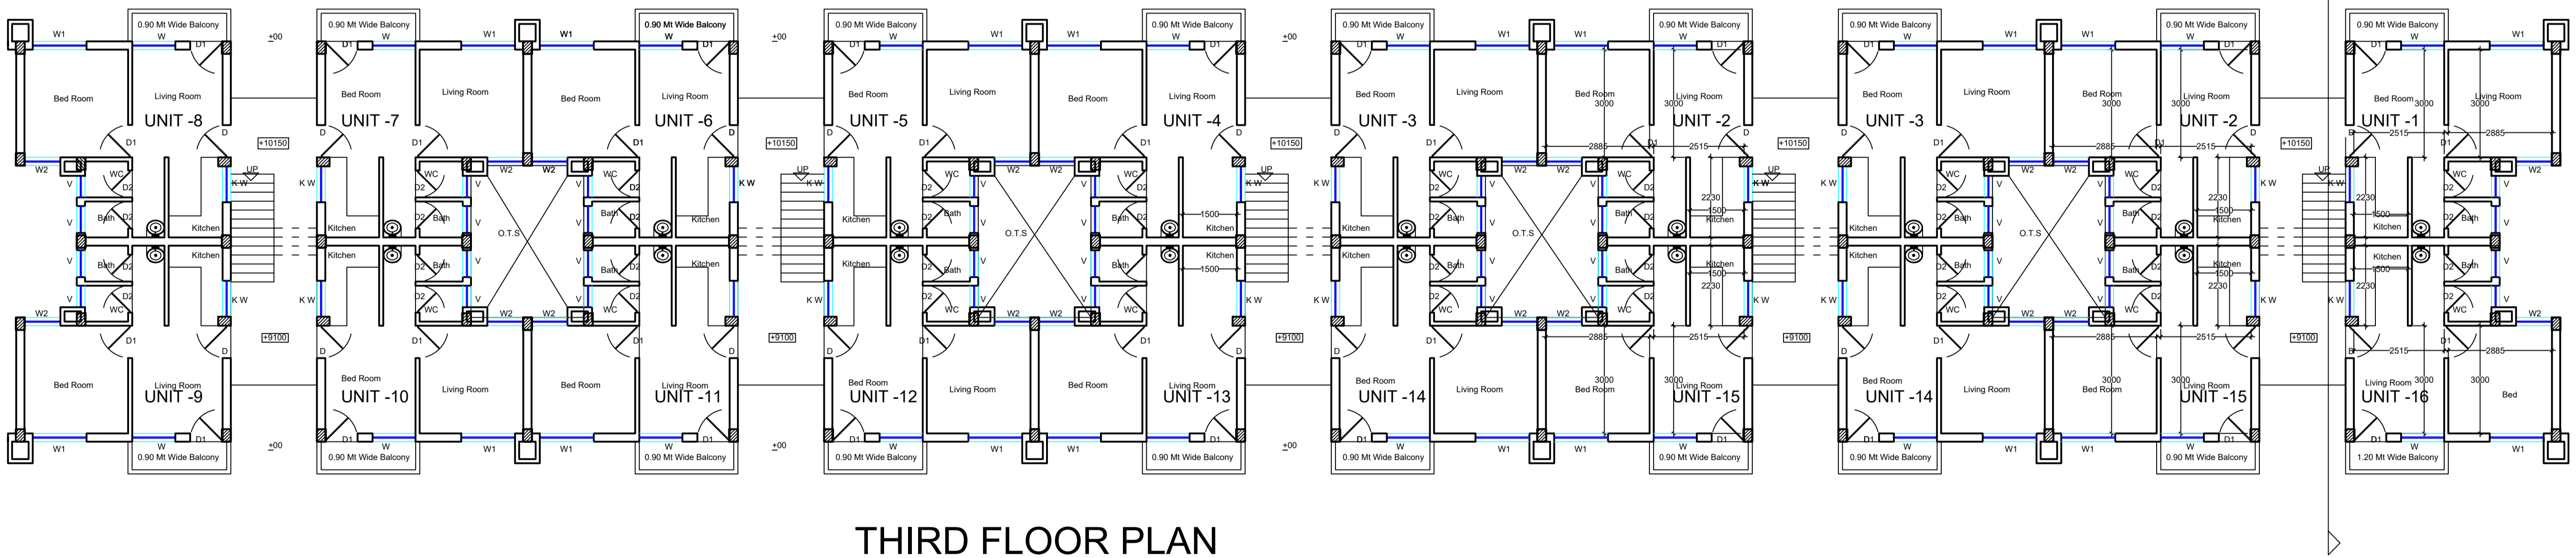

THIRD FLOOR PLAN  
 BLOCK - 1

CLIENT:  
 RAE BARELI DEVELOPMENT AUTHORITY  
 RAE BARELI


PROJECT:  
 PRADHAN MANTRI AVAS YOJNA  
 (URBAN).

SCALE: 1:	Date: / / 2018	Checked	Revised	Approved
-----------	----------------	---------	---------	----------


DRAWING TITLE: <b>PLAN-2 BLOCK -B1</b>	Drawing type: <b>APPROVAL</b>
DRAWING No.: OAK/RDA/PM/AVASYOJNA/2018/EWS/R00/B102	Revision:

**O. A. K.**  
 ARCHITECTS AND ENGINEERS  
 A/4, IInd Floor, Super Market,  
 Rae Bareli.  
 E-mail: oakarchitects@yahoo.com

NOTES:  
 1. DO NOT SCALE FROM THIS DRAWING.  
 2. ALL DIMENSIONS ARE IN MILLIMETERS.  
 3. THIS DRAWING IS THE COPY RIGHT OF O. A. K. ARCHITECTS AND ENGINEERS AND SHALL NOT BE USED IN WHOLE OR PART OTHER THAN FOR THE PURPOSE INTENDED.  
 4. LEVEL ±00 CORRESPONDS TO ROAD LEVEL.  
 5. THIS DRAWING SHALL BE READ IN CONJUNCTION WITH THE CURRENT ISSUE OF ALL ASSOCIATED ARCHITECTURAL, STRUCTURAL, BUILDING SERVICES DRAWINGS.

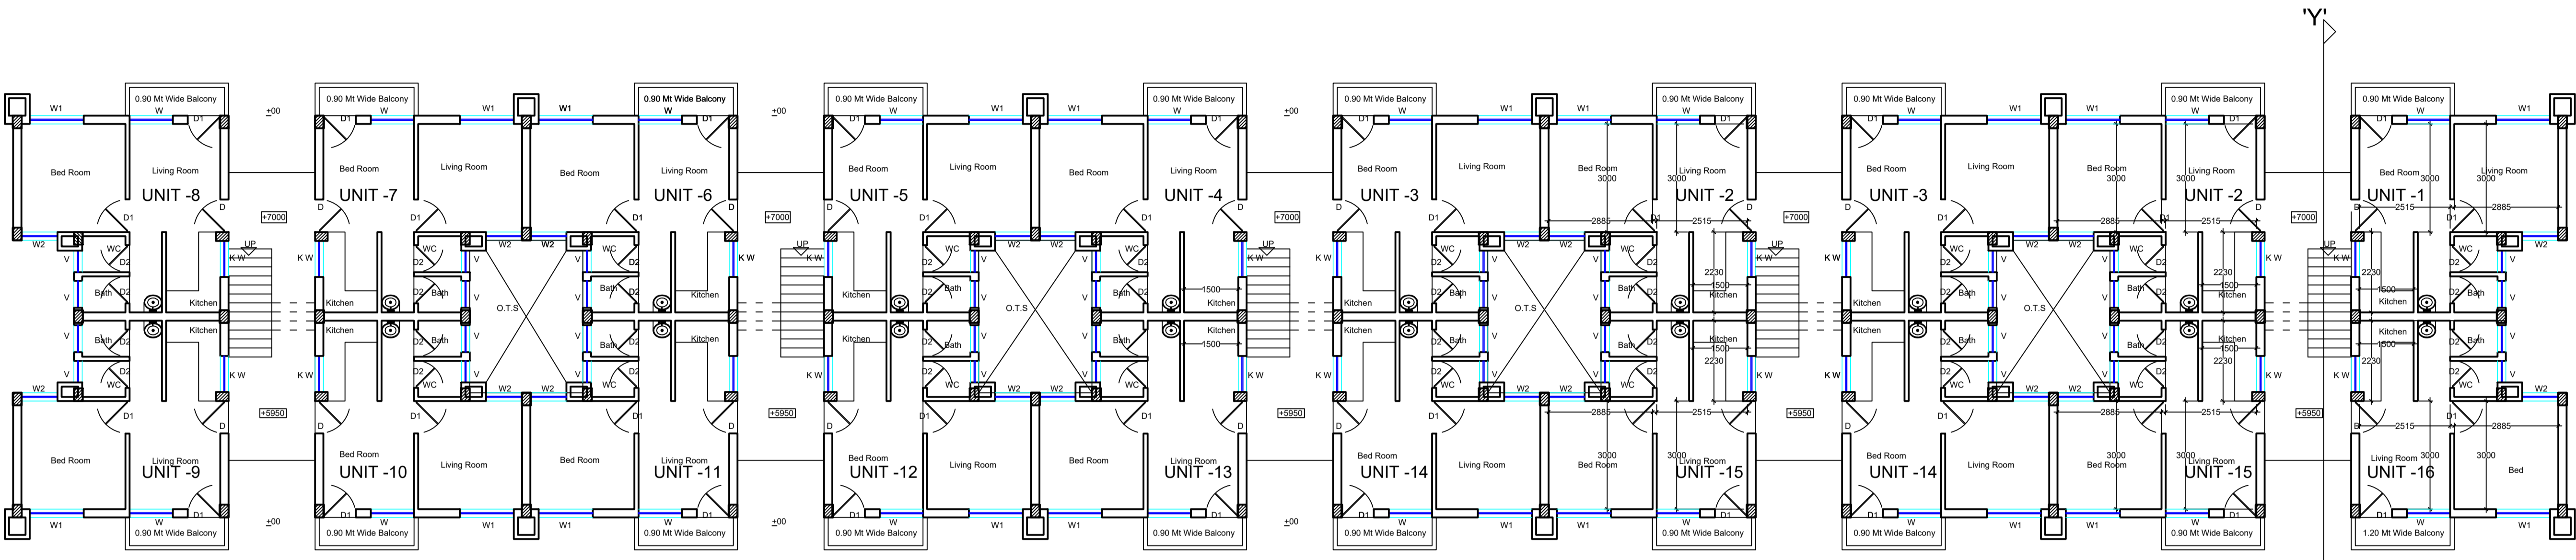

SECOND FLOOR PLAN  
BLOCK - 1

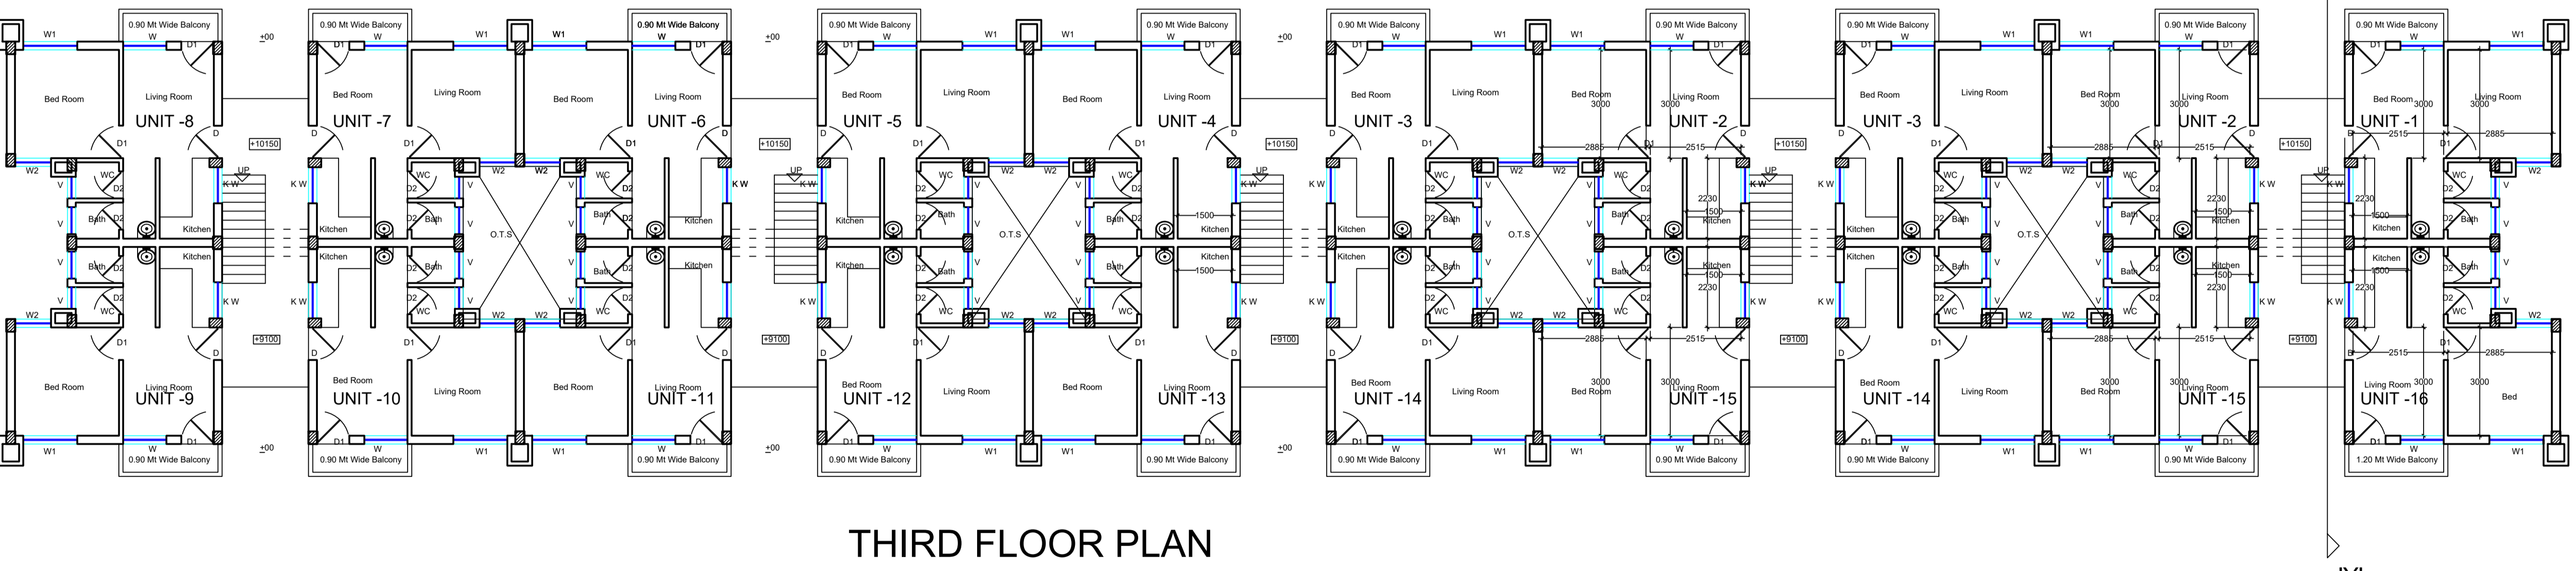

THIRD FLOOR PLAN  
BLOCK - 1

CLIENT:  
RAE BARELI DEVELOPMENT AUTHORITY  
RAE BARELI


PROJECT:  
PRADHAN MANTRI AVAS YOJNA  
(URBAN).

SCALE: 1:	Date: / / 2018	Checked	Revised	Approved
-----------	----------------	---------	---------	----------


DRAWING TITLE: <b>PLAN-2 BLOCK -C1</b>	Drawing type: <b>APPROVAL</b>
DRAWING No.: OAK/RDA/PMAVASYOJNA/2018/EWS/R00/B102	Revision:

**O. A. K.**  
 ARCHITECTS AND ENGINEERS  
 A/4, IInd Floor, Super Market,  
 Rae Bareli.  
 E-mail: oakarchitects@yahoo.com

NOTES:  
 1. DO NOT SCALE FROM THIS DRAWING.  
 2. ALL DIMENSIONS ARE IN MILLIMETERS.  
 3. THIS DRAWING IS THE COPY RIGHT OF O. A. K. ARCHITECTS AND ENGINEERS AND SHALL NOT BE USED IN WHOLE OR PART OTHER THAN FOR THE PURPOSE INTENDED.  
 4. LEVEL ±00 CORRESPONDS TO ROAD LEVEL.  
 5. THIS DRAWING SHALL BE READ IN CONJUNCTION WITH THE CURRENT ISSUE OF ALL ASSOCIATED ARCHITECTURAL, STRUCTURAL, BUILDING SERVICES DRAWINGS.

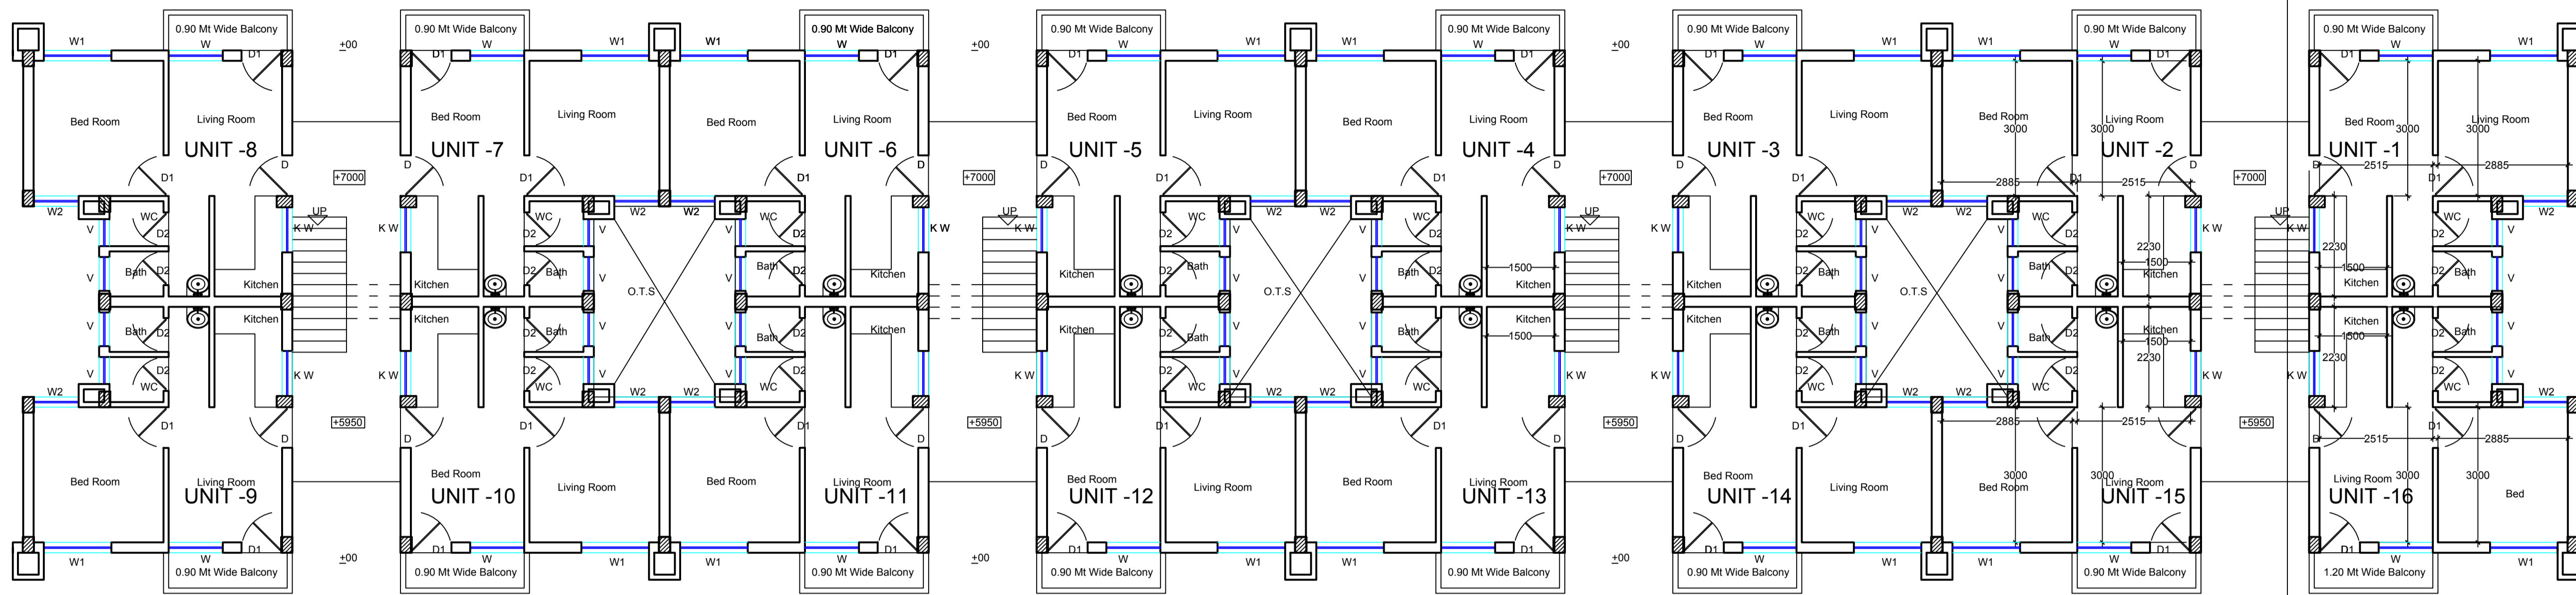

**SECOND FLOOR PLAN  
BLOCK - 2**

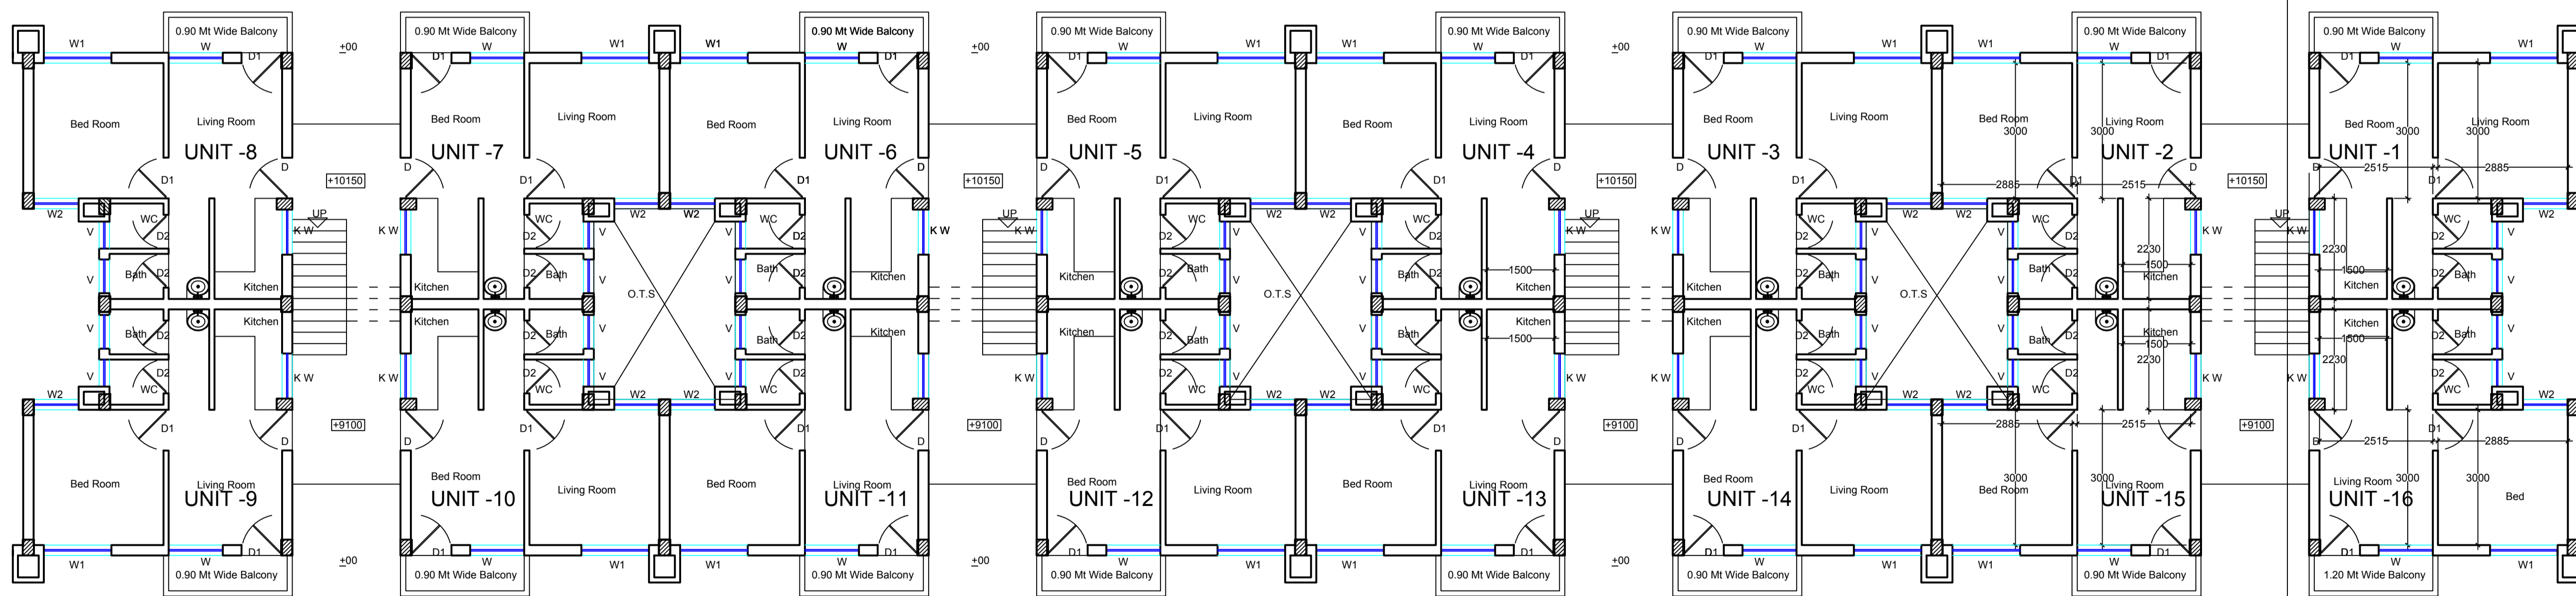

**THIRD FLOOR (LOWER PART) PLAN  
BLOCK - 2**

CLIENT:  
**RAE BARELI DEVELOPMENT AUTHORITY  
 RAE BARELI**


PROJECT:  
**PRADHAN MANTRI AVAS YOJNA  
 (URBAN).**

SCALE: 1:	Date: / / 2018	Checked	Revised	Approved
-----------	----------------	---------	---------	----------


DRAWING TITLE: <b>PLAN - 2 BLOCK - D2</b>	Drawing type: <b>APPROVAL</b>
DRAWING No.: OAK/RDA/PMAVASYOJNA/2018/EWS/R00/B202	Revision:

**O. A. K.**  
 ARCHITECTS AND ENGINEERS  
 A/4, IInd Floor, Super Market, Rae Bareli.  
 E-mail: oakarchitects@yahoo.com

NOTES:  
 1. DO NOT SCALE FROM THIS DRAWING.  
 2. ALL DIMENSIONS ARE IN MILLIMETERS.  
 3. THIS DRAWING IS THE COPY RIGHT OF O. A. K. ARCHITECTS AND ENGINEERS AND SHALL NOT BE USED IN WHOLE OR PART OTHER THAN FOR THE PURPOSE INTENDED.  
 4. LEVEL +00 CORRESPONDS TO ROAD LEVEL.  
 5. THIS DRAWING SHALL BE READ IN CONJUNCTION WITH THE CURRENT ISSUE OF ALL ASSOCIATED ARCHITECTURAL, STRUCTURAL, BUILDING SERVICES DRAWINGS.

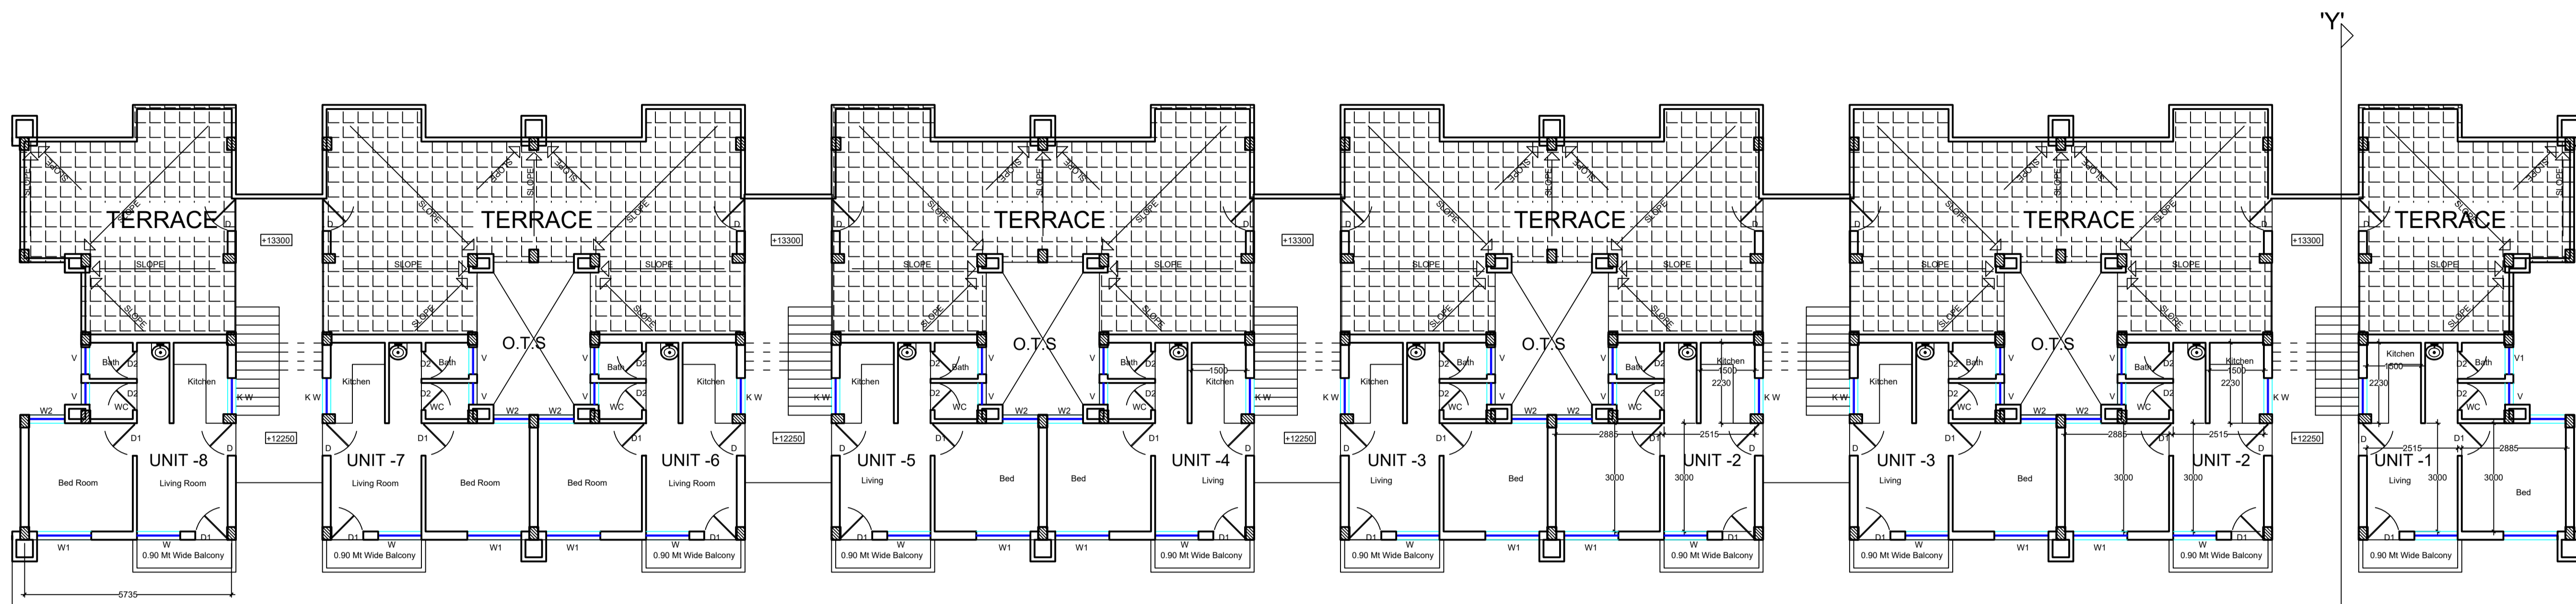

**SPLIT LEVEL FLOOR PLAN  
 BLOCK - 1**

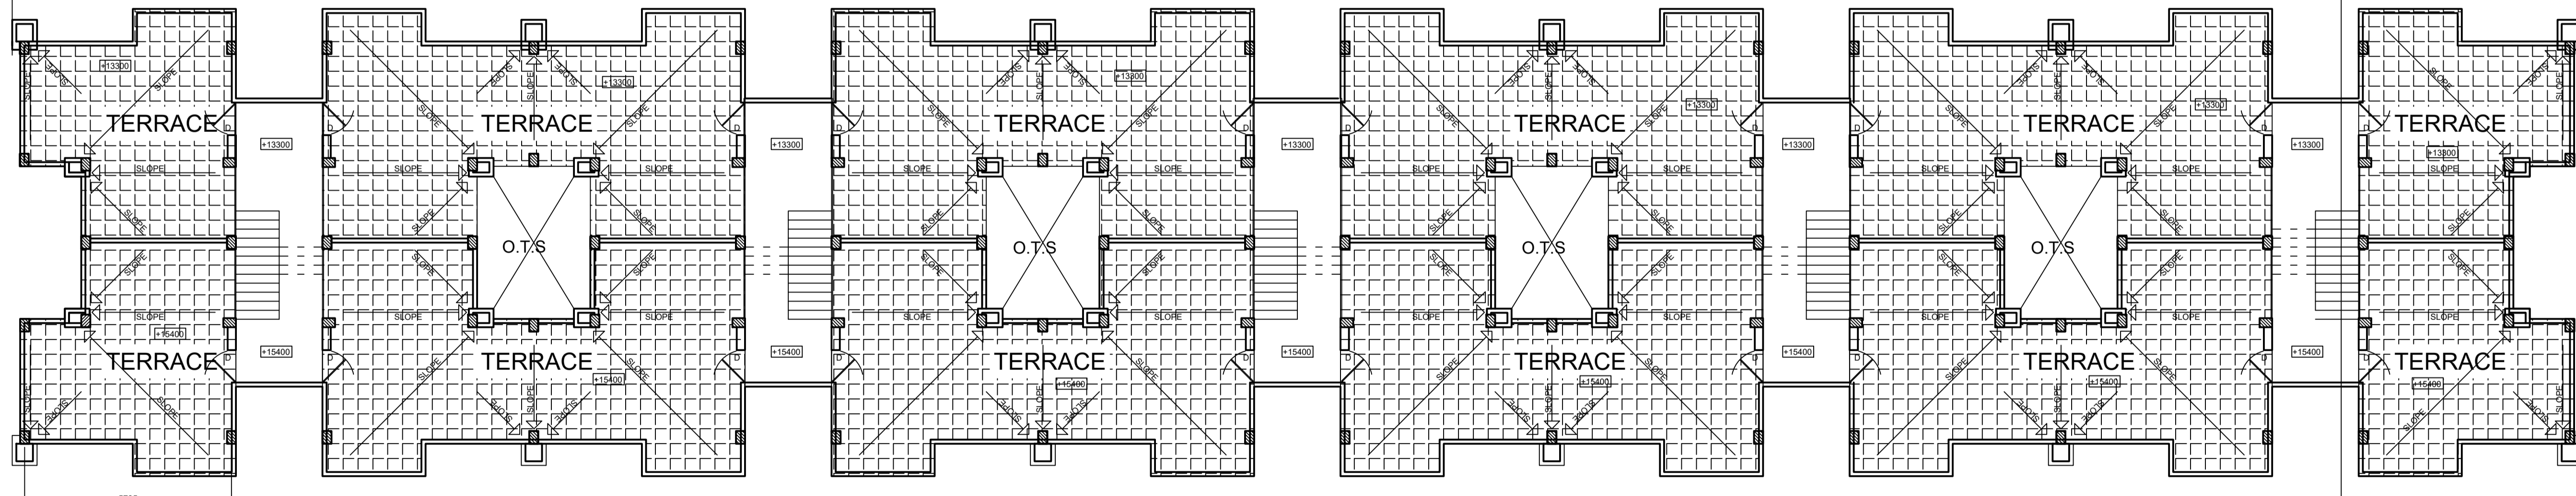

**TERRACE PLAN  
 BLOCK - 1**

CLIENT:  
**RAE BARELI DEVELOPMENT AUTHORITY  
 RAE BARELI**

PROJECT:  
**PRADHAN MANTRI AVAS YOJNA  
 (URBAN).**


SCALE: 1:	Date: / / 2018	Checked	Revised	Approved
-----------	----------------	---------	---------	----------

DRAWING TITLE:  
**PLAN -3 BLOCK -B1**


DRAWING No.:  
 OAK/RDA/PMAVASYOJNA/2018/EWS/R00/B103

Drawing type:  
**APPROVAL**


Revision:

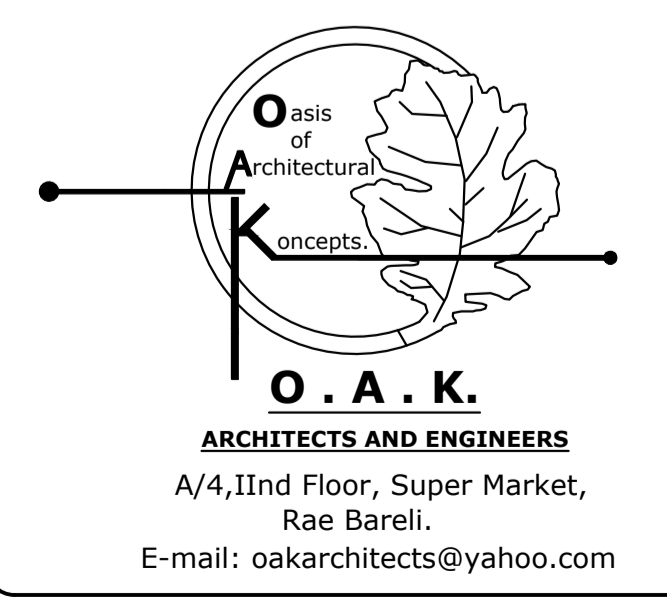

NOTES:  
 1. DO NOT SCALE FROM THIS DRAWING.  
 2. ALL DIMENSIONS ARE IN MILLIMETERS.  
 3. THIS DRAWING IS THE COPY RIGHT OF O. A. K. ARCHITECTS AND ENGINEERS AND SHALL NOT BE USED IN WHOLE OR PART OTHER THAN FOR THE PURPOSE INTENDED.  
 4. LEVEL +00 CORRESPONDS TO ROAD LEVEL.  
 5. THIS DRAWING SHALL BE READ IN CONJUNCTION WITH THE CURRENT ISSUE OF ALL ASSOCIATED ARCHITECTURAL, STRUCTURAL, BUILDING SERVICES DRAWINGS.

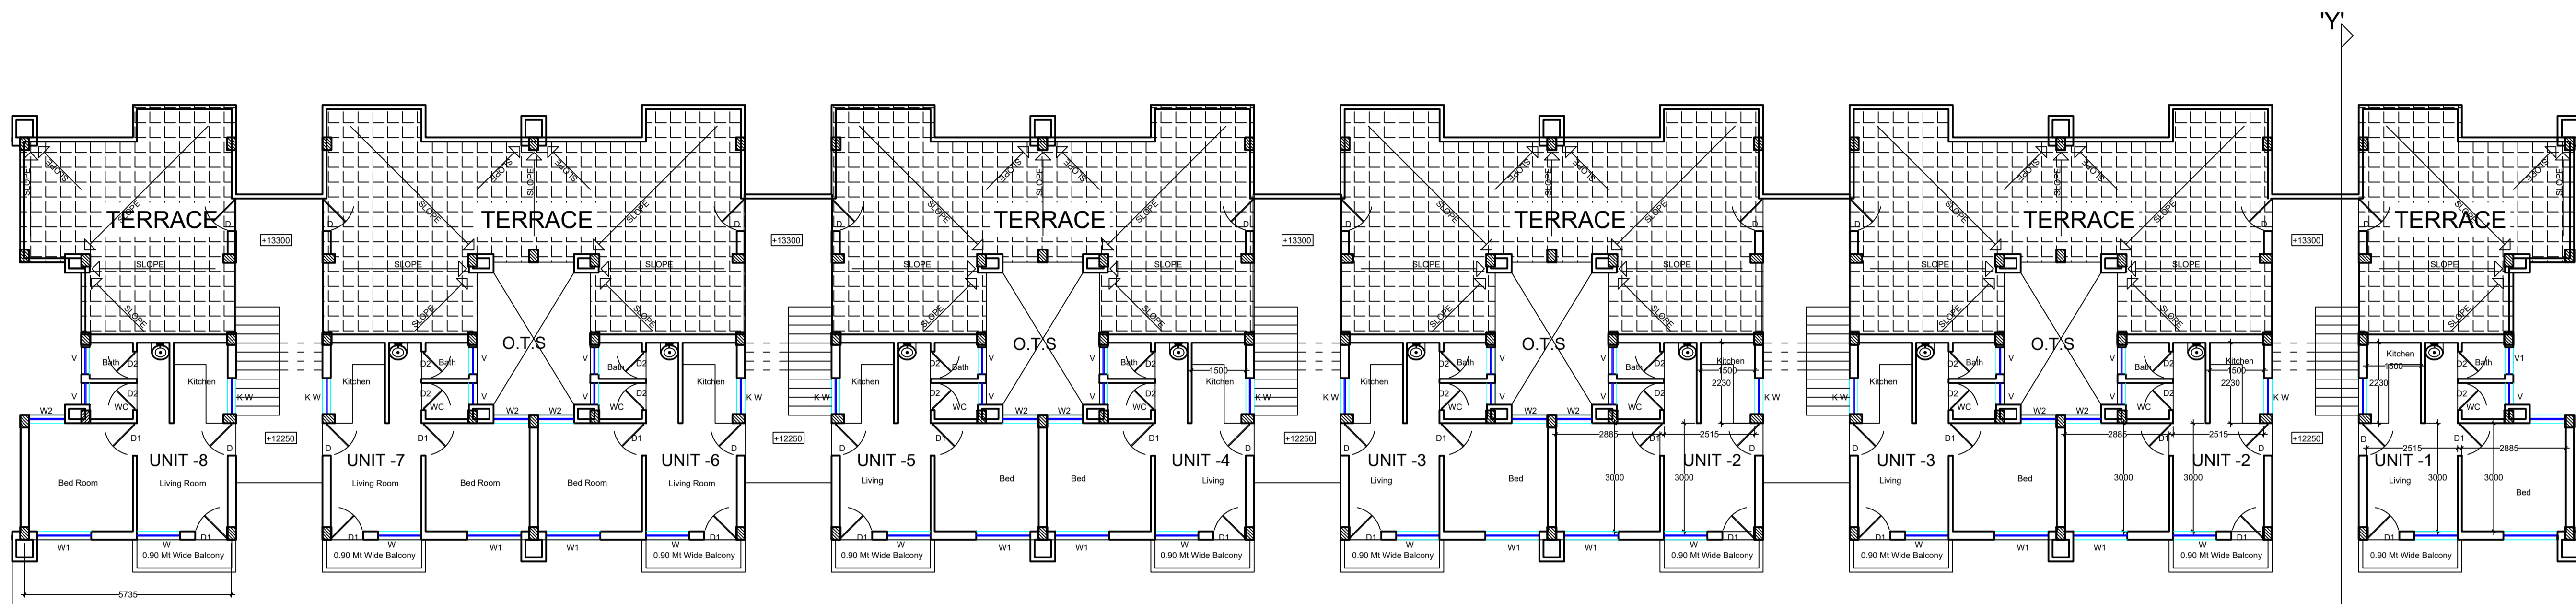

SPLIT LEVEL FLOOR PLAN  
 BLOCK - 1

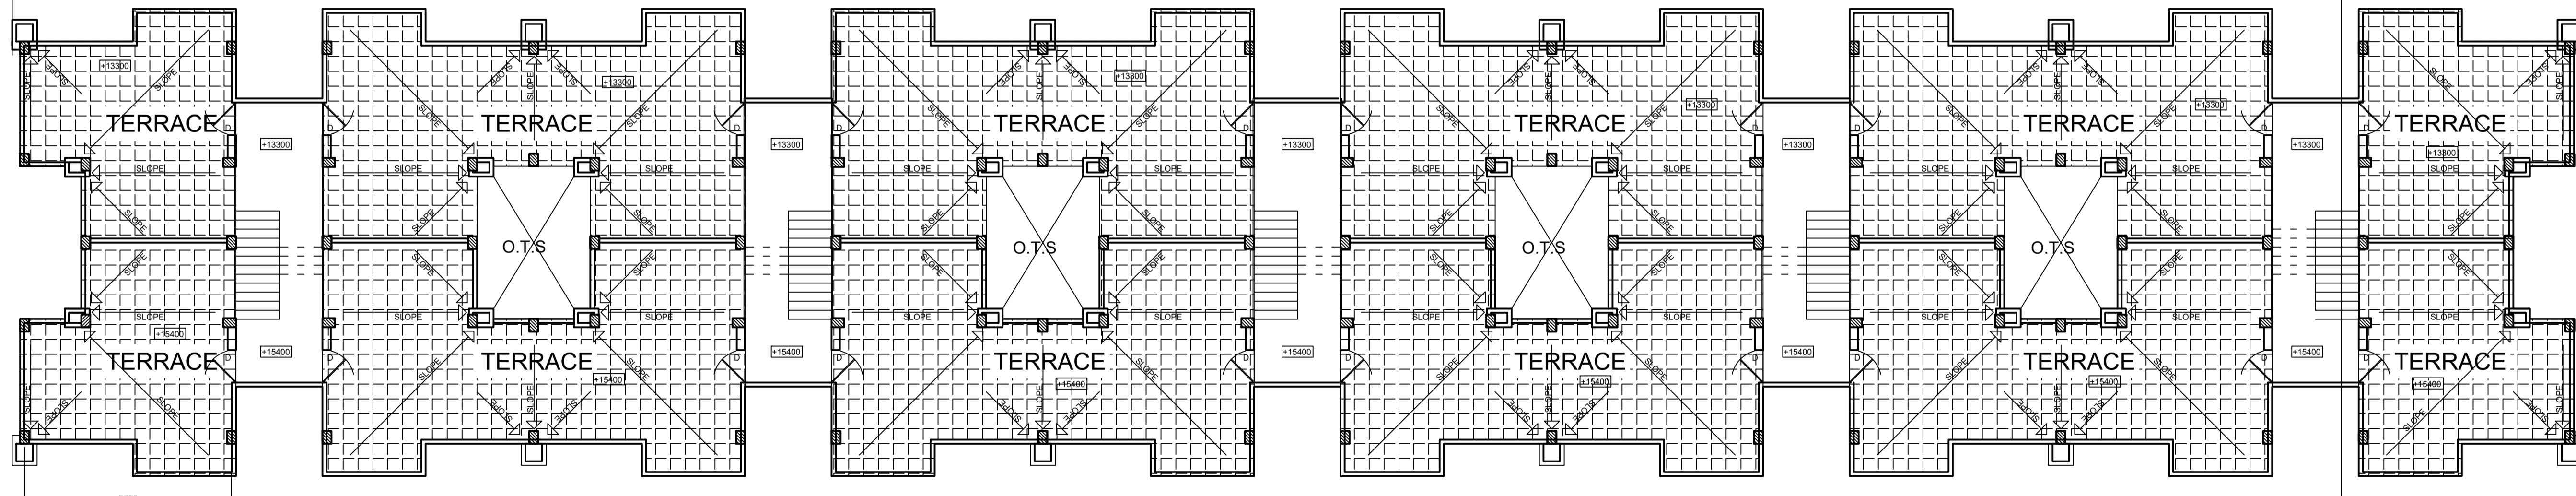

TERRACE PLAN  
 BLOCK - 1

CLIENT:  
 RAE BARELI DEVELOPMENT AUTHORITY  
 RAE BARELI

PROJECT:  
 PRADHAN MANTRI AVAS YOJNA  
 (URBAN).

SCALE: 1:	Date: / / 2018	Checked	Revised	Approved
-----------	----------------	---------	---------	----------

DRAWING TITLE: <b>PLAN -3 BLOCK -C1</b>	Drawing type: <b>APPROVAL</b>
DRAWING No.: OAK/RDA/PMAVASYOJNA/2018/EWS/R00/B103	Revision:

**O. A. K.**  
 ARCHITECTS AND ENGINEERS  
 A/4, IInd Floor, Super Market,  
 Rae Bareli.  
 E-mail: oakarchitects@yahoo.com

